

---

**INTERIM MEASURES POST CONSTRUCTION REPORT**

---

**ELLIOTT DITCH – LEVEE SOIL REMEDIATION**

**PREPARED FOR:**



**ARCONIC**

**MR. ROBERT PREZBINDOWSKI  
ARCONIC LAFAYETTE OPERATIONS  
3131 EAST MAIN STREET  
LAFAYETTE, INDIANA**

**PREPARED BY:**

**CIVIL & ENVIRONMENTAL CONSULTANTS, INC.  
2704 CHEROKEE FARM WAY, SUITE 101  
KNOXVILLE, TENNESSEE 37920**

**CEC PROJECT: 172-367.0042**

**JANUARY 2021**



**Civil & Environmental Consultants, Inc.**

## TABLE OF CONTENTS

	<u>Page</u>
<b>1.0 INTRODUCTION.....</b>	<b>1</b>
1.1 PURPOSE.....	1
1.2 REPORT CONTENT.....	1
<b>2.0 BACKGROUND.....</b>	<b>3</b>
2.1 FACILITY DESCRIPTION.....	3
2.2 ELLIOTT DITCH BACKGROUND INFORMATION.....	3
2.2.1 Description of Elliott Ditch.....	3
2.2.2 Previous Investigations Summary.....	4
2.2.2.1 General.....	4
2.2.2.2 Levee Investigation Results Summary.....	5
2.3 LEVEE IMWP SUMMARY.....	5
<b>3.0 REMEDIAL OBJECTIVE.....</b>	<b>7</b>
3.1 REGULATORY CONSIDERATIONS.....	7
3.1.1 RCRA Corrective Action and Coordinated Approval.....	7
3.1.2 Risk-Based Closure.....	7
3.1.3 Proper Disposal of PCB-Impacted Soil.....	8
3.1.4 State of Indiana Construction/Land Disturbance Permitting & IDNR Coordination.....	8
<b>4.0 KEY PROJECT PARTICIPANTS.....</b>	<b>10</b>
<b>5.0 PROJECT CONSTRUCTION APPROACH AND SEQUENCING.....</b>	<b>12</b>
5.1 SITE PREPARATION ACTIVITIES.....	12
5.1.1 Mobilization.....	12
5.1.2 Clearing and Grubbing.....	12
5.1.3 Concord Road Driveway Entrance Expansion.....	13
5.1.4 Other Site Preparation Activities.....	13
5.2 PRELIMINARY SURVEYING, INTERMEDIATE SURVEYING, AND SITE CONTROL.....	14
5.3 SOIL REMOVAL AND MANAGEMENT.....	14
5.3.1 Heavy Equipment Decontamination.....	15
5.3.2 Impact Soil Management [ $<50$ and $\geq$ RBROs PCBs (RCRA Subtitle D Landfill)].....	16
5.3.3 Impacted Soil Management [ $\geq 50$ PPM PCBs (RCRA Subtitle C/TSCA Landfill)].....	16
5.4 WATER REMOVAL AND MANAGEMENT.....	17
5.5 BACKFILLING AND REVEGETATION.....	17
5.5.1 Levee Backfilling.....	17
5.5.2 Topsoil Placement.....	18
5.5.3 Erosion Control Inspections and Project Area Revegetation.....	18
5.6 DEMOBILIZATION.....	19
<b>6.0 CONSTRUCTION OBSERVATION, MANAGEMENT, AND CONFIRMATION SAMPLING.....</b>	<b>20</b>
6.1 FIELD OBSERVATION/DOCUMENTATION.....	20

## TABLE OF CONTENTS

6.2	MATERIAL TRACKING .....	20
6.3	CONFIRMATION SAMPLING .....	20
6.3.1	Management of Decision Unit RBRO Exceedances .....	23
6.4	SURVEYING .....	23
<b>7.0</b>	<b>DATA QUALITY.....</b>	<b>24</b>
7.1	PRECISION.....	24
7.2	ACCURACY .....	24
7.3	REPRESENTATIVENESS .....	25
7.4	COMPLETENESS.....	26
7.5	COMPARABILITY.....	26
<b>8.0</b>	<b>PHOTOGRAPHIC DOCUMENTATION .....</b>	<b>27</b>
<b>9.0</b>	<b>PROJECT CERTIFICATION .....</b>	<b>28</b>

## TABLES

Non-TSCA and TSCA Material Offsite Disposal Summary by Area .....	1
Non-TSCA and TSCA Material Offsite Disposal Summary by Date .....	2
Excavation Confirmation Soil PCB Analytical Results.....	3

## FIGURES

Site Vicinity .....	1
Levee Location Overview.....	2
Pre-Construction Survey Surface.....	3
Post-Excavation Survey Surface.....	4
Post-Backfill Survey Surface .....	5
As-Built Survey Surface .....	6

## APPENDICES

Elliott Ditch Levee Soil IMWP.....	I
EPA Region 5 & IDEM Coordinated Approval Letters .....	II
NPDES Permit Documentation.....	III
Construction-in-a-Floodway Certificate of Approval .....	IV
Right of Way Permit .....	V
Site Preparation Improvement Figure.....	VI
Non-TSCA Waste Documentation .....	VII
TSCA Waste Documentation.....	VIII
Backfill Source Documentation .....	IX
Topsoil Source Documentation.....	X
Haul Road Analytical Report .....	XI
Daily Reports .....	XII
Waypoint Incremental Sample Method Sample Preparation SOP .....	XIII
Confirmation Sampling Analytical Reports .....	XIV
Photograph Log .....	XV

## 1.0 INTRODUCTION

This Post Construction Report (PCR) has been prepared following the completion of the Elliott Ditch Levee Soil Interim Measures Project (IM Project) in Lafayette, Indiana. Civil & Environmental Consultants, Inc. (CEC) has prepared this PCR on behalf of Arconic Corporation (Arconic). CEC provided site assessment, remedial design, technical and regulatory assistance, and observation services in support of the IM Project and will be providing certification of completion.

### 1.1 PURPOSE

The PCR documents the IM (Interim Measures) activities that were performed to address historic polychlorinated biphenyls (PCBs) impacts to a levee (Site) along Elliott Ditch. The IM Project was performed based on the investigations conducted at the Site as part of ongoing Resource Conservation and Recovery Act (RCRA) Corrective Action associated with the Arconic Lafayette Operations (Facility). Pertinent portions of the Elliott Ditch Levee Soil Interim Measures Work Plan (IMWP) are provided in **Appendix I** for reference purposes. The IMWP was posted to the project repository, on the Elliott Ditch project website (<http://elliottditchproject.cecinc.com/>) for public review and comment. The public comment period was advertised in the Lafayette Journal & Courier and the Lafayette Leader and took place from May 15, 2019, through June 15, 2019. In addition, a public meeting was held on May 29, 2019, to provide an overview of the project and solicit comments from the public. No formal public comments regarding the IMWP were submitted for consideration. Following the public engagement effort, the U.S. Environmental Protection Agency (U.S. EPA) Region 5 provided coordinated approval of the IMWP in accordance with 40 CFR 761.77 after receipt of approval from the Indiana Department of Environmental Management (IDEM) Office of Land Quality (OLQ). The IDEM OLQ is responsible for overseeing the RCRA Corrective Action program at the Facility and SWMU 50, which includes Outfall 001, Elliott Ditch, and Wea Creek located off of Facility property. As such, the IDEM OLQ took primacy on the IM Project. Copies of the IDEM and U.S. EPA, Region 5 approval letters are provided in **Appendix II**.

### 1.2 REPORT CONTENT

This PCR has been prepared to document the successful completion of the IM Project in accordance with the approved IMWP.

Specifically, this PCR includes the following:

1. General Site background and overview of historic investigation activities.
2. Remedial objective and regulatory considerations.

3. Project participants.
4. Project implementation and construction sequencing, including:
  - a. Site preparation;
  - b. Soil removal, management, and disposal;
  - c. Backfilling; and,
  - d. Site restoration and revegetation.
5. Remedial observation, management, public outreach, and analytical testing including:
  - a. Field observations;
  - b. Material tracking;
  - c. Confirmation sampling and results;
  - d. Backfill material sampling and results; and,
  - e. Surveying documentation.
6. Data quality discussion.
7. Photographic documentation.
8. Project certification.

## 2.0 BACKGROUND

### 2.1 FACILITY DESCRIPTION

Arconic, formerly Alcoa Inc., Lafayette Operations, located at 3131 East Main Street in Fairfield Township, Tippecanoe County, Lafayette, Indiana, is engaged in the production of aluminum extrusions serving an international market. Manufactured materials include tube, aerospace components, and oil and gas drilling products. The Facility began production in 1937 and it currently includes 2.3 million square feet of operations on 172 acres. The Facility is located within the northwest 1/4 of Section 34, Township 23 North, Range 4 West on the Lafayette East Indiana, USGS 7.5 Minute Topographic Series Map (Latitude: 040° 23' 26", Longitude: 086° 51' 43"). Topographic relief in the area ranges from approximately 650 to 670 feet above mean sea level (MSL). The location of the Facility and Elliott Ditch are shown on **Figure 1**.

The Facility maintains a National Pollution Discharge Elimination System Permit (NPDES) (Permit Number IN0001210), which includes Outfall 001 that discharges into Elliott Ditch approximately one mile south of the facility. The PCB impacts to levee soil of Elliott Ditch are believed to be associated with historic discharges from Facility Outfall 001. Outfall 001 is also identified on **Figure 1**.

### 2.2 ELLIOTT DITCH BACKGROUND INFORMATION

#### 2.2.1 Description of Elliott Ditch

Elliott Ditch is a tributary to Wea Creek, which is a tributary to the Wabash River, just downstream of Lafayette, Indiana. Refer to **Figure 1** for the location of Elliott Ditch and its associated streams. The ditch is identified as a regulated drain until the 9<sup>th</sup> Street crossing, slightly more than 1.60 miles downstream of Facility Outfall 001. The Tippecanoe County Drainage Board maintains the regulated drains within the county, subject to Indiana Code (IC) 36-9-27. Regulated drains include an easement that typically extends 75 feet from the top of each bank. These easements are intended to provide access for maintenance activities to support proper functionality of the drain. The easement areas have construction restrictions regarding the types of improvements that can be made by private property owners without drainage board approval.

Elliott Ditch receives wastewater and storm water discharges from local, industrial sources some of which are monitored under the NPDES. As previously stated, part of the flow to Elliott Ditch includes receiving water from a NPDES permitted Outfall 001 of the Facility. Discharge from the outfall includes primarily treated sanitary and industrial process water, as well as storm water. The distance from Outfall 001 to the Elliott Ditch and Wea Creek confluence is 4.1 miles, and to the

Wabash River and Wea Creek confluence is 7.5 miles. The geomorphic surface mapping completed for Elliott Ditch by TetraTech CES, as documented in its *Elliott Ditch Geomorphic Surface Mapping and Historic Data Review* dated July 6, 2015, suggests that Elliott Ditch has eight distinct reaches (erosional/depositional regimes) downgradient of the Outfall 001, as identified in the following:

- Reach 1: Outfall 001 to downstream of the railroad bridge;
- Reach 2: The railroad bridge to the South 18th Street Bridge;
- Reach 3: South 18th Street Bridge to upstream of the 9th Street Bridge;
- Reach 4: South 9th Street Bridge to north of Brookside Drive;
- Reach 5: North of Brookside Drive to downstream of Poland Hill Road;
- Reach 6: Downstream of Poland Hill Road to downstream of Old Romney Road Bridge;
- Reach 7: Downstream of Old Romney Road Bridge to upstream of US Hwy 231 South Bridge; and,
- Reach 8: Upstream of US Hwy to the Elliott Ditch – Wea Creek confluence.

This IM Project included remedial activities associated with the removal of levee soil situated on the eastern bank of Elliott Ditch from Outfall 001 (Milepost 0.00) to approximately Milepost 0.50, within Reach 1. This includes a channelized portion of Elliott Ditch that is identified as a regulated drain and therefore subject to IC 36-9-27 statues and enforcement by the Tippecanoe County Drainage Board. Please refer to **Figure 2** for the overview of the levee location.

## 2.2.2 Previous Investigations Summary

### 2.2.2.1 General

Arconic retained CEC to implement the regulatory-approved *Field Sampling Plan* (FSP), as prepared by TetraTech CES and dated February 2, 2016. The FSP was prepared to assess current conditions within Elliott Ditch in support of Facility wide Resource Conservation and Recovery Act (RCRA) Corrective Action (CA). Implementation of the FSP included the assessment of sediment and soil in Reaches 1 through 3 (Milepost 0.00 to 1.59) of Elliott Ditch. A portion of the FSP soil sampling occurred on the levee. CEC performed two, targeted investigations (February and June 2018) after the implementation of the FSP, conducted in October and November 2017, to further assess PCB impacts to levee soil. These targeted investigations followed the Standard Operating Procedures (SOPs) of the FSP to maintain consistency between the different field efforts. The results of implementing the FSP and the two, targeted investigations are summarized in the *Elliott Ditch Reaches 1-3 Field Sampling Report* dated August 2018, as prepared by CEC. The following references were included as appendices in the approved IWMP:

- *Elliott Ditch Geomorphic Surface Mapping and Historic Data Review*, TetraTech CES, July 6, 2015;
- *Field Sampling Plan – Elliott Ditch*, TetraTech CES, February 2, 2016; and,
- *Elliott Ditch Reaches 1-3 Field Sampling Report*, CEC, August 2018.

#### 2.2.2.2 Levee Investigation Results Summary

PCB concentrations impacts exceeding the Risk Based Remedial Objective (RBRO) of 1.0 mg/Kg were observed horizontally throughout the levee. PCB concentrations exceeding more than 50 mg/Kg were observed in five samples, one of which was a duplicate. PCB concentrations exceeding 10 mg/Kg were observed in 11 samples. The PCB impacts to the levee varied in depth and were generally observed in the upper 3 feet of the soil.

Subsurface geology of the levee along Elliott Ditch was indicative of soils introduced through anthropogenic activity. Soils varied in distinct horizons below ground surface and showed evidence of the levee construction through lifts of fill material. For the assessed areas of the levee, a soil horizon of organic material and silty loam was typically present at 0.0 to 0.5 feet below grade. Under this horizon, the majority of soils consist of an aggregate of clay loam, silty clay, and clay with sand. Between 0.5 and 4.0 feet below grade, soils were typically reddish brown or brown to dark brown in color, moderately to very plastic with fine granular structure. Very plastic, black clay with sand was present at some locations along the levee at depths between 2.5 feet and 4.0 below grade. While most samples had gravel content less than 15-percent, isolated horizons less than 0.5 feet in thickness were identified containing greater than 60-percent gravel. This is indicative of the levee construction taking place in lifts and possibly including graveled access roads or varying amounts of aggregate in the fill material.

### 2.3 LEVEE IMWP SUMMARY

Arconic unilaterally decided to remediate PCB impacts on the levee of Elliott Ditch and prepared an IMWP following the FSP results. The objective of the IM Project was to remove PCB impacted soil from the levee portion of Reach 1 of Elliott Ditch that contained concentrations exceeding the RBRO of 1.0 mg/Kg total PCBs, as determined by the geomorphology-based assessments. The scope of work completed in accordance with the IMWP is summarized below:

1. Clear underground utilities and remove overgrown brush, small trees, and other vegetation, as necessary, in support of preparing the Site for excavation activities.
2. Soil requiring excavation and offsite disposal due to detected PCB concentrations was handled based on the concentration at which the PCBs were found, as outlined in 40 CFR 761.61.



3. Temporary storage of excavated, Toxic Substance Control Act (TSCA) regulated soil is subject to the requirements of 40 CFR 761.65(c)(9). Soil stockpiled within the excavation footprint for truck loading purposes was diminished by the end of the working day; therefore, the requirements of 40 CFR 761.65(c)(9) were not applicable during the IM Project.
4. Soil containing less than 1.0 mg/Kg total PCBs were left in place. Once it was confirmed via confirmation sampling that the remediation of the levee soil had achieved the RBRO, the excavation was backfilled with clean, borrow soil, and the levee was restored to pre-project grades.
5. Soil containing greater than or equal to 1.0 mg/Kg and less than 50 mg/Kg total PCBs was excavated and disposed offsite at a RCRA Subtitle D facility, as outlined in 40 CFR 761.61(a)(5)(i)(B)(2)(ii) and §761.61(a)(5)(v)(A). The landfill was notified in writing of the amount and concentration of the waste 15 days prior to the first shipment, as outlined in §761.61(a)(5)(i)(B)(2)(iv).
6. Soil containing greater than or equal to 50 mg/Kg PCBs was excavated and disposed offsite at a RCRA Subtitle C facility, as outlined in 40 CFR 761.61(a)(5)(i)(B)(2)(iii). The disposal facility was notified in writing of the amount and concentration of the waste 15 days prior to the first shipment, as outlined in §761.61(a)(5)(i)(B)(2)(iv).
7. Material shipped offsite was managed in accordance with the storage and disposal requirements defined in 40 CFR 761 Subpart D.
8. Waste disposal records and reports were maintained for PCB remediation waste shipped offsite in accordance with 40 CFR 761 Subpart K.
9. Equipment used during the remediation project that potentially contacted PCB impacted materials was decontaminated following the standards and procedures described in 40 CFR 761.79.

### **3.0 REMEDIAL OBJECTIVE**

The remedial objective for this IM Project was to remove PCB impacted soil from the levee portion of Reach 1 of Elliott Ditch that contained concentrations exceeding RBRO. In order to determine if the remedial objective was achieved, incremental confirmation sampling was performed. Removed soil was managed offsite at appropriately permitted disposal facilities. Specifically, soil exhibiting PCB concentrations greater than or equal to 50 mg/Kg was disposed at a RCRA Subtitle C facility as allowed by 40 CFR 761.61(a)(5). Soil exhibiting PCB concentrations less than 50 mg/Kg but greater than or equal to 1.0 mg/Kg was disposed at a RCRA Subtitle D facility permitted to accept PCB-containing waste.

#### **3.1 REGULATORY CONSIDERATIONS**

##### **3.1.1 RCRA Corrective Action and Coordinated Approval**

Investigations of Elliott Ditch from the early 2000s through 2012 were conducted per the Consent Decree (CD) between Arconic and the U.S. EPA, Region 5. The CD is associated with Clean Water Act findings and these issues are in the process of being closed. The Facility is subject to RCRA CA and is in the process of implementing a RCRA Facility Investigation (RFI). This IM Project was performed as part of the RCRA CA process.

The U.S. EPA exempts PCB waste from the RCRA waste requirements specified in 40 CFR Parts 261 through 265, parts 268, and 270. PCB wastes are instead regulated under the Toxic Substance Control Act (TSCA). The exemption is described in 40 CFR Part 261.8, and includes the notification requirements specified in RCRA. The TSCA regulations governing the manufacturing, processing, distribution in commerce and use prohibitions, including remediation and disposal, are codified in 40 CFR Part 761. Additional TSCA regulatory guidance and criteria used to develop the IM approach is discussed in the following sections.

The IDEM regulates TSCA materials under a partnership with U.S. EPA. U.S. EPA must provide coordinated approval when RCRA CA projects include TSCA materials (i.e., PCBs for this IM Project). The IDEM provided approval of the IMWP in a letter dated January 7, 2020. U.S. EPA subsequently provided coordinated approval in letter dated March 24, 2020.

##### **3.1.2 Risk-Based Closure**

The primary constituents of concern (COCs) at the Facility and Elliott Ditch are PCBs. There are a few options for remediating PCB impacted sites as outlined in the TSCA found in 40 CFR Chapter I, Subchapter R. More specifically, clean up and disposal options for PCB remediation

projects are found in 40 CFR 761.61. A risk-based clean up and disposal approach is presented as an option in 40 CFR 761.61(c) and was the remedial approach implemented during IM Project.

As stated previously, the RBRO for this IM Project was 1.0 mg/Kg. This RBRO was selected based on conversations with the U.S. EPA and the IDEM, including its respective risk assessors, and the use of this objective on other, like projects. The use of this more restrictive RBRO eliminates the need for further risk assessments in association with remedial efforts and not subject the remediated areas to future activity or use restrictions.

### **3.1.3 Proper Disposal of PCB-Impacted Soil**

PCB-impacted soils were excavated and managed offsite at an Arconic approved, and appropriately permitted landfill. Soil exhibiting PCB concentrations greater than or equal to 50 mg/Kg were transported and disposed of at the Heritage Landfill (Heritage) in Roachdale, Indiana, a permitted RCRA Subtitle C Landfill, as allowed under 40 CFR 761.61(a)(5). Soils exhibiting PCB concentrations less than 50 mg/Kg, but greater than or equal to the RBROs, were transported and disposed of at the Oak Ridge Recycling & Disposal Facility (RDF) Facility (Oak Ridge) in Logansport, Indiana, a RCRA Subtitle D Landfill operated by Waste Management.

### **3.1.4 State of Indiana Construction/Land Disturbance Permitting & IDNR Coordination**

The area of disturbance associated with the IM Project exceeded the 1.0-acre threshold for requiring an Erosion and Sediment Control Plan and coverage under the NPDES General Permit Rule Program. Therefore, an Erosion and Sediment Control Plan was implemented in accordance with applicable Indiana Administrative Code (IAC) requirements, specifically outlined in 327 IAC 15-5 (Rule 5) “Stormwater Run-off Associated with Construction Activity”, and local regulations. This process included submitting an Erosion and Sediment Control Plan to the City of Lafayette (City) for review and approval. As a permitted Municipal Separate Storm Sewer System (MS4), the City of Lafayette has established a local program that meets or exceeds the requirements of Rule 5, and includes plan review authority. The plans were reviewed and approved by the City, and a Notice of Intent (NOI) was subsequently filed with IDEM (City Permit Number 12042). **Appendix III** contains the City of Lafayette’s letter of SWPPP compliance, a copy the permit, and NOI filed with the IDEM.

Additionally, the Site was mapped within a regulated floodway. As such, Arconic submitted a Construction-in-a-Floodway Application to the Indiana Department of Natural Resources (IDNR) prior to initiating Site activities. The IDNR issued a Certificate of Approval (Application #: FW-29895-0) effective January 3, 2020. As part of the approval, IDNR requires the implementation of the Floodway Habitat Mitigation Plan, as prepared by Arconic and included as part of the

Construction-in-a-Floodway Application, by the end of fall 2021. The Certificate of Approval is included in **Appendix IV**.

#### 4.0 KEY PROJECT PARTICIPANTS

The Elliott Ditch IM Project's team included the following organizations and key personnel:

<b>Owner:</b>	<b>Arconic Corporation.</b> 2300 North Wright Road Alcoa, Tennessee 37701 Remediation Manager: Robert Prezbindowski	
<b>Regulatory Oversight:</b>	<b>U.S. EPA, Region 5</b> Ms. Jean Greensley 77 W. Jackson Blvd. LU-16J Chicago, Illinois	<b>IDEM OLQ</b> Mr. Don Stilz 100 N. Senate Ave. IGCN 1101 Indianapolis, Indiana
<b>Plans, Drawings, &amp; Specs:</b>	<b>Civil &amp; Environmental Consultants, Inc.</b> 2704 Cherokee Farm Way, Suite 101 Knoxville, Tennessee 37920 Principal: J. Matthew Bruck, P.E. Project Manager: Garrett Welch, P.G. Field Observation: Jenny O'Brien	
<b>Remedial Contractor:</b>	<b>Environmental Field Services</b> 1302 North Meridian Street Indianapolis, Indiana 46202 Project Manager: Eric Likens Site Superintendent: Kevin Chapman	
<b>Surveying:</b>	<b>Fisher Engineering</b> 625 Earl Avenue Suite A Lafayette, Indiana 47904	
<b>Density Testing Contractor:</b>	<b>Patriot Engineering and Environmental, Inc.</b> 717 Farabee Court Suite C Lafayette, Indiana 47905	

**Laboratory Services:** **Waypoint Analytical**  
2790 Whitten Road  
Memphis, Tennessee 38133  
Project Manager: Andrea Brownfield

**TSCA Receiving Facility:** **Heritage Environmental Services, LLC**  
4370 W. County Road 1275N  
Roachdale, Indiana 46172  
USEPA #: IND980503890 (Subtitle C)

**Non-TSCA Receiving Facility:** **Oak Ridge RDF**  
2905 S 150 E  
Logansport, Indiana 46947

**Waste Transportation Services:** **Heritage Environmental Services, LLC (TSCA Waste)**  
7901 W. Morris Street  
Indianapolis, IN 46231

**Solid Finish Construction, Inc (Non-TSCA Waste)**  
4666 East County Road 1175 South  
Galveston, Indiana 46932

**Revegetation Contractor:** **Williams Creek Management**  
4620 S. County Road 600 E  
Plainfield, Indiana 46168

## **5.0 PROJECT CONSTRUCTION APPROACH AND SEQUENCING**

The Elliott Ditch IM Project commenced in March 2020 and was completed in August 2020. The IM Project was generally sequenced as follows:

1. Site preparation;
2. Preliminary surveying and Site control;
3. Soil excavation, transportation, and disposal;
4. Water management;
5. Backfill installation;
6. Topsoil installation and revegetation; and,
7. Demobilization

A description of the work performed under these tasks is included in the following sub-sections.

### **5.1 SITE PREPARATION ACTIVITIES**

#### **5.1.1 Mobilization**

Arconic's selected remedial contractor, Environmental Field Services (EFS), mobilized to the Site in March 2020 to begin IM Project activities. Prior to arrival, Arconic obtained Access and Use Agreements with the affected private property owners. Mobilization included personnel, heavy equipment, and supplies. Affected property owners were also notified regarding Site activities prior to mobilization and were provided weekly status updates on the project website, as maintained by CEC, in accordance with the project Community Relations Plan (CRP) dated January 2020.

#### **5.1.2 Clearing and Grubbing**

Trees, shrubs, and plants within the excavation and haul road limits were cleared prior to April 1, 2020. Trees and shrubs were cut by chainsaws approximately two inches above the ground surface. The stump and root balls within the remedial footprint were left in place for removal during excavation of PCB impacted soil. Grasses outside the remedial footprint were mowed down using a brush hog. No heavy equipment was authorized to enter the remedial footprint during clearing and grubbing to prevent against disturbing impacted soil. The cleared trees and shrubs were chipped and used on-Site for ground stabilization.

### 5.1.3 Concord Road Driveway Entrance Expansion

The existing driveway entrance to the Site along Concord Road was expanded to allow safe haul truck access to the Site. The expanded driveway entrance was based upon the Indiana Department of Transportation's (INDOT) Class V Field Entrance specification. EFS obtained a Right of Way permit (Permit Number 11208) from the City of Lafayette prior to completing the entrance expansion. The Right of Way Permit is included in **Appendix V**.

### 5.1.4 Other Site Preparation Activities

Prior to earth-disturbing activities at the Site, erosion and sedimentation controls were installed per the IM Project Storm Water Pollution Prevention Plan (SWPPP). The NPDES Permit and SWPPP were posted inside the Office Trailer. The installation of erosion and sedimentation control features included silt fence and/or straw wattles around perimeter of the Site and the placement of straw bales around private property culverts. A temporary, six feet tall chain link security fence was installed around the Site to reduce the potential for unauthorized access. No trespassing and exclusion zone signage was installed on the security fencing every 50 feet (ft). Additionally, the bank edge to Elliott Ditch was roped off with no trespassing signs. Once soil excavation began, the silt fence/straw wattles and security fence served as the exclusion zone boundary.

A temporary haul road was constructed traversing the length of the IM Project to provide access and to reduce the potential for soil migration offsite (i.e., on vehicle tires). A non-woven geotextile was laid on the ground surface, and approximately 1 foot of stone was installed on top of the geotextile. The stone was mechanically compacted prior to use and was maintained throughout the IM Project. Culvert pipes were extended beneath the haul road to support local drainage from undisturbed areas to Elliott Ditch, as necessary.

A stone laydown area was established at the entrance/exit adjacent to Concord Road. A second entrance was established at 3108 Olympia Drive to allow for efficient use of the haul road (i.e., one-way traffic entering and exiting at different locations). The second entrance was utilized for material delivery, truck tarping, and empty haul truck arrival to the Site. All haul trucks loaded with impacted soil exited via Concord Road. Rumble strips were installed near the Concord Road exit to assist in removing accumulated mud from tires and were crossed by all loaded haul trucks prior to departure to the disposal facility. Prior to the initiation of IM activities, a project information sign was posted at both entrances, as required by the CRP. The sign identified the location as an IM project, provided regulatory contact information, and listed the Elliott Ditch hotline phone number and website address.



A decontamination pad was constructed at the northern edge of the remedial footprint. The pad was constructed with a non-woven geotextile base, covered with a geomembrane liner, and finished with stone. The decontamination pad was graded to drain towards a fluids recovery sump. Prior to the decontamination being used for its intended purpose, accumulated precipitation was removed from the sump and used for dust suppression along the access road. In addition, a water treatment system consisting of a flow meter, cartridge filtration system, carbon vessel, and 21,000 gallon frac tank was assembled, within secondary containment, near the second entrance to treat potentially impacted stormwater from remedial excavation areas and decontamination water, as necessary.

A figure depicting the Site preparation improvements is provided in **Appendix VI**.

## **5.2 PRELIMINARY SURVEYING, INTERMEDIATE SURVEYING, AND SITE CONTROL**

EFS contracted Fisher Engineering (Fisher), a firm with licensed State of Indiana Professional Land Surveyors, to establish survey control at the Site. Fisher performed a pre-construction survey following clearing and grubbing and staked the areas requiring remediation. CEC updated the Project remediation drawings, including the initial excavation elevations and excavation boundaries, following the pre-construction survey. EFS reconciled the field stakes installed by Fisher against the revised remediation drawings. The pre-construction survey is shown in **Figure 3**.

EFS installed a base station on a wooden telephone pole near the second entrance to provide survey-grade accuracy to its GPS-equipped machinery and survey equipment. Throughout the execution of the IM Project, EFS utilized its survey equipment to perform intermediate surveys in order to confirm that the GPS-equipped machinery was functioning properly and document progress. The intermediate survey information was communicated in real-time to the operator and Site superintendent.

## **5.3 SOIL REMOVAL AND MANAGEMENT**

Soil containing total PCB concentrations greater than or equal to the RBRO (1.0 mg/Kg) were targeted for excavation and offsite disposal. The levee was divided into eight areas (Areas A-H) and further separated into 11 decision units (DUs), with each DU being less than or equal to a quarter of an acre in size. The DUs were established in accordance with with the Interstate Technology Regulatory Council (ITRC) *Incremental Sampling Methodology* (ISM) document dated February 2012. The confirmation sampling approach is further discussed in Section 6.3. The location of the areas and DUs are shown in **Figure 3**.

Soil excavation began at the southern limits (Area H) of the IM Project and proceeded to the north toward Concord Road (Area A). Soil was excavated using a GPS-equipped excavator and loaded directly into dump trucks/semi-trucks for off-Site disposal. Results of previous investigation activities identified two locations where total PCBs were quantified at concentrations  $\geq 50$  mg/Kg (i.e., TSCA regulated soil). The two locations were within Area B and Area D (DU03, DU05, and DU06). The remaining areas and DUs contained non-TSCA soil (i.e., PCBs  $< 50$  mg/Kg). EFS utilized two excavator buckets during excavation activities; one bucket for TSCA soil, and the other for non-TSCA. Each haul truck/semi-truck was lined with poly sheeting prior to being loaded with impacted soil and was tarped prior to leaving the Site. Loads were transported under manifest and the haul trucks were appropriately placarded.

Preliminary excavation elevations were established based upon laboratory analytical results from the field sampling events. These elevations were defined within the remediation project drawings and were available on an in-cab display in the GPS-equipped excavator to guide the operator. Preliminary excavation depths ranged from less than 1 foot below grade, to up to 3.5 feet below grade (depending upon the area and surrounding topography). Once the preliminary excavation elevation was achieved, incremental confirmation sampling was performed to determine if additional excavation was required. In general, the areas were over-excavated an additional 6 inches following a result greater than the RBRO. However, depending upon the laboratory quantification of the total PCB concentration observed in the confirmation samples, along with soil type changes observed in the field, greater than 6 inches of over-excavation was performed in some areas in an attempt to reduce the potential for additional over-excavation and to achieve the RBRO more quickly. The post-excavation surface is shown in **Figure 4**. The TSCA and non-TSCA soil removal quantities are discussed in more detail below. Details regarding the confirmation sampling, including the results, can be found in **Section 6.4**.

### 5.3.1 Heavy Equipment Decontamination

Heavy equipment decontamination was required prior to the execution of the following:

- Mobilization of heavy equipment (i.e., specifically, the excavator and/or skid-steer) on the haul road if the equipment was operated in an impacted area;
- Mobilization between known TSCA and non-TSCA locations; and,
- Demobilization of heavy equipment off-Site.

Mobilization of the excavator and skid-steer involved the gross decontamination of their tracks prior to entry onto the haul road. This was accomplished by staging the equipment on poly-sheeting and utilizing electric hammer chisels to remove any lodged soil. Dislodged soil was collected on the poly-sheeting and properly disposed. As stated previously, EFS utilized two excavator buckets, one for TSCA soils and one for non-TSCA. Heavy equipment involved in the excavation process was prohibited from tracking on areas where the RBRO was achieved, or

laboratory analytical results were pending. Prior to demobilization off-Site, heavy equipment tracks and excavator buckets were grossly decontaminated and wiped with diesel rags in accordance with 40 CFR 761.79 *Decontamination Standards and Procedures*. EFS did not generate any decontamination water during the decontamination process. As such, the decontamination pad was not utilized.

### **5.3.2 Impact Soil Management [ $<50$ and $\geq$ RBROs PCBs (RCRA Subtitle D Landfill)]**

A waste profile (Profile Number 614725IN) was established with Waste Management prior to shipment of material. Waste Management was notified 15 days prior to the first shipment of material. The waste profile along with the 15 day notification has been included in **Appendix VII**. Removed materials with PCB concentrations less than 50 mg/Kg and greater than 1.0 mg/Kg were transported via haul trucks operated by Solid Finish Construction. EFS personnel lined the bed of each haul truck prior to loading. After loading was complete, residual bulk material was removed from the side-rails of the haul trucks, as necessary. Soil removed as part of these efforts was managed as non-TSCA.

Each load was transported under an industrial waste disposal manifest to Oak Ridge, which is operated by Waste Management. Oak Ridge is a Subtitle D facility located at 2905 S 150 E, Logansport, Indiana 46947. The landfill weighed each haul truck and provided the weights to EFS on a daily basis.

In total, 11,557.75 tons of non-TSCA, PCB-impacted soil were transported offsite for disposal from the levee. This is 6,637.75 tons more than estimated in the IMWP. The additional material is related to over-excavation and subsequent disposal due to failed confirmation samples. With the exception of DU08, each DU required at least one over-excavation. A weight summary of non-TSCA soil hauled offsite for disposal by area/date can be found in **Tables 1** and **2**, respectively. **Appendix VII** contains a summary of shipments table, shipping manifests and scale tickets for this material.

### **5.3.3 Impacted Soil Management [ $\geq 50$ PPM PCBs (RCRA Subtitle C/TSCA Landfill)]**

A waste profile was established with Heritage prior to shipment of material. Heritage was notified 15 days prior to the first shipment of material. The waste profile and notification can be found in **Appendix VIII**. Removed materials with PCB concentrations greater than or equal to 50 mg/Kg were transported via semi-trucks with lined trailer beds operated by Heritage Transport, LLC (EPA ID No. IN058484114), a licensed hazardous waste hauler. Heritage Transport was responsible for lining their semi-trucks prior to arrival. After loading was performed, residual bulk material was removed from the side-rails of the semi-trucks, as necessary. Soil removed as part of these efforts was managed as TSCA. Prior to departing from the Site, the drivers would perform a general

inspection of the truck and tarp the load. The semi-trucks were also equipped with bed scales to assess the weight of the material prior to departure.

Each load was transported under waste manifest, signed by EFS, to Heritage, a RCRA Subtitle C (IND980503890) facility located at 4370 W County Road 1275 N, Roachdale, Indiana 46172. Heritage weighed each semi-truck and provided the weights to EFS daily basis. The TSCA manifests contained prepopulated estimated tonnages (i.e., 20,000 tons) that were amended based on the actual scale weight of the receiving facility by Heritage following Arconic authorization.

In total, 2,725.77 tons of TSCA, PCB-impacted soil were transported offsite for disposal from the levee. This is 1,965.77 tons more than estimated in the IMWP. The additional material is related to excavation activities being performed deeper than anticipated in the IMWP. Following the initial removal of TSCA material in Area B and Area D (i.e., DU03, DU05, and DU06), analytical results revealed that over-excavation was required. However, the highest total PCB concentration quantified in the confirmation samples from these failed DUs was 10.3 mg/kg from sample *ED-DU03-Secondary-Composite*. Since this concentration was well below 50 mg/kg, and the remedial excavation was beyond the depth of deepest sample that was quantified with a PCB concentration exceeding 50 mg/Kg from the field sampling characterization effort, the material generated as part of over-excavation activities was managed as non-TSCA. A weight summary of TSCA soil hauled offsite for disposal by area/date can be found in **Table 1** and **Table 2**, respectively. The disposal profile, summary of shipments table, waste manifests, scale tickets, and a certificate of disposal can be found in **Appendix VIII**.

## **5.4 WATER REMOVAL AND MANAGEMENT**

Due to the nature of the levee soils, precipitation infiltrated and did not accumulate within open excavations during the IM Project. As such, precipitation did not require collection and treatment in the waste water treatment system established during Site preparation activities. In addition, EFS did not generate waste water as part of heavy equipment decontamination activities as previously discussed in Section 5.3.1.

## **5.5 BACKFILLING AND REVEGETATION**

### **5.5.1 Levee Backfilling**

After sampling demonstrated that the RBRO had been achieved, EFS restored the levee with virgin backfill sourced from Purdy Materials in Lafayette, Indiana. Prior to delivery of the backfill to the Site, the backfill was tested for PCBs as well as geotechnical properties including standard proctor, grain size, plasticity, and ignition loss. PCBs were not detected within the backfill samples and

the geotechnical results indicated that the soil was suitable for backfill use. Backfill soil environmental and geotechnical testing results are provided in **Appendix IX**.

Backfill was installed to pre-excavation elevations based on Fisher's pre-construction survey, at a minimum. The material was installed using GPS driven equipment in loose lifts not exceeding 9 inches per lift. In order to achieve 95% of maximum density per the Standard Proctor test, each lift was compacted with at least three passes of the vibratory, smooth drum roller. A CAT D5-dozer (dozer) was utilized on the levee side slope (3:1 slope) perpendicular to Elliott Ditch due to access concerns with using the smooth drum roller. Patriot Engineering and Environmental, Inc. (Patriot) performed in place soil density testing to confirm the methodology was sufficient to achieve the 95% of Standard Proctor requirement. The density testing reports are included in **Appendix IX**.

According to Fisher's post-backfill survey, EFS installed approximately 8,168 cubic yards of clean backfill at the Site. The post-backfill survey is shown in **Figure 5**.

### **5.5.2 Topsoil Placement**

Following backfill installation, EFS placed a loose lift of at least 3 inches of topsoil and performed final grading with a dozer. The top soil was evaluated for PCBs as well as organic content, particle size distribution, and pH prior to purchase from Winstead Enterprises, Inc (Winstead). Winstead sourced the top soil from a borrow location in Lafayette, Indiana. The underlying backfill layer was prepared, i.e. loosening with the dozer teeth, prior to topsoil placement. The results of the top soil evaluation are provided in **Appendix X**.

According to Fisher's as-built survey, EFS installed approximately 884 cubic yards of top soil at the Site. The as-built survey is shown in **Figure 6**.

### **5.5.3 Erosion Control Inspections and Project Area Revegetation**

Site erosion and sedimentation controls were installed, inspected, and maintained in accordance with the Project Stormwater Pollution Prevention Plan (SWPPP). All erosion and sedimentation controls were formally inspected by EFS at least once each week and/or within 24 hours of any precipitation event of at least 0.5 inch of rainfall as required by the SWPPP. All SWPPP inspections were documented and maintained by EFS. Any necessary, repairs were performed in a timely fashion. Additionally, EFS used a water truck to spray water on the haul road for dust suppression.

After restoration activities were completed, EFS subcontracted Williams Creek Management (Williams Creek) to revegetate the levee via hydroseeding. The hydroseeding application

consisted of 90% turf-type tall fescue varieties and 10% Kentucky Bluegrass, mulch fiber blended with a tackifier, and a soil/nutrient optimizer.

Routine inspections of the Site were performed by EFS until it was determined that the Site had achieved 70% vegetative coverage at which point erosion and sedimentation control features were removed. An executed Notice of Termination (NOT) was provided to the City of Lafayette (i.e., Lafayette Renew) in letter dated November 5, 2020. Lafayette Renew ultimately is responsible for final submittal to IDEM. A copy of the executed NOT is provided in **Appendix III**.

## **5.6 DEMOBILIZATION**

Arconic opted to leave the constructed haul road, laydown area, and the unused decontamination pad in place for the next phase of the Elliott Ditch remediation effort. Out of an abundance of caution, samples of the haul road and laydown area were collected for PCBs to assess if incidental spillage during transportation and disposal activities adversely impacted the stone material. One composite sample was collected in proximity to the TSCA excavation areas and one composite sample near the exit rumble strip for total PCBs. Laboratory analytical results were non-detect for PCBs. An analytical summary table and the associated analytical reports are included in **Appendix XI**.

EFS personnel demobilized from the Site immediately following revegetation activities. All equipment, materials, and supplies were also demobilized from the Site including the security fencing and IM Project signage. The Site was restored to preconstruction conditions with the exception of the Site features discussed above.

## 6.0 CONSTRUCTION OBSERVATION, MANAGEMENT, AND CONFIRMATION SAMPLING

Construction quality assurance was conducted throughout the Elliott Ditch Levee IM Project planning, development, and implementation. Provided in the following subsections are descriptions of the specific efforts that were taken to confirm that the IM Project was conducted according to the IMWP.

### 6.1 FIELD OBSERVATION/DOCUMENTATION

CEC provided observation of EFS during the execution of the Elliott Ditch Levee IM Project. CEC personnel observed the daily activities of EFS and provided notes in the form of Daily Reports. The Daily Reports included descriptions of work activities performed, summary of pertinent discussions, documentation of decisions, agreements or changes that were made, excavation and confirmation sampling progress, analytical results, and/or photographs that were collected. Copies of the Daily Reports are provided in **Appendix XII**.

### 6.2 MATERIAL TRACKING

EFS was responsible for disposing of waste materials generated as part of the IM Project, as well as performing the associated tracking. These responsibilities included the preparation of waste manifests, signature on behalf of the generator, documenting the weight of TSCA material that was leaving the Site, and receiving final disposal information from the receiving facilities. Offsite tracking was completed via waste manifesting (TSCA material), industrial waste Disposal manifest (non-TSCA material), and weight tickets for each individual load. Arconic received the final, signed copies of the waste manifest and certificate of disposal for the TSCA materials. **Tables 1 and 2** provide waste tracking information. Provided in **Appendix VII** are the manifests and scale tickets for the non-TSCA material. **Appendix VIII** contains the waste manifests, scale tickets, certificates of disposal associated with offsite disposal of TSCA material.

### 6.3 CONFIRMATION SAMPLING

Confirmation sampling was performed per the IMWP to verify the remedial objective was achieved. Confirmation sampling was conducted in accordance with the ITRC *ISM* document dated February 2012. The excavation footprint was divided into 11 designated DUs (DU01 through DU11). The locations of the DUs are shown in **Figure 3**. Each DU was further divided into grid squares (i.e., increments) of approximately the same square footage. The table below identifies the number of grids per DU by area.

**Grids per Decision Unit**

Area	Decision Unit	# of Grids
A	01	21
B	02	26
B	03	26
C	04	32
D	05	24
D	06	24
E	07	20
F	08	26
F	09	26
G	10	24
H	11	24

The center of the grid was located by handheld GPS and marked with a survey flag. Within each grid, primary, secondary, and tertiary samples were collected at random while maintaining at least 3 feet of separation from one another. Samples were collected by advancing a 2 inch metal coring device 3 inch below the excavation bottom. Three separate coring devices were utilized during sample collection (i.e., one for the primary samples, one for the secondary, and one for tertiary). Each coring device was grossly decontaminated between grids. After collecting the final primary, secondary, and tertiary incremental sample from a DU, the coring devices were decontaminated using brushes, an Alconox and distilled water mixture, and rinsed with clean distilled water. This resulted in 3-5 gallons of decontamination water being generated on days when confirmation sampling was performed. This water was placed on impacted soil that was hauled off-Site for disposal.

After the sample cores were recovered from a DU, the increments were placed into laboratory provided containers, labelled with the DU and grid number/sample type (primary, secondary, or tertiary sample), and stored on ice for shipment to Waypoint Analytical (Waypoint) under proper chain-of-custody (COC) control for incremental sample processing and total PCB analysis.

In order to correlate grids and sample type for laboratory analysis, a standard nomenclature for each sample container was established and utilized on the laboratory COC. The nomenclature specifically highlights the DU, excavation number, grid, and sample type. For example, “ED-DU06\_02 – 09P” sample ID can be broken down as follows:

- “ED” – Elliott Ditch;
- “DU06” – Decision Unit Number 06;
- “\_02” – first over-excavation of the DU;
- “09” – grid number 09; and



- “P” – Primary sample (P = Primary, S = Secondary, and T = Tertiary)

Upon arrival of the samples to Waypoint, the laboratory processed the individual increment samples and composited them into three samples (i.e., the primaries were all composited together, followed by secondaries, and tertiaries) in accordance with their SOP for Incremental Sampling Method Sample Preparation. This SOP has been provided in **Appendix XIII**. Laboratory processing of each incremental sample was performed as follows:

1. Initial sample screening – The increments were subjected to the removal of rocks, vegetative debris (roots, sticks, leaves, etc.), and water decanted prior to processing.
2. Sample conditioning – The increments were oven dried at 103 degrees Celsius (°C). No percent moisture analysis was performed since water was removed from the increments during this step and prior to analytical testing for PCBs.
3. Particle size reduction and selection – The increments were subjected to particle size reduction. The increment was then passed through a #60 sieve [250 micrometer (µm)]. Material that did not pass was subjected to further particle size reduction and again attempted to pass through the #60 sieve. This process was continued until as much of the increment could be passed through the sieve as practicable.
4. Sample mixing – Each of the increments was then mixed by tumbling in a container with adequate headspace. This homogenized the increments prior to splitting and subsampling.
5. Splitting and subsampling – The increments were then split, including compositing, using a riffle splitter or two dimensional slab cake. A subsample was then selected after splitting and subjected to further splitting and the process repeated until approximately 30 grams of the incremental sample remained, at which point it was subjected to analytical testing.
6. Quality Assurance/Quality Control (QA/QC) samples: CEC identified duplicate samples and Matrix Spike/Matrix Spike Duplicate (MS/MSD) sample locations on the COC. Waypoint generated these QA/QC samples once sample processing was completed.

From incremental sample collection to the receipt of laboratory analytical results, a total of five working days were required. Laboratory analytical results were compared to the RBRO. In order for a DU to “pass”, all samples had to meet the RBRO (i.e., primary, secondary, tertiary, and duplicate, if applicable). Failure of one sample required over-excavation and resampling of the failed DU.

A total of 84 confirmation samples were processed and analyzed for PCBs by Waypoint. A summary of the confirmation sampling analytical results can be found in **Table 3**. As identified in the table, samples that are highlighted in red indicate an exceedance of the RBRO (i.e., 1.0 mg/Kg). The final sample nomenclature includes the DU location as well as highlights if the sample was the primary, secondary, or tertiary. In addition, over-excavation sample results are denoted with a \_02, \_03, or \_04 designation (i.e., first over-excavation, second over-excavation,

third over-excavation, receptively). The analytical reports associated with these results are provided in **Appendix XIV**.

### **6.3.1 Management of Decision Unit RBRO Exceedances**

Management of RBRO exceedances in a DU occurred by implementing a sequence of over excavation followed by the collection of supplementary incremental samples. This work sequence continued across the levee geomorphic footprint until the ISM result for each DU, including duplicate results, were below the RBRO. No site features/obstructions resulted in the inability to collect all appropriate sample increments for ISM analysis. As such, each DU was appropriately assessed in accordance with ISM criteria to evaluate the presence of soils above the RBRO. Based upon sampling results, no RBRO exceedances remain along the levee geomorphic footprint.

## **6.4 SURVEYING**

Pre-project, post-excavation, post-backfill surveying, and as-built surveying was conducted by a State of Indiana Professional Land Surveyor from Fisher. Intermediate surveys were performed by EFS to confirm that machine control and field survey equipment were in agreement during excavation activities. The post-excavation survey (see **Figure 4**) was used to estimate the volume of material removed from the levee. The post-backfill survey (see **Figure 5**) was used to confirm the placed backfill, and the as-built survey was used to estimate top soil volume, as well as to document the conditions immediately following the IM Project.

## 7.0 DATA QUALITY

Data quality objectives (DQOs) were evaluated by assessing the following quality indicators: precision, accuracy, representativeness, completeness, and comparability.

### 7.1 PRECISION

Precision is a measure of the reproducibility of analyses under a given set of conditions (i.e., the degree to which two or more measurements are in agreement). Precision evaluates how far different individual reported values are from the average or mean. Precision is thus a measure of the magnitude of random error and will be expressed as the relative percent difference (RPD). The lower the RPD value is, the more precise (i.e., reproducible) the data.

Precision is evaluated using the RPD, which is determined according to the following equation:

$$RPD = \frac{|Value\ 1 - Value\ 2|}{Arithmetic\ Mean\ of\ Value\ 1\ and\ 2} \times 100$$

The equation above is appropriate when the analytical results are greater than 5 times the reporting limit. For results that are near the limit of quantitation, acceptable precision is demonstrated by the absolute value of the difference between Value 1 and Value 2 being within two times the RL. For results that are reported between the RL and the method detection limit (MDL), precision is considered poor by definition (i.e., the results are considered quantitatively acceptable in that a constituent can be identified, but are quantitatively suspect since the concentration cannot be accurately quantified). This is the reason that results between the RL and the MDL are “J” flagged as estimated. No “J” flagged estimates were reported for the confirmation samplings during the IM Project.

For this IM Project, duplicate samples were collected at a rate of approximately one duplicate sample for every 20 confirmation samples analyzed. A total of 5 duplicate samples were collected from the levee excavation. Acceptable precision for soil duplicates is typically RPD < 40 percent.

Of the 5 duplicates, the RPD was calculated for 3 of them due to non-detects in the other 2 samples. The RPD demonstrated a difference within two times the RL in each of the duplicate pairs. As such, the data is considered adequately precise.

### 7.2 ACCURACY

Accuracy is a measure of the bias that exists in a measurement system (i.e., the degree of agreement between an observed value and a reference or true value). Accuracy measures the average or

systematic error of a measurement method or sampling method. Accuracy in the field is determined through the collection of equipment and trip blanks and review of the results for evidence of sample contamination stemming from field activities or sample transport.

Non-disposable sampling equipment utilized throughout the IM Project was thoroughly cleaned between each sampling location, thus minimizing the potential for impacts to sampling stemming from field activities. An equipment blank sample was collected after each DU by pouring distilled water over the decontaminated metal coring devices. A total of 28 equipment blank samples were submitted for analysis of PCBs. All equipment blanks were detected below laboratory method detection levels of 0.0005 mg/L. Given the non-detect concentrations of PCBs in the equipment blank samples, cross-contamination of soil samples from the sampling equipment is not expected. Since volatile organic compound (VOC) sampling was not completed, trip blanks were not collected.

### **7.3 REPRESENTATIVENESS**

Representativeness expresses the degree to which data accurately and precisely represents the environmental condition. Representativeness is accomplished by maintaining sample integrity with appropriate preservation and meeting technical holding times and by collecting a statistically significant number of samples. Field representativeness is dependent upon the proper design of the sampling program and will be satisfied by following proper sampling technique.

Field work was conducted in accordance with the regulatory-approved IMWP. Samples were collected using laboratory provided containers, preserved in a cooler on ice, and were immediately delivered to the laboratory within specified hold times. Sample locations were determined in the field based on the sampling plan outlined in IMWP to evaluate the excavation extents for remaining PCB impacts.

A total of 2,094 sample increments were collected and submitted to Waypoint for sample processing, compositing, and subsequent PCB analysis. The sample increments were shipped via FedEx overnight shipping from Lafayette, Indiana to Waypoint located in Memphis, Tennessee. Waypoint noted the following items upon sample receipt:

- Two glass sample jars were broke during shipment.
  - Both sample increments were recollected in the field and resent to the laboratory for processing and analysis.
- Three glass sample jars contained suspected cooler water (i.e., melted ice included for sample preservation) despite being double bagged prior to shipment.
  - If the water in the sample jars was from the melted ice, it is unlikely that the ice contained PCBs. Furthermore, sample conditioning (i.e., drying) was completed by the laboratory which would have removed any residual water/moisture. As such,

CEC does not consider these sample increments compromised, nor do the sample increments have an impact on the validity of the sampling results.

- One sample cooler set (i.e., two coolers) associated with DU04\_03 was delayed in transit and arrived to the laboratory out of temperature range (i.e., 23.4°C and 24.4°C, respectively).
  - Since PCBs are not volatile, PCB loss due to being outside of temperature range is unlikely. CEC does not consider the sample increments from this cooler set compromised, nor do the sample increments have an impact on the validity of the sampling results.

All analytical results associated with this IM Project are considered to be representative of the completed excavations.

#### **7.4 COMPLETENESS**

Completeness is the measurement of the amount of valid data obtained from a measurement system compared to the amount that was expected to be obtained under “normal” conditions. Confirmation samples were collected from every excavation bottom in accordance with the IMWP, including from over-excavation bottoms. The dataset for the IM Project is considered complete.

#### **7.5 COMPARABILITY**

Comparability expresses the confidence with which one set of data can be compared to another. It is a qualitative measurement to ensure sampling and analytical procedures are consistent within and between data sets, such as split sampling or monitoring. Analytical data is comparable when similar sampling, analytical methods, and reporting limits are consistently used for assessments of the IM Project excavation areas. Comparability was controlled by requiring the use of specific nationally recognized analytical methods and requiring consistent method performance criteria.

Sampling was conducted in accordance with the approved IMWP. Additionally, Waypoint analyzed all environmental samples from this Project using the U.S. EPA Method 8082 procedure for PCBs. Thus, the data set is considered comparable.

## 8.0 PHOTOGRAPHIC DOCUMENTATION

Photographs were taken by CEC personnel throughout the IM Project. In particular, the following key tasks were photographed and are provided in **Appendix XV** for reference:


- a) Vegetation clearing;
- b) Concord Road driveway expansion;
- c) Haul road and Site improvements;
- d) Excavation activities;
- e) Confirmation sampling;
- f) Backfill/topsoil material import and installation; and,
- g) Revegetation.

9.0 PROJECT CERTIFICATION

I certify that, to the best of my knowledge, after thorough investigation, the information contained in or accompanying this certification is true, accurate, and complete.

Mr. J. Matthew Bruck  
Name

Civil & Environmental Consultants, Inc.  
Organization

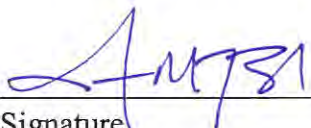  
Signature

11700141  
IN PE License Number

Seal & Signature



---

## TABLES

---



**Table 1. TSCA and Non-TSCA Material Offsite Disposal Summary by Area**  
Elliott Ditch Levee Interim Measures Post Construction Report  
Arconic Lafayette Operations, Lafayette, Indiana

<b>Areas</b>	<b>Non-TSCA Disposal Weight (Tons)</b>	<b>Non-TSCA Disposal Weight (Tons)</b>
<b>A</b>	110.45	--
<b>B</b>	3,244.79	581.80
<b>C</b>	2,098.79	--
<b>D</b>	1,254.39	2,143.97
<b>E</b>	442.90	--
<b>F</b>	2,451.92	--
<b>G</b>	1,220.92	--
<b>H</b>	733.59	--
<b>Total</b>	<b>11,557.75</b>	<b>2,725.77</b>

**Table 2. TSCA and Non-TSCA Material Offsite Disposal Summary by Date**

Elliott Ditch Levee Interim Measures Post Construction Report

Arconic Lafayette Operations, Lafayette, Indiana

Date	Area	Non-TSCA Disposal Weight (Tons)	Non-TSCA Disposal Weight (Tons)
5/18/2020	H	319.04	--
5/19/2020	H,G	480.21	--
5/20/2020	G, F	438.12	--
5/21/2020	F	578.74	--
5/22/2020	F, E, D	677.36	--
5/26/2020	D	631.18	--
5/27/2020	D	25.8	206.54
5/28/2020	D	--	366.17
5/29/2020	D	--	356.73
6/1/2020	D	--	435.43
6/2/2020	D	--	436.39
6/3/2020	D	--	298.77
6/4/2020	C	581.45	--
6/5/2020	B	--	442
6/8/2020	B	331.27	139.8
6/9/2020	B	560.39	--
6/10/2020	B, A, H, G	525.86	--
6/11/2020	G, F	403.48	--
6/12/2020	F, E, D	292.63	--
6/15/2020	D	396.97	43.94
6/16/2020	D, C	497.74	--
6/17/2020	C	368.68	--
6/19/2020	B	468.24	--
6/22/2020	B	414.76	--
6/23/2020	B, A, G	368.2	--
6/24/2020	G, F	312.8	--
6/25/2020	F, E	197.71	--
6/30/2020	C	352.49	--
7/2/2020	C, B	464.39	--
7/6/2020	B	592.54	--
7/7/2020	B	420.74	--
7/8/2020	B, G	314.65	--
7/9/2020	G, F	292.89	--
7/10/2020	F	249.42	--
<b>Total</b>		<b>11,557.75</b>	<b>2,725.77</b>

**Notes**

Decision Units by Area:

Area A - DU01	Area E - DU07
Area B - DU02, DU03	Area F - DU08, DU09
Area C - DU04	Area G - DU10
Area D - DU05, DU06	Area H - DU11

**Table 3 Excavation Confirmation Soil PCB Analytical Results**  
 Elliott Ditch Levee Interim Measures Post Construction Report  
 Arconic Lafayette Operations, Lafayette, Indiana

Location	Sample ID	Date	PCB Aroclor (mg/Kg)						Total PCBs (mg/Kg)	
			1016	1221	1232	1242	1248	1254		1260
DU11	ED-DU11- Primary - Composite	5/19/2020	ND	ND	ND	ND	4.66	ND	ND	4.66
	ED-DU11- Primary - DUP	5/19/2020	ND	ND	ND	ND	3.11	ND	ND	3.11
	ED-DU11- Secondary - Composite	5/19/2020	ND	ND	ND	ND	2.88	ND	ND	2.88
	ED-DU11- Tertiary - Composite	5/20/2020	ND	ND	ND	ND	3.19	ND	ND	3.19
DU10	ED-DU10- Primary - Composite	5/20/2020	ND	ND	ND	ND	15.1	ND	ND	15.1
	ED-DU10- Secondary - Composite	5/20/2020	ND	ND	ND	ND	11.0	ND	ND	11.0
	ED-DU10- Tertiary - Composite	5/20/2020	ND	ND	ND	ND	17.5	ND	ND	17.5
DU09	ED-DU09- Primary - Composite	5/21/2020	ND	ND	ND	ND	2.74	ND	ND	2.74
	ED-DU09- Secondary - Composite	5/21/2020	ND	ND	ND	ND	2.11	ND	ND	2.11
	ED-DU09- Tertiary - Composite	5/21/2020	ND	ND	ND	ND	1.60	ND	ND	1.60
DU08	ED-DU08- Primary - Composite	5/22/2020	ND	ND	ND	ND	ND	ND	ND	ND
	ED-DU08- Secondary - Composite	5/22/2020	ND	ND	ND	ND	ND	ND	ND	ND
	ED-DU08- Tertiary - Composite	5/22/2020	ND	ND	ND	ND	ND	ND	ND	ND
DU07	ED-DU07- Primary - Composite	5/26/2020	ND	ND	ND	ND	10.5	ND	ND	10.5
	ED-DU07- Secondary - Composite	5/26/2020	ND	ND	ND	ND	23.1	ND	ND	23.1
	ED-DU07- Tertiary - Composite	5/26/2020	ND	ND	ND	ND	27.7	ND	ND	27.7
DU06	ED-DU06- Primary - Composite	6/3/2020	ND	ND	ND	ND	1.15	ND	ND	1.15
	ED-DU06- Secondary - Composite	6/3/2020	ND	ND	ND	ND	1.74	ND	ND	1.74
	ED-DU06- Tertiary - Composite	6/3/2020	ND	ND	ND	ND	1.11	ND	ND	1.11
DU05	ED-DU05- Primary - Composite	6/4/2020	ND	ND	ND	ND	ND	ND	ND	ND
	ED-DU05- Secondary - Composite	6/4/2020	ND	ND	ND	ND	3.85	ND	ND	3.85
	ED-DU05- Tertiary - Composite	6/4/2020	ND	ND	ND	ND	1.34	ND	ND	1.34
DU04	ED-DU04- Primary - Composite	6/4/2020	ND	ND	ND	ND	9.06	ND	ND	9.06
	ED-DU04- Secondary - Composite	6/4/2020	ND	ND	ND	ND	19.7	ND	ND	19.7
	ED-DU04- Tertiary - Composite	6/4/2020	ND	ND	ND	ND	10.2	ND	ND	10.2
DU03	ED-DU03- Primary - Composite	6/8/2020	ND	ND	ND	ND	3.20	ND	ND	3.20
	ED-DU03- Primary - DUP	6/8/2020	ND	ND	ND	ND	2.96	ND	ND	2.96
	ED-DU03- Secondary - Composite	6/8/2020	ND	ND	ND	ND	10.3	ND	ND	10.3
	ED-DU03- Tertiary - Composite	6/8/2020	ND	ND	ND	ND	2.50	ND	ND	2.50
DU02	ED-DU02- Primary - Composite	6/10/2020	ND	ND	ND	ND	3.66	ND	ND	3.66
	ED-DU02- Secondary - Composite	6/10/2020	ND	ND	ND	ND	3.21	ND	ND	3.21
	ED-DU02- Tertiary - Composite	6/10/2020	ND	ND	ND	ND	8.93	ND	ND	8.93
DU01	ED-DU01- Primary - Composite	6/10/2020	ND	ND	ND	ND	2.01	ND	ND	2.01
	ED-DU01- Secondary - Composite	6/10/2020	ND	ND	ND	ND	3.71	ND	ND	3.71
	ED-DU01- Tertiary - Composite	6/10/2020	ND	ND	ND	ND	3.07	ND	ND	3.07
DU11_02	ED-DU11_02- Primary - Composite	6/10/2020	ND	ND	ND	ND	ND	ND	ND	ND
	ED-DU11_02- Secondary - Composite	6/10/2020	ND	ND	ND	ND	ND	ND	ND	ND
	ED-DU11_02- Tertiary - Composite	6/10/2020	ND	ND	ND	ND	ND	ND	ND	ND

**NOTES:**

ND = constituent was not detected above the laboratory method detection limit (1.0 milligram/kilogram (mg/Kg))

Red indicates an exceedance of 1.0 mg/Kg (i.e., the Risk-Based Remedial Objective (RBRO))

DU##\_02 represents results from the first over-excavation

DU##\_03 represents results from the second over-excavation

DU##\_04 represents results from the third over-excavation

**Table 3 Excavation Confirmation Soil PCB Analytical Results**  
 Elliott Ditch Levee Interim Measures Post Construction Report  
 Arconic Lafayette Operations, Lafayette, Indiana

Location	Sample ID	Date	PCB Aroclor (mg/Kg)						Total PCBs (mg/Kg)	
			1016	1221	1232	1242	1248	1254		1260
DU10_02	ED-DU10_02- Primary - Composite	6/11/2020	ND	ND	ND	ND	2.85	ND	ND	2.85
	ED-DU10_02- Secondary - Composite	6/11/2020	ND	ND	ND	ND	2.37	ND	ND	2.37
	ED-DU10_02- Tertiary - Composite	6/11/2020	ND	ND	ND	ND	4.75	ND	ND	4.75
DU09_02	ED-DU09_02- Primary - Composite	6/12/2020	ND	ND	ND	ND	1.02	ND	ND	1.02
	ED-DU09_02- Secondary - Composite	6/12/2020	ND	ND	ND	ND	1.23	ND	ND	1.23
	ED-DU09_02- Secondary - DUP	6/12/2020	ND	ND	ND	ND	1.43	ND	ND	1.43
	ED-DU09_02- Tertiary - Composite	6/12/2020	ND	ND	ND	ND	ND	ND	ND	ND
DU07_02	ED-DU07_02- Primary - Composite	6/15/2020	ND	ND	ND	ND	ND	ND	ND	ND
	ED-DU07_02- Secondary - Composite	6/15/2020	ND	ND	ND	ND	1.63	ND	ND	1.63
	ED-DU07_02- Tertiary - Composite	6/15/2020	ND	ND	ND	ND	1.28	ND	ND	1.28
DU06_02	ED-DU06_02- Primary - Composite	6/16/2020	ND	ND	ND	ND	ND	ND	ND	ND
	ED-DU06_02- Secondary - Composite	6/16/2020	ND	ND	ND	ND	ND	ND	ND	ND
	ED-DU06_02- Tertiary - Composite	6/16/2020	ND	ND	ND	ND	ND	ND	ND	ND
DU05_02	ED-DU05_02- Primary - Composite	6/17/2020	ND	ND	ND	ND	ND	ND	ND	ND
	ED-DU05_02- Secondary - Composite	6/17/2020	ND	ND	ND	ND	ND	ND	ND	ND
	ED-DU05_02- Tertiary - Composite	6/17/2020	ND	ND	ND	ND	ND	ND	ND	ND
DU04_02	ED-DU04_02- Primary - Composite	6/18/2020	ND	ND	ND	ND	1.05	ND	ND	1.05
	ED-DU04_02- Secondary - Composite	6/18/2020	ND	ND	ND	ND	ND	ND	ND	ND
	ED-DU04_02- Tertiary - Composite	6/18/2020	ND	ND	ND	ND	1.56	ND	ND	1.56
DU03_02	ED-DU03_02- Primary - Composite	6/23/2020	ND	ND	ND	ND	ND	ND	ND	ND
	ED-DU03_02- Secondary - Composite	6/23/2020	ND	ND	ND	ND	ND	ND	ND	ND
	ED-DU03_02- Tertiary - Composite	6/23/2020	ND	ND	ND	ND	ND	ND	ND	ND
DU02_02	ED-DU02_02- Primary - Composite	6/23/2020	ND	ND	ND	ND	ND	ND	ND	ND
	ED-DU02_02- Secondary - Composite	6/23/2020	ND	ND	ND	ND	6.60	ND	ND	6.60
	ED-DU02_02- Tertiary - Composite	6/23/2020	ND	ND	ND	ND	1.28	ND	ND	1.28
DU01_02	ED-DU01_02- Primary - Composite	6/24/2020	ND	ND	ND	ND	ND	ND	ND	ND
	ED-DU01_02- Primary - DUP	6/24/2020	ND	ND	ND	ND	ND	ND	ND	ND
	ED-DU01_02- Secondary - Composite	6/24/2020	ND	ND	ND	ND	ND	ND	ND	ND
	ED-DU01_02- Tertiary - Composite	6/24/2020	ND	ND	ND	ND	ND	ND	ND	ND
DU10_03	ED-DU10_03- Primary - Composite	6/25/2020	ND	ND	ND	ND	ND	ND	ND	ND
	ED-DU10_03- Secondary - Composite	6/25/2020	ND	ND	ND	ND	1.01	ND	ND	1.01
	ED-DU10_03- Tertiary - Composite	6/25/2020	ND	ND	ND	ND	2.06	ND	ND	2.06
DU09_03	ED-DU09_03- Primary - Composite	6/26/2020	ND	ND	ND	ND	ND	ND	ND	ND
	ED-DU09_03- Secondary - Composite	6/26/2020	ND	ND	ND	ND	1.23	ND	ND	1.23
	ED-DU09_03- Tertiary - Composite	6/26/2020	ND	ND	ND	ND	ND	ND	ND	ND
DU07_03	ED-DU07_03- Primary - Composite	6/29/2020	ND	ND	ND	ND	ND	ND	ND	ND
	ED-DU07_03- Secondary - Composite	6/29/2020	ND	ND	ND	ND	ND	ND	ND	ND
	ED-DU07_03- Tertiary - Composite	6/29/2020	ND	ND	ND	ND	ND	ND	ND	ND

**NOTES:**

ND = constituent was not detected above the laboratory method detection limit (1.0 mg/kg)

Red indicates an exceedance of 1.0 mg/Kg (i.e., the RBRO)

DU##\_02 represents results from the first over-excavation

DU##\_03 represents results from the second over-excavation

DU##\_04 represents results from the third over-excavation

**Table. 3 Excavation Confirmation Soil PCB Analytical Results**  
 Elliott Ditch Levee Interim Measures Post Construction Report  
 Arconic Lafayette Operations, Lafayette, Indiana

Location	Sample ID	Date	PCB Aroclor (mg/Kg)						Total PCBs (mg/Kg)	
			1016	1221	1232	1242	1248	1254		1260
DU04_03	ED-DU04_03- Primary - Composite	7/2/2020	ND	ND	ND	ND	ND	ND	ND	ND
	ED-DU04_03- Secondary - Composite	7/2/2020	ND	ND	ND	ND	ND	ND	ND	ND
	ED-DU04_03- Tertiary - Composite	7/2/2020	ND	ND	ND	ND	ND	ND	ND	ND
DU02_03	ED-DU02_03- Primary - Composite	7/8/2020	ND	ND	ND	ND	ND	ND	ND	ND
	ED-DU02_03- Secondary - Composite	7/8/2020	ND	ND	ND	ND	ND	ND	ND	ND
	ED-DU02_03- Tertiary - Composite	7/8/2020	ND	ND	ND	ND	ND	ND	ND	ND
DU10_04	ED-DU10_04- Primary - Composite	7/9/2020	ND	ND	ND	ND	ND	ND	ND	ND
	ED-DU10_04- Secondary - Composite	7/9/2020	ND	ND	ND	ND	ND	ND	ND	ND
	ED-DU10_04- Tertiary - Composite	7/9/2020	ND	ND	ND	ND	ND	ND	ND	ND
	ED-DU10_04- Tertiary - DUP	7/9/2020	ND	ND	ND	ND	ND	ND	ND	ND
DU09_04	ED-DU09_04- Primary - Composite	7/13/2020	ND	ND	ND	ND	ND	ND	ND	ND
	ED-DU09_04- Secondary - Composite	7/13/2020	ND	ND	ND	ND	ND	ND	ND	ND
	ED-DU09_04- Tertiary - Composite	7/13/2020	ND	ND	ND	ND	ND	ND	ND	ND

**NOTES:**

ND = constituent was not detected above the laboratory method detection limit (1.0 mg/kg)

Red indicates an exceedance of 1.0 mg/Kg (i.e., the RBRO)

DU##\_02 represents results from the first over-excavation

DU##\_03 represents results from the second over-excavation


DU##\_04 represents results from the third over-excavation




---

## FIGURES

---

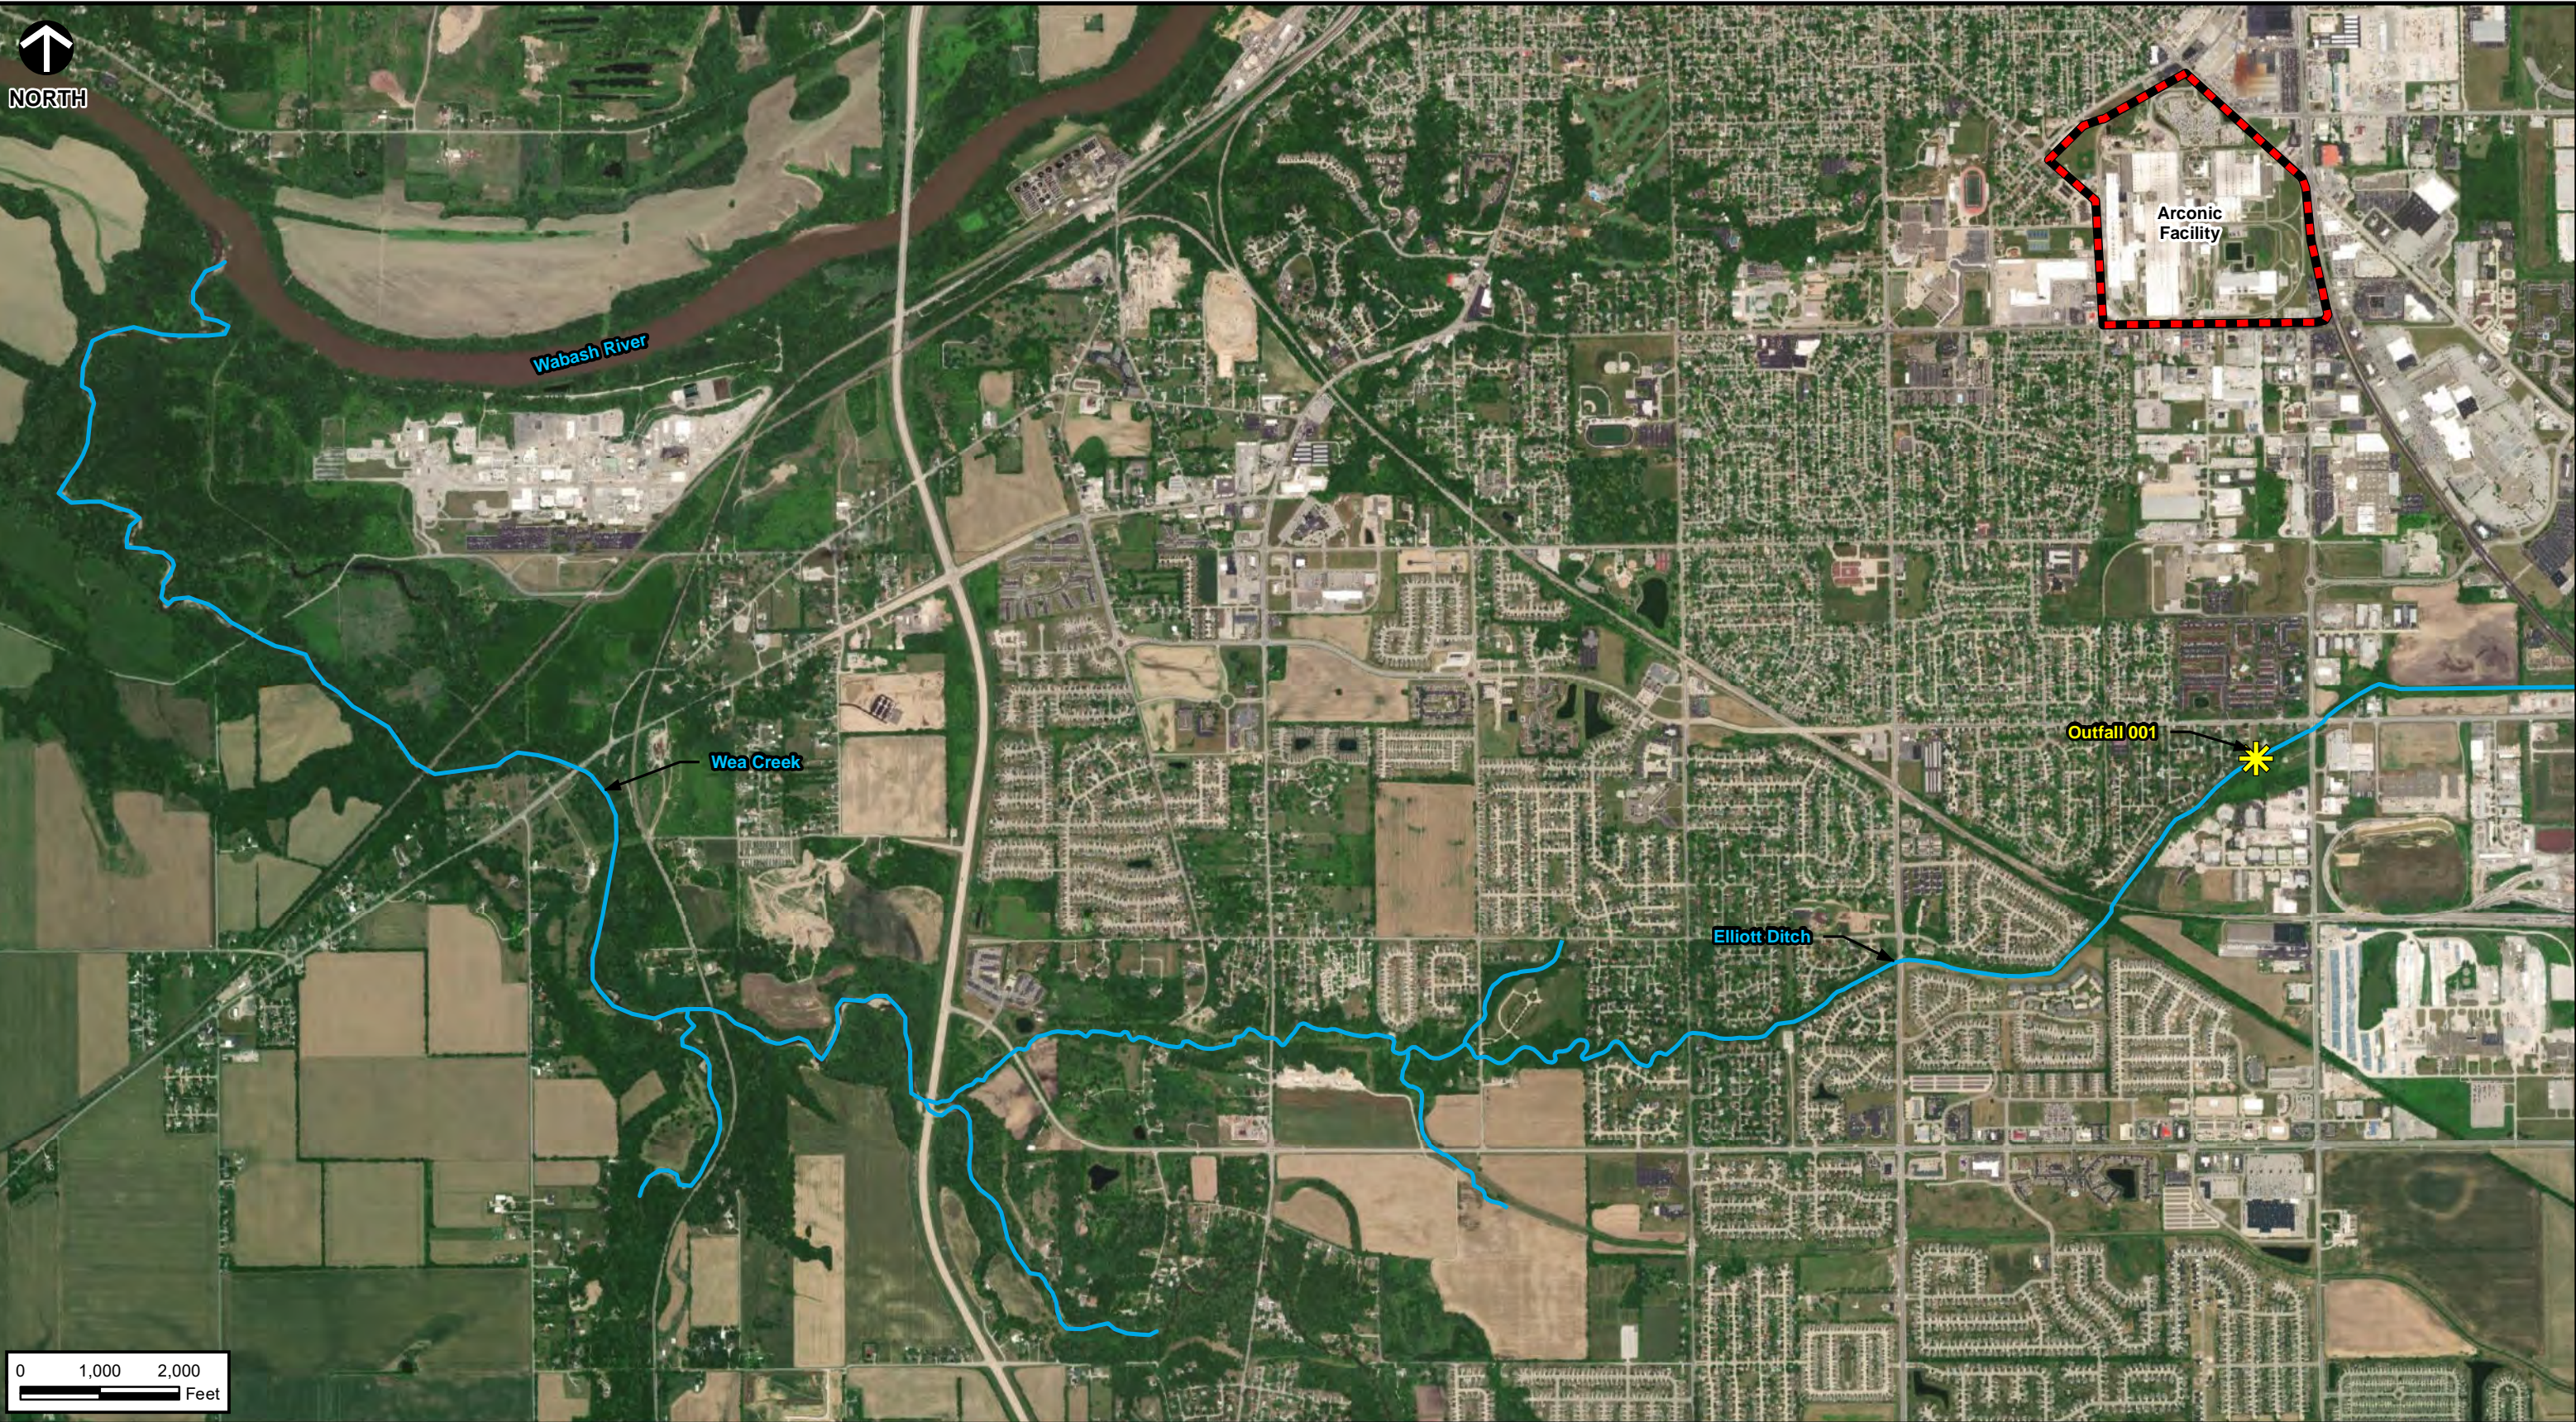\\SVR-KNOXVILLE\Projects\2017\172-367-GIS\Maps\Task\_0042 - Levee Remediation PCR\172-367 Elliott Ditch Figure 1.mxd - 9/24/2020 - 9:12:37 AM (rickfordobrien)



- LEGEND**
-  OUTFALL 001
  -  ELLIOTT DITCH
  -  ARCONIC FACILITY

SOURCE: ESRI WORLD IMAGERY / ARCGIS MAP SERVICE: [HTTP://GOTO.ARCGISONLINE.COM/MAPS/WORLD\\_IMAGERY](http://gto.arcgis.com/maps/world_imagery)  
ACCESSED 9/24/2020

  
**Civil & Environmental Consultants, Inc.**  
 2704 Cherokee Farm Way, Suite 101 Knoxville, TN 37920  
 865-977-9997 • 865-774-7767  
[www.cecinc.com](http://www.cecinc.com)

ARCONIC CORP. - LAFAYETTE OPERATIONS  
INTERIM MEASURES POST CONSTRUCTION REPORT  
ELLIOTT DITCH – LEVEE SOIL REMEDIATION  
LAFAYETTE, INDIANA

**ELLIOTT DITCH VICINITY MAP**

DRAWN BY:	DMM	CHECKED BY:	JRO	APPROVED BY:	JMB*	FIGURE NO:	<b>1</b>
DATE:	SEPTEMBER 24, 2020	SCALE:	1" = 2,000'	PROJECT NO:	172-367.0042		



NORTH


BRADY LANE

OUTFALL 001




CONCORD ROAD

ELLIOTT DITCH

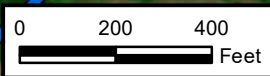LEVEE



**LEGEND**

-  OUTFALL 001
-  LEVEE
-  ELLIOTT DITCH

SOURCE: ESRI WORLD IMAGERY / ARCGIS MAP SERVICE: HTTP://GOTO.ARCGISONLINE.COM/MAPS/WORLD\_IMAGERY. LAST ACCESSED: 10/21/2020



### Civil & Environmental Consultants, Inc.

2704 Cherokee Farm Way, Suite 101 Knoxville, TN 37920

865-977-9997 - 865-774-7767

www.cecinc.com

ARCONIC CORP. - LAFAYETTE OPERATIONS  
INTERIM MEASURES POST CONSTRUCTION REPORT  
ELLIOTT DITCH – LEVEE SOIL REMEDIATION  
LAFAYETTE, INDIANA

### LEVEE LOCATION OVERVIEW

DRAWN BY: JRO

CHECKED BY: GW

APPROVED BY: JMB\*

FIGURE NO:

DATE: OCTOBER 21, 2020

DWG SCALE: 1" = 400'


PROJECT NO: 172-367.0042

**2**

Signature on File \*

\\SVR-KNOXVIL\LEI\Projects\2017\172-367-GIS\Maps\Task\_0042 - Levee Remediation\_PCR\172-367-Elliott Ditch Figure 2 Levee Overview.mxd - 10/21/2020 - 2:17:05 PM (rickfordobrien)



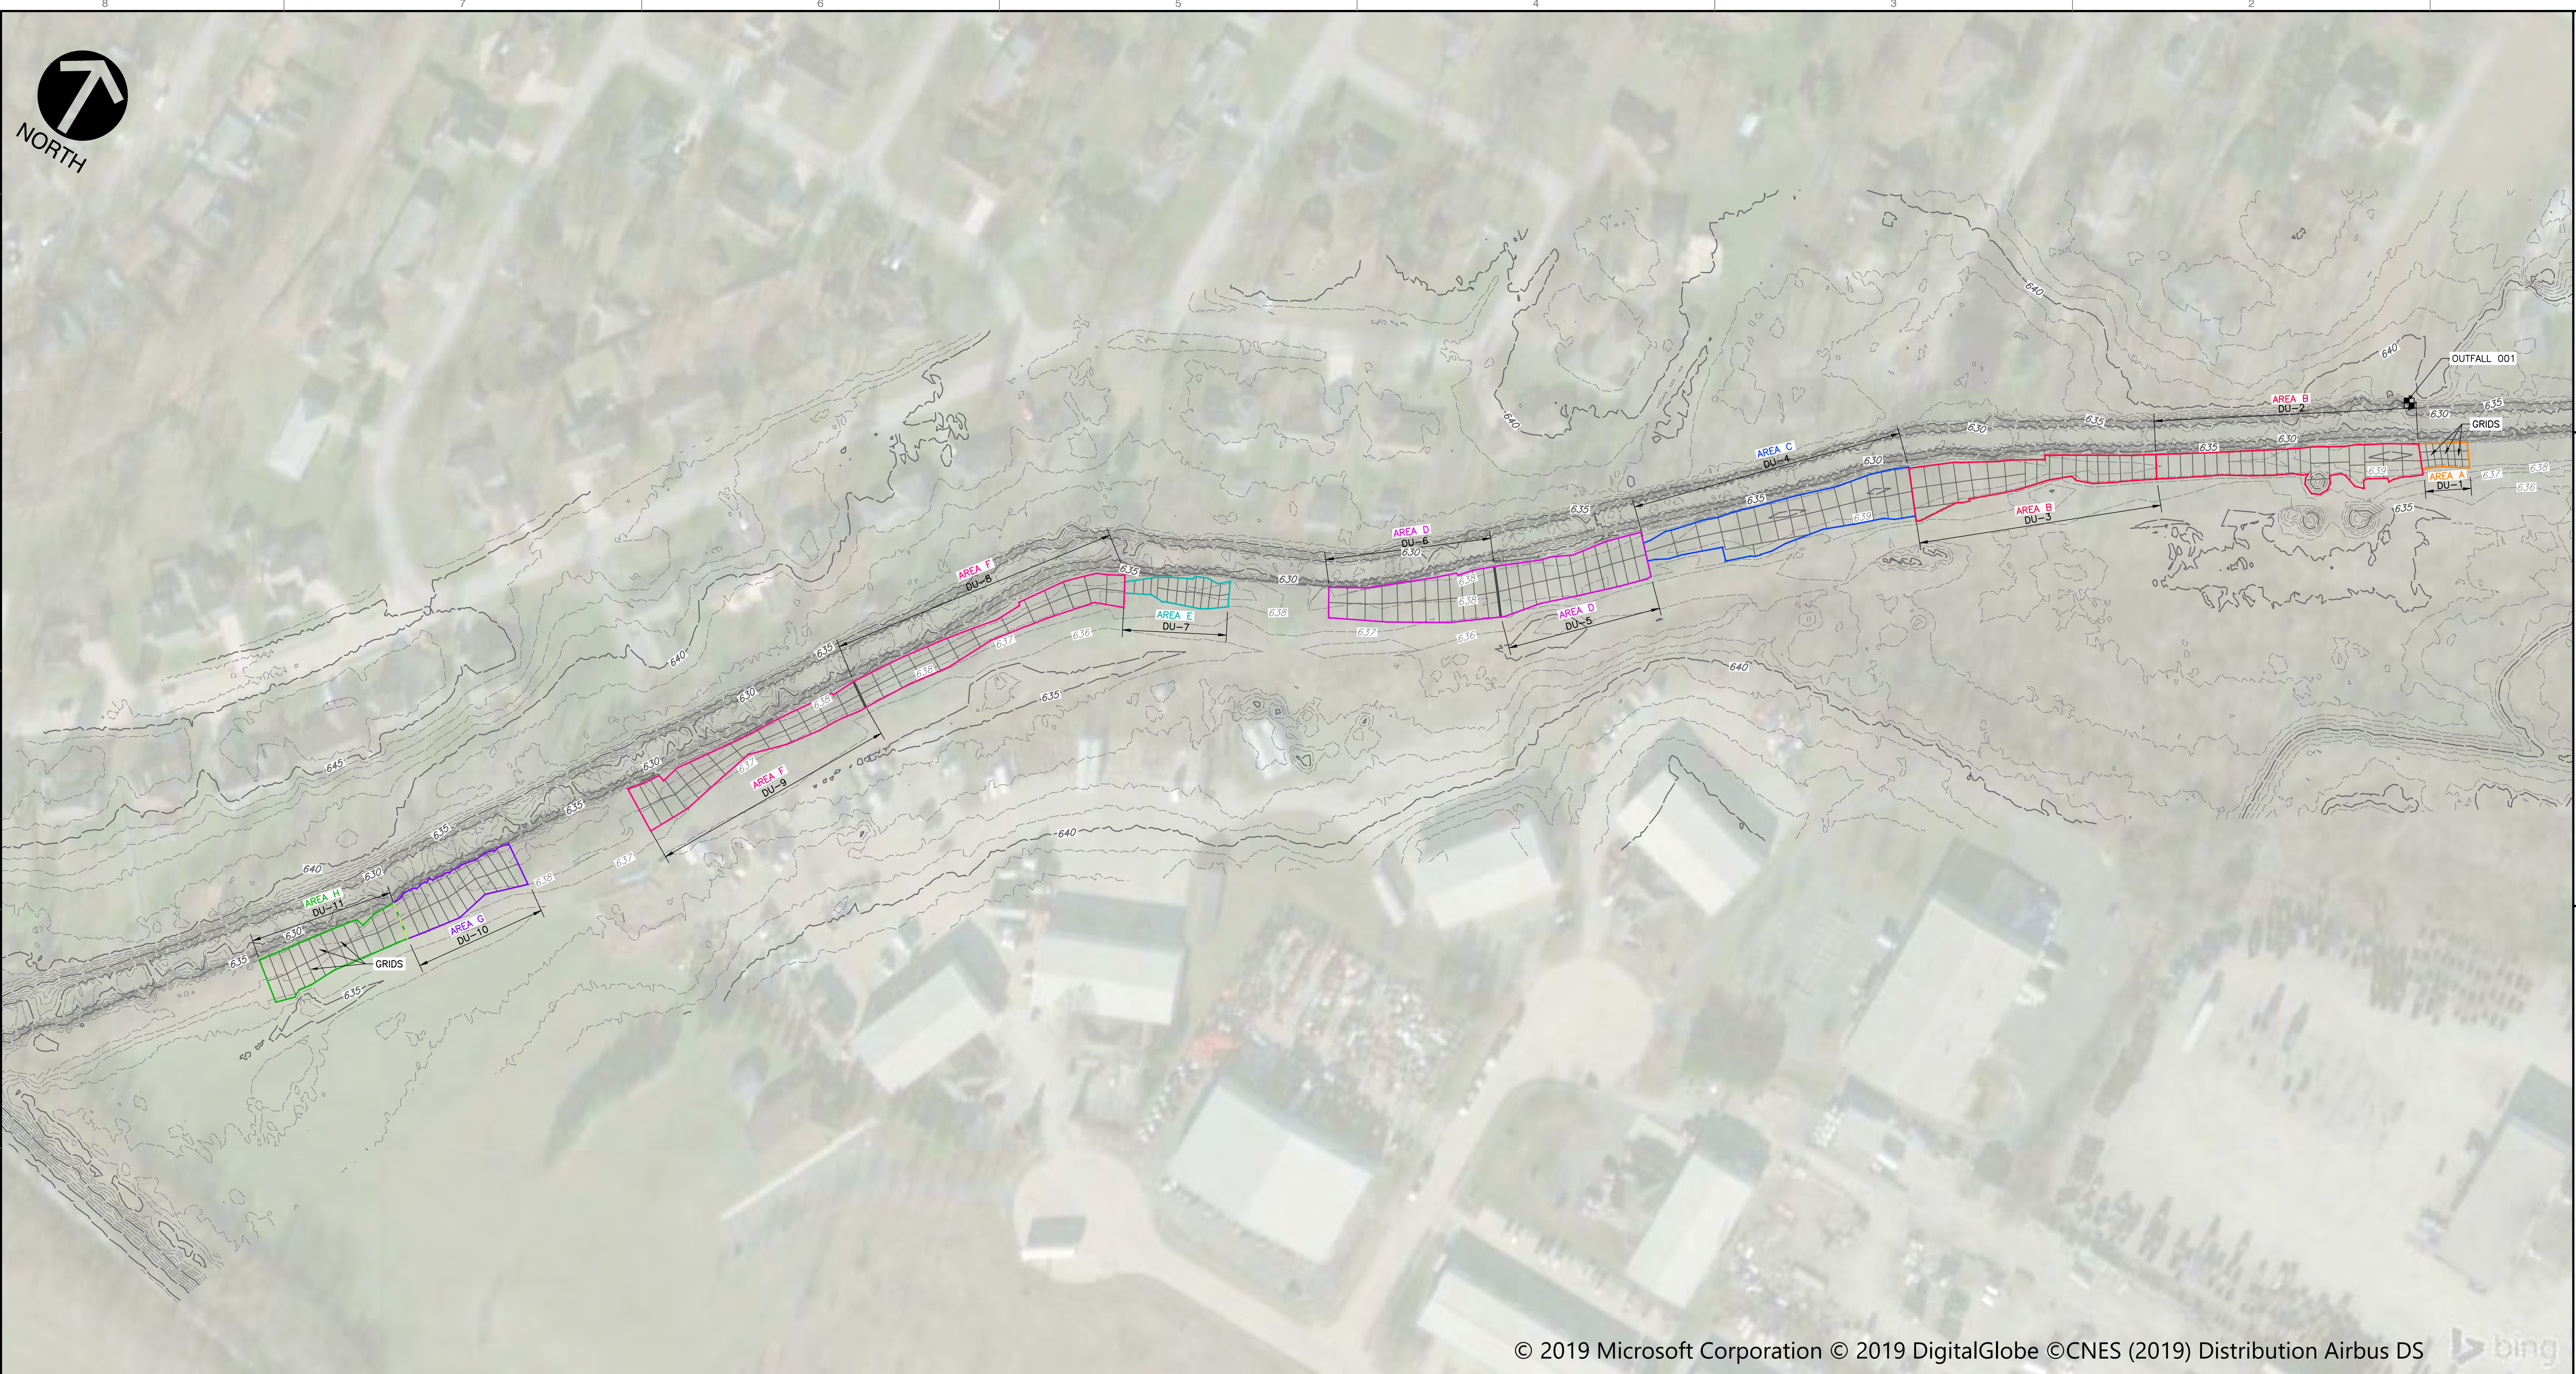

REVISION RECORD	
NO	DESCRIPTION

**CEE**  
**Civil & Environmental Consultants, Inc.**  
 2704 Cherokee Farm Way · Suite 101 · Knoxville, TN 37920  
 Ph: 865.977.9997 · Fax: 865.977.9919  
 www.cecinc.com

**ARCONIC CORP - LAFAYETTE OPERATIONS**  
**INTERIM MEASURES POST CONSTRUCTION REPORT**  
**ELLIOTT DITCH - LEVEE SOIL REMEDIATION**  
**LAFAYETTE, INDIANA**

© 2019 Microsoft Corporation © 2019 DigitalGlobe ©CNES (2019) Distribution Airbus DS

- REFERENCE**
- EXISTING CONDITIONS TOPOGRAPHY OUTSIDE OF EXCAVATION FOOTPRINT GENERATED FROM DATA PROVIDED BY INDIANA'S STATEWIDE IMAGERY AND LIDAR PROGRAM AND AVAILABLE AT WWW.OPENTOPO.SDSC.EDU. AIRBORNE LIDAR SURVEY PERFORMED BETWEEN 3/13/2011 AND 4/30/2012.
  - EXISTING CONDITIONS TOPOGRAPHY WITHIN EXCAVATION FOOTPRINT BASED ON FIELD SURVEY PERFORMED BY FISHER ENGINEERING ON 3/27/2020.

- NOTES**
- DU = DECISION UNIT
  - SAMPLE GRIDS WITHIN THE DECISION UNITS ARE ALSO REFERRED TO AS "INCREMENTS"

**LEGEND**

	EXISTING MAJOR CONTOUR
	EXISTING MINOR CONTOUR
	EXCAVATION AREA BOUNDARIES (A - H)
	DECISION UNIT BOUNDARIES (1 - 11)
	INCREMENTAL SAMPLING GRID


**PRE-CONSTRUCTION SURVEY SURFACE**

DATE:	OCTOBER 6, 2020	DRAWN BY:	KAM
DWG SCALE:	1"=80'	CHECKED BY:	GAW
PROJECT NO:	172-387.0042	APPROVED BY:	JMB



DRAWING NO: **3**

P:\2017\172-387-0042\Draw\Levee Construction Report\172387-Pre-Construction Survey Surface Pl.mxd(10/22/2020 - Fisher\sdsc) - Lt: 10/22/2020 10:04 AM

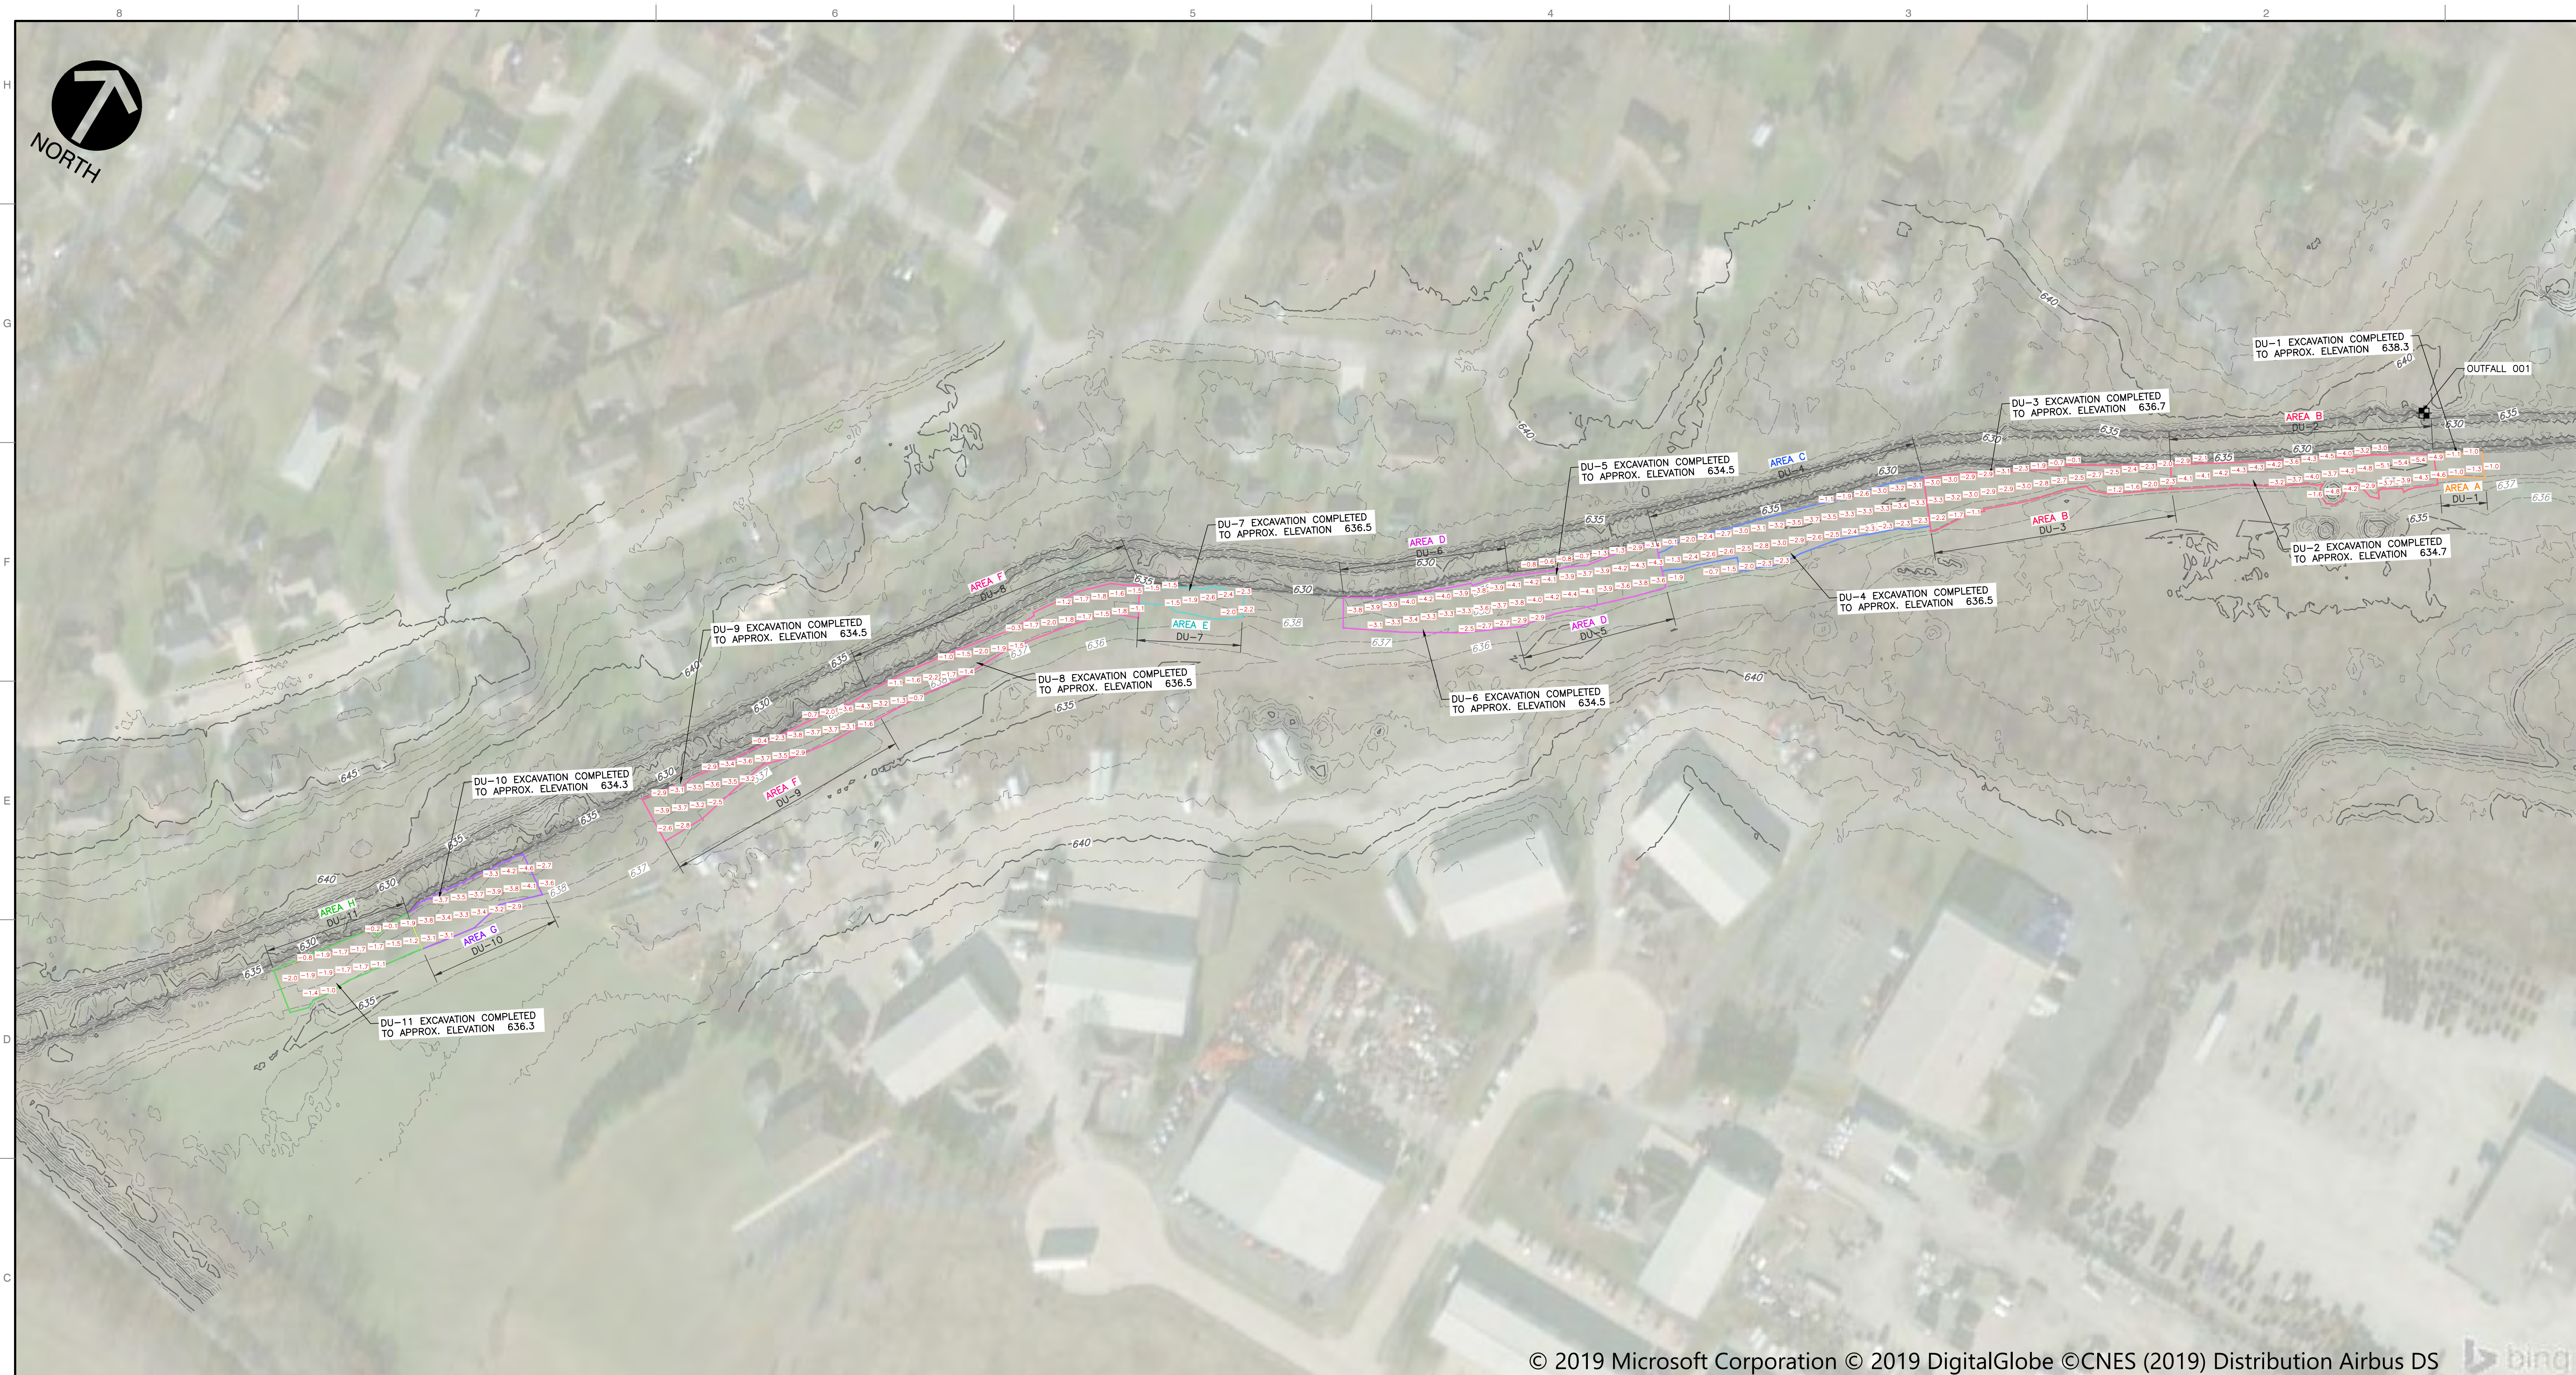

REVISION RECORD	
NO	DESCRIPTION

**C&E**  
**Civil & Environmental Consultants, Inc.**  
 2704 Cherokee Farm Way · Suite 101 · Knoxville, TN 37920  
 Ph: 865.977.9997 · Fax: 865.977.9919  
 www.ccecinc.com

**ARCONIC CORP - LAFAYETTE OPERATIONS**  
**INTERIM MEASURES POST CONSTRUCTION REPORT**  
**ELLIOTT DITCH - LEVEE SOIL REMEDIATION**  
**LAFAYETTE, INDIANA**

© 2019 Microsoft Corporation © 2019 DigitalGlobe ©CNES (2019) Distribution Airbus DS

- REFERENCE**
- EXISTING CONDITIONS TOPOGRAPHY OUTSIDE OF EXCAVATION FOOTPRINT GENERATED FROM DATA PROVIDED BY INDIANA'S STATEWIDE IMAGERY AND LIDAR PROGRAM AND AVAILABLE AT WWW.OPENTOPO.SDSC.EDU. AIRBORNE LIDAR SURVEY PERFORMED BETWEEN 3/13/2011 AND 4/30/2012.
  - EXISTING CONDITIONS TOPOGRAPHY WITHIN EXCAVATION FOOTPRINT BASED ON FIELD SURVEY PERFORMED BY FISHER ENGINEERING ON 3/27/2020.
  - COMPLETED EXCAVATION TOPOGRAPHIC SURVEY PERFORMED BY FISHER ENGINEERING BETWEEN 6/23/2022 AND 7/22/20202.

- NOTES**
- DU = DECISION UNIT
  - SAMPLE GRIDS WITHIN THE DECISION UNITS ARE ALSO REFERRED TO AS "INCREMENTS"

- LEGEND**
- EXISTING MAJOR CONTOUR
  - EXISTING MINOR CONTOUR
  - EXCAVATION AREA BOUNDARIES (A - H)
  - DECISION UNIT BOUNDARIES (1 - 11)
  - DEPTH OF COMPLETED EXCAVATION BELOW PRE-PROJECT GRADE

POST-EXCAVATION SURVEY SURFACE	
DATE:	OCTOBER 6, 2020
DRAWN BY:	KAM
DWG SCALE:	1"=80'
CHECKED BY:	GAW
PROJECT NO.:	172-387.0042
APPROVED BY:	JMB

DRAWING NO.: **4**

P:\1071\172-387-0042\Draw\Levee Construction Report\172387-4-Post-Excavation Survey Surface.dwg (10/22/2020 8:59 AM) - LF: 10/23/2020 8:59 AM



REVISION RECORD	
NO	DESCRIPTION

**CEC**  
**Civil & Environmental Consultants, Inc.**  
 2704 Cherokee Farm Way · Suite 101 · Knoxville, TN 37920  
 Ph: 865.977.9997 · Fax: 865.977.9919  
 www.cecinc.com

**ARCONIC CORP - LAFAYETTE OPERATIONS**  
**INTERIM MEASURES POST CONSTRUCTION REPORT**  
**ELLIOTT DITCH - LEVEE SOIL REMEDIATION**  
**LAFAYETTE, INDIANA**

© 2019 Microsoft Corporation © 2019 DigitalGlobe ©CNES (2019) Distribution Airbus DS

- REFERENCE**
- EXISTING CONDITIONS TOPOGRAPHY OUTSIDE OF EXCAVATION FOOTPRINT GENERATED FROM DATA PROVIDED BY INDIANA'S STATEWIDE IMAGERY AND LIDAR PROGRAM AND AVAILABLE AT WWW.OPENTOPO.SDSC.EDU. AIRBORNE LIDAR SURVEY PERFORMED BETWEEN 3/13/2011 AND 4/30/2012.
  - EXISTING CONDITIONS TOPOGRAPHY WITHIN EXCAVATION FOOTPRINT BASED ON FIELD SURVEY PERFORMED BY FISHER ENGINEERING ON 3/27/2020.
  - SUB-GRADE TOPOGRAPHIC SURVEY PERFORMED BY FISHER ENGINEERING ON 8/18/2020.


- NOTES**
- DU = DECISION UNIT
  - SAMPLE GRIDS WITHIN THE DECISION UNITS ARE ALSO REFERRED TO AS "INCREMENTS"

**LEGEND**

	EXISTING MAJOR CONTOUR
	EXISTING MINOR CONTOUR
	EXCAVATION AREA BOUNDARIES (A - H)
	DECISION UNIT BOUNDARIES (1 - 11)
	THICKNESS OF BACKFILL TO BOTTOM OF REMEDIAL BACKFILL
	SPOT ELEVATION OF SUB-GRADE

**POST-EXCAVATION SURVEY SURFACE**

DATE:	OCTOBER 6, 2020	DRAWN BY:	KAM
DWG SCALE:	1"=80'	CHECKED BY:	GAW
PROJECT NO:	172-387.0042	APPROVED BY:	JMB

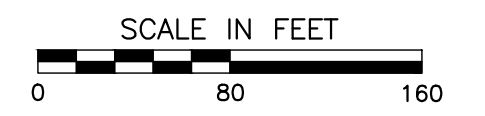

DRAWING NO: **5**

P:\1071\172-387-0042\DWG\Levee Construction Report\172387-0042-Surface (172387-0042) - LP - 10/23/2020 10:00 AM  
 P:\1071\172-387-0042\DWG\Levee Construction Report\172387-0042-Surface (172387-0042) - JMB (10/23/2020) - JMB (10/23/2020)



© 2019 Microsoft Corporation © 2019 DigitalGlobe ©CNES (2019) Distribution Airbus DS

REVISION RECORD	
NO	DESCRIPTION

**CEC**  
**Civil & Environmental Consultants, Inc.**  
 2704 Cherokee Farm Way · Suite 101 · Knoxville, TN 37920  
 Ph: 865.977.9997 · Fax: 865.977.9919  
 www.cecinc.com

**ARCONIC CORP - LAFAYETTE OPERATIONS  
 INTERIM MEASURES POST CONSTRUCTION REPORT  
 ELLIOTT DITCH - LEVEE SOIL REMEDIATION  
 LAFAYETTE, INDIANA**

**AS-BUILT SURVEY SURFACE**


DRAWING NO: **6**

DATE:	OCTOBER 6, 2020	DRAWN BY:	KAM
DWG SCALE:	1"=80'	CHECKED BY:	GAW
PROJECT NO:	172-387.0042	APPROVED BY:	JMB

- REFERENCE**
- EXISTING CONDITIONS TOPOGRAPHY OUTSIDE OF EXCAVATION FOOTPRINT GENERATED FROM DATA PROVIDED BY INDIANA'S STATEWIDE IMAGERY AND LIDAR PROGRAM AND AVAILABLE AT WWW.OPENTOPO.SDSC.EDU. AIRBORNE LIDAR SURVEY PERFORMED BETWEEN 3/13/2011 AND 4/30/2012.
  - EXISTING CONDITIONS TOPOGRAPHY WITHIN EXCAVATION FOOTPRINT BASED ON FIELD SURVEY PERFORMED BY FISHER ENGINEERING ON 3/27/2020.
  - FINAL AS-BUILT TOPOGRAPHIC SURVEY PERFORMED BY FISHER ENGINEERING ON 8/24/2020.

- NOTES**
- DU = DECISION UNIT

- LEGEND**
- EXISTING MAJOR CONTOUR
  - - - EXISTING MINOR CONTOUR
  - - - - - APPROXIMATE EXCAVATION AREA
  - 63.50 SPOT ELEVATION OF FINISHED GRADE
  - FINAL AS-BUILT MAJOR CONTOUR
  - FINAL AS-BUILT MINOR CONTOUR

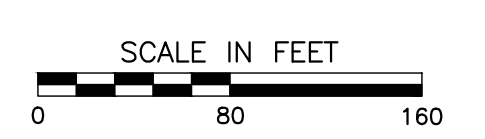

P:\1071\172-387-0042\Draw\Levee Construction Report\172387-As-Built\_Survey\_Surface.dwg(10/23/2020 - 10/23/2020 8:51 AM)

---

## **APPENDICES**

---

---

**APPENDIX I**


**ELLIOTT DITCH LEVEE SOIL REMEDIATION INTERIM MEASURES  
WORK PLAN (IMWP)**

---

**RCRA CORRECTIVE ACTION  
INTERIM MEASURES WORK PLAN  
ELLIOTT DITCH – LEVEE SOIL REMEDIATION**

**ARCONIC LAFAYETTE OPERATIONS  
3131 EAST MAIN STREET  
LAFAYETTE, INDIANA 47905**

**PREPARED FOR:**

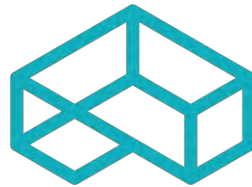

**ARCONIC**

**MR. ROBERT PREZBINDOWSKI  
TENNESSEE OPERATIONS – NORTH PLANT  
2300 NORTH WRIGHT ROAD  
ALCOA, TENNESSEE 37701**

**PREPARED BY:**

**CIVIL & ENVIRONMENTAL CONSULTANTS, INC.  
2704 CHEROKEE FARM WAY, SUITE 101  
KNOXVILLE, TENNESSEE 37920**

**CEC PROJECT: 172-367.0010**

**NOVEMBER 2019**



**Civil & Environmental Consultants, Inc.**

# TABLE OF CONTENTS

	<u>Page</u>
<b>1.0 INTRODUCTION.....</b>	<b>1</b>
1.1 GENERAL.....	1
1.1.1 Facility Description.....	1
1.1.2 Description of Elliott Ditch.....	1
1.2 CONSENT DECREE AND RCRA CORRECTIVE ACTION.....	2
1.3 RISK-BASED REMEDIATION .....	2
<b>2.0 ELLIOTT DITCH FIELD SAMPLING ASSESSMENT .....</b>	<b>4</b>
2.1 GENERAL.....	4
2.2 INVESTIGATION STRATEGY .....	4
2.3 INVESTIGATION SCOPE .....	5
2.4 INVESTIGATIONS RESULTS SUMMARY .....	6
<b>3.0 ELLIOTT DITCH LEVEE SOIL INTERIM MEASURES .....</b>	<b>7</b>
3.1 INTRODUCTION .....	7
3.2 OBJECTIVE .....	7
3.3 REGULATIONS OR GUIDANCE TO SUPPORT INTERIM MEASURES APPROACH.....	8
3.3.1 Date of Release .....	8
3.3.2 Clean Up Plan .....	9
3.4 CONSTRUCTION PLANS, PERMITS, AND NON-TSCA REGULATIONS .....	10
3.4.1 Community Relations Plan .....	10
3.4.2 Private Property Owner Access and Use Agreements.....	11
3.4.3 Tippecanoe County Drainage Board Coordination.....	12
3.4.4 Erosion and Sedimentation Control .....	12
3.4.5 Utility Clearance .....	12
3.5 INTERIM MEASURES – REMEDIAL APPROACH.....	13
3.6 DECONTAMINATION OF HEAVY EQUIPMENT .....	16
3.7 WASTE MANAGEMENT.....	17
3.7.1 Liquid Waste.....	17
3.7.2 Solid Waste.....	17
3.7.2.1 Potential RCRA Subtitle D Facilities .....	18
3.7.2.2 Potential RCRA Subtitle C Facilities.....	18
3.7.2.3 Potential TSCA Landfills.....	18
3.8 POST EXCAVATION CONFIRMATION SAMPLING .....	19
3.9 SAMPLE PROCESSING AND ANALYSIS .....	21
3.10 POST CONSTRUCTION REPORT .....	22



# TABLE OF CONTENTS

## TABLES

Levee Soil Sampling PCB Analytical Results .....	<b>Table</b> 1
--	-------------------

## FIGURES

Elliott Ditch Vicinity Map .....	<b>Figure</b> 1
Decision Unit Overview .....	2
Decision Units 1-3 .....	3
Decision Units 4-6 .....	4
Decision Units 7-9 .....	5
Decision Units 9-11 .....	6

## APPENDICES

Elliott Ditch Geomorphic Surface Mapping and Historic Data Review (TetraTech CES) .....	<b>Appendix</b> I
Field Sampling Plan – Elliott Ditch (TetraTech CES).....	II
Elliott Ditch Reaches 1 – 3 Field Sampling Report (CEC) .....	III

## 1.0 INTRODUCTION

### 1.1 GENERAL

Arconic Inc. (Arconic), formerly Alcoa Inc., Lafayette Operation (Facility), located at 3131 East Main Street in Fairfield Township, Tippecanoe County, Lafayette, Indiana is engaged in the production of aluminum extrusions serving an international market. Manufactured materials include tube, aerospace components, and oil and gas drilling products.

The purpose of this Interim Measures Work Plan (IMWP) is to outline the approach for the remediation of PCB impacted soil on a levee of Elliott Ditch. These impacts are believed to be in association with historic discharges from Outfall 001 into Elliott Ditch from the Facility. A risk-based remedial approach, as identified in 40 CFR 761.61(c), is proposed for the levee soil. This IMWP is being submitted to the Indiana Department of Environmental Management (IDEM) and the U.S. Environmental Protection Agency (USEPA) to satisfy the notification requirements in 40 CFR 761.61(c). The remedial strategy is to remove the PCB impacted soil to meet the project-specific, risk-based remedial objective (RBRO) for PCBs. The removed materials will be managed off-site at an appropriately permitted facility.

#### 1.1.1 Facility Description

Arconic began production at the Facility in 1937 and currently it includes 2.3 million square feet of operations on 172 acres. The Facility is located within the northwest 1/4 of Section 34, Township 23 North, Range 4 West on the Lafayette East Indiana, USGS 7.5 Minute Topographic Series Map (Latitude: 040° 23' 26", Longitude: 086° 51' 43"). Topographic relief in the area ranges from approximately 650 to 670 feet above mean sea level (MSL). The locations of the Facility and Elliott Ditch are shown on **Figure 1**.

#### 1.1.2 Description of Elliott Ditch

Elliott Ditch is a tributary to Wea Creek, which is a tributary to the Wabash River, just downstream of Lafayette, Indiana. Please refer to **Figure 1** for the location of Elliott Ditch and its associated streams. The ditch is identified as a regulated drain until the 9<sup>th</sup> Street crossing, slightly more than 1.60 miles downstream of Facility Outfall 001. The Tippecanoe County Drainage Board maintains the regulated drains within the county, subject to Indiana Code (IC) 36-9-27. Regulated drains include an easement that typically extends 75 feet from each bank. These easements are intended to provide access for maintenance activities to support proper functionality of the drain. The easement areas have construction restrictions regarding the types of improvements that can be made by private property owners without drainage board approval.

In addition to its base flow, Elliott Ditch receives wastewater and storm water discharges from local, industrial sources that are monitored under the National Pollution Discharge Elimination

System (NPDES). This includes receiving water from a NPDES permitted outfall (Outfall 001) of the Facility. Water from Outfall 001 discharges to Elliott Ditch approximately 1-mile south of the Facility. Discharge from the outfall includes treated sanitary and industrial process water, as well as storm water. The distance from Outfall 001 to the Elliott Ditch and Wea Creek confluence is 4.1 miles and to the Wabash River and Wea Creek confluence is 7.5 miles. The geomorphic surface mapping completed for Elliott Ditch by TetraTech CES, as documented in its *Elliott Ditch Geomorphic Surface Mapping and Historic Data Review* dated July 6, 2015, suggests that Elliott Ditch has eight distinct reaches (erosional/depositional regimes) downgradient of the outfall:

- Reach 1: Outfall 001 to downstream of the railroad bridge;
- Reach 2: The railroad bridge to the South 18th Street Bridge;
- Reach 3: South 18th Street Bridge to upstream of the 9th Street Bridge;
- Reach 4: South 9th Street Bridge to north of Brookside Drive;
- Reach 5: North of Brookside Drive to downstream of Poland Hill Road;
- Reach 6: Downstream of Poland Hill Road to downstream of Old Romney Road Bridge;
- Reach 7: Downstream of Old Romney Road Bridge to upstream of US Hwy 231 South Bridge; and,
- Reach 8: Upstream of US Hwy to the Elliott Ditch – Wea Creek confluence.

This IMWP is for levee soil, which is situated on the eastern bank of Elliott Ditch from near Outfall 001 (Milepost 0.00) to approximately Milepost 0.50, within Reach 1. This includes a channelized portion of Elliott Ditch that is identified as a regulated drain and therefore subject to IC 36-9-27 statues and enforcement by the Tippecanoe County Drainage Board. Please refer to **Figure 2** for the extent of the levee that is subject of this IMWP.

## **1.2 CONSENT DECREE AND RCRA CORRECTIVE ACTION**

Investigations of Elliott Ditch from the early 2000s through 2012 were conducted per the Consent Decree (CD) between Arconic and the USEPA. The CD is associated with Clean Water Act findings and these issues are in the process of being closed. The Facility is subject to Resource Conservation and Recovery Act (RCRA) Corrective Action (CA) and is in the process of implementing a RCRA Facility Investigation (RFI). This Interim Measures (IM) Project is being performed as part of the RCRA CA process.

## **1.3 RISK-BASED REMEDIATION**

The primary constituents of concern (COCs) at the Facility and Elliott Ditch are PCBs. There are a few options for remediating PCB impacted sites as outlined in the Toxic Substances Control Act (TSCA) found in 40 CFR Chapter I, Subchapter R. More specifically, clean up and disposal options for PCB remediation projects are found in 40 CFR 761.61. A risk-based clean up and

disposal approach is presented as an option in 40 CFR 761.61(c) and is the remedial approach being implemented by this IM Project. An entity wishing to perform a remedial project using the risk-based approach is required to request and receive approval from the USEPA prior to conducting the project in this manner.

The RBRO for this IM Project and subsequent soil and sediment remediation projects at Elliott Ditch is 1.0 mg/Kg. This RBRO has been selected based on conversations with the USEPA and the IDEM, including its respective risk assessors, and the use of this objective on other, like projects. The use of this more restrictive RBRO will eliminate the need for further risk assessments in association with remedial efforts and not subject the remediated areas to future activity or use restrictions.

## 2.0 ELLIOTT DITCH FIELD SAMPLING ASSESSMENT

### 2.1 GENERAL

Arconic is in the process of conducting SWMU and AOC investigations to assess current conditions and potential releases in support of the RCRA Corrective Action process. Arconic retained Civil & Environmental Consultants, Inc. (CEC) to implement the regulatory-approved *Field Sampling Plan* (FSP), as prepared by TetraTech CES and dated February 2, 2016. Implementation of the FSP included the assessment of sediment and soil in Reaches 1 through 3 (Milepost 0.00 to 1.59) of Elliott Ditch. A portion of the FSP soil sampling occurred on the levee. CEC performed two, targeted investigations (February and June 2018) after the implementation of the FSP, conducted in October and November 2017, to further assess PCB impacts to levee soil. These targeted investigations followed the Standard Operating Procedures (SOPs) of the FSP to maintain consistency between the different field efforts. The results of implementing the FSP and the two, targeted investigations are summarized in the *Elliott Ditch Reaches 1-3 Field Sampling Report* dated August 2018, as prepared by CEC. The following references are included as appendices to provide the necessary background information for this IMWP:

- *Elliott Ditch Geomorphic Surface Mapping and Historic Data Review*, TetraTech CES, July 6, 2015 (Appendix I);
- *Field Sampling Plan – Elliott Ditch*, TetraTech CES, February 2, 2016 (Appendix II); and,
- *Elliott Ditch Reaches 1-3 Field Sampling Report*, CEC, August 2018 (Appendix III).

### 2.2 INVESTIGATION STRATEGY

The FSP was designed based on geomorphic principals, which influenced the sampling locations and depth intervals. The strategy for the FSP was developed following a stepwise process that included the following.

1. Use of fluvial geomorphology to define the erosional and depositional patterns for Elliott Ditch and its floodplain. This step included a desktop review, field survey to verify the results of the desktop review, and identification of sample transects and sample locations perpendicular to the stream. The sample locations were selected to assess the various geomorphic surfaces and erosional and depositional features of the ditch.
2. The second step of the investigation strategy was to use the geomorphic characteristics of Elliott Ditch to determine the area of investigation. The Elliott Ditch area of investigation includes the channel, the floodplain, and terrace surfaces to the upland boundary. The in-channel area includes the parts of the ditch that have deposits of silt and clay because PCBs absorb to these particle sizes. In the overbank areas, flood deposits on the floodplain and terraces during and after the time of release may also be subject to PCB deposition.

3. The third step of the investigation strategy was to assess what portion of the channel and overbank could be remediated in a single field season.

The sample locations were selected in depositional areas to assess the materials for the concentration of PCBs. An important part of the sampling strategy was to sample in areas that are not depositional to prove the absence of PCBs. This approach allows for confirmation of the erosional surfaces and a confidence that the fluvial geomorphology model of the stream is accurate. Additionally, the sampling strategy was designed to allow for iterative sample locations to be incorporated into the FSP based on data obtained during the field work and the analytical results. This aspect was applied during the two, targeted investigations.

Sample intervals varied based on the thickness of the soil horizon/sediment layer. The focus of the investigations was to understand the depositional pattern(s) and this was accomplished by sampling specific soil horizons and sediment layers. The horizon/layer based sampling provides a context of the geomorphic and pedogenic (soil profile) environment and allows an accurate assessment to characterize the PCB distribution. The fluvial geomorphology approach is beneficial to determine where PCBs may be located in Elliott Ditch and its floodplain and why the deposits are located where they are. In any investigation, a limited number of sample locations are collected to characterize a large area. It is important to have a scientific method to interpolate or extrapolate data from where it was collected to the other areas of the project.

### **2.3 INVESTIGATION SCOPE**

The FSP and two subsequent, targeted investigations were conducted within and along the first 1.59 miles (Reaches 1 through 3) of Elliott Ditch. Provided in the following is a summary of the field activities performed in association with each assessment.

#### FSP Implementation

- Sediment piling and surveying;
- Sediment boring installation and sampling at 13 locations; and,
- Soil boring installation and sampling at 33 locations.

#### February 2018 Targeted Assessment

- Sediment boring installation and sampling at one location; and,
- Soil boring installation and sampling at 11 locations, including a boring at one previously assessed location.

#### June 2018 Targeted Assessment

- Soil boring installation and sampling at 17 locations, including a boring at one previously assessed location.

Of the 61 soil boring locations across the three different assessments, 23 were on the levee surface and four were in the upland swale soil located to the east of the levee. There were 79 discrete soil samples and 12 duplicate samples collected from the levee soil and nine discrete samples and no duplicates collected from the upland swale soil. Samples were collected of the observed soil horizons at each location. These sampling locations and targeted depths were selected to assess the lateral and vertical distribution of PCB impacts in these areas. This IMWP is for the levee soil of Elliott Ditch; therefore, subsequent summary discussion will focus on these portions of the assessments only.

## 2.4 INVESTIGATIONS RESULTS SUMMARY

Subsurface geology of the man-made levee along Elliott Ditch was indicative of soils introduced through anthropogenic activity. Soils varied in distinct horizons below ground surface and showed evidence of the levee construction through lifts of fill material. For the assessed areas of the levee, a soil horizon of organic material and silty loam was typically present at 0.0 to 0.5 feet below grade. Under this horizon, the majority of soils consist of an aggregate of clay loam, silty clay, and clay with sand. Between 0.5 and 4.0 feet below grade, soils were typically reddish brown or brown to dark brown in color, moderately to very plastic with fine granular structure. Very plastic, black clay with sand was present at some locations along the levee at depths between 2.5 feet and 4.0 below grade. While most samples had gravel content less than 15-percent, isolated horizons less than 0.5 feet in thickness were identified containing greater than 60-percent gravel. This is indicative of the levee construction taking place in lifts and possibly including graveled access roads or varying amounts of aggregate in the fill material.

The highest concentrations of PCBs and widest extent of soil impacts were observed in the levee surface with concentrations greater than 50 mg/Kg being observed in five samples, one of which was a duplicate. PCB concentrations exceeding 10 mg/Kg were observed in 11 samples from the levee surface. The PCB impacts to the levee vary in depth across the anthropogenic feature; however, it appears to be limited to the upper three feet of material. The deepest soil sample with a concentration exceeding 1.0 mg/Kg was collected from 1.75 to 2.75 feet below grade at Milepost 00.17. Impacts exceeding the RBRO of 1.0 mg/Kg are observed from Milepost 0.00 to Milepost 0.41.

The results of the FSP support the application of a geomorphology based assessment. More specifically, the distribution of PCB impacts to the levee appear exclusively within surface and shallow soil. PCBs were not detected in the upland swale geomorphic surface, located immediately east of the levee and away from Elliott Ditch. The consistent lack of PCB detections outside of the levee bound the lateral extent of soil needing remediation. Additional detail regarding the results of the field sampling of Elliott Ditch can be found in the *Elliott Ditch Reaches 1-3 Field Sampling Report*, as prepared by CEC and August 2018 in Appendix III.

## 3.0 ELLIOTT DITCH LEVEE SOIL INTERIM MEASURES

### 3.1 INTRODUCTION

Arconic has unilaterally decided to remediate PCB impacted soil on the levee of Elliott Ditch and has prepared this IMWP to address the safe movement and disposal of these materials. The intent of the IMWP is to demonstrate that the proposed remedial approach will not pose an unreasonable risk to human health or the environment during the remedial actions or in the manner of disposal. As part of the RCRA Corrective Action process, this IMWP is being submitted to the IDEM and the USEPA Region 5 for review and coordinated approval. This IMWP is to address PCB impacts to soil on the levee situated in Reach 1 of Elliott Ditch. Subsequent efforts will be conducted to delineate and remediate, if necessary, other PCB impacted media within Reach 1 and the down gradient reaches of Elliott Ditch exceeding the RBRO of 1.0 mg/Kg.

### 3.2 OBJECTIVE

The IM objective of this project is to remove PCB impacted soil from the levee portion of Reach 1 of Elliott Ditch that contains concentrations exceeding the RBRO, as determined by the geomorphology-based assessments. The proposed excavation depths have been defined by the soil sampling analytical testing that has been performed to date and includes those where PCBs were detected above the RBRO. The horizontal extent of proposed excavation perpendicular to Elliott Ditch will be the full width of the levee and parallel to Elliott Ditch. PCBs were not detected in the upland swale geomorphic surface, located immediately east of the levee and away from Elliott Ditch. The consistent lack of PCB detections outside of the levee bound the lateral extent of soil needing remediation and support the geomorphology based assessment approach that is being used to guide this IM Project.

The RBRO for the levee soil at Elliott Ditch is total PCBs of 1.0 mg/Kg. The removed soil will be managed offsite at an Arconic-approved and appropriately permitted landfill. Specifically, soil exhibiting PCB concentrations greater than or equal to 50 mg/Kg will be disposed at a RCRA Subtitle C facility or TSCA landfill, as allowed by 40 CFR 761.61(a)(5). Soil exhibiting PCB concentrations less than 50 mg/Kg but greater than or equal to 1.0 mg/Kg will be disposed at a RCRA Subtitle D facility permitted to accept PCB-containing waste.

The limits of excavation for this IM Project of the levee soil at Elliott Ditch are illustrated on **Figure 2**. The final excavation footprint and depths are dependent upon the confirmation sample results.



### **3.3 REGULATIONS OR GUIDANCE TO SUPPORT INTERIM MEASURES APPROACH**

The USEPA exempts PCB waste from the RCRA waste requirements specified in 40 CFR Parts 261 through 265, parts 268, and 270. PCB wastes are instead regulated under TSCA. The exemption is described in 40 CFR Part 261.8, and includes the notification requirements specified in RCRA. The TSCA regulations governing the manufacturing, processing, distribution in commerce and use prohibitions, including remediation and disposal, are codified in 40 CFR Part 761. Additional TSCA regulatory guidance and criteria used to develop the IM approach is discussed in the following sections.

#### **3.3.1 Date of Release**

Arconic has performed a detailed review of historic operations at the Facility to determine the source and release date of the PCB impacts identified in Elliott Ditch. Provided in the following is a summary of the review results. Please note that Alcoa is used interchangeably with Arconic in this section of the IMWP.

To reduce the potential for a recurrence of an April 1955 petroleum oil fire at an Alcoa facility in Texas, Alcoa issued guidance to facility managers for the replacement of petroleum-based oils with non-flammable fluids. Recommended non-flammable fluids included Monsanto Pydraul-branded fluids known to contain PCBs. The Lafayette Operations (Facility) followed this guidance and changed some of its petroleum-based oils to Pydraul-branded fluids. In the late-1950s and 1960s, the Facility documented leaks of equipment containing non-flammable fluids including locations that flowed to the industrial storm sewer and to the sewage treatment plant.

As a response to a 1970 bulletin from Monsanto to consumers on the potential environmental effects of Pydraul-branded fluids, the Facility immediately began to discontinue use of these oils and implement policy to prevent discharge of the oils to the sewers. More specifically, in 1972, the Facility implemented a program to change several of the fire-resistant fluids from chlorinated biphenyl-based fluids to ester-based fluids. Later correspondence indicated that by 1974, all PCB-containing Pydraul had been eliminated from Facility reserves.

Starting in the summer of 1978, the Facility initiated an inventory, comprehensive testing, and fluid replacement program for all equipment previously containing or potentially contaminated by PCB-based fluids. In April 1979, the Alcoa Technical Center completed the first of two wastewater characterization studies identifying PCBs in the industrial sewer sediment, wastewater treatment plant sludge, and industrial influent.

In September 1979, the Facility notified the Stream Pollution Control Board of the presence of PCBs in confirmatory samples collected from the sewage treatment plant sludge. On December 7,

1979, the Indiana State Board of Health (ISBH) collected a sample from the Outfall 001 discharge, which according to the ISBH, “confirmed the presence of PCB in the discharge”. The confirmation is believed to be resultant from documented leaks of equipment containing non-flammable fluids including locations that flowed to the industrial storm sewer and to the sewage treatment plant.

In summary, based on the results of the record search for the Facility the following conclusions can be reached:

- Following a fire at an Alcoa facility in 1955, the Facility followed corporate guidance to change some of its petroleum-based oils to Pydraul-branded, and PCB-containing, fluids;
- In the 1970s, the Facility implemented a program to rid equipment of containing PCB-containing fluids and PCB-contaminated materials (primarily sludges, press waters, and oils). Stores of PCB-containing Pydraul non-flammable fluid were eliminated from Facility reserves by 1974;
- A release occurred prior to April 18, 1978. No spill from equipment with PCB-containing fluids, which resulted in a discharge to Elliott Ditch, was documented after this date;
- The source concentration is believed to be greater than 50 parts per million; and,
- Based on the facts presented above, any exceedance of the NPDES permit and/or discharge of impacted media to surface waters would be derived from pre-April 18, 1978, original release.

### **3.3.2 Clean Up Plan**

The following outlines the clean-up plan proposed to be completed under 40 CFR 761.61(c).

1. Clear underground utilities and remove overgrown brush, small trees, and other vegetation, as necessary, in support of preparing for the soil removal project.
2. Soil requiring excavation and offsite disposal due to detected PCB concentrations will be handled based on the concentration at which the PCBs are found, as outlined in 40 CFR 761.61.
3. Temporary storage of excavated, TSCA regulated soil is subject to the requirements of 40 CFR 761.65(c)(9). Temporary storage is permitted for a period of 180 days from the accumulation start date. Soil that is stockpiled within the excavation footprint for truck loading purposes will not be subject to these requirements so long as the stockpile is diminished by the end of the working day.
4. Soil containing less than the 1.0 mg/Kg total PCBs will be left in place. Once it is confirmed via sampling that the remediation of the levee soil has achieved the RBRO, the excavation will be backfilled with clean, borrow soil, and the levee will be restored to pre-project grades.

5. Soil containing greater than or equal to 1.0 mg/Kg and less than 50 mg/Kg PCBs will be excavated and disposed offsite at a RCRA Subtitle D facility, as outlined in 40 CFR 761.61(a)(5)(i)(B)(2)(ii) and §761.61(a)(5)(v)(A). Note that some RCRA Subtitle D facilities have a PCB concentration waste acceptance criteria slightly lower than 50 mg/Kg and no soil will be shipped to RCRA Subtitle D facility that have PCBs concentrations in excess of the facility waste acceptance criteria. The landfill(s) will be notified in writing of the amount and concentration of the waste at least 15 days prior to the first shipment, as outlined in §761.61(a)(5)(i)(B)(2)(iv).
6. Soil containing greater than or equal to 50 mg/Kg PCBs will be excavated and disposed offsite at a RCRA Subtitle C facility or TSCA landfill, as outlined in 40 CFR 761.61(a)(5)(i)(B)(2)(iii). If a RCRA Subtitle C facility is used for disposal, it will be notified in writing of the amount and concentration of the waste at least 15 days prior to the first shipment, as outlined in §761.61(a)(5)(i)(B)(2)(iv).
7. Material shipped off-site will be managed in accordance with the storage and disposal requirements defined in 40 CFR 761 Subpart D.
8. Waste disposal records and reports will be maintained for PCB remediation waste shipped off-site in accordance with 40 CFR 761 Subpart K.
9. Equipment used during the remediation project that potentially contacts impacted materials will be decontaminated following the standards and procedures described in 40 CFR 761.79.

### **3.4 CONSTRUCTION PLANS, PERMITS, AND NON-TSCA REGULATIONS**

There are other regulatory and legal requirements that are being considered other than TSCA. Provided in this section are those requirements identified as being applicable to this IM Project.

#### **3.4.1 Community Relations Plan**

The IM Project will include the preparation and implementation of a Community Relations Plan (CRP). The CRP will include at least the following content:

- Identify all property owners and property occupants that abut the properties that are subject to IM Project activities.
- Identify all known or registered neighborhood organizations serving the location of the IM Project, if any.
- Include a sample of a written notice to be sent to the property owners/property occupants and neighborhood organizations, which shall include:
  - a short description of the IM Project to be performed;

- information concerning the public comment period, including the time period and procedures for public comment, and the address to which comments are to be directed; and,
- the location of the record repository where the IMWP has been placed.
- Provide the name(s) and mailing address(es) of all affected local governmental units with jurisdiction within one mile of the property(ies) affected by the proposed IM Project. IDEM will notify the affected local government units about the IM Project and the anticipated remediation. In addition, local government units that are affected by the proposed IM Project will be notified by IDEM of the IMWP at the beginning of the public comment period as soon as an internal review of the document has been completed. These local government units will include those located in the county of the project only since no other counties are within one mile of the project.
- Provide the name(s) and mailing address(es) of at least two newspaper(s) or other appropriate circulars in which notice of the public comment period will be published.
- Identify the location of the public library and other public repositories in which a copy of the proposed IMWP will be placed. The proposed IMWP must be placed in the public library closest to the site and in the county affected by the project. If more than one repository is selected, the participant shall provide one additional copy of the proposed IMWP for each additional repository.
- In addition, a sign shall be posted that:
  - identifies the location as a IM Project site;
  - provides USEPA Region 5 project manager, IDEM OLQ project manager, and Arconic project manager phone numbers;
  - shall meet the following criteria:
    - be visible/readable from 20 feet;
    - be in English and the language predominantly used in the neighborhood if other than English;
    - place one sign per site access point and no more than three signs total; and,
  - shall be posted starting with the end of the public comment period for the IMWP, before any work begins and remain posted until the project has been completed.

The CRP will be prepared by Arconic and submitted for USEPA Region 5 and IDEM for review and approval. Once it has been approved, Arconic will implement the CRP in support of the successful execution of this IM Project.

### **3.4.2 Private Property Owner Access and Use Agreements**

This IM project is to take place on six private property parcels that have four different owners. *Access and Use Agreements* have been provided by each of the four owners and the agreements

include remediation and restoration as part of the permitted activities. That said, these private property owners will be engaged during planning for the IM Project to provide information regarding remediation and project logistics. If access to other private property(ies) with different ownership is required to support access to the levee or other project functions, the *Access and Use Agreement* used during implementation of the FSP will be used to document approval.

### **3.4.3 Tippecanoe County Drainage Board Coordination**

The Tippecanoe County Drainage Board has regulatory authority over easements associated with regulated drains. As noted previously, the easement for the regulated portion of Elliott Ditch extends 75 feet from the top of both banks. The majority of this IM Project will take place within this easement and coordination with the Tippecanoe County Drainage Board will be required. It is understood that Tippecanoe County Surveyor's Office is the ex-officio, non-voting, member of the Drainage Board. This provides the County Surveyor with authority over construction, reconstruction, and maintenance of all regulated drains and proposed regulated drains within the county. It is understood that the Drainage Board meets on the 1<sup>st</sup> Wednesday of every month at 10 a.m. If needed, this meeting time can be used to engage the Drainage Board to discuss the project and outline the information that will be needed for review such that approval of the IM Project can be provided. Ultimately, approval of the IM Project, including removal and restoration of portions of the levee, will be required from the Tippecanoe County Drainage Board.

### **3.4.4 Erosion and Sedimentation Control**

The area of disturbance associated with the IM Project will exceed the 1.0-acre threshold for requiring an Erosion and Sediment Control Plan and coverage under the NPDES General Permit Rule Program. Therefore, an Erosion and Sediment Control Plan will be implemented in accordance with applicable Indiana Administrative Code (IAC) requirements, specifically outlined in 327 IAC 15-5 (Rule 5) "Stormwater Run-off Associated with Construction Activity", and local regulations. It is assumed that the process will include submitting an Erosion and Sediment Control Plan to the City of Lafayette (City) for review, since it is its own Municipal Separate Storm Sewer System (MS4). Once the City has reviewed and approved the plan, a Notice of Intent (NOI) will then be filed with the City. A City Inspector will periodically visit the project to review and assess the adequacy of in-place erosion and sedimentation control measures. Sediment control devices will be installed before or concurrently with initial clearing and grubbing, and prior to land disturbing activities. Removal of the devices will not occur until the construction site is stabilized. The Erosion and Sedimentation Control Plan, NOI, and approval letter from the City will be provided to the USEPA Region 5 and the IDEM, upon request, for informational purposes.

### **3.4.5 Utility Clearance**

Prior to earthwork activities, it is required by law to contact the public underground utility locating service. In the State of Indiana, that service is Indiana811. Contact to Indiana811 will occur at

least 2-weeks in advance of ground-breaking activities. In addition to the required Indiana811 notification, information regarding the IM Project will also be provided to the local utility companies. If it becomes necessary to adjust, move, or relocate existing utility structures, utility poles, lines, services, or other utility appurtenances located in or affected by construction, the appropriate service provider will be contacted to discuss the process necessary to relocate the utility.

### **3.5 INTERIM MEASURES – REMEDIAL APPROACH**

The remediation process will include the removal of PCB impacted soil from the levee that exceeds the RBRO. The excavation extents will be based on the geomorphic principals used in the assessment of this reach of Elliott Ditch and the soil sampling analytical results that confirm the use of this approach. Please refer to **Figure 2** for the proposed excavation extents of the levee. The following outlined steps describe the conceptual approach to the IM Project.

1. Mobilization – Transport materials, equipment, and personnel to the site.
2. Benchmarks – Field benchmarks will be established by the Owner/Engineer and maintained during construction. A minimum of four permanent benchmarks will be established by a State of Indiana Professional Land Surveyor and used for delineating the excavation extent and establishing machine control (if necessary).
  - a. Benchmark locations will be recorded with horizontal and vertical data on Project Record Documents. The datum used will be a known coordinate system, such as Indiana State Plane. The use of a local coordinate system will not occur.
  - b. Where the actual location or elevation of layout points cannot be marked, temporary reference points will be provided as necessary to locate the extents of the IM Project.
  - c. Temporary reference points will be removed when no longer needed.
3. Project Stakeout – Prior to starting construction, improvement features will be field located, including: construction entrance(s), access road(s), erosion and sedimentation controls, project support area(s), and excavation footprints.
4. Site preparation – Furnish and install silt fence, stabilized construction entrance, access road(s), heavy equipment decontamination area and other sedimentation control devices as applicable.
5. Clearing, grubbing, and disposal of vegetative waste – Trees, shrubs, and plants will be designated for removal using boundary markers or spray paint. Vegetation within the remedial footprint will be cut off approximately 2 inches above the ground surface and the stump and roots removed during excavation of PCB impacted soil. Grubbed materials (vegetative material only) from below surface grades that are in contact with PCB impacted

material will be transported offsite for disposal along with the soil removed from the area. Cleared materials from above surface grades will either be chipped and used onsite or transported offsite for disposal at a RCRA Subtitle D (non-hazardous, municipal solid waste) facility.

6. Removal of targeted materials – The excavation plans will be used to direct remediation. The excavation process will be conducted to efficiently handle removed materials; for example, excavated materials may be direct loaded into lined trucks instead of stockpiling. In general, these materials will be managed as follows:
  - a. Soil containing greater than or equal to 1.0 mg/Kg and less than 50 mg/Kg total PCBs will be excavated, loaded, and hauled off-site to an approved RCRA Subtitle D landfill.
  - b. Soil containing greater than or equal to 50 mg/Kg total PCBs will be excavated, loaded, and hauled off-site to an approved RCRA Subtitle C or TSCA landfill.
7. Precipitation accumulation management – Rain water that collects within the open excavation footprint and is in contact with soil potentially containing PCBs will be treated the same as the decontamination wastewater as discussed in Section 3.5.
8. Excavation equipment management – To the extent practical, equipment will remain either within or outside of the disturbed excavation footprint during the IM Project. This will protect against mobilizing potentially impacted materials into other areas along the ditch. Haul trucks will remain out of the excavation footprint or on clean materials placed within to protect against mobilizing impacted materials.
9. Confirmation sample collection – Confirmation samples will be collected from the bottom of the excavation to confirm the removal of materials containing total PCBs greater than or equal to 1.0 mg/Kg. See Post Excavation Confirmation Sampling, Section 3.7, for additional detail.
10. Borrow soil specification and confirmation sample collection – An offsite borrow source(s) will be needed to backfill and compact the excavations. Borrow soil will be subject to the following requirements:
  - a. Consist of clean, well-graded, natural soil classified as SW, SM, SM-SC, SC, ML, CL-ML, or CL (ASTM D 2488) containing no topsoil or other deleterious material.
  - b. Stones or rock fragments will not exceed one quarter the maximum lift thickness (9-inches) as compacted in any dimension. Isolated rocks will be a maximum of 6-inches in any dimension and removed if observed.
  - c. Fill materials will have a 10-percent maximum loss on ignition (ASTM D 2974).

The levee will need to be restored to at least pre-project conditions to prevent flooding on properties it was constructed to protect. The vendor(s) of the offsite source will provide certification statements or documentation (i.e. analytical testing reports) indicating the soil is free of contamination. If no certification statement is provided or the source of the borrow material is suspect, environmental samples will be collected to confirm it is free of contamination prior to use. Additionally, geotechnical samples will be collected to establish the Standard Proctor curve for the material if it is not provided by the vendor.

11. Retrieve borrow soil from the offsite source(s) – Borrow soil will be excavated and placed into dump trucks and transported to Elliott Ditch for use in backfilling the excavation. It is assumed that reconstructing the levee will occur immediately following excavation and confirmation that the decision unit meets the RBRO. The fill material will be directly dumped into the excavation footprint or temporarily stockpiled. If temporary stockpiles for the borrow material are created, erosion and sedimentation controls will be installed as necessary.
12. Place, grade, and compact the backfill soil – Soil backfill materials are to be placed in loose lifts not to exceed 9 inches in depth for material compaction by heavy equipment. Placement will occur in a manner such that equipment is not in direct contact to the completed excavation bottom. Backfill materials are to be compacted to not less than 95-percent of maximum dry unit weight according to ASTM D-698 (Standard Proctor Test) using mechanical equipment. Compacted fill will be placed to at least pre-project elevations such that the levee is fully restored.
13. Backfill equipment management – Equipment will take special precautions to not track PCB impacted soil across clean areas. If equipment is suspected of coming into contact with impacted materials, it will be properly decontaminated, as discussed in Section 3.5, prior to mobilization into clean areas.
14. Removal of access road(s), sump(s), and temporary stockpile areas – Any project support features, i.e. sump(s), temporary stockpile areas, etc. will be removed, unless specifically requested to be left in place by the Tippecanoe County Drainage Board or the private property(ies) owner, or identified as being needed for subsequent remedial efforts, after successful execution of the IM Project.
15. Post excavation and post backfill topographic surveys – Periodic topographic surveys will be conducted after successful excavation of PCB impacted soil to the RBRO. The surveys will collect information regarding the depth and extent of the completed excavation and be used to estimate the volume of material removed during the IM Project. The periodic surveys will be conducted by onsite staff trained to use survey-grade GPS equipment. A State of Indiana Professional Land Surveyor will perform the post backfill topographic



survey to document completed conditions meet or exceed pre-project conditions and record it in a known coordinate system, such as Indiana State Plane, and elevation datum.

16. Vegetative planting – Areas disturbed by the IM Project will receive at least a single, loose 3-inch lift of topsoil and be subject to vegetative planting. The topsoil will be pH of 5.5 to 7.0 and contain a minimum of 6-percent organic matter and no stones larger than 1-inch in any dimension. Phosphorus free fertilizer (12 – 0 – 12) will be applied at a rate of 23 pounds per 1,000 square feet to assist in germination and growth. The selected seed mixture and application rate will be determined based on the completion date of the project and soil conditions. Erosion and sedimentation controls will not be removed until adequate vegetative coverage has been established and the Notice of Termination for the NPDES General Permit has been submitted.

### **3.6 DECONTAMINATION OF HEAVY EQUIPMENT**

Decontamination areas will be constructed and maintained at the equipment exits for remedial footprint. The locations for these areas will be selected by the contractor and approved by Arconic. Clean gravel will cover the areas to prevent potential recontamination of vehicles after being decontaminated. The decontamination area will be lined with construction-grade plastic to prevent infiltration of fluids into the subsurface and sloped to drain to a collection sump, preferable away from Elliott Ditch. Dry soil removal from heavy equipment will occur by using disposable brushes, trowels, and hand tools. Removed dry soil will be returned to the soil staging area or live loaded for offsite management. The remaining soil removal from heavy equipment will be in accordance with 40 CFR 761.79 *Decontamination Standards and Procedures*. The process is likely to include using a pressure washer followed by cleaning with environmentally friendly detergent/water, rinsing with potable water, and wiping down equipment areas that were in contact with impacted soil with a solvent (e.g. hexane, acetone, diesel fuel, or others). Management of decontamination fluids, including spent solvents, will be in 55-gallon drums or tanks that will be stored in a secure area for characterization sampling and analytical testing purposes. Management of these materials will be according to the analytical results.

Residual sediment present in the pressure washer run-off will collect in a sump. Once the sediment accumulation in the sump is at least half of the sump depth, it will be sampled and analyzed for PCBs. Excavation and offsite management of the sediments will be per the PCB analytical results. Sediment containing greater than or equal to 50 mg/Kg PCBs will be removed and disposed of offsite at a RCRA Subtitle C facility or TSCA landfill. Sediment containing concentrations of PCBs less than 50 mg/Kg will be removed and disposed of offsite at a RCRA Subtitle D facility.

Sediment to be hauled offsite for disposal must first pass the “paint filter test”. If necessary, the sediment will be amended with bulking agents such as sawdust, so long as the selected disposal

facility approves the use. Amendments, such as lime, that can cause an exothermic reaction that raises the temperature of the sediment, are not planned for use.

Wastewater from the decontamination process will also collect in the sump. Sampling of the wastewater may occur to establish PCB concentrations prior to treatment. This information will help estimate the treatment system operations, such as the flow rate and contact time. Removal of the wastewater will be by pump to an adjacent treatment system consisting of storage tanks, bag/cartridge filter units, and carbon filter units. The storage tanks and treatment system will be within secondary containment. Pumping will occur at a frequency necessary such that the sump does not overflow and at a flow rate for adequate contact time with the carbon filter media to achieve the necessary removal efficiency.

The wastewater will be pumped into a storage tank after it has passed through the carbon filtration process. Once the storage tank is full with filtered wastewater, the collection of a treated wastewater sample will occur for PCB analytical testing. The wastewater will be reused for decontamination purposes if the PCB analytical result is less than 0.5 ug/L threshold required for reuse, in accordance with 40 CFR 761.79(b)(1)(iii). At the end of the project, the containerized water will be transported to a licensed and permitted facility for treatment and disposal.

### **3.7 WASTE MANAGEMENT**

#### **3.7.1 Liquid Waste**

Management of the wastewater generated during the decontamination of heavy equipment will be handled as described previously. The amount of reused water, sampling analytical results, and volume transported offsite for treatment and disposal will be identified in the Post Construction Report.

#### **3.7.2 Solid Waste**

The proposed IM project includes the excavation and offsite disposal of impacted material with PCB concentrations greater than or equal to 1.0 mg/Kg. Based on the soil sampling conducted to-date, the estimated mass of soil that is expected to be removed is approximately 5,680 tons. Of the 5,680 tons, an estimated 760 tons have been identified as having PCBs greater than or equal to 50 mg/Kg and will be disposed of at a RCRA Subtitle C or TSCA landfill. The remaining approximately 4,920 tons contain total PCBs concentrations less than 50 mg/Kg and will be disposed of at a RCRA Subtitle D facility. Following removal of this material, confirmation samples will be collected for laboratory analysis of PCBs, as described in Section 3.7. If confirmation sampling identifies remaining material containing greater than or equal to 50 mg/Kg PCBs, this material will excavated and disposed of at a RCRA Subtitle C facility or TSCA landfill. If remaining soil contains PCBs exceeding the respective RBRO, but are less than 50 mg/Kg PCBs,

this material will be excavated and disposed at a RCRA Subtitle D facility. Excavation will continue until confirmation sampling demonstrates successful remediation of each decision unit.

The management of solid waste includes the management of sediment that has accumulated in the heavy equipment decontamination pad run-off collection sump (as described in Section 3.5 above), as well as any used filters, spent carbon, and sediment that has been generated from the wastewater treatment process.

During the implementation of this IM Project, Arconic will work with the disposal facilities to profile each waste stream such that it complies with the permits for the respective disposal facility prior to transportation. The mode of transportation will be by rail car or lined and covered truck. Also, Arconic will comply with applicable USEPA and Department of Transportation (DOT) regulations for either transportation method. In support of this IM Project, Arconic has identified the following potential disposal facilities. Other disposal facilities will be considered so long as it is Arconic approved and permitted to accept the identified waste streams. If RCRA Subtitle C or D facilities are used for PCB waste disposal, notification to the facility will be made at least 15 days prior to the date of the first shipment of material.

#### 3.7.2.1 Potential RCRA Subtitle D Facilities

Soil containing greater than or equal to 1.0 mg/Kg and less than 50 mg/Kg PCBs can be sent to:

- Waste Management – Liberty Landfill (White County, Indiana)
- Waste Management – Oak Ridge Recycling and Disposal (Cass County, Indiana)
- Republic – Clinton County Landfill (Clinton County, Indiana)

#### 3.7.2.2 Potential RCRA Subtitle C Facilities

Soil containing greater than 50 mg/Kg PCBs can be sent to:

- Heritage – Heritage Landfill (Roachdale, Indiana)
- US Ecology – US Ecology Alabama (Sulligent, Alabama)
- Clean Harbors – Lone Mountain Landfill (Waynoka, Oklahoma)

#### 3.7.2.3 Potential TSCA Landfills

Soil containing greater than 50 mg/Kg PCBs can be sent to:

- US Ecology – US Ecology Michigan (Belleville, Michigan)
- Clean Harbors – Grassy Mountain Landfill (Grantsville, Utah)
- Chemical Waste Management – Hazardous Waste Facility (Emelle, Alabama)

Upon selection of the appropriate disposal facilities, Arconic will conduct additional sampling, if necessary, to complete profile development for the solid waste stream.

### 3.8 POST EXCAVATION CONFIRMATION SAMPLING


Confirmation sampling will occur from within the remedial excavation areas to document the successful excavation of PCB impacted soils containing concentrations greater than or equal to 1.0 mg/Kg. Confirmation sampling will be conducted in accordance with the Interstate Technology Regulatory Council (ITRC) document *Incremental Sampling Methodology* (ISM) dated February 2012. Incremental sampling utilizes a normalized composite sampling and processing approach to reduce variability. The use of ISM in this confirmation sampling application, including how the increments will be processed, will provide a slightly enriched representation (overestimate) of the constituent concentration in the sampled material over the assessed area by biasing the analyzed portion of the increment to the finer soil grain sizes. PCBs tend to more readily absorb to these size particles. This approach leads to more consistent, conservative, and reproducible results that are more representative and protective of human health and the environment. Use of this sampling approach is appropriate given the exposure pathways that exist on and around the levee. The results will be more representative of potential future exposure than a discrete or small, composite sampling approach.

For this IM Project, there will be eleven excavation areas designated Decision Units (DUs) 1 through 11 (**Figure 2**). The DUs are subject to the same decision criteria, which is the RBRO of 1.0 mg/Kg. Each DU is less than or equal to a quarter of an acre and was selected to coincide with the varying proposed excavation depths. Confirmation sampling at DUs 1 through 11 will be conducted following the ISM. To determine the number of composite points, or increments, per DU, the coefficient of variation (CV) was calculated using the data in Table 1. The CV was calculated as 1.39; therefore, per the ISM, 20-31 increments and  $\geq 3$  replicates (i.e., primary, duplicate, and triplicate samples) are required for each DU. The sampling method within each decision unit will be random sampling within grids, where the number of grid squares is equal to the number of increments. Each grid will be approximately the same square footage, but not necessarily the same shape due to the irregularities of the levee footprint. The sample, duplicate, and triplicate sample increments will be collected from within a grid location at random while maintaining at least 3 feet of separation from one another. Please refer to **Figures 3** through **5** that depicts the grids within each DU and the illustration on the following depicting the layout of the primary, duplicate, and triplicate increments.

The perimeter of the grids making up each DU will be located and marked using a real-time kinetic (RTK) GPS unit or similar. Increments will be collected using a 1-inch diameter barrel sampler, or similar, advanced to 3 inches below the bottom of the excavation with a slide hammer, such that the recovered increment volume is consistent between locations. Should refusal be encountered without reaching 3 inches in depth, the increment location will be offset and sample collection retried. This procedure will be followed until adequate soil recovery is retrieved in the sampler. The soil from the individual increments obtained from each of the grids will be placed into laboratory provided glassware and appropriately labeled while wearing nitrile gloves. Processing

of the individual increments and compositing into the incremental sample will be performed by the laboratory following the procedure described in Section 3.9. Each DU will include primary, duplicate, and triplicate incremental samples, i.e. three unique samples made up of different increments from each of the grids. Based on an estimated density of the levee soil between 1.0-1.1 grams per cubic centimeter ( $\text{g}/\text{cm}^2$ ), individual soil increments will weigh approximately 40-45 grams, with the final incremental samples weighing approximately 800-1,400 grams. Upon collection, the increments will be placed into laboratory provided containers, labelled, and stored in a cooler on ice for shipment to the laboratory under proper chain-of-custody control. Increment processing in support of preparing the incremental sample is as described in Section 3.9. An example illustration of the random sampling within grids approach is provided in the following.

**Example Illustration – Primary, Duplicate, & Triplicate Incremental Samples  
Increment Collection Locations in Grids Using Random Sampling Approach**

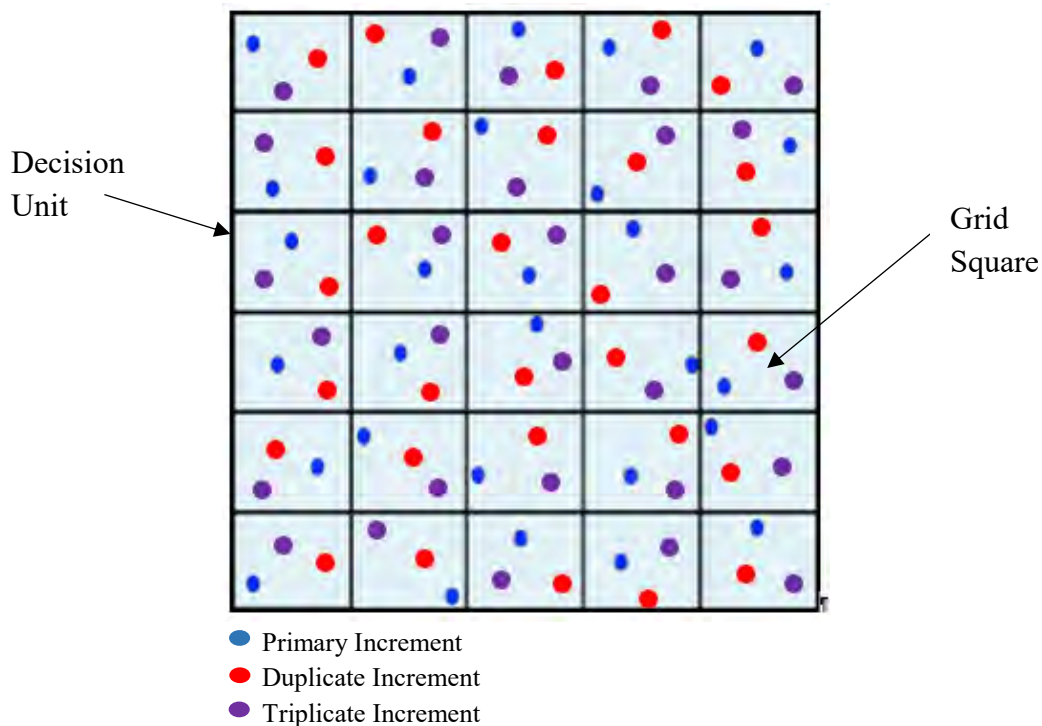

Reusable sampling equipment will be grossly decontaminated between each increment by removing solids and rinsing with distilled water. The sampling equipment will also be decontaminated using brushes, Alconox and distilled water mixture, and rinsed with clean distilled water upon collection of the final increment of an incremental sample. Decontamination solids and fluids will be containerized in matrix specific, 55-gallon drums near the ditch. Management of these materials will be based on the analytical testing results.

The criteria to demonstrate that a DU has achieved the remedial objective will be a comparison of the highest incremental sample (primary, duplicate, or triplicate) result to the RBRO of 1.0 mg/Kg

total PCBs. If 1.0 mg/Kg is exceeded, at least an additional 6 inches of material will be excavated from the DU and hauled offsite for disposal. The DU will then be subjected to the confirmation sampling procedure a second time, i.e. all three incremental samples will be collected again. The process will continue until each of the three incremental samples from the same depth interval achieves the remedial objective.

### **3.9 SAMPLE PROCESSING AND ANALYSIS**

The collected increments will be processed in the analytical testing laboratory to prepare the primary, duplicate, and triplicate incremental samples. The processing procedure for compositing the increments into an incremental sample are provided in the following:

1. Initial sample screening – The increments will be subjected to the removal of rocks, vegetative debris (roots, sticks, leaves, etc.), and water decanted prior to processing.
2. Sample conditioning – The increments will be oven dried at 103 degrees Celsius (°C), or an acceptable alternate temperature, to remove residual moisture. No percent moisture analysis will be performed since water will be removed from the increments during this step and prior to analytical testing for PCBs.
3. Particle size reduction and selection – The increments will be subjected to particle size reduction using grinding, mortar/pestle, dish and puck, pulverizer, or another approved technique. The increment will then be passed through the #60 sieve [250 micrometer (µm)]. Material that does not pass will be subjected to further particle size reduction and again attempted to pass through the #60 sieve. This process will continue until as much of the increment can be passed through the sieve as practicable. The retained volume will be used for subsequent processing.
4. Sample mixing – Each of the increments will then be mixed by tumbling in a container with adequate headspace. This will homogenize the increments prior to splitting and subsampling.
5. Splitting and subsampling – The increments will then be split, including compositing, using a riffle splitter or 2-dimensional slab cake. A subsample will then be selected after splitting and subjected to further splitting and the process repeated until approximately 30 grams of the incremental sample remains, at which point it will be subjected to analytical testing.

PCBs are the COCs for Elliott Ditch and the levee soil. Therefore, the laboratory analysis of the incremental soil samples will be for PCBs by USEPA Method 8082, following sample preparation Method 3540/3541 Soxhlet extraction. Under current USEPA and IDEM guidelines, a trip blank is only appropriate for aqueous VOC samples. Aqueous VOC samples will not occur as part of the IM Project, thus trip blanks are not appropriate. Soil samples are typically heterogeneous and

field duplicate soil samples frequently do not have good reproducibility due to that heterogeneity. Use of the incremental sampling approach and the associated laboratory processing (drying and sieving) results should provide more reproducible results than discrete or field compositing sampling techniques. Therefore, field duplicates will occur at a rate of one per every 20 incremental samples to assess the level of heterogeneity present in the soil. Should a duplicate sample indicate an exceedance of the RBRO, where the original sample did not, the DU will be subjected to additional excavation and resampling, as discussed previously. Due to the consistent nature of the soil present on the levee, one matrix spike/matrix spike duplicate (MS/MSD) sample for every 20 incremental samples will also be collected to assess for matrix interferences. Additionally, aqueous equipment blank sample(s) will be collected periodically by running distilled water over decontaminated sampling equipment and collecting the water in laboratory provided containers. These blank samples will be subjected to laboratory analysis for PCBs by USEPA Method 8082 and the results reviewed to assess the potential for cross-contamination.

### **3.10 POST CONSTRUCTION REPORT**

A Post Construction Report will be developed and submitted to the IDEM and the USEPA Region 5 within 120 days after completion of the IM Project and successful closeout of any associated permits. The following activities will be documented in the Post Construction Report.

1. Summary of IM activities, including:
  - a. Discussion of IM Project sequencing.
  - b. Types (TSCA and non-TSCA) and volumes of materials removed – volumes will be included showing the type and number of tons hauled off-site disposal.
  - c. Method of solid and liquid waste management including discussion regarding the processes and copies of disposal documents (weight tickets, manifests, and certificates of disposal).
  - d. Post excavation confirmation sampling locations, results, and analytical reports.
  - e. Photos documenting completion of the IM Project according to the IMWP.
2. Copies of the Erosion and Sedimentation Control Plan, NOI, approval letter from the City, and the Notice of Termination (NOT). If the disturbed areas have not achieved the required vegetative coverage for NPDES Permit closure and the Post Construction Report has been prepared, it will be submitted without the NOT. The NOT will be provided upon filing.
3. Final engineering as-built drawing showing: the completed excavation extents and grades, as well as the completed backfill grades. The as-built drawing(s) will be prepared in AutoCAD and labelled to include: the project name, date, owner's name, name of the engineer, surveyors signed seal, name of the construction manager, and the contractor.
4. Engineer certification statement.

---

## **TABLES**

---



**Table 1. Levee Soil Sampling PCB Analytical Results (Page 1 of 3)**  
**RCRA CA IMWP - Elliott Ditch Levee Soil**  
**Lafayette, Tippecanoe County, Indiana**  
**November 2019**

Boring/Sample ID	Geomorphic Surface	PCB Aroclor									Total PCBs (mg/Kg)
		1016	1221	1232	1242	1248	1254	1260	1262	1268	
<b>ED-00.00-SL01</b>											
0 - 0.91'	Levee	ND	ND	ND	ND	0.08	ND	ND	ND	ND	0.08
0.91 - 2.21'		ND	ND	ND	ND	3.12	ND	ND	ND	ND	3.12
2.21 - 3.12'		ND	ND	ND	ND	ND	ND	ND	ND	ND	ND
<b>ED-00.00-SL03</b>											
0 - 0.9'	Levee	ND	ND	ND	ND	1.26	ND	ND	ND	ND	1.26
0.9 - 1.7'		ND	ND	ND	ND	0.06	ND	ND	ND	ND	0.06
1.7 - 2.5'		ND	ND	ND	ND	ND	ND	ND	ND	ND	ND
<b>ED-00.00-SL04</b>											
0 - 0.9'	Levee	ND	ND	ND	ND	0.04	ND	ND	ND	ND	0.04
0 - 0.9' FD		ND	ND	ND	ND	0.03	ND	ND	ND	ND	0.03
0.9 - 1.8'		ND	ND	ND	ND	0.03	ND	ND	ND	ND	0.03
1.8 - 2.7'		ND	ND	ND	ND	ND	ND	ND	ND	ND	ND
<b>ED-00.02-SL01</b>											
0 - 0.63'	Levee	ND	ND	ND	ND	1.02	ND	ND	ND	ND	1.02
0.63 - 1.76'		ND	ND	ND	ND	0.07	ND	ND	ND	ND	0.07
1.76 - 2.18'		ND	ND	ND	ND	ND	ND	ND	ND	ND	ND
2.18 - 3.43'		ND	ND	ND	ND	0.04	ND	ND	ND	ND	0.04
<b>ED-00.05-SL01</b>											
0 - 0.67'	Levee	ND	ND	ND	ND	3.19	ND	0.36	ND	ND	3.55
0.67 - 1.2'		ND	ND	ND	ND	0.03	ND	ND	ND	ND	0.03
1.4 - 2.3'		ND	ND	ND	ND	0.05	ND	ND	ND	ND	0.05
2.3 - 3.3'		ND	ND	ND	ND	ND	ND	ND	ND	ND	ND
<b>ED-00.08-SL03</b>											
0 - 0.5'	Levee	ND	ND	ND	ND	7.15	ND	0.84	ND	ND	7.99
0.5 - 0.97'		ND	ND	ND	ND	1.93	ND	0.13	ND	ND	2.06
0.97 - 1.47'		ND	ND	ND	ND	66.00	ND	2.72	ND	ND	68.72
1.50 - 2.0'		ND	ND	ND	ND	78.30	ND	4.30	ND	ND	82.60
2.25 - 2.75'		ND	ND	ND	ND	0.05	ND	ND	ND	ND	0.05
2.75 - 3.5'		ND	ND	ND	ND	ND	ND	ND	ND	ND	ND
<b>ED-00.08-SL05</b>											
0 - 0.67'	Levee	ND	ND	ND	ND	17.00	ND	1.23	ND	ND	18.23
0.67 - 1.25'		ND	ND	ND	ND	5.49	ND	0.26	ND	ND	5.75
1.25 - 2.1'		ND	ND	ND	ND	0.04	ND	ND	ND	ND	0.04
2.1 - 3.0'		ND	ND	ND	ND	ND	ND	ND	ND	ND	ND
<b>ED-00.13-SL01</b>											
0 - 0.67'	Levee	ND	ND	ND	ND	5.56	ND	0.35	ND	ND	5.91
0.67 - 1.67'		ND	ND	ND	ND	0.30	ND	ND	ND	ND	0.30
1.6 - 2.75'		ND	ND	ND	ND	ND	ND	ND	ND	ND	ND
2.75 - 3.08'		ND	ND	ND	ND	ND	ND	ND	ND	ND	ND

**NOTES**

ND = constituent was not detected above the laboratory method detection limit  
Yellow indicates and exceedance of the 1.0 mg/Kg RBO and will be excavated.

**Table 1. Levee Soil Sampling PCB Analytical Results (Page 2 of 3)**  
**RCRA CA IMWP - Elliott Ditch Levee Soil**  
**Lafayette, Tippecanoe County, Indiana**  
**November 2019**

Boring/Sample ID	Geomorphic Surface	PCB Aroclor									Total PCBs (mg/Kg)
		1016	1221	1232	1242	1248	1254	1260	1262	1268	
<b>ED-00.17-SL01</b>											
0 - 0.75'	Levee	ND	ND	ND	ND	2.94	ND	0.43	ND	ND	3.37
0 - 0.75' FD		ND	ND	ND	ND	2.64	ND	ND	ND	ND	2.64
0.75 - 1.75'		ND	ND	ND	ND	13.50	ND	0.97	ND	ND	14.47
1.75 - 2.75'		ND	ND	ND	ND	51.60	ND	ND	ND	ND	51.60
2.75 - 3.75'		ND	ND	ND	ND	0.03	ND	ND	ND	ND	0.03
<b>ED-00.17-SL02</b>											
0 - 0.8'	Levee	ND	ND	ND	ND	94.20	ND	ND	ND	ND	94.20
0 - 0.8' FD		ND	ND	ND	ND	60.40	ND	ND	ND	ND	60.40
0.8 - 1.8'		ND	ND	ND	ND	3.94	ND	ND	ND	ND	3.94
1.8 - 2.8'		ND	ND	ND	ND	ND	ND	ND	ND	ND	ND
<b>ED-00.19-SL01</b>											
0 - 0.8'	Levee	ND	ND	ND	ND	1.50	ND	ND	ND	ND	1.50
0.8 - 1.5'		ND	ND	ND	ND	0.18	ND	ND	ND	ND	0.18
0.8 - 1.5' FD		ND	ND	ND	ND	0.17	ND	ND	ND	ND	0.17
1.5' - 1.8'		ND	ND	ND	ND	1.58	ND	ND	ND	ND	1.58
1.8 - 2.3'		ND	ND	ND	ND	1.69	ND	ND	ND	ND	1.69
<b>ED-00.21-SL01</b>											
0 - 1.0'	Levee	ND	ND	ND	ND	0.83	ND	ND	ND	ND	0.83
1.0 - 2.0'		ND	ND	ND	ND	ND	ND	ND	ND	ND	ND
1.0 - 2.0' FD		ND	ND	ND	ND	ND	ND	ND	ND	ND	ND
<b>ED-00.23-SL01</b>											
0 - 0.7'	Levee	ND	ND	ND	ND	11.40	ND	1.26	ND	ND	12.66
0.7' - 1.2'		ND	ND	ND	ND	ND	ND	ND	ND	ND	ND
0.7 - 1.2' FD		ND	ND	ND	ND	0.03	ND	ND	ND	ND	0.03
1.2 - 2.0'		ND	ND	ND	ND	ND	ND	ND	ND	ND	ND
<b>ED-00.25-SL02</b>											
0 - 0.5'	Levee	ND	ND	ND	ND	4.14	ND	0.50	ND	ND	4.64
0 - 0.5' FD		ND	ND	ND	ND	4.71	ND	0.54	ND	ND	5.25
0.5 - 1.0'		ND	ND	ND	ND	0.69	ND	0.09	ND	ND	0.77
1.0 - 1.5'		ND	ND	ND	ND	1.60	ND	0.17	ND	ND	1.77
<b>ED-00.25-SL04</b>											
0 - 0.5'	Upland	ND	ND	ND	ND	ND	0.07	ND	ND	ND	0.07
0.5 - 1.0'		ND	ND	ND	ND	ND	0.04	ND	ND	ND	0.04
1.0 - 1.5'		ND	ND	ND	ND	ND	ND	ND	ND	ND	ND
1.5' - 2.0'		ND	ND	ND	ND	ND	ND	ND	ND	ND	ND
<b>ED-00.27-SL01</b>											
0 - 1.0'	Levee	ND	ND	ND	ND	25.50	ND	ND	ND	ND	25.50
1.0 - 1.9'		ND	ND	ND	ND	0.13	ND	ND	ND	ND	0.13
1.9 - 2.8'		ND	ND	ND	ND	ND	ND	ND	ND	ND	ND

**NOTES**

ND = constituent was not detected above the laboratory method detection limit  
Yellow indicates and exceedance of the 1.0 mg/Kg RBO and will be excavated.

**Table 1. Levee Soil Sampling PCB Analytical Results (Page 3 of 3)**  
**RCRA CA IMWP - Elliott Ditch Levee Soil**  
**Lafayette, Tippecanoe County, Indiana**  
**November 2019**

Boring/Sample ID	Geomorphic Surface	PCB Aroclor									Total PCBs (mg/Kg)
		1016	1221	1232	1242	1248	1254	1260	1262	1268	
<b>ED-00.29-SL01</b>											
0 - 0.7'	Levee	ND	ND	ND	ND	6.46	ND	ND	ND	ND	6.46
0.7 - 1.7'		ND	ND	ND	ND	0.05	ND	ND	ND	ND	0.05
1.7 - 2.7'		ND	ND	ND	ND	0.07	ND	ND	ND	ND	0.07
1.7 - 2.7' FD		ND	ND	ND	ND	0.05	ND	ND	ND	ND	0.05
<b>ED-00.31-SL01</b>											
0 - 1.0'	Levee	ND	ND	ND	ND	22.40	ND	ND	ND	ND	22.40
1.0 - 2.0'		ND	ND	ND	ND	0.37	ND	ND	ND	ND	0.37
<b>ED-00.33-SL01</b>											
0 - 0.7'	Levee	ND	ND	ND	ND	0.98	ND	0.17	ND	ND	1.14
0.7 - 1.6'		ND	ND	ND	ND	0.33	ND	ND	ND	ND	0.33
1.6 - 2.3'		ND	ND	ND	ND	ND	ND	ND	ND	ND	ND
<b>ED-00.36-SL01</b>											
0 - 0.4'	Levee	ND	ND	ND	ND	0.37	ND	ND	ND	ND	0.37
0.4 - 1.0'		ND	ND	ND	ND	ND	ND	ND	ND	ND	ND
1.0 - 1.5'		ND	ND	ND	ND	ND	ND	ND	ND	ND	ND
1.5 - 2.0'		ND	ND	ND	ND	ND	ND	ND	ND	ND	ND
1.5 - 2.0' FD		ND	ND	ND	ND	ND	ND	ND	ND	ND	ND
<b>ED-00.39-SL03</b>											
0 - 0.69'	Levee	ND	ND	ND	ND	5.00	ND	ND	ND	ND	5.00
0 - 0.69' FD		ND	ND	ND	ND	6.09	ND	0.39	ND	ND	6.48
0.69 - 0.98'		ND	ND	ND	ND	0.58	ND	ND	ND	ND	0.58
0.98 - 1.17'		ND	ND	ND	ND	5.02	ND	0.77	ND	ND	5.79
1.17 - 1.5'		ND	ND	ND	ND	0.11	ND	ND	ND	ND	0.11
<b>ED-00.41-SL01</b>											
0 - 0.5'	Levee	ND	ND	ND	ND	19.20	ND	ND	ND	ND	19.20
0.5 - 1.0'		ND	ND	ND	ND	1.98	ND	ND	ND	ND	1.98
1.0 - 1.5'		ND	ND	ND	ND	0.45	ND	ND	ND	ND	0.45
1.5 - 2.0'		ND	ND	ND	ND	0.04	ND	0.77	ND	ND	0.81
1.5 - 2.0' FD		ND	ND	ND	ND	0.04	ND	ND	ND	ND	0.04
<b>ED-00.44-SL01</b>											
0 - 0.5'	Levee	ND	ND	ND	ND	0.34	ND	ND	ND	ND	0.34
0.5 - 1.0'		ND	ND	ND	ND	0.41	ND	ND	ND	ND	0.41
1.0 - 1.5'		ND	ND	ND	ND	0.45	ND	ND	ND	ND	0.45
1.5 - 1.8'		ND	ND	ND	ND	0.03	ND	ND	ND	ND	0.09
1.8 - 2.0'		ND	ND	ND	ND	0.14	ND	ND	ND	ND	0.29
<b>ED-00.47-SL03</b>											
0 - 0.77'	Levee	ND	ND	ND	ND	0.37	ND	ND	ND	ND	0.37
0 - 0.77' FD		ND	ND	ND	ND	0.75	ND	ND	ND	ND	0.75

**NOTES**

ND = constituent was not detected above the laboratory method detection limit  
Yellow indicates and exceedance of the 1.0 mg/Kg RBO and will be excavated.

---



## **FIGURES**

---






NORTH

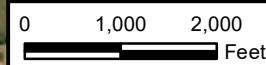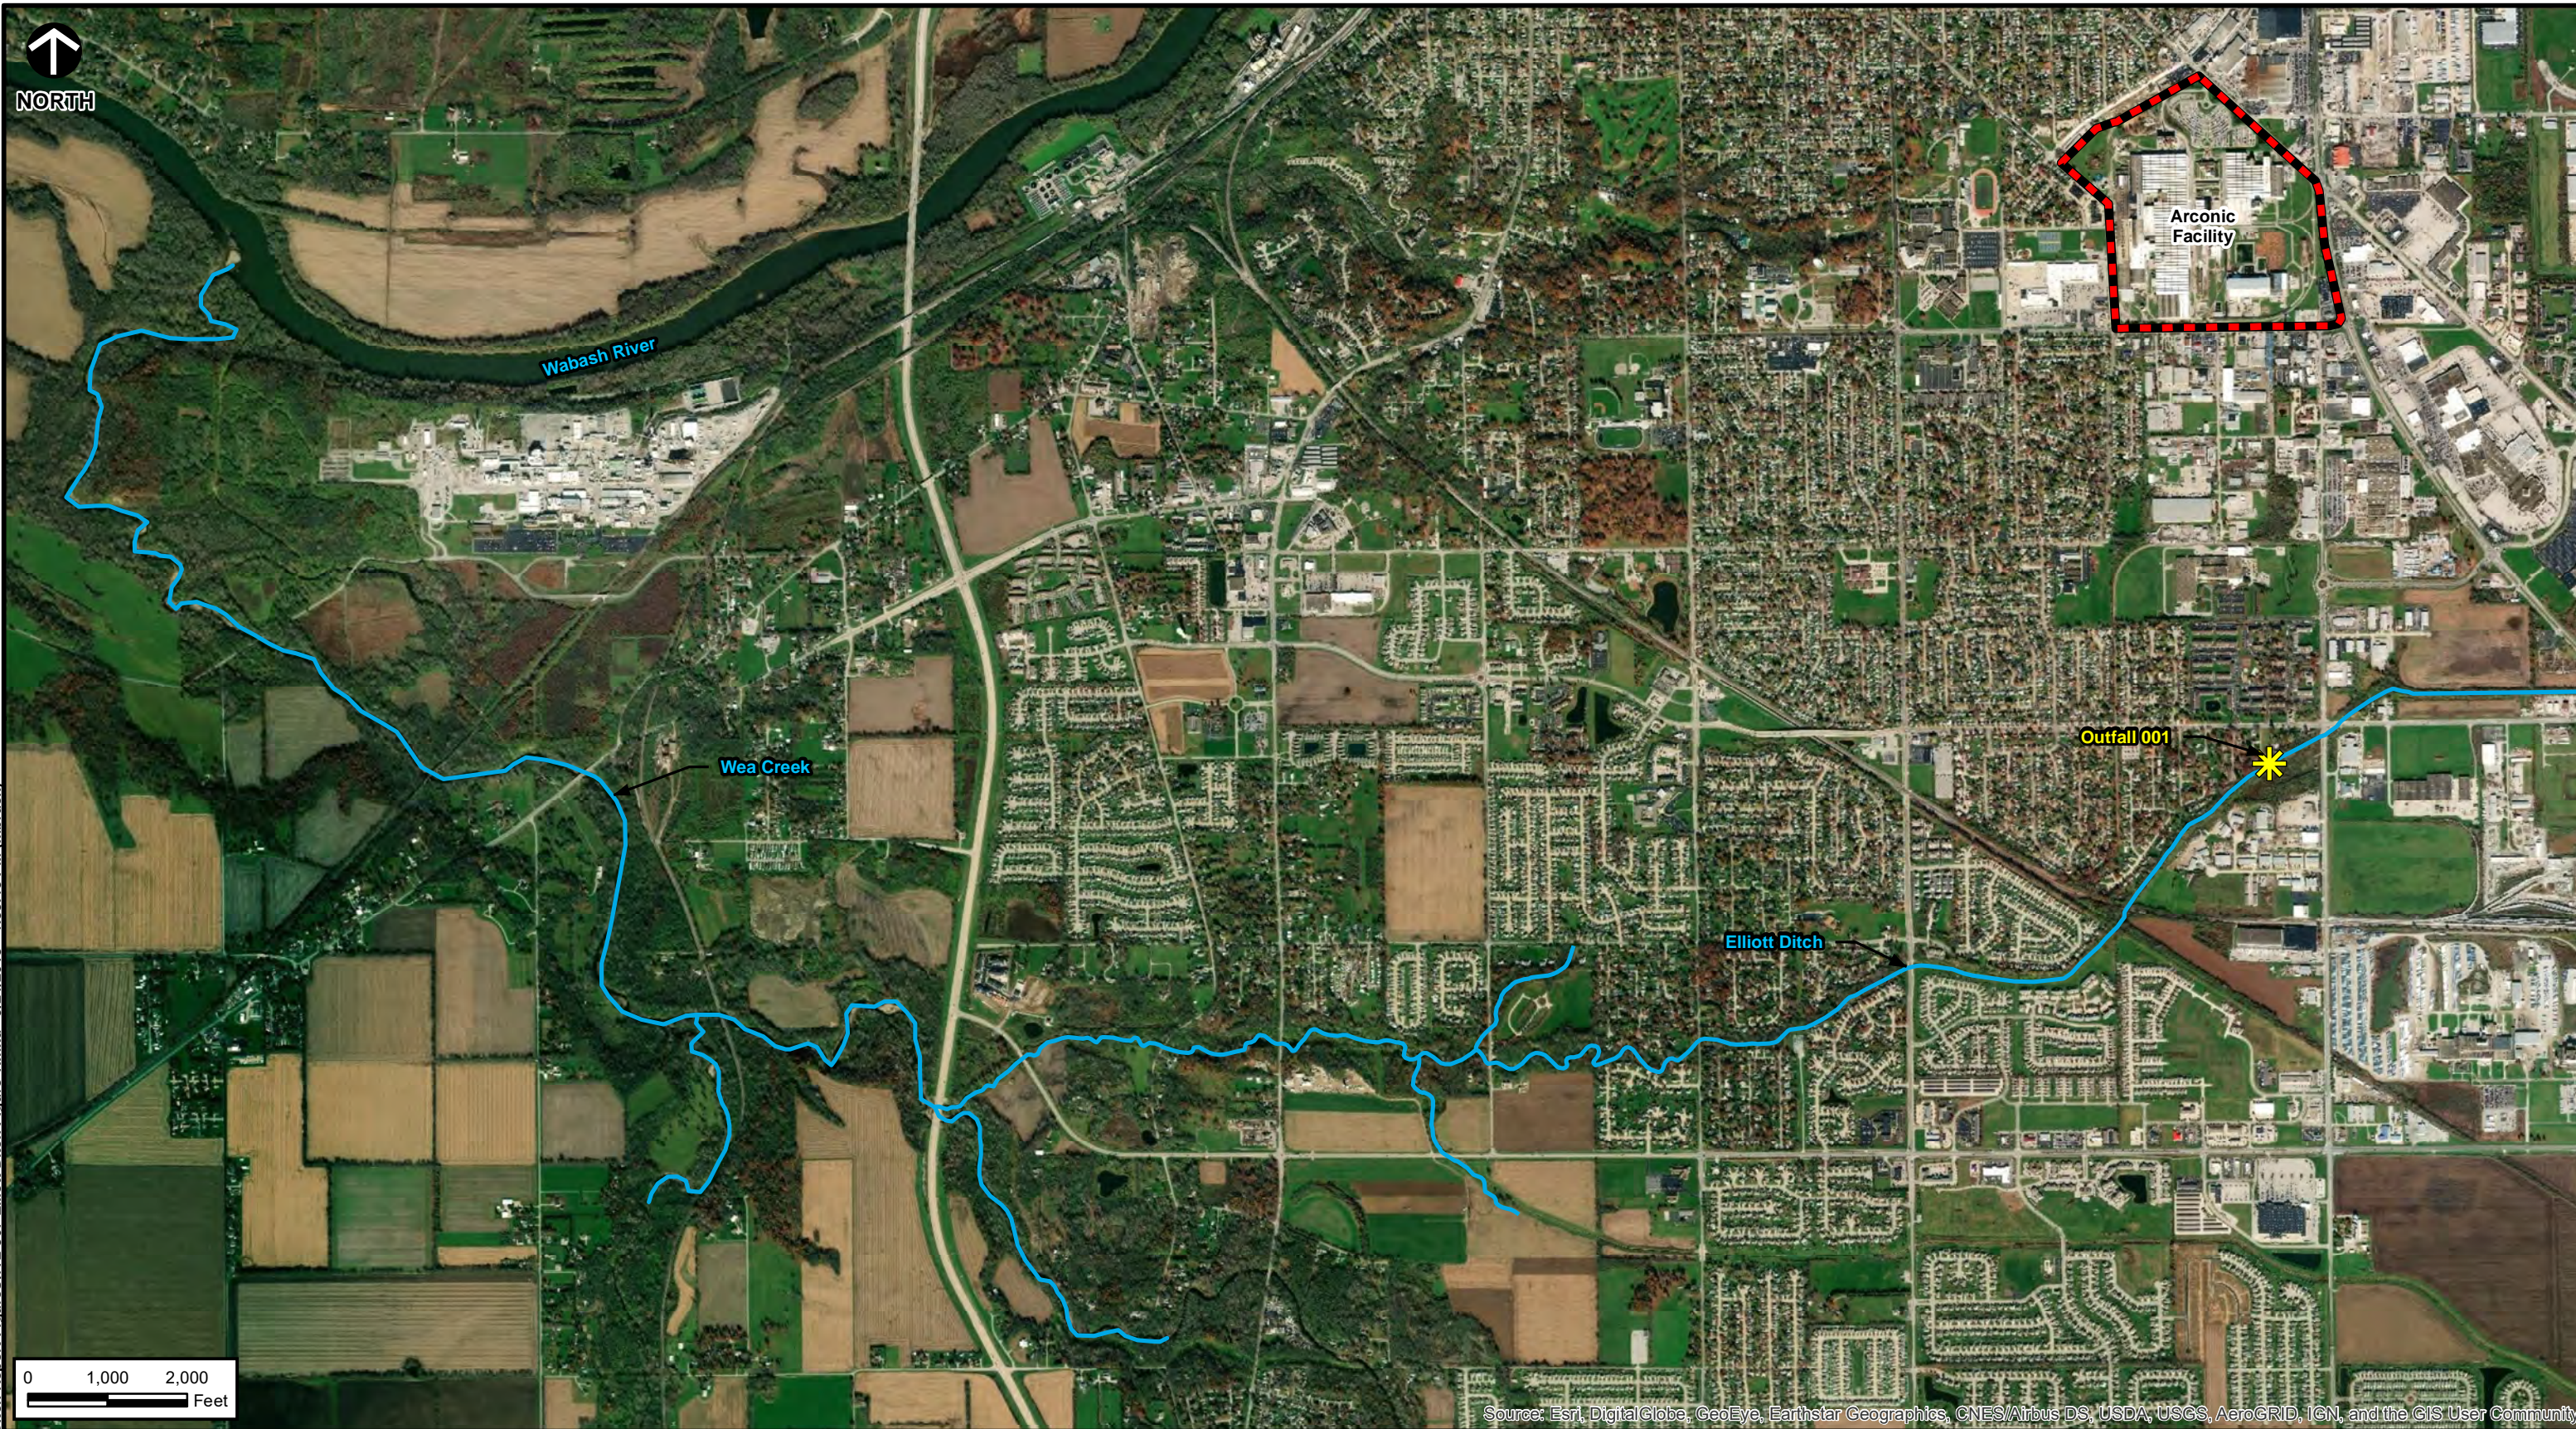P:\2017\172-367\GIS\Maps\Elliott Ditch Report Figures\172-367 Elliott Ditch Figure 1.mxd - 9/21/2018 - 4:53:13 PM (mbruck)



Source: Esri, DigitalGlobe, GeoEye, Earthstar Geographics, CNES/Airbus DS, USDA, USGS, AeroGRID, IGN, and the GIS User Community

**LEGEND**

-  Outfall 001
-  Arconic Facility
-  Elliott Ditch

**REFERENCE**

ESRI WORLD IMAGERY / ARCGIS MAP SERVICE:  
HTTP://GOTO.ARCGISONLINE.COM/MAPS/WORLD\_IMAGERY  
ACCESSED 9/21/2018



**Civil & Environmental Consultants, Inc.**


2704 Cherokee Farm Way, Suite 101 Knoxville, TN 37920  
865-977-9997 • 865-774-7767  
www.cecinc.com

**ARCONIC INC. - LAFAYETTE OPERATIONS  
INTERIM MEASURES WORK PLAN  
ELLIOTT DITCH - LEVEE SOIL REMEDIATION  
LAFAYETTE, INDIANA**

**ELLIOTT DITCH VICINITY MAP**

DRAWN BY:	DMM	CHECKED BY:	JMB	APPROVED BY:	TLM*	FIGURE NO:	<b>1</b>
DATE:	SEPTEMBER 21, 2018	SCALE:	1" = 2,000'	PROJECT NO:	172-367.0002		

Signature on File \*

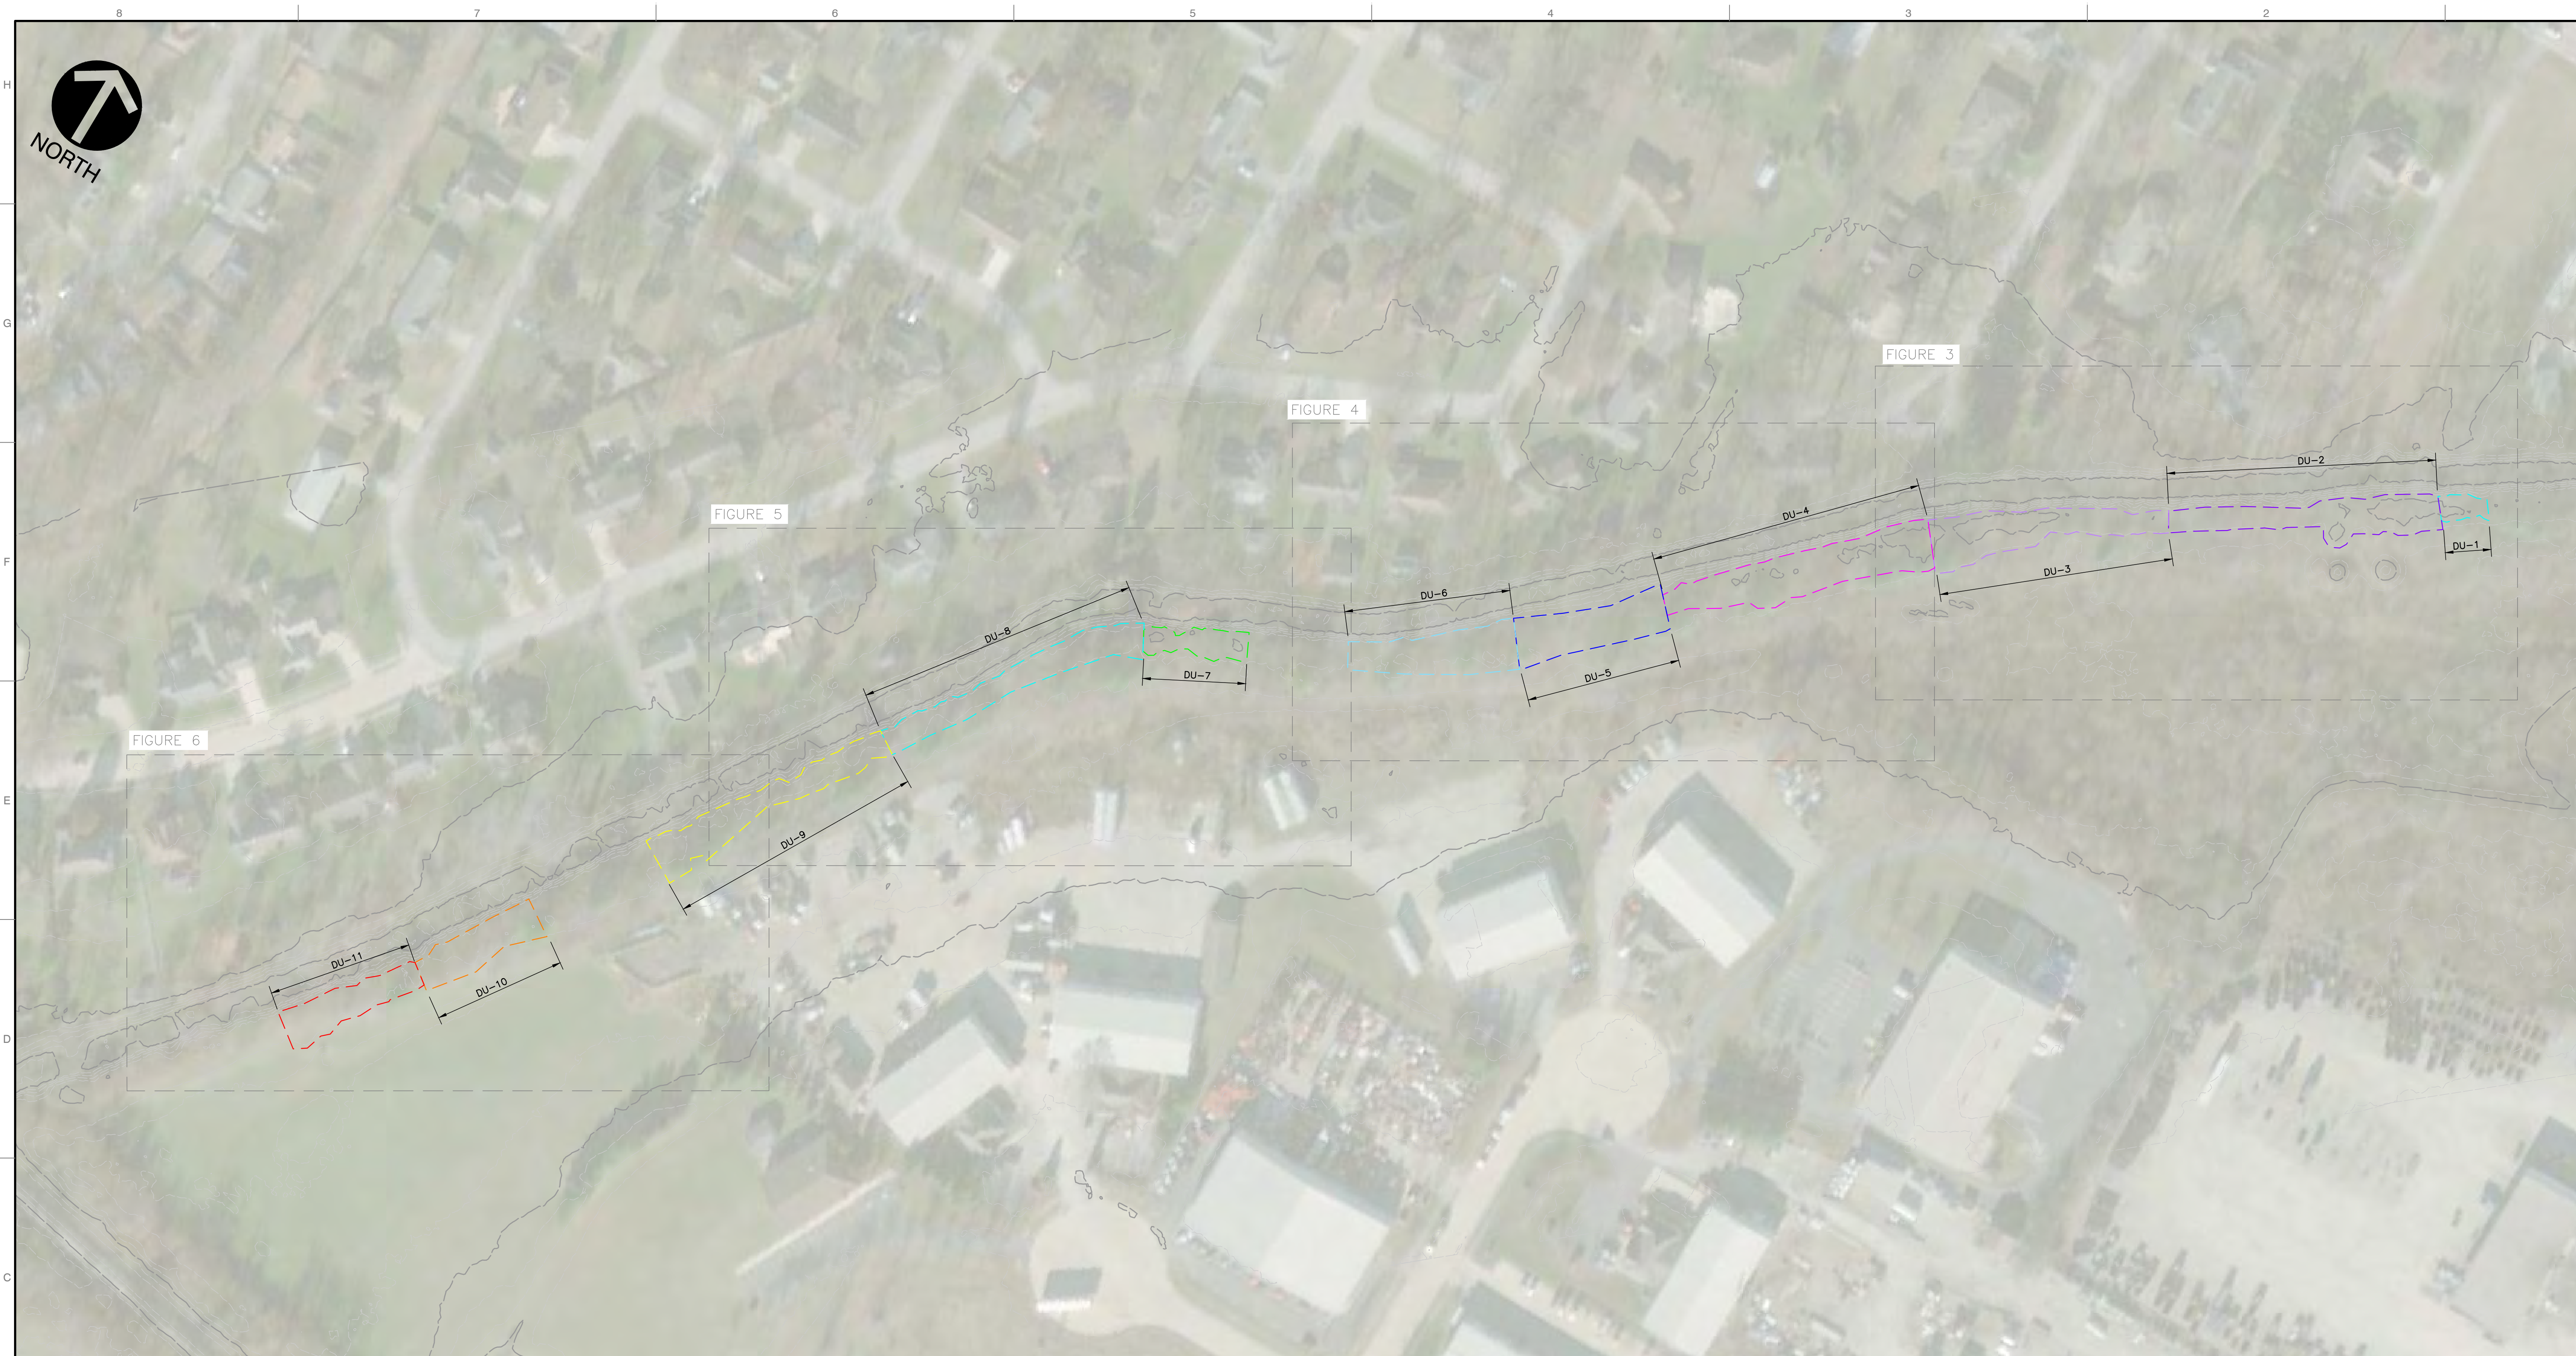

**REFERENCE**


1. EXISTING CONDITIONS TOPOGRAPHY GENERATED FROM DATA PROVIDED BY INDIANA'S STATEWIDE IMAGERY AND LIDAR PROGRAM AND AVAILABLE AT WWW.OPENTOPO.SDSC.EDU. AIRBORNE LIDAR SURVEY PERFORMED BETWEEN 3/13/2011 AND 4/30/2012.
2. INFORMATION FOR EXISTING STORM, SANITARY, AND WATER UTILITIES IN THE VICINITY OF THE PROJECT WERE PROVIDED TO CEC BY BUTLER, FAIRMAN, AND SEUFERT, INC. FROM THE CITY OF LAFAYETTE GIS. DATA PROVIDED ON 5/23/2019.

**NOTES**

1. CONFIRMATION SAMPLING WILL BE CONDUCTED IN ACCORDANCE WITH THE INTERSTATE TECHNOLOGY REGULATORY COUNCIL (ITRC) INCREMENTAL SAMPLING METHODOLOGY (ISM) DOCUMENT AND THE SPECIFIC PROTOCOLS OUTLINED IN THE REVISED INTERIM MEASURES WORKPLAN (MWP) DATED NOVEMBER 2019.
2. THE LIMITS OF SOIL EXCAVATION AND REMOVAL HAVE BEEN DIVIDED INTO 11 DECISION UNITS THAT ARE LESS THAN A QUARTER OF AN ACRE EACH. DECISION UNIT BOUNDARIES ARE SELECTED TO COINCIDE WITH THE VARYING EXCAVATION DEPTHS.
3. DECISION UNITS AREA DESIGNED TO EACH CONTAIN 20 TO 31 APPROXIMATELY EQUALLY SIZED GRIDS. THE SAMPLING METHOD WITHIN EACH DECISION UNIT WILL BE RANDOM SAMPLING WITHIN THE GRIDS, WHERE THE NUMBER OF GRID SQUARES IS EQUAL TO THE NUMBER OF INCREMENTS (I.E. ONE SAMPLE INCREMENT WILL BE COLLECTED FROM EACH GRID SQUARE. EACH INCREMENT WILL BE COLLECTED FROM THE TOP 6 INCHES OF SOIL.
4. A PRIMARY, DUPLICATE, AND TRIPPLICATE SAMPLE WILL BE COLLECTED FROM EACH OF THE DECISION UNITS FOLLOWING THE RANDOM SAMPLING WITHIN GRIDS METHOD. THE PRIMARY, DUPLICATE, AND TRIPPLICATE LOCATIONS WITHIN A GRID WILL BE AT LEAST 3 FEET FROM EACH OTHER. REFER TO SECTION 3.7 OF THE MWP FOR ADDITIONAL DETAIL.
5. THE CRITERIA TO DEMONSTRATE THAT A DECISION UNIT HAS ACHIEVED THE REMEDIAL OBJECTIVE WILL BE A COMPARISON OF THE HIGHEST ISM SAMPLE RESULT (PRIMARY, DUPLICATE, OR TRIPPLICATE) TO 1.0 MG/KG TOTAL PCBs. IF 1.0 MG/KG IS EXCEEDED, AT LEAST AN ADDITIONAL 6 INCHES OF MATERIAL WILL BE EXCAVATED FROM THE DECISION UNIT FOR OFFSITE DISPOSAL. THE DECISION UNIT WILL THEN BE SUBJECT TO THE CONFIRMATION SAMPLING PROCEDURE A SECOND TIME (I.E. PRIMARY, DUPLICATE, AND TRIPPLICATE SAMPLES WILL BE COLLECTED AGAIN). THE PROCESS WILL CONTINUE UNTIL EACH OF THE THREE ISM SAMPLES FROM THE SAME DEPTH MEET THE REMEDIAL OBJECTIVE.

**LEGEND**

- - - - - EXISTING MAJOR CONTOUR
- - - - - EXISTING MINOR CONTOUR
- - - - - DECISION UNIT BOUNDARIES

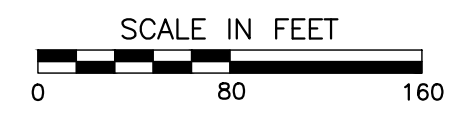

FOR PLANNING

REVISION RECORD	
NO	DATE

**CEC**  
**Civil & Environmental Consultants, Inc.**  
 2704 Cherokee Farm Way · Suite 101 · Knoxville, TN 37920  
 Ph: 865.977.9997 · Fax: 865.977.9919  
 www.cecinc.com

**ARCONIC INC.**  
**LAFAYETTE OPERATIONS**  
**ELLIOTT DITCH**  
**LEVEE SOIL REMEDIATION**  
**LAFAYETTE, INDIANA**


DECISION UNIT OVERVIEW	
DATE:	OCTOBER 18, 2019
DRAWN BY:	KAM
DWG SCALE:	1"=80'
CHECKED BY:	GAW
PROJECT NO.:	172-387.0023
APPROVED BY:	JMB

FIGURE NO. **2**

P:\12071\172-387-0023\DWG\172387-0023-Decision Unit Overview.dwg (No 2) LST(11/2/2019 - Monday) - LST 11/12/2019 4:09 PM



MATCH LINE - DRAWING 4

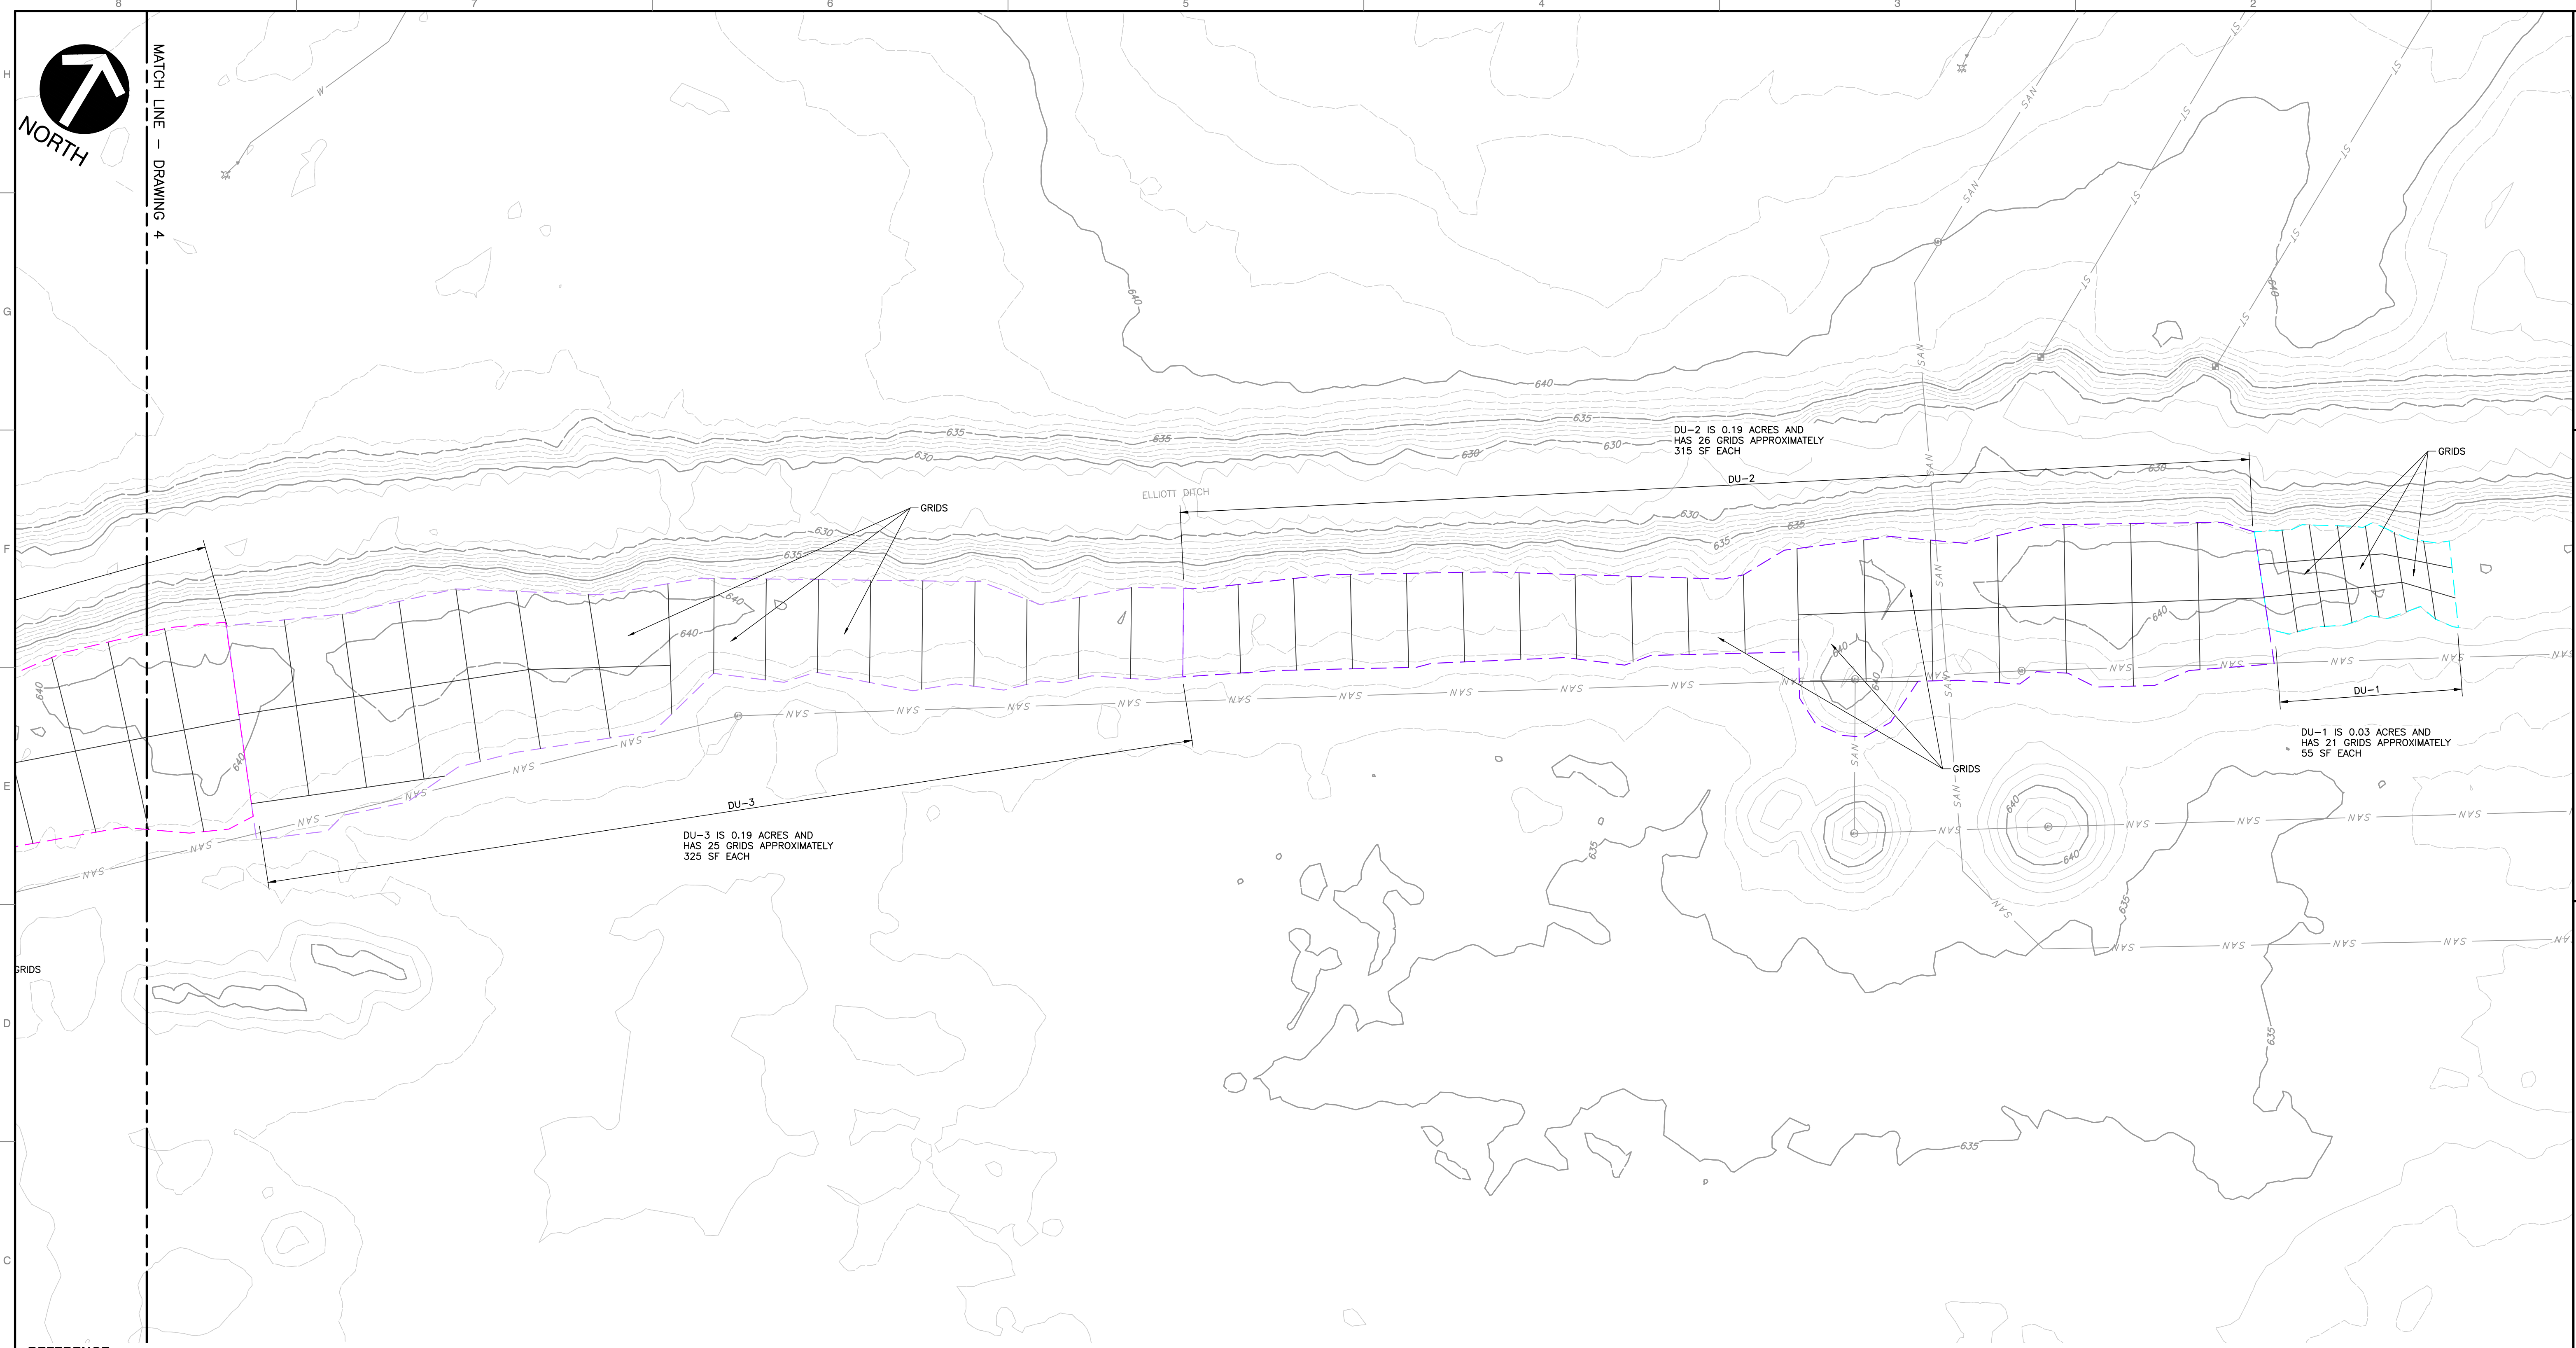

**REFERENCE**

1. EXISTING CONDITIONS TOPOGRAPHY GENERATED FROM DATA PROVIDED BY INDIANA'S STATEWIDE IMAGERY AND LIDAR PROGRAM AND AVAILABLE AT WWW.OPENTOPO.SDSC.EDU. AIRBORNE LIDAR SURVEY PERFORMED BETWEEN 3/13/2011 AND 4/30/2012.
2. INFORMATION FOR EXISTING STORM, SANITARY, AND WATER UTILITIES IN THE VICINITY OF THE PROJECT WERE PROVIDED TO CEC BY BUTLER, FAIRMAN, AND SEUFERT, INC. FROM THE CITY OF LAFAYETTE GIS. DATA PROVIDED ON 5/23/2019.

**NOTES**

1. CONFIRMATION SAMPLING WILL BE CONDUCTED IN ACCORDANCE WITH THE INTERSTATE TECHNOLOGY REGULATORY COUNCIL (ITRC) INCREMENTAL SAMPLING METHODOLOGY (ISM) DOCUMENT AND THE SPECIFIC PROTOCOLS OUTLINED IN THE REVISED INTERIM MEASURES WORKPLAN (MWP) DATED NOVEMBER 2019.
2. THE LIMITS OF SOIL EXCAVATION AND REMOVAL HAVE BEEN DIVIDED INTO 11 DECISION UNITS THAT ARE LESS THAN A QUARTER OF AN ACRE EACH. DECISION UNIT BOUNDARIES ARE SELECTED TO COINCIDE WITH THE VARYING EXCAVATION DEPTHS.
3. DECISION UNITS AREA DESIGNED TO EACH CONTAIN 20 TO 31 APPROXIMATELY EQUALLY SIZED GRIDS. THE SAMPLING METHOD WITHIN EACH DECISION UNIT WILL BE RANDOM SAMPLING WITHIN THE GRIDS, WHERE THE NUMBER OF GRID SQUARES IS EQUAL TO THE NUMBER OF INCREMENTS (I.E. ONE SAMPLE INCREMENT WILL BE COLLECTED FROM EACH GRID SQUARE). EACH INCREMENT WILL BE COLLECTED FROM THE TOP 3 INCHES OF SOIL.
4. A PRIMARY, DUPLICATE, AND TRIPPLICATE SAMPLE WILL BE COLLECTED FROM EACH OF THE DECISION UNITS FOLLOWING THE RANDOM SAMPLING WITHIN GRIDS METHOD. THE PRIMARY, DUPLICATE, AND TRIPPLICATE LOCATIONS WITHIN A GRID WILL BE AT LEAST 3 FEET FROM EACH OTHER. REFER TO SECTION 3.8 OF THE MWP FOR ADDITIONAL DETAIL.
5. THE CRITERIA TO DEMONSTRATE THAT A DECISION UNIT HAS ACHIEVED THE REMEDIAL OBJECTIVE WILL BE A COMPARISON OF THE HIGHEST ISM SAMPLE RESULT (PRIMARY, DUPLICATE, OR TRIPPLICATE) TO 1.0 MG/KG TOTAL PCBs. IF 1.0 MG/KG IS EXCEEDED, AT LEAST AN ADDITIONAL 6 INCHES OF MATERIAL WILL BE EXCAVATED FROM THE DECISION UNIT FOR OFFSITE DISPOSAL. THE DECISION UNIT WILL THEN BE SUBJECTED TO THE CONFIRMATION SAMPLING PROCEDURE A SECOND TIME (I.E. PRIMARY, DUPLICATE, AND TRIPPLICATE SAMPLES WILL BE COLLECTED AGAIN). THE PROCESS WILL CONTINUE UNTIL EACH OF THE THREE ISM SAMPLES FROM THE SAME DEPTH MEET THE REMEDIAL OBJECTIVE.

**LEGEND**

- EXISTING MAJOR CONTOUR
- EXISTING MINOR CONTOUR
- - - DECISION UNIT BOUNDARIES



FOR PLANNING

**REVISION RECORD**

NO.	DATE	DESCRIPTION



**Civil & Environmental Consultants, Inc.**  
 2704 Cherokee Farm Way · Suite 101 · Knoxville, TN 37920  
 Ph: 865.977.9997 · Fax: 865.977.9919  
 www.cecinc.com

**ARCONIC INC.**  
**LAFAYETTE OPERATIONS**  
**ELLIOTT DITCH**  
**LEVEE SOIL REMEDIATION**  
**LAFAYETTE, INDIANA**

**DECISION UNITS 1 - 3**

**FIGURE NO. 3**


DATE:	OCTOBER 18, 2019	DRAWN BY:	KAM
DWG SCALE:	1"=20'	CHECKED BY:	GAW
PROJECT NO.:	172-887.0023	APPROVED BY:	JMB

P:\10271\172-887-0023\DWG\172-887-0023-Decision Unit Detail.dwg (172-887-0023-Decision Unit Detail.dwg) - 11/12/2019 4:09 PM



MATCH LINE - FIGURE 5

MATCH LINE - FIGURE 3

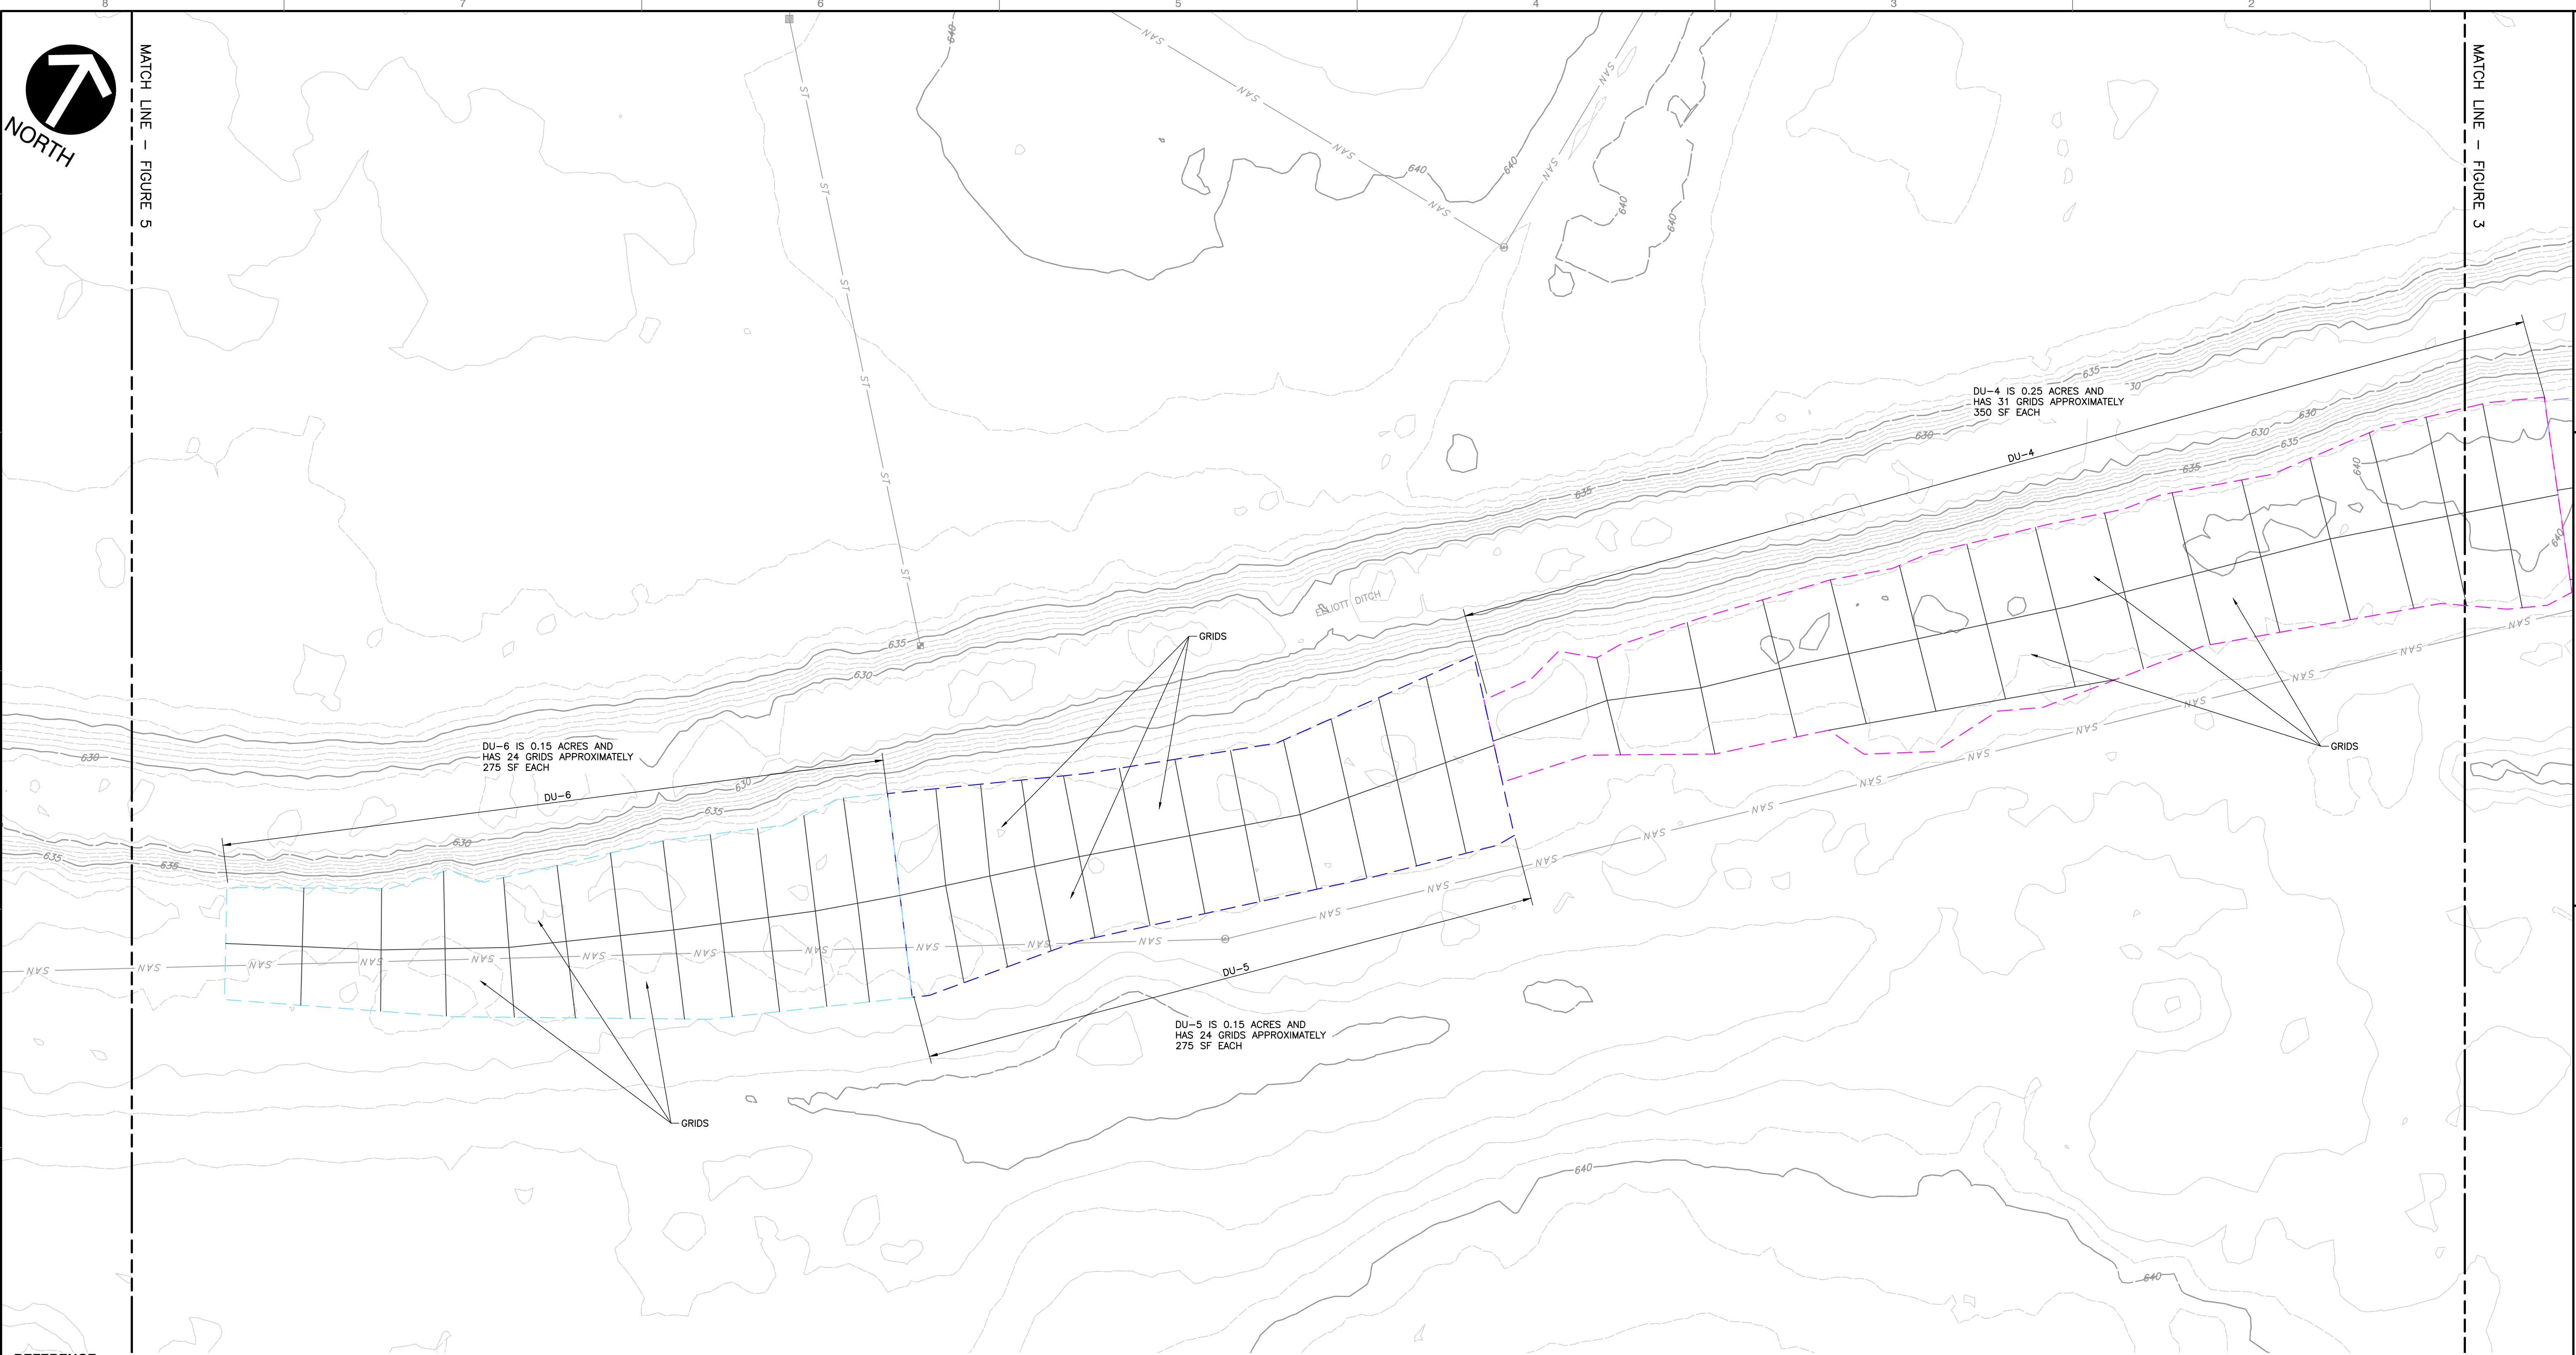

- REFERENCE**
- EXISTING CONDITIONS TOPOGRAPHY GENERATED FROM DATA PROVIDED BY INDIANA'S STATEWIDE IMAGERY AND LIDAR PROGRAM AND AVAILABLE AT WWW.OPENTOPD.SDSC.EDU. AIRBORNE LIDAR SURVEY PERFORMED BETWEEN 3/13/2011 AND 4/30/2012.
  - INFORMATION FOR EXISTING STORM, SANITARY, AND WATER UTILITIES IN THE VICINITY OF THE PROJECT WERE PROVIDED TO CEC BY BUTLER, FAIRMAN, AND SEUFERT, INC. FROM THE CITY OF LAFAYETTE GIS. DATA PROVIDED ON 5/23/2019.

- NOTES**
- CONFIRMATION SAMPLING WILL BE CONDUCTED IN ACCORDANCE WITH THE INTERSTATE TECHNOLOGY REGULATORY COUNCIL (ITRC) INCREMENTAL SAMPLING METHODOLOGY (ISM) DOCUMENT AND THE SPECIFIC PROTOCOLS OUTLINED IN THE REVISED INTERIM MEASURES WORKPLAN (MWP) DATED NOVEMBER 2019.
  - THE LIMITS OF SOIL EXCAVATION AND REMOVAL HAVE BEEN DIVIDED INTO 11 DECISION UNITS THAT ARE LESS THAN A QUARTER OF AN ACRE EACH. DECISION UNIT BOUNDARIES ARE SELECTED TO COINCIDE WITH THE VARYING EXCAVATION DEPTHS.
  - DECISION UNITS AREA DESIGNED TO EACH CONTAIN 20 TO 31 APPROXIMATELY EQUALLY SIZED GRIDS. THE SAMPLING METHOD WITHIN EACH DECISION UNIT WILL BE RANDOM SAMPLING WITHIN THE GRIDS, WHERE THE NUMBER OF GRID SQUARES IS EQUAL TO THE NUMBER OF INCREMENTS (I.E. ONE SAMPLE INCREMENT WILL BE COLLECTED FROM EACH GRID SQUARE). EACH INCREMENT WILL BE COLLECTED FROM THE TOP 3 INCHES OF SOIL.
  - A PRIMARY, DUPLICATE, AND TRIPPLICATE SAMPLE WILL BE COLLECTED FROM EACH OF THE DECISION UNITS FOLLOWING THE RANDOM SAMPLING WITHIN GRIDS METHOD. THE PRIMARY, DUPLICATE, AND TRIPPLICATE LOCATIONS WITHIN A GRID WILL BE AT LEAST 3 FEET FROM EACH OTHER. REFER TO SECTION 3.8 OF THE MWP FOR ADDITIONAL DETAIL.
  - THE CRITERIA TO DEMONSTRATE THAT A DECISION UNIT HAS ACHIEVED THE REMEDIAL OBJECTIVE WILL BE A COMPARISON OF THE HIGHEST ISM SAMPLE RESULT (PRIMARY, DUPLICATE, OR TRIPPLICATE) TO 1.0 MG/KG TOTAL PCBs. IF 1.0 MG/KG IS EXCEEDED, AT LEAST AN ADDITIONAL 6 INCHES OF MATERIAL WILL BE EXCAVATED FROM THE DECISION UNIT FOR OFFSITE DISPOSAL. THE DECISION UNIT WILL THEN BE SUBJECTED TO THE CONFIRMATION SAMPLING PROCEDURE A SECOND TIME (I.E. PRIMARY, DUPLICATE, AND TRIPPLICATE SAMPLES WILL BE COLLECTED AGAIN). THE PROCESS WILL CONTINUE UNTIL EACH OF THE THREE ISM SAMPLES FROM THE SAME DEPTH MEET THE REMEDIAL OBJECTIVE.

- LEGEND**
- EXISTING MAJOR CONTOUR
  - EXISTING MINOR CONTOUR
  - DECISION UNIT BOUNDARIES



FOR PLANNING

REVISION RECORD	
NO	DESCRIPTION

**CEC**  
**Civil & Environmental Consultants, Inc.**  
 2704 Cherokee Farm Way · Suite 101 · Knoxville, TN 37920  
 Ph: 865.977.9997 · Fax: 865.977.9919  
 www.cecinc.com

**ARCONIC INC.**  
**LAFAYETTE OPERATIONS**  
**ELLIOTT DITCH**  
**LEVEE SOIL REMEDIATION**  
**LAFAYETTE, INDIANA**


**DECISION UNITS 4 - 6**

DATE: OCTOBER 18, 2019 DRAWN BY: KAM  
 DWG SCALE: 1"=20' CHECKED BY: GAW  
 PROJECT NO: 172-387.0023  
 APPROVED BY: JMB

**FIGURE NO. 4**

P:\1071\172-387-0023\Draw\1003172387-0023-Decision Unit Details\figs 4 - LS(1/1/2019 - Internal) - EP - 11/12/2019 4:09 PM




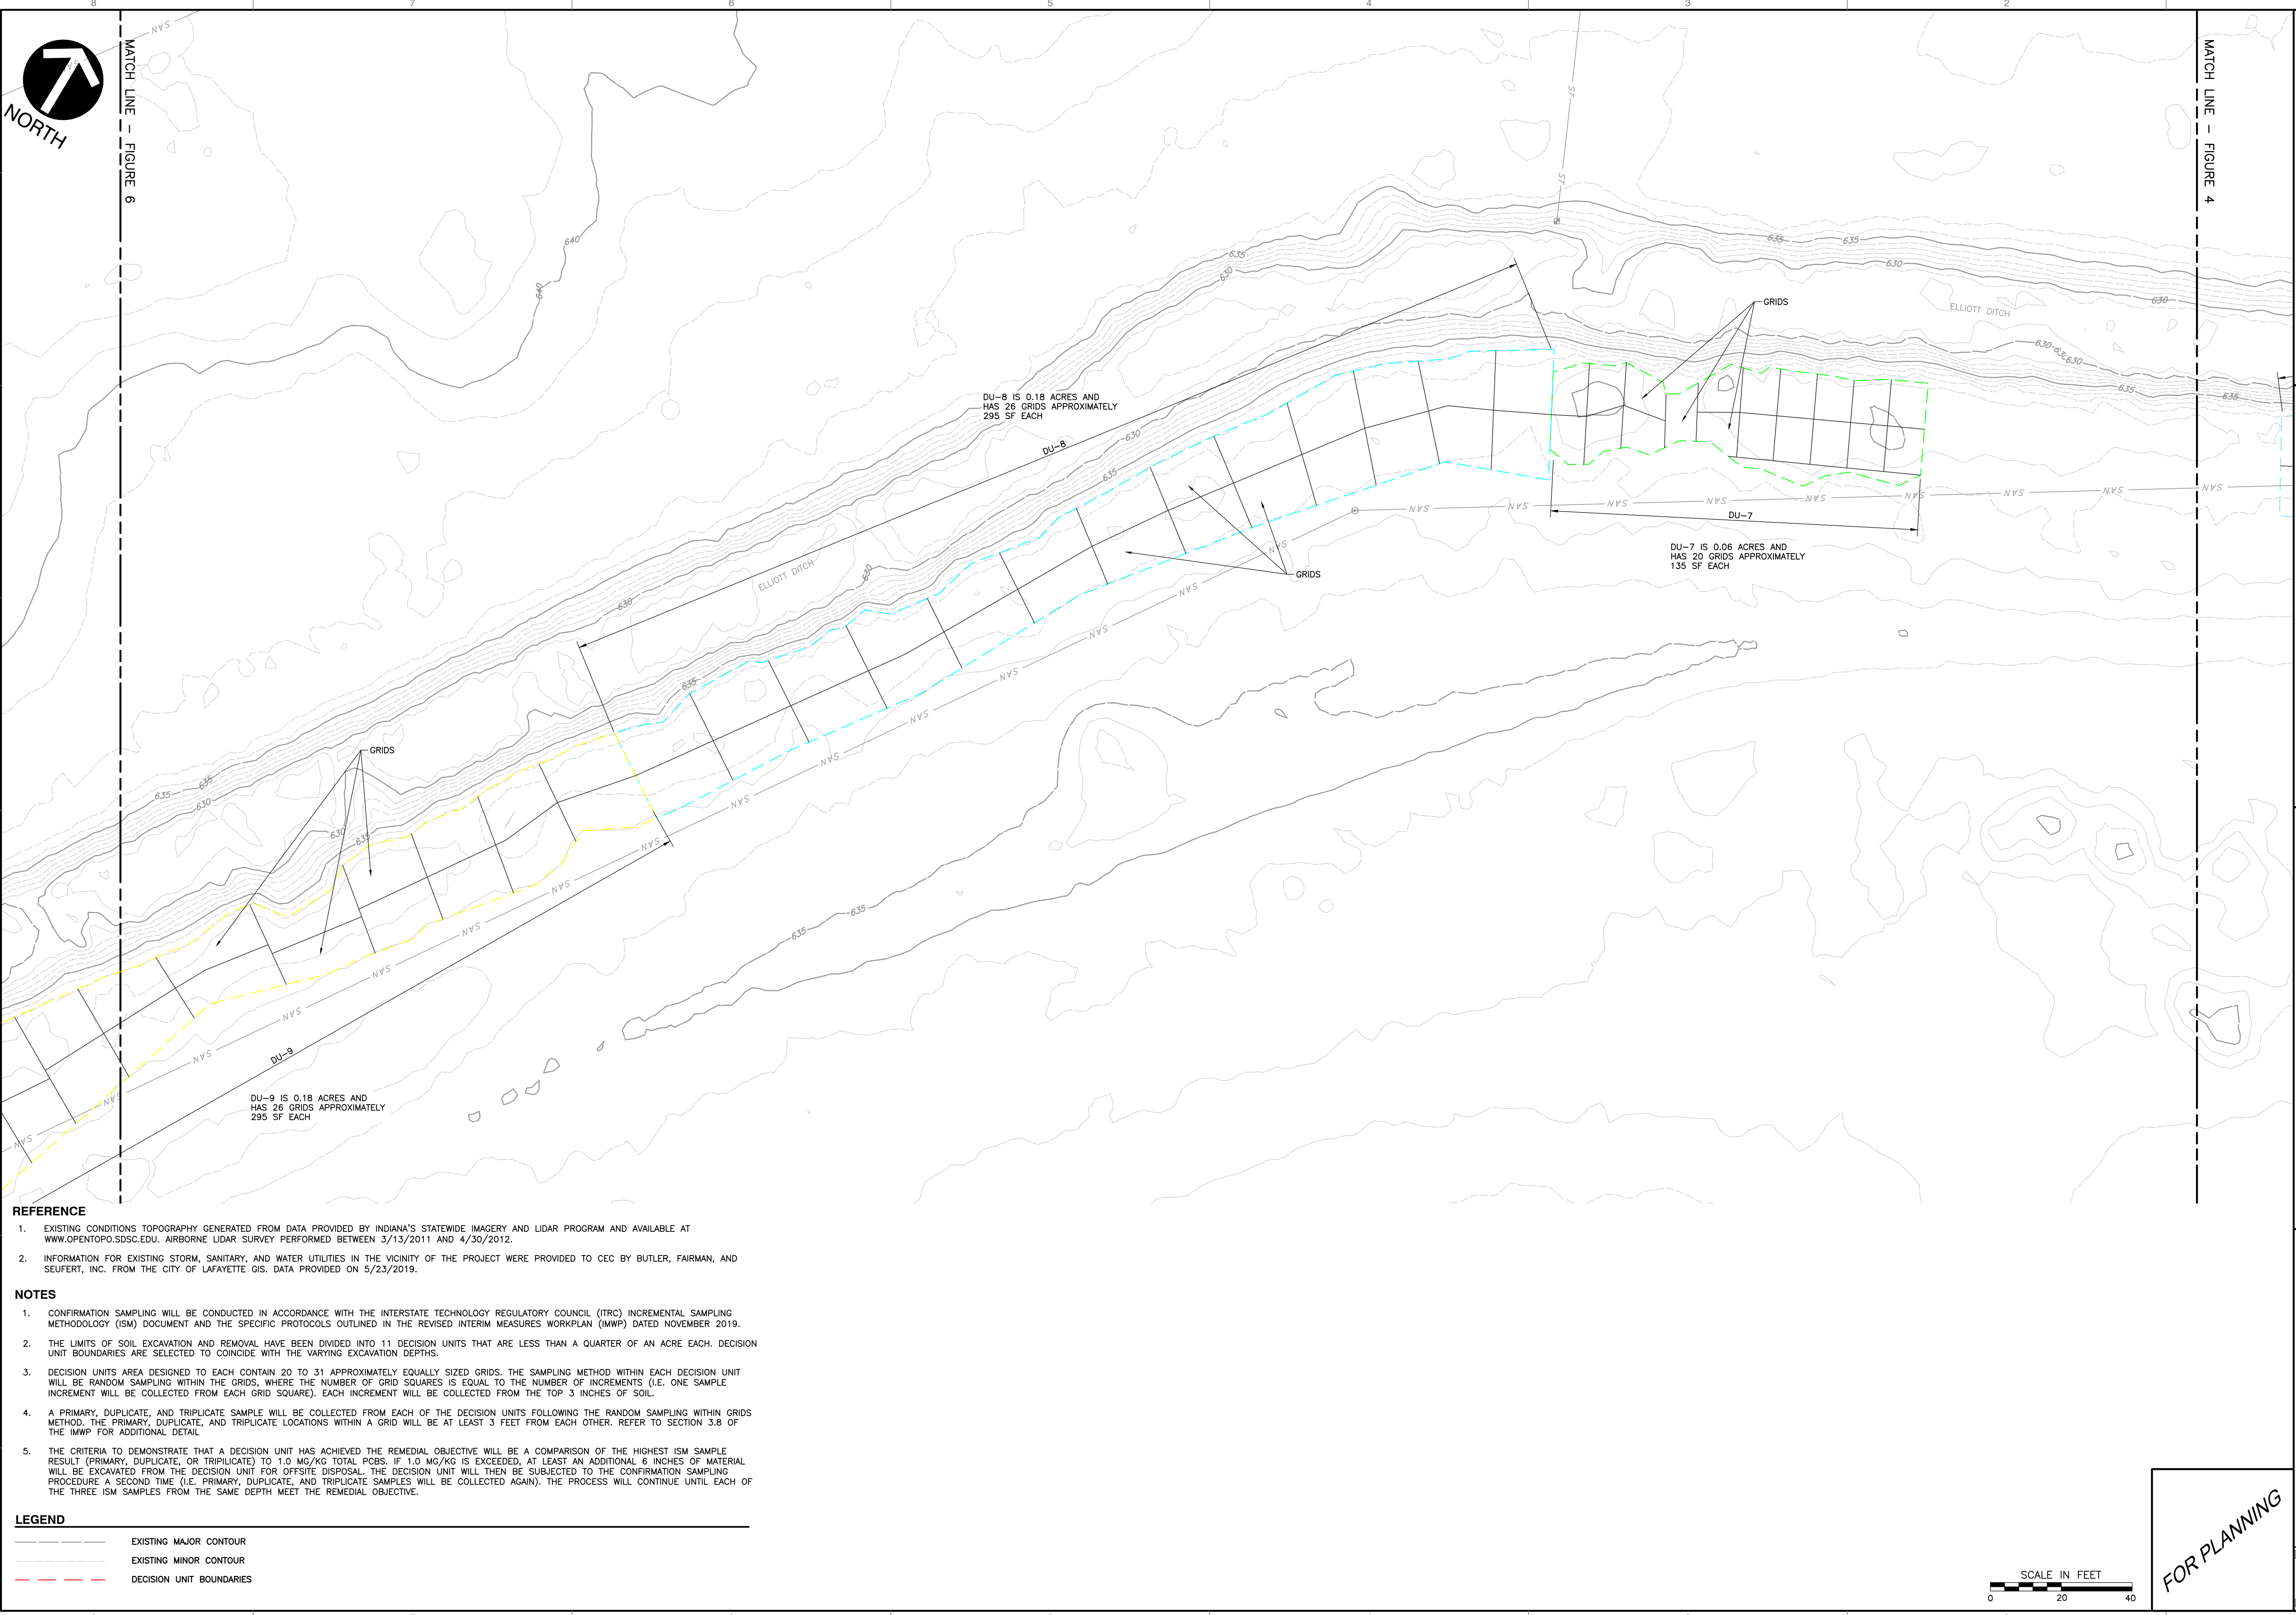

- REFERENCE**
- EXISTING CONDITIONS TOPOGRAPHY GENERATED FROM DATA PROVIDED BY INDIANA'S STATEWIDE IMAGERY AND LIDAR PROGRAM AND AVAILABLE AT WWW.OPENTOPO.SDSC.EDU. AIRBORNE LIDAR SURVEY PERFORMED BETWEEN 3/13/2011 AND 4/30/2012.
  - INFORMATION FOR EXISTING STORM, SANITARY, AND WATER UTILITIES IN THE VICINITY OF THE PROJECT WERE PROVIDED TO CEC BY BUTLER, FAIRMAN, AND SEUFERT, INC. FROM THE CITY OF LAFAYETTE GIS. DATA PROVIDED ON 5/23/2019.
- NOTES**
- CONFIRMATION SAMPLING WILL BE CONDUCTED IN ACCORDANCE WITH THE INTERSTATE TECHNOLOGY REGULATORY COUNCIL (ITRC) INCREMENTAL SAMPLING METHODOLOGY (ISM) DOCUMENT AND THE SPECIFIC PROTOCOLS OUTLINED IN THE REVISED INTERIM MEASURES WORKPLAN (MWP) DATED NOVEMBER 2019.
  - THE LIMITS OF SOIL EXCAVATION AND REMOVAL HAVE BEEN DIVIDED INTO 11 DECISION UNITS THAT ARE LESS THAN A QUARTER OF AN ACRE EACH. DECISION UNIT BOUNDARIES ARE SELECTED TO COINCIDE WITH THE VARYING EXCAVATION DEPTHS.
  - DECISION UNITS AREA DESIGNED TO EACH CONTAIN 20 TO 31 APPROXIMATELY EQUALLY SIZED GRIDS. THE SAMPLING METHOD WITHIN EACH DECISION UNIT WILL BE RANDOM SAMPLING WITHIN THE GRIDS, WHERE THE NUMBER OF GRID SQUARES IS EQUAL TO THE NUMBER OF INCREMENTS (I.E. ONE SAMPLE INCREMENT WILL BE COLLECTED FROM EACH GRID SQUARE). EACH INCREMENT WILL BE COLLECTED FROM THE TOP 3 INCHES OF SOIL.
  - A PRIMARY, DUPLICATE, AND TRIPPLICATE SAMPLE WILL BE COLLECTED FROM EACH OF THE DECISION UNITS FOLLOWING THE RANDOM SAMPLING WITHIN GRIDS METHOD. THE PRIMARY, DUPLICATE, AND TRIPPLICATE LOCATIONS WITHIN A GRID WILL BE AT LEAST 3 FEET FROM EACH OTHER. REFER TO SECTION 3.8 OF THE MWP FOR ADDITIONAL DETAIL.
  - THE CRITERIA TO DEMONSTRATE THAT A DECISION UNIT HAS ACHIEVED THE REMEDIAL OBJECTIVE WILL BE A COMPARISON OF THE HIGHEST ISM SAMPLE RESULT (PRIMARY, DUPLICATE, OR TRIPPLICATE) TO 1.0 MG/KG TOTAL PCBs. IF 1.0 MG/KG IS EXCEEDED, AT LEAST AN ADDITIONAL 6 INCHES OF MATERIAL WILL BE EXCAVATED FROM THE DECISION UNIT FOR OFFSITE DISPOSAL. THE DECISION UNIT WILL THEN BE SUBJECT TO THE CONFIRMATION SAMPLING PROCEDURE A SECOND TIME (I.E. PRIMARY, DUPLICATE, AND TRIPPLICATE SAMPLES WILL BE COLLECTED AGAIN). THE PROCESS WILL CONTINUE UNTIL EACH OF THE THREE ISM SAMPLES FROM THE SAME DEPTH MEET THE REMEDIAL OBJECTIVE.

**LEGEND**

	EXISTING MAJOR CONTOUR
	EXISTING MINOR CONTOUR
	DECISION UNIT BOUNDARIES

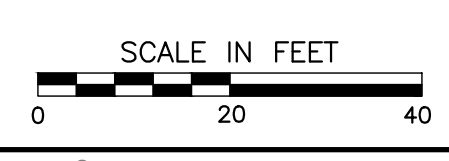

FOR PLANNING

NO	DATE	REVISION RECORD DESCRIPTION


**CEC**  
**Civil & Environmental Consultants, Inc.**  
 2704 Cherokee Farm Way · Suite 101 · Knoxville, TN 37920  
 Ph: 865.977.9997 · Fax: 865.977.9919  
 www.cecinc.com

**ARCONIC INC.**  
**LAFAYETTE OPERATIONS**  
**ELLIOTT DITCH**  
**LEVEE SOIL REMEDIATION**  
**LAFAYETTE, INDIANA**

<b>DECISION UNITS 7 - 9</b>	
DATE: OCTOBER 18, 2019	DRAWN BY: KAM
DWG SCALE: 1"=20'	CHECKED BY: GAW
PROJECT NO: 172-387.0023	APPROVED BY: JMB

FIGURE NO. **5**


P:\12071\172-387-0023\Drawings\172387-0023-Decision Unit Details\DWG 5 of 12.dwg (172-387-0023-Decision Unit Details) - 11/12/2019 4:09 PM

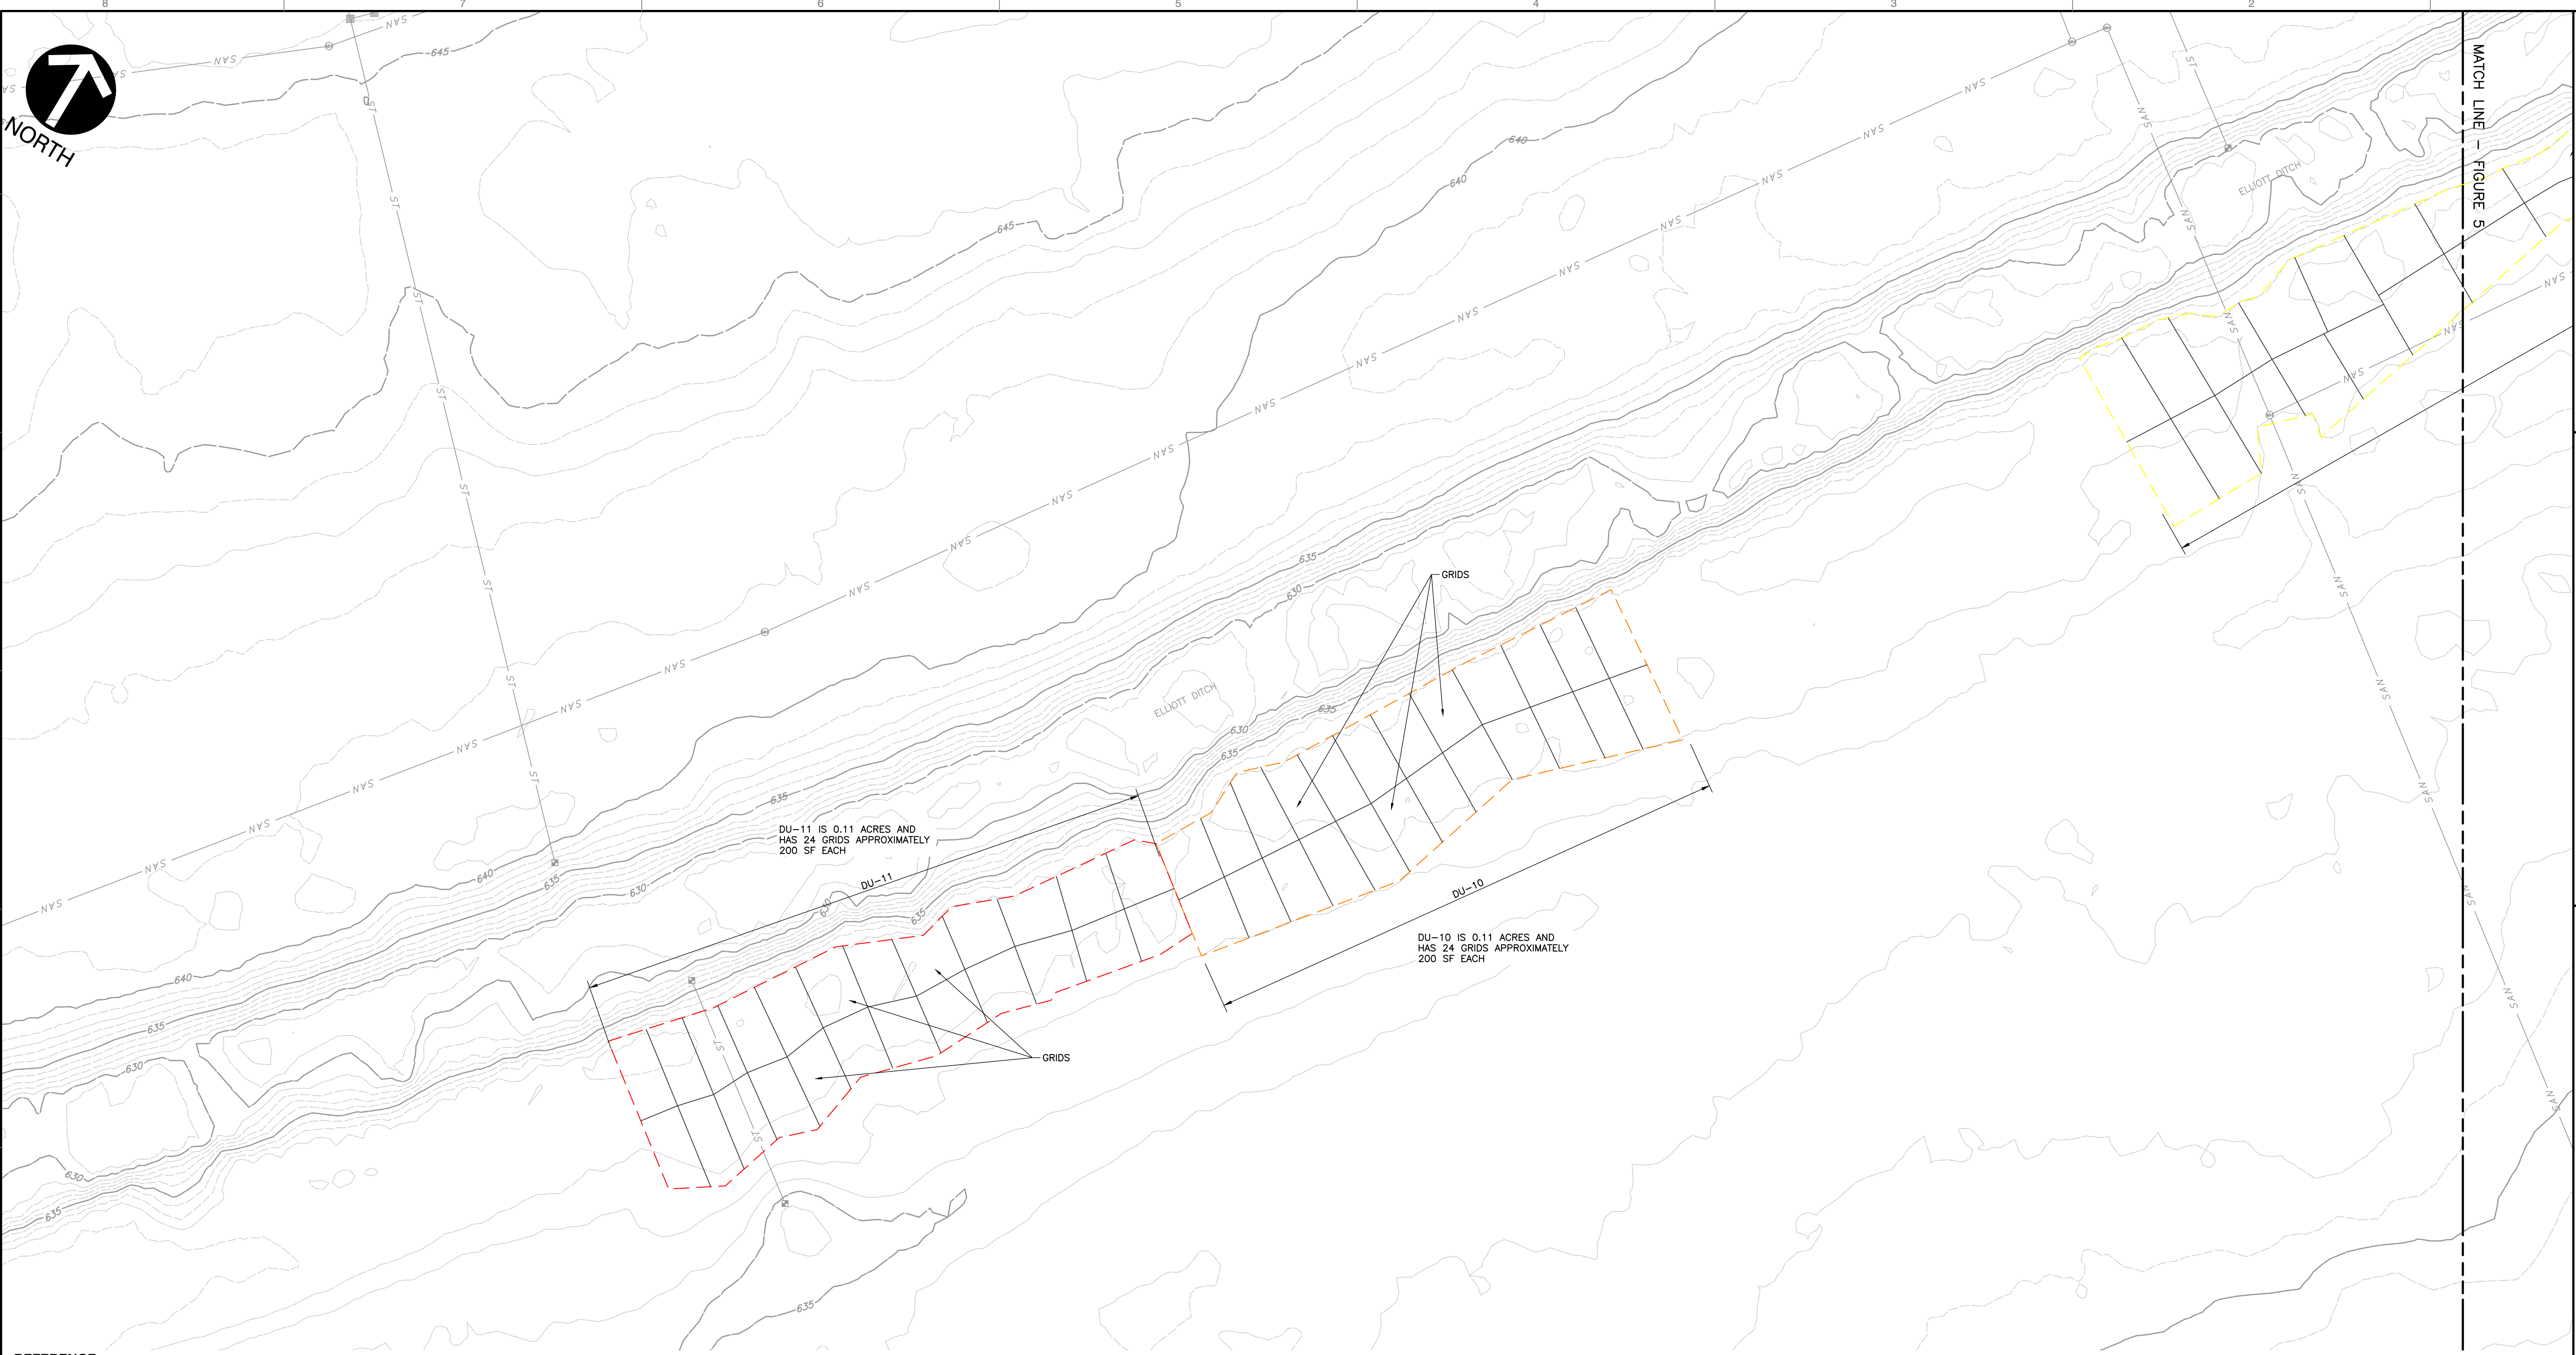

- REFERENCE**
- EXISTING CONDITIONS TOPOGRAPHY GENERATED FROM DATA PROVIDED BY INDIANA'S STATEWIDE IMAGERY AND LIDAR PROGRAM AND AVAILABLE AT WWW.OPENTOPD.SDSC.EDU. AIRBORNE LIDAR SURVEY PERFORMED BETWEEN 3/13/2011 AND 4/30/2012.
  - INFORMATION FOR EXISTING STORM, SANITARY, AND WATER UTILITIES IN THE VICINITY OF THE PROJECT WERE PROVIDED TO CEC BY BUTLER, FAIRMAN, AND SEUFERT, INC. FROM THE CITY OF LAFAYETTE GIS. DATA PROVIDED ON 5/23/2019.

- NOTES**
- CONFIRMATION SAMPLING WILL BE CONDUCTED IN ACCORDANCE WITH THE INTERSTATE TECHNOLOGY REGULATORY COUNCIL (ITRC) INCREMENTAL SAMPLING METHODOLOGY (ISM) DOCUMENT AND THE SPECIFIC PROTOCOLS OUTLINED IN THE REVISED INTERIM MEASURES WORKPLAN (MWP) DATED NOVEMBER 2019.
  - THE LIMITS OF SOIL EXCAVATION AND REMOVAL HAVE BEEN DIVIDED INTO 11 DECISION UNITS THAT ARE LESS THAN A QUARTER OF AN ACRE EACH. DECISION UNIT BOUNDARIES ARE SELECTED TO COINCIDE WITH THE VARYING EXCAVATION DEPTHS.
  - DECISION UNITS AREA DESIGNED TO EACH CONTAIN 20 TO 31 APPROXIMATELY EQUALLY SIZED GRIDS. THE SAMPLING METHOD WITHIN EACH DECISION UNIT WILL BE RANDOM SAMPLING WITHIN THE GRIDS, WHERE THE NUMBER OF GRID SQUARES IS EQUAL TO THE NUMBER OF INCREMENTS (I.E. ONE SAMPLE INCREMENT WILL BE COLLECTED FROM EACH GRID SQUARE). EACH INCREMENT WILL BE COLLECTED FROM THE TOP 3 INCHES OF SOIL.
  - A PRIMARY, DUPLICATE, AND TRIPPLICATE SAMPLE WILL BE COLLECTED FROM EACH OF THE DECISION UNITS FOLLOWING THE RANDOM SAMPLING WITHIN GRIDS METHOD. THE PRIMARY, DUPLICATE, AND TRIPPLICATE LOCATIONS WITHIN A GRID WILL BE AT LEAST 3 FEET FROM EACH OTHER. REFER TO SECTION 3.8 OF THE MWP FOR ADDITIONAL DETAIL.
  - THE CRITERIA TO DEMONSTRATE THAT A DECISION UNIT HAS ACHIEVED THE REMEDIAL OBJECTIVE WILL BE A COMPARISON OF THE HIGHEST ISM SAMPLE RESULT (PRIMARY, DUPLICATE, OR TRIPPLICATE) TO 1.0 MG/KG TOTAL PCBs. IF 1.0 MG/KG IS EXCEEDED, AT LEAST AN ADDITIONAL 6 INCHES OF MATERIAL WILL BE EXCAVATED FROM THE DECISION UNIT FOR OFFSITE DISPOSAL. THE DECISION UNIT WILL THEN BE SUBJECT TO THE CONFIRMATION SAMPLING PROCEDURE A SECOND TIME (I.E. PRIMARY, DUPLICATE, AND TRIPPLICATE SAMPLES WILL BE COLLECTED AGAIN). THE PROCESS WILL CONTINUE UNTIL EACH OF THE THREE ISM SAMPLES FROM THE SAME DEPTH MEET THE REMEDIAL OBJECTIVE.

- LEGEND**
- EXISTING MAJOR CONTOUR
  - EXISTING MINOR CONTOUR
  - DECISION UNIT BOUNDARIES

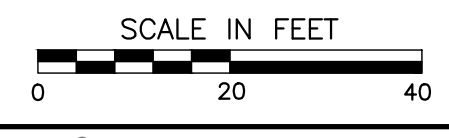

**FOR PLANNING**

NO	DATE	DESCRIPTION

**CEC**  
**Civil & Environmental Consultants, Inc.**  
 2704 Cherokee Farm Way · Suite 101 · Knoxville, TN 37920  
 Ph: 865.977.9997 · Fax: 865.977.9919  
 www.cecinc.com

**ARCONIC INC.**  
**LAFAYETTE OPERATIONS**  
**ELLIOTT DITCH**  
**LEVEE SOIL REMEDIATION**  
**LAFAYETTE, INDIANA**

<b>DECISION UNITS 9 - 11</b>	
DATE: OCTOBER 18, 2019	DRAWN BY: KAM
DWG SCALE: 1"=20'	CHECKED BY: GAW
PROJECT NO: 172-387.0023	APPROVED BY: JMB

**FIGURE NO. 6**

P:\12071\172-387-0023\DWG\172387-0023-Decision Unit Detail.dwg (1/2) of 1 (1/2) 11/12/2019 4:09 PM

---

**APPENDIX II**

**EPA REGION 5 AND IDEM COORDINATED APPROVAL LETTERS**

---



UNITED STATES ENVIRONMENTAL PROTECTION AGENCY

REGION 5  
77 WEST JACKSON BOULEVARD  
CHICAGO, IL 60604-3590

MAR 24 2020

REPLY TO THE ATTENTION OF

**CERTIFIED MAIL 7017 0530 0000 1267 6236**  
**RETURN RECEIPT REQUESTED**

Mr. Robert Prezbindowski  
Arconic, Incorporated  
2300 North Wright Road  
Alcoa, Tennessee 37701

Re: EPA TSCA Coordinated Approval for the Remediation of the Elliott Ditch Levee Soil Portion of Solid Waste Management Unit (SWMU) 50  
Outfall 001/Elliott Ditch/Wea Creek  
Arconic Lafayette Operations Facility, 3131 East Main Street, Lafayette, Indiana  
EPA ID: IND005478094

Dear Mr. Prezbindowski:

This letter is in response to the January 8, 2020 request submitted by Arconic Incorporated (Arconic) to the U.S. Environmental Protection Agency, Region 5 (EPA) for a Coordinated Approval, under the Toxic Substances Control Act (TSCA), 15 U.S.C. § 2601 *et seq.*, for the Remediation of Polychlorinated Biphenyls (PCBs) at the Elliott Ditch Levee Soil Portion of Solid Waste Management Unit (SWMU) 50 - Outfall 001/ Elliott Ditch/Wea Creek, adjacent to the Arconic's Lafayette Operations Facility, located at 3131 East Main Street, Lafayette, Indiana.

Your request for a TSCA Coordinated Approval is based on the January 7, 2020 Indiana Department of Environmental Management (IDEM) approval of Arconic's November 2019 Revised Resource Conservation and Recovery Act (RCRA) Interim Measures Work Plan (IMWP) for the remediation of PCB contaminated soils found at the Elliott Ditch Levee.

Under 40 Code of Federal Regulations (CFR) § 761.77(c), EPA may issue a Coordinated Approval under TSCA if the EPA Regional Administrator determines that the activity (1) will not pose an unreasonable risk of injury to health or the environment, and (2) is being conducted pursuant to a State-issued decision document which exercises control over the management of PCB wastes under a State program that has been approved by EPA and is no less stringent in protection of health or the environment than 40 CFR Part 761. The remediation of the Elliott Ditch Levee soil is being performed under the direction of the IDEM Office of Land Quality pursuant to the requirements of RCRA corrective action being administered at Arconic's facility. IDEM is the lead agency responsible for oversight of RCRA corrective action obligations at the Arconic facility under Indiana's authority as a state authorized to implement RCRA.

Geomorphic surface mapping conducted in 2013 and 2014, as documented in the July 6, 2015 Elliott Ditch Geomorphic Surface Mapping and Historic Data Review, identified eight distinct

reaches or erosional/depositional regimes. The levee soil is situated on the eastern bank of Elliott Ditch from near Outfall 001 (Milepost 0.00) to approximately Milepost 0.50, within Reach 1. The Risk Based Remedial Objective (RBRO) for this project is one part per million (PPM) PCBs and forms the basis for the remediation of the PCB contaminated levee soil.

Based upon the information presented in Arconic's IMWP for the remediation of the Elliott Ditch levee soil and IDEM's approval of the IMWP, EPA finds that the excavation and off-site disposal of PCB remediation waste conducted in accordance with the IMWP, will not present an unreasonable risk of injury to health or the environment. Accordingly, Arconic's January 8, 2020 request for a Coordinated Approval for the subject PCB remediation activities is granted in accordance with the PCB regulations at 40 CFR § 761.77.

You must notify the RCRA Subtitle C and Subtitle D disposal facilities in writing of the amount and concentration of the PCB contaminated soil at least fifteen (15) days prior to the first shipment of the waste (40 CFR § 761.61(a)(5)(i)(B)(2)(iv)). You must notify EPA in writing within five (5) calendar days of any changes relating to PCB waste management requirements in the approved work plan, in accordance with 40 CFR § 761.77(a)(3). Under this Coordinated Approval and 40 CFR § 761.77(c), you must comply with the terms and conditions of the IDEM-issued enforcement document, as well as the reporting and recordkeeping requirements in 40 CFR Part 761, Subparts J and K. Lastly, this Approval requires that a copy of the Elliott Ditch Levee Soil Interim Measures remediation completion report be submitted to EPA in addition to its submittal to IDEM.

This letter does not relieve Arconic from compliance with any other federal, state or local regulation and does not preclude EPA from initiating any enforcement action, including an action seeking civil penalties for any violation of federal regulations. If you have any further questions regarding this matter, please feel free to contact Jean Greensley of my staff at (312) 353-1171 or greensley.jean@epa.gov.

Sincerely,



Edward Nam  
Director  
Land, Chemicals and Redevelopment Division

cc: Donald Stilz, IDEM (via email)  
J. Matt Bruck, P.E., Civil & Environmental Consultants, Inc. (via email)



# INDIANA DEPARTMENT OF ENVIRONMENTAL MANAGEMENT

*We Protect Hoosiers and Our Environment.*

100 N. Senate Avenue • Indianapolis, IN 46204

(800) 451-6027 • (317) 232-8603 • [www.idem.IN.gov](http://www.idem.IN.gov)

Eric J. Holcomb  
Governor

Bruno L. Pigott  
Commissioner

January 7, 2020

Mr. Robert Prezbindowski  
Senior Remediation Project Manager  
Arconic, Inc.  
Tennessee Operations  
2300 North Wright Road  
Alcoa, Tennessee 37701-2516

Dear Mr. Prezbindowski:

RE: RCRA Corrective Action  
Interim Measures Work Plan  
Elliott Ditch – Levee Soil Remediation  
Revised November 2019  
Arconic Lafayette Operations  
Lafayette, Tippecanoe County  
EPA ID No. IND005478094

The Indiana Department of Environmental Management (IDEM) reviewed the above-referenced work plan (VFC # 82863525), submitted on your behalf by Civil & Environmental Consultants, Inc. on November 14, 2019, that describes the remediation of polychlorinated biphenyl (PCB) contamination found in the Elliott Ditch levee. This work plan is a revision to one previously submitted and conditionally approved by IDEM on August 8, 2019 (VFC # 82822428). The conditional approval required U.S. EPA's acceptance of the post-excavation sampling scheme; the revised work plan now meets that requirement. All other comments made on the original work plan remain valid and are reproduced here.

The work plan relies on the geomorphic surface mapping done in 2013 and 2014, as documented in the Elliott Ditch Geomorphic Surface Mapping and Historic Data Review, dated July 6, 2015 (VFC # 80110943) and the results of the Field Sampling Plan, as summarized in the Elliott Ditch Reaches 1-3 Field Sampling Report, dated August 2018 (VFC # 82815864).

IDEM approves the work plan, with the following comments:


- As stated in the work plan, the risk-based remedial objective (RBRO) for this project is 1 mg/Kg PCB. This RBRO was chosen to be protective of human health and to reduce the exposure of ecological receptors to PCB contamination. While both the U.S. Environmental Protection Agency (U.S. EPA) and IDEM support the use of the 1 mg/Kg PCB RBRO, a cleanup to this level may not be sufficient to return the affected surface water bodies to unlimited use, particularly in regard to fish consumption.

Mr. Robert Prezbindowski  
Page Two

- The work plan allows for the temporary storage of excavated soil within the footprint of the excavation. Any soil stockpiled in this manner must be properly managed so as to prevent run-on and run-off of water.
- For soil removal and confirmation sampling purposes, the lateral and vertical extent of affected soil extends from the location that exceeds 1 mg/Kg PCB to the location where the concentration is  $\leq$  1 mg/Kg PCB.
- The higher result between a sample and its duplicate will be used to determine if additional soil removal is necessary.
- The Community Relations Plan should also include precautions to be taken to prevent exposure to the excavated soil and excavation equipment during these Interim Measures activities.
- Arconic will provide U.S. EPA Region 5 and IDEM copies of the Erosion and Sedimentation Control Plan, Notice of Intent, and the approval letter from the City of Lafayette. These copies are for informational purposes only.
- Arconic will provide U.S. EPA Region 5 and IDEM results of the analytical testing of borrow soil, ensuring an adequate frequency of samples are analyzed to substantiate all borrow soil is  $\leq$  1 mg/Kg PCB.

IDEM understands this approval will be used in Arconic's request for a TSCA Coordinated Approval from U.S. EPA Region 5. If you have any questions, please contact me at (317) 232-3409 or [dstilz@idem.IN.gov](mailto:dstilz@idem.IN.gov).

Sincerely,

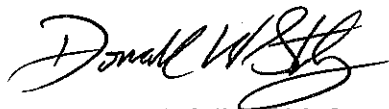

Donald W. Stilz, Chief  
Hazardous Waste Permit Section  
Permits Branch  
Office of Land Quality

cc: Peter Ramanauskas, U.S. EPA, Region 5 (ecopy only)  
Jean Greensley, U.S. EPA, Region 5 (ecopy only)  
J. Matt Bruck, P.E., Civil & Environmental Consultants, Inc. (ecopy only)

---

**APPENDIX III**

**NPDES PERMIT DOCUMENTATION**

---





---

Office of the City Engineer

20 North 6<sup>th</sup> Street • Lafayette, Indiana 47901-1412  
Phone 765-807-1050 • FAX 765-807-1049

February 20, 2020

Mr. Garrett A. Welch, LPG  
Civil & Environmental Consultants, Inc.  
2704 Cherokee Farm Way, Suite 101  
Knoxville, TN 37920

Re: Arconic Elliott Ditch – Levee Soil Remediation SWPPP

Dear Mr. Welch:

The Construction Plans for the proposed project referenced above have been reviewed and have been found to be in compliance with the City of Lafayette Stormwater Code.

Please submit a Rule 5 Notice of Intent to the Indiana Department of Environmental Management, Office of Water Quality; include this letter as verification of our acceptance of the Construction Plans.

No error or omission in the plans, calculations or applications (whether said plans, calculations or applications have been reviewed by the Office of the City Engineer or not) shall permit or release the applicant and designer from constructing this work in any other manner than that provided for in the City Code.

Sincerely,

A handwritten signature in black ink, appearing to read "D. Griffie", is written over a circular stamp or seal.

David M. Griffie, PE  
Public Works Assistant Director



# City of Lafayette

20 N. 6th Street  
Lafayette, IN 47901

**PERMIT NUMBER**

**12042**

Issue Date: 07/28/2020

## Permit Type: SITE ONLY PERMIT

Parcel ID	Street Address	
791103326001000033	250E	
Current Zoning	Lot Number	Subdivision

Owner Information	Applicant Information
Name: TIPPECANOECO PROPERTIES LLC Phone:	Name: CIVIL & ENVIRONMENTAL CONSULTANTS, INC Phone: 865-977-9997

Contractor Information			
Name: ENVIRONMENTAL FIELD SVCS INC	Bond Exp. Date: 02/28/2021		
Address: 1302 N MERIDIAN ST, SUITE 300	License Exp. Date: 02/28/2021		
Phone: 317-896-1116	Insurance Exp. Date: 06/01/2020		

Building Information	
Proposed Use: Estimated Cost of Construction: \$ 1,212,645	Project Sq. Ft:

**Project Description:** COMMERCIAL SITE

**Scope of Work:**

ARCONIC - ELLIOTT DITCH LEVEE SOIL REMEDIATION SWPPP

**Permit Details:**

Date: 07/28/2020

**ANY PERMIT ISSUED EXPIRES SIX (6) MONTHS AFTER ISSUANCE IF NO INSPECTIONS HAVE BEEN MADE.  
ANY PERMIT ISSUED SHALL EXPIRE TWELVE (12) MONTHS AFTER ISSUANCE.**

<b>Application Number</b>	21080	<b>TOTAL FEES:</b>	\$ 250.00
---------------------------	-------	--------------------	-----------

**RULE 5 - NOTICE OF INTENT (NOI)**

State Form 47487 (R6 / 2-15)  
 Indiana Department of Environmental Management  
 Office of Water Quality  
 Approved by State Board of Accounts, 2005

Type of Submittal (Check Appropriate Box): <input checked="" type="checkbox"/> Initial <input type="checkbox"/> Amendment <input type="checkbox"/> Renewal
Permit Number:
(Note: The initial submittal does not require a permit number; the Department will assign a number. A permit number is required when filing an amendment, applying for renewal, or correspondence related to this permit).

Note: Submission of this Notice of Intent letter constitutes notice that the project site owner is applying for coverage under the National Pollutant Discharge Elimination System (NPDES) General Permit Rule for Storm Water Discharges Associated with Construction Activity. Permitted project site owners are required to comply with all terms and conditions of the General Permit Rule 327 IAC 15-5 (Rule 5).

NAME AND LOCATION OF PROJECT			
Name of Project: Elliott Ditch Levee Remediation		County: Tippecanoe	
Brief Description of Project Location: The project is located an approximately 0.5-mile long corridor of the southern bank of Elliott Ditch, located northwest of Olympia Drive and Olympia Court in Lafayette, Indiana.			
Project Location: Describe location in Latitude and Longitude (Degrees, Minutes, and Seconds or Decimal representation) and by legal description (Section, Township, and Range, Civil Township)			
Latitude: 40 N 23' 47.00"		Longitude: 86 W 51' 33.03"	
Quarter:	Section: 3	Township: 22 N	Range: 4 W    Civil Township: Wea
Does <input type="checkbox"/> all or <input type="checkbox"/> part of this project lie within the jurisdictional boundaries of a Municipal Separate Storm Sewer System (MS4) as defined in 327 IAC 15-13? <input checked="" type="checkbox"/> Yes <input type="checkbox"/> No    If yes, name the MS4(s): City of Lafayette			
SITE OWNER OF PROJECT AND CONTACT INFORMATION OF PROJECT			
Name of Company (If Applicable): Arconic Inc.			
Name of Project Site Owner: (An Individual) Robert Prezbindowski		Title/Position: Remediation Manager	
Address: 3131 East Main Street			
City: Lafayette		State: IN	ZIP Code: 47905
Phone: 865-977-3811	FAX:	E-Mail Address: (If Available) Robert.Prezbindowski@arconic.com	
Ownership Status (check one): Governmental Agency: <input type="checkbox"/> Federal <input type="checkbox"/> State <input type="checkbox"/> Local    Non-Governmental: <input type="checkbox"/> Public <input checked="" type="checkbox"/> Private <input type="checkbox"/> Other: (Explain)			
Contact Person: J. Matt Bruck		Name of Company: (If Applicable) Civil & Environmental Consultants, Inc.	
Affiliation to Project Site Owner: Environmental Consultant			
Address: (if different from above) 2704 Cherokee Farm Way, Suite 101			
City: Knoxville		State: TN	ZIP Code: 37920
Phone: 865-977-9997	FAX:	E-Mail Address: (If Available) mbruck@cecinc.com	
PROJECT INFORMATION			
Project Description: <input type="checkbox"/> Residential-Single Family <input type="checkbox"/> Residential-Multi-Family <input type="checkbox"/> Commercial <input checked="" type="checkbox"/> Industrial <input type="checkbox"/> Other: (Explain)			
Name of Receiving Water: Elliott Ditch (Note: If applicable, name of municipal operator of storm sewer and the ultimate receiving water. If a retention pond is present on the property, the name of the nearest possible receiving water receiving discharge must be provided).			
Project Acreage Total Acreage: 4.15    Proposed Land Disturbance: (in acres) 4.15 Total Impervious Surface Area: (in square feet, estimated for completed project) 0			
Project Duration Estimated Start Date: March 8, 2020    Estimated End Date for all Land Disturbing Activity: June 30, 2020			

(Continued on Reverse Side)

CONSTRUCTION PLAN CERTIFICATION

By signing this Notice of Intent letter, I certify the following:

- A. The storm water quality measures included in the Construction Plan comply with the requirements of 327 IAC 15-5-6.5, 327 IAC 15-5-7, and 327 IAC 15-5-7.5;
B. the storm water pollution prevention plan complies with all applicable federal, state, and local storm water requirements;
C. the measures required under 327 IAC 15-5-7 and 327 IAC 15-5-7.5 will be implemented in accordance with the storm water pollution prevention plan;
D. if the projected land disturbance is One (1) acre or more, the applicable Soil and Water Conservation District or other entity designated by the Department, has been sent a copy of the Construction Plan for review;
E. storm water quality measures beyond those specified in the storm water pollution prevention plan will be implemented during the life of the permit if necessary to comply with 327 IAC 15-5-7; and
F. implementation of storm water quality measures will be inspected by trained individuals.

In addition to this form, I have enclosed the following required information:

- Verification by the reviewing agency of acceptance of the Construction Plan.
Proof of publication in a newspaper of general circulation in the affected area that notified the public that a construction activity is to commence, including all required elements contained in 327 IAC 15-5-5 (9). The Proof of Publication Must include company name and address, project name, address/location of the project, and the receiving stream to which storm water will be discharged. Following is a sample Proof of Publication:

'XERT Development Inc. (10 Willow Lane, Indianapolis, Indiana 46206) is submitting a Notice of Intent to the Indiana Department of Environmental Management of our intent to comply with the requirements of 327 IAC 15-5 to discharge storm water from construction activities associated with Water Garden Estates located at 24 Washout Lane, Indianapolis, Indiana 46206. Runoff from the project site will discharge to the White River. Questions or comments regarding this project should be directed to Walter Water of XERT Development Inc.'

- \$100 check or money order payable to the Indiana Department of Environmental Management. A permit fee is required for all NOI submittals (initial and renewal). A fee is not required for amendments.

SITE OWNER OF PROJECT RESPONSIBILITY STATEMENT

By signing this Notice of Intent letter, I certify under penalty of law that this document and all attachments were prepared under my direction or supervision in accordance with a system designed to assure that qualified personnel properly gather and evaluate the information submitted. Based on my inquiry of the person or persons who manage the system, or those persons directly responsible for gathering the information, the information submitted is, to the best of my knowledge and belief, true, accurate, and complete. I am aware that there are significant penalties for submitting false information or violating the provisions of 327 IAC 15-5, including the possibility of fine and imprisonment for knowing violations.

Printed Name of Project Owner: Robert A. Przewindowski

Signature of Project Owner: [Handwritten Signature] Date (month, day, year): 2/24/20

This Notice of Intent must be signed by an individual meeting the signatory requirements in 327 IAC 15-4-3(g). All NOI submittals must include an original signature (FAX and photo copies are not acceptable).

Note: Within 48 hours of the initiation of construction activity, the project site owner must notify the appropriate plan review agency and IDEM, Office of Water Quality of the actual project start date if it varies from the date provided above.

Note: A permit issued under 327 IAC 15-5 is granted by the commissioner for a period of five (5) years from the date coverage commences. Once the five (5) year permit term duration is reached, a general permit issued under this rule will be considered expired, and as necessary for construction activity continuation, a new Notice of Intent letter (Renewal) is required to be submitted ninety (90) days prior to the termination of coverage. The submittal must include the NOI Letter, Proof of Publication, Fee, and verification that the plan for the project was approved (original verification of plan approval is acceptable provided the scope of the project has not changed from the original submittal).

Mail this form to: Indiana Department of Environmental Management Storm Water Program, IGCN, Room 1255 100 North Senate Avenue Indianapolis, IN 46204-2251

327 IAC 15-5-6 (a) also requires a copy of the completed Notice of Intent letter be submitted to the local Soil and Water Conservation District or other entity designated by the Department, where the land disturbing activity is to occur.

Questions regarding the development or implementation of the Construction Plan/Storm Water Pollution Prevention Plan should be directed to the local county Soil and Water Conservation District (SWCD). If you are unable to reach the SWCD or have other questions please direct those inquiries to the IDEM Storm Water Permit Coordinator at 317/233-1864 or 800/451-6027 ext.3-1864. For information and forms visit http://www.in.gov/idem/4896.htm



Office of the City Engineer

20 North 6<sup>th</sup> Street • Lafayette, Indiana 47901-1412  
Phone 765-807-1050 • FAX 765-807-1049

February 20, 2020

Mr. Garrett A. Welch, LPG  
Civil & Environmental Consultants, Inc.  
2704 Cherokee Farm Way, Suite 101  
Knoxville, TN 37920

Re: Arconic Elliott Ditch – Levee Soil Remediation SWPPP

Dear Mr. Welch:

The Construction Plans for the proposed project referenced above have been reviewed and have been found to be in compliance with the City of Lafayette Stormwater Code.

Please submit a Rule 5 Notice of Intent to the Indiana Department of Environmental Management, Office of Water Quality; include this letter as verification of our acceptance of the Construction Plans.

No error or omission in the plans, calculations or applications (whether said plans, calculations or applications have been reviewed by the Office of the City Engineer or not) shall permit or release the applicant and designer from constructing this work in any other manner than that provided for in the City Code.

Sincerely,

A handwritten signature in black ink, appearing to read "D. Griffie", is written over a circular stamp or seal.

David M. Griffie, PE  
Public Works Assistant Director

**Journal and Courier**  
823 Park East Boulevard, Suite C  
Lafayette, IN 47905  
Tippecanoe County, Indiana

**CIVIL & ENVIRONMENTAL  
CONSULTANTS, INC.**

Federal Id: 16-0980985

Account #: 8650779997 CIVI  
# of Affidavits:  
Order #: 0004069538

**This is not an invoice**

**CIVIL & ENVIRONMENTAL CONSL**  
2704 CHEROKEE FARM WAY, SUI  
KNOXVILLE, TN 37920

## PUBLISHER'S AFFIDAVIT

**STATE OF WISCONSIN, } SS:  
County Of Brown**

Personally appeared before me, a notary public in and for said county and state, the undersigned

I, being duly sworn, say that I am a clerk for **THE LAFAYETTE NEWSPAPERS** a **JOURNAL and COURIER** newspaper of general circulation printed and published in the English language in the city of **LAFAYETTE** in state of Indiana and county of Tippecanoe, and that the printed matter attached hereto is a true copy, which was duly published in said paper for 1 times., the dates of publication being as follows:

The insertion being on the 02/26/2020

Newspaper has a website and this public notice was posted in the same day as it was published in the newspaper.

Pursuant to the provisions and penalties of Ch. 155, Acts 1953,

I hereby certify that the foregoing account is just and correct, that the amount claimed is legally due, after allowing all just credits, and that no part of the same has been paid.

Kathleen Allen

Date: 2/26, 2020 Title: Clerk

Subscribed and sworn to before me this 26 day of February, 2020

Shelly Hora  
Notary Public

Notary Expires:

8-25-23

SHELLY HORA  
Notary Public  
State of Wisconsin

\_\_\_\_\_  
(Governmental Unit)

To: JOURNAL AND COURIER

\_\_\_\_\_  
County, Indiana \_\_\_\_\_

**Lafayette, IN**

**PUBLISHER'S CLAIM**

**COMPUTATION OF CHARGES**

23 lines, 2 columns wide equals 46 equivalent lines at \$2.38 per line @ 1 days, **\$109.48**

Website Publication **\$0**

Acct #:8659779997CIVI  
Ad #: 0004069538

Charge for proof(s) of publication **\$0.00**

**TOTAL AMOUNT OF CLAIM \$124.48**

DATA FOR COMPUTING COST  
Width of single column 9.5 ems  
Number of insertions 1  
Size of type 7 point

Claim No. \_\_\_\_\_ Warrant No. \_\_\_\_\_  
**IN FAVOR OF**  
**The Journal and Courier**  
Lafayette, IN  
Tippecanoe County  
823 Park East Blvd., Suite C Lafayette, IN 47905

I have examined the within claim and hereby certify as follows:

That it is in proper form.

This it is duly authenticated as required by law.

That it is based upon statutory authority.

That it is apparently (correct)  
(incorrect)

\$ \_\_\_\_\_  
On Account of Appropriation For

FED. ID  
#16-0980985

Allowed \_\_\_\_\_, 20\_\_\_\_

In the sum of \$ \_\_\_\_\_

I certify that the within claim is true and correct; that the service there-in itemized and for which charge is made were ordered by and were necessary to the public business.

Arconic Inc. (3131 East Main Street, Lafayette, Indiana 47905) is submitting this Notice of Intent to the Indiana Department of Environmental Management (IDEM) of our intent to comply with the requirements of 327 IAC 15-5 to discharge storm water from construction activities associated with the Elliott Ditch Levee Interim Measure project located near the intersection of Brady Lane and Concord Road in Lafayette, Indiana (Latitude: 40°23'47.00"N, Longitude: 86°51'33.03"W). The purpose of the project is to address impacts from polychlorinated biphenyls (PCBs) to soil present on and within a levee of Elliott Ditch. The Interim Measure Work Plan can be reviewed at the project repository maintained electronically on the Elliott Ditch Project website ([elliottditchproject.cccinc.com](http://elliottditchproject.cccinc.com)), or electronically on the IDEM's virtual file cabinet ([vfc.idem.in.gov](http://vfc.idem.in.gov), Document No. 82630193). Potential runoff from the project site will be managed via storm water controls to mitigate potential discharge to Elliott Ditch. Questions or comments regarding the project should be directed to the Elliott Ditch hotline (317) 613-4514, or [ElliottDitchQuestions@gmail.com](mailto:ElliottDitchQuestions@gmail.com).  
(LAF - 2/26/20 - 0004069538) hspaxlp



November 5, 2020

Mr. Josh Mitchell  
Lafayette Renew  
1700 Wabash Avenue  
Lafayette, Indiana 47909

Dear Mr. Mitchell:

Subject: Rule 5 – Notice of Termination  
Arconic Lafayette Operations  
Lafayette, Indiana  
CEC Project 172-367.0028

On behalf of Arconic Corporation (Arconic), Civil & Environmental Consultants, Inc. (CEC) is pleased to provide Lafayette Renew the attached Notice of Termination (NOT) for Permit Number 12042 associated with the Elliott Ditch Levee Interim Measures Project (Project) in Lafayette, Indiana. This NOT is being submitted as certification that the Project Owner (Arconic) has met the terms and conditions of the General Permit Rule 327 IAC 15-5 (Rule 5) for termination of permit coverage under the National Pollutant Discharge Elimination System (NPDES). Since your visit to the Project to inspect the vegetation growth on October 19, 2020, storm water controls (i.e., silt fencing, straw waddles, and hay bales) have been removed. In addition, the Project site is stable and no additional land disturbing activities will be completed under this permit number.

CEC understands that following acceptance of the NOT, Lafayette Renew will formally submit the NOT to the Indiana Department of Environmental Management, Office of Water Quality. Please contact the undersigned at (865) 997-9997 should you have any questions.

Sincerely,

CIVIL & ENVIRONMENTAL CONSULTANTS, INC.



Garrett A. Welch, L.P.G.  
Project Manager



J. Matt Bruck, P.E.  
Senior Project Manager

CC: Mr. Robert Prezbindowski, Arconic Corporation (email only)

---

**ATTACHMENT**

**SIGNED NOTICE OF TERMINATION**

---



# RULE 5 – NOTICE OF TERMINATION (NOT)

State Form 51514 (R3 / 11-15)  
INDIANA DEPARTMENT OF ENVIRONMENTAL MANAGEMENT  
OFFICE OF WATER QUALITY

Mail this form to:  
IDEM, OWQ  
Storm Water Program  
100 North Senate Avenue  
Room 1255  
Indianapolis, IN 46204-2251

For questions regarding the requirements for project termination or completion of this form, contact:

Storm Water Permits Coordinator  
100 North Senate Avenue  
Room 1255

Telephone: (317) 233-1864 or  
(800) 451-6027 (within Indiana), ext. 31864

Web Access: <http://www.IN.gov/idem/stormwater/2377.htm>

Note: Submission of this Notice of Termination letter is a certification by the project site owner that the project meets the terms and conditions of the General Permit Rule 327 IAC 15-5 (Rule 5, Storm Water Discharges Associated with Construction Activity) for termination of permit coverage under the National Pollutant Discharge Elimination System (NPDES).

## PROJECT NAME AND LOCATION

**Permit number**

(Note: Permit numbers were assigned to projects beginning in November of 2003. Therefore, a permit number is only applicable for those projects that began or were renewed on or after November of 2003).

**Project name** Elliott Ditch Levee Remediation (Permit No. 12042)

(Note: Provide the project name as it appears on the active "Notice of Intent")

**County**

Tippecanoe

**Company name** Arconic Corporation

**Project site owner's name (an individual)** VARIES (Robert Prezbindowski, Arconic Project Owner)

**Address (number and street)** VARIES (Begins near the Intersection of Concord Rd and Brady Ln)

**city** Lafayette

**State** Indiana

**ZIP code** 47909

**Telephone** 865-977-3811

**FAX**

**E-mail address (if available)** Robert.Prezbindowski@arconic.com

## THIS "NOTICE OF TERMINATION" IS BEING SUBMITTED FOR THE FOLLOWING

To be eligible for termination, specific criteria must be met. There are three options for which a project may be considered for termination. These options include:

- Option # 1 Certification for change of ownership;
- Option # 2 Certification for termination of construction activities (327 IAC 15-5-8); and,
- Option # 3 Notice of termination to obtain early release from compliance with 327 IAC 15-5 (327 IAC 15-5-8).

Select one of the three options that apply to "Permit Termination" by checking the appropriate box, complete all information associated with that option, include required attachments (where applicable), and complete the "Project Site Owner Responsibility Statement" on page 2 of this form.

**Option # 1 Certification for change of ownership**

This option does not apply to the sale of individual lots within the permitted acreage; only the sale of the entire project site as originally permitted. The agency may accept termination for entire sections or phases of a project that are sold. To determine if a project is eligible, please contact the IDEM Storm Water Permits Coordinator.

By signing this "Notice of Termination," I certify the following:

A. The project was sold; I am no longer the project site owner as was designated in my "Notice of Intent". The new owner of the project site is:

**Company name (if applicable)**

**Project site owner's name (An individual)**

**Address (number and street)**

**City**

**State**

**ZIP code**

**Telephone number**

**FAX**

**E-mail Address (if available)**

B. I have notified the new project site owner of his/her responsibilities to comply with 327 IAC 15-5 and the requirements associated with the rule including filing a new "Notice of Intent."

**Option # 2 Certification for termination of construction activities**

By signing this "Notice of Termination," I certify the following:

- A. All land disturbing activities, including construction on all building lots, have been completed and the entire site has been stabilized;
- B. All temporary erosion and sediment control measures have been removed; and
- C. No future land disturbing activities will occur at the project site.

(Continued on reverse side)

**Option # 3 "Notice of Termination" to obtain early release from compliance with 327 IAC 15-5**

By signing this "Notice of Termination," I certify the following:

- A. The remaining, undeveloped acreage does not exceed five (5) acres, with contiguous areas not to exceed one (1) acre.
- B. A map of the project site, clearly identifying all remaining undeveloped lots, is attached to this letter. The map must be accompanied by a list of names and addresses of individual lot owners or individual lot operators of all undeveloped lots.
- C. All public and common improvements, including infrastructure, have been completed and permanently stabilized and have been transferred to the appropriate local entity.
- D. The remaining acreage does not pose a significant threat to the integrity of the infrastructure, adjacent properties, or water quality.
- E. All permanent storm water quality measures have been implemented and are operational.


Upon written notification to the department the project site owner certifies that he/she will:

- A. Notify all current individual lot owners and all subsequent lot owners of the remaining undeveloped acreage and acreage with construction activity that they are responsible for complying with section 7.5 of 327 IAC 15-5. The notice must inform the individual lot owners of the requirements to:
  - (1) install and maintain appropriate measures to prevent sediment from leaving the individual building lot; and
  - (2) maintain all erosion and sediment control measures that are to remain on-site as part of the construction plan.

**PROJECT SITE OWNER RESPONSIBILITY STATEMENT**

By signing this "Notice of Termination" letter, I certify under penalty of law that this document and all attachments were prepared under my direction or supervision in accordance with a system designed to assure that qualified personnel properly gather and evaluate the information submitted. Based on my inquiry of the person or persons who manage the system, or those persons directly responsible for gathering the information, the information submitted is, to the best of my knowledge and belief, true, accurate, and complete. I am aware that there are significant penalties for submitting false information, including the possibility of fine and imprisonment for knowing violations.

Printed name of project site owner Robert Prezbindowski (Project Owner)

Signature of project site owner  Date (month, day, year) 11-4-20

This "Notice of Termination" must be signed by an individual meeting the signatory requirements in 327 IAC 15-4-3(g).

The submittal of a Notice of Termination requires an original (wet ink) signature; a fax or photocopies are not acceptable.

**SUBMITTAL OF THE "NOTICE OF TERMINATION"**

Please submit the completed "Notice of Termination" to the Indiana Department of Environmental Management (IDEM). The submittal to IDEM must be an original signature; a fax or photocopies are not acceptable. A copy of the "Notice of Termination" is required to also be submitted to the Soil and Water Conservation District (SWCD) or a Municipal Separate Storm Sewer System (MS4). The appropriate entity will typically be the agency that reviewed the construction/storm water pollution prevention plan associated with the project. The "Notice of Termination" shall be mailed to the IDEM at

Indiana Department of Environmental Management  
Storm Water Permits Coordinator  
100 North Senate Avenue  
Room 1255  
Indianapolis, IN 46204-2251

**Additional considerations**

It is not required by 327 IAC 15-5 that the termination is verified prior to submittal, however the SWCD or MS4, as the plan review agency, may elect to field verify project completion prior to the "Notice of Termination" submittal. Several MS4s require (by local ordinance) approval of all terminations prior to submitting the "Notice of Termination" to IDEM. Failure to submit this document to an MS4 that has adopted this provision may be a violation of the local MS4 ordinance.

If the agency participates, submit the completed Notice of Termination form to the SWCD or MS4. The request for termination will be reviewed for concurrence and either returned to the project site owner for submittal to IDEM or forwarded to IDEM on behalf of the project site owner.

**FOR AGENCY USE ONLY (FIELD VERIFICATION OF TERMINATION)**

The SWCD, an MS4 entity, or the Indiana Department of Environmental Management may inspect the project site to evaluate the adequacy of the remaining storm water quality measures and compliance with the Notice of Termination (NOT) requirements. If the inspecting entity finds that the project site owner has met the requirements of 327 IAC 15-5-8, the entity may elect to sign off on the project. It is the responsibility of the project site owner to file the NOT with the Indiana Department of Environmental Management.

- Accepted** The site referenced above has been inspected and it has been determined that the request to terminate this project is compliant with the requirements of 327 IAC 15-5. This form must be submitted to the IDEM for final processing.
- Denied** The site referenced above has been inspected and it has been determined that the request to terminate this project is not compliant with the requirements of 327 IAC 15-5. Continue to implement the Storm Water Pollution Prevention Plan and take appropriate measures to minimize the discharge of pollutants.

Signature \_\_\_\_\_ Printed name \_\_\_\_\_ Agency \_\_\_\_\_ Date (month, day, year) \_\_\_\_\_

---

**APPENDIX IV**

**CONSTRUCTION-IN-A-FLOODWAY CERTIFICATE OF APPROVAL**

---



**CERTIFICATE OF APPROVAL**

**Application #: FW-29895-0**

This Certificate of Approval is a Permit for Construction under the authority of the Indiana Flood Control Act, IC 14-28-1 with 312 IAC 10 as administered by the Department of Natural Resources.

**Approval Issued To:** Arconic Inc, Robert Prezbindowski, 2300 North Wright Road, Alcoa, TN 37701

**Approval Issued By:**

**Mail Date:** 12/16/2019

James J. Hebenstreit, PE, Division of Water

**Permit Effective Date: 01/03/2020**

**Permit Expiration Date: 12/16/2021**

Pursuant to 312 IAC 2-5-1, this Permit becomes Effective eighteen (18) days from the Mail Date to provide a stay period for a Petition for Administrative Review with the Indiana Natural Resources Commission, Division of Hearings. Initiating construction authorized in this Permit prior to the Permit Effective Date constitutes a violation. This Permit is only valid until the Permit Expiration Date.

This Permit may be renewed one (1) time if a written request is received at the DNR, Division of Water, prior to the Permit Expiration Date.

---

**PROJECT INFORMATION:**

Waterbody: Elliott Ditch

County: Tippecanoe, Tippecanoe

Project Description Narrative: Approximately 3000' of an existing earthen levee will be remediated. Contaminated soils will be removed, transported outside of the floodway, and replaced with clean, cohesive soil from a borrow pit. Soil removal will occur within the 75' county drainage easement, outside the stream banks. The soil will be placed in 9" lifts, compacted to 95% Standard Proctor, and have 2:1 sideslopes. Disturbed areas will be stabilized with native grass species and matting will be used to stabilize slopes.

Project Location: Beginning at the Norfolk and Western Railroad crossing and continuing upstream approximately 3000' along the south bank near Lafayette

---

**PERMIT CONDITIONS:**

This Certificate of Approval is valid only if the construction project is in compliance with all Conditions in this Permit.

**DNR PROJECT SPECIFIC PERMIT CONDITIONS**

- 1) Implement the mitigation plan received at the Division of Water on October 21, 2019, by the end of fall 2021.

- 2) Yearly status reports must be submitted beginning from the date of permit approval until the mitigation site has been completely installed. Status reports must be submitted to the Central Region Environmental Biologist at the Division of Fish and Wildlife, 402 W. Washington St., RM W273, Indianapolis, IN 46204-2781 by December 31 of each year. Once installed, the mitigation site must be monitored for the survival of the plantings for a minimum of 3 years. A report as described above must be submitted to the biologist by December 31 of each year.
- 3) The replacement habitat areas must have a minimum survival of 75% of planted material (canopy and understory species' survival calculated separately) at the end of the monitoring period or additional trees and shrubs must be installed to meet the minimum survival. If the site fails to meet success in any year, replanting shall occur prior to the next monitoring period. An additional year of monitoring shall be required for each year of additional planting.
- 4) Place a restrictive covenant (developed in coordination with a DNR biologist) on the mitigation site property within 60 days of project initiation to protect the mitigation site from any future disturbance. A copy of the covenant must be provided to the Central Region Environmental Biologist by mailing it to the Division of Water, 402 W. Washington St, Room W264, Indianapolis, IN 46204-2641.
- 5) The species approved by the DNR in a mitigation plan or a planting plan become part of the permit. If modifications become necessary to the approved species, a Division of Fish and Wildlife biologist must approve all changes.
- 6) Post "Do Not Mow or Spray" signs or an approved equal along the boundary of the proposed mitigation area(s).
- 7) Revegetate all bare and disturbed areas that will not be mowed and maintained with a mixture of grasses, sedges, and wildflowers native to Central Indiana and specifically for stream bank/floodway stabilization purposes as soon as possible upon completion; turf-type grasses (including low-endophyte, friendly endophyte, and endophyte free tall fescue but excluding all other varieties of tall fescue) may be used in regularly mowed areas only.
- 8) Minimize and contain within the project limits inchannel disturbance and the clearing of trees and brush.
- 9) Do not work in the waterway from April 1 through June 30 without the prior written approval of the Division of Fish and Wildlife.
- 10) Do not cut any trees suitable for Indiana bat or Northern Long-eared bat roosting (greater than 5 inches dbh, living or dead, with loose hanging bark, or with cracks, crevices, or cavities) from April 1 through September 30.
- 11) Appropriately designed measures for controlling erosion and sediment must be implemented to prevent sediment from entering the stream or leaving the construction site; maintain these measures until construction is complete and all disturbed areas are stabilized.
- 12) Seed and protect all disturbed streambanks and slopes not protected by other methods that are 3:1 or steeper with erosion control blankets that are heavy-duty, biodegradable, and net free or that use loose-woven / Leno-woven netting to minimize the entrapment and snaring of small-bodied wildlife such as snakes and turtles (follow manufacturer's recommendations for selection and installation); seed and apply mulch on all other disturbed areas.
- 13) Yearly status reports must be submitted beginning from the date of permit approval until the mitigation site has been completely installed. Status reports must be submitted to the Central Region Environmental Biologist at the Division of Fish and Wildlife, 402 W. Washington St., RM W273, Indianapolis, IN 46204-2781 by December 31 of each year. Once installed, the mitigation site must be monitored for the survival of the plantings for a minimum of three years. A report must be submitted to the biologist by December 31 of each year to monitor the initiation, progress, and success of the plantings. The report shall include a narrative that describes the activity accomplished to date, the number of acres planted, the number of plants planted, the list of species planted on site, appropriate pictures of vegetative plantings, and the estimated survival of planted material.
- 14) Do not leave felled trees, brush, or other debris in the floodway\*.
- 15) Except for the material used as backfill as shown on the plans submitted for the permit application, place all excavated material landward of the floodway\*.
- 16) Upon completion of the project, remove all construction debris from the floodway\*.

\* Note: For regulatory purposes, the floodway is defined on the attached Floodway Map.

#### DNR PROJECT GENERAL PERMIT CONDITIONS

- 1) Any modifications or additional construction beyond what was shown on plans received at the Division of Water shall require an additional review and approval from the Department of Natural Resources.
- 2) This Permit must be posted and maintained at the project site until the project is completed
- 3) This Permit shall not be assigned or transferred without the prior written approval of the Department of Natural Resources.
- 4) If any archaeological artifacts or human remains are uncovered during construction, federal law and regulations (16 USC 470, et seq.; 36 CFR 800.11, et al) and State Law (IC 14-21-1) require that work must stop and that the discovery must be reported to the Division of Historic Preservation and Archaeology within 2 business days at (317) 232-1646.
- 5) This Permit may be revoked by the Department of Natural Resources for violation of any condition or applicable statute or rule.
- 6) The Department of Natural Resources shall have the right to enter upon the site of the permitted activity for the purpose of inspecting the work authorized under this Permit.

Certificate of Approval Attachments: DNR\_FloodplainMap.pdf

---

**RIGHT TO ADMINISTRATIVE REVIEW:**

A party may appeal this Department of Natural Resources Action through the administrative review procedures found in the Administrative Orders and Procedures Act, IC 4-21.5, and the rules promulgated thereunder 312 IAC 3-1. If an appeal is filed, the final agency determination will be made by the Natural Resources Commission following a legal proceeding conducted before an Administrative Law Judge. The Department of Natural Resources will be represented by legal counsel at all stages of administrative review.

In order to obtain an administrative review, a written petition must be filed with the Division of Hearings within 18 days of the Mail Date of the Action. The petition must contain specific reasons for the appeal and indicate the portion or portions of the project to which the appeal pertains. The petition must be addressed to the Division of Hearings, Indiana Government Center North, Room N103, 100 North Senate Avenue, Indianapolis, Indiana 46204

---

**SERVICE LIST:**

Applicant(s):

Arconic Inc, Robert Prezbindowski, 2300 North Wright Road, Alcoa, TN 37701

Agent(s):

Civil & Environmental Consultants, J Matt Bruck, 2704 Cherokee Farm Way Suite 101, Knoxville, TN 37920

Adjacent Landowners and Interested Parties:

Alonso Alvarez, 145 Coldbrook Drive, Lafayette, IN 47909  
ABS Real Estate, LLC, 3460 Concord Road, Lafayette, IN 47909  
Sandra Bratton, 185 Coldbrook Court, Lafayette, IN 47909  
Edith Brooks, 108 Coldbrook Drive, Lafayette, IN 47909  
Fred Devaney, 72 Coldbrook Drive, Lafayette, IN 47909  
Daniel Grayson, 195 Coldbrook Court, Lafayette, IN 47909  
Joyce Hanstra, 120 Coldbrook Court, Lafayette, IN 47909  
Bruce Higginson, 3233 Brady Lane, Lafayette, IN 47909  
Myron Holwerda, 155 Coldbrook Court, Lafayette, IN 47909  
Scott Hatchell, 116 Coldbrook Drive, Lafayette, IN 47909  
James Usher, 3131 Brady Lane, Lafayette, IN 47909  
Janeace Klein, 3131 Brady Lane, Lafayette, IN 47909  
Richard Knoth, 130 Coldbrook Drive, Lafayette, IN 47909  
Timothy Lawson, 175 Coldbrook Court, Lafayette, IN 47909



Local Union #2317 - UAW Building Corporation, 3107 Olympia Court, Lafayette, IN 47909  
Helen Merrell, 56 Coldbrook Drive, Lafayette, IN 47909  
Eric Morgan, 3249 Brady Lane, Lafayette, IN 47909  
Adam Myers, 137 Coldbrook Drive, Lafayette, IN 47909  
Norfolk Southern, 3 Commercial Place, Norfolk, VA 23510  
Patton Underground, LLC, 3110 Olympia Drive, Lafayette, IN 47909  
R&B Management, LLC, 3223 Olympia Drive, Lafayette, IN 47909  
David Rathje, 2454 27th Street, Decatur, IL 62526  
Robert Reed, 100 Coldbrook Drive, Lafayette, IN 47909  
Pauline Rohr, 48 Coldbrook Court, Lafayette, IN 47909  
Rolan Solutions, LLC, 40 Olympia Court, Lafayette, IN 47909  
Derek Shilling, 126 Coldbrook Drive, Lafayette, IN 47909  
Brian Smith, 3215 Brady Lane, Lafayette, IN 47909  
Kyle Smith, 21 Brady Court, Lafayette, IN 47909  
Malcolm Stingley, 18 Brady Court, Lafayette, IN 47909  
Tad Rentals, LLC, 4208 County Road 650 North, Mulberry, IN 46058  
Tippecanoe County Properties, LLC, 188 Farabee Drive, Lafayette, IN 47905  
Ralph Wendt, 165 Coldbrook Drive, Lafayette, IN 47909  
Winstead, LLC, 3223 Olympia Drive, Lafayette, IN 47909

Courtesy Notification:

US Army Corps of Engineers, Louisville District, PO Box 59, Louisville, KY 40201  
Tippecanoe County SWCD, Chris Remley, 1812 Troxel Drive, Suite C3, Lafayette, IN 47909  
Tippecanoe County Area Plan Commission, Sallie Fahey, City County Office Building 20 North 3rd Street, Lafayette, IN 47901  
Tippecanoe County Drainage Board, County Surveyor, 20 North 3rd Street, Pier 6, Lafayette, IN 47901  
Indiana Department of Natural Resources, Division of Law Enforcement District 3 Headquarters 4112 East State Road 225, West Lafayette, IN 47906

---

**ADDITIONAL PERMITTING AGENCIES:**

This is not a waiver of any local ordinance or other state or federal law or relieve the permittee of any liability for the effects which the project may have upon the safety of the life or property of others.

This does not relieve the permittee of the responsibility of obtaining permits, approvals, easements, etc. under other regulatory programs administered by, but not limited to, the U.S. Army Corps of Engineers, County Drainage Board, Indiana Department of Environmental Management and local, city, or county floodplain management, planning or zoning commission.



---

**APPENDIX V**

**RIGHT OF WAY PERMIT**

---



# City of Lafayette

20 N. 6th Street  
Lafayette, IN 47901

## PERMIT NUMBER

**11208**

Issue Date: 04/07/2020

### Permit Type: RIGHT OF WAY

Street Address	Subdivision	Lot Number
250E		

Owner Information	Applicant Information
Owner: TIPPECANOECO PROPERTIES LLC  Owner Address: 188 FARABEE DR LAFAYETTE, IN 47905  Phone:  Email:	Applicant: CIVIL & ENVIRONMENTAL CONSULTANTS, INC  Applicant Address: 2704 CHEROKEE FARM WAY, SUITE 101 KNOXVILLE, TN 37920  Phone: 865-977-9997  Email: GWELCH@CECINC.COM

Contractor Information	
Contractor: CASE CONSTRUCTION Contractor Address: 4004 W WILLOUAHBY DRIVE EDINBURGH, IN 46124 Phone: 812-371-2211 Email: CHRISCOERS.CASE@GMAIL.COM; JS.CASE@COMCAST.NET	Bond Exp. Date: 08/12/2020 Lic. Exp. Date: 08/12/2020 Ins. Exp. Date:

### Project Description

RIGHT OF WAY

### Scope of Work

NEW DRIVE APPROACH - ARCONIC ELLIOTT DITCH SOIL REMEDIATION

### Permit Details:

--

For sewer inspections call (765) 807-1800; for water inspections call (765) 807-1700; for right of way inspections call (765) 807-1032.

Date: 04/07/2020

Any permit issued expires six (6) months after issuance if no inspections have been made.  
Any permit issued shall expire twelve (12) months after issuance.

<b>Application Number</b> 21179	<b>TOTAL FEES:</b> \$ 50.00
---------------------------------	-----------------------------


---

**APPENDIX VI**

**SITE PREPARATION IMPROVEMENT FIGURE**

---

\\SVR-KNOXVILLE\Projects\2017\172-367-GIS\Maps\Task\_0042 - Levee Remediation PCR\172-367 Elliott Ditch Appendix XX Site Improvements.mxd - 10/21/2020 - 2:12:47 PM (trickfordobrien)

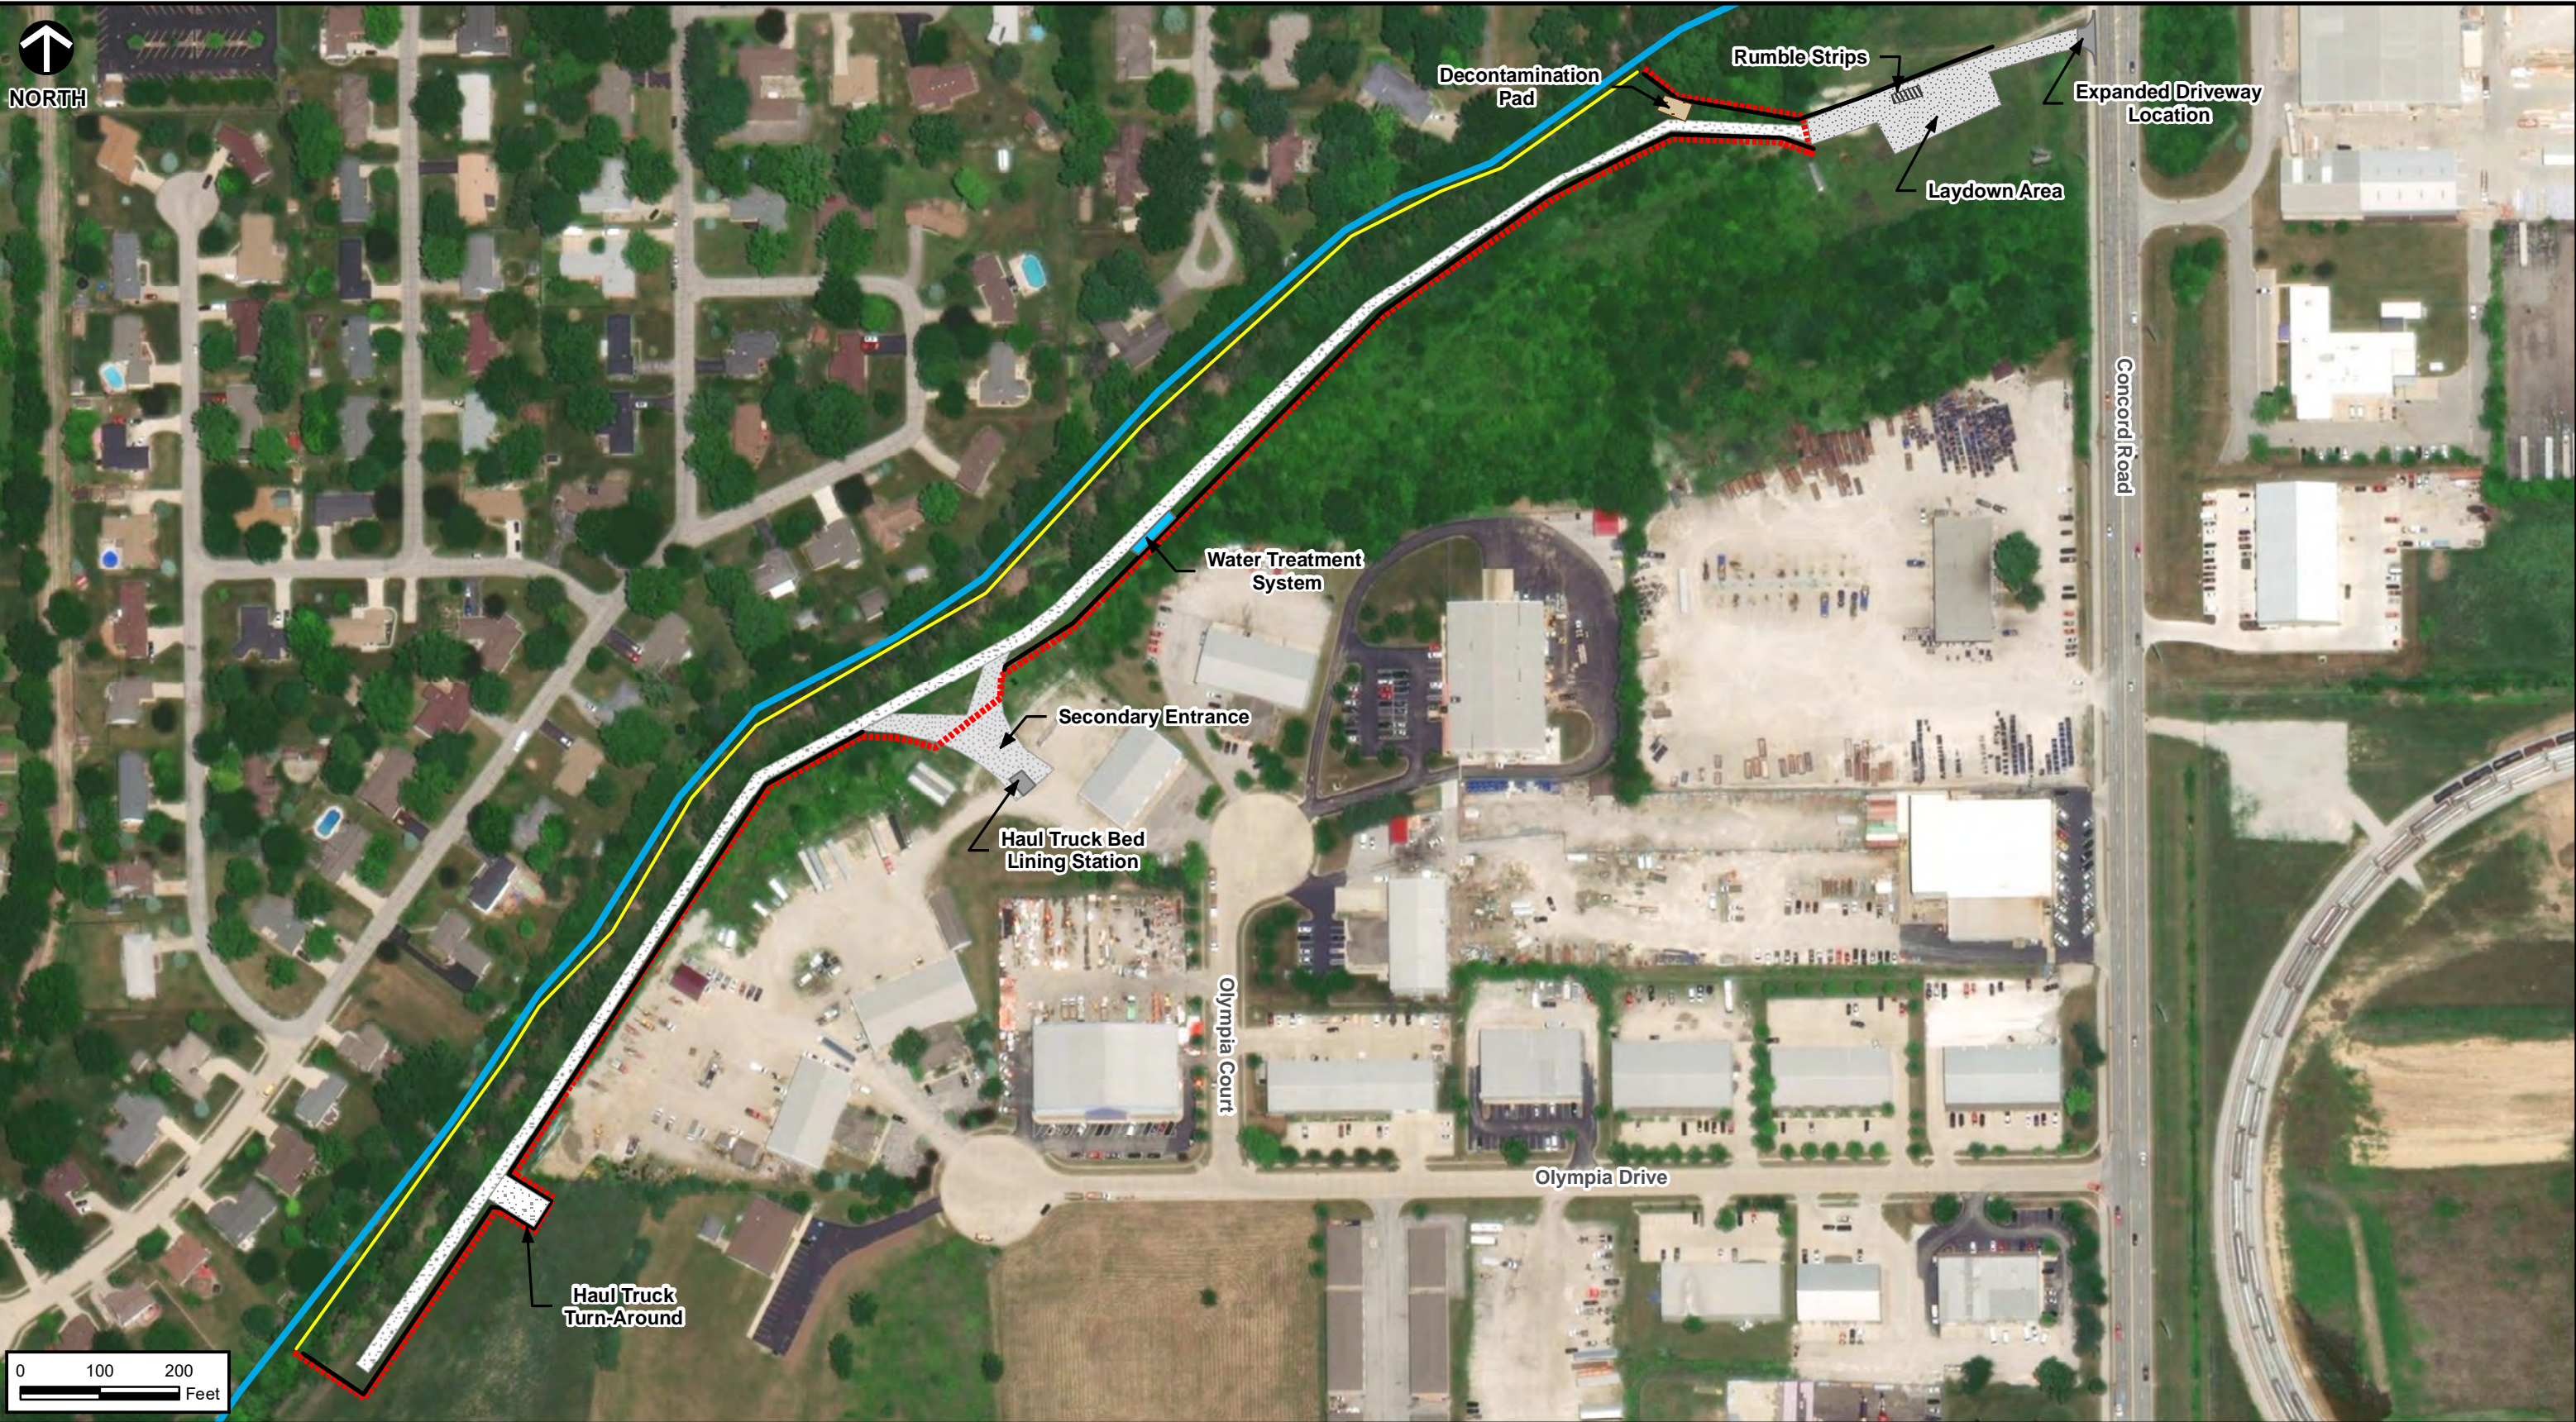

**LEGEND**

	ELLIOTT DITCH
	SILT FENCING
	SECURITY FENCING
	NO TRESSPASSING ROPING
	SITE ENTRANCE
	TEMPORARY HAUL ROAD

SOURCE: ESRI WORLD IMAGERY / ARCGIS MAP SERVICE: [HTTP://GOTO.ARCGISONLINE.COM/MAPS/WORLD\\_IMAGERY](http://gto.arcgis.com/maps/world_imagery)  
 ACCESSED 10/21/2020

NOTE: DEPICTED TEMPORARY SITE IMPROVEMENTS ARE FOR LOCATION REFERENCE ONLY, NOT FOR ACTUAL SIZE OR ORIENTATION.

  
**Civil & Environmental Consultants, Inc.**  
 2704 Cherokee Farm Way, Suite 101 Knoxville, TN 37920  
 865-977-9997 • 865-774-7767  
[www.cecinc.com](http://www.cecinc.com)

ARCONIC CORP. - LAFAYETTE OPERATIONS  
 INTERIM MEASURES POST CONSTRUCTION REPORT  
 ELLIOTT DITCH – LEVEE SOIL REMEDIATION  
 LAFAYETTE, INDIANA

**ELLIOTT DITCH  
 TEMPORARY SITE IMPROVEMENTS**

DRAWN BY:	JRO	CHECKED BY:	GW	APPROVED BY:	JMB*	FIGURE NO:	<b>APPENDIX VI</b>
DATE:	OCTOBER 21, 2020	SCALE:	1" = 200'	PROJECT NO:	172-367.0042		

Signature on File \*

---

**APPENDIX VII**

**NON-TSCA WASTE DOCUMENTATION**

---

**PCB CERTIFICATION FOR SUBTITLE D FACILITIES  
AND SUBTITLE C NON-TSCA FACILITIES**

**(NOTE: Portions of associated TSCA regulations and EPA guidance are included on Page 2 of this certification form)**

Profile Number: 614725IN

*I certify to Waste Management that within my company I have knowledge concerning the accuracy of the following representations and that the following representations are correct to the best of my knowledge.*

**SIGNATURE OF GENERATOR**



Digitally signed by robert.prezbindowski@arconic.com  
DN: cn=robert.prezbindowski@arconic.com  
Date: 2020.04.23 11:19:00 -04'00'

**PRINT NAME**

**Robert Prezbindowski**

**TITLE**

**Remediation Manager**

**COMPANY NAME**

**Arconic Corp.**

**WM RECEIVING FACILITY**

**Oak Ridge RDF, Logansport, IN**

**DATE**

**April 22, 2020**

*NOTE: Generators are required to make a good faith effort to comply with all applicable regulations and may be subject to enforcement action if their determination is incorrect. EPA's PCB Penalty Policy states: "The lack of knowledge of a particular requirement does not necessarily reduce culpability, since the Agency has no intention of encouraging ignorance of the PCB rules. The test will be whether the violator knew or should have known of the relevant requirement or the possible dangers of his actions. As a general matter, any electric utility, and any company with PCBs, is deemed to have knowledge of all aspects of TSCA and the PCB regulation. TSCA is a strict liability statute, and there is no requirement that a violator's conduct be willful or knowing for it to be found in violation of TSCA or its implementing regulations."*

**1. Are the PCBs detected in the waste the result of a spill of PCBs that occurred prior to April 18, 1978 and the actual PCB concentration of the waste is less than 50 PPM? See Approved Work Plan included with this submittal.**

- Yes (Please provide supporting documentation.\* No further questions.)
- No (Please proceed to Question 2)
- Following a diligent investigation of available information, I am unable to locate any information which indicates that a spill of PCBs occurred subsequent to April 18, 1978 or that the original source was  $\geq$ 50 ppm.

**2. Did the spill of PCB material in the waste occur on or after April 18, 1978 and the source was an authorized source with PCBs less than 50 PPM?**

- Yes (Please provide supporting documentation.\* No further questions.)
- No (Please proceed to Question 3)
- Following a diligent investigation of available information, I am unable to locate any information which indicates that the original source was unauthorized or  $\geq$ 50 ppm PCBs and the actual PCB concentration of the waste is < 50 ppm PCBs.

**3. Does the material as generated meet the definition of a PCB Remediation Waste as defined in 40 CFR 761.3? Note: 40 CFR 761.50(b)(3)(iii) The owner or operator of a site containing PCB remediation waste has the burden of proving the date that the waste was placed in a land disposal facility, spilled, or otherwise released into the environment, and the concentration of the original spill.**

- Yes (If yes, disposal must be in accordance with 40 CFR 761.61. Please select applicable disposal option below.)\*\*
- No (Please proceed to Question 4)

**PCB REMEDIATION WASTE APPLICABLE DISPOSAL OPTION:**

- Managed under 40 CFR 761.61(a) Self-Implementing Plan (Please provide SIP and EPA approval if received\*\*\*)
- Managed under 40 CFR 761.61(b) Performance-Based Option (Subtitle C with TSCA Authorization disposal only)
- Managed under 40 CFR 761.61(c) Risk-Based Plan (Please provide Plan and EPA approval)

**4. Does the material as generated meet the definition of PCB Bulk Product Waste as defined in 40 CFR 761.3\*\*\*? See approved Work Plan included with this submittal.**

- Yes (Please specify applicable clean-up option below)
- No (Please provide WM with detailed description regarding the waste and the process generating it. Describe what the source of PCBs is and how the PCBs came to be in the waste. Examples: Excluded PCB Products, PCB Liquids, PCB Items, PCB Household Waste, Natural Gas Pipeline Wastes, PCB R&D Waste, PCB/Radioactive Waste, Porous Surfaces).

**PCB BULK PRODUCT WASTE APPLICABLE CLEAN-UP OPTION:**

- The waste covered by this certification is PCB bulk product waste regulated under 761.62(b)(1)(i) such as plastics; preformed or molded rubber parts or components; applied dried paints, varnishes, waxes, or other similar coatings or sealants; caulking; Galbestos; non-liquid building demolition debris; non-liquid PCB bulk product waste from the shredding of automobile or household appliances from which PCB small capacitors have been removed prior to shredding, or intact non-leaking fluorescent light ballasts. Based on analysis of the waste in the shipment or general knowledge of the waste stream (or similar material), this waste may include components containing PCBs at greater than or equal to 50 ppm. (Attach supporting documentation.\*)
- The waste covered by this certification is other PCB bulk product waste as regulated under 761.62(b)(1)(ii) and, based on sampling conducted in accordance with the protocols set out in Subpart R of Part 761, leaches at less than 10 micrograms per liter (ug/L) of water measured using a procedure used to simulate leachate generation. This waste, based on analysis of the waste in the shipment or general knowledge of the waste stream (or similar material), may include components containing PCBs at greater than or equal to 50 ppm. (Attach supporting documentation.\*)
- The waste covered by this certification is PCB bulk product waste OTHER THAN that described in either category above (e.g. paper or felt gaskets contaminated by liquid PCBs) and is regulated under 761.62(b)(2). Based on analysis of the waste in the shipment or general knowledge of the waste stream (or similar material), this waste may include components containing PCBs at greater than or equal to 50 ppm. (Attach supporting documentation.\*)

\* Sampling and reporting PCB concentrations in samples must be done in accordance with 40 CFR 761 Subpart R.

\*\* Generator must provide written notice to disposal facility at least 15 days prior to first shipment for either PCB Remediation Wastes managed under a SIP or PCB Bulk Product Wastes. Completing the applicable sections above and signing this form in conjunction with completed WM EZ Profile may serve as your 15-day notification. Total quantity to be shipped and highest PCB concentration must be provided.

\*\*\*By signing this form, the generator confirms that the attached self-implementing notification was submitted to the applicable regulatory authority for approval 30 days prior to the commencement of cleanup activity. The regulatory authority either approved or did not respond within 30 days of receiving the notification; therefore, it is assumed that the notification is approved.



## PCB CERTIFICATION FOR SUBTITLE D FACILITIES AND SUBTITLE C NON-TSCA FACILITIES

This form is intended to support waste characterization into a Subtitle D or a Non-Toxic Substances and Control Act (TSCA) Approved Subtitle C facility for non-PCB wastes (e.g. non-TSCA wastes), certain TSCA-Regulated PCB Remediation Wastes, or certain TSCA-Regulated PCB Bulk Product Wastes.

**Non-TSCA Wastes:** PCB-contaminated wastes for which the source PCB concentration was less than 50 ppm are not regulated under TSCA. This includes certain PCB manufacturing processes and products which appear at concentrations less than 50 ppm. See 40 CFR 761.3, 'Excluded Manufacturing Process' and 'Excluded PCB products'. See also EPA's June 2014 PCB Q & A document, 761.61 'As Found Concentration'.

**PCB Remediation Waste** is defined in 40 CFR 761.3 with specific disposal options identified in 40 CFR 761.61. In general, PCB Remediation Waste means waste containing PCBs as a result of a spill, release, or other unauthorized disposal at the following concentrations:

- Materials disposed of prior to April 18, 1978, that are currently at concentrations  $\geq 50$  ppm PCBs, regardless of the concentration of the original spill;
- materials which are currently at any volume or concentration where the original source was  $\geq 500$  ppm PCBs beginning on April 18, 1978, or  $\geq 50$  ppm PCBs beginning on July 2, 1979; and
- materials which are currently at any concentration if the PCBs are spilled or released from a source not authorized for use under this part.

**PCB Remediation Waste** means soil, rags, and other debris generated as a result of any PCB spill cleanup, including, but not limited to:

- Environmental media containing PCBs, such as soil and gravel;
- Dredged materials, such as sediments, settled sediment fines, and aqueous decantate from sediment;
- Sewage sludge containing  $< 50$  PPM PCBs and not in use according to 40 CFR 761.20(a)(4);
- PCB sewage sludge;
- Commercial or industrial sludge contaminated as the result of a spill of PCBs including sludges located in or removed from any pollution control device;
- Aqueous decantate from an industrial sludge.
- Buildings and other man-made structures (such as concrete floors, wood floors, or walls contaminated from a leaking PCB or PCB-Contaminated Transformer), porous surfaces, and non-porous surfaces.
- Personal Protective Equipment (PPE) or other solid cleaning material with any concentration of PCBs generated as a result of any PCB remediation waste spill cleanup.

The PCB regulations for disposal of PCB Remediation Waste allow generators to manage the waste under three specific scenarios: 1) Self-implementing on-site cleanup and disposal; 2) Performance-based disposal, or 3) Risk-based disposal.

**PCB Bulk Product Waste** is defined in 40 CFR 761.3 with specific disposal options identified in 40 CFR 761.62. PCB Bulk Product Waste means waste derived from manufactured products containing PCBs in a non-liquid state, at any concentration where the concentration at the time of designation for disposal was  $\geq 50$  ppm PCBs. PCB bulk product waste does not include PCBs or PCB Items regulated for disposal under §761.60(a) through (c), §761.61, §761.63, or §761.64. PCB bulk product waste includes, but is not limited to:

- Non-liquid bulk wastes or debris from the demolition of buildings and other man-made structures manufactured, coated, or serviced with PCBs. PCB bulk product waste does not include debris from the demolition of buildings or other man-made structures that is contaminated by spills from regulated PCBs which have not been disposed of, decontaminated, or otherwise cleaned up in accordance with subpart D of this part.
- PCB-containing wastes from the shredding of automobiles, household appliances, or industrial appliances.
- Plastics (such as plastic insulation from wire or cable; radio, television and computer casings; vehicle parts; or furniture laminates); preformed or molded rubber parts and components; applied dried paints, varnishes, waxes or other similar coatings or sealants; caulking; adhesives; paper; Galbestos; sound deadening or other types of insulation; and felt or fabric products such as gaskets.
- Fluorescent light ballasts containing PCBs in the potting material.

On October 24, 2012, the USEPA issued a memorandum titled 'PCB Bulk Product Waste Reinterpretation'. The reinterpretation provides the ability to dispose of any building material, contaminated by adjacent PCB bulk product waste (e.g., caulk, paint, mastics, and sealants), in accordance with the PCB bulk product waste regulations.

- The migration of PCBs from PCB bulk product waste, such as caulk or paint, can occur to the surrounding building materials. This reinterpretation allows building material "coated or serviced" with PCB bulk product waste (e.g., caulk, paint, mastics, sealants) at the time of designation for disposal to be managed as a PCB bulk product waste, even if the PCBs have migrated from the overlying bulk product waste to the substrate (i.e., building materials), provided there is no other source of PCB contamination on or in the substrate (i.e., building materials). The PCB contamination can only be from the PCB bulk product waste and not from another source (e.g., PCB transformer).
- Conversely, PCB-contaminated building material (i.e., substrate) from which a PCB bulk product waste has been removed (i.e., no longer attached to the building materials) would be considered a PCB remediation waste. Contaminated building materials that remain in place, after the PCB bulk product waste (e.g., caulk, paint, mastics, and sealants) has been removed, continue to be considered and managed as PCB remediation waste. For example, if the PCB material has already been removed or flaked off at the time of designation for disposal, the building material would be deemed a PCB remediation waste.



Requested Facility: Oak Ridge RDF (2905 South, 150 East, Logansport, IN 46947)  Unsure Profile Number:                       
 Multiple Generator Locations (Attach Locations)  Request Certificate of Disposal  Renewal? Original Profile Number:                     

**A. GENERATOR INFORMATION (MATERIAL ORIGIN)**

- 1. Generator Name: Arconic Corp.
- 2. Site Address: 3131 Main Street  
(City, State, ZIP) Lafayette, Indiana, 47905
- 3. County: Tippecanoe
- 4. Contact Name: Mr. J Matt Bruck (Consultant)
- 5. Email: mbruck@cecinc.com
- 6. Phone: 513-309-1966 7. Fax:
- 8. Generator EPA ID: IND 005 478 094  N/A
- 9. State ID:                       N/A

**C. MATERIAL INFORMATION**

- 1. Common Name: PCB remediation waste soil from the Elliott Ditch Levee Remediation  
Describe Process Generating Material:  See Attached  

Removal of PCB contaminated soil (PCB concentration <50 ppm) from the Elliott Ditch Interim Measure project (i.e., Levee Soil Remediation).
- 2. Material Composition and Contaminants:  See Attached  

1. PCBs (CAS Number 1336-36-3)	Trace - <50 ppm
2. Soil	80% to 100%
3. Rocks, Small Trees, Brush	0% to 20%
4. PPE, Poly Sheeting, Woody/Metal Debris	0% to 5%

Total comp. must be equal to or greater than 100%  ≥100%
- 3. State Waste Codes:                       N/A
- 4. Color: Black, brown, light brown
- 5. Physical State at 70°F:  Solid  Liquid  Other:
- 6. Free Liquid Range Percentage:                      to                       N/A
- 7. pH: 6 to 9  N/A
- 8. Strong Odor:  Yes  No Describe:
- 9. Flash Point:  <140°F  140°-199°F  ≥200°  N/A

**E. ANALYTICAL AND OTHER REPRESENTATIVE INFORMATION**

- 1. Analytical attached  Yes  
Please identify applicable samples and/or lab reports:  

- Eurofins Lab Report 500-177670-1 (RCRA data)  
- TestAmerica Lab Reports 240-87591-1, 240-91496-1, 240-97885-1 (see Analytical Results Summary Table provided for reference)
- 2. Other information attached (such as MSDS)?  Yes

**G. GENERATOR CERTIFICATION (PLEASE READ AND CERTIFY BY SIGNATURE)**

By signing this EZ Profile™ form, I hereby certify that all information submitted in this and all attached documents contain true and accurate descriptions of this material, and that all relevant information necessary for proper material characterization and to identify known and suspected hazards has been provided. Any analytical data attached was derived from a sample that is representative as defined in 40 CFR 261 - Appendix 1 or by using an equivalent method. All changes occurring in the character of the material (i.e., changes in the process or new analytical) will be identified by the Generator and be disclosed to Waste Management prior to providing the material to Waste Management.

If I am an agent signing on behalf of the Generator, I have confirmed with the Generator that information contained in this Profile is accurate and complete.

Name (Print): Mr. Robert Prezbindowski Date:                       
Title: Remediation Manager  
Company: Arconic Corp.

**B. BILLING INFORMATION**

SAME AS GENERATOR

- 1. Billing Name: Environmental Field Services, Inc.
- 2. Billing Address: 1302 North Meridian Street, Suite 310  
(City, State, ZIP) Indianapolis, Indiana 46202
- 3. Contact Name: Mr. Eric Likens
- 4. Email: accountspayable@envfield.com
- 5. Phone: 317-896-1116 6. Fax:
- 7. WM Hauled?  Yes  No
- 8. P.O. Number: JT1994
- 9. Payment Method:  Credit Account  Cash  Credit Card

**D. REGULATORY INFORMATION**

- 1. EPA Hazardous Waste?  Yes\*  No  
Code:
- 2. State Hazardous Waste?  Yes  No  
Code:
- 3. Is this material non-hazardous due to Treatment, Delisting, or an Exclusion?  Yes\*  No
- 4. Contains Underlying Hazardous Constituents?  Yes\*  No
- 5. From an industry regulated under Benzene NESHAP?  Yes\*  No
- 6. Facility remediation subject to 40 CFR 63 GGGGG?  Yes\*  No
- 7. CERCLA or State-mandated clean-up?  Yes\*  No
- 8. NRC or State-regulated radioactive or NORM waste?  Yes\*  No
- \*If Yes, see Addendum (page 2) for additional questions and space.**
- 9. Contains PCBs? → If Yes, answer a, b and c.  Yes  No
  - a. Regulated by 40 CFR 761?  Yes  No
  - b. Remediation under 40 CFR 761.61 (a)?  Yes  No
  - c. Were PCB imported into the US?  Yes  No
- 10. Regulated and/or Untreated Medical/Infectious Waste?  Yes  No
- 11. Contains Asbestos?  Yes  No  
→ If Yes:  Non-Friable  Non-Friable - Regulated  Friable

**F. SHIPPING AND DOT INFORMATION**

- 1.  One-Time Event  Repeat Event/Ongoing Business
- 2. Estimated Quantity/Unit of Measure: 4,000  
 Tons  Yards  Drums  Gallons  Other:
- 3. Container Type and Size: Dump Truck Delivery to Landfill
- 4. USDOT Proper Shipping Name:  N/A  
RQ, UN3432, Polychlorinated biphenyls, solid, mixture, 9, PG III (PCB Remediation Waste) ERG 171 (RQ = 1 LB.)

Certification Signature



**Only complete this Addendum if prompted by responses on EZ Profile™ (page 1) or to provide additional information. Sections and question numbers correspond to EZ Profile™.**

Profile Number: \_\_\_\_\_

### C. MATERIAL INFORMATION

Describe Process Generating Material (Continued from page 1): \_\_\_\_\_ If more space is needed, please attach additional pages.

Material Composition and Contaminants (Continued from page 1): \_\_\_\_\_ If more space is needed, please attach additional pages.

5.	
6.	
7.	
8.	
9.	
Total composition must be equal to or greater than 100%	≥100%

### D. REGULATORY INFORMATION

**Only questions with a “Yes” response in Section D on the EZ Profile™ form (page 1) need to be answered here.**

**1. EPA Hazardous Waste**

a. Please list all USEPA listed and characteristic waste code numbers:

- b. Is the material subject to the Alternative Debris standards (40 CFR 268.45)?  Yes  No
- c. Is the material subject to the Alternative Soil standards (40 CFR 268.49)? → If Yes, complete question 4.  Yes  No
- d. Is the material exempt from Subpart CC Controls (40 CFR 264.1083)?  Yes  No  
 → If Yes, please check **one** of the following:
  - Waste meets LDR or treatment exemptions for organics (40 CFR 264.1082(c)(2) or (c)(4))
  - Waste contains VOCs that average <500 ppmw (CFR 264.1082(c)(1)) – will require annual update.

2. State Hazardous Waste → Please list all state waste codes: \_\_\_\_\_

3. For material that is Treated, Delisted, or Excluded → Please indicate the category, below:  
 Delisted Hazardous Waste       Excluded Waste under 40 CFR 261.4 → Specify Exclusion: \_\_\_\_\_  
 Treated Hazardous Waste Debris       Treated Characteristic Hazardous Waste → If checked, complete question 4.

4. Underlying Hazardous Constituents → Please list all Underlying Hazardous Constituents:

**5. Industries regulated under Benzene NESHAP include petroleum refineries, chemical manufacturing plants, coke by-product recovery plants, and TSDFs.**

- a. Are you a TSDF? → If yes, please complete Benzene NESHAP questionnaire. If not, continue.  Yes  No
- b. Does this material contain benzene?  Yes  No  
 1. If yes, what is the flow weighted average concentration? \_\_\_\_\_ ppmw
- c. What is your facility's current total annual benzene quantity in Megagrams?  <1 Mg    1–9.99 Mg    ≥10 Mg
- d. Is this waste soil from a remediation?  Yes  No  
 1. If yes, what is the benzene concentration in remediation waste? \_\_\_\_\_ ppmw
- e. Does the waste contain >10% water/moisture?  Yes  No
- f. Has material been treated to remove 99% of the benzene or to achieve <10 ppmw?  Yes  No
- g. Is material exempt from controls in accordance with 40 CFR 61.342?  Yes  No  
 → If yes, specify exemption: \_\_\_\_\_
- h. Based on your knowledge of your waste and the BWON regulations, do you believe that this waste stream is subject to treatment and control requirements at an off-site TSDF?  Yes  No

6. 40 CFR 63 GGGGG → Does the material contain <500 ppmw VOHAPs at the point of determination?  Yes  No

7. CERCLA or State-Mandated clean up → Please submit the Record of Decision or other documentation with process information to assist others in the evaluation for proper disposal. A “Determination of Acceptability” may be needed for CERCLA wastes not going to a CERCLA approved facility.

8. NRC or state regulated radioactive or NORM Waste → Please identify Isotopes and pCi/g: \_\_\_\_\_



# Additional Profile Information

Profile Number: \_\_\_\_\_

### C. MATERIAL INFORMATION

Material Composition and Contaminants (Continued from page 2):

If more space is needed, please attach additional pages.

10.	
11.	
Total composition must be equal to or greater than 100%	
	≥100%

### D. REGULATORY INFORMATION

1. EPA Hazardous Waste

a. Please list all USEPA listed and characteristic waste code numbers (Continued from page 2):

2. Form Code:

3. Source Code:



# Additional Profile Information

Profile Number: \_\_\_\_\_

## F. SHIPPING AND DOT INFORMATION

4. USDOT Proper Shipping & Technical Name (Continued from page 1):

2.	<input type="checkbox"/> N/A
3.	<input type="checkbox"/> N/A
# Additional Profile Information

Profile Number: \_\_\_\_\_

## C. MATERIAL INFORMATION

3. State Waste Codes (Continued from page 1):

2.
3.
4.
5.
6.
7.
8.
9.
10.
11.
12.
13.
14.
15.
16.
17.
18.
19.
20.
21.

# PCB CERTIFICATION FOR SUBTITLE D FACILITIES AND SUBTITLE C NON-TSCA FACILITIES

(NOTE: Portions of associated TSCA regulations and EPA guidance are included on Page 2 of this certification form)

Profile Number: 614725IN

I certify to Waste Management that within my company I have knowledge concerning the accuracy of the following representations and that the following representations are correct to the best of my knowledge.

SIGNATURE OF GENERATOR

Digitally signed by robert.prezbindowski@arconic.com  
DN: cn=robert.prezbindowski@arconic.com  
Date: 2020.04.23 11:19:00 -04'00'

PRINT NAME

Robert Prezbindowski

TITLE

Remediation Manager

COMPANY NAME

Arconic Corp.

WM RECEIVING FACILITY

Oak Ridge RDF, Logansport, IN

DATE

April 22, 2020

**NOTE:** Generators are required to make a good faith effort to comply with all applicable regulations and may be subject to enforcement action if their determination is incorrect. EPA's PCB Penalty Policy states: "The lack of knowledge of a particular requirement does not necessarily reduce culpability, since the Agency has no intention of encouraging ignorance of the PCB rules. The test will be whether the violator knew or should have known of the relevant requirement or the possible dangers of his actions. As a general matter, any electric utility, and any company with PCBs, is deemed to have knowledge of all aspects of TSCA and the PCB regulation. TSCA is a strict liability statute, and there is no requirement that a violator's conduct be willful or knowing for it to be found in violation of TSCA or its implementing regulations."

1. Are the PCBs detected in the waste the result of a spill of PCBs that occurred prior to April 18, 1978 and the actual PCB concentration of the waste is less than 50 PPM? See Approved Work Plan included with this submittal.

- Yes (Please provide supporting documentation.\* No further questions.)  
 No (Please proceed to Question 2)  
 Following a diligent investigation of available information, I am unable to locate any information which indicates that a spill of PCBs occurred subsequent to April 18, 1978 or that the original source was  $\geq 50$  ppm.

2. Did the spill of PCB material in the waste occur on or after April 18, 1978 and the source was an authorized source with PCBs less than 50 PPM?

- Yes (Please provide supporting documentation.\* No further questions.)  
 No (Please proceed to Question 3)  
 Following a diligent investigation of available information, I am unable to locate any information which indicates that the original source was unauthorized or  $\geq 50$  ppm PCBs and the actual PCB concentration of the waste is  $< 50$  ppm PCBs.

3. Does the material as generated meet the definition of a PCB Remediation Waste as defined in 40 CFR 761.3? Note: 40 CFR 761.50(b)(3)(iii) The owner or operator of a site containing PCB remediation waste has the burden of proving the date that the waste was placed in a land disposal facility, spilled, or otherwise released into the environment, and the concentration of the original spill.

- Yes (If yes, disposal must be in accordance with 40 CFR 761.61. Please select applicable disposal option below.)\*\*  
 No (Please proceed to Question 4)

**PCB REMEDIATION WASTE APPLICABLE DISPOSAL OPTION:**

- Managed under 40 CFR 761.61(a) Self-Implementing Plan (Please provide SIP and EPA approval if received\*\*\*)  
 Managed under 40 CFR 761.61(b) Performance-Based Option (Subtitle C with TSCA Authorization disposal only)  
 Managed under 40 CFR 761.61(c) Risk-Based Plan (Please provide Plan and EPA approval)

4. Does the material as generated meet the definition of PCB Bulk Product Waste as defined in 40 CFR 761.3\*\*\*? See approved Work Plan included with this submittal.

- Yes (Please specify applicable clean-up option below)  
 No (Please provide WM with detailed description regarding the waste and the process generating it. Describe what the source of PCBs is and how the PCBs came to be in the waste. Examples: Excluded PCB Products, PCB Liquids, PCB Items, PCB Household Waste, Natural Gas Pipeline Wastes, PCB R&D Waste, PCB/Radioactive Waste, Porous Surfaces).

**PCB BULK PRODUCT WASTE APPLICABLE CLEAN-UP OPTION:**

- The waste covered by this certification is PCB bulk product waste regulated under 761.62(b)(1)(i) such as plastics; preformed or molded rubber parts or components; applied dried paints, varnishes, waxes, or other similar coatings or sealants; caulking; Galbestos; non-liquid building demolition debris; non-liquid PCB bulk product waste from the shredding of automobile or household appliances from which PCB small capacitors have been removed prior to shredding, or intact non-leaking fluorescent light ballasts. Based on analysis of the waste in the shipment or general knowledge of the waste stream (or similar material), this waste may include components containing PCBs at greater than or equal to 50 ppm. (Attach supporting documentation.\*)
- The waste covered by this certification is other PCB bulk product waste as regulated under 761.62(b)(1)(ii) and, based on sampling conducted in accordance with the protocols set out in Subpart R of Part 761, leaches at less than 10 micrograms per liter (ug/L) of water measured using a procedure used to simulate leachate generation. This waste, based on analysis of the waste in the shipment or general knowledge of the waste stream (or similar material), may include components containing PCBs at greater than or equal to 50 ppm. (Attach supporting documentation.\*)
- The waste covered by this certification is PCB bulk product waste OTHER THAN that described in either category above (e.g. paper or felt gaskets contaminated by liquid PCBs) and is regulated under 761.62(b)(2). Based on analysis of the waste in the shipment or general knowledge of the waste stream (or similar material), this waste may include components containing PCBs at greater than or equal to 50 ppm. (Attach supporting documentation.\*)

\* Sampling and reporting PCB concentrations in samples must be done in accordance with 40 CFR 761 Subpart R.

\*\* Generator must provide written notice to disposal facility at least 15 days prior to first shipment for either PCB Remediation Wastes managed under a SIP or PCB Bulk Product Wastes. Completing the applicable sections above and signing this form in conjunction with completed WM EZ Profile may serve as your 15-day notification. Total quantity to be shipped and highest PCB concentration must be provided.

\*\*\*By signing this form, the generator confirms that the attached self-implementing notification was submitted to the applicable regulatory authority for approval 30 days prior to the commencement of cleanup activity. The regulatory authority either approved or did not respond within 30 days of receiving the notification; therefore, it is assumed that the notification is approved.

## PCB CERTIFICATION FOR SUBTITLE D FACILITIES AND SUBTITLE C NON-TSCA FACILITIES

This form is intended to support waste characterization into a Subtitle D or a Non-Toxic Substances and Control Act (TSCA) Approved Subtitle C facility for non-PCB wastes (e.g. non-TSCA wastes), certain TSCA-Regulated PCB Remediation Wastes, or certain TSCA-Regulated PCB Bulk Product Wastes.

**Non-TSCA Wastes:** PCB-contaminated wastes for which the source PCB concentration was less than 50 ppm are not regulated under TSCA. This includes certain PCB manufacturing processes and products which appear at concentrations less than 50 ppm. See 40 CFR 761.3, 'Excluded Manufacturing Process' and 'Excluded PCB products'. See also EPA's June 2014 PCB Q & A document, 761.61 'As Found Concentration'.

**PCB Remediation Waste** is defined in 40 CFR 761.3 with specific disposal options identified in 40 CFR 761.61. In general, PCB Remediation Waste means waste containing PCBs as a result of a spill, release, or other unauthorized disposal at the following concentrations:

- Materials disposed of prior to April 18, 1978, that are currently at concentrations  $\geq 50$  ppm PCBs, regardless of the concentration of the original spill;
- materials which are currently at any volume or concentration where the original source was  $\geq 500$  ppm PCBs beginning on April 18, 1978, or  $\geq 50$  ppm PCBs beginning on July 2, 1979; and
- materials which are currently at any concentration if the PCBs are spilled or released from a source not authorized for use under this part.

**PCB Remediation Waste** means soil, rags, and other debris generated as a result of any PCB spill cleanup, including, but not limited to:

- Environmental media containing PCBs, such as soil and gravel;
- Dredged materials, such as sediments, settled sediment fines, and aqueous decantate from sediment;
- Sewage sludge containing  $< 50$  PPM PCBs and not in use according to 40 CFR 761.20(a)(4);
- PCB sewage sludge;
- Commercial or industrial sludge contaminated as the result of a spill of PCBs including sludges located in or removed from any pollution control device;
- Aqueous decantate from an industrial sludge.
- Buildings and other man-made structures (such as concrete floors, wood floors, or walls contaminated from a leaking PCB or PCB-Contaminated Transformer), porous surfaces, and non-porous surfaces.
- Personal Protective Equipment (PPE) or other solid cleaning material with any concentration of PCBs generated as a result of any PCB remediation waste spill cleanup.

The PCB regulations for disposal of PCB Remediation Waste allow generators to manage the waste under three specific scenarios: 1) Self-implementing on-site cleanup and disposal; 2) Performance-based disposal, or 3) Risk-based disposal.

**PCB Bulk Product Waste** is defined in 40 CFR 761.3 with specific disposal options identified in 40 CFR 761.62. PCB Bulk Product Waste means waste derived from manufactured products containing PCBs in a non-liquid state, at any concentration where the concentration at the time of designation for disposal was  $\geq 50$  ppm PCBs. PCB bulk product waste does not include PCBs or PCB Items regulated for disposal under §761.60(a) through (c), §761.61, §761.63, or §761.64. PCB bulk product waste includes, but is not limited to:

- Non-liquid bulk wastes or debris from the demolition of buildings and other man-made structures manufactured, coated, or serviced with PCBs. PCB bulk product waste does not include debris from the demolition of buildings or other man-made structures that is contaminated by spills from regulated PCBs which have not been disposed of, decontaminated, or otherwise cleaned up in accordance with subpart D of this part.
- PCB-containing wastes from the shredding of automobiles, household appliances, or industrial appliances.
- Plastics (such as plastic insulation from wire or cable; radio, television and computer casings; vehicle parts; or furniture laminates); preformed or molded rubber parts and components; applied dried paints, varnishes, waxes or other similar coatings or sealants; caulking; adhesives; paper; Galbestos; sound deadening or other types of insulation; and felt or fabric products such as gaskets.
- Fluorescent light ballasts containing PCBs in the potting material.

On October 24, 2012, the USEPA issued a memorandum titled 'PCB Bulk Product Waste Reinterpretation'. The reinterpretation provides the ability to dispose of any building material, contaminated by adjacent PCB bulk product waste (e.g., caulk, paint, mastics, and sealants), in accordance with the PCB bulk product waste regulations.

- The migration of PCBs from PCB bulk product waste, such as caulk or paint, can occur to the surrounding building materials. This reinterpretation allows building material "coated or serviced" with PCB bulk product waste (e.g., caulk, paint, mastics, sealants) at the time of designation for disposal to be managed as a PCB bulk product waste, even if the PCBs have migrated from the overlying bulk product waste to the substrate (i.e., building materials), provided there is no other source of PCB contamination on or in the substrate (i.e., building materials). The PCB contamination can only be from the PCB bulk product waste and not from another source (e.g., PCB transformer).
- Conversely, PCB-contaminated building material (i.e., substrate) from which a PCB bulk product waste has been removed (i.e., no longer attached to the building materials) would be considered a PCB remediation waste. Contaminated building materials that remain in place, after the PCB bulk product waste (e.g., caulk, paint, mastics, and sealants) has been removed, continue to be considered and managed as PCB remediation waste. For example, if the PCB material has already been removed or flaked off at the time of designation for disposal, the building material would be deemed a PCB remediation waste.



**From:** [Welch, Garrett](#)  
**To:** [Landolt, Patricia](#)  
**Cc:** [Bruck, Matt](#); [Prezbindowski, Robert](#); [Eric Likens](#); [Raspante, Judy](#)  
**Subject:** 614725IN - Arconic, Elliott Ditch IM - PCB Certification  
**Date:** Thursday, April 23, 2020 11:33:00 AM  
**Attachments:** [2020-04-23-WM-Elliott Ditch PCB Certification SIGNED.pdf](#)

---

Hi Patty,

Please find the attached PCB Certification signed by Arconic. It is our understanding from WM that this PCB Certification will serve as the 15 day predisposal notification. Excavation and disposal activities are scheduled to begin mid-May, 2020. Should you have any questions, please feel free to contact me.

Thank you,  
Garrett

**Garrett A. Welch, LPG\*** / Project Manager

Civil & Environmental Consultants, Inc.

2704 Cherokee Farm Way, Suite 101 · Knoxville, TN 37920

Main: (865) 977-9997 · Direct: (865) 340-4914 · Fax: (865) 977-9919

Cell Phone: (865) 440-1655

<http://www.cecinc.com>

Senior Leadership · Integrated Services · Personal Business Relationships

\*Licensed Professional Geologist in Indiana and Tennessee

*This electronic communication and any attachments are intended solely for the use of the person or entity to which it is addressed, and may contain information that is confidential, privileged and exempt from disclosure under applicable law, including copyright law. If you are not the intended recipient of this message, you are prohibited from disclosing, reproducing, distributing, disseminating or otherwise using this transmission. Please promptly notify the sender by reply electronic communication and immediately delete this message from your system.*

## Non-TSCA Material Offsite Disposal Summary by Load

Elliott Ditch Levee Interim Measures Post Construction Report

Arconic Lafayette Operations, Lafayette, Indiana

Shipping Date	Disposal Date	Manifest Number	Disposal Weight (Tons)
5/18/2020	5/18/2020	001	19.03
5/18/2020	5/18/2020	002	21.31
5/18/2020	5/18/2020	003	23.13
5/18/2020	5/18/2020	004	19.87
5/18/2020	5/18/2020	005	24.17
5/18/2020	5/18/2020	006	21.22
5/18/2020	5/18/2020	007	19.79
5/18/2020	5/18/2020	008	22.31
5/18/2020	5/18/2020	009	22.32
5/18/2020	5/18/2020	010	19.66
5/18/2020	5/18/2020	011	21.07
5/18/2020	5/18/2020	012	18.98
5/18/2020	5/18/2020	013	20.76
5/18/2020	5/18/2020	014	24.13
5/18/2020	5/18/2020	015	21.29
5/19/2020	5/19/2020	016	19.74
5/19/2020	5/19/2020	017	18.43
5/19/2020	5/19/2020	018	21.44
5/19/2020	5/19/2020	019	22.88
5/19/2020	5/19/2020	020	18.1
5/19/2020	5/19/2020	021	22.12
5/19/2020	5/19/2020	022	19.34
5/19/2020	5/19/2020	023	18.73
5/19/2020	5/19/2020	024	20.75
5/19/2020	5/19/2020	025	19.77
5/19/2020	5/19/2020	026	21.29
5/19/2020	5/19/2020	027	20.81
5/19/2020	5/19/2020	028	18.99
5/19/2020	5/19/2020	029	21.64
5/19/2020	5/19/2020	030	20.28
5/19/2020	5/19/2020	031	19.51
5/19/2020	5/19/2020	032	20.75
5/19/2020	5/19/2020	033	21.23
5/19/2020	5/19/2020	034	20.48
5/19/2020	5/19/2020	035	23.48
5/19/2020	5/19/2020	036	24.95
5/19/2020	5/19/2020	037	20.27
5/19/2020	5/19/2020	038	25.23
5/20/2020	5/20/2020	039	19.57
5/20/2020	5/20/2020	040	20.56
5/20/2020	5/20/2020	041	19.31
5/20/2020	5/20/2020	042	19.47

## Non-TSCA Material Offsite Disposal Summary by Load

Elliott Ditch Levee Interim Measures Post Construction Report

Arconic Lafayette Operations, Lafayette, Indiana

Shipping Date	Disposal Date	Manifest Number	Disposal Weight (Tons)
5/20/2020	5/20/2020	043	23.11
5/20/2020	5/20/2020	044	19.92
5/20/2020	5/20/2020	045	16.83
5/20/2020	5/20/2020	046	18.64
5/20/2020	5/20/2020	047	17.47
5/20/2020	5/20/2020	048	18.54
5/20/2020	5/20/2020	049	18.38
5/20/2020	5/20/2020	050	18.87
5/20/2020	5/20/2020	051	20.96
5/20/2020	5/20/2020	052	23.31
5/20/2020	5/20/2020	053	19.31
5/20/2020	5/20/2020	054	19.99
5/20/2020	5/20/2020	055	20.39
5/20/2020	5/20/2020	056	20.08
5/20/2020	5/20/2020	057	19.37
5/20/2020	5/20/2020	058	20.22
5/20/2020	5/20/2020	059	24.43
5/20/2020	5/20/2020	060	19.39
5/21/2020	5/21/2020	061	19.64
5/21/2020	5/21/2020	062	19.91
5/21/2020	5/21/2020	063	20.19
5/21/2020	5/21/2020	064	16.07
5/21/2020	5/21/2020	065	23.71
5/21/2020	5/21/2020	066	16.55
5/21/2020	5/21/2020	067	19.13
5/21/2020	5/21/2020	068	22.39
5/21/2020	5/21/2020	069	17.48
5/21/2020	5/21/2020	070	16.89
5/21/2020	5/21/2020	071	18.57
5/21/2020	5/21/2020	072	18.59
5/21/2020	5/21/2020	073	20.78
5/21/2020	5/21/2020	074	17.38
5/21/2020	5/21/2020	075	17.36
5/21/2020	5/21/2020	076	19.07
5/21/2020	5/21/2020	077	21.23
5/21/2020	5/21/2020	078	17.42
5/21/2020	5/21/2020	079	18.67
5/21/2020	5/21/2020	080	15.38
5/21/2020	5/21/2020	081	20.67
5/21/2020	5/21/2020	082	26.39
5/21/2020	5/21/2020	083	18.54
5/21/2020	5/21/2020	084	18.84

## Non-TSCA Material Offsite Disposal Summary by Load

Elliott Ditch Levee Interim Measures Post Construction Report

Arconic Lafayette Operations, Lafayette, Indiana

Shipping Date	Disposal Date	Manifest Number	Disposal Weight (Tons)
5/21/2020	5/21/2020	085	22.61
5/21/2020	5/21/2020	086	18.75
5/21/2020	5/21/2020	087	19.31
5/21/2020	5/21/2020	088	17.73
5/21/2020	5/21/2020	089	19.87
5/21/2020	5/21/2020	090	19.62
5/22/2020	5/22/2020	091	18.4
5/22/2020	5/22/2020	092	19
5/22/2020	5/22/2020	093	18.47
5/22/2020	5/22/2020	094	19.24
5/22/2020	5/22/2020	095	22.43
5/22/2020	5/22/2020	096	21.48
5/22/2020	5/22/2020	097	21.72
5/22/2020	5/22/2020	098	19.61
5/22/2020	5/22/2020	099	21.74
5/22/2020	5/22/2020	100	20.24
5/22/2020	5/22/2020	101	19.15
5/22/2020	5/22/2020	102	16.63
5/22/2020	5/22/2020	103	18.69
5/22/2020	5/22/2020	104	19.12
5/22/2020	5/22/2020	105	20.52
5/22/2020	5/22/2020	106	20.15
5/22/2020	5/22/2020	107	19.65
5/22/2020	5/22/2020	108	18.53
5/22/2020	5/22/2020	109	19.34
5/22/2020	5/22/2020	110	20.53
5/22/2020	5/22/2020	111	17.99
5/22/2020	5/22/2020	112	18.41
5/22/2020	5/22/2020	113	18.98
5/22/2020	5/22/2020	114	17.44
5/22/2020	5/22/2020	115	19.85
5/22/2020	5/22/2020	116	18.12
5/22/2020	5/22/2020	117	19.09
5/22/2020	5/22/2020	118	21.84
5/22/2020	5/22/2020	119	21.24
5/22/2020	5/22/2020	120	21.11
5/22/2020	5/22/2020	121	17.8
5/22/2020	5/22/2020	122	18.6
5/22/2020	5/22/2020	123	13.11
5/22/2020	5/22/2020	124	20.74
5/22/2020	5/22/2020	125	18.4
5/26/2020	5/26/2020	126	19.23

## Non-TSCA Material Offsite Disposal Summary by Load

Elliott Ditch Levee Interim Measures Post Construction Report

Arconic Lafayette Operations, Lafayette, Indiana

Shipping Date	Disposal Date	Manifest Number	Disposal Weight (Tons)
5/26/2020	5/26/2020	127	20.39
5/26/2020	5/26/2020	128	15.03
5/26/2020	5/26/2020	129	16.03
5/26/2020	5/26/2020	130	17.8
5/26/2020	5/26/2020	131	19.2
5/26/2020	5/26/2020	132	17.61
5/26/2020	5/26/2020	133	18.55
5/26/2020	5/26/2020	134	18.9
5/26/2020	5/26/2020	135	19.44
5/26/2020	5/26/2020	136	21.03
5/26/2020	5/26/2020	137	23.06
5/26/2020	5/26/2020	138	17.28
5/26/2020	5/26/2020	139	20.77
5/26/2020	5/26/2020	140	21.26
5/26/2020	5/26/2020	141	21.96
5/26/2020	5/26/2020	142	21.55
5/26/2020	5/26/2020	143	21.66
5/26/2020	5/26/2020	144	21.44
5/26/2020	5/26/2020	145	21.04
5/26/2020	5/26/2020	146	20.49
5/26/2020	5/26/2020	147	20.28
5/26/2020	5/26/2020	148	22.72
5/26/2020	5/26/2020	149	22.23
5/26/2020	5/26/2020	150	22.15
5/26/2020	5/26/2020	151	20.4
5/26/2020	5/26/2020	152	23.04
5/26/2020	5/26/2020	153	21.54
5/26/2020	5/26/2020	154	21.32
5/26/2020	5/26/2020	155	20.48
5/26/2020	5/26/2020	156	23.3
5/27/2020	5/27/2020	157	18.53
5/27/2020	5/27/2020	158	7.27
6/4/2020	6/4/2020	159	16.86
6/4/2020	6/4/2020	160	22.66
6/4/2020	6/4/2020	161	20.83
6/4/2020	6/4/2020	162	23.63
6/4/2020	6/4/2020	163	25.55
6/4/2020	6/4/2020	164	18.08
6/4/2020	6/4/2020	165	23.84
6/4/2020	6/4/2020	166	24.46
6/4/2020	6/4/2020	167	22.61
6/4/2020	6/4/2020	168	24.69

## Non-TSCA Material Offsite Disposal Summary by Load

Elliott Ditch Levee Interim Measures Post Construction Report

Arconic Lafayette Operations, Lafayette, Indiana

Shipping Date	Disposal Date	Manifest Number	Disposal Weight (Tons)
6/4/2020	6/4/2020	169	22.6
6/4/2020	6/4/2020	170	23.66
6/4/2020	6/4/2020	171	20.25
6/4/2020	6/4/2020	172	21.35
6/4/2020	6/4/2020	173	24.17
6/4/2020	6/4/2020	174	19.56
6/4/2020	6/4/2020	175	17.51
6/4/2020	6/4/2020	176	21.84
6/4/2020	6/4/2020	177	21.36
6/4/2020	6/4/2020	178	21.01
6/4/2020	6/4/2020	179	21.25
6/4/2020	6/4/2020	180	20.01
6/4/2020	6/4/2020	181	24.81
6/4/2020	6/4/2020	182	24.13
6/4/2020	6/4/2020	183	22.88
6/4/2020	6/4/2020	184	16.95
6/4/2020	6/4/2020	185	14.9
6/8/2020	6/8/2020	186	15.98
6/8/2020	6/8/2020	187	14.5
6/8/2020	6/8/2020	188	19.33
6/8/2020	6/8/2020	189	14.3
6/8/2020	6/8/2020	190	21.31
6/8/2020	6/8/2020	191	19.43
6/8/2020	6/8/2020	192	25.3
6/8/2020	6/8/2020	193	18.52
6/8/2020	6/8/2020	194	19.51
6/8/2020	6/8/2020	195	21.95
6/8/2020	6/8/2020	196	24.51
6/8/2020	6/8/2020	197	19.82
6/8/2020	6/8/2020	198	19.67
6/8/2020	6/8/2020	199	19.24
6/8/2020	6/8/2020	200	19.67
6/8/2020	6/8/2020	201	19.76
6/8/2020	6/8/2020	202	18.47
6/9/2020	6/9/2020	203	13.77
6/9/2020	6/9/2020	204	14.26
6/9/2020	6/9/2020	205	16.07
6/9/2020	6/9/2020	206	14.14
6/9/2020	6/9/2020	207	16.5
6/9/2020	6/9/2020	208	18.38
6/9/2020	6/9/2020	209	14.23
6/9/2020	6/9/2020	210	15.79

## Non-TSCA Material Offsite Disposal Summary by Load

Elliott Ditch Levee Interim Measures Post Construction Report

Arconic Lafayette Operations, Lafayette, Indiana

Shipping Date	Disposal Date	Manifest Number	Disposal Weight (Tons)
6/9/2020	6/9/2020	211	22.34
6/9/2020	6/9/2020	212	20.95
6/9/2020	6/9/2020	213	20.16
6/9/2020	6/9/2020	214	21.15
6/9/2020	6/9/2020	215	23.21
6/9/2020	6/9/2020	216	18.93
6/9/2020	6/9/2020	217	19.93
6/9/2020	6/9/2020	218	19.31
6/9/2020	6/9/2020	219	23.61
6/9/2020	6/9/2020	220	18.82
6/9/2020	6/9/2020	221	20.32
6/9/2020	6/9/2020	222	20.91
6/9/2020	6/9/2020	223	26.82
6/9/2020	6/9/2020	224	18.19
6/9/2020	6/9/2020	225	18.96
6/9/2020	6/9/2020	226	19.61
6/9/2020	6/9/2020	227	21.28
6/9/2020	6/9/2020	228	20.88
6/9/2020	6/9/2020	229	21.2
6/9/2020	6/9/2020	230	20.64
6/9/2020	6/9/2020	231	20.03
6/10/2020	6/10/2020	232	19.84
6/10/2020	6/10/2020	233	15.14
6/10/2020	6/10/2020	234	19.36
6/10/2020	6/10/2020	235	19.13
6/10/2020	6/10/2020	236	20.56
6/10/2020	6/10/2020	237	18.47
6/10/2020	6/10/2020	238	17.02
6/10/2020	6/10/2020	239	20.29
6/10/2020	6/10/2020	240	21.58
6/10/2020	6/10/2020	241	20.48
6/10/2020	6/10/2020	242	21.74
6/10/2020	6/10/2020	243	21.85
6/10/2020	6/10/2020	244	25.89
6/10/2020	6/10/2020	245	21.46
6/10/2020	6/10/2020	246	21.15
6/10/2020	6/10/2020	247	21.46
6/10/2020	6/10/2020	248	20.2
6/10/2020	6/10/2020	249	19.73
6/10/2020	6/10/2020	250	22.29
6/10/2020	6/10/2020	251	20.61
6/10/2020	6/10/2020	252	19.82

## Non-TSCA Material Offsite Disposal Summary by Load

Elliott Ditch Levee Interim Measures Post Construction Report

Arconic Lafayette Operations, Lafayette, Indiana

Shipping Date	Disposal Date	Manifest Number	Disposal Weight (Tons)
6/10/2020	6/10/2020	253	21.13
6/10/2020	6/10/2020	254	20.15
6/10/2020	6/10/2020	255	20.87
6/10/2020	6/10/2020	256	17.76
6/10/2020	6/10/2020	257	17.87
6/11/2020	6/11/2020	258	24.33
6/11/2020	6/11/2020	259	18.02
6/11/2020	6/11/2020	260	18.5
6/11/2020	6/11/2020	261	17.88
6/11/2020	6/11/2020	262	18.64
6/11/2020	6/11/2020	263	18.71
6/11/2020	6/11/2020	264	15.73
6/11/2020	6/11/2020	265	20.16
6/11/2020	6/11/2020	266	17.25
6/11/2020	6/11/2020	267	19.32
6/11/2020	6/11/2020	268	20.69
6/11/2020	6/11/2020	269	19.33
6/11/2020	6/11/2020	270	20.53
6/11/2020	6/11/2020	271	19.26
6/11/2020	6/11/2020	272	16.81
6/11/2020	6/11/2020	273	17.37
6/11/2020	6/11/2020	274	21.78
6/11/2020	6/11/2020	275	22.16
6/11/2020	6/11/2020	276	18.12
6/11/2020	6/11/2020	277	17.98
6/11/2020	6/11/2020	278	20.91
6/12/2020	6/12/2020	279	19.36
6/12/2020	6/12/2020	280	14.64
6/12/2020	6/12/2020	281	17.25
6/12/2020	6/12/2020	282	17.91
6/12/2020	6/12/2020	283	20.03
6/12/2020	6/12/2020	284	19.87
6/12/2020	6/12/2020	285	18.87
6/12/2020	6/12/2020	286	18.02
6/12/2020	6/12/2020	287	18.41
6/12/2020	6/12/2020	288	19.01
6/12/2020	6/12/2020	289	22.77
6/12/2020	6/12/2020	290	18.1
6/12/2020	6/12/2020	291	17.27
6/12/2020	6/12/2020	292	15.44
6/12/2020	6/12/2020	293	17.54
6/12/2020	6/12/2020	294	18.14



## Non-TSCA Material Offsite Disposal Summary by Load

Elliott Ditch Levee Interim Measures Post Construction Report

Arconic Lafayette Operations, Lafayette, Indiana

Shipping Date	Disposal Date	Manifest Number	Disposal Weight (Tons)
6/15/2020	6/15/2020	295	23.27
6/15/2020	6/15/2020	296	19.34
6/15/2020	6/15/2020	297	20.76
6/15/2020	6/15/2020	298	17.95
6/15/2020	6/15/2020	299	19.71
6/15/2020	6/15/2020	300	19.78
6/15/2020	6/15/2020	301	20.61
6/15/2020	6/15/2020	302	23.87
6/15/2020	6/15/2020	303	18.35
6/15/2020	6/15/2020	304	19.65
6/15/2020	6/15/2020	305	17.78
6/15/2020	6/15/2020	306	22.32
6/15/2020	6/15/2020	307	22.22
6/15/2020	6/15/2020	308	20.37
6/15/2020	6/17/2020	309	22.06
6/15/2020	6/15/2020	310	16.84
6/15/2020	6/15/2020	311	15.59
6/15/2020	6/15/2020	312	18.19
6/15/2020	6/15/2020	313	19.9
6/15/2020	6/15/2020	314	21.1
6/15/2020	6/15/2020	315	19.37
6/16/2020	6/16/2020	316	19.15
6/16/2020	6/16/2020	317	18.92
6/16/2020	6/16/2020	318	23.52
6/16/2020	6/16/2020	319	22.27
6/16/2020	6/16/2020	320	20.82
6/16/2020	6/16/2020	321	18.68
6/16/2020	6/16/2020	322	18.91
6/16/2020	6/16/2020	323	21.29
6/16/2020	6/16/2020	324	23.44
6/16/2020	6/16/2020	325	21.3
6/16/2020	6/16/2020	326	22.04
6/16/2020	6/16/2020	327	22.66
6/16/2020	6/16/2020	328	20.83
6/16/2020	6/16/2020	329	23.59
6/16/2020	6/16/2020	330	21.82
6/16/2020	6/16/2020	331	24.98
6/16/2020	6/16/2020	332	20.44
6/16/2020	6/16/2020	333	20.35
6/16/2020	6/16/2020	334	20.28
6/16/2020	6/16/2020	335	22.06
6/16/2020	6/16/2020	336	24.13

## Non-TSCA Material Offsite Disposal Summary by Load

Elliott Ditch Levee Interim Measures Post Construction Report

Arconic Lafayette Operations, Lafayette, Indiana

Shipping Date	Disposal Date	Manifest Number	Disposal Weight (Tons)
6/16/2020	6/16/2020	337	25.04
6/16/2020	6/16/2020	338	21.22
6/17/2020	6/17/2020	339	22.72
6/17/2020	6/17/2020	340	23.79
6/17/2020	6/17/2020	341	20.25
6/17/2020	6/17/2020	342	22.19
6/17/2020	6/17/2020	343	24.29
6/17/2020	6/17/2020	344	21.69
6/17/2020	6/17/2020	345	21.55
6/17/2020	6/17/2020	346	24.85
6/17/2020	6/17/2020	347	24.28
6/17/2020	6/17/2020	348	19.1
6/17/2020	6/17/2020	349	19.44
6/17/2020	6/17/2020	350	25.26
6/17/2020	6/17/2020	351	19.21
6/17/2020	6/17/2020	352	21.93
6/17/2020	6/17/2020	353	23.5
6/17/2020	6/17/2020	354	12.57
6/19/2020	6/19/2020	355	19.45
6/19/2020	6/19/2020	356	22.18
6/19/2020	6/19/2020	357	21.55
6/19/2020	6/19/2020	358	18.95
6/19/2020	6/19/2020	359	19.51
6/19/2020	6/19/2020	361	21.46
6/19/2020	6/19/2020	362	20.11
6/19/2020	6/19/2020	363	17.76
6/19/2020	6/19/2020	364	18.62
6/19/2020	6/19/2020	365	16.43
6/19/2020	6/19/2020	366	20.04
6/19/2020	6/19/2020	367	19.49
6/19/2020	6/19/2020	368	19.41
6/19/2020	6/19/2020	369	18.86
6/19/2020	6/19/2020	370	19.46
6/19/2020	6/19/2020	371	24.85
6/19/2020	6/19/2020	372	19.69
6/19/2020	6/19/2020	373	19.54
6/19/2020	6/19/2020	374	20.83
6/19/2020	6/19/2020	375	17.96
6/19/2020	6/19/2020	376	19.55
6/19/2020	6/19/2020	377	18.23
6/19/2020	6/19/2020	378	14.59
6/19/2020	6/19/2020	379	19.72

## Non-TSCA Material Offsite Disposal Summary by Load

Elliott Ditch Levee Interim Measures Post Construction Report

Arconic Lafayette Operations, Lafayette, Indiana

Shipping Date	Disposal Date	Manifest Number	Disposal Weight (Tons)
6/22/2020	6/22/2020	380	17.88
6/22/2020	6/22/2020	381	20.76
6/22/2020	6/22/2020	382	15.32
6/22/2020	6/22/2020	383	17.07
6/22/2020	6/22/2020	384	18.53
6/22/2020	6/22/2020	385	17.27
6/22/2020	6/22/2020	386	18.1
6/22/2020	6/22/2020	387	17.89
6/22/2020	6/22/2020	388	18.92
6/22/2020	6/22/2020	389	17.95
6/22/2020	6/22/2020	390	19.49
6/22/2020	6/22/2020	391	20.54
6/22/2020	6/22/2020	392	20.23
6/22/2020	6/22/2020	393	19.52
6/22/2020	6/22/2020	394	18.35
6/22/2020	6/22/2020	395	17.59
6/22/2020	6/22/2020	396	19.94
6/22/2020	6/22/2020	397	19.51
6/22/2020	6/22/2020	398	19.85
6/22/2020	6/22/2020	399	19.78
6/22/2020	6/22/2020	400	19.09
6/22/2020	6/22/2020	401	21.18
6/23/2020	6/23/2020	402	18.31
6/23/2020	6/23/2020	403	16.17
6/23/2020	6/23/2020	404	19.17
6/23/2020	6/23/2020	405	20.71
6/23/2020	6/23/2020	406	21.18
6/23/2020	6/23/2020	407	18.17
6/23/2020	6/23/2020	408	19.22
6/23/2020	6/23/2020	409	19.53
6/23/2020	6/23/2020	410	18.5
6/23/2020	6/23/2020	411	18.76
6/23/2020	6/23/2020	412	20.51
6/23/2020	6/23/2020	413	18.31
6/23/2020	6/23/2020	414	20.1
6/23/2020	6/23/2020	415	16.78
6/23/2020	6/23/2020	416	17.03
6/23/2020	6/23/2020	417	11.02
6/23/2020	6/23/2020	418	16.9
6/23/2020	6/23/2020	419	14.69
6/23/2020	6/23/2020	420	13.1
6/23/2020	6/23/2020	421	14.08

## Non-TSCA Material Offsite Disposal Summary by Load

Elliott Ditch Levee Interim Measures Post Construction Report

Arconic Lafayette Operations, Lafayette, Indiana

Shipping Date	Disposal Date	Manifest Number	Disposal Weight (Tons)
6/23/2020	6/23/2020	422	15.96
6/24/2020	6/24/2020	423	20.49
6/24/2020	6/24/2020	424	15.97
6/24/2020	6/24/2020	425	15.83
6/24/2020	6/24/2020	426	16.01
6/24/2020	6/24/2020	427	20.52
6/24/2020	6/24/2020	428	17.17
6/24/2020	6/24/2020	429	18.96
6/24/2020	6/24/2020	430	17.4
6/24/2020	6/24/2020	431	17.15
6/24/2020	6/24/2020	432	19.18
6/24/2020	6/24/2020	433	19.66
6/24/2020	6/24/2020	434	17.98
6/24/2020	6/24/2020	435	14.89
6/24/2020	6/24/2020	436	17.31
6/24/2020	6/24/2020	437	17.13
6/24/2020	6/24/2020	438	16.52
6/24/2020	6/24/2020	439	15.35
6/24/2020	6/24/2020	440	15.28
6/25/2020	6/25/2020	441	18.63
6/25/2020	6/25/2020	442	18.31
6/25/2020	6/25/2020	443	16.24
6/25/2020	6/25/2020	444	15.17
6/25/2020	6/25/2020	445	15.83
6/25/2020	6/25/2020	446	17.37
6/25/2020	6/25/2020	447	19.05
6/25/2020	6/25/2020	448	14.85
6/25/2020	6/25/2020	449	15.95
6/25/2020	6/25/2020	450	13.88
6/25/2020	6/25/2020	451	17.97
6/25/2020	6/25/2020	452	14.46
6/30/2020	6/30/2020	453	19.11
6/30/2020	6/30/2020	454	19.93
6/30/2020	6/30/2020	455	18.28
6/30/2020	6/30/2020	456	17.68
6/30/2020	6/30/2020	457	16.5
6/30/2020	6/30/2020	458	17.18
6/30/2020	6/30/2020	459	22.28
6/30/2020	6/30/2020	460	18.67
6/30/2020	6/30/2020	461	20.14
6/30/2020	6/30/2020	462	18.07
6/30/2020	6/30/2020	463	20.14

## Non-TSCA Material Offsite Disposal Summary by Load

Elliott Ditch Levee Interim Measures Post Construction Report

Arconic Lafayette Operations, Lafayette, Indiana

Shipping Date	Disposal Date	Manifest Number	Disposal Weight (Tons)
6/30/2020	6/30/2020	464	18.01
6/30/2020	6/30/2020	465	26.51
6/30/2020	6/30/2020	466	19.71
6/30/2020	6/30/2020	467	20.38
6/30/2020	6/30/2020	468	19.09
6/30/2020	6/30/2020	469	20.03
6/30/2020	6/30/2020	470	20.78
7/2/2020	7/2/2020	471	20.37
7/2/2020	7/2/2020	472	19.58
7/2/2020	7/2/2020	473	17.19
7/2/2020	7/2/2020	474	18.63
7/2/2020	7/2/2020	475	15.84
7/2/2020	7/2/2020	476	21.66
7/2/2020	7/2/2020	477	20.38
7/2/2020	7/2/2020	478	17.92
7/2/2020	7/2/2020	479	17.89
7/2/2020	7/2/2020	480	16.22
7/2/2020	7/2/2020	481	17.58
7/2/2020	7/2/2020	482	17.77
7/2/2020	7/2/2020	483	17.46
7/2/2020	7/2/2020	484	18.64
7/2/2020	7/2/2020	485	17.51
7/2/2020	7/2/2020	486	16.68
7/2/2020	7/2/2020	487	15.56
7/2/2020	7/2/2020	488	14.1
7/2/2020	7/2/2020	489	12.62
7/2/2020	7/2/2020	490	17.28
7/2/2020	7/2/2020	491	17.06
7/2/2020	7/2/2020	492	14.35
7/2/2020	7/2/2020	493	19.25
7/2/2020	7/2/2020	494	13.55
7/2/2020	7/2/2020	495	14.82
7/2/2020	7/2/2020	496	18.02
7/2/2020	7/2/2020	497	16.46
7/6/2020	7/6/2020	498	20.51
7/6/2020	7/6/2020	499	20.1
7/6/2020	7/6/2020	500	19.48
7/6/2020	7/6/2020	501	19.76
7/6/2020	7/6/2020	502	20
7/6/2020	7/6/2020	503	18.66
7/6/2020	7/6/2020	504	18.65
7/6/2020	7/6/2020	505	20.71

## Non-TSCA Material Offsite Disposal Summary by Load

Elliott Ditch Levee Interim Measures Post Construction Report

Arconic Lafayette Operations, Lafayette, Indiana

Shipping Date	Disposal Date	Manifest Number	Disposal Weight (Tons)
7/6/2020	7/6/2020	506	19.71
7/6/2020	7/6/2020	507	20.34
7/6/2020	7/6/2020	508	18.26
7/6/2020	7/6/2020	509	20.02
7/6/2020	7/6/2020	510	18.88
7/6/2020	7/6/2020	511	17.93
7/6/2020	7/6/2020	512	20.36
7/6/2020	7/6/2020	513	20.62
7/6/2020	7/6/2020	514	20.55
7/6/2020	7/6/2020	515	18.72
7/6/2020	7/6/2020	516	19.86
7/6/2020	7/6/2020	517	19.18
7/6/2020	7/6/2020	518	17.12
7/6/2020	7/6/2020	519	19.17
7/6/2020	7/6/2020	520	18.28
7/6/2020	7/6/2020	521	20.81
7/6/2020	7/6/2020	522	21.21
7/6/2020	7/6/2020	523	20.59
7/6/2020	7/6/2020	524	19.24
7/6/2020	7/6/2020	525	23.41
7/6/2020	7/6/2020	526	20.37
7/6/2020	7/6/2020	527	20.04
7/7/2020	7/7/2020	528	19.43
7/7/2020	7/7/2020	529	17.92
7/7/2020	7/7/2020	530	19.05
7/7/2020	7/7/2020	531	18.55
7/7/2020	7/7/2020	532	18.85
7/7/2020	7/7/2020	533	21.68
7/7/2020	7/7/2020	534	18.73
7/7/2020	7/7/2020	535	20.27
7/7/2020	7/7/2020	536	20.28
7/7/2020	7/7/2020	537	20.83
7/7/2020	7/7/2020	538	23.49
7/7/2020	7/7/2020	539	19.91
7/7/2020	7/7/2020	540	20.84
7/7/2020	7/7/2020	541	18.72
7/7/2020	7/7/2020	542	18.21
7/7/2020	7/7/2020	543	22.18
7/7/2020	7/7/2020	544	20.71
7/7/2020	7/7/2020	545	21.79
7/7/2020	7/7/2020	546	18.22
7/7/2020	7/7/2020	547	20.79

## Non-TSCA Material Offsite Disposal Summary by Load

Elliott Ditch Levee Interim Measures Post Construction Report

Arconic Lafayette Operations, Lafayette, Indiana

Shipping Date	Disposal Date	Manifest Number	Disposal Weight (Tons)
7/7/2020	7/7/2020	548	20.29
7/8/2020	7/8/2020	549	24.14
7/8/2020	7/8/2020	550	21.56
7/8/2020	7/8/2020	551	16.51
7/8/2020	7/8/2020	552	20.12
7/8/2020	7/8/2020	553	19.38
7/8/2020	7/8/2020	554	18.57
7/8/2020	7/8/2020	555	18.73
7/8/2020	7/8/2020	556	19.07
7/8/2020	7/8/2020	557	17.74
7/8/2020	7/8/2020	558	18.37
7/8/2020	7/8/2020	559	16.01
7/8/2020	7/8/2020	560	16.92
7/8/2020	7/8/2020	561	16.96
7/8/2020	7/8/2020	562	16.3
7/8/2020	7/8/2020	563	17.73
7/8/2020	7/8/2020	564	17.59
7/8/2020	7/8/2020	565	18.95
7/9/2020	7/9/2020	566	17.29
7/9/2020	7/9/2020	567	21.23
7/9/2020	7/9/2020	568	17.29
7/9/2020	7/9/2020	569	17.83
7/9/2020	7/9/2020	570	20.45
7/9/2020	7/9/2020	571	18.06
7/9/2020	7/9/2020	572	18.05
7/9/2020	7/9/2020	573	19.44
7/9/2020	7/9/2020	574	19.63
7/9/2020	7/9/2020	575	19.43
7/9/2020	7/9/2020	576	17.76
7/9/2020	7/9/2020	577	18.74
7/9/2020	7/9/2020	578	16.75
7/9/2020	7/9/2020	579	17.25
7/10/2020	7/10/2020	580	16.12
7/10/2020	7/10/2020	581	17.57
7/10/2020	7/10/2020	582	20.52
7/10/2020	7/10/2020	583	19.38
7/10/2020	7/10/2020	584	17.85
7/10/2020	7/10/2020	585	17.42
7/10/2020	7/10/2020	586	17.94
7/10/2020	7/10/2020	587	16.4
7/10/2020	7/10/2020	588	18.22
7/10/2020	7/10/2020	589	16.58

**Non-TSCA Material Offsite Disposal Summary by Load**  
Elliott Ditch Levee Interim Measures Post Construction Report  
Arconic Lafayette Operations, Lafayette, Indiana

<b>Shipping Date</b>	<b>Disposal Date</b>	<b>Manifest Number</b>	<b>Disposal Weight (Tons)</b>
7/10/2020	7/10/2020	590	16.01
7/10/2020	7/10/2020	591	16.16
7/10/2020	7/10/2020	592	14.78
7/10/2020	7/10/2020	593	16.74
7/10/2020	7/10/2020	594	18.3
7/10/2020	7/10/2020	595	23.12
<b>Total</b>			<b>11,557.74</b>





99310/

**Industrial Waste Disposal Manifest**

**Profile Number: 614725IN**

**Expiration Date: 4/14/2021**

**ALL SOLIDIFICATION MUST BE SCHEDULED 24 HOURS IN ADVANCE**

**Section A Generator Information**

**Generator Name:**  
Arconic Corp

**Technical Contact:**  
Matt Bruck: (513) 309-1966

**Waste Location:** Elliott Ditch Levee

**Street Address:**  
3131 Main Street

**County:** Tippecanoe

**City:** Lafayette

**State:** IN      **Zip Code:** 47905

**Emergency Response Phone Number:**  
Kevin Chapman: (812) 343-0163

**Waste Name:** PCB Remediation Waste Soil  
**Est. Volume/Number of Drums:**

**Special Conditions:** Direct Landfill NON ADC

**NO Generator Signature Required**

**Section C DISPOSAL SITE INFORMATION**

**Site Name:** Oak Ridge

**OPP Number:** \_\_\_\_\_ **Amount:** 19.03

Kd  
\_\_\_\_\_  
**Authorized Signature**

5/18/2020  
\_\_\_\_\_  
**Date (MM/DD/YY)**

#74  
Brian



OAK RIDGE RDF  
 2905 South Co. Rd. 150 East  
 LOGANSPOORT, IN, 46947  
 Ph: 574-722-5771

Reprint  
 Ticket# 993101

Customer Name ENVIRONMENTALFIELDSVC ENVIRON Carrier SOLID FINISH SOLID FINISH CONSTRUCTI  
 Ticket Date 05/18/2020 Vehicle# 74 Volume  
 Payment Type Credit Account Container  
 Manual Ticket# Driver  
 Hauling Ticket# Check#  
 Route Billing # 0000853  
 State Waste Code Gen EPA ID  
 Manifest 614725IN Grid  
 Destination  
 PO JT1994  
 Profile 614725IN (PCB REMEDIATION WASTE SOIL (WM038A))  
 Generator 141-ARCONIC3131 ARCONIC

	Time	Scale	Operator	Inbound	Gross	65980 lb
In	05/18/2020 09:49:49	Scale 2	kdweitt		Tare	27920 lb
Out	05/18/2020 10:05:28	Scale 1	kdweitt		Net	38060 lb
					Tons	19.03

Comments

Product	LD%	Qty	UOM	Rate	Tax	Amount	Origin
1 Spwaste Solid Oth-	100	19.03	Tons				IN-TIPPECA

Total Tax  
 Total Ticket

Driver's Signature



993103

**Industrial Waste Disposal Manifest**

**Profile Number: 614725IN**

**Expiration Date: 4/14/2021**

**ALL SOLIDIFICATION MUST BE SCHEDULED 24 HOURS IN ADVANCE**

**Section A Generator Information**

**Generator Name:**  
Arconic Corp

**Technical Contact:**  
Matt Bruck: (513) 309-1966

**Waste Location:** Elliott Ditch Levee

**Street Address:**  
3131 Main Street

**County:** Tippecanoe

**City:** Lafayette

**State:** IN      **Zip Code:** 47905

**Emergency Response Phone Number:**  
Kevin Chapman: (812) 343-0163

**Waste Name:** PCB Remediation Waste Soil  
**Est. Volume/Number of Drums:**

**Special Conditions:** Direct Landfill NON ADC

**NO Generator Signature Required**

**Section C DISPOSAL SITE INFORMATION**

**Site Name:** Oak Ridge

**OPP Number:** \_\_\_\_\_ **Amount:** 23.13

Kid

5/8/2020

**Authorized Signature**

**Date (MM/DD/YY)**

#23  
Earl



OAK RIDGE RDF  
 2905 South Co. Rd. 150 East  
 LOGANSPOBT, IN, 46947  
 Ph: 574-722-5771

Reprint  
 Ticket# 993103

Customer Name ENVIRONMENTALFIELDSVC ENVIRON Carrier SOLID FINISH SOLID FINISH CONSTRUCTI  
 Ticket Date 05/18/2020 Vehicle# 73 Volume  
 Payment Type Credit Account Container  
 Manual Ticket# Driver  
 Hauling Ticket# Check#  
 Route Billing # 0000853  
 State Waste Code Gen EPA ID  
 Manifest 614725in Grid  
 Destination JT1994  
 PO  
 Profile 614725IN (PCB REMEDIATION WASTE SOIL (WM038A))  
 Generator 141-ARCONIC3131 ARCONIC

	Time	Scale	Operator	Inbound	Gross	
In	05/18/2020 09:59:40	Scale 2	kdweitt		75340 lb	
Out	05/18/2020 10:08:57	Scale 2	kdweitt		29080 lb	
Comments					Net	46260 lb
					Tons	23.13

Product	LD%	Qty	UOM	Rate	Tax	Amount	Origin
1 Spwaste Solid Oth-	100	23.13	Tons				IN-TIPPECA

Total Tax  
 Total Ticket

Driver's Signature



993098

**Industrial Waste Disposal Manifest**

**Profile Number: 614725IN**

**Expiration Date: 4/14/2021**

**ALL SOLIDIFICATION MUST BE SCHEDULED 24 HOURS IN ADVANCE**

**Section A Generator Information**

**Generator Name:**  
Arconic Corp

**Technical Contact:**  
Matt Bruck: (513) 309-1966

**Waste Location:** Elliott Ditch Levee

**Street Address:**  
3131 Main Street

**County:** Tippecanoe

**City:** Lafayette

**State:** IN      **Zip Code:** 47905

**Emergency Response Phone Number:**  
Kevin Chapman: (812) 343-0163

**Waste Name:** PCB Remediation Waste Soil  
**Est. Volume/Number of Drums:**

**Special Conditions:** Direct Landfill NON ADC

**NO Generator Signature Required**

**Section C DISPOSAL SITE INFORMATION**

**Site Name:** Oak Ridge

**OPP Number:** \_\_\_\_\_ **Amount:** 21.31

Kid  
\_\_\_\_\_  
**Authorized Signature**

5/18/2020  
\_\_\_\_\_  
**Date (MM/DD/YY)**

Barry Solid Finish # 71



OAK RIDGE RDF  
 2905 South Co. Rd. 150 East  
 LOGANSPORT, IN, 46947  
 Ph: 574-722-5771

Original  
 Ticket# 993098

Customer Name ENVIRONMENTALFIELDSVC ENVIRON Carrier SOLID FINISH SOLID FINISH CONSTRUCTI  
 Ticket Date 05/18/2020 Vehicle# 71 Volume  
 Payment Type Credit Account Container  
 Manual Ticket# Driver  
 Hauling Ticket# Check#  
 Route Billing # 0000853  
 State Waste Code Gen EPA ID  
 Manifest 614725IN Grid  
 Destination PO JT1994  
 Profile 614725IN (PCB REMEDIATION WASTE SOIL (WM038A))  
 Generator 141-ARCONIC3131 ARCONIC

	Time	Scale	Operator	Inbound	Gross	
In	05/18/2020 09:40:17	Scale 2	kdweitt		72880 lb	
Out	05/18/2020 09:56:29	Scale 2	kdweitt		30260 lb	
Comments					42620 lb	
					Tons	21.31

Product	LD%	Qty	UOM	Rate	Tax	Amount	Origin
1 Spwaste Solid Oth-	100	21.31	Tons				IN-TIPPECA

Total Tax  
 Total Ticket

Driver's Signature



993106 005

**Industrial Waste Disposal Manifest**

**Profile Number: 614725IN**

**Expiration Date: 4/14/2021**

**ALL SOLIDIFICATION MUST BE SCHEDULED 24 HOURS IN ADVANCE**

**Section A Generator Information**

**Generator Name:**  
Arconic Corp

**Technical Contact:**  
Matt Bruck: (513) 309-1966

**Waste Location:** Elliott Ditch Levee

**Street Address:**  
3131 Main Street

**County:** Tippecanoe

**City:** Lafayette

**State:** IN      **Zip Code:** 47905

**Emergency Response Phone Number:**  
Kevin Chapman: (812) 343-0163

**Waste Name:** PCB Remediation Waste Soil  
**Est. Volume/Number of Drums:**

**Special Conditions:** Direct Landfill NON ADC

**NO Generator Signature Required**

**Section C DISPOSAL SITE INFORMATION**

**Site Name:** Oak Ridge

**OPP Number:** \_\_\_\_\_ **Amount:** 24.17

KW

5/18/2020

**Authorized Signature**

**Date (MM/DD/YY)**

Aaron  
#72



OAK RIDGE RDF  
 2905 South Co. Rd. 150 East  
 LOGANSPORT, IN, 46947  
 Ph: 574-722-5771

Reprint  
 Ticket# 993106

Customer Name ENVIRONMENTALFIELDSVC ENVIRON Carrier SOLID FINISH SOLID FINISH CONSTRUCTI  
 Ticket Date 05/18/2020 Vehicle# 72 Volume  
 Payment Type Credit Account Container  
 Manual Ticket# Driver Aaron  
 Hauling Ticket# Check#  
 Route Billing # 0000853  
 State Waste Code Gen EPA ID  
 Manifest 614725IN Grid  
 Destination PO JT1994  
 Profile 614725IN (PCB REMEDIATION WASTE SOIL (WM038A))  
 Generator 141-ARCONIC3131 ARCONIC

	Time	Scale	Operator	Inbound	Gross	
In	05/18/2020 10:17:49	Scale 2	kdweitt		76780 lb	
Out	05/18/2020 10:26:09	Scale 2	kdweitt		28440 lb	
Comments					Net	48340 lb
					Tons	24.17

Product	LD%	Qty	UOM	Rate	Tax	Amount	Origin
1 Spwaste Solid Oth-	100	24.17	Tons				IN-TIPPECA

Total Tax  
 Total Ticket

Driver's Signature





993110

**Industrial Waste Disposal Manifest**

**Profile Number: 614725IN**

**Expiration Date: 4/14/2021**

**ALL SOLIDIFICATION MUST BE SCHEDULED 24 HOURS IN ADVANCE**

**Section A Generator Information**

**Generator Name:**  
Arconic Corp

**Technical Contact:**  
Matt Bruck: (513) 309-1966

**Waste Location:** Elliott Ditch Levee

**Street Address:**  
3131 Main Street

**County:** Tippecanoe

**City:** Lafayette

**State:** IN      **Zip Code:** 47905

**Emergency Response Phone Number:**  
Kevin Chapman: (812) 343-0163

**Waste Name:** PCB Remediation Waste Soil  
**Est. Volume/Number of Drums:**

**Special Conditions:** Direct Landfill NON ADC

**NO Generator Signature Required**

**Section C DISPOSAL SITE INFORMATION**

**Site Name:** Oak Ridge

**OPP Number:** \_\_\_\_\_ **Amount:** 19.87

\_\_\_\_\_  
**Authorized Signature**

\_\_\_\_\_  
**Date (MM/DD/YY)**

5/218/2020

#7  
Zack



OAK RIDGE RDF  
 2905 South Co. Rd. 150 East  
 LOGANSPO, IN, 46947  
 Ph: 574-722-5771

Reprint  
 Ticket# 993110

Customer Name ENVIRONMENTALFIELDSVC ENVIRON Carrier SOLID FINISH SOLID FINISH CONSTRUCTI  
 Ticket Date 05/18/2020 Vehicle# 7 Volume  
 Payment Type Credit Account Container  
 Manual Ticket# Driver  
 Hauling Ticket# Check#  
 Route Billing # 0000853  
 State Waste Code Gen EPA ID  
 Manifest 614725IN Grid  
 Destination PO JT1994  
 Profile 614725IN (PCB REMEDIATION WASTE SOIL (WM038A))  
 Generator 141-ARCONIC3131 ARCONIC

	Time	Scale	Operator	Inbound	Gross	
In	05/18/2020 10:37:06	Scale 2	kdweitt		65480 lb	
Out	05/18/2020 10:52:59	Scale 2	kdweitt		25740 lb	
Comments					Net	39740 lb
					Tons	19.87

Product	LD%	Qty	UOM	Rate	Tax	Amount	Origin
1 Spwaste Solid Oth-	100	19.87	Tons				IN-TIPPECA

Total Tax  
 Total Ticket

Driver's Signature



993124<sup>006</sup>

**Industrial Waste Disposal Manifest**

**Profile Number: 614725IN**

**Expiration Date: 4/14/2021**

**ALL SOLIDIFICATION MUST BE SCHEDULED 24 HOURS IN ADVANCE**

**Section A Generator Information**

**Generator Name:**  
Arconic Corp

**Technical Contact:**  
Matt Bruck: (513) 309-1966

**Waste Location:** Elliott Ditch Levee

**Street Address:**  
3131 Main Street

**County:** Tippecanoe

**City:** Lafayette

**State:** IN      **Zip Code:** 47905

**Emergency Response Phone Number:**  
Kevin Chapman: (812) 343-0163

**Waste Name:** PCB Remediation Waste Soil  
**Est. Volume/Number of Drums:**

**Special Conditions:** Direct Landfill NON ADC

**NO Generator Signature Required**

**Section C DISPOSAL SITE INFORMATION**

**Site Name:** Oak Ridge

**OPP Number:** \_\_\_\_\_ **Amount:** 21.22

Kid  
\_\_\_\_\_  
**Authorized Signature**

5/21/2020  
\_\_\_\_\_  
**Date (MM/DD/YY)**



OAK RIDGE RDF  
 2905 South Co. Rd. 150 East  
 LOGANSPOORT, IN, 46947  
 Ph: 574-722-5771

Reprint  
 Ticket# 993124

Customer Name ENVIRONMENTALFIELDSVC ENVIRON Carrier SOLID FINISH SOLID FINISH CONSTRUCTI  
 Ticket Date 05/18/2020 Vehicle# 71 Volume  
 Payment Type Credit Account Container  
 Manual Ticket# Driver Barry  
 Hauling Ticket# Check#  
 Route Billing # 0000853  
 State Waste Code Gen EPA ID  
 Manifest 614725IN Grid  
 Destination  
 PO JT1994  
 Profile 614725IN (PCB REMEDIATION WASTE SOIL (WM038A))  
 Generator 141-ARCONIC3131 ARCONIC

	Time	Scale	Operator	Inbound	Gross	
In	05/18/2020 12:06:30	Scale 2	kdweitt		72700 lb	
Out	05/18/2020 12:06:30		kdweitt		Tare 30260 lb	
Comments					Net 42440 lb	
					Tons 21.22	

Product	LD%	Qty	UOM	Rate	Tax	Amount	Origin
1 Spwaste Solid Oth-	100	21.22	Tons				IN-TIPPECA

Total Tax  
 Total Ticket

Driver's Signature



007

993125

**Industrial Waste Disposal Manifest**

**Profile Number: 614725IN**

**Expiration Date: 4/14/2021**

**ALL SOLIDIFICATION MUST BE SCHEDULED 24 HOURS IN ADVANCE**

**Section A Generator Information**

**Generator Name:**  
Arconic Corp

**Technical Contact:**  
Matt Bruck: (513) 309-1966

**Waste Location:** Elliott Ditch Levee

**Street Address:**  
3131 Main Street

**County:** Tippecanoe

**City:** Lafayette

**State:** IN      **Zip Code:** 47905

**Emergency Response Phone Number:**  
Kevin Chapman: (812) 343-0163

**Waste Name:** PCB Remediation Waste Soil  
**Est. Volume/Number of Drums:**

**Special Conditions:** Direct Landfill NON ADC

**NO Generator Signature Required**

**Section C DISPOSAL SITE INFORMATION**

**Site Name:** Oak Ridge

**OPP Number:** \_\_\_\_\_ **Amount:** 19.79

Kid

5/18/2020

**Authorized Signature**

**Date (MM/DD/YY)**



OAK RIDGE RDF  
 2905 South Co. Rd. 150 East  
 LOGANSPOORT, IN, 46947  
 Ph: 574-722-5771

Reprint  
 Ticket# 993125

Customer Name ENVIRONMENTALFIELDSVC ENVIRON Carrier SOLID FINISH SOLID FINISH CONSTRUCTI  
 Ticket Date 05/18/2020 Vehicle# 74 Volume  
 Payment Type Credit Account Container  
 Manual Ticket# Driver Brian  
 Hauling Ticket# Check#  
 Route Billing # 0000853  
 State Waste Code Gen EPA ID  
 Manifest 614725IN Grid  
 Destination PO JT1994  
 Profile 614725IN (PCB REMEDIATION WASTE SOIL (WM038A))  
 Generator 141-ARCONIC3131 ARCONIC

In	Time	Scale	Operator	Inbound	Gross	
In	05/18/2020 12:18:56	Scale 2	kdweitt		67500 lb	
Out	05/18/2020 12:18:56		kdweitt		Tare 27920 lb	
					Net 39580 lb	
					Tons 19.79	

Comments

Product	LD%	Qty	UOM	Rate	Tax	Amount	Origin
1 Spwaste Solid Oth-	100	19.79	Tons				IN-TIPPECA

Total Tax  
 Total Ticket

Driver's Signature



993127

**Industrial Waste Disposal Manifest**

**Profile Number: 614725IN**

**Expiration Date: 4/14/2021**

**ALL SOLIDIFICATION MUST BE SCHEDULED 24 HOURS IN ADVANCE**

**Section A Generator Information**

**Generator Name:**  
Arconic Corp

**Technical Contact:**  
Matt Bruck: (513) 309-1966

**Waste Location:** Elliott Ditch Levee

**Street Address:**  
3131 Main Street

**County:** Tippecanoe

**City:** Lafayette

**State:** IN      **Zip Code:** 47905

**Emergency Response Phone Number:**  
Kevin Chapman: (812) 343-0163

**Waste Name:** PCB Remediation Waste Soil  
**Est. Volume/Number of Drums:**

**Special Conditions:** Direct Landfill NON ADC

**NO Generator Signature Required**

**Section C DISPOSAL SITE INFORMATION**

**Site Name:** Oak Ridge

**OPP Number:** \_\_\_\_\_ **Amount:** 22.31

Kid  
\_\_\_\_\_  
**Authorized Signature**

5/18/2020  
\_\_\_\_\_  
**Date (MM/DD/YY)**



OAK RIDGE RDF  
 2905 South Co. Rd. 150 East  
 LOGANSPOORT, IN, 46947  
 Ph: 574-722-5771

Original  
 Ticket# 993127

Customer Name ENVIRONMENTALFIELDSVC ENVIRON Carrier SOLID FINISH SOLID FINISH CONSTRUCTI  
 Ticket Date 05/18/2020 Vehicle# 73 Volume  
 Payment Type Credit Account Container  
 Manual Ticket# Driver Earl  
 Hauling Ticket# Check#  
 Route Billing # 0000853  
 State Waste Code Gen EPA ID  
 Manifest 614725IN Grid  
 Destination PO JT1994  
 Profile 614725IN (PCB REMEDIATION WASTE SOIL (WM038A))  
 Generator 141-ARCONIC3131 ARCONIC

	Time	Scale	Operator	Inbound	Gross	
In	05/18/2020 12:24:35	Scale 2	kdweitt		73709	lb
Out	05/18/2020 12:24:35		kdweitt		29080	lb
Comments:					44629	lb
						22.31

Product	LD%	Qty	UOM	Rate	Tax	Amount	Origin
! Spwaste Solid Oth-	100	22.31	Tons				IN-TIPPECA

Total Tax  
 Total Ticket

Driver's Signature





993129

009

**Industrial Waste Disposal Manifest**

**Profile Number: 614725IN**

**Expiration Date: 4/14/2021**

**ALL SOLIDIFICATION MUST BE SCHEDULED 24 HOURS IN ADVANCE**

**Section A Generator Information**

**Generator Name:**  
Arconic Corp

**Technical Contact:**  
Matt Bruck: (513) 309-1966

**Waste Location:** Elliott Ditch Levee

**Street Address:**  
3131 Main Street

**County:** Tippecanoe

**City:** Lafayette

**State:** IN      **Zip Code:** 47905

**Emergency Response Phone Number:**  
Kevin Chapman: (812) 343-0163

**Waste Name:** PCB Remediation Waste Soil  
**Est. Volume/Number of Drums:**

**Special Conditions:** Direct Landfill NON ADC

**NO Generator Signature Required**

**Section C DISPOSAL SITE INFORMATION**

**Site Name:** Oak Ridge

**OPP Number:** \_\_\_\_\_ **Amount:** 22.32

Kid

**Authorized Signature**

**Date (MM/DD/YY)** 5/18/2020



OAK RIDGE RDF  
 2905 South Co. Rd. 150 East  
 LOGANSPOET, IN, 46947  
 Ph: 574-722-5771

Original  
 Ticket# 993129

Customer Name ENVIRONMENTALFIELDSVC ENVIRON Carrier SOLID FINISH SOLID FINISH CONSTRUCTI  
 Ticket Date 05/18/2020 Vehicle# 72 Volume  
 Payment Type Credit Account Container  
 Manual Ticket# Driver Aaron  
 Hauling Ticket# Check#  
 Route Billing # 0000853  
 State Waste Code Gen EPA ID  
 Manifest 614725IN Grid  
 Destination PO JT1994  
 Profile 614725IN (PCB REMEDIATION WASTE SOIL (WM038A))  
 Generator 141-ARCONIC3131 ARCONIC

	Time	Scale	Operator	Inbound	Gross	
In	05/18/2020 12:36:26	Scale 2	kdweitt		73080 lb	
Out	05/18/2020 12:36:26		kdweitt		28440 lb	
Comments					44640 lb	
					Tons	22.32

Product	LD%	Qty	UOM	Rate	Tax	Amount	Origin
1 Spwaste Solid Oth-	100	22.32	Tons				IN-TIPPECA

Total Tax  
 Total Ticket

Driver's Signature



**Industrial Waste Disposal Manifest**

**Profile Number: 614725IN**

**Expiration Date: 4/14/2021**

**ALL SOLIDIFICATION MUST BE SCHEDULED 24 HOURS IN ADVANCE**

**Section A Generator Information**

**Generator Name:**  
Arconic Corp

**Technical Contact:**  
Matt Bruck: (513) 309-1966

**Waste Location:** Elliott Ditch Levee

**Street Address:**  
3131 Main Street

**County:** Tippecanoe

**City:** Lafayette

**State:** IN      **Zip Code:** 47905

**Emergency Response Phone Number:**  
Kevin Chapman: (812) 343-0163

**Waste Name:** PCB Remediation Waste Soil  
**Est. Volume/Number of Drums:**

**Special Conditions:** Direct Landfill NON ADC

**NO Generator Signature Required**

**Section C DISPOSAL SITE INFORMATION**

**Site Name:** Oak Ridge

**OPP Number:** \_\_\_\_\_ **Amount:** \_\_\_\_\_

\_\_\_\_\_  
**Authorized Signature**

\_\_\_\_\_  
**Date (MM/DD/YY)**

#78

Zack



OAK RIDGE RDF  
 2905 South Co. Rd. 150 East  
 LOGANSPOET, IN, 46947  
 Ph: 574-722-5771

Reprint  
 Ticket# 993137

Customer Name ENVIRONMENTALFIELDSVC ENVIRON Carrier SOLID FINISH SOLID FINISH CONSTRUCTI  
 Ticket Date 05/18/2020 Vehicle# 78  
 Payment Type Credit Account Container  
 Manual Ticket# Driver Zack  
 Hauling Ticket# Check#  
 Route Billing # 0000853  
 State Waste Code Gen EPA ID  
 Manifest 614725IN Grid  
 Destination  
 PO JT1994  
 Profile 614725IN (PCB REMEDIATION WASTE SOIL (WM038A))  
 Generator 141-ARCONIC3131 ARCONIC

	Time	Scale	Operator	Inbound	Gross	
In	05/18/2020 13:24:26	Scale 2	kdweitt		68120	lb
Out	05/18/2020 13:41:50	Scale 2	kdweitt		28800	lb
					39320	lb
					19.66	

Comments

Product	LD%	Qty	UOM	Rate	Tax	Amount	Origin
1 Spwaste Solid Oth-	100	19.66	Tons				IN-TIPPECA

Total Tax  
 Total Ticket

Driver's Signature



993142<sup>011</sup>

**Industrial Waste Disposal Manifest**

**Profile Number: 614725IN**

**Expiration Date: 4/14/2021**

**ALL SOLIDIFICATION MUST BE SCHEDULED 24 HOURS IN ADVANCE**

**Section A Generator Information**

**Generator Name:**  
Arconic Corp

**Technical Contact:**  
Matt Bruck: (513) 309-1966

**Waste Location:** Elliott Ditch Levee

**Street Address:**  
3131 Main Street

**County:** Tippecanoe

**City:** Lafayette

**State:** IN      **Zip Code:** 47905

**Emergency Response Phone Number:**  
Kevin Chapman: (812) 343-0163

**Waste Name:** PCB Remediation Waste Soil  
**Est. Volume/Number of Drums:**

**Special Conditions:** Direct Landfill NON ADC

**NO Generator Signature Required**

**Section C DISPOSAL SITE INFORMATION**

**Site Name:** Oak Ridge

**OPP Number:** \_\_\_\_\_ **Amount:** 21.07

Kld

5/15/2020

**Authorized Signature**

**Date (MM/DD/YY)**



OAK RIDGE RDF  
 2905 South Co. Rd. 150 East  
 LOGANSPORT, IN, 46947  
 Ph: 574-722-5771

Reprint  
 Ticket# 993142

Customer Name ENVIRONMENTALFIELDSVC ENVIRON Carrier SOLID FINISH SOLID FINISH CONSTRUCTI  
 Ticket Date 05/18/2020 Vehicle# 71 Volume  
 Payment Type Credit Account Container  
 Manual Ticket# Driver Barry  
 Hauling Ticket# Check#  
 Route Billing # 0000853  
 State Waste Code Gen EPA ID  
 Manifest 614725IN Grid  
 Destination  
 PO JT1994  
 Profile 614725IN (PCB REMEDIATION WASTE SOIL (WM038A))  
 Generator 141-ARCONIC3131 ARCONIC

	Time	Scale	Operator	Inbound	Gross	
In	05/18/2020 14:12:53	Scale 2	kdweitt		72400 lb	
Out	05/18/2020 14:12:53		kdweitt		30260 lb	
Comments					Net	42140 lb
					Tons	21.07

Product	LD%	Qty	UOM	Rate	Tax	Amount	Origin
1 Spwaste Solid Oth-	100	21.07	Tons				IN-TIPPECA

Total Tax  
 Total Ticket

Driver's Signature



993146

**Industrial Waste Disposal Manifest**

**Profile Number: 614725IN**

**Expiration Date: 4/14/2021**

**ALL SOLIDIFICATION MUST BE SCHEDULED 24 HOURS IN ADVANCE**

**Section A Generator Information**

**Generator Name:**  
Arconic Corp

**Technical Contact:**  
Matt Bruck: (513) 309-1966

**Waste Location:** Elliott Ditch Levee

**Street Address:**  
3131 Main Street

**County:** Tippecanoe

**City:** Lafayette

**State:** IN      **Zip Code:** 47905

**Emergency Response Phone Number:**  
Kevin Chapman: (812) 343-0163

**Waste Name:** PCB Remediation Waste Soil  
**Est. Volume/Number of Drums:**

**Special Conditions:** Direct Landfill NON ADC

**NO Generator Signature Required**

**Section C DISPOSAL SITE INFORMATION**

**Site Name:** Oak Ridge

**OPP Number:** \_\_\_\_\_ **Amount:** 18.98

Kld

5/8/2020

**Authorized Signature**

**Date (MM/DD/YY)**



OAK RIDGE RDF  
 2905 South Co. Rd. 150 East  
 LOGANSPORT, IN, 46947  
 Ph: 574-722-5771

Reprint  
 Ticket# 993146

Customer Name ENVIRONMENTALFIELDSVC ENVIRON Carrier SOLID FINISH SOLID FINISH CONSTRUCTI  
 Ticket Date 05/18/2020 Vehicle# 74 Volume  
 Payment Type Credit Account Container  
 Manual Ticket# Driver Brian  
 Hauling Ticket# Check#  
 Route Billing # 0000853  
 State Waste Code Gen EPA ID  
 Manifest 612725IN Grid  
 Destination PO JT1994  
 Profile 614725IN (PCB REMEDIATION WASTE SOIL (WM038A))  
 Generator 141-ARCONIC3131 ARCONIC

	Time	Scale	Operator	Inbound	Gross	
In	05/18/2020 14:33:31	Scale 2	kdweitt		65880 lb	
Out	05/18/2020 14:33:31		kdweitt		27920 lb	
Comments					Net	37960 lb
					Tons	18.98

Product	LD%	Qty	UOM	Rate	Tax	Amount	Origin
1 Spwaste Solid Oth-	100	18.98	Tons				IN-TIPPECA

Total Tax  
 Total Ticket

Driver's Signature





993148

**Industrial Waste Disposal Manifest**

**Profile Number: 614725IN**

**Expiration Date: 4/14/2021**

**ALL SOLIDIFICATION MUST BE SCHEDULED 24 HOURS IN ADVANCE**

**Section A Generator Information**

**Generator Name:**  
Arconic Corp

**Technical Contact:**  
Matt Bruck: (513) 309-1966

**Waste Location:** Elliott Ditch Levee

**Street Address:**  
3131 Main Street

**County:** Tippecanoe

**City:** Lafayette

**State:** IN      **Zip Code:** 47905

**Emergency Response Phone Number:**  
Kevin Chapman: (812) 343-0163

**Waste Name:** PCB Remediation Waste Soil  
**Est. Volume/Number of Drums:**

**Special Conditions:** Direct Landfill NON ADC

**NO Generator Signature Required**

**Section C DISPOSAL SITE INFORMATION**

**Site Name:** Oak Ridge

**OPP Number:** \_\_\_\_\_ **Amount:** 20.76

KA

5/18/2020

**Authorized Signature**

**Date (MM/DD/YY)**



OAK RIDGE RDF  
 2905 South Co. Rd. 150 East  
 LOGANSPOORT, IN, 46947  
 Ph: 574-722-5771

Original  
 Ticket# 993148

Customer Name ENVIRONMENTALFIELDSVC ENVIRON Carrier SOLID FINISH SOLID FINISH CONSTRUCTI  
 Ticket Date 05/18/2020 Vehicle# 73 Volume  
 Payment Type Credit Account Container  
 Manual Ticket# Driver Earl  
 Hauling Ticket# Check#  
 Route Billing # 0000853  
 State Waste Code Gen EPA ID  
 Manifest 614725IN Grid  
 Destination PO JT1994  
 Profile 614725IN (PCB REMEDIATION WASTE SOIL (WM038A))  
 Generator 141-ARCONIC3131 ARCONIC

	Time	Scale	Operator	Inbound	Gross	
In	05/18/2020 14:41:06	Scale 2	kdweitt		70600 lb	
Out	05/18/2020 14:41:06		kdweitt		29080 lb	
Comments					41520 lb	
					Tons	20.76

Product	LD%	Qty	UOM	Rate	Tax	Amount	Origin
1 Spwaste Solid Oth-	100	20.76	Tons				IN-TIPPECA

Total Tax  
 Total Ticket

Driver's Signature



993154

## Industrial Waste Disposal Manifest

Profile Number: 614725IN

Expiration Date: 4/14/2021

**ALL SOLIDIFICATION MUST BE SCHEDULED 24 HOURS IN ADVANCE**

### Section A Generator Information

Generator Name:  
Arconic Corp

Technical Contact:  
Matt Bruck: (513) 309-1966

Waste Location: Elliott Ditch Levee

Street Address:  
3131 Main Street

County: Tippecanoe

City: Lafayette

State: IN      Zip Code: 47905

Emergency Response Phone Number:  
Kevin Chapman: (812) 343-0163

Waste Name: PCB Remediation Waste Soil  
Est. Volume/Number of Drums:

Special Conditions: Direct Landfill NON ADC

NO Generator Signature Required

### Section C DISPOSAL SITE INFORMATION

Site Name: Oak Ridge

OPP Number: \_\_\_\_\_ Amount: 24-13

Kld

5/18/2020

Authorized Signature

Date (MM/DD/YY)



OAK RIDGE RDF  
 2905 South Co. Rd. 150 East  
 LOGANSPORT, IN, 46947  
 Ph: 574-722-5771

Reprint  
 Ticket# 993154

Customer Name ENVIRONMENTALFIELDSVC ENVIRON Carrier SOLID FINISH SOLID FINISH CONSTRUCTI  
 Ticket Date 05/18/2020 Vehicle# 72 Volume  
 Payment Type Credit Account Container  
 Manual Ticket# Driver Aaron  
 Hauling Ticket# Check#  
 Route Billing # 0000853  
 State Waste Code Gen EPA ID  
 Manifest 614725IN Grid  
 Destination PO JT1994  
 Profile 614725IN (PCB REMEDIATION WASTE SOIL (WM038A))  
 Generator 141-ARCONIC3131 ARCONIC

	Time	Scale	Operator	Inbound	Gross	
In	05/18/2020 15:09:19	Scale 2	kdweitt			76700 lb
Out	05/18/2020 15:09:19		kdweitt		Tare	28440 lb
					Net	48260 lb
Comments					Tons	24.13

Product	LD%	Qty	UOM	Rate	Tax	Amount	Origin
1 Spwaste Solid Oth-	100	24.13	Tons				IN-TIPPECA

Total Tax  
 Total Ticket

Driver's Signature



99

993158

**Industrial Waste Disposal Manifest****Profile Number: 614725IN****Expiration Date: 4/14/2021****ALL SOLIDIFICATION MUST BE SCHEDULED 24 HOURS IN ADVANCE****Section A Generator Information****Generator Name:**  
Arconic Corp**Technical Contact:**  
Matt Bruck: (513) 309-1966**Waste Location:** Elliott Ditch Levee**Street Address:**  
3131 Main Street**County:** Tippecanoe**City:** Lafayette**State:** IN      **Zip Code:** 47905**Emergency Response Phone Number:**  
Kevin Chapman: (812) 343-0163**Waste Name:** PCB Remediation Waste Soil  
**Est. Volume/Number of Drums:****Special Conditions:** Direct Landfill NON ADC**NO Generator Signature Required****Section C DISPOSAL SITE INFORMATION****Site Name:** Oak Ridge**OPP Number:** \_\_\_\_\_ **Amount:** 21.29**Authorized Signature****Date (MM/DD/YY)**

Kld

5/8/2020



OAK RIDGE RDF  
 2905 South Co. Rd. 150 East  
 LOGANSFORT, IN, 46947  
 Ph: 574-722-5771

Reprint  
 Ticket# 993158

Customer Name	ENVIRONMENTALFIELDSVC ENVIRON	Carrier	SOLID FINISH SOLID FINISH CONSTRUCTI
Ticket Date	05/18/2020	Vehicle#	78
Payment Type	Credit Account	Container	Volume
Manual Ticket#		Driver	Zack
Hauling Ticket#		Check#	
Route		Billing #	0000853
State Waste Code		Gen EPA ID	
Manifest	612725IN	Grid	
Destination			
PO	JT1994		
Profile	614725IN (PCB REMEDIATION WASTE SOIL (WM038A))		
Generator	141-ARCONIC3131 ARCONIC		

	Time	Scale	Operator	Inbound	Gross	71380 lb
In	05/18/2020 15:43:56	Scale 2	kdweitt		Tare	28800 lb
Out	05/18/2020 15:43:56		kdweitt		Net	42580 lb
					Tons	21.29

Comments

Product	LD%	Qty	UOM	Rate	Tax	Amount	Origin
1 Spwaste Solid Oth-	100	21.29	Tons				IN-TIPPECA

Total Tax  
 Total Ticket

Driver's Signature



017  
993182

**Industrial Waste Disposal Manifest**

**Profile Number: 614725IN**

**Expiration Date: 4/14/2021**

**ALL SOLIDIFICATION MUST BE SCHEDULED 24 HOURS IN ADVANCE**

**Section A Generator Information**

**Generator Name:**  
Arconic Corp

**Technical Contact:**  
Matt Bruck: (513) 309-1966

**Waste Location:** Elliott Ditch Levee

**Street Address:**  
3131 Main Street

**County:** Tippecanoe

**City:** Lafayette

**State:** IN      **Zip Code:** 47905

**Emergency Response Phone Number:**  
Kevin Chapman: (812) 343-0163

**Waste Name:** PCB Remediation Waste Soil  
**Est. Volume/Number of Drums:**

**Special Conditions:** Direct Landfill NON ADC

**NO Generator Signature Required**

**Section C DISPOSAL SITE INFORMATION**

**Site Name:** Oak Ridge

**OPP Number:** \_\_\_\_\_ **Amount:** 18.43

*Kld*  
**Authorized Signature**

5/19/2020  
**Date (MM/DD/YY)**

#74 Brian



OAK RIDGE RDF  
 2905 South Co. Rd. 150 East  
 LOGANSPOET, IN, 46947  
 Ph: 574-722-5771

Reprint  
 Ticket# 993182

Customer Name ENVIRONMENTALFIELDSVC ENVIRON Carrier SOLID FINISH SOLID FINISH CONSTRUCTI  
 Ticket Date 05/19/2020 Vehicle# 74 Volume  
 Payment Type Credit Account Container  
 Manual Ticket# Driver Brian  
 Hauling Ticket# Check#  
 Route Billing # 0000853  
 State Waste Code Gen EPA ID  
 Manifest 614725IN Grid  
 Destination  
 PG JT1994  
 Profile 614725IN (PCB REMEDIATION WASTE SOIL (WM038A))  
 Generator 141-ARCONIC3131 ARCONIC

	Time	Scale	Operator	Inbound	Gross	64780 lb
In	05/19/2020 09:20:08	Scale 2	kdweitt		Tare	27920 lb
Out	05/19/2020 09:20:08		kdweitt		Net	36860 lb
Comments					Tons	18.43

Product	LD%	Qty	UOM	Rate	Tax	Amount	Origin
1 Spwaste Solid Oth-	100	18.43	Tons				IN-TIPPECA

Total Tax  
 Total Ticket

Driver's Signature





993183

### Industrial Waste Disposal Manifest

Profile Number: 614725IN

Expiration Date: 4/14/2021

**ALL SOLIDIFICATION MUST BE SCHEDULED 24 HOURS IN ADVANCE**

#### Section A Generator Information

Generator Name:  
Arconic Corp

Technical Contact:  
Matt Bruck: (513) 309-1966

Waste Location: Elliott Ditch Levee

Street Address:  
3131 Main Street

County: Tippecanoe

City: Lafayette

State: IN Zip Code: 47905

Emergency Response Phone Number:  
Kevin Chapman: (812) 343-0163

Waste Name: **PCB Remediation Waste Soil**  
Est. Volume/Number of Drums:

Special Conditions: Direct Landfill NON ADC

NO Generator Signature Required

#### Section C DISPOSAL SITE INFORMATION

Site Name: Oak Ridge

OPP Number: \_\_\_\_\_ Amount: 21.44

KW  
Authorized Signature

5/19/2020  
Date (MM/DD/YY)

Barry # 71



OAK RIDGE RDF  
 2905 South Co. Rd. 150 East  
 LOGANSPORT, IN, 46947  
 Ph: 574-722-5771

Reprint  
 Ticket# 993183

Customer Name ENVIRONMENTALFIELD SVC ENVIRON Carrier SOLID FINISH SOLID FINISH CONSTRUCTION  
 Ticket Date 05/19/2020 Vehicle# 71 Volume  
 Payment Type Credit Account Container  
 Manual Picket# Driver Barry  
 Holding Ticket# Check#  
 Route Billing # 0000853  
 Waste Code Gen EPA ID  
 Facility 6147251N Grid  
 Location JT1994  
 Profile 614725IN (PCB REMEDIATION WASTE SOIL (WM038A))  
 Generator 141-ARCONIC3131 ARCONIC

In	Time	Scale	Operator	Inbound	Gross	
05/19/2020	09:22:28	Scale 2	kdweitt		7314	11
05/19/2020	09:22:28		kdweitt		3076	11
					Net	4238
					Tons	21.44

21.44

Product	LD%	Qty	UOM	Rate	Tax	Amount	Classification
Specialty Solid Oils	100	21.44	Tons				IN-212800

Total Tax  
 Total Ticket

Driver's Signature



993187

### Industrial Waste Disposal Manifest

Profile Number: 614725IN

Expiration Date: 4/14/2021

**ALL SOLIDIFICATION MUST BE SCHEDULED 24 HOURS IN ADVANCE**

#### Section A Generator Information

Generator Name:  
Arconic Corp

Technical Contact:  
Matt Bruck: (513) 309-1966

Waste Location: Elliott Ditch Levee

Street Address:  
3131 Main Street

County: Tippecanoe

City: Lafayette

State: IN Zip Code: 47905

Emergency Response Phone Number:  
Kevin Chapman: (812) 343-0163

Waste Name: PCB Remediation Waste Soil  
Est. Volume/Number of Drums:

Special Conditions: Direct Landfill NON ADC

NO Generator Signature Required

#### Section C DISPOSAL SITE INFORMATION

Site Name: Oak Ridge

OPP Number: \_\_\_\_\_ Amount: 22.88

Authorized Signature

Date (MM/DD/YY)

#72 Earl

5/19/2020



OAK RIDGE RDF  
 2905 South Co. Rd. 150 East  
 LOGANSPOORT, IN, 46947  
 Ph: 574-722-5771

Original  
 Ticket# 993187

Customer Name ENVIRONMENTALFIELDSVC ENVIRON Carrier SOLID FINISH SOLID FINISH CONSTRUCTI  
 Ticket Date 05/19/2020 Vehicle# 72 Volume  
 Payment Type Credit Account Container  
 Manual Ticket# Driver Aaron  
 Hauling Ticket# Check#  
 Route Billing # 0000853  
 State Waste Code Gen EPA ID  
 Manifest 614725IN Grid  
 Destination  
 PO JT1994  
 Profile 614725IN (PCB REMEDIATION WASTE SOIL (WM038A))  
 Generator 141-ARCONIC3131 ARCONIC

	Time	Scale	Operator	Inbound	Gross	
In	05/19/2020 09:32:13	Scale 2	kdweitt		74200 lb	
Out	05/19/2020 09:32:13		kdweitt		28440 lb	
Comments					45760 lb	
					Tons	22.88

Product	LD%	Qty	UOM	Rate	Tax	Amount	Origin
1 Spwaste Solid Oth-	100	22.88	Tons				IN-TIPPECA

Total Tax  
 Total Ticket

Driver's Signature



993190

**Industrial Waste Disposal Manifest**

**Profile Number: 614725IN**

**Expiration Date: 4/14/2021**

**ALL SOLIDIFICATION MUST BE SCHEDULED 24 HOURS IN ADVANCE**

**Section A Generator Information**

**Generator Name:**  
Arconic Corp

**Technical Contact:**  
Matt Bruck: (513) 309-1966

**Waste Location:** Elliott Ditch Levee

**Street Address:**  
3131 Main Street

**County:** Tippecanoe

**City:** Lafayette

**State:** IN      **Zip Code:** 47905

**Emergency Response Phone Number:**  
Kevin Chapman: (812) 343-0163

**Waste Name:** PCB Remediation Waste Soil  
**Est. Volume/Number of Drums:**

**Special Conditions:** Direct Landfill NON ADC

**NO Generator Signature Required**

**Section C DISPOSAL SITE INFORMATION**

**Site Name:** Oak Ridge

**OPP Number:** \_\_\_\_\_ **Amount:** 18.10

Kid  
\_\_\_\_\_  
**Authorized Signature**

5/18/2020  
\_\_\_\_\_  
**Date (MM/DD/YY)**

#78 Scott



OAK RIDGE RDF  
 2905 South Co. Rd. 150 East  
 LOGANSPOET, IN, 46947  
 Ph: 574-722-5771

Original  
 Ticket# 993190

Customer Name ENVIRONMENTALFIELDSVC ENVIRON Carrier SOLID FINISH SOLID FINISH CONSTRUCTI  
 Ticket Date 05/19/2020 Vehicle# 78 Volume  
 Payment Type Credit Account Container  
 Manual Ticket# Driver Scott  
 Hauling Ticket# Check#  
 Route Billing # 0000853  
 State Waste Code Gen EPA ID  
 Manifest 614725IN Grid  
 Destination  
 PC JT1994  
 Profile 614725IN (PCB REMEDIATION WASTE SOIL (WM038A))  
 Generator 141-ARCONIC3131 ARCONIC

	Time	Scale	Operator	Inbound	Gross	
In	05/19/2020 09:38:24	Scale 2	kdweitt			65000 lb
Out	05/19/2020 09:38:24		kdweitt			28800 lb
					Net	36200 lb
					Tons	18.10

Comments

Product	LD%	Qty	UOM	Rate	Tax	Amount	Origin
1 Spwaste Solid Oth-	100	18.10	Tons				IN-TIPPECA

Total Tax  
 Total Ticket

Driver's Signature



021  
993192

**Industrial Waste Disposal Manifest**

**Profile Number: 614725IN**

**Expiration Date: 4/14/2021**

**ALL SOLIDIFICATION MUST BE SCHEDULED 24 HOURS IN ADVANCE**

**Section A Generator Information**

**Generator Name:**  
Arconic Corp

**Technical Contact:**  
Matt Bruck: (513) 309-1966

**Waste Location:** Elliott Ditch Levee

**Street Address:**  
3131 Main Street

**County:** Tippecanoe

**City:** Lafayette

**State:** IN      **Zip Code:** 47905

**Emergency Response Phone Number:**  
Kevin Chapman: (812) 343-0163

**Waste Name:** PCB Remediation Waste Soil  
**Est. Volume/Number of Drums:**

**Special Conditions:** Direct Landfill NON ADC

**NO Generator Signature Required**

**Section C DISPOSAL SITE INFORMATION**

**Site Name:** Oak Ridge

**OPP Number:** \_\_\_\_\_ **Amount:** 22.12

Kld  
\_\_\_\_\_  
**Authorized Signature**

5/19/2020  
\_\_\_\_\_  
**Date (MM/DD/YY)**



OAK RIDGE RDF  
 2905 South Co. Rd. 150 East  
 LOGANSPOBT, IN, 46947  
 Ph: 574-722-5771

Original  
 Ticket# 993192

Customer Name ENVIRONMENTALFIELDSVC ENVIRON Carrier SOLID FINISH SOLID FINISH CONSTRUCTI  
 Ticket Date 05/19/2020 Vehicle# 73 Volume  
 Payment Type Credit Account Container  
 Manual Ticket# Driver Earl  
 Hauling Ticket# Check#  
 Route Billing # 0000853  
 State Waste Code Gen EPA ID  
 Manifest 614725IN Grid  
 Destination  
 PO JT1994  
 Profile 614725IN (PCB REMEDIATION WASTE SOIL (WM038A))  
 Generator 141-ARCONIC3131 ARCONIC

In	Time	Scale	Operator	Inbound	Gross	
In	05/19/2020 09:51:14	Scale 2	kdweitt		73320	lb
Out	05/19/2020 09:51:14		kdweitt		29080	lb
					Net	44240
					Tons	22.12

Comments

Product	LD%	Qty	UOM	Rate	Tax	Amount	Origin
1 Spwaste Solid Oth-	100	22.12	Tons				IN-TIPPECA

Total Tax  
 Total Ticket

Driver's Signature





993204

**Industrial Waste Disposal Manifest**

**Profile Number: 614725IN**

**Expiration Date: 4/14/2021**

**ALL SOLIDIFICATION MUST BE SCHEDULED 24 HOURS IN ADVANCE**

**Section A Generator Information**

**Generator Name:**  
Arconic Corp

**Technical Contact:**  
Matt Bruck: (513) 309-1966

**Waste Location:** Elliott Ditch Levee

**Street Address:**  
3131 Main Street

**County:** Tippecanoe

**City:** Lafayette

**State:** IN      **Zip Code:** 47905

**Emergency Response Phone Number:**  
Kevin Chapman: (812) 343-0163

**Waste Name:** PCB Remediation Waste Soil  
**Est. Volume/Number of Drums:**

**Special Conditions:** Direct Landfill NON ADC

**NO Generator Signature Required**

**Section C DISPOSAL SITE INFORMATION**

**Site Name:** Oak Ridge

**OPP Number:** \_\_\_\_\_ **Amount:** 18.73

*KW*

5/19/2020

**Authorized Signature**

**Date (MM/DD/YY)**



OAK RIDGE RDF  
 2905 South Co. Rd. 150 East  
 LOGANSPOORT, IN, 46947  
 Ph: 574-722-5771

Original  
 Ticket# 993204

Customer Name	ENVIRONMENTALFIELDSVC ENVIRON	Carrier	SOLID FINISH SOLID FINISH CONSTRUCTI
Ticket Date	05/19/2020	Vehicle#	7
Payment Type	Credit Account	Container	Volume
Manual Ticket#		Driver	Aaron
Hauling Ticket#		Check#	
Route		Billing #	0000853
State Waste Code		Gen EPA ID	
Manifest	614725IN	Grid	
Destination			
PO	JT1994		
Profile	614725IN (PCB REMEDIATION WASTE SOIL (WM038A))		
Generator	141-ARCONIC3131 ARCONIC		

	Time	Scale	Operator	Inbound	Gross	63200 lb
In	05/19/2020 10:22:19	Scale 2	kdweitt		Tare	25740 lb
Out	05/19/2020 10:22:19		kdweitt		Net	37460 lb
					Tons	18.73

Comments

Product	LD%	Qty	UOM	Rate	Tax	Amount	Origin
1 Spwaste Solid Oth-	100	18.73	Tons				IN-TIPPECA

Total Tax  
 Total Ticket

Driver's Signature



993197

**Industrial Waste Disposal Manifest**

**Profile Number: 614725IN**

**Expiration Date: 4/14/2021**

**ALL SOLIDIFICATION MUST BE SCHEDULED 24 HOURS IN ADVANCE**

**Section A Generator Information**

**Generator Name:**  
Arconic Corp

**Technical Contact:**  
Matt Bruck: (513) 309-1966

**Waste Location:** Elliott Ditch Levee

**Street Address:**  
3131 Main Street

**County:** Tippecanoe

**City:** Lafayette

**State:** IN      **Zip Code:** 47905

**Emergency Response Phone Number:**  
Kevin Chapman: (812) 343-0163

**Waste Name:** PCB Remediation Waste Soil  
**Est. Volume/Number of Drums:**

**Special Conditions:** Direct Landfill NON ADC

**NO Generator Signature Required**

**Section C DISPOSAL SITE INFORMATION**

**Site Name:** Oak Ridge

**OPP Number:** \_\_\_\_\_ **Amount:** 19.34

Kid  
\_\_\_\_\_  
**Authorized Signature**

5/19/2020  
\_\_\_\_\_  
**Date (MM/DD/YY)**

#70 @ Dan



OAK RIDGE RDF  
 2905 South Co. Rd. 150 East  
 LOGANSPOET, IN, 46947  
 Ph: 574-722-5771

Original  
 Ticket# 993197

Customer Name ENVIRONMENTALFIELDSVC ENVIRON Carrier SOLID FINISH SOLID FINISH CONSTRUCTI  
 Ticket Date 05/19/2020 Vehicle# 70 Volume  
 Payment Type Credit Account Container  
 Manual Ticket# Driver Dan  
 Hauling Ticket# Check#  
 Route Billing # 0000853  
 State Waste Code Gen EPA ID  
 Manifest 614725IN Grid  
 Destination  
 PO JT1994  
 Profile 614725IN (PCB REMEDIATION WASTE SOIL (WM038A))  
 Generator 141-ARCONIC3131 ARCONIC

	Time	Scale	Operator	Inbound	Gross	
In	05/19/2020 10:05:28	Scale 2	kdweitt		67280	lb
Out	05/19/2020 10:28:11	Scale 2	kdweitt		28600	lb
					Net	38680 lb
					Tons	19.34

Comments

Product	LD%	Qty	UOM	Rate	Tax	Amount	Origin
1 Spwaste Solid Och-	100	19.34	Tons				IN-TIPPECA

Total Tax  
 Total Ticket

Driver's Signature



993205

### Industrial Waste Disposal Manifest

Profile Number: 614725IN

Expiration Date: 4/14/2021

**ALL SOLIDIFICATION MUST BE SCHEDULED 24 HOURS IN ADVANCE**

#### Section A Generator Information

Generator Name:  
Arconic Corp

Technical Contact:  
Matt Bruck: (513) 309-1966

Waste Location: Elliott Ditch Levee

Street Address:  
3131 Main Street

County: Tippecanoe

City: Lafayette

State: IN      Zip Code: 47905

Emergency Response Phone Number:  
Kevin Chapman: (812) 343-0163

Waste Name: PCB Remediation Waste Soil  
Est. Volume/Number of Drums:

Special Conditions: Direct Landfill NON ADC

NO Generator Signature Required

#### Section C DISPOSAL SITE INFORMATION

Site Name: Oak Ridge

OPP Number: \_\_\_\_\_ Amount: 20.75

Authorized Signature

Date (MM/DD/YY)

#76 Paul

5/19/2020



OAK RIDGE RDF  
 2905 South Co. Rd. 150 East  
 LOGANSPORT, IN, 46947  
 Ph: 574-722-5771

Reprint  
 Ticket# 993205

Customer Name	ENVIRONMENTALFIELDSVC ENVIRON	Carrier	SOLID FINISH	SOLID FINISH	CONSTRUCTI
Ticket Date	05/19/2020	Vehicle#	76	Volume	
Payment Type	Credit Account	Container			
Manual Ticket#		Driver	pAUL		
Hauling Ticket#		Check#			
Route		Billing #	0000853		
State Waste Code		Gen EPA ID			
Manifest	612745in				
Destination		Grid			
PO	JT1994				
Profile	614725IN (PCB REMEDIATION WASTE SOIL (WM038A))				
Generator	141-ARCONIC3131 ARCONIC				

	Time	Scale	Operator	Inbound	Gross	72800 lb
IN	05/19/2020 10:25:59	Scale 2	kdweitt		Tare	31300 lb
Out	05/19/2020 11:17:01	Scale 2	kdweitt		Net	41500 lb
					Tons	20.75

Comments

Product	LD%	Qty	UOM	Rate	Tax	Amount	Origin
1 Spwaste Solid Oth-	100	20.75	Tons				IN-TIPPECA

Total Tax  
 Total Ticket

Driver's Signature



993185

**Industrial Waste Disposal Manifest**

**Profile Number: 614725IN**

**Expiration Date: 4/14/2021**

**ALL SOLIDIFICATION MUST BE SCHEDULED 24 HOURS IN ADVANCE**

**Section A Generator Information**

**Generator Name:**  
Arconic Corp

**Technical Contact:**  
Matt Bruck: (513) 309-1966

**Waste Location:** Elliott Ditch Levee

**Street Address:**  
3131 Main Street

**County:** Tippecanoe

**City:** Lafayette

**State:** IN      **Zip Code:** 47905

**Emergency Response Phone Number:**  
Kevin Chapman: (812) 343-0163

**Waste Name:** PCB Remediation Waste Soil  
**Est. Volume/Number of Drums:**

**Special Conditions:** Direct Landfill NON ADC

**NO Generator Signature Required**

**Section C DISPOSAL SITE INFORMATION**

**Site Name:** Oak Ridge

**OPP Number:** \_\_\_\_\_ **Amount:** 19.74

KW  
\_\_\_\_\_  
**Authorized Signature**

5/19/2020  
\_\_\_\_\_  
**Date (MM/DD/YY)**

#96 Rob



OAK RIDGE RDF  
 2905 South Co. Rd. 150 East  
 LOGANSPOBT, IN, 46947  
 Ph: 574-722-5771

Original  
 Ticket# 993188

Customer Name ENVIRONMENTALFIELDSVC ENVIRON Carrier SOLID FINISH SOLID FINISH CONSTRUCTI  
 Ticket Date 05/19/2020 Vehicle# 96 Volume  
 Payment Type Credit Account Container  
 Manual Ticket# Driver Rob  
 Hauling Ticket# Check#  
 Route Billing # 0000853  
 State Waste Code Gen EPA ID  
 Manifest 614725IN Grid  
 Destination  
 PO JT1994  
 Profile 614725IN (PCB REMEDIATION WASTE SOIL (WM038A))  
 Generator 141-ARCONIC3131 ARCONIC

	Time	Scale	Operator	Inbound	Gross	68380 lb
In	05/19/2020 09:34:12	Scale 2	kdweitt		Tare	28900 lb*
Out	05/19/2020 11:24:03	Scale 2	kdweitt		Net	39480 lb
			* Manual Weight		Tons	19.74

Comments driver forgot to weigh out

Product	LD%	Qty	UOM	Rate	Tax	Amount	Origin
1 Spwaste Solid Oth-	100	19.74	Tons				IN-TIPPECA

Total Tax  
 Total Ticket

Driver's Signature





993215

**Industrial Waste Disposal Manifest**

**Profile Number: 614725IN**

**Expiration Date: 4/14/2021**

**ALL SOLIDIFICATION MUST BE SCHEDULED 24 HOURS IN ADVANCE**

**Section A Generator Information**

**Generator Name:**  
Arconic Corp

**Technical Contact:**  
Matt Bruck: (513) 309-1966

**Waste Location:** Elliott Ditch Levee

**Street Address:**  
3131 Main Street

**County:** Tippecanoe

**City:** Lafayette

**State:** IN      **Zip Code:** 47905

**Emergency Response Phone Number:**  
Kevin Chapman: (812) 343-0163

**Waste Name:** PCB Remediation Waste Soil  
**Est. Volume/Number of Drums:**

**Special Conditions:** Direct Landfill NON ADC

**NO Generator Signature Required**

**Section C DISPOSAL SITE INFORMATION**

**Site Name:** Oak Ridge

**OPP Number:** \_\_\_\_\_ **Amount:** 19.77

Kld  
**Authorized Signature**

5/19/2020  
**Date (MM/DD/YY)**

# 741 Brian



OAK RIDGE RDF  
 2905 South Co. Rd. 150 East  
 LOGANSPOORT, IN, 46947  
 Ph: 574-722-5771

Reprint  
 Ticket# 993215

Customer Name	ENVIRONMENTALFIELDSVC ENVIRON	Carrier	SOLID FINISH	SOLID FINISH	CONSTRUCTI
Ticket Date	05/19/2020	Vehicle#	74	Volume	
Payment Type	Credit Account	Container			
Manual Ticket#		Driver	Brian		
Hauling Ticket#		Check#			
Route		Billing #	0000853		
State Waste Code		Gen EPA ID			
Manifest	614725IN	Grid			
Destination					
PO	JT1994				
Profile	614725IN (PCB REMEDIATION WASTE SOIL (WM038A))				
Generator	141-ARCONIC3131 ARCONIC				

	Time	Scale	Operator	Inbound	Gross	67460 lb
In	05/19/2020 11:43:34	Scale 2	kdweitt		Tare	27920 lb
Out	05/19/2020 11:43:34		kdweitt		Net	39540 lb
					Tons	19.77

Comments

Product	LD%	Qty	UOM	Rate	Tax	Amount	Origin
1 Spwaste Solid Oth-	100	19.77	Tons				IN-TIPPECA

Total Tax  
 Total Ticket

Driver's Signature



993217

### Industrial Waste Disposal Manifest

Profile Number: 614725IN

Expiration Date: 4/14/2021

**ALL SOLIDIFICATION MUST BE SCHEDULED 24 HOURS IN ADVANCE**

#### Section A Generator Information

Generator Name:  
Arconic Corp

Technical Contact:  
Matt Bruck: (513) 309-1966

Waste Location: Elliott Ditch Levee

Street Address:  
3131 Main Street

County: Tippecanoe

City: Lafayette

State: IN Zip Code: 47905

Emergency Response Phone Number:  
Kevin Chapman: (812) 343-0163

Waste Name: PCB Remediation Waste Soil  
Est. Volume/Number of Drums:

Special Conditions: Direct Landfill NON ADC

NO Generator Signature Required

#### Section C DISPOSAL SITE INFORMATION

Site Name: Oak Ridge

OPP Number: \_\_\_\_\_ Amount: 21.29

Authorized Signature

Date (MM/DD/YY)

Kld  
#171 Barry

5/19/2020



OAK RIDGE RDF  
 2905 South Co. Rd. 150 East  
 LOGANSPOBT, IN, 46947  
 Ph: 574-722-5771

Reprint  
 Ticket# 993217

Customer Name ENVIRONMENTALFIELDSVC ENVIRON Carrier SOLID FINISH SOLID FINISH CONSTRUCTI  
 Ticket Date 05/19/2020 Vehicle# 71 Volume  
 Payment Type Credit Account Container  
 Manual Ticket# Driver Barry  
 Hauling Ticket# Check#  
 Route Billing # 0000853  
 State Waste Code Gen EPA ID  
 Manifest 614725IN Grid  
 Destination  
 PO JT1994  
 Profile 614725IN (PCB REMEDIATION WASTE SOIL (WM038A))  
 Generator 141-ARCONIC3131 ARCONIC

	Time	Scale	Operator	Inbound	Gross	
In	05/19/2020 11:49:42	Scale 2	kdweitt		72840	lb
Out	05/19/2020 11:49:42		kdweitt		30260	lb
					Net	42580 lb
					Tons	21.29

Comments

Product	LD%	Qty	UOM	Rate	Tax	Amount	Origin
1 Spwaste Solid Oth-	100	21.29	Tons				IN-TIPPECA

Total Tax  
 Total Ticket

Driver's Signature



993221

### Industrial Waste Disposal Manifest

Profile Number: 614725IN

Expiration Date: 4/14/2021

**ALL SOLIDIFICATION MUST BE SCHEDULED 24 HOURS IN ADVANCE**

#### Section A Generator Information

Generator Name:  
Arconic Corp

Technical Contact:  
Matt Bruck: (513) 309-1966

Waste Location: Elliott Ditch Levee

Street Address:  
3131 Main Street

County: Tippecanoe

City: Lafayette

State: IN Zip Code: 47905

Emergency Response Phone Number:  
Kevin Chapman: (812) 343-0163

Waste Name: PCB Remediation Waste Soil  
Est. Volume/Number of Drums:

Special Conditions: Direct Landfill NON ADC

NO Generator Signature Required

#### Section C DISPOSAL SITE INFORMATION

Site Name: Oak Ridge

OPP Number: \_\_\_\_\_ Amount: 20.81

KV  
Authorized Signature

5/19/2020  
Date (MM/DD/YY)

Ear# 72



OAK RIDGE RDF  
 2905 South Co. Rd. 150 East  
 LOGANSFORT, IN, 46947  
 Ph: 574-722-5771

Original  
 Ticket# 993221

Customer Name	ENVIRONMENTALFIELDSVC ENVIRON	Carrier	SOLID FINISH	SOLID FINISH	CONSTRUCTI
Ticket Date	05/19/2020	Vehicle#	72	Volume	
Payment Type	Credit Account	Container			
Manual Ticket#		Driver	Earl		
Hauling Ticket#		Check#			
Route		Billing #	0000853		
State Waste Code		Gen EPA ID			
Manifest	614725IN	Grid			
Destination					
PO	JT1994				
Profile	614725IN (PCB REMEDIATION WASTE SOIL (WM038A))				
Generator	141-ARCONIC3131 ARCONIC				

	Time	Scale	Operator	Inbound	Gross	70060 lb
In	05/19/2020 12:04:32	Scale 2	kdweitt		Tare	28440 lb
Out	05/19/2020 12:04:32		kdweitt		Net	41620 lb
					Tons	20.81

Comments

Product	LD%	Qty	UOM	Rate	Tax	Amount	Origin
1 Spwaste Solid Oth-	100	20.81	Tons				IN-TIPPECA

Total Tax  
 Total Ticket

Driver`s Signature



993223

### Industrial Waste Disposal Manifest

Profile Number: 614725IN

Expiration Date: 4/14/2021

**ALL SOLIDIFICATION MUST BE SCHEDULED 24 HOURS IN ADVANCE**

#### Section A Generator Information

Generator Name:  
Arconic Corp

Technical Contact:  
Matt Bruck: (513) 309-1966

Waste Location: Elliott Ditch Levee

Street Address:  
3131 Main Street

County: Tippecanoe

City: Lafayette

State: IN Zip Code: 47905

Emergency Response Phone Number:  
Kevin Chapman: (812) 343-0163

Waste Name: PCB Remediation Waste Soil  
Est. Volume/Number of Drums:

Special Conditions: Direct Landfill NON ADC

NO Generator Signature Required

#### Section C DISPOSAL SITE INFORMATION

Site Name: Oak Ridge

OPP Number: \_\_\_\_\_ Amount: 18.99

Kld  
Authorized Signature

5/19/2020  
Date (MM/DD/YY)



OAK RIDGE RDF  
 2905 South Co. Rd. 150 East  
 LOGANSPOET, IN, 46947  
 Ph: 574-722-5771

Original  
 Ticket# 993223

Customer Name ENVIRONMENTALFIELDSVC ENVIRON Carrier SOLID FINISH SOLID FINISH CONSTRUCTI  
 Ticket Date 05/19/2020 Vehicle# 78 Volume  
 Payment Type Credit Account Container  
 Manual Ticket# Driver Scott  
 Hauling Ticket# Check#  
 Route Billing # 0000853  
 State Waste Code Gen EPA ID  
 Manifest 614725IN Grid  
 Destination  
 PO JT1994  
 Profile 614725IN (PCB REMEDIATION WASTE SOIL (WM038A))  
 Generator 141-ARCONIC3131 ARCONIC

	Time	Scale	Operator	Inbound	Gross	
In	05/19/2020 12:09:28	Scale 2	kdweitt		Tare	66780 lb
Out	05/19/2020 12:09:28		kdweitt		Net	28800 lb
					Tons	37980 lb
						18.99

Comments

Product	LD%	Qty	UOM	Rate	Tax	Amount	Origin
1 Spwaste Solid Oth-	100	18.99	Tons				IN-TIPPECA

Total Tax  
 Total Ticket

Driver's Signature





993228

**Industrial Waste Disposal Manifest**

**Profile Number: 614725IN**

**Expiration Date: 4/14/2021**

**ALL SOLIDIFICATION MUST BE SCHEDULED 24 HOURS IN ADVANCE**

**Section A Generator Information**

**Generator Name:**  
Arconic Corp

**Technical Contact:**  
Matt Bruck: (513) 309-1966

**Waste Location:** Elliott Ditch Levee

**Street Address:**  
3131 Main Street

**County:** Tippecanoe

**City:** Lafayette

**State:** IN      **Zip Code:** 47905

**Emergency Response Phone Number:**  
Kevin Chapman: (812) 343-0163

**Waste Name:** PCB Remediation Waste Soil  
**Est. Volume/Number of Drums:**

**Special Conditions:** Direct Landfill NON ADC

**NO Generator Signature Required**

**Section C DISPOSAL SITE INFORMATION**

**Site Name:** Oak Ridge

**OPP Number:** \_\_\_\_\_ **Amount:** 21.64

K/d

5/19/2020

**Authorized Signature**

**Date (MM/DD/YY)**

#231



OAK RIDGE RDF  
 2905 South Co. Rd. 150 East  
 LOGANSPOORT, IN, 46947  
 Ph: 574-722-5771

Original  
 Ticket# 993228

Customer Name	ENVIRONMENTALFIELDSVC ENVIRON	Carrier	SOLID FINISH	SOLID FINISH	CONSTRUCTI
Ticket Date	05/19/2020	Vehicle#	73	Volume	
Payment Type	Credit Account	Container			
Manual Ticket#		Driver	Zack		
Hauling Ticket#		Check#			
Route		Billing #	0000853		
State Waste Code		Gen EPA ID			
Manifest	613725in	Grid			
Destination					
PO	JT1994				
Profile	614725IN (PCB REMEDIATION WASTE SOIL (WM038A))				
Generator	141-ARCONIC3131 ARCONIC				

	Time	Scale	Operator	Inbound	Gross	72360 lb
In	05/19/2020 12:25:52	Scale 2	kdweitt		Tare	29080 lb
Out	05/19/2020 12:25:52		kdweitt		Net	43280 lb
					Tons	21.64

Comments

Product	LD%	Qty	UOM	Rate	Tax	Amount	Origin
1 Spwaste Solid Oth-	100	21.64	Tons				IN-TIPPECA

Total Tax  
 Total Ticket

Driver's Signature



99323/

### Industrial Waste Disposal Manifest

Profile Number: 614725IN

Expiration Date: 4/14/2021

**ALL SOLIDIFICATION MUST BE SCHEDULED 24 HOURS IN ADVANCE**

#### Section A Generator Information

Generator Name:  
Arconic Corp

Technical Contact:  
Matt Bruck: (513) 309-1966

Waste Location: Elliott Ditch Levee

Street Address:  
3131 Main Street

County: Tippecanoe

City: Lafayette

State: IN Zip Code: 47905

Emergency Response Phone Number:  
Kevin Chapman: (812) 343-0163

Waste Name: PCB Remediation Waste Soil  
Est. Volume/Number of Drums:

Special Conditions: Direct Landfill NON ADC

NO Generator Signature Required

#### Section C DISPOSAL SITE INFORMATION

Site Name: Oak Ridge

OPP Number: \_\_\_\_\_ Amount: 20.28

Kid  
Authorized Signature

5/19/2020  
Date (MM/DD/YY)

#70



OAK RIDGE RDF  
 2905 South Co. Rd. 150 East  
 LOGANSPOORT, IN, 46947  
 Ph: 574-722-5771

Original  
 Ticket# 993231

Customer Name	ENVIRONMENTALFIELDSVC ENVIRON	Carrier	SOLID FINISH	SOLID FINISH	CONSTRUCTI
Ticket Date	05/19/2020	Vehicle#	70	Volume	
Payment Type	Credit Account	Container			
Manual Ticket#		Driver	Dan		
Hauling Ticket#		Check#			
Route		Billing #	0000853		
State Waste Code		Gen EPA ID			
Manifest	614725IN	Grid			
Destination					
PO	JT1994				
Profile	614725IN (PCB REMEDIATION WASTE SOIL (WM038A))				
Generator	141-ARCONIC3131 ARCONIC				

	Time	Scale	Operator	Inbound	Gross	69160 lb
In	05/19/2020 12:48:36	Scale 2	kdweitt		Tare	28600 lb
Out	05/19/2020 12:48:36		kdweitt		Net	40560 lb
					Tons	20.28

Comments

Product	LD%	Qty	UOM	Rate	Tax	Amount	Origin
1 Spwaste Solid Oth-	100	20.28	Tons				IN-TIPPECA

Total Tax  
 Total Ticket

Driver's Signature



993240

**Industrial Waste Disposal Manifest**

**Profile Number: 614725IN**

**Expiration Date: 4/14/2021**

**ALL SOLIDIFICATION MUST BE SCHEDULED 24 HOURS IN ADVANCE**

**Section A Generator Information**

**Generator Name:**  
Arconic Corp

**Technical Contact:**  
Matt Bruck: (513) 309-1966

**Waste Location:** Elliott Ditch Levee

**Street Address:**  
3131 Main Street

**County:** Tippecanoe

**City:** Lafayette

**State:** IN      **Zip Code:** 47905

**Emergency Response Phone Number:**  
Kevin Chapman: (812) 343-0163

**Waste Name:** PCB Remediation Waste Soil  
**Est. Volume/Number of Drums:**

**Special Conditions:** Direct Landfill NON ADC

**NO Generator Signature Required**

**Section C DISPOSAL SITE INFORMATION**

**Site Name:** Oak Ridge

**OPP Number:** \_\_\_\_\_ **Amount:** 19.57

KD

5/19/2020

**Authorized Signature**

**Date (MM/DD/YY)**

#76 Paul



OAK RIDGE RDF  
 2905 South Co. Rd. 150 East  
 LOGANSPOORT, IN, 46947  
 Ph: 574-722-5771

Reprint  
 Ticket# 993240

Customer Name ENVIRONMENTALFIELDSVC ENVIRON Carrier SOLID FINISH SOLID FINISH CONSTRUCTI  
 Ticket Date 05/19/2020 Vehicle# 76 Volume  
 Payment Type Credit Account Container  
 Manual Ticket# Driver pPAUL  
 Hauling Ticket# Check#  
 Route Billing # 0000853  
 State Waste Code Gen EPA ID  
 Manifest 614725IN Grid  
 Destination  
 PO JT1994  
 Profile 614725IN (PCB REMEDIATION WASTE SOIL (WM038A))  
 Generator 141-ARCONIC3131 ARCONIC

In	Time	Scale	Operator	Inbound	Gross	70320 lb
05/19/2020	13:35:07	Scale 2	kdweitt		Tare	31300 lb
05/19/2020	13:35:07		kdweitt		Net	39020 lb
					Tons	19.51

Comments

Product	LD%	Qty	UOM	Rate	Tax	Amount	Origin
1 Spwaste Solid Oth-	100	19.51	Tons				IN-TIPPECA

Total Tax  
 Total Ticket

Driver's Signature



993247

### Industrial Waste Disposal Manifest

Profile Number: 614725IN

Expiration Date: 4/14/2021

**ALL SOLIDIFICATION MUST BE SCHEDULED 24 HOURS IN ADVANCE**

#### Section A Generator Information

Generator Name:  
Arconic Corp

Technical Contact:  
Matt Bruck: (513) 309-1966

Waste Location: Elliott Ditch Levee

Street Address:  
3131 Main Street

County: Tippecanoe

City: Lafayette

State: IN Zip Code: 47905

Emergency Response Phone Number:  
Kevin Chapman: (812) 343-0163

Waste Name: PCB Remediation Waste Soil  
Est. Volume/Number of Drums:

Special Conditions: Direct Landfill NON ADC

NO Generator Signature Required

#### Section C DISPOSAL SITE INFORMATION

Site Name: Oak Ridge

OPP Number: \_\_\_\_\_ Amount: 20.48

Kld  
Authorized Signature

5/19/2020  
Date (MM/DD/YY)

#74 Brian



OAK RIDGE RDF  
 2905 South Co. Rd. 150 East  
 LOGANSPO, IN, 46947  
 Ph: 574-722-5771

Original  
 Ticket# 993247

Customer Name ENVIRONMENTALFIELDSVC ENVIRON Carrier SOLID FINISH SOLID FINISH CONSTRUCTI  
 Ticket Date 05/19/2020 Vehicle# 74 Volume  
 Payment Type Credit Account Container  
 Manual Ticket# Driver Brian  
 Hauling Ticket# Check#  
 Route Billing # 0000853  
 State Waste Code Gen EPA ID  
 Manifest 614725IN Grid  
 Destination  
 PO JT1994  
 Profile 614725IN (PCB REMEDIATION WASTE SOIL (WM038A))  
 Generator 141-ARCONIC3131 ARCONIC

	Time	Scale	Operator	Inbound	Gross	68880 lb
In	05/19/2020 14:00:53	Scale 2	kdweitt		Tare	27920 lb
Out	05/19/2020 14:00:53		kdweitt		Net	40960 lb
					Tons	20.48

Comments

Product	LD%	Qty	UOM	Rate	Tax	Amount	Origin
1 Spwaste Solid Oth-	100	20.48	Tons				IN-TIPPECA

Total Tax  
 Total Ticket

Driver`s Signature





99 3244

## Industrial Waste Disposal Manifest

Profile Number: 614725IN

Expiration Date: 4/14/2021

**ALL SOLIDIFICATION MUST BE SCHEDULED 24 HOURS IN ADVANCE**

### Section A Generator Information

Generator Name:  
Arconic Corp

Technical Contact:  
Matt Bruck: (513) 309-1966

Waste Location: Elliott Ditch Levee

Street Address:  
3131 Main Street

County: Tippecanoe

City: Lafayette

State: IN Zip Code: 47905

Emergency Response Phone Number:  
Kevin Chapman: (812) 343-0163

Waste Name: PCB Remediation Waste Soil  
Est. Volume/Number of Drums:

Special Conditions: Direct Landfill NON ADC

NO Generator Signature Required

### Section C DISPOSAL SITE INFORMATION

Site Name: Oak Ridge

OPP Number: \_\_\_\_\_

Amount: 21.23

KW  
Authorized Signature

5/19/2020  
Date (MM/DD/YY)

#3 Aaron



OAK RIDGE RDF  
 2905 South Co. Rd. 150 East  
 LOGANSPOORT, IN, 46947  
 Ph: 574-722-5771

Original  
 Ticket# 993244

Customer Name ENVIRONMENTALFIELDSVC ENVIRON Carrier SOLID FINISH SOLID FINISH CONSTRUCTI  
 Ticket Date 05/19/2020 Vehicle# 03 Volume 15.0  
 Payment Type Credit Account Container  
 Manual Ticket# Driver BRIAN BITNER  
 Hauling Ticket# Check#  
 Route Billing # 0000853  
 State Waste Code Gen EPA ID  
 Manifest 614725IN  
 Destination Grid  
 PO JT1994  
 Profile 614725IN (PCB REMEDIATION WASTE SOIL (WM038A))  
 Generator 141-ARCONIC3131 ARCONIC

	Time	Scale	Operator	Inbound	Gross	
In	05/19/2020 13:49:52	Scale 2	kdweitt		70380 lb	
Out	05/19/2020 14:16:06	Scale 2	kdweitt		27920 lb	
Comments					Net	42460 lb
					Tons	21.23

Product	LD%	Qty	UOM	Rate	Tax	Amount	Origin
1 Spwaste Solid Oth-	100	21.23	Tons				IN-TIPPECA

Total Tax  
 Total Ticket

Driver's Signature



993250

**Industrial Waste Disposal Manifest**

**Profile Number: 614725IN**

**Expiration Date: 4/14/2021**

**ALL SOLIDIFICATION MUST BE SCHEDULED 24 HOURS IN ADVANCE**

**Section A Generator Information**

**Generator Name:**  
Arconic Corp

**Technical Contact:**  
Matt Bruck: (513) 309-1966

**Waste Location:** Elliott Ditch Levee

**Street Address:**  
3131 Main Street

**County:** Tippecanoe

**City:** Lafayette

**State:** IN      **Zip Code:** 47905

**Emergency Response Phone Number:**  
Kevin Chapman: (812) 343-0163

**Waste Name:** PCB Remediation Waste Soil  
**Est. Volume/Number of Drums:**

**Special Conditions:** Direct Landfill NON ADC

**NO Generator Signature Required**

**Section C DISPOSAL SITE INFORMATION**

**Site Name:** Oak Ridge

**OPP Number:** \_\_\_\_\_ **Amount:** 23.48

Kld  
Authorized Signature

5/19/2020  
Date (MM/DD/YY)

# 7/ Barry



OAK RIDGE RDF  
 2905 South Co. Rd. 150 East  
 LOGANSPOORT, IN, 46947  
 Ph: 574-722-5771

Original  
 Ticket# 993250

Customer Name	ENVIRONMENTALFIELDSVC ENVIRON	Carrier	SOLID FINISH	SOLID FINISH	CONSTRUCTI
Ticket Date	05/19/2020	Vehicle#	71	Volume	
Payment Type	Credit Account	Container			
Manual Ticket#		Driver	Barry		
Hauling Ticket#		Check#			
Route		Billing #	0000853		
State Waste Code		Gen EPA ID			
Manifest	614725IN	Grid			
Destination					
PO	JT1994				
Profile	614725IN (PCB REMEDIATION WASTE SOIL (WM038A))				
Generator	141-ARCONIC3131 ARCONIC				

	Time	Scale	Operator	Inbound	Gross	77220 lb
In	05/19/2020 14:21:32	Scale 2	kdweitt		Tare	30260 lb
Out	05/19/2020 14:21:32		kdweitt		Net	46960 lb
					Tons	23.48

Comments

Product	LD%	Qty	UOM	Rate	Tax	Amount	Origin
1 Spwaste Solid Oth-	100	23.48	Tons				IN-TIPPECA

Total Tax  
 Total Ticket

Driver's Signature



993257

**Industrial Waste Disposal Manifest**

**Profile Number: 614725IN**

**Expiration Date: 4/14/2021**

**ALL SOLIDIFICATION MUST BE SCHEDULED 24 HOURS IN ADVANCE**

**Section A Generator Information**

**Generator Name:**  
Arconic Corp

**Technical Contact:**  
Matt Bruck: (513) 309-1966

**Waste Location:** Elliott Ditch Levee

**Street Address:**  
3131 Main Street

**County:** Tippecanoe

**City:** Lafayette

**State:** IN      **Zip Code:** 47905

**Emergency Response Phone Number:**  
Kevin Chapman: (812) 343-0163

**Waste Name:** PCB Remediation Waste Soil  
**Est. Volume/Number of Drums:**

**Special Conditions:** Direct Landfill NON ADC

**NO Generator Signature Required**

**Section C DISPOSAL SITE INFORMATION**

**Site Name:** Oak Ridge

**OPP Number:** \_\_\_\_\_ **Amount:** 24.95

*KD*

*5/19/2020*

**Authorized Signature**

**Date (MM/DD/YY)**

#72 Earl



OAK RIDGE RDF  
 2905 South Co. Rd. 150 East  
 LOGANSPORT, IN, 46947  
 Ph: 574-722-5771

Original  
 Ticket# 993251

Customer Name ENVIRONMENTALFIELDSVC ENVIRON Carrier SOLID FINISH SOLID FINISH CONSTRUCTI  
 Ticket Date 05/19/2020 Vehicle# 72 Volume  
 Payment Type Credit Account Container  
 Manual Ticket# Driver Earl  
 Hauling Ticket# Check#  
 Route Billing # 0000853  
 State Waste Code Gen EPA ID  
 Manifest 614725IN Grid  
 Destination  
 PO JT1994  
 Profile 614725IN (PCB REMEDIATION WASTE SOIL (WM038A))  
 Generator 141-ARCONIC3131 ARCONIC

	Time	Scale	Operator	Inbound	Gross	78340 lb
In	05/19/2020 14:31:14	Scale 2	kdweitt		Tare	28440 lb
Out	05/19/2020 14:31:14		kdweitt		Net	49900 lb
					Tons	24.95

Comments

Product	LD%	Qty	UOM	Rate	Tax	Amount	Origin
1 Spwaste Solid Oth-	100	24.95	Tons				IN-TIPPECA

Total Tax  
 Total Ticket

Driver's Signature



993253

**Industrial Waste Disposal Manifest****Profile Number: 614725IN****Expiration Date: 4/14/2021****ALL SOLIDIFICATION MUST BE SCHEDULED 24 HOURS IN ADVANCE****Section A Generator Information****Generator Name:**  
Arconic Corp**Technical Contact:**  
Matt Bruck: (513) 309-1966**Waste Location:** Elliott Ditch Levee**Street Address:**  
3131 Main Street**County:** Tippecanoe**City:** Lafayette**State:** IN      **Zip Code:** 47905**Emergency Response Phone Number:**  
Kevin Chapman: (812) 343-0163**Waste Name:** PCB Remediation Waste Soil  
**Est. Volume/Number of Drums:****Special Conditions:** Direct Landfill NON ADC**NO Generator Signature Required****Section C DISPOSAL SITE INFORMATION****Site Name:** Oak Ridge**OPP Number:** \_\_\_\_\_**Amount:** 20.27**Authorized Signature****Date (MM/DD/YY)**

#78 Scott



OAK RIDGE RDF  
 2905 South Co. Rd. 150 East  
 LOGANSPO, IN, 46947  
 Ph: 574-722-5771

Original  
 Ticket# 993253

Customer Name	ENVIRONMENTALFIELDSVC ENVIRON	Carrier	SOLID FINISH	SOLID FINISH	CONSTRUCTI
Ticket Date	05/19/2020	Vehicle#	78	Volume	
Payment Type	Credit Account	Container			
Manual Ticket#		Driver	Scott		
Hauling Ticket#		Check#			
Route		Billing #	0000853		
State Waste Code		Gen EPA ID			
Manifest	614725IN	Grid			
Destination					
PO	JT1994				
Profile	614725IN (PCB REMEDIATION WASTE SOIL (WM038A))				
Generator	141-ARCONIC3131 ARCONIC				

	Time	Scale	Operator	Inbound	Gross	69340 lb
In	05/19/2020 14:43:20	Scale 2	kdweitt		Tare	28800 lb
Out	05/19/2020 14:43:20		kdweitt		Net	40540 lb
					Tons	20.27

Comments

Product	LD%	Qty	UOM	Rate	Tax	Amount	Origin
1 Spwaste Solid Oth-	100	20.27	Tons				IN-TIPPECA

Total Tax  
 Total Ticket

Driver's Signature





993243

### Industrial Waste Disposal Manifest

Profile Number: 614725IN

Expiration Date: 4/14/2021

**ALL SOLIDIFICATION MUST BE SCHEDULED 24 HOURS IN ADVANCE**

#### Section A Generator Information

Generator Name:  
Arconic Corp

Technical Contact:  
Matt Bruck: (513) 309-1966

Waste Location: Elliott Ditch Levee

Street Address:  
3131 Main Street

County: Tippecanoe

City: Lafayette

State: IN Zip Code: 47905

Emergency Response Phone Number:  
Kevin Chapman: (812) 343-0163

Waste Name: PCB Remediation Waste Soil  
Est. Volume/Number of Drums:

Special Conditions: Direct Landfill NON ADC

NO Generator Signature Required

#### Section C DISPOSAL SITE INFORMATION

Site Name: Oak Ridge

OPP Number: \_\_\_\_\_ Amount: 20.75

Authorized Signature

Date (MM/DD/YY)

#96 Rob



OAK RIDGE RDF  
 2905 South Co. Rd. 150 East  
 LOGANSPOORT, IN, 46947  
 Ph: 574-722-5771

Original  
 Ticket# 993243

Customer Name ENVIRONMENTALFIELDSVC ENVIRON Carrier SOLID FINISH SOLID FINISH CONSTRUCTI  
 Ticket Date 05/19/2020 Vehicle# 96 Volume  
 Payment Type Credit Account Container  
 Manual Ticket# Driver Rob  
 Hauling Ticket# Check#  
 Route Billing # 0000853  
 State Waste Code Gen EPA ID  
 Manifest 614725IN Grid  
 Destination  
 PO JT1994  
 Profile 614725IN (PCB REMEDIATION WASTE SOIL (WM038A))  
 Generator 141-ARCONIC3131 ARCONIC

	Time	Scale	Operator	Inbound	Gross	70120 lb
In	05/19/2020 13:46:10	Scale 2	kdweitt		Tare	28620 lb
Out	05/19/2020 14:47:23	Scale 2	kdweitt		Net	41500 lb
					Tons	20.75

Comments

Product	LD%	Qty	UOM	Rate	Tax	Amount	Origin
1 Spwaste Solid Oth-	100	20.75	Tons				IN-TIPPECA

Total Tax  
 Total Ticket

Driver's Signature



993258

### Industrial Waste Disposal Manifest

Profile Number: 614725IN

Expiration Date: 4/14/2021

**ALL SOLIDIFICATION MUST BE SCHEDULED 24 HOURS IN ADVANCE**

#### Section A Generator Information

Generator Name:  
Arconic Corp

Technical Contact:  
Matt Bruck: (513) 309-1966

Waste Location: Elliott Ditch Levee

Street Address:  
3131 Main Street

County: Tippecanoe

City: Lafayette

State: IN Zip Code: 47905

Emergency Response Phone Number:  
Kevin Chapman: (812) 343-0163

Waste Name: PCB Remediation Waste Soil  
Est. Volume/Number of Drums:

Special Conditions: Direct Landfill NON ADC

NO Generator Signature Required

#### Section C DISPOSAL SITE INFORMATION

Site Name: Oak Ridge

OPP Number: \_\_\_\_\_ Amount: 25.23

Kld  
\_\_\_\_\_  
Authorized Signature

5/19/2020  
\_\_\_\_\_  
Date (MM/DD/YY)

#73 Zack



OAK RIDGE RDF  
 2905 South Co. Rd. 150 East  
 LOGANSPOORT, IN, 46947  
 Ph: 574-722-5771

Reprint  
 Ticket# 993255

Customer Name	ENVIRONMENTALFIELDSVC ENVIRON	Carrier	SOLID FINISH SOLID FINISH CONSTRUCTI
Ticket Date	05/19/2020	Vehicle#	73
Payment Type	Credit Account	Container	Volume
Manual Ticket#		Driver	Zack
Hauling Ticket#		Check#	
Route		Billing #	0000853
State Waste Code		Gen EPA ID	
Manifest	614725IN	Grid	
Destination			
PO	JT1994		
Profile	614725IN (PCB REMEDIATION WASTE SOIL (WM038A))		
Generator	141-ARCONIC3131 ARCONIC		

	Time	Scale	Operator	Inbound	Gross	79540 lb
In	05/19/2020 14:51:21	Scale 2	kdweitt		Tare	29080 lb
Out	05/19/2020 14:51:21		kdweitt		Net	50460 lb
					Tons	25.23

Comments

Product	LD%	Qty	UOM	Rate	Tax	Amount	Origin
1 Spwaste Solid Oth-	100	25.23	Tons				IN-TIPPECA

Total Tax  
 Total Ticket

Driver's Signature



040  
993275

**Industrial Waste Disposal Manifest**

**Profile Number: 614725IN**

**Expiration Date: 4/14/2021**

**ALL SOLIDIFICATION MUST BE SCHEDULED 24 HOURS IN ADVANCE**

**Section A Generator Information**

**Generator Name:**  
Arconic Corp

**Technical Contact:**  
Matt Bruck: (513) 309-1966

**Waste Location:** Elliott Ditch Levee

**Street Address:**  
3131 Main Street

**County:** Tippecanoe

**City:** Lafayette

**State:** IN      **Zip Code:** 47905

**Emergency Response Phone Number:**  
Kevin Chapman: (812) 343-0163

**Waste Name:** PCB Remediation Waste Soil  
**Est. Volume/Number of Drums:**

**Special Conditions:** Direct Landfill NON ADC

NO Generator Signature Required

**Section C DISPOSAL SITE INFORMATION**

**Site Name:** Oak Ridge

**OPP Number:** \_\_\_\_\_ **Amount:** 20.56

Kld  
\_\_\_\_\_  
**Authorized Signature**

5/20/2020  
\_\_\_\_\_  
**Date (MM/DD/YY)**

#78



OAK RIDGE RDF  
 2905 South Co. Rd. 150 East  
 LOGANSPOET, IN, 46947  
 Ph: 574-722-5771

Original  
 Ticket# 993275

Customer Name ENVIRONMENTALFIELDSVC ENVIRON Carrier SOLID FINISH SOLID FINISH CONSTRUCTI  
 Ticket Date 05/20/2020 Vehicle# 78 Volume  
 Payment Type Credit Account Container  
 Manual Ticket# Driver Scott  
 Hauling Ticket# Check#  
 Route Billing # 0000853  
 State Waste Code Gen EPA ID  
 Manifest 614725IN Grid  
 Destination  
 PO JT1994  
 Profile 614725IN (PCB REMEDIATION WASTE SOIL (WM038A))  
 Generator 141-ARCONIC3131 ARCONIC

	Time	Scale	Operator	Inbound	Gross	69920 lb
In	05/20/2020 08:25:42	Scale 2	kdweitt		Tare	28800 lb
Out	05/20/2020 08:25:42		kdweitt		Net	41120 lb
					Tons	20.56

Comments

Product	LD%	Qty	UOM	Rate	Tax	Amount	Origin
1 Spwaste Solid Oth-	100	20.56	Tons				IN-TIPPECA

Total Tax  
 Total Ticket

Driver`s Signature



993276

### Industrial Waste Disposal Manifest

Profile Number: 614725IN

Expiration Date: 4/14/2021

**ALL SOLIDIFICATION MUST BE SCHEDULED 24 HOURS IN ADVANCE**

#### Section A Generator Information

Generator Name:  
Arconic Corp

Technical Contact:  
Matt Bruck: (513) 309-1966

Waste Location: Elliott Ditch Levee

Street Address:  
3131 Main Street

County: Tippecanoe

City: Lafayette

State: IN Zip Code: 47905

Emergency Response Phone Number:  
Kevin Chapman: (812) 343-0163

Waste Name: PCB Remediation Waste Soil  
Est. Volume/Number of Drums:

Special Conditions: Direct Landfill NON ADC

NO Generator Signature Required

#### Section C DISPOSAL SITE INFORMATION

Site Name: Oak Ridge

OPP Number: \_\_\_\_\_ Amount: 19.57

Kid  
Authorized Signature

5/20/2020  
Date (MM/DD/YY)

#96



OAK RIDGE RDF  
 2905 South Co. Rd. 150 East  
 LOGANSPO, IN, 46947  
 Ph: 574-722-5771

Reprint  
 Ticket# 993276

Customer Name	ENVIRONMENTALFIELDSVC ENVIRON	Carrier	SOLID FINISH	SOLID FINISH	CONSTRUCTI
Ticket Date	05/20/2020	Vehicle#	96	Volume	
Payment Type	Credit Account	Container			
Manual Ticket#		Driver	Rob		
Hauling Ticket#		Check#			
Route		Billing #	0000853		
State Waste Code		Gen EPA ID			
Manifest	614725IN				
Destination		Grid			
PO	JT1994				
Profile	614725IN (PCB REMEDIATION WASTE SOIL (WM038A))				
Generator	141-ARCONIC3131 ARCONIC				

	Time	Scale	Operator	Inbound	Gross	67760 lb
In	05/20/2020 08:31:17	Scale 2	kdweitt		Tare	28620 lb
Out	05/20/2020 08:31:17		kdweitt		Net	39140 lb
Comments					Tons	19.57

Product	LD%	Qty	UOM	Rate	Tax	Amount	Origin
1 Spwaste Solid Oth-	100	19.57	Tons				IN-TIPPECA

Total Tax  
 Total Ticket

Driver's Signature





993277

### Industrial Waste Disposal Manifest

Profile Number: 614725IN

Expiration Date: 4/14/2021

**ALL SOLIDIFICATION MUST BE SCHEDULED 24 HOURS IN ADVANCE**

#### Section A Generator Information

Generator Name:  
Arconic Corp

Technical Contact:  
Matt Bruck: (513) 309-1966

Waste Location: Elliott Ditch Levee

Street Address:  
3131 Main Street

County: Tippecanoe

City: Lafayette

State: IN Zip Code: 47905

Emergency Response Phone Number:  
Kevin Chapman: (812) 343-0163

Waste Name: PCB Remediation Waste Soil  
Est. Volume/Number of Drums:

Special Conditions: Direct Landfill NON ADC

NO Generator Signature Required

#### Section C DISPOSAL SITE INFORMATION

Site Name: Oak Ridge

OPP Number: \_\_\_\_\_ Amount: 19.31

Kld

5/20/2020

Authorized Signature

Date (MM/DD/YY)

#7 Earl



OAK RIDGE RDF  
 2905 South Co. Rd. 150 East  
 LOGANSPOET, IN, 46947  
 Ph: 574-722-5771

Original  
 Ticket# 993277

Customer Name ENVIRONMENTALFIELDSVC ENVIRON Carrier SOLID FINISH SOLID FINISH CONSTRUCTI  
 Ticket Date 05/20/2020 Vehicle# 7 Volume  
 Payment Type Credit Account Container  
 Manual Ticket# Driver Aaron  
 Hauling Ticket# Check#  
 Route Billing # 0000853  
 State Waste Code Gen EPA ID  
 Manifest 614725IN  
 Destination Grid  
 PO JT1994  
 Profile 614725IN (PCB REMEDIATION WASTE SOIL (WM038A))  
 Generator 141-ARCONIC3131 ARCONIC

	Time	Scale	Operator	Inbound	Gross	64360 lb
In	05/20/2020 08:43:15	Scale 2	kdweitt		Tare	25740 lb
Out	05/20/2020 08:43:15		kdweitt		Net	38620 lb
					Tons	19.31

Comments

Product	LD%	Qty	UOM	Rate	Tax	Amount	Origin
1 Spwaste Solid Oth-	100	19.31	Tons				IN-TIPPECA

Total Tax  
 Total Ticket

Driver`s Signature





OAK RIDGE RDF  
 2905 South Co. Rd. 150 East  
 LOGANSPOET, IN, 46947  
 Ph: 574-722-5771

Original  
 Ticket# 993285

Customer Name	ENVIRONMENTALFIELDSVC ENVIRON	Carrier	SOLID FINISH	SOLID FINISH	CONSTRUCTI
Ticket Date	05/20/2020	Vehicle#	71	Volume	
Payment Type	Credit Account	Container			
Manual Ticket#		Driver	Barry		
Hauling Ticket#		Check#			
Route		Billing #	0000853		
State Waste Code		Gen EPA ID			
Manifest	614725IN	Grid			
Destination					
PO	JT1994				
Profile	614725IN (PCB REMEDIATION WASTE SOIL (WM038A))				
Generator	141-ARCONIC3131 ARCONIC				

	Time	Scale	Operator	Inbound	Gross	69200 lb
In	05/20/2020 09:09:15	Scale 2	kdweitt		Tare	30260 lb
Out	05/20/2020 09:09:15		kdweitt		Net	38940 lb
					Tons	19.47

Comments

Product	LD%	Qty	UOM	Rate	Tax	Amount	Origin
1 Spwaste Solid Oth-	100	19.47	Tons				IN-TIPPECA

Total Tax  
 Total Ticket

Driver's Signature



99329U

**Industrial Waste Disposal Manifest****Profile Number: 614725IN****Expiration Date: 4/14/2021****ALL SOLIDIFICATION MUST BE SCHEDULED 24 HOURS IN ADVANCE****Section A Generator Information****Generator Name:**  
Arconic Corp**Technical Contact:**  
Matt Bruck: (513) 309-1966**Waste Location:** Elliott Ditch Levee**Street Address:**  
3131 Main Street**County:** Tippecanoe**City:** Lafayette**State:** IN      **Zip Code:** 47905**Emergency Response Phone Number:**  
Kevin Chapman: (812) 343-0163**Waste Name:** PCB Remediation Waste Soil  
**Est. Volume/Number of Drums:****Special Conditions:** Direct Landfill NON ADC**NO Generator Signature Required****Section C DISPOSAL SITE INFORMATION****Site Name:** Oak Ridge**OPP Number:** \_\_\_\_\_ **Amount:** 23.11
  
 \_\_\_\_\_  
**Authorized Signature**
  
 \_\_\_\_\_  
**Date (MM/DD/YY)**

# 73



OAK RIDGE RDF  
 2905 South Co. Rd. 150 East  
 LOGANSPORT, IN, 46947  
 Ph: 574-722-5771

Reprint  
 Ticket# 993290

Customer Name ENVIRONMENTALFIELDSVC ENVIRON Carrier SOLID FINISH SOLID FINISH CONSTRUCTI  
 Ticket Date 05/20/2020 Vehicle# 73 Volume  
 Payment Type Credit Account Container  
 Manual Ticket# Driver Zack  
 Hauling Ticket# Check#  
 Route Billing # 0000853  
 State Waste Code Gen EPA ID  
 Manifest 614725IN Grid  
 Destination  
 PO JT1994  
 Profile 614725IN (PCB REMEDIATION WASTE SOIL (WM038A))  
 Generator 141-ARCONIC3131 ARCONIC

	Time	Scale	Operator	Inbound	Gross	75300 lb
In	05/20/2020 09:26:53	Scale 2	kdweitt		Tare	29080 lb
Out	05/20/2020 09:26:53		kdweitt		Net	46220 lb
					Tons	23.11

Comments

Product	LD%	Qty	UOM	Rate	Tax	Amount	Origin
1 Spwaste Solid Oth-	100	23.11	Tons				IN-TIPPECA

Total Tax  
 Total Ticket

Driver's Signature



993291

### Industrial Waste Disposal Manifest

Profile Number: 614725IN

Expiration Date: 4/14/2021

**ALL SOLIDIFICATION MUST BE SCHEDULED 24 HOURS IN ADVANCE**

#### Section A Generator Information

Generator Name:  
Arconic Corp

Technical Contact:  
Matt Bruck: (513) 309-1966

Waste Location: Elliott Ditch Levee

Street Address:  
3131 Main Street

County: Tippecanoe

City: Lafayette

State: IN Zip Code: 47905

Emergency Response Phone Number:  
Kevin Chapman: (812) 343-0163

Waste Name: PCB Remediation Waste Soil  
Est. Volume/Number of Drums:

Special Conditions: Direct Landfill NON ADC

NO Generator Signature Required

#### Section C DISPOSAL SITE INFORMATION

Site Name: Oak Ridge

OPP Number: \_\_\_\_\_ Amount: 19.92

Kid  
\_\_\_\_\_  
Authorized Signature

5/20/2020  
\_\_\_\_\_  
Date (MM/DD/YY)

#72 Aaron



OAK RIDGE RDF  
 2905 South Co. Rd. 150 East  
 LOGANSFORT, IN, 46947  
 Ph: 574-722-5771

Reprint  
 Ticket# 993291

Customer Name	ENVIRONMENTALFIELDSVC ENVIRON	Carrier	SOLID FINISH	SOLID FINISH	CONSTRUCTI
Ticket Date	05/20/2020	Vehicle#	72	Volume	
Payment Type	Credit Account	Container			
Manual Ticket#		Driver	Aaron		
Hauling Ticket#		Check#			
Route		Billing #	0000853		
State Waste Code		Gen EPA ID			
Manifest	614725IN	Grid			
Destination					
PO	JT1994				
Profile	614725IN (PCB REMEDIATION WASTE SOIL (WM038A))				
Generator	141-ARCONIC3131 ARCONIC				

	Time	Scale	Operator	Inbound	Gross	68280 lb
In	05/20/2020 09:48:58	Scale 2	kdweitt		Tare	28440 lb
Out	05/20/2020 09:48:58		kdweitt		Net	39840 lb
					Tons	19.92

Comments

Product	LD%	Qty	UOM	Rate	Tax	Amount	Origin
1 Spwaste Solid Oth-	100	19.92	Tons				IN-TIPPECA

Total Tax  
 Total Ticket

Driver`s Signature





993298

**Industrial Waste Disposal Manifest**

**Profile Number: 614725IN**

**Expiration Date: 4/14/2021**

**ALL SOLIDIFICATION MUST BE SCHEDULED 24 HOURS IN ADVANCE**

**Section A Generator Information**

**Generator Name:**  
Arconic Corp

**Technical Contact:**  
Matt Bruck: (513) 309-1966

**Waste Location:** Elliott Ditch Levee

**Street Address:**  
3131 Main Street

**County:** Tippecanoe

**City:** Lafayette

**State:** IN      **Zip Code:** 47905

**Emergency Response Phone Number:**  
Kevin Chapman: (812) 343-0163

**Waste Name:** PCB Remediation Waste Soil  
**Est. Volume/Number of Drums:**

**Special Conditions:** Direct Landfill NON ADC

**NO Generator Signature Required**

**Section C DISPOSAL SITE INFORMATION**

**Site Name:** Oak Ridge

**OPP Number:** \_\_\_\_\_ **Amount:** 16.83

Kbd  
\_\_\_\_\_  
**Authorized Signature**

5/20/2020  
\_\_\_\_\_  
**Date (MM/DD/YY)**

#32 Joq



OAK RIDGE RDF  
 2905 South Co. Rd. 150 East  
 LOGANSPOORT, IN, 46947  
 Ph: 574-722-5771

Reprint  
 Ticket# 993298

Customer Name ENVIRONMENTALFIELDSVC ENVIRON Carrier CENTRAL PAVE CENTRAL PAVING  
 Ticket Date 05/20/2020 Vehicle# 32 Volume  
 Payment Type Credit Account Container  
 Manual Ticket# Driver  
 Hauling Ticket# Check#  
 Route Billing # 0000853  
 State Waste Code Gen EPA ID  
 Manifest 612745in Grid  
 Destination  
 PO JT1994  
 Profile 614725IN (PCB REMEDIATION WASTE SOIL (WM038A))  
 Generator 141-ARCONIC3131 ARCONIC

	Time	Scale	Operator	Inbound	Gross	58860 lb
In	05/20/2020 10:13:46	Scale 2	kdweitt		Tare	25200 lb
Out	05/20/2020 10:23:50	Scale 2	kdweitt		Net	33660 lb
					Tons	16.83

Comments

Product	LD%	Qty	UOM	Rate	Tax	Amount	Origin
1 Spwaste Solid Oth-	100	16.83	Tons				IN-TIPPECA

Total Tax  
 Total Ticket

Driver's Signature



993304

**Industrial Waste Disposal Manifest**

**Profile Number: 614725IN**

**Expiration Date: 4/14/2021**

**ALL SOLIDIFICATION MUST BE SCHEDULED 24 HOURS IN ADVANCE**

**Section A Generator Information**

**Generator Name:**  
Arconic Corp

**Technical Contact:**  
Matt Bruck: (513) 309-1966

**Waste Location:** Elliott Ditch Levee

**Street Address:**  
3131 Main Street

**County:** Tippecanoe

**City:** Lafayette

**State:** IN      **Zip Code:** 47905

**Emergency Response Phone Number:**  
Kevin Chapman: (812) 343-0163

**Waste Name:** PCB Remediation Waste Soil  
**Est. Volume/Number of Drums:**

**Special Conditions:** Direct Landfill NON ADC

**NO Generator Signature Required**

**Section C DISPOSAL SITE INFORMATION**

**Site Name:** Oak Ridge

**OPP Number:** \_\_\_\_\_ **Amount:** 18.64

Kld  
\_\_\_\_\_  
**Authorized Signature**

5/20/2020  
\_\_\_\_\_  
**Date (MM/DD/YY)**

Central Pave #35



OAK RIDGE RDF  
 2905 South Co. Rd. 150 East  
 LOGANSFORT, IN, 46947  
 Ph: 574-722-5771

Original  
 Ticket# 993304

Customer Name ENVIRONMENTALFIELDSVC ENVIRON Carrier CENTRAL PAVE CENTRAL PAVING  
 Ticket Date 05/20/2020 Vehicle# 35 Volume  
 Payment Type Credit Account Container  
 Manual Ticket# Driver  
 Hauling Ticket# Check#  
 Route Billing # 0000853  
 State Waste Code Gen EPA ID  
 Manifest 614725IN  
 Destination Grid  
 PO JT1994  
 Profile 614725IN (PCB REMEDIATION WASTE SOIL (WM038A))  
 Generator 141-ARCONIC3131 ARCONIC

	Time	Scale	Operator	Inbound	Gross	62280 lb
In	05/20/2020 10:39:00	Scale 2	kdweitt		Tare	25000 lb
Out	05/20/2020 10:48:33	Scale 2	kdweitt		Net	37280 lb
					Tons	18.64

Comments

Product	LD%	Qty	UOM	Rate	Tax	Amount	Origin
1 Spwaste Solid Oth-	100	18.64	Tons				IN-TIPPECA

Total Tax  
 Total Ticket

Driver's Signature



993306

### Industrial Waste Disposal Manifest

Profile Number: 614725IN

Expiration Date: 4/14/2021

**ALL SOLIDIFICATION MUST BE SCHEDULED 24 HOURS IN ADVANCE**

#### Section A Generator Information

Generator Name:  
Arconic Corp

Technical Contact:  
Matt Bruck: (513) 309-1966

Waste Location: Elliott Ditch Levee

Street Address:  
3131 Main Street

County: Tippecanoe

City: Lafayette

State: IN Zip Code: 47905

Emergency Response Phone Number:  
Kevin Chapman: (812) 343-0163

Waste Name: PCB Remediation Waste Soil  
Est. Volume/Number of Drums:

Special Conditions: Direct Landfill NON ADC

NO Generator Signature Required

#### Section C DISPOSAL SITE INFORMATION

Site Name: Oak Ridge

OPP Number: \_\_\_\_\_ Amount: 17.47

KLD  
Authorized Signature

5/20/2020  
Date (MM/DD/YY)

#78



OAK RIDGE RDF  
 2905 South Co. Rd. 150 East  
 LOGANSPOORT, IN, 46947  
 Ph: 574-722-5771

Original  
 Ticket# 993306

Customer Name	ENVIRONMENTALFIELDSVC ENVIRON	Carrier	SOLID FINISH	SOLID FINISH	CONSTRUCTI
Ticket Date	05/20/2020	Vehicle#	78	Volume	
Payment Type	Credit Account	Container			
Manual Ticket#		Driver	Scott		
Hauling Ticket#		Check#			
Route		Billing #	0000853		
State Waste Code		Gen EPA ID			
Manifest	614725in	Grid			
Destination					
PO	JT1994				
Profile	614725IN (PCB REMEDIATION WASTE SOIL (WM038A))				
Generator	141-ARCONIC3131 ARCONIC				

	Time	Scale	Operator	Inbound	Gross	63740 lb
In	05/20/2020 10:44:45	Scale 2	kdweitt		Tare	28800 lb
Out	05/20/2020 10:44:45		kdweitt		Net	34940 lb
					Tons	17.47

Comments

Product	LD%	Qty	UOM	Rate	Tax	Amount	Origin
1 Spwaste Solid Oth-	100	17.47	Tons				IN-TIPPECA

Total Tax  
 Total Ticket

Driver's Signature



993308

### Industrial Waste Disposal Manifest

Profile Number: 614725IN

Expiration Date: 4/14/2021

**ALL SOLIDIFICATION MUST BE SCHEDULED 24 HOURS IN ADVANCE**

#### Section A Generator Information

Generator Name:  
Arconic Corp

Technical Contact:  
Matt Bruck: (513) 309-1966

Waste Location: Elliott Ditch Levee

Street Address:  
3131 Main Street

County: Tippecanoe

City: Lafayette

State: IN Zip Code: 47905

Emergency Response Phone Number:  
Kevin Chapman: (812) 343-0163

Waste Name: PCB Remediation Waste Soil  
Est. Volume/Number of Drums:

Special Conditions: Direct Landfill NON ADC

NO Generator Signature Required

#### Section C DISPOSAL SITE INFORMATION

Site Name: Oak Ridge

OPP Number: \_\_\_\_\_ Amount: 18.54

Kld  
\_\_\_\_\_  
Authorized Signature

1 5/20/2020  
\_\_\_\_\_  
Date (MM/DD/YY)

#96



OAK RIDGE RDF  
 2905 South Co. Rd. 150 East  
 LOGANSPOET, IN, 46947  
 Ph: 574-722-5771

Reprint  
 Ticket# 993308

Customer Name	ENVIRONMENTALFIELDSVC ENVIRON	Carrier	SOLID FINISH	SOLID FINISH	CONSTRUCTI
Ticket Date	05/20/2020	Vehicle#	96	Volume	
Payment Type	Credit Account	Container			
Manual Ticket#		Driver	Rob		
Hauling Ticket#		Check#			
Route		Billing #	0000853		
State Waste Code		Gen EPA ID			
Manifest	614725IN	Grid			
Destination					
PO	JT1994				
Profile	614725IN (PCB REMEDIATION WASTE SOIL (WM038A))				
Generator	141-ARCONIC3131 ARCONIC				

	Time	Scale	Operator	Inbound	Gross	65700 lb
In	05/20/2020 10:54:29	Scale 2	kdweitt		Tare	28620 lb
Out	05/20/2020 10:54:29		kdweitt		Net	37080 lb
					Tons	18.54

Comments

Product	LD%	Qty	UOM	Rate	Tax	Amount	Origin
1 Spwaste Solid Oth-	100	18.54	Tons				IN-TIPPECA

Total Tax  
 Total Ticket

Driver's Signature





993310

**Industrial Waste Disposal Manifest**

**Profile Number: 614725IN**

**Expiration Date: 4/14/2021**

**ALL SOLIDIFICATION MUST BE SCHEDULED 24 HOURS IN ADVANCE**

**Section A Generator Information**

**Generator Name:**  
Arconic Corp

**Technical Contact:**  
Matt Bruck: (513) 309-1966

**Waste Location:** Elliott Ditch Levee

**Street Address:**  
3131 Main Street

**County:** Tippecanoe

**City:** Lafayette

**State:** IN      **Zip Code:** 47905

**Emergency Response Phone Number:**  
Kevin Chapman: (812) 343-0163

**Waste Name:** PCB Remediation Waste Soil  
**Est. Volume/Number of Drums:**

**Special Conditions:** Direct Landfill NON ADC

**NO Generator Signature Required**

**Section C DISPOSAL SITE INFORMATION**

**Site Name:** Oak Ridge

**OPP Number:** \_\_\_\_\_ **Amount:** 18.38

Kld  
\_\_\_\_\_  
**Authorized Signature**

5/20/2020  
\_\_\_\_\_  
**Date (MM/DD/YY)**

#7



OAK RIDGE RDF  
 2905 South Co. Rd. 150 East  
 LOGANSPOBT, IN, 46947  
 Ph: 574-722-5771

Original  
 Ticket# 993310

Customer Name ENVIRONMENTALFIELDSVC ENVIRON Carrier SOLID FINISH SOLID FINISH CONSTRUCTI  
 Ticket Date 05/20/2020 Vehicle# 7 Volume  
 Payment Type Credit Account Container  
 Manual Ticket# Driver Earl  
 Hauling Ticket# Check#  
 Route Billing # 0000853  
 State Waste Code Gen EPA ID  
 Manifest 612725IN Grid  
 Destination  
 PO JT1994  
 Profile 614725IN (PCB REMEDIATION WASTE SOIL (WM038A))  
 Generator 141-ARCONIC3131 ARCONIC

	Time	Scale	Operator	Inbound	Gross	62500 lb
In	05/20/2020 11:19:17	Scale 2	kdweitt		Tare	25740 lb
Out	05/20/2020 11:19:17		kdweitt		Net	36760 lb
					Tons	18.38

Comments

Product	LD%	Qty	UOM	Rate	Tax	Amount	Origin
1 Spwaste Solid Oth-	100	18.38	Tons				IN-TIPPECA

Total Tax  
 Total Ticket

Driver's Signature



993313

### Industrial Waste Disposal Manifest

Profile Number: 614725IN

Expiration Date: 4/14/2021

**ALL SOLIDIFICATION MUST BE SCHEDULED 24 HOURS IN ADVANCE**

#### Section A Generator Information

Generator Name:  
Arconic Corp

Technical Contact:  
Matt Bruck: (513) 309-1966

Waste Location: Elliott Ditch Levee

Street Address:  
3131 Main Street

County: Tippecanoe

City: Lafayette

State: IN Zip Code: 47905

Emergency Response Phone Number:  
Kevin Chapman: (812) 343-0163

Waste Name: **PCB Remediation Waste Soil**  
Est. Volume/Number of Drums:

Special Conditions: Direct Landfill NON ADC

**NO Generator Signature Required**

#### Section C DISPOSAL SITE INFORMATION

Site Name: Oak Ridge

OPP Number: \_\_\_\_\_ Amount: 18.87

KD  
Authorized Signature

5/20/2020  
Date (MM/DD/YY)

# 71



OAK RIDGE RDF  
 2905 South Co. Rd. 150 East  
 LOGANSFORT, IN, 46947  
 Ph: 574-722-5771

Reprint  
 Ticket# 993313

Customer Name ENVIRONMENTALFIELDSVC ENVIRON Carrier SOLID FINISH SOLID FINISH CONSTRUCTI  
 Ticket Date 05/20/2020 Vehicle# 71 Volume  
 Payment Type Credit Account Container  
 Manual Ticket# Driver Barry  
 Hauling Ticket# Check#  
 Route Billing # 0000853  
 State Waste Code Gen EPA ID  
 Manifest 614725IN Grid  
 Destination  
 PO JT1994  
 Profile 614725IN (PCB REMEDIATION WASTE SOIL (WM038A))  
 Generator 141-ARCONIC3131 ARCONIC

	Time	Scale	Operator	Inbound	Gross	68000 lb
In	05/20/2020 11:23:21	Scale 2	kdweitt		Tare	30260 lb
Out	05/20/2020 11:23:21		kdweitt		Net	37740 lb
					Tons	18.87

Comments

Product	LD%	Qty	UOM	Rate	Tax	Amount	Origin
1 Spwaste Solid Oth-	100	18.87	Tons				IN-TIPPECA

Total Tax  
 Total Ticket

Driver's Signature



993317

**Industrial Waste Disposal Manifest**

**Profile Number: 614725IN**

**Expiration Date: 4/14/2021**

**ALL SOLIDIFICATION MUST BE SCHEDULED 24 HOURS IN ADVANCE**

**Section A Generator Information**

**Generator Name:**  
Arconic Corp

**Technical Contact:**  
Matt Bruck: (513) 309-1966

**Waste Location:** Elliott Ditch Levee

**Street Address:**  
3131 Main Street

**County:** Tippecanoe

**City:** Lafayette

**State:** IN      **Zip Code:** 47905

**Emergency Response Phone Number:**  
Kevin Chapman: (812) 343-0163

**Waste Name:** PCB Remediation Waste Soil  
**Est. Volume/Number of Drums:**

**Special Conditions:** Direct Landfill NON ADC

**NO Generator Signature Required**

**Section C DISPOSAL SITE INFORMATION**

**Site Name:** Oak Ridge

**OPP Number:** \_\_\_\_\_ **Amount:** 20.96

**Authorized Signature**

**Date (MM/DD/YY)**

#73



OAK RIDGE RDF  
 2905 South Co. Rd. 150 East  
 LOGANSPOET, IN, 46947  
 Ph: 574-722-5771

Reprint  
 Ticket# 993317

Customer Name ENVIRONMENTALFIELDSVC ENVIRON Carrier SOLID FINISH SOLID FINISH CONSTRUCTI  
 Ticket Date 05/20/2020 Vehicle# 73 Volume  
 Payment Type Credit Account Container  
 Manual Ticket# Driver Zack  
 Hauling Ticket# Check#  
 Route Billing # 0000853  
 State Waste Code Gen EPA ID  
 Manifest 614725IN  
 Destination Grid  
 PO JT1994  
 Profile 614725IN (PCB REMEDIATION WASTE SOIL (WM038A))  
 Generator 141-ARCONIC3131 ARCONIC

	Time	Scale	Operator	Inbound	Gross	71000 lb
In	05/20/2020 11:55:28	Scale 2	kdweitt		Tare	29080 lb
Out	05/20/2020 11:55:28		kdweitt		Net	41920 lb
					Tons	20.96

Comments

Product	LD%	Qty	UOM	Rate	Tax	Amount	Origin
1 Spwaste Solid Oth-	100	20.96	Tons				IN-TIPPECA

Total Tax  
 Total Ticket

Driver's Signature



99330

### Industrial Waste Disposal Manifest

Profile Number: 614725IN

Expiration Date: 4/14/2021

**ALL SOLIDIFICATION MUST BE SCHEDULED 24 HOURS IN ADVANCE**

#### Section A Generator Information

Generator Name:  
Arconic Corp

Technical Contact:  
Matt Bruck: (513) 309-1966

Waste Location: Elliott Ditch Levee

Street Address:  
3131 Main Street

County: Tippecanoe

City: Lafayette

State: IN Zip Code: 47905

Emergency Response Phone Number:  
Kevin Chapman: (812) 343-0163

Waste Name: PCB Remediation Waste Soil  
Est. Volume/Number of Drums:

Special Conditions: Direct Landfill NON ADC

NO Generator Signature Required

#### Section C DISPOSAL SITE INFORMATION

Site Name: Oak Ridge

OPP Number: \_\_\_\_\_ Amount: 19.31

KV

Authorized Signature

5/20/2020  
Date (MM/DD/YY)



OAK RIDGE RDF  
 2905 South Co. Rd. 150 East  
 LOGANSPOET, IN, 46947  
 Ph: 574-722-5771

Reprint  
 Ticket# 993330

Customer Name	ENVIRONMENTALFIELDSVC ENVIRON	Carrier	CENTRAL PAVE	CENTRAL PAVING
Ticket Date	05/20/2020	Vehicle#	32	Volume
Payment Type	Credit Account	Container		
Manual Ticket#		Driver		
Hauling Ticket#		Check#		
Route		Billing #	0000853	
State Waste Code		Gen EPA ID		
Manifest	614725IN	Grid		
Destination				
PO	JT1994			
Profile	614725IN (PCB REMEDIATION WASTE SOIL (WM038A))			
Generator	141-ARCONIC3131 ARCONIC			

	Time	Scale	Operator	Inbound	Gross	63820 lb
In	05/20/2020 12:40:10	Scale 2	kdweitt		Tare	25200 lb
Out	05/20/2020 12:40:10		kdweitt		Net	38620 lb
					Tons	19.31

Comments

Product	LD%	Qty	UOM	Rate	Tax	Amount	Origin
1 Spwaste Solid Oth-	100	19.31	Tons				IN-TIPPECA

Total Tax  
 Total Ticket

Driver's Signature





993334

**Industrial Waste Disposal Manifest**

**Profile Number: 614725IN**

**Expiration Date: 4/14/2021**

**ALL SOLIDIFICATION MUST BE SCHEDULED 24 HOURS IN ADVANCE**

**Section A Generator Information**

**Generator Name:**  
Arconic Corp

**Technical Contact:**  
Matt Bruck: (513) 309-1966

**Waste Location:** Elliott Ditch Levee

**Street Address:**  
3131 Main Street

**County:** Tippecanoe

**City:** Lafayette

**State:** IN      **Zip Code:** 47905

**Emergency Response Phone Number:**  
Kevin Chapman: (812) 343-0163

**Waste Name:** PCB Remediation Waste Soil  
**Est. Volume/Number of Drums:**

**Special Conditions:** Direct Landfill NON ADC

**NO Generator Signature Required**

**Section C DISPOSAL SITE INFORMATION**

**Site Name:** Oak Ridge

**OPP Number:** \_\_\_\_\_ **Amount:** 19.99

KW

5/20/2020

**Authorized Signature**

**Date (MM/DD/YY)**

#35



OAK RIDGE RDF  
 2905 South Co. Rd. 150 East  
 LOGANSFORT, IN, 46947  
 Ph: 574-722-5771

Reprint  
 Ticket# 993334

Customer Name	ENVIRONMENTALFIELDSVC ENVIRON	Carrier	CENTRAL PAVE	CENTRAL PAVING
Ticket Date	05/20/2020	Vehicle#	35	Volume
Payment Type	Credit Account	Container		
Manual Ticket#		Driver	Jesse	
Hauling Ticket#		Check#		
Route		Billing #	0000853	
State Waste Code		Gen EPA ID		
Manifest	614725IN	Grid		
Destination				
PO	JT1994			
Profile	614725IN (PCB REMEDIATION WASTE SOIL (WM038A))			
Generator	141-ARCONIC3131 ARCONIC			

	Time	Scale	Operator	Inbound	Gross	64980 lb
In	05/20/2020 13:04:29	Scale 2	kdweitt		Tare	25000 lb
Out	05/20/2020 13:04:29		kdweitt		Net	39980 lb
					Tons	19.99

Comments

Product	LD%	Qty	UOM	Rate	Tax	Amount	Origin
1 Spwaste Solid Oth-	100	19.99	Tons				IN-TIPPECA

Total Tax  
 Total Ticket

Driver's Signature



993335

**Industrial Waste Disposal Manifest**

**Profile Number: 614725IN**

**Expiration Date: 4/14/2021**

**ALL SOLIDIFICATION MUST BE SCHEDULED 24 HOURS IN ADVANCE**

**Section A Generator Information**

**Generator Name:**  
Arconic Corp

**Technical Contact:**  
Matt Bruck: (513) 309-1966

**Waste Location:** Elliott Ditch Levee

**Street Address:**  
3131 Main Street

**County:** Tippecanoe

**City:** Lafayette

**State:** IN      **Zip Code:** 47905

**Emergency Response Phone Number:**  
Kevin Chapman: (812) 343-0163

**Waste Name:** PCB Remediation Waste Soil  
**Est. Volume/Number of Drums:**

**Special Conditions:** Direct Landfill NON ADC

NO Generator Signature Required

**Section C DISPOSAL SITE INFORMATION**

**Site Name:** Oak Ridge

**OPP Number:** \_\_\_\_\_ **Amount:** \_\_\_\_\_

*Kld*

*5/20/2020*

**Authorized Signature**

**Date (MM/DD/YY)**

#78



OAK RIDGE RDF  
 2905 South Co. Rd. 150 East  
 LOGANSFORT, IN, 46947  
 Ph: 574-722-5771

Original  
 Ticket# 993335

Customer Name	ENVIRONMENTALFIELDSVC ENVIRON	Carrier	SOLID FINISH	SOLID FINISH	CONSTRUCTI
Ticket Date	05/20/2020	Vehicle#	78	Volume	
Payment Type	Credit Account	Container			
Manual Ticket#		Driver	Scott		
Hauling Ticket#		Check#			
Route		Billing #	0000853		
State Waste Code		Gen EPA ID			
Manifest	614725IN	Grid			
Destination					
PO	JT1994				
Profile	614725IN (PCB REMEDIATION WASTE SOIL (WM038A))				
Generator	141-ARCONIC3131 ARCONIC				

	Time	Scale	Operator	Inbound	Gross	69580 lb
In	05/20/2020 13:11:03	Scale 2	kdweitt		Tare	28800 lb
Out	05/20/2020 13:11:03		kdweitt		Net	40780 lb
					Tons	20.39

Comments

Product	LD%	Qty	UOM	Rate	Tax	Amount	Origin
1 Spwaste Solid Oth-	100	20.39	Tons				IN-TIPPECA

Total Tax  
 Total Ticket

Driver's Signature



993338

### Industrial Waste Disposal Manifest

Profile Number: 614725IN

Expiration Date: 4/14/2021

**ALL SOLIDIFICATION MUST BE SCHEDULED 24 HOURS IN ADVANCE**

#### Section A Generator Information

Generator Name:  
Arconic Corp

Technical Contact:  
Matt Bruck: (513) 309-1966

Waste Location: Elliott Ditch Levee

Street Address:  
3131 Main Street

County: Tippecanoe

City: Lafayette

State: IN Zip Code: 47905

Emergency Response Phone Number:  
Kevin Chapman: (812) 343-0163

Waste Name: PCB Remediation Waste Soil  
Est. Volume/Number of Drums:

Special Conditions: Direct Landfill NON ADC

NO Generator Signature Required

#### Section C DISPOSAL SITE INFORMATION

Site Name: Oak Ridge

OPP Number: \_\_\_\_\_ Amount: 20.08

KB

5/20/2020

Authorized Signature

Date (MM/DD/YY)

#96



OAK RIDGE RDF  
 2905 South Co. Rd. 150 East  
 LOGANSPORT, IN, 46947  
 Ph: 574-722-5771

Reprint  
 Ticket# 993338

Customer Name	ENVIRONMENTALFIELDSVC ENVIRON	Carrier	SOLID FINISH	SOLID FINISH	CONSTRUCTI
Ticket Date	05/20/2020	Vehicle#	96	Volume	
Payment Type	Credit Account	Container			
Manual Ticket#		Driver	Rob		
Hauling Ticket#		Check#			
Route		Billing #	0000853		
State Waste Code		Gen EPA ID			
Manifest	614725IN	Grid			
Destination					
PO	JT1994				
Profile	614725IN (PCB REMEDIATION WASTE SOIL (WM038A))				
Generator	141-ARCONIC3131 ARCONIC				

	Time	Scale	Operator	Inbound	Gross	68780 lb
In	05/20/2020 13:29:30	Scale 2	kdweitt		Tare	28620 lb
Out	05/20/2020 13:29:30		kdweitt		Net	40160 lb
					Tons	20.08

Comments

Product	LD%	Qty	UOM	Rate	Tax	Amount	Origin
1 Spwaste Solid Oth-	100	20.08	Tons				IN-TIPPECA

Total Tax  
 Total Ticket

Driver's Signature



993340

**Industrial Waste Disposal Manifest**

**Profile Number: 614725IN**

**Expiration Date: 4/14/2021**

**ALL SOLIDIFICATION MUST BE SCHEDULED 24 HOURS IN ADVANCE**

**Section A Generator Information**

**Generator Name:**  
Arconic Corp

**Technical Contact:**  
Matt Bruck: (513) 309-1966

**Waste Location:** Elliott Ditch Levee

**Street Address:**  
3131 Main Street

**County:** Tippecanoe

**City:** Lafayette

**State:** IN      **Zip Code:** 47905

**Emergency Response Phone Number:**  
Kevin Chapman: (812) 343-0163

**Waste Name:** PCB Remediation Waste Soil  
**Est. Volume/Number of Drums:**

**Special Conditions:** Direct Landfill NON ADC

**NO Generator Signature Required**

**Section C DISPOSAL SITE INFORMATION**

**Site Name:** Oak Ridge

**OPP Number:** \_\_\_\_\_ **Amount:** 19.37

Kd  
**Authorized Signature**

5/20/2020  
**Date (MM/DD/YY)**

#7



OAK RIDGE RDF  
 2905 South Co. Rd. 150 East  
 LOGANSFORT, IN, 46947  
 Ph: 574-722-5771

Original  
 Ticket# 993340

Customer Name ENVIRONMENTALFIELDSVC ENVIRON Carrier SOLID FINISH SOLID FINISH CONSTRUCTI  
 Ticket Date 05/20/2020 Vehicle# 7 Volume  
 Payment Type Credit Account Container  
 Manual Ticket# Driver Earl  
 Hauling Ticket# Check#  
 Route Billing # 0000853  
 State Waste Code Gen EPA ID  
 Manifest 6214725IN  
 Destination Grid  
 PO JT1994  
 Profile 614725IN (PCB REMEDIATION WASTE SOIL (WM038A))  
 Generator 141-ARCONIC3131 ARCONIC

	Time	Scale	Operator	Inbound	Gross	64480 lb
In	05/20/2020 13:57:50	Scale 2	kdweitt		Tare	25740 lb
Out	05/20/2020 13:57:50		kdweitt		Net	38740 lb
					Tons	19.37

Comments

Product	LD%	Qty	UOM	Rate	Tax	Amount	Origin
1 Spwaste Solid Oth-	100	19.37	Tons				IN-TIPPECA

Total Tax  
 Total Ticket

Driver's Signature





993341 058

**Industrial Waste Disposal Manifest**

**Profile Number: 614725IN**

**Expiration Date: 4/14/2021**

**ALL SOLIDIFICATION MUST BE SCHEDULED 24 HOURS IN ADVANCE**

**Section A Generator Information**

**Generator Name:**  
Arconic Corp

**Technical Contact:**  
Matt Bruck: (513) 309-1966

**Waste Location:** Elliott Ditch Levee

**Street Address:**  
3131 Main Street

**County:** Tippecanoe

**City:** Lafayette

**State:** IN      **Zip Code:** 47905

**Emergency Response Phone Number:**  
Kevin Chapman: (812) 343-0163

**Waste Name:** PCB Remediation Waste Soil  
**Est. Volume/Number of Drums:**

**Special Conditions:** Direct Landfill NON ADC


**NO Generator Signature Required**

**Section C DISPOSAL SITE INFORMATION**

**Site Name:** Oak Ridge

**OPP Number:** \_\_\_\_\_ **Amount:** 2022

  
\_\_\_\_\_

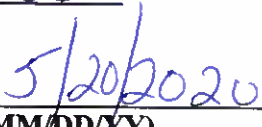  
\_\_\_\_\_

**Authorized Signature**

**Date (MM/DD/YY)**



OAK RIDGE RDF  
 2905 South Co. Rd. 150 East  
 LOGANSPOET, IN, 46947  
 Ph: 574-722-5771

Original  
 Ticket# 993341

Customer Name	ENVIRONMENTALFIELDSVC ENVIRON	Carrier	SOLID FINISH	SOLID FINISH	CONSTRUCTI
Ticket Date	05/20/2020	Vehicle#	71	Volume	
Payment Type	Credit Account	Container			
Manual Ticket#		Driver	Barry		
Hauling Ticket#		Check#			
Route		Billing #	0000853		
State Waste Code		Gen EPA ID			
Manifest	614725IN	Grid			
Destination					
PO	JT1994				
Profile	614725IN (PCB REMEDIATION WASTE SOIL (WM038A))				
Generator	141-ARCONIC3131 ARCONIC				

	Time	Scale	Operator	Inbound	Gross	70700 lb
In	05/20/2020 13:59:03	Scale 2	kdweitt		Tare	30260 lb
Out	05/20/2020 13:59:03		kdweitt		Net	40440 lb
					Tons	20.22

Comments

Product	LD%	Qty	UOM	Rate	Tax	Amount	Origin
1 Spwaste Solid Oth-	100	20.22	Tons				IN-TIPPECA

Total Tax  
 Total Ticket

Driver`s Signature



993342

### Industrial Waste Disposal Manifest

Profile Number: 614725IN

Expiration Date: 4/14/2021

**ALL SOLIDIFICATION MUST BE SCHEDULED 24 HOURS IN ADVANCE**

#### Section A Generator Information

Generator Name:  
Arconic Corp

Technical Contact:  
Matt Bruck: (513) 309-1966

Waste Location: Elliott Ditch Levee

Street Address:  
3131 Main Street

County: Tippecanoe

City: Lafayette

State: IN Zip Code: 47905

Emergency Response Phone Number:  
Kevin Chapman: (812) 343-0163

Waste Name: PCB Remediation Waste Soil  
Est. Volume/Number of Drums:

Special Conditions: Direct Landfill NON ADC

NO Generator Signature Required

#### Section C DISPOSAL SITE INFORMATION

Site Name: Oak Ridge

OPP Number: \_\_\_\_\_ Amount: 23.31

Authorized Signature

Date (MM/DD/YY)

#72



OAK RIDGE RDF  
 2905 South Co. Rd. 150 East  
 LOGANSPORT, IN, 46947  
 Ph: 574-722-5771

Reprint  
 Ticket# 993342

Customer Name ENVIRONMENTALFIELDSVC ENVIRON Carrier SOLID FINISH SOLID FINISH CONSTRUCTI  
 Ticket Date 05/20/2020 Vehicle# 72 Volume  
 Payment Type Credit Account Container  
 Manual Ticket# Driver Aaron  
 Hauling Ticket# Check#  
 Route Billing # 0000853  
 State Waste Code Gen EPA ID  
 Manifest 614725IN Grid  
 Destination  
 PO JT1994  
 Profile 614725IN (PCB REMEDIATION WASTE SOIL (WM038A))  
 Generator 141-ARCONIC3131 ARCONIC

	Time	Scale	Operator	Inbound	Gross	75060 lb
In	05/20/2020 14:01:20	Scale 2	kdweitt		Tare	28440 lb
Out	05/20/2020 14:01:20		kdweitt		Net	46620 lb
					Tons	23.31

Comments

Product	LD%	Qty	UOM	Rate	Tax	Amount	Origin
1 Spwaste Solid Oth-	100	23.31	Tons				IN-TIPPECA

Total Tax  
 Total Ticket

Driver's Signature



993345

**Industrial Waste Disposal Manifest**

**Profile Number: 614725IN**

**Expiration Date: 4/14/2021**

**ALL SOLIDIFICATION MUST BE SCHEDULED 24 HOURS IN ADVANCE**

**Section A Generator Information**

**Generator Name:**  
Arconic Corp

**Technical Contact:**  
Matt Bruck: (513) 309-1966

**Waste Location:** Elliott Ditch Levee

**Street Address:**  
3131 Main Street

**County:** Tippecanoe

**City:** Lafayette

**State:** IN      **Zip Code:** 47905

**Emergency Response Phone Number:**  
Kevin Chapman: (812) 343-0163

**Waste Name:** PCB Remediation Waste Soil  
**Est. Volume/Number of Drums:**

**Special Conditions:** Direct Landfill NON ADC

NO Generator Signature Required

**Section C DISPOSAL SITE INFORMATION**

**Site Name:** Oak Ridge

**OPP Number:** \_\_\_\_\_ **Amount:** 24.43

Kld

5/20/2020

\_\_\_\_\_  
**Authorized Signature**

\_\_\_\_\_  
**Date (MM/DD/YY)**



OAK RIDGE RDF  
 2905 South Co. Rd. 150 East  
 LOGANSFORT, IN, 46947  
 Ph: 574-722-5771

Reprint  
 Ticket# 993345

Customer Name ENVIRONMENTALFIELDSVC ENVIRON Carrier SOLID FINISH SOLID FINISH CONSTRUCTI  
 Ticket Date 05/20/2020 Vehicle# 73 Volume  
 Payment Type Credit Account Container  
 Manual Ticket# Driver Zack  
 Hauling Ticket# Check#  
 Route Billing # 0000853  
 State Waste Code Gen EPA ID  
 Manifest 614725IN  
 Destination Grid  
 PO JT1994  
 Profile 614725IN (PCB REMEDIATION WASTE SOIL (WM038A))  
 Generator 141-ARCONIC3131 ARCONIC

	Time	Scale	Operator	Inbound	Gross	77940 lb
In	05/20/2020 14:14:57	Scale 2	kdweitt		Tare	29080 lb
Out	05/20/2020 14:14:57		kdweitt		Net	48860 lb
					Tons	24.43

Comments

Product	LD%	Qty	UOM	Rate	Tax	Amount	Origin
1 Spwaste Solid Oth-	100	24.43	Tons				IN-TIPPECA

Total Tax  
 Total Ticket

Driver's Signature



060  
993349

**Industrial Waste Disposal Manifest**

**Profile Number: 614725IN**

**Expiration Date: 4/14/2021**

**ALL SOLIDIFICATION MUST BE SCHEDULED 24 HOURS IN ADVANCE**

**Section A Generator Information**

**Generator Name:**  
Arconic Corp

**Technical Contact:**  
Matt Bruck: (513) 309-1966

**Waste Location:** Elliott Ditch Levee

**Street Address:**  
3131 Main Street

**County:** Tippecanoe

**City:** Lafayette

**State:** IN      **Zip Code:** 47905

**Emergency Response Phone Number:**  
Kevin Chapman: (812) 343-0163

**Waste Name:** PCB Remediation Waste Soil  
**Est. Volume/Number of Drums:**

**Special Conditions:** Direct Landfill NON ADC

**NO Generator Signature Required**

**Section C DISPOSAL SITE INFORMATION**

**Site Name:** Oak Ridge

**OPP Number:** \_\_\_\_\_ **Amount:** 19.39

Kld

5/20/2020

**Authorized Signature**

**Date (MM/DD/YY)**

#32



OAK RIDGE RDF  
 2905 South Co. Rd. 150 East  
 LOGANSPORT, IN, 46947  
 Ph: 574-722-5771

Original  
 Ticket# 993349

Customer Name	ENVIRONMENTALFIELDSVC ENVIRON	Carrier	CENTRAL PAVE CENTRAL PAVING
Ticket Date	05/20/2020	Vehicle#	32
Payment Type	Credit Account	Container	Volume
Manual Ticket#		Driver	Joe
Hauling Ticket#		Check#	
Route		Billing #	0000853
State Waste Code		Gen EPA ID	
Manifest	617725IN		
Destination		Grid	
PO	JT1994		
Profile	614725IN (PCB REMEDIATION WASTE SOIL (WM038A))		
Generator	141-ARCONIC3131 ARCONIC		

	Time	Scale	Operator	Inbound	Gross	63980 lb
In	05/20/2020 15:02:43	Scale 2	kdweitt		Tare	25200 lb
Out	05/20/2020 15:02:43		kdweitt		Net	38780 lb
Comments					Tons	19.39

Product	LD%	Qty	UOM	Rate	Tax	Amount	Origin
1 Spwaste Solid Oth-	100	19.39	Tons				IN-TIPPECA

Total Tax  
 Total Ticket

Driver`s Signature





993361

**Industrial Waste Disposal Manifest**

**Profile Number: 614725IN**

**Expiration Date: 4/14/2021**

**ALL SOLIDIFICATION MUST BE SCHEDULED 24 HOURS IN ADVANCE**

**Section A Generator Information**

**Generator Name:**  
Arconic Corp

**Technical Contact:**  
Matt Bruck: (513) 309-1966

**Waste Location:** Elliott Ditch Levee

**Street Address:**  
3131 Main Street

**County:** Tippecanoe

**City:** Lafayette

**State:** IN      **Zip Code:** 47905

**Emergency Response Phone Number:**  
Kevin Chapman: (812) 343-0163

**Waste Name:** PCB Remediation Waste Soil  
**Est. Volume/Number of Drums:**

**Special Conditions:** Direct Landfill NON ADC

**NO Generator Signature Required**

**Section C DISPOSAL SITE INFORMATION**

**Site Name:** Oak Ridge

**OPP Number:** \_\_\_\_\_ **Amount:** 19.64

KW

5/21/2020

**Authorized Signature**

**Date (MM/DD/YY)**

#116



OAK RIDGE RDF  
 2905 South Co. Rd. 150 East  
 LOGANSFORT, IN, 46947  
 Ph: 574-722-5771

Original  
 Ticket# 993361

Customer Name	ENVIRONMENTALFIELDSVC ENVIRON	Carrier	SOLID FINISH	SOLID FINISH	CONSTRUCTI
Ticket Date	05/21/2020	Vehicle#	96	Volume	
Payment Type	Credit Account	Container			
Manual Ticket#		Driver	Rob		
Hauling Ticket#		Check#			
Route		Billing #	0000853		
State Waste Code		Gen EPA ID			
Manifest	614725IN				
Destination		Grid			
PO	JT1994				
Profile	614725IN (PCB REMEDIATION WASTE SOIL (WM038A))				
Generator	141-ARCONIC3131 ARCONIC				

	Time	Scale	Operator	Inbound	Gross	67900 lb
In	05/21/2020 07:45:52	Scale 2	kdweitt		Tare	28620 lb
Out	05/21/2020 07:45:52		kdweitt		Net	39280 lb
					Tons	19.64

Comments

Product	LD%	Qty	UOM	Rate	Tax	Amount	Origin
1 Spwaste Solid Oth-	100	19.64	Tons				IN-TIPPECA

Total Tax  
 Total Ticket

Driver's Signature



993364

062

**Industrial Waste Disposal Manifest**

**Profile Number: 614725IN**

**Expiration Date: 4/14/2021**

**ALL SOLIDIFICATION MUST BE SCHEDULED 24 HOURS IN ADVANCE**

**Section A Generator Information**

**Generator Name:**  
Arconic Corp

**Technical Contact:**  
Matt Bruck: (513) 309-1966

**Waste Location:** Elliott Ditch Levee

**Street Address:**  
3131 Main Street

**County:** Tippecanoe

**City:** Lafayette

**State:** IN      **Zip Code:** 47905

**Emergency Response Phone Number:**  
Kevin Chapman: (812) 343-0163

**Waste Name:** PCB Remediation Waste Soil  
**Est. Volume/Number of Drums:**

**Special Conditions:** Direct Landfill NON ADC

**NO Generator Signature Required**

**Section C DISPOSAL SITE INFORMATION**

**Site Name:** Oak Ridge

**OPP Number:** \_\_\_\_\_ **Amount:** 406 19.91

Kid  
**Authorized Signature**

5/21/2020  
**Date (MM/DD/YY)**

# 78



OAK RIDGE RDF  
 2905 South Co. Rd. 150 East  
 LOGANSFORT, IN, 46947  
 Ph: 574-722-5771

Original  
 Ticket# 993364

Customer Name	ENVIRONMENTALFIELDSVC ENVIRON	Carrier	SOLID FINISH	SOLID FINISH	CONSTRUCTI
Ticket Date	05/21/2020	Vehicle#	78	Volume	
Payment Type	Credit Account	Container			
Manual Ticket#		Driver	Scott		
Hauling Ticket#		Check#			
Route		Billing #	0000853		
State Waste Code		Gen EPA ID			
Manifest	614725IN	Grid			
Destination					
PO	JT1994				
Profile	614725IN (PCB REMEDIATION WASTE SOIL (WM038A))				
Generator	141-ARCONIC3131 ARCONIC				

	Time	Scale	Operator	Inbound	Gross	68620 lb
In	05/21/2020 07:52:32	Scale 2	kdweitt		Tare	28800 lb
Out	05/21/2020 07:52:32		kdweitt		Net	39820 lb
					Tons	19.91

Comments

Product	LD%	Qty	UOM	Rate	Tax	Amount	Origin
1 Spwaste Solid Oth-	100	19.91	Tons				IN-TIPPECA

Total Tax  
 Total Ticket

Driver's Signature



993366

### Industrial Waste Disposal Manifest

Profile Number: 614725IN

Expiration Date: 4/14/2021

**ALL SOLIDIFICATION MUST BE SCHEDULED 24 HOURS IN ADVANCE**

#### Section A Generator Information

Generator Name:  
Arconic Corp

Technical Contact:  
Matt Bruck: (513) 309-1966

Waste Location: Elliott Ditch Levee

Street Address:  
3131 Main Street

County: Tippecanoe

City: Lafayette

State: IN Zip Code: 47905

Emergency Response Phone Number:  
Kevin Chapman: (812) 343-0163

Waste Name: PCB Remediation Waste Soil  
Est. Volume/Number of Drums:

Special Conditions: Direct Landfill NON ADC

NO Generator Signature Required

#### Section C DISPOSAL SITE INFORMATION

Site Name: Oak Ridge

OPP Number: \_\_\_\_\_ Amount: 20.19

Authorized Signature

Date (MM/DD/YY)

#71



OAK RIDGE RDF  
 2905 South Co. Rd. 150 East  
 LOGANSPOET, IN, 46947  
 Ph: 574-722-5771

Reprint  
 Ticket# 993366

Customer Name	ENVIRONMENTALFIELDSVC ENVIRON	Carrier	SOLID FINISH	SOLID FINISH	CONSTRUCTI
Ticket Date	05/21/2020	Vehicle#	71	Volume	
Payment Type	Credit Account	Container			
Manual Ticket#		Driver	Barry		
Hauling Ticket#		Check#			
Route		Billing #	0000853		
State Waste Code		Gen EPA ID			
Manifest	614725IN	Grid			
Destination					
PO	JT1994				
Profile	614725IN (PCB REMEDIATION WASTE SOIL (WM038A))				
Generator	141-ARCONIC3131 ARCONIC				

	Time	Scale	Operator	Inbound	Gross	70640 lb
In	05/21/2020 07:59:29	Scale 2	kdweitt		Tare	30260 lb
Out	05/21/2020 07:59:29		kdweitt		Net	40380 lb
					Tons	20.19

Comments

Product	LD%	Qty	UOM	Rate	Tax	Amount	Origin
1 Spwaste Solid Oth-	100	20.19	Tons				IN-TIPPECA

Total Tax  
 Total Ticket

Driver's Signature



993376

**Industrial Waste Disposal Manifest**

**Profile Number: 614725IN**

**Expiration Date: 4/14/2021**

**ALL SOLIDIFICATION MUST BE SCHEDULED 24 HOURS IN ADVANCE**

**Section A Generator Information**

**Generator Name:**  
Arconic Corp

**Technical Contact:**  
Matt Bruck: (513) 309-1966

**Waste Location:** Elliott Ditch Levee

**Street Address:**  
3131 Main Street

**County:** Tippecanoe

**City:** Lafayette

**State:** IN      **Zip Code:** 47905

**Emergency Response Phone Number:**  
Kevin Chapman: (812) 343-0163

**Waste Name:** PCB Remediation Waste Soil  
**Est. Volume/Number of Drums:**

**Special Conditions:** Direct Landfill NON ADC

**NO Generator Signature Required**

**Section C DISPOSAL SITE INFORMATION**

**Site Name:** Oak Ridge

**OPP Number:** \_\_\_\_\_ **Amount:** 16.07

KL  
\_\_\_\_\_  
**Authorized Signature**

5/21/2020  
\_\_\_\_\_  
**Date (MM/DD/YY)**

#03



OAK RIDGE RDF  
 2905 South Co. Rd. 150 East  
 LOGANSPOET, IN, 46947  
 Ph: 574-722-5771

Original  
 Ticket# 993376

Customer Name ENVIRONMENTALFIELDSVC ENVIRON Carrier SOLID FINISH SOLID FINISH CONSTRUCTI  
 Ticket Date 05/21/2020 Vehicle# 03 Volume 15.0  
 Payment Type Credit Account Container  
 Manual Ticket# Driver Earl  
 Hauling Ticket# Check#  
 Route Billing # 0000853  
 State Waste Code Gen EPA ID  
 Manifest 614725IN  
 Destination Grid  
 PO JT1994  
 Profile 614725IN (PCB REMEDIATION WASTE SOIL (WM038A))  
 Generator 141-ARCONIC3131 ARCONIC

	Time	Scale	Operator	Inbound	Gross	60060 lb
In	05/21/2020 08:27:46	Scale 2	kdweitt		Tare	27920 lb
Out	05/21/2020 08:27:46		kdweitt		Net	32140 lb
					Tons	16.07

Comments

Product	LD%	Qty	UOM	Rate	Tax	Amount	Origin
1 Spwaste Solid Oth-	100	16.07	Tons				IN-TIPPECA

Total Tax  
 Total Ticket

Driver's Signature





993377

**Industrial Waste Disposal Manifest**

**Profile Number: 614725IN**

**Expiration Date: 4/14/2021**

**ALL SOLIDIFICATION MUST BE SCHEDULED 24 HOURS IN ADVANCE**

**Section A Generator Information**

**Generator Name:**  
Arconic Corp

**Technical Contact:**  
Matt Bruck: (513) 309-1966

**Waste Location:** Elliott Ditch Levee

**Street Address:**  
3131 Main Street

**County:** Tippecanoe

**City:** Lafayette

**State:** IN      **Zip Code:** 47905

**Emergency Response Phone Number:**  
Kevin Chapman: (812) 343-0163

**Waste Name:** PCB Remediation Waste Soil  
**Est. Volume/Number of Drums:**

**Special Conditions:** Direct Landfill NON ADC

**NO Generator Signature Required**

**Section C DISPOSAL SITE INFORMATION**

**Site Name:** Oak Ridge

**OPP Number:** \_\_\_\_\_ **Amount:** 2371

Kid

5/21/2020

\_\_\_\_\_  
**Authorized Signature**

\_\_\_\_\_  
**Date (MM/DD/YY)**

#73



OAK RIDGE RDF  
 2905 South Co. Rd. 150 East  
 LOGANSPORT, IN, 46947  
 Ph: 574-722-5771

Reprint  
 Ticket# 993377

Customer Name ENVIRONMENTALFIELDSVC ENVIRON Carrier SOLID FINISH SOLID FINISH CONSTRUCTI  
 Ticket Date 05/21/2020 Vehicle# 73 Volume  
 Payment Type Credit Account Container  
 Manual Ticket# Driver Zack  
 Hauling Ticket# Check#  
 Route Billing # 0000853  
 State Waste Code Gen EPA ID  
 Manifest 614725IN Grid  
 Destination  
 PO JT1994  
 Profile 614725IN (PCB REMEDIATION WASTE SOIL (WM038A))  
 Generator 141-ARCONIC3131 ARCONIC

	Time	Scale	Operator	Inbound	Gross	76500 lb
In	05/21/2020 08:37:09	Scale 2	kdweitt		Tare	29080 lb
Out	05/21/2020 08:37:09		kdweitt		Net	47420 lb
					Tons	23.71

Comments

Product	LD%	Qty	UOM	Rate	Tax	Amount	Origin
1 Spwaste Solid Oth-	100	23.71	Tons				IN-TIPPECA

Total Tax  
 Total Ticket

Driver's Signature



993380

**Industrial Waste Disposal Manifest**

**Profile Number: 614725IN**

**Expiration Date: 4/14/2021**

**ALL SOLIDIFICATION MUST BE SCHEDULED 24 HOURS IN ADVANCE**

**Section A Generator Information**

**Generator Name:**  
Arconic Corp

**Technical Contact:**  
Matt Bruck: (513) 309-1966

**Waste Location:** Elliott Ditch Levee

**Street Address:**  
3131 Main Street

**County:** Tippecanoe

**City:** Lafayette

**State:** IN      **Zip Code:** 47905

**Emergency Response Phone Number:**  
Kevin Chapman: (812) 343-0163

**Waste Name:** PCB Remediation Waste Soil  
**Est. Volume/Number of Drums:**

**Special Conditions:** Direct Landfill NON ADC

**NO Generator Signature Required**

**Section C DISPOSAL SITE INFORMATION**

**Site Name:** Oak Ridge

**OPP Number:** \_\_\_\_\_ **Amount:** 16.55

Kld  
\_\_\_\_\_  
**Authorized Signature**

5/21/2020  
\_\_\_\_\_  
**Date (MM/DD/YY)**

Central Parkway  
#35



OAK RIDGE RDF  
 2905 South Co. Rd. 150 East  
 LOGANSPORT, IN, 46947  
 Ph: 574-722-5771

Reprint  
 Ticket# 993380

Customer Name ENVIRONMENTALFIELDSVC ENVIRON Carrier CENTRAL PAVE CENTRAL PAVING  
 Ticket Date 05/21/2020 Vehicle# 35 Volume  
 Payment Type Credit Account Container  
 Manual Ticket# Driver  
 Hauling Ticket# Check#  
 Route Billing # 0000853  
 State Waste Code Gen EPA ID  
 Manifest 614725IN  
 Destination Grid  
 PO JT1994  
 Profile 614725IN (PCB REMEDIATION WASTE SOIL (WM038A))  
 Generator 141-ARCONIC3131 ARCONIC

	Time	Scale	Operator	Inbound	Gross	58100 lb
In	05/21/2020 08:45:14	Scale 2	kdweitt		Tare	25000 lb
Out	05/21/2020 08:45:14		kdweitt		Net	33100 lb
					Tons	16.55

Comments

Product	LD%	Qty	UOM	Rate	Tax	Amount	Origin
1 Spwaste Solid Oth-	100	16.55	Tons				IN-TIPPECA

Total Tax  
 Total Ticket

Driver's Signature



993382

### Industrial Waste Disposal Manifest

Profile Number: 614725IN

Expiration Date: 4/14/2021

**ALL SOLIDIFICATION MUST BE SCHEDULED 24 HOURS IN ADVANCE**

#### Section A Generator Information

Generator Name:  
Arconic Corp

Technical Contact:  
Matt Bruck: (513) 309-1966

Waste Location: Elliott Ditch Levee

Street Address:  
3131 Main Street

County: Tippecanoe

City: Lafayette

State: IN Zip Code: 47905

Emergency Response Phone Number:  
Kevin Chapman: (812) 343-0163

Waste Name: PCB Remediation Waste Soil  
Est. Volume/Number of Drums:

Special Conditions: Direct Landfill NON ADC

NO Generator Signature Required

#### Section C DISPOSAL SITE INFORMATION

Site Name: Oak Ridge

OPP Number: \_\_\_\_\_ Amount: 19.13

Kld  
Authorized Signature

5/21/2020  
Date (MM/DD/YY)

#32 Central



OAK RIDGE RDF  
 2905 South Co. Rd. 150 East  
 LOGANSPOORT, IN, 46947  
 Ph: 574-722-5771

Reprint  
 Ticket# 993382

Customer Name ENVIRONMENTALFIELDSVC ENVIRON Carrier CENTRAL PAVE CENTRAL PAVING  
 Ticket Date 05/21/2020 Vehicle# 32 Volume  
 Payment Type Credit Account Container  
 Manual Ticket# Driver  
 Hauling Ticket# Check#  
 Route Billing # 0000853  
 State Waste Code Gen EPA ID  
 Manifest 614725IN  
 Destination Grid  
 PO JT1994  
 Profile 614725IN (PCB REMEDIATION WASTE SOIL (WM038A))  
 Generator 141-ARCONIC3131 ARCONIC

	Time	Scale	Operator	Inbound	Gross	
In	05/21/2020 08:56:41	Scale 2	kdweitt		63460 lb	
Out	05/21/2020 08:56:41		kdweitt		25200 lb	
Comments					Net	38260 lb
					Tons	19.13

Product	LD%	Qty	UOM	Rate	Tax	Amount	Origin
1 Spwaste Solid Oth-	100	19.13	Tons				IN-TIPPECA

Total Tax  
 Total Ticket

Driver's Signature



993386

### Industrial Waste Disposal Manifest

Profile Number: 614725IN

Expiration Date: 4/14/2021

**ALL SOLIDIFICATION MUST BE SCHEDULED 24 HOURS IN ADVANCE**

#### Section A Generator Information

Generator Name:  
Arconic Corp

Technical Contact:  
Matt Bruck: (513) 309-1966

Waste Location: Elliott Ditch Levee

Street Address:  
3131 Main Street

County: Tippecanoe

City: Lafayette

State: IN Zip Code: 47905

Emergency Response Phone Number:  
Kevin Chapman: (812) 343-0163

Waste Name: PCB Remediation Waste Soil  
Est. Volume/Number of Drums:

Special Conditions: Direct Landfill NON ADC

NO Generator Signature Required

#### Section C DISPOSAL SITE INFORMATION

Site Name: Oak Ridge

OPP Number: \_\_\_\_\_ Amount: 22.39

Authorized Signature

Date (MM/DD/YY)

#2



OAK RIDGE RDF  
 2905 South Co. Rd. 150 East  
 LOGANSPORT, IN, 46947  
 Ph: 574-722-5771

Original  
 Ticket# 993386

Customer Name ENVIRONMENTALFIELDSVC ENVIRON Carrier SOLID FINISH SOLID FINISH CONSTRUCTI  
 Ticket Date 05/21/2020 Vehicle# 72 Volume  
 Payment Type Credit Account Container  
 Manual Ticket# Driver Aaron  
 Hauling Ticket# Check#  
 Route Billing # 0000853  
 State Waste Code Gen EPA ID  
 Manifest 614725IN  
 Destination Grid  
 PO JT1994  
 Profile 614725IN (PCB REMEDIATION WASTE SOIL (WM038A))  
 Generator 141-ARCONIC3131 ARCONIC

	Time	Scale	Operator	Inbound	Gross	73220 lb
In	05/21/2020 09:07:35	Scale 2	kdweitt		Tare	28440 lb
Out	05/21/2020 09:07:35		kdweitt		Net	44780 lb
					Tons	22.39

Comments

Product	LD%	Qty	UOM	Rate	Tax	Amount	Origin
1 Spwaste Solid Oth-	100	22.39	Tons				IN-TIPPECA

Total Tax  
 Total Ticket

Driver's Signature





993389

### Industrial Waste Disposal Manifest

Profile Number: 614725IN

Expiration Date: 4/14/2021

**ALL SOLIDIFICATION MUST BE SCHEDULED 24 HOURS IN ADVANCE**

#### Section A Generator Information

Generator Name:  
Arconic Corp

Technical Contact:  
Matt Bruck: (513) 309-1966

Waste Location: Elliott Ditch Levee

Street Address:  
3131 Main Street

County: Tippecanoe

City: Lafayette

State: IN Zip Code: 47905

Emergency Response Phone Number:  
Kevin Chapman: (812) 343-0163

Waste Name: **PCB Remediation Waste Soil**  
Est. Volume/Number of Drums:

Special Conditions: Direct Landfill NON ADC

NO Generator Signature Required

#### Section C DISPOSAL SITE INFORMATION

Site Name: Oak Ridge

OPP Number: \_\_\_\_\_ Amount: 17.48

KD  
Authorized Signature

5/21/2020  
Date (MM/DD/YY)

#9 Clint  
Earth Transport truck 9 is under carrier Solid finish



OAK RIDGE RDF  
 2905 South Co. Rd. 150 East  
 LOGANSPORT, IN, 46947  
 Ph: 574-722-5771

Reprint  
 Ticket# 993389

Customer Name	ENVIRONMENTALFIELDSVC ENVIRON	Carrier	SOLID FINISH	SOLID FINISH	CONSTRUCTI
Ticket Date	05/21/2020	Vehicle#	9	Volume	
Payment Type	Credit Account	Container			
Manual Ticket#		Driver	Clint		
Hauling Ticket#		Check#			
Route		Billing #	0000853		
State Waste Code		Gen EPA ID			
Manifest	614725IN	Grid			
Destination					
PO	JT1994				
Profile	614725IN (PCB REMEDIATION WASTE SOIL (WM038A))				
Generator	141-ARCONIC3131 ARCONIC				

	Time	Scale	Operator	Inbound	Gross	61880 lb
In	05/21/2020 09:25:31	Scale 2	kdweitt		Tare	26920 lb
Out	05/21/2020 09:50:21	Scale 1	kdweitt		Net	34960 lb
					Tons	17.48

Comments

Product	LD%	Qty	UOM	Rate	Tax	Amount	Origin
1 Spwaste Solid Oth-	100	17.48	Tons				IN-TIPPECA

Total Tax  
 Total Ticket

Driver's Signature



070

993402

**Industrial Waste Disposal Manifest**

**Profile Number: 614725IN**

**Expiration Date: 4/14/2021**

**ALL SOLIDIFICATION MUST BE SCHEDULED 24 HOURS IN ADVANCE**

**Section A Generator Information**

**Generator Name:**  
Arconic Corp

**Technical Contact:**  
Matt Bruck: (513) 309-1966

**Waste Location:** Elliott Ditch Levee

**Street Address:**  
3131 Main Street

**County:** Tippecanoe

**City:** Lafayette

**State:** IN      **Zip Code:** 47905

**Emergency Response Phone Number:**  
Kevin Chapman: (812) 343-0163

**Waste Name:** PCB Remediation Waste Soil  
**Est. Volume/Number of Drums:**

**Special Conditions:** Direct Landfill NON ADC

**NO Generator Signature Required**

**Section C DISPOSAL SITE INFORMATION**

**Site Name:** Oak Ridge

**OPP Number:** \_\_\_\_\_ **Amount:** 16.89

Kld

5/21/2020

**Authorized Signature**

**Date (MM/DD/YY)**

#71



OAK RIDGE RDF  
 2905 South Co. Rd. 150 East  
 LOGANSPOORT, IN, 46947  
 Ph: 574-722-5771

Reprint  
 Ticket# 993402

Customer Name	ENVIRONMENTALFIELDSVC ENVIRON	Carrier	SOLID FINISH	SOLID FINISH	CONSTRUCTI
Ticket Date	05/21/2020	Vehicle#	71	Volume	
Payment Type	Credit Account	Container			
Manual Ticket#		Driver	Barry		
Hauling Ticket#		Check#			
Route		Billing #	0000853		
State Waste Code		Gen EPA ID			
Manifest	614725IN	Grid			
Destination					
PO	JT1994				
Profile	614725IN (PCB REMEDIATION WASTE SOIL (WM038A))				
Generator	141-ARCONIC3131 ARCONIC				

	Time	Scale	Operator	Inbound	Gross	64040 lb
In	05/21/2020 10:32:53	Scale 2	kdweitt		Tare	30260 lb
Out	05/21/2020 10:32:53		kdweitt		Net	33780 lb
					Tons	16.89

Comments

Product	LD%	Qty	UOM	Rate	Tax	Amount	Origin
1 Spwaste Solid Oth-	100	16.89	Tons				IN-TIPPECA

Total Tax  
 Total Ticket

Driver's Signature



993407

**Industrial Waste Disposal Manifest**

**Profile Number: 614725IN**

**Expiration Date: 4/14/2021**

**ALL SOLIDIFICATION MUST BE SCHEDULED 24 HOURS IN ADVANCE**

**Section A Generator Information**

**Generator Name:**  
Arconic Corp

**Technical Contact:**  
Matt Bruck: (513) 309-1966

**Waste Location:** Elliott Ditch Levee

**Street Address:**  
3131 Main Street

**County:** Tippecanoe

**City:** Lafayette

**State:** IN      **Zip Code:** 47905

**Emergency Response Phone Number:**  
Kevin Chapman: (812) 343-0163

**Waste Name:** PCB Remediation Waste Soil  
**Est. Volume/Number of Drums:**

**Special Conditions:** Direct Landfill NON ADC

**NO Generator Signature Required**

**Section C DISPOSAL SITE INFORMATION**

**Site Name:** Oak Ridge

**OPP Number:** \_\_\_\_\_ **Amount:** 18.57

K19  
**Authorized Signature**

5/21/2020  
**Date (MM/DD/YY)**

#96



OAK RIDGE RDF  
 2905 South Co. Rd. 150 East  
 LOGANSPO, IN, 46947  
 Ph: 574-722-5771

Reprint  
 Ticket# 993407

Customer Name ENVIRONMENTALFIELDSVC ENVIRON Carrier SOLID FINISH SOLID FINISH CONSTRUCTI  
 Ticket Date 05/21/2020 Vehicle# 96 Volume  
 Payment Type Credit Account Container  
 Manual Ticket# Driver Rob  
 Hauling Ticket# Check#  
 Route Billing # 0000853  
 State Waste Code Gen EPA ID  
 Manifest 614725IN Grid  
 Destination  
 PO JT1994  
 Profile 614725IN (PCB REMEDIATION WASTE SOIL (WM038A))  
 Generator 141-ARCONIC3131 ARCONIC

	Time	Scale	Operator	Inbound	Gross	65760 lb
In	05/21/2020 10:43:35	Scale 2	kdweitt		Tare	28620 lb
Out	05/21/2020 10:43:35		kdweitt		Net	37140 lb
					Tons	18.57

Comments

Product	LD%	Qty	UOM	Rate	Tax	Amount	Origin
1 Spwaste Solid Oth-	100	18.57	Tons				IN-TIPPECA

Total Tax  
 Total Ticket

Driver's Signature



993409

**Industrial Waste Disposal Manifest**

**Profile Number: 614725IN**

**Expiration Date: 4/14/2021**

**ALL SOLIDIFICATION MUST BE SCHEDULED 24 HOURS IN ADVANCE**

**Section A Generator Information**

**Generator Name:**  
Arconic Corp

**Technical Contact:**  
Matt Bruck: (513) 309-1966

**Waste Location:** Elliott Ditch Levee

**Street Address:**  
3131 Main Street

**County:** Tippecanoe

**City:** Lafayette

**State:** IN      **Zip Code:** 47905

**Emergency Response Phone Number:**  
Kevin Chapman: (812) 343-0163

**Waste Name:** PCB Remediation Waste Soil  
**Est. Volume/Number of Drums:**

**Special Conditions:** Direct Landfill NON ADC

**NO Generator Signature Required**

**Section C DISPOSAL SITE INFORMATION**

**Site Name:** Oak Ridge

**OPP Number:** \_\_\_\_\_ **Amount:** 18.59

KID  
\_\_\_\_\_  
**Authorized Signature**

5/21/2020  
\_\_\_\_\_  
**Date (MM/DD/YY)**

#78



OAK RIDGE RDF  
 2905 South Co. Rd. 150 East  
 LOGANSPORT, IN, 46947  
 Ph: 574-722-5771

Reprint  
 Ticket# 993409

Customer Name	ENVIRONMENTALFIELDSVC ENVIRON	Carrier	SOLID FINISH SOLID FINISH CONSTRUCTI
Ticket Date	05/21/2020	Vehicle#	78
Payment Type	Credit Account	Container	Volume
Manual Ticket#		Driver	Scott
Hauling Ticket#		Check#	
Route		Billing #	0000853
State Waste Code		Gen EPA ID	
Manifest	614725IN	Grid	
Destination			
PO	JT1994		
Profile	614725IN (PCB REMEDIATION WASTE SOIL (WM038A))		
Generator	141-ARCONIC3131 ARCONIC		

	Time	Scale	Operator	Inbound	Gross	
In	05/21/2020 10:48:42	Scale 2	kdweitt		65980 lb	
Out	05/21/2020 10:48:42		kdweitt		Tare 28800 lb	
					Net 37180 lb	
Comments					Tons 18.59	

Product	LD%	Qty	UOM	Rate	Tax	Amount	Origin
1 Spwaste Solid Oth-	100	18.59	Tons				IN-TIPPECA

Total Tax  
 Total Ticket

Driver's Signature





993411

### Industrial Waste Disposal Manifest

Profile Number: 614725IN

Expiration Date: 4/14/2021

**ALL SOLIDIFICATION MUST BE SCHEDULED 24 HOURS IN ADVANCE**

#### Section A Generator Information

Generator Name:  
Arconic Corp

Technical Contact:  
Matt Bruck: (513) 309-1966

Waste Location: Elliott Ditch Levee

Street Address:  
3131 Main Street

County: Tippecanoe

City: Lafayette

State: IN      Zip Code: 47905

Emergency Response Phone Number:  
Kevin Chapman: (812) 343-0163

Waste Name: **PCB Remediation Waste Soil**  
Est. Volume/Number of Drums:

Special Conditions: Direct Landfill NON ADC

NO Generator Signature Required

#### Section C DISPOSAL SITE INFORMATION

Site Name: Oak Ridge

OPP Number: \_\_\_\_\_ Amount: 20.78

KH  
Authorized Signature

5/21/2020  
Date (MM/DD/YY)

#73



OAK RIDGE RDF  
 2905 South Co. Rd. 150 East  
 LOGANSPORT, IN, 46947  
 Ph: 574-722-5771

Reprint  
 Ticket# 993411

Customer Name	ENVIRONMENTALFIELDSVC ENVIRON	Carrier	SOLID FINISH	SOLID FINISH	CONSTRUCTI
Ticket Date	05/21/2020	Vehicle#	73	Volume	
Payment Type	Credit Account	Container			
Manual Ticket#		Driver	Zack		
Hauling Ticket#		Check#			
Route		Billing #	0000853		
State Waste Code		Gen EPA ID			
Manifest	614725IN	Grid			
Destination					
PO	JT1994				
Profile	614725IN (PCB REMEDIATION WASTE SOIL (WM038A))				
Generator	141-ARCONIC3131 ARCONIC				

	Time	Scale	Operator	Inbound	Gross	70640 lb
In	05/21/2020 10:55:29	Scale 2	kdweitt		Tare	29080 lb
Out	05/21/2020 10:55:29		kdweitt		Net	41560 lb
					Tons	20.78

Comments

Product	LD%	Qty	UOM	Rate	Tax	Amount	Origin
1 Spwaste Solid Oth-	100	20.78	Tons				IN-TIPPECA

Total Tax  
 Total Ticket

Driver's Signature



993412

**Industrial Waste Disposal Manifest**

**Profile Number: 614725IN**

**Expiration Date: 4/14/2021**

**ALL SOLIDIFICATION MUST BE SCHEDULED 24 HOURS IN ADVANCE**

**Section A Generator Information**

**Generator Name:**  
Arconic Corp

**Technical Contact:**  
Matt Bruck: (513) 309-1966

**Waste Location:** Elliott Ditch Levee

**Street Address:**  
3131 Main Street

**County:** Tippecanoe

**City:** Lafayette

**State:** IN      **Zip Code:** 47905

**Emergency Response Phone Number:**  
Kevin Chapman: (812) 343-0163

**Waste Name:** PCB Remediation Waste Soil  
**Est. Volume/Number of Drums:**

**Special Conditions:** Direct Landfill NON ADC

**NO Generator Signature Required**

**Section C DISPOSAL SITE INFORMATION**

**Site Name:** Oak Ridge

**OPP Number:** \_\_\_\_\_ **Amount:** 17.38

Kld  
\_\_\_\_\_  
**Authorized Signature**

5/21/2020  
\_\_\_\_\_  
**Date (MM/DD/YY)**



OAK RIDGE RDF  
 2905 South Co. Rd. 150 East  
 LOGANSPORT, IN, 46947  
 Ph: 574-722-5771

Original  
 Ticket# 993412

Customer Name ENVIRONMENTALFIELDSVC ENVIRON Carrier SOLID FINISH SOLID FINISH CONSTRUCTI  
 Ticket Date 05/21/2020 Vehicle# 03 Volume 15.0  
 Payment Type Credit Account Container  
 Manual Ticket# Driver Earl  
 Hauling Ticket# Check#  
 Route Billing # 0000853  
 State Waste Code Gen EPA ID  
 Manifest 614725IN Grid  
 Destination  
 PO JT1994  
 Profile 614725IN (PCB REMEDIATION WASTE SOIL (WM038A))  
 Generator 141-ARCONIC3131 ARCONIC

	Time	Scale	Operator	Inbound	Gross	
In	05/21/2020 11:08:29	Scale 2	kdweitt		62680 lb	
Out	05/21/2020 11:08:29		kdweitt		27920 lb	
					Net	34760 lb
					Tons	17.38

Comments

Product	LD%	Qty	UOM	Rate	Tax	Amount	Origin
1 Spwaste Solid Oth-	100	17.38	Tons				IN-TIPPECA

Total Tax  
 Total Ticket

Driver's Signature



993416

### Industrial Waste Disposal Manifest

Profile Number: 614725IN

Expiration Date: 4/14/2021

**ALL SOLIDIFICATION MUST BE SCHEDULED 24 HOURS IN ADVANCE**

#### Section A Generator Information

Generator Name:  
Arconic Corp

Technical Contact:  
Matt Bruck: (513) 309-1966

Waste Location: Elliott Ditch Levee

Street Address:  
3131 Main Street

County: Tippecanoe

City: Lafayette

State: IN Zip Code: 47905

Emergency Response Phone Number:  
Kevin Chapman: (812) 343-0163

Waste Name: **PCB Remediation Waste Soil**  
Est. Volume/Number of Drums:

Special Conditions: Direct Landfill NON ADC

**NO Generator Signature Required**

#### Section C DISPOSAL SITE INFORMATION

Site Name: Oak Ridge

OPP Number: \_\_\_\_\_ Amount: 17.34

Kla  
Authorized Signature

5/21/2020  
Date (MM/DD/YY)

CP 35



OAK RIDGE RDF  
 2905 South Co. Rd. 150 East  
 LOGANSPORT, IN, 46947  
 Ph: 574-722-5771

Reprint  
 Ticket# 993416

Customer Name ENVIRONMENTALFIELDSVC ENVIRON Carrier CENTRAL PAVE CENTRAL PAVING  
 Ticket Date 05/21/2020 Vehicle# 35 Volume  
 Payment Type Credit Account Container  
 Manual Ticket# Driver  
 Hauling Ticket# Check#  
 Route Billing # 0000853  
 State Waste Code Gen EPA ID  
 Manifest 614725IN Grid  
 Destination  
 PO JT1994  
 Profile 614725IN (PCB REMEDIATION WASTE SOIL (WM038A))  
 Generator 141-ARCONIC3131 ARCONIC

	Time	Scale	Operator	Inbound	Gross	59720 lb
In	05/21/2020 11:17:42	Scale 2	kdweitt		Tare	25000 lb
Out	05/21/2020 11:17:42		kdweitt		Net	34720 lb
					Tons	17.36

Comments

Product	LD%	Qty	UOM	Rate	Tax	Amount	Origin
1 Spwaste Solid Oth-	100	17.36	Tons				IN-TIPPECA

Total Tax  
 Total Ticket

Driver's Signature



993420

### Industrial Waste Disposal Manifest

Profile Number: 614725IN

Expiration Date: 4/14/2021

**ALL SOLIDIFICATION MUST BE SCHEDULED 24 HOURS IN ADVANCE**

#### Section A Generator Information

Generator Name:  
Arconic Corp

Technical Contact:  
Matt Bruck: (513) 309-1966

Waste Location: Elliott Ditch Levee

Street Address:  
3131 Main Street

County: Tippecanoe

City: Lafayette

State: IN Zip Code: 47905

Emergency Response Phone Number:  
Kevin Chapman: (812) 343-0163

Waste Name: PCB Remediation Waste Soil  
Est. Volume/Number of Drums:

Special Conditions: Direct Landfill NON ADC

NO Generator Signature Required

#### Section C DISPOSAL SITE INFORMATION

Site Name: Oak Ridge

OPP Number: \_\_\_\_\_ Amount: 19.07

Kb  
\_\_\_\_\_  
Authorized Signature

5/21/2020  
\_\_\_\_\_  
Date (MM/DD/YY)

#32 CP



OAK RIDGE RDF  
 2905 South Co. Rd. 150 East  
 LOGANSPORT, IN, 46947  
 Ph: 574-722-5771

Reprint  
 Ticket# 993420

Customer Name ENVIRONMENTALFIELDSVC ENVIRON Carrier CENTRAL PAVE CENTRAL PAVING  
 Ticket Date 05/21/2020 Vehicle# 32 Volume  
 Payment Type Credit Account Container  
 Manual Ticket# Driver  
 Hauling Ticket# Check#  
 Route Billing # 0000853  
 State Waste Code Gen EPA ID  
 Manifest 614725IN Grid  
 Destination  
 PO JT1994  
 Profile 614725IN (PCB REMEDIATION WASTE SOIL (WM038A))  
 Generator 141-ARCONIC3131 ARCONIC

	Time	Scale	Operator	Inbound	Gross	63340 lb
In	05/21/2020 11:30:23	Scale 2	kdweitt		Tare	25200 lb
Out	05/21/2020 11:30:23		kdweitt		Net	38140 lb
					Tons	19.07

Comments

Product	LD%	Qty	UOM	Rate	Tax	Amount	Origin
1 Spwaste Solid Oth-	100	19.07	Tons				IN-TIPPECA

Total Tax  
 Total Ticket

Driver's Signature





993421

### Industrial Waste Disposal Manifest

Profile Number: 614725IN

Expiration Date: 4/14/2021

**ALL SOLIDIFICATION MUST BE SCHEDULED 24 HOURS IN ADVANCE**

#### Section A Generator Information

Generator Name:  
Arconic Corp

Technical Contact:  
Matt Bruck: (513) 309-1966

Waste Location: Elliott Ditch Levee

Street Address:  
3131 Main Street

County: Tippecanoe

City: Lafayette

State: IN Zip Code: 47905

Emergency Response Phone Number:  
Kevin Chapman: (812) 343-0163

Waste Name: PCB Remediation Waste Soil  
Est. Volume/Number of Drums:

Special Conditions: Direct Landfill NON ADC

**NO Generator Signature Required**

#### Section C DISPOSAL SITE INFORMATION

Site Name: Oak Ridge

OPP Number: \_\_\_\_\_ Amount: 2123

KV  
\_\_\_\_\_  
Authorized Signature

5/21/2020  
\_\_\_\_\_  
Date (MM/DD/YY)

#72



OAK RIDGE RDF  
 2905 South Co. Rd. 150 East  
 LOGANSPORT, IN, 46947  
 Ph: 574-722-5771

Reprint  
 Ticket# 993421

Customer Name ENVIRONMENTALFIELDSVC ENVIRON Carrier SOLID FINISH SOLID FINISH CONSTRUCTI  
 Ticket Date 05/21/2020 Vehicle# 72 Volume  
 Payment Type Credit Account Container  
 Manual Ticket# Driver Aaron  
 Hauling Ticket# Check#  
 Route Billing # 0000853  
 State Waste Code Gen EPA ID  
 Manifest 614725IN Grid  
 Destination PO JT1994  
 Profile 614725IN (PCB REMEDIATION WASTE SOIL (WM038A))  
 Generator 141-ARCONIC3131 ARCONIC

	Time	Scale	Operator	Inbound	Gross	
In	05/21/2020 11:36:06	Scale 2	kdweitt		70900 lb	
Out	05/21/2020 11:36:06		kdweitt		28440 lb	
Comments					Net	42460 lb
					Tons	21.23

Product	LD%	Qty	UOM	Rate	Tax	Amount	Origin
1 Spwaste Solid Oth-	100	21.23	Tons				IN-TIPPECA

Total Tax  
 Total Ticket

Driver's Signature



078  
993426

**Industrial Waste Disposal Manifest**

**Profile Number: 614725IN**

**Expiration Date: 4/14/2021**

**ALL SOLIDIFICATION MUST BE SCHEDULED 24 HOURS IN ADVANCE**

**Section A Generator Information**

**Generator Name:**  
Arconic Corp

**Technical Contact:**  
Matt Bruck: (513) 309-1966

**Waste Location:** Elliott Ditch Levee

**Street Address:**  
3131 Main Street

**County:** Tippecanoe

**City:** Lafayette

**State:** IN      **Zip Code:** 47905

**Emergency Response Phone Number:**  
Kevin Chapman: (812) 343-0163

**Waste Name:** PCB Remediation Waste Soil  
**Est. Volume/Number of Drums:**

**Special Conditions:** Direct Landfill NON ADC

**NO Generator Signature Required**

**Section C DISPOSAL SITE INFORMATION**

**Site Name:** Oak Ridge

**OPP Number:** \_\_\_\_\_ **Amount:** 17.42

KW  
**Authorized Signature**

5/21/2020  
**Date (MM/DD/YY)**

09

Earth Transport truck 09 is under Solid Finish  
as carrier



OAK RIDGE RDF  
 2905 South Co. Rd. 150 East  
 LOGANSPORT, IN, 46947  
 Ph: 574-722-5771

Reprint  
 Ticket# 993426

Customer Name ENVIRONMENTALFIELDSVC ENVIRON Carrier SOLID FINISH SOLID FINISH CONSTRUCTI  
 Ticket Date 05/21/2020 Vehicle# 9 Volume  
 Payment Type Credit Account Container  
 Manual Ticket# Driver Clint  
 Hauling Ticket# Check#  
 Route Billing # 0000853  
 State Waste Code Gen EPA ID  
 Manifest 614725IN Grid  
 Destination  
 PO JT1994  
 Profile 614725IN (PCB REMEDIATION WASTE SOIL (WM038A))  
 Generator 141-ARCONIC3131 ARCONIC

	Time	Scale	Operator	Inbound	Gross	61760 lb
In	05/21/2020 11:56:05	Scale 2	kdweitt		Tare	26920 lb
Out	05/21/2020 11:56:05		kdweitt		Net	34840 lb
					Tons	17.42

Comments ET

Product	LD%	Qty	UOM	Rate	Tax	Amount	Origin
1 Spwaste Solid Oth-	100	17.42	Tons				IN-TIPPECA

Total Tax  
 Total Ticket

Driver`s Signature



993435

**Industrial Waste Disposal Manifest**

**Profile Number: 614725IN**

**Expiration Date: 4/14/2021**

**ALL SOLIDIFICATION MUST BE SCHEDULED 24 HOURS IN ADVANCE**

**Section A Generator Information**

**Generator Name:**  
Arconic Corp

**Technical Contact:**  
Matt Bruck: (513) 309-1966

**Waste Location:** Elliott Ditch Levee

**Street Address:**  
3131 Main Street

**County:** Tippecanoe

**City:** Lafayette

**State:** IN      **Zip Code:** 47905

**Emergency Response Phone Number:**  
Kevin Chapman: (812) 343-0163

**Waste Name:** PCB Remediation Waste Soil  
**Est. Volume/Number of Drums:**

**Special Conditions:** Direct Landfill NON ADC

**NO Generator Signature Required**

**Section C DISPOSAL SITE INFORMATION**

**Site Name:** Oak Ridge

**OPP Number:** \_\_\_\_\_ **Amount:** 18.67

KD  
**Authorized Signature**

5/21/2020  
**Date (MM/DD/YY)**

#71



OAK RIDGE RDF  
 2905 South Co. Rd. 150 East  
 LOGANSPORT, IN, 46947  
 Ph: 574-722-5771

Original  
 Ticket# 993435

Customer Name ENVIRONMENTALFIELDSVC ENVIRON Carrier SOLID FINISH SOLID FINISH CONSTRUCTI  
 Ticket Date 05/21/2020 Vehicle# 71 Volume  
 Payment Type Credit Account Container  
 Manual Ticket# Driver Barry  
 Hauling Ticket# Check#  
 Route Billing # 0000853  
 State Waste Code Gen EPA ID  
 Manifest 614725IN Grid  
 Destination  
 PO JT1994  
 Profile 614725IN (PCB REMEDIATION WASTE SOIL (WM038A))  
 Generator 141-ARCONIC3131 ARCONIC

	Time	Scale	Operator	Inbound	Gross	
In	05/21/2020 12:41:29	Scale 2	kdweitt			67600 lb
Out	05/21/2020 12:41:29		kdweitt			30260 lb
					Net	37340 lb
					Tons	18.67

Comments

Product	LD%	Qty	UOM	Rate	Tax	Amount	Origin
1 Spwaste Solid Oth-	100	18.67	Tons				IN-TIPPECA

Total Tax  
 Total Ticket

Driver's Signature



993443

**Industrial Waste Disposal Manifest**

**Profile Number: 614725IN**

**Expiration Date: 4/14/2021**

**ALL SOLIDIFICATION MUST BE SCHEDULED 24 HOURS IN ADVANCE**

**Section A Generator Information**

**Generator Name:**  
Arconic Corp

**Technical Contact:**  
Matt Bruck: (513) 309-1966

**Waste Location:** Elliott Ditch Levee

**Street Address:**  
3131 Main Street

**County:** Tippecanoe

**City:** Lafayette

**State:** IN      **Zip Code:** 47905

**Emergency Response Phone Number:**  
Kevin Chapman: (812) 343-0163

**Waste Name:** PCB Remediation Waste Soil  
**Est. Volume/Number of Drums:**

**Special Conditions:** Direct Landfill NON ADC

**NO Generator Signature Required**

**Section C DISPOSAL SITE INFORMATION**

**Site Name:** Oak Ridge

**OPP Number:** \_\_\_\_\_ **Amount:** 15.38

Kld  
**Authorized Signature**

5/21/2020  
**Date (MM/DD/YY)**

#96



OAK RIDGE RDF  
 2905 South Co. Rd. 150 East  
 LOGANSPORT, IN, 46947  
 Ph: 574-722-5771

Reprint  
 Ticket# 993443

Customer Name ENVIRONMENTALFIELDSVC ENVIRON Carrier SOLID FINISH SOLID FINISH CONSTRUCTI  
 Ticket Date 05/21/2020 Vehicle# 96 Volume  
 Payment Type Credit Account Container  
 Manual Ticket# Driver Rob  
 Hauling Ticket# Check#  
 Route Billing # 0000853  
 State Waste Code Gen EPA ID  
 Manifest 614725IN  
 Destination Grid  
 PO JT1994  
 Profile 614725IN (PCB REMEDIATION WASTE SOIL (WM038A))  
 Generator 141-ARCONIC3131 ARCONIC

	Time	Scale	Operator	Inbound	Gross	59380 lb
In	05/21/2020 13:07:10	Scale 2	kdweitt		Tare	28620 lb
Out	05/21/2020 13:07:10		kdweitt		Net	30760 lb
					Tons	15.38

Comments

Product	LD%	Qty	UOM	Rate	Tax	Amount	Origin
1 Spwaste Solid Oth-	100	15.38	Tons				IN-TIPPECA

Total Tax  
 Total Ticket

Driver's Signature





993445

**Industrial Waste Disposal Manifest**

**Profile Number: 614725IN**

**Expiration Date: 4/14/2021**

**ALL SOLIDIFICATION MUST BE SCHEDULED 24 HOURS IN ADVANCE**

**Section A Generator Information**

**Generator Name:**  
Arconic Corp

**Technical Contact:**  
Matt Bruck: (513) 309-1966

**Waste Location:** Elliott Ditch Levee

**Street Address:**  
3131 Main Street

**County:** Tippecanoe

**City:** Lafayette

**State:** IN      **Zip Code:** 47905

**Emergency Response Phone Number:**  
Kevin Chapman: (812) 343-0163

**Waste Name:** PCB Remediation Waste Soil  
**Est. Volume/Number of Drums:**

**Special Conditions:** Direct Landfill NON ADC

**NO Generator Signature Required**

**Section C DISPOSAL SITE INFORMATION**

**Site Name:** Oak Ridge

**OPP Number:** \_\_\_\_\_ **Amount:** 20.67

KW  
\_\_\_\_\_  
**Authorized Signature**

5/21/2020  
\_\_\_\_\_  
**Date (MM/DD/YY)**



OAK RIDGE RDF  
 2905 South Co. Rd. 150 East  
 LOGANSPO, IN, 46947  
 Ph: 574-722-5771

Reprint  
 Ticket# 993445

Customer Name ENVIRONMENTALFIELDSVC ENVIRON Carrier SOLID FINISH SOLID FINISH CONSTRUCTI  
 Ticket Date 05/21/2020 Vehicle# 78 Volume  
 Payment Type Credit Account Container  
 Manual Ticket# Driver Scott  
 Hauling Ticket# Check#  
 Route Billing # 0000853  
 State Waste Code Gen EPA ID  
 Manifest 614725IN  
 Destination Grid  
 PO JT1994  
 Profile 614725IN (PCB REMEDIATION WASTE SOIL (WM038A))  
 Generator 141-ARCONIC3131 ARCONIC

	Time	Scale	Operator	Inbound	Gross	70140 lb
In	05/21/2020 13:15:35	Scale 2	kdweitt		Tare	28800 lb
Out	05/21/2020 13:15:35		kdweitt		Net	41340 lb
					Tons	20.67

Comments

Product	LD%	Qty	UOM	Rate	Tax	Amount	Origin
1 Spwaste Solid Oth-	100	20.67	Tons				IN-TIPPECA

Total Tax  
 Total Ticket

Driver's Signature



993447

**Industrial Waste Disposal Manifest**

**Profile Number: 614725IN**

**Expiration Date: 4/14/2021**

**ALL SOLIDIFICATION MUST BE SCHEDULED 24 HOURS IN ADVANCE**

**Section A Generator Information**

**Generator Name:**  
Arconic Corp

**Technical Contact:**  
Matt Bruck: (513) 309-1966

**Waste Location:** Elliott Ditch Levee

**Street Address:**  
3131 Main Street

**County:** Tippecanoe

**City:** Lafayette

**State:** IN      **Zip Code:** 47905

**Emergency Response Phone Number:**  
Kevin Chapman: (812) 343-0163

**Waste Name:** PCB Remediation Waste Soil  
**Est. Volume/Number of Drums:**

**Special Conditions:** Direct Landfill NON ADC

**NO Generator Signature Required**

**Section C DISPOSAL SITE INFORMATION**

**Site Name:** Oak Ridge

**OPP Number:** \_\_\_\_\_ **Amount:** 26.39

KD

4/21/2020

**Authorized Signature**

**Date (MM/DD/YY)**

#73 Solid



OAK RIDGE RDF  
 2905 South Co. Rd. 150 East  
 LOGANSPOET, IN, 46947  
 Ph: 574-722-5771

Reprint  
 Ticket# 993447

Customer Name ENVIRONMENTALFIELDSVC ENVIRON Carrier SOLID FINISH SOLID FINISH CONSTRUCTI  
 Ticket Date 05/21/2020 Vehicle# 73 Volume  
 Payment Type Credit Account Container  
 Manual Ticket# Driver Zack  
 Hauling Ticket# Check#  
 Route Billing # 0000853  
 State Waste Code Gen EPA ID  
 Manifest 614725IN  
 Destination Grid  
 PO JT1994  
 Profile 614725IN (PCB REMEDIATION WASTE SOIL (WM038A))  
 Generator 141-ARCONIC3131 ARCONIC

	Time	Scale	Operator	Inbound	Gross	81860 lb
In	05/21/2020 13:27:37	Scale 2	kdweitt		Tare	29080 lb
Out	05/21/2020 13:27:37		kdweitt		Net	52780 lb
					Tons	26.39

Comments

Product	LD%	Qty	UOM	Rate	Tax	Amount	Origin
1 Spwaste Solid Oth-	100	26.39	Tons				IN-TIPPECA

Total Tax  
 Total Ticket

Driver's Signature



993457

**Industrial Waste Disposal Manifest**

**Profile Number: 614725IN**

**Expiration Date: 4/14/2021**

**ALL SOLIDIFICATION MUST BE SCHEDULED 24 HOURS IN ADVANCE**

**Section A Generator Information**

**Generator Name:**  
Arconic Corp

**Technical Contact:**  
Matt Bruck: (513) 309-1966

**Waste Location:** Elliott Ditch Levee

**Street Address:**  
3131 Main Street

**County:** Tippecanoe

**City:** Lafayette

**State:** IN      **Zip Code:** 47905

**Emergency Response Phone Number:**  
Kevin Chapman: (812) 343-0163

**Waste Name:** PCB Remediation Waste Soil  
**Est. Volume/Number of Drums:**

**Special Conditions:** Direct Landfill NON ADC

**NO Generator Signature Required**

**Section C DISPOSAL SITE INFORMATION**

**Site Name:** Oak Ridge

**OPP Number:** \_\_\_\_\_ **Amount:** 18.54

Kld

5/21/2020

**Authorized Signature**

**Date (MM/DD/YY)**

CP 35



OAK RIDGE RDF  
 2905 South Co. Rd. 150 East  
 LOGANSPOBT, IN, 46947  
 Ph: 574-722-5771

Reprint  
 Ticket# 993451

Customer Name ENVIRONMENTALFIELDSVC ENVIRON Carrier CENTRAL PAVE CENTRAL PAVING  
 Ticket Date 05/21/2020 Vehicle# 35 Volume  
 Payment Type Credit Account Container  
 Manual Ticket# Driver Jesse  
 Hauling Ticket# Check#  
 Route Billing # 0000853  
 State Waste Code Gen EPA ID  
 Manifest 614725IN Grid  
 Destination  
 PO JT1994  
 Profile 614725IN (PCB REMEDIATION WASTE SOIL (WM038A))  
 Generator 141-ARCONIC3131 ARCONIC

	Time	Scale	Operator	Inbound	Gross	62080 lb
In	05/21/2020 13:41:14	Scale 2	kdweitt		Tare	25000 lb
Out	05/21/2020 13:41:14		kdweitt		Net	37080 lb
					Tons	18.54

Comments

Product	LD%	Qty	UOM	Rate	Tax	Amount	Origin
1 Spwaste Solid Oth-	100	18.54	Tons				IN-TIPPECA

Total Tax  
 Total Ticket

Driver's Signature



993458

**Industrial Waste Disposal Manifest**

**Profile Number: 614725IN**

**Expiration Date: 4/14/2021**

**ALL SOLIDIFICATION MUST BE SCHEDULED 24 HOURS IN ADVANCE**

**Section A Generator Information**

**Generator Name:**  
Arconic Corp

**Technical Contact:**  
Matt Bruck: (513) 309-1966

**Waste Location:** Elliott Ditch Levee

**Street Address:**  
3131 Main Street

**County:** Tippecanoe

**City:** Lafayette

**State:** IN      **Zip Code:** 47905

**Emergency Response Phone Number:**  
Kevin Chapman: (812) 343-0163

**Waste Name:** PCB Remediation Waste Soil  
**Est. Volume/Number of Drums:**

**Special Conditions:** Direct Landfill NON ADC

**NO Generator Signature Required**

**Section C DISPOSAL SITE INFORMATION**

**Site Name:** Oak Ridge

**OPP Number:** \_\_\_\_\_ **Amount:** 22.61

  
**Authorized Signature**

5/21/2020  
**Date (MM/DD/YY)**

72



OAK RIDGE RDF  
 2905 South Co. Rd. 150 East  
 LOGANSPORT, IN, 46947  
 Ph: 574-722-5771

Original  
 Ticket# 993458

Customer Name	ENVIRONMENTALFIELDSVC ENVIRON	Carrier	SOLID FINISH	SOLID FINISH	CONSTRUCTI
Ticket Date	05/21/2020	Vehicle#	72	Volume	
Payment Type	Credit Account	Container			
Manual Ticket#		Driver	Aaron		
Hauling Ticket#		Check#			
Route		Billing #	0000853		
State Waste Code		Gen EPA ID			
Manifest	614725IN	Grid			
Destination					
PO	JT1994				
Profile	614725IN (PCB REMEDIATION WASTE SOIL (WM038A))				
Generator	141-ARCONIC3131 ARCONIC				

	Time	Scale	Operator	Inbound	Gross	73660 lb
In	05/21/2020 14:02:31	Scale 2	kdweitt		Tare	28440 lb
Out	05/21/2020 14:02:31		kdweitt		Net	45220 lb
					Tons	22.61

Comments

Product	LD%	Qty	UOM	Rate	Tax	Amount	Origin
1 Spwaste Solid Oth-	100	22.61	Tons				IN-TIPPECA

Total Tax  
 Total Ticket

Driver's Signature





993457

**Industrial Waste Disposal Manifest**

**Profile Number: 614725IN**

**Expiration Date: 4/14/2021**

**ALL SOLIDIFICATION MUST BE SCHEDULED 24 HOURS IN ADVANCE**

**Section A Generator Information**

**Generator Name:**  
Arconic Corp

**Technical Contact:**  
Matt Bruck: (513) 309-1966

**Waste Location:** Elliott Ditch Levee

**Street Address:**  
3131 Main Street

**County:** Tippecanoe

**City:** Lafayette

**State:** IN      **Zip Code:** 47905

**Emergency Response Phone Number:**  
Kevin Chapman: (812) 343-0163

**Waste Name:** PCB Remediation Waste Soil  
**Est. Volume/Number of Drums:**

**Special Conditions:** Direct Landfill NON ADC

**NO Generator Signature Required**

**Section C DISPOSAL SITE INFORMATION**

**Site Name:** Oak Ridge

**OPP Number:** \_\_\_\_\_ **Amount:** 18.84

Kld  
\_\_\_\_\_  
**Authorized Signature**

5/21/2020  
\_\_\_\_\_  
**Date (MM/DD/YY)**

#82 SF



OAK RIDGE RDF  
 2905 South Co. Rd. 150 East  
 LOGANSPOBT, IN, 46947  
 Ph: 574-722-5771

Reprint  
 Ticket# 993457

Customer Name	ENVIRONMENTALFIELDSVC ENVIRON	Carrier	SOLID FINISH	SOLID FINISH	CONSTRUCTI
Ticket Date	05/21/2020	Vehicle#	82	Volume	
Payment Type	Credit Account	Container			
Manual Ticket#		Driver	Earl		
Hauling Ticket#		Check#			
Route		Billing #	0000853		
State Waste Code		Gen EPA ID			
Manifest	614725IN	Grid			
Destination					
PO	JT1994				
Profile	614725IN (PCB REMEDIATION WASTE SOIL (WM038A))				
Generator	141-ARCONIC3131 ARCONIC				

	Time	Scale	Operator	Inbound	Gross	61120 lb
In	05/21/2020 13:59:56	Scale 2	kdweitt		Tare	23440 lb
Out	05/21/2020 14:11:54	Scale 2	kdweitt		Net	37680 lb
					Tons	18.84

Comments

Product	LD%	Qty	UOM	Rate	Tax	Amount	Origin
1 Spwaste Solid Oth-	100	18.84	Tons				IN-TIPPECA

Total Tax  
 Total Ticket

Driver's Signature



993461

**Industrial Waste Disposal Manifest**

**Profile Number: 614725IN**

**Expiration Date: 4/14/2021**

**ALL SOLIDIFICATION MUST BE SCHEDULED 24 HOURS IN ADVANCE**

**Section A Generator Information**

**Generator Name:**  
Arconic Corp

**Technical Contact:**  
Matt Bruck: (513) 309-1966

**Waste Location:** Elliott Ditch Levee

**Street Address:**  
3131 Main Street

**County:** Tippecanoe

**City:** Lafayette

**State:** IN      **Zip Code:** 47905

**Emergency Response Phone Number:**  
Kevin Chapman: (812) 343-0163

**Waste Name:** PCB Remediation Waste Soil  
**Est. Volume/Number of Drums:**

**Special Conditions:** Direct Landfill NON ADC

**NO Generator Signature Required**

**Section C DISPOSAL SITE INFORMATION**

**Site Name:** Oak Ridge

**OPP Number:** \_\_\_\_\_ **Amount:** 18.75

Kld  
**Authorized Signature**

5/21/2020  
**Date (MM/DD/YY)**

CP  
32



OAK RIDGE RDF  
 2905 South Co. Rd. 150 East  
 LOGANSPO, IN, 46947  
 Ph: 574-722-5771

Original  
 Ticket# 993461

Customer Name	ENVIRONMENTALFIELDSVC ENVIRON	Carrier	CENTRAL PAVE CENTRAL PAVING
Ticket Date	05/21/2020	Vehicle#	32
Payment Type	Credit Account	Container	Volume
Manual Ticket#		Driver	Joe
Hauling Ticket#		Check#	
Route		Billing #	0000853
State Waste Code		Gen EPA ID	
Manifest	614725IN	Grid	
Destination			
PO	JT1994		
Profile	614725IN (PCB REMEDIATION WASTE SOIL (WM038A))		
Generator	141-ARCONIC3131 ARCONIC		

	Time	Scale	Operator	Inbound	Gross	62700 lb
In	05/21/2020 14:17:21	Scale 2	kdweitt		Tare	25200 lb
Out	05/21/2020 14:17:21		kdweitt		Net	37500 lb
					Tons	18.75

Comments

Product	LD%	Qty	UOM	Rate	Tax	Amount	Origin
1 Spwaste Solid Oth-	100	18.75	Tons				IN-TIPPECA

Total Tax  
 Total Ticket

Driver's Signature



993462

087

**Industrial Waste Disposal Manifest**

**Profile Number: 614725IN**

**Expiration Date: 4/14/2021**

**ALL SOLIDIFICATION MUST BE SCHEDULED 24 HOURS IN ADVANCE**

**Section A Generator Information**

**Generator Name:**  
Arconic Corp

**Technical Contact:**  
Matt Bruck: (513) 309-1966

**Waste Location:** Elliott Ditch Levee

**Street Address:**  
3131 Main Street

**County:** Tippecanoe

**City:** Lafayette

**State:** IN      **Zip Code:** 47905

**Emergency Response Phone Number:**  
Kevin Chapman: (812) 343-0163

**Waste Name:** PCB Remediation Waste Soil  
**Est. Volume/Number of Drums:**

**Special Conditions:** Direct Landfill NON ADC

**NO Generator Signature Required**

**Section C DISPOSAL SITE INFORMATION**

**Site Name:** Oak Ridge

**OPP Number:** \_\_\_\_\_ **Amount:** 19.31

Kld

5/6/2020

**Authorized Signature**

**Date (MM/DD/YY)**

9  
Solid Finish



OAK RIDGE RDF  
 2905 South Co. Rd. 150 East  
 LOGANSPOORT, IN, 46947  
 Ph: 574-722-5771

Reprint  
 Ticket# 993462

Customer Name	ENVIRONMENTALFIELDSVC ENVIRON	Carrier	SOLID FINISH SOLID FINISH CONSTRUCTI
Ticket Date	05/21/2020	Vehicle#	9
Payment Type	Credit Account	Container	Volume
Manual Ticket#		Driver	Clint
Hauling Ticket#		Check#	
Route		Billing #	0000853
State Waste Code		Gen EPA ID	
Manifest	614725IN	Grid	
Destination			
PO	JT1994		
Profile	614725IN (PCB REMEDIATION WASTE SOIL (WM038A))		
Generator	141-ARCONIC3131 ARCONIC		

	Time	Scale	Operator	Inbound	Gross	65540 lb
In	05/21/2020 14:26:28	Scale 2	kdweitt		Tare	26920 lb
Out	05/21/2020 14:26:28		kdweitt		Net	38620 lb
Comments					Tons	19.31

Product	LD%	Qty	UOM	Rate	Tax	Amount	Origin
1 Spwaste Solid Oth-	100	19.31	Tons				IN-TIPPECA

Total Tax  
 Total Ticket

Driver's Signature



993463

**Industrial Waste Disposal Manifest**

**Profile Number: 614725IN**

**Expiration Date: 4/14/2021**

**ALL SOLIDIFICATION MUST BE SCHEDULED 24 HOURS IN ADVANCE**

**Section A Generator Information**

**Generator Name:**  
Arconic Corp

**Technical Contact:**  
Matt Bruck: (513) 309-1966

**Waste Location:** Elliott Ditch Levee

**Street Address:**  
3131 Main Street

**County:** Tippecanoe

**City:** Lafayette

**State:** IN      **Zip Code:** 47905

**Emergency Response Phone Number:**  
Kevin Chapman: (812) 343-0163

**Waste Name:** PCB Remediation Waste Soil  
**Est. Volume/Number of Drums:**

**Special Conditions:** Direct Landfill NON ADC

**NO Generator Signature Required**

**Section C DISPOSAL SITE INFORMATION**

**Site Name:** Oak Ridge

**OPP Number:** \_\_\_\_\_ **Amount:** 17.73

Kld

5/21/2020

**Authorized Signature**

**Date (MM/DD/YY)**

#71



OAK RIDGE RDF  
 2905 South Co. Rd. 150 East  
 LOGANSPOORT, IN, 46947  
 Ph: 574-722-5771

Reprint  
 Ticket# 993463

Customer Name	ENVIRONMENTALFIELDSVC ENVIRON	Carrier	SOLID FINISH	SOLID FINISH	CONSTRUCTI
Ticket Date	05/21/2020	Vehicle#	71	Volume	
Payment Type	Credit Account	Container			
Manual Ticket#		Driver	Barry		
Hauling Ticket#		Check#			
Route		Billing #	0000853		
State Waste Code		Gen EPA ID			
Manifest	614725IN	Grid			
Destination					
PO	JT1994				
Profile	614725IN (PCB REMEDIATION WASTE SOIL (WM038A))				
Generator	141-ARCONIC3131 ARCONIC				

	Time	Scale	Operator	Inbound	Gross	65720 lb
In	05/21/2020 14:53:08	Scale 2	kdweitt		Tare	30260 lb
Out	05/21/2020 14:53:08		kdweitt		Net	35460 lb
					Tons	17.73

Comments

Product	LD%	Qty	UOM	Rate	Tax	Amount	Origin
1 Spwaste Solid Oth-	100	17.73	Tons				IN-TIPPECA

Total Tax  
 Total Ticket

Driver's Signature





993470

### Industrial Waste Disposal Manifest

Profile Number: 614725IN

Expiration Date: 4/14/2021

**ALL SOLIDIFICATION MUST BE SCHEDULED 24 HOURS IN ADVANCE**

#### Section A Generator Information

Generator Name:  
Arconic Corp

Technical Contact:  
Matt Bruck: (513) 309-1966

Waste Location: Elliott Ditch Levee

Street Address:  
3131 Main Street

County: Tippecanoe

City: Lafayette

State: IN Zip Code: 47905

Emergency Response Phone Number:  
Kevin Chapman: (812) 343-0163

Waste Name: **PCB Remediation Waste Soil**  
Est. Volume/Number of Drums:

Special Conditions: Direct Landfill NON ADC

NO Generator Signature Required

#### Section C DISPOSAL SITE INFORMATION

Site Name: Oak Ridge

OPP Number: \_\_\_\_\_ Amount: 19.87

K19  
Authorized Signature

9 5/21/2020  
Date (MM/DD/YY)

96



OAK RIDGE RDF  
 2905 South Co. Rd. 150 East  
 LOGANSPORT, IN, 46947  
 Ph: 574-722-5771

Reprint  
 Ticket# 993470

Customer Name	ENVIRONMENTALFIELDSVC ENVIRON	Carrier	SOLID FINISH SOLID FINISH CONSTRUCTI
Ticket Date	05/21/2020	Vehicle#	96
Payment Type	Credit Account	Container	Volume
Manual Ticket#		Driver	Rob
Hauling Ticket#		Check#	
Route		Billing #	0000853
State Waste Code		Gen EPA ID	
Manifest	614725IN	Grid	
Destination			
PO	JT1994		
Profile	614725IN (PCB REMEDIATION WASTE SOIL (WM038A))		
Generator	141-ARCONIC3131 ARCONIC		

	Time	Scale	Operator	Inbound	Gross	68360 lb
In	05/21/2020 15:28:21	Scale 2	kdweitt		Tare	28620 lb
Out	05/21/2020 15:28:21		kdweitt		Net	39740 lb
Comments					Tons	19.87

Product	LD%	Qty	UOM	Rate	Tax	Amount	Origin
1 Spwaste Solid Oth-	100	19.87	Tons				IN-TIPPECA

Total Tax  
 Total Ticket

Driver's Signature



993471

### Industrial Waste Disposal Manifest

Profile Number: 614725IN

Expiration Date: 4/14/2021

**ALL SOLIDIFICATION MUST BE SCHEDULED 24 HOURS IN ADVANCE**

#### Section A Generator Information

Generator Name:  
Arconic Corp

Technical Contact:  
Matt Bruck: (513) 309-1966

Waste Location: Elliott Ditch Levee

Street Address:  
3131 Main Street

County: Tippecanoe

City: Lafayette

State: IN      Zip Code: 47905

Emergency Response Phone Number:  
Kevin Chapman: (812) 343-0163

Waste Name: PCB Remediation Waste Soil  
Est. Volume/Number of Drums:

Special Conditions: Direct Landfill NON ADC

NO Generator Signature Required

#### Section C DISPOSAL SITE INFORMATION

Site Name: Oak Ridge

OPP Number: \_\_\_\_\_ Amount: 19.62

Authorized Signature

Date (MM/DD/YY)

78



OAK RIDGE RDF  
 2905 South Co. Rd. 150 East  
 LOGANSPORT, IN, 46947  
 Ph: 574-722-5771

Reprint  
 Ticket# 993471

Customer Name	ENVIRONMENTALFIELDSVC ENVIRON	Carrier	SOLID FINISH SOLID FINISH CONSTRUCTI
Ticket Date	05/21/2020	Vehicle#	78
Payment Type	Credit Account	Container	Volume
Manual Ticket#		Driver	Scott
Hauling Ticket#		Check#	
Route		Billing #	0000853
State Waste Code		Gen EPA ID	
Manifest	614725IN		
Destination		Grid	
PO	JT1994		
Profile	614725IN (PCB REMEDIATION WASTE SOIL (WM038A))		
Generator	141-ARCONIC3131 ARCONIC		

	Time	Scale	Operator	Inbound	Gross	68040 lb
In	05/21/2020 15:32:37	Scale 2	kdweitt		Tare	28800 lb
Out	05/21/2020 15:32:37		kdweitt		Net	39240 lb
Comments					Tons	19.62

Product	LD%	Qty	UOM	Rate	Tax	Amount	Origin
1 Spwaste Solid Oth-	100	19.62	Tons				IN-TIPPECA

Total Tax  
 Total Ticket

Driver's Signature



993477

**Industrial Waste Disposal Manifest**

**Profile Number: 614725IN**

**Expiration Date: 4/14/2021**

**ALL SOLIDIFICATION MUST BE SCHEDULED 24 HOURS IN ADVANCE**

**Section A Generator Information**

**Generator Name:**  
Arconic Corp

**Technical Contact:**  
Matt Bruck: (513) 309-1966

**Waste Location:** Elliott Ditch Levee

**Street Address:**  
3131 Main Street

**County:** Tippecanoe

**City:** Lafayette

**State:** IN      **Zip Code:** 47905

**Emergency Response Phone Number:**  
Kevin Chapman: (812) 343-0163

**Waste Name:** PCB Remediation Waste Soil  
**Est. Volume/Number of Drums:**

**Special Conditions:** Direct Landfill NON ADC

**NO Generator Signature Required**

**Section C DISPOSAL SITE INFORMATION**

**Site Name:** Oak Ridge

**OPP Number:** \_\_\_\_\_ **Amount:** 19

Kid  
\_\_\_\_\_  
**Authorized Signature**

5/22/2020  
\_\_\_\_\_  
**Date (MM/DD/YY)**

#78



OAK RIDGE RDF  
 2905 South Co. Rd. 150 East  
 LOGANSPORT, IN, 46947  
 Ph: 574-722-5771

Reprint  
 Ticket# 993477

Customer Name	ENVIRONMENTALFIELDSVC ENVIRON	Carrier	SOLID FINISH	SOLID FINISH	CONSTRUCTI
Ticket Date	05/22/2020	Vehicle#	78	Volume	
Payment Type	Credit Account	Container			
Manual Ticket#		Driver	Scott		
Hauling Ticket#		Check#			
Route		Billing #	0000853		
State Waste Code		Gen EPA ID			
Manifest	614725IN	Grid			
Destination					
PO	JT1994				
Profile	614725IN (PCB REMEDIATION WASTE SOIL (WM038A))				
Generator	141-ARCONIC3131 ARCONIC				

	Time	Scale	Operator	Inbound	Gross	66800 lb
In	05/22/2020 07:40:45	Scale 2	kdweitt		Tare	28800 lb
Out	05/22/2020 07:40:45		kdweitt		Net	38000 lb
					Tons	19.00

Comments

Product	LD%	Qty	UOM	Rate	Tax	Amount	Origin
1 Spwaste Solid Oth-	100	19.00	Tons				IN-TIPPECA

Total Tax  
 Total Ticket

Driver's Signature



993479

**Industrial Waste Disposal Manifest**

**Profile Number: 614725IN**

**Expiration Date: 4/14/2021**

**ALL SOLIDIFICATION MUST BE SCHEDULED 24 HOURS IN ADVANCE**

**Section A Generator Information**

**Generator Name:**  
Arconic Corp

**Technical Contact:**  
Matt Bruck: (513) 309-1966

**Waste Location:** Elliott Ditch Levee

**Street Address:**  
3131 Main Street

**County:** Tippecanoe

**City:** Lafayette

**State:** IN      **Zip Code:** 47905

**Emergency Response Phone Number:**  
Kevin Chapman: (812) 343-0163

**Waste Name:** PCB Remediation Waste Soil  
**Est. Volume/Number of Drums:**

**Special Conditions:** Direct Landfill NON ADC

**NO Generator Signature Required**

**Section C DISPOSAL SITE INFORMATION**

**Site Name:** Oak Ridge

**OPP Number:** \_\_\_\_\_ **Amount:** 18.40

Kld

**Authorized Signature**

5/22/2020  
**Date (MM/DD/YY)**

96



OAK RIDGE RDF  
 2905 South Co. Rd. 150 East  
 LOGANSPORT, IN, 46947  
 Ph: 574-722-5771

Reprint  
 Ticket# 993479

Customer Name	ENVIRONMENTALFIELDSVC ENVIRON	Carrier	SOLID FINISH	SOLID FINISH	CONSTRUCTI
Ticket Date	05/22/2020	Vehicle#	96	Volume	
Payment Type	Credit Account	Container			
Manual Ticket#		Driver	Rob		
Hauling Ticket#		Check#			
Route		Billing #	0000853		
State Waste Code		Gen EPA ID			
Manifest	614725IN	Grid			
Destination					
PO	JT1994				
Profile	614725IN (PCB REMEDIATION WASTE SOIL (WM038A))				
Generator	141-ARCONIC3131 ARCONIC				

	Time	Scale	Operator	Inbound	Gross	65420 lb
In	05/22/2020 07:44:49	Scale 2	kdweitt		Tare	28620 lb
Out	05/22/2020 07:44:49		kdweitt		Net	36800 lb
					Tons	18.40

Comments

Product	LD%	Qty	UOM	Rate	Tax	Amount	Origin
1 Spwaste Solid Oth-	100	18.40	Tons				IN-TIPPECA

Total Tax  
 Total Ticket

Driver's Signature





993483

**Industrial Waste Disposal Manifest**

**Profile Number: 614725IN**

**Expiration Date: 4/14/2021**

**ALL SOLIDIFICATION MUST BE SCHEDULED 24 HOURS IN ADVANCE**

**Section A Generator Information**

**Generator Name:**  
Arconic Corp

**Technical Contact:**  
Matt Bruck: (513) 309-1966

**Waste Location:** Elliott Ditch Levee

**Street Address:**  
3131 Main Street

**County:** Tippecanoe

**City:** Lafayette

**State:** IN      **Zip Code:** 47905

**Emergency Response Phone Number:**  
Kevin Chapman: (812) 343-0163

**Waste Name:** PCB Remediation Waste Soil  
**Est. Volume/Number of Drums:**

**Special Conditions:** Direct Landfill NON ADC

**NO Generator Signature Required**

**Section C DISPOSAL SITE INFORMATION**

**Site Name:** Oak Ridge

**OPP Number:** \_\_\_\_\_ **Amount:** 18.40

Kld

5/22/2020

**Authorized Signature**

**Date (MM/DD/YY)**



OAK RIDGE RDF  
 2905 South Co. Rd. 150 East  
 LOGANSPORT, IN, 46947  
 Ph: 574-722-5771

Reprint  
 Ticket# 993483

Customer Name	ENVIRONMENTALFIELDSVC ENVIRON	Carrier	SOLID FINISH	SOLID FINISH	CONSTRUCTI
Ticket Date	05/22/2020	Vehicle#	71	Volume	
Payment Type	Credit Account	Container			
Manual Ticket#		Driver	Barry		
Hauling Ticket#		Check#			
Route		Billing #	0000853		
State Waste Code		Gen EPA ID			
Manifest	614725IN	Grid			
Destination					
PO	JT1994				
Profile	614725IN (PCB REMEDIATION WASTE SOIL (WM038A))				
Generator	141-ARCONIC3131 ARCONIC				

In	Time	Scale	Operator	Inbound	Gross	67200 lb
05/22/2020	07:52:27	Scale 2	kdweitt		Tare	30260 lb
Out	05/22/2020		kdweitt		Net	36940 lb
	07:52:27				Tons	18.47

Comments

Product	LD%	Qty	UOM	Rate	Tax	Amount	Origin
1 Spwaste Solid Oth-	100	18.47	Tons				IN-TIPPECA

Total Tax  
 Total Ticket

Driver's Signature



993486

**Industrial Waste Disposal Manifest**

**Profile Number: 614725IN**

**Expiration Date: 4/14/2021**

**ALL SOLIDIFICATION MUST BE SCHEDULED 24 HOURS IN ADVANCE**

**Section A Generator Information**

**Generator Name:**  
Arconic Corp

**Technical Contact:**  
Matt Bruck: (513) 309-1966

**Waste Location:** Elliott Ditch Levee

**Street Address:**  
3131 Main Street

**County:** Tippecanoe

**City:** Lafayette

**State:** IN      **Zip Code:** 47905

**Emergency Response Phone Number:**  
Kevin Chapman: (812) 343-0163

**Waste Name:** PCB Remediation Waste Soil  
**Est. Volume/Number of Drums:**

**Special Conditions:** Direct Landfill NON ADC

**NO Generator Signature Required**

**Section C DISPOSAL SITE INFORMATION**

**Site Name:** Oak Ridge

**OPP Number:** \_\_\_\_\_ **Amount:** 19.24

  
\_\_\_\_\_  
**Authorized Signature**

5/22/2020  
\_\_\_\_\_  
**Date (MM/DD/YY)**

#82



OAK RIDGE RDF  
 2905 South Co. Rd. 150 East  
 LOGANSPOET, IN, 46947  
 Ph: 574-722-5771

Reprint  
 Ticket# 993486

Customer Name	ENVIRONMENTALFIELDSVC ENVIRON	Carrier	SOLID FINISH SOLID FINISH CONSTRUCTI
Ticket Date	05/22/2020	Vehicle#	82
Payment Type	Credit Account	Container	Volume
Manual Ticket#		Driver	Earl
Hauling Ticket#		Check#	
Route		Billing #	0000853
State Waste Code		Gen EPA ID	
Manifest	614725IN	Grid	
Destination			
PO	JT1994		
Profile	614725IN (PCB REMEDIATION WASTE SOIL (WM038A))		
Generator	141-ARCONIC3131 ARCONIC		

	Time	Scale	Operator	Inbound	Gross	61920 lb
In	05/22/2020 08:01:25	Scale 2	kdweitt		Tare	23440 lb
Out	05/22/2020 08:01:25		kdweitt		Net	38480 lb
					Tons	19.24

Comments

Product	LD%	Qty	UOM	Rate	Tax	Amount	Origin
1 Spwaste Solid Oth-	100	19.24	Tons				IN-TIPPECA

Total Tax  
 Total Ticket

Driver's Signature



993487

**Industrial Waste Disposal Manifest**

**Profile Number: 614725IN**

**Expiration Date: 4/14/2021**

**ALL SOLIDIFICATION MUST BE SCHEDULED 24 HOURS IN ADVANCE**

**Section A Generator Information**

**Generator Name:**  
Arconic Corp

**Technical Contact:**  
Matt Bruck: (513) 309-1966

**Waste Location:** Elliott Ditch Levee

**Street Address:**  
3131 Main Street

**County:** Tippecanoe

**City:** Lafayette

**State:** IN      **Zip Code:** 47905

**Emergency Response Phone Number:**  
Kevin Chapman: (812) 343-0163

**Waste Name:** PCB Remediation Waste Soil  
**Est. Volume/Number of Drums:**

**Special Conditions:** Direct Landfill NON ADC

**NO Generator Signature Required**

**Section C DISPOSAL SITE INFORMATION**

**Site Name:** Oak Ridge

**OPP Number:** \_\_\_\_\_ **Amount:** 27.43

KW  
\_\_\_\_\_  
**Authorized Signature**

5/22/2020  
\_\_\_\_\_  
**Date (MM/DD/YY)**

#73



OAK RIDGE RDF  
 2905 South Co. Rd. 150 East  
 LOGANSPO, IN, 46947  
 Ph: 574-722-5771

Reprint  
 Ticket# 993487

Customer Name	ENVIRONMENTALFIELDSVC ENVIRON	Carrier	SOLID FINISH	SOLID FINISH	CONSTRUCTI
Ticket Date	05/22/2020	Vehicle#	73	Volume	
Payment Type	Credit Account	Container			
Manual Ticket#		Driver	Zack		
Hauling Ticket#		Check#			
Route		Billing #	0000853		
State Waste Code		Gen EPA ID			
Manifest	614725IN	Grid			
Destination					
PO	JT1994				
Profile	614725IN (PCB REMEDIATION WASTE SOIL (WM038A))				
Generator	141-ARCONIC3131 ARCONIC				

	Time	Scale	Operator	Inbound	Gross	73940 lb
In	05/22/2020 08:08:42	Scale 2	kdweitt		Tare	29080 lb
Out	05/22/2020 08:08:42		kdweitt		Net	44860 lb
					Tons	22.43

Comments

Product	LD%	Qty	UOM	Rate	Tax	Amount	Origin
1 Spwaste Solid Oth-	100	22.43	Tons				IN-TIPPECA

Total Tax  
 Total Ticket

Driver's Signature



993490

**Industrial Waste Disposal Manifest**

**Profile Number: 614725IN**

**Expiration Date: 4/14/2021**

**ALL SOLIDIFICATION MUST BE SCHEDULED 24 HOURS IN ADVANCE**

**Section A Generator Information**

**Generator Name:**  
Arconic Corp

**Technical Contact:**  
Matt Bruck: (513) 309-1966

**Waste Location:** Elliott Ditch Levee

**Street Address:**  
3131 Main Street

**County:** Tippecanoe

**City:** Lafayette

**State:** IN      **Zip Code:** 47905

**Emergency Response Phone Number:**  
Kevin Chapman: (812) 343-0163

**Waste Name:** PCB Remediation Waste Soil  
**Est. Volume/Number of Drums:**

**Special Conditions:** Direct Landfill NON ADC

**NO Generator Signature Required**

**Section C DISPOSAL SITE INFORMATION**

**Site Name:** Oak Ridge

**OPP Number:** \_\_\_\_\_ **Amount:** 21.48

*KW*

5/22/2020

**Authorized Signature**

**Date (MM/DD/YY)**

#17 Bibbs Hauling



OAK RIDGE RDF  
 2905 South Co. Rd. 150 East  
 LOGANSFORT, IN, 46947  
 Ph: 574-722-5771

Reprint  
 Ticket# 993490

Customer Name	ENVIRONMENTALFIELDSVC ENVIRON	Carrier	BIBBS HAULING	BIBBS HAULING
Ticket Date	05/22/2020	Vehicle#	17	Volume
Payment Type	Credit Account	Container		
Manual Ticket#		Driver	Carl	
Hauling Ticket#		Check#		
Route		Billing #	0000853	
State Waste Code		Gen EPA ID		
Manifest	614725in	Grid		
Destination				
PO	JT1994			
Profile	614725IN (PCB REMEDIATION WASTE SOIL (WM038A))			
Generator	141-ARCONIC3131 ARCONIC			

	Time	Scale	Operator	Inbound	Gross	67920 lb
In	05/22/2020 08:23:22	Scale 2	kdweitt		Tare	24960 lb
Out	05/22/2020 08:31:00	Scale 2	kdweitt		Net	42960 lb
					Tons	21.48

Comments

Product	LD%	Qty	UOM	Rate	Tax	Amount	Origin
1 Spwaste Solid Oth-	100	21.48	Tons				IN-TIPPECA

Total Tax  
 Total Ticket

Driver's Signature





993496

**Industrial Waste Disposal Manifest**

**Profile Number: 614725IN**

**Expiration Date: 4/14/2021**

**ALL SOLIDIFICATION MUST BE SCHEDULED 24 HOURS IN ADVANCE**

**Section A Generator Information**

**Generator Name:**  
Arconic Corp

**Technical Contact:**  
Matt Bruck: (513) 309-1966

**Waste Location:** Elliott Ditch Levee

**Street Address:**  
3131 Main Street

**County:** Tippecanoe

**City:** Lafayette

**State:** IN      **Zip Code:** 47905

**Emergency Response Phone Number:**  
Kevin Chapman: (812) 343-0163

**Waste Name:** PCB Remediation Waste Soil  
**Est. Volume/Number of Drums:**

**Special Conditions:** Direct Landfill NON ADC

**NO Generator Signature Required**

**Section C DISPOSAL SITE INFORMATION**

**Site Name:** Oak Ridge

**OPP Number:** \_\_\_\_\_ **Amount:** 19.61

Kld  
**Authorized Signature**

5/22/2020  
**Date (MM/DD/YY)**

Bibbs Hauling  
#12

Charles



OAK RIDGE RDF  
 2905 South Co. Rd. 150 East  
 LOGANSPOORT, IN, 46947  
 Ph: 574-722-5771

Reprint  
 Ticket# 993496

Customer Name ENVIRONMENTALFIELDSVC ENVIRON Carrier BIBBS HAULING BIBBS HAULING  
 Ticket Date 05/22/2020 Vehicle# 12 Volume  
 Payment Type Credit Account Container  
 Manual Ticket# Driver Charles  
 Hauling Ticket# Check#  
 Route Billing # 0000853  
 State Waste Code Gen EPA ID  
 Manifest 614725IN  
 Destination Grid  
 PO JT1994  
 Profile 614725IN (PCB REMEDIATION WASTE SOIL (WM038A))  
 Generator 141-ARCONIC3131 ARCONIC

	Time	Scale	Operator	Inbound	Gross	62660 lb
In	05/22/2020 08:46:35	Scale 2	kdweitt		Tare	23440 lb
Out	05/22/2020 08:55:03	Scale 2	kdweitt		Net	39220 lb
					Tons	19.61

Comments

Product	LD%	Qty	UOM	Rate	Tax	Amount	Origin
1 Spwaste Solid Oth-	100	19.61	Tons				IN-TIPPECA

Total Tax  
 Total Ticket

Driver's Signature



993499

**Industrial Waste Disposal Manifest**

**Profile Number: 614725IN**

**Expiration Date: 4/14/2021**

**ALL SOLIDIFICATION MUST BE SCHEDULED 24 HOURS IN ADVANCE**

**Section A Generator Information**

**Generator Name:**  
Arconic Corp

**Technical Contact:**  
Matt Bruck: (513) 309-1966

**Waste Location:** Elliott Ditch Levee

**Street Address:**  
3131 Main Street

**County:** Tippecanoe

**City:** Lafayette

**State:** IN      **Zip Code:** 47905

**Emergency Response Phone Number:**  
Kevin Chapman: (812) 343-0163

**Waste Name:** PCB Remediation Waste Soil  
**Est. Volume/Number of Drums:**

**Special Conditions:** Direct Landfill NON ADC

**NO Generator Signature Required**

**Section C DISPOSAL SITE INFORMATION**

**Site Name:** Oak Ridge

**OPP Number:** \_\_\_\_\_ **Amount:** 20.24

*[Signature]*  
**Authorized Signature**

5/22/2020  
**Date (MM/DD/YY)**

Earth Transport  
#07 Phillip



OAK RIDGE RDF  
 2905 South Co. Rd. 150 East  
 LOGANSFORT, IN, 46947  
 Ph: 574-722-5771

Reprint  
 Ticket# 993499

Customer Name ENVIRONMENTALFIELDSVC ENVIRON Carrier EARTH TRANSPORT EARTH TRANSPORT  
 Ticket Date 05/22/2020 Vehicle# EARTH TRANSPORT Volume  
 Payment Type Credit Account Container  
 Manual Ticket# Driver Phillip  
 Hauling Ticket# Check#  
 Route Billing # 0000853  
 State Waste Code Gen EPA ID  
 Manifest 614725IN Grid  
 Destination PO JT1994  
 Profile 614725IN (PCB REMEDIATION WASTE SOIL (WM038A))  
 Generator 141-ARCONIC3131 ARCONIC

	Time	Scale	Operator	Inbound	Gross	
In	05/22/2020 09:01:58	Scale 2	kdweitt		65060 lb	
Out	05/22/2020 09:17:50	Scale 2	kdweitt		24580 lb	
Comments					40480 lb	
					Tons	20.24

Product	LD%	Qty	UOM	Rate	Tax	Amount	Origin
1 Spwaste Solid Oth-	100	20.24	Tons				IN-TIPPECA

Total Tax  
 Total Ticket

Driver's Signature



993503

**Industrial Waste Disposal Manifest**

**Profile Number: 614725IN**

**Expiration Date: 4/14/2021**

**ALL SOLIDIFICATION MUST BE SCHEDULED 24 HOURS IN ADVANCE**

**Section A Generator Information**

**Generator Name:**  
Arconic Corp

**Technical Contact:**  
Matt Bruck: (513) 309-1966

**Waste Location:** Elliott Ditch Levee

**Street Address:**  
3131 Main Street

**County:** Tippecanoe

**City:** Lafayette

**State:** IN      **Zip Code:** 47905

**Emergency Response Phone Number:**  
Kevin Chapman: (812) 343-0163

**Waste Name:** PCB Remediation Waste Soil  
**Est. Volume/Number of Drums:**

**Special Conditions:** Direct Landfill NON ADC

**NO Generator Signature Required**

**Section C DISPOSAL SITE INFORMATION**

**Site Name:** Oak Ridge

**OPP Number:** \_\_\_\_\_ **Amount:** 21.74

Kld  
**Authorized Signature**

5/22/2020  
**Date (MM/DD/YY)**

B.bbs Handling  
#15 Kenny



OAK RIDGE RDF  
 2905 South Co. Rd. 150 East  
 LOGANSPOET, IN, 46947  
 Ph: 574-722-5771

Reprint  
 Ticket# 993503

Customer Name ENVIRONMENTALFIELDSVC ENVIRON Carrier BIBBS HAULING BIBBS HAULING  
 Ticket Date 05/22/2020 Vehicle# 15 Volume  
 Payment Type Credit Account Container  
 Manual Ticket# Driver Kenny  
 Hauling Ticket# Check#  
 Route Billing # 0000853  
 State Waste Code Gen EPA ID  
 Manifest 614725In Grid  
 Destination PO JT1994  
 Profile 614725IN (PCB REMEDIATION WASTE SOIL (WM038A))  
 Generator 141-ARCONIC3131 ARCONIC

	Time	Scale	Operator	Inbound	Gross	
In	05/22/2020 09:07:06	Scale 2	kdweitt		66800 lb	
Out	05/22/2020 09:30:14	Scale 2	kdweitt		23320 lb	
Comments					Net	43480 lb
					Tons	21.74

Product	LD%	Qty	UOM	Rate	Tax	Amount	Origin
1 Spwaste Solid Oth-	100	21.74	Tons				IN-TIPPECA

Total Tax  
 Total Ticket

Driver's Signature



993516

**Industrial Waste Disposal Manifest**

**Profile Number: 614725IN**

**Expiration Date: 4/14/2021**

**ALL SOLIDIFICATION MUST BE SCHEDULED 24 HOURS IN ADVANCE**

**Section A Generator Information**

**Generator Name:**  
Arconic Corp

**Technical Contact:**  
Matt Bruck: (513) 309-1966

**Waste Location:** Elliott Ditch Levee

**Street Address:**  
3131 Main Street

**County:** Tippecanoe

**City:** Lafayette

**State:** IN      **Zip Code:** 47905

**Emergency Response Phone Number:**  
Kevin Chapman: (812) 343-0163

**Waste Name:** PCB Remediation Waste Soil  
**Est. Volume/Number of Drums:**

**Special Conditions:** Direct Landfill NON ADC

**NO Generator Signature Required**

**Section C DISPOSAL SITE INFORMATION**

**Site Name:** Oak Ridge

**OPP Number:** \_\_\_\_\_ **Amount:** 18.64

\_\_\_\_\_  
**Authorized Signature**

\_\_\_\_\_  
**Date (MM/DD/YY)**

#96



OAK RIDGE RDF  
 2905 South Co. Rd. 150 East  
 LOGANSFORT, IN, 46947  
 Ph: 574-722-5771

Reprint  
 Ticket# 993516

Customer Name ENVIRONMENTALFIELDSVC ENVIRON Carrier SOLID FINISH SOLID FINISH CONSTRUCTI  
 Ticket Date 05/22/2020 Vehicle# 96 Volume  
 Payment Type Credit Account Container  
 Manual Ticket# Driver Rob  
 Hauling Ticket# Check#  
 Route Billing # 0000853  
 State Waste Code Gen EPA ID  
 Manifest 614725IN Grid  
 Destination PO JT1994  
 Profile 614725IN (PCB REMEDIATION WASTE SOIL (WM038A))  
 Generator 141-ARCONIC3131 ARCONIC

	Time	Scale	Operator	Inbound	Gross	66000 lb
In	05/22/2020 10:07:45	Scale 2	kdweitt		Tare	28620 lb
Out	05/22/2020 10:07:45		kdweitt		Net	37380 lb
Comments					Tons	18.69

Product	LD%	Qty	UOM	Rate	Tax	Amount	Origin
1 Spwaste Solid Oth-	100	18.69	Tons				IN-TIPPECA

Total Tax  
 Total Ticket

Driver's Signature





993578

**Industrial Waste Disposal Manifest**

**Profile Number: 614725IN**

**Expiration Date: 4/14/2021**

**ALL SOLIDIFICATION MUST BE SCHEDULED 24 HOURS IN ADVANCE**

**Section A Generator Information**

**Generator Name:**  
Arconic Corp

**Technical Contact:**  
Matt Bruck: (513) 309-1966

**Waste Location:** Elliott Ditch Levee

**Street Address:**  
3131 Main Street

**County:** Tippecanoe

**City:** Lafayette

**State:** IN      **Zip Code:** 47905

**Emergency Response Phone Number:**  
Kevin Chapman: (812) 343-0163

**Waste Name:** PCB Remediation Waste Soil  
**Est. Volume/Number of Drums:**

**Special Conditions:** Direct Landfill NON ADC

**NO Generator Signature Required**

**Section C DISPOSAL SITE INFORMATION**

**Site Name:** Oak Ridge

**OPP Number:** \_\_\_\_\_ **Amount:** 16.63

*kd*

5/22/2020

**Authorized Signature**

**Date (MM/DD/YY)**

*H 78*



OAK RIDGE RDF  
 2905 South Co. Rd. 150 East  
 LOGANSPORT, IN, 46947  
 Ph: 574-722-5771

Reprint  
 Ticket# 993518

Customer Name	ENVIRONMENTALFIELDSVC ENVIRON	Carrier	SOLID FINISH SOLID FINISH CONSTRUCTI
Ticket Date	05/22/2020	Vehicle#	78
Payment Type	Credit Account	Container	Volume
Manual Ticket#		Driver	Scott
Hauling Ticket#		Check#	
Route		Billing #	0000853
State Waste Code		Gen EPA ID	
Manifest	614725IN	Grid	
Destination			
PO	JT1994		
Profile	614725IN (PCB REMEDIATION WASTE SOIL (WM038A))		
Generator	141-ARCONIC3131 ARCONIC		

	Time	Scale	Operator	Inbound	Gross	62060 lb
In	05/22/2020 10:11:40	Scale 2	kdweitt		Tare	28800 lb
Out	05/22/2020 10:11:40		kdweitt		Net	33260 lb
Comments					Tons	16.63

Product	LD%	Qty	UOM	Rate	Tax	Amount	Origin
1 Spwaste Solid Oth-	100	16.63	Tons				IN-TIPPECA

Total Tax  
 Total Ticket

Driver's Signature



993524

**Industrial Waste Disposal Manifest**

**Profile Number: 614725IN**

**Expiration Date: 4/14/2021**

**ALL SOLIDIFICATION MUST BE SCHEDULED 24 HOURS IN ADVANCE**

**Section A Generator Information**

**Generator Name:**  
Arconic Corp

**Technical Contact:**  
Matt Bruck: (513) 309-1966

**Waste Location:** Elliott Ditch Levee

**Street Address:**  
3131 Main Street

**County:** Tippecanoe

**City:** Lafayette

**State:** IN      **Zip Code:** 47905

**Emergency Response Phone Number:**  
Kevin Chapman: (812) 343-0163

**Waste Name:** PCB Remediation Waste Soil  
**Est. Volume/Number of Drums:**

**Special Conditions:** Direct Landfill NON ADC

**NO Generator Signature Required**

**Section C DISPOSAL SITE INFORMATION**

**Site Name:** Oak Ridge

**OPP Number:** \_\_\_\_\_ **Amount:** 19.12

Kid  
**Authorized Signature**

5/22/2020  
**Date (MM/DD/YY)**

73



OAK RIDGE RDF  
 2905 South Co. Rd. 150 East  
 LOGANSPORT, IN, 46947  
 Ph: 574-722-5771

Reprint  
 Ticket# 993524

Customer Name	ENVIRONMENTALFIELDSVC ENVIRON	Carrier	SOLID FINISH SOLID FINISH CONSTRUCTI
Ticket Date	05/22/2020	Vehicle#	73
Payment Type	Credit Account	Container	Volume
Manual Ticket#		Driver	Zack
Hauling Ticket#		Check#	
Route		Billing #	0000853
State Waste Code		Gen EPA ID	
Manifest	614725IN	Grid	
Destination			
PO	JT1994		
Profile	614725IN (PCB REMEDIATION WASTE SOIL (WM038A))		
Generator	141-ARCONIC3131 ARCONIC		

	Time	Scale	Operator	Inbound	Gross	
In	05/22/2020 10:26:15	Scale 2	kdweitt			67320 lb
Out	05/22/2020 10:26:15		kdweitt		Tare	29080 lb
					Net	38240 lb
Comments					Tons	19.12

Product	LD%	Qty	UOM	Rate	Tax	Amount	Origin
1 Spwaste Solid Oth-	100	19.12	Tons				IN-TIPPECA

Total Tax  
 Total Ticket

Driver's Signature



993525

**Industrial Waste Disposal Manifest**

**Profile Number: 614725IN**

**Expiration Date: 4/14/2021**

**ALL SOLIDIFICATION MUST BE SCHEDULED 24 HOURS IN ADVANCE**

**Section A Generator Information**

**Generator Name:**  
Arconic Corp

**Technical Contact:**  
Matt Bruck: (513) 309-1966

**Waste Location:** Elliott Ditch Levee

**Street Address:**  
3131 Main Street

**County:** Tippecanoe

**City:** Lafayette

**State:** IN      **Zip Code:** 47905

**Emergency Response Phone Number:**  
Kevin Chapman: (812) 343-0163

**Waste Name:** PCB Remediation Waste Soil  
**Est. Volume/Number of Drums:**

**Special Conditions:** Direct Landfill NON ADC

**NO Generator Signature Required**

**Section C DISPOSAL SITE INFORMATION**

**Site Name:** Oak Ridge

**OPP Number:** \_\_\_\_\_ **Amount:** 20.52

Kld  
\_\_\_\_\_  
**Authorized Signature**

5/22/2020  
\_\_\_\_\_  
**Date (MM/DD/YY)**

#71



OAK RIDGE RDF  
 2905 South Co. Rd. 150 East  
 LOGANSPORT, IN, 46947  
 Ph: 574-722-5771

Original  
 Ticket# 993525

Customer Name	ENVIRONMENTALFIELDSVC ENVIRON	Carrier	SOLID FINISH SOLID FINISH CONSTRUCTI
Ticket Date	05/22/2020	Vehicle#	71
Payment Type	Credit Account	Container	Volume
Manual Ticket#		Driver	Barry
Hauling Ticket#		Check#	
Route		Billing #	0000853
State Waste Code		Gen EPA ID	
Manifest	614725IN		
Destination		Grid	
PO	JT1994		
Profile	614725IN (PCB REMEDIATION WASTE SOIL (WM038A))		
Generator	141-ARCONIC3131 ARCONIC		

	Time	Scale	Operator	Inbound	Gross	71300 lb
In	05/22/2020 10:29:49	Scale 2	kdweitt		Tare	30260 lb
Out	05/22/2020 10:29:49		kdweitt		Net	41040 lb
Comments					Tons	20.52

Product	LD%	Qty	UOM	Rate	Tax	Amount	Origin
1 Spwaste Solid Oth-	100	20.52	Tons				IN-TIPPECA

Total Tax  
 Total Ticket

Driver's Signature



OAK RIDGE RDF  
 2905 South Co. Rd. 150 East  
 LOGANSPO, IN, 46947  
 Ph: 574-722-5771

Reprint  
 Ticket# 993531

Customer Name LOGANSPO STREET DEPT LOGANSPO Carrier LOGANSPO STREET DE LOGANSPO STRE  
 Ticket Date 05/22/2020 Vehicle# 16 Volume  
 Payment Type Credit Account Container  
 Manual Ticket# Driver Brett  
 Hauling Ticket# Check#  
 Route Billing # 0000762  
 State Waste Code Gen EPA ID  
 Manifest  
 Destination Grid  
 PO  
 Profile ()  
 Generator

	Time	Scale	Operator	Inbound	Gross	
In	05/22/2020 10:46:58	Scale 2	kdweitt		19020 lb	
Out	05/22/2020 10:46:58		kdweitt		17940 lb	
Comments	street sweepings				Net	1080 lb
					Tons	0.54

Product	LD%	Qty	UOM	Rate	Tax	Amount	Origin
1	7001T-BENEFICIAL U 100	0.54	Tons				IN-CASS

Total Tax  
 Total Ticket

Driver's Signature



993529

**Industrial Waste Disposal Manifest**

**Profile Number: 614725IN**

**Expiration Date: 4/14/2021**

**ALL SOLIDIFICATION MUST BE SCHEDULED 24 HOURS IN ADVANCE**

**Section A Generator Information**

**Generator Name:**  
Arconic Corp

**Technical Contact:**  
Matt Bruck: (513) 309-1966

**Waste Location:** Elliott Ditch Levee

**Street Address:**  
3131 Main Street

**County:** Tippecanoe

**City:** Lafayette

**State:** IN      **Zip Code:** 47905

**Emergency Response Phone Number:**  
Kevin Chapman: (812) 343-0163

**Waste Name:** PCB Remediation Waste Soil  
**Est. Volume/Number of Drums:**

**Special Conditions:** Direct Landfill NON ADC

**NO Generator Signature Required**

**Section C DISPOSAL SITE INFORMATION**

**Site Name:** Oak Ridge

**OPP Number:** \_\_\_\_\_ **Amount:** 20.15

Kid  
\_\_\_\_\_  
**Authorized Signature**

5/27/2020  
\_\_\_\_\_  
**Date (MM/DD/YY)**

Bibbs #17





OAK RIDGE RDF  
 2905 South Co. Rd. 150 East  
 LOGANSFORT, IN, 46947  
 Ph: 574-722-5771

Reprint  
 Ticket# 993529

Customer Name ENVIRONMENTALFIELDSVC ENVIRON Carrier BIBBS HAULING BIBBS HAULING  
 Ticket Date 05/22/2020 Vehicle# 17 Volume  
 Payment Type Credit Account Container  
 Manual Ticket# Driver Carl  
 Hauling Ticket# Check#  
 Route Billing # 0000853  
 State Waste Code Gen EPA ID  
 Manifest 614725IN Grid  
 Destination PO JT1994  
 Profile 614725IN (PCB REMEDIATION WASTE SOIL (WM038A))  
 Generator 141-ARCONIC3131 ARCONIC

	Time	Scale	Operator	Inbound	Gross	65260 lb
In	05/22/2020 10:44:28	Scale 2	kdweitt		Tare	24960 lb
Out	05/22/2020 10:44:28		kdweitt		Net	40300 lb
Comments					Tons	20.15

Product	LD%	Qty	UOM	Rate	Tax	Amount	Origin
1 Spwaste Solid Oth-	100	20.15	Tons				IN-TIPPECA

Total Tax  
 Total Ticket

Driver's Signature



993505

**Industrial Waste Disposal Manifest**

**Profile Number: 614725IN**

**Expiration Date: 4/14/2021**

**ALL SOLIDIFICATION MUST BE SCHEDULED 24 HOURS IN ADVANCE**

**Section A Generator Information**

**Generator Name:**  
Arconic Corp

**Technical Contact:**  
Matt Bruck: (513) 309-1966

**Waste Location:** Elliott Ditch Levee

**Street Address:**  
3131 Main Street

**County:** Tippecanoe

**City:** Lafayette

**State:** IN      **Zip Code:** 47905

**Emergency Response Phone Number:**  
Kevin Chapman: (812) 343-0163

**Waste Name:** PCB Remediation Waste Soil  
**Est. Volume/Number of Drums:**

**Special Conditions:** Direct Landfill NON ADC

**NO Generator Signature Required**

**Section C DISPOSAL SITE INFORMATION**

**Site Name:** Oak Ridge

**OPP Number:** \_\_\_\_\_ **Amount:** 19.15

KW  
Authorized Signature

5/22/2020  
Date (MM/DD/YY)

Bibbs Hauling  
AJ #19



OAK RIDGE RDF  
 2905 South Co. Rd. 150 East  
 LOGANSFORT, IN, 46947  
 Ph: 574-722-5771

Original  
 Ticket# 993505

Customer Name ENVIRONMENTALFIELDSVC ENVIRON Carrier BIBBS HAULING BIBBS HAULING  
 Ticket Date 05/22/2020 Vehicle# 19 Volume  
 Payment Type Credit Account Container  
 Manual Ticket# Driver A J  
 Hauling Ticket# Check#  
 Route Billing # 0000853  
 State Waste Code Gen EPA ID  
 Manifest 614725IN Grid  
 Destination PO JT1994  
 Profile 614725IN (PCB REMEDIATION WASTE SOIL (WM038A))  
 Generator 141-ARCONIC3131 ARCONIC

	Time	Scale	Operator	Inbound	Gross	
In	05/22/2020 09:11:08	Scale 2	kdweitt		60880 lb	
Out	05/22/2020 09:33:11	Scale 2	kdweitt		22580 lb	
Comments					38300 lb	
					Tons	19.15

Product	LD%	Qty	UOM	Rate	Tax	Amount	Origin
1 Spwaste Solid Oth-	100	19.15	Tons				IN-TIPPECA

Total Tax  
 Total Ticket

Driver's Signature



993530

### Industrial Waste Disposal Manifest

Profile Number: 614725IN

Expiration Date: 4/14/2021

**ALL SOLIDIFICATION MUST BE SCHEDULED 24 HOURS IN ADVANCE**

#### Section A Generator Information

Generator Name:  
Arconic Corp

Technical Contact:  
Matt Bruck: (513) 309-1966

Waste Location: Elliott Ditch Levee

Street Address:  
3131 Main Street

County: Tippecanoe

City: Lafayette

State: IN Zip Code: 47905

Emergency Response Phone Number:  
Kevin Chapman: (812) 343-0163

Waste Name: PCB Remediation Waste Soil  
Est. Volume/Number of Drums:

Special Conditions: Direct Landfill NON ADC

NO Generator Signature Required

#### Section C DISPOSAL SITE INFORMATION

Site Name: Oak Ridge

OPP Number: \_\_\_\_\_ Amount: 19.65

Kld  
Authorized Signature

5/22/2020  
Date (MM/DD/YY)

72



OAK RIDGE RDF  
 2905 South Co. Rd. 150 East  
 LOGANSPORT, IN, 46947  
 Ph: 574-722-5771

Original  
 Ticket# 993530

Customer Name	ENVIRONMENTALFIELDSVC ENVIRON	Carrier	SOLID FINISH SOLID FINISH CONSTRUCTI
Ticket Date	05/22/2020	Vehicle#	72
Payment Type	Credit Account	Container	Volume
Manual Ticket#		Driver	Aaron
Hauling Ticket#		Check#	
Route		Billing #	0000853
State Waste Code		Gen EPA ID	
Manifest	614725IN	Grid	
Destination			
PO	JT1994		
Profile	614725IN (PCB REMEDIATION WASTE SOIL (WM038A))		
Generator	141-ARCONIC3131 ARCONIC		

	Time	Scale	Operator	Inbound	Gross	
In	05/22/2020 10:45:39	Scale 2	kdweitt			67740 lb
Out	05/22/2020 10:45:39		kdweitt		Tare	28440 lb
					Net	39300 lb
Comments					Tons	19.65

Product	LD%	Qty	UOM	Rate	Tax	Amount	Origin
1 Spwaste Solid Oth-	100	19.65	Tons				IN-TIPPECA

Total Tax  
 Total Ticket

Driver's Signature



993536

**Industrial Waste Disposal Manifest****Profile Number: 614725IN****Expiration Date: 4/14/2021****ALL SOLIDIFICATION MUST BE SCHEDULED 24 HOURS IN ADVANCE****Section A Generator Information****Generator Name:**  
Arconic Corp**Technical Contact:**  
Matt Bruck: (513) 309-1966**Waste Location:** Elliott Ditch Levee**Street Address:**  
3131 Main Street**County:** Tippecanoe**City:** Lafayette**State:** IN      **Zip Code:** 47905**Emergency Response Phone Number:**  
Kevin Chapman: (812) 343-0163**Waste Name:** PCB Remediation Waste Soil  
**Est. Volume/Number of Drums:****Special Conditions:** Direct Landfill NON ADC**NO Generator Signature Required****Section C DISPOSAL SITE INFORMATION****Site Name:** Oak Ridge**OPP Number:** \_\_\_\_\_ **Amount:** 18.53KV  
**Authorized Signature**5/22/2020  
**Date (MM/DD/YY)**

#12



OAK RIDGE RDF  
 2905 South Co. Rd. 150 East  
 LOGANSPORT, IN, 46947  
 Ph: 574-722-5771

Original  
 Ticket# 993536

Customer Name ENVIRONMENTALFIELDSVC ENVIRON Carrier BIBBS HAULING BIBBS HAULING  
 Ticket Date 05/22/2020 Vehicle# 12 Volume  
 Payment Type Credit Account Container  
 Manual Ticket# Driver Charles  
 Hauling Ticket# Check#  
 Route Billing # 0000853  
 State Waste Code Gen EPA ID  
 Manifest 614725IN  
 Destination Grid  
 PO JT1994  
 Profile 614725IN (PCB REMEDIATION WASTE SOIL (WM038A))  
 Generator 141-ARCONIC3131 ARCONIC

	Time	Scale	Operator	Inbound	Gross	60500 lb
In	05/22/2020 11:05:32	Scale 2	kdweitt		Tare	23440 lb
Out	05/22/2020 11:05:32		kdweitt		Net	37060 lb
					Tons	18.53

Comments

Product	LD%	Qty	UOM	Rate	Tax	Amount	Origin
1 Spwaste Solid Oth-	100	18.53	Tons				IN-TIPPECA

Total Tax  
 Total Ticket

Driver's Signature



993541

### Industrial Waste Disposal Manifest

Profile Number: 614725IN

Expiration Date: 4/14/2021

**ALL SOLIDIFICATION MUST BE SCHEDULED 24 HOURS IN ADVANCE**

#### Section A Generator Information

Generator Name:  
Arconic Corp

Technical Contact:  
Matt Bruck: (513) 309-1966

Waste Location: Elliott Ditch Levee

Street Address:  
3131 Main Street

County: Tippecanoe

City: Lafayette

State: IN Zip Code: 47905

Emergency Response Phone Number:  
Kevin Chapman: (812) 343-0163

Waste Name: PCB Remediation Waste Soil  
Est. Volume/Number of Drums:

Special Conditions: Direct Landfill NON ADC

NO Generator Signature Required

#### Section C DISPOSAL SITE INFORMATION

Site Name: Oak Ridge

OPP Number: \_\_\_\_\_ Amount: 19.34

Authorized Signature

Date (MM/DD/YY) 5/22/2020

#7 Earth Transport





OAK RIDGE RDF  
 2905 South Co. Rd. 150 East  
 LOGANSFORT, IN, 46947  
 Ph: 574-722-5771

Reprint  
 Ticket# 993541

Customer Name ENVIRONMENTALFIELDSVC ENVIRON Carrier EARTH TRANSPORT EARTH TRANSPORT  
 Ticket Date 05/22/2020 Vehicle# EARTH TRANSPORT Volume  
 Payment Type Credit Account Container  
 Manual Ticket# Driver Phillip  
 Hauling Ticket# Check#  
 Route Billing # 0000853  
 State Waste Code Gen EPA ID  
 Manifest 614725IN Grid  
 Destination  
 PO JT1994  
 Profile 614725IN (PCB REMEDIATION WASTE SOIL (WM038A))  
 Generator 141-ARCONIC3131 ARCONIC

	Time	Scale	Operator	Inbound	Gross	63260 lb
In	05/22/2020 11:20:15	Scale 2	kdweitt		Tare	24580 lb
Out	05/22/2020 11:20:15		kdweitt		Net	38680 lb
					Tons	19.34

Comments

Product	LD%	Qty	UOM	Rate	Tax	Amount	Origin
1 Spwaste Solid Oth-	100	19.34	Tons				IN-TIPPECA

Total Tax  
 Total Ticket

Driver's Signature



993545

**Industrial Waste Disposal Manifest**

**Profile Number: 614725IN**

**Expiration Date: 4/14/2021**

**ALL SOLIDIFICATION MUST BE SCHEDULED 24 HOURS IN ADVANCE**

**Section A Generator Information**

**Generator Name:**  
Arconic Corp

**Technical Contact:**  
Matt Bruck: (513) 309-1966

**Waste Location:** Elliott Ditch Levee

**Street Address:**  
3131 Main Street

**County:** Tippecanoe

**City:** Lafayette

**State:** IN      **Zip Code:** 47905

**Emergency Response Phone Number:**  
Kevin Chapman: (812) 343-0163

**Waste Name:** PCB Remediation Waste Soil  
**Est. Volume/Number of Drums:**

**Special Conditions:** Direct Landfill NON ADC

**NO Generator Signature Required**

**Section C DISPOSAL SITE INFORMATION**

**Site Name:** Oak Ridge

**OPP Number:** \_\_\_\_\_ **Amount:** 20

KW  
\_\_\_\_\_  
**Authorized Signature**

5/22/2020  
\_\_\_\_\_  
**Date (MM/DD/YY)**

#15



OAK RIDGE RDF  
 2905 South Co. Rd. 150 East  
 LOGANSPORT, IN, 46947  
 Ph: 574-722-5771

Reprint  
 Ticket# 993545

Customer Name ENVIRONMENTALFIELDSVC ENVIRON Carrier BIBBS HAULING BIBBS HAULING  
 Ticket Date 05/22/2020 Vehicle# 15 Volume  
 Payment Type Credit Account Container  
 Manual Ticket# Driver Kenny  
 Hauling Ticket# Check#  
 Route Billing # 0000853  
 State Waste Code Gen EPA ID  
 Manifest 614725IN Grid  
 Destination  
 PO JT1994  
 Profile 614725IN (PCB REMEDIATION WASTE SOIL (WM038A))  
 Generator 141-ARCONIC3131 ARCONIC

	Time	Scale	Operator	Inbound	Gross	
In	05/22/2020 11:48:45	Scale 2	kdweitt		64380 lb	
Out	05/22/2020 11:48:45		kdweitt		23320 lb	
					Net	41060 lb
					Tons	20.53

Comments

Product	LD%	Qty	UOM	Rate	Tax	Amount	Origin
1 Spwaste Solid Oth-	100	20.53	Tons				IN-TIPPECA

Total Tax  
 Total Ticket

Driver`s Signature



## Industrial Waste Disposal Manifest

Profile Number: 614725IN

Expiration Date: 4/14/2021

**ALL SOLIDIFICATION MUST BE SCHEDULED 24 HOURS IN ADVANCE**

### Section A Generator Information

**Generator Name:**  
Arconic Corp

**Technical Contact:**  
Matt Bruck: (513) 309-1966

**Waste Location:** Elliott Ditch Levee

**Street Address:**  
3131 Main Street

**County:** Tippecanoe

**City:** Lafayette

**State:** IN      **Zip Code:** 47905

**Emergency Response Phone Number:**  
Kevin Chapman: (812) 343-0163

**Waste Name:** PCB Remediation Waste Soil  
**Est. Volume/Number of Drums:**

**Special Conditions:** Direct Landfill NON ADC

**NO Generator Signature Required**

### Section C DISPOSAL SITE INFORMATION

**Site Name:** Oak Ridge

**OPP Number:** \_\_\_\_\_ **Amount:** 17.99

Kld  
**Authorized Signature**

5/22/2020  
**Date (MM/DD/YY)**

#19



OAK RIDGE RDF  
 2905 South Co. Rd. 150 East  
 LOGANSPOBT, IN, 46947  
 Ph: 574-722-5771

Reprint  
 Ticket# 993546

Customer Name	ENVIRONMENTALFIELDSVC ENVIRON	Carrier	BIBBS HAULING	BIBBS HAULING
Ticket Date	05/22/2020	Vehicle#	19	Volume
Payment Type	Credit Account	Container		
Manual Ticket#		Driver	A J	
Hauling Ticket#		Check#		
Route		Billing #	0000853	
State Waste Code		Gen EPA ID		
Manifest	614725IN	Grid		
Destination				
PO	JT1994			
Profile	614725IN (PCB REMEDIATION WASTE SOIL (WM038A))			
Generator	141-ARCONIC3131 ARCONIC			

	Time	Scale	Operator	Inbound	Gross	58560 lb
In	05/22/2020 11:50:22	Scale 2	kdweitt		Tare	22580 lb
Out	05/22/2020 11:50:22		kdweitt		Net	35980 lb
					Tons	17.99

Comments

Product	LD%	Qty	UOM	Rate	Tax	Amount	Origin
1 Spwaste Solid Oth-	100	17.99	Tons				IN-TIPPECA

Total Tax  
 Total Ticket

Driver's Signature



993549

**Industrial Waste Disposal Manifest**

**Profile Number: 614725IN**

**Expiration Date: 4/14/2021**

**ALL SOLIDIFICATION MUST BE SCHEDULED 24 HOURS IN ADVANCE**

**Section A Generator Information**

**Generator Name:**  
Arconic Corp

**Technical Contact:**  
Matt Bruck: (513) 309-1966

**Waste Location:** Elliott Ditch Levee

**Street Address:**  
3131 Main Street

**County:** Tippecanoe

**City:** Lafayette

**State:** IN      **Zip Code:** 47905

**Emergency Response Phone Number:**  
Kevin Chapman: (812) 343-0163

**Waste Name:** PCB Remediation Waste Soil  
**Est. Volume/Number of Drums:**

**Special Conditions:** Direct Landfill NON ADC

**NO Generator Signature Required**

**Section C DISPOSAL SITE INFORMATION**

**Site Name:** Oak Ridge

**OPP Number:** \_\_\_\_\_ **Amount:** 5

Kld  
\_\_\_\_\_  
**Authorized Signature**

5/22/2020  
\_\_\_\_\_  
**Date (MM/DD/YY)**

#82



OAK RIDGE RDF  
 2905 South Co. Rd. 150 East  
 LOGANSPORT, IN, 46947  
 Ph: 574-722-5771

Reprint  
 Ticket# 993550

Customer Name	ENVIRONMENTALFIELDSVC ENVIRON	Carrier	SOLID FINISH SOLID FINISH CONSTRUCTI
Ticket Date	05/22/2020	Vehicle#	82
Payment Type	Credit Account	Container	Volume
Manual Ticket#		Driver	Earl
Hauling Ticket#		Check#	
Route		Billing #	0000853
State Waste Code		Gen EPA ID	
Manifest	614725IN	Grid	
Destination			
PO	JT1994		
Profile	614725IN (PCB REMEDIATION WASTE SOIL (WM038A))		
Generator	141-ARCONIC3131 ARCONIC		

	Time	Scale	Operator	Inbound	Gross	60260 lb
In	05/22/2020 12:07:50	Scale 2	kdweitt		Tare	23440 lb
Out	05/22/2020 12:07:50		kdweitt		Net	36820 lb
Comments					Tons	18.41

Product	LD%	Qty	UOM	Rate	Tax	Amount	Origin
1 Spwaste Solid Oth-	100	18.41	Tons				IN-TIPPECA

Total Tax  
 Total Ticket

Driver's Signature



993554

### Industrial Waste Disposal Manifest

Profile Number: 614725IN

Expiration Date: 4/14/2021

**ALL SOLIDIFICATION MUST BE SCHEDULED 24 HOURS IN ADVANCE**

#### Section A Generator Information

Generator Name:  
Arconic Corp

Technical Contact:  
Matt Bruck: (513) 309-1966

Waste Location: Elliott Ditch Levee

Street Address:  
3131 Main Street

County: Tippecanoe

City: Lafayette

State: IN Zip Code: 47905

Emergency Response Phone Number:  
Kevin Chapman: (812) 343-0163

Waste Name: PCB Remediation Waste Soil  
Est. Volume/Number of Drums:

Special Conditions: Direct Landfill NON ADC

NO Generator Signature Required

#### Section C DISPOSAL SITE INFORMATION

Site Name: Oak Ridge

OPP Number: \_\_\_\_\_ Amount: 18.98

Kld  
Authorized Signature

5/22/2020  
Date (MM/DD/YY)





OAK RIDGE RDF  
 2905 South Co. Rd. 150 East  
 LOGANSFORT, IN, 46947  
 Ph: 574-722-5771

Reprint  
 Ticket# 993554

Customer Name ENVIRONMENTALFIELDSVC ENVIRON Carrier SOLID FINISH SOLID FINISH CONSTRUCTI  
 Ticket Date 05/22/2020 Vehicle# 78 Volume  
 Payment Type Credit Account Container  
 Manual Ticket# Driver Scott  
 Hauling Ticket# Check#  
 Route Billing # 0000853  
 State Waste Code Gen EPA ID  
 Manifest 614725IN Grid  
 Destination  
 PO JT1994  
 Profile 614725IN (PCB REMEDIATION WASTE SOIL (WM038A))  
 Generator 141-ARCONIC3131 ARCONIC

	Time	Scale	Operator	Inbound	Gross	66760 lb
In	05/22/2020 12:24:47	Scale 2	kdweitt		Tare	28800 lb
Out	05/22/2020 12:24:47		kdweitt		Net	37960 lb
Comments					Tons	18.98

Product	LD%	Qty	UOM	Rate	Tax	Amount	Origin
1 Spwaste Solid Oth-	100	18.98	Tons				IN-TIPPECA

Total Tax  
 Total Ticket

Driver's Signature



993558

### Industrial Waste Disposal Manifest

Profile Number: 614725IN

Expiration Date: 4/14/2021

**ALL SOLIDIFICATION MUST BE SCHEDULED 24 HOURS IN ADVANCE**

#### Section A Generator Information

Generator Name:  
Arconic Corp

Technical Contact:  
Matt Bruck: (513) 309-1966

Waste Location: Elliott Ditch Levee

Street Address:  
3131 Main Street

County: Tippecanoe

City: Lafayette

State: IN Zip Code: 47905

Emergency Response Phone Number:  
Kevin Chapman: (812) 343-0163

Waste Name: PCB Remediation Waste Soil  
Est. Volume/Number of Drums:

Special Conditions: Direct Landfill NON ADC

NO Generator Signature Required

#### Section C DISPOSAL SITE INFORMATION

Site Name: Oak Ridge

OPP Number: \_\_\_\_\_ Amount: 17.44

KW  
Authorized Signature

5/22/2020  
Date (MM/DD/YY)

#96



OAK RIDGE RDF  
 2905 South Co. Rd. 150 East  
 LOGANSFORT, IN, 46947  
 Ph: 574-722-5771

Original  
 Ticket# 993558

Customer Name ENVIRONMENTALFIELDSVC ENVIRON Carrier SOLID FINISH SOLID FINISH CONSTRUCTI  
 Ticket Date 05/22/2020 Vehicle# 96 Volume  
 Payment Type Credit Account Container  
 Manual Ticket# Driver Rob  
 Hauling Ticket# Check#  
 Route Billing # 0000853  
 State Waste Code Gen EPA ID  
 Manifest 614725IN Grid  
 Destination  
 PO JT1994  
 Profile 614725IN (PCB REMEDIATION WASTE SOIL (WM038A))  
 Generator 141-ARCONIC3131 ARCONIC

	Time	Scale	Operator	Inbound	Gross	63500 lb
In	05/22/2020 12:40:07	Scale 2	kdweitt		Tare	28620 lb
Out	05/22/2020 12:40:07		kdweitt		Net	34880 lb
					Tons	17.44

Comments

Product	LD%	Qty	UOM	Rate	Tax	Amount	Origin
1 Spwaste Solid Oth-	100	17.44	Tons				IN-TIPPECA

Total Tax  
 Total Ticket

Driver's Signature



993563

### Industrial Waste Disposal Manifest

Profile Number: 614725IN

Expiration Date: 4/14/2021

**ALL SOLIDIFICATION MUST BE SCHEDULED 24 HOURS IN ADVANCE**

#### Section A Generator Information

Generator Name:  
Arconic Corp

Technical Contact:  
Matt Bruck: (513) 309-1966

Waste Location: Elliott Ditch Levee

Street Address:  
3131 Main Street

County: Tippecanoe

City: Lafayette

State: IN Zip Code: 47905

Emergency Response Phone Number:  
Kevin Chapman: (812) 343-0163

Waste Name: PCB Remediation Waste Soil  
Est. Volume/Number of Drums:

Special Conditions: Direct Landfill NON ADC

NO Generator Signature Required

#### Section C DISPOSAL SITE INFORMATION

Site Name: Oak Ridge

OPP Number: \_\_\_\_\_

Amount: 19.85

Authorized Signature

Date (MM/DD/YY) 5/22/2020

#71



OAK RIDGE RDF  
 2905 South Co. Rd. 150 East  
 LOGANSPORT, IN, 46947  
 Ph: 574-722-5771

Reprint  
 Ticket# 993563

Customer Name ENVIRONMENTALFIELDSVC ENVIRON Carrier SOLID FINISH SOLID FINISH CONSTRUCTI  
 Ticket Date 05/22/2020 Vehicle# 71 Volume  
 Payment Type Credit Account Container  
 Manual Ticket# Driver Barry  
 Hauling Ticket# Check#  
 Route Billing # 0000853  
 State Waste Code Gen EPA ID  
 Manifest 614725IN  
 Destination Grid  
 PO JT1994  
 Profile 614725IN (PCB REMEDIATION WASTE SOIL (WM038A))  
 Generator 141-ARCONIC3131 ARCONIC

	Time	Scale	Operator	Inbound	Gross	69960 lb
In	05/22/2020 13:12:11	Scale 2	kdweitt		Tare	30260 lb
Out	05/22/2020 13:12:11		kdweitt		Net	39700 lb
Comments					Tons	19.85

Product	LD%	Qty	UOM	Rate	Tax	Amount	Origin
1 Spwaste Solid Oth-	100	19.85	Tons				IN-TIPPECA

Total Tax  
 Total Ticket

Driver's Signature



993492

### Industrial Waste Disposal Manifest

Profile Number: 614725IN

Expiration Date: 4/14/2021

**ALL SOLIDIFICATION MUST BE SCHEDULED 24 HOURS IN ADVANCE**

#### Section A Generator Information

Generator Name:  
Arconic Corp

Technical Contact:  
Matt Bruck: (513) 309-1966

Waste Location: Elliott Ditch Levee

Street Address:  
3131 Main Street

County: Tippecanoe

City: Lafayette

State: IN Zip Code: 47905

Emergency Response Phone Number:  
Kevin Chapman: (812) 343-0163

Waste Name: PCB Remediation Waste Soil  
Est. Volume/Number of Drums:

Special Conditions: Direct Landfill NON ADC

NO Generator Signature Required

#### Section C DISPOSAL SITE INFORMATION

Site Name: Oak Ridge

OPP Number: \_\_\_\_\_ Amount: 21.72

Kid  
Authorized Signature

5/22/2020  
Date (MM/DD/YY)

#72



OAK RIDGE RDF  
 2905 South Co. Rd. 150 East  
 LOGANSPOET, IN, 46947  
 Ph: 574-722-5771

Original  
 Ticket# 993492

Customer Name	ENVIRONMENTALFIELDSVC ENVIRON	Carrier	SOLID FINISH SOLID FINISH CONSTRUCTI
Ticket Date	05/22/2020	Vehicle#	72
Payment Type	Credit Account	Container	Volume
Manual Ticket#		Driver	Aaron
Hauling Ticket#		Check#	
Route		Billing #	0000853
State Waste Code		Gen EPA ID	
Manifest	614725IN	Grid	
Destination			
PO	JT1994		
Profile	614725IN (PCB REMEDIATION WASTE SOIL (WM038A))		
Generator	141-ARCONIC3131 ARCONIC		

	Time	Scale	Operator	Inbound	Gross	71880 lb
In	05/22/2020 08:27:45	Scale 2	kdweitt		Tare	28440 lb
Out	05/22/2020 08:27:45		kdweitt		Net	43440 lb
					Tons	21.72

Comments

Product	LD%	Qty	UOM	Rate	Tax	Amount	Origin
1 Spwaste Solid Oth-	100	21.72	Tons				IN-TIPPECA

Total Tax  
 Total Ticket

Driver's Signature



993567

**Industrial Waste Disposal Manifest**

**Profile Number: 614725IN**

**Expiration Date: 4/14/2021**

**ALL SOLIDIFICATION MUST BE SCHEDULED 24 HOURS IN ADVANCE**

**Section A Generator Information**

**Generator Name:**  
Arconic Corp

**Technical Contact:**  
Matt Bruck: (513) 309-1966

**Waste Location:** Elliott Ditch Levee

**Street Address:**  
3131 Main Street

**County:** Tippecanoe

**City:** Lafayette

**State:** IN      **Zip Code:** 47905

**Emergency Response Phone Number:**  
Kevin Chapman: (812) 343-0163

**Waste Name:** PCB Remediation Waste Soil  
**Est. Volume/Number of Drums:**

**Special Conditions:** Direct Landfill NON ADC

**NO Generator Signature Required**

**Section C DISPOSAL SITE INFORMATION**

**Site Name:** Oak Ridge

**OPP Number:** \_\_\_\_\_ **Amount:** 18.12

Kld

1 5/22/2020

**Authorized Signature** \_\_\_\_\_

**Date (MM/DD/YY)**

#17





OAK RIDGE RDF  
 2905 South Co. Rd. 150 East  
 LOGANSPORT, IN, 46947  
 Ph: 574-722-5771

Reprint  
 Ticket# 993567

Customer Name ENVIRONMENTALFIELDSVC ENVIRON Carrier BIBBS HAULING BIBBS HAULING  
 Ticket Date 05/22/2020 Vehicle# 17 Volume  
 Payment Type Credit Account Container  
 Manual Ticket# Driver Carl  
 Hauling Ticket# Check#  
 Route Billing # 0000853  
 State Waste Code Gen EPA ID  
 Manifest 614725IN Grid  
 Destination  
 PO JT1994  
 Profile 614725IN (PCB REMEDIATION WASTE SOIL (WM038A))  
 Generator 141-ARCONIC3131 ARCONIC

In	Time	Scale	Operator	Inbound	Gross	61200 lb
					Tare	24960 lb
Out	05/22/2020 13:26:59	Scale 2	kdweitt		Net	36240 lb
			kdweitt		Tons	18.12

Comments

Product	LD%	Qty	UOM	Rate	Tax	Amount	Origin
1 Spwaste Solid Oth-	100	18.12	Tons				IN-TIPPECA

Total Tax  
 Total Ticket

Driver's Signature



99352

### Industrial Waste Disposal Manifest

Profile Number: 614725IN

Expiration Date: 4/14/2021

**ALL SOLIDIFICATION MUST BE SCHEDULED 24 HOURS IN ADVANCE**

#### Section A Generator Information

Generator Name:

Arconic Corp

Technical Contact:

Matt Bruck: (513) 309-1966

Waste Location: Elliott Ditch Levee

Street Address:

3131 Main Street

County: Tippecanoe

City: Lafayette

State: IN

Zip Code: 47905

Emergency Response Phone Number:

Kevin Chapman: (812) 343-0163

Waste Name: PCB Remediation Waste Soil

Est. Volume/Number of Drums:

Special Conditions: Direct Landfill NON ADC

NO Generator Signature Required

#### Section C DISPOSAL SITE INFORMATION

Site Name: Oak Ridge

OPP Number: \_\_\_\_\_

Amount: 19.09

Kld  
Authorized Signature

6/5/22/2020  
Date (MM/DD/YY)

#73



OAK RIDGE RDF  
 2905 South Co. Rd. 150 East  
 LOGANSPOORT, IN, 46947  
 Ph: 574-722-5771

Original  
 Ticket# 993571

Customer Name	ENVIRONMENTALFIELDSVC ENVIRON	Carrier	SOLID FINISH	SOLID FINISH	CONSTRUCTI
Ticket Date	05/22/2020	Vehicle#	73	Volume	
Payment Type	Credit Account	Container			
Manual Ticket#		Driver	Zack		
Hauling Ticket#		Check#			
Route		Billing #	0000853		
State Waste Code		Gen EPA ID			
Manifest	614725IN	Grid			
Destination					
PO	JT1994				
Profile	614725IN (PCB REMEDIATION WASTE SOIL (WM038A))				
Generator	141-ARCONIC3131 ARCONIC				

	Time	Scale	Operator	Inbound	Gross	67260 lb
In	05/22/2020 13:43:09	Scale 2	kdweitt		Tare	29080 lb
Out	05/22/2020 13:43:09		kdweitt		Net	38180 lb
					Tons	19.09

Comments

Product	LD%	Qty	UOM	Rate	Tax	Amount	Origin
1 Spwaste Solid Oth-	100	19.09	Tons				IN-TIPPECA

Total Tax  
 Total Ticket

Driver's Signature



50  
993576

### Industrial Waste Disposal Manifest

Profile Number: 614725IN

Expiration Date: 4/14/2021

**ALL SOLIDIFICATION MUST BE SCHEDULED 24 HOURS IN ADVANCE**

#### Section A Generator Information

Generator Name:  
Arconic Corp

Technical Contact:  
Matt Bruck: (513) 309-1966

Waste Location: Elliott Ditch Levee

Street Address:  
3131 Main Street

County: Tippecanoe

City: Lafayette

State: IN Zip Code: 47905

Emergency Response Phone Number:  
Kevin Chapman: (812) 343-0163

Waste Name: PCB Remediation Waste Soil  
Est. Volume/Number of Drums:

Special Conditions: Direct Landfill NON ADC

NO Generator Signature Required

#### Section C DISPOSAL SITE INFORMATION

Site Name: Oak Ridge

OPP Number: \_\_\_\_\_ Amount: 21.84

KV

5/22/2020

Authorized Signature

Date (MM/DD/YY)

72



OAK RIDGE RDF  
 2905 South Co. Rd. 150 East  
 LOGANSPO, IN, 46947  
 Ph: 574-722-5771

Reprint  
 Ticket# 993576

Customer Name	ENVIRONMENTALFIELDSVC ENVIRON	Carrier	SOLID FINISH	SOLID FINISH	CONSTRUCTI
Ticket Date	05/22/2020	Vehicle#	72	Volume	
Payment Type	Credit Account	Container			
Manual Ticket#		Driver	Aaron		
Hauling Ticket#		Check#			
Route		Billing #	0000853		
State Waste Code		Gen EPA ID			
Manifest	614725IN	Grid			
Destination					
PO	JT1994				
Profile	614725IN (PCB REMEDIATION WASTE SOIL (WM038A))				
Generator	141-ARCONIC3131 ARCONIC				

	Time	Scale	Operator	Inbound	Gross	72120 lb
In	05/22/2020 13:57:51	Scale 2	kdweitt		Tare	28440 lb
Out	05/22/2020 13:57:51		kdweitt		Net	43680 lb
					Tons	21.84

Comments

Product	LD%	Qty	UOM	Rate	Tax	Amount	Origin
1 Spwaste Solid Oth-	100	21.84	Tons				IN-TIPPECA

Total Tax  
 Total Ticket

Driver's Signature

993578



**Industrial Waste Disposal Manifest**

**Profile Number: 614725IN**

**Expiration Date: 4/14/2021**

**ALL SOLIDIFICATION MUST BE SCHEDULED 24 HOURS IN ADVANCE**

**Section A Generator Information**

**Generator Name:**  
Arconic Corp

**Technical Contact:**  
Matt Bruck: (513) 309-1966

**Waste Location:** Elliott Ditch Levee

**Street Address:**  
3131 Main Street

**County:** Tippecanoe

**City:** Lafayette

**State:** IN      **Zip Code:** 47905

**Emergency Response Phone Number:**  
Kevin Chapman: (812) 343-0163

**Waste Name:** PCB Remediation Waste Soil  
**Est. Volume/Number of Drums:**

**Special Conditions:** Direct Landfill NON ADC

**NO Generator Signature Required**

**Section C DISPOSAL SITE INFORMATION**

**Site Name:** Oak Ridge

**OPP Number:** \_\_\_\_\_ **Amount:** 21.24

K10

5/22/2020

**Authorized Signature**

**Date (MM/DD/YY)**

B.bb #12



OAK RIDGE RDF  
 2905 South Co. Rd. 150 East  
 LOGANSPOET, IN, 46947  
 Ph: 574-722-5771

Reprint  
 Ticket# 993578

Customer Name ENVIRONMENTALFIELDSVC ENVIRON Carrier BIBBS HAULING BIBBS HAULING  
 Ticket Date 05/22/2020 Vehicle# 12 Volume  
 Payment Type Credit Account Container  
 Manual Ticket# Driver Charles  
 Hauling Ticket# Check#  
 Route Billing # 0000853  
 State Waste Code Gen EPA ID  
 Manifest 614725IN Grid  
 Destination  
 PO JT1994  
 Profile 614725IN (PCB REMEDIATION WASTE SOIL (WM038A))  
 Generator 141-ARCONIC3131 ARCONIC

	Time	Scale	Operator	Inbound	Gross	65920 lb
In	05/22/2020 14:13:51	Scale 2	kdweitt		Tare	23440 lb
Out	05/22/2020 14:13:51		kdweitt		Net	42480 lb
					Tons	21.24

Comments

Product	LD%	Qty	UOM	Rate	Tax	Amount	Origin
1 Spwaste Solid Oth-	100	21.24	Tons				IN-TIPPECA

Total Tax  
 Total Ticket

Driver's Signature



993580

### Industrial Waste Disposal Manifest

Profile Number: 614725IN

Expiration Date: 4/14/2021

**ALL SOLIDIFICATION MUST BE SCHEDULED 24 HOURS IN ADVANCE**

#### Section A Generator Information

Generator Name:  
Arconic Corp

Technical Contact:  
Matt Bruck: (513) 309-1966

Waste Location: Elliott Ditch Levee

Street Address:  
3131 Main Street

County: Tippecanoe

City: Lafayette

State: IN Zip Code: 47905

Emergency Response Phone Number:  
Kevin Chapman: (812) 343-0163

Waste Name: PCB Remediation Waste Soil  
Est. Volume/Number of Drums:

Special Conditions: Direct Landfill NON ADC

NO Generator Signature Required

#### Section C DISPOSAL SITE INFORMATION

Site Name: Oak Ridge

OPP Number: \_\_\_\_\_ Amount: 21.11

Kld  
Authorized Signature

5/22/2020  
Date (MM/DD/YY)





OAK RIDGE RDF  
 2905 South Co. Rd. 150 East  
 LOGANSPORT, IN, 46947  
 Ph: 574-722-5771

Reprint  
 Ticket# 993580

Customer Name ENVIRONMENTALFIELDSVC ENVIRON Carrier EARTH TRANSPORT EARTH TRANSPORT  
 Ticket Date 05/22/2020 Vehicle# EARTH TRANSPORT Volume  
 Payment Type Credit Account Container  
 Manual Ticket# Driver Phillip  
 Hauling Ticket# Check#  
 Route Billing # 0000853  
 State Waste Code Gen EPA ID  
 Manifest 614725IN Grid  
 Destination PO JT1994  
 Profile 614725IN (PCB REMEDIATION WASTE SOIL (WM038A))  
 Generator 141-ARCONIC3131 ARCONIC

In	Time	Scale	Operator	Inbound	Gross	
In	05/22/2020 14:19:27	Scale 2	kdweitt		66800 lb	
Out	05/22/2020 14:19:27		kdweitt		Tare 24580 lb	
					Net 42220 lb	
					Tons 21.11	

Comments

Product	LD%	Qty	UOM	Rate	Tax	Amount	Origin
1 Spwaste Solid Oth-	100	21.11	Tons				IN-TIPPECA

Total Tax  
 Total Ticket

Driver's Signature



993585

### Industrial Waste Disposal Manifest

Profile Number: 614725IN

Expiration Date: 4/14/2021

**ALL SOLIDIFICATION MUST BE SCHEDULED 24 HOURS IN ADVANCE**

#### Section A Generator Information

Generator Name:  
Arconic Corp

Technical Contact:  
Matt Bruck: (513) 309-1966

Waste Location: Elliott Ditch Levee

Street Address:  
3131 Main Street

County: Tippecanoe

City: Lafayette

State: IN Zip Code: 47905

Emergency Response Phone Number:  
Kevin Chapman: (812) 343-0163

Waste Name: PCB Remediation Waste Soil  
Est. Volume/Number of Drums:

Special Conditions: Direct Landfill NON ADC

NO Generator Signature Required

#### Section C DISPOSAL SITE INFORMATION

Site Name: Oak Ridge

OPP Number: \_\_\_\_\_ Amount: 17.80

Kld  
Authorized Signature

5/22/2020  
Date (MM/DD/YY)

#72



OAK RIDGE RDF  
 2905 South Co. Rd. 150 East  
 LOGANSPORT, IN, 46947  
 Ph: 574-722-5771

Original  
 Ticket# 993585

Customer Name	ENVIRONMENTALFIELDSVC ENVIRON	Carrier	SOLID FINISH	SOLID FINISH	CONSTRUCTI
Ticket Date	05/22/2020	Vehicle#	82	Volume	
Payment Type	Credit Account	Container			
Manual Ticket#		Driver	Earl		
Hauling Ticket#		Check#			
Route		Billing #	0000853		
State Waste Code		Gen EPA ID			
Manifest	614725IN	Grid			
Destination					
PO	JT1994				
Profile	614725IN (PCB REMEDIATION WASTE SOIL (WM038A))				
Generator	141-ARCONIC3131 ARCONIC				

	Time	Scale	Operator	Inbound	Gross	59040 lb
In	05/22/2020 14:42:34	Scale 2	kdweitt		Tare	23440 lb
Out	05/22/2020 14:42:34		kdweitt		Net	35600 lb
					Tons	17.80

Comments

Product	LD%	Qty	UOM	Rate	Tax	Amount	Origin
1 Spwaste Solid Oth-	100	17.80	Tons				IN-TIPPECA

Total Tax  
 Total Ticket

Driver's Signature



993588

**Industrial Waste Disposal Manifest****Profile Number: 614725IN****Expiration Date: 4/14/2021****ALL SOLIDIFICATION MUST BE SCHEDULED 24 HOURS IN ADVANCE****Section A Generator Information****Generator Name:**  
Arconic Corp**Technical Contact:**  
Matt Bruck: (513) 309-1966**Waste Location:** Elliott Ditch Levee**Street Address:**  
3131 Main Street**County:** Tippecanoe**City:** Lafayette**State:** IN      **Zip Code:** 47905**Emergency Response Phone Number:**  
Kevin Chapman: (812) 343-0163**Waste Name:** PCB Remediation Waste Soil  
**Est. Volume/Number of Drums:****Special Conditions:** Direct Landfill NON ADC**NO Generator Signature Required****Section C DISPOSAL SITE INFORMATION****Site Name:** Oak Ridge**OPP Number:** \_\_\_\_\_ **Amount:** 18.60

KW

5/22/2020

**Authorized Signature****Date (MM/DD/YY)**

Bibbs

#19



OAK RIDGE RDF  
 2905 South Co. Rd. 150 East  
 LOGANSFORT, IN, 46947  
 Ph: 574-722-5771

Reprint  
 Ticket# 993588

Customer Name ENVIRONMENTALFIELDSVC ENVIRON Carrier BIBBS HAULING BIBBS HAULING  
 Ticket Date 05/22/2020 Vehicle# 19 Volume  
 Payment Type Credit Account Container  
 Manual Ticket# Driver A J  
 Hauling Ticket# Check#  
 Route Billing # 0000853  
 State Waste Code Gen EPA ID  
 Manifest 614725IN Grid  
 Destination  
 PO JT1994  
 Profile 614725IN (PCB REMEDIATION WASTE SOIL (WM038A))  
 Generator 141-ARCONIC3131 ARCONIC

	Time	Scale	Operator	Inbound	Gross	59780 lb
In	05/22/2020 14:56:32	Scale 2	kdweitt		Tare	22580 lb
Out	05/22/2020 14:56:32		kdweitt		Net	37200 lb
					Tons	18.60

Comments

Product	LD%	Qty	UOM	Rate	Tax	Amount	Origin
1 Spwaste Solid Oth-	100	18.60	Tons				IN-TIPPECA

Total Tax  
 Total Ticket

Driver's Signature



993589

### Industrial Waste Disposal Manifest

Profile Number: 614725IN

Expiration Date: 4/14/2021

**ALL SOLIDIFICATION MUST BE SCHEDULED 24 HOURS IN ADVANCE**

#### Section A Generator Information

Generator Name:  
Arconic Corp

Technical Contact:  
Matt Bruck: (513) 309-1966

Waste Location: Elliott Ditch Levee

Street Address:  
3131 Main Street

County: Tippecanoe

City: Lafayette

State: IN Zip Code: 47905

Emergency Response Phone Number:  
Kevin Chapman: (812) 343-0163

Waste Name: PCB Remediation Waste Soil  
Est. Volume/Number of Drums:

Special Conditions: Direct Landfill NON ADC

NO Generator Signature Required

#### Section C DISPOSAL SITE INFORMATION

Site Name: Oak Ridge

OPP Number: \_\_\_\_\_ Amount: 20.74

KLP

5/22/2020

Authorized Signature

Date (MM/DD/YY)

#78



OAK RIDGE RDF  
 2905 South Co. Rd. 150 East  
 LOGANSPORT, IN, 46947  
 Ph: 574-722-5771

Reprint  
 Ticket# 993589

Customer Name	ENVIRONMENTALFIELDSVC ENVIRON	Carrier	SOLID FINISH	SOLID FINISH	CONSTRUCTI
Ticket Date	05/22/2020	Vehicle#	78	Volume	
Payment Type	Credit Account	Container			
Manual Ticket#		Driver	Scott		
Hauling Ticket#		Check#			
Route		Billing #	0000853		
State Waste Code		Gen EPA ID			
Manifest	614725IN	Grid			
Destination					
PO	JT1994				
Profile	614725IN (PCB REMEDIATION WASTE SOIL (WM038A))				
Generator	141-ARCONIC3131 ARCONIC				

	Time	Scale	Operator	Inbound	Gross	70280 lb
In	05/22/2020 15:16:42	Scale 2	kdweitt		Tare	28800 lb
Out	05/22/2020 15:16:42		kdweitt		Net	41480 lb
					Tons	20.74

Comments

Product	LD%	Qty	UOM	Rate	Tax	Amount	Origin
1 Spwaste Solid Oth-	100	20.74	Tons				IN-TIPPECA

Total Tax  
 Total Ticket

Driver's Signature



993590

**Industrial Waste Disposal Manifest**

**Profile Number: 614725IN**

**Expiration Date: 4/14/2021**

**ALL SOLIDIFICATION MUST BE SCHEDULED 24 HOURS IN ADVANCE**

**Section A Generator Information**

**Generator Name:**  
Arconic Corp

**Technical Contact:**  
Matt Bruck: (513) 309-1966

**Waste Location:** Elliott Ditch Levee

**Street Address:**  
3131 Main Street

**County:** Tippecanoe

**City:** Lafayette

**State:** IN      **Zip Code:** 47905

**Emergency Response Phone Number:**  
Kevin Chapman: (812) 343-0163

**Waste Name:** PCB Remediation Waste Soil  
**Est. Volume/Number of Drums:**

**Special Conditions:** Direct Landfill NON ADC

**NO Generator Signature Required**

**Section C DISPOSAL SITE INFORMATION**

**Site Name:** Oak Ridge

**OPP Number:** \_\_\_\_\_ **Amount:** 13.11

*KH*

*5/22/2020*

\_\_\_\_\_  
**Authorized Signature**

\_\_\_\_\_  
**Date (MM/DD/YY)**

*B. Bl # 15*





OAK RIDGE RDF  
 2905 South Co. Rd. 150 East  
 LOGANSPORT, IN, 46947  
 Ph: 574-722-5771

Reprint  
 Ticket# 993590

Customer Name ENVIRONMENTALFIELDSVC ENVIRON Carrier BIBBS HAULING BIBBS HAULING  
 Ticket Date 05/22/2020 Vehicle# 15 Volume  
 Payment Type Credit Account Container  
 Manual Ticket# Driver Kenny  
 Hauling Ticket# Check#  
 Route Billing # 0000853  
 State Waste Code Gen EPA ID  
 Manifest 614725IN Grid  
 Destination  
 PO JT1994  
 Profile 614725IN (PCB REMEDIATION WASTE SOIL (WM038A))  
 Generator 141-ARCONIC3131 ARCONIC

	Time	Scale	Operator	Inbound	Gross	49540 lb
In	05/22/2020 15:18:30	Scale 2	kdweitt		Tare	23320 lb
Out	05/22/2020 15:18:30		kdweitt		Net	26220 lb
					Tons	13.11

Comments

Product	LD%	Qty	UOM	Rate	Tax	Amount	Origin
1 Spwaste Solid Oth-	100	13.11	Tons				IN-TIPPECA

Total Tax  
 Total Ticket

Driver's Signature



993591

## Industrial Waste Disposal Manifest

Profile Number: 614725IN

Expiration Date: 4/14/2021

**ALL SOLIDIFICATION MUST BE SCHEDULED 24 HOURS IN ADVANCE**

### Section A Generator Information

Generator Name:

Arconic Corp

Technical Contact:

Matt Bruck: (513) 309-1966

Waste Location: Elliott Ditch Levee

Street Address:

3131 Main Street

County: Tippecanoe

City: Lafayette

State: IN

Zip Code: 47905

Emergency Response Phone Number:

Kevin Chapman: (812) 343-0163

Waste Name: PCB Remediation Waste Soil

Est. Volume/Number of Drums:

Special Conditions: Direct Landfill NON ADC

NO Generator Signature Required

### Section C

### DISPOSAL SITE INFORMATION

Site Name: Oak Ridge

OPP Number: \_\_\_\_\_ Amount: 18.40

Kld

Authorized Signature

Date (MM/DD/YY) 5/22/2020



OAK RIDGE RDF  
 2905 South Co. Rd. 150 East  
 LOGANSPOORT, IN, 46947  
 Ph: 574-722-5771

Reprint  
 Ticket# 993591

Customer Name	ENVIRONMENTALFIELDSVC ENVIRON	Carrier	SOLID FINISH	SOLID FINISH	CONSTRUCTI
Ticket Date	05/22/2020	Vehicle#	96	Volume	
Payment Type	Credit Account	Container			
Manual Ticket#		Driver	Rob		
Hauling Ticket#		Check#			
Route		Billing #	0000853		
State Waste Code		Gen EPA ID			
Manifest	614725IN	Grid			
Destination					
PO	JT1994				
Profile	614725IN (PCB REMEDIATION WASTE SOIL (WM038A))				
Generator	141-ARCONIC3131 ARCONIC				

	Time	Scale	Operator	Inbound	Gross	65420 lb
In	05/22/2020 15:25:34	Scale 2	kdweitt		Tare	28620 lb
Out	05/22/2020 15:25:34		kdweitt		Net	36800 lb
					Tons	18.40

Comments

Product	LD%	Qty	UOM	Rate	Tax	Amount	Origin
1 Spwaste Solid Oth-	100	18.40	Tons				IN-TIPPECA

Total Tax  
 Total Ticket

Driver's Signature



## Industrial Waste Disposal Manifest

Profile Number: 614725IN

Expiration Date: 4/14/2021

**ALL SOLIDIFICATION MUST BE SCHEDULED 24 HOURS IN ADVANCE**

### Section A Generator Information

**Generator Name:**  
Arconic Corp

**Technical Contact:**  
Matt Bruck: (513) 309-1966

**Waste Location:** Elliott Ditch Levee

**Street Address:**  
3131 Main Street

**County:** Tippecanoe

**City:** Lafayette

**State:** IN      **Zip Code:** 47905

**Emergency Response Phone Number:**  
Kevin Chapman: (812) 343-0163

**Waste Name:** PCB Remediation Waste Soil  
**Est. Volume/Number of Drums:**

**Special Conditions:** Direct Landfill NON ADC

**NO Generator Signature Required**

### Section C DISPOSAL SITE INFORMATION

**Site Name:** Oak Ridge

**OPP Number:** \_\_\_\_\_ **Amount:** 19.23

DSB

5-26-20

**Authorized Signature**

**Date (MM/DD/YY)**



OAK RIDGE RDF  
 2905 South Co. Rd. 150 East  
 LOGANSPOORT, IN, 46947  
 Ph: 574-722-5771

Reprint  
 Ticket# 993597

Customer Name	ENVIRONMENTALFIELDSVC ENVIRON	Carrier	SOLID FINISH	SOLID FINISH CONSTRUCTI
Ticket Date	05/26/2020	Vehicle#	78	Volume
Payment Type	Credit Account	Container		
Manual Ticket#		Driver	Scott	
Hauling Ticket#		Check#		
Route		Billing #	0000853	
State Waste Code		Gen EPA ID		
Manifest	614725in			
Destination		Grid		
PO	JT1994			
Profile	614725IN (PCB REMEDIATION WASTE SOIL (WM038A))			
Generator	141-ARCONIC3131 ARCONIC			

	Time	Scale	Operator	Inbound	Gross	67260 lb
In	05/26/2020 07:39:47	Scale 2	dboehmel		Tare	28800 lb
Out	05/26/2020 07:39:47		dboehmel		Net	38460 lb
Comments					Tons	19.23

Product	LD%	Qty	UOM	Rate	Tax	Amount	Origin
1 Spwaste Solid Oth-	100	19.23	Tons				IN-TIPPECA

Total Tax  
 Total Ticket

Driver's Signature



**Industrial Waste Disposal Manifest**

**Profile Number: 614725IN**

**Expiration Date: 4/14/2021**

**ALL SOLIDIFICATION MUST BE SCHEDULED 24 HOURS IN ADVANCE**

**Section A Generator Information**

**Generator Name:**  
Arconic Corp

**Technical Contact:**  
Matt Bruck: (513) 309-1966

**Waste Location:** Elliott Ditch Levee

**Street Address:**  
3131 Main Street

**County:** Tippecanoe

**City:** Lafayette

**State:** IN      **Zip Code:** 47905

**Emergency Response Phone Number:**  
Kevin Chapman: (812) 343-0163

**Waste Name:** PCB Remediation Waste Soil  
**Est. Volume/Number of Drums:**

**Special Conditions:** Direct Landfill NON ADC

**NO Generator Signature Required**

**Section C DISPOSAL SITE INFORMATION**

**Site Name:** Oak Ridge

**OPP Number:** \_\_\_\_\_ **Amount:** 20.39

DSB

9.20.20

**Authorized Signature**

**Date (MM/DD/YY)**



OAK RIDGE RDF  
 2905 South Co. Rd. 150 East  
 LOGANSPO, IN, 46947  
 Ph: 574-722-5771

Reprint  
 Ticket# 993605

Customer Name ENVIRONMENTALFIELDSVC ENVIRON Carrier SOLID FINISH SOLID FINISH CONSTRUCTI  
 Ticket Date 05/26/2020 Vehicle# 03 Volume 15.0  
 Payment Type Credit Account Container  
 Manual Ticket# Driver BRIAN  
 Hauling Ticket# Check#  
 Route Billing # 0000853  
 State Waste Code Gen EPA ID  
 Manifest 614725IN  
 Destination Grid  
 PO JT1994  
 Profile 614725IN (PCB REMEDIATION WASTE SOIL (WM038A))  
 Generator 141-ARCONIC3131 ARCONIC

	Time	Scale	Operator	Inbound	Gross	68700 lb
In	05/26/2020 07:59:20	Scale 2	dboehmel		Tare	27920 lb
Out	05/26/2020 07:59:20		dboehmel		Net	40780 lb
					Tons	20.39

Comments

Product	LD%	Qty	UOM	Rate	Tax	Amount	Origin
1 Spwaste Solid Oth-	100	20.39	Tons				IN-TIPPECA

Total Tax  
 Total Ticket

Driver's Signature



## Industrial Waste Disposal Manifest

Profile Number: 614725IN

Expiration Date: 4/14/2021

**ALL SOLIDIFICATION MUST BE SCHEDULED 24 HOURS IN ADVANCE**

### Section A Generator Information

**Generator Name:**  
Arconic Corp

**Technical Contact:**  
Matt Bruck: (513) 309-1966

**Waste Location:** Elliott Ditch Levee

**Street Address:**  
3131 Main Street

**County:** Tippecanoe

**City:** Lafayette

**State:** IN      **Zip Code:** 47905

**Emergency Response Phone Number:**  
Kevin Chapman: (812) 343-0163

**Waste Name:** PCB Remediation Waste Soil  
**Est. Volume/Number of Drums:**

**Special Conditions:** Direct Landfill NON ADC

**NO Generator Signature Required**

### Section C DISPOSAL SITE INFORMATION

**Site Name:** Oak Ridge

**OPP Number:** \_\_\_\_\_ **Amount:** 15.03

*DSB*

5-20-20

\_\_\_\_\_  
**Authorized Signature**

\_\_\_\_\_  
**Date (MM/DD/YY)**





OAK RIDGE RDF  
 2905 South Co. Rd. 150 East  
 LOGANSPO, IN, 46947  
 Ph: 574-722-5771

Reprint  
 Ticket# 993608

Customer Name	ENVIRONMENTALFIELDSVC ENVIRON	Carrier	SOLID FINISH	SOLID FINISH	CONSTRUCTI
Ticket Date	05/26/2020	Vehicle#	96	Volume	
Payment Type	Credit Account	Container			
Manual Ticket#		Driver	Rob		
Hauling Ticket#		Check#			
Route		Billing #	0000853		
State Waste Code		Gen EPA ID			
Manifest	614725IN	Grid			
Destination					
PO	JT1994				
Profile	614725IN (PCB REMEDIATION WASTE SOIL (WM038A))				
Generator	141-ARCONIC3131 ARCONIC				

	Time	Scale	Operator	Inbound	Gross	58680 lb
In	05/26/2020 08:07:44	Scale 2	dboehmel		Tare	28620 lb
Out	05/26/2020 08:07:44		dboehmel		Net	30060 lb
					Tons	15.03

Comments

Product	LD%	Qty	UOM	Rate	Tax	Amount	Origin
1 Spwaste Solid Oth-	100	15.03	Tons				IN-TIPPECA

Total Tax  
 Total Ticket

Driver's Signature



## Industrial Waste Disposal Manifest

Profile Number: 614725IN

Expiration Date: 4/14/2021

**ALL SOLIDIFICATION MUST BE SCHEDULED 24 HOURS IN ADVANCE**

### Section A Generator Information

**Generator Name:**  
Arconic Corp

**Technical Contact:**  
Matt Bruck: (513) 309-1966

**Waste Location:** Elliott Ditch Levee

**Street Address:**  
3131 Main Street

**County:** Tippecanoe

**City:** Lafayette

**State:** IN      **Zip Code:** 47905

**Emergency Response Phone Number:**  
Kevin Chapman: (812) 343-0163

**Waste Name:** PCB Remediation Waste Soil  
**Est. Volume/Number of Drums:**

**Special Conditions:** Direct Landfill NON ADC

**NO Generator Signature Required**

### Section C DISPOSAL SITE INFORMATION

**Site Name:** Oak Ridge

**OPP Number:** \_\_\_\_\_ **Amount:** 16.03

DSB

9.26.20

**Authorized Signature**

**Date (MM/DD/YY)**



OAK RIDGE RDF  
 2905 South Co. Rd. 150 East  
 LOGANSPORT, IN, 46947  
 Ph: 574-722-5771

Reprint  
 Ticket# 993606

Customer Name ENVIRONMENTALFIELDSVC ENVIRON Carrier SOLID FINISH SOLID FINISH CONSTRUCTI  
 Ticket Date 05/26/2020 Vehicle# 71 Volume  
 Payment Type Credit Account Container  
 Manual Ticket# Driver Barry  
 Hauling Ticket# Check#  
 Route Billing # 0000853  
 State Waste Code Gen EPA ID  
 Manifest 614725IN  
 Destination Grid  
 PO JT1994  
 Profile 614725IN (PCB REMEDIATION WASTE SOIL (WM038A))  
 Generator 141-ARCONIC3131 ARCONIC

	Time	Scale	Operator	Inbound	Gross	62320 lb
In	05/26/2020 08:02:21	Scale 2	dboehmel		Tare	30260 lb
Out	05/26/2020 08:02:21		dboehmel		Net	32060 lb
					Tons	16.03

Comments

Product	LD%	Qty	UOM	Rate	Tax	Amount	Origin
1 Spwaste Solid Oth-	100	16.03	Tons				IN-TIPPECA

Total Tax  
 Total Ticket

Driver`s Signature



## Industrial Waste Disposal Manifest

Profile Number: 614725IN

Expiration Date: 4/14/2021

**ALL SOLIDIFICATION MUST BE SCHEDULED 24 HOURS IN ADVANCE**

### Section A Generator Information

**Generator Name:**  
Arconic Corp

**Technical Contact:**  
Matt Bruck: (513) 309-1966

**Waste Location:** Elliott Ditch Levee

**Street Address:**  
3131 Main Street

**County:** Tippecanoe

**City:** Lafayette

**State:** IN      **Zip Code:** 47905

**Emergency Response Phone Number:**  
Kevin Chapman: (812) 343-0163

**Waste Name:** PCB Remediation Waste Soil  
**Est. Volume/Number of Drums:**

**Special Conditions:** Direct Landfill NON ADC

**NO Generator Signature Required**

### Section C DISPOSAL SITE INFORMATION

**Site Name:** Oak Ridge

**OPP Number:** \_\_\_\_\_ **Amount:** 17.60

DSB

5.26.20

**Authorized Signature**

**Date (MM/DD/YY)**



OAK RIDGE RDF  
 2905 South Co. Rd. 150 East  
 LOGANSPO, IN, 46947  
 Ph: 574-722-5771

Reprint  
 Ticket# 993609

Customer Name ENVIRONMENTALFIELDSVC ENVIRON Carrier SOLID FINISH SOLID FINISH CONSTRUCTI  
 Ticket Date 05/26/2020 Vehicle# 7 Volume  
 Payment Type Credit Account Container  
 Manual Ticket# Driver Earl  
 Hauling Ticket# Check#  
 Route Billing # 0000853  
 State Waste Code Gen EPA ID  
 Manifest 614725IN  
 Destination Grid  
 PO JT1994  
 Profile 614725IN (PCB REMEDIATION WASTE SOIL (WM038A))  
 Generator 141-ARCONIC3131 ARCONIC

	Time	Scale	Operator	Inbound	Gross	61340 lb
In	05/26/2020 08:10:06	Scale 2	dboehmel		Tare	25740 lb
Out	05/26/2020 08:10:06		dboehmel		Net	35600 lb
					Tons	17.80

Comments

Product	LD%	Qty	UOM	Rate	Tax	Amount	Origin
1 Spwaste Solid Oth-	100	17.80	Tons				IN-TIPPECA

Total Tax  
 Total Ticket

Driver's Signature



## Industrial Waste Disposal Manifest

Profile Number: 614725IN

Expiration Date: 4/14/2021

**ALL SOLIDIFICATION MUST BE SCHEDULED 24 HOURS IN ADVANCE**

### Section A Generator Information

**Generator Name:**  
Arconic Corp

**Technical Contact:**  
Matt Bruck: (513) 309-1966

**Waste Location:** Elliott Ditch Levee

**Street Address:**  
3131 Main Street

**County:** Tippecanoe

**City:** Lafayette

**State:** IN      **Zip Code:** 47905

**Emergency Response Phone Number:**  
Kevin Chapman: (812) 343-0163

**Waste Name:** PCB Remediation Waste Soil  
**Est. Volume/Number of Drums:**

**Special Conditions:** Direct Landfill NON ADC

**NO Generator Signature Required**

### Section C DISPOSAL SITE INFORMATION

**Site Name:** Oak Ridge

**OPP Number:** \_\_\_\_\_ **Amount:** 19.30



\_\_\_\_\_  
**Authorized Signature**

5.26.20

\_\_\_\_\_  
**Date (MM/DD/YY)**



OAK RIDGE RDF  
 2905 South Co. Rd. 150 East  
 LOGANSPOORT, IN, 46947  
 Ph: 574-722-5771

Reprint  
 Ticket# 993613

Customer Name ENVIRONMENTALFIELDSVC ENVIRON Carrier SOLID FINISH SOLID FINISH CONSTRUCTI  
 Ticket Date 05/26/2020 Vehicle# 73 Volume  
 Payment Type Credit Account Container  
 Manual Ticket# Driver Zack  
 Hauling Ticket# Check#  
 Route Billing # 0000853  
 State Waste Code Gen EPA ID  
 Manifest 614725IN Grid  
 Destination  
 PO JT1994  
 Profile 614725IN (PCB REMEDIATION WASTE SOIL (WM038A))  
 Generator 141-ARCONIC3131 ARCONIC

	Time	Scale	Operator	Inbound	Gross	67480 lb
In	05/26/2020 08:22:44	Scale 2	dboehmel		Tare	29080 lb
Out	05/26/2020 08:22:44		dboehmel		Net	38400 lb
					Tons	19.20

Comments

Product	LD%	Qty	UOM	Rate	Tax	Amount	Origin
1 Spwaste Solid Oth-	100	19.20	Tons				IN-TIPPECA

Total Tax  
 Total Ticket

Driver's Signature



**Industrial Waste Disposal Manifest**

**Profile Number: 614725IN**

**Expiration Date: 4/14/2021**

**ALL SOLIDIFICATION MUST BE SCHEDULED 24 HOURS IN ADVANCE**

**Section A Generator Information**

**Generator Name:**  
Arconic Corp

**Technical Contact:**  
Matt Bruck: (513) 309-1966

**Waste Location:** Elliott Ditch Levee

**Street Address:**  
3131 Main Street

**County:** Tippecanoe

**City:** Lafayette

**State:** IN      **Zip Code:** 47905

**Emergency Response Phone Number:**  
Kevin Chapman: (812) 343-0163

**Waste Name:** PCB Remediation Waste Soil  
**Est. Volume/Number of Drums:**

**Special Conditions:** Direct Landfill NON ADC

**NO Generator Signature Required**

**Section C DISPOSAL SITE INFORMATION**

**Site Name:** Oak Ridge

**OPP Number:** \_\_\_\_\_ **Amount:** 17.61

DSB

7.26.20

**Authorized Signature**

**Date (MM/DD/YY)**





OAK RIDGE RDF  
 2905 South Co. Rd. 150 East  
 LOGANSPOET, IN, 46947  
 Ph: 574-722-5771

Reprint  
 Ticket# 993618

Customer Name ENVIRONMENTALFIELDSVC ENVIRON Carrier EARTH TRANSPORT EARTH TRANSPORT  
 Ticket Date 05/26/2020 Vehicle# EARTH TRANSPORT Volume  
 Payment Type Credit Account Container  
 Manual Ticket# Driver Phillip  
 Hauling Ticket# Check#  
 Route Billing # 0000853  
 State Waste Code Gen EPA ID  
 Manifest 614725IN  
 Destination Grid  
 PO JT1994  
 Profile 614725IN (PCB REMEDIATION WASTE SOIL (WM038A))  
 Generator 141-ARCONIC3131 ARCONIC

	Time	Scale	Operator	Inbound	Gross	59800 lb
In	05/26/2020 08:37:50	Scale 2	dboehmel		Tare	24580 lb
Out	05/26/2020 08:37:50		dboehmel		Net	35220 lb
					Tons	17.61

Comments #07

Product	LD%	Qty	UOM	Rate	Tax	Amount	Origin
1 Spwaste Solid Oth-	100	17.61	Tons				IN-TIPPECA

Total Tax  
 Total Ticket

Driver's Signature



## Industrial Waste Disposal Manifest

Profile Number: 614725IN

Expiration Date: 4/14/2021

**ALL SOLIDIFICATION MUST BE SCHEDULED 24 HOURS IN ADVANCE**

### Section A Generator Information

**Generator Name:**  
Arconic Corp

**Technical Contact:**  
Matt Bruck: (513) 309-1966

**Waste Location:** Elliott Ditch Levee

**Street Address:**  
3131 Main Street

**County:** Tippecanoe

**City:** Lafayette

**State:** IN      **Zip Code:** 47905

**Emergency Response Phone Number:**  
Kevin Chapman: (812) 343-0163

**Waste Name:** PCB Remediation Waste Soil  
**Est. Volume/Number of Drums:**

**Special Conditions:** Direct Landfill NON ADC

**NO Generator Signature Required**

### Section C DISPOSAL SITE INFORMATION

**Site Name:** Oak Ridge

**OPP Number:** \_\_\_\_\_ **Amount:** 18.5K

DSB

5-26-20

**Authorized Signature**

**Date (MM/DD/YY)**



OAK RIDGE RDF  
 2905 South Co. Rd. 150 East  
 LOGANSPOORT, IN, 46947  
 Ph: 574-722-5771

Reprint  
 Ticket# 993619

Customer Name ENVIRONMENTALFIELDSVC ENVIRON Carrier EARTH TRANSPORT EARTH TRANSPORT  
 Ticket Date 05/26/2020 Vehicle# 08 Volume  
 Payment Type Credit Account Container  
 Manual Ticket# Driver TAMMY  
 Hauling Ticket# Check#  
 Route Billing # 0000853  
 State Waste Code Gen EPA ID  
 Manifest 614725IN  
 Destination Grid  
 PO JT1994  
 Profile 614725IN (PCB REMEDIATION WASTE SOIL (WM038A))  
 Generator 141-ARCONIC3131 ARCONIC

	Time	Scale	Operator	Inbound	Gross	62120 lb
In	05/26/2020 08:42:54	Scale 2	dboehmel		Tare	25020 lb
Out	05/26/2020 08:55:06	Scale 2	dboehmel		Net	37100 lb
					Tons	18.55

Comments

Product	LD%	Qty	UOM	Rate	Tax	Amount	Origin
1 Spwaste Solid Oth-	100	18.55	Tons				IN-TIPPECA

Total Tax  
 Total Ticket

Driver's Signature



## Industrial Waste Disposal Manifest

Profile Number: 614725IN

Expiration Date: 4/14/2021

**ALL SOLIDIFICATION MUST BE SCHEDULED 24 HOURS IN ADVANCE**

### Section A Generator Information

**Generator Name:**  
Arconic Corp

**Technical Contact:**  
Matt Bruck: (513) 309-1966

**Waste Location:** Elliott Ditch Levee

**Street Address:**  
3131 Main Street

**County:** Tippecanoe

**City:** Lafayette

**State:** IN      **Zip Code:** 47905

**Emergency Response Phone Number:**  
Kevin Chapman: (812) 343-0163

**Waste Name:** PCB Remediation Waste Soil  
**Est. Volume/Number of Drums:**

**Special Conditions:** Direct Landfill NON ADC

**NO Generator Signature Required**

### Section C DISPOSAL SITE INFORMATION

**Site Name:** Oak Ridge

**OPP Number:** \_\_\_\_\_ **Amount:** 18.90

*DSB*

5.26.20

**Authorized Signature**

**Date (MM/DD/YY)**



OAK RIDGE RDF  
 2905 South Co. Rd. 150 East  
 LOGANSFORT, IN, 46947  
 Ph: 574-722-5771

Reprint  
 Ticket# 993633

Customer Name ENVIRONMENTALFIELDSVC ENVIRON Carrier SOLID FINISH SOLID FINISH CONSTRUCTI  
 Ticket Date 05/26/2020 Vehicle# 78 Volume  
 Payment Type Credit Account Container  
 Manual Ticket# Driver Scott  
 Hauling Ticket# Check#  
 Route Billing # 0000853  
 State Waste Code Gen EPA ID  
 Manifest 614725in Grid  
 Destination  
 PO JT1994  
 Profile 614725IN (PCB REMEDIATION WASTE SOIL (WM038A))  
 Generator 141-ARCONIC3131 ARCONIC

	Time	Scale	Operator	Inbound	Gross	66600 lb
In	05/26/2020 10:06:05	Scale 2	dboehmel		Tare	28800 lb
Out	05/26/2020 10:06:05		dboehmel		Net	37800 lb
					Tons	18.90

Comments

Product	LD%	Qty	UOM	Rate	Tax	Amount	Origin
1 Spwaste Solid Oth-	100	18.90	Tons				IN-TIPPECA

Total Tax  
 Total Ticket

Driver's Signature



## Industrial Waste Disposal Manifest

Profile Number: 614725IN

Expiration Date: 4/14/2021

**ALL SOLIDIFICATION MUST BE SCHEDULED 24 HOURS IN ADVANCE**

### Section A Generator Information

Generator Name:  
Arconic Corp

Technical Contact:  
Matt Bruck: (513) 309-1966

Waste Location: Elliott Ditch Levee

Street Address:  
3131 Main Street

County: Tippecanoe

City: Lafayette

State: IN Zip Code: 47905

Emergency Response Phone Number:  
Kevin Chapman: (812) 343-0163

Waste Name: PCB Remediation Waste Soil  
Est. Volume/Number of Drums:

Special Conditions: Direct Landfill NON ADC

NO Generator Signature Required

### Section C DISPOSAL SITE INFORMATION

Site Name: Oak Ridge

OPP Number: \_\_\_\_\_ Amount: 19.44

DSB  
\_\_\_\_\_  
Authorized Signature

5.26.20  
\_\_\_\_\_  
Date (MM/DD/YY)



OAK RIDGE RDF  
 2905 South Co. Rd. 150 East  
 LOGANSPOORT, IN, 46947  
 Ph: 574-722-5771

Reprint  
 Ticket# 993635

Customer Name ENVIRONMENTALFIELDSVC ENVIRON Carrier SOLID FINISH SOLID FINISH CONSTRUCTI  
 Ticket Date 05/26/2020 Vehicle# 71 Volume  
 Payment Type Credit Account Container  
 Manual Ticket# Driver Barry  
 Hauling Ticket# Check#  
 Route Billing # 0000853  
 State Waste Code Gen EPA ID  
 Manifest 614725IN  
 Destination Grid  
 PO JT1994  
 Profile 614725IN (PCB REMEDIATION WASTE SOIL (WM038A))  
 Generator 141-ARCONIC3131 ARCONIC

In	Time	Scale	Operator	Inbound	Gross	69140 lb
05/26/2020	10:10:33	Scale 2	dboehmel		Tare	30260 lb
Out	05/26/2020	10:10:33	dboehmel		Net	38880 lb
					Tons	19.44

Comments

Product	LD%	Qty	UOM	Rate	Tax	Amount	Origin
1 Spwaste Solid Oth-	100	19.44	Tons				IN-TIPPECA

Total Tax  
 Total Ticket

Driver`s Signature



## Industrial Waste Disposal Manifest

Profile Number: 614725IN

Expiration Date: 4/14/2021

**ALL SOLIDIFICATION MUST BE SCHEDULED 24 HOURS IN ADVANCE**

### Section A Generator Information

**Generator Name:**  
Arconic Corp

**Technical Contact:**  
Matt Bruck: (513) 309-1966

**Waste Location:** Elliott Ditch Levee

**Street Address:**  
3131 Main Street

**County:** Tippecanoe

**City:** Lafayette

**State:** IN      **Zip Code:** 47905

**Emergency Response Phone Number:**  
Kevin Chapman: (812) 343-0163

**Waste Name:** PCB Remediation Waste Soil  
**Est. Volume/Number of Drums:**

**Special Conditions:** Direct Landfill NON ADC

**NO Generator Signature Required**

### Section C DISPOSAL SITE INFORMATION

**Site Name:** Oak Ridge

**OPP Number:** \_\_\_\_\_ **Amount:** 21.03

DSB

07.26.20

**Authorized Signature**

**Date (MM/DD/YY)**





OAK RIDGE RDF  
 2905 South Co. Rd. 150 East  
 LOGANSPO, IN, 46947  
 Ph: 574-722-5771

Reprint  
 Ticket# 993640

Customer Name ENVIRONMENTALFIELDSVC ENVIRON Carrier SOLID FINISH SOLID FINISH CONSTRUCTI  
 Ticket Date 05/26/2020 Vehicle# 03 Volume 15.0  
 Payment Type Credit Account Container  
 Manual Ticket# Driver Earl  
 Hauling Ticket# Check#  
 Route Billing # 0000853  
 State Waste Code Gen EPA ID  
 Manifest 614725in Grid  
 Destination  
 PO JT1994  
 Profile 614725IN (PCB REMEDIATION WASTE SOIL (WM038A))  
 Generator 141-ARCONIC3131 ARCONIC

	Time	Scale	Operator	Inbound	Gross	69980 lb
In	05/26/2020 10:26:51	Scale 2	dboehmel		Tare	27920 lb
Out	05/26/2020 10:26:51		dboehmel		Net	42060 lb
					Tons	21.03

Comments

Product	LD%	Qty	UOM	Rate	Tax	Amount	Origin
1 Spwaste Solid Oth-	100	21.03	Tons				IN-TIPPECA

Total Tax  
 Total Ticket

Driver`s Signature



## Industrial Waste Disposal Manifest

Profile Number: 614725IN

Expiration Date: 4/14/2021

**ALL SOLIDIFICATION MUST BE SCHEDULED 24 HOURS IN ADVANCE**

### Section A Generator Information

Generator Name:  
Arconic Corp

Technical Contact:  
Matt Bruck: (513) 309-1966

Waste Location: Elliott Ditch Levee

Street Address:  
3131 Main Street

County: Tippecanoe

City: Lafayette

State: IN Zip Code: 47905

Emergency Response Phone Number:  
Kevin Chapman: (812) 343-0163

Waste Name: PCB Remediation Waste Soil  
Est. Volume/Number of Drums:

Special Conditions: Direct Landfill NON ADC

NO Generator Signature Required

### Section C DISPOSAL SITE INFORMATION

Site Name: Oak Ridge

OPP Number: \_\_\_\_\_ Amount: 23.06

Authorized Signature

5-26-20

Date (MM/DD/YY)



OAK RIDGE RDF  
 2905 South Co. Rd. 150 East  
 LOGANSPOORT, IN, 46947  
 Ph: 574-722-5771

Reprint  
 Ticket# 993656

Customer Name ENVIRONMENTALFIELDSVC ENVIRON Carrier SOLID FINISH SOLID FINISH CONSTRUCTI  
 Ticket Date 05/26/2020 Vehicle# 73 Volume  
 Payment Type Credit Account Container  
 Manual Ticket# Driver Zack  
 Hauling Ticket# Check#  
 Route Billing # 0000853  
 State Waste Code Gen EPA ID  
 Manifest 614725in Grid  
 Destination  
 PO JT1994  
 Profile 614725IN (PCB REMEDIATION WASTE SOIL (WM038A))  
 Generator 141-ARCONIC3131 ARCONIC

	Time	Scale	Operator	Inbound	Gross	75200 lb
In	05/26/2020 11:26:24	Scale 2	dboehmel		Tare	29080 lb
Out	05/26/2020 11:26:24		dboehmel		Net	46120 lb
					Tons	23.06

Comments

Product	LD%	Qty	UOM	Rate	Tax	Amount	Origin
1 Spwaste Solid Oth-	100	23.06	Tons				IN-TIPPECA

Total Tax  
 Total Ticket

Driver's Signature



**Industrial Waste Disposal Manifest**

**Profile Number: 614725IN**

**Expiration Date: 4/14/2021**

**ALL SOLIDIFICATION MUST BE SCHEDULED 24 HOURS IN ADVANCE**

**Section A Generator Information**

**Generator Name:**  
Arconic Corp

**Technical Contact:**  
Matt Bruck: (513) 309-1966

**Waste Location:** Elliott Ditch Levee

**Street Address:**  
3131 Main Street

**County:** Tippecanoe

**City:** Lafayette

**State:** IN      **Zip Code:** 47905

**Emergency Response Phone Number:**  
Kevin Chapman: (812) 343-0163

**Waste Name:** PCB Remediation Waste Soil  
**Est. Volume/Number of Drums:**

**Special Conditions:** Direct Landfill NON ADC

**NO Generator Signature Required**

**Section C DISPOSAL SITE INFORMATION**

**Site Name:** Oak Ridge

**OPP Number:** \_\_\_\_\_ **Amount:** 17.28

DSB

5-26-20

**Authorized Signature**

**Date (MM/DD/YY)**



OAK RIDGE RDF  
 2905 South Co. Rd. 150 East  
 LOGANSPO, IN, 46947  
 Ph: 574-722-5771

Reprint  
 Ticket# 993645

Customer Name ENVIRONMENTALFIELDSVC ENVIRON Carrier SOLID FINISH SOLID FINISH CONSTRUCTI  
 Ticket Date 05/26/2020 Vehicle# 96 Volume  
 Payment Type Credit Account Container  
 Manual Ticket# Driver Rob  
 Hauling Ticket# Check#  
 Route Billing # 0000853  
 State Waste Code Gen EPA ID  
 Manifest 614725in  
 Destination Grid  
 PO JT1994  
 Profile 614725IN (PCB REMEDIATION WASTE SOIL (WM038A))  
 Generator 141-ARCONIC3131 ARCONIC

	Time	Scale	Operator	Inbound	Gross	63180 lb
In	05/26/2020 10:40:03	Scale 2	dboehmel		Tare	28620 lb
Out	05/26/2020 10:40:03		dboehmel		Net	34560 lb
					Tons	17.28

Comments

Product	LD%	Qty	UOM	Rate	Tax	Amount	Origin
1 Spwaste Solid Oth-	100	17.28	Tons				IN-TIPPECA

Total Tax  
 Total Ticket

Driver's Signature



**Industrial Waste Disposal Manifest**

**Profile Number: 614725IN**

**Expiration Date: 4/14/2021**

**ALL SOLIDIFICATION MUST BE SCHEDULED 24 HOURS IN ADVANCE**

**Section A Generator Information**

**Generator Name:**  
Arconic Corp

**Technical Contact:**  
Matt Bruck: (513) 309-1966

**Waste Location:** Elliott Ditch Levee

**Street Address:**  
3131 Main Street

**County:** Tippecanoe

**City:** Lafayette

**State:** IN      **Zip Code:** 47905

**Emergency Response Phone Number:**  
Kevin Chapman: (812) 343-0163

**Waste Name:** PCB Remediation Waste Soil  
**Est. Volume/Number of Drums:**

**Special Conditions:** Direct Landfill NON ADC

**NO Generator Signature Required**

**Section C DISPOSAL SITE INFORMATION**

**Site Name:** Oak Ridge

**OPP Number:** \_\_\_\_\_ **Amount:** 20.77



5.26.20

**Authorized Signature**

**Date (MM/DD/YY)**



OAK RIDGE RDF  
 2905 South Co. Rd. 150 East  
 LOGANSPOET, IN, 46947  
 Ph: 574-722-5771

Reprint  
 Ticket# 993648

Customer Name ENVIRONMENTALFIELDSVC ENVIRON Carrier EARTH TRANSPORT EARTH TRANSPORT  
 Ticket Date 05/26/2020 Vehicle# EARTH TRANSPORT Volume  
 Payment Type Credit Account Container  
 Manual Ticket# Driver Phillip  
 Hauling Ticket# Check#  
 Route Billing # 0000853  
 State Waste Code Gen EPA ID  
 Manifest 614725IN  
 Destination Grid  
 PO JT1994  
 Profile 614725IN (PCB REMEDIATION WASTE SOIL (WM038A))  
 Generator 141-ARCONIC3131 ARCONIC

	Time	Scale	Operator	Inbound	Gross	66120 lb
In	05/26/2020 10:53:27	Scale 2	dboehmel		Tare	24580 lb
Out	05/26/2020 10:53:27		dboehmel		Net	41540 lb
					Tons	20.77

Comments #07

Product	LD%	Qty	UOM	Rate	Tax	Amount	Origin
1 Spwaste Solid Oth-	100	20.77	Tons				IN-TIPPECA

Total Tax  
 Total Ticket

Driver's Signature



**Industrial Waste Disposal Manifest**

**Profile Number: 614725IN**

**Expiration Date: 4/14/2021**

**ALL SOLIDIFICATION MUST BE SCHEDULED 24 HOURS IN ADVANCE**

**Section A Generator Information**

**Generator Name:**  
Arconic Corp

**Technical Contact:**  
Matt Bruck: (513) 309-1966

**Waste Location:** Elliott Ditch Levee

**Street Address:**  
3131 Main Street

**County:** Tippecanoe

**City:** Lafayette

**State:** IN      **Zip Code:** 47905

**Emergency Response Phone Number:**  
Kevin Chapman: (812) 343-0163

**Waste Name:** PCB Remediation Waste Soil  
**Est. Volume/Number of Drums:**

**Special Conditions:** Direct Landfill NON ADC

**NO Generator Signature Required**

**Section C DISPOSAL SITE INFORMATION**

**Site Name:** Oak Ridge

**OPP Number:** \_\_\_\_\_ **Amount:** 21.26

\_\_\_\_\_  
**Authorized Signature**

\_\_\_\_\_  
**Date (MM/DD/YY)**

*DSB*

*5/26/20*





OAK RIDGE RDF  
 2905 South Co. Rd. 150 East  
 LOGANSFORT, IN, 46947  
 Ph: 574-722-5771

Reprint  
 Ticket# 993651

Customer Name ENVIRONMENTALFIELDSVC ENVIRON Carrier EARTH TRANSPORT EARTH TRANSPORT  
 Ticket Date 05/26/2020 Vehicle# 08 Volume  
 Payment Type Credit Account Container  
 Manual Ticket# Driver  
 Hauling Ticket# Check#  
 Route Billing # 0000853  
 State Waste Code Gen EPA ID  
 Manifest 614725IN  
 Destination Grid  
 PO JT1994  
 Profile 614725IN (PCB REMEDIATION WASTE SOIL (WM038A))  
 Generator 141-ARCONIC3131 ARCONIC

	Time	Scale	Operator	Inbound	Gross	67540 lb
In	05/26/2020 10:58:16	Scale 2	dboehmel		Tare	25020 lb
Out	05/26/2020 10:58:16		dboehmel		Net	42520 lb
					Tons	21.26

Comments

Product	LD%	Qty	UOM	Rate	Tax	Amount	Origin
1 Spwaste Solid Oth-	100	21.26	Tons				IN-TIPPECA

Total Tax  
 Total Ticket

Driver's Signature



**Industrial Waste Disposal Manifest**

**Profile Number: 614725IN**

**Expiration Date: 4/14/2021**

**ALL SOLIDIFICATION MUST BE SCHEDULED 24 HOURS IN ADVANCE**

**Section A Generator Information**

**Generator Name:**  
Arconic Corp

**Technical Contact:**  
Matt Bruck: (513) 309-1966

**Waste Location:** Elliott Ditch Levee

**Street Address:**  
3131 Main Street

**County:** Tippecanoe

**City:** Lafayette

**State:** IN      **Zip Code:** 47905

**Emergency Response Phone Number:**  
Kevin Chapman: (812) 343-0163

**Waste Name:** PCB Remediation Waste Soil  
**Est. Volume/Number of Drums:**

**Special Conditions:** Direct Landfill NON ADC

**NO Generator Signature Required**

**Section C DISPOSAL SITE INFORMATION**

**Site Name:** Oak Ridge

**OPP Number:** \_\_\_\_\_ **Amount:** 21.96

DEB

5.26.20

**Authorized Signature**

**Date (MM/DD/YY)**



OAK RIDGE RDF  
 2905 South Co. Rd. 150 East  
 LOGANSPORT, IN, 46947  
 Ph: 574-722-5771

Reprint  
 Ticket# 993658

Customer Name ENVIRONMENTALFIELDSVC ENVIRON Carrier SOLID FINISH SOLID FINISH CONSTRUCTI  
 Ticket Date 05/26/2020 Vehicle# 70 Volume  
 Payment Type Credit Account Container  
 Manual Ticket# Driver Dan  
 Hauling Ticket# Check#  
 Route Billing # 0000853  
 State Waste Code Gen EPA ID  
 Manifest 614725in Grid  
 Destination  
 PO JT1994  
 Profile 614725IN (PCB REMEDIATION WASTE SOIL (WM038A))  
 Generator 141-ARCONIC3131 ARCONIC

	Time	Scale	Operator	Inbound	Gross	72520 lb
In	05/26/2020 11:49:23	Scale 2	dboehmel		Tare	28600 lb
Out	05/26/2020 11:49:23		dboehmel		Net	43920 lb
					Tons	21.96

Comments

Product	LD%	Qty	UOM	Rate	Tax	Amount	Origin
1 Spwaste Solid Oth-	100	21.96	Tons				IN-TIPPECA

Total Tax  
 Total Ticket

Driver's Signature



**Industrial Waste Disposal Manifest**

**Profile Number: 614725IN**

**Expiration Date: 4/14/2021**

**ALL SOLIDIFICATION MUST BE SCHEDULED 24 HOURS IN ADVANCE**

**Section A Generator Information**

**Generator Name:**  
Arconic Corp

**Technical Contact:**  
Matt Bruck: (513) 309-1966

**Waste Location:** Elliott Ditch Levee

**Street Address:**  
3131 Main Street

**County:** Tippecanoe

**City:** Lafayette

**State:** IN      **Zip Code:** 47905

**Emergency Response Phone Number:**  
Kevin Chapman: (812) 343-0163

**Waste Name:** PCB Remediation Waste Soil  
**Est. Volume/Number of Drums:**

**Special Conditions:** Direct Landfill NON ADC

**NO Generator Signature Required**

**Section C DISPOSAL SITE INFORMATION**

**Site Name:** Oak Ridge

**OPP Number:** \_\_\_\_\_

**Amount:** 21.45



**Authorized Signature**

7.26.20

**Date (MM/DD/YY)**



OAK RIDGE RDF  
 2905 South Co. Rd. 150 East  
 LOGANSPOORT, IN, 46947  
 Ph: 574-722-5771

Reprint  
 Ticket# 993662

Customer Name	ENVIRONMENTALFIELDSVC ENVIRON	Carrier	SOLID FINISH	SOLID FINISH	CONSTRUCTI
Ticket Date	05/26/2020	Vehicle#	78	Volume	
Payment Type	Credit Account	Container			
Manual Ticket#		Driver	Scott		
Hauling Ticket#		Check#			
Route		Billing #	0000853		
State Waste Code		Gen EPA ID			
Manifest	614725IN	Grid			
Destination					
PO	JT1994				
Profile	614725IN (PCB REMEDIATION WASTE SOIL (WM038A))				
Generator	141-ARCONIC3131 ARCONIC				

	Time	Scale	Operator	Inbound	Gross	71900 lb
In	05/26/2020 12:13:19	Scale 2	dboehmel		Tare	28800 lb
Out	05/26/2020 12:13:19		dboehmel		Net	43100 lb
					Tons	21.55

Comments

Product	LD%	Qty	UOM	Rate	Tax	Amount	Origin
1 Spwaste Solid Oth-	100	21.55	Tons				IN-TIPPECA

Total Tax  
 Total Ticket

Driver`s Signature



## Industrial Waste Disposal Manifest

**Profile Number: 614725IN**

**Expiration Date: 4/14/2021**

**ALL SOLIDIFICATION MUST BE SCHEDULED 24 HOURS IN ADVANCE**

### Section A Generator Information

**Generator Name:**  
Arconic Corp

**Technical Contact:**  
Matt Bruck: (513) 309-1966

**Waste Location:** Elliott Ditch Levee

**Street Address:**  
3131 Main Street

**County:** Tippecanoe

**City:** Lafayette

**State:** IN      **Zip Code:** 47905

**Emergency Response Phone Number:**  
Kevin Chapman: (812) 343-0163

**Waste Name:** PCB Remediation Waste Soil  
**Est. Volume/Number of Drums:**

**Special Conditions:** Direct Landfill NON ADC

**NO Generator Signature Required**

### Section C DISPOSAL SITE INFORMATION

**Site Name:** Oak Ridge

**OPP Number:** \_\_\_\_\_ **Amount:** 21.66

*DB*

5.26.20

**Authorized Signature**

**Date (MM/DD/YY)**



OAK RIDGE RDF  
 2905 South Co. Rd. 150 East  
 LOGANSPOORT, IN, 46947  
 Ph: 574-722-5771

Original  
 Ticket# 993665

Customer Name ENVIRONMENTALFIELDSVC ENVIRON Carrier SOLID FINISH SOLID FINISH CONSTRUCTI  
 Ticket Date 05/26/2020 Vehicle# 71 Volume  
 Payment Type Credit Account Container  
 Manual Ticket# Driver Barry  
 Hauling Ticket# Check#  
 Route Billing # 0000853  
 State Waste Code Gen EPA ID  
 Manifest 614725IN  
 Destination Grid  
 PO JT1994  
 Profile 614725IN (PCB REMEDIATION WASTE SOIL (WM038A))  
 Generator 141-ARCONIC3131 ARCONIC

	Time	Scale	Operator	Inbound	Gross	73580 lb
In	05/26/2020 12:36:06	Scale 2	dboehmel		Tare	30260 lb
Out	05/26/2020 12:36:06		dboehmel		Net	43320 lb
					Tons	21.66

Comments

Product	LD%	Qty	UOM	Rate	Tax	Amount	Origin
1 Spwaste Solid Oth-	100	21.66	Tons				IN-TIPPECA

Total Tax  
 Total Ticket

Driver's Signature



**Industrial Waste Disposal Manifest**

**Profile Number: 614725IN**

**Expiration Date: 4/14/2021**

**ALL SOLIDIFICATION MUST BE SCHEDULED 24 HOURS IN ADVANCE**

**Section A Generator Information**

**Generator Name:**  
Arconic Corp

**Technical Contact:**  
Matt Bruck: (513) 309-1966

**Waste Location:** Elliott Ditch Levee

**Street Address:**  
3131 Main Street

**County:** Tippecanoe

**City:** Lafayette

**State:** IN      **Zip Code:** 47905

**Emergency Response Phone Number:**  
Kevin Chapman: (812) 343-0163

**Waste Name:** PCB Remediation Waste Soil  
**Est. Volume/Number of Drums:**

**Special Conditions:** Direct Landfill NON ADC

**NO Generator Signature Required**

**Section C DISPOSAL SITE INFORMATION**

**Site Name:** Oak Ridge

**OPP Number:** \_\_\_\_\_

**Amount:** 21,44

  
**Authorized Signature**

7.26.20  
**Date (MM/DD/YY)**





OAK RIDGE RDF  
 2905 South Co. Rd. 150 East  
 LOGANSPO, IN, 46947  
 Ph: 574-722-5771

Original  
 Ticket# 993676

Customer Name ENVIRONMENTALFIELDSVC ENVIRON Carrier SOLID FINISH SOLID FINISH CONSTRUCTI  
 Ticket Date 05/26/2020 Vehicle# 96 Volume  
 Payment Type Credit Account Container  
 Manual Ticket# Driver EARL  
 Hauling Ticket# Check#  
 Route Billing # 0000853  
 State Waste Code Gen EPA ID  
 Manifest 614725IN  
 Destination Grid  
 PO JT1994  
 Profile 614725IN (PCB REMEDIATION WASTE SOIL (WM038A))  
 Generator 141-ARCONIC3131 ARCONIC

	Time	Scale	Operator	Inbound	Gross	71500 lb
In	05/26/2020 13:07:24	Scale 2	dboehmel		Tare	28620 lb
Out	05/26/2020 13:07:24		dboehmel		Net	42880 lb
					Tons	21.44

Comments

Product	LD%	Qty	UOM	Rate	Tax	Amount	Origin
1 Spwaste Solid Oth-	100	21.44	Tons				IN-TIPPECA

Total Tax  
 Total Ticket

Driver`s Signature



## Industrial Waste Disposal Manifest

Profile Number: 614725IN

Expiration Date: 4/14/2021

**ALL SOLIDIFICATION MUST BE SCHEDULED 24 HOURS IN ADVANCE**

### Section A Generator Information

Generator Name:  
Arconic Corp

Technical Contact:  
Matt Bruck: (513) 309-1966

Waste Location: Elliott Ditch Levee

Street Address:  
3131 Main Street

County: Tippecanoe

City: Lafayette

State: IN      Zip Code: 47905

Emergency Response Phone Number:  
Kevin Chapman: (812) 343-0163

Waste Name: PCB Remediation Waste Soil  
Est. Volume/Number of Drums:

Special Conditions: Direct Landfill NON ADC

NO Generator Signature Required

### Section C DISPOSAL SITE INFORMATION

Site Name: Oak Ridge

OPP Number: \_\_\_\_\_ Amount: 21.04

DSB

07-26-20

Authorized Signature

Date (MM/DD/YY)



OAK RIDGE RDF  
 2905 South Co. Rd. 150 East  
 LOGANSPO, IN, 46947  
 Ph: 574-722-5771

Reprint  
 Ticket# 993672

Customer Name ENVIRONMENTALFIELDSVC ENVIRON Carrier SOLID FINISH SOLID FINISH CONSTRUCTI  
 Ticket Date 05/26/2020 Vehicle# 03 Volume 15.0  
 Payment Type Credit Account Container  
 Manual Ticket# Driver Earl  
 Hauling Ticket# Check#  
 Route Billing # 0000853  
 State Waste Code Gen EPA ID  
 Manifest 614725IN  
 Destination Grid  
 PO JT1994  
 Profile 614725IN (PCB REMEDIATION WASTE SOIL (WM038A))  
 Generator 141-ARCONIC3131 ARCONIC

	Time	Scale	Operator	Inbound	Gross	70000 lb
In	05/26/2020 12:57:13	Scale 2	dboehmel		Tare	27920 lb
Out	05/26/2020 12:57:13		dboehmel		Net	42080 lb
					Tons	21.04

Comments

Product	LD%	Qty	UOM	Rate	Tax	Amount	Origin
1 Spwaste Solid Oth-	100	21.04	Tons				IN-TIPPECA

Total Tax  
 Total Ticket

Driver's Signature



## Industrial Waste Disposal Manifest

**Profile Number: 614725IN**

**Expiration Date: 4/14/2021**

**ALL SOLIDIFICATION MUST BE SCHEDULED 24 HOURS IN ADVANCE**

### Section A Generator Information

**Generator Name:**  
Arconic Corp

**Technical Contact:**  
Matt Bruck: (513) 309-1966

**Waste Location:** Elliott Ditch Levee

**Street Address:**  
3131 Main Street

**County:** Tippecanoe

**City:** Lafayette

**State:** IN      **Zip Code:** 47905

**Emergency Response Phone Number:**  
Kevin Chapman: (812) 343-0163

**Waste Name:** PCB Remediation Waste Soil  
**Est. Volume/Number of Drums:**

**Special Conditions:** Direct Landfill NON ADC

**NO Generator Signature Required**

### Section C DISPOSAL SITE INFORMATION

**Site Name:** Oak Ridge

**OPP Number:** \_\_\_\_\_

**Amount:** \_\_\_\_\_

20.49



4.24.20

\_\_\_\_\_  
**Authorized Signature**

\_\_\_\_\_  
**Date (MM/DD/YY)**



OAK RIDGE RDF  
 2905 South Co. Rd. 150 East  
 LOGANSPOORT, IN, 46947  
 Ph: 574-722-5771

Reprint  
 Ticket# 993679

Customer Name ENVIRONMENTALFIELDSVC ENVIRON Carrier EARTH TRANSPORT EARTH TRANSPORT  
 Ticket Date 05/26/2020 Vehicle# 08 Volume  
 Payment Type Credit Account Container  
 Manual Ticket# Driver *Tanny*  
 Hauling Ticket# Check#  
 Route Billing # 0000853  
 State Waste Code Gen EPA ID  
 Manifest 614725IN Grid  
 Destination  
 PO JT1994  
 Profile 614725IN (PCB REMEDIATION WASTE SOIL (WM038A))  
 Generator 141-ARCONIC3131 ARCONIC

	Time	Scale	Operator	Inbound	Gross	66000 lb
In	05/26/2020 13:17:34	Scale 2	dboehmel		Tare	25020 lb
Out	05/26/2020 13:17:34		dboehmel		Net	40980 lb
					Tons	20.49

Comments

Product	LD%	Qty	UOM	Rate	Tax	Amount	Origin
1 Spwaste Solid Oth-	100	20.49	Tons				IN-TIPPECA

Total Tax  
 Total Ticket

Driver's Signature



**Industrial Waste Disposal Manifest**

**Profile Number: 614725IN**

**Expiration Date: 4/14/2021**

**ALL SOLIDIFICATION MUST BE SCHEDULED 24 HOURS IN ADVANCE**

**Section A Generator Information**

**Generator Name:**  
Arconic Corp

**Technical Contact:**  
Matt Bruck: (513) 309-1966

**Waste Location:** Elliott Ditch Levee

**Street Address:**  
3131 Main Street

**County:** Tippecanoe

**City:** Lafayette

**State:** IN      **Zip Code:** 47905

**Emergency Response Phone Number:**  
Kevin Chapman: (812) 343-0163

**Waste Name:** PCB Remediation Waste Soil  
**Est. Volume/Number of Drums:**

**Special Conditions:** Direct Landfill NON ADC

**NO Generator Signature Required**

**Section C DISPOSAL SITE INFORMATION**

**Site Name:** Oak Ridge

**OPP Number:** \_\_\_\_\_ **Amount:** 20.28



**Authorized Signature**

7-26-20  
**Date (MM/DD/YY)**



OAK RIDGE RDF  
 2905 South Co. Rd. 150 East  
 LOGANSPORT, IN, 46947  
 Ph: 574-722-5771

Reprint  
 Ticket# 993694

Customer Name ENVIRONMENTALFIELDSVC ENVIRON Carrier SOLID FINISH SOLID FINISH CONSTRUCTI  
 Ticket Date 05/26/2020 Vehicle# 70 Volume  
 Payment Type Credit Account Container  
 Manual Ticket# Driver Dan  
 Hauling Ticket# Check#  
 Route Billing # 0000853  
 State Waste Code Gen EPA ID  
 Manifest 614725IN  
 Destination Grid  
 PO JT1994  
 Profile 614725IN (PCB REMEDIATION WASTE SOIL (WM038A))  
 Generator 141-ARCONIC3131 ARCONIC

	Time	Scale	Operator	Inbound	Gross	69160 lb
In	05/26/2020 14:34:46	Scale 2	dboehmel		Tare	28600 lb
Out	05/26/2020 14:34:46		dboehmel		Net	40560 lb
					Tons	20.28

Comments

Product	LD%	Qty	UOM	Rate	Tax	Amount	Origin
1 Spwaste Solid Oth-	100	20.28	Tons				IN-TIPPECA

Total Tax  
 Total Ticket

Driver's Signature



**Industrial Waste Disposal Manifest**

**Profile Number: 614725IN**

**Expiration Date: 4/14/2021**

**ALL SOLIDIFICATION MUST BE SCHEDULED 24 HOURS IN ADVANCE**

**Section A Generator Information**

**Generator Name:**  
Arconic Corp

**Technical Contact:**  
Matt Bruck: (513) 309-1966

**Waste Location:** Elliott Ditch Levee

**Street Address:**  
3131 Main Street

**County:** Tippecanoe

**City:** Lafayette

**State:** IN      **Zip Code:** 47905

**Emergency Response Phone Number:**  
Kevin Chapman: (812) 343-0163

**Waste Name:** PCB Remediation Waste Soil  
**Est. Volume/Number of Drums:**

**Special Conditions:** Direct Landfill NON ADC

**NO Generator Signature Required**

**Section C DISPOSAL SITE INFORMATION**

**Site Name:** Oak Ridge

**OPP Number:** \_\_\_\_\_ **Amount:** 22.72

\_\_\_\_\_  
**Authorized Signature**

\_\_\_\_\_  
**Date (MM/DD/YY)**

7.26.20





OAK RIDGE RDF  
 2905 South Co. Rd. 150 East  
 LOGANSPOORT, IN, 46947  
 Ph: 574-722-5771

Reprint  
 Ticket# 993696

Customer Name ENVIRONMENTALFIELDSVC ENVIRON Carrier SOLID FINISH SOLID FINISH CONSTRUCTI  
 Ticket Date 05/26/2020 Vehicle# 78 Volume  
 Payment Type Credit Account Container  
 Manual Ticket# Driver Scott  
 Hauling Ticket# Check#  
 Route Billing # 0000853  
 State Waste Code Gen EPA ID  
 Manifest 614725IN Grid  
 Destination  
 PO JT1994  
 Profile 614725IN (PCB REMEDIATION WASTE SOIL (WM038A))  
 Generator 141-ARCONIC3131 ARCONIC

	Time	Scale	Operator	Inbound	Gross	74240 lb
In	05/26/2020 14:40:00	Scale 2	dboehmel		Tare	28800 lb
Out	05/26/2020 14:40:00		dboehmel		Net	45440 lb
					Tons	22.72

Comments

Product	LD%	Qty	UOM	Rate	Tax	Amount	Origin
1 Spwaste Solid Oth-	100	22.72	Tons				IN-TIPPECA

Total Tax  
 Total Ticket

Driver's Signature



## Industrial Waste Disposal Manifest

Profile Number: 614725IN

Expiration Date: 4/14/2021

**ALL SOLIDIFICATION MUST BE SCHEDULED 24 HOURS IN ADVANCE**

### Section A Generator Information

**Generator Name:**  
Arconic Corp

**Technical Contact:**  
Matt Bruck: (513) 309-1966

**Waste Location:** Elliott Ditch Levee

**Street Address:**  
3131 Main Street

**County:** Tippecanoe

**City:** Lafayette

**State:** IN      **Zip Code:** 47905

**Emergency Response Phone Number:**  
Kevin Chapman: (812) 343-0163

**Waste Name:** PCB Remediation Waste Soil  
**Est. Volume/Number of Drums:**

**Special Conditions:** Direct Landfill NON ADC

**NO Generator Signature Required**

### Section C DISPOSAL SITE INFORMATION

**Site Name:** Oak Ridge

**OPP Number:** \_\_\_\_\_ **Amount:** 22.23

\_\_\_\_\_  
**Authorized Signature**

\_\_\_\_\_  
**Date (MM/DD/YY)**



OAK RIDGE RDF  
 2905 South Co. Rd. 150 East  
 LOGANSFORT, IN, 46947  
 Ph: 574-722-5771

Reprint  
 Ticket# 993700

Customer Name	ENVIRONMENTALFIELDSVC ENVIRON	Carrier	SOLID FINISH SOLID FINISH CONSTRUCTI
Ticket Date	05/26/2020	Vehicle#	71
Payment Type	Credit Account	Container	Volume
Manual Ticket#		Driver	Barry
Hauling Ticket#		Check#	
Route		Billing #	0000853
State Waste Code		Gen EPA ID	
Manifest	614725IN	Grid	
Destination			
PO	JT1994		
Profile	614725IN (PCB REMEDIATION WASTE SOIL (WM038A))		
Generator	141-ARCONIC3131 ARCONIC		

	Time	Scale	Operator	Inbound	Gross	74720 lb
In	05/26/2020 14:49:55	Scale 2	dboehmel		Tare	30260 lb
Out	05/26/2020 14:49:55		dboehmel		Net	44460 lb
Comments					Tons	22.23

Product	LD%	Qty	UOM	Rate	Tax	Amount	Origin
1 Spwaste Solid Oth-	100	22.23	Tons				IN-TIPPECA

Total Tax  
 Total Ticket

Driver's Signature



**Industrial Waste Disposal Manifest**

**Profile Number: 614725IN**

**Expiration Date: 4/14/2021**

**ALL SOLIDIFICATION MUST BE SCHEDULED 24 HOURS IN ADVANCE**

**Section A Generator Information**

**Generator Name:**  
Arconic Corp

**Technical Contact:**  
Matt Bruck: (513) 309-1966

**Waste Location:** Elliott Ditch Levee

**Street Address:**  
3131 Main Street

**County:** Tippecanoe

**City:** Lafayette

**State:** IN      **Zip Code:** 47905

**Emergency Response Phone Number:**  
Kevin Chapman: (812) 343-0163

**Waste Name:** PCB Remediation Waste Soil  
**Est. Volume/Number of Drums:**

**Special Conditions:** Direct Landfill NON ADC

**NO Generator Signature Required**

**Section C DISPOSAL SITE INFORMATION**

**Site Name:** Oak Ridge

**OPP Number:** \_\_\_\_\_ **Amount:** 22.17



5.26.20

\_\_\_\_\_  
**Authorized Signature**

\_\_\_\_\_  
**Date (MM/DD/YY)**



OAK RIDGE RDF  
 2905 South Co. Rd. 150 East  
 LOGANSPORT, IN, 46947  
 Ph: 574-722-5771

Reprint  
 Ticket# 993703

Customer Name ENVIRONMENTALFIELDSVC ENVIRON Carrier SOLID FINISH SOLID FINISH CONSTRUCTI  
 Ticket Date 05/26/2020 Vehicle# 03 Volume 15.0  
 Payment Type Credit Account Container  
 Manual Ticket# Driver Earl  
 Hauling Ticket# Check#  
 Route Billing # 0000853  
 State Waste Code Gen EPA ID  
 Manifest 614725in Grid  
 Destination  
 PO JT1994  
 Profile 614725IN (PCB REMEDIATION WASTE SOIL (WM038A))  
 Generator 141-ARCONIC3131 ARCONIC

	Time	Scale	Operator	Inbound	Gross	72220 lb
In	05/26/2020 15:27:15	Scale 2	dboehmel		Tare	27920 lb
Out	05/26/2020 15:27:15		dboehmel		Net	44300 lb
					Tons	22.15

Comments

Product	LD%	Qty	UOM	Rate	Tax	Amount	Origin
1 Spwaste Solid Oth-	100	22.15	Tons				IN-TIPPECA

Total Tax  
 Total Ticket

Driver's Signature



## Industrial Waste Disposal Manifest

Profile Number: 614725IN

Expiration Date: 4/14/2021

**ALL SOLIDIFICATION MUST BE SCHEDULED 24 HOURS IN ADVANCE**

### Section A Generator Information

Generator Name:  
Arconic Corp

Technical Contact:  
Matt Bruck: (513) 309-1966

Waste Location: Elliott Ditch Levee

Street Address:  
3131 Main Street

County: Tippecanoe

City: Lafayette

State: IN Zip Code: 47905

Emergency Response Phone Number:  
Kevin Chapman: (812) 343-0163

Waste Name: **PCB Remediation Waste Soil**  
Est. Volume/Number of Drums:

Special Conditions: Direct Landfill NON ADC

NO Generator Signature Required

### Section C DISPOSAL SITE INFORMATION

Site Name: Oak Ridge

OPP Number: \_\_\_\_\_ Amount: 20.40

*DSB*

Authorized Signature

5.26.20

Date (MM/DD/YY)



OAK RIDGE RDF  
 2905 South Co. Rd. 150 East  
 LOGANSPOORT, IN, 46947  
 Ph: 574-722-5771

Reprint  
 Ticket# 993704

Customer Name	ENVIRONMENTALFIELDSVC ENVIRON	Carrier	SOLID FINISH	SOLID FINISH	CONSTRUCTI
Ticket Date	05/26/2020	Vehicle#	96	Volume	
Payment Type	Credit Account	Container			
Manual Ticket#		Driver	Rob		
Hauling Ticket#		Check#			
Route		Billing #	0000853		
State Waste Code		Gen EPA ID			
Manifest	614725in	Grid			
Destination					
PO	JT1994				
Profile	614725IN (PCB REMEDIATION WASTE SOIL (WM038A))				
Generator	141-ARCONIC3131 ARCONIC				

	Time	Scale	Operator	Inbound	Gross	69420 lb
In	05/26/2020 15:31:18	Scale 2	dboehmel		Tare	28620 lb
Out	05/26/2020 15:31:18		dboehmel		Net	40800 lb
					Tons	20.40

Comments

Product	LD%	Qty	UOM	Rate	Tax	Amount	Origin
1 Spwaste Solid Oth-	100	20.40	Tons				IN-TIPPECA

Total Tax  
 Total Ticket

Driver's Signature



### Industrial Waste Disposal Manifest

Profile Number: 614725IN

Expiration Date: 4/14/2021

**ALL SOLIDIFICATION MUST BE SCHEDULED 24 HOURS IN ADVANCE**

#### Section A Generator Information

Generator Name:  
Arconic Corp

Technical Contact:  
Matt Bruck: (513) 309-1966

Waste Location: Elliott Ditch Levee

Street Address:  
3131 Main Street

County: Tippecanoe

City: Lafayette

State: IN Zip Code: 47905

Emergency Response Phone Number:  
Kevin Chapman: (812) 343-0163

Waste Name: PCB Remediation Waste Soil  
Est. Volume/Number of Drums:

Special Conditions: Direct Landfill NON ADC

NO Generator Signature Required

#### Section C DISPOSAL SITE INFORMATION

Site Name: Oak Ridge

OPP Number: \_\_\_\_\_

Amount: 23.0A

DSB

5.26.20

Authorized Signature

Date (MM/DD/YY)





OAK RIDGE RDF  
 2905 South Co. Rd. 150 East  
 LOGANSPOET, IN, 46947  
 Ph: 574-722-5771

Reprint  
 Ticket# 993705

Customer Name ENVIRONMENTALFIELDSVC ENVIRON Carrier EARTH TRANSPORT EARTH TRANSPORT  
 Ticket Date 05/26/2020 Vehicle# EARTH TRANSPORT Volume  
 Payment Type Credit Account Container  
 Manual Ticket# Driver Phillip  
 Hauling Ticket# Check#  
 Route Billing # 0000853  
 State Waste Code Gen EPA ID  
 Manifest 614725in Grid  
 Destination  
 PO JT1994  
 Profile 614725IN (PCB REMEDIATION WASTE SOIL (WM038A))  
 Generator 141-ARCONIC3131 ARCONIC

	Time	Scale	Operator	Inbound	Gross	70660 lb
In	05/26/2020 15:39:41	Scale 2	dboehmel		Tare	24580 lb
Out	05/26/2020 15:39:41		dboehmel		Net	46080 lb
					Tons	23.04

Comments #07

Product	LD%	Qty	UOM	Rate	Tax	Amount	Origin
1 Spwaste Solid Oth-	100	23.04	Tons				IN-TIPPECA

Total Tax  
 Total Ticket

Driver's Signature



**Industrial Waste Disposal Manifest**

**Profile Number: 614725IN**

**Expiration Date: 4/14/2021**

**ALL SOLIDIFICATION MUST BE SCHEDULED 24 HOURS IN ADVANCE**

**Section A Generator Information**

**Generator Name:**  
Arconic Corp

**Technical Contact:**  
Matt Bruck: (513) 309-1966

**Waste Location:** Elliott Ditch Levee

**Street Address:**  
3131 Main Street

**County:** Tippecanoe

**City:** Lafayette

**State:** IN      **Zip Code:** 47905

**Emergency Response Phone Number:**  
Kevin Chapman: (812) 343-0163

**Waste Name:** PCB Remediation Waste Soil  
**Est. Volume/Number of Drums:**

**Special Conditions:** Direct Landfill NON ADC

**NO Generator Signature Required**

**Section C DISPOSAL SITE INFORMATION**

**Site Name:** Oak Ridge

**OPP Number:** \_\_\_\_\_ **Amount:** 21.54

DJB

**Authorized Signature**

5-26-20

**Date (MM/DD/YY)**



OAK RIDGE RDF  
 2905 South Co. Rd. 150 East  
 LOGANSFORT, IN, 46947  
 Ph: 574-722-5771

Reprint  
 Ticket# 993707

Customer Name ENVIRONMENTALFIELDSVC ENVIRON Carrier EARTH TRANSPORT EARTH TRANSPORT  
 Ticket Date 05/26/2020 Vehicle# 08 Volume  
 Payment Type Credit Account Container  
 Manual Ticket# Driver  
 Hauling Ticket# Check#  
 Route Billing # 0000853  
 State Waste Code Gen EPA ID  
 Manifest 614725in Grid  
 Destination  
 PO JT1994  
 Profile 614725IN (PCB REMEDIATION WASTE SOIL (WM038A))  
 Generator 141-ARCONIC3131 ARCONIC

	Time	Scale	Operator	Inbound	Gross	68100 lb
In	05/26/2020 15:46:46	Scale 2	dboehmel		Tare	25020 lb
Out	05/26/2020 15:46:46		dboehmel		Net	43080 lb
					Tons	21.54

Comments

Product	LD%	Qty	UOM	Rate	Tax	Amount	Origin
1 Spwaste Solid Oth-	100	21.54	Tons				IN-TIPPECA

Total Tax  
 Total Ticket

Driver's Signature



**Industrial Waste Disposal Manifest**

**Profile Number: 614725IN**

**Expiration Date: 4/14/2021**

**ALL SOLIDIFICATION MUST BE SCHEDULED 24 HOURS IN ADVANCE**

**Section A Generator Information**

**Generator Name:**  
Arconic Corp

**Technical Contact:**  
Matt Bruck: (513) 309-1966

**Waste Location:** Elliott Ditch Levee

**Street Address:**  
3131 Main Street

**County:** Tippecanoe

**City:** Lafayette

**State:** IN      **Zip Code:** 47905

**Emergency Response Phone Number:**  
Kevin Chapman: (812) 343-0163

**Waste Name:** PCB Remediation Waste Soil  
**Est. Volume/Number of Drums:**

**Special Conditions:** Direct Landfill NON ADC

**NO Generator Signature Required**

**Section C DISPOSAL SITE INFORMATION**

**Site Name:** Oak Ridge

**OPP Number:** \_\_\_\_\_ **Amount:** 21.32



\_\_\_\_\_  
**Authorized Signature**

5.26.20

\_\_\_\_\_  
**Date (MM/DD/YY)**



OAK RIDGE RDF  
 2905 South Co. Rd. 150 East  
 LOGANSFORT, IN, 46947  
 Ph: 574-722-5771

Reprint  
 Ticket# 993709

Customer Name	ENVIRONMENTALFIELDSVC ENVIRON	Carrier	SOLID FINISH	SOLID FINISH	CONSTRUCTI
Ticket Date	05/26/2020	Vehicle#	71	Volume	
Payment Type	Credit Account	Container			
Manual Ticket#		Driver	Barry		
Hauling Ticket#		Check#			
Route		Billing #	0000853		
State Waste Code		Gen EPA ID			
Manifest	614725IN	Grid			
Destination					
PO	JT1994				
Profile	614725IN (PCB REMEDIATION WASTE SOIL (WM038A))				
Generator	141-ARCONIC3131 ARCONIC				

	Time	Scale	Operator	Inbound	Gross	72900 lb
In	05/26/2020 17:01:21	Scale 2	dboehmel		Tare	30260 lb
Out	05/26/2020 17:01:21		dboehmel		Net	42640 lb
					Tons	21.32

Comments

Product	LD%	Qty	UOM	Rate	Tax	Amount	Origin
1 Spwaste Solid Oth-	100	21.32	Tons				IN-TIPPECA

Total Tax  
 Total Ticket

Driver's Signature



## Industrial Waste Disposal Manifest

Profile Number: 614725IN

Expiration Date: 4/14/2021

**ALL SOLIDIFICATION MUST BE SCHEDULED 24 HOURS IN ADVANCE**

### Section A Generator Information

**Generator Name:**  
Arconic Corp

**Technical Contact:**  
Matt Bruck: (513) 309-1966

**Waste Location:** Elliott Ditch Levee

**Street Address:**  
3131 Main Street

**County:** Tippecanoe

**City:** Lafayette

**State:** IN      **Zip Code:** 47905

**Emergency Response Phone Number:**  
Kevin Chapman: (812) 343-0163

**Waste Name:** PCB Remediation Waste Soil  
**Est. Volume/Number of Drums:**

**Special Conditions:** Direct Landfill NON ADC

**NO Generator Signature Required**

### Section C DISPOSAL SITE INFORMATION

**Site Name:** Oak Ridge

**OPP Number:** \_\_\_\_\_ **Amount:** 20.48

\_\_\_\_\_  
**Authorized Signature**

\_\_\_\_\_  
**Date (MM/DD/YY)** 5-26-20



OAK RIDGE RDF  
 2905 South Co. Rd. 150 East  
 LOGANSPORT, IN, 46947  
 Ph: 574-722-5771

Reprint  
 Ticket# 993710

Customer Name	ENVIRONMENTALFIELDSVC ENVIRON	Carrier	SOLID FINISH	SOLID FINISH	CONSTRUCTI
Ticket Date	05/26/2020	Vehicle#	78	Volume	
Payment Type	Credit Account	Container			
Manual Ticket#		Driver	Scott		
Hauling Ticket#		Check#			
Route		Billing #	0000853		
State Waste Code		Gen EPA ID			
Manifest	614725IN				
Destination		Grid			
PO	JT1994				
Profile	614725IN (PCB REMEDIATION WASTE SOIL (WM038A))				
Generator	141-ARCONIC3131 ARCONIC				

	Time	Scale	Operator	Inbound	Gross	69760 lb
In	05/26/2020 17:09:58	Scale 2	dboehmel		Tare	28800 lb
Out	05/26/2020 17:09:58		dboehmel		Net	40960 lb
					Tons	20.48

Comments

Product	LD%	Qty	UOM	Rate	Tax	Amount	Origin
1 Spwaste Solid Oth-	100	20.48	Tons				IN-TIPPECA

Total Tax  
 Total Ticket

Driver's Signature



201  
136

**Industrial Waste Disposal Manifest**

**Profile Number: 614725IN**

**Expiration Date: 4/14/2021**

**ALL SOLIDIFICATION MUST BE SCHEDULED 24 HOURS IN ADVANCE**

**Section A Generator Information**

**Generator Name:**  
Arconic Corp

**Technical Contact:**  
Matt Bruck: (513) 309-1966

**Waste Location:** Elliott Ditch Levee

**Street Address:**  
3131 Main Street

**County:** Tippecanoe

**City:** Lafayette

**State:** IN      **Zip Code:** 47905

**Emergency Response Phone Number:**  
Kevin Chapman: (812) 343-0163

**Waste Name:** PCB Remediation Waste Soil  
**Est. Volume/Number of Drums:**

**Special Conditions:** Direct Landfill NON ADC

**NO Generator Signature Required**

**Section C DISPOSAL SITE INFORMATION**

**Site Name:** Oak Ridge

**OPP Number:** \_\_\_\_\_ **Amount:** 23.30

\_\_\_\_\_  
**Authorized Signature**

5.26.20

\_\_\_\_\_  
**Date (MM/DD/YY)**





OAK RIDGE RDF  
 2905 South Co. Rd. 150 East  
 LOGANSPOORT, IN, 46947  
 Ph: 574-722-5771

Reprint  
 Ticket# 993677

Customer Name ENVIRONMENTALFIELDSVC ENVIRON Carrier EARTH TRANSPORT EARTH TRANSPORT  
 Ticket Date 05/26/2020 Vehicle# EARTH TRANSPORT Volume  
 Payment Type Credit Account Container  
 Manual Ticket# Driver Phillip  
 Hauling Ticket# Check#  
 Route Billing # 0000853  
 State Waste Code Gen EPA ID  
 Manifest 614725IN  
 Destination Grid  
 PO JT1994  
 Profile 614725IN (PCB REMEDIATION WASTE SOIL (WM038A))  
 Generator 141-ARCONIC3131 ARCONIC

	Time	Scale	Operator	Inbound	Gross	71180 lb
In	05/26/2020 13:12:38	Scale 2	dboehmel		Tare	24580 lb
Out	05/26/2020 13:12:38		dboehmel		Net	46600 lb
					Tons	23.30

Comments #07

Product	LD%	Qty	UOM	Rate	Tax	Amount	Origin
1 Spwaste Solid Oth-	100	23.30	Tons				IN-TIPPECA

Total Tax  
 Total Ticket

Driver's Signature



## Industrial Waste Disposal Manifest

Profile Number: 614725IN

Expiration Date: 4/14/2021

**ALL SOLIDIFICATION MUST BE SCHEDULED 24 HOURS IN ADVANCE**

### Section A Generator Information

**Generator Name:**  
Arconic Corp

**Technical Contact:**  
Matt Bruck: (513) 309-1966

**Waste Location:** Elliott Ditch Levee

**Street Address:**  
3131 Main Street

**County:** Tippecanoe

**City:** Lafayette

**State:** IN      **Zip Code:** 47905

**Emergency Response Phone Number:**  
Kevin Chapman: (812) 343-0163

**Waste Name:** PCB Remediation Waste Soil  
**Est. Volume/Number of Drums:**

**Special Conditions:** Direct Landfill NON ADC

**NO Generator Signature Required**

### Section C DISPOSAL SITE INFORMATION

**Site Name:** Oak Ridge

**OPP Number:** \_\_\_\_\_ **Amount:** 18.53

*DSB*

5.27.20

\_\_\_\_\_  
**Authorized Signature**

\_\_\_\_\_  
**Date (MM/DD/YY)**



OAK RIDGE RDF  
 2905 South Co. Rd. 150 East  
 LOGANSPO, IN, 46947  
 Ph: 574-722-5771

Reprint  
 Ticket# 993722

Customer Name ENVIRONMENTALFIELDSVC ENVIRON Carrier SOLID FINISH SOLID FINISH CONSTRUCTI  
 Ticket Date 05/27/2020 Vehicle# 03 Volume 15.0  
 Payment Type Credit Account Container  
 Manual Ticket# Driver BRIAN  
 Hauling Ticket# Check#  
 Route Billing # 0000853  
 State Waste Code Gen EPA ID  
 Manifest 614725IN Grid  
 Destination PO JT1994  
 Profile 614725IN (PCB REMEDIATION WASTE SOIL (WM038A))  
 Generator 141-ARCONIC3131 ARCONIC

	Time	Scale	Operator	Inbound	Gross	
In	05/27/2020 08:03:35	Scale 2	DBOEHME1		64980 lb	
Out	05/27/2020 08:03:35		DBOEHME1		27920 lb	
Comments					Net	37060 lb
					Tons	18.53

Product	LD%	Qty	UOM	Rate	Tax	Amount	Origin
1 Spwaste Solid Oth-	100	18.53	Tons				IN-TIPPECA

Total Tax  
 Total Ticket

Driver's Signature



## Industrial Waste Disposal Manifest

Profile Number: 614725IN

Expiration Date: 4/14/2021

**ALL SOLIDIFICATION MUST BE SCHEDULED 24 HOURS IN ADVANCE**

### Section A Generator Information

**Generator Name:**  
Arconic Corp

**Technical Contact:**  
Matt Bruck: (513) 309-1966

**Waste Location:** Elliott Ditch Levee

**Street Address:**  
3131 Main Street

**County:** Tippecanoe

**City:** Lafayette

**State:** IN      **Zip Code:** 47905

**Emergency Response Phone Number:**  
Kevin Chapman: (812) 343-0163

**Waste Name:** PCB Remediation Waste Soil  
**Est. Volume/Number of Drums:**

**Special Conditions:** Direct Landfill NON ADC

**NO Generator Signature Required**

### Section C DISPOSAL SITE INFORMATION

**Site Name:** Oak Ridge

**OPP Number:** \_\_\_\_\_ **Amount:** 7.27

*DSB*

5.27.20

**Authorized Signature**

**Date (MM/DD/YY)**



OAK RIDGE RDF  
 2905 South Co. Rd. 150 East  
 LOGANSPORT, IN, 46947  
 Ph: 574-722-5771

Reprint  
 Ticket# 993723

Customer Name	ENVIRONMENTALFIELDSVC ENVIRON	Carrier	SOLID FINISH SOLID FINISH CONSTRUCTI
Ticket Date	05/27/2020	Vehicle#	70
Payment Type	Credit Account	Container	Volume
Manual Ticket#		Driver	Dan
Hauling Ticket#		Check#	
Route		Billing #	0000853
State Waste Code		Gen EPA ID	
Manifest	614725IN	Grid	
Destination			
PO	JT1994		
Profile	614725IN (PCB REMEDIATION WASTE SOIL (WM038A))		
Generator	141-ARCONIC3131 ARCONIC		

	Time	Scale	Operator	Inbound	Gross	43140 lb
In	05/27/2020 08:04:19	Scale 2	DBOEHME1		Tare	28600 lb
Out	05/27/2020 08:04:19		DBOEHME1		Net	14540 lb
Comments					Tons	7.27

Product	LD%	Qty	UOM	Rate	Tax	Amount	Origin
1 Spwaste Solid Oth-	100	7.27	Tons				IN-TIPPECA

Total Tax  
 Total Ticket

Driver's Signature



994215

**Industrial Waste Disposal Manifest**

**Profile Number: 614725IN**

**Expiration Date: 4/14/2021**

**ALL SOLIDIFICATION MUST BE SCHEDULED 24 HOURS IN ADVANCE**

**Section A Generator Information**

**Generator Name:**  
Arconic Corp

**Technical Contact:**  
Matt Bruck: (513) 309-1966

**Waste Location:** Elliott Ditch Levee

**Street Address:**  
3131 Main Street

**County:** Tippecanoe

**City:** Lafayette

**State:** IN      **Zip Code:** 47905

**Emergency Response Phone Number:**  
Kevin Chapman: (812) 343-0163

**Waste Name:** PCB Remediation Waste Soil  
**Est. Volume/Number of Drums:**

**Special Conditions:** Direct Landfill NON ADC

**NO Generator Signature Required**

**Section C DISPOSAL SITE INFORMATION**

**Site Name:** Oak Ridge

**OPP Number:** \_\_\_\_\_ **Amount:** 16.84

Kld

\_\_\_\_\_  
**Authorized Signature**

6/4/2020  
\_\_\_\_\_  
**Date (MM/DD/YY)**

#196 Brian



OAK RIDGE RDF  
 2905 South Co. Rd. 150 East  
 LOGANSPO, IN, 46947  
 Ph: 574-722-5771

Reprint  
 Ticket# 994215

Customer Name ENVIRONMENTALFIELDSVC ENVIRON Carrier SOLID FINISH SOLID FINISH CONSTRUCTI  
 Ticket Date 06/04/2020 Vehicle# 96 Volume  
 Payment Type Credit Account Container  
 Manual Ticket# Driver *Rob Brian*  
 Hauling Ticket# Check#  
 Route Billing # 0000853  
 State Waste Code Gen EPA ID  
 Manifest 614725IN Grid  
 Destination  
 PO JT1994  
 Profile 614725IN (PCB REMEDIATION WASTE SOIL (WM038A))  
 Generator 141-ARCONIC3131 ARCONIC

	Time	Scale	Operator	Inbound	Gross	62340 lb
In	06/04/2020 07:43:11	Scale 2	kdweitt		Tare	28620 lb
Out	06/04/2020 07:43:11		kdweitt		Net	33720 lb
Comments					Tons	16.86

Product	LD%	Qty	UOM	Rate	Tax	Amount	Origin
1 Spwaste Solid Oth-	100	16.86	Tons				IN-TIPPECA

Total Tax  
 Total Ticket

Driver's Signature



994219 161

**Industrial Waste Disposal Manifest**

**Profile Number: 614725IN**

**Expiration Date: 4/14/2021**

**ALL SOLIDIFICATION MUST BE SCHEDULED 24 HOURS IN ADVANCE**

**Section A Generator Information**

**Generator Name:**  
Arconic Corp

**Technical Contact:**  
Matt Bruck: (513) 309-1966

**Waste Location:** Elliott Ditch Levee

**Street Address:**  
3131 Main Street

**County:** Tippecanoe

**City:** Lafayette

**State:** IN      **Zip Code:** 47905

**Emergency Response Phone Number:**  
Kevin Chapman: (812) 343-0163

**Waste Name:** PCB Remediation Waste Soil  
**Est. Volume/Number of Drums:**

**Special Conditions:** Direct Landfill NON ADC

**NO Generator Signature Required**

**Section C DISPOSAL SITE INFORMATION**

**Site Name:** Oak Ridge

**OPP Number:** \_\_\_\_\_ **Amount:** 2083

Kld  
**Authorized Signature**

6/4/2020  
**Date (MM/DD/YY)**

#71 Barry





OAK RIDGE RDF  
 2905 South Co. Rd. 150 East  
 LOGANSPORT, IN, 46947  
 Ph: 574-722-5771

Reprint  
 Ticket# 994219

Customer Name ENVIRONMENTALFIELDSVC ENVIRON Carrier SOLID FINISH SOLID FINISH CONSTRUCTI  
 Ticket Date 06/04/2020 Vehicle# 71 Volume  
 Payment Type Credit Account Container  
 Manual Ticket# Driver Barry  
 Hauling Ticket# Check#  
 Route Billing # 0000853  
 State Waste Code Gen EPA ID  
 Manifest 614725in  
 Destination Grid  
 PO JT1994  
 Profile 614725IN (PCB REMEDIATION WASTE SOIL (WM038A))  
 Generator 141-ARCONIC3131 ARCONIC

	Time	Scale	Operator	Inbound	Gross	71920 lb
In	06/04/2020 07:49:54	Scale 2	kdweitt		Tare	30260 lb
Out	06/04/2020 07:49:54		kdweitt		Net	41660 lb
Comments					Tons	20.83

Product	LD%	Qty	UOM	Rate	Tax	Amount	Origin
1 Spwaste Solid Oth-	100	20.83	Tons				IN-TIPPECA

Total Tax  
 Total Ticket

Driver's Signature



994224

**Industrial Waste Disposal Manifest**

**Profile Number: 614725IN**

**Expiration Date: 4/14/2021**

**ALL SOLIDIFICATION MUST BE SCHEDULED 24 HOURS IN ADVANCE**

**Section A Generator Information**

**Generator Name:**  
Arconic Corp

**Technical Contact:**  
Matt Bruck: (513) 309-1966

**Waste Location:** Elliott Ditch Levee

**Street Address:**  
3131 Main Street

**County:** Tippecanoe

**City:** Lafayette

**State:** IN      **Zip Code:** 47905

**Emergency Response Phone Number:**  
Kevin Chapman: (812) 343-0163

**Waste Name:** PCB Remediation Waste Soil  
**Est. Volume/Number of Drums:**

**Special Conditions:** Direct Landfill NON ADC

**NO Generator Signature Required**

**Section C DISPOSAL SITE INFORMATION**

**Site Name:** Oak Ridge

**OPP Number:** \_\_\_\_\_ **Amount:** 23.63

Kid

6/4/2020

**Authorized Signature**

**Date (MM/DD/YY)**

73 Zaek



OAK RIDGE RDF  
 2905 South Co. Rd. 150 East  
 LOGANSPORT, IN, 46947  
 Ph: 574-722-5771

Reprint  
 Ticket# 994224

Customer Name ENVIRONMENTALFIELDSVC ENVIRON Carrier SOLID FINISH SOLID FINISH CONSTRUCTI  
 Ticket Date 06/04/2020 Vehicle# 73 Volume  
 Payment Type Credit Account Container  
 Manual Ticket# Driver Zack  
 Hauling Ticket# Check#  
 Route Billing # 0000853  
 State Waste Code Gen EPA ID  
 Manifest 614725IN Grid  
 Destination PO JT1994  
 Profile 614725IN (PCB REMEDIATION WASTE SOIL (WM038A))  
 Generator 141-ARCONIC3131 ARCONIC

	Time	Scale	Operator	Inbound	Gross	76340 lb
In	06/04/2020 08:04:16	Scale 2	kdweitt		Tare	29080 lb
Out	06/04/2020 08:04:16		kdweitt		Net	47260 lb
Comments					Tons	23.63

Product	LD%	Qty	UOM	Rate	Tax	Amount	Origin
1 Spwaste Solid Oth-	100	23.63	Tons				IN-TIPPECA

Total Tax  
 Total Ticket

Driver's Signature



994228

**Industrial Waste Disposal Manifest**

**Profile Number: 614725IN**

**Expiration Date: 4/14/2021**

**ALL SOLIDIFICATION MUST BE SCHEDULED 24 HOURS IN ADVANCE**

**Section A Generator Information**

**Generator Name:**  
Arconic Corp

**Technical Contact:**  
Matt Bruck: (513) 309-1966

**Waste Location:** Elliott Ditch Levee

**Street Address:**  
3131 Main Street

**County:** Tippecanoe

**City:** Lafayette

**State:** IN      **Zip Code:** 47905

**Emergency Response Phone Number:**  
Kevin Chapman: (812) 343-0163

**Waste Name:** PCB Remediation Waste Soil  
**Est. Volume/Number of Drums:**

**Special Conditions:** Direct Landfill NON ADC

**NO Generator Signature Required**

**Section C DISPOSAL SITE INFORMATION**

**Site Name:** Oak Ridge

**OPP Number:** \_\_\_\_\_ **Amount:** 25.55

Kid  
**Authorized Signature**

6/4/2020  
**Date (MM/DD/YY)**

#72 Aaron



OAK RIDGE RDF  
 2905 South Co. Rd. 150 East  
 LOGANSFORT, IN, 46947  
 Ph: 574-722-5771

Reprint  
 Ticket# 994228

Customer Name ENVIRONMENTALFIELDSVC ENVIRON Carrier SOLID FINISH SOLID FINISH CONSTRUCTI  
 Ticket Date 06/04/2020 Vehicle# 72 Volume  
 Payment Type Credit Account Container  
 Manual Ticket# Driver Aaron  
 Hauling Ticket# Check#  
 Route Billing # 0000853  
 State Waste Code Gen EPA ID  
 Manifest 614725IN Grid  
 Destination PO JT1994  
 Profile 614725IN (PCB REMEDIATION WASTE SOIL (WM038A))  
 Generator 141-ARCONIC3131 ARCONIC

	Time	Scale	Operator	Inbound	Gross	79540 lb
In	06/04/2020 08:15:58	Scale 2	kdweitt		Tare	28440 lb
Out	06/04/2020 08:15:58		kdweitt		Net	51100 lb
Comments					Tons	25.55

Product	LD%	Qty	UOM	Rate	Tax	Amount	Origin
1 Spwaste Solid Oth-	100	25.55	Tons				IN-TIPPECA

Total Tax  
 Total Ticket

Driver's Signature



994216

**Industrial Waste Disposal Manifest**

**Profile Number: 614725IN**

**Expiration Date: 4/14/2021**

**ALL SOLIDIFICATION MUST BE SCHEDULED 24 HOURS IN ADVANCE**

**Section A Generator Information**

**Generator Name:**  
Arconic Corp

**Technical Contact:**  
Matt Bruck: (513) 309-1966

**Waste Location:** Elliott Ditch Levee

**Street Address:**  
3131 Main Street

**County:** Tippecanoe

**City:** Lafayette

**State:** IN      **Zip Code:** 47905

**Emergency Response Phone Number:**  
Kevin Chapman: (812) 343-0163

**Waste Name:** PCB Remediation Waste Soil  
**Est. Volume/Number of Drums:**

**Special Conditions:** Direct Landfill NON ADC

**NO Generator Signature Required**

**Section C DISPOSAL SITE INFORMATION**

**Site Name:** Oak Ridge

**OPP Number:** \_\_\_\_\_ **Amount:** 22.66

*Kid*

*6/4/2020*

**Authorized Signature**

**Date (MM/DD/YY)**

*#77 Rob*



OAK RIDGE RDF  
 2905 South Co. Rd. 150 East  
 LOGANSFORT, IN, 46947  
 Ph: 574-722-5771

Original  
 Ticket# 994216

Customer Name ENVIRONMENTALFIELDSVC ENVIRON Carrier SOLID FINISH SOLID FINISH CONSTRUCTI  
 Ticket Date 06/04/2020 Vehicle# 77 Volume  
 Payment Type Credit Account Container  
 Manual Ticket# Driver  
 Hauling Ticket# Check#  
 Route Billing # 0000853  
 State Waste Code Gen EPA ID  
 Manifest 614725in Grid  
 Destination PO JT1994  
 Profile 614725IN (PCB REMEDIATION WASTE SOIL (WM038A))  
 Generator 141-ARCONIC3131 ARCONIC

	Time	Scale	Operator	Inbound	Gross	
In	06/04/2020 07:45:20	Scale 2	kdweitt		74420 lb	
Out	06/04/2020 08:28:51	Scale 1	kdweitt		29100 lb*	
			* Manual Weight		45320 lb	
Comments	Driver forgot to weigh out				Tons	22.66

Product	LD%	Qty	UOM	Rate	Tax	Amount	Origin
1 Spwaste Solid Oth-	100	22.66	Tons				IN-TIPPECA

Total Tax  
 Total Ticket

Driver's Signature



994232

**Industrial Waste Disposal Manifest**

**Profile Number: 614725IN**

**Expiration Date: 4/14/2021**

**ALL SOLIDIFICATION MUST BE SCHEDULED 24 HOURS IN ADVANCE**

**Section A Generator Information**

**Generator Name:**  
Arconic Corp

**Technical Contact:**  
Matt Bruck: (513) 309-1966

**Waste Location:** Elliott Ditch Levee

**Street Address:**  
3131 Main Street

**County:** Tippecanoe

**City:** Lafayette

**State:** IN      **Zip Code:** 47905

**Emergency Response Phone Number:**  
Kevin Chapman: (812) 343-0163

**Waste Name:** PCB Remediation Waste Soil  
**Est. Volume/Number of Drums:**

**Special Conditions:** Direct Landfill NON ADC

**NO Generator Signature Required**

**Section C DISPOSAL SITE INFORMATION**

**Site Name:** Oak Ridge

**OPP Number:** \_\_\_\_\_ **Amount:** 18.06

Kid  
**Authorized Signature**

6/4/2020  
**Date (MM/DD/YY)**

Alliance Tracking 5





OAK RIDGE RDF  
 2905 South Co. Rd. 150 East  
 LOGANSPOORT, IN, 46947  
 Ph: 574-722-5771

Original  
 Ticket# 994232

Customer Name ENVIRONMENTALFIELDSVC ENVIRON Carrier ALLIANCE TRUCKING dump  
 Ticket Date 06/04/2020 Vehicle# 5 Volume  
 Payment Type Credit Account Container  
 Manual Ticket# Driver Damon  
 Hauling Ticket# Check#  
 Route Billing # 0000853  
 State Waste Code Gen EPA ID  
 Manifest 614725in  
 Destination Grid  
 PO JT1994  
 Profile 614725IN (PCB REMEDIATION WASTE SOIL (WM038A))  
 Generator 141-ARCONIC3131 ARCONIC

	Time	Scale	Operator	Inbound	Gross	62620 lb
In	06/04/2020 08:37:16	Scale 2	kdweitt		Tare	26460 lb
Out	06/04/2020 08:44:01	Scale 1	kdweitt		Net	36160 lb
Comments					Tons	18.08

Product	LD%	Qty	UOM	Rate	Tax	Amount	Origin
1 Spwaste Solid Oth-	100	18.08	Tons				IN-TIPPECA

Total Tax  
 Total Ticket

Driver's Signature



994233

**Industrial Waste Disposal Manifest**

**Profile Number: 614725IN**

**Expiration Date: 4/14/2021**

**ALL SOLIDIFICATION MUST BE SCHEDULED 24 HOURS IN ADVANCE**

**Section A Generator Information**

**Generator Name:**  
Arconic Corp

**Technical Contact:**  
Matt Bruck: (513) 309-1966

**Waste Location:** Elliott Ditch Levee

**Street Address:**  
3131 Main Street

**County:** Tippecanoe

**City:** Lafayette

**State:** IN      **Zip Code:** 47905

**Emergency Response Phone Number:**  
Kevin Chapman: (812) 343-0163

**Waste Name:** PCB Remediation Waste Soil  
**Est. Volume/Number of Drums:**

**Special Conditions:** Direct Landfill NON ADC

**NO Generator Signature Required**

**Section C DISPOSAL SITE INFORMATION**

**Site Name:** Oak Ridge

**OPP Number:** \_\_\_\_\_ **Amount:** 23.84

Kid

6/4/2020

**Authorized Signature**

**Date (MM/DD/YY)**

Alliance #1 Matt



OAK RIDGE RDF  
 2905 South Co. Rd. 150 East  
 LOGANSPO, IN, 46947  
 Ph: 574-722-5771

Reprint  
 Ticket# 994233

Customer Name ENVIRONMENTALFIELDSVC ENVIRON Carrier ALLIANCE TRUCKING dump  
 Ticket Date 06/04/2020 Vehicle# 1 Volume  
 Payment Type Credit Account Container  
 Manual Ticket# Driver  
 Hauling Ticket# Check#  
 Route Billing # 0000853  
 State Waste Code Gen EPA ID  
 Manifest 614725in Grid  
 Destination JT1994  
 PO 614725IN (PCB REMEDIATION WASTE SOIL (WM038A))  
 Profile 141-ARCONIC3131 ARCONIC  
 Generator

	Time	Scale	Operator	Inbound	Gross	
In	06/04/2020 08:39:20	Scale 2	kdweitt		76020 lb	
Out	06/04/2020 08:45:50	Scale 1	kdweitt		28340 lb	
Comments					Net	47680 lb
					Tons	23.84

Product	LD%	Qty	UOM	Rate	Tax	Amount	Origin
1 Spwaste Solid Oth-	100	23.84	Tons				IN-TIPPECA

Total Tax  
 Total Ticket

Driver's Signature



994235

**Industrial Waste Disposal Manifest**

**Profile Number: 614725IN**

**Expiration Date: 4/14/2021**

**ALL SOLIDIFICATION MUST BE SCHEDULED 24 HOURS IN ADVANCE**

**Section A Generator Information**

**Generator Name:**  
Arconic Corp

**Technical Contact:**  
Matt Bruck: (513) 309-1966

**Waste Location:** Elliott Ditch Levee

**Street Address:**  
3131 Main Street

**County:** Tippecanoe

**City:** Lafayette

**State:** IN      **Zip Code:** 47905

**Emergency Response Phone Number:**  
Kevin Chapman: (812) 343-0163

**Waste Name:** PCB Remediation Waste Soil  
**Est. Volume/Number of Drums:**

**Special Conditions:** Direct Landfill NON ADC

**NO Generator Signature Required**

**Section C DISPOSAL SITE INFORMATION**

**Site Name:** Oak Ridge

**OPP Number:** \_\_\_\_\_ **Amount:** 24.46

KID  
**Authorized Signature**

6/4/2020  
**Date (MM/DD/YY)**

C-Line Eddie

#4B



OAK RIDGE RDF  
 2905 South Co. Rd. 150 East  
 LOGANSFORT, IN, 46947  
 Ph: 574-722-5771

Reprint  
 Ticket# 994235

Customer Name ENVIRONMENTALFIELDSVC ENVIRON Carrier C-LINE C-LINE  
 Ticket Date 06/04/2020 Vehicle# 43  
 Payment Type Credit Account Container  
 Manual Ticket# Driver  
 Hauling Ticket# Check#  
 Route Billing # 0000853  
 State Waste Code Gen EPA ID  
 Manifest 614725IN Grid  
 Destination JT1994  
 PO 614725IN (PCB REMEDIATION WASTE SOIL (WM038A))  
 Profile 141-ARCONIC3131 ARCONIC  
 Generator

Volume

	Time	Scale	Operator	Inbound	Gross	
In	06/04/2020 09:00:16	Scale 2	kdweitt		76920 lb	
Out	06/04/2020 09:09:04	Scale 2	kdweitt		28000 lb	
Comments					Net	48920 lb
					Tons	24.46

Product	LD%	Qty	UOM	Rate	Tax	Amount	Origin
1 Spwaste Solid Oth-	100	24.46	Tons				IN-TIPPECA

Total Tax  
 Total Ticket

Driver's Signature



994239

**Industrial Waste Disposal Manifest**

**Profile Number: 614725IN**

**Expiration Date: 4/14/2021**

**ALL SOLIDIFICATION MUST BE SCHEDULED 24 HOURS IN ADVANCE**

**Section A Generator Information**

**Generator Name:**  
Arconic Corp

**Technical Contact:**  
Matt Bruck: (513) 309-1966

**Waste Location:** Elliott Ditch Levee

**Street Address:**  
3131 Main Street

**County:** Tippecanoe

**City:** Lafayette

**State:** IN      **Zip Code:** 47905

**Emergency Response Phone Number:**  
Kevin Chapman: (812) 343-0163

**Waste Name:** PCB Remediation Waste Soil  
**Est. Volume/Number of Drums:**

**Special Conditions:** Direct Landfill NON ADC

**NO Generator Signature Required**

**Section C DISPOSAL SITE INFORMATION**

**Site Name:** Oak Ridge

**OPP Number:** \_\_\_\_\_ **Amount:** 22.61

KV

6/4/2020

**Authorized Signature**

**Date (MM/DD/YY)**

CLINE #42 BILL



OAK RIDGE RDF  
 2905 South Co. Rd. 150 East  
 LOGANSFORT, IN, 46947  
 Ph: 574-722-5771

Reprint  
 Ticket# 994239

Customer Name ENVIRONMENTALFIELDSVC ENVIRON Carrier C-LINE C-LINE  
 Ticket Date 06/04/2020 Vehicle# 42  
 Payment Type Credit Account Container  
 Manual Ticket# Driver  
 Hauling Ticket# Check#  
 Route Billing # 0000853  
 State Waste Code Gen EPA ID  
 Manifest 614725IN Grid  
 Destination PO JT1994  
 Profile 614725IN (PCB REMEDIATION WASTE SOIL (WM038A))  
 Generator 141-ARCONIC3131 ARCONIC

Volume

	Time	Scale	Operator	Inbound	Gross	
In	06/04/2020 09:15:38	Scale 2	kdweitt		74060 lb	
Out	06/04/2020 09:23:52	Scale 2	kdweitt		28840 lb	
Comments					Net	45220 lb
					Tons	22.61

Product	LD%	Qty	UOM	Rate	Tax	Amount	Origin
1 Spwaste Solid Oth-	100	22.61	Tons				IN-TIPPECA

Total Tax  
 Total Ticket

Driver's Signature



994240

**Industrial Waste Disposal Manifest**

**Profile Number: 614725IN**

**Expiration Date: 4/14/2021**

**ALL SOLIDIFICATION MUST BE SCHEDULED 24 HOURS IN ADVANCE**

**Section A Generator Information**

**Generator Name:**  
Arconic Corp

**Technical Contact:**  
Matt Bruck: (513) 309-1966

**Waste Location:** Elliott Ditch Levee

**Street Address:**  
3131 Main Street

**County:** Tippecanoe

**City:** Lafayette

**State:** IN      **Zip Code:** 47905

**Emergency Response Phone Number:**  
Kevin Chapman: (812) 343-0163

**Waste Name:** PCB Remediation Waste Soil  
**Est. Volume/Number of Drums:**

**Special Conditions:** Direct Landfill NON ADC

**NO Generator Signature Required**

**Section C DISPOSAL SITE INFORMATION**

**Site Name:** Oak Ridge

**OPP Number:** \_\_\_\_\_ **Amount:** 24.69

Kid  
\_\_\_\_\_  
**Authorized Signature**

6/4/2020  
\_\_\_\_\_  
**Date (MM/DD/YY)**

Earth Transport  
98 Joe





OAK RIDGE RDF  
 2905 South Co. Rd. 150 East  
 LOGANSFORT, IN, 46947  
 Ph: 574-722-5771

Reprint  
 Ticket# 994240

Customer Name ENVIRONMENTALFIELDSVC ENVIRON Carrier EARTH TRANSPORT EARTH TRANSPORT  
 Ticket Date 06/04/2020 Vehicle# 98 Volume  
 Payment Type Credit Account Container  
 Manual Ticket# Driver  
 Hauling Ticket# Check#  
 Route Billing # 0000853  
 State Waste Code Gen EPA ID  
 Manifest 614725IN Grid  
 Destination PO JT1994  
 Profile 614725IN (PCB REMEDIATION WASTE SOIL (WM038A))  
 Generator 141-ARCONIC3131 ARCONIC

	Time	Scale	Operator	Inbound	Gross	
In	06/04/2020 09:20:04	Scale 2	kdweitt		77220 lb	
Out	06/04/2020 09:28:30	Scale 2	kdweitt		27840 lb	
					49380 lb	
Comments					Tons	24.69

Product	LD%	Qty	UOM	Rate	Tax	Amount	Origin
1 Spwaste Solid Oth-	100	24.69	Tons				IN-TIPPECA

Total Tax  
 Total Ticket

Driver's Signature



994251

**Industrial Waste Disposal Manifest**

**Profile Number: 614725IN**

**Expiration Date: 4/14/2021**

**ALL SOLIDIFICATION MUST BE SCHEDULED 24 HOURS IN ADVANCE**

**Section A Generator Information**

**Generator Name:**  
Arconic Corp

**Technical Contact:**  
Matt Bruck: (513) 309-1966

**Waste Location:** Elliott Ditch Levee

**Street Address:**  
3131 Main Street

**County:** Tippecanoe

**City:** Lafayette

**State:** IN      **Zip Code:** 47905

**Emergency Response Phone Number:**  
Kevin Chapman: (812) 343-0163

**Waste Name:** PCB Remediation Waste Soil  
**Est. Volume/Number of Drums:**

**Special Conditions:** Direct Landfill NON ADC

**NO Generator Signature Required**

**Section C DISPOSAL SITE INFORMATION**

**Site Name:** Oak Ridge

**OPP Number:** \_\_\_\_\_ **Amount:** 22.60

*Kld*

*6/4/2020*

**Authorized Signature**

**Date (MM/DD/YY)**

*Solid Finish #96*

*Brian*



OAK RIDGE RDF  
 2905 South Co. Rd. 150 East  
 LOGANSPOORT, IN, 46947  
 Ph: 574-722-5771

Reprint  
 Ticket# 994251

Customer Name ENVIRONMENTALFIELDSVC ENVIRON Carrier SOLID FINISH SOLID FINISH CONSTRUCTI  
 Ticket Date 06/04/2020 Vehicle# 96 Volume  
 Payment Type Credit Account Container  
 Manual Ticket# Driver Brian  
 Hauling Ticket# Check#  
 Route Billing # 0000853  
 State Waste Code Gen EPA ID  
 Manifest 614725IN Grid  
 Destination PO JT1994  
 Profile 614725IN (PCB REMEDIATION WASTE SOIL (WM038A))  
 Generator 141-ARCONIC3131 ARCONIC

	Time	Scale	Operator	Inbound	Gross	73820 lb
In	06/04/2020 10:04:07	Scale 2	kdweitt		Tare	28620 lb
Out	06/04/2020 10:04:07		kdweitt		Net	45200 lb
Comments					Tons	22.60

Product	LD%	Qty	UOM	Rate	Tax	Amount	Origin
1 Spwaste Solid Oth-	100	22.60	Tons				IN-TIPPECA

Total Tax  
 Total Ticket

Driver's Signature



994253

**Industrial Waste Disposal Manifest**

**Profile Number: 614725IN**

**Expiration Date: 4/14/2021**

**ALL SOLIDIFICATION MUST BE SCHEDULED 24 HOURS IN ADVANCE**

**Section A Generator Information**

**Generator Name:**  
Arconic Corp

**Technical Contact:**  
Matt Bruck: (513) 309-1966

**Waste Location:** Elliott Ditch Levee

**Street Address:**  
3131 Main Street

**County:** Tippecanoe

**City:** Lafayette

**State:** IN      **Zip Code:** 47905

**Emergency Response Phone Number:**  
Kevin Chapman: (812) 343-0163

**Waste Name:** PCB Remediation Waste Soil  
**Est. Volume/Number of Drums:**

**Special Conditions:** Direct Landfill NON ADC

**NO Generator Signature Required**

**Section C DISPOSAL SITE INFORMATION**

**Site Name:** Oak Ridge

**OPP Number:** \_\_\_\_\_ **Amount:** 23.66

[Signature]  
**Authorized Signature**

6/4/2020  
**Date (MM/DD/YY)**

Solid Finish Rob #1??



OAK RIDGE RDF  
 2905 South Co. Rd. 150 East  
 LOGANSFORT, IN, 46947  
 Ph: 574-722-5771

Reprint  
 Ticket# 994253

Customer Name ENVIRONMENTALFIELDSVC ENVIRON Carrier SOLID FINISH SOLID FINISH CONSTRUCTI  
 Ticket Date 06/04/2020 Vehicle# 77 Volume  
 Payment Type Credit Account Container  
 Manual Ticket# Driver Rob  
 Hauling Ticket# Check#  
 Route Billing # 0000853  
 State Waste Code Gen EPA ID  
 Manifest 614725IN  
 Destination Grid  
 PO JT1994  
 Profile 614725IN (PCB REMEDIATION WASTE SOIL (WM038A))  
 Generator 141-ARCONIC3131 ARCONIC

	Time	Scale	Operator	Inbound	Gross	76420 lb
In	06/04/2020 10:08:49	Scale 2	kdweitt		Tare	29100 lb
Out	06/04/2020 10:08:49		kdweitt		Net	47320 lb
Comments					Tons	23.66

Product	LD%	Qty	UOM	Rate	Tax	Amount	Origin
1 Spwaste Solid Oth-	100	23.66	Tons				IN-TIPPECA

Total Tax  
 Total Ticket

Driver's Signature



994259

**Industrial Waste Disposal Manifest**

**Profile Number: 614725IN**

**Expiration Date: 4/14/2021**

**ALL SOLIDIFICATION MUST BE SCHEDULED 24 HOURS IN ADVANCE**

**Section A Generator Information**

**Generator Name:**  
Arconic Corp

**Technical Contact:**  
Matt Bruck: (513) 309-1966

**Waste Location:** Elliott Ditch Levee

**Street Address:**  
3131 Main Street

**County:** Tippecanoe

**City:** Lafayette

**State:** IN      **Zip Code:** 47905

**Emergency Response Phone Number:**  
Kevin Chapman: (812) 343-0163

**Waste Name:** PCB Remediation Waste Soil  
**Est. Volume/Number of Drums:**

**Special Conditions:** Direct Landfill NON ADC

**NO Generator Signature Required**

**Section C DISPOSAL SITE INFORMATION**

**Site Name:** Oak Ridge

**OPP Number:** \_\_\_\_\_ **Amount:** 2025

*Kid*

*8/6/4/2020*

**Authorized Signature**

**Date (MM/DD/YY)**

*Sold Finish  
71 Barry*



OAK RIDGE RDF  
 2905 South Co. Rd. 150 East  
 LOGANSFORT, IN, 46947  
 Ph: 574-722-5771

Reprint  
 Ticket# 994259

Customer Name ENVIRONMENTALFIELDSVC ENVIRON Carrier SOLID FINISH SOLID FINISH CONSTRUCTI  
 Ticket Date 06/04/2020 Vehicle# 71 Volume  
 Payment Type Credit Account Container  
 Manual Ticket# Driver Barry  
 Hauling Ticket# Check#  
 Route Billing # 0000853  
 State Waste Code Gen EPA ID  
 Manifest 614725IN Grid  
 Destination  
 PO JT1994  
 Profile 614725IN (PCB REMEDIATION WASTE SOIL (WM038A))  
 Generator 141-ARCONIC3131 ARCONIC

	Time	Scale	Operator	Inbound	Gross	
In	06/04/2020 10:24:55	Scale 2	kdweitt		70760 lb	
Out	06/04/2020 10:24:55		kdweitt		30260 lb	
Comments					Net	40500 lb
					Tons	20.25

Product	LD%	Qty	UOM	Rate	Tax	Amount	Origin
1 Spwaste Solid Oth-	100	20.25	Tons				IN-TIPPECA

Total Tax  
 Total Ticket

Driver's Signature



994260

**Industrial Waste Disposal Manifest**  
**Profile Number: 614725IN**  
**Expiration Date: 4/14/2021**

**ALL SOLIDIFICATION MUST BE SCHEDULED 24 HOURS IN ADVANCE**

**Section A Generator Information**

**Generator Name:**  
Arconic Corp

**Technical Contact:**  
Matt Bruck: (513) 309-1966

**Waste Location:** Elliott Ditch Levee

**Street Address:**  
3131 Main Street

**County:** Tippecanoe

**City:** Lafayette

**State:** IN      **Zip Code:** 47905

**Emergency Response Phone Number:**  
Kevin Chapman: (812) 343-0163

**Waste Name:** PCB Remediation Waste Soil  
**Est. Volume/Number of Drums:**

**Special Conditions:** Direct Landfill NON ADC

**NO Generator Signature Required**

**Section C DISPOSAL SITE INFORMATION**

**Site Name:** Oak Ridge

**OPP Number:** \_\_\_\_\_ **Amount:** 21.35

Kid  
\_\_\_\_\_  
**Authorized Signature**

6/4/20 20  
\_\_\_\_\_  
**Date (MM/DD/YY)**

Aaron SF72





OAK RIDGE RDF  
 2905 South Co. Rd. 150 East  
 LOGANSFORT, IN, 46947  
 Ph: 574-722-5771

Reprint  
 Ticket# 994260

Customer Name ENVIRONMENTALFIELDSVC ENVIRON Carrier SOLID FINISH SOLID FINISH CONSTRUCTI  
 Ticket Date 06/04/2020 Vehicle# 72 Volume  
 Payment Type Credit Account Container  
 Manual Ticket# Driver Aaron  
 Hauling Ticket# Check#  
 Route Billing # 0000853  
 State Waste Code Gen EPA ID  
 Manifest 614725IN Grid  
 Destination PO JT1994  
 Profile 614725IN (PCB REMEDIATION WASTE SOIL (WM038A))  
 Generator 141-ARCONIC3131 ARCONIC

	Time	Scale	Operator	Inbound	Gross	
In	06/04/2020 10:26:05	Scale 2	kdweitt			71140 lb
Out	06/04/2020 10:26:05		kdweitt		Tare	28440 lb
					Net	42700 lb
Comments					Tons	21.35

Product	LD%	Qty	UOM	Rate	Tax	Amount	Origin
1 Spwaste Solid Oth-	100	21.35	Tons				IN-TIPPECA

Total Tax  
 Total Ticket

Driver's Signature



994266

**Industrial Waste Disposal Manifest**

**Profile Number: 614725IN**

**Expiration Date: 4/14/2021**

**ALL SOLIDIFICATION MUST BE SCHEDULED 24 HOURS IN ADVANCE**

**Section A Generator Information**

**Generator Name:**  
Arconic Corp

**Technical Contact:**  
Matt Bruck: (513) 309-1966

**Waste Location:** Elliott Ditch Levee

**Street Address:**  
3131 Main Street

**County:** Tippecanoe

**City:** Lafayette

**State:** IN      **Zip Code:** 47905

**Emergency Response Phone Number:**  
Kevin Chapman: (812) 343-0163

**Waste Name:** PCB Remediation Waste Soil  
**Est. Volume/Number of Drums:**

**Special Conditions:** Direct Landfill NON ADC

**NO Generator Signature Required**

**Section C DISPOSAL SITE INFORMATION**

**Site Name:** Oak Ridge

**OPP Number:** \_\_\_\_\_ **Amount:** 24.17

KD  
\_\_\_\_\_  
**Authorized Signature**

6/4/2020  
\_\_\_\_\_  
**Date (MM/DD/YY)**

Alliance #1



OAK RIDGE RDF  
 2905 South Co. Rd. 150 East  
 LOGANSPOORT, IN, 46947  
 Ph: 574-722-5771

Reprint  
 Ticket# 994266

Customer Name ENVIRONMENTALFIELDSVC ENVIRON Carrier ALLIANCE TRUCKING dump  
 Ticket Date 06/04/2020 Vehicle# 1 Volume  
 Payment Type Credit Account Container  
 Manual Ticket# Driver  
 Hauling Ticket# Check#  
 Route Billing # 0000853  
 State Waste Code Gen EPA ID  
 Manifest 614725IN Grid  
 Destination PO JT1994  
 Profile 614725IN (PCB REMEDIATION WASTE SOIL (WM038A))  
 Generator 141-ARCONIC3131 ARCONIC

In	06/04/2020	10:56:09	Scale	Operator	Inbound	Gross	76680 lb
Out	06/04/2020	10:56:09	Scale 2	kdweitt		Tare	28340 lb
				kdweitt		Net	48340 lb
Comments						Tons	24.17

Product	LD%	Qty	UOM	Rate	Tax	Amount	Origin
1 Spwaste Solid Oth-	100	24.17	Tons				IN-TIPPECA

Total Tax  
 Total Ticket

Driver's Signature



994267

**Industrial Waste Disposal Manifest**

**Profile Number: 614725IN**

**Expiration Date: 4/14/2021**

**ALL SOLIDIFICATION MUST BE SCHEDULED 24 HOURS IN ADVANCE**

**Section A Generator Information**

**Generator Name:**  
Arconic Corp

**Technical Contact:**  
Matt Bruck: (513) 309-1966

**Waste Location:** Elliott Ditch Levee

**Street Address:**  
3131 Main Street

**County:** Tippecanoe

**City:** Lafayette

**State:** IN      **Zip Code:** 47905

**Emergency Response Phone Number:**  
Kevin Chapman: (812) 343-0163

**Waste Name:** PCB Remediation Waste Soil  
**Est. Volume/Number of Drums:**

**Special Conditions:** Direct Landfill NON ADC

**NO Generator Signature Required**

**Section C DISPOSAL SITE INFORMATION**

**Site Name:** Oak Ridge

**OPP Number:** \_\_\_\_\_ **Amount:** 19.56

**Authorized Signature**

**Date (MM/DD/YY)**

Kld

6/4/2020

#70 Solid finish



OAK RIDGE RDF  
 2905 South Co. Rd. 150 East  
 LOGANSPORT, IN, 46947  
 Ph: 574-722-5771

Reprint  
 Ticket# 994267

Customer Name	ENVIRONMENTALFIELDSVC ENVIRON	Carrier	SOLID FINISH SOLID FINISH CONSTRUCTI
Ticket Date	06/04/2020	Vehicle#	70
Payment Type	Credit Account	Container	Volume
Manual Ticket#		Driver	Zack
Hauling Ticket#		Check#	
Route		Billing #	0000853
State Waste Code		Gen EPA ID	
Manifest	6214725IN	Grid	
Destination			
PO	JT1994		
Profile	614725IN (PCB REMEDIATION WASTE SOIL (WM038A))		
Generator	141-ARCONIC3131 ARCONIC		

	Time	Scale	Operator	Inbound	Gross	
In	06/04/2020 10:57:45	Scale 2	kdweitt			67720 lb
Out	06/04/2020 10:57:45		kdweitt		Tare	28600 lb
					Net	39120 lb
Comments					Tons	19.56

Product	LD%	Qty	UOM	Rate	Tax	Amount	Origin
1 Spwaste Solid Oth-	100	19.56	Tons				IN-TIPPECA

Total Tax  
 Total Ticket

Driver's Signature



994268

**Industrial Waste Disposal Manifest**

**Profile Number: 614725IN**

**Expiration Date: 4/14/2021**

**ALL SOLIDIFICATION MUST BE SCHEDULED 24 HOURS IN ADVANCE**

**Section A Generator Information**

**Generator Name:**  
Arconic Corp

**Technical Contact:**  
Matt Bruck: (513) 309-1966

**Waste Location:** Elliott Ditch Levee

**Street Address:**  
3131 Main Street

**County:** Tippecanoe

**City:** Lafayette

**State:** IN      **Zip Code:** 47905

**Emergency Response Phone Number:**  
Kevin Chapman: (812) 343-0163

**Waste Name:** PCB Remediation Waste Soil  
**Est. Volume/Number of Drums:**

**Special Conditions:** Direct Landfill NON ADC

**NO Generator Signature Required**

**Section C DISPOSAL SITE INFORMATION**

**Site Name:** Oak Ridge

**OPP Number:** \_\_\_\_\_ **Amount:** 17.51

Kld  
\_\_\_\_\_  
**Authorized Signature**

6/4/2020  
\_\_\_\_\_  
**Date (MM/DD/YY)**

Alliance #5



OAK RIDGE RDF  
 2905 South Co. Rd. 150 East  
 LOGANSPORT, IN, 46947  
 Ph: 574-722-5771

Reprint  
 Ticket# 994268

Customer Name ENVIRONMENTALFIELDSVC ENVIRON Carrier ALLIANCE TRUCKING dump  
 Ticket Date 06/04/2020 Vehicle# 5 Volume  
 Payment Type Credit Account Container  
 Manual Ticket# Driver  
 Hauling Ticket# Check#  
 Route Billing # 0000853  
 State Waste Code Gen EPA ID  
 Manifest 614725IN Grid  
 Destination JT1994  
 PO 614725IN (PCB REMEDIATION WASTE SOIL (WM038A))  
 Profile 141-ARCONIC3131 ARCONIC  
 Generator

	Time	Scale	Operator	Inbound	Gross	61480 lb
In	06/04/2020 10:59:02	Scale 2	kdweitt		Tare	26460 lb
Out	06/04/2020 10:59:02		kdweitt		Net	35020 lb
Comments					Tons	17.51

Product	LD%	Qty	UOM	Rate	Tax	Amount	Origin
1 Spwaste Solid Oth-	100	17.51	Tons				IN-TIPPECA

Total Tax  
 Total Ticket

Driver's Signature



994271

**Industrial Waste Disposal Manifest**

**Profile Number: 614725IN**

**Expiration Date: 4/14/2021**

**ALL SOLIDIFICATION MUST BE SCHEDULED 24 HOURS IN ADVANCE**

**Section A Generator Information**

**Generator Name:**  
Arconic Corp

**Technical Contact:**  
Matt Bruck: (513) 309-1966

**Waste Location:** Elliott Ditch Levee

**Street Address:**  
3131 Main Street

**County:** Tippecanoe

**City:** Lafayette

**State:** IN      **Zip Code:** 47905

**Emergency Response Phone Number:**  
Kevin Chapman: (812) 343-0163

**Waste Name:** PCB Remediation Waste Soil  
**Est. Volume/Number of Drums:**

**Special Conditions:** Direct Landfill NON ADC

**NO Generator Signature Required**

**Section C DISPOSAL SITE INFORMATION**

**Site Name:** Oak Ridge

**OPP Number:** \_\_\_\_\_ **Amount:** 21.84

KD  
\_\_\_\_\_  
**Authorized Signature**

6/4/2020  
\_\_\_\_\_  
**Date (MM/DD/YY)**

Cling43





OAK RIDGE RDF  
 2905 South Co. Rd. 150 East  
 LOGANSFORT, IN, 46947  
 Ph: 574-722-5771

Reprint  
 Ticket# 994271

Customer Name	ENVIRONMENTALFIELDSVC ENVIRON	Carrier	C-LINE C-LINE	Volume
Ticket Date	06/04/2020	Vehicle#	43	
Payment Type	Credit Account	Container		
Manual Ticket#		Driver	Eddie	
Hauling Ticket#		Check#		
Route		Billing #	0000853	
State Waste Code		Gen EPA ID		
Manifest	614725IN	Grid		
Destination				
PO	JT1994			
Profile	614725IN (PCB REMEDIATION WASTE SOIL (WM038A))			
Generator	141-ARCONIC3131 ARCONIC			

	Time	Scale	Operator	Inbound	Gross	71680 lb
In	06/04/2020 11:18:47	Scale 2	kdweitt		Tare	28000 lb
Out	06/04/2020 11:18:47		kdweitt		Net	43680 lb
Comments					Tons	21.84

Product	LD%	Qty	UOM	Rate	Tax	Amount	Origin
1 Spwaste Solid Oth-	100	21.84	Tons				IN-TIPPECA

Total Tax  
 Total Ticket

Driver's Signature



994273

**Industrial Waste Disposal Manifest**

**Profile Number: 614725IN**

**Expiration Date: 4/14/2021**

**ALL SOLIDIFICATION MUST BE SCHEDULED 24 HOURS IN ADVANCE**

**Section A Generator Information**

**Generator Name:  
Arconic Corp**

**Technical Contact:  
Matt Bruck: (513) 309-1966**

**Waste Location: Elliott Ditch Levee**

**Street Address:  
3131 Main Street**

**County: Tippecanoe**

**City: Lafayette**

**State: IN Zip Code: 47905**

**Emergency Response Phone Number:  
Kevin Chapman: (812) 343-0163**

**Waste Name: PCB Remediation Waste Soil  
Est. Volume/Number of Drums:**

**Special Conditions: Direct Landfill NON ADC**

**NO Generator Signature Required**

**Section C DISPOSAL SITE INFORMATION**

**Site Name: Oak Ridge**

**OPP Number: \_\_\_\_\_ Amount: 21.36**

        KW          
**Authorized Signature**

        6/4/2020          
**Date (MM/DD/YY)**



OAK RIDGE RDF  
 2905 South Co. Rd. 150 East  
 LOGANSPORT, IN, 46947  
 Ph: 574-722-5771

Reprint  
 Ticket# 994273

Customer Name ENVIRONMENTALFIELDSVC ENVIRON Carrier C-LINE C-LINE  
 Ticket Date 06/04/2020 Vehicle# 42  
 Payment Type Credit Account Container  
 Manual Ticket# Driver Bill  
 Hauling Ticket# Check#  
 Route Billing # 0000853  
 State Waste Code Gen EPA ID  
 Manifest 614725IN  
 Destination Grid  
 PO JT1994  
 Profile 614725IN (PCB REMEDIATION WASTE SOIL (WM038A))  
 Generator 141-ARCONIC3131 ARCONIC

Volume

	Time	Scale	Operator	Inbound	Gross	71560 lb
In	06/04/2020 11:25:29	Scale 2	kdweitt		Tare	28840 lb
Out	06/04/2020 11:25:29		kdweitt		Net	42720 lb
Comments					Tons	21.36

Product	LD%	Qty	UOM	Rate	Tax	Amount	Origin
1 Spwaste Solid Oth-	100	21.36	Tons				IN-TIPPECA

Total Tax  
 Total Ticket

Driver's Signature



994274

### Industrial Waste Disposal Manifest

Profile Number: 614725IN

Expiration Date: 4/14/2021

**ALL SOLIDIFICATION MUST BE SCHEDULED 24 HOURS IN ADVANCE**

#### Section A Generator Information

Generator Name:  
Arconic Corp

Technical Contact:  
Matt Bruck: (513) 309-1966

Waste Location: Elliott Ditch Levee

Street Address:  
3131 Main Street

County: Tippecanoe

City: Lafayette

State: IN Zip Code: 47905

Emergency Response Phone Number:  
Kevin Chapman: (812) 343-0163

Waste Name: PCB Remediation Waste Soil  
Est. Volume/Number of Drums:

Special Conditions: Direct Landfill NON ADC

NO Generator Signature Required

#### Section C DISPOSAL SITE INFORMATION

Site Name: Oak Ridge

OPP Number: \_\_\_\_\_ Amount: 21.01

Kld  
Authorized Signature

6-4-2020  
Date (MM/DD/YY)

Earth Transport 98



OAK RIDGE RDF  
 2905 South Co. Rd. 150 East  
 LOGANSPOORT, IN, 46947  
 Ph: 574-722-5771

Reprint  
 Ticket# 994274

Customer Name ENVIRONMENTALFIELDSVC ENVIRON Carrier EARTH TRANSPORT EARTH TRANSPORT  
 Ticket Date 06/04/2020 Vehicle# 98 Volume  
 Payment Type Credit Account Container  
 Manual Ticket# Driver Joe  
 Hauling Ticket# Check#  
 Route Billing # 0000853  
 State Waste Code Gen EPA ID  
 Manifest 614725IN  
 Destination Grid  
 PO JT1994  
 Profile 614725IN (PCB REMEDIATION WASTE SOIL (WM038A))  
 Generator 141-ARCONIC3131 ARCONIC

	Time	Scale	Operator	Inbound	Gross	69860 lb
In	06/04/2020 11:35:27	Scale 2	kdweitt		Tare	27840 lb
Out	06/04/2020 11:35:27		kdweitt		Net	42020 lb
					Tons	21.01

Comments

Product	LD%	Qty	UOM	Rate	Tax	Amount	Origin
1 Spwaste Solid Oth-	100	21.01	Tons				IN-TIPPECA

Total Tax  
 Total Ticket

Driver's Signature



994286

**Industrial Waste Disposal Manifest**

**Profile Number: 614725IN**

**Expiration Date: 4/14/2021**

**ALL SOLIDIFICATION MUST BE SCHEDULED 24 HOURS IN ADVANCE**

**Section A Generator Information**

**Generator Name:**  
Arconic Corp

**Technical Contact:**  
Matt Bruck: (513) 309-1966

**Waste Location:** Elliott Ditch Levee

**Street Address:**  
3131 Main Street

**County:** Tippecanoe

**City:** Lafayette

**State:** IN      **Zip Code:** 47905

**Emergency Response Phone Number:**  
Kevin Chapman: (812) 343-0163

**Waste Name:** PCB Remediation Waste Soil  
**Est. Volume/Number of Drums:**

**Special Conditions:** Direct Landfill NON ADC

**NO Generator Signature Required**

**Section C DISPOSAL SITE INFORMATION**

**Site Name:** Oak Ridge

**OPP Number:** \_\_\_\_\_ **Amount:** 21.25

Kld

6/4/2020

**Authorized Signature**

**Date (MM/DD/YY)**

SF #96



OAK RIDGE RDF  
 2905 South Co. Rd. 150 East  
 LOGANSFORT, IN, 46947  
 Ph: 574-722-5771

Original  
 Ticket# 994286

Customer Name	ENVIRONMENTALFIELDSVC ENVIRON	Carrier	SOLID FINISH SOLID FINISH CONSTRUCTI
Ticket Date	06/04/2020	Vehicle#	96
Payment Type	Credit Account	Container	Volume
Manual Ticket#		Driver	Brian
Hauling Ticket#		Check#	
Route		Billing #	0000853
State Waste Code		Gen EPA ID	
Manifest	614725IN	Grid	
Destination			
PO	JT1994		
Profile	614725IN (PCB REMEDIATION WASTE SOIL (WM038A))		
Generator	141-ARCONIC3131 ARCONIC		

	Time	Scale	Operator	Inbound	Gross	71120 lb
In	06/04/2020 12:20:33	Scale 2	kdweitt		Tare	28620 lb
Out	06/04/2020 12:20:33		kdweitt		Net	42500 lb
Comments					Tons	21.25

Product	LD%	Qty	UOM	Rate	Tax	Amount	Origin
1 Spwaste Solid Oth-	100	21.25	Tons				IN-TIPPECA

Total Tax  
 Total Ticket

Driver's Signature



994289

**Industrial Waste Disposal Manifest**

**Profile Number: 614725IN**

**Expiration Date: 4/14/2021**

**ALL SOLIDIFICATION MUST BE SCHEDULED 24 HOURS IN ADVANCE**

**Section A Generator Information**

**Generator Name:**  
Arconic Corp

**Technical Contact:**  
Matt Bruck: (513) 309-1966

**Waste Location:** Elliott Ditch Levee

**Street Address:**  
3131 Main Street

**County:** Tippecanoe

**City:** Lafayette

**State:** IN      **Zip Code:** 47905

**Emergency Response Phone Number:**  
Kevin Chapman: (812) 343-0163

**Waste Name:** PCB Remediation Waste Soil  
**Est. Volume/Number of Drums:**

**Special Conditions:** Direct Landfill NON ADC

**NO Generator Signature Required**

**Section C DISPOSAL SITE INFORMATION**

**Site Name:** Oak Ridge

**OPP Number:** \_\_\_\_\_ **Amount:** 20.01

Kld

6/4/2020

**Authorized Signature**

**Date (MM/DD/YY)**

Solid finish 71





OAK RIDGE RDF  
 2905 South Co. Rd. 150 East  
 LOGANSPOORT, IN, 46947  
 Ph: 574-722-5771

Original  
 Ticket# 994289

Customer Name	ENVIRONMENTALFIELDSVC ENVIRON	Carrier	SOLID FINISH SOLID FINISH CONSTRUCTI
Ticket Date	06/04/2020	Vehicle#	71
Payment Type	Credit Account	Container	Volume
Manual Ticket#		Driver	Barry
Hauling Ticket#		Check#	
Route		Billing #	0000853
State Waste Code		Gen EPA ID	
Manifest	614725in	Grid	
Destination			
PO	JT1994		
Profile	614725IN (PCB REMEDIATION WASTE SOIL (WM038A))		
Generator	141-ARCONIC3131 ARCONIC		

	Time	Scale	Operator	Inbound	Gross	
In	06/04/2020 12:30:37	Scale 2	kdweitt			70280 lb
Out	06/04/2020 12:30:37		kdweitt		Tare	30260 lb
					Net	40020 lb
Comments					Tons	20.01

Product	LD%	Qty	UOM	Rate	Tax	Amount	Origin
1 Spwaste Solid Oth-	100	20.01	Tons				IN-TIPPECA

Total Tax  
 Total Ticket

Driver's Signature



994292

**Industrial Waste Disposal Manifest**

**Profile Number: 614725IN**

**Expiration Date: 4/14/2021**

**ALL SOLIDIFICATION MUST BE SCHEDULED 24 HOURS IN ADVANCE**

**Section A Generator Information**

**Generator Name:**  
Arconic Corp

**Technical Contact:**  
Matt Bruck: (513) 309-1966

**Waste Location:** Elliott Ditch Levee

**Street Address:**  
3131 Main Street

**County:** Tippecanoe

**City:** Lafayette

**State:** IN      **Zip Code:** 47905

**Emergency Response Phone Number:**  
Kevin Chapman: (812) 343-0163

**Waste Name:** PCB Remediation Waste Soil  
**Est. Volume/Number of Drums:**

**Special Conditions:** Direct Landfill NON ADC

**NO Generator Signature Required**

**Section C DISPOSAL SITE INFORMATION**

**Site Name:** Oak Ridge

**OPP Number:** \_\_\_\_\_ **Amount:** 24.81

Kld

6/4/2020

**Authorized Signature**

**Date (MM/DD/YY)**

SF 77



OAK RIDGE RDF  
 2905 South Co. Rd. 150 East  
 LOGANSPO, IN, 46947  
 Ph: 574-722-5771

Original  
 Ticket# 994292

Customer Name	ENVIRONMENTALFIELDSVC ENVIRON	Carrier	SOLID FINISH SOLID FINISH CONSTRUCTI
Ticket Date	06/04/2020	Vehicle#	77
Payment Type	Credit Account	Container	Volume
Manual Ticket#		Driver	Rob
Hauling Ticket#		Check#	
Route		Billing #	0000853
State Waste Code		Gen EPA ID	
Manifest	614725IN	Grid	
Destination			
PO	JT1994		
Profile	614725IN (PCB REMEDIATION WASTE SOIL (WM038A))		
Generator	141-ARCONIC3131 ARCONIC		

	Time	Scale	Operator	Inbound	Gross	
In	06/04/2020 12:46:09	Scale 2	kdweitt			78720 lb
Out	06/04/2020 12:46:09		kdweitt		Tare	29100 lb
					Net	49620 lb
					Tons	24.81

Comments

Product	LD%	Qty	UOM	Rate	Tax	Amount	Origin
1 Spwaste Solid Oth-	100	24.81	Tons				IN-TIPPECA

Total Tax  
 Total Ticket

Driver's Signature



994300

**Industrial Waste Disposal Manifest**

**Profile Number: 614725IN**

**Expiration Date: 4/14/2021**

**ALL SOLIDIFICATION MUST BE SCHEDULED 24 HOURS IN ADVANCE**

**Section A Generator Information**

**Generator Name:**  
Arconic Corp

**Technical Contact:**  
Matt Bruck: (513) 309-1966

**Waste Location:** Elliott Ditch Levee

**Street Address:**  
3131 Main Street

**County:** Tippecanoe

**City:** Lafayette

**State:** IN      **Zip Code:** 47905

**Emergency Response Phone Number:**  
Kevin Chapman: (812) 343-0163

**Waste Name:** PCB Remediation Waste Soil  
**Est. Volume/Number of Drums:**

**Special Conditions:** Direct Landfill NON ADC

**NO Generator Signature Required**

**Section C DISPOSAL SITE INFORMATION**

**Site Name:** Oak Ridge

**OPP Number:** \_\_\_\_\_ **Amount:** 24.13

KD

6/24/2020

**Authorized Signature**

**Date (MM/DD/YY)**

SF #72



OAK RIDGE RDF  
 2905 South Co. Rd. 150 East  
 LOGANSFORT, IN, 46947  
 Ph: 574-722-5771

Reprint  
 Ticket# 994300

Customer Name	ENVIRONMENTALFIELDSVC ENVIRON	Carrier	SOLID FINISH SOLID FINISH CONSTRUCTI
Ticket Date	06/04/2020	Vehicle#	72
Payment Type	Credit Account	Container	Volume
Manual Ticket#		Driver	Aaron
Hauling Ticket#		Check#	
Route		Billing #	0000853
State Waste Code		Gen EPA ID	
Manifest	614725IN	Grid	
Destination			
PO	JT1994		
Profile	614725IN (PCB REMEDIATION WASTE SOIL (WM038A))		
Generator	141-ARCONIC3131 ARCONIC		

	Time	Scale	Operator	Inbound	Gross	
In	06/04/2020 13:15:36	Scale 2	kdweitt		76700 lb	
Out	06/04/2020 13:15:36		kdweitt		28440 lb	
					Net	48260 lb
					Tons	24.13

Comments

Product	LD%	Qty	UOM	Rate	Tax	Amount	Origin
1 Spwaste Solid Oth-	100	24.13	Tons				IN-TIPPECA

Total Tax  
 Total Ticket

Driver's Signature



994301

**Industrial Waste Disposal Manifest**

**Profile Number: 614725IN**

**Expiration Date: 4/14/2021**

**ALL SOLIDIFICATION MUST BE SCHEDULED 24 HOURS IN ADVANCE**

**Section A Generator Information**

**Generator Name:**  
Arconic Corp

**Technical Contact:**  
Matt Bruck: (513) 309-1966

**Waste Location:** Elliott Ditch Levee

**Street Address:**  
3131 Main Street

**County:** Tippecanoe

**City:** Lafayette

**State:** IN      **Zip Code:** 47905

**Emergency Response Phone Number:**  
Kevin Chapman: (812) 343-0163

**Waste Name:** PCB Remediation Waste Soil  
**Est. Volume/Number of Drums:**

**Special Conditions:** Direct Landfill NON ADC

**NO Generator Signature Required**

**Section C DISPOSAL SITE INFORMATION**

**Site Name:** Oak Ridge

**OPP Number:** \_\_\_\_\_ **Amount:** 22-88

*Kbd*

*8/6/4/2020*

**Authorized Signature**

**Date (MM/DD/YY)**

*Alliance #1*



OAK RIDGE RDF  
 2905 South Co. Rd. 150 East  
 LOGANSPORT, IN, 46947  
 Ph: 574-722-5771

Reprint  
 Ticket# 994301

Customer Name ENVIRONMENTALFIELDSVC ENVIRON Carrier ALLIANCE TRUCKING dump  
 Ticket Date 06/04/2020 Vehicle# 1 Volume  
 Payment Type Credit Account Container  
 Manual Ticket# Driver  
 Hauling Ticket# Check#  
 Route Billing # 0000853  
 State Waste Code Gen EPA ID  
 Manifest 614725IN  
 Destination Grid  
 PO JT1994  
 Profile 614725IN (PCB REMEDIATION WASTE SOIL (WM038A))  
 Generator 141-ARCONIC3131 ARCONIC

	Time	Scale	Operator	Inbound	Gross	74100 lb
In	06/04/2020 13:21:16	Scale 2	kdweitt		Tare	28340 lb
Out	06/04/2020 13:21:16		kdweitt		Net	45760 lb
Comments					Tons	22.88

Product	LD%	Qty	UOM	Rate	Tax	Amount	Origin
1 Spwaste Solid Oth-	100	22.88	Tons				IN-TIPPECA

Total Tax  
 Total Ticket

Driver's Signature



994302

### Industrial Waste Disposal Manifest

Profile Number: 614725IN

Expiration Date: 4/14/2021

**ALL SOLIDIFICATION MUST BE SCHEDULED 24 HOURS IN ADVANCE**

#### Section A Generator Information

Generator Name:  
Arconic Corp

Technical Contact:  
Matt Bruck: (513) 309-1966

Waste Location: Elliott Ditch Levee

Street Address:  
3131 Main Street

County: Tippecanoe

City: Lafayette

State: IN      Zip Code: 47905

Emergency Response Phone Number:  
Kevin Chapman: (812) 343-0163

Waste Name: **PCB Remediation Waste Soil**  
Est. Volume/Number of Drums:

Special Conditions: Direct Landfill NON ADC

NO Generator Signature Required

#### Section C DISPOSAL SITE INFORMATION

Site Name: Oak Ridge

OPP Number: \_\_\_\_\_ Amount: 16.95

Kld  
Authorized Signature

6/4/2020  
Date (MM/DD/YY)

Alliance 5





OAK RIDGE RDF  
 2905 South Co. Rd. 150 East  
 LOGANSPORT, IN, 46947  
 Ph: 574-722-5771

Original  
 Ticket# 994302

Customer Name ENVIRONMENTALFIELDSVC ENVIRON Carrier ALLIANCE TRUCKING dump  
 Ticket Date 06/04/2020 Vehicle# 5 Volume  
 Payment Type Credit Account Container  
 Manual Ticket# Driver  
 Hauling Ticket# Check#  
 Route Billing # 0000853  
 State Waste Code Gen EPA ID  
 Manifest 614725IN Grid  
 Destination JT1994  
 PO 614725IN (PCB REMEDIATION WASTE SOIL (WM038A))  
 Profile 141-ARCONIC3131 ARCONIC  
 Generator

	Time	Scale	Operator	Inbound	Gross	
In	06/04/2020 13:28:49	Scale 2	kdweitt		60360 lb	
Out	06/04/2020 13:28:49		kdweitt		26460 lb	
Comments					Net	33900 lb
					Tons	16.95

Product	LD%	Qty	UOM	Rate	Tax	Amount	Origin
1 Spwaste Solid Oth-	100	16.95	Tons				IN-TIPPECA

Total Tax  
 Total Ticket

Driver's Signature



994306

**Industrial Waste Disposal Manifest****Profile Number: 614725IN****Expiration Date: 4/14/2021****ALL SOLIDIFICATION MUST BE SCHEDULED 24 HOURS IN ADVANCE****Section A Generator Information****Generator Name:**  
Arconic Corp**Technical Contact:**  
Matt Bruck: (513) 309-1966**Waste Location:** Elliott Ditch Levee**Street Address:**  
3131 Main Street**County:** Tippecanoe**City:** Lafayette**State:** IN      **Zip Code:** 47905**Emergency Response Phone Number:**  
Kevin Chapman: (812) 343-0163**Waste Name:** PCB Remediation Waste Soil  
**Est. Volume/Number of Drums:****Special Conditions:** Direct Landfill NON ADC**NO Generator Signature Required****Section C DISPOSAL SITE INFORMATION****Site Name:** Oak Ridge**OPP Number:** \_\_\_\_\_ **Amount:** 14.90KW  
\_\_\_\_\_  
**Authorized Signature**6/4/2020  
\_\_\_\_\_  
**Date (MM/DD/YY)**

Solid finish 73



OAK RIDGE RDF  
 2905 South Co. Rd. 150 East  
 LOGANSPORT, IN, 46947  
 Ph: 574-722-5771

Original  
 Ticket# 994306

Customer Name	ENVIRONMENTALFIELDSVC ENVIRON	Carrier	SOLID FINISH SOLID FINISH CONSTRUCTI
Ticket Date	06/04/2020	Vehicle#	73
Payment Type	Credit Account	Container	Volume
Manual Ticket#		Driver	Zack
Hauling Ticket#		Check#	
Route		Billing #	0000853
State Waste Code		Gen EPA ID	
Manifest	614725IN	Grid	
Destination			
PO	JT1994		
Profile	614725IN (PCB REMEDIATION WASTE SOIL (WM038A))		
Generator	141-ARCONIC3131 ARCONIC		

	Time	Scale	Operator	Inbound	Gross	58880 lb
In	06/04/2020 14:05:28	Scale 2	kdweitt		Tare	29080 lb
Out	06/04/2020 14:05:28		kdweitt		Net	29800 lb
Comments					Tons	14.90

Product	LD%	Qty	UOM	Rate	Tax	Amount	Origin
1 Spwaste Solid Oth-	100	14.90	Tons				IN-TIPPECA

Total Tax  
 Total Ticket

Driver's Signature



994488

**Industrial Waste Disposal Manifest**

**Profile Number: 614725IN**

**Expiration Date: 4/14/2021**

**ALL SOLIDIFICATION MUST BE SCHEDULED 24 HOURS IN ADVANCE**

**Section A Generator Information**

**Generator Name:**  
Arconic Corp

**Technical Contact:**  
Matt Bruck: (513) 309-1966

**Waste Location:** Elliott Ditch Levee

**Street Address:**  
3131 Main Street

**County:** Tippecanoe

**City:** Lafayette

**State:** IN      **Zip Code:** 47905

**Emergency Response Phone Number:**  
Kevin Chapman: (812) 343-0163

**Waste Name:** PCB Remediation Waste Soil  
**Est. Volume/Number of Drums:**

**Special Conditions:** Direct Landfill NON ADC

**NO Generator Signature Required**

**Section C DISPOSAL SITE INFORMATION**

**Site Name:** Oak Ridge

**OPP Number:** \_\_\_\_\_ **Amount:** 18.47

\_\_\_\_\_  
**Authorized Signature**

6/8/2020  
\_\_\_\_\_  
**Date (MM/DD/YY)**

# 77



OAK RIDGE RDF  
 2905 South Co. Rd. 150 East  
 LOGANSPOrt, IN, 46947  
 Ph: 574-722-5771

Reprint  
 Ticket# 994488

Customer Name ENVIRONMENTALFIELDSVC ENVIRON Carrier SOLID FINISH SOLID FINISH CONSTRUCTI  
 Ticket Date 06/08/2020 Vehicle# 77 Volume  
 Payment Type Credit Account Container  
 Manual Ticket# Driver Rob  
 Hauling Ticket# Check#  
 Route Billing # 0000853  
 State Waste Code Gen EPA ID  
 Manifest 614725IN Grid  
 Destination  
 PO JT1994  
 Profile 614725IN (PCB REMEDIATION WASTE SOIL (WM038A))  
 Generator 141-ARCONIC3131 ARCONIC

Time	Scale	Operator	Inbound	Gross	66040 lb
In 06/08/2020 15:44:21	Scale 2	kdweitt		Tare	29100 lb
Out 06/08/2020 15:44:21		kdweitt		Net	36940 lb
				Tons	18.47

Comments

Product	LD%	Qty	UOM	Rate	Tax	Amount	Origin
1 Spwaste Solid Oth-	100	18.47	Tons				IN-TIPPECA

Total Tax  
 Total Ticket

Driver's Signature



994416

**Industrial Waste Disposal Manifest**

**Profile Number: 614725IN**

**Expiration Date: 4/14/2021**

**ALL SOLIDIFICATION MUST BE SCHEDULED 24 HOURS IN ADVANCE**

**Section A Generator Information**

**Generator Name:**  
Arconic Corp

**Technical Contact:**  
Matt Bruck: (513) 309-1966

**Waste Location:** Elliott Ditch Levee

**Street Address:**  
3131 Main Street

**County:** Tippecanoe

**City:** Lafayette

**State:** IN      **Zip Code:** 47905

**Emergency Response Phone Number:**  
Kevin Chapman: (812) 343-0163

**Waste Name:** PCB Remediation Waste Soil  
**Est. Volume/Number of Drums:**

**Special Conditions:** Direct Landfill NON ADC

**NO Generator Signature Required**

**Section C DISPOSAL SITE INFORMATION**

**Site Name:** Oak Ridge

**OPP Number:** \_\_\_\_\_ **Amount:** 15.98

Kld  
\_\_\_\_\_  
**Authorized Signature**

6/8/2020  
\_\_\_\_\_  
**Date (MM/DD/YY)**

SF #77



OAK RIDGE RDF  
 2905 South Co. Rd. 150 East  
 LOGANSPO, IN, 46947  
 Ph: 574-722-5771

Reprint  
 Ticket# 994416

Customer Name	ENVIRONMENTALFIELDSVC ENVIRON	Carrier	SOLID FINISH SOLID FINISH CONSTRUCTI
Ticket Date	06/08/2020	Vehicle#	77
Payment Type	Credit Account	Container	Volume
Manual Ticket#		Driver	Rob
Hauling Ticket#		Check#	
Route		Billing #	0000853
State Waste Code		Gen EPA ID	
Manifest	614725IN	Grid	
Destination			
PO	JT1994		
Profile	614725IN (PCB REMEDIATION WASTE SOIL (WM038A))		
Generator	141-ARCONIC3131 ARCONIC		

	Time	Scale	Operator	Inbound	Gross	
In	06/08/2020 09:36:22	Scale 2	kdweitt		61060 lb	
Out	06/08/2020 09:36:22		kdweitt		29100 lb	
Comments					Net	31960 lb
					Tons	15.98

Product	LD%	Qty	UOM	Rate	Tax	Amount	Origin
1 Spwaste Solid Oth-	100	15.98	Tons				IN-TIPPECA

Total Tax  
 Total Ticket

Driver's Signature



994417

**Industrial Waste Disposal Manifest**

**Profile Number: 614725IN**

**Expiration Date: 4/14/2021**

**ALL SOLIDIFICATION MUST BE SCHEDULED 24 HOURS IN ADVANCE**

**Section A Generator Information**

**Generator Name:**  
Arconic Corp

**Technical Contact:**  
Matt Bruck: (513) 309-1966

**Waste Location:** Elliott Ditch Levee

**Street Address:**  
3131 Main Street

**County:** Tippecanoe

**City:** Lafayette

**State:** IN      **Zip Code:** 47905

**Emergency Response Phone Number:**  
Kevin Chapman: (812) 343-0163

**Waste Name:** PCB Remediation Waste Soil  
**Est. Volume/Number of Drums:**

**Special Conditions:** Direct Landfill NON ADC

**NO Generator Signature Required**

**Section C DISPOSAL SITE INFORMATION**

**Site Name:** Oak Ridge

**OPP Number:** \_\_\_\_\_ **Amount:** 14.50

Kid  
**Authorized Signature**

6/8/2020  
**Date (MM/DD/YY)**

#78 SF





OAK RIDGE RDF  
 2905 South Co. Rd. 150 East  
 LOGANSPORT, IN, 46947  
 Ph: 574-722-5771

Reprint  
 Ticket# 994417

Customer Name ENVIRONMENTALFIELDSVC ENVIRON Carrier SOLID FINISH SOLID FINISH CONSTRUCTI  
 Ticket Date 06/08/2020 Vehicle# 78 Volume  
 Payment Type Credit Account Container  
 Manual Ticket# Driver Scott  
 Hauling Ticket# Check#  
 Route Billing # 0000853  
 State Waste Code Gen EPA ID  
 Manifest 614725IN  
 Destination Grid  
 PO JT1994  
 Profile 614725IN (PCB REMEDIATION WASTE SOIL (WM038A))  
 Generator 141-ARCONIC3131 ARCONIC

	Time	Scale	Operator	Inbound	Gross	57800 lb
In	06/08/2020 09:42:42	Scale 2	kdweitt		Tare	28800 lb
Out	06/08/2020 09:42:42		kdweitt		Net	29000 lb
Comments					Tons	14.50

Product	LD%	Qty	UOM	Rate	Tax	Amount	Origin
1 Spwaste Solid Oth-	100	14.50	Tons				IN-TIPPECA

Total Tax  
 Total Ticket

Driver's Signature



994422

### Industrial Waste Disposal Manifest

Profile Number: 614725IN

Expiration Date: 4/14/2021

**ALL SOLIDIFICATION MUST BE SCHEDULED 24 HOURS IN ADVANCE**

#### Section A Generator Information

Generator Name:  
Arconic Corp

Technical Contact:  
Matt Bruck: (513) 309-1966

Waste Location: Elliott Ditch Levee

Street Address:  
3131 Main Street

County: Tippecanoe

City: Lafayette

State: IN Zip Code: 47905

Emergency Response Phone Number:  
Kevin Chapman: (812) 343-0163

Waste Name: PCB Remediation Waste Soil  
Est. Volume/Number of Drums:

Special Conditions: Direct Landfill NON ADC

NO Generator Signature Required

#### Section C DISPOSAL SITE INFORMATION

Site Name: Oak Ridge

OPP Number: \_\_\_\_\_ Amount: 19.33

Authorized Signature

Date (MM/DD/YY)

#71



OAK RIDGE RDF  
 2905 South Co. Rd. 150 East  
 LOGANSFORT, IN, 46947  
 Ph: 574-722-5771

Reprint  
 Ticket# 994422

Customer Name	ENVIRONMENTALFIELDSVC ENVIRON	Carrier	SOLID FINISH SOLID FINISH CONSTRUCTI
Ticket Date	06/08/2020	Vehicle#	71
Payment Type	Credit Account	Container	Volume
Manual Ticket#		Driver	Barry
Hauling Ticket#		Check#	
Route		Billing #	0000853
State Waste Code		Gen EPA ID	
Manifest	6214725IN	Grid	
Destination			
PO	JT1994		
Profile	614725IN (PCB REMEDIATION WASTE SOIL (WM038A))		
Generator	141-ARCONIC3131 ARCONIC		

	Time	Scale	Operator	Inbound	Gross	68920 lb
In	06/08/2020 09:55:50	Scale 2	kdweitt		Tare	30260 lb
Out	06/08/2020 09:55:50		kdweitt		Net	38660 lb
					Tons	19.33

Comments

Product	LD%	Qty	UOM	Rate	Tax	Amount	Origin
1 Spwaste Solid Oth-	100	19.33	Tons				IN-TIPPECA

Total Tax  
 Total Ticket

Driver's Signature



994426

### Industrial Waste Disposal Manifest

Profile Number: 614725IN

Expiration Date: 4/14/2021

**ALL SOLIDIFICATION MUST BE SCHEDULED 24 HOURS IN ADVANCE**

#### Section A Generator Information

Generator Name:  
Arconic Corp

Technical Contact:  
Matt Bruck: (513) 309-1966

Waste Location: Elliott Ditch Levee

Street Address:  
3131 Main Street

County: Tippecanoe

City: Lafayette

State: IN Zip Code: 47905

Emergency Response Phone Number:  
Kevin Chapman: (812) 343-0163

Waste Name: PCB Remediation Waste Soil  
Est. Volume/Number of Drums:

Special Conditions: Direct Landfill NON ADC

NO Generator Signature Required

#### Section C DISPOSAL SITE INFORMATION

Site Name: Oak Ridge

OPP Number: \_\_\_\_\_ Amount: 14.30

KLD  
Authorized Signature

6/8/2020  
Date (MM/DD/YY)

#73



OAK RIDGE RDF  
 2905 South Co. Rd. 150 East  
 LOGANSPORT, IN, 46947  
 Ph: 574-722-5771

Reprint  
 Ticket# 994426

Customer Name	ENVIRONMENTALFIELDSVC ENVIRON	Carrier	SOLID FINISH	SOLID FINISH	CONSTRUCTI
Ticket Date	06/08/2020	Vehicle#	73	Volume	
Payment Type	Credit Account	Container			
Manual Ticket#		Driver	Zack		
Hauling Ticket#		Check#			
Route		Billing #	0000853		
State Waste Code		Gen EPA ID			
Manifest	614725IN	Grid			
Destination					
PO	JT1994				
Profile	614725IN (PCB REMEDIATION WASTE SOIL (WM038A))				
Generator	141-ARCONIC3131 ARCONIC				

	Time	Scale	Operator	Inbound	Gross	57680 lb
In	06/08/2020 10:06:43	Scale 2	kdweitt		Tare	29080 lb
Out	06/08/2020 10:06:43		kdweitt		Net	28600 lb
					Tons	14.30

Comments

Product	LD%	Qty	UOM	Rate	Tax	Amount	Origin
1 Spwaste Solid Oth-	100	14.30	Tons				IN-TIPPECA

Total Tax  
 Total Ticket

Driver`s Signature



994437

### Industrial Waste Disposal Manifest

Profile Number: 614725IN

Expiration Date: 4/14/2021

**ALL SOLIDIFICATION MUST BE SCHEDULED 24 HOURS IN ADVANCE**

#### Section A Generator Information

Generator Name:  
Arconic Corp

Technical Contact:  
Matt Bruck: (513) 309-1966

Waste Location: Elliott Ditch Levee

Street Address:  
3131 Main Street

County: Tippecanoe

City: Lafayette

State: IN Zip Code: 47905

Emergency Response Phone Number:  
Kevin Chapman: (812) 343-0163

Waste Name: PCB Remediation Waste Soil  
Est. Volume/Number of Drums:

Special Conditions: Direct Landfill NON ADC

NO Generator Signature Required

#### Section C DISPOSAL SITE INFORMATION

Site Name: Oak Ridge

OPP Number: \_\_\_\_\_ Amount: 21.31

KW  
Authorized Signature

4/8/2020  
Date (MM/DD/YY)

# 72



OAK RIDGE RDF  
 2905 South Co. Rd. 150 East  
 LOGANSFORT, IN, 46947  
 Ph: 574-722-5771

Reprint  
 Ticket# 994437

Customer Name ENVIRONMENTALFIELDSVC ENVIRON Carrier SOLID FINISH SOLID FINISH CONSTRUCTI  
 Ticket Date 06/08/2020 Vehicle# 72 Volume  
 Payment Type Credit Account Container  
 Manual Ticket# Driver Aaron  
 Hauling Ticket# Check#  
 Route Billing # 0000853  
 State Waste Code Gen EPA ID  
 Manifest 614725IN  
 Destination Grid  
 PO JT1994  
 Profile 614725IN (PCB REMEDIATION WASTE SOIL (WM038A))  
 Generator 141-ARCONIC3131 ARCONIC

	Time	Scale	Operator	Inbound	Gross	71060 lb
In	06/08/2020 10:31:17	Scale 2	kdweitt		Tare	28440 lb
Out	06/08/2020 10:31:17		kdweitt		Net	42620 lb
					Tons	21.31

Comments

Product	LD%	Qty	UOM	Rate	Tax	Amount	Origin
1 Spwaste Solid Oth-	100	21.31	Tons				IN-TIPPECA

Total Tax  
 Total Ticket

Driver's Signature



994438

### Industrial Waste Disposal Manifest

Profile Number: 614725IN

Expiration Date: 4/14/2021

**ALL SOLIDIFICATION MUST BE SCHEDULED 24 HOURS IN ADVANCE**

#### Section A Generator Information

Generator Name:

Arconic Corp

Technical Contact:

Matt Bruck: (513) 309-1966

Waste Location: Elliott Ditch Levee

Street Address:

3131 Main Street

County: Tippecanoe

City: Lafayette

State: IN

Zip Code: 47905

Emergency Response Phone Number:

Kevin Chapman: (812) 343-0163

Waste Name: PCB Remediation Waste Soil

Est. Volume/Number of Drums:

Special Conditions: Direct Landfill NON ADC

**NO Generator Signature Required**

#### Section C DISPOSAL SITE INFORMATION

Site Name: Oak Ridge

OPP Number: \_\_\_\_\_

Amount: 19.43

Kid  
Authorized Signature

6/8/2020  
Date (MM/DD/YY)

Rogers Trading #1





OAK RIDGE RDF  
 2905 South Co. Rd. 150 East  
 LOGANSPORT, IN, 46947  
 Ph: 574-722-5771

Reprint  
 Ticket# 994438

Customer Name ENVIRONMENTALFIELDSVC ENVIRON Carrier ROGERS TRUCKING  
 Ticket Date 06/08/2020 Vehicle# 1  
 Payment Type Credit Account Container  
 Manual Ticket# Driver  
 Hauling Ticket# Check#  
 Route Billing # 0000853  
 State Waste Code Gen EPA ID  
 Manifest 614725IN Grid  
 Destination  
 PO JT1994  
 Profile 614725IN (PCB REMEDIATION WASTE SOIL (WM038A))  
 Generator 141-ARCONIC3131 ARCONIC

Volume

	Time	Scale	Operator	Inbound	Gross	65820 lb
In	06/08/2020 10:40:22	Scale 2	kdweitt		Tare	26960 lb
Out	06/08/2020 10:51:21	Scale 2	kdweitt		Net	38860 lb
					Tons	19.43

Comments

Product	LD%	Qty	UOM	Rate	Tax	Amount	Origin
1 Spwaste Solid Oth-	100	19.43	Tons				IN-TIPPECA

Total Tax  
 Total Ticket

Driver's Signature



994455

### Industrial Waste Disposal Manifest

Profile Number: 614725IN

Expiration Date: 4/14/2021

**ALL SOLIDIFICATION MUST BE SCHEDULED 24 HOURS IN ADVANCE**

#### Section A Generator Information

Generator Name:  
Arconic Corp

Technical Contact:  
Matt Bruck: (513) 309-1966

Waste Location: Elliott Ditch Levee

Street Address:  
3131 Main Street

County: Tippecanoe

City: Lafayette

State: IN Zip Code: 47905

Emergency Response Phone Number:  
Kevin Chapman: (812) 343-0163

Waste Name: PCB Remediation Waste Soil  
Est. Volume/Number of Drums:

Special Conditions: Direct Landfill NON ADC

NO Generator Signature Required

#### Section C DISPOSAL SITE INFORMATION

Site Name: Oak Ridge

OPP Number: \_\_\_\_\_ Amount: 18.52

Kld  
Authorized Signature

6/8/2020  
Date (MM/DD/YY)

# 78



OAK RIDGE RDF  
 2905 South Co. Rd. 150 East  
 LOGANSPO, IN, 46947  
 Ph: 574-722-5771

Reprint  
 Ticket# 994455

Customer Name ENVIRONMENTALFIELDSVC ENVIRON Carrier SOLID FINISH SOLID FINISH CONSTRUCTI  
 Ticket Date 06/08/2020 Vehicle# 78 Volume  
 Payment Type Credit Account Container  
 Manual Ticket# Driver Scott  
 Hauling Ticket# Check#  
 Route Billing # 0000853  
 State Waste Code Gen EPA ID  
 Manifest 614725IN Grid  
 Destination  
 PO JT1994  
 Profile 614725IN (PCB REMEDIATION WASTE SOIL (WM038A))  
 Generator 141-ARCONIC3131 ARCONIC

	Time	Scale	Operator	Inbound	Gross	65840 lb
In	06/08/2020 12:16:19	Scale 2	kdweitt		Tare	28800 lb
Out	06/08/2020 12:16:19		kdweitt		Net	37040 lb
					Tons	18.52

Comments

Product	LD%	Qty	UOM	Rate	Tax	Amount	Origin
1 Spwaste Solid Oth-	100	18.52	Tons				IN-TIPPECA

Total Tax  
 Total Ticket

Driver's Signature



994456

**Industrial Waste Disposal Manifest**

**Profile Number: 614725IN**

**Expiration Date: 4/14/2021**

**ALL SOLIDIFICATION MUST BE SCHEDULED 24 HOURS IN ADVANCE**

**Section A Generator Information**

**Generator Name:**  
Arconic Corp

**Technical Contact:**  
Matt Bruck: (513) 309-1966

**Waste Location:** Elliott Ditch Levee

**Street Address:**  
3131 Main Street

**County:** Tippecanoe

**City:** Lafayette

**State:** IN      **Zip Code:** 47905

**Emergency Response Phone Number:**  
Kevin Chapman: (812) 343-0163

**Waste Name:** PCB Remediation Waste Soil  
**Est. Volume/Number of Drums:**

**Special Conditions:** Direct Landfill NON ADC

**NO Generator Signature Required**

**Section C DISPOSAL SITE INFORMATION**

**Site Name:** Oak Ridge

**OPP Number:** \_\_\_\_\_ **Amount:** 19.51

Kid  
\_\_\_\_\_  
**Authorized Signature**

6/8/2020  
\_\_\_\_\_  
**Date (MM/DD/YY)**

#71



OAK RIDGE RDF  
 2905 South Co. Rd. 150 East  
 LOGANSPOORT, IN, 46947  
 Ph: 574-722-5771

Reprint  
 Ticket# 994456

Customer Name	ENVIRONMENTALFIELDSVC ENVIRON	Carrier	SOLID FINISH	SOLID FINISH	CONSTRUCTI
Ticket Date	06/08/2020	Vehicle#	71	Volume	
Payment Type	Credit Account	Container			
Manual Ticket#		Driver	Barry		
Hauling Ticket#		Check#			
Route		Billing #	0000853		
State Waste Code		Gen EPA ID			
Manifest	614725IN	Grid			
Destination					
PO	JT1994				
Profile	614725IN (PCB REMEDIATION WASTE SOIL (WM038A))				
Generator	141-ARCONIC3131 ARCONIC				

	Time	Scale	Operator	Inbound	Gross	69280 lb
In	06/08/2020 12:22:52	Scale 2	kdweitt		Tare	30260 lb
Out	06/08/2020 12:22:52		kdweitt		Net	39020 lb
					Tons	19.51

Comments

Product	LD%	Qty	UOM	Rate	Tax	Amount	Origin
1 Spwaste Solid Oth-	100	19.51	Tons				IN-TIPPECA

Total Tax  
 Total Ticket

Driver's Signature



994457

### Industrial Waste Disposal Manifest

Profile Number: 614725IN

Expiration Date: 4/14/2021

**ALL SOLIDIFICATION MUST BE SCHEDULED 24 HOURS IN ADVANCE**

#### Section A Generator Information

Generator Name:  
Arconic Corp

Technical Contact:  
Matt Bruck: (513) 309-1966

Waste Location: Elliott Ditch Levee

Street Address:  
3131 Main Street

County: Tippecanoe

City: Lafayette

State: IN      Zip Code: 47905

Emergency Response Phone Number:  
Kevin Chapman: (812) 343-0163

Waste Name: **PCB Remediation Waste Soil**  
Est. Volume/Number of Drums:

Special Conditions: Direct Landfill NON ADC

NO Generator Signature Required

#### Section C DISPOSAL SITE INFORMATION

Site Name: Oak Ridge

OPP Number: \_\_\_\_\_

Amount: \_\_\_\_\_

21.95

Authorized Signature

Date (MM/DD/YY)

#73



OAK RIDGE RDF  
 2905 South Co. Rd. 150 East  
 LOGANSPORT, IN, 46947  
 Ph: 574-722-5771

Reprint  
 Ticket# 994457

Customer Name ENVIRONMENTALFIELDSVC ENVIRON Carrier SOLID FINISH SOLID FINISH CONSTRUCTI  
 Ticket Date 06/08/2020 Vehicle# 73 Volume  
 Payment Type Credit Account Container  
 Manual Ticket# Driver Zack  
 Hauling Ticket# Check#  
 Route Billing # 0000853  
 State Waste Code Gen EPA ID  
 Manifest 614725IN Grid  
 Destination  
 PO JT1994  
 Profile 614725IN (PCB REMEDIATION WASTE SOIL (WM038A))  
 Generator 141-ARCONIC3131 ARCONIC

	Time	Scale	Operator	Inbound	Gross	72980 lb
In	06/08/2020 12:30:46	Scale 2	kdweitt		Tare	29080 lb
Out	06/08/2020 12:30:46		kdweitt		Net	43900 lb
					Tons	21.95

Comments

Product	LD%	Qty	UOM	Rate	Tax	Amount	Origin
1 Spwaste Solid Oth-	100	21.95	Tons				IN-TIPPECA

Total Tax  
 Total Ticket

Driver's Signature



994463<sup>196</sup>

**Industrial Waste Disposal Manifest**

**Profile Number: 614725IN**

**Expiration Date: 4/14/2021**

**ALL SOLIDIFICATION MUST BE SCHEDULED 24 HOURS IN ADVANCE**

**Section A Generator Information**

**Generator Name:**  
Arconic Corp

**Technical Contact:**  
Matt Bruck: (513) 309-1966

**Waste Location:** Elliott Ditch Levee

**Street Address:**  
3131 Main Street

**County:** Tippecanoe

**City:** Lafayette

**State:** IN      **Zip Code:** 47905

**Emergency Response Phone Number:**  
Kevin Chapman: (812) 343-0163

**Waste Name:** PCB Remediation Waste Soil  
**Est. Volume/Number of Drums:**

**Special Conditions:** Direct Landfill NON ADC

**NO Generator Signature Required**

**Section C DISPOSAL SITE INFORMATION**

**Site Name:** Oak Ridge

**OPP Number:** \_\_\_\_\_ **Amount:** 24.51

Kid  
**Authorized Signature**

6/8/2020  
**Date (MM/DD/YY)**





OAK RIDGE RDF  
 2905 South Co. Rd. 150 East  
 LOGANSPO, IN, 46947  
 Ph: 574-722-5771

Original  
 Ticket# 994463

Customer Name ENVIRONMENTALFIELDSVC ENVIRON Carrier SOLID FINISH SOLID FINISH CONSTRUCTI  
 Ticket Date 06/08/2020 Vehicle# 72 Volume  
 Payment Type Credit Account Container  
 Manual Ticket# Driver Aaron  
 Hauling Ticket# Check#  
 Route Billing # 0000853  
 State Waste Code Gen EPA ID  
 Manifest 614725IN Grid  
 Destination  
 PO JT1994  
 Profile 614725IN (PCB REMEDIATION WASTE SOIL (WM038A))  
 Generator 141-ARCONIC3131 ARCONIC

	Time	Scale	Operator	Inbound	Gross	77460 lb
In	06/08/2020 12:47:56	Scale 2	kdweitt		Tare	28440 lb
Out	06/08/2020 12:47:56		kdweitt		Net	49020 lb
					Tons	24.51

Comments

Product	LD%	Qty	UOM	Rate	Tax	Amount	Origin
1 Spwaste Solid Oth-	100	24.51	Tons				IN-TIPPECA

Total Tax  
 Total Ticket

Driver's Signature



994467

### Industrial Waste Disposal Manifest

Profile Number: 614725IN

Expiration Date: 4/14/2021

**ALL SOLIDIFICATION MUST BE SCHEDULED 24 HOURS IN ADVANCE**

#### Section A Generator Information

Generator Name:  
Arconic Corp

Technical Contact:  
Matt Bruck: (513) 309-1966

Waste Location: Elliott Ditch Levee

Street Address:  
3131 Main Street

County: Tippecanoe

City: Lafayette

State: IN Zip Code: 47905

Emergency Response Phone Number:  
Kevin Chapman: (812) 343-0163

Waste Name: PCB Remediation Waste Soil  
Est. Volume/Number of Drums:

Special Conditions: Direct Landfill NON ADC

NO Generator Signature Required

#### Section C DISPOSAL SITE INFORMATION

Site Name: Oak Ridge

OPP Number: \_\_\_\_\_ Amount: 1982

Authorized Signature

Date (MM/DD/YY)

*Kld*  
\_\_\_\_\_  
Rogers #1

*6/8/2020*  
\_\_\_\_\_



OAK RIDGE RDF  
 2905 South Co. Rd. 150 East  
 LOGANSPOORT, IN, 46947  
 Ph: 574-722-5771

Reprint  
 Ticket# 994467

Customer Name ENVIRONMENTALFIELDSVC ENVIRON Carrier ROGERS TRUCKING  
 Ticket Date 06/08/2020 Vehicle# 1 Volume  
 Payment Type Credit Account Container  
 Manual Ticket# Driver  
 Hauling Ticket# Check#  
 Route Billing # 0000853  
 State Waste Code Gen EPA ID  
 Manifest 614725IN Grid  
 Destination  
 PO JT1994  
 Profile 614725IN (PCB REMEDIATION WASTE SOIL (WM038A))  
 Generator 141-ARCONIC3131 ARCONIC

	Time	Scale	'Operator	Inbound	Gross	66600 lb
In	06/08/2020 13:01:39	Scale 2	kdweitt		Tare	26960 lb
Out	06/08/2020 13:01:39		kdweitt		Net	39640 lb
					Tons	19.82

Comments

Product	LD%	Qty	UOM	Rate	Tax	Amount	Origin
1 Spwaste Solid Oth-	100	19.82	Tons				IN-TIPPECA

Total Tax  
 Total Ticket

Driver's Signature



994468

### Industrial Waste Disposal Manifest

Profile Number: 614725IN

Expiration Date: 4/14/2021

**ALL SOLIDIFICATION MUST BE SCHEDULED 24 HOURS IN ADVANCE**

#### Section A Generator Information

Generator Name:  
Arconic Corp

Technical Contact:  
Matt Bruck: (513) 309-1966

Waste Location: Elliott Ditch Levee

Street Address:  
3131 Main Street

County: Tippecanoe

City: Lafayette

State: IN Zip Code: 47905

Emergency Response Phone Number:  
Kevin Chapman: (812) 343-0163

Waste Name: PCB Remediation Waste Soil  
Est. Volume/Number of Drums:

Special Conditions: Direct Landfill NON ADC

NO Generator Signature Required

#### Section C DISPOSAL SITE INFORMATION

Site Name: Oak Ridge

OPP Number: \_\_\_\_\_

Amount: 25.33

Authorized Signature

Date (MM/DD/YY) 6/8/2020

#77



OAK RIDGE RDF  
 2905 South Co. Rd. 150 East  
 LOGANSPOORT, IN, 46947  
 Ph: 574-722-5771

Reprint  
 Ticket# 994468

Customer Name ENVIRONMENTALFIELDSVC ENVIRON Carrier SOLID FINISH SOLID FINISH CONSTRUCTI  
 Ticket Date 06/08/2020 Vehicle# 77 Volume  
 Payment Type Credit Account Container  
 Manual Ticket# Driver Rob  
 Hauling Ticket# Check#  
 Route Billing # 0000853  
 State Waste Code Gen EPA ID  
 Manifest 614725IN Grid  
 Destination  
 PO JT1994  
 Profile 614725IN (PCB REMEDIATION WASTE SOIL (WM038A))  
 Generator 141-ARCONIC3131 ARCONIC

In	Time	Scale	Operator	Inbound	Gross	79700 lb
					Tare	29100 lb
Out	06/08/2020 13:21:58	Scale 2	kdweitt		Net	50600 lb
			kdweitt		Tons	25.30

Comments

Product	LD%	Qty	UOM	Rate	Tax	Amount	Origin
1 Spwaste Solid Oth-	100	25.30	Tons				IN-TIPPECA

Total Tax  
 Total Ticket

Driver's Signature



994481

**Industrial Waste Disposal Manifest**

**Profile Number: 614725IN**

**Expiration Date: 4/14/2021**

**ALL SOLIDIFICATION MUST BE SCHEDULED 24 HOURS IN ADVANCE**

**Section A Generator Information**

**Generator Name:**  
Arconic Corp

**Technical Contact:**  
Matt Bruck: (513) 309-1966

**Waste Location:** Elliott Ditch Levee

**Street Address:**  
3131 Main Street

**County:** Tippecanoe

**City:** Lafayette

**State:** IN      **Zip Code:** 47905

**Emergency Response Phone Number:**  
Kevin Chapman: (812) 343-0163

**Waste Name:** PCB Remediation Waste Soil  
**Est. Volume/Number of Drums:**

**Special Conditions:** Direct Landfill NON ADC

**NO Generator Signature Required**

**Section C DISPOSAL SITE INFORMATION**

**Site Name:** Oak Ridge

**OPP Number:** \_\_\_\_\_ **Amount:** 19.67

K19  
**Authorized Signature**

6/8/2020  
**Date (MM/DD/YY)**

#78



OAK RIDGE RDF  
 2905 South Co. Rd. 150 East  
 LOGANSPO, IN, 46947  
 Ph: 574-722-5771

Original  
 Ticket# 994481

Customer Name	ENVIRONMENTALFIELDSVC ENVIRON	Carrier	SOLID FINISH	SOLID FINISH	CONSTRUCTI
Ticket Date	06/08/2020	Vehicle#	78	Volume	
Payment Type	Credit Account	Container			
Manual Ticket#		Driver	Scott		
Hauling Ticket#		Check#			
Route		Billing #	0000853		
State Waste Code		Gen EPA ID			
Manifest	614725IN	Grid			
Destination					
PO	JT1994				
Profile	614725IN (PCB REMEDIATION WASTE SOIL (WM038A))				
Generator	141-ARCONIC3131 ARCONIC				

	Time	Scale	Operator	Inbound	Gross	68140 lb
In	06/08/2020 14:49:59	Scale 2	kdweitt		Tare	28800 lb
Out	06/08/2020 14:49:59		kdweitt		Net	39340 lb
					Tons	19.67

Comments

Product	LD%	Qty	UOM	Rate	Tax	Amount	Origin
1 Spwaste Solid Oth-	100	19.67	Tons				IN-TIPPECA

Total Tax  
 Total Ticket

Driver`s Signature



994482

### Industrial Waste Disposal Manifest

Profile Number: 614725IN

Expiration Date: 4/14/2021

**ALL SOLIDIFICATION MUST BE SCHEDULED 24 HOURS IN ADVANCE**

#### Section A Generator Information

Generator Name:  
Arconic Corp

Technical Contact:  
Matt Bruck: (513) 309-1966

Waste Location: Elliott Ditch Levee

Street Address:  
3131 Main Street

County: Tippecanoe

City: Lafayette

State: IN Zip Code: 47905

Emergency Response Phone Number:  
Kevin Chapman: (812) 343-0163

Waste Name: PCB Remediation Waste Soil  
Est. Volume/Number of Drums:

Special Conditions: Direct Landfill NON ADC

NO Generator Signature Required

#### Section C DISPOSAL SITE INFORMATION

Site Name: Oak Ridge

OPP Number: \_\_\_\_\_ Amount: 19.24

Kid  
Authorized Signature

6/8/2020  
Date (MM/DD/YY)

#71





OAK RIDGE RDF  
 2905 South Co. Rd. 150 East  
 LOGANSPORT, IN, 46947  
 Ph: 574-722-5771

Reprint  
 Ticket# 994482

Customer Name	ENVIRONMENTALFIELDSVC ENVIRON	Carrier	SOLID FINISH	SOLID FINISH	CONSTRUCTI
Ticket Date	06/08/2020	Vehicle#	71	Volume	
Payment Type	Credit Account	Container			
Manual Ticket#		Driver	Barry		
Hauling Ticket#		Check#			
Route		Billing #	0000853		
State Waste Code		Gen EPA ID			
Manifest	614725IN				
Destination		Grid			
PO	JT1994				
Profile	614725IN (PCB REMEDIATION WASTE SOIL (WM038A))				
Generator	141-ARCONIC3131 ARCONIC				

	Time	Scale	Operator	Inbound	Gross	68740 lb
In	06/08/2020 14:55:28	Scale 2	kdweitt		Tare	30260 lb
Out	06/08/2020 14:55:28		kdweitt		Net	38480 lb
					Tons	19.24

Comments

Product	LD%	Qty	UOM	Rate	Tax	Amount	Origin
1 Spwaste Solid Oth-	100	19.24	Tons				IN-TIPPECA

Total Tax  
 Total Ticket

Driver's Signature



200  
994785

**Industrial Waste Disposal Manifest**

**Profile Number: 614725IN**

**Expiration Date: 4/14/2021**

**ALL SOLIDIFICATION MUST BE SCHEDULED 24 HOURS IN ADVANCE**

**Section A Generator Information**

**Generator Name:**  
Arconic Corp

**Technical Contact:**  
Matt Bruck: (513) 309-1966

**Waste Location:** Elliott Ditch Levee

**Street Address:**  
3131 Main Street

**County:** Tippecanoe

**City:** Lafayette

**State:** IN      **Zip Code:** 47905

**Emergency Response Phone Number:**  
Kevin Chapman: (812) 343-0163

**Waste Name:** PCB Remediation Waste Soil  
**Est. Volume/Number of Drums:**

**Special Conditions:** Direct Landfill NON ADC

**NO Generator Signature Required**

**Section C DISPOSAL SITE INFORMATION**

**Site Name:** Oak Ridge

**OPP Number:** \_\_\_\_\_ **Amount:** 19.67

    *Kid*      
**Authorized Signature**

    6/8/2020      
**Date (MM/DD/YY)**



OAK RIDGE RDF  
 2905 South Co. Rd. 150 East  
 LOGANSPORT, IN, 46947  
 Ph: 574-722-5771

Reprint  
 Ticket# 994485

Customer Name	ENVIRONMENTALFIELDSVC ENVIRON	Carrier	SOLID FINISH	SOLID FINISH	CONSTRUCTI
Ticket Date	06/08/2020	Vehicle#	81	Volume	
Payment Type	Credit Account	Container			
Manual Ticket#		Driver			
Hauling Ticket#		Check#			
Route		Billing #	0000853		
State Waste Code		Gen EPA ID			
Manifest	614725IN	Grid			
Destination					
PO	JT1994				
Profile	614725IN (PCB REMEDIATION WASTE SOIL (WM038A))				
Generator	141-ARCONIC3131 ARCONIC				

	Time	Scale	Operator	Inbound	Gross	66520 lb
In	06/08/2020 15:12:29	Scale 2	kdweitt		Tare	27180 lb
Out	06/08/2020 15:12:29		kdweitt		Net	39340 lb
					Tons	19.67

Comments

Product	LD%	Qty	UOM	Rate	Tax	Amount	Origin
1 Spwaste Solid Oth-	100	19.67	Tons				IN-TIPPECA

Total Tax  
 Total Ticket

Driver's Signature



994487

**Industrial Waste Disposal Manifest**

**Profile Number: 614725IN**

**Expiration Date: 4/14/2021**

**ALL SOLIDIFICATION MUST BE SCHEDULED 24 HOURS IN ADVANCE**

**Section A Generator Information**

**Generator Name:**  
Arconic Corp

**Technical Contact:**  
Matt Bruck: (513) 309-1966

**Waste Location:** Elliott Ditch Levee

**Street Address:**  
3131 Main Street

**County:** Tippecanoe

**City:** Lafayette

**State:** IN      **Zip Code:** 47905

**Emergency Response Phone Number:**  
Kevin Chapman: (812) 343-0163

**Waste Name:** PCB Remediation Waste Soil  
**Est. Volume/Number of Drums:**

**Special Conditions:** Direct Landfill NON ADC

**NO Generator Signature Required**

**Section C DISPOSAL SITE INFORMATION**

**Site Name:** Oak Ridge

**OPP Number:** \_\_\_\_\_ **Amount:** 19.76

Kid  
\_\_\_\_\_  
**Authorized Signature**

4/8/2020  
\_\_\_\_\_  
**Date (MM/DD/YY)**

Rogers #1



OAK RIDGE RDF  
 2905 South Co. Rd. 150 East  
 LOGANSPORT, IN, 46947  
 Ph: 574-722-5771

Reprint  
 Ticket# 994487

Customer Name ENVIRONMENTALFIELDSVC ENVIRON Carrier ROGERS TRUCKING  
 Ticket Date 06/08/2020 Vehicle# 1 Volume  
 Payment Type Credit Account Container  
 Manual Ticket# Driver  
 Hauling Ticket# Check#  
 Route Billing # 0000853  
 State Waste Code Gen EPA ID  
 Manifest 614725IN Grid  
 Destination  
 PO JT1994  
 Profile 614725IN (PCB REMEDIATION WASTE SOIL (WM038A))  
 Generator 141-ARCONIC3131 ARCONIC

	Time	Scale	Operator	Inbound	Gross	66480 lb
In	06/08/2020 15:24:34	Scale 2	kdweitt		Tare	26960 lb
Out	06/08/2020 15:24:34		kdweitt		Net	39520 lb
					Tons	19.76

Comments

Product	LD%	Qty	UOM	Rate	Tax	Amount	Origin
1 Spwaste Solid Oth-	100	19.76	Tons				IN-TIPPECA

Total Tax  
 Total Ticket

Driver's Signature



994494

## Industrial Waste Disposal Manifest

Profile Number: 614725IN

Expiration Date: 4/14/2021

**ALL SOLIDIFICATION MUST BE SCHEDULED 24 HOURS IN ADVANCE**

### Section A Generator Information

Generator Name:  
Arconic Corp

Technical Contact:  
Matt Bruck: (513) 309-1966

Waste Location: Elliott Ditch Levee

Street Address:  
3131 Main Street

County: Tippecanoe

City: Lafayette

State: IN Zip Code: 47905

Emergency Response Phone Number:  
Kevin Chapman: (812) 343-0163

Waste Name: PCB Remediation Waste Soil  
Est. Volume/Number of Drums:

Special Conditions: Direct Landfill NON ADC

NO Generator Signature Required

### Section C DISPOSAL SITE INFORMATION

Site Name: Oak Ridge

OPP Number: \_\_\_\_\_ Amount: 2.13

KD  
Authorized Signature

6/9/2020  
Date (MM/DD/YY)

71



OAK RIDGE RDF  
 2905 South Co. Rd. 150 East  
 LOGANSFORT, IN, 46947  
 Ph: 574-722-5771

Reprint  
 Ticket# 994493

Customer Name	ENVIRONMENTALFIELDSVC ENVIRON	Carrier	SOLID FINISH SOLID FINISH CONSTRUCTI
Ticket Date	06/09/2020	Vehicle#	71
Payment Type	Credit Account	Container	Volume
Manual Ticket#		Driver	Barry
Hauling Ticket#		Check#	
Route		Billing #	0000853
State Waste Code		Gen EPA ID	
Manifest	614725IN		
Destination		Grid	
PO	JT1994		
Profile	614725IN (PCB REMEDIATION WASTE SOIL (WM038A))		
Generator	141-ARCONIC3131 ARCONIC		

	Time	Scale	Operator	Inbound	Gross	58780 lb
In	06/09/2020 07:39:58	Scale 2	kdweitt		Tare	30260 lb
Out	06/09/2020 07:39:58		kdweitt		Net	28520 lb
Comments					Tons	14.26

Product	LD%	Qty	UOM	Rate	Tax	Amount	Origin
1 Spwaste Solid Oth-	100	14.26	Tons				IN-TIPPECA

Total Tax  
 Total Ticket

Driver`s Signature



994496

### Industrial Waste Disposal Manifest

Profile Number: 614725IN

Expiration Date: 4/14/2021

**ALL SOLIDIFICATION MUST BE SCHEDULED 24 HOURS IN ADVANCE**

#### Section A Generator Information

Generator Name:  
Arconic Corp

Technical Contact:  
Matt Bruck: (513) 309-1966

Waste Location: Elliott Ditch Levee

Street Address:  
3131 Main Street

County: Tippecanoe

City: Lafayette

State: IN      Zip Code: 47905

Emergency Response Phone Number:  
Kevin Chapman: (812) 343-0163

Waste Name: PCB Remediation Waste Soil  
Est. Volume/Number of Drums:

Special Conditions: Direct Landfill NON ADC

NO Generator Signature Required

#### Section C DISPOSAL SITE INFORMATION

Site Name: Oak Ridge

OPP Number: \_\_\_\_\_ Amount: 13.77

Kla  
Authorized Signature

6/9/2020  
Date (MM/DD/YY)

77





OAK RIDGE RDF  
 2905 South Co. Rd. 150 East  
 LOGANSPORT, IN, 46947  
 Ph: 574-722-5771

Reprint  
 Ticket# 994496

Customer Name	ENVIRONMENTALFIELDSVC ENVIRON	Carrier	SOLID FINISH	SOLID FINISH	CONSTRUCTI
Ticket Date	06/09/2020	Vehicle#	77	Volume	
Payment Type	Credit Account	Container			
Manual Ticket#		Driver	Rob		
Hauling Ticket#		Check#			
Route		Billing #	0000853		
State Waste Code		Gen EPA ID			
Manifest	614725IN				
Destination		Grid			
PO	JT1994				
Profile	614725IN (PCB REMEDIATION WASTE SOIL (WM038A))				
Generator	141-ARCONIC3131 ARCONIC				

	Time	Scale	Operator	Inbound	Gross	56640 lb
In	06/09/2020 07:43:08	Scale 2	kdweitt		Tare	29100 lb
Out	06/09/2020 07:43:08		kdweitt		Net	27540 lb
					Tons	13.77

Comments

Product	LD%	Qty	UOM	Rate	Tax	Amount	Origin
1 Spwaste Solid Oth-	100	13.77	Tons				IN-TIPPECA

Total Tax  
 Total Ticket

Driver's Signature



994499

**Industrial Waste Disposal Manifest**

**Profile Number: 614725IN**

**Expiration Date: 4/14/2021**

**ALL SOLIDIFICATION MUST BE SCHEDULED 24 HOURS IN ADVANCE**

**Section A Generator Information**

**Generator Name:**  
Arconic Corp

**Technical Contact:**  
Matt Bruck: (513) 309-1966

**Waste Location:** Elliott Ditch Levee

**Street Address:**  
3131 Main Street

**County:** Tippecanoe

**City:** Lafayette

**State:** IN      **Zip Code:** 47905

**Emergency Response Phone Number:**  
Kevin Chapman: (812) 343-0163

**Waste Name:** PCB Remediation Waste Soil  
**Est. Volume/Number of Drums:**

**Special Conditions:** Direct Landfill NON ADC

**NO Generator Signature Required**

**Section C DISPOSAL SITE INFORMATION**

**Site Name:** Oak Ridge

**OPP Number:** \_\_\_\_\_ **Amount:** 16.07

Kld  
\_\_\_\_\_  
**Authorized Signature**

6/9/2020  
\_\_\_\_\_  
**Date (MM/DD/YY)**

96



OAK RIDGE RDF  
 2905 South Co. Rd. 150 East  
 LOGANSPORT, IN, 46947  
 Ph: 574-722-5771

Reprint  
 Ticket# 994499

Customer Name ENVIRONMENTALFIELDSVC ENVIRON Carrier SOLID FINISH SOLID FINISH CONSTRUCTI  
 Ticket Date 06/09/2020 Vehicle# 96 Volume  
 Payment Type Credit Account Container  
 Manual Ticket# Driver Brian  
 Hauling Ticket# Check#  
 Route Billing # 0000853  
 State Waste Code Gen EPA ID  
 Manifest 614725IN Grid  
 Destination  
 PO JT1994  
 Profile 614725IN (PCB REMEDIATION WASTE SOIL (WM038A))  
 Generator 141-ARCONIC3131 ARCONIC

	Time	Scale	Operator	Inbound	Gross	
In	06/09/2020 08:09:07	Scale 2	kdweitt		60760 lb	
Out	06/09/2020 08:09:07		kdweitt		28620 lb	
Comments					Net	32140 lb
					Tons	16.07

Product	LD%	Qty	UOM	Rate	Tax	Amount	Origin
1 Spwaste Solid Oth-	100	16.07	Tons				IN-TIPPECA

Total Tax  
 Total Ticket

Driver's Signature



994500

**Industrial Waste Disposal Manifest**

**Profile Number: 614725IN**

**Expiration Date: 4/14/2021**

**ALL SOLIDIFICATION MUST BE SCHEDULED 24 HOURS IN ADVANCE**

**Section A Generator Information**

**Generator Name:**  
Arconic Corp

**Technical Contact:**  
Matt Bruck: (513) 309-1966

**Waste Location:** Elliott Ditch Levee

**Street Address:**  
3131 Main Street

**County:** Tippecanoe

**City:** Lafayette

**State:** IN      **Zip Code:** 47905

**Emergency Response Phone Number:**  
Kevin Chapman: (812) 343-0163

**Waste Name:** PCB Remediation Waste Soil  
**Est. Volume/Number of Drums:**

**Special Conditions:** Direct Landfill NON ADC

**NO Generator Signature Required**

**Section C DISPOSAL SITE INFORMATION**

**Site Name:** Oak Ridge

**OPP Number:** \_\_\_\_\_ **Amount:** 14.14

Kld  
\_\_\_\_\_  
**Authorized Signature**

6/9/2020  
\_\_\_\_\_  
**Date (MM/DD/YY)**

78



OAK RIDGE RDF  
 2905 South Co. Rd. 150 East  
 LOGANSFORT, IN, 46947  
 Ph: 574-722-5771

Reprint  
 Ticket# 994500

Customer Name	ENVIRONMENTALFIELDSVC ENVIRON	Carrier	SOLID FINISH SOLID FINISH CONSTRUCTI
Ticket Date	06/09/2020	Vehicle#	78
Payment Type	Credit Account	Container	Volume
Manual Ticket#		Driver	Scott
Hauling Ticket#		Check#	
Route		Billing #	0000853
State Waste Code		Gen EPA ID	
Manifest	614725IN	Grid	
Destination			
PO	JT1994		
Profile	614725IN (PCB REMEDIATION WASTE SOIL (WM038A))		
Generator	141-ARCONIC3131 ARCONIC		

	Time	Scale	Operator	Inbound	Gross	
In	06/09/2020 08:15:53	Scale 2	kdweitt			57080 lb
Out	06/09/2020 08:15:53		kdweitt		Tare	28800 lb
					Net	28280 lb
					Tons	14.14

Comments

Product	LD%	Qty	UOM	Rate	Tax	Amount	Origin
1 Spwaste Solid Oth-	100	14.14	Tons				IN-TIPPECA

Total Tax  
 Total Ticket

Driver's Signature



994506

**Industrial Waste Disposal Manifest**

**Profile Number: 614725IN**

**Expiration Date: 4/14/2021**

**ALL SOLIDIFICATION MUST BE SCHEDULED 24 HOURS IN ADVANCE**

**Section A Generator Information**

**Generator Name:**  
Arconic Corp

**Technical Contact:**  
Matt Bruck: (513) 309-1966

**Waste Location:** Elliott Ditch Levee

**Street Address:**  
3131 Main Street

**County:** Tippecanoe

**City:** Lafayette

**State:** IN      **Zip Code:** 47905

**Emergency Response Phone Number:**  
Kevin Chapman: (812) 343-0163

**Waste Name:** PCB Remediation Waste Soil  
**Est. Volume/Number of Drums:**

**Special Conditions:** Direct Landfill NON ADC

**NO Generator Signature Required**

**Section C DISPOSAL SITE INFORMATION**

**Site Name:** Oak Ridge

**OPP Number:** \_\_\_\_\_ **Amount:** 16.50

*Kla*

6/9/2020

**Authorized Signature**

**Date (MM/DD/YY)**

76



OAK RIDGE RDF  
 2905 South Co. Rd. 150 East  
 LOGANSPO, IN, 46947  
 Ph: 574-722-5771

Original  
 Ticket# 994506

Customer Name ENVIRONMENTALFIELDSVC ENVIRON Carrier SOLID FINISH SOLID FINISH CONSTRUCTI  
 Ticket Date 06/09/2020 Vehicle# 70 Volume  
 Payment Type Credit Account Container  
 Manual Ticket# Driver Dan  
 Hauling Ticket# Check#  
 Route Billing # 0000853  
 State Waste Code Gen EPA ID  
 Manifest 614725IN Grid  
 Destination  
 PO JT1994  
 Profile 614725IN (PCB REMEDIATION WASTE SOIL (WM038A))  
 Generator 141-ARCONIC3131 ARCONIC

In	Time	Scale	Operator	Inbound	Gross	61600 lb
	06/09/2020 08:33:39	Scale 2	kdweitt		Tare	28600 lb
Out	06/09/2020 08:33:39		kdweitt		Net	33000 lb
					Tons	16.50

Comments

Product	LD%	Qty	UOM	Rate	Tax	Amount	Origin
1 Spwaste Solid Oth-	100	16.50	Tons				IN-TIPPECA

Total Tax  
 Total Ticket

Driver`s Signature



994502

### Industrial Waste Disposal Manifest

Profile Number: 614725IN

Expiration Date: 4/14/2021

**ALL SOLIDIFICATION MUST BE SCHEDULED 24 HOURS IN ADVANCE**

#### Section A Generator Information

Generator Name:  
Arconic Corp

Technical Contact:  
Matt Bruck: (513) 309-1966

Waste Location: Elliott Ditch Levee

Street Address:  
3131 Main Street

County: Tippecanoe

City: Lafayette

State: IN      Zip Code: 47905

Emergency Response Phone Number:  
Kevin Chapman: (812) 343-0163

Waste Name: PCB Remediation Waste Soil  
Est. Volume/Number of Drums:

Special Conditions: Direct Landfill NON ADC

NO Generator Signature Required

#### Section C DISPOSAL SITE INFORMATION

Site Name: Oak Ridge

OPP Number: \_\_\_\_\_ Amount: 18.38

Authorized Signature

Date (MM/DD/YY)





OAK RIDGE RDF  
 2905 South Co. Rd. 150 East  
 LOGANSPORT, IN, 46947  
 Ph: 574-722-5771

Reprint  
 Ticket# 994502

Customer Name	ENVIRONMENTALFIELDSVC ENVIRON	Carrier	SOLID FINISH SOLID FINISH CONSTRUCTI
Ticket Date	06/09/2020	Vehicle#	73
Payment Type	Credit Account	Container	Volume
Manual Ticket#		Driver	Zack
Hauling Ticket#		Check#	
Route		Billing #	0000853
State Waste Code		Gen EPA ID	
Manifest	614725IN		
Destination		Grid	
PO	JT1994		
Profile	614725IN (PCB REMEDIATION WASTE SOIL (WM038A))		
Generator	141-ARCONIC3131 ARCONIC		

	Time	Scale	Operator	Inbound	Gross	65840 lb
In	06/09/2020 08:21:21	Scale 2	kdweitt		Tare	29080 lb
Out	06/09/2020 08:21:21		kdweitt		Net	36760 lb
					Tons	18.38

Comments

Product	LD%	Qty	UOM	Rate	Tax	Amount	Origin
1 Spwaste Solid Oth-	100	18.38	Tons				IN-TIPPECA

Total Tax  
 Total Ticket

Driver's Signature



994507

### Industrial Waste Disposal Manifest

Profile Number: 614725IN

Expiration Date: 4/14/2021

**ALL SOLIDIFICATION MUST BE SCHEDULED 24 HOURS IN ADVANCE**

#### Section A Generator Information

Generator Name:  
Arconic Corp

Technical Contact:  
Matt Bruck: (513) 309-1966

Waste Location: Elliott Ditch Levee

Street Address:  
3131 Main Street

County: Tippecanoe

City: Lafayette

State: IN Zip Code: 47905

Emergency Response Phone Number:  
Kevin Chapman: (812) 343-0163

Waste Name: **PCB Remediation Waste Soil**  
Est. Volume/Number of Drums:

Special Conditions: Direct Landfill NON ADC

NO Generator Signature Required

#### Section C DISPOSAL SITE INFORMATION

Site Name: Oak Ridge

OPP Number: \_\_\_\_\_ Amount: 14.23

KW  
Authorized Signature

6/9/2020  
Date (MM/DD/YY)

81



OAK RIDGE RDF  
 2905 South Co. Rd. 150 East  
 LOGANSPORT, IN, 46947  
 Ph: 574-722-5771

Original  
 Ticket# 994507

Customer Name ENVIRONMENTALFIELDSVC ENVIRON Carrier SOLID FINISH SOLID FINISH CONSTRUCTI  
 Ticket Date 06/09/2020 Vehicle# 81 Volume  
 Payment Type Credit Account Container  
 Manual Ticket# Driver Tom  
 Hauling Ticket# Check#  
 Route Billing # 0000853  
 State Waste Code Gen EPA ID  
 Manifest 614725IN Grid  
 Destination  
 PO JT1994  
 Profile 614725IN (PCB REMEDIATION WASTE SOIL (WM038A))  
 Generator 141-ARCONIC3131 ARCONIC

	Time	Scale	Operator	Inbound	Gross	55640 lb
In	06/09/2020 08:36:32	Scale 2	kdweitt		Tare	27180 lb
Out	06/09/2020 08:36:32		kdweitt		Net	28460 lb
					Tons	14.23

Comments

Product	LD%	Qty	UOM	Rate	Tax	Amount	Origin
1 Spwaste Solid Oth-	100	14.23	Tons				IN-TIPPECA

Total Tax  
 Total Ticket

Driver's Signature



994514

### Industrial Waste Disposal Manifest

Profile Number: 614725IN

Expiration Date: 4/14/2021

**ALL SOLIDIFICATION MUST BE SCHEDULED 24 HOURS IN ADVANCE**

#### Section A Generator Information

Generator Name:  
Arconic Corp

Technical Contact:  
Matt Bruck: (513) 309-1966

Waste Location: Elliott Ditch Levee

Street Address:  
3131 Main Street

County: Tippecanoe

City: Lafayette

State: IN Zip Code: 47905

Emergency Response Phone Number:  
Kevin Chapman: (812) 343-0163

Waste Name: PCB Remediation Waste Soil  
Est. Volume/Number of Drums:

Special Conditions: Direct Landfill NON ADC

NO Generator Signature Required

#### Section C DISPOSAL SITE INFORMATION

Site Name: Oak Ridge

OPP Number: \_\_\_\_\_ Amount: 15.79

Kld  
\_\_\_\_\_  
Authorized Signature

6/9/2020  
\_\_\_\_\_  
Date (MM/DD/YY)

Rogers Tr #1



OAK RIDGE RDF  
 2905 South Co. Rd. 150 East  
 LOGANSPORT, IN, 46947  
 Ph: 574-722-5771

Reprint  
 Ticket# 994514

Customer Name	ENVIRONMENTALFIELDSVC ENVIRON	Carrier	ROGERS TRUCKING	Volume
Ticket Date	06/09/2020	Vehicle#	1	
Payment Type	Credit Account	Container		
Manual Ticket#		Driver		
Hauling Ticket#		Check#		
Route		Billing #	0000853	
State Waste Code		Gen EPA ID		
Manifest	614725IN	Grid		
Destination				
PO	JT1994			
Profile	614725IN (PCB REMEDIATION WASTE SOIL (WM038A))			
Generator	141-ARCONIC3131 ARCONIC			

	Time	Scale	Operator	Inbound	Gross	
In	06/09/2020 09:07:31	Scale 2	kdweitt		58540 lb	
Out	06/09/2020 09:07:31		kdweitt		26960 lb	
					Net	31580 lb
					Tons	15.79

Comments

Product	LD%	Qty	UOM	Rate	Tax	Amount	Origin
1 Spwaste Solid Oth-	100	15.79	Tons				IN-TIPPECA

Total Tax  
 Total Ticket

Driver's Signature



994525

**Industrial Waste Disposal Manifest**

**Profile Number: 614725IN**

**Expiration Date: 4/14/2021**

**ALL SOLIDIFICATION MUST BE SCHEDULED 24 HOURS IN ADVANCE**

**Section A Generator Information**

**Generator Name:**  
Arconic Corp

**Technical Contact:**  
Matt Bruck: (513) 309-1966

**Waste Location:** Elliott Ditch Levee

**Street Address:**  
3131 Main Street

**County:** Tippecanoe

**City:** Lafayette

**State:** IN      **Zip Code:** 47905

**Emergency Response Phone Number:**  
Kevin Chapman: (812) 343-0163

**Waste Name:** PCB Remediation Waste Soil  
**Est. Volume/Number of Drums:**

**Special Conditions:** Direct Landfill NON ADC

**NO Generator Signature Required**

**Section C DISPOSAL SITE INFORMATION**

**Site Name:** Oak Ridge

**OPP Number:** \_\_\_\_\_ **Amount:** 22.34

K1d

6/9/2020

**Authorized Signature**

**Date (MM/DD/YY)**

??



OAK RIDGE RDF  
 2905 South Co. Rd. 150 East  
 LOGANSPORT, IN, 46947  
 Ph: 574-722-5771

Reprint  
 Ticket# 994525

Customer Name	ENVIRONMENTALFIELDSVC ENVIRON	Carrier	SOLID FINISH	SOLID FINISH	CONSTRUCTI
Ticket Date	06/09/2020	Vehicle#	77	Volume	
Payment Type	Credit Account	Container			
Manual Ticket#		Driver	Rob		
Hauling Ticket#		Check#			
Route		Billing #	0000853		
State Waste Code		Gen EPA ID			
Manifest	614725IN	Grid			
Destination					
PO	JT1994				
Profile	614725IN (PCB REMEDIATION WASTE SOIL (WM038A))				
Generator	141-ARCONIC3131 ARCONIC				

	Time	Scale	Operator	Inbound	Gross	73780 lb
In	06/09/2020 09:58:18	Scale 2	kdweitt		Tare	29100 lb
Out	06/09/2020 09:58:18		kdweitt		Net	44680 lb
					Tons	22.34

Comments

Product	LD%	Qty	UOM	Rate	Tax	Amount	Origin
1 Spwaste Solid Oth-	100	22.34	Tons				IN-TIPPECA

Total Tax  
 Total Ticket

Driver's Signature



99453

## Industrial Waste Disposal Manifest

Profile Number: 614725IN

Expiration Date: 4/14/2021

**ALL SOLIDIFICATION MUST BE SCHEDULED 24 HOURS IN ADVANCE**

### Section A Generator Information

Generator Name:  
Arconic Corp

Technical Contact:  
Matt Bruck: (513) 309-1966

Waste Location: Elliott Ditch Levee

Street Address:  
3131 Main Street

County: Tippecanoe

City: Lafayette

State: IN Zip Code: 47905

Emergency Response Phone Number:  
Kevin Chapman: (812) 343-0163

Waste Name: PCB Remediation Waste Soil  
Est. Volume/Number of Drums:

Special Conditions: Direct Landfill NON ADC

NO Generator Signature Required

### Section C DISPOSAL SITE INFORMATION

Site Name: Oak Ridge

OPP Number: \_\_\_\_\_ Amount: 20.16

Kld  
\_\_\_\_\_  
Authorized Signature

6/9/2020  
\_\_\_\_\_  
Date (MM/DD/YY)

# 78





OAK RIDGE RDF  
 2905 South Co. Rd. 150 East  
 LOGANSPORT, IN, 46947  
 Ph: 574-722-5771

Reprint  
 Ticket# 994531

Customer Name	ENVIRONMENTALFIELDSVC ENVIRON	Carrier	SOLID FINISH	SOLID FINISH	CONSTRUCTI
Ticket Date	06/09/2020	Vehicle#	78	Volume	
Payment Type	Credit Account	Container			
Manual Ticket#		Driver	Scott		
Hauling Ticket#		Check#			
Route		Billing #	0000853		
State Waste Code		Gen EPA ID			
Manifest	614725IN	Grid			
Destination					
PO	JT1994				
Profile	614725IN (PCB REMEDIATION WASTE SOIL (WM038A))				
Generator	141-ARCONIC3131 ARCONIC				

	Time	Scale	Operator	Inbound	Gross	69120 lb
In	06/09/2020 10:16:06	Scale 2	kdweitt		Tare	28800 lb
Out	06/09/2020 10:16:06		kdweitt		Net	40320 lb
					Tons	20.16

Comments

Product	LD%	Qty	UOM	Rate	Tax	Amount	Origin
1 Spwaste Solid Oth-	100	20.16	Tons				IN-TIPPECA

Total Tax  
 Total Ticket

Driver's Signature



994535

### Industrial Waste Disposal Manifest

Profile Number: 614725IN

Expiration Date: 4/14/2021

**ALL SOLIDIFICATION MUST BE SCHEDULED 24 HOURS IN ADVANCE**

#### Section A Generator Information

Generator Name:  
Arconic Corp

Technical Contact:  
Matt Bruck: (513) 309-1966

Waste Location: Elliott Ditch Levee

Street Address:  
3131 Main Street

County: Tippecanoe

City: Lafayette

State: IN Zip Code: 47905

Emergency Response Phone Number:  
Kevin Chapman: (812) 343-0163

Waste Name: PCB Remediation Waste Soil  
Est. Volume/Number of Drums:

Special Conditions: Direct Landfill NON ADC

NO Generator Signature Required

#### Section C DISPOSAL SITE INFORMATION

Site Name: Oak Ridge

OPP Number: \_\_\_\_\_ Amount: 21.15

Authorized Signature

Date (MM/DD/YY)

96



OAK RIDGE RDF  
 2905 South Co. Rd. 150 East  
 LOGANSPORT, IN, 46947  
 Ph: 574-722-5771

Reprint  
 Ticket# 994535

Customer Name ENVIRONMENTALFIELDSVC ENVIRON Carrier SOLID FINISH SOLID FINISH CONSTRUCTI  
 Ticket Date 06/09/2020 Vehicle# 96 Volume  
 Payment Type Credit Account Container  
 Manual Ticket# Driver Brian  
 Hauling Ticket# Check#  
 Route Billing # 0000853  
 State Waste Code Gen EPA ID  
 Manifest 614725IN Grid  
 Destination  
 PO JT1994  
 Profile 614725IN (PCB REMEDIATION WASTE SOIL (WM038A))  
 Generator 141-ARCONIC3131 ARCONIC

	Time	Scale	Operator	Inbound	Gross	70920 lb
In	06/09/2020 10:32:23	Scale 2	kdweitt		Tare	28620 lb
Out	06/09/2020 10:32:23		kdweitt		Net	42300 lb
					Tons	21.15

Comments

Product	LD%	Qty	UOM	Rate	Tax	Amount	Origin
1 Spwaste Solid Oth-	100	21.15	Tons				IN-TIPPECA

Total Tax  
 Total Ticket

Driver's Signature



994538

### Industrial Waste Disposal Manifest

Profile Number: 614725IN

Expiration Date: 4/14/2021

**ALL SOLIDIFICATION MUST BE SCHEDULED 24 HOURS IN ADVANCE**

#### Section A Generator Information

Generator Name:  
Arconic Corp

Technical Contact:  
Matt Bruck: (513) 309-1966

Waste Location: Elliott Ditch Levee

Street Address:  
3131 Main Street

County: Tippecanoe

City: Lafayette

State: IN Zip Code: 47905

Emergency Response Phone Number:  
Kevin Chapman: (812) 343-0163

Waste Name: PCB Remediation Waste Soil  
Est. Volume/Number of Drums:

Special Conditions: Direct Landfill NON ADC

NO Generator Signature Required

#### Section C DISPOSAL SITE INFORMATION

Site Name: Oak Ridge

OPP Number: \_\_\_\_\_ Amount: 23.21

Authorized Signature

Date (MM/DD/YY)

#73



OAK RIDGE RDF  
 2905 South Co. Rd. 150 East  
 LOGANSPORT, IN, 46947  
 Ph: 574-722-5771

Reprint  
 Ticket# 994538

Customer Name	ENVIRONMENTALFIELDSVC ENVIRON	Carrier	SOLID FINISH	SOLID FINISH	CONSTRUCTI
Ticket Date	06/09/2020	Vehicle#	73	Volume	
Payment Type	Credit Account	Container			
Manual Ticket#		Driver	Zack		
Hauling Ticket#		Check#			
Route		Billing #	0000853		
State Waste Code		Gen EPA ID			
Manifest	614725IN	Grid			
Destination					
PO	JT1994				
Profile	614725IN (PCB REMEDIATION WASTE SOIL (WM038A))				
Generator	141-ARCONIC3131 ARCONIC				

	Time	Scale	Operator	Inbound	Gross	75500 lb
In	06/09/2020 10:43:18	Scale 2	kdweitt		Tare	29080 lb
Out	06/09/2020 10:43:18		kdweitt		Net	46420 lb
					Tons	23.21

Comments

Product	LD%	Qty	UOM	Rate	Tax	Amount	Origin
1 Spwaste Solid Oth-	100	23.21	Tons				IN-TIPPECA

Total Tax  
 Total Ticket

Driver's Signature



994543

**Industrial Waste Disposal Manifest**

**Profile Number: 614725IN**

**Expiration Date: 4/14/2021**

**ALL SOLIDIFICATION MUST BE SCHEDULED 24 HOURS IN ADVANCE**

**Section A Generator Information**

**Generator Name:**  
Arconic Corp

**Technical Contact:**  
Matt Bruck: (513) 309-1966

**Waste Location:** Elliott Ditch Levee

**Street Address:**  
3131 Main Street

**County:** Tippecanoe

**City:** Lafayette

**State:** IN      **Zip Code:** 47905

**Emergency Response Phone Number:**  
Kevin Chapman: (812) 343-0163

**Waste Name:** PCB Remediation Waste Soil  
**Est. Volume/Number of Drums:**

**Special Conditions:** Direct Landfill NON ADC

**NO Generator Signature Required**

**Section C DISPOSAL SITE INFORMATION**

**Site Name:** Oak Ridge

**OPP Number:** \_\_\_\_\_ **Amount:** 18.93

Kld

6/9/2020

**Authorized Signature**

**Date (MM/DD/YY)**

#70



OAK RIDGE RDF  
 2905 South Co. Rd. 150 East  
 LOGANSPOET, IN, 46947  
 Ph: 574-722-5771

Reprint  
 Ticket# 994543

Customer Name ENVIRONMENTALFIELDSVC ENVIRON Carrier SOLID FINISH SOLID FINISH CONSTRUCTI  
 Ticket Date 06/09/2020 Vehicle# 70 Volume  
 Payment Type Credit Account Container  
 Manual Ticket# Driver Dan  
 Hauling Ticket# Check#  
 Route Billing # 0000853  
 State Waste Code Gen EPA ID  
 Manifest 614725IN  
 Destination Grid  
 PO JT1994  
 Profile 614725IN (PCB REMEDIATION WASTE SOIL (WM038A))  
 Generator 141-ARCONIC3131 ARCONIC

	Time	Scale	Operator	Inbound	Gross	66460 lb
In	06/09/2020 10:57:51	Scale 2	kdweitt		Tare	28600 lb
Out	06/09/2020 10:57:51		kdweitt		Net	37860 lb
					Tons	18.93

Comments

Product	LD%	Qty	UOM	Rate	Tax	Amount	Origin
1 Spwaste Solid Oth-	100	18.93	Tons				IN-TIPPECA

Total Tax  
 Total Ticket

Driver's Signature



994545

**Industrial Waste Disposal Manifest****Profile Number: 614725IN****Expiration Date: 4/14/2021****ALL SOLIDIFICATION MUST BE SCHEDULED 24 HOURS IN ADVANCE****Section A Generator Information****Generator Name:**  
Arconic Corp**Technical Contact:**  
Matt Bruck: (513) 309-1966**Waste Location:** Elliott Ditch Levee**Street Address:**  
3131 Main Street**County:** Tippecanoe**City:** Lafayette**State:** IN      **Zip Code:** 47905**Emergency Response Phone Number:**  
Kevin Chapman: (812) 343-0163**Waste Name:** PCB Remediation Waste Soil  
**Est. Volume/Number of Drums:****Special Conditions:** Direct Landfill NON ADC**NO Generator Signature Required****Section C DISPOSAL SITE INFORMATION****Site Name:** Oak Ridge**OPP Number:** \_\_\_\_\_ **Amount:** 19.93

  
\_\_\_\_\_  
**Authorized Signature**

  
\_\_\_\_\_  
**Date (MM/DD/YY)**





OAK RIDGE RDF  
 2905 South Co. Rd. 150 East  
 LOGANSPORT, IN, 46947  
 Ph: 574-722-5771

Reprint  
 Ticket# 994545

Customer Name	ENVIRONMENTALFIELDSVC ENVIRON	Carrier	SOLID FINISH	SOLID FINISH	CONSTRUCTI
Ticket Date	06/09/2020	Vehicle#	81	Volume	
Payment Type	Credit Account	Container			
Manual Ticket#		Driver	Tom		
Hauling Ticket#		Check#			
Route		Billing #	0000853		
State Waste Code		Gen EPA ID			
Manifest	614725IN	Grid			
Destination					
PO	JT1994				
Profile	614725IN (PCB REMEDIATION WASTE SOIL (WM038A))				
Generator	141-ARCONIC3131 ARCONIC				

	Time	Scale	Operator	Inbound	Gross	67040 lb
In	06/09/2020 11:05:28	Scale 2	kdweitt		Tare	27180 lb
Out	06/09/2020 11:05:28		kdweitt		Net	39860 lb
					Tons	19.93

Comments

Product	LD%	Qty	UOM	Rate	Tax	Amount	Origin
1 Spwaste Solid Oth-	100	19.93	Tons				IN-TIPPECA

Total Tax  
 Total Ticket

Driver's Signature



994558

### Industrial Waste Disposal Manifest

Profile Number: 614725IN

Expiration Date: 4/14/2021

**ALL SOLIDIFICATION MUST BE SCHEDULED 24 HOURS IN ADVANCE**

#### Section A Generator Information

Generator Name:  
Arconic Corp

Technical Contact:  
Matt Bruck: (513) 309-1966

Waste Location: Elliott Ditch Levee

Street Address:  
3131 Main Street

County: Tippecanoe

City: Lafayette

State: IN Zip Code: 47905

Emergency Response Phone Number:  
Kevin Chapman: (812) 343-0163

Waste Name: PCB Remediation Waste Soil  
Est. Volume/Number of Drums:

Special Conditions: Direct Landfill NON ADC

NO Generator Signature Required

#### Section C DISPOSAL SITE INFORMATION

Site Name: Oak Ridge

OPP Number: \_\_\_\_\_ Amount: 19.31

Authorized Signature

Date (MM/DD/YY)

71



OAK RIDGE RDF  
 2905 South Co. Rd. 150 East  
 LOGANSPOORT, IN, 46947  
 Ph: 574-722-5771

Reprint  
 Ticket# 994558

Customer Name	ENVIRONMENTALFIELDSVC ENVIRON	Carrier	SOLID FINISH	SOLID FINISH	CONSTRUCTI
Ticket Date	06/09/2020	Vehicle#	71	Volume	
Payment Type	Credit Account	Container			
Manual Ticket#		Driver	Barry		
Hauling Ticket#		Check#			
Route		Billing #	0000853		
State Waste Code		Gen EPA ID			
Manifest	614725IN	Grid			
Destination					
PO	JT1994				
Profile	614725IN (PCB REMEDIATION WASTE SOIL (WM038A))				
Generator	141-ARCONIC3131 ARCONIC				

	Time	Scale	Operator	Inbound	Gross	68880 lb
In	06/09/2020 12:21:03	Scale 2	kdweitt		Tare	30260 lb
Out	06/09/2020 12:21:03		kdweitt		Net	38620 lb
					Tons	19.31

Comments

Product	LD%	Qty	UOM	Rate	Tax	Amount	Origin
1 Spwaste Solid Oth-	100	19.31	Tons				IN-TIPPECA

Total Tax  
 Total Ticket

Driver's Signature



994559

**Industrial Waste Disposal Manifest**

**Profile Number: 614725IN**

**Expiration Date: 4/14/2021**

**ALL SOLIDIFICATION MUST BE SCHEDULED 24 HOURS IN ADVANCE**

**Section A Generator Information**

**Generator Name:**  
Arconic Corp

**Technical Contact:**  
Matt Bruck: (513) 309-1966

**Waste Location:** Elliott Ditch Levee

**Street Address:**  
3131 Main Street

**County:** Tippecanoe

**City:** Lafayette

**State:** IN      **Zip Code:** 47905

**Emergency Response Phone Number:**  
Kevin Chapman: (812) 343-0163

**Waste Name:** PCB Remediation Waste Soil  
**Est. Volume/Number of Drums:**

**Special Conditions:** Direct Landfill NON ADC

**NO Generator Signature Required**

**Section C DISPOSAL SITE INFORMATION**

**Site Name:** Oak Ridge

**OPP Number:** \_\_\_\_\_ **Amount:** 18.82

Kld  
\_\_\_\_\_  
**Authorized Signature**

6/9/2020  
\_\_\_\_\_  
**Date (MM/DD/YY)**

78



OAK RIDGE RDF  
 2905 South Co. Rd. 150 East  
 LOGANSPORT, IN, 46947  
 Ph: 574-722-5771

Reprint  
 Ticket# 994559

Customer Name ENVIRONMENTALFIELDSVC ENVIRON Carrier SOLID FINISH SOLID FINISH CONSTRUCTI  
 Ticket Date 06/09/2020 Vehicle# 78 Volume  
 Payment Type Credit Account Container  
 Manual Ticket# Driver Scott  
 Hauling Ticket# Check#  
 Route Billing # 0000853  
 State Waste Code Gen EPA ID  
 Manifest 614725IN  
 Destination Grid  
 PO JT1994  
 Profile 614725IN (PCB REMEDIATION WASTE SOIL (WM038A))  
 Generator 141-ARCONIC3131 ARCONIC

	Time	Scale	Operator	Inbound	Gross	66440 lb
In	06/09/2020 12:24:17	Scale 2	kdweitt		Tare	28800 lb
Out	06/09/2020 12:24:17		kdweitt		Net	37640 lb
					Tons	18.82

Comments

Product	LD%	Qty	UOM	Rate	Tax	Amount	Origin
1 Spwaste Solid Oth-	100	18.82	Tons				IN-TIPPECA

Total Tax  
 Total Ticket

Driver's Signature



994561

### Industrial Waste Disposal Manifest

Profile Number: 614725IN

Expiration Date: 4/14/2021

**ALL SOLIDIFICATION MUST BE SCHEDULED 24 HOURS IN ADVANCE**

#### Section A Generator Information

Generator Name:  
Arconic Corp

Technical Contact:  
Matt Bruck: (513) 309-1966

Waste Location: Elliott Ditch Levee

Street Address:  
3131 Main Street

County: Tippecanoe

City: Lafayette

State: IN Zip Code: 47905

Emergency Response Phone Number:  
Kevin Chapman: (812) 343-0163

Waste Name: **PCB Remediation Waste Soil**  
Est. Volume/Number of Drums:

Special Conditions: Direct Landfill NON ADC

NO Generator Signature Required

#### Section C DISPOSAL SITE INFORMATION

Site Name: Oak Ridge

OPP Number: \_\_\_\_\_ Amount: 23.61

KID  
Authorized Signature

6/9/2020  
Date (MM/DD/YY)

71



OAK RIDGE RDF  
 2905 South Co. Rd. 150 East  
 LOGANSPOORT, IN, 46947  
 Ph: 574-722-5771

Reprint  
 Ticket# 994561

Customer Name	ENVIRONMENTALFIELDSVC ENVIRON	Carrier	SOLID FINISH	SOLID FINISH	CONSTRUCTI
Ticket Date	06/09/2020	Vehicle#	77	Volume	
Payment Type	Credit Account	Container			
Manual Ticket#		Driver	Rob		
Hauling Ticket#		Check#			
Route		Billing #	0000853		
State Waste Code		Gen EPA ID			
Manifest	614725IN	Grid			
Destination					
PO	JT1994				
Profile	614725IN (PCB REMEDIATION WASTE SOIL (WM038A))				
Generator	141-ARCONIC3131 ARCONIC				

	Time	Scale	Operator	Inbound	Gross	76320 lb
In	06/09/2020 12:32:25	Scale 2	kdweitt		Tare	29100 lb
Out	06/09/2020 12:32:25		kdweitt		Net	47220 lb
					Tons	23.61

Comments

Product	LD%	Qty	UOM	Rate	Tax	Amount	Origin
1 Spwaste Solid Oth-	100	23.61	Tons				IN-TIPPECA

Total Tax  
 Total Ticket

Driver's Signature



994566

**Industrial Waste Disposal Manifest**

**Profile Number: 614725IN**

**Expiration Date: 4/14/2021**

**ALL SOLIDIFICATION MUST BE SCHEDULED 24 HOURS IN ADVANCE**

**Section A Generator Information**

**Generator Name:**  
Arconic Corp

**Technical Contact:**  
Matt Bruck: (513) 309-1966

**Waste Location:** Elliott Ditch Levee

**Street Address:**  
3131 Main Street

**County:** Tippecanoe

**City:** Lafayette

**State:** IN      **Zip Code:** 47905

**Emergency Response Phone Number:**  
Kevin Chapman: (812) 343-0163

**Waste Name:** PCB Remediation Waste Soil  
**Est. Volume/Number of Drums:**

**Special Conditions:** Direct Landfill NON ADC

**NO Generator Signature Required**

**Section C DISPOSAL SITE INFORMATION**

**Site Name:** Oak Ridge

**OPP Number:** \_\_\_\_\_ **Amount:** 20.32

*Kld*

*6/9/2020*

\_\_\_\_\_  
**Authorized Signature**

\_\_\_\_\_  
**Date (MM/DD/YY)**

96





OAK RIDGE RDF  
 2905 South Co. Rd. 150 East  
 LOGANSPORT, IN, 46947  
 Ph: 574-722-5771

Reprint  
 Ticket# 994566

Customer Name	ENVIRONMENTALFIELDSVC ENVIRON	Carrier	SOLID FINISH	SOLID FINISH	CONSTRUCTI
Ticket Date	06/09/2020	Vehicle#	96	Volume	
Payment Type	Credit Account	Container			
Manual Ticket#		Driver	Brian		
Hauling Ticket#		Check#			
Route		Billing #	0000853		
State Waste Code		Gen EPA ID			
Manifest	614725IN	Grid			
Destination					
PO	JT1994				
Profile	614725IN (PCB REMEDIATION WASTE SOIL (WM038A))				
Generator	141-ARCONIC3131 ARCONIC				

	Time	Scale	Operator	Inbound	Gross	69260 lb
In	06/09/2020 12:50:30	Scale 2	kdweitt		Tare	28620 lb
Out	06/09/2020 12:50:30		kdweitt		Net	40640 lb
					Tons	20.32

Comments

Product	LD%	Qty	UOM	Rate	Tax	Amount	Origin
1 Spwaste Solid Oth-	100	20.32	Tons				IN-TIPPECA

Total Tax  
 Total Ticket

Driver's Signature



994567

**Industrial Waste Disposal Manifest**

**Profile Number: 614725IN**

**Expiration Date: 4/14/2021**

**ALL SOLIDIFICATION MUST BE SCHEDULED 24 HOURS IN ADVANCE**

**Section A Generator Information**

**Generator Name:**  
Arconic Corp

**Technical Contact:**  
Matt Bruck: (513) 309-1966

**Waste Location:** Elliott Ditch Levee

**Street Address:**  
3131 Main Street

**County:** Tippecanoe

**City:** Lafayette

**State:** IN      **Zip Code:** 47905

**Emergency Response Phone Number:**  
Kevin Chapman: (812) 343-0163

**Waste Name:** PCB Remediation Waste Soil  
**Est. Volume/Number of Drums:**

**Special Conditions:** Direct Landfill NON ADC

**NO Generator Signature Required**

**Section C DISPOSAL SITE INFORMATION**

**Site Name:** Oak Ridge

**OPP Number:** \_\_\_\_\_ **Amount:** 20.91

Kld

6/9/2020

**Authorized Signature**

**Date (MM/DD/YY)**

Rogers 1



OAK RIDGE RDF  
 2905 South Co. Rd. 150 East  
 LOGANSPOORT, IN, 46947  
 Ph: 574-722-5771

Reprint  
 Ticket# 994567

Customer Name ENVIRONMENTALFIELDSVC ENVIRON Carrier ROGERS TRUCKING  
 Ticket Date 06/09/2020 Vehicle# 1  
 Payment Type Credit Account Container  
 Manual Ticket# Driver  
 Hauling Ticket# Check#  
 Route Billing # 0000853  
 State Waste Code Gen EPA ID  
 Manifest 614725IN Grid  
 Destination PO JT1994  
 Profile 614725IN (PCB REMEDIATION WASTE SOIL (WM038A))  
 Generator 141-ARCONIC3131 ARCONIC

Volume

	Time	Scale	Operator	Inbound	Gross	68780 lb
In	06/09/2020 12:51:53	Scale 2	kdweitt		Tare	26960 lb
Out	06/09/2020 12:51:53		kdweitt		Net	41820 lb
					Tons	20.91

Comments

Product	LD%	Qty	UOM	Rate	Tax	Amount	Origin
1 Spwaste Solid Oth-	100	20.91	Tons				IN-TIPPECA

Total Tax  
 Total Ticket

Driver's Signature



994571

### Industrial Waste Disposal Manifest

Profile Number: 614725IN

Expiration Date: 4/14/2021

**ALL SOLIDIFICATION MUST BE SCHEDULED 24 HOURS IN ADVANCE**

#### Section A Generator Information

Generator Name:  
Arconic Corp

Technical Contact:  
Matt Bruck: (513) 309-1966

Waste Location: Elliott Ditch Levee

Street Address:  
3131 Main Street

County: Tippecanoe

City: Lafayette

State: IN      Zip Code: 47905

Emergency Response Phone Number:  
Kevin Chapman: (812) 343-0163

Waste Name: **PCB Remediation Waste Soil**  
Est. Volume/Number of Drums:

Special Conditions: Direct Landfill NON ADC

NO Generator Signature Required

#### Section C DISPOSAL SITE INFORMATION

Site Name: Oak Ridge

OPP Number: \_\_\_\_\_ Amount: 26.82

Kid  
Authorized Signature

6/9/2020  
Date (MM/DD/YY)

73



OAK RIDGE RDF  
 2905 South Co. Rd. 150 East  
 LOGANSFORT, IN, 46947  
 Ph: 574-722-5771

Reprint  
 Ticket# 994571

Customer Name	ENVIRONMENTALFIELDSVC ENVIRON	Carrier	SOLID FINISH	SOLID FINISH	CONSTRUCTI
Ticket Date	06/09/2020	Vehicle#	73	Volume	
Payment Type	Credit Account	Container			
Manual Ticket#		Driver	Zack		
Hauling Ticket#		Check#			
Route		Billing #	0000853		
State Waste Code		Gen EPA ID			
Manifest	614725IN	Grid			
Destination					
PO	JT1994				
Profile	614725IN (PCB REMEDIATION WASTE SOIL (WM038A))				
Generator	141-ARCONIC3131 ARCONIC				

	Time	Scale	Operator	Inbound	Gross	82720 lb
In	06/09/2020 13:01:19	Scale 2	kdweitt		Tare	29080 lb
Out	06/09/2020 13:01:19		kdweitt		Net	53640 lb
					Tons	26.82

Comments

Product	LD%	Qty	UOM	Rate	Tax	Amount	Origin
1 Spwaste Solid Oth-	100	26.82	Tons				IN-TIPPECA

Total Tax  
 Total Ticket

Driver's Signature



994573

### Industrial Waste Disposal Manifest

Profile Number: 614725IN

Expiration Date: 4/14/2021

**ALL SOLIDIFICATION MUST BE SCHEDULED 24 HOURS IN ADVANCE**

#### Section A Generator Information

Generator Name:  
Arconic Corp

Technical Contact:  
Matt Bruck: (513) 309-1966

Waste Location: Elliott Ditch Levee

Street Address:  
3131 Main Street

County: Tippecanoe

City: Lafayette

State: IN Zip Code: 47905

Emergency Response Phone Number:  
Kevin Chapman: (812) 343-0163

Waste Name: PCB Remediation Waste Soil  
Est. Volume/Number of Drums:

Special Conditions: Direct Landfill NON ADC

NO Generator Signature Required

#### Section C DISPOSAL SITE INFORMATION

Site Name: Oak Ridge

OPP Number: \_\_\_\_\_ Amount: 18-19

Authorized Signature

Date (MM/DD/YY)

81



OAK RIDGE RDF  
 2905 South Co. Rd. 150 East  
 LOGANSFORT, IN, 46947  
 Ph: 574-722-5771

Reprint  
 Ticket# 994573

Customer Name	ENVIRONMENTALFIELDSVC ENVIRON	Carrier	SOLID FINISH	SOLID FINISH	CONSTRUCTI
Ticket Date	06/09/2020	Vehicle#	81	Volume	
Payment Type	Credit Account	Container			
Manual Ticket#		Driver	Tom		
Hauling Ticket#		Check#			
Route		Billing #	0000853		
State Waste Code		Gen EPA ID			
Manifest	614725IN	Grid			
Destination					
PO	JT1994				
Profile	614725IN (PCB REMEDIATION WASTE SOIL (WM038A))				
Generator	141-ARCONIC3131 ARCONIC				

	Time	Scale	Operator	Inbound	Gross	63560 lb
In	06/09/2020 13:20:37	Scale 2	kdweitt		Tare	27180 lb
Out	06/09/2020 13:20:37		kdweitt		Net	36380 lb
					Tons	18.19

Comments

Product	LD%	Qty	UOM	Rate	Tax	Amount	Origin
1 Spwaste Solid Oth-	100	18.19	Tons				IN-TIPPECA

Total Tax  
 Total Ticket

Driver's Signature



994577

**Industrial Waste Disposal Manifest**

**Profile Number: 614725IN**

**Expiration Date: 4/14/2021**

**ALL SOLIDIFICATION MUST BE SCHEDULED 24 HOURS IN ADVANCE**

**Section A Generator Information**

**Generator Name:**  
Arconic Corp

**Technical Contact:**  
Matt Bruck: (513) 309-1966

**Waste Location:** Elliott Ditch Levee

**Street Address:**  
3131 Main Street

**County:** Tippecanoe

**City:** Lafayette

**State:** IN      **Zip Code:** 47905

**Emergency Response Phone Number:**  
Kevin Chapman: (812) 343-0163

**Waste Name:** PCB Remediation Waste Soil  
**Est. Volume/Number of Drums:**

**Special Conditions:** Direct Landfill NON ADC

**NO Generator Signature Required**

**Section C DISPOSAL SITE INFORMATION**

**Site Name:** Oak Ridge

**OPP Number:** \_\_\_\_\_ **Amount:** 18.96

KW

6/9/2020

**Authorized Signature**

**Date (MM/DD/YY)**





OAK RIDGE RDF  
 2905 South Co. Rd. 150 East  
 LOGANSPOORT, IN, 46947  
 Ph: 574-722-5771

Reprint  
 Ticket# 994577

Customer Name	ENVIRONMENTALFIELDSVC ENVIRON	Carrier	SOLID FINISH	SOLID FINISH	CONSTRUCTI
Ticket Date	06/09/2020	Vehicle#	70	Volume	
Payment Type	Credit Account	Container			
Manual Ticket#		Driver	Dan		
Hauling Ticket#		Check#			
Route		Billing #	0000853		
State Waste Code		Gen EPA ID			
Manifest	614725IN				
Destination		Grid			
PO	JT1994				
Profile	614725IN (PCB REMEDIATION WASTE SOIL (WM038A))				
Generator	141-ARCONIC3131 ARCONIC				

	Time	Scale	Operator	Inbound	Gross	66520 lb
In	06/09/2020 13:44:15	Scale 2	kdweitt		Tare	28600 lb
Out	06/09/2020 13:44:15		kdweitt		Net	37920 lb
					Tons	18.96

Comments

Product	LD%	Qty	UOM	Rate	Tax	Amount	Origin
1 Spwaste Solid Oth-	100	18.96	Tons				IN-TIPPECA

Total Tax  
 Total Ticket

Driver's Signature



994583

**Industrial Waste Disposal Manifest**

**Profile Number: 614725IN**

**Expiration Date: 4/14/2021**

**ALL SOLIDIFICATION MUST BE SCHEDULED 24 HOURS IN ADVANCE**

**Section A Generator Information**

**Generator Name:**  
Arconic Corp

**Technical Contact:**  
Matt Bruck: (513) 309-1966

**Waste Location:** Elliott Ditch Levee

**Street Address:**  
3131 Main Street

**County:** Tippecanoe

**City:** Lafayette

**State:** IN      **Zip Code:** 47905

**Emergency Response Phone Number:**  
Kevin Chapman: (812) 343-0163

**Waste Name:** PCB Remediation Waste Soil  
**Est. Volume/Number of Drums:**

**Special Conditions:** Direct Landfill NON ADC

**NO Generator Signature Required**

**Section C DISPOSAL SITE INFORMATION**

**Site Name:** Oak Ridge

**OPP Number:** \_\_\_\_\_ **Amount:** 19.61

Kld

6/9/2020

\_\_\_\_\_  
**Authorized Signature**

\_\_\_\_\_  
**Date (MM/DD/YY)**

77



OAK RIDGE RDF  
 2905 South Co. Rd. 150 East  
 LOGANSPOORT, IN, 46947  
 Ph: 574-722-5771

Reprint  
 Ticket# 994583

Customer Name	ENVIRONMENTALFIELDSVC ENVIRON	Carrier	SOLID FINISH	SOLID FINISH	CONSTRUCTI
Ticket Date	06/09/2020	Vehicle#	77	Volume	
Payment Type	Credit Account	Container			
Manual Ticket#		Driver	Rob		
Hauling Ticket#		Check#			
Route		Billing #	0000853		
State Waste Code		Gen EPA ID			
Manifest	614725IN	Grid			
Destination					
PO	JT1994				
Profile	614725IN (PCB REMEDIATION WASTE SOIL (WM038A))				
Generator	141-ARCONIC3131 ARCONIC				

	Time	Scale	Operator	Inbound	Gross	68320 lb
In	06/09/2020 14:45:34	Scale 2	kdweitt		Tare	29100 lb
Out	06/09/2020 14:45:34		kdweitt		Net	39220 lb
					Tons	19.61

Comments

Product	LD%	Qty	UOM	Rate	Tax	Amount	Origin
1 Spwaste Solid Oth-	100	19.61	Tons				IN-TIPPECA

Total Tax  
 Total Ticket

Driver's Signature



994585

### Industrial Waste Disposal Manifest

Profile Number: 614725IN

Expiration Date: 4/14/2021

**ALL SOLIDIFICATION MUST BE SCHEDULED 24 HOURS IN ADVANCE**

#### Section A Generator Information

Generator Name:  
Arconic Corp

Technical Contact:  
Matt Bruck: (513) 309-1966

Waste Location: Elliott Ditch Levee

Street Address:  
3131 Main Street

County: Tippecanoe

City: Lafayette

State: IN Zip Code: 47905

Emergency Response Phone Number:  
Kevin Chapman: (812) 343-0163

Waste Name: PCB Remediation Waste Soil  
Est. Volume/Number of Drums:

Special Conditions: Direct Landfill NON ADC

NO Generator Signature Required

#### Section C DISPOSAL SITE INFORMATION

Site Name: Oak Ridge

OPP Number: \_\_\_\_\_ Amount: 2128

Kid  
Authorized Signature

6/9/2020  
Date (MM/DD/YY)

77



OAK RIDGE RDF  
 2905 South Co. Rd. 150 East  
 LOGANSPORT, IN, 46947  
 Ph: 574-722-5771

Reprint  
 Ticket# 994585

Customer Name	ENVIRONMENTALFIELDSVC ENVIRON	Carrier	SOLID FINISH	SOLID FINISH	CONSTRUCTI
Ticket Date	06/09/2020	Vehicle#	77	Volume	
Payment Type	Credit Account	Container			
Manual Ticket#		Driver	Rob		
Hauling Ticket#		Check#			
Route		Billing #	0000853		
State Waste Code		Gen EPA ID			
Manifest	614725IN	Grid			
Destination					
PO	JT1994				
Profile	614725IN (PCB REMEDIATION WASTE SOIL (WM038A))				
Generator	141-ARCONIC3131 ARCONIC				

	Time	Scale	Operator	Inbound	Gross	71660 lb
In	06/09/2020 14:50:34	Scale 2	kdweitt		Tare	29100 lb
Out	06/09/2020 14:50:34		kdweitt		Net	42560 lb
					Tons	21.28

Comments

Product	LD%	Qty	UOM	Rate	Tax	Amount	Origin
1 Spwaste Solid Oth-	100	21.28	Tons				IN-TIPPECA

Total Tax  
 Total Ticket

Driver's Signature



994589

**Industrial Waste Disposal Manifest**

**Profile Number: 614725IN**

**Expiration Date: 4/14/2021**

**ALL SOLIDIFICATION MUST BE SCHEDULED 24 HOURS IN ADVANCE**

**Section A Generator Information**

**Generator Name:**  
Arconic Corp

**Technical Contact:**  
Matt Bruck: (513) 309-1966

**Waste Location:** Elliott Ditch Levee

**Street Address:**  
3131 Main Street

**County:** Tippecanoe

**City:** Lafayette

**State:** IN      **Zip Code:** 47905

**Emergency Response Phone Number:**  
Kevin Chapman: (812) 343-0163

**Waste Name:** PCB Remediation Waste Soil  
**Est. Volume/Number of Drums:**

**Special Conditions:** Direct Landfill NON ADC

**NO Generator Signature Required**

**Section C DISPOSAL SITE INFORMATION**

**Site Name:** Oak Ridge

**OPP Number:** \_\_\_\_\_ **Amount:** 20.88

*KW*

*6/9/2020*

\_\_\_\_\_  
**Authorized Signature**

\_\_\_\_\_  
**Date (MM/DD/YY)**

*Rogers #1*



OAK RIDGE RDF  
 2905 South Co. Rd. 150 East  
 LOGANSPORT, IN, 46947  
 Ph: 574-722-5771

Reprint  
 Ticket# 994589

Customer Name ENVIRONMENTALFIELDSVC ENVIRON Carrier ROGERS TRUCKING  
 Ticket Date 06/09/2020 Vehicle# 1  
 Payment Type Credit Account Container  
 Manual Ticket# Driver  
 Hauling Ticket# Check#  
 Route Billing # 0000853  
 State Waste Code Gen EPA ID  
 Manifest 614725IN Grid  
 Destination  
 PO JT1994  
 Profile 614725IN (PCB REMEDIATION WASTE SOIL (WM038A))  
 Generator 141-ARCONIC3131 ARCONIC

Volume

	Time	Scale	Operator	Inbound	Gross	68720 lb
In	06/09/2020 15:03:52	Scale 2	kdweitt		Tare	26960 lb
Out	06/09/2020 15:03:52		kdweitt		Net	41760 lb
					Tons	20.88

Comments

Product	LD%	Qty	UOM	Rate	Tax	Amount	Origin
1 Spwaste Solid Oth-	100	20.88	Tons				IN-TIPPECA

Total Tax  
 Total Ticket

Driver's Signature



994591

**Industrial Waste Disposal Manifest**

**Profile Number: 614725IN**

**Expiration Date: 4/14/2021**

**ALL SOLIDIFICATION MUST BE SCHEDULED 24 HOURS IN ADVANCE**

**Section A Generator Information**

**Generator Name:**  
Arconic Corp

**Technical Contact:**  
Matt Bruck: (513) 309-1966

**Waste Location:** Elliott Ditch Levee

**Street Address:**  
3131 Main Street

**County:** Tippecanoe

**City:** Lafayette

**State:** IN      **Zip Code:** 47905

**Emergency Response Phone Number:**  
Kevin Chapman: (812) 343-0163

**Waste Name:** PCB Remediation Waste Soil  
**Est. Volume/Number of Drums:**

**Special Conditions:** Direct Landfill NON ADC

**NO Generator Signature Required**

**Section C DISPOSAL SITE INFORMATION**

**Site Name:** Oak Ridge

**OPP Number:** \_\_\_\_\_ **Amount:** 2120

Kld

\_\_\_\_\_  
**Authorized Signature**

4/9/2020  
\_\_\_\_\_  
**Date (MM/DD/YY)**

73





OAK RIDGE RDF  
 2905 South Co. Rd. 150 East  
 LOGANSPO, IN, 46947  
 Ph: 574-722-5771

Reprint  
 Ticket# 994591

Customer Name	ENVIRONMENTALFIELDSVC ENVIRON	Carrier	SOLID FINISH SOLID	FINISH CONSTRUCTI
Ticket Date	06/09/2020	Vehicle#	73	Volume
Payment Type	Credit Account	Container		
Manual Ticket#		Driver	Zack	
Hauling Ticket#		Check#		
Route		Billing #	0000853	
State Waste Code		Gen EPA ID		
Manifest	612742IN	Grid		
Destination				
PO	JT1994			
Profile	614725IN (PCB REMEDIATION WASTE SOIL (WM038A))			
Generator	141-ARCONIC3131 ARCONIC			

	Time	Scale	Operator	Inbound	Gross	71480 lb
In	06/09/2020 15:11:36	Scale 2	kdweitt		Tare	29080 lb
Out	06/09/2020 15:11:36		kdweitt		Net	42400 lb
					Tons	21.20

Comments

Product	LD%	Qty	UOM	Rate	Tax	Amount	Origin
1 Spwaste Solid Oth-	100	21.20	Tons				IN-TIPPECA

Total Tax  
 Total Ticket

Driver's Signature



994593

### Industrial Waste Disposal Manifest

Profile Number: 614725IN

Expiration Date: 4/14/2021

**ALL SOLIDIFICATION MUST BE SCHEDULED 24 HOURS IN ADVANCE**

#### Section A Generator Information

Generator Name:  
Arconic Corp

Technical Contact:  
Matt Bruck: (513) 309-1966

Waste Location: Elliott Ditch Levee

Street Address:  
3131 Main Street

County: Tippecanoe

City: Lafayette

State: IN Zip Code: 47905

Emergency Response Phone Number:  
Kevin Chapman: (812) 343-0163

Waste Name: PCB Remediation Waste Soil  
Est. Volume/Number of Drums:

Special Conditions: Direct Landfill NON ADC

NO Generator Signature Required

#### Section C DISPOSAL SITE INFORMATION

Site Name: Oak Ridge

OPP Number: \_\_\_\_\_ Amount: 20.64

Kld  
Authorized Signature

6/9/2020  
Date (MM/DD/YY)



OAK RIDGE RDF  
 2905 South Co. Rd. 150 East  
 LOGANSPOBT, IN, 46947  
 Ph: 574-722-5771

Original  
 Ticket# 994593

Customer Name ENVIRONMENTALFIELDSVC ENVIRON Carrier SOLID FINISH SOLID FINISH CONSTRUCTI  
 Ticket Date 06/09/2020 Vehicle# 96 Volume  
 Payment Type Credit Account Container  
 Manual Ticket# Driver Brian  
 Hauling Ticket# Check#  
 Route Billing # 0000853  
 State Waste Code Gen EPA ID  
 Manifest 614725IN Grid  
 Destination  
 PO JT1994  
 Profile 614725IN (PCB REMEDIATION WASTE SOIL (WM038A))  
 Generator 141-ARCONIC3131 ARCONIC

	Time	Scale	Operator	Inbound	Gross	69900 lb
In	06/09/2020 15:29:41	Scale 2	kdweitt		Tare	28620 lb
Out	06/09/2020 15:29:41		kdweitt		Net	41280 lb
					Tons	20.64

Comments

Product	LD%	Qty	UOM	Rate	Tax	Amount	Origin
1 Spwaste Solid Oth-	100	20.64	Tons				IN-TIPPECA

Total Tax  
 Total Ticket

Driver's Signature



994596

**Industrial Waste Disposal Manifest**

**Profile Number: 614725IN**

**Expiration Date: 4/14/2021**

**ALL SOLIDIFICATION MUST BE SCHEDULED 24 HOURS IN ADVANCE**

**Section A Generator Information**

**Generator Name:**  
Arconic Corp

**Technical Contact:**  
Matt Bruck: (513) 309-1966

**Waste Location:** Elliott Ditch Levee

**Street Address:**  
3131 Main Street

**County:** Tippecanoe

**City:** Lafayette

**State:** IN      **Zip Code:** 47905

**Emergency Response Phone Number:**  
Kevin Chapman: (812) 343-0163

**Waste Name:** PCB Remediation Waste Soil  
**Est. Volume/Number of Drums:**

**Special Conditions:** Direct Landfill NON ADC

**NO Generator Signature Required**

**Section C DISPOSAL SITE INFORMATION**

**Site Name:** Oak Ridge

**OPP Number:** \_\_\_\_\_ **Amount:** 20.03

Kld

8/9/2020

**Authorized Signature**

**Date (MM/DD/YY)**

81



OAK RIDGE RDF  
 2905 South Co. Rd. 150 East  
 LOGANSFORT, IN, 46947  
 Ph: 574-722-5771

Original  
 Ticket# 994596

Customer Name ENVIRONMENTALFIELDSVC ENVIRON Carrier SOLID FINISH SOLID FINISH CONSTRUCTI  
 Ticket Date 06/09/2020 Vehicle# 81 Volume  
 Payment Type Credit Account Container  
 Manual Ticket# Driver Tom  
 Hauling Ticket# Check#  
 Route Billing # 0000853  
 State Waste Code Gen EPA ID  
 Manifest 614725IN Grid  
 Destination PO JT1994  
 Profile 614725IN (PCB REMEDIATION WASTE SOIL (WM038A))  
 Generator 141-ARCONIC3131 ARCONIC

	Time	Scale	Operator	Inbound	Gross	67240 lb
In	06/09/2020 15:42:44	Scale 2	kdweitt		Tare	27180 lb
Out	06/09/2020 15:42:44		kdweitt		Net	40060 lb
Comments					Tons	20.03

Product	LD%	Qty	UOM	Rate	Tax	Amount	Origin
1 Spwaste Solid Oth-	100	20.03	Tons				IN-TIPPECA

Total Tax  
 Total Ticket

Driver's Signature



994526

**Industrial Waste Disposal Manifest**

**Profile Number: 614725IN**

**Expiration Date: 4/14/2021**

**ALL SOLIDIFICATION MUST BE SCHEDULED 24 HOURS IN ADVANCE**

**Section A Generator Information**

**Generator Name:**  
Arconic Corp

**Technical Contact:**  
Matt Bruck: (513) 309-1966

**Waste Location:** Elliott Ditch Levee

**Street Address:**  
3131 Main Street

**County:** Tippecanoe

**City:** Lafayette

**State:** IN      **Zip Code:** 47905

**Emergency Response Phone Number:**  
Kevin Chapman: (812) 343-0163

**Waste Name:** PCB Remediation Waste Soil  
**Est. Volume/Number of Drums:**

**Special Conditions:** Direct Landfill NON ADC

**NO Generator Signature Required**

**Section C DISPOSAL SITE INFORMATION**

**Site Name:** Oak Ridge

**OPP Number:** \_\_\_\_\_ **Amount:** 20.95

K10

6/9/2020

\_\_\_\_\_  
**Authorized Signature**

\_\_\_\_\_  
**Date (MM/DD/YY)**

#77



OAK RIDGE RDF  
 2905 South Co. Rd. 150 East  
 LOGANSPORT, IN, 46947  
 Ph: 574-722-5771

Original  
 Ticket# 994526

Customer Name ENVIRONMENTALFIELDSVC ENVIRON Carrier SOLID FINISH SOLID FINISH CONSTRUCTI  
 Ticket Date 06/09/2020 Vehicle# 71 Volume  
 Payment Type Credit Account Container  
 Manual Ticket# Driver Barry  
 Hauling Ticket# Check#  
 Route Billing # 0000853  
 State Waste Code Gen EPA ID  
 Manifest 614725IN Grid  
 Destination  
 PO JT1994  
 Profile 614725IN (PCB REMEDIATION WASTE SOIL (WM038A))  
 Generator 141-ARCONIC3131 ARCONIC

	Time	Scale	Operator	Inbound	Gross	
In	06/09/2020 09:59:57	Scale 2	kdweitt		Tare	72160 lb
Out	06/09/2020 09:59:57		kdweitt		Net	30260 lb
					Tons	41900 lb
						20.95

Comments

Product	LD%	Qty	UOM	Rate	Tax	Amount	Origin
1 Spwaste Solid Oth-	100	20.95	Tons				IN-TIPPECA

Total Tax  
 Total Ticket

Driver's Signature



994603

**Industrial Waste Disposal Manifest**

**Profile Number: 614725IN**

**Expiration Date: 4/14/2021**

**ALL SOLIDIFICATION MUST BE SCHEDULED 24 HOURS IN ADVANCE**

**Section A Generator Information**

**Generator Name:**  
Arconic Corp

**Technical Contact:**  
Matt Bruck: (513) 309-1966

**Waste Location:** Elliott Ditch Levee

**Street Address:**  
3131 Main Street

**County:** Tippecanoe

**City:** Lafayette

**State:** IN      **Zip Code:** 47905

**Emergency Response Phone Number:**  
Kevin Chapman: (812) 343-0163

**Waste Name:** PCB Remediation Waste Soil  
**Est. Volume/Number of Drums:**

**Special Conditions:** Direct Landfill NON ADC

**NO Generator Signature Required**

**Section C DISPOSAL SITE INFORMATION**

**Site Name:** Oak Ridge

**OPP Number:** \_\_\_\_\_ **Amount:** 19.84

*Kid*

6/10/2020

**Authorized Signature**

**Date (MM/DD/YY)**





OAK RIDGE RDF  
 2905 South Co. Rd. 150 East  
 LOGANSPORT, IN, 46947  
 Ph: 574-722-5771

Reprint  
 Ticket# 994603

Customer Name	ENVIRONMENTALFIELDSVC ENVIRON	Carrier	SOLID FINISH	SOLID FINISH	CONSTRUCTI
Ticket Date	06/10/2020	Vehicle#	77	Volume	
Payment Type	Credit Account	Container			
Manual Ticket#		Driver	Rob		
Hauling Ticket#		Check#			
Route		Billing #	0000853		
State Waste Code		Gen EPA ID			
Manifest	614725IN				
Destination		Grid			
PO	JT1994				
Profile	614725IN (PCB REMEDIATION WASTE SOIL (WM038A))				
Generator	141-ARCONIC3131 ARCONIC				

	Time	Scale	Operator	Inbound	Gross	68780 lb
In	06/10/2020 07:36:39	Scale 2	kdweitt		Tare	29100 lb
Out	06/10/2020 07:36:39		kdweitt		Net	39680 lb
Comments					Tons	19.84

Product	LD%	Qty	UOM	Rate	Tax	Amount	Origin
1 Spwaste Solid Oth-	100	19.84	Tons				IN-TIPPECA

Total Tax  
 Total Ticket

Driver's Signature



994604

### Industrial Waste Disposal Manifest

Profile Number: 614725IN

Expiration Date: 4/14/2021

**ALL SOLIDIFICATION MUST BE SCHEDULED 24 HOURS IN ADVANCE**

#### Section A Generator Information

Generator Name:  
Arconic Corp

Technical Contact:  
Matt Bruck: (513) 309-1966

Waste Location: Elliott Ditch Levee

Street Address:  
3131 Main Street

County: Tippecanoe

City: Lafayette

State: IN Zip Code: 47905

Emergency Response Phone Number:  
Kevin Chapman: (812) 343-0163

Waste Name: PCB Remediation Waste Soil  
Est. Volume/Number of Drums:

Special Conditions: Direct Landfill NON ADC

NO Generator Signature Required

#### Section C DISPOSAL SITE INFORMATION

Site Name: Oak Ridge

OPP Number: \_\_\_\_\_ Amount: 15.14

Kld  
Authorized Signature

6/16/2020  
Date (MM/DD/YY)

71



OAK RIDGE RDF  
 2905 South Co. Rd. 150 East  
 LOGANSFORT, IN, 46947  
 Ph: 574-722-5771

Reprint  
 Ticket# 994604

Customer Name	ENVIRONMENTALFIELDSVC ENVIRON	Carrier	SOLID FINISH SOLID FINISH CONSTRUCTI
Ticket Date	06/10/2020	Vehicle#	71
Payment Type	Credit Account	Container	Volume
Manual Ticket#		Driver	Barry
Hauling Ticket#		Check#	
Route		Billing #	0000853
State Waste Code		Gen EPA ID	
Manifest	614725IN		
Destination		Grid	
PO	JT1994		
Profile	614725IN (PCB REMEDIATION WASTE SOIL (WM038A))		
Generator	141-ARCONIC3131 ARCONIC		

	Time	Scale	Operator	Inbound	Gross	60540 lb
In	06/10/2020 07:39:59	Scale 2	kdweitt		Tare	30260 lb
Out	06/10/2020 07:39:59		kdweitt		Net	30280 lb
Comments					Tons	15.14

Product	LD%	Qty	UOM	Rate	Tax	Amount	Origin
1 Spwaste Solid Oth-	100	15.14	Tons				IN-TIPPECA

Total Tax  
 Total Ticket

Driver's Signature



994607

**Industrial Waste Disposal Manifest**

**Profile Number: 614725IN**

**Expiration Date: 4/14/2021**

**ALL SOLIDIFICATION MUST BE SCHEDULED 24 HOURS IN ADVANCE**

**Section A Generator Information**

**Generator Name:**  
Arconic Corp

**Technical Contact:**  
Matt Bruck: (513) 309-1966

**Waste Location:** Elliott Ditch Levee

**Street Address:**  
3131 Main Street

**County:** Tippecanoe

**City:** Lafayette

**State:** IN      **Zip Code:** 47905

**Emergency Response Phone Number:**  
Kevin Chapman: (812) 343-0163

**Waste Name:** PCB Remediation Waste Soil  
**Est. Volume/Number of Drums:**

**Special Conditions:** Direct Landfill NON ADC

**NO Generator Signature Required**

**Section C DISPOSAL SITE INFORMATION**

**Site Name:** Oak Ridge

**OPP Number:** \_\_\_\_\_ **Amount:** 19.36

Kld

6/10/2020

**Authorized Signature**

**Date (MM/DD/YY)**



OAK RIDGE RDF  
 2905 South Co. Rd. 150 East  
 LOGANSPOORT, IN, 46947  
 Ph: 574-722-5771

Reprint  
 Ticket# 994607

Customer Name	ENVIRONMENTALFIELDSVC ENVIRON	Carrier	SOLID FINISH	SOLID FINISH	CONSTRUCTI
Ticket Date	06/10/2020	Vehicle#	78	Volume	
Payment Type	Credit Account	Container			
Manual Ticket#		Driver	Scott		
Hauling Ticket#		Check#			
Route		Billing #	0000853		
State Waste Code		Gen EPA ID			
Manifest	614725IN	Grid			
Destination					
PO	JT1994				
Profile	614725IN (PCB REMEDIATION WASTE SOIL (WM038A))				
Generator	141-ARCONIC3131 ARCONIC				

	Time	Scale	Operator	Inbound	Gross	67520 lb
In	06/10/2020 07:48:11	Scale 2	kdweitt		Tare	28800 lb
Out	06/10/2020 07:48:11		kdweitt		Net	38720 lb
Comments					Tons	19.36

Product	LD%	Qty	UOM	Rate	Tax	Amount	Origin
1 Spwaste Solid Oth-	100	19.36	Tons				IN-TIPPECA

Total Tax  
 Total Ticket

Driver's Signature



994611

**Industrial Waste Disposal Manifest**

**Profile Number: 614725IN**

**Expiration Date: 4/14/2021**

**ALL SOLIDIFICATION MUST BE SCHEDULED 24 HOURS IN ADVANCE**

**Section A Generator Information**

**Generator Name:**  
Arconic Corp

**Technical Contact:**  
Matt Bruck: (513) 309-1966

**Waste Location:** Elliott Ditch Levee

**Street Address:**  
3131 Main Street

**County:** Tippecanoe

**City:** Lafayette

**State:** IN      **Zip Code:** 47905

**Emergency Response Phone Number:**  
Kevin Chapman: (812) 343-0163

**Waste Name:** PCB Remediation Waste Soil  
**Est. Volume/Number of Drums:**

**Special Conditions:** Direct Landfill NON ADC

**NO Generator Signature Required**

**Section C DISPOSAL SITE INFORMATION**

**Site Name:** Oak Ridge

**OPP Number:** \_\_\_\_\_ **Amount:** 19.13

*Kid*

*6/10/2020*

\_\_\_\_\_  
**Authorized Signature**

\_\_\_\_\_  
**Date (MM/DD/YY)**

82



OAK RIDGE RDF  
 2905 South Co. Rd. 150 East  
 LOGANSPO, IN, 46947  
 Ph: 574-722-5771

Reprint  
 Ticket# 994611

Customer Name	ENVIRONMENTALFIELDSVC ENVIRON	Carrier	SOLID FINISH	SOLID FINISH	CONSTRUCTI
Ticket Date	06/10/2020	Vehicle#	82	Volume	
Payment Type	Credit Account	Container			
Manual Ticket#		Driver	Brian		
Hauling Ticket#		Check#			
Route		Billing #	0000853		
State Waste Code		Gen EPA ID			
Manifest	614725IN				
Destination		Grid			
PO	JT1994				
Profile	614725IN (PCB REMEDIATION WASTE SOIL (WM038A))				
Generator	141-ARCONIC3131 ARCONIC				

	Time	Scale	Operator	Inbound	Gross	61700 lb
In	06/10/2020 08:10:32	Scale 2	kdweitt		Tare	23440 lb
Out	06/10/2020 08:10:32		kdweitt		Net	38260 lb
					Tons	19.13

Comments

Product	LD%	Qty	UOM	Rate	Tax	Amount	Origin
1 Spwaste Solid Oth-	100	19.13	Tons				IN-TIPPECA

Total Tax  
 Total Ticket

Driver's Signature



994619

**Industrial Waste Disposal Manifest**

**Profile Number: 614725IN**

**Expiration Date: 4/14/2021**

**ALL SOLIDIFICATION MUST BE SCHEDULED 24 HOURS IN ADVANCE**

**Section A Generator Information**

**Generator Name:**  
Arconic Corp

**Technical Contact:**  
Matt Bruck: (513) 309-1966

**Waste Location:** Elliott Ditch Levee

**Street Address:**  
3131 Main Street

**County:** Tippecanoe

**City:** Lafayette

**State:** IN      **Zip Code:** 47905

**Emergency Response Phone Number:**  
Kevin Chapman: (812) 343-0163

**Waste Name:** PCB Remediation Waste Soil  
**Est. Volume/Number of Drums:**

**Special Conditions:** Direct Landfill NON ADC

**NO Generator Signature Required**

**Section C DISPOSAL SITE INFORMATION**

**Site Name:** Oak Ridge

**OPP Number:** \_\_\_\_\_ **Amount:** 18.47

K19

6/10/2020

**Authorized Signature**

**Date (MM/DD/YY)**

23





OAK RIDGE RDF  
 2905 South Co. Rd. 150 East  
 LOGANSPOORT, IN, 46947  
 Ph: 574-722-5771

Reprint  
 Ticket# 994619

Customer Name	ENVIRONMENTALFIELDSVC ENVIRON	Carrier	SOLID FINISH	SOLID FINISH	CONSTRUCTI
Ticket Date	06/10/2020	Vehicle#	73	Volume	
Payment Type	Credit Account	Container			
Manual Ticket#		Driver	Zack		
Hauling Ticket#		Check#			
Route		Billing #	0000853		
State Waste Code		Gen EPA ID			
Manifest	614725IN	Grid			
Destination					
PO	JT1994				
Profile	614725IN (PCB REMEDIATION WASTE SOIL (WM038A))				
Generator	141-ARCONIC3131 ARCONIC				

	Time	Scale	Operator	Inbound	Gross	66020 lb
In	06/10/2020 08:38:53	Scale 2	kdweitt		Tare	29080 lb
Out	06/10/2020 08:38:53		kdweitt		Net	36940 lb
					Tons	18.47

Comments

Product	LD%	Qty	UOM	Rate	Tax	Amount	Origin
1 Spwaste Solid Oth-	100	18.47	Tons				IN-TIPPECA

Total Tax  
 Total Ticket

Driver's Signature



994620

### Industrial Waste Disposal Manifest

Profile Number: 614725IN

Expiration Date: 4/14/2021

**ALL SOLIDIFICATION MUST BE SCHEDULED 24 HOURS IN ADVANCE**

#### Section A Generator Information

Generator Name:  
Arconic Corp

Technical Contact:  
Matt Bruck: (513) 309-1966

Waste Location: Elliott Ditch Levee

Street Address:  
3131 Main Street

County: Tippecanoe

City: Lafayette

State: IN Zip Code: 47905

Emergency Response Phone Number:  
Kevin Chapman: (812) 343-0163

Waste Name: PCB Remediation Waste Soil  
Est. Volume/Number of Drums:

Special Conditions: Direct Landfill NON ADC

NO Generator Signature Required

#### Section C DISPOSAL SITE INFORMATION

Site Name: Oak Ridge

OPP Number: \_\_\_\_\_ Amount: 20.576

Kld  
Authorized Signature

6/10/2020  
Date (MM/DD/YY)



OAK RIDGE RDF  
 2905 South Co. Rd. 150 East  
 LOGANSPORT, IN, 46947  
 Ph: 574-722-5771

Reprint  
 Ticket# 994620

Customer Name	ENVIRONMENTALFIELDSVC ENVIRON	Carrier	SOLID FINISH	SOLID FINISH	CONSTRUCTI
Ticket Date	06/10/2020	Vehicle#	72	Volume	
Payment Type	Credit Account	Container			
Manual Ticket#		Driver	Aaron		
Hauling Ticket#		Check#			
Route		Billing #	0000853		
State Waste Code		Gen EPA ID			
Manifest	614725IN	Grid			
Destination					
PO	JT1994				
Profile	614725IN (PCB REMEDIATION WASTE SOIL (WM038A))				
Generator	141-ARCONIC3131 ARCONIC				

	Time	Scale	Operator	Inbound	Gross	69560 lb
In	06/10/2020 08:40:08	Scale 2	kdweitt		Tare	28440 lb
Out	06/10/2020 08:40:08		kdweitt		Net	41120 lb
					Tons	20.56

Comments

Product	LD%	Qty	UOM	Rate	Tax	Amount	Origin
1 Spwaste Solid Oth-	100	20.56	Tons				IN-TIPPECA

Total Tax  
 Total Ticket

Driver's Signature



238  
994626

**Industrial Waste Disposal Manifest**

**Profile Number: 614725IN**

**Expiration Date: 4/14/2021**

**ALL SOLIDIFICATION MUST BE SCHEDULED 24 HOURS IN ADVANCE**

**Section A Generator Information**

**Generator Name:**  
Arconic Corp

**Technical Contact:**  
Matt Bruck: (513) 309-1966

**Waste Location:** Elliott Ditch Levee

**Street Address:**  
3131 Main Street

**County:** Tippecanoe

**City:** Lafayette

**State:** IN      **Zip Code:** 47905

**Emergency Response Phone Number:**  
Kevin Chapman: (812) 343-0163

**Waste Name:** PCB Remediation Waste Soil  
**Est. Volume/Number of Drums:**

**Special Conditions:** Direct Landfill NON ADC

**NO Generator Signature Required**

**Section C DISPOSAL SITE INFORMATION**

**Site Name:** Oak Ridge

**OPP Number:** \_\_\_\_\_ **Amount:** 17.02

  
\_\_\_\_\_  
**Authorized Signature**

6/10/2020  
\_\_\_\_\_  
**Date (MM/DD/YY)**

81



OAK RIDGE RDF  
 2905 South Co. Rd. 150 East  
 LOGANSFORT, IN, 46947  
 Ph: 574-722-5771

Reprint  
 Ticket# 994626

Customer Name ENVIRONMENTALFIELDSVC ENVIRON Carrier SOLID FINISH SOLID FINISH CONSTRUCTI  
 Ticket Date 06/10/2020 Vehicle# 81 Volume  
 Payment Type Credit Account Container  
 Manual Ticket# Driver Tom  
 Hauling Ticket# Check#  
 Route Billing # 0000853  
 State Waste Code Gen EPA ID  
 Manifest 614725IN Grid  
 Destination PO JT1994  
 Profile 614725IN (PCB REMEDIATION WASTE SOIL (WM038A))  
 Generator 141-ARCONIC3131 ARCONIC

	Time	Scale	Operator	Inbound	Gross	61220 lb
In	06/10/2020 09:14:59	Scale 2	kdweitt		Tare	27180 lb
Out	06/10/2020 09:14:59		kdweitt		Net	34040 lb
					Tons	17.02

Comments

Product	LD%	Qty	UOM	Rate	Tax	Amount	Origin
1 Spwaste Solid Oth-	100	17.02	Tons				IN-TIPPECA

Total Tax  
 Total Ticket

Driver's Signature



994639

**Industrial Waste Disposal Manifest**

**Profile Number: 614725IN**

**Expiration Date: 4/14/2021**

**ALL SOLIDIFICATION MUST BE SCHEDULED 24 HOURS IN ADVANCE**

**Section A Generator Information**

**Generator Name:**  
Arconic Corp

**Technical Contact:**  
Matt Bruck: (513) 309-1966

**Waste Location:** Elliott Ditch Levee

**Street Address:**  
3131 Main Street

**County:** Tippecanoe

**City:** Lafayette

**State:** IN      **Zip Code:** 47905

**Emergency Response Phone Number:**  
Kevin Chapman: (812) 343-0163

**Waste Name:** PCB Remediation Waste Soil  
**Est. Volume/Number of Drums:**

**Special Conditions:** Direct Landfill NON ADC

**NO Generator Signature Required**

**Section C DISPOSAL SITE INFORMATION**

**Site Name:** Oak Ridge

**OPP Number:** \_\_\_\_\_ **Amount:** 20.29

Kld  
**Authorized Signature**

6/10/2020  
**Date (MM/DD/YY)**

Rogers #1



OAK RIDGE RDF  
 2905 South Co. Rd. 150 East  
 LOGANSPOORT, IN, 46947  
 Ph: 574-722-5771

Reprint  
 Ticket# 994639

Customer Name	ENVIRONMENTALFIELDSVC ENVIRON	Carrier	ROGERS TRUCKING	Volume
Ticket Date	06/10/2020	Vehicle#	1	
Payment Type	Credit Account	Container		
Manual Ticket#		Driver		
Hauling Ticket#		Check#		
Route		Billing #	0000853	
State Waste Code		Gen EPA ID		
Manifest	614725IN	Grid		
Destination				
PO	JT1994			
Profile	614725IN (PCB REMEDIATION WASTE SOIL (WM038A))			
Generator	141-ARCONIC3131 ARCONIC			

	Time	Scale	Operator	Inbound	Gross	67540 lb
In	06/10/2020 10:06:34	Scale 2	kdweitt		Tare	26960 lb
Out	06/10/2020 10:06:34		kdweitt		Net	40580 lb
					Tons	20.29

Comments

Product	LD%	Qty	UOM	Rate	Tax	Amount	Origin
1 Spwaste Solid Oth-	100	20.29	Tons				IN-TIPPECA

Total Tax  
 Total Ticket

Driver's Signature



994642

### Industrial Waste Disposal Manifest

Profile Number: 614725IN

Expiration Date: 4/14/2021

**ALL SOLIDIFICATION MUST BE SCHEDULED 24 HOURS IN ADVANCE**

#### Section A Generator Information

Generator Name:

Arconic Corp

Technical Contact:

Matt Bruck: (513) 309-1966

Waste Location: Elliott Ditch Levee

Street Address:

3131 Main Street

County: Tippecanoe

City: Lafayette

State: IN

Zip Code: 47905

Emergency Response Phone Number:

Kevin Chapman: (812) 343-0163

Waste Name: PCB Remediation Waste Soil

Est. Volume/Number of Drums:

Special Conditions: Direct Landfill NON ADC

**NO Generator Signature Required**

#### Section C DISPOSAL SITE INFORMATION

Site Name: Oak Ridge

OPP Number: \_\_\_\_\_ Amount: 21.58

KW  
Authorized Signature

6/10/2020  
Date (MM/DD/YY)

71





OAK RIDGE RDF  
 2905 South Co. Rd. 150 East  
 LOGANSPORT, IN, 46947  
 Ph: 574-722-5771

Reprint  
 Ticket# 994642

Customer Name ENVIRONMENTALFIELDSVC ENVIRON Carrier SOLID FINISH SOLID FINISH CONSTRUCTI  
 Ticket Date 06/10/2020 Vehicle# 71 Volume  
 Payment Type Credit Account Container  
 Manual Ticket# Driver Barry  
 Hauling Ticket# Check#  
 Route Billing # 0000853  
 State Waste Code Gen EPA ID  
 Manifest 614725IN Grid  
 Destination  
 PO JT1994  
 Profile 614725IN (PCB REMEDIATION WASTE SOIL (WM038A))  
 Generator 141-ARCONIC3131 ARCONIC

	Time	Scale	Operator	Inbound	Gross	73420 lb
In	06/10/2020 10:17:25	Scale 2	kdweitt		Tare	30260 lb
Out	06/10/2020 10:17:25		kdweitt		Net	43160 lb
					Tons	21.58

Comments

Product	LD%	Qty	UOM	Rate	Tax	Amount	Origin
1 Spwaste Solid Oth-	100	21.58	Tons				IN-TIPPECA

Total Tax  
 Total Ticket

Driver's Signature



994645

### Industrial Waste Disposal Manifest

Profile Number: 614725IN

Expiration Date: 4/14/2021

**ALL SOLIDIFICATION MUST BE SCHEDULED 24 HOURS IN ADVANCE**

#### Section A Generator Information

Generator Name:  
Arconic Corp

Technical Contact:  
Matt Bruck: (513) 309-1966

Waste Location: Elliott Ditch Levee

Street Address:  
3131 Main Street

County: Tippecanoe

City: Lafayette

State: IN Zip Code: 47905

Emergency Response Phone Number:  
Kevin Chapman: (812) 343-0163

Waste Name: PCB Remediation Waste Soil  
Est. Volume/Number of Drums:

Special Conditions: Direct Landfill NON ADC

NO Generator Signature Required

#### Section C DISPOSAL SITE INFORMATION

Site Name: Oak Ridge

OPP Number: \_\_\_\_\_ Amount: 20.48

Authorized Signature

Date (MM/DD/Y)

78



OAK RIDGE RDF  
 2905 South Co. Rd. 150 East  
 LOGANSPO, IN, 46947  
 Ph: 574-722-5771

Reprint  
 Ticket# 994645

Customer Name	ENVIRONMENTALFIELDSVC ENVIRON	Carrier	SOLID FINISH SOLID FINISH CONSTRUCTI
Ticket Date	06/10/2020	Vehicle#	78
Payment Type	Credit Account	Container	Volume
Manual Ticket#		Driver	Scott
Hauling Ticket#		Check#	
Route		Billing #	0000853
State Waste Code		Gen EPA ID	
Manifest	614725IN		
Destination		Grid	
PO	JT1994		
Profile	614725IN (PCB REMEDIATION WASTE SOIL (WM038A))		
Generator	141-ARCONIC3131 ARCONIC		

	Time	Scale	Operator	Inbound	Gross	69760 lb
In	06/10/2020 10:48:25	Scale 2	kdweitt		Tare	28800 lb
Out	06/10/2020 10:48:25		kdweitt		Net	40960 lb
Comments					Tons	20.48

Product	LD%	Qty	UOM	Rate	Tax	Amount	Origin
1 Spwaste Solid Oth-	100	20.48	Tons				IN-TIPPECA

Total Tax  
 Total Ticket

Driver's Signature



994654

**Industrial Waste Disposal Manifest**

**Profile Number: 614725IN**

**Expiration Date: 4/14/2021**

**ALL SOLIDIFICATION MUST BE SCHEDULED 24 HOURS IN ADVANCE**

**Section A Generator Information**

**Generator Name:**  
Arconic Corp

**Technical Contact:**  
Matt Bruck: (513) 309-1966

**Waste Location:** Elliott Ditch Levee

**Street Address:**  
3131 Main Street

**County:** Tippecanoe

**City:** Lafayette

**State:** IN      **Zip Code:** 47905

**Emergency Response Phone Number:**  
Kevin Chapman: (812) 343-0163

**Waste Name:** PCB Remediation Waste Soil  
**Est. Volume/Number of Drums:**

**Special Conditions:** Direct Landfill NON ADC

**NO Generator Signature Required**

**Section C DISPOSAL SITE INFORMATION**

**Site Name:** Oak Ridge

**OPP Number:** \_\_\_\_\_ **Amount:** 21.85

Kia  
\_\_\_\_\_  
**Authorized Signature**

6/10/2020  
\_\_\_\_\_  
**Date (MM/DD/YY)**

#82



OAK RIDGE RDF  
 2905 South Co. Rd. 150 East  
 LOGANSPO, IN, 46947  
 Ph: 574-722-5771

Original  
 Ticket# 994654

Customer Name	ENVIRONMENTALFIELDSVC ENVIRON	Carrier	SOLID FINISH	SOLID FINISH	CONSTRUCTI
Ticket Date	06/10/2020	Vehicle#	82	Volume	
Payment Type	Credit Account	Container			
Manual Ticket#		Driver	Brian		
Hauling Ticket#		Check#			
Route		Billing #	0000853		
State Waste Code		Gen EPA ID			
Manifest	614725IN				
Destination		Grid			
PO	JT1994				
Profile	614725IN (PCB REMEDIATION WASTE SOIL (WM038A))				
Generator	141-ARCONIC3131 ARCONIC				

	Time	Scale	Operator	Inbound	Gross	67140 lb
In	06/10/2020 11:16:34	Scale 2	kdweitt		Tare	23440 lb
Out	06/10/2020 11:16:34		kdweitt		Net	43700 lb
					Tons	21.85

Comments

Product	LD%	Qty	UOM	Rate	Tax	Amount	Origin
1 Spwaste Solid Oth-	100	21.85	Tons				IN-TIPPECA

Total Tax  
 Total Ticket

Driver's Signature



994655

### Industrial Waste Disposal Manifest

Profile Number: 614725IN

Expiration Date: 4/14/2021

**ALL SOLIDIFICATION MUST BE SCHEDULED 24 HOURS IN ADVANCE**

#### Section A Generator Information

Generator Name:  
Arconic Corp

Technical Contact:  
Matt Bruck: (513) 309-1966

Waste Location: Elliott Ditch Levee

Street Address:  
3131 Main Street

County: Tippecanoe

City: Lafayette

State: IN Zip Code: 47905

Emergency Response Phone Number:  
Kevin Chapman: (812) 343-0163

Waste Name: PCB Remediation Waste Soil  
Est. Volume/Number of Drums:

Special Conditions: Direct Landfill NON ADC

NO Generator Signature Required

#### Section C DISPOSAL SITE INFORMATION

Site Name: Oak Ridge

OPP Number: \_\_\_\_\_ Amount: 21.74

*KC*

6/10/2020

Authorized Signature

Date (MM/DD/YY)

77



OAK RIDGE RDF  
 2905 South Co. Rd. 150 East  
 LOGANSPOORT, IN, 46947  
 Ph: 574-722-5771

Reprint  
 Ticket# 994655

Customer Name ENVIRONMENTALFIELDSVC ENVIRON Carrier SOLID FINISH SOLID FINISH CONSTRUCTI  
 Ticket Date 06/10/2020 Vehicle# 77 Volume  
 Payment Type Credit Account Container  
 Manual Ticket# Driver Rob  
 Hauling Ticket# Check#  
 Route Billing # 0000853  
 State Waste Code Gen EPA ID  
 Manifest 614725IN  
 Destination Grid  
 PO JT1994  
 Profile 614725IN (PCB REMEDIATION WASTE SOIL (WM038A))  
 Generator 141-ARCONIC3131 ARCONIC

	Time	Scale	Operator	Inbound	Gross	72580 lb
In	06/10/2020 11:20:54	Scale 2	kdweitt		Tare	29100 lb
Out	06/10/2020 11:20:54		kdweitt		Net	43480 lb
					Tons	21.74

Comments

Product	LD%	Qty	UOM	Rate	Tax	Amount	Origin
1 Spwaste Solid Oth-	100	21.74	Tons				IN-TIPPECA

Total Tax  
 Total Ticket

Driver's Signature



994658

### Industrial Waste Disposal Manifest

Profile Number: 614725IN

Expiration Date: 4/14/2021

**ALL SOLIDIFICATION MUST BE SCHEDULED 24 HOURS IN ADVANCE**

#### Section A Generator Information

Generator Name:  
Arconic Corp

Technical Contact:  
Matt Bruck: (513) 309-1966

Waste Location: Elliott Ditch Levee

Street Address:  
3131 Main Street

County: Tippecanoe

City: Lafayette

State: IN Zip Code: 47905

Emergency Response Phone Number:  
Kevin Chapman: (812) 343-0163

Waste Name: PCB Remediation Waste Soil  
Est. Volume/Number of Drums:

Special Conditions: Direct Landfill NON ADC

NO Generator Signature Required

#### Section C DISPOSAL SITE INFORMATION

Site Name: Oak Ridge

OPP Number: \_\_\_\_\_ Amount: 25.89

Authorized Signature

Date (MM/DD/YY)

72





OAK RIDGE RDF  
 2905 South Co. Rd. 150 East  
 LOGANSPORT, IN, 46947  
 Ph: 574-722-5771

Reprint  
 Ticket# 994658

Customer Name ENVIRONMENTALFIELDSVC ENVIRON Carrier SOLID FINISH SOLID FINISH CONSTRUCTI  
 Ticket Date 06/10/2020 Vehicle# 72 Volume  
 Payment Type Credit Account Container  
 Manual Ticket# Driver Aaron  
 Hauling Ticket# Check#  
 Route Billing # 0000853  
 State Waste Code Gen EPA ID  
 Manifest 614725IN  
 Destination Grid  
 PO JT1994  
 Profile 614725IN (PCB REMEDIATION WASTE SOIL (WM038A))  
 Generator 141-ARCONIC3131 ARCONIC

	Time	Scale	Operator	Inbound	Gross	80220 lb
In	06/10/2020 11:35:38	Scale 2	kdweitt		Tare	28440 lb
Out	06/10/2020 11:35:38		kdweitt		Net	51780 lb
					Tons	25.89

Comments

Product	LD%	Qty	UOM	Rate	Tax	Amount	Origin
1 Spwaste Solid Oth-	100	25.89	Tons				IN-TIPPECA

Total Tax  
 Total Ticket

Driver's Signature



~~994663~~

994664

### Industrial Waste Disposal Manifest

Profile Number: 614725IN

Expiration Date: 4/14/2021

**ALL SOLIDIFICATION MUST BE SCHEDULED 24 HOURS IN ADVANCE**

#### Section A Generator Information

Generator Name:  
Arconic Corp

Technical Contact:  
Matt Bruck: (513) 309-1966

Waste Location: Elliott Ditch Levee

Street Address:  
3131 Main Street

County: Tippecanoe

City: Lafayette

State: IN Zip Code: 47905

Emergency Response Phone Number:  
Kevin Chapman: (812) 343-0163

Waste Name: PCB Remediation Waste Soil  
Est. Volume/Number of Drums:

Special Conditions: Direct Landfill NON ADC

NO Generator Signature Required

#### Section C DISPOSAL SITE INFORMATION

Site Name: Oak Ridge

OPP Number: \_\_\_\_\_ Amount: ~~1707~~ 21.46

KW  
Authorized Signature

6/10/2020  
Date (MM/DD/YY)



OAK RIDGE RDF  
 2905 South Co. Rd. 150 East  
 LOGANSPORT, IN, 46947  
 Ph: 574-722-5771

Reprint  
 Ticket# 994664

Customer Name	ENVIRONMENTALFIELDSVC ENVIRON	Carrier	SOLID FINISH SOLID FINISH CONSTRUCTI
Ticket Date	06/10/2020	Vehicle#	73
Payment Type	Credit Account	Container	Volume
Manual Ticket#		Driver	Zack
Hauling Ticket#		Check#	
Route		Billing #	0000853
State Waste Code		Gen EPA ID	
Manifest	614725IN		
Destination		Grid	
PO	JT1994		
Profile	614725IN (PCB REMEDIATION WASTE SOIL (WM038A))		
Generator	141-ARCONIC3131 ARCONIC		

	Time	Scale	Operator	Inbound	Gross	72000 lb
In	06/10/2020 11:58:24	Scale 2	kdweitt		Tare	29080 lb
Out	06/10/2020 11:58:24		kdweitt		Net	42920 lb
					Tons	21.46

Comments

Product	LD%	Qty	UOM	Rate	Tax	Amount	Origin
1 Spwaste Solid Oth-	100	21.46	Tons				IN-TIPPECA

Total Tax  
 Total Ticket

Driver's Signature



994665

### Industrial Waste Disposal Manifest

Profile Number: 614725IN

Expiration Date: 4/14/2021

**ALL SOLIDIFICATION MUST BE SCHEDULED 24 HOURS IN ADVANCE**

#### Section A Generator Information

Generator Name:  
Arconic Corp

Technical Contact:  
Matt Bruck: (513) 309-1966

Waste Location: Elliott Ditch Levee

Street Address:  
3131 Main Street

County: Tippecanoe

City: Lafayette

State: IN      Zip Code: 47905

Emergency Response Phone Number:  
Kevin Chapman: (812) 343-0163

Waste Name: PCB Remediation Waste Soil  
Est. Volume/Number of Drums:

Special Conditions: Direct Landfill NON ADC

NO Generator Signature Required

#### Section C DISPOSAL SITE INFORMATION

Site Name: Oak Ridge

OPP Number: \_\_\_\_\_ Amount: 21.15

KD  
Authorized Signature

6/10/2020  
Date (MM/DD/YY)

81



OAK RIDGE RDF  
 2905 South Co. Rd. 150 East  
 LOGANSPORT, IN, 46947  
 Ph: 574-722-5771

Reprint  
 Ticket# 994665

Customer Name	ENVIRONMENTALFIELDSVC ENVIRON	Carrier	SOLID FINISH	SOLID FINISH	CONSTRUCTI
Ticket Date	06/10/2020	Vehicle#	81	Volume	
Payment Type	Credit Account	Container			
Manual Ticket#		Driver	Tom		
Hauling Ticket#		Check#			
Route		Billing #	0000853		
State Waste Code		Gen EPA ID			
Manifest	614725IN				
Destination		Grid			
PO	JT1994				
Profile	614725IN (PCB REMEDIATION WASTE SOIL (WM038A))				
Generator	141-ARCONIC3131 ARCONIC				

	Time	Scale	Operator	Inbound	Gross	69480 lb
In	06/10/2020 12:09:14	Scale 2	kdweitt		Tare	27180 lb
Out	06/10/2020 12:09:14		kdweitt		Net	42300 lb
					Tons	21.15

Comments

Product	LD%	Qty	UOM	Rate	Tax	Amount	Origin
1 Spwaste Solid Oth-	100	21.15	Tons				IN-TIPPECA

Total Tax  
 Total Ticket

Driver's Signature



994669

### Industrial Waste Disposal Manifest

Profile Number: 614725IN

Expiration Date: 4/14/2021

**ALL SOLIDIFICATION MUST BE SCHEDULED 24 HOURS IN ADVANCE**

#### Section A Generator Information

Generator Name:  
Arconic Corp

Technical Contact:  
Matt Bruck: (513) 309-1966

Waste Location: Elliott Ditch Levee

Street Address:  
3131 Main Street

County: Tippecanoe

City: Lafayette

State: IN      Zip Code: 47905

Emergency Response Phone Number:  
Kevin Chapman: (812) 343-0163

Waste Name: PCB Remediation Waste Soil  
Est. Volume/Number of Drums:

Special Conditions: Direct Landfill NON ADC

NO Generator Signature Required

#### Section C DISPOSAL SITE INFORMATION

Site Name: Oak Ridge

OPP Number: \_\_\_\_\_ Amount: 21.46

KD  
Authorized Signature

6/10/2020  
Date (MM/DD/YY)

Rogers - 1



OAK RIDGE RDF  
 2905 South Co. Rd. 150 East  
 LOGANSPORT, IN, 46947  
 Ph: 574-722-5771

Reprint  
 Ticket# 994669

Customer Name ENVIRONMENTALFIELDSVC ENVIRON Carrier ROGERS TRUCKING  
 Ticket Date 06/10/2020 Vehicle# 1  
 Payment Type Credit Account Container  
 Manual Ticket# Driver  
 Hauling Ticket# Check#  
 Route Billing # 0000853  
 State Waste Code Gen EPA ID  
 Manifest 614725IN  
 Destination Grid  
 PO JT1994  
 Profile 614725IN (PCB REMEDIATION WASTE SOIL (WM038A))  
 Generator 141-ARCONIC3131 ARCONIC

Volume

	Time	Scale	Operator	Inbound	Gross	69880 lb
In	06/10/2020 12:29:26	Scale 2	kdweitt		Tare	26960 lb
Out	06/10/2020 12:29:26		kdweitt		Net	42920 lb
					Tons	21.46

Comments

Product	LD%	Qty	UOM	Rate	Tax	Amount	Origin
1 Spwaste Solid Oth-	100	21.46	Tons				IN-TIPPECA

Total Tax  
 Total Ticket

Driver's Signature



994671

**Industrial Waste Disposal Manifest**

**Profile Number: 614725IN**

**Expiration Date: 4/14/2021**

**ALL SOLIDIFICATION MUST BE SCHEDULED 24 HOURS IN ADVANCE**

**Section A Generator Information**

**Generator Name:**  
Arconic Corp

**Technical Contact:**  
Matt Bruck: (513) 309-1966

**Waste Location:** Elliott Ditch Levee

**Street Address:**  
3131 Main Street

**County:** Tippecanoe

**City:** Lafayette

**State:** IN      **Zip Code:** 47905

**Emergency Response Phone Number:**  
Kevin Chapman: (812) 343-0163

**Waste Name:** PCB Remediation Waste Soil  
**Est. Volume/Number of Drums:**

**Special Conditions:** Direct Landfill NON ADC

**NO Generator Signature Required**

**Section C DISPOSAL SITE INFORMATION**

**Site Name:** Oak Ridge

**OPP Number:** \_\_\_\_\_ **Amount:** 20.20

*Kld*  
\_\_\_\_\_

6/16/2020  
\_\_\_\_\_

**Authorized Signature**

**Date (MM/DD/YY)**

71





OAK RIDGE RDF  
 2905 South Co. Rd. 150 East  
 LOGANSPORT, IN, 46947  
 Ph: 574-722-5771

Reprint  
 Ticket# 994671

Customer Name	ENVIRONMENTALFIELDSVC ENVIRON	Carrier	SOLID FINISH SOLID FINISH CONSTRUCTI
Ticket Date	06/10/2020	Vehicle#	71
Payment Type	Credit Account	Container	Volume
Manual Ticket#		Driver	Barry
Hauling Ticket#		Check#	
Route		Billing #	0000853
State Waste Code		Gen EPA ID	
Manifest	614725IN		
Destination		Grid	
PO	JT1994		
Profile	614725IN (PCB REMEDIATION WASTE SOIL (WM038A))		
Generator	141-ARCONIC3131 ARCONIC		

	Time	Scale	Operator	Inbound	Gross	70660 lb
In	06/10/2020 12:37:55	Scale 2	kdweitt		Tare	30260 lb
Out	06/10/2020 12:37:55		kdweitt		Net	40400 lb
Comments					Tons	20.20

Product	LD%	Qty	UOM	Rate	Tax	Amount	Origin
1 Spwaste Solid Oth-	100	20.20	Tons				IN-TIPPECA

Total Tax  
 Total Ticket

Driver's Signature



994675

**Industrial Waste Disposal Manifest**

**Profile Number: 614725IN**

**Expiration Date: 4/14/2021**

**ALL SOLIDIFICATION MUST BE SCHEDULED 24 HOURS IN ADVANCE**

**Section A Generator Information**

**Generator Name:**  
Arconic Corp

**Technical Contact:**  
Matt Bruck: (513) 309-1966

**Waste Location:** Elliott Ditch Levee

**Street Address:**  
3131 Main Street

**County:** Tippecanoe

**City:** Lafayette

**State:** IN      **Zip Code:** 47905

**Emergency Response Phone Number:**  
Kevin Chapman: (812) 343-0163

**Waste Name:** PCB Remediation Waste Soil  
**Est. Volume/Number of Drums:**

**Special Conditions:** Direct Landfill NON ADC

**NO Generator Signature Required**

**Section C DISPOSAL SITE INFORMATION**

**Site Name:** Oak Ridge

**OPP Number:** \_\_\_\_\_ **Amount:** 19.73

Kbd  
Authorized Signature

6/10/2020  
Date (MM/DD/YY)

78



OAK RIDGE RDF  
 2905 South Co. Rd. 150 East  
 LOGANSPO, IN, 46947  
 Ph: 574-722-5771

Reprint  
 Ticket# 994675

Customer Name	ENVIRONMENTALFIELDSVC ENVIRON	Carrier	SOLID FINISH SOLID FINISH CONSTRUCTI
Ticket Date	06/10/2020	Vehicle#	78
Payment Type	Credit Account	Container	Volume
Manual Ticket#		Driver	Scott
Hauling Ticket#		Check#	
Route		Billing #	0000853
State Waste Code		Gen EPA ID	
Manifest	614725IN		
Destination		Grid	
PO	JT1994		
Profile	614725IN (PCB REMEDIATION WASTE SOIL (WM038A))		
Generator	141-ARCONIC3131 ARCONIC		

	Time	Scale	Operator	Inbound	Gross	68260 lb
In	06/10/2020 13:02:03	Scale 2	kdweitt		Tare	28800 lb
Out	06/10/2020 13:02:03		kdweitt		Net	39460 lb
Comments					Tons	19.73

Product	LD%	Qty	UOM	Rate	Tax	Amount	Origin
1 Spwaste Solid Oth-	100	19.73	Tons				IN-TIPPECA

Total Tax  
 Total Ticket

Driver's Signature



994682

### Industrial Waste Disposal Manifest

Profile Number: 614725IN

Expiration Date: 4/14/2021

**ALL SOLIDIFICATION MUST BE SCHEDULED 24 HOURS IN ADVANCE**

#### Section A Generator Information

Generator Name:  
Arconic Corp

Technical Contact:  
Matt Bruck: (513) 309-1966

Waste Location: Elliott Ditch Levee

Street Address:  
3131 Main Street

County: Tippecanoe

City: Lafayette

State: IN Zip Code: 47905

Emergency Response Phone Number:  
Kevin Chapman: (812) 343-0163

Waste Name: PCB Remediation Waste Soil  
Est. Volume/Number of Drums:

Special Conditions: Direct Landfill NON ADC

NO Generator Signature Required

#### Section C DISPOSAL SITE INFORMATION

Site Name: Oak Ridge

OPP Number: \_\_\_\_\_ Amount: 22.29

Kld  
Authorized Signature

6/10/2020  
Date (MM/DD/Y)

77



OAK RIDGE RDF  
 2905 South Co. Rd. 150 East  
 LOGANSPO, IN, 46947  
 Ph: 574-722-5771

Reprint  
 Ticket# 994682

Customer Name	ENVIRONMENTALFIELDSVC ENVIRON	Carrier	SOLID FINISH SOLID FINISH CONSTRUCTI
Ticket Date	06/10/2020	Vehicle#	77
Payment Type	Credit Account	Container	Volume
Manual Ticket#		Driver	Rob
Hauling Ticket#		Check#	
Route		Billing #	0000853
State Waste Code		Gen EPA ID	
Manifest	614725IN		
Destination		Grid	
PO	JT1994		
Profile	614725IN (PCB REMEDIATION WASTE SOIL (WM038A))		
Generator	141-ARCONIC3131 ARCONIC		

	Time	Scale	Operator	Inbound	Gross	73680 lb
In	06/10/2020 13:50:09	Scale 2	kdweitt		Tare	29100 lb
Out	06/10/2020 13:50:09		kdweitt		Net	44580 lb
Comments					Tons	22.29

Product	LD%	Qty	UOM	Rate	Tax	Amount	Origin
1 Spwaste Solid Oth-	100	22.29	Tons				IN-TIPPECA

Total Tax  
 Total Ticket

Driver's Signature



994683

### Industrial Waste Disposal Manifest

Profile Number: 614725IN

Expiration Date: 4/14/2021

**ALL SOLIDIFICATION MUST BE SCHEDULED 24 HOURS IN ADVANCE**

#### Section A Generator Information

Generator Name:  
Arconic Corp

Technical Contact:  
Matt Bruck: (513) 309-1966

Waste Location: Elliott Ditch Levee

Street Address:  
3131 Main Street

County: Tippecanoe

City: Lafayette

State: IN Zip Code: 47905

Emergency Response Phone Number:  
Kevin Chapman: (812) 343-0163

Waste Name: PCB Remediation Waste Soil  
Est. Volume/Number of Drums:

Special Conditions: Direct Landfill NON ADC

NO Generator Signature Required

#### Section C DISPOSAL SITE INFORMATION

Site Name: Oak Ridge

OPP Number: \_\_\_\_\_ Amount: 20.61

KH  
Authorized Signature

6/10/2020  
Date (MM/DD/YY)

82



OAK RIDGE RDF  
 2905 South Co. Rd. 150 East  
 LOGANSPORT, IN, 46947  
 Ph: 574-722-5771

Original  
 Ticket# 994683

Customer Name	ENVIRONMENTALFIELDSVC ENVIRON	Carrier	SOLID FINISH SOLID FINISH CONSTRUCTI
Ticket Date	06/10/2020	Vehicle#	82
Payment Type	Credit Account	Container	Volume
Manual Ticket#		Driver	Earl
Hauling Ticket#		Check#	
Route		Billing #	0000853
State Waste Code		Gen EPA ID	
Manifest	614725IN		
Destination		Grid	
PO	JT1994		
Profile	614725IN (PCB REMEDIATION WASTE SOIL (WM038A))		
Generator	141-ARCONIC3131 ARCONIC		

	Time	Scale	Operator	Inbound	Gross	64660 lb
In	06/10/2020 13:51:47	Scale 2	kdweitt		Tare	23440 lb
Out	06/10/2020 13:51:47		kdweitt		Net	41220 lb
Comments					Tons	20.61

Product	LD%	Qty	UOM	Rate	Tax	Amount	Origin
1 Spwaste Solid Oth-	100	20.61	Tons				IN-TIPPECA

Total Tax  
 Total Ticket

Driver's Signature



994689

### Industrial Waste Disposal Manifest

Profile Number: 614725IN

Expiration Date: 4/14/2021

**ALL SOLIDIFICATION MUST BE SCHEDULED 24 HOURS IN ADVANCE**

#### Section A Generator Information

Generator Name:  
Arconic Corp

Technical Contact:  
Matt Bruck: (513) 309-1966

Waste Location: Elliott Ditch Levee

Street Address:  
3131 Main Street

County: Tippecanoe

City: Lafayette

State: IN Zip Code: 47905

Emergency Response Phone Number:  
Kevin Chapman: (812) 343-0163

Waste Name: PCB Remediation Waste Soil  
Est. Volume/Number of Drums:

Special Conditions: Direct Landfill NON ADC

NO Generator Signature Required

#### Section C DISPOSAL SITE INFORMATION

Site Name: Oak Ridge

OPP Number: \_\_\_\_\_ Amount: 19.82

KV  
Authorized Signature

6/10/2020  
Date (MM/DD/YY)

72





OAK RIDGE RDF  
 2905 South Co. Rd. 150 East  
 LOGANSPO, IN, 46947  
 Ph: 574-722-5771

Reprint  
 Ticket# 994684

Customer Name	ENVIRONMENTALFIELDSVC ENVIRON	Carrier	SOLID FINISH	SOLID FINISH	CONSTRUCTI
Ticket Date	06/10/2020	Vehicle#	72		Volume
Payment Type	Credit Account	Container			
Manual Ticket#		Driver	Aaron		
Hauling Ticket#		Check#			
Route		Billing #	0000853		
State Waste Code		Gen EPA ID			
Manifest	614725IN				
Destination		Grid			
PO	JT1994				
Profile	614725IN (PCB REMEDIATION WASTE SOIL (WM038A))				
Generator	141-ARCONIC3131 ARCONIC				

	Time	Scale	Operator	Inbound	Gross	68080 lb
In	06/10/2020 13:55:07	Scale 2	kdweitt		Tare	28440 lb
Out	06/10/2020 13:55:07		kdweitt		Net	39640 lb
Comments					Tons	19.82

Product	LD%	Qty	UOM	Rate	Tax	Amount	Origin
1 Spwaste Solid Oth-	100	19.82	Tons				IN-TIPPECA

Total Tax  
 Total Ticket

Driver's Signature



994689

### Industrial Waste Disposal Manifest

Profile Number: 614725IN

Expiration Date: 4/14/2021

**ALL SOLIDIFICATION MUST BE SCHEDULED 24 HOURS IN ADVANCE**

#### Section A Generator Information

Generator Name:  
Arconic Corp

Technical Contact:  
Matt Bruck: (513) 309-1966

Waste Location: Elliott Ditch Levee

Street Address:  
3131 Main Street

County: Tippecanoe

City: Lafayette

State: IN Zip Code: 47905

Emergency Response Phone Number:  
Kevin Chapman: (812) 343-0163

Waste Name: PCB Remediation Waste Soil  
Est. Volume/Number of Drums:

Special Conditions: Direct Landfill NON ADC

NO Generator Signature Required

#### Section C DISPOSAL SITE INFORMATION

Site Name: Oak Ridge

OPP Number: \_\_\_\_\_ Amount: 21.13

Kld

6/10/2020

Authorized Signature

Date (MM/DD/YY)

73



OAK RIDGE RDF  
 2905 South Co. Rd. 150 East  
 LOGANSPO, IN, 46947  
 Ph: 574-722-5771

Reprint  
 Ticket# 994689

Customer Name	ENVIRONMENTALFIELDSVC ENVIRON	Carrier	SOLID FINISH SOLID FINISH CONSTRUCTI
Ticket Date	06/10/2020	Vehicle#	73
Payment Type	Credit Account	Container	Volume
Manual Ticket#		Driver	Zack
Hauling Ticket#		Check#	
Route		Billing #	0000853
State Waste Code		Gen EPA ID	
Manifest	614725IN		
Destination		Grid	
PO	JT1994		
Profile	614725IN (PCB REMEDIATION WASTE SOIL (WM038A))		
Generator	141-ARCONIC3131 ARCONIC		

	Time	Scale	Operator	Inbound	Gross	71340 lb
In	06/10/2020 14:15:43	Scale 2	kdweitt		Tare	29080 lb
Out	06/10/2020 14:15:43		kdweitt		Net	42260 lb
					Tons	21.13

Comments

Product	LD%	Qty	UOM	Rate	Tax	Amount	Origin
1 Spwaste Solid Oth-	100	21.13	Tons				IN-TIPPECA

Total Tax  
 Total Ticket

Driver's Signature



994691

### Industrial Waste Disposal Manifest

Profile Number: 614725IN

Expiration Date: 4/14/2021

**ALL SOLIDIFICATION MUST BE SCHEDULED 24 HOURS IN ADVANCE**

#### Section A Generator Information

Generator Name:  
Arconic Corp

Technical Contact:  
Matt Bruck: (513) 309-1966

Waste Location: Elliott Ditch Levee

Street Address:  
3131 Main Street

County: Tippecanoe

City: Lafayette

State: IN Zip Code: 47905

Emergency Response Phone Number:  
Kevin Chapman: (812) 343-0163

Waste Name: PCB Remediation Waste Soil  
Est. Volume/Number of Drums:

Special Conditions: Direct Landfill NON ADC

NO Generator Signature Required

#### Section C DISPOSAL SITE INFORMATION

Site Name: Oak Ridge

OPP Number: \_\_\_\_\_ Amount: 20.15

Kid  
Authorized Signature

6/10/2020  
Date (MM/DD/YY)



OAK RIDGE RDF  
 2905 South Co. Rd. 150 East  
 LOGANSPORT, IN, 46947  
 Ph: 574-722-5771

Reprint  
 Ticket# 994691

Customer Name	ENVIRONMENTALFIELDSVC ENVIRON	Carrier	SOLID FINISH SOLID FINISH CONSTRUCTI
Ticket Date	06/10/2020	Vehicle#	81
Payment Type	Credit Account	Container	Volume
Manual Ticket#		Driver	Tom
Hauling Ticket#		Check#	
Route		Billing #	0000853
State Waste Code		Gen EPA ID	
Manifest	614725IN		
Destination		Grid	
PO	JT1994		
Profile	614725IN (PCB REMEDIATION WASTE SOIL (WM038A))		
Generator	141-ARCONIC3131 ARCONIC		

	Time	Scale	Operator	Inbound	Gross	67480 lb
In	06/10/2020 14:28:22	Scale 2	kdweitt		Tare	27180 lb
Out	06/10/2020 14:28:22		kdweitt		Net	40300 lb
Comments					Tons	20.15

Product	LD%	Qty	UOM	Rate	Tax	Amount	Origin
1 Spwaste Solid Oth-	100	20.15	Tons				IN-TIPPECA

Total Tax  
 Total Ticket

Driver's Signature



994692

### Industrial Waste Disposal Manifest

Profile Number: 614725IN

Expiration Date: 4/14/2021

**ALL SOLIDIFICATION MUST BE SCHEDULED 24 HOURS IN ADVANCE**

#### Section A Generator Information

Generator Name:  
Arconic Corp

Technical Contact:  
Matt Bruck: (513) 309-1966

Waste Location: Elliott Ditch Levee

Street Address:  
3131 Main Street

County: Tippecanoe

City: Lafayette

State: IN Zip Code: 47905

Emergency Response Phone Number:  
Kevin Chapman: (812) 343-0163

Waste Name: PCB Remediation Waste Soil  
Est. Volume/Number of Drums:

Special Conditions: Direct Landfill NON ADC

NO Generator Signature Required

#### Section C DISPOSAL SITE INFORMATION

Site Name: Oak Ridge

OPP Number: \_\_\_\_\_ Amount: 2087

Authorized Signature

Date (MM/DD/YY)

71



OAK RIDGE RDF  
 2905 South Co. Rd. 150 East  
 LOGANSPORT, IN, 46947  
 Ph: 574-722-5771

Reprint  
 Ticket# 994692

Customer Name ENVIRONMENTALFIELDSVC ENVIRON Carrier SOLID FINISH SOLID FINISH CONSTRUCTI  
 Ticket Date 06/10/2020 Vehicle# 71 Volume  
 Payment Type Credit Account Container  
 Manual Ticket# Driver Barry  
 Hauling Ticket# Check#  
 Route Billing # 0000853  
 State Waste Code Gen EPA ID  
 Manifest 614725IN Grid  
 Destination PO JT1994  
 Profile 614725IN (PCB REMEDIATION WASTE SOIL (WM038A))  
 Generator 141-ARCONIC3131 ARCONIC

	Time	Scale	Operator	Inbound	Gross	
In	06/10/2020 14:50:15	Scale 2	kdweitt		72000 lb	
Out	06/10/2020 14:50:15		kdweitt		30260 lb	
Comments					Net	41740 lb
					Tons	20.87

Product	LD%	Qty	UOM	Rate	Tax	Amount	Origin
1 Spwaste Solid Oth-	100	20.87	Tons				IN-TIPPECA

Total Tax  
 Total Ticket

Driver's Signature



994695

### Industrial Waste Disposal Manifest

Profile Number: 614725IN

Expiration Date: 4/14/2021

**ALL SOLIDIFICATION MUST BE SCHEDULED 24 HOURS IN ADVANCE**

#### Section A Generator Information

Generator Name:  
Arconic Corp

Technical Contact:  
Matt Bruck: (513) 309-1966

Waste Location: Elliott Ditch Levee

Street Address:  
3131 Main Street

County: Tippecanoe

City: Lafayette

State: IN Zip Code: 47905

Emergency Response Phone Number:  
Kevin Chapman: (812) 343-0163

Waste Name: PCB Remediation Waste Soil  
Est. Volume/Number of Drums:

Special Conditions: Direct Landfill NON ADC

NO Generator Signature Required

#### Section C DISPOSAL SITE INFORMATION

Site Name: Oak Ridge

OPP Number: \_\_\_\_\_ Amount: 17.76

Authorized Signature

Date (MM/DD/YY) 6/10/2020

Rogers - 1





OAK RIDGE RDF  
 2905 South Co. Rd. 150 East  
 LOGANSPORT, IN, 46947  
 Ph: 574-722-5771

Reprint  
 Ticket# 994695

Customer Name ENVIRONMENTALFIELDSVC ENVIRON Carrier ROGERS TRUCKING  
 Ticket Date 06/10/2020 Vehicle# 1  
 Payment Type Credit Account Container  
 Manual Ticket# Driver  
 Hauling Ticket# Check#  
 Route Billing # 0000853  
 State Waste Code Gen EPA ID  
 Manifest 614725IN  
 Destination Grid  
 PO JT1994  
 Profile 614725IN (PCB REMEDIATION WASTE SOIL (WM038A))  
 Generator 141-ARCONIC3131 ARCONIC

Volume

	Time	Scale	Operator	Inbound	Gross	
In	06/10/2020 15:02:38	Scale 2	kdweitt		62480 lb	
Out	06/10/2020 15:02:38		kdweitt		26960 lb	
					Net	35520 lb
					Tons	17.76

Comments

Product	LD%	Qty	UOM	Rate	Tax	Amount	Origin
1 Spwaste Solid Oth-	100	17.76	Tons				IN-TIPPECA

Total Tax  
 Total Ticket

Driver's Signature



994698

### Industrial Waste Disposal Manifest

Profile Number: 614725IN

Expiration Date: 4/14/2021

**ALL SOLIDIFICATION MUST BE SCHEDULED 24 HOURS IN ADVANCE**

#### Section A Generator Information

Generator Name:  
Arconic Corp

Technical Contact:  
Matt Bruck: (513) 309-1966

Waste Location: Elliott Ditch Levee

Street Address:  
3131 Main Street

County: Tippecanoe

City: Lafayette

State: IN Zip Code: 47905

Emergency Response Phone Number:  
Kevin Chapman: (812) 343-0163

Waste Name: PCB Remediation Waste Soil  
Est. Volume/Number of Drums:

Special Conditions: Direct Landfill NON ADC

NO Generator Signature Required

#### Section C DISPOSAL SITE INFORMATION

Site Name: Oak Ridge

OPP Number: \_\_\_\_\_ Amount: 17.87

Authorized Signature 

Date (MM/DD/YY) 6/10/2020

78



OAK RIDGE RDF  
 2905 South Co. Rd. 150 East  
 LOGANSFORT, IN, 46947  
 Ph: 574-722-5771

Reprint  
 Ticket# 994698

Customer Name ENVIRONMENTALFIELDSVC ENVIRON Carrier SOLID FINISH SOLID FINISH CONSTRUCTI  
 Ticket Date 06/10/2020 Vehicle# 78 Volume  
 Payment Type Credit Account Container  
 Manual Ticket# Driver Scott  
 Hauling Ticket# Check#  
 Route Billing # 0000853  
 State Waste Code Gen EPA ID  
 Manifest 614725IN  
 Destination Grid  
 PO JT1994  
 Profile 614725IN (PCB REMEDIATION WASTE SOIL (WM038A))  
 Generator 141-ARCONIC3131 ARCONIC

	Time	Scale	Operator	Inbound	Gross	64540 lb
In	06/10/2020 15:10:50	Scale 2	kdweitt		Tare	28800 lb
Out	06/10/2020 15:10:50		kdweitt		Net	35740 lb
					Tons	17.87

Comments

Product	LD%	Qty	UOM	Rate	Tax	Amount	Origin
1 Spwaste Solid Oth-	100	17.87	Tons				IN-TIPPECA

Total Tax  
 Total Ticket

Driver's Signature



994712

**Industrial Waste Disposal Manifest**

**Profile Number: 614725IN**

**Expiration Date: 4/14/2021**

**ALL SOLIDIFICATION MUST BE SCHEDULED 24 HOURS IN ADVANCE**

**Section A Generator Information**

**Generator Name:**  
Arconic Corp

**Technical Contact:**  
Matt Bruck: (513) 309-1966

**Waste Location:** Elliott Ditch Levee

**Street Address:**  
3131 Main Street

**County:** Tippecanoe

**City:** Lafayette

**State:** IN      **Zip Code:** 47905

**Emergency Response Phone Number:**  
Kevin Chapman: (812) 343-0163

**Waste Name:** PCB Remediation Waste Soil  
**Est. Volume/Number of Drums:**

**Special Conditions:** Direct Landfill NON ADC

**NO Generator Signature Required**

**Section C DISPOSAL SITE INFORMATION**

**Site Name:** Oak Ridge

**OPP Number:** \_\_\_\_\_ **Amount:** 24.33

*Handwritten signature*

*Handwritten date*

**Authorized Signature**

**Date (MM/DD/YY)**

77

18



OAK RIDGE RDF  
 2905 South Co. Rd. 150 East  
 LOGANSPORT, IN, 46947  
 Ph: 574-722-5771

Reprint  
 Ticket# 994712

Customer Name ENVIRONMENTALFIELDSVC ENVIRON Carrier SOLID FINISH SOLID FINISH CONSTRUCTI  
 Ticket Date 06/11/2020 Vehicle# 77 Volume  
 Payment Type Credit Account Container  
 Manual Ticket# Driver Rob  
 Hauling Ticket# Check#  
 Route Billing # 0000853  
 State Waste Code Gen EPA ID  
 Manifest 614725IN Grid  
 Destination PO JT1994  
 Profile 614725IN (PCB REMEDIATION WASTE SOIL (WM038A))  
 Generator 141-ARCONIC3131 ARCONIC

	Time	Scale	Operator	Inbound	Gross	
In	06/11/2020 07:54:27	Scale 2	kdweitt		77760 lb	
Out	06/11/2020 07:54:27		kdweitt		29100 lb	
Comments					Net	48660 lb
					Tons	24.33

Product	LD%	Qty	UOM	Rate	Tax	Amount	Origin
1 Spwaste Solid Oth-	100	24.33	Tons				IN-TIPPECA

Total Tax  
 Total Ticket

Driver's Signature



994714

**Industrial Waste Disposal Manifest**

**Profile Number: 614725IN**

**Expiration Date: 4/14/2021**

**ALL SOLIDIFICATION MUST BE SCHEDULED 24 HOURS IN ADVANCE**

**Section A Generator Information**

**Generator Name:**  
Arconic Corp

**Technical Contact:**  
Matt Bruck: (513) 309-1966

**Waste Location:** Elliott Ditch Levee

**Street Address:**  
3131 Main Street

**County:** Tippecanoe

**City:** Lafayette

**State:** IN      **Zip Code:** 47905

**Emergency Response Phone Number:**  
Kevin Chapman: (812) 343-0163

**Waste Name:** PCB Remediation Waste Soil  
**Est. Volume/Number of Drums:**

**Special Conditions:** Direct Landfill NON ADC

**NO Generator Signature Required**

**Section C DISPOSAL SITE INFORMATION**

**Site Name:** Oak Ridge

**OPP Number:** \_\_\_\_\_ **Amount:** 18.02

Kid  
\_\_\_\_\_  
**Authorized Signature**

6/11/2020  
\_\_\_\_\_  
**Date (MM/DD/YY)**

78



OAK RIDGE RDF  
 2905 South Co. Rd. 150 East  
 LOGANSPORT, IN, 46947  
 Ph: 574-722-5771

Reprint  
 Ticket# 994714

Customer Name	ENVIRONMENTALFIELDSVC ENVIRON	Carrier	SOLID FINISH	SOLID FINISH	CONSTRUCTI
Ticket Date	06/11/2020	Vehicle#	78	Volume	
Payment Type	Credit Account	Container			
Manual Ticket#		Driver	Scott		
Hauling Ticket#		Check#			
Route		Billing #	0000853		
State Waste Code		Gen EPA ID			
Manifest	614725IN				
Destination		Grid			
PO	JT1994				
Profile	614725IN (PCB REMEDIATION WASTE SOIL (WM038A))				
Generator	141-ARCONIC3131 ARCONIC				

	Time	Scale	Operator	Inbound	Gross	64840 lb
In	06/11/2020 07:59:37	Scale 2	kdweitt		Tare	28800 lb
Out	06/11/2020 07:59:37		kdweitt		Net	36040 lb
					Tons	18.02

Comments

Product	LD%	Qty	UOM	Rate	Tax	Amount	Origin
1 Spwaste Solid Oth-	100	18.02	Tons				IN-TIPPECA

Total Tax  
 Total Ticket

Driver's Signature



994715

**Industrial Waste Disposal Manifest**

**Profile Number: 614725IN**

**Expiration Date: 4/14/2021**

**ALL SOLIDIFICATION MUST BE SCHEDULED 24 HOURS IN ADVANCE**

**Section A Generator Information**

**Generator Name:**  
Arconic Corp

**Technical Contact:**  
Matt Bruck: (513) 309-1966

**Waste Location:** Elliott Ditch Levee

**Street Address:**  
3131 Main Street

**County:** Tippecanoe

**City:** Lafayette

**State:** IN      **Zip Code:** 47905

**Emergency Response Phone Number:**  
Kevin Chapman: (812) 343-0163

**Waste Name:** PCB Remediation Waste Soil  
**Est. Volume/Number of Drums:**

**Special Conditions:** Direct Landfill NON ADC

**NO Generator Signature Required**

**Section C DISPOSAL SITE INFORMATION**

**Site Name:** Oak Ridge

**OPP Number:** \_\_\_\_\_ **Amount:** 18.50

Kid  
\_\_\_\_\_  
**Authorized Signature**

8/6/11/2020  
\_\_\_\_\_  
**Date (MM/DD/YY)**

71





OAK RIDGE RDF  
 2905 South Co. Rd. 150 East  
 LOGANSPORT, IN, 46947  
 Ph: 574-722-5771

Reprint  
 Ticket# 994715

Customer Name	ENVIRONMENTALFIELDSVC ENVIRON	Carrier	SOLID FINISH	SOLID FINISH	CONSTRUCTI
Ticket Date	06/11/2020	Vehicle#	71	Volume	
Payment Type	Credit Account	Container			
Manual Ticket#		Driver	Barry		
Hauling Ticket#		Check#			
Route		Billing #	0000853		
State Waste Code		Gen EPA ID			
Manifest	614725IN	Grid			
Destination					
PO	JT1994				
Profile	614725IN (PCB REMEDIATION WASTE SOIL (WM038A))				
Generator	141-ARCONIC3131 ARCONIC				

	Time	Scale	Operator	Inbound	Gross	67260 lb
In	06/11/2020 08:02:27	Scale 2	kdweitt		Tare	30260 lb
Out	06/11/2020 08:02:27		kdweitt		Net	37000 lb
					Tons	18.50

Comments

Product	LD%	Qty	UOM	Rate	Tax	Amount	Origin
1 Spwaste Solid Oth-	100	18.50	Tons				IN-TIPPECA

Total Tax  
 Total Ticket

Driver`s Signature



994716

**Industrial Waste Disposal Manifest**

**Profile Number: 614725IN**

**Expiration Date: 4/14/2021**

**ALL SOLIDIFICATION MUST BE SCHEDULED 24 HOURS IN ADVANCE**

**Section A Generator Information**

**Generator Name:**  
Arconic Corp

**Technical Contact:**  
Matt Bruck: (513) 309-1966

**Waste Location:** Elliott Ditch Levee

**Street Address:**  
3131 Main Street

**County:** Tippecanoe

**City:** Lafayette

**State:** IN      **Zip Code:** 47905

**Emergency Response Phone Number:**  
Kevin Chapman: (812) 343-0163

**Waste Name:** PCB Remediation Waste Soil  
**Est. Volume/Number of Drums:**

**Special Conditions:** Direct Landfill NON ADC

**NO Generator Signature Required**

**Section C DISPOSAL SITE INFORMATION**

**Site Name:** Oak Ridge

**OPP Number:** \_\_\_\_\_ **Amount:** 17.88

Kld

8/6/11/2020

**Authorized Signature**

**Date (MM/DD/YY)**

20



OAK RIDGE RDF  
 2905 South Co. Rd. 150 East  
 LOGANSPORT, IN, 46947  
 Ph: 574-722-5771

Original  
 Ticket# 994716

Customer Name	ENVIRONMENTALFIELDSVC ENVIRON	Carrier	SOLID FINISH	SOLID FINISH	CONSTRUCTI
Ticket Date	06/11/2020	Vehicle#	70	Volume	
Payment Type	Credit Account	Container			
Manual Ticket#		Driver	<del>Das</del>		
Hauling Ticket#		Check#			
Route		Billing #	0000853		
State Waste Code		Gen EPA ID			
Manifest	614725IN	Grid			
Destination					
PO	JT1994				
Profile	614725IN (PCB REMEDIATION WASTE SOIL (WM038A))				
Generator	141-ARCONIC3131 ARCONIC				

	Time	Scale	Operator	Inbound	Gross	64360 lb
In	06/11/2020 08:13:44	Scale 2	kdweitt		Tare	28600 lb
Out	06/11/2020 08:13:44		kdweitt		Net	35760 lb
					Tons	17.88

Comments

Product	LD%	Qty	UOM	Rate	Tax	Amount	Origin
1 Spwaste Solid Oth-	100	17.88	Tons				IN-TIPPECA

Total Tax  
 Total Ticket

Driver's Signature



994725

**Industrial Waste Disposal Manifest**

**Profile Number: 614725IN**

**Expiration Date: 4/14/2021**

**ALL SOLIDIFICATION MUST BE SCHEDULED 24 HOURS IN ADVANCE**

**Section A Generator Information**

**Generator Name:**  
Arconic Corp

**Technical Contact:**  
Matt Bruck: (513) 309-1966

**Waste Location:** Elliott Ditch Levee

**Street Address:**  
3131 Main Street

**County:** Tippecanoe

**City:** Lafayette

**State:** IN      **Zip Code:** 47905

**Emergency Response Phone Number:**  
Kevin Chapman: (812) 343-0163

**Waste Name:** PCB Remediation Waste Soil  
**Est. Volume/Number of Drums:**

**Special Conditions:** Direct Landfill NON ADC

**NO Generator Signature Required**

**Section C DISPOSAL SITE INFORMATION**

**Site Name:** Oak Ridge

**OPP Number:** \_\_\_\_\_ **Amount:** 18.64

*Kld*

\_\_\_\_\_  
**Authorized Signature**

*6/21/2020*  
\_\_\_\_\_  
**Date (MM/DD/YY)**

72



OAK RIDGE RDF  
 2905 South Co. Rd. 150 East  
 LOGANSPORT, IN, 46947  
 Ph: 574-722-5771

Reprint  
 Ticket# 994725

Customer Name	ENVIRONMENTALFIELDSVC ENVIRON	Carrier	SOLID FINISH SOLID FINISH CONSTRUCTI
Ticket Date	06/11/2020	Vehicle#	72
Payment Type	Credit Account	Container	Volume
Manual Ticket#		Driver	Aaron
Hauling Ticket#		Check#	
Route		Billing #	0000853
State Waste Code		Gen EPA ID	
Manifest	614725IN		
Destination		Grid	
PO	JT1994		
Profile	614725IN (PCB REMEDIATION WASTE SOIL (WM038A))		
Generator	141-ARCONIC3131 ARCONIC		

	Time	Scale	Operator	Inbound	Gross	65720 lb
In	06/11/2020 08:47:45	Scale 2	kdweitt		Tare	28440 lb
Out	06/11/2020 08:47:45		kdweitt		Net	37280 lb
Comments					Tons	18.64

Product	LD%	Qty	UOM	Rate	Tax	Amount	Origin
1 Spwaste Solid Oth-	100	18.64	Tons				IN-TIPPECA

Total Tax  
 Total Ticket

Driver's Signature



994739

### Industrial Waste Disposal Manifest

Profile Number: 614725IN

Expiration Date: 4/14/2021

**ALL SOLIDIFICATION MUST BE SCHEDULED 24 HOURS IN ADVANCE**

#### Section A Generator Information

Generator Name:  
Arconic Corp

Technical Contact:  
Matt Bruck: (513) 309-1966

Waste Location: Elliott Ditch Levee

Street Address:  
3131 Main Street

County: Tippecanoe

City: Lafayette

State: IN Zip Code: 47905

Emergency Response Phone Number:  
Kevin Chapman: (812) 343-0163

Waste Name: PCB Remediation Waste Soil  
Est. Volume/Number of Drums:

Special Conditions: Direct Landfill NON ADC

NO Generator Signature Required

#### Section C DISPOSAL SITE INFORMATION

Site Name: Oak Ridge

OPP Number: \_\_\_\_\_ Amount: 18.71

Kia  
\_\_\_\_\_  
Authorized Signature

6/11/2020  
\_\_\_\_\_  
Date (MM/DD/YY)

77



OAK RIDGE RDF  
 2905 South Co. Rd. 150 East  
 LOGANSPORT, IN, 46947  
 Ph: 574-722-5771

Reprint  
 Ticket# 994739

Customer Name	ENVIRONMENTALFIELDSVC ENVIRON	Carrier	SOLID FINISH SOLID FINISH CONSTRUCTI
Ticket Date	06/11/2020	Vehicle#	77
Payment Type	Credit Account	Container	Volume
Manual Ticket#		Driver	Rob
Hauling Ticket#		Check#	
Route		Billing #	0000853
State Waste Code		Gen EPA ID	
Manifest	614725IN	Grid	
Destination			
PO	JT1994		
Profile	614725IN (PCB REMEDIATION WASTE SOIL (WM038A))		
Generator	141-ARCONIC3131 ARCONIC		

	Time	Scale	Operator	Inbound	Gross	66520 lb
In	06/11/2020 10:16:40	Scale 2	kdweitt		Tare	29100 lb
Out	06/11/2020 10:16:40		kdweitt		Net	37420 lb
					Tons	18.71

Comments

Product	LD%	Qty	UOM	Rate	Tax	Amount	Origin
1 Spwaste Solid Oth-	100	18.71	Tons				IN-TIPPECA

Total Tax  
 Total Ticket

Driver's Signature



994741

### Industrial Waste Disposal Manifest

Profile Number: 614725IN

Expiration Date: 4/14/2021

**ALL SOLIDIFICATION MUST BE SCHEDULED 24 HOURS IN ADVANCE**

#### Section A Generator Information

Generator Name:  
Arconic Corp

Technical Contact:  
Matt Bruck: (513) 309-1966

Waste Location: Elliott Ditch Levee

Street Address:  
3131 Main Street

County: Tippecanoe

City: Lafayette

State: IN Zip Code: 47905

Emergency Response Phone Number:  
Kevin Chapman: (812) 343-0163

Waste Name: PCB Remediation Waste Soil  
Est. Volume/Number of Drums:

Special Conditions: Direct Landfill NON ADC

NO Generator Signature Required

#### Section C DISPOSAL SITE INFORMATION

Site Name: Oak Ridge

OPP Number: \_\_\_\_\_ Amount: 15.73

Authorized Signature

Date (MM/DD/YY)

Rogers Tru #1





OAK RIDGE RDF  
 2905 South Co. Rd. 150 East  
 LOGANSPOET, IN, 46947  
 Ph: 574-722-5771

Reprint  
 Ticket# 994741

Customer Name ENVIRONMENTALFIELDSVC ENVIRON Carrier ROGERS TRUCKING  
 Ticket Date 06/11/2020 Vehicle# 1  
 Payment Type Credit Account Container  
 Manual Ticket# Driver  
 Hauling Ticket# Check#  
 Route Billing # 0000853  
 State Waste Code Gen EPA ID  
 Manifest 614725IN  
 Destination Grid  
 PO JT1994  
 Profile 614725IN (PCB REMEDIATION WASTE SOIL (WM038A))  
 Generator 141-ARCONIC3131 ARCONIC

Volume

	Time	Scale	Operator	Inbound	Gross	58420 lb
In	06/11/2020 10:22:49	Scale 2	kdweitt		Tare	26960 lb
Out	06/11/2020 10:22:49		kdweitt		Net	31460 lb
					Tons	15.73

Comments

Product	LD%	Qty	UOM	Rate	Tax	Amount	Origin
1 Spwaste Solid Oth-	100	15.73	Tons				IN-TIPPECA

Total Tax  
 Total Ticket

Driver's Signature



994747

## Industrial Waste Disposal Manifest

Profile Number: 614725IN

Expiration Date: 4/14/2021

**ALL SOLIDIFICATION MUST BE SCHEDULED 24 HOURS IN ADVANCE**

### Section A Generator Information

Generator Name:  
Arconic Corp

Technical Contact:  
Matt Bruck: (513) 309-1966

Waste Location: Elliott Ditch Levee

Street Address:  
3131 Main Street

County: Tippecanoe

City: Lafayette

State: IN Zip Code: 47905

Emergency Response Phone Number:  
Kevin Chapman: (812) 343-0163

Waste Name: PCB Remediation Waste Soil  
Est. Volume/Number of Drums:

Special Conditions: Direct Landfill NON ADC

NO Generator Signature Required

### Section C DISPOSAL SITE INFORMATION

Site Name: Oak Ridge

OPP Number: \_\_\_\_\_ Amount: 20.16

Authorized Signature  
Kld

Date (MM/DD/YY)  
6/11/2020

78



OAK RIDGE RDF  
 2905 South Co. Rd. 150 East  
 LOGANSPORT, IN, 46947  
 Ph: 574-722-5771

Reprint  
 Ticket# 994747

Customer Name	ENVIRONMENTALFIELDSVC ENVIRON	Carrier	SOLID FINISH SOLID FINISH CONSTRUCTI
Ticket Date	06/11/2020	Vehicle#	78
Payment Type	Credit Account	Container	Volume
Manual Ticket#		Driver	Scott
Hauling Ticket#		Check#	
Route		Billing #	0000853
State Waste Code		Gen EPA ID	
Manifest	614725IN		
Destination		Grid	
PO	JT1994		
Profile	614725IN (PCB REMEDIATION WASTE SOIL (WM038A))		
Generator	141-ARCONIC3131 ARCONIC		

	Time	Scale	Operator	Inbound	Gross	69120 lb
In	06/11/2020 10:52:45	Scale 2	kdweitt		Tare	28800 lb
Out	06/11/2020 10:52:45		kdweitt		Net	40320 lb
Comments					Tons	20.16

Product	LD%	Qty	UOM	Rate	Tax	Amount	Origin
1 Spwaste Solid Oth-	100	20.16	Tons				IN-TIPPECA

Total Tax  
 Total Ticket

Driver`s Signature



994752

**Industrial Waste Disposal Manifest**

**Profile Number: 614725IN**

**Expiration Date: 4/14/2021**

**ALL SOLIDIFICATION MUST BE SCHEDULED 24 HOURS IN ADVANCE**

**Section A Generator Information**

**Generator Name:**  
Arconic Corp

**Technical Contact:**  
Matt Bruck: (513) 309-1966

**Waste Location:** Elliott Ditch Levee

**Street Address:**  
3131 Main Street

**County:** Tippecanoe

**City:** Lafayette

**State:** IN      **Zip Code:** 47905

**Emergency Response Phone Number:**  
Kevin Chapman: (812) 343-0163

**Waste Name:** PCB Remediation Waste Soil  
**Est. Volume/Number of Drums:**

**Special Conditions:** Direct Landfill NON ADC

**NO Generator Signature Required**

**Section C DISPOSAL SITE INFORMATION**

**Site Name:** Oak Ridge

**OPP Number:** \_\_\_\_\_ **Amount:** 17.25

Kbd

6/11/2020

**Authorized Signature**

**Date (MM/DD/YY)**



OAK RIDGE RDF  
 2905 South Co. Rd. 150 East  
 LOGANSPORT, IN, 46947  
 Ph: 574-722-5771

Reprint  
 Ticket# 994752

Customer Name ENVIRONMENTALFIELDSVC ENVIRON Carrier SOLID FINISH SOLID FINISH CONSTRUCTI  
 Ticket Date 06/11/2020 Vehicle# 71 Volume  
 Payment Type Credit Account Container  
 Manual Ticket# Driver Barry  
 Hauling Ticket# Check#  
 Route Billing # 0000853  
 State Waste Code Gen EPA ID  
 Manifest 614725IN Grid  
 Destination  
 PO JT1994  
 Profile 614725IN (PCB REMEDIATION WASTE SOIL (WM038A))  
 Generator 141-ARCONIC3131 ARCONIC

	Time	Scale	Operator	Inbound	Gross	
In	06/11/2020 11:14:39	Scale 2	kdweitt		64760 lb	
Out	06/11/2020 11:14:39		kdweitt		30260 lb	
Comments					Net	34500 lb
					Tons	17.25

Product	LD%	Qty	UOM	Rate	Tax	Amount	Origin
1 Spwaste Solid Oth-	100	17.25	Tons				IN-TIPPECA

Total Tax  
 Total Ticket

Driver's Signature



994759

**Industrial Waste Disposal Manifest**

**Profile Number: 614725IN**

**Expiration Date: 4/14/2021**

**ALL SOLIDIFICATION MUST BE SCHEDULED 24 HOURS IN ADVANCE**

**Section A Generator Information**

**Generator Name:**  
Arconic Corp

**Technical Contact:**  
Matt Bruck: (513) 309-1966

**Waste Location:** Elliott Ditch Levee

**Street Address:**  
3131 Main Street

**County:** Tippecanoe

**City:** Lafayette

**State:** IN      **Zip Code:** 47905

**Emergency Response Phone Number:**  
Kevin Chapman: (812) 343-0163

**Waste Name:** PCB Remediation Waste Soil  
**Est. Volume/Number of Drums:**

**Special Conditions:** Direct Landfill NON ADC

**NO Generator Signature Required**

**Section C DISPOSAL SITE INFORMATION**

**Site Name:** Oak Ridge

**OPP Number:** \_\_\_\_\_ **Amount:** 20.69

K19  
**Authorized Signature**

6/11/2020  
**Date (MM/DD/YY)**

72



OAK RIDGE RDF  
 2905 South Co. Rd. 150 East  
 LOGANSPO, IN, 46947  
 Ph: 574-722-5771

Reprint  
 Ticket# 994759

Customer Name	ENVIRONMENTALFIELDSVC ENVIRON	Carrier	SOLID FINISH SOLID FINISH CONSTRUCTI
Ticket Date	06/11/2020	Vehicle#	72
Payment Type	Credit Account	Container	Volume
Manual Ticket#		Driver	Aaron
Hauling Ticket#		Check#	
Route		Billing #	0000853
State Waste Code		Gen EPA ID	
Manifest	614725IN	Grid	
Destination			
PO	JT1994		
Profile	614725IN (PCB REMEDIATION WASTE SOIL (WM038A))		
Generator	141-ARCONIC3131 ARCONIC		

	Time	Scale	Operator	Inbound	Gross	69820 lb
In	06/11/2020 11:47:35	Scale 2	kdweitt		Tare	28440 lb
Out	06/11/2020 11:47:35		kdweitt		Net	41380 lb
					Tons	20.69

Comments

Product	LD%	Qty	UOM	Rate	Tax	Amount	Origin
1 Spwaste Solid Oth-	100	20.69	Tons				IN-TIPPECA

Total Tax  
 Total Ticket

Driver's Signature



994756

**Industrial Waste Disposal Manifest**

**Profile Number: 614725IN**

**Expiration Date: 4/14/2021**

**ALL SOLIDIFICATION MUST BE SCHEDULED 24 HOURS IN ADVANCE**

**Section A Generator Information**

**Generator Name:**  
Arconic Corp

**Technical Contact:**  
Matt Bruck: (513) 309-1966

**Waste Location:** Elliott Ditch Levee

**Street Address:**  
3131 Main Street

**County:** Tippecanoe

**City:** Lafayette

**State:** IN      **Zip Code:** 47905

**Emergency Response Phone Number:**  
Kevin Chapman: (812) 343-0163

**Waste Name:** PCB Remediation Waste Soil  
**Est. Volume/Number of Drums:**

**Special Conditions:** Direct Landfill NON ADC

**NO Generator Signature Required**

**Section C DISPOSAL SITE INFORMATION**

**Site Name:** Oak Ridge

**OPP Number:** \_\_\_\_\_ **Amount:** 19.32

Klg

6/11/2020

**Authorized Signature**

**Date (MM/DD/YY)**

70





OAK RIDGE RDF  
 2905 South Co. Rd. 150 East  
 LOGANSPORT, IN, 46947  
 Ph: 574-722-5771

Reprint  
 Ticket# 994756

Customer Name ENVIRONMENTALFIELDSVC ENVIRON Carrier SOLID FINISH SOLID FINISH CONSTRUCTI  
 Ticket Date 06/11/2020 Vehicle# 70 Volume  
 Payment Type Credit Account Container  
 Manual Ticket# Driver  
 Hauling Ticket# Check#  
 Route Billing # 0000853  
 State Waste Code Gen EPA ID  
 Manifest 614725IN Grid  
 Destination  
 PO JT1994  
 Profile 614725IN (PCB REMEDIATION WASTE SOIL (WM038A))  
 Generator 141-ARCONIC3131 ARCONIC

	Time	Scale	Operator	Inbound	Gross	
In	06/11/2020 11:29:48	Scale 2	kdweitt		67240 lb	
Out	06/11/2020 11:29:48		kdweitt		28600 lb	
Comments					Net	38640 lb
					Tons	19.32

Product	LD%	Qty	UOM	Rate	Tax	Amount	Origin
1 Spwaste Solid Oth-	100	19.32	Tons				IN-TIPPECA

Total Tax  
 Total Ticket

Driver's Signature



994767

**Industrial Waste Disposal Manifest**

**Profile Number: 614725IN**

**Expiration Date: 4/14/2021**

**ALL SOLIDIFICATION MUST BE SCHEDULED 24 HOURS IN ADVANCE**

**Section A Generator Information**

**Generator Name:**  
Arconic Corp

**Technical Contact:**  
Matt Bruck: (513) 309-1966

**Waste Location:** Elliott Ditch Levee

**Street Address:**  
3131 Main Street

**County:** Tippecanoe

**City:** Lafayette

**State:** IN      **Zip Code:** 47905

**Emergency Response Phone Number:**  
Kevin Chapman: (812) 343-0163

**Waste Name:** PCB Remediation Waste Soil  
**Est. Volume/Number of Drums:**

**Special Conditions:** Direct Landfill NON ADC

**NO Generator Signature Required**

**Section C DISPOSAL SITE INFORMATION**

**Site Name:** Oak Ridge

**OPP Number:** \_\_\_\_\_ **Amount:** 19.33

Kld  
\_\_\_\_\_  
**Authorized Signature**

6/11/2020  
\_\_\_\_\_  
**Date (MM/DD/YY)**

#78



OAK RIDGE RDF  
 2905 South Co. Rd. 150 East  
 LOGANSPORT, IN, 46947  
 Ph: 574-722-5771

Reprint  
 Ticket# 994767

Customer Name	ENVIRONMENTALFIELDSVC ENVIRON	Carrier	SOLID FINISH	SOLID FINISH	CONSTRUCTI
Ticket Date	06/11/2020	Vehicle#	78	Volume	
Payment Type	Credit Account	Container			
Manual Ticket#		Driver	Scott		
Hauling Ticket#		Check#			
Route		Billing #	0000853		
State Waste Code		Gen EPA ID			
Manifest	614725IN				
Destination		Grid			
PO	JT1994				
Profile	614725IN (PCB REMEDIATION WASTE SOIL (WM038A))				
Generator	141-ARCONIC3131 ARCONIC				

	Time	Scale	Operator	Inbound	Gross	67460 lb
In	06/11/2020 12:21:16	Scale 2	kdweitt		Tare	28800 lb
Out	06/11/2020 12:21:16		kdweitt		Net	38660 lb
					Tons	19.33

Comments-

Product	LD%	Qty	UOM	Rate	Tax	Amount	Origin
1 Spwaste Solid Oth-	100	19.33	Tons				IN-TIPPECA

Total Tax  
 Total Ticket

Driver's Signature



994772

**Industrial Waste Disposal Manifest**

**Profile Number: 614725IN**

**Expiration Date: 4/14/2021**

**ALL SOLIDIFICATION MUST BE SCHEDULED 24 HOURS IN ADVANCE**

**Section A Generator Information**

**Generator Name:**  
Arconic Corp

**Technical Contact:**  
Matt Bruck: (513) 309-1966

**Waste Location:** Elliott Ditch Levee

**Street Address:**  
3131 Main Street

**County:** Tippecanoe

**City:** Lafayette

**State:** IN      **Zip Code:** 47905

**Emergency Response Phone Number:**  
Kevin Chapman: (812) 343-0163

**Waste Name:** PCB Remediation Waste Soil  
**Est. Volume/Number of Drums:**

**Special Conditions:** Direct Landfill NON ADC

**NO Generator Signature Required**

**Section C DISPOSAL SITE INFORMATION**

**Site Name:** Oak Ridge

**OPP Number:** \_\_\_\_\_ **Amount:** 20.53

Kld  
\_\_\_\_\_  
**Authorized Signature**

6/11/2020  
\_\_\_\_\_  
**Date (MM/DD/YY)**

Rogers /



OAK RIDGE RDF  
 2905 South Co. Rd. 150 East  
 LOGANSPOET, IN, 46947  
 Ph: 574-722-5771

Reprint  
 Ticket# 994772

Customer Name ENVIRONMENTALFIELDSVC ENVIRON Carrier ROGERS TRUCKING  
 Ticket Date 06/11/2020 Vehicle# 1  
 Payment Type Credit Account Container  
 Manual Ticket# Driver  
 Hauling Ticket# Check#  
 Route Billing # 0000853  
 State Waste Code Gen EPA ID  
 Manifest 614725IN  
 Destination Grid  
 PO JT1994  
 Profile 614725IN (PCB REMEDIATION WASTE SOIL (WM038A))  
 Generator 141-ARCONIC3131 ARCONIC

Volume

	Time	Scale	Operator	Inbound	Gross	68020 lb
In	06/11/2020 12:39:29	Scale 2	kdweitt		Tare	26960 lb
Out	06/11/2020 12:39:29		kdweitt		Net	41060 lb
					Tons	20.53

Comments

Product	LD%	Qty	UOM	Rate	Tax	Amount	Origin
1 Spwaste Solid Oth-	100	20.53	Tons				IN-TIPPECA

Total Tax  
 Total Ticket

Driver's Signature



99477

**Industrial Waste Disposal Manifest**

**Profile Number: 614725IN**

**Expiration Date: 4/14/2021**

**ALL SOLIDIFICATION MUST BE SCHEDULED 24 HOURS IN ADVANCE**

**Section A Generator Information**

**Generator Name:**  
Arconic Corp

**Technical Contact:**  
Matt Bruck: (513) 309-1966

**Waste Location:** Elliott Ditch Levee

**Street Address:**  
3131 Main Street

**County:** Tippecanoe

**City:** Lafayette

**State:** IN      **Zip Code:** 47905

**Emergency Response Phone Number:**  
Kevin Chapman: (812) 343-0163

**Waste Name:** PCB Remediation Waste Soil  
**Est. Volume/Number of Drums:**

**Special Conditions:** Direct Landfill NON ADC

**NO Generator Signature Required**

**Section C DISPOSAL SITE INFORMATION**

**Site Name:** Oak Ridge

**OPP Number:** \_\_\_\_\_ **Amount:** 19.26

Kld  
\_\_\_\_\_  
**Authorized Signature**

6/11/2020  
\_\_\_\_\_  
**Date (MM/DD/YY)**

78



OAK RIDGE RDF  
 2905 South Co. Rd. 150 East  
 LOGANSPORT, IN, 46947  
 Ph: 574-722-5771

Reprint  
 Ticket# 994777

Customer Name	ENVIRONMENTALFIELDSVC ENVIRON	Carrier	SOLID FINISH SOLID FINISH CONSTRUCTI
Ticket Date	06/11/2020	Vehicle#	78
Payment Type	Credit Account	Container	Volume
Manual Ticket#		Driver	Scott
Hauling Ticket#		Check#	
Route		Billing #	0000853
State Waste Code		Gen EPA ID	
Manifest	614725IN	Grid	
Destination			
PO	JT1994		
Profile	614725IN (PCB REMEDIATION WASTE SOIL (WM038A))		
Generator	141-ARCONIC3131 ARCONIC		

	Time	Scale	Operator	Inbound	Gross	67320 lb
In	06/11/2020 12:59:44	Scale 2	kdweitt		Tare	28800 lb
Out	06/11/2020 12:59:44		kdweitt		Net	38520 lb
Comments					Tons	19.26

Product	LD%	Qty	UOM	Rate	Tax	Amount	Origin
1 Spwaste Solid Oth-	100	19.26	Tons				IN-TIPPECA

Total Tax  
 Total Ticket

Driver's Signature



994780

**Industrial Waste Disposal Manifest**

**Profile Number: 614725IN**

**Expiration Date: 4/14/2021**

**ALL SOLIDIFICATION MUST BE SCHEDULED 24 HOURS IN ADVANCE**

**Section A Generator Information**

**Generator Name:**  
Arconic Corp

**Technical Contact:**  
Matt Bruck: (513) 309-1966

**Waste Location:** Elliott Ditch Levee

**Street Address:**  
3131 Main Street

**County:** Tippecanoe

**City:** Lafayette

**State:** IN      **Zip Code:** 47905

**Emergency Response Phone Number:**  
Kevin Chapman: (812) 343-0163

**Waste Name:** PCB Remediation Waste Soil  
**Est. Volume/Number of Drums:**

**Special Conditions:** Direct Landfill NON ADC

**NO Generator Signature Required**

**Section C DISPOSAL SITE INFORMATION**

**Site Name:** Oak Ridge

**OPP Number:** \_\_\_\_\_ **Amount:** 16.81

K19  
\_\_\_\_\_  
**Authorized Signature**

6/11/2020  
\_\_\_\_\_  
**Date (MM/DD/YY)**

71





OAK RIDGE RDF  
 2905 South Co. Rd. 150 East  
 LOGANSPO, IN, 46947  
 Ph: 574-722-5771

Reprint  
 Ticket# 994780

Customer Name ENVIRONMENTALFIELDSVC ENVIRON Carrier SOLID FINISH SOLID FINISH CONSTRUCTI  
 Ticket Date 06/11/2020 Vehicle# 71 Volume  
 Payment Type Credit Account Container  
 Manual Ticket# Driver Barry  
 Hauling Ticket# Check#  
 Route Billing # 0000853  
 State Waste Code Gen EPA ID  
 Manifest 614725IN Grid  
 Destination  
 PO JT1994  
 Profile 614725IN (PCB REMEDIATION WASTE SOIL (WM038A))  
 Generator 141-ARCONIC3131 ARCONIC

	Time	Scale	Operator	Inbound	Gross	63880 lb
In	06/11/2020 13:23:48	Scale 2	kdweitt		Tare	30260 lb
Out	06/11/2020 13:23:48		kdweitt		Net	33620 lb
					Tons	16.81

Comments

Product	LD%	Qty	UOM	Rate	Tax	Amount	Origin
1 Spwaste Solid Oth-	100	16.81	Tons				IN-TIPPECA

Total Tax  
 Total Ticket

Driver's Signature



994785

**Industrial Waste Disposal Manifest**

**Profile Number: 614725IN**

**Expiration Date: 4/14/2021**

**ALL SOLIDIFICATION MUST BE SCHEDULED 24 HOURS IN ADVANCE**

**Section A Generator Information**

**Generator Name:**  
Arconic Corp

**Technical Contact:**  
Matt Bruck: (513) 309-1966

**Waste Location:** Elliott Ditch Levee

**Street Address:**  
3131 Main Street

**County:** Tippecanoe

**City:** Lafayette

**State:** IN      **Zip Code:** 47905

**Emergency Response Phone Number:**  
Kevin Chapman: (812) 343-0163

**Waste Name:** PCB Remediation Waste Soil  
**Est. Volume/Number of Drums:**

**Special Conditions:** Direct Landfill NON ADC

**NO Generator Signature Required**

**Section C DISPOSAL SITE INFORMATION**

**Site Name:** Oak Ridge

**OPP Number:** \_\_\_\_\_ **Amount:** 1737

Kld  
\_\_\_\_\_  
**Authorized Signature**

6/11/2020  
\_\_\_\_\_  
**Date (MM/DD/YY)**

70



OAK RIDGE RDF  
 2905 South Co. Rd. 150 East  
 LOGANSPORT, IN, 46947  
 Ph: 574-722-5771

Reprint  
 Ticket# 994785

Customer Name	ENVIRONMENTALFIELDSVC ENVIRON	Carrier	SOLID FINISH SOLID FINISH CONSTRUCTI
Ticket Date	06/11/2020	Vehicle#	70
Payment Type	Credit Account	Container	Volume
Manual Ticket#		Driver	Dan
Hauling Ticket#		Check#	
Route		Billing #	0000853
State Waste Code		Gen EPA ID	
Manifest	614725IN		
Destination		Grid	
PO	JT1994		
Profile	614725IN (PCB REMEDIATION WASTE SOIL (WM038A))		
Generator	141-ARCONIC3131 ARCONIC		

	Time	Scale	Operator	Inbound	Gross	63340 lb
In	06/11/2020 13:38:41	Scale 2	kdweitt		Tare	28600 lb
Out	06/11/2020 13:38:41		kdweitt		Net	34740 lb
Comments					Tons	17.37

Product	LD%	Qty	UOM	Rate	Tax	Amount	Origin
1 Spwaste Solid Oth-	100	17.37	Tons				IN-TIPPECA

Total Tax  
 Total Ticket

Driver's Signature



994790

**Industrial Waste Disposal Manifest**

**Profile Number: 614725IN**

**Expiration Date: 4/14/2021**

**ALL SOLIDIFICATION MUST BE SCHEDULED 24 HOURS IN ADVANCE**

**Section A Generator Information**

**Generator Name:**  
Arconic Corp

**Technical Contact:**  
Matt Bruck: (513) 309-1966

**Waste Location:** Elliott Ditch Levee

**Street Address:**  
3131 Main Street

**County:** Tippecanoe

**City:** Lafayette

**State:** IN      **Zip Code:** 47905

**Emergency Response Phone Number:**  
Kevin Chapman: (812) 343-0163

**Waste Name:** PCB Remediation Waste Soil  
**Est. Volume/Number of Drums:**

**Special Conditions:** Direct Landfill NON ADC

**NO Generator Signature Required**

**Section C DISPOSAL SITE INFORMATION**

**Site Name:** Oak Ridge

**OPP Number:** \_\_\_\_\_ **Amount:** 22.16

Kid  
**Authorized Signature**

8/6/1/2020  
**Date (MM/DD/YY)**

73



OAK RIDGE RDF  
 2905 South Co. Rd. 150 East  
 LOGANSPORT, IN, 46947  
 Ph: 574-722-5771

Original  
 Ticket# 994790

Customer Name	ENVIRONMENTALFIELDSVC ENVIRON	Carrier	SOLID FINISH	SOLID FINISH	CONSTRUCTI
Ticket Date	06/11/2020	Vehicle#	73		Volume
Payment Type	Credit Account	Container			
Manual Ticket#		Driver	Zack		
Hauling Ticket#		Check#			
Route		Billing #	0000853		
State Waste Code		Gen EPA ID			
Manifest	614725IN				
Destination		Grid			
PO	JT1994				
Profile	614725IN (PCB REMEDIATION WASTE SOIL (WM038A))				
Generator	141-ARCONIC3131 ARCONIC				

	Time	Scale	Operator	Inbound	Gross	73400 lb
In	06/11/2020 14:32:22	Scale 2	kdweitt		Tare	29080 lb
Out	06/11/2020 14:32:22		kdweitt		Net	44320 lb
					Tons	22.16

Comments

Product	LD%	Qty	UOM	Rate	Tax	Amount	Origin
1 Spwaste Solid Oth-	100	22.16	Tons				IN-TIPPECA

Total Tax  
 Total Ticket

Driver's Signature



994791

**Industrial Waste Disposal Manifest**

**Profile Number: 614725IN**

**Expiration Date: 4/14/2021**

**ALL SOLIDIFICATION MUST BE SCHEDULED 24 HOURS IN ADVANCE**

**Section A Generator Information**

**Generator Name:**  
Arconic Corp

**Technical Contact:**  
Matt Bruck: (513) 309-1966

**Waste Location:** Elliott Ditch Levee

**Street Address:**  
3131 Main Street

**County:** Tippecanoe

**City:** Lafayette

**State:** IN      **Zip Code:** 47905

**Emergency Response Phone Number:**  
Kevin Chapman: (812) 343-0163

**Waste Name:** PCB Remediation Waste Soil  
**Est. Volume/Number of Drums:**

**Special Conditions:** Direct Landfill NON ADC

**NO Generator Signature Required**

**Section C DISPOSAL SITE INFORMATION**

**Site Name:** Oak Ridge

**OPP Number:** \_\_\_\_\_ **Amount:** 21.78

KW

6/11/2020

**Authorized Signature**

**Date (MM/DD/YY)**

72



OAK RIDGE RDF  
 2905 South Co. Rd. 150 East  
 LOGANSPOORT, IN, 46947  
 Ph: 574-722-5771

Reprint  
 Ticket# 994791

Customer Name ENVIRONMENTALFIELDSVC ENVIRON Carrier SOLID FINISH SOLID FINISH CONSTRUCTI  
 Ticket Date 06/11/2020 Vehicle# 72 Volume  
 Payment Type Credit Account Container  
 Manual Ticket# Driver Aaron  
 Hauling Ticket# Check#  
 Route Billing # 0000853  
 State Waste Code Gen EPA ID  
 Manifest 614725IN Grid  
 Destination  
 PO JT1994  
 Profile 614725IN (PCB REMEDIATION WASTE SOIL (WM038A))  
 Generator 141-ARCONIC3131 ARCONIC

	Time	Scale	Operator	Inbound	Gross	72000 lb
In	06/11/2020 14:34:45	Scale 2	kdweitt		Tare	28440 lb
Out	06/11/2020 14:34:45		kdweitt		Net	43560 lb
					Tons	21.78

Comments

Product	LD%	Qty	UOM	Rate	Tax	Amount	Origin
1 Spwaste Solid Oth-	100	21.78	Tons				IN-TIPPECA

Total Tax  
 Total Ticket

Driver's Signature



994793

**Industrial Waste Disposal Manifest**

**Profile Number: 614725IN**

**Expiration Date: 4/14/2021**

**ALL SOLIDIFICATION MUST BE SCHEDULED 24 HOURS IN ADVANCE**

**Section A Generator Information**

**Generator Name:**  
Arconic Corp

**Technical Contact:**  
Matt Bruck: (513) 309-1966

**Waste Location:** Elliott Ditch Levee

**Street Address:**  
3131 Main Street

**County:** Tippecanoe

**City:** Lafayette

**State:** IN      **Zip Code:** 47905

**Emergency Response Phone Number:**  
Kevin Chapman: (812) 343-0163

**Waste Name:** PCB Remediation Waste Soil  
**Est. Volume/Number of Drums:**

**Special Conditions:** Direct Landfill NON ADC

**NO Generator Signature Required**

**Section C DISPOSAL SITE INFORMATION**

**Site Name:** Oak Ridge

**OPP Number:** \_\_\_\_\_ **Amount:** 18-12

Kld  
**Authorized Signature**

6/11/2020  
**Date (MM/DD/YY)**

Rogers





OAK RIDGE RDF  
 2905 South Co. Rd. 150 East  
 LOGANSFORT, IN, 46947  
 Ph: 574-722-5771

Original  
 Ticket# 994793

Customer Name	ENVIRONMENTALFIELDSVC ENVIRON	Carrier	ROGERS TRUCKING	Volume
Ticket Date	06/11/2020	Vehicle#	1	
Payment Type	Credit Account	Container		
Manual Ticket#		Driver		
Hauling Ticket#		Check#		
Route		Billing #	0000853	
State Waste Code		Gen EPA ID		
Manifest	614725IN	Grid		
Destination				
PO	JT1994			
Profile	614725IN (PCB REMEDIATION WASTE SOIL (WM038A))			
Generator	141-ARCONIC3131 ARCONIC			

	Time	Scale	Operator	Inbound	Gross	63200 lb
In	06/11/2020 14:50:18	Scale 2	kdweitt		Tare	26960 lb
Out	06/11/2020 14:50:18		kdweitt		Net	36240 lb
					Tons	18.12

Comments

Product	LD%	Qty	UOM	Rate	Tax	Amount	Origin
1 Spwaste Solid Oth-	100	18.12	Tons				IN-TIPPECA

Total Tax  
 Total Ticket

Driver's Signature



994795

**Industrial Waste Disposal Manifest**

**Profile Number: 614725IN**

**Expiration Date: 4/14/2021**

**ALL SOLIDIFICATION MUST BE SCHEDULED 24 HOURS IN ADVANCE**

**Section A Generator Information**

**Generator Name:**  
Arconic Corp

**Technical Contact:**  
Matt Bruck: (513) 309-1966

**Waste Location:** Elliott Ditch Levee

**Street Address:**  
3131 Main Street

**County:** Tippecanoe

**City:** Lafayette

**State:** IN      **Zip Code:** 47905

**Emergency Response Phone Number:**  
Kevin Chapman: (812) 343-0163

**Waste Name:** PCB Remediation Waste Soil  
**Est. Volume/Number of Drums:**

**Special Conditions:** Direct Landfill NON ADC

**NO Generator Signature Required**

**Section C DISPOSAL SITE INFORMATION**

**Site Name:** Oak Ridge

**OPP Number:** \_\_\_\_\_ **Amount:** 17.98

*Kld*

6/11/2020

**Authorized Signature**

**Date (MM/DD/YY)**

78



OAK RIDGE RDF  
 2905 South Co. Rd. 150 East  
 LOGANSPOORT, IN, 46947  
 Ph: 574-722-5771

Reprint  
 Ticket# 994795

Customer Name	ENVIRONMENTALFIELDSVC ENVIRON	Carrier	SOLID FINISH SOLID FINISH CONSTRUCTI
Ticket Date	06/11/2020	Vehicle#	78
Payment Type	Credit Account	Container	Volume
Manual Ticket#		Driver	Scott
Hauling Ticket#		Check#	
Route		Billing #	0000853
State Waste Code		Gen EPA ID	
Manifest	614725IN		
Destination		Grid	
PO	JT1994		
Profile	614725IN (PCB REMEDIATION WASTE SOIL (WM038A))		
Generator	141-ARCONIC3131 ARCONIC		

	Time	Scale	Operator	Inbound	Gross	
In	06/11/2020 15:16:38	Scale 2	kdweitt		64760 lb	
Out	06/11/2020 15:16:38		kdweitt		28800 lb	
					Net	35960 lb
					Tons	17.98

Comments

Product	LD%	Qty	UOM	Rate	Tax	Amount	Origin
1 Spwaste Solid Oth-	100	17.98	Tons				IN-TIPPECA

Total Tax  
 Total Ticket

Driver's Signature



## Industrial Waste Disposal Manifest

Profile Number: 614725IN

Expiration Date: 4/14/2021

**ALL SOLIDIFICATION MUST BE SCHEDULED 24 HOURS IN ADVANCE**

### Section A Generator Information

Generator Name:  
Arconic Corp

Technical Contact:  
Matt Bruck: (513) 309-1966

Waste Location: Elliott Ditch Levee

Street Address:  
3131 Main Street

County: Tippecanoe

City: Lafayette

State: IN      Zip Code: 47905

Emergency Response Phone Number:  
Kevin Chapman: (812) 343-0163

Waste Name: PCB Remediation Waste Soil  
Est. Volume/Number of Drums:

Special Conditions: Direct Landfill NON ADC

**NO Generator Signature Required**

### Section C DISPOSAL SITE INFORMATION

Site Name: Oak Ridge

OPP Number: \_\_\_\_\_

Amount: 20.91

Kld  
Authorized Signature

6/11/2020  
Date (MM/DD/YY)

71



OAK RIDGE RDF  
 2905 South Co. Rd. 150 East  
 LOGANSPOET, IN, 46947  
 Ph: 574-722-5771

Reprint  
 Ticket# 994802

Customer Name	ENVIRONMENTALFIELDSVC ENVIRON	Carrier	SOLID FINISH SOLID FINISH CONSTRUCTI
Ticket Date	06/11/2020	Vehicle#	71
Payment Type	Credit Account	Container	Volume
Manual Ticket#		Driver	Barry
Hauling Ticket#		Check#	
Route		Billing #	0000853
State Waste Code		Gen EPA ID	
Manifest	614725IN		
Destination		Grid	
PO	JT1994		
Profile	614725IN (PCB REMEDIATION WASTE SOIL (WM038A))		
Generator	141-ARCONIC3131 ARCONIC		

	Time	Scale	Operator	Inbound	Gross	72080 lb
In	06/11/2020 15:50:52	Scale 2	kdweitt		Tare	30260 lb
Out	06/11/2020 15:50:52		kdweitt		Net	41820 lb
					Tons	20.91

Comments

Product	LD%	Qty	UOM	Rate	Tax	Amount	Origin
1 Spwaste Solid Oth-	100	20.91	Tons				IN-TIPPECA

Total Tax  
 Total Ticket

Driver's Signature



**Industrial Waste Disposal Manifest**

**Profile Number: 614725IN**

**Expiration Date: 4/14/2021**

094519

**ALL SOLIDIFICATION MUST BE SCHEDULED 24 HOURS IN ADVANCE**

**Section A Generator Information**

**Generator Name:**  
Arconic Corp

**Technical Contact:**  
Matt Bruck: (513) 309-1966

**Waste Location:** Elliott Ditch Levee

**Street Address:**  
3131 Main Street

**County:** Tippecanoe

**City:** Lafayette

**State:** IN      **Zip Code:** 47905

**Emergency Response Phone Number:**  
Kevin Chapman: (812) 343-0163

**Waste Name:** PCB Remediation Waste Soil  
**Est. Volume/Number of Drums:**

**Special Conditions:** Direct Landfill NON ADC

**NO Generator Signature Required**

**Section C DISPOSAL SITE INFORMATION**

**Site Name:** Oak Ridge

**OPP Number:** \_\_\_\_\_ **Amount:** 17.25

DJB

4/20

**Authorized Signature**

**Date (MM/DD/YY)**



OAK RIDGE RDF  
 2905 South Co. Rd. 150 East  
 LOGANSPOBT, IN, 46947  
 Ph: 574-722-5771

Original  
 Ticket# 994815

Customer Name ENVIRONMENTALFIELDSVC ENVIRON Carrier SOLID FINISH SOLID FINISH CONSTRUCTI  
 Ticket Date 06/12/2020 Vehicle# 70 Volume  
 Payment Type Credit Account Container  
 Manual Ticket# Driver ~~Dan~~ Tom  
 Hauling Ticket# Check#  
 Route Billing # 0000853  
 State Waste Code Gen EPA ID  
 Manifest 614725IN Grid  
 Destination PO JT1994  
 Profile 614725IN (PCB REMEDIATION WASTE SOIL (WM038A))  
 Generator 141-ARCONIC3131 ARCONIC

	Time	Scale	Operator	Inbound	Gross	63100 lb
In	06/12/2020 08:22:11	Scale 2	dboehmel		Tare	28600 lb
Out	06/12/2020 08:22:11		dboehmel		Net	34500 lb
Comments					Tons	17.25

Product	LD%	Qty	UOM	Rate	Tax	Amount	Origin
1 Spwaste Solid Oth-	100	17.25	Tons				IN-TIPPECA

Total Tax  
 Total Ticket

Driver's Signature



**Industrial Waste Disposal Manifest**

**Profile Number: 614725IN**

**Expiration Date: 4/14/2021**

994817

**ALL SOLIDIFICATION MUST BE SCHEDULED 24 HOURS IN ADVANCE**

**Section A Generator Information**

**Generator Name:**  
Arconic Corp

**Technical Contact:**  
Matt Bruck: (513) 309-1966

**Waste Location:** Elliott Ditch Levee

**Street Address:**  
3131 Main Street

**County:** Tippecanoe

**City:** Lafayette

**State:** IN      **Zip Code:** 47905

**Emergency Response Phone Number:**  
Kevin Chapman: (812) 343-0163

**Waste Name:** PCB Remediation Waste Soil  
**Est. Volume/Number of Drums:**

**Special Conditions:** Direct Landfill NON ADC

**NO Generator Signature Required**

**Section C DISPOSAL SITE INFORMATION**

**Site Name:** Oak Ridge

**OPP Number:** \_\_\_\_\_ **Amount:** 19.36

DSB  
**Authorized Signature**

6.12.20  
**Date (MM/DD/YY)**





OAK RIDGE RDF  
 2905 South Co. Rd. 150 East  
 LOGANSFORT, IN, 46947  
 Ph: 574-722-5771

Original  
 Ticket# 994817

Customer Name ENVIRONMENTALFIELDSVC ENVIRON Carrier SOLID FINISH SOLID FINISH CONSTRUCTI  
 Ticket Date 06/12/2020 Vehicle# SOLID FINISH 79 Volume 18.0  
 Payment Type Credit Account Container  
 Manual Ticket# Driver ROB  
 Hauling Ticket# Check#  
 Route Billing # 0000853  
 State Waste Code Gen EPA ID  
 Manifest 614725IN Grid  
 Destination PO JT1994  
 Profile 614725IN (PCB REMEDIATION WASTE SOIL (WM038A))  
 Generator 141-ARCONIC3131 ARCONIC

	Time	Scale	Operator	Inbound	Gross	
In	06/12/2020 08:33:40	Scale 2	dboehmel		67360 lb	
Out	06/12/2020 08:48:17	Scale 2	dboehmel		28640 lb	
Comments					Net	38720 lb
					Tons	19.36

Product	LD%	Qty	UOM	Rate	Tax	Amount	Origin
1 Spwaste Solid Oth-	100	19.36	Tons				IN-TIPPECA

Total Tax  
 Total Ticket

Driver's Signature



**Industrial Waste Disposal Manifest**

**Profile Number: 614725IN**

**Expiration Date: 4/14/2021**

994819

**ALL SOLIDIFICATION MUST BE SCHEDULED 24 HOURS IN ADVANCE**

**Section A Generator Information**

**Generator Name:**  
Arconic Corp

**Technical Contact:**  
Matt Bruck: (513) 309-1966

**Waste Location:** Elliott Ditch Levee

**Street Address:**  
3131 Main Street

**County:** Tippecanoe

**City:** Lafayette

**State:** IN      **Zip Code:** 47905

**Emergency Response Phone Number:**  
Kevin Chapman: (812) 343-0163

**Waste Name:** PCB Remediation Waste Soil  
**Est. Volume/Number of Drums:**

**Special Conditions:** Direct Landfill NON ADC

**NO Generator Signature Required**

**Section C DISPOSAL SITE INFORMATION**

**Site Name:** Oak Ridge

**OPP Number:** \_\_\_\_\_ **Amount:** 14.64

DSP

6.12.20

\_\_\_\_\_  
**Authorized Signature**

\_\_\_\_\_  
**Date (MM/DD/YY)**



OAK RIDGE RDF  
 2905 South Co. Rd. 150 East  
 LOGANSPOBT, IN, 46947  
 Ph: 574-722-5771

Original  
 Ticket# 994819

Customer Name ENVIRONMENTALFIELDSVC ENVIRON Carrier SOLID FINISH SOLID FINISH CONSTRUCTI  
 Ticket Date 06/12/2020 Vehicle# 72 Volume  
 Payment Type Credit Account Container  
 Manual Ticket# Driver Aaron  
 Hauling Ticket# Check#  
 Route Billing # 0000853  
 State Waste Code Gen EPA ID  
 Manifest 614725IN Grid  
 Destination PO JT1994  
 Profile 614725IN (PCB REMEDIATION WASTE SOIL (WM038A))  
 Generator 141-ARCONIC3131 ARCONIC

	Time	Scale	Operator	Inbound	Gross	
In	06/12/2020 08:39:06	Scale 2	dboehmel		57720 lb	
Out	06/12/2020 08:39:06		dboehmel		28440 lb	
Comments					Net	29280 lb
					Tons	14.64

Product	LD%	Qty	UOM	Rate	Tax	Amount	Origin
1 Spwaste Solid Oth-	100	14.64	Tons				IN-TIPPECA

Total Tax  
 Total Ticket

Driver's Signature



**Industrial Waste Disposal Manifest**

**Profile Number: 614725IN**

**Expiration Date: 4/14/2021**

994820

**ALL SOLIDIFICATION MUST BE SCHEDULED 24 HOURS IN ADVANCE**

**Section A Generator Information**

**Generator Name:**  
Arconic Corp

**Technical Contact:**  
Matt Bruck: (513) 309-1966

**Waste Location:** Elliott Ditch Levee

**Street Address:**  
3131 Main Street

**County:** Tippecanoe

**City:** Lafayette

**State:** IN      **Zip Code:** 47905

**Emergency Response Phone Number:**  
Kevin Chapman: (812) 343-0163

**Waste Name:** PCB Remediation Waste Soil  
**Est. Volume/Number of Drums:**

**Special Conditions:** Direct Landfill NON ADC

**NO Generator Signature Required**

**Section C DISPOSAL SITE INFORMATION**

**Site Name:** Oak Ridge

**OPP Number:** \_\_\_\_\_ **Amount:** 17.91

TSD

6-12-20

\_\_\_\_\_  
**Authorized Signature**

\_\_\_\_\_  
**Date (MM/DD/YY)**

ROGERS



OAK RIDGE RDF  
 2905 South Co. Rd. 150 East  
 LOGANSFORT, IN, 46947  
 Ph: 574-722-5771

Original  
 Ticket# 994820

Customer Name ENVIRONMENTALFIELDSVC ENVIRON Carrier ROGERS TRUCKING  
 Ticket Date 06/12/2020 Vehicle# 1  
 Payment Type Credit Account Container  
 Manual Ticket# Driver *Joc*  
 Hauling Ticket# Check#  
 Route Billing # 0000853  
 State Waste Code Gen EPA ID  
 Manifest 614725IN  
 Destination Grid  
 PO JT1994  
 Profile 614725IN (PCB REMEDIATION WASTE SOIL (WM038A))  
 Generator 141-ARCONIC3131 ARCONIC

Volume

	Time	Scale	Operator	Inbound	Gross	
In	06/12/2020 08:43:40	Scale 2	dboehmel		62780 lb	
Out	06/12/2020 08:43:40		dboehmel		26960 lb	
Comments					Net	35820 lb
					Tons	17.91

Product	LD%	Qty	UOM	Rate	Tax	Amount	Origin
1 Spwaste Solid Oth-	100	17.91	Tons				IN-TIPPECA

Total Tax  
 Total Ticket

Driver's Signature



**Industrial Waste Disposal Manifest**

**Profile Number: 614725IN**

**Expiration Date: 4/14/2021**

**ALL SOLIDIFICATION MUST BE SCHEDULED 24 HOURS IN ADVANCE**

094930

32

**Section A Generator Information**

**Generator Name:**  
Arconic Corp

**Technical Contact:**  
Matt Bruck: (513) 309-1966

**Waste Location:** Elliott Ditch Levee

**Street Address:**  
3131 Main Street

**County:** Tippecanoe

**City:** Lafayette

**State:** IN      **Zip Code:** 47905

**Emergency Response Phone Number:**  
Kevin Chapman: (812) 343-0163

**Waste Name:** PCB Remediation Waste Soil  
**Est. Volume/Number of Drums:**

**Special Conditions:** Direct Landfill NON ADC

**NO Generator Signature Required**

**Section C DISPOSAL SITE INFORMATION**

**Site Name:** Oak Ridge

**OPP Number:** \_\_\_\_\_ **Amount:** 20.03

DJB

\_\_\_\_\_  
**Authorized Signature**

4.12.20  
\_\_\_\_\_  
**Date (MM/DD/YY)**

Central Paving



OAK RIDGE RDF  
 2905 South Co. Rd. 150 East  
 LOGANSFORT, IN, 46947  
 Ph: 574-722-5771

Original  
 Ticket# 994830

Customer Name ENVIRONMENTALFIELDSVC ENVIRON Carrier CENTRAL PAVE CENTRAL PAVING  
 Ticket Date 06/12/2020 Vehicle# 32 Volume  
 Payment Type Credit Account Container  
 Manual Ticket# Driver JOC  
 Hauling Ticket# Check#  
 Route Billing # 0000853  
 State Waste Code Gen EPA ID  
 Manifest 614725IN Grid  
 Destination PO JT1994  
 Profile 614725IN (PCB REMEDIATION WASTE SOIL (WM038A))  
 Generator 141-ARCONIC3131 ARCONIC

	Time	Scale	Operator	Inbound	Gross	
In	06/12/2020 09:37:09	Scale 2	dboehmel		65260 lb	
Out	06/12/2020 09:37:09		dboehmel		25200 lb	
Comments					40060 lb	
					Tons	20.03

Product	LD%	Qty	UOM	Rate	Tax	Amount	Origin
1 Spwaste Solid Oth-	100	20.03	Tons				IN-TIPPECA

Total Tax  
 Total Ticket

Driver's Signature



**Industrial Waste Disposal Manifest**

**Profile Number: 003849**

**Expiration Date: 1/6/2023**

994835

**ALL SOLIDIFICATION MUST BE SCHEDULED 24 HOURS IN ADVANCE**

**Section A Generator Information**

**Generator Name:**  
Logansport Municipal Utilities

**Technical Contact:**

**Waste Location:**

**Street Address:**  
1400 W Wabash Avenue

**County:**  
Cass

**City:**  
Logansport

**State: Zip Code:**  
IN 46947

**Emergency Response Phone Number: 574-753-6231**

**Waste Name:**  
Municipal POTW Sludge

**Est. Volume/Number of Drums:**  
7,000 tons

**Special Conditions:**

**NO Generator Signature Required**

**Section C DISPOSAL SITE INFORMATION**

**Site Name:** Liberty LF / Oak Ridge RDF **OPP Number:** \_\_\_\_\_ **Amount:** 15.50

DSB  
**Authorized Signature**

6.12.20  
**Date (MM/DD/YY)**





OAK RIDGE RDF  
 2905 South Co. Rd. 150 East  
 LOGANSFORT, IN, 46947  
 Ph: 574-722-5771

Reprint  
 Ticket# 994835

Customer Name WMROKOK WM KOKOMO ROLLOFF 024 Carrier WMKOKOMORO WM KOKOMO ROLL OFF  
 Ticket Date 06/12/2020 Vehicle# 408605 20 Volume 20.0  
 Payment Type Credit Account Container  
 Manual Ticket# Driver  
 Hauling Ticket# 663232 Check#  
 Route Billing # 0000444  
 State Waste Code Gen EPA ID  
 Manifest 003849  
 Destination Grid  
 PO  
 Profile 003849 (MUNICIPAL POTW SLUDGE (WM001P))  
 Generator 141-LOGANSFORTMUN LOGANSFORT MUNICIPAL UTILITIES

	Time	Scale	Operator	Inbound	Gross	
In	06/12/2020 10:15:21	Scale 2	dboehmel		66240 lb	
Out	06/12/2020 10:15:21		dboehmel		Tare 35240 lb	
					Net 31000 lb	
Comments					Tons 15.50	

Product	LD%	Qty	UOM	Rate	Tax	Amount	Origin
1 POTW Sludge-Tons-M	100	15.50	Tons				IN-CASS

Total Tax  
 Total Ticket

Driver's Signature



994843

**Industrial Waste Disposal Manifest**

**Profile Number: 614725IN**

**Expiration Date: 4/14/2021**

**ALL SOLIDIFICATION MUST BE SCHEDULED 24 HOURS IN ADVANCE**

**Section A Generator Information**

**Generator Name:**  
Arconic Corp

**Technical Contact:**  
Matt Bruck: (513) 309-1966

**Waste Location:** Elliott Ditch Levee

**Street Address:**  
3131 Main Street

**County:** Tippecanoe

**City:** Lafayette

**State:** IN      **Zip Code:** 47905

**Emergency Response Phone Number:**  
Kevin Chapman: (812) 343-0163

**Waste Name:** PCB Remediation Waste Soil  
**Est. Volume/Number of Drums:**

**Special Conditions:** Direct Landfill NON ADC

**NO Generator Signature Required**

**Section C DISPOSAL SITE INFORMATION**

**Site Name:** Oak Ridge

**OPP Number:** \_\_\_\_\_ **Amount:** 19.87

*DSP*

6.12.20

**Authorized Signature**

**Date (MM/DD/YY)**



OAK RIDGE RDF  
 2905 South Co. Rd. 150 East  
 LOGANSPOORT, IN, 46947  
 Ph: 574-722-5771

Original  
 Ticket# 994843

Customer Name ENVIRONMENTALFIELDSVC ENVIRON Carrier SOLID FINISH SOLID FINISH CONSTRUCTI  
 Ticket Date 06/12/2020 Vehicle# 72 Volume  
 Payment Type Credit Account Container  
 Manual Ticket# Driver Aaron  
 Hauling Ticket# Check#  
 Route Billing # 0000853  
 State Waste Code Gen EPA ID  
 Manifest 614725IN Grid  
 Destination PO JT1994  
 Profile 614725IN (PCB REMEDIATION WASTE SOIL (WM038A))  
 Generator 141-ARCONIC3131 ARCONIC

	Time	Scale	Operator	Inbound	Gross	
In	06/12/2020 10:49:19	Scale 2	dboehmel		68180 lb	
Out	06/12/2020 10:49:19		dboehmel		28440 lb	
Comments					Net	39740 lb
					Tons	19.87

Product	LD%	Qty	UOM	Rate	Tax	Amount	Origin
1 Spwaste Solid Oth-	100	19.87	Tons				IN-TIPPECA

Total Tax  
 Total Ticket

Driver's Signature



**Industrial Waste Disposal Manifest**

**Profile Number: 614725IN**

**Expiration Date: 4/14/2021**

094507

**ALL SOLIDIFICATION MUST BE SCHEDULED 24 HOURS IN ADVANCE**

**Section A Generator Information**

**Generator Name:**  
Arconic Corp

**Technical Contact:**  
Matt Bruck: (513) 309-1966

**Waste Location:** Elliott Ditch Levee

**Street Address:**  
3131 Main Street

**County:** Tippecanoe

**City:** Lafayette

**State:** IN      **Zip Code:** 47905

**Emergency Response Phone Number:**  
Kevin Chapman: (812) 343-0163

**Waste Name:** PCB Remediation Waste Soil  
**Est. Volume/Number of Drums:**

**Special Conditions:** Direct Landfill NON ADC

**NO Generator Signature Required**

**Section C DISPOSAL SITE INFORMATION**

**Site Name:** Oak Ridge

**OPP Number:** \_\_\_\_\_ **Amount:** 18.87

DSB

\_\_\_\_\_  
**Authorized Signature**

6.12.20

\_\_\_\_\_  
**Date (MM/DD/YY)**



OAK RIDGE RDF  
 2905 South Co. Rd. 150 East  
 LOGANSFORT, IN, 46947  
 Ph: 574-722-5771

Original  
 Ticket# 994847

Customer Name ENVIRONMENTALFIELDSVC ENVIRON Carrier SOLID FINISH SOLID FINISH CONSTRUCTI  
 Ticket Date 06/12/2020 Vehicle# 70 Volume  
 Payment Type Credit Account Container  
 Manual Ticket# Driver TOM  
 Hauling Ticket# Check#  
 Route Billing # 0000853  
 State Waste Code Gen EPA ID  
 Manifest 61425IN Grid  
 Destination PO JT1994  
 Profile 614725IN (PCB REMEDIATION WASTE SOIL (WM038A))  
 Generator 141-ARCONIC3131 ARCONIC

	Time	Scale	Operator	Inbound	Gross	66340 lb
In	06/12/2020 11:04:22	Scale 2	dboehmel		Tare	28600 lb
Out	06/12/2020 11:04:22		dboehmel		Net	37740 lb
Comments					Tons	18.87

Product	LD%	Qty	UOM	Rate	Tax	Amount	Origin
1 Spwaste Solid Oth-	100	18.87	Tons				IN-TIPPECA

Total Tax  
 Total Ticket

Driver's Signature



**Industrial Waste Disposal Manifest**

**Profile Number: 614725IN**

**Expiration Date: 4/14/2021**

994851

**ALL SOLIDIFICATION MUST BE SCHEDULED 24 HOURS IN ADVANCE**

**Section A Generator Information**

**Generator Name:**  
Arconic Corp

**Technical Contact:**  
Matt Bruck: (513) 309-1966

**Waste Location:** Elliott Ditch Levee

**Street Address:**  
3131 Main Street

**County:** Tippecanoe

**City:** Lafayette

**State:** IN      **Zip Code:** 47905

**Emergency Response Phone Number:**  
Kevin Chapman: (812) 343-0163

**Waste Name:** PCB Remediation Waste Soil  
**Est. Volume/Number of Drums:**

**Special Conditions:** Direct Landfill NON ADC

**NO Generator Signature Required**

**Section C DISPOSAL SITE INFORMATION**

**Site Name:** Oak Ridge

**OPP Number:** \_\_\_\_\_ **Amount:** 18.02

DSB

6-22-20

\_\_\_\_\_  
**Authorized Signature**

\_\_\_\_\_  
**Date (MM/DD/YY)**



OAK RIDGE RDF  
 2905 South Co. Rd. 150 East  
 LOGANSFORT, IN, 46947  
 Ph: 574-722-5771

Original  
 Ticket# 994851

Customer Name ENVIRONMENTALFIELDSVC ENVIRON Carrier SOLID FINISH SOLID FINISH CONSTRUCTI  
 Ticket Date 06/12/2020 Vehicle# SOLID FINISH Volume 18.0  
 Payment Type Credit Account Container  
 Manual Ticket# Driver ROB  
 Hauling Ticket# Check#  
 Route Billing # 0000853  
 State Waste Code Gen EPA ID  
 Manifest 614725IN  
 Destination Grid  
 PO JT1994  
 Profile 614725IN (PCB REMEDIATION WASTE SOIL (WM038A))  
 Generator 141-ARCONIC3131 ARCONIC

	Time	Scale	Operator	Inbound	Gross	64680 lb
In	06/12/2020 11:25:34	Scale 2	dboehmel		Tare	28640 lb
Out	06/12/2020 11:25:34		dboehmel		Net	36040 lb
Comments					Tons	18.02

Product	LD%	Qty	UOM	Rate	Tax	Amount	Origin
1 Spwaste Solid Oth-	100	18.02	Tons				IN-TIPPECA

Total Tax  
 Total Ticket

Driver's Signature



**Industrial Waste Disposal Manifest**

**Profile Number: 614725IN**

**Expiration Date: 4/14/2021**

994555

**ALL SOLIDIFICATION MUST BE SCHEDULED 24 HOURS IN ADVANCE**

**Section A Generator Information**

**Generator Name:**  
Arconic Corp

**Technical Contact:**  
Matt Bruck: (513) 309-1966

**Waste Location:** Elliott Ditch Levee

**Street Address:**  
3131 Main Street

**County:** Tippecanoe

**City:** Lafayette

**State:** IN      **Zip Code:** 47905

**Emergency Response Phone Number:**  
Kevin Chapman: (812) 343-0163

**Waste Name:** PCB Remediation Waste Soil  
**Est. Volume/Number of Drums:**

**Special Conditions:** Direct Landfill NON ADC

**NO Generator Signature Required**

**Section C DISPOSAL SITE INFORMATION**

**Site Name:** Oak Ridge

**OPP Number:** \_\_\_\_\_ **Amount:** 18.41

DBB

\_\_\_\_\_  
**Authorized Signature**

6.12.20  
\_\_\_\_\_  
**Date (MM/DD/YY)**

ROGERS





OAK RIDGE RDF  
 2905 South Co. Rd. 150 East  
 LOGANSFORT, IN, 46947  
 Ph: 574-722-5771

Original  
 Ticket# 994855

Customer Name ENVIRONMENTALFIELDSVC ENVIRON Carrier ROGERS TRUCKING  
 Ticket Date 06/12/2020 Vehicle# 1  
 Payment Type Credit Account Container  
 Manual Ticket# Driver  
 Hauling Ticket# Check#  
 Route Billing # 0000853  
 State Waste Code Gen EPA ID  
 Manifest 614725IN  
 Destination Grid  
 PO JT1994  
 Profile 614725IN (PCB REMEDIATION WASTE SOIL (WM038A))  
 Generator 141-ARCONIC3131 ARCONIC

Volume

	Time	Scale	Operator	Inbound	Gross	
In	06/12/2020 11:37:17	Scale 2	dboehmel			63780 lb
Out	06/12/2020 11:37:17		dboehmel		Tare	26960 lb
					Net	36820 lb
Comments					Tons	18.41

Product	LD%	Qty	UOM	Rate	Tax	Amount	Origin
1 Spwaste Solid Oth-	100	18.41	Tons				IN-TIPPECA

Total Tax  
 Total Ticket

Driver's Signature



**Industrial Waste Disposal Manifest**

**Profile Number: 614725IN**

**Expiration Date: 4/14/2021**

994859

**ALL SOLIDIFICATION MUST BE SCHEDULED 24 HOURS IN ADVANCE**

**Section A Generator Information**

**Generator Name:**  
Arconic Corp

**Technical Contact:**  
Matt Bruck: (513) 309-1966

**Waste Location:** Elliott Ditch Levee

**Street Address:**  
3131 Main Street

**County:** Tippecanoe

**City:** Lafayette

**State:** IN      **Zip Code:** 47905

**Emergency Response Phone Number:**  
Kevin Chapman: (812) 343-0163

**Waste Name:** PCB Remediation Waste Soil  
**Est. Volume/Number of Drums:**

**Special Conditions:** Direct Landfill NON ADC

**NO Generator Signature Required**

**Section C DISPOSAL SITE INFORMATION**

**Site Name:** Oak Ridge

**OPP Number:** \_\_\_\_\_ **Amount:** 19.01

DBB

6.12.20

\_\_\_\_\_  
**Authorized Signature**

\_\_\_\_\_  
**Date (MM/DD/YY)**



OAK RIDGE RDF  
 2905 South Co. Rd. 150 East  
 LOGANSPORT, IN, 46947  
 Ph: 574-722-5771

Original  
 Ticket# 994859

Customer Name ENVIRONMENTALFIELDSVC ENVIRON Carrier CENTRAL PAVE CENTRAL PAVING  
 Ticket Date 06/12/2020 Vehicle# 32 Volume  
 Payment Type Credit Account Container  
 Manual Ticket# Driver JOE  
 Hauling Ticket# Check#  
 Route Billing # 0000853  
 State Waste Code Gen EPA ID  
 Manifest 614725in  
 Destination Grid  
 PO JT1994  
 Profile 614725IN (PCB REMEDIATION WASTE SOIL (WM038A))  
 Generator 141-ARCONIC3131 ARCONIC

	Time	Scale	Operator	Inbound	Gross	
In	06/12/2020 11:58:19	Scale 2	dboehmel		63220 lb	
Out	06/12/2020 11:58:19		dboehmel		25200 lb	
Comments					38020 lb	
					Tons	19.01

Product	LD%	Qty	UOM	Rate	Tax	Amount	Origin
1 Spwaste Solid Oth-	100	19.01	Tons				IN-TIPPECA

Total Tax  
 Total Ticket

Driver's Signature



**Industrial Waste Disposal Manifest**

**Profile Number: 614725IN**

**Expiration Date: 4/14/2021**

994866

**ALL SOLIDIFICATION MUST BE SCHEDULED 24 HOURS IN ADVANCE**

**Section A Generator Information**

**Generator Name:**  
Arconic Corp

**Technical Contact:**  
Matt Bruck: (513) 309-1966

**Waste Location:** Elliott Ditch Levee

**Street Address:**  
3131 Main Street

**County:** Tippecanoe

**City:** Lafayette

**State:** IN      **Zip Code:** 47905

**Emergency Response Phone Number:**  
Kevin Chapman: (812) 343-0163

**Waste Name:** PCB Remediation Waste Soil  
**Est. Volume/Number of Drums:**

**Special Conditions:** Direct Landfill NON ADC

**NO Generator Signature Required**

**Section C DISPOSAL SITE INFORMATION**

**Site Name:** Oak Ridge

**OPP Number:** \_\_\_\_\_ **Amount:** 22.77

DBB

\_\_\_\_\_  
**Authorized Signature**

6-12-20

\_\_\_\_\_  
**Date (MM/DD/YY)**



OAK RIDGE RDF  
 2905 South Co. Rd. 150 East  
 LOGANSFORT, IN, 46947  
 Ph: 574-722-5771

Original  
 Ticket# 994866

Customer Name ENVIRONMENTALFIELDSVC ENVIRON Carrier SOLID FINISH SOLID FINISH CONSTRUCTI  
 Ticket Date 06/12/2020 Vehicle# 72 Volume  
 Payment Type Credit Account Container  
 Manual Ticket# Driver Aaron  
 Hauling Ticket# Check#  
 Route Billing # 0000853  
 State Waste Code Gen EPA ID  
 Manifest 614725IN Grid  
 Destination PO JT1994  
 Profile 614725IN (PCB REMEDIATION WASTE SOIL (WM038A))  
 Generator 141-ARCONIC3131 ARCONIC

	Time	Scale	Operator	Inbound	Gross	
In	06/12/2020 12:57:25	Scale 2	dboehmel		73980 lb	
Out	06/12/2020 12:57:25		dboehmel		28440 lb	
Comments					45540 lb	
						22.77

Product	LD%	Qty	UOM	Rate	Tax	Amount	Origin
1 Spwaste Solid Oth-	100	22.77	Tons				IN-TIPPECA

Total Tax  
 Total Ticket

Driver's Signature



**Industrial Waste Disposal Manifest**

**Profile Number: 614725IN**

**Expiration Date: 4/14/2021**

994886

**ALL SOLIDIFICATION MUST BE SCHEDULED 24 HOURS IN ADVANCE**

**Section A Generator Information**

**Generator Name:**  
Arconic Corp

**Technical Contact:**  
Matt Bruck: (513) 309-1966

**Waste Location:** Elliott Ditch Levee

**Street Address:**  
3131 Main Street

**County:** Tippecanoe

**City:** Lafayette

**State:** IN      **Zip Code:** 47905

**Emergency Response Phone Number:**  
Kevin Chapman: (812) 343-0163

**Waste Name:** PCB Remediation Waste Soil  
**Est. Volume/Number of Drums:**

**Special Conditions:** Direct Landfill NON ADC

**NO Generator Signature Required**

**Section C DISPOSAL SITE INFORMATION**

**Site Name:** Oak Ridge

**OPP Number:** \_\_\_\_\_ **Amount:** 18.10

*DSB*

6.12.20

\_\_\_\_\_  
**Authorized Signature**

\_\_\_\_\_  
**Date (MM/DD/YY)**



OAK RIDGE RDF  
 2905 South Co. Rd. 150 East  
 LOGANSPO, IN, 46947  
 Ph: 574-722-5771

Original  
 Ticket# 994886

Customer Name ENVIRONMENTALFIELDSVC ENVIRON Carrier SOLID FINISH SOLID FINISH CONSTRUCTI  
 Ticket Date 06/12/2020 Vehicle# 70 Volume  
 Payment Type Credit Account Container  
 Manual Ticket# Driver Dan Tom  
 Hauling Ticket# Check#  
 Route Billing # 0000853  
 State Waste Code Gen EPA ID  
 Manifest 614725IN  
 Destination Grid  
 PO JT1994  
 Profile 614725IN (PCB REMEDIATION WASTE SOIL (WM038A))  
 Generator 141-ARCONIC3131 ARCONIC

	Time	Scale	Operator	Inbound	Gross	
In	06/12/2020 14:01:09	Scale 2	dboehmel		64800 lb	
Out	06/12/2020 14:01:09		dboehmel		28600 lb	
Comments					Net	36200 lb
					Tons	18.10

Product	LD%	Qty	UOM	Rate	Tax	Amount	Origin
1 Spwaste Solid Oth-	100	18.10	Tons				IN-TIPPECA

Total Tax  
 Total Ticket

Driver's Signature



**Industrial Waste Disposal Manifest**

**Profile Number: 614725IN**

**Expiration Date: 4/14/2021**

094888

**ALL SOLIDIFICATION MUST BE SCHEDULED 24 HOURS IN ADVANCE**

**Section A Generator Information**

**Generator Name:**  
Arconic Corp

**Technical Contact:**  
Matt Bruck: (513) 309-1966

**Waste Location:** Elliott Ditch Levee

**Street Address:**  
3131 Main Street

**County:** Tippecanoe

**City:** Lafayette

**State:** IN      **Zip Code:** 47905

**Emergency Response Phone Number:**  
Kevin Chapman: (812) 343-0163

**Waste Name:** PCB Remediation Waste Soil  
**Est. Volume/Number of Drums:**

**Special Conditions:** Direct Landfill NON ADC

**NO Generator Signature Required**

**Section C DISPOSAL SITE INFORMATION**

**Site Name:** Oak Ridge

**OPP Number:** \_\_\_\_\_ **Amount:** 15.44

DSB

6-12-20

\_\_\_\_\_  
**Authorized Signature**

\_\_\_\_\_  
**Date (MM/DD/YY)**





OAK RIDGE RDF  
 2905 South Co. Rd. 150 East  
 LOGANSPOORT, IN, 46947  
 Ph: 574-722-5771

Original  
 Ticket# 994888

Customer Name ENVIRONMENTALFIELDSVC ENVIRON Carrier ROGERS TRUCKING  
 Ticket Date 06/12/2020 Vehicle# 1  
 Payment Type Credit Account Container  
 Manual Ticket# Driver JOE  
 Hauling Ticket# Check#  
 Route Billing # 0000853  
 State Waste Code Gen EPA ID  
 Manifest 614725IN  
 Destination Grid  
 PO JT1994  
 Profile 614725IN (PCB REMEDIATION WASTE SOIL (WM038A))  
 Generator 141-ARCONIC3131 ARCONIC

Volume

	Time	Scale	Operator	Inbound	Gross	
In	06/12/2020 14:18:12	Scale 2	dboehmel		57840 lb	
Out	06/12/2020 14:18:12		dboehmel		26960 lb	
Comments					Net	30880 lb
					Tons	15.44

Product	LD%	Qty	UOM	Rate	Tax	Amount	Origin
1 Spwaste Solid Oth-	100	15.44	Tons				IN-TIPPECA

Total Tax  
 Total Ticket

Driver's Signature



**Industrial Waste Disposal Manifest**

**Profile Number: 614725IN**

**Expiration Date: 4/14/2021**

994890

**ALL SOLIDIFICATION MUST BE SCHEDULED 24 HOURS IN ADVANCE**

**Section A Generator Information**

**Generator Name:**  
Arconic Corp

**Technical Contact:**  
Matt Bruck: (513) 309-1966

**Waste Location:** Elliott Ditch Levee

**Street Address:**  
3131 Main Street

**County:** Tippecanoe

**City:** Lafayette

**State:** IN      **Zip Code:** 47905

**Emergency Response Phone Number:**  
Kevin Chapman: (812) 343-0163

**Waste Name:** PCB Remediation Waste Soil  
**Est. Volume/Number of Drums:**

**Special Conditions:** Direct Landfill NON ADC

**NO Generator Signature Required**

**Section C DISPOSAL SITE INFORMATION**

**Site Name:** Oak Ridge

**OPP Number:** \_\_\_\_\_ **Amount:** 17.27

DSB

6.12.20

\_\_\_\_\_  
**Authorized Signature**

\_\_\_\_\_  
**Date (MM/DD/YY)**



OAK RIDGE RDF  
 2905 South Co. Rd. 150 East  
 LOGANSPORT, IN, 46947  
 Ph: 574-722-5771

Original  
 Ticket# 994890

Customer Name ENVIRONMENTALFIELDSVC ENVIRON Carrier SOLID FINISH SOLID FINISH CONSTRUCTI  
 Ticket Date 06/12/2020 Vehicle# SOLID FINISN 79 Volume 18.0  
 Payment Type Credit Account Container  
 Manual Ticket# Driver Rob  
 Hauling Ticket# Check#  
 Route Billing # 0000853  
 State Waste Code Gen EPA ID  
 Manifest 614725IN Grid  
 Destination PO JT1994  
 Profile 614725IN (PCB REMEDIATION WASTE SOIL (WM038A))  
 Generator 141-ARCONIC3131 ARCONIC

	Time	Scale	Operator	Inbound	Gross	63180 lb
In	06/12/2020 14:33:26	Scale 2	dboehmel		Tare	28640 lb
Out	06/12/2020 14:33:26		dboehmel		Net	34540 lb
Comments					Tons	17.27

Product	LD%	Qty	UOM	Rate	Tax	Amount	Origin
1 Spwaste Solid Oth-	100	17.27	Tons				IN-TIPPECA

Total Tax  
 Total Ticket

Driver's Signature



**Industrial Waste Disposal Manifest**

**Profile Number: 614725IN**

**Expiration Date: 4/14/2021**

994493

**ALL SOLIDIFICATION MUST BE SCHEDULED 24 HOURS IN ADVANCE**

**Section A Generator Information**

**Generator Name:**  
Arconic Corp

**Technical Contact:**  
Matt Bruck: (513) 309-1966

**Waste Location:** Elliott Ditch Levee

**Street Address:**  
3131 Main Street

**County:** Tippecanoe

**City:** Lafayette

**State:** IN      **Zip Code:** 47905

**Emergency Response Phone Number:**  
Kevin Chapman: (812) 343-0163

**Waste Name:** PCB Remediation Waste Soil  
**Est. Volume/Number of Drums:**

**Special Conditions:** Direct Landfill NON ADC

**NO Generator Signature Required**

**Section C DISPOSAL SITE INFORMATION**

**Site Name:** Oak Ridge

**OPP Number:** \_\_\_\_\_ **Amount:** 17.54

DSB

6-12-20

\_\_\_\_\_  
**Authorized Signature**

\_\_\_\_\_  
**Date (MM/DD/YY)**

Central Davina



OAK RIDGE RDF  
 2905 South Co. Rd. 150 East  
 LOGANSPO, IN, 46947  
 Ph: 574-722-5771

Original  
 Ticket# 994893

Customer Name ENVIRONMENTALFIELDSVC ENVIRON Carrier CENTRAL PAVE CENTRAL PAVING  
 Ticket Date 06/12/2020 Vehicle# 32 Volume  
 Payment Type Credit Account Container  
 Manual Ticket# Driver JOE  
 Hauling Ticket# Check#  
 Route Billing # 0000853  
 State Waste Code Gen EPA ID  
 Manifest 614725IN  
 Destination Grid  
 PO JT1994  
 Profile 614725IN (PCB REMEDIATION WASTE SOIL (WM038A))  
 Generator 141-ARCONIC3131 ARCONIC

	Time	Scale	Operator	Inbound	Gross	
In	06/12/2020 14:55:41	Scale 2	dboehmel			60280 lb
Out	06/12/2020 14:55:41		dboehmel			25200 lb
Comments						35080 lb
						17.54

Product	LD%	Qty	UOM	Rate	Tax	Amount	Origin
1 Spwaste Solid Oth-	100	17.54	Tons				IN-TIPPECA

Total Tax  
 Total Ticket

Driver's Signature



**Industrial Waste Disposal Manifest**

**Profile Number: 614725IN**

**Expiration Date: 4/14/2021**

994897

**ALL SOLIDIFICATION MUST BE SCHEDULED 24 HOURS IN ADVANCE**

**Section A Generator Information**

**Generator Name:**  
Arconic Corp

**Technical Contact:**  
Matt Bruck: (513) 309-1966

**Waste Location:** Elliott Ditch Levee

**Street Address:**  
3131 Main Street

**County:** Tippecanoe

**City:** Lafayette

**State:** IN      **Zip Code:** 47905

**Emergency Response Phone Number:**  
Kevin Chapman: (812) 343-0163

**Waste Name:** PCB Remediation Waste Soil  
**Est. Volume/Number of Drums:**

**Special Conditions:** Direct Landfill NON ADC

**NO Generator Signature Required**

**Section C DISPOSAL SITE INFORMATION**

**Site Name:** Oak Ridge

**OPP Number:** \_\_\_\_\_ **Amount:** 18.14

*DB*

\_\_\_\_\_  
**Authorized Signature**

6-12-20  
\_\_\_\_\_  
**Date (MM/DD/YY)**



OAK RIDGE RDF  
 2905 South Co. Rd. 150 East  
 LOGANSPORT, IN, 46947  
 Ph: 574-722-5771

Original  
 Ticket# 994897

Customer Name	ENVIRONMENTALFIELDSVC ENVIRON	Carrier	SOLID FINISH SOLID FINISH CONSTRUCTI
Ticket Date	06/12/2020	Vehicle#	72
Payment Type	Credit Account	Container	Volume
Manual Ticket#		Driver	Aaron
Hauling Ticket#		Check#	
Route		Billing #	0000853
State Waste Code		Gen EPA ID	
Manifest	614725IN	Grid	
Destination			
PO	JT1994		
Profile	614725IN (PCB REMEDIATION WASTE SOIL (WM038A))		
Generator	141-ARCONIC3131 ARCONIC		

	Time	Scale	Operator	Inbound	Gross	
In	06/12/2020 15:12:47	Scale 2	dboehmel			64720 lb
Out	06/12/2020 15:12:47		dboehmel		Tare	28440 lb
					Net	36280 lb
Comments					Tons	18.14

Product	LD%	Qty	UOM	Rate	Tax	Amount	Origin
1 Spwaste Solid Oth-	100	18.14	Tons				IN-TIPPECA

Total Tax  
 Total Ticket

Driver's Signature



994910

**Industrial Waste Disposal Manifest**

**Profile Number: 614725IN**

**Expiration Date: 4/14/2021**

**ALL SOLIDIFICATION MUST BE SCHEDULED 24 HOURS IN ADVANCE**

**Section A Generator Information**

**Generator Name:**

Arconic Corp

**Technical Contact:**

Matt Bruck: (513) 309-1966

**Waste Location:** Elliott Ditch Levee

**Street Address:**

3131 Main Street

**County:** Tippecanoe

**City:** Lafayette

**State:** IN

**Zip Code:** 47905

**Emergency Response Phone Number:**

Kevin Chapman: (812) 343-0163

**Waste Name:** PCB Remediation Waste Soil

**Est. Volume/Number of Drums:**

**Special Conditions:** Direct Landfill NON ADC

**NO Generator Signature Required**

**Section C DISPOSAL SITE INFORMATION**

**Site Name:** Oak Ridge

**OPP Number:** \_\_\_\_\_

**Amount:** 2327

**Authorized Signature**

**Date (MM/DD/YY)**

K101

6/15/2020

#77





OAK RIDGE RDF  
 2905 South Co. Rd. 150 East  
 LOGANSPO, IN, 46947  
 Ph: 574-722-5771

Original  
 Ticket# 994910

Customer Name ENVIRONMENTALFIELDSVC ENVIRON Carrier SOLID FINISH SOLID FINISH CONSTRUCTI  
 Ticket Date 06/15/2020 Vehicle# 77 Volume  
 Payment Type Credit Account Container  
 Manual Ticket# Driver Rob  
 Hauling Ticket# Check#  
 Route Billing # 0000853  
 State Waste Code Gen EPA ID  
 Manifest 614725IN Grid  
 Destination JT1994  
 PO 614725IN (PCB REMEDIATION WASTE SOIL (WM038A))  
 Profile 141-ARCONIC3131 ARCONIC  
 Generator

	Time	Scale	Operator	Inbound	Gross	75640 lb
In	06/15/2020 07:50:31	Scale 2	kdweitt		Tare	29100 lb
Out	06/15/2020 07:50:31		kdweitt		Net	46540 lb
					Tons	23.27

Comments

Product	LD%	Qty	UOM	Rate	Tax	Amount	Origin
1 Spwaste Solid Oth-	100	23.27	Tons				IN-TIPPECA

Total Tax  
 Total Ticket

Driver's Signature



994925

**Industrial Waste Disposal Manifest****Profile Number: 614725IN****Expiration Date: 4/14/2021****ALL SOLIDIFICATION MUST BE SCHEDULED 24 HOURS IN ADVANCE****Section A Generator Information****Generator Name:**  
Arconic Corp**Technical Contact:**  
Matt Bruck: (513) 309-1966**Waste Location:** Elliott Ditch Levee**Street Address:**  
3131 Main Street**County:** Tippecanoe**City:** Lafayette**State:** IN      **Zip Code:** 47905**Emergency Response Phone Number:**  
Kevin Chapman: (812) 343-0163**Waste Name:** PCB Remediation Waste Soil  
**Est. Volume/Number of Drums:****Special Conditions:** Direct Landfill NON ADC**NO Generator Signature Required****Section C DISPOSAL SITE INFORMATION****Site Name:** Oak Ridge**OPP Number:** \_\_\_\_\_**Amount:** 20.76Kld  
\_\_\_\_\_  
**Authorized Signature**6/15/2020  
\_\_\_\_\_  
**Date (MM/DD/YY)**

81



OAK RIDGE RDF  
 2905 South Co. Rd. 150 East  
 LOGANSPORT, IN, 46947  
 Ph: 574-722-5771

Reprint  
 Ticket# 994925

Customer Name	ENVIRONMENTALFIELDSVC ENVIRON	Carrier	SOLID FINISH SOLID FINISH CONSTRUCTI
Ticket Date	06/15/2020	Vehicle#	81
Payment Type	Credit Account	Container	Volume
Manual Ticket#		Driver	Scott
Hauling Ticket#		Check#	
Route		Billing #	0000853
State Waste Code		Gen EPA ID	
Manifest	614725IN	Grid	
Destination			
PO	JT1994		
Profile	614725IN (PCB REMEDIATION WASTE SOIL (WMO38A))		
Generator	141-ARCONIC3131 ARCONIC		

	Time	Scale	. Operator	Inbound	Gross	68700 lb
In	06/15/2020 09:16:18	Scale 2	kdweitt		Tare	27180 lb
Out	06/15/2020 09:16:18		kdweitt		Net	41520 lb
					Tons	20.76

Comments

Product	LD%	Qty	UOM	Rate	Tax	Amount	Origin
1 Spwaste Solid Oth-	100	20.76	Tons				IN-TIPPECA

Total Tax  
 Total Ticket

Driver`s Signature



994931

**Industrial Waste Disposal Manifest**

**Profile Number: 614725IN**

**Expiration Date: 4/14/2021**

**ALL SOLIDIFICATION MUST BE SCHEDULED 24 HOURS IN ADVANCE**

**Section A Generator Information**

**Generator Name:**

Arconic Corp

**Technical Contact:**

Matt Bruck: (513) 309-1966

**Waste Location:** Elliott Ditch Levee

**Street Address:**

3131 Main Street

**County:** Tippecanoe

**City:** Lafayette

**State:** IN

**Zip Code:** 47905

**Emergency Response Phone Number:**

Kevin Chapman: (812) 343-0163

**Waste Name:** PCB Remediation Waste Soil

**Est. Volume/Number of Drums:**

**Special Conditions:** Direct Landfill NON ADC

**NO Generator Signature Required**

**Section C DISPOSAL SITE INFORMATION**

**Site Name:** Oak Ridge

**OPP Number:** \_\_\_\_\_

**Amount:** \_\_\_\_\_

1795

Kid

6/15/2020

**Authorized Signature**

**Date (MM/DD/YY)**

#74



OAK RIDGE RDF  
 2905 South Co. Rd. 150 East  
 LOGANSFORT, IN, 46947  
 Ph: 574-722-5771

Reprint  
 Ticket# 994931

Customer Name	ENVIRONMENTALFIELDSVC ENVIRON	Carrier	SOLID FINISH	SOLID FINISH	CONSTRUCTI
Ticket Date	06/15/2020	Vehicle#	74	Volume	
Payment Type	Credit Account	Container			
Manual Ticket#		Driver	Brian		
Hauling Ticket#		Check#			
Route		Billing #	0000853		
State Waste Code		Gen EPA ID			
Manifest	614725IN	Grid			
Destination					
PO	JT1994				
Profile	614725IN (PCB REMEDIATION WASTE SOIL (WM038A))				
Generator	141-ARCONIC3131 ARCONIC				

	Time	Scale	Operator	Inbound	Gross	63820 lb
In	06/15/2020 09:35:48	Scale 2	kdweitt		Tare	27920 lb
Out	06/15/2020 09:35:48		kdweitt		Net	35900 lb
					Tons	17.95

Comments

Product	LD%	Qty	UOM	Rate	Tax	Amount	Origin
1 Spwaste Solid Oth-	100	17.95	Tons				IN-TIPPECA

Total Tax  
 Total Ticket

Driver`s Signature



994939

**Industrial Waste Disposal Manifest**

**Profile Number: 614725IN**

**Expiration Date: 4/14/2021**

**ALL SOLIDIFICATION MUST BE SCHEDULED 24 HOURS IN ADVANCE**

**Section A Generator Information**

**Generator Name:**  
Arconic Corp

**Technical Contact:**  
Matt Bruck: (513) 309-1966

**Waste Location:** Elliott Ditch Levee

**Street Address:**  
3131 Main Street

**County:** Tippecanoe

**City:** Lafayette

**State:** IN      **Zip Code:** 47905

**Emergency Response Phone Number:**  
Kevin Chapman: (812) 343-0163

**Waste Name:** PCB Remediation Waste Soil  
**Est. Volume/Number of Drums:**

**Special Conditions:** Direct Landfill NON ADC

**NO Generator Signature Required**

**Section C DISPOSAL SITE INFORMATION**

**Site Name:** Oak Ridge

**OPP Number:** \_\_\_\_\_ **Amount:** 19.71

Kid  
\_\_\_\_\_  
**Authorized Signature**

6/5/2020  
\_\_\_\_\_  
**Date (MM/DD/YY)**

#70



OAK RIDGE RDF  
 2905 South Co. Rd. 150 East  
 LOGANSPORT, IN, 46947  
 Ph: 574-722-5771

Reprint  
 Ticket# 994939

Customer Name	ENVIRONMENTALFIELDSVC ENVIRON	Carrier	SOLID FINISH	SOLID FINISH	CONSTRUCTI
Ticket Date	06/15/2020	Vehicle#	70	Volume	
Payment Type	Credit Account	Container			
Manual Ticket#		Driver	Dan		
Hauling Ticket#		Check#			
Route		Billing #	0000853		
State Waste Code		Gen EPA ID			
Manifest	614725IN				
Destination		Grid			
PO	JT1994				
Profile	614725IN (PCB REMEDIATION WASTE SOIL (WM038A))				
Generator	141-ARCONIC3131 ARCONIC				

	Time	Scale	Operator	Inbound	Gross	68020 lb
In	06/15/2020 10:05:44	Scale 2	kdweitt		Tare	28600 lb
Out	06/15/2020 10:05:44		kdweitt		Net	39420 lb
					Tons	19.71

Comments

Product	LD%	Qty	UOM	Rate	Tax	Amount	Origin
1 Spwaste Solid Oth-	100	19.71	Tons				IN-TIPPECA

Total Tax  
 Total Ticket

Driver's Signature



994/940

**Industrial Waste Disposal Manifest**

**Profile Number: 614725IN**

**Expiration Date: 4/14/2021**

**ALL SOLIDIFICATION MUST BE SCHEDULED 24 HOURS IN ADVANCE**

**Section A Generator Information**

**Generator Name:**  
Arconic Corp

**Technical Contact:**  
Matt Bruck: (513) 309-1966

**Waste Location:** Elliott Ditch Levee

**Street Address:**  
3131 Main Street

**County:** Tippecanoe

**City:** Lafayette

**State:** IN      **Zip Code:** 47905

**Emergency Response Phone Number:**  
Kevin Chapman: (812) 343-0163

**Waste Name:** PCB Remediation Waste Soil  
**Est. Volume/Number of Drums:**

**Special Conditions:** Direct Landfill NON ADC

**NO Generator Signature Required**

**Section C DISPOSAL SITE INFORMATION**

**Site Name:** Oak Ridge

**OPP Number:** \_\_\_\_\_ **Amount:** 19.75

Kd  
**Authorized Signature**

6/15/2020  
**Date (MM/DD/YY)**

#82





OAK RIDGE RDF  
 2905 South Co. Rd. 150 East  
 LOGANSPOET, IN, 46947  
 Ph: 574-722-5771

Original  
 Ticket# 994940

Customer Name ENVIRONMENTALFIELDSVC ENVIRON Carrier SOLID FINISH SOLID FINISH CONSTRUCTI  
 Ticket Date 06/15/2020 Vehicle# 82 Volume  
 Payment Type Credit Account Container  
 Manual Ticket# Driver Robert  
 Hauling Ticket# Check#  
 Route Billing # 0000853  
 State Waste Code Gen EPA ID  
 Manifest 614725IN  
 Destination Grid  
 PO JT1994  
 Profile 614725IN (PCB REMEDIATION WASTE SOIL (WM038A))  
 Generator 141-ARCONIC3131 ARCONIC

	Time	Scale	Operator	Inbound	Gross	63000 lb
In	06/15/2020 10:08:04	Scale 2	kdweitt		Tare	23440 lb
Out	06/15/2020 10:08:04		kdweitt		Net	39560 lb
					Tons	19.78

Comments

Product	LD%	Qty	UOM	Rate	Tax	Amount	Origin
1 Spwaste Solid Oth-	100	19.78	Tons				IN-TIPPECA

Total Tax  
 Total Ticket

Driver's Signature



994945

**Industrial Waste Disposal Manifest**

**Profile Number: 614725IN**

**Expiration Date: 4/14/2021**

**ALL SOLIDIFICATION MUST BE SCHEDULED 24 HOURS IN ADVANCE**

**Section A Generator Information**

**Generator Name:**  
Arconic Corp

**Technical Contact:**  
Matt Bruck: (513) 309-1966

**Waste Location:** Elliott Ditch Levee

**Street Address:**  
3131 Main Street

**County:** Tippecanoe

**City:** Lafayette

**State:** IN      **Zip Code:** 47905

**Emergency Response Phone Number:**  
Kevin Chapman: (812) 343-0163

**Waste Name:** PCB Remediation Waste Soil  
**Est. Volume/Number of Drums:**

**Special Conditions:** Direct Landfill NON ADC

**NO Generator Signature Required**

**Section C DISPOSAL SITE INFORMATION**

**Site Name:** Oak Ridge

**OPP Number:** \_\_\_\_\_ **Amount:** 20.61

Kld  
\_\_\_\_\_  
**Authorized Signature**

6/15/2020  
\_\_\_\_\_  
**Date (MM/DD/YY)**

#172



OAK RIDGE RDF  
 2905 South Co. Rd. 150 East  
 LOGANSPORT, IN, 46947  
 Ph: 574-722-5771

Reprint  
 Ticket# 994945

Customer Name	ENVIRONMENTALFIELDSVC ENVIRON	Carrier	SOLID FINISH	SOLID FINISH	CONSTRUCTI
Ticket Date	06/15/2020	Vehicle#	72	Volume	
Payment Type	Credit Account	Container			
Manual Ticket#		Driver	Aaron		
Hauling Ticket#		Check#			
Route		Billing #	0000853		
State Waste Code		Gen EPA ID			
Manifest	614725IN	Grid			
Destination					
PO	JT1994				
Profile	614725IN (PCB REMEDIATION WASTE SOIL (WM038A))				
Generator	141-ARCONIC3131 ARCONIC				

	Time	Scale	Operator	Inbound	Gross	69660 lb
In	06/15/2020 10:14:38	Scale 2	kdweitt		Tare	28440 lb
Out	06/15/2020 10:14:38		kdweitt		Net	41220 lb
					Tons	20.61

Comments

Product	LD%	Qty	UOM	Rate	Tax	Amount	Origin
1 Spwaste Solid Oth-	100	20.61	Tons				IN-TIPPECA

Total Tax  
 Total Ticket

Driver's Signature



994954

**Industrial Waste Disposal Manifest**

**Profile Number: 614725IN**

**Expiration Date: 4/14/2021**

**ALL SOLIDIFICATION MUST BE SCHEDULED 24 HOURS IN ADVANCE**

**Section A Generator Information**

**Generator Name:**  
Arconic Corp

**Technical Contact:**  
Matt Bruck: (513) 309-1966

**Waste Location:** Elliott Ditch Levee

**Street Address:**  
3131 Main Street

**County:** Tippecanoe

**City:** Lafayette

**State:** IN      **Zip Code:** 47905

**Emergency Response Phone Number:**  
Kevin Chapman: (812) 343-0163

**Waste Name:** PCB Remediation Waste Soil  
**Est. Volume/Number of Drums:**

**Special Conditions:** Direct Landfill NON ADC

**NO Generator Signature Required**

**Section C DISPOSAL SITE INFORMATION**

**Site Name:** Oak Ridge

**OPP Number:** \_\_\_\_\_ **Amount:** 19.34

**Authorized Signature**

**Date (MM/DD/YY)**

*KH*

*6/15/2020*

*71*



OAK RIDGE RDF  
 2905 South Co. Rd. 150 East  
 LOGANSPORT, IN, 46947  
 Ph: 574-722-5771

Reprint  
 Ticket# 994954

Customer Name	ENVIRONMENTALFIELDSVC ENVIRON	Carrier	SOLID FINISH SOLID FINISH CONSTRUCTI
Ticket Date	06/15/2020	Vehicle#	71
Payment Type	Credit Account	Container	Volume
Manual Ticket#		Driver	Barry
Hauling Ticket#		Check#	
Route		Billing #	0000853
State Waste Code		Gen EPA ID	
Manifest	614725IN		
Destination		Grid	
PO	JT1994		
Profile	614725IN (PCB REMEDIATION WASTE SOIL (WM038A))		
Generator	141-ARCONIC3131 ARCONIC		

	Time	Scale	Operator	Inbound	Gross	68940 lb
In	06/15/2020 10:49:03	Scale 2	kdweitt		Tare	30260 lb
Out	06/15/2020 10:49:03		kdweitt		Net	38680 lb
Comments					Tons	19.34

Product	LD%	Qty	UOM	Rate	Tax	Amount	Origin
1 Spwaste Solid Oth-	100	19.34	Tons				IN-TIPPECA

Total Tax  
 Total Ticket

Driver's Signature



994955

**Industrial Waste Disposal Manifest**

**Profile Number: 614725IN**

**Expiration Date: 4/14/2021**

**ALL SOLIDIFICATION MUST BE SCHEDULED 24 HOURS IN ADVANCE**

**Section A Generator Information**

**Generator Name:**  
Arconic Corp

**Technical Contact:**  
Matt Bruck: (513) 309-1966

**Waste Location:** Elliott Ditch Levee

**Street Address:**  
3131 Main Street

**County:** Tippecanoe

**City:** Lafayette

**State:** IN      **Zip Code:** 47905

**Emergency Response Phone Number:**  
Kevin Chapman: (812) 343-0163

**Waste Name:** PCB Remediation Waste Soil  
**Est. Volume/Number of Drums:**

**Special Conditions:** Direct Landfill NON ADC

**NO Generator Signature Required**

**Section C DISPOSAL SITE INFORMATION**

**Site Name:** Oak Ridge

**OPP Number:** \_\_\_\_\_ **Amount:** 23.87

KL  
\_\_\_\_\_  
**Authorized Signature**

6/15/2020  
\_\_\_\_\_  
**Date (MM/DD/YY)**

77



OAK RIDGE RDF  
 2905 South Co. Rd. 150 East  
 LOGANSPORT, IN, 46947  
 Ph: 574-722-5771

Reprint  
 Ticket# 994955

Customer Name	ENVIRONMENTALFIELDSVC ENVIRON	Carrier	SOLID FINISH SOLID FINISH CONSTRUCTI
Ticket Date	06/15/2020	Vehicle#	77
Payment Type	Credit Account	Container	Volume
Manual Ticket#		Driver	Rob
Hauling Ticket#		Check#	
Route		Billing #	0000853
State Waste Code		Gen EPA ID	
Manifest	614725IN		
Destination		Grid	
PO	JT1994		
Profile	614725IN (PCB REMEDIATION WASTE SOIL (WM038A))		
Generator	141-ARCONIC3131 ARCONIC		

	Time	Scale	Operator	Inbound	Gross	76840 lb
In	06/15/2020 10:55:37	Scale 2	kdweitt		Tare	29100 lb
Out	06/15/2020 10:55:37		kdweitt		Net	47740 lb
Comments					Tons	23.87

Product	LD%	Qty	UOM	Rate	Tax	Amount	Origin
1 Spwaste Solid Oth-	100	23.87	Tons				IN-TIPPECA

Total Tax  
 Total Ticket

Driver's Signature



994962

### Industrial Waste Disposal Manifest

Profile Number: 614725IN

Expiration Date: 4/14/2021

**ALL SOLIDIFICATION MUST BE SCHEDULED 24 HOURS IN ADVANCE**

#### Section A Generator Information

Generator Name:  
Arconic Corp

Technical Contact:  
Matt Bruck: (513) 309-1966

Waste Location: Elliott Ditch Levee

Street Address:  
3131 Main Street

County: Tippecanoe

City: Lafayette

State: IN Zip Code: 47905

Emergency Response Phone Number:  
Kevin Chapman: (812) 343-0163

Waste Name: PCB Remediation Waste Soil  
Est. Volume/Number of Drums:

Special Conditions: Direct Landfill NON ADC

NO Generator Signature Required

#### Section C DISPOSAL SITE INFORMATION

Site Name: Oak Ridge

OPP Number: \_\_\_\_\_ Amount: 18.35

KID  
Authorized Signature

6/15/2020  
Date (MM/DD/YY)

81





OAK RIDGE RDF  
 2905 South Co. Rd. 150 East  
 LOGANSPORT, IN, 46947  
 Ph: 574-722-5771

Reprint  
 Ticket# 994962

Customer Name ENVIRONMENTALFIELDSVC ENVIRON Carrier SOLID FINISH SOLID FINISH CONSTRUCTI  
 Ticket Date 06/15/2020 Vehicle# 81 Volume  
 Payment Type Credit Account Container  
 Manual Ticket# Driver Tom  
 Hauling Ticket# Check#  
 Route Billing # 0000853  
 State Waste Code Gen EPA ID  
 Manifest 614725IN Grid  
 Destination PO JT1994  
 Profile 614725IN (PCB REMEDIATION WASTE SOIL (WM038A))  
 Generator 141-ARCONIC3131 ARCONIC

	Time	Scale	Operator	Inbound	Gross	63880 lb
In	06/15/2020 11:35:23	Scale 2	kdweitt		Tare	27180 lb
Out	06/15/2020 11:35:23		kdweitt		Net	36700 lb
Comments					Tons	18.35

Product	LD%	Qty	UOM	Rate	Tax	Amount	Origin
1 Spwaste Solid Oth-	100	18.35	Tons				IN-TIPPECA

Total Tax  
 Total Ticket

Driver's Signature



994970

**Industrial Waste Disposal Manifest**

**Profile Number: 614725IN**

**Expiration Date: 4/14/2021**

**ALL SOLIDIFICATION MUST BE SCHEDULED 24 HOURS IN ADVANCE**

**Section A Generator Information**

**Generator Name:**  
Arconic Corp

**Technical Contact:**  
Matt Bruck: (513) 309-1966

**Waste Location:** Elliott Ditch Levee

**Street Address:**  
3131 Main Street

**County:** Tippecanoe

**City:** Lafayette

**State:** IN      **Zip Code:** 47905

**Emergency Response Phone Number:**  
Kevin Chapman: (812) 343-0163

**Waste Name:** PCB Remediation Waste Soil  
**Est. Volume/Number of Drums:**

**Special Conditions:** Direct Landfill NON ADC

**NO Generator Signature Required**

**Section C DISPOSAL SITE INFORMATION**

**Site Name:** Oak Ridge

**OPP Number:** \_\_\_\_\_ **Amount:** 19.65

*KW*  
**Authorized Signature**

6/15/2020  
**Date (MM/DD/YY)**

74



OAK RIDGE RDF  
 2905 South Co. Rd. 150 East  
 LOGANSFORT, IN, 46947  
 Ph: 574-722-5771

Reprint  
 Ticket# 994970

Customer Name	ENVIRONMENTALFIELDSVC ENVIRON	Carrier	SOLID FINISH	SOLID FINISH	CONSTRUCTI
Ticket Date	06/15/2020	Vehicle#	74	Volume	
Payment Type	Credit Account	Container			
Manual Ticket#		Driver	Brian		
Hauling Ticket#		Check#			
Route		Billing #	0000853		
State Waste Code		Gen EPA ID			
Manifest	614725IN	Grid			
Destination					
PO	JT1994				
Profile	614725IN (PCB REMEDIATION WASTE SOIL (WM038A))				
Generator	141-ARCONIC3131 ARCONIC				

	Time	Scale	Operator	Inbound	Gross	67220 lb
In	06/15/2020 12:01:43	Scale 2	kdweitt		Tare	27920 lb
Out	06/15/2020 12:01:43		kdweitt		Net	39300 lb
					Tons	19.65

Comments

Product	LD%	Qty	UOM	Rate	Tax	Amount	Origin
1 Spwaste Solid Oth-	100	19.65	Tons				IN-TIPPECA

Total Tax  
 Total Ticket

Driver`s Signature



994977

### Industrial Waste Disposal Manifest

Profile Number: 614725IN

Expiration Date: 4/14/2021

**ALL SOLIDIFICATION MUST BE SCHEDULED 24 HOURS IN ADVANCE**

#### Section A Generator Information

Generator Name:

Arconic Corp

Technical Contact:

Matt Bruck: (513) 309-1966

Waste Location: Elliott Ditch Levee

Street Address:

3131 Main Street

County: Tippecanoe

City: Lafayette

State: IN

Zip Code: 47905

Emergency Response Phone Number:

Kevin Chapman: (812) 343-0163

Waste Name: PCB Remediation Waste Soil

Est. Volume/Number of Drums:

Special Conditions: Direct Landfill NON ADC

NO Generator Signature Required

#### Section C DISPOSAL SITE INFORMATION

Site Name: Oak Ridge

OPP Number: \_\_\_\_\_

Amount: 17.78

KW  
Authorized Signature

6/15/2020  
Date (MM/DD/YY)

#70



OAK RIDGE RDF  
 2905 South Co. Rd. 150 East  
 LOGANSPOET, IN, 46947  
 Ph: 574-722-5771

Reprint  
 Ticket# 994977

Customer Name ENVIRONMENTALFIELDSVC ENVIRON Carrier SOLID FINISH SOLID FINISH CONSTRUCTI  
 Ticket Date 06/15/2020 Vehicle# 70 Volume  
 Payment Type Credit Account Container  
 Manual Ticket# Driver Dan Tom  
 Hauling Ticket# Check#  
 Route Billing # 0000853  
 State Waste Code Gen EPA ID  
 Manifest 614725IN  
 Destination Grid  
 PO JT1994  
 Profile 614725IN (PCB REMEDIATION WASTE SOIL (WM038A))  
 Generator 141-ARCONIC3131 ARCONIC

	Time	Scale	Operator	Inbound	Gross	64160 lb
In	06/15/2020 12:32:20	Scale 2	kdweitt		Tare	28600 lb
Out	06/15/2020 12:32:20		kdweitt		Net	35560 lb
					Tons	17.78

Comments

Product	LD%	Qty	UOM	Rate	Tax	Amount	Origin
1 Spwaste Solid Oth-	100	17.78	Tons				IN-TIPPECA

Total Tax  
 Total Ticket

Driver's Signature



994981

**Industrial Waste Disposal Manifest**

**Profile Number: 614725IN**

**Expiration Date: 4/14/2021**

**ALL SOLIDIFICATION MUST BE SCHEDULED 24 HOURS IN ADVANCE**

**Section A Generator Information**

**Generator Name:**  
Arconic Corp

**Technical Contact:**  
Matt Bruck: (513) 309-1966

**Waste Location:** Elliott Ditch Levee

**Street Address:**  
3131 Main Street

**County:** Tippecanoe

**City:** Lafayette

**State:** IN      **Zip Code:** 47905

**Emergency Response Phone Number:**  
Kevin Chapman: (812) 343-0163

**Waste Name:** PCB Remediation Waste Soil  
**Est. Volume/Number of Drums:**

**Special Conditions:** Direct Landfill NON ADC

**NO Generator Signature Required**

**Section C DISPOSAL SITE INFORMATION**

**Site Name:** Oak Ridge

**OPP Number:** \_\_\_\_\_ **Amount:** 22.32

Kld

6/15/2020

**Authorized Signature**

**Date (MM/DD/YY)**

82



OAK RIDGE RDF  
 2905 South Co. Rd. 150 East  
 LOGANSPOBT, IN, 46947  
 Ph: 574-722-5771

Reprint  
 Ticket# 994981

Customer Name ENVIRONMENTALFIELDSVC ENVIRON Carrier SOLID FINISH SOLID FINISH CONSTRUCTI  
 Ticket Date 06/15/2020 Vehicle# 82 Volume  
 Payment Type Credit Account Container  
 Manual Ticket# Driver *Earl Robert*  
 Hauling Ticket# Check#  
 Route Billing # 0000853  
 State Waste Code Gen EPA ID  
 Manifest 614725IN  
 Destination Grid  
 PO JT1994  
 Profile 614725IN (PCB REMEDIATION WASTE SOIL (WM038A))  
 Generator 141-ARCONIC3131 ARCONIC

	Time	Scale	Operator	Inbound	Gross	68080 lb
In	06/15/2020 12:51:09	Scale 2	kdweitt		Tare	23440 lb
Out	06/15/2020 12:51:09		kdweitt		Net	44640 lb
					Tons	22.32

Comments

Product	LD%	Qty	UOM	Rate	Tax	Amount	Origin
1 Spwaste Solid Oth-	100	22.32	Tons				IN-TIPPECA

Total Tax  
 Total Ticket

Driver's Signature



307  
994986

**Industrial Waste Disposal Manifest**

**Profile Number: 614725IN**

**Expiration Date: 4/14/2021**

**ALL SOLIDIFICATION MUST BE SCHEDULED 24 HOURS IN ADVANCE**

**Section A Generator Information**

**Generator Name:**  
Arconic Corp

**Technical Contact:**  
Matt Bruck: (513) 309-1966

**Waste Location:** Elliott Ditch Levee

**Street Address:**  
3131 Main Street

**County:** Tippecanoe

**City:** Lafayette

**State:** IN      **Zip Code:** 47905

**Emergency Response Phone Number:**  
Kevin Chapman: (812) 343-0163

**Waste Name:** PCB Remediation Waste Soil  
**Est. Volume/Number of Drums:**

**Special Conditions:** Direct Landfill NON ADC

**NO Generator Signature Required**

**Section C DISPOSAL SITE INFORMATION**

**Site Name:** Oak Ridge

**OPP Number:** \_\_\_\_\_ **Amount:** 22.22

KV

6/15/2020

**Authorized Signature**

**Date (MM/DD/YY)**

72





OAK RIDGE RDF  
 2905 South Co. Rd. 150 East  
 LOGANSFORT, IN, 46947  
 Ph: 574-722-5771

Reprint  
 Ticket# 994986

Customer Name	ENVIRONMENTALFIELDSVC ENVIRON	Carrier	SOLID FINISH SOLID	FINISH CONSTRUCTI
Ticket Date	06/15/2020	Vehicle#	72	Volume
Payment Type	Credit Account	Container		
Manual Ticket#		Driver	Aaron	
Hauling Ticket#		Check#		
Route		Billing #	0000853	
State Waste Code		Gen EPA ID		
Manifest	614725IN	Grid		
Destination				
PO	JT1994			
Profile	614725IN (PCB REMEDIATION WASTE SOIL (WM038A))			
Generator	141-ARCONIC3131 ARCONIC			

	Time	Scale	Operator	Inbound	Gross	72880 lb
In	06/15/2020 13:10:47	Scale 2	kdweitt		Tare	28440 lb
Out	06/15/2020 13:10:47		kdweitt		Net	44440 lb
					Tons	22.22

Comments

Product	LD%	Qty	UOM	Rate	Tax	Amount	Origin
1 Spwaste Solid Oth-	100	22.22	Tons				IN-TIPPECA

Total Tax  
 Total Ticket

Driver's Signature



308  
994988

**Industrial Waste Disposal Manifest**

**Profile Number: 614725IN**

**Expiration Date: 4/14/2021**

**ALL SOLIDIFICATION MUST BE SCHEDULED 24 HOURS IN ADVANCE**

**Section A Generator Information**

**Generator Name:**  
Arconic Corp

**Technical Contact:**  
Matt Bruck: (513) 309-1966

**Waste Location:** Elliott Ditch Levee

**Street Address:**  
3131 Main Street

**County:** Tippecanoe

**City:** Lafayette

**State:** IN      **Zip Code:** 47905

**Emergency Response Phone Number:**  
Kevin Chapman: (812) 343-0163

**Waste Name:** PCB Remediation Waste Soil  
**Est. Volume/Number of Drums:**

**Special Conditions:** Direct Landfill NON ADC

**NO Generator Signature Required**

**Section C DISPOSAL SITE INFORMATION**

**Site Name:** Oak Ridge

**OPP Number:** \_\_\_\_\_ **Amount:** 20.37

KV  
\_\_\_\_\_  
**Authorized Signature**

6/215/2020  
\_\_\_\_\_  
**Date (MM/DD/YY)**

71



OAK RIDGE RDF  
 2905 South Co. Rd. 150 East  
 LOGANSPO, IN, 46947  
 Ph: 574-722-5771

Original  
 Ticket# 994988

Customer Name	ENVIRONMENTALFIELDSVC ENVIRON	Carrier	SOLID FINISH SOLID FINISH CONSTRUCTI
Ticket Date	06/15/2020	Vehicle#	71
Payment Type	Credit Account	Container	Volume
Manual Ticket#		Driver	Barry
Hauling Ticket#		Check#	
Route		Billing #	0000853
State Waste Code		Gen EPA ID	
Manifest	614725IN		
Destination		Grid	
PO	JT1994		
Profile	614725IN (PCB REMEDIATION WASTE SOIL (WM038A))		
Generator	141-ARCONIC3131 ARCONIC		

	Time	Scale	Operator	Inbound	Gross	71000 lb
In	06/15/2020 13:33:37	Scale 2	kdweitt		Tare	30260 lb
Out	06/15/2020 13:33:37		kdweitt		Net	40740 lb
Comments					Tons	20.37

Product	LD%	Qty	UOM	Rate	Tax	Amount	Origin
1 Spwaste Solid Oth-	100	20.37	Tons				IN-TIPPECA

Total Tax  
 Total Ticket

Driver's Signature



994993

**Industrial Waste Disposal Manifest**

**Profile Number: 614725IN**

**Expiration Date: 4/14/2021**

**ALL SOLIDIFICATION MUST BE SCHEDULED 24 HOURS IN ADVANCE**

**Section A Generator Information**

**Generator Name:**  
Arconic Corp

**Technical Contact:**  
Matt Bruck: (513) 309-1966

**Waste Location:** Elliott Ditch Levee

**Street Address:**  
3131 Main Street

**County:** Tippecanoe

**City:** Lafayette

**State:** IN      **Zip Code:** 47905

**Emergency Response Phone Number:**  
Kevin Chapman: (812) 343-0163

**Waste Name:** PCB Remediation Waste Soil  
**Est. Volume/Number of Drums:**

**Special Conditions:** Direct Landfill NON ADC

**NO Generator Signature Required**

**Section C DISPOSAL SITE INFORMATION**

**Site Name:** Oak Ridge

**OPP Number:** \_\_\_\_\_ **Amount:** 16 89

*KW*

6/15/2020

**Authorized Signature**

**Date (MM/DD/YY)**

81



OAK RIDGE RDF  
 2905 South Co. Rd. 150 East  
 LOGANSPORT, IN, 46947  
 Ph: 574-722-5771

Reprint  
 Ticket# 994993

Customer Name	ENVIRONMENTALFIELDSVC ENVIRON	Carrier	SOLID FINISH	SOLID FINISH	CONSTRUCTI
Ticket Date	06/15/2020	Vehicle#	81	Volume	
Payment Type	Credit Account	Container			
Manual Ticket#		Driver	Tom		
Hauling Ticket#		Check#			
Route		Billing #	0000853		
State Waste Code		Gen EPA ID			
Manifest	614725IN	Grid			
Destination					
PO	JT1994				
Profile	614725IN (PCB REMEDIATION WASTE SOIL (WM038A))				
Generator	141-ARCONIC3131 ARCONIC				

	Time	Scale	Operator	Inbound	Gross	
In	06/15/2020 14:03:47	Scale 2	kdweitt			60860 lb
Out	06/15/2020 14:03:47		kdweitt		Tare	27180 lb
					Net	33680 lb
					Tons	16.84

Comments

Product	LD%	Qty	UOM	Rate	Tax	Amount	Origin
1 Spwaste Solid Oth-	100	16.84	Tons				IN-TIPPECA

Total Tax  
 Total Ticket

Driver's Signature



994998

**Industrial Waste Disposal Manifest**

**Profile Number: 614725IN**

**Expiration Date: 4/14/2021**

**ALL SOLIDIFICATION MUST BE SCHEDULED 24 HOURS IN ADVANCE**

**Section A Generator Information**

**Generator Name:**  
Arconic Corp

**Technical Contact:**  
Matt Bruck: (513) 309-1966

**Waste Location:** Elliott Ditch Levee

**Street Address:**  
3131 Main Street

**County:** Tippecanoe

**City:** Lafayette

**State:** IN      **Zip Code:** 47905

**Emergency Response Phone Number:**  
Kevin Chapman: (812) 343-0163

**Waste Name:** PCB Remediation Waste Soil  
**Est. Volume/Number of Drums:**

**Special Conditions:** Direct Landfill NON ADC

**NO Generator Signature Required**

**Section C DISPOSAL SITE INFORMATION**

**Site Name:** Oak Ridge

**OPP Number:** \_\_\_\_\_ **Amount:** 15.59

Kld  
**Authorized Signature**

8/6/15/2020  
**Date (MM/DD/YY)**

74



OAK RIDGE RDF  
 2905 South Co. Rd. 150 East  
 LOGANSPORT, IN, 46947  
 Ph: 574-722-5771

Reprint  
 Ticket# 994998

Customer Name	ENVIRONMENTALFIELDSVC ENVIRON	Carrier	SOLID FINISH SOLID FINISH CONSTRUCTI
Ticket Date	06/15/2020	Vehicle#	74
Payment Type	Credit Account	Container	Volume
Manual Ticket#		Driver	Brian
Hauling Ticket#		Check#	
Route		Billing #	0000853
State Waste Code		Gen EPA ID	
Manifest	614725in		
Destination		Grid	
PO	JT1994		
Profile	614725IN (PCB REMEDIATION WASTE SOIL (WM038A))		
Generator	141-ARCONIC3131 ARCONIC		

	Time	Scale	Operator	Inbound	Gross	59100 lb
In	06/15/2020 14:27:16	Scale 2	kdweitt		Tare	27920 lb
Out	06/15/2020 14:27:16		kdweitt		Net	31180 lb
Comments					Tons	15.59

Product	LD%	Qty	UOM	Rate	Tax	Amount	Origin
1 Spwaste Solid Oth-	100	15.59	Tons				IN-TIPPECA

Total Tax  
 Total Ticket

Driver`s Signature



995007

**Industrial Waste Disposal Manifest**

**Profile Number: 614725IN**

**Expiration Date: 4/14/2021**

**ALL SOLIDIFICATION MUST BE SCHEDULED 24 HOURS IN ADVANCE**

**Section A Generator Information**

**Generator Name:**  
Arconic Corp

**Technical Contact:**  
Matt Bruck: (513) 309-1966

**Waste Location:** Elliott Ditch Levee

**Street Address:**  
3131 Main Street

**County:** Tippecanoe

**City:** Lafayette

**State:** IN      **Zip Code:** 47905

**Emergency Response Phone Number:**  
Kevin Chapman: (812) 343-0163

**Waste Name:** PCB Remediation Waste Soil  
**Est. Volume/Number of Drums:**

**Special Conditions:** Direct Landfill NON ADC

**NO Generator Signature Required**

**Section C DISPOSAL SITE INFORMATION**

**Site Name:** Oak Ridge

**OPP Number:** \_\_\_\_\_ **Amount:** 18.19

KLD  
\_\_\_\_\_  
**Authorized Signature**

6/15/2020  
\_\_\_\_\_  
**Date (MM/DD/YY)**

70





OAK RIDGE RDF  
 2905 South Co. Rd. 150 East  
 LOGANSPO, IN, 46947  
 Ph: 574-722-5771

Original  
 Ticket# 995007

Customer Name	ENVIRONMENTALFIELDSVC ENVIRON	Carrier	SOLID FINISH	SOLID FINISH	CONSTRUCTI
Ticket Date	06/15/2020	Vehicle#	70		Volume
Payment Type	Credit Account	Container			
Manual Ticket#		Driver	Tom		
Hauling Ticket#		Check#			
Route		Billing #	0000853		
State Waste Code		Gen EPA ID			
Manifest	614725IN				
Destination		Grid			
PO	JT1994				
Profile	614725IN (PCB REMEDIATION WASTE SOIL (WM038A))				
Generator	141-ARCONIC3131 ARCONIC				

	Time	Scale	Operator	Inbound	Gross	64980 lb
In	06/15/2020 15:15:11	Scale 2	kdweitt		Tare	28600 lb
Out	06/15/2020 15:15:11		kdweitt		Net	36380 lb
Comments					Tons	18.19

Product	LD%	Qty	UOM	Rate	Tax	Amount	Origin
1 Spwaste Solid Oth-	100	18.19	Tons				IN-TIPPECA

Total Tax  
 Total Ticket

Driver`s Signature



995008

### Industrial Waste Disposal Manifest

Profile Number: 614725IN

Expiration Date: 4/14/2021

**ALL SOLIDIFICATION MUST BE SCHEDULED 24 HOURS IN ADVANCE**

#### Section A Generator Information

Generator Name:  
Arconic Corp

Technical Contact:  
Matt Bruck: (513) 309-1966

Waste Location: Elliott Ditch Levee

Street Address:  
3131 Main Street

County: Tippecanoe

City: Lafayette

State: IN Zip Code: 47905

Emergency Response Phone Number:  
Kevin Chapman: (812) 343-0163

Waste Name: PCB Remediation Waste Soil  
Est. Volume/Number of Drums:

Special Conditions: Direct Landfill NON ADC

NO Generator Signature Required

#### Section C DISPOSAL SITE INFORMATION

Site Name: Oak Ridge

OPP Number: \_\_\_\_\_ Amount: 1990

[Signature]  
Authorized Signature

6/15/2020  
Date (MM/DD/YY)

82



OAK RIDGE RDF  
 2905 South Co. Rd. 150 East  
 LOGANSPORT, IN, 46947  
 Ph: 574-722-5771

Reprint  
 Ticket# 995008

Customer Name	ENVIRONMENTALFIELDSVC ENVIRON	Carrier	SOLID FINISH SOLID FINISH CONSTRUCTI
Ticket Date	06/15/2020	Vehicle#	82
Payment Type	Credit Account	Container	Volume
Manual Ticket#		Driver	Earl
Hauling Ticket#		Check#	
Route		Billing #	0000853
State Waste Code		Gen EPA ID	
Manifest	614725IN		
Destination		Grid	
PO	JT1994		
Profile	614725IN (PCB REMEDIATION WASTE SOIL (WM038A))		
Generator	141-ARCONIC3131 ARCONIC		

	Time	Scale	Operator	Inbound	Gross	63240 lb
In	06/15/2020 15:18:40	Scale 2	kdweitt		Tare	23440 lb
Out	06/15/2020 15:18:40		kdweitt		Net	39800 lb
Comments					Tons	19.90

Product	LD%	Qty	UOM	Rate	Tax	Amount	Origin
1 Spwaste Solid Oth-	100	19.90	Tons				IN-TIPPECA

Total Tax  
 Total Ticket

Driver`s Signature



995010

**Industrial Waste Disposal Manifest**

**Profile Number: 614725IN**

**Expiration Date: 4/14/2021**

**ALL SOLIDIFICATION MUST BE SCHEDULED 24 HOURS IN ADVANCE**

**Section A Generator Information**

**Generator Name:**  
Arconic Corp

**Technical Contact:**  
Matt Bruck: (513) 309-1966

**Waste Location:** Elliott Ditch Levee

**Street Address:**  
3131 Main Street

**County:** Tippecanoe

**City:** Lafayette

**State:** IN      **Zip Code:** 47905

**Emergency Response Phone Number:**  
Kevin Chapman: (812) 343-0163

**Waste Name:** PCB Remediation Waste Soil  
**Est. Volume/Number of Drums:**

**Special Conditions:** Direct Landfill NON ADC

**NO Generator Signature Required**

**Section C DISPOSAL SITE INFORMATION**

**Site Name:** Oak Ridge

**OPP Number:** \_\_\_\_\_ **Amount:** 21.10

K19  
\_\_\_\_\_  
**Authorized Signature**

6/15/2020  
\_\_\_\_\_  
**Date (MM/DD/YY)**

72



OAK RIDGE RDF  
 2905 South Co. Rd. 150 East  
 LOGANSPOORT, IN, 46947  
 Ph: 574-722-5771

Reprint  
 Ticket# 995010

Customer Name	ENVIRONMENTALFIELDSVC ENVIRON	Carrier	SOLID FINISH SOLID FINISH CONSTRUCTI
Ticket Date	06/15/2020	Vehicle#	72
Payment Type	Credit Account	Container	Volume
Manual Ticket#		Driver	Aaron
Hauling Ticket#		Check#	
Route		Billing #	0000853
State Waste Code		Gen EPA ID	
Manifest	614725IN		
Destination		Grid	
PO	JT1994		
Profile	614725IN (PCB REMEDIATION WASTE SOIL (WM038A))		
Generator	141-ARCONIC3131 ARCONIC		

	Time	Scale	Operator	Inbound	Gross	
In	06/15/2020 15:23:24	Scale 2	kdweitt			70640 lb
Out	06/15/2020 15:23:24		kdweitt		Tare	28440 lb
					Net	42200 lb
					Tons	21.10

Comments

Product	LD%	Qty	UOM	Rate	Tax	Amount	Origin
1 Spwaste Solid Oth-	100	21.10	Tons				IN-TIPPECA

Total Tax  
 Total Ticket

Driver's Signature



995013

## Industrial Waste Disposal Manifest

Profile Number: 614725IN

Expiration Date: 4/14/2021

**ALL SOLIDIFICATION MUST BE SCHEDULED 24 HOURS IN ADVANCE**

### Section A Generator Information

**Generator Name:**

Arconic Corp

**Technical Contact:**

Matt Bruck: (513) 309-1966

**Waste Location:** Elliott Ditch Levee

**Street Address:**

3131 Main Street

**County:** Tippecanoe

**City:** Lafayette

**State:** IN

**Zip Code:** 47905

**Emergency Response Phone Number:**

Kevin Chapman: (812) 343-0163

**Waste Name:** PCB Remediation Waste Soil

**Est. Volume/Number of Drums:**

**Special Conditions:** Direct Landfill NON ADC

**NO Generator Signature Required**

### Section C DISPOSAL SITE INFORMATION

**Site Name:** Oak Ridge

**OPP Number:** \_\_\_\_\_

**Amount:** \_\_\_\_\_

19.37

**Authorized Signature**

**Date (MM/DD/YY)**

KW

6/15/2020

71



OAK RIDGE RDF  
 2905 South Co. Rd. 150 East  
 LOGANSPOORT, IN, 46947  
 Ph: 574-722-5771

Reprint  
 Ticket# 995013

Customer Name	ENVIRONMENTALFIELDSVC ENVIRON	Carrier	SOLID FINISH SOLID FINISH CONSTRUCTI
Ticket Date	06/15/2020	Vehicle#	71
Payment Type	Credit Account	Container	Volume
Manual Ticket#		Driver	Barry
Hauling Ticket#		Check#	
Route		Billing #	0000853
State Waste Code		Gen EPA ID	
Manifest	614725IN		
Destination		Grid	
PO	JT1994		
Profile	614725IN (PCB REMEDIATION WASTE SOIL (WM038A))		
Generator	141-ARCONIC3131 ARCONIC		

	Time	Scale	Operator	Inbound	Gross	69000 lb
In	06/15/2020 15:39:51	Scale 2	kdweitt		Tare	30260 lb
Out	06/15/2020 15:39:51		kdweitt		Net	38740 lb
Comments					Tons	19.37

Product	LD%	Qty	UOM	Rate	Tax	Amount	Origin
1 Spwaste Solid Oth-	100	19.37	Tons				IN-TIPPECA

Total Tax  
 Total Ticket

Driver's Signature



995021

**Industrial Waste Disposal Manifest**

**Profile Number: 614725IN**

**Expiration Date: 4/14/2021**

**ALL SOLIDIFICATION MUST BE SCHEDULED 24 HOURS IN ADVANCE**

**Section A Generator Information**

**Generator Name:**  
Arconic Corp

**Technical Contact:**  
Matt Bruck: (513) 309-1966

**Waste Location:** Elliott Ditch Levee

**Street Address:**  
3131 Main Street

**County:** Tippecanoe

**City:** Lafayette

**State:** IN      **Zip Code:** 47905

**Emergency Response Phone Number:**  
Kevin Chapman: (812) 343-0163

**Waste Name:** PCB Remediation Waste Soil  
**Est. Volume/Number of Drums:**

**Special Conditions:** Direct Landfill NON ADC

**NO Generator Signature Required**

**Section C DISPOSAL SITE INFORMATION**

**Site Name:** Oak Ridge

**OPP Number:** \_\_\_\_\_ **Amount:** 18.92

K14  
\_\_\_\_\_  
**Authorized Signature**

6/21/2020  
\_\_\_\_\_  
**Date (MM/DD/YY)**

71





OAK RIDGE RDF  
 2905 South Co. Rd. 150 East  
 LOGANSPORT, IN, 46947  
 Ph: 574-722-5771

Reprint  
 Ticket# 995021

Customer Name ENVIRONMENTALFIELDSVC ENVIRON Carrier SOLID FINISH SOLID FINISH CONSTRUCTI  
 Ticket Date 06/16/2020 Vehicle# 71 Volume  
 Payment Type Credit Account Container  
 Manual Ticket# Driver Barry  
 Hauling Ticket# Check#  
 Route Billing # 0000853  
 State Waste Code Gen EPA ID  
 Manifest 614725IN  
 Destination Grid  
 PO JT1994  
 Profile 614725IN (PCB REMEDIATION WASTE SOIL (WM038A))  
 Generator 141-ARCONIC3131 ARCONIC

	Time	Scale	. Operator	Inbound	Gross	68100 lb
In	06/16/2020 07:40:25	Scale 2	kdweitt		Tare	30260 lb
Out	06/16/2020 07:40:25		kdweitt		Net	37840 lb
					Tons	18.92

Comments

Product	LD%	Qty	UOM	Rate	Tax	Amount	Origin
1 Spwaste Solid Oth-	100	18.92	Tons				IN-TIPPECA

Total Tax  
 Total Ticket

Driver's Signature



995022

**Industrial Waste Disposal Manifest**

**Profile Number: 614725IN**

**Expiration Date: 4/14/2021**

**ALL SOLIDIFICATION MUST BE SCHEDULED 24 HOURS IN ADVANCE**

**Section A Generator Information**

**Generator Name:**  
Arconic Corp

**Technical Contact:**  
Matt Bruck: (513) 309-1966

**Waste Location:** Elliott Ditch Levee

**Street Address:**  
3131 Main Street

**County:** Tippecanoe

**City:** Lafayette

**State:** IN      **Zip Code:** 47905

**Emergency Response Phone Number:**  
Kevin Chapman: (812) 343-0163

**Waste Name:** PCB Remediation Waste Soil  
**Est. Volume/Number of Drums:**

**Special Conditions:** Direct Landfill NON ADC

**NO Generator Signature Required**

**Section C DISPOSAL SITE INFORMATION**

**Site Name:** Oak Ridge

**OPP Number:** \_\_\_\_\_ **Amount:** 19.15

\_\_\_\_\_  
**Authorized Signature**

6/16/2020  
\_\_\_\_\_  
**Date (MM/DD/YY)**

96

23  
#



OAK RIDGE RDF  
 2905 South Co. Rd. 150 East  
 LOGANSPO, IN, 46947  
 Ph: 574-722-5771

Reprint  
 Ticket# 995022

Customer Name	ENVIRONMENTALFIELDSVC ENVIRON	Carrier	SOLID FINISH	SOLID FINISH	CONSTRUCTI
Ticket Date	06/16/2020	Vehicle#	96	Volume	
Payment Type	Credit Account	Container			
Manual Ticket#		Driver	Rob		
Hauling Ticket#		Check#			
Route		Billing #	0000853		
State Waste Code		Gen EPA ID			
Manifest	614725IN				
Destination		Grid			
PO	JT1994				
Profile	614725IN (PCB REMEDIATION WASTE SOIL (WM038A))				
Generator	141-ARCONIC3131 ARCONIC				

	Time	Scale	Operator	Inbound	Gross	
In	06/16/2020 07:44:49	Scale 2	kdweitt		66920 lb	
Out	06/16/2020 07:44:49		kdweitt		28620 lb	
					Net	38300 lb
					Tons	19.15

Comments

Product	LD%	Qty	UOM	Rate	Tax	Amount	Origin
1 Spwaste Solid Oth-	100	19.15	Tons				IN-TIPPECA

Total Tax  
 Total Ticket

Driver's Signature



995030

### Industrial Waste Disposal Manifest

Profile Number: 614725IN

Expiration Date: 4/14/2021

**ALL SOLIDIFICATION MUST BE SCHEDULED 24 HOURS IN ADVANCE**

#### Section A Generator Information

Generator Name:  
Arconic Corp

Technical Contact:  
Matt Bruck: (513) 309-1966

Waste Location: Elliott Ditch Levee

Street Address:  
3131 Main Street

County: Tippecanoe

City: Lafayette

State: IN Zip Code: 47905

Emergency Response Phone Number:  
Kevin Chapman: (812) 343-0163

Waste Name: PCB Remediation Waste Soil  
Est. Volume/Number of Drums:

Special Conditions: Direct Landfill NON ADC

NO Generator Signature Required

#### Section C DISPOSAL SITE INFORMATION

Site Name: Oak Ridge

OPP Number: \_\_\_\_\_ Amount: 23.52

Kld  
Authorized Signature

6/16/2020  
Date (MM/DD/YY)



OAK RIDGE RDF  
 2905 South Co. Rd. 150 East  
 LOGANSFORT, IN, 46947  
 Ph: 574-722-5771

Reprint  
 Ticket# 995030

Customer Name ENVIRONMENTALFIELDSVC ENVIRON Carrier SOLID FINISH SOLID FINISH CONSTRUCTI  
 Ticket Date 06/16/2020 Vehicle# 72 Volume  
 Payment Type Credit Account Container  
 Manual Ticket# Driver Aaron  
 Hauling Ticket# Check#  
 Route Billing # 0000853  
 State Waste Code Gen EPA ID  
 Manifest 614725IN Grid  
 Destination  
 PO JT1994  
 Profile 614725IN (PCB REMEDIATION WASTE SOIL (WM038A))  
 Generator 141-ARCONIC3131 ARCONIC

	Time	Scale	Operator	Inbound	Gross	75480 lb
In	06/16/2020 08:00:26	Scale 2	kdweitt		Tare	28440 lb
Out	06/16/2020 08:00:26		kdweitt		Net	47040 lb
Comments					Tons	23.52

Product	LD%	Qty	UOM	Rate	Tax	Amount	Origin
1 Spwaste Solid Oth-	100	23.52	Tons				IN-TIPPECA

Total Tax  
 Total Ticket

Driver's Signature



995034

**Industrial Waste Disposal Manifest**

**Profile Number: 614725IN**

**Expiration Date: 4/14/2021**

**ALL SOLIDIFICATION MUST BE SCHEDULED 24 HOURS IN ADVANCE**

**Section A Generator Information**

**Generator Name:**  
Arconic Corp

**Technical Contact:**  
Matt Bruck: (513) 309-1966

**Waste Location:** Elliott Ditch Levee

**Street Address:**  
3131 Main Street

**County:** Tippecanoe

**City:** Lafayette

**State:** IN      **Zip Code:** 47905

**Emergency Response Phone Number:**  
Kevin Chapman: (812) 343-0163

**Waste Name:** PCB Remediation Waste Soil  
**Est. Volume/Number of Drums:**

**Special Conditions:** Direct Landfill NON ADC

**NO Generator Signature Required**

**Section C DISPOSAL SITE INFORMATION**

**Site Name:** Oak Ridge

**OPP Number:** \_\_\_\_\_ **Amount:** 2082

*KB*

6/16/2024

\_\_\_\_\_  
**Authorized Signature**

\_\_\_\_\_  
**Date (MM/DD/YY)**



OAK RIDGE RDF  
 2905 South Co. Rd. 150 East  
 LOGANSPORT, IN, 46947  
 Ph: 574-722-5771

Reprint  
 Ticket# 995034

Customer Name ENVIRONMENTALFIELDSVC ENVIRON Carrier SOLID FINISH SOLID FINISH CONSTRUCTI  
 Ticket Date 06/16/2020 Vehicle# 81 Volume  
 Payment Type Credit Account Container  
 Manual Ticket# Driver Tom  
 Hauling Ticket# Check#  
 Route Billing # 0000853  
 State Waste Code Gen EPA ID  
 Manifest 614725IN  
 Destination Grid  
 PO JT1994  
 Profile 614725IN (PCB REMEDIATION WASTE SOIL (WM038A))  
 Generator 141-ARCONIC3131 ARCONIC

	Time	Scale	Operator	Inbound	Gross	
In	06/16/2020 08:28:30	Scale 2	kdweitt		68820 lb	
Out	06/16/2020 08:28:30		kdweitt		27180 lb	
Comments					41640 lb	
					Tons	20.82

Product	LD%	Qty	UOM	Rate	Tax	Amount	Origin
1 Spwaste Solid Oth-	100	20.82	Tons				IN-TIPPECA

Total Tax  
 Total Ticket

Driver's Signature



995035

**Industrial Waste Disposal Manifest**

**Profile Number: 614725IN**

**Expiration Date: 4/14/2021**

**ALL SOLIDIFICATION MUST BE SCHEDULED 24 HOURS IN ADVANCE**

**Section A Generator Information**

**Generator Name:**  
Arconic Corp

**Technical Contact:**  
Matt Bruck: (513) 309-1966

**Waste Location:** Elliott Ditch Levee

**Street Address:**  
3131 Main Street

**County:** Tippecanoe

**City:** Lafayette

**State:** IN      **Zip Code:** 47905

**Emergency Response Phone Number:**  
Kevin Chapman: (812) 343-0163

**Waste Name:** PCB Remediation Waste Soil  
**Est. Volume/Number of Drums:**

**Special Conditions:** Direct Landfill NON ADC

**NO Generator Signature Required**

**Section C DISPOSAL SITE INFORMATION**

**Site Name:** Oak Ridge

**OPP Number:** \_\_\_\_\_ **Amount:** 22.27

Kld

6/16/2020

\_\_\_\_\_  
**Authorized Signature**

\_\_\_\_\_  
**Date (MM/DD/YY)**

73





OAK RIDGE RDF  
 2905 South Co. Rd. 150 East  
 LOGANSPORT, IN, 46947  
 Ph: 574-722-5771

Reprint  
 Ticket# 995035

Customer Name	ENVIRONMENTALFIELDSVC ENVIRON	Carrier	SOLID FINISH SOLID FINISH CONSTRUCTI
Ticket Date	06/16/2020	Vehicle#	73
Payment Type	Credit Account	Container	Volume
Manual Ticket#		Driver	Zack
Hauling Ticket#		Check#	
Route		Billing #	0000853
State Waste Code		Gen EPA ID	
Manifest	614725IN	Grid	
Destination			
PO	JT1994		
Profile	614725IN (PCB REMEDIATION WASTE SOIL (WM038A))		
Generator	141-ARCONIC3131 ARCONIC		

	Time	Scale	Operator	Inbound	Gross	
In	06/16/2020 08:31:13	Scale 2	kdweitt		73620 lb	
Out	06/16/2020 08:31:13		kdweitt		29080 lb	
Comments					Net	44540 lb
					Tons	22.27

Product	LD%	Qty	UOM	Rate	Tax	Amount	Origin
1 Spwaste Solid Oth-	100	22.27	Tons				IN-TIPPECA

Total Tax  
 Total Ticket

Driver's Signature



995037

**Industrial Waste Disposal Manifest**

**Profile Number: 614725IN**

**Expiration Date: 4/14/2021**

**ALL SOLIDIFICATION MUST BE SCHEDULED 24 HOURS IN ADVANCE**

**Section A Generator Information**

**Generator Name:**  
Arconic Corp

**Technical Contact:**  
Matt Bruck: (513) 309-1966

**Waste Location:** Elliott Ditch Levee

**Street Address:**  
3131 Main Street

**County:** Tippecanoe

**City:** Lafayette

**State:** IN      **Zip Code:** 47905

**Emergency Response Phone Number:**  
Kevin Chapman: (812) 343-0163

**Waste Name:** PCB Remediation Waste Soil  
**Est. Volume/Number of Drums:**

**Special Conditions:** Direct Landfill NON ADC

**NO Generator Signature Required**

**Section C DISPOSAL SITE INFORMATION**

**Site Name:** Oak Ridge

**OPP Number:** \_\_\_\_\_ **Amount:** 18.68

*Kld*

*6/16/2020*

\_\_\_\_\_  
**Authorized Signature**

\_\_\_\_\_  
**Date (MM/DD/YY)**



OAK RIDGE RDF  
 2905 South Co. Rd. 150 East  
 LOGANSPOBT, IN, 46947  
 Ph: 574-722-5771

Reprint  
 Ticket# 995037

Customer Name	ENVIRONMENTALFIELDSVC ENVIRON	Carrier	SOLID FINISH SOLID FINISH CONSTRUCTI
Ticket Date	06/16/2020	Vehicle#	70
Payment Type	Credit Account	Container	Volume
Manual Ticket#		Driver	Robert
Hauling Ticket#		Check#	
Route		Billing #	0000853
State Waste Code		Gen EPA ID	
Manifest	614725IN	Grid	
Destination			
PO	JT1994		
Profile	614725IN (PCB REMEDIATION WASTE SOIL (WM038A))		
Generator	141-ARCONIC3131 ARCONIC		

	Time	Scale	Operator	Inbound	Gross	65960 lb
In	06/16/2020 08:35:30	Scale 2	kdweitt		Tare	28600 lb
Out	06/16/2020 08:35:30		kdweitt		Net	37360 lb
Comments					Tons	18.68

Product	LD%	Qty	UOM	Rate	Tax	Amount	Origin
1 Spwaste Solid Oth-	100	18.68	Tons				IN-TIPPECA

Total Tax  
 Total Ticket

Driver's Signature



995039

**Industrial Waste Disposal Manifest**

**Profile Number: 614725IN**

**Expiration Date: 4/14/2021**

**ALL SOLIDIFICATION MUST BE SCHEDULED 24 HOURS IN ADVANCE**

**Section A Generator Information**

**Generator Name:**  
Arconic Corp

**Technical Contact:**  
Matt Bruck: (513) 309-1966

**Waste Location:** Elliott Ditch Levee

**Street Address:**  
3131 Main Street

**County:** Tippecanoe

**City:** Lafayette

**State:** IN      **Zip Code:** 47905

**Emergency Response Phone Number:**  
Kevin Chapman: (812) 343-0163

**Waste Name:** PCB Remediation Waste Soil  
**Est. Volume/Number of Drums:**

**Special Conditions:** Direct Landfill NON ADC

**NO Generator Signature Required**

**Section C DISPOSAL SITE INFORMATION**

**Site Name:** Oak Ridge

**OPP Number:** \_\_\_\_\_ **Amount:** 18.91

*Kld*

*6/16/2020*

\_\_\_\_\_  
**Authorized Signature**

\_\_\_\_\_  
**Date (MM/DD/YY)**

*Rogers #1*



OAK RIDGE RDF  
 2905 South Co. Rd. 150 East  
 LOGANSFORT, IN, 46947  
 Ph: 574-722-5771

Reprint  
 Ticket# 995039

Customer Name ENVIRONMENTALFIELDSVC ENVIRON Carrier ROGERS TRUCKING  
 Ticket Date 06/16/2020 Vehicle# 1  
 Payment Type Credit Account Container  
 Manual Ticket# Driver Jeff  
 Hauling Ticket# Check#  
 Route Billing # 0000853  
 State Waste Code Gen EPA ID  
 Manifest 614725IN  
 Destination Grid  
 PO JT1994  
 Profile 614725IN (PCB REMEDIATION WASTE SOIL (WM038A))  
 Generator 141-ARCONIC3131 ARCONIC

Volume

In	06/16/2020 08:45:27	Scale 2	Operator kdweitt	Inbound	Gross	64780 lb
Out	06/16/2020 08:45:27		kdweitt		Tare	26960 lb
					Net	37820 lb
Comments					Tons	18.91

Product	LD%	Qty	UOM	Rate	Tax	Amount	Origin
1 Spwaste Solid Oth-	100	18.91	Tons				IN-TIPPECA

Total Tax  
 Total Ticket

Driver's Signature



995055

**Industrial Waste Disposal Manifest**

**Profile Number: 614725IN**

**Expiration Date: 4/14/2021**

**ALL SOLIDIFICATION MUST BE SCHEDULED 24 HOURS IN ADVANCE**

**Section A Generator Information**

**Generator Name:**  
Arconic Corp

**Technical Contact:**  
Matt Bruck: (513) 309-1966

**Waste Location:** Elliott Ditch Levee

**Street Address:**  
3131 Main Street

**County:** Tippecanoe

**City:** Lafayette

**State:** IN      **Zip Code:** 47905

**Emergency Response Phone Number:**  
Kevin Chapman: (812) 343-0163

**Waste Name:** PCB Remediation Waste Soil  
**Est. Volume/Number of Drums:**

**Special Conditions:** Direct Landfill NON ADC

**NO Generator Signature Required**

**Section C DISPOSAL SITE INFORMATION**

**Site Name:** Oak Ridge

**OPP Number:** \_\_\_\_\_ **Amount:** 21.29

*Kld*

6/16/2020

**Authorized Signature**

**Date (MM/DD/YY)**

71



OAK RIDGE RDF  
 2905 South Co. Rd. 150 East  
 LOGANSPO, IN, 46947  
 Ph: 574-722-5771

Reprint  
 Ticket# 995055

Customer Name ENVIRONMENTALFIELDSVC ENVIRON Carrier SOLID FINISH SOLID FINISH CONSTRUCTI  
 Ticket Date 06/16/2020 Vehicle# 71 Volume  
 Payment Type Credit Account Container  
 Manual Ticket# Driver Barry  
 Hauling Ticket# Check#  
 Route Billing # 0000853  
 State Waste Code Gen EPA ID  
 Manifest 614725IN  
 Destination Grid  
 PO JT1994  
 Profile 614725IN (PCB REMEDIATION WASTE SOIL (WM038A))  
 Generator 141-ARCONIC3131 ARCONIC

	Time	Scale	Operator	Inbound	Gross	
In	06/16/2020 09:47:48	Scale 2	kdweitt		72840 lb	
Out	06/16/2020 09:47:48		kdweitt		30260 lb	
Comments					Net	42580 lb
					Tons	21.29

Product	LD%	Qty	UOM	Rate	Tax	Amount	Origin
1 Spwaste Solid Oth-	100	21.29	Tons				IN-TIPPECA

Total Tax  
 Total Ticket

Driver's Signature



9/15/20

**Industrial Waste Disposal Manifest**

**Profile Number: 614725IN**

**Expiration Date: 4/14/2021**

**ALL SOLIDIFICATION MUST BE SCHEDULED 24 HOURS IN ADVANCE**

**Section A Generator Information**

**Generator Name:**  
Arconic Corp

**Technical Contact:**  
Matt Bruck: (513) 309-1966

**Waste Location:** Elliott Ditch Levee

**Street Address:**  
3131 Main Street

**County:** Tippecanoe

**City:** Lafayette

**State:** IN      **Zip Code:** 47905

**Emergency Response Phone Number:**  
Kevin Chapman: (812) 343-0163

**Waste Name:** PCB Remediation Waste Soil  
**Est. Volume/Number of Drums:**

**Special Conditions:** Direct Landfill NON ADC

**NO Generator Signature Required**

**Section C DISPOSAL SITE INFORMATION**

**Site Name:** Oak Ridge

**OPP Number:** \_\_\_\_\_ **Amount:** \_\_\_\_\_

\_\_\_\_\_  
**Authorized Signature**

\_\_\_\_\_  
**Date (MM/DD/YY)**

72





OAK RIDGE RDF  
 2905 South Co. Rd. 150 East  
 LOGANSPOORT, IN, 46947  
 Ph: 574-722-5771

Reprint  
 Ticket# 995061

Customer Name	ENVIRONMENTALFIELDSVC ENVIRON	Carrier	SOLID FINISH SOLID FINISH CONSTRUCTI
Ticket Date	06/16/2020	Vehicle#	72
Payment Type	Credit Account	Container	Volume
Manual Ticket#		Driver	Aaron
Hauling Ticket#		Check#	
Route		Billing #	0000853
State Waste Code		Gen EPA ID	
Manifest	614725IN	Grid	
Destination			
PO	JT1994		
Profile	614725IN (PCB REMEDIATION WASTE SOIL (WM038A))		
Generator	141-ARCONIC3131 ARCONIC		

	Time	Scale	Operator	Inbound	Gross	
In	06/16/2020 10:03:41	Scale 2	kdweitt		75320 lb	
Out	06/16/2020 10:03:41		kdweitt		28440 lb	
Comments					Net	46880 lb
					Tons	23.44

Product	LD%	Qty	UOM	Rate	Tax	Amount	Origin
1 Spwaste Solid Oth-	100	23.44	Tons				IN-TIPPECA

Total Tax  
 Total Ticket

Driver's Signature



995075

**Industrial Waste Disposal Manifest**

**Profile Number: 614725IN**

**Expiration Date: 4/14/2021**

**ALL SOLIDIFICATION MUST BE SCHEDULED 24 HOURS IN ADVANCE**

**Section A Generator Information**

**Generator Name:**  
Arconic Corp

**Technical Contact:**  
Matt Bruck: (513) 309-1966

**Waste Location:** Elliott Ditch Levee

**Street Address:**  
3131 Main Street

**County:** Tippecanoe

**City:** Lafayette

**State:** IN      **Zip Code:** 47905

**Emergency Response Phone Number:**  
Kevin Chapman: (812) 343-0163

**Waste Name:** PCB Remediation Waste Soil  
**Est. Volume/Number of Drums:**

**Special Conditions:** Direct Landfill NON ADC

**NO Generator Signature Required**

**Section C DISPOSAL SITE INFORMATION**

**Site Name:** Oak Ridge

**OPP Number:** \_\_\_\_\_ **Amount:** 21.30

\_\_\_\_\_  
**Authorized Signature**

\_\_\_\_\_  
**Date (MM/DD/YY)**

81



OAK RIDGE RDF  
 2905 South Co. Rd. 150 East  
 LOGANSFORT, IN, 46947  
 Ph: 574-722-5771

Reprint  
 Ticket# 995075

Customer Name	ENVIRONMENTALFIELDSVC ENVIRON	Carrier	SOLID FINISH SOLID	FINISH CONSTRUCTI
Ticket Date	06/16/2020	Vehicle#	81	Volume
Payment Type	Credit Account	Container		
Manual Ticket#		Driver	Tom	
Hauling Ticket#		Check#		
Route		Billing #	0000853	
State Waste Code		Gen EPA ID		
Manifest	614725IN			
Destination		Grid		
PO	JT1994			
Profile	614725IN (PCB REMEDIATION WASTE SOIL (WM038A))			
Generator	141-ARCONIC3131 ARCONIC			

	Time	Scale	Operator	Inbound	Gross	
In	06/16/2020 10:47:22	Scale 2	kdweitt		69780 lb	
Out	06/16/2020 10:47:22		kdweitt		27180 lb	
					Net	42600 lb
					Tons	21.30

Comments

Product	LD%	Qty	UOM	Rate	Tax	Amount	Origin
1 Spwaste Solid Oth-	100	21.30	Tons				IN-TIPPECA

Total Tax  
 Total Ticket

Driver's Signature



326  
995076

**Industrial Waste Disposal Manifest**

**Profile Number: 614725IN**

**Expiration Date: 4/14/2021**

**ALL SOLIDIFICATION MUST BE SCHEDULED 24 HOURS IN ADVANCE**

**Section A Generator Information**

**Generator Name:**  
Arconic Corp

**Technical Contact:**  
Matt Bruck: (513) 309-1966

**Waste Location:** Elliott Ditch Levee

**Street Address:**  
3131 Main Street

**County:** Tippecanoe

**City:** Lafayette

**State:** IN      **Zip Code:** 47905

**Emergency Response Phone Number:**  
Kevin Chapman: (812) 343-0163

**Waste Name:** PCB Remediation Waste Soil  
**Est. Volume/Number of Drums:**

**Special Conditions:** Direct Landfill NON ADC

**NO Generator Signature Required**

**Section C DISPOSAL SITE INFORMATION**

**Site Name:** Oak Ridge

**OPP Number:** \_\_\_\_\_ **Amount:** 22.04

*Kld*

*6/16/2020*

**Authorized Signature**

**Date (MM/DD/YY)**



OAK RIDGE RDF  
 2905 South Co. Rd. 150 East  
 LOGANSPOBT, IN, 46947  
 Ph: 574-722-5771

Reprint  
 Ticket# 995076

Customer Name ENVIRONMENTALFIELDSVC ENVIRON Carrier SOLID FINISH SOLID FINISH CONSTRUCTI  
 Ticket Date 06/16/2020 Vehicle# 70 Volume  
 Payment Type Credit Account Container )  
 Manual Ticket# Driver  
 Hauling Ticket# Check# *kdweitt*  
 Route Billing # 0000853  
 State Waste Code Gen EPA ID  
 Manifest 614725IN Grid  
 Destination PO JT1994  
 Profile 614725IN (PCB REMEDIATION WASTE SOIL (WM038A))  
 Generator 141-ARCONIC3131 ARCONIC

	Time	Scale	Operator	Inbound	Gross	72680 lb
In	06/16/2020 10:49:21	Scale 2	kdweitt		Tare	28600 lb
Out	06/16/2020 10:49:21		kdweitt		Net	44080 lb
Comments					Tons	22.04

Product	LD%	Qty	UOM	Rate	Tax	Amount	Origin
1 Spwaste Solid Oth-	100	22.04	Tons				IN-TIPPECA

Total Tax  
 Total Ticket

Driver's Signature



995079

**Industrial Waste Disposal Manifest**

**Profile Number: 614725IN**

**Expiration Date: 4/14/2021**

**ALL SOLIDIFICATION MUST BE SCHEDULED 24 HOURS IN ADVANCE**

**Section A Generator Information**

**Generator Name:**  
Arconic Corp

**Technical Contact:**  
Matt Bruck: (513) 309-1966

**Waste Location:** Elliott Ditch Levee

**Street Address:**  
3131 Main Street

**County:** Tippecanoe

**City:** Lafayette

**State:** IN      **Zip Code:** 47905

**Emergency Response Phone Number:**  
Kevin Chapman: (812) 343-0163

**Waste Name:** PCB Remediation Waste Soil  
**Est. Volume/Number of Drums:**

**Special Conditions:** Direct Landfill NON ADC

**NO Generator Signature Required**

**Section C DISPOSAL SITE INFORMATION**

**Site Name:** Oak Ridge

**OPP Number:** \_\_\_\_\_ **Amount:** 22.66

*Kld*

6/16/2020

**Authorized Signature**

**Date (MM/DD/YY)**

82



OAK RIDGE RDF  
 2905 South Co. Rd. 150 East  
 LOGANSPORT, IN, 46947  
 Ph: 574-722-5771

Original  
 Ticket# 995079

Customer Name ENVIRONMENTALFIELDSVC ENVIRON Carrier SOLID FINISH SOLID FINISH CONSTRUCTI  
 Ticket Date 06/16/2020 Vehicle# 82 Volume  
 Payment Type Credit Account Container  
 Manual Ticket# Driver Rob  
 Hauling Ticket# Check#  
 Route Billing # 0000853  
 State Waste Code Gen EPA ID  
 Manifest 614725IN Grid  
 Destination  
 PO JT1994  
 Profile 614725IN (PCB REMEDIATION WASTE SOIL (WM038A))  
 Generator 141-ARCONIC3131 ARCONIC

	Time	Scale	Operator	Inbound	Gross	
In	06/16/2020 10:58:11	Scale 2	kdweitt		68760 lb	
Out	06/16/2020 10:58:11		kdweitt		23440 lb	
Comments					45320 lb	
					Tons	22.66

Product	LD%	Qty	UOM	Rate	Tax	Amount	Origin
1 Spwaste Solid Oth-	100	22.66	Tons				IN-TIPPECA

Total Tax  
 Total Ticket

Driver's Signature



995080

995080

**Industrial Waste Disposal Manifest**

**Profile Number: 614725IN**

**Expiration Date: 4/14/2021**

**ALL SOLIDIFICATION MUST BE SCHEDULED 24 HOURS IN ADVANCE**

**Section A Generator Information**

**Generator Name:**  
Arconic Corp

**Technical Contact:**  
Matt Bruck: (513) 309-1966

**Waste Location:** Elliott Ditch Levee

**Street Address:**  
3131 Main Street

**County:** Tippecanoe

**City:** Lafayette

**State:** IN      **Zip Code:** 47905

**Emergency Response Phone Number:**  
Kevin Chapman: (812) 343-0163

**Waste Name:** PCB Remediation Waste Soil  
**Est. Volume/Number of Drums:**

**Special Conditions:** Direct Landfill NON ADC

**NO Generator Signature Required**

**Section C DISPOSAL SITE INFORMATION**

**Site Name:** Oak Ridge

**OPP Number:** \_\_\_\_\_ **Amount:** 2083

Kld

6/16/202

**Authorized Signature**

**Date (MM/DD/YY)**

Rogers #1





OAK RIDGE RDF  
 2905 South Co. Rd. 150 East  
 LOGANSPOORT, IN, 46947  
 Ph: 574-722-5771

Reprint  
 Ticket# 995080

Customer Name ENVIRONMENTALFIELDSVC ENVIRON Carrier ROGERS TRUCKING  
 Ticket Date 06/16/2020 Vehicle# 1  
 Payment Type Credit Account Container  
 Manual Ticket# Driver  
 Hauling Ticket# Check#  
 Route Billing # 0000853  
 State Waste Code Gen EPA ID  
 Manifest 614725IN Grid  
 Destination PO JT1994  
 Profile 614725IN (PCB REMEDIATION WASTE SOIL (WM038A))  
 Generator 141-ARCONIC3131 ARCONIC

Volume

	Time	Scale	Operator	Inbound	Gross	68620 lb
In	06/16/2020 11:00:54	Scale 2	kdweitt		Tare	26960 lb
Out	06/16/2020 11:00:54		kdweitt		Net	41660 lb
Comments					Tons	20.83

Product	LD%	Qty	UOM	Rate	Tax	Amount	Origin
1 Spwaste Solid Oth-	100	20.83	Tons				IN-TIPPECA

Total Tax  
 Total Ticket

Driver's Signature



995085

**Industrial Waste Disposal Manifest**

**Profile Number: 614725IN**

**Expiration Date: 4/14/2021**

**ALL SOLIDIFICATION MUST BE SCHEDULED 24 HOURS IN ADVANCE**

**Section A Generator Information**

**Generator Name:**  
Arconic Corp

**Technical Contact:**  
Matt Bruck: (513) 309-1966

**Waste Location:** Elliott Ditch Levee

**Street Address:**  
3131 Main Street

**County:** Tippecanoe

**City:** Lafayette

**State:** IN      **Zip Code:** 47905

**Emergency Response Phone Number:**  
Kevin Chapman: (812) 343-0163

**Waste Name:** PCB Remediation Waste Soil  
**Est. Volume/Number of Drums:**

**Special Conditions:** Direct Landfill NON ADC

**NO Generator Signature Required**

**Section C DISPOSAL SITE INFORMATION**

**Site Name:** Oak Ridge

**OPP Number:** \_\_\_\_\_ **Amount:** 23.59

Kld  
\_\_\_\_\_  
**Authorized Signature**

6/16/2020  
\_\_\_\_\_  
**Date (MM/DD/YY)**



OAK RIDGE RDF  
 2905 South Co. Rd. 150 East  
 LOGANSFORT, IN, 46947  
 Ph: 574-722-5771

Reprint  
 Ticket# 995085

Customer Name ENVIRONMENTALFIELDSVC ENVIRON Carrier SOLID FINISH SOLID FINISH CONSTRUCTI  
 Ticket Date 06/16/2020 Vehicle# 73 Volume  
 Payment Type Credit Account Container  
 Manual Ticket# Driver Zack  
 Hauling Ticket# Check#  
 Route Billing # 0000853  
 State Waste Code Gen EPA ID  
 Manifest 614725IN Grid  
 Destination  
 PO JT1994  
 Profile 614725IN (PCB REMEDIATION WASTE SOIL (WM038A))  
 Generator 141-ARCONIC3131 ARCONIC

	Time	Scale	Operator	Inbound	Gross	76260 lb
In	06/16/2020 11:13:54	Scale 2	kdweitt		Tare	29080 lb
Out	06/16/2020 11:13:54		kdweitt		Net	47180 lb
Comments					Tons	23.59

Product	LD%	Qty	UOM	Rate	Tax	Amount	Origin
1 Spwaste Solid Oth-	100	23.59	Tons				IN-TIPPECA

Total Tax  
 Total Ticket

Driver's Signature



995092

**Industrial Waste Disposal Manifest**

**Profile Number: 614725IN**

**Expiration Date: 4/14/2021**

**ALL SOLIDIFICATION MUST BE SCHEDULED 24 HOURS IN ADVANCE**

**Section A Generator Information**

**Generator Name:**  
Arconic Corp

**Technical Contact:**  
Matt Bruck: (513) 309-1966

**Waste Location:** Elliott Ditch Levee

**Street Address:**  
3131 Main Street

**County:** Tippecanoe

**City:** Lafayette

**State:** IN      **Zip Code:** 47905

**Emergency Response Phone Number:**  
Kevin Chapman: (812) 343-0163

**Waste Name:** PCB Remediation Waste Soil  
**Est. Volume/Number of Drums:**

**Special Conditions:** Direct Landfill NON ADC

**NO Generator Signature Required**

**Section C DISPOSAL SITE INFORMATION**

**Site Name:** Oak Ridge

**OPP Number:** \_\_\_\_\_ **Amount:** 21.82

*Kvd*

*6/16/2020*

**Authorized Signature** \_\_\_\_\_

**Date (MM/DD/YY)** \_\_\_\_\_

71



OAK RIDGE RDF  
 2905 South Co. Rd. 150 East  
 LOGANSPORT, IN, 46947  
 Ph: 574-722-5771

Reprint  
 Ticket# 995092

Customer Name	ENVIRONMENTALFIELDSVC ENVIRON	Carrier	SOLID FINISH SOLID FINISH CONSTRUCTI
Ticket Date	06/16/2020	Vehicle#	71
Payment Type	Credit Account	Container	Volume
Manual Ticket#		Driver	Barry
Hauling Ticket#		Check#	
Route		Billing #	0000853
State Waste Code		Gen EPA ID	
Manifest	614725IN	Grid	
Destination			
PO	JT1994		
Profile	614725IN (PCB REMEDIATION WASTE SOIL (WM038A))		
Generator	141-ARCONIC3131 ARCONIC		

	Time	Scale	Operator	Inbound	Gross	73900 lb
In	06/16/2020 12:00:39	Scale 2	kdweitt		Tare	30260 lb
Out	06/16/2020 12:00:39		kdweitt		Net	43640 lb
Comments					Tons	21.82

Product	LD%	Qty	UOM	Rate	Tax	Amount	Origin
1 Spwaste Solid Oth-	100	21.82	Tons				IN-TIPPECA

Total Tax  
 Total Ticket

Driver's Signature



995098

**Industrial Waste Disposal Manifest**

**Profile Number: 614725IN**

**Expiration Date: 4/14/2021**

**ALL SOLIDIFICATION MUST BE SCHEDULED 24 HOURS IN ADVANCE**

**Section A Generator Information**

**Generator Name:**  
Arconic Corp

**Technical Contact:**  
Matt Bruck: (513) 309-1966

**Waste Location:** Elliott Ditch Levee

**Street Address:**  
3131 Main Street

**County:** Tippecanoe

**City:** Lafayette

**State:** IN      **Zip Code:** 47905

**Emergency Response Phone Number:**  
Kevin Chapman: (812) 343-0163

**Waste Name:** PCB Remediation Waste Soil  
**Est. Volume/Number of Drums:**

**Special Conditions:** Direct Landfill NON ADC

**NO Generator Signature Required**

**Section C DISPOSAL SITE INFORMATION**

**Site Name:** Oak Ridge

**OPP Number:** \_\_\_\_\_ **Amount:** 24.98

Kld

6/16/2020

**Authorized Signature**

**Date (MM/DD/YY)**

72



OAK RIDGE RDF  
 2905 South Co. Rd. 150 East  
 LOGANSPOORT, IN, 46947  
 Ph: 574-722-5771

Original  
 Ticket# 995098

Customer Name ENVIRONMENTALFIELDSVC ENVIRON Carrier SOLID FINISH SOLID FINISH CONSTRUCTI  
 Ticket Date 06/16/2020 Vehicle# 72 Volume  
 Payment Type Credit Account Container  
 Manual Ticket# Driver Aaron  
 Hauling Ticket# Check#  
 Route Billing # 0000853  
 State Waste Code Gen EPA ID  
 Manifest 614725IN Grid  
 Destination  
 PO JT1994  
 Profile 614725IN (PCB REMEDIATION WASTE SOIL (WM038A))  
 Generator 141-ARCONIC3131 ARCONIC

	Time	Scale	Operator	Inbound	Gross	78400 lb
In	06/16/2020 12:20:48	Scale 2	kdweitt		Tare	28440 lb
Out	06/16/2020 12:20:48		kdweitt		Net	49960 lb
Comments					Tons	24.98

Product	LD%	Qty	UOM	Rate	Tax	Amount	Origin
1 Spwaste Solid Oth-	100	24.98	Tons				IN-TIPPECA

Total Tax  
 Total Ticket

Driver's Signature



995103

### Industrial Waste Disposal Manifest

Profile Number: 614725IN

Expiration Date: 4/14/2021

**ALL SOLIDIFICATION MUST BE SCHEDULED 24 HOURS IN ADVANCE**

#### Section A Generator Information

Generator Name:  
Arconic Corp

Technical Contact:  
Matt Bruck: (513) 309-1966

Waste Location: Elliott Ditch Levee

Street Address:  
3131 Main Street

County: Tippecanoe

City: Lafayette

State: IN Zip Code: 47905

Emergency Response Phone Number:  
Kevin Chapman: (812) 343-0163

Waste Name: PCB Remediation Waste Soil  
Est. Volume/Number of Drums:

Special Conditions: Direct Landfill NON ADC

NO Generator Signature Required

#### Section C DISPOSAL SITE INFORMATION

Site Name: Oak Ridge

OPP Number: \_\_\_\_\_ Amount: 20.44

Authorized Signature

Date (MM/DD/YY)

81





OAK RIDGE RDF  
 2905 South Co. Rd. 150 East  
 LOGANSPO, IN, 46947  
 Ph: 574-722-5771

Reprint  
 Ticket# 995107

Customer Name	ENVIRONMENTALFIELDSVC ENVIRON	Carrier	SOLID FINISH SOLID FINISH CONSTRUCTI
Ticket Date	06/16/2020	Vehicle#	81
Payment Type	Credit Account	Container	Volume
Manual Ticket#		Driver	Tom
Hauling Ticket#		Check#	
Route		Billing #	0000853
State Waste Code		Gen EPA ID	
Manifest	614725IN	Grid	
Destination			
PO	JT1994		
Profile	614725IN (PCB REMEDIATION WASTE SOIL (WM038A))		
Generator	141-ARCONIC3131 ARCONIC		

	Time	Scale	Operator	Inbound	Gross	68060 lb
In	06/16/2020 13:05:05	Scale 2	kdweitt		Tare	27180 lb
Out	06/16/2020 13:05:05		kdweitt		Net	40880 lb
Comments					Tons	20.44

Product	LD%	Qty	UOM	Rate	Tax	Amount	Origin
1 Spwaste Solid Oth-	100	20.44	Tons				IN-TIPPECA

Total Tax  
 Total Ticket

Driver's Signature



995108

**Industrial Waste Disposal Manifest**

**Profile Number: 614725IN**

**Expiration Date: 4/14/2021**

**ALL SOLIDIFICATION MUST BE SCHEDULED 24 HOURS IN ADVANCE**

**Section A Generator Information**

**Generator Name:**  
Arconic Corp

**Technical Contact:**  
Matt Bruck: (513) 309-1966

**Waste Location:** Elliott Ditch Levee

**Street Address:**  
3131 Main Street

**County:** Tippecanoe

**City:** Lafayette

**State:** IN      **Zip Code:** 47905

**Emergency Response Phone Number:**  
Kevin Chapman: (812) 343-0163

**Waste Name:** PCB Remediation Waste Soil  
**Est. Volume/Number of Drums:**

**Special Conditions:** Direct Landfill NON ADC

**NO Generator Signature Required**

**Section C DISPOSAL SITE INFORMATION**

**Site Name:** Oak Ridge

**OPP Number:** \_\_\_\_\_ **Amount:** 20.35

Kld

6/16/2020

**Authorized Signature**

**Date (MM/DD/YY)**

70



OAK RIDGE RDF  
 2905 South Co. Rd. 150 East  
 LOGANSPO, IN, 46947  
 Ph: 574-722-5771

Reprint  
 Ticket# 995108

Customer Name	ENVIRONMENTALFIELDSVC ENVIRON	Carrier	SOLID FINISH	SOLID FINISH	CONSTRUCTI
Ticket Date	06/16/2020	Vehicle#	70	Volume	
Payment Type	Credit Account	Container			
Manual Ticket#		Driver	Dan		
Hauling Ticket#		Check#			
Route		Billing #	0000853		
State Waste Code		Gen EPA ID			
Manifest	614725IN				
Destination		Grid			
PO	JT1994				
Profile	614725IN (PCB REMEDIATION WASTE SOIL (WM038A))				
Generator	141-ARCONIC3131 ARCONIC				

	Time	Scale	Operator	Inbound	Gross	
In	06/16/2020 13:07:51	Scale 2	kdweitt			69300 lb
Out	06/16/2020 13:07:51		kdweitt		Tare	28600 lb
					Net	40700 lb
					Tons	20.35

Comments

Product	LD%	Qty	UOM	Rate	Tax	Amount	Origin
1 Spwaste Solid Oth-	100	20.35	Tons				IN-TIPPECA

Total Tax  
 Total Ticket

Driver's Signature



995113

**Industrial Waste Disposal Manifest**

**Profile Number: 614725IN**

**Expiration Date: 4/14/2021**

**ALL SOLIDIFICATION MUST BE SCHEDULED 24 HOURS IN ADVANCE**

**Section A Generator Information**

**Generator Name:**  
Arconic Corp

**Technical Contact:**  
Matt Bruck: (513) 309-1966

**Waste Location:** Elliott Ditch Levee

**Street Address:**  
3131 Main Street

**County:** Tippecanoe

**City:** Lafayette

**State:** IN      **Zip Code:** 47905

**Emergency Response Phone Number:**  
Kevin Chapman: (812) 343-0163

**Waste Name:** PCB Remediation Waste Soil  
**Est. Volume/Number of Drums:**

**Special Conditions:** Direct Landfill NON ADC

**NO Generator Signature Required**

**Section C DISPOSAL SITE INFORMATION**

**Site Name:** Oak Ridge

**OPP Number:** \_\_\_\_\_ **Amount:** 20.28

*Kld*

*6/16/2020*

**Authorized Signature**

**Date (MM/DD/YY)**

*Rogers #1*



OAK RIDGE RDF  
 2905 South Co. Rd. 150 East  
 LOGANSPOET, IN, 46947  
 Ph: 574-722-5771

Reprint  
 Ticket# 995113

Customer Name	ENVIRONMENTALFIELDSVC ENVIRON	Carrier	ROGERS TRUCKING	Volume
Ticket Date	06/16/2020	Vehicle#	1	
Payment Type	Credit Account	Container		
Manual Ticket#		Driver		
Hauling Ticket#		Check#		
Route		Billing #	0000853	
State Waste Code		Gen EPA ID		
Manifest	614725IN	Grid		
Destination				
PO	JT1994			
Profile	614725IN (PCB REMEDIATION WASTE SOIL (WM038A))			
Generator	141-ARCONIC3131 ARCONIC			

	Time	Scale	Operator	Inbound	Gross	
In	06/16/2020 13:24:10	Scale 2	kdweitt			67520 lb
Out	06/16/2020 13:24:10		kdweitt		Tare	26960 lb
					Net	40560 lb
Comments					Tons	20.28

Product	LD%	Qty	UOM	Rate	Tax	Amount	Origin
1 Spwaste Solid Oth-	100	20.28	Tons				IN-TIPPECA

Total Tax  
 Total Ticket

Driver's Signature



995118

**Industrial Waste Disposal Manifest**

**Profile Number: 614725IN**

**Expiration Date: 4/14/2021**

**ALL SOLIDIFICATION MUST BE SCHEDULED 24 HOURS IN ADVANCE**

**Section A Generator Information**

**Generator Name:**  
Arconic Corp

**Technical Contact:**  
Matt Bruck: (513) 309-1966

**Waste Location:** Elliott Ditch Levee

**Street Address:**  
3131 Main Street

**County:** Tippecanoe

**City:** Lafayette

**State:** IN      **Zip Code:** 47905

**Emergency Response Phone Number:**  
Kevin Chapman: (812) 343-0163

**Waste Name:** PCB Remediation Waste Soil  
**Est. Volume/Number of Drums:**

**Special Conditions:** Direct Landfill NON ADC

**NO Generator Signature Required**

**Section C DISPOSAL SITE INFORMATION**

**Site Name:** Oak Ridge

**OPP Number:** \_\_\_\_\_ **Amount:** 22.06

*Kid*

6/16/2020

**Authorized Signature** \_\_\_\_\_

**Date (MM/DD/YY)** \_\_\_\_\_

82



OAK RIDGE RDF  
 2905 South Co. Rd. 150 East  
 LOGANSPORT, IN, 46947  
 Ph: 574-722-5771

Reprint  
 Ticket# 995115

Customer Name ENVIRONMENTALFIELDSVC ENVIRON Carrier SOLID FINISH SOLID FINISH CONSTRUCTI  
 Ticket Date 06/16/2020 Vehicle# 82 Volume  
 Payment Type Credit Account Container  
 Manual Ticket# Driver Earl  
 Hauling Ticket# Check#  
 Route Billing # 0000853  
 State Waste Code Gen EPA ID  
 Manifest 614725IN  
 Destination Grid  
 PO JT1994  
 Profile 614725IN (PCB REMEDIATION WASTE SOIL (WM038A))  
 Generator 141-ARCONIC3131 ARCONIC

	Time	Scale	Operator	Inbound	Gross	67560 lb
In	06/16/2020 13:37:44	Scale 2	kdweitt		Tare	23440 lb
Out	06/16/2020 13:37:44		kdweitt		Net	44120 lb
					Tons	22.06

Comments

Product	LD%	Qty	UOM	Rate	Tax	Amount	Origin
1 Spwaste Solid Oth-	100	22.06	Tons				IN-TIPPECA

Total Tax  
 Total Ticket

Driver's Signature



995116

**Industrial Waste Disposal Manifest**

**Profile Number: 614725IN**

**Expiration Date: 4/14/2021**

**ALL SOLIDIFICATION MUST BE SCHEDULED 24 HOURS IN ADVANCE**

**Section A Generator Information**

**Generator Name:**  
Arconic Corp

**Technical Contact:**  
Matt Bruck: (513) 309-1966

**Waste Location:** Elliott Ditch Levee

**Street Address:**  
3131 Main Street

**County:** Tippecanoe

**City:** Lafayette

**State:** IN      **Zip Code:** 47905

**Emergency Response Phone Number:**  
Kevin Chapman: (812) 343-0163

**Waste Name:** PCB Remediation Waste Soil  
**Est. Volume/Number of Drums:**

**Special Conditions:** Direct Landfill NON ADC

**NO Generator Signature Required**

**Section C DISPOSAL SITE INFORMATION**

**Site Name:** Oak Ridge

**OPP Number:** \_\_\_\_\_ **Amount:** 24.13

Kd

6/16/2020

**Authorized Signature**

**Date (MM/DD/YY)**

23





OAK RIDGE RDF  
 2905 South Co. Rd. 150 East  
 LOGANSPORT, IN, 46947  
 Ph: 574-722-5771

Reprint  
 Ticket# 995116

Customer Name ENVIRONMENTALFIELDSVC ENVIRON Carrier SOLID FINISH SOLID FINISH CONSTRUCTI  
 Ticket Date 06/16/2020 Vehicle# 73 Volume  
 Payment Type Credit Account Container  
 Manual Ticket# Driver Zack  
 Hauling Ticket# Check#  
 Route Billing # 0000853  
 State Waste Code Gen EPA ID  
 Manifest 614725IN  
 Destination Grid  
 PO JT1994  
 Profile 614725IN (PCB REMEDIATION WASTE SOIL (WM038A))  
 Generator 141-ARCONIC3131 ARCONIC

	Time	Scale	Operator	Inbound	Gross	77340 lb
In	06/16/2020 13:41:58	Scale 2	kdweitt		Tare	29080 lb
Out	06/16/2020 13:41:58		kdweitt		Net	48260 lb
Comments					Tons	24.13

Product	LD%	Qty	UOM	Rate	Tax	Amount	Origin
1 Spwaste Solid Oth-	100	24.13	Tons				IN-TIPPECA

Total Tax  
 Total Ticket

Driver`s Signature



995124

**Industrial Waste Disposal Manifest**

**Profile Number: 614725IN**

**Expiration Date: 4/14/2021**

**ALL SOLIDIFICATION MUST BE SCHEDULED 24 HOURS IN ADVANCE**

**Section A Generator Information**

**Generator Name:**  
Arconic Corp

**Technical Contact:**  
Matt Bruck: (513) 309-1966

**Waste Location:** Elliott Ditch Levee

**Street Address:**  
3131 Main Street

**County:** Tippecanoe

**City:** Lafayette

**State:** IN      **Zip Code:** 47905

**Emergency Response Phone Number:**  
Kevin Chapman: (812) 343-0163

**Waste Name:** PCB Remediation Waste Soil  
**Est. Volume/Number of Drums:**

**Special Conditions:** Direct Landfill NON ADC

**NO Generator Signature Required**

**Section C DISPOSAL SITE INFORMATION**

**Site Name:** Oak Ridge

**OPP Number:** \_\_\_\_\_ **Amount:** 25.04

Kld

6/16/2020

**Authorized Signature**

**Date (MM/DD/YY)**

72



OAK RIDGE RDF  
 2905 South Co. Rd. 150 East  
 LOGANSPORT, IN, 46947  
 Ph: 574-722-5771

Reprint  
 Ticket# 995124

Customer Name ENVIRONMENTALFIELDSVC ENVIRON Carrier SOLID FINISH SOLID FINISH CONSTRUCTI  
 Ticket Date 06/16/2020 Vehicle# 72 Volume  
 Payment Type Credit Account Container  
 Manual Ticket# Driver Aaron  
 Hauling Ticket# Check#  
 Route Billing # 0000853  
 State Waste Code Gen EPA ID  
 Manifest 614725IN Grid  
 Destination PO JT1994  
 Profile 614725IN (PCB REMEDIATION WASTE SOIL (WM038A))  
 Generator 141-ARCONIC3131 ARCONIC

	Time	Scale	Operator	Inbound	Gross	
In	06/16/2020 14:26:29	Scale 2	kdweitt		78520 lb	
Out	06/16/2020 14:26:29		kdweitt		28440 lb	
Comments					50080 lb	
					Tons	25.04

Product	LD%	Qty	UOM	Rate	Tax	Amount	Origin
1 Spwaste Solid Oth-	100	25.04	Tons				IN-TIPPECA

Total Tax  
 Total Ticket

Driver's Signature



995127

**Industrial Waste Disposal Manifest**

**Profile Number: 614725IN**

**Expiration Date: 4/14/2021**

**ALL SOLIDIFICATION MUST BE SCHEDULED 24 HOURS IN ADVANCE**

**Section A Generator Information**

**Generator Name:**  
Arconic Corp

**Technical Contact:**  
Matt Bruck: (513) 309-1966

**Waste Location:** Elliott Ditch Levee

**Street Address:**  
3131 Main Street

**County:** Tippecanoe

**City:** Lafayette

**State:** IN      **Zip Code:** 47905

**Emergency Response Phone Number:**  
Kevin Chapman: (812) 343-0163

**Waste Name:** PCB Remediation Waste Soil  
**Est. Volume/Number of Drums:**

**Special Conditions:** Direct Landfill NON ADC

**NO Generator Signature Required**

**Section C DISPOSAL SITE INFORMATION**

**Site Name:** Oak Ridge

**OPP Number:** \_\_\_\_\_ **Amount:** 21.22

*Kld*

*6/16/2020*

**Authorized Signature**

**Date (MM/DD/YY)**

71



OAK RIDGE RDF  
 2905 South Co. Rd. 150 East  
 LOGANSPORT, IN, 46947  
 Ph: 574-722-5771

Reprint  
 Ticket# 995127

Customer Name ENVIRONMENTALFIELDSVC ENVIRON Carrier SOLID FINISH SOLID FINISH CONSTRUCTI  
 Ticket Date 06/16/2020 Vehicle# 71 Volume  
 Payment Type Credit Account Container  
 Manual Ticket# Driver Barry  
 Hauling Ticket# Check#  
 Route Billing # 0000853  
 State Waste Code Gen EPA ID  
 Manifest 614725IN  
 Destination Grid  
 PO JT1994  
 Profile 614725IN (PCB REMEDIATION WASTE SOIL (WM038A))  
 Generator 141-ARCONIC3131 ARCONIC

	Time	Scale	Operator	Inbound	Gross	
In	06/16/2020 14:36:26	Scale 2	kdweitt		72700 lb	
Out	06/16/2020 14:36:26		kdweitt		30260 lb	
Comments					42440 lb	
					Tons	21.22

Product	LD%	Qty	UOM	Rate	Tax	Amount	Origin
1 Spwaste Solid Oth-	100	21.22	Tons				IN-TIPPECA

Total Tax  
 Total Ticket

Driver's Signature



995743

**Industrial Waste Disposal Manifest**

**Profile Number: 614725IN**

**Expiration Date: 4/14/2021**

**ALL SOLIDIFICATION MUST BE SCHEDULED 24 HOURS IN ADVANCE**

**Section A Generator Information**

**Generator Name:**  
Arconic Corp

**Technical Contact:**  
Matt Bruck: (513) 309-1966

**Waste Location:** Elliott Ditch Levee

**Street Address:**  
3131 Main Street

**County:** Tippecanoe

**City:** Lafayette

**State:** IN      **Zip Code:** 47905

**Emergency Response Phone Number:**  
Kevin Chapman: (812) 343-0163

**Waste Name:** PCB Remediation Waste Soil  
**Est. Volume/Number of Drums:**

**Special Conditions:** Direct Landfill NON ADC

**NO Generator Signature Required**

**Section C DISPOSAL SITE INFORMATION**

**Site Name:** Oak Ridge

**OPP Number:** \_\_\_\_\_ **Amount:** 22.06

*Kld*

*6/17/2020*

**Authorized Signature**

**Date (MM/DD/YY)**

Missing load from Monday June 15  
#77

17  
15



OAK RIDGE RDF  
 2905 South Co. Rd. 150 East  
 LOGANSFORT, IN, 46947  
 Ph: 574-722-5771

Reprint  
 Ticket# 995143

Customer Name	ENVIRONMENTALFIELDSVC ENVIRON	Carrier	SOLID FINISH SOLID FINISH CONSTRUCTI
Ticket Date	06/17/2020	Vehicle#	77
Payment Type	Credit Account	Container	Volume
Manual Ticket#		Driver	Rob
Hauling Ticket#		Check#	
Route		Billing #	0000853
State Waste Code		Gen EPA ID	
Manifest	614725IN		
Destination		Grid	
PO	JT1994		
Profile	614725IN (PCB REMEDIATION WASTE SOIL (WM038A))		
Generator	141-ARCONIC3131 ARCONIC		

	Time	Scale	Operator	Inbound	Gross	
In	06/17/2020 07:37:48	Scale 2	kdweitt			73220 lb
Out	06/17/2020 07:37:48		kdweitt		Tare	29100 lb
					Net	44120 lb
					Tons	22.06

Comments

Product	LD%	Qty	UOM	Rate	Tax	Amount	Origin
1 Spwaste Solid Oth-	100	22.06	Tons				IN-TIPPECA

Total Tax  
 Total Ticket

Driver's Signature



995148

## Industrial Waste Disposal Manifest

Profile Number: 614725IN

Expiration Date: 4/14/2021

**ALL SOLIDIFICATION MUST BE SCHEDULED 24 HOURS IN ADVANCE**

### Section A Generator Information

Generator Name:  
Arconic Corp

Technical Contact:  
Matt Bruck: (513) 309-1966

Waste Location: Elliott Ditch Levee

Street Address:  
3131 Main Street

County: Tippecanoe

City: Lafayette

State: IN Zip Code: 47905

Emergency Response Phone Number:  
Kevin Chapman: (812) 343-0163

Waste Name: PCB Remediation Waste Soil  
Est. Volume/Number of Drums:

Special Conditions: Direct Landfill NON ADC

NO Generator Signature Required

### Section C DISPOSAL SITE INFORMATION

Site Name: Oak Ridge

OPP Number: \_\_\_\_\_ Amount: 22.72

Authorized Signature

Date (MM/DD/YY)

71





OAK RIDGE RDF  
 2905 South Co. Rd. 150 East  
 LOGANSPORT, IN, 46947  
 Ph: 574-722-5771

Reprint  
 Ticket# 995145

Customer Name ENVIRONMENTALFIELDSVC ENVIRON Carrier SOLID FINISH SOLID FINISH CONSTRUCTI  
 Ticket Date 06/17/2020 Vehicle# 71 Volume  
 Payment Type Credit Account Container  
 Manual Ticket# Driver Barry  
 Hauling Ticket# Check#  
 Route Billing # 0000853  
 State Waste Code Gen EPA ID  
 Manifest 614725IN  
 Destination Grid  
 PO JT1994  
 Profile 614725IN (PCB REMEDIATION WASTE SOIL (WM038A))  
 Generator 141-ARCONIC3131 ARCONIC

	Time	Scale	Operator	Inbound	Gross	75700 lb
In	06/17/2020 07:39:52	Scale 2	kdweitt		Tare	30260 lb
Out	06/17/2020 07:39:52		kdweitt		Net	45440 lb
Comments					Tons	22.72

Product	LD%	Qty	UOM	Rate	Tax	Amount	Origin
1 Spwaste Solid Oth-	100	22.72	Tons				IN-TIPPECA

Total Tax  
 Total Ticket

Driver's Signature



995153

### Industrial Waste Disposal Manifest

Profile Number: 614725IN

Expiration Date: 4/14/2021

**ALL SOLIDIFICATION MUST BE SCHEDULED 24 HOURS IN ADVANCE**

#### Section A Generator Information

Generator Name:  
Arconic Corp

Technical Contact:  
Matt Bruck: (513) 309-1966

Waste Location: Elliott Ditch Levee

Street Address:  
3131 Main Street

County: Tippecanoe

City: Lafayette

State: IN Zip Code: 47905

Emergency Response Phone Number:  
Kevin Chapman: (812) 343-0163

Waste Name: PCB Remediation Waste Soil  
Est. Volume/Number of Drums:

Special Conditions: Direct Landfill NON ADC

NO Generator Signature Required

#### Section C DISPOSAL SITE INFORMATION

Site Name: Oak Ridge

OPP Number: \_\_\_\_\_ Amount: 23.79

Kld

6/17/2020

Authorized Signature

Date (MM/DD/YY)

# 73



OAK RIDGE RDF  
 2905 South Co. Rd. 150 East  
 LOGANSPOET, IN, 46947  
 Ph: 574-722-5771

Reprint  
 Ticket# 995153

Customer Name	ENVIRONMENTALFIELDSVC ENVIRON	Carrier	SOLID FINISH	SOLID FINISH	CONSTRUCTI
Ticket Date	06/17/2020	Vehicle#	73	Volume	
Payment Type	Credit Account	Container			
Manual Ticket#		Driver	Zack		
Hauling Ticket#		Check#			
Route		Billing #	0000853		
State Waste Code		Gen EPA ID			
Manifest	614725IN				
Destination		Grid			
PO	JT1994				
Profile	614725IN (PCB REMEDIATION WASTE SOIL (WM038A))				
Generator	141-ARCONIC3131 ARCONIC				

	Time	Scale	Operator	Inbound	Gross	76660 lb
In	06/17/2020 08:05:06	Scale 2	kdweitt		Tare	29080 lb
Out	06/17/2020 08:05:06		kdweitt		Net	47580 lb
					Tons	23.79

Comments

Product	LD%	Qty	UOM	Rate	Tax	Amount	Origin
1 Spwaste Solid Oth-	100	23.79	Tons				IN-TIPPECA

Total Tax  
 Total Ticket

Driver's Signature



995157

**Industrial Waste Disposal Manifest**

**Profile Number: 614725IN**

**Expiration Date: 4/14/2021**

**ALL SOLIDIFICATION MUST BE SCHEDULED 24 HOURS IN ADVANCE**

**Section A Generator Information**

**Generator Name:**  
Arconic Corp

**Technical Contact:**  
Matt Bruck: (513) 309-1966

**Waste Location:** Elliott Ditch Levee

**Street Address:**  
3131 Main Street

**County:** Tippecanoe

**City:** Lafayette

**State:** IN      **Zip Code:** 47905

**Emergency Response Phone Number:**  
Kevin Chapman: (812) 343-0163

**Waste Name:** PCB Remediation Waste Soil  
**Est. Volume/Number of Drums:**

**Special Conditions:** Direct Landfill NON ADC

**NO Generator Signature Required**

**Section C DISPOSAL SITE INFORMATION**

**Site Name:** Oak Ridge

**OPP Number:** \_\_\_\_\_ **Amount:** 20.25

Klg  
\_\_\_\_\_  
**Authorized Signature**

6/17/2020  
\_\_\_\_\_  
**Date (MM/DD/YY)**

74



OAK RIDGE RDF  
 2905 South Co. Rd. 150 East  
 LOGANSFORT, IN, 46947  
 Ph: 574-722-5771

Reprint  
 Ticket# 995157

Customer Name	ENVIRONMENTALFIELDSVC ENVIRON	Carrier	SOLID FINISH	SOLID FINISH	CONSTRUCTI
Ticket Date	06/17/2020	Vehicle#	74	Volume	
Payment Type	Credit Account	Container			
Manual Ticket#		Driver	tom		
Hauling Ticket#		Check#			
Route		Billing #	0000853		
State Waste Code		Gen EPA ID			
Manifest	614725IN	Grid			
Destination					
PO	JT1994				
Profile	614725IN (PCB REMEDIATION WASTE SOIL (WM038A))				
Generator	141-ARCONIC3131 ARCONIC				

	Time	Scale	Operator	Inbound	Gross	68420 lb
In	06/17/2020 08:14:28	Scale 2	kdweitt		Tare	27920 lb
Out	06/17/2020 08:14:28		kdweitt		Net	40500 lb
					Tons	20.25

Comments

Product	LD%	Qty	UOM	Rate	Tax	Amount	Origin
1 Spwaste Solid Oth-	100	20.25	Tons				IN-TIPPECA

Total Tax  
 Total Ticket

Driver's Signature



995158

**Industrial Waste Disposal Manifest**

**Profile Number: 614725IN**

**Expiration Date: 4/14/2021**

**ALL SOLIDIFICATION MUST BE SCHEDULED 24 HOURS IN ADVANCE**

**Section A Generator Information**

**Generator Name:**  
Arconic Corp

**Technical Contact:**  
Matt Bruck: (513) 309-1966

**Waste Location:** Elliott Ditch Levee

**Street Address:**  
3131 Main Street

**County:** Tippecanoe

**City:** Lafayette

**State:** IN      **Zip Code:** 47905

**Emergency Response Phone Number:**  
Kevin Chapman: (812) 343-0163

**Waste Name:** PCB Remediation Waste Soil  
**Est. Volume/Number of Drums:**

**Special Conditions:** Direct Landfill NON ADC

**NO Generator Signature Required**

**Section C DISPOSAL SITE INFORMATION**

**Site Name:** Oak Ridge

**OPP Number:** \_\_\_\_\_ **Amount:** 22.19

6/17/2020  
**Authorized Signature**

6/17/2020  
**Date (MM/DD/YY)**

70



OAK RIDGE RDF  
 2905 South Co. Rd. 150 East  
 LOGANSPO, IN, 46947  
 Ph: 574-722-5771

Reprint  
 Ticket# 995158

Customer Name ENVIRONMENTALFIELDSVC ENVIRON Carrier SOLID FINISH SOLID FINISH CONSTRUCTI  
 Ticket Date 06/17/2020 Vehicle# 70 Volume  
 Payment Type Credit Account Container  
 Manual Ticket# Driver Robert  
 Hauling Ticket# Check#  
 Route Billing # 0000853  
 State Waste Code Gen EPA ID  
 Manifest 614725IN Grid  
 Destination  
 PO JT1994  
 Profile 614725IN (PCB REMEDIATION WASTE SOIL (WM038A))  
 Generator 141-ARCONIC3131 ARCONIC

In	Time	Scale	Operator	Inbound	Gross	72980 lb
06/17/2020	08:18:08	Scale 2	kdweitt		Tare	28600 lb
Out	06/17/2020	08:18:08	kdweitt		Net	44380 lb
					Tons	22.19

Comments

Product	LD%	Qty	UOM	Rate	Tax	Amount	Origin
1 Spwaste Solid Oth-	100	22.19	Tons				IN-TIPPECA

Total Tax  
 Total Ticket

Driver`s Signature



343  
995159

**Industrial Waste Disposal Manifest**

**Profile Number: 614725IN**

**Expiration Date: 4/14/2021**

**ALL SOLIDIFICATION MUST BE SCHEDULED 24 HOURS IN ADVANCE**

**Section A Generator Information**

**Generator Name:**  
Arconic Corp

**Technical Contact:**  
Matt Bruck: (513) 309-1966

**Waste Location:** Elliott Ditch Levee

**Street Address:**  
3131 Main Street

**County:** Tippecanoe

**City:** Lafayette

**State:** IN      **Zip Code:** 47905

**Emergency Response Phone Number:**  
Kevin Chapman: (812) 343-0163

**Waste Name:** PCB Remediation Waste Soil  
**Est. Volume/Number of Drums:**

**Special Conditions:** Direct Landfill NON ADC

**NO Generator Signature Required**

**Section C DISPOSAL SITE INFORMATION**

**Site Name:** Oak Ridge

**OPP Number:** \_\_\_\_\_ **Amount:** 24.29

*Kld*

*6/17/2020*

**Authorized Signature**

**Date (MM/DD/YY)**

72





OAK RIDGE RDF  
 2905 South Co. Rd. 150 East  
 LOGANSPO, IN, 46947  
 Ph: 574-722-5771

Reprint  
 Ticket# 995159

Customer Name	ENVIRONMENTALFIELDSVC ENVIRON	Carrier	SOLID FINISH	SOLID FINISH	CONSTRUCTI
Ticket Date	06/17/2020	Vehicle#	72	Volume	
Payment Type	Credit Account	Container			
Manual Ticket#		Driver	Aaron		
Hauling Ticket#		Check#			
Route		Billing #	0000853		
State Waste Code		Gen EPA ID			
Manifest	614725IN	Grid			
Destination					
PO	JT1994				
Profile	614725IN (PCB REMEDIATION WASTE SOIL (WM038A))				
Generator	141-ARCONIC3131 ARCONIC				

	Time	Scale	Operator	Inbound	Gross	77020 lb
In	06/17/2020 08:34:14	Scale 2	kdweitt		Tare	28440 lb
Out	06/17/2020 08:34:14		kdweitt		Net	48580 lb
					Tons	24.29

Comments

Product	LD%	Qty	UOM	Rate	Tax	Amount	Origin
1 Spwaste Solid Oth-	100	24.29	Tons				IN-TIPPECA

Total Tax  
 Total Ticket

Driver's Signature



995167

**Industrial Waste Disposal Manifest**

**Profile Number: 614725IN**

**Expiration Date: 4/14/2021**

**ALL SOLIDIFICATION MUST BE SCHEDULED 24 HOURS IN ADVANCE**

**Section A Generator Information**

**Generator Name:**

**Arconic Corp**

**Technical Contact:**

**Matt Bruck: (513) 309-1966**

**Waste Location: Elliott Ditch Levee**

**Street Address:**

**3131 Main Street**

**County: Tippecanoe**

**City: Lafayette**

**State: IN**

**Zip Code: 47905**

**Emergency Response Phone Number:**

**Kevin Chapman: (812) 343-0163**

**Waste Name: PCB Remediation Waste Soil**

**Est. Volume/Number of Drums:**

**Special Conditions: Direct Landfill NON ADC**

**NO Generator Signature Required**

**Section C DISPOSAL SITE INFORMATION**

**Site Name: Oak Ridge**

**OPP Number: \_\_\_\_\_**

**Amount: 21.69**

KW

6/17/2020

**Authorized Signature**

**Date (MM/DD/YY)**

Rogers #1



OAK RIDGE RDF  
 2905 South Co. Rd. 150 East  
 LOGANSPOET, IN, 46947  
 Ph: 574-722-5771

Reprint  
 Ticket# 995167

Customer Name	ENVIRONMENTALFIELDSVC ENVIRON	Carrier	ROGERS TRUCKING	Volume
Ticket Date	06/17/2020	Vehicle#	1	
Payment Type	Credit Account	Container		
Manual Ticket#		Driver		
Hauling Ticket#		Check#		
Route		Billing #	0000853	
State Waste Code		Gen EPA ID		
Manifest	614725IN	Grid		
Destination				
PO	JT1994			
Profile	614725IN (PCB REMEDIATION WASTE SOIL (WM038A))			
Generator	141-ARCONIC3131 ARCONIC			

	Time	Scale	Operator	Inbound	Gross	70340 lb
In	06/17/2020 09:21:33	Scale 2	kdweitt		Tare	26960 lb
Out	06/17/2020 09:21:33		kdweitt		Net	43380 lb
					Tons	21.69

Comments

Product	LD%	Qty	UOM	Rate	Tax	Amount	Origin
1 Spwaste Solid Oth-	100	21.69	Tons				IN-TIPPECA

Total Tax  
 Total Ticket

Driver's Signature



995173

**Industrial Waste Disposal Manifest**

**Profile Number: 614725IN**

**Expiration Date: 4/14/2021**

**ALL SOLIDIFICATION MUST BE SCHEDULED 24 HOURS IN ADVANCE**

**Section A Generator Information**

**Generator Name:**  
Arconic Corp

**Technical Contact:**  
Matt Bruck: (513) 309-1966

**Waste Location:** Elliott Ditch Levee

**Street Address:**  
3131 Main Street

**County:** Tippecanoe

**City:** Lafayette

**State:** IN      **Zip Code:** 47905

**Emergency Response Phone Number:**  
Kevin Chapman: (812) 343-0163

**Waste Name:** PCB Remediation Waste Soil  
**Est. Volume/Number of Drums:**

**Special Conditions:** Direct Landfill NON ADC

**NO Generator Signature Required**

**Section C DISPOSAL SITE INFORMATION**

**Site Name:** Oak Ridge

**OPP Number:** \_\_\_\_\_ **Amount:** 21.55

**Authorized Signature**

Kld

**Date (MM/DD/YY)**

6/17/2020

71



OAK RIDGE RDF  
 2905 South Co. Rd. 150 East  
 LOGANSPOET, IN, 46947  
 Ph: 574-722-5771

Reprint  
 Ticket# 995173

Customer Name ENVIRONMENTALFIELDSVC ENVIRON Carrier SOLID FINISH SOLID FINISH CONSTRUCTI  
 Ticket Date 06/17/2020 Vehicle# 71 Volume  
 Payment Type Credit Account Container  
 Manual Ticket# Driver Barry  
 Hauling Ticket# Check#  
 Route Billing # 0000853  
 State Waste Code Gen EPA ID  
 Manifest 614725IN Grid  
 Destination  
 PO JT1994  
 Profile 614725IN (PCB REMEDIATION WASTE SOIL (WM038A))  
 Generator 141-ARCONIC3131 ARCONIC

	Time	Scale	Operator	Inbound	Gross	73360 lb
In	06/17/2020 09:58:36	Scale 2	kdweitt		Tare	30260 lb
Out	06/17/2020 09:58:36		kdweitt		Net	43100 lb
					Tons	21.55

Comments

Product	LD%	Qty	UOM	Rate	Tax	Amount	Origin
1 Spwaste Solid Oth-	100	21.55	Tons				IN-TIPPECA

Total Tax  
 Total Ticket

Driver's Signature



995176

### Industrial Waste Disposal Manifest

Profile Number: 614725IN

Expiration Date: 4/14/2021

**ALL SOLIDIFICATION MUST BE SCHEDULED 24 HOURS IN ADVANCE**

#### Section A Generator Information

Generator Name:  
Arconic Corp

Technical Contact:  
Matt Bruck: (513) 309-1966

Waste Location: Elliott Ditch Levee

Street Address:  
3131 Main Street

County: Tippecanoe

City: Lafayette

State: IN Zip Code: 47905

Emergency Response Phone Number:  
Kevin Chapman: (812) 343-0163

Waste Name: PCB Remediation Waste Soil  
Est. Volume/Number of Drums:

Special Conditions: Direct Landfill NON ADC

NO Generator Signature Required

#### Section C DISPOSAL SITE INFORMATION

Site Name: Oak Ridge

OPP Number: \_\_\_\_\_

Amount: 24.85

Kld  
Authorized Signature

3/6/17/2020  
Date (MM/DD/YY)

77



OAK RIDGE RDF  
 2905 South Co. Rd. 150 East  
 LOGANSPO, IN, 46947  
 Ph: 574-722-5771

Reprint  
 Ticket# 995176

Customer Name ENVIRONMENTALFIELDSVC ENVIRON Carrier SOLID FINISH SOLID FINISH CONSTRUCTI  
 Ticket Date 06/17/2020 Vehicle# 77 Volume  
 Payment Type Credit Account Container  
 Manual Ticket# Driver Rob  
 Hauling Ticket# Check#  
 Route Billing # 0000853  
 State Waste Code Gen EPA ID  
 Manifest 614725IN  
 Destination Grid  
 PO JT1994  
 Profile 614725IN (PCB REMEDIATION WASTE SOIL (WM038A))  
 Generator 141-ARCONIC3131 ARCONIC

	Time	Scale	Operator	Inbound	Gross	78800 lb
In	06/17/2020 10:08:01	Scale 2	kdweitt		Tare	29100 lb
Out	06/17/2020 10:08:01		kdweitt		Net	49700 lb
					Tons	24.85

Comments

Product	LD%	Qty	UOM	Rate	Tax	Amount	Origin
1 Spwaste Solid Oth-	100	24.85	Tons				IN-TIPPECA

Total Tax  
 Total Ticket

Driver's Signature



995182

## Industrial Waste Disposal Manifest

Profile Number: 614725IN

Expiration Date: 4/14/2021

**ALL SOLIDIFICATION MUST BE SCHEDULED 24 HOURS IN ADVANCE**

### Section A Generator Information

Generator Name:

Arconic Corp

Technical Contact:

Matt Bruck: (513) 309-1966

Waste Location: Elliott Ditch Levee

Street Address:

3131 Main Street

County: Tippecanoe

City: Lafayette

State: IN

Zip Code: 47905

Emergency Response Phone Number:

Kevin Chapman: (812) 343-0163

Waste Name: PCB Remediation Waste Soil

Est. Volume/Number of Drums:

Special Conditions: Direct Landfill NON ADC

**NO Generator Signature Required**

### Section C DISPOSAL SITE INFORMATION

Site Name: Oak Ridge

OPP Number: \_\_\_\_\_

Amount: 24.28

KW

Authorized Signature

Date (MM/DD/YY) 6/17/2020





OAK RIDGE RDF  
 2905 South Co. Rd. 150 East  
 LOGANSPO, IN, 46947  
 Ph: 574-722-5771

Reprint  
 Ticket# 995182

Customer Name	ENVIRONMENTALFIELDSVC ENVIRON	Carrier	SOLID FINISH	SOLID FINISH	CONSTRUCTI
Ticket Date	06/17/2020	Vehicle#	73	Volume	
Payment Type	Credit Account	Container			
Manual Ticket#		Driver	Zack		
Hauling Ticket#		Check#			
Route		Billing #	0000853		
State Waste Code		Gen EPA ID			
Manifest	614725IN	Grid			
Destination					
PO	JT1994				
Profile	614725IN (PCB REMEDIATION WASTE SOIL (WM038A))				
Generator	141-ARCONIC3131 ARCONIC				

	Time	Scale	Operator	Inbound	Gross	77640 lb
In	06/17/2020 10:35:39	Scale 2	kdweitt		Tare	29080 lb
Out	06/17/2020 10:35:39		kdweitt		Net	48560 lb
					Tons	24.28

Comments

Product	LD%	Qty	UOM	Rate	Tax	Amount	Origin
1 Spwaste Solid Oth-	100	24.28	Tons				IN-TIPPECA

Total Tax  
 Total Ticket

Driver's Signature



995185

**Industrial Waste Disposal Manifest**

**Profile Number: 614725IN**

**Expiration Date: 4/14/2021**

**ALL SOLIDIFICATION MUST BE SCHEDULED 24 HOURS IN ADVANCE**

**Section A Generator Information**

**Generator Name:**

Arconic Corp

**Technical Contact:**

Matt Bruck: (513) 309-1966

**Waste Location:** Elliott Ditch Levee

**Street Address:**

3131 Main Street

**County:** Tippecanoe

**City:** Lafayette

**State:** IN

**Zip Code:** 47905

**Emergency Response Phone Number:**

Kevin Chapman: (812) 343-0163

**Waste Name:** PCB Remediation Waste Soil

**Est. Volume/Number of Drums:**

**Special Conditions:** Direct Landfill NON ADC

**NO Generator Signature Required**

**Section C DISPOSAL SITE INFORMATION**

**Site Name:** Oak Ridge

**OPP Number:** \_\_\_\_\_

**Amount:** 19.44

Kid

6/17/2020

**Authorized Signature**

**Date (MM/DD/YY)**

74



OAK RIDGE RDF  
 2905 South Co. Rd. 150 East  
 LOGANSPORT, IN, 46947  
 Ph: 574-722-5771

Reprint  
 Ticket# 995185

Customer Name ENVIRONMENTALFIELDSVC ENVIRON Carrier SOLID FINISH SOLID FINISH CONSTRUCTI  
 Ticket Date 06/17/2020 Vehicle# 74 Volume  
 Payment Type Credit Account Container  
 Manual Ticket# Driver Brian  
 Hauling Ticket# Check#  
 Route Billing # 0000853  
 State Waste Code Gen EPA ID  
 Manifest 614725IN  
 Destination Grid  
 PO JT1994  
 Profile 614725IN (PCB REMEDIATION WASTE SOIL (WM038A))  
 Generator 141-ARCONIC3131 ARCONIC

	Time	Scale	Operator	Inbound	Gross	66800 lb
In	06/17/2020 10:52:48	Scale 2	kdweitt		Tare	27920 lb
Out	06/17/2020 10:52:48		kdweitt		Net	38880 lb
					Tons	19.44

Comments

Product	LD%	Qty	UOM	Rate	Tax	Amount	Origin
1 Spwaste Solid Oth-	100	19.44	Tons				IN-TIPPECA

Total Tax  
 Total Ticket

Driver's Signature



995786

## Industrial Waste Disposal Manifest

Profile Number: 614725IN

Expiration Date: 4/14/2021

**ALL SOLIDIFICATION MUST BE SCHEDULED 24 HOURS IN ADVANCE**

### Section A Generator Information

Generator Name:

Arconic Corp

Technical Contact:

Matt Bruck: (513) 309-1966

Waste Location: Elliott Ditch Levee

Street Address:

3131 Main Street

County: Tippecanoe

City: Lafayette

State: IN

Zip Code: 47905

Emergency Response Phone Number:

Kevin Chapman: (812) 343-0163

Waste Name: PCB Remediation Waste Soil

Est. Volume/Number of Drums:

Special Conditions: Direct Landfill NON ADC

**NO Generator Signature Required**

### Section C DISPOSAL SITE INFORMATION

Site Name: Oak Ridge

OPP Number: \_\_\_\_\_

Amount: \_\_\_\_\_

19.10

Authorized Signature

Date (MM/DD/YY)

*[Handwritten Signature]*

6/17/2020

20



OAK RIDGE RDF  
 2905 South Co. Rd. 150 East  
 LOGANSPO, IN, 46947  
 Ph: 574-722-5771

Reprint  
 Ticket# 995186

Customer Name ENVIRONMENTALFIELDSVC ENVIRON Carrier SOLID FINISH SOLID FINISH CONSTRUCTI  
 Ticket Date 06/17/2020 Vehicle# 70 Volume  
 Payment Type Credit Account Container  
 Manual Ticket# Driver Robert  
 Hauling Ticket# Check#  
 Route Billing # 0000853  
 State Waste Code Gen EPA ID  
 Manifest 614725IN  
 Destination Grid  
 PO JT1994  
 Profile 614725IN (PCB REMEDIATION WASTE SOIL (WM038A))  
 Generator 141-ARCONIC3131 ARCONIC

	Time	Scale	Operator	Inbound	Gross	66800 lb
In	06/17/2020 10:54:35	Scale 2	kdweitt		Tare	28600 lb
Out	06/17/2020 10:54:35		kdweitt		Net	38200 lb
					Tons	19.10

Comments

Product	LD%	Qty	UOM	Rate	Tax	Amount	Origin
1 Spwaste Solid Oth-	100	19.10	Tons				IN-TIPPECA

Total Tax  
 Total Ticket

Driver's Signature



995190

**Industrial Waste Disposal Manifest**

**Profile Number: 614725IN**

**Expiration Date: 4/14/2021**

**ALL SOLIDIFICATION MUST BE SCHEDULED 24 HOURS IN ADVANCE**

**Section A Generator Information**

**Generator Name:**  
Arconic Corp

**Technical Contact:**  
Matt Bruck: (513) 309-1966

**Waste Location:** Elliott Ditch Levee

**Street Address:**  
3131 Main Street

**County:** Tippecanoe

**City:** Lafayette

**State:** IN      **Zip Code:** 47905

**Emergency Response Phone Number:**  
Kevin Chapman: (812) 343-0163

**Waste Name:** PCB Remediation Waste Soil  
**Est. Volume/Number of Drums:**

**Special Conditions:** Direct Landfill NON ADC

**NO Generator Signature Required**

**Section C DISPOSAL SITE INFORMATION**

**Site Name:** Oak Ridge

**OPP Number:** \_\_\_\_\_ **Amount:** 25.26

Kld  
\_\_\_\_\_  
**Authorized Signature**

6/17/2020  
\_\_\_\_\_  
**Date (MM/DD/YY)**

72



OAK RIDGE RDF  
 2905 South Co. Rd. 150 East  
 LOGANSPORT, IN, 46947  
 Ph: 574-722-5771

Reprint  
 Ticket# 995190

Customer Name ENVIRONMENTALFIELDSVC ENVIRON Carrier SOLID FINISH SOLID FINISH CONSTRUCTI  
 Ticket Date 06/17/2020 Vehicle# 72 Volume  
 Payment Type Credit Account Container  
 Manual Ticket# Driver Aaron  
 Hauling Ticket# Check#  
 Route Billing # 0000853  
 State Waste Code Gen EPA ID  
 Manifest 614725IN  
 Destination Grid  
 PO JT1994  
 Profile 614725IN (PCB REMEDIATION WASTE SOIL (WM038A))  
 Generator 141-ARCONIC3131 ARCONIC

	Time	Scale	Operator	Inbound	Gross	78960 lb
In	06/17/2020 11:08:40	Scale 2	kdweitt		Tare	28440 lb
Out	06/17/2020 11:08:40		kdweitt		Net	50520 lb
					Tons	25.26

Comments

Product	LD%	Qty	UOM	Rate	Tax	Amount	Origin
1 Spwaste Solid Oth-	100	25.26	Tons				IN-TIPPECA

Total Tax  
 Total Ticket

Driver's Signature



995203

**Industrial Waste Disposal Manifest**

**Profile Number: 614725IN**

**Expiration Date: 4/14/2021**

**ALL SOLIDIFICATION MUST BE SCHEDULED 24 HOURS IN ADVANCE**

**Section A Generator Information**

**Generator Name:**  
Arconic Corp

**Technical Contact:**  
Matt Bruck: (513) 309-1966

**Waste Location:** Elliott Ditch Levee

**Street Address:**  
3131 Main Street

**County:** Tippecanoe

**City:** Lafayette

**State:** IN      **Zip Code:** 47905

**Emergency Response Phone Number:**  
Kevin Chapman: (812) 343-0163

**Waste Name:** PCB Remediation Waste Soil  
**Est. Volume/Number of Drums:**

**Special Conditions:** Direct Landfill NON ADC

**NO Generator Signature Required**

**Section C DISPOSAL SITE INFORMATION**

**Site Name:** Oak Ridge

**OPP Number:** \_\_\_\_\_ **Amount:** 19.21

Kb  
\_\_\_\_\_  
**Authorized Signature**

6/17/2020  
\_\_\_\_\_  
**Date (MM/DD/YY)**

71





OAK RIDGE RDF  
 2905 South Co. Rd. 150 East  
 LOGANSPORT, IN, 46947  
 Ph: 574-722-5771

Reprint  
 Ticket# 995203

Customer Name ENVIRONMENTALFIELDSVC ENVIRON Carrier SOLID FINISH SOLID FINISH CONSTRUCTI  
 Ticket Date 06/17/2020 Vehicle# 71 Volume  
 Payment Type Credit Account Container  
 Manual Ticket# Driver Barry  
 Hauling Ticket# Check#  
 Route Billing # 0000853  
 State Waste Code Gen EPA ID  
 Manifest 614725IN Grid  
 Destination  
 PO JT1994  
 Profile 614725IN (PCB REMEDIATION WASTE SOIL (WM038A))  
 Generator 141-ARCONIC3131 ARCONIC

	Time	Scale	Operator	Inbound	Gross	68680 lb
In	06/17/2020 12:09:31	Scale 2	kdweitt		Tare	30260 lb
Out	06/17/2020 12:09:31		kdweitt		Net	38420 lb
					Tons	19.21

Comments

Product	LD%	Qty	UOM	Rate	Tax	Amount	Origin
1 Spwaste Solid Oth-	100	19.21	Tons				IN-TIPPECA

Total Tax  
 Total Ticket

Driver's Signature



995207

**Industrial Waste Disposal Manifest**

**Profile Number: 614725IN**

**Expiration Date: 4/14/2021**

**ALL SOLIDIFICATION MUST BE SCHEDULED 24 HOURS IN ADVANCE**

**Section A Generator Information**

**Generator Name:**  
Arconic Corp

**Technical Contact:**  
Matt Bruck: (513) 309-1966

**Waste Location:** Elliott Ditch Levee

**Street Address:**  
3131 Main Street

**County:** Tippecanoe

**City:** Lafayette

**State:** IN      **Zip Code:** 47905

**Emergency Response Phone Number:**  
Kevin Chapman: (812) 343-0163

**Waste Name:** PCB Remediation Waste Soil  
**Est. Volume/Number of Drums:**

**Special Conditions:** Direct Landfill NON ADC

**NO Generator Signature Required**

**Section C DISPOSAL SITE INFORMATION**

**Site Name:** Oak Ridge

**OPP Number:** \_\_\_\_\_ **Amount:** 21.93

Kld  
\_\_\_\_\_  
**Authorized Signature**

6/17/2020  
\_\_\_\_\_  
**Date (MM/DD/YY)**

77



OAK RIDGE RDF  
 2905 South Co. Rd. 150 East  
 LOGANSPOET, IN, 46947  
 Ph: 574-722-5771

Reprint  
 Ticket# 995207

Customer Name	ENVIRONMENTALFIELDSVC ENVIRON	Carrier	SOLID FINISH	SOLID FINISH	CONSTRUCTI
Ticket Date	06/17/2020	Vehicle#	77	Volume	
Payment Type	Credit Account	Container			
Manual Ticket#		Driver	Rob		
Hauling Ticket#		Check#			
Route		Billing #	0000853		
State Waste Code		Gen EPA ID			
Manifest	614725IN				
Destination		Grid			
PO	JT1994				
Profile	614725IN (PCB REMEDIATION WASTE SOIL (WM038A))				
Generator	141-ARCONIC3131 ARCONIC				

	Time	Scale	Operator	Inbound	Gross	72960 lb
In	06/17/2020 12:25:15	Scale 2	kdweitt		Tare	29100 lb
Out	06/17/2020 12:25:15		kdweitt		Net	43860 lb
					Tons	21.93

Comments

Product	LD%	Qty	UOM	Rate	Tax	Amount	Origin
1 Spwaste Solid Oth-	100	21.93	Tons				IN-TIPPECA

Total Tax  
 Total Ticket

Driver's Signature



995212

**Industrial Waste Disposal Manifest****Profile Number: 614725IN****Expiration Date: 4/14/2021****ALL SOLIDIFICATION MUST BE SCHEDULED 24 HOURS IN ADVANCE****Section A Generator Information****Generator Name:**

Arconic Corp

**Technical Contact:**

Matt Bruck: (513) 309-1966

**Waste Location: Elliott Ditch Levee****Street Address:**

3131 Main Street

**County: Tippecanoe****City: Lafayette****State: IN****Zip Code: 47905****Emergency Response Phone Number:**

Kevin Chapman: (812) 343-0163

**Waste Name: PCB Remediation Waste Soil****Est. Volume/Number of Drums:****Special Conditions: Direct Landfill NON ADC****NO Generator Signature Required****Section C DISPOSAL SITE INFORMATION****Site Name: Oak Ridge****OPP Number:** \_\_\_\_\_**Amount:** 23.50**Authorized Signature****Date (MM/DD/YY)**

73



OAK RIDGE RDF  
 2905 South Co. Rd. 150 East  
 LOGANSPORT, IN, 46947  
 Ph: 574-722-5771

Original  
 Ticket# 995212

Customer Name ENVIRONMENTALFIELDSVC ENVIRON Carrier SOLID FINISH SOLID FINISH CONSTRUCTI  
 Ticket Date 06/17/2020 Vehicle# 73 Volume  
 Payment Type Credit Account Container  
 Manual Ticket# Driver Zack  
 Hauling Ticket# Check#  
 Route Billing # 0000853  
 State Waste Code Gen EPA ID  
 Manifest 614725IN Grid  
 Destination  
 PO JT1994  
 Profile 614725IN (PCB REMEDIATION WASTE SOIL (WM038A))  
 Generator 141-ARCONIC3131 ARCONIC

	Time	Scale	Operator	Inbound	Gross	76080 lb
In	06/17/2020 13:02:59	Scale 2	kdweitt		Tare	29080 lb
Out	06/17/2020 13:02:59		kdweitt		Net	47000 lb
					Tons	23.50

Comments

Product	LD%	Qty	UOM	Rate	Tax	Amount	Origin
1 Spwaste Solid Oth-	100	23.50	Tons				IN-TIPPECA

Total Tax  
 Total Ticket

Driver's Signature



995218

### Industrial Waste Disposal Manifest

Profile Number: 614725IN

Expiration Date: 4/14/2021

**ALL SOLIDIFICATION MUST BE SCHEDULED 24 HOURS IN ADVANCE**

#### Section A Generator Information

Generator Name:  
Arconic Corp

Technical Contact:  
Matt Bruck: (513) 309-1966

Waste Location: Elliott Ditch Levee

Street Address:  
3131 Main Street

County: Tippecanoe

City: Lafayette

State: IN Zip Code: 47905

Emergency Response Phone Number:  
Kevin Chapman: (812) 343-0163

Waste Name: PCB Remediation Waste Soil  
Est. Volume/Number of Drums:

Special Conditions: Direct Landfill NON ADC

NO Generator Signature Required

#### Section C DISPOSAL SITE INFORMATION

Site Name: Oak Ridge

OPP Number: \_\_\_\_\_ Amount: 12.57

KH  
Authorized Signature

6/17/2020  
Date (MM/DD/YY)



OAK RIDGE RDF  
 2905 South Co. Rd. 150 East  
 LOGANSPORT, IN, 46947  
 Ph: 574-722-5771

Reprint  
 Ticket# 995218

Customer Name	ENVIRONMENTALFIELDSVC ENVIRON	Carrier	SOLID FINISH SOLID FINISH CONSTRUCTI
Ticket Date	06/17/2020	Vehicle#	70
Payment Type	Credit Account	Container	Volume
Manual Ticket#		Driver	
Hauling Ticket#		Check#	
Route		Billing #	0000853
State Waste Code		Gen EPA ID	
Manifest	614725IN		
Destination		Grid	
PO	JT1994		
Profile	614725IN (PCB REMEDIATION WASTE SOIL (WM038A))		
Generator	141-ARCONIC3131 ARCONIC		

	Time	Scale	Operator	Inbound	Gross	53740 lb
In	06/17/2020 13:33:12	Scale 2	kdweitt		Tare	28600 lb
Out	06/17/2020 13:33:12		kdweitt		Net	25140 lb
					Tons	12.57

Comments

Product	LD%	Qty	UOM	Rate	Tax	Amount	Origin
1 Spwaste Solid Oth-	100	12.57	Tons				IN-TIPPECA

Total Tax  
 Total Ticket

Driver's Signature



## Industrial Waste Disposal Manifest

Profile Number: 614725IN

Expiration Date: 4/14/2021

995330

**ALL SOLIDIFICATION MUST BE SCHEDULED 24 HOURS IN ADVANCE**

### Section A Generator Information

**Generator Name:**  
Arconic Corp

**Technical Contact:**  
Matt Bruck: (513) 309-1966

**Waste Location:** Elliott Ditch Levee

**Street Address:**  
3131 Main Street

**County:** Tippecanoe

**City:** Lafayette

**State:** IN      **Zip Code:** 47905

**Emergency Response Phone Number:**  
Kevin Chapman: (812) 343-0163

**Waste Name:** PCB Remediation Waste Soil  
**Est. Volume/Number of Drums:**

**Special Conditions:** Direct Landfill NON ADC

**NO Generator Signature Required**

### Section C DISPOSAL SITE INFORMATION

**Site Name:** Oak Ridge

**OPP Number:** \_\_\_\_\_ **Amount:** 19.45

DB

\_\_\_\_\_  
**Authorized Signature**

6.19.20

\_\_\_\_\_  
**Date (MM/DD/YY)**





OAK RIDGE RDF  
 2905 South Co. Rd. 150 East  
 LOGANSPORT, IN, 46947  
 Ph: 574-722-5771

Original  
 Ticket# 995330

Customer Name	ENVIRONMENTALFIELDSVC ENVIRON	Carrier	SOLID FINISH SOLID FINISH CONSTRUCTI
Ticket Date	06/19/2020	Vehicle#	71
Payment Type	Credit Account	Container	Volume
Manual Ticket#		Driver	Barry
Hauling Ticket#		Check#	
Route		Billing #	0000853
State Waste Code		Gen EPA ID	
Manifest	6147225in	Grid	
Destination			
PO	JT1994		
Profile	614725IN (PCB REMEDIATION WASTE SOIL (WM038A))		
Generator	141-ARCONIC3131 ARCONIC		

	Time	Scale	Operator	Inbound	Gross	69160 lb
In	06/19/2020 07:42:38	Scale 2	dboehmel		Tare	30260 lb
Out	06/19/2020 07:42:38		dboehmel		Net	38900 lb
Comments					Tons	19.45

Product	LD%	Qty	UOM	Rate	Tax	Amount	Origin
1 Spwaste Solid Oth-	100	19.45	Tons				IN-TIPPECA

Total Tax  
 Total Ticket

Driver's Signature



### Industrial Waste Disposal Manifest

Profile Number: 614725IN

Expiration Date: 4/14/2021

995333

**ALL SOLIDIFICATION MUST BE SCHEDULED 24 HOURS IN ADVANCE**

#### Section A Generator Information

Generator Name:  
Arconic Corp

Technical Contact:  
Matt Bruck: (513) 309-1966

Waste Location: Elliott Ditch Levee

Street Address:  
3131 Main Street

County: Tippecanoe

City: Lafayette

State: IN Zip Code: 47905

Emergency Response Phone Number:  
Kevin Chapman: (812) 343-0163

Waste Name: PCB Remediation Waste Soil  
Est. Volume/Number of Drums:

Special Conditions: Direct Landfill NON ADC

NO Generator Signature Required

#### Section C DISPOSAL SITE INFORMATION

Site Name: Oak Ridge

OPP Number: \_\_\_\_\_ Amount: 22.18

DSB

6.19.20

Authorized Signature

Date (MM/DD/YY)



OAK RIDGE RDF  
 2905 South Co. Rd. 150 East  
 LOGANSPORT, IN, 46947  
 Ph: 574-722-5771

Original  
 Ticket# 995333

Customer Name	ENVIRONMENTALFIELDSVC ENVIRON	Carrier	SOLID FINISH SOLID FINISH CONSTRUCTI
Ticket Date	06/19/2020	Vehicle#	72
Payment Type	Credit Account	Container	Volume
Manual Ticket#		Driver	Aaron
Hauling Ticket#		Check#	
Route		Billing #	0000853
State Waste Code		Gen EPA ID	
Manifest	614725IN	Grid	
Destination			
PO	JT1994		
Profile	614725IN (PCB REMEDIATION WASTE SOIL (WM038A))		
Generator	141-ARCONIC3131 ARCONIC		

	Time	Scale	Operator	Inbound	Gross	72800 lb
In	06/19/2020 07:51:50	Scale 2	dboehmel		Tare	28440 lb
Out	06/19/2020 07:51:50		dboehmel		Net	44360 lb
Comments					Tons	22.18

Product	LD%	Qty	UOM	Rate	Tax	Amount	Origin
1 Spwaste Solid Oth-	100	22.18	Tons				IN-TIPPECA

Total Tax  
 Total Ticket

Driver's Signature


**Industrial Waste Disposal Manifest**
**Profile Number: 614725IN**
**Expiration Date: 4/14/2021**

995338

**ALL SOLIDIFICATION MUST BE SCHEDULED 24 HOURS IN ADVANCE**
**Section A Generator Information**
**Generator Name:**

Arconic Corp

**Technical Contact:**

Matt Bruck: (513) 309-1966

**Waste Location:** Elliott Ditch Levee

**Street Address:**

3131 Main Street

**County:** Tippecanoe

**City:** Lafayette

**State:** IN

**Zip Code:** 47905

**Emergency Response Phone Number:**

Kevin Chapman: (812) 343-0163

**Waste Name:** PCB Remediation Waste Soil

**Est. Volume/Number of Drums:**
**Special Conditions:** Direct Landfill NON ADC

**NO Generator Signature Required**
**Section C DISPOSAL SITE INFORMATION**
**Site Name:** Oak Ridge

**OPP Number:** \_\_\_\_\_ **Amount:**

21.55

DSPB

6-19-20

**Authorized Signature**
**Date (MM/DD/YY)**



OAK RIDGE RDF  
 2905 South Co. Rd. 150 East  
 LOGANSPOORT, IN, 46947  
 Ph: 574-722-5771

Original  
 Ticket# 995338

Customer Name ENVIRONMENTALFIELDSVC ENVIRON Carrier CENTRAL PAVE CENTRAL PAVING  
 Ticket Date 06/19/2020 Vehicle# 36 Volume 18.0  
 Payment Type Credit Account Container  
 Manual Ticket# Driver JOE  
 Hauling Ticket# Check#  
 Route Billing # 0000853  
 State Waste Code Gen EPA ID  
 Manifest 614725IN Grid  
 Destination  
 PO JT1994  
 Profile 614725IN (PCB REMEDIATION WASTE SOIL (WM038A))  
 Generator 141-ARCONIC3131 ARCONIC

	Time	Scale	Operator	Inbound	Gross	
In	06/19/2020 08:03:06	Scale 2	dboehmel			70120 lb
Out	06/19/2020 08:10:17	Scale 2	dboehmel		Tare	27020 lb
					Net	43100 lb
					Tons	21.55

Comments

Product	LD%	Qty	UOM	Rate	Tax	Amount	Origin
1 Spwaste Solid Oth-	100	21.55	Tons				IN-TIPPECA

Total Tax  
 Total Ticket

Driver's Signature



## Industrial Waste Disposal Manifest

Profile Number: 614725IN

Expiration Date: 4/14/2021

995344

**ALL SOLIDIFICATION MUST BE SCHEDULED 24 HOURS IN ADVANCE**

### Section A Generator Information

Generator Name:  
Arconic Corp

Technical Contact:  
Matt Bruck: (513) 309-1966

Waste Location: Elliott Ditch Levee

Street Address:  
3131 Main Street

County: Tippecanoe

City: Lafayette

State: IN      Zip Code: 47905

Emergency Response Phone Number:  
Kevin Chapman: (812) 343-0163

Waste Name: PCB Remediation Waste Soil  
Est. Volume/Number of Drums:

Special Conditions: Direct Landfill NON ADC

NO Generator Signature Required

### Section C DISPOSAL SITE INFORMATION

Site Name: Oak Ridge

OPP Number: \_\_\_\_\_ Amount: 18.95

DGB

Authorized Signature

6-19-20

Date (MM/DD/YY)



OAK RIDGE RDF  
 2905 South Co. Rd. 150 East  
 LOGANSPORT, IN, 46947  
 Ph: 574-722-5771

Original  
 Ticket# 995344

Customer Name	ENVIRONMENTALFIELDSVC ENVIRON	Carrier	SOLID FINISH	SOLID FINISH	CONSTRUCTI
Ticket Date	06/19/2020	Vehicle#	74	Volume	
Payment Type	Credit Account	Container			
Manual Ticket#		Driver	TOM		
Hauling Ticket#		Check#			
Route		Billing #	0000853		
State Waste Code		Gen EPA ID			
Manifest	614725IN				
Destination		Grid			
PO	JT1994				
Profile	614725IN (PCB REMEDIATION WASTE SOIL (WM038A))				
Generator	141-ARCONIC3131 ARCONIC				

	Time	Scale	Operator	Inbound	Gross	65820 lb
In	06/19/2020 08:28:18	Scale 2	dboehmel		Tare	27920 lb
Out	06/19/2020 08:28:18		dboehmel		Net	37900 lb
					Tons	18.95

Comments

Product	LD%	Qty	UOM	Rate	Tax	Amount	Origin
1 Spwaste Solid Oth-	100	18.95	Tons				IN-TIPPECA

Total Tax  
 Total Ticket

Driver's Signature



## Industrial Waste Disposal Manifest

Profile Number: 614725IN

Expiration Date: 4/14/2021

995346

**ALL SOLIDIFICATION MUST BE SCHEDULED 24 HOURS IN ADVANCE**

### Section A Generator Information

**Generator Name:**  
Arconic Corp

**Technical Contact:**  
Matt Bruck: (513) 309-1966

**Waste Location:** Elliott Ditch Levee

**Street Address:**  
3131 Main Street

**County:** Tippecanoe

**City:** Lafayette

**State:** IN      **Zip Code:** 47905

**Emergency Response Phone Number:**  
Kevin Chapman: (812) 343-0163

**Waste Name:** PCB Remediation Waste Soil  
**Est. Volume/Number of Drums:**

**Special Conditions:** Direct Landfill NON ADC

**NO Generator Signature Required**

### Section C DISPOSAL SITE INFORMATION

**Site Name:** Oak Ridge

**OPP Number:** \_\_\_\_\_ **Amount:** 19.51

DDB

\_\_\_\_\_  
**Authorized Signature**

6.19.20

\_\_\_\_\_  
**Date (MM/DD/YY)**





OAK RIDGE RDF  
 2905 South Co. Rd. 150 East  
 LOGANSFORT, IN, 46947  
 Ph: 574-722-5771

Original  
 Ticket# 995346

Customer Name	ENVIRONMENTALFIELDSVC ENVIRON	Carrier	SOLID FINISH SOLID FINISH CONSTRUCTI
Ticket Date	06/19/2020	Vehicle#	73
Payment Type	Credit Account	Container	Volume
Manual Ticket#		Driver	ZACH
Hauling Ticket#		Check#	
Route		Billing #	0000853
State Waste Code		Gen EPA ID	
Manifest	614725IN	Grid	
Destination			
PO	JT1994		
Profile	614725IN (PCB REMEDIATION WASTE SOIL (WM038A))		
Generator	141-ARCONIC3131 ARCONIC		

	Time	Scale	Operator	Inbound	Gross	68100 lb
In	06/19/2020 08:32:18	Scale 2	dboehmel		Tare	29080 lb
Out	06/19/2020 08:32:18		dboehmel		Net	39020 lb
					Tons	19.51

Comments

Product	LD%	Qty	UOM	Rate	Tax	Amount	Origin
1 Spwaste Solid Oth-	100	19.51	Tons				IN-TIPPECA

Total Tax  
 Total Ticket

Driver's Signature



## Industrial Waste Disposal Manifest

Profile Number: 614725IN

Expiration Date: 4/14/2021

995347

**ALL SOLIDIFICATION MUST BE SCHEDULED 24 HOURS IN ADVANCE**

### Section A Generator Information

Generator Name:  
Arconic Corp

Technical Contact:  
Matt Bruck: (513) 309-1966

Waste Location: Elliott Ditch Levee

Street Address:  
3131 Main Street

County: Tippecanoe

City: Lafayette

State: IN Zip Code: 47905

Emergency Response Phone Number:  
Kevin Chapman: (812) 343-0163

Waste Name: PCB Remediation Waste Soil  
Est. Volume/Number of Drums:

Special Conditions: Direct Landfill NON ADC

NO Generator Signature Required

### Section C DISPOSAL SITE INFORMATION

Site Name: Oak Ridge

OPP Number: \_\_\_\_\_ Amount: 21.46

DSB

6.19.20

Authorized Signature

Date (MM/DD/YY)



OAK RIDGE RDF  
 2905 South Co. Rd. 150 East  
 LOGANSPOET, IN, 46947  
 Ph: 574-722-5771

Original  
 Ticket# 995347

Customer Name ENVIRONMENTALFIELDSVC ENVIRON Carrier SOLID FINISH SOLID FINISH CONSTRUCTI  
 Ticket Date 06/19/2020 Vehicle# 70 Volume  
 Payment Type Credit Account Container  
 Manual Ticket# Driver ROBERT  
 Hauling Ticket# Check#  
 Route Billing # 0000853  
 State Waste Code Gen EPA ID  
 Manifest 614725IN  
 Destination Grid  
 PO JT1994  
 Profile 614725IN (PCB REMEDIATION WASTE SOIL (WM038A))  
 Generator 141-ARCONIC3131 ARCONIC

	Time	Scale	Operator	Inbound	Gross	71520 lb
In	06/19/2020 08:34:08	Scale 2	dboehmel		Tare	28600 lb
Out	06/19/2020 08:34:08		dboehmel		Net	42920 lb
					Tons	21.46

Comments

Product	LD%	Qty	UOM	Rate	Tax	Amount	Origin
1 Spwaste Solid Oth-	100	21.46	Tons				IN-TIPPECA

Total Tax  
 Total Ticket

Driver's Signature



**Industrial Waste Disposal Manifest**

**Profile Number: 614725IN**

**Expiration Date: 4/14/2021**

995349

**ALL SOLIDIFICATION MUST BE SCHEDULED 24 HOURS IN ADVANCE**

**Section A Generator Information**

**Generator Name:**  
Arconic Corp

**Technical Contact:**  
Matt Bruck: (513) 309-1966

**Waste Location:** Elliott Ditch Levee

**Street Address:**  
3131 Main Street

**County:** Tippecanoe

**City:** Lafayette

**State:** IN      **Zip Code:** 47905

**Emergency Response Phone Number:**  
Kevin Chapman: (812) 343-0163

**Waste Name:** PCB Remediation Waste Soil  
**Est. Volume/Number of Drums:**

**Special Conditions:** Direct Landfill NON ADC

**NO Generator Signature Required**

**Section C DISPOSAL SITE INFORMATION**

**Site Name:** Oak Ridge

**OPP Number:** \_\_\_\_\_ **Amount:** 20.11

DSB

6/19/20

**Authorized Signature**

**Date (MM/DD/YY)**

Rogers Trucking



OAK RIDGE RDF  
 2905 South Co. Rd. 150 East  
 LOGANSPOORT, IN, 46947  
 Ph: 574-722-5771

Original  
 Ticket# 995349

Customer Name ENVIRONMENTALFIELDSVC ENVIRON Carrier ROGERS TRUCKING  
 Ticket Date 06/19/2020 Vehicle# 1  
 Payment Type Credit Account Container  
 Manual Ticket# Driver *Jebb*  
 Hauling Ticket# Check#  
 Route Billing # 0000853  
 State Waste Code Gen EPA ID  
 Manifest 614725IN Grid  
 Destination  
 PO JT1994  
 Profile 614725IN (PCB REMEDIATION WASTE SOIL (WM038A))  
 Generator 141-ARCONIC3131 ARCONIC

Volume

	Time	Scale	Operator	Inbound	Gross	67180 lb
In	06/19/2020 08:37:28	Scale 2	dboehmel		Tare	26960 lb
Out	06/19/2020 08:37:28		dboehmel		Net	40220 lb
					Tons	20.11

Comments

Product	LD%	Qty	UOM	Rate	Tax	Amount	Origin
1 Spwaste Solid Oth-	100	20.11	Tons				IN-TIPPECA

Total Tax  
 Total Ticket

Driver's Signature



995364

### Industrial Waste Disposal Manifest

Profile Number: 614725IN

Expiration Date: 4/14/2021

**ALL SOLIDIFICATION MUST BE SCHEDULED 24 HOURS IN ADVANCE**

#### Section A Generator Information

Generator Name:

Arconic Corp

Technical Contact:

Matt Bruck: (513) 309-1966

Waste Location: Elliott Ditch Levee

Street Address:

3131 Main Street

County: Tippecanoe

City: Lafayette

State: IN

Zip Code: 47905

Emergency Response Phone Number:

Kevin Chapman: (812) 343-0163

Waste Name: PCB Remediation Waste Soil

Est. Volume/Number of Drums:

Special Conditions: Direct Landfill NON ADC

NO Generator Signature Required

#### Section C DISPOSAL SITE INFORMATION

Site Name: Oak Ridge

OPP Number: \_\_\_\_\_

Amount: 17.76

DJB

Authorized Signature

6.19.20

Date (MM/DD/YY)



OAK RIDGE RDF  
 2905 South Co. Rd. 150 East  
 LOGANSPORT, IN, 46947  
 Ph: 574-722-5771

Original  
 Ticket# 995364

Customer Name	ENVIRONMENTALFIELDSVC ENVIRON	Carrier	SOLID FINISH SOLID FINISH CONSTRUCTI
Ticket Date	06/19/2020	Vehicle#	71
Payment Type	Credit Account	Container	Volume
Manual Ticket#		Driver	Barry
Hauling Ticket#		Check#	
Route		Billing #	0000853
State Waste Code		Gen EPA ID	
Manifest	614725IN	Grid	
Destination			
PO	JT1994		
Profile	614725IN (PCB REMEDIATION WASTE SOIL (WM038A))		
Generator	141-ARCONIC3131 ARCONIC		

	Time	Scale	Operator	Inbound	Gross	
In	06/19/2020 09:59:18	Scale 2	dboehmel		65780 lb	
Out	06/19/2020 09:59:18		dboehmel		Tare 30260 lb	
					Net 35520 lb	
Comments					Tons 17.76	

Product	LD%	Qty	UOM	Rate	Tax	Amount	Origin
1 Spwaste Solid Oth-	100	17.76	Tons				IN-TIPPECA

Total Tax  
 Total Ticket

Driver's Signature



## Industrial Waste Disposal Manifest

Profile Number: 614725IN

Expiration Date: 4/14/2021

995366

**ALL SOLIDIFICATION MUST BE SCHEDULED 24 HOURS IN ADVANCE**

### Section A Generator Information

Generator Name:

Arconic Corp

Technical Contact:

Matt Bruck: (513) 309-1966

Waste Location: Elliott Ditch Levee

Street Address:

3131 Main Street

County: Tippecanoe

City: Lafayette

State: IN

Zip Code: 47905

Emergency Response Phone Number:

Kevin Chapman: (812) 343-0163

Waste Name: PCB Remediation Waste Soil

Est. Volume/Number of Drums:

Special Conditions: Direct Landfill NON ADC

NO Generator Signature Required

### Section C DISPOSAL SITE INFORMATION

Site Name: Oak Ridge

OPP Number: \_\_\_\_\_

Amount: \_\_\_\_\_

16.43

*DB*

Authorized Signature

6.19.20

Date (MM/DD/YY)





OAK RIDGE RDF  
 2905 South Co. Rd. 150 East  
 LOGANSPORT, IN, 46947  
 Ph: 574-722-5771

Original  
 Ticket# 995366

Customer Name	ENVIRONMENTALFIELDSVC ENVIRON	Carrier	SOLID FINISH SOLID FINISH CONSTRUCTI
Ticket Date	06/19/2020	Vehicle#	72
Payment Type	Credit Account	Container	Volume
Manual Ticket#		Driver	Aaron
Hauling Ticket#		Check#	
Route		Billing #	0000853
State Waste Code		Gen EPA ID	
Manifest	614725IN	Grid	
Destination			
PO	JT1994		
Profile	614725IN (PCB REMEDIATION WASTE SOIL (WM038A))		
Generator	141-ARCONIC3131 ARCONIC		

	Time	Scale	Operator	Inbound	Gross	61300 lb
In	06/19/2020 10:10:56	Scale 2	dboehmel		Tare	28440 lb
Out	06/19/2020 10:10:56		dboehmel		Net	32860 lb
Comments					Tons	16.43

Product	LD%	Qty	UOM	Rate	Tax	Amount	Origin
1 Spwaste Solid Oth-	100	16.43	Tons				IN-TIPPECA

Total Tax  
 Total Ticket

Driver's Signature



### Industrial Waste Disposal Manifest

Profile Number: 614725IN

Expiration Date: 4/14/2021

995367

**ALL SOLIDIFICATION MUST BE SCHEDULED 24 HOURS IN ADVANCE**

#### Section A Generator Information

Generator Name:

Arconic Corp

Technical Contact:

Matt Bruck: (513) 309-1966

Waste Location: Elliott Ditch Levee

Street Address:

3131 Main Street

County: Tippecanoe

City: Lafayette

State: IN

Zip Code: 47905

Emergency Response Phone Number:

Kevin Chapman: (812) 343-0163

Waste Name: PCB Remediation Waste Soil

Est. Volume/Number of Drums:

Special Conditions: Direct Landfill NON ADC

NO Generator Signature Required

#### Section C DISPOSAL SITE INFORMATION

Site Name: Oak Ridge

OPP Number: \_\_\_\_\_

Amount: 18.62

DJB

Authorized Signature

6-19-20

Date (MM/DD/YY)

Central Paving



OAK RIDGE RDF  
 2905 South Co. Rd. 150 East  
 LOGANSPORT, IN, 46947  
 Ph: 574-722-5771

Original  
 Ticket# 995367

Customer Name ENVIRONMENTALFIELDSVC ENVIRON Carrier CENTRAL PAVE CENTRAL PAVING  
 Ticket Date 06/19/2020 Vehicle# 36 Volume 18.0  
 Payment Type Credit Account Container  
 Manual Ticket# Driver JOE  
 Hauling Ticket# Check#  
 Route Billing # 0000853  
 State Waste Code Gen EPA ID  
 Manifest 614725IN Grid  
 Destination  
 PO JT1994  
 Profile 614725IN (PCB REMEDIATION WASTE SOIL (WM038A))  
 Generator 141-ARCONIC3131 ARCONIC

	Time	Scale	Operator	Inbound	Gross	
In	06/19/2020 10:16:53	Scale 2	dboehmel		64260 lb	
Out	06/19/2020 10:21:08	Scale 2	dboehmel		27020 lb*	
Comments			* Manual Weight		Net	37240 lb
					Tons	18.62

Product	LD%	Qty	UOM	Rate	Tax	Amount	Origin
1 Spwaste Solid Oth-	100	18.62	Tons				IN-TIPPECA

Total Tax  
 Total Ticket

Driver's Signature



**Industrial Waste Disposal Manifest**

**Profile Number: 614725IN**

**Expiration Date: 4/14/2021**

995380

**ALL SOLIDIFICATION MUST BE SCHEDULED 24 HOURS IN ADVANCE**

**Section A Generator Information**

**Generator Name:**  
Arconic Corp

**Technical Contact:**  
Matt Bruck: (513) 309-1966

**Waste Location:** Elliott Ditch Levee

**Street Address:**  
3131 Main Street

**County:** Tippecanoe

**City:** Lafayette

**State:** IN      **Zip Code:** 47905

**Emergency Response Phone Number:**  
Kevin Chapman: (812) 343-0163

**Waste Name:** PCB Remediation Waste Soil  
**Est. Volume/Number of Drums:**

**Special Conditions:** Direct Landfill NON ADC

**NO Generator Signature Required**

**Section C DISPOSAL SITE INFORMATION**

**Site Name:** Oak Ridge

**OPP Number:** \_\_\_\_\_ **Amount:** 19.49

DSB

6.19.20

**Authorized Signature**

**Date (MM/DD/YY)**



OAK RIDGE RDF  
 2905 South Co. Rd. 150 East  
 LOGANSPORT, IN, 46947  
 Ph: 574-722-5771

Original  
 Ticket# 995380

Customer Name ENVIRONMENTALFIELDSVC ENVIRON Carrier SOLID FINISH SOLID FINISH CONSTRUCTI  
 Ticket Date 06/19/2020 Vehicle# 74 Volume  
 Payment Type Credit Account Container  
 Manual Ticket# Driver TOM  
 Hauling Ticket# Check#  
 Route Billing # 0000853  
 State Waste Code Gen EPA ID  
 Manifest 614725IN Grid  
 Destination  
 PO JT1994  
 Profile 614725IN (PCB REMEDIATION WASTE SOIL (WM038A))  
 Generator 141-ARCONIC3131 ARCONIC

	Time	Scale	Operator	Inbound	Gross	66900 lb
In	06/19/2020 10:52:31	Scale 2	dboehmel		Tare	27920 lb
Out	06/19/2020 10:52:31		dboehmel		Net	38980 lb
Comments					Tons	19.49

Product	LD%	Qty	UOM	Rate	Tax	Amount	Origin
1 Spwaste Solid Oth-	100	19.49	Tons				IN-TIPPECA

Total Tax  
 Total Ticket

Driver's Signature



## Industrial Waste Disposal Manifest

Profile Number: 614725IN

Expiration Date: 4/14/2021

995382

**ALL SOLIDIFICATION MUST BE SCHEDULED 24 HOURS IN ADVANCE**

### Section A Generator Information

Generator Name:  
Arconic Corp

Technical Contact:  
Matt Bruck: (513) 309-1966

Waste Location: Elliott Ditch Levee

Street Address:  
3131 Main Street

County: Tippecanoe

City: Lafayette

State: IN      Zip Code: 47905

Emergency Response Phone Number:  
Kevin Chapman: (812) 343-0163

Waste Name: PCB Remediation Waste Soil  
Est. Volume/Number of Drums:

Special Conditions: Direct Landfill NON ADC

NO Generator Signature Required

### Section C DISPOSAL SITE INFORMATION

Site Name: Oak Ridge

OPP Number: \_\_\_\_\_ Amount: 19.41

DSB  
Authorized Signature

4.19.20  
Date (MM/DD/YY)

ROGERS Trucking



OAK RIDGE RDF  
 2905 South Co. Rd. 150 East  
 LOGANSPORT, IN, 46947  
 Ph: 574-722-5771

Original  
 Ticket# 995382

Customer Name ENVIRONMENTALFIELDSVC ENVIRON Carrier ROGERS TRUCKING  
 Ticket Date 06/19/2020 Vehicle# 1  
 Payment Type Credit Account Container  
 Manual Ticket# Driver JEFF  
 Hauling Ticket# Check#  
 Route Billing # 0000853  
 State Waste Code Gen EPA ID  
 Manifest 614725IN  
 Destination Grid  
 PO JT1994  
 Profile 614725IN (PCB REMEDIATION WASTE SOIL (WM038A))  
 Generator 141-ARCONIC3131 ARCONIC

Volume

	Time	Scale	Operator	Inbound	Gross	65780 lb
In	06/19/2020 10:58:20	Scale 2	dboehmel		Tare	26960 lb
Out	06/19/2020 10:58:20		dboehmel		Net	38820 lb
Comments					Tons	19.41

Product	LD%	Qty	UOM	Rate	Tax	Amount	Origin
1 Spwaste Solid Oth-	100	19.41	Tons				IN-TIPPECA

Total Tax  
 Total Ticket

Driver's Signature


**Industrial Waste Disposal Manifest**
**Profile Number: 614725IN**
**Expiration Date: 4/14/2021**

995384

**ALL SOLIDIFICATION MUST BE SCHEDULED 24 HOURS IN ADVANCE**
**Section A Generator Information**
**Generator Name:**  
Arconic Corp

**Technical Contact:**  
Matt Bruck: (513) 309-1966

**Waste Location:** Elliott Ditch Levee

**Street Address:**  
3131 Main Street

**County:** Tippecanoe

**City:** Lafayette

**State:** IN      **Zip Code:** 47905

**Emergency Response Phone Number:**  
Kevin Chapman: (812) 343-0163

**Waste Name:** PCB Remediation Waste Soil  
**Est. Volume/Number of Drums:**
**Special Conditions:** Direct Landfill NON ADC

**NO Generator Signature Required**
**Section C DISPOSAL SITE INFORMATION**
**Site Name:** Oak Ridge

**OPP Number:** \_\_\_\_\_ **Amount:** 20.04



**Authorized Signature**

 6.19.20  
**Date (MM/DD/YY)**





OAK RIDGE RDF  
 2905 South Co. Rd. 150 East  
 LOGANSPORT, IN, 46947  
 Ph: 574-722-5771

Original  
 Ticket# 995384

Customer Name ENVIRONMENTALFIELDSVC ENVIRON Carrier SOLID FINISH SOLID FINISH CONSTRUCTI  
 Ticket Date 06/19/2020 Vehicle# 73 Volume  
 Payment Type Credit Account Container  
 Manual Ticket# Driver ZACH  
 Hauling Ticket# Check#  
 Route Billing # 0000853  
 State Waste Code Gen EPA ID  
 Manifest 614725IN Grid  
 Destination PO JT1994  
 Profile 614725IN (PCB REMEDIATION WASTE SOIL (WM038A))  
 Generator 141-ARCONIC3131 ARCONIC

	Time	Scale	Operator	Inbound	Gross	
In	06/19/2020 11:10:34	Scale 2	dboehmel		69160 lb	
Out	06/19/2020 11:10:34		dboehmel		29080 lb	
Comments					Net	40080 lb
					Tons	20.04

Product	LD%	Qty	UOM	Rate	Tax	Amount	Origin
1 Spwaste Solid Oth-	100	20.04	Tons				IN-TIPPECA

Total Tax  
 Total Ticket

Driver's Signature



### Industrial Waste Disposal Manifest

Profile Number: 614725IN

Expiration Date: 4/14/2021

995387

**ALL SOLIDIFICATION MUST BE SCHEDULED 24 HOURS IN ADVANCE**

#### Section A Generator Information

Generator Name:  
Arconic Corp

Technical Contact:  
Matt Bruck: (513) 309-1966

Waste Location: Elliott Ditch Levee

Street Address:  
3131 Main Street

County: Tippecanoe

City: Lafayette

State: IN Zip Code: 47905

Emergency Response Phone Number:  
Kevin Chapman: (812) 343-0163

Waste Name: PCB Remediation Waste Soil  
Est. Volume/Number of Drums:

Special Conditions: Direct Landfill NON ADC

NO Generator Signature Required

#### Section C DISPOSAL SITE INFORMATION

Site Name: Oak Ridge

OPP Number: \_\_\_\_\_ Amount: 18.86

DSB

6.19.20

Authorized Signature

Date (MM/DD/YY)



OAK RIDGE RDF  
 2905 South Co. Rd. 150 East  
 LOGANSPO, IN, 46947  
 Ph: 574-722-5771

Original  
 Ticket# 995387

Customer Name	ENVIRONMENTALFIELDSVC ENVIRON	Carrier	SOLID FINISH SOLID FINISH CONSTRUCTI
Ticket Date	06/19/2020	Vehicle#	70
Payment Type	Credit Account	Container	Volume
Manual Ticket#		Driver	ROBERT
Hauling Ticket#		Check#	
Route		Billing #	0000853
State Waste Code		Gen EPA ID	
Manifest	614725IN	Grid	
Destination			
PO	JT1994		
Profile	614725IN (PCB REMEDIATION WASTE SOIL (WM038A))		
Generator	141-ARCONIC3131 ARCONIC		

	Time	Scale	Operator	Inbound	Gross	
In	06/19/2020 11:36:40	Scale 2	dboehmel		66320 lb	
Out	06/19/2020 11:36:40		dboehmel		Tare 28600 lb	
					Net 37720 lb	
Comments					Tons 18.86	

Product	LD%	Qty	UOM	Rate	Tax	Amount	Origin
1 Spwaste Solid Oth-	100	18.86	Tons				IN-TIPPECA

Total Tax  
 Total Ticket

Driver's Signature



### Industrial Waste Disposal Manifest

Profile Number: 614725IN

Expiration Date: 4/14/2021

995391

**ALL SOLIDIFICATION MUST BE SCHEDULED 24 HOURS IN ADVANCE**

#### Section A Generator Information

Generator Name:

Arconic Corp

Technical Contact:

Matt Bruck: (513) 309-1966

Waste Location: Elliott Ditch Levee

Street Address:

3131 Main Street

County: Tippecanoe

City: Lafayette

State: IN

Zip Code: 47905

Emergency Response Phone Number:

Kevin Chapman: (812) 343-0163

Waste Name: PCB Remediation Waste Soil

Est. Volume/Number of Drums:

Special Conditions: Direct Landfill NON ADC

NO Generator Signature Required

#### Section C DISPOSAL SITE INFORMATION

Site Name: Oak Ridge

OPP Number: \_\_\_\_\_ Amount: \_\_\_\_\_

19.46

*DSB*

Authorized Signature

Date (MM/DD/YY)

6.19.20



OAK RIDGE RDF  
 2905 South Co. Rd. 150 East  
 LOGANSPORT, IN, 46947  
 Ph: 574-722-5771

Original  
 Ticket# 995391

Customer Name	ENVIRONMENTALFIELDSVC ENVIRON	Carrier	SOLID FINISH SOLID FINISH CONSTRUCTI
Ticket Date	06/19/2020	Vehicle#	71
Payment Type	Credit Account	Container	Volume
Manual Ticket#		Driver	Barry
Hauling Ticket#		Check#	
Route		Billing #	0000853
State Waste Code		Gen EPA ID	
Manifest	614725IN	Grid	
Destination			
PO	JT1994		
Profile	614725IN (PCB REMEDIATION WASTE SOIL (WM038A))		
Generator	141-ARCONIC3131 ARCONIC		

	Time	Scale	Operator	Inbound	Gross	69180 lb
In	06/19/2020 11:58:18	Scale 2	dboehmel		Tare	30260 lb
Out	06/19/2020 11:58:18		dboehmel		Net	38920 lb
Comments					Tons	19.46

Product	LD%	Qty	UOM	Rate	Tax	Amount	Origin
1 Spwaste Solid Oth-	100	19.46	Tons				IN-TIPPECA

Total Tax  
 Total Ticket

Driver's Signature



**Industrial Waste Disposal Manifest**

**Profile Number: 614725IN**

**Expiration Date: 4/14/2021**

995393

**ALL SOLIDIFICATION MUST BE SCHEDULED 24 HOURS IN ADVANCE**

**Section A Generator Information**

**Generator Name:**  
Arconic Corp

**Technical Contact:**  
Matt Bruck: (513) 309-1966

**Waste Location:** Elliott Ditch Levee

**Street Address:**  
3131 Main Street

**County:** Tippecanoe

**City:** Lafayette

**State:** IN      **Zip Code:** 47905

**Emergency Response Phone Number:**  
Kevin Chapman: (812) 343-0163

**Waste Name:** PCB Remediation Waste Soil  
**Est. Volume/Number of Drums:**

**Special Conditions:** Direct Landfill NON ADC

**NO Generator Signature Required**

**Section C DISPOSAL SITE INFORMATION**

**Site Name:** Oak Ridge

**OPP Number:** \_\_\_\_\_ **Amount:** 24.85

DSB

6.19.20

**Authorized Signature**

**Date (MM/DD/YY)**



OAK RIDGE RDF  
 2905 South Co. Rd. 150 East  
 LOGANSPOORT, IN, 46947  
 Ph: 574-722-5771

Original  
 Ticket# 995393

Customer Name	ENVIRONMENTALFIELDSVC ENVIRON	Carrier	SOLID FINISH SOLID FINISH CONSTRUCTI
Ticket Date	06/19/2020	Vehicle#	72
Payment Type	Credit Account	Container	Volume
Manual Ticket#		Driver	Aaron
Hauling Ticket#		Check#	
Route		Billing #	0000853
State Waste Code		Gen EPA ID	
Manifest	614725IN	Grid	
Destination			
PO	JT1994		
Profile	614725IN (PCB REMEDIATION WASTE SOIL (WM038A))		
Generator	141-ARCONIC3131 ARCONIC		

	Time	Scale	Operator	Inbound	Gross	
In	06/19/2020 12:09:11	Scale 2	dboehmel			78140 lb
Out	06/19/2020 12:09:11		dboehmel		Tare	28440 lb
					Net	49700 lb
					Tons	24.85

Comments

Product	LD%	Qty	UOM	Rate	Tax	Amount	Origin
1 Spwaste Solid Oth-	100	24.85	Tons				IN-TIPPECA

Total Tax  
 Total Ticket

Driver's Signature



### Industrial Waste Disposal Manifest

Profile Number: 614725IN

Expiration Date: 4/14/2021

**ALL SOLIDIFICATION MUST BE SCHEDULED 24 HOURS IN ADVANCE**

995395

#### Section A Generator Information

Generator Name:  
Arconic Corp

Technical Contact:  
Matt Bruck: (513) 309-1966

Waste Location: Elliott Ditch Levee

Street Address:  
3131 Main Street

County: Tippecanoe

City: Lafayette

State: IN Zip Code: 47905

Emergency Response Phone Number:  
Kevin Chapman: (812) 343-0163

Waste Name: PCB Remediation Waste Soil  
Est. Volume/Number of Drums:

Special Conditions: Direct Landfill NON ADC

NO Generator Signature Required

#### Section C DISPOSAL SITE INFORMATION

Site Name: Oak Ridge

OPP Number: \_\_\_\_\_ Amount: 19.69

DSB

6.19.20

Authorized Signature

Date (MM/DD/YY)

Central Paving





OAK RIDGE RDF  
 2905 South Co. Rd. 150 East  
 LOGANSPORT, IN, 46947  
 Ph: 574-722-5771

Original  
 Ticket# 995395

Customer Name ENVIRONMENTALFIELDSVC ENVIRON Carrier CENTRAL PAVE CENTRAL PAVING  
 Ticket Date 06/19/2020 Vehicle# 36 Volume 18.0  
 Payment Type Credit Account Container  
 Manual Ticket# Driver JOE  
 Hauling Ticket# Check#  
 Route Billing # 0000853  
 State Waste Code Gen EPA ID  
 Manifest 614725IN  
 Destination Grid  
 PO JT1994  
 Profile 614725IN (PCB REMEDIATION WASTE SOIL (WM038A))  
 Generator 141-ARCONIC3131 ARCONIC

	Time	Scale	Operator	Inbound	Gross	66400 lb
In	06/19/2020 12:23:57	Scale 2	dboehmel		Tare	27020 lb
Out	06/19/2020 12:23:57		dboehmel		Net	39380 lb
Comments					Tons	19.69

Product	LD%	Qty	UOM	Rate	Tax	Amount	Origin
1 Spwaste Solid Oth-	100	19.69	Tons				IN-TIPPECA

Total Tax  
 Total Ticket

Driver's Signature



## Industrial Waste Disposal Manifest

Profile Number: 614725IN

Expiration Date: 4/14/2021

09 5410

**ALL SOLIDIFICATION MUST BE SCHEDULED 24 HOURS IN ADVANCE**

### Section A Generator Information

**Generator Name:**  
Arconic Corp

**Technical Contact:**  
Matt Bruck: (513) 309-1966

**Waste Location:** Elliott Ditch Levee

**Street Address:**  
3131 Main Street

**County:** Tippecanoe

**City:** Lafayette

**State:** IN      **Zip Code:** 47905

**Emergency Response Phone Number:**  
Kevin Chapman: (812) 343-0163

**Waste Name:** PCB Remediation Waste Soil  
**Est. Volume/Number of Drums:**

**Special Conditions:** Direct Landfill NON ADC

**NO Generator Signature Required**

### Section C DISPOSAL SITE INFORMATION

**Site Name:** Oak Ridge

**OPP Number:** \_\_\_\_\_ **Amount:** 19.54

JSP

\_\_\_\_\_  
**Authorized Signature**

6.19.20

\_\_\_\_\_  
**Date (MM/DD/YY)**



OAK RIDGE RDF  
 2905 South Co. Rd. 150 East  
 LOGANSPORT, IN, 46947  
 Ph: 574-722-5771

Original  
 Ticket# 995410

Customer Name ENVIRONMENTALFIELDSVC ENVIRON Carrier SOLID FINISH SOLID FINISH CONSTRUCTI  
 Ticket Date 06/19/2020 Vehicle# 74 Volume  
 Payment Type Credit Account Container  
 Manual Ticket# Driver TOM  
 Hauling Ticket# Check#  
 Route Billing # 0000853  
 State Waste Code Gen EPA ID  
 Manifest 614725IN Grid  
 Destination  
 PO JT1994  
 Profile 614725IN (PCB REMEDIATION WASTE SOIL (WM038A))  
 Generator 141-ARCONIC3131 ARCONIC

	Time	Scale	Operator	Inbound	Gross	
In	06/19/2020 13:04:29	Scale 2	dboehmel		67000 lb	
Out	06/19/2020 13:04:29		dboehmel		Tare 27920 lb	
					Net 39080 lb	
Comments					Tons 19.54	

Product	LD%	Qty	UOM	Rate	Tax	Amount	Origin
1 Spwaste Solid Oth-	100	19.54	Tons				IN-TIPPECA

Total Tax  
 Total Ticket

Driver's Signature



### Industrial Waste Disposal Manifest

Profile Number: 614725IN

Expiration Date: 4/14/2021

99 5412

**ALL SOLIDIFICATION MUST BE SCHEDULED 24 HOURS IN ADVANCE**

#### Section A Generator Information

Generator Name:  
Arconic Corp

Technical Contact:  
Matt Bruck: (513) 309-1966

Waste Location: Elliott Ditch Levee

Street Address:  
3131 Main Street

County: Tippecanoe

City: Lafayette

State: IN Zip Code: 47905

Emergency Response Phone Number:  
Kevin Chapman: (812) 343-0163

Waste Name: PCB Remediation Waste Soil  
Est. Volume/Number of Drums:

Special Conditions: Direct Landfill NON ADC

**NO Generator Signature Required**

#### Section C DISPOSAL SITE INFORMATION

Site Name: Oak Ridge

OPP Number: \_\_\_\_\_ Amount: 20.83

DJB

Authorized Signature

6.19.20  
Date (MM/DD/YY)



OAK RIDGE RDF  
 2905 South Co. Rd. 150 East  
 LOGANSFORT, IN, 46947  
 Ph: 574-722-5771

Original  
 Ticket# 995412

Customer Name	ENVIRONMENTALFIELDSVC ENVIRON	Carrier	ROGERS TRUCKING	Volume
Ticket Date	06/19/2020	Vehicle#	1	
Payment Type	Credit Account	Container		
Manual Ticket#		Driver	JEFF	
Hauling Ticket#		Check#		
Route		Billing #	0000853	
State Waste Code		Gen EPA ID		
Manifest	614725IN			
Destination		Grid		
PO	JT1994			
Profile	614725IN (PCB REMEDIATION WASTE SOIL (WM038A))			
Generator	141-ARCONIC3131 ARCONIC			

	Time	Scale	Operator	Inbound	Gross	
In	06/19/2020 13:16:38	Scale 2	dboehmel			68620 lb
Out	06/19/2020 13:16:38		dboehmel		Tare	26960 lb
					Net	41660 lb
					Tons	20.83

Comments

Product	LD%	Qty	UOM	Rate	Tax	Amount	Origin
1 Spwaste Solid Oth-	100	20.83	Tons				IN-TIPPECA

Total Tax  
 Total Ticket

Driver's Signature



**Industrial Waste Disposal Manifest**

**Profile Number: 614725IN**

**Expiration Date: 4/14/2021**

995415

**ALL SOLIDIFICATION MUST BE SCHEDULED 24 HOURS IN ADVANCE**

**Section A Generator Information**

**Generator Name:**  
Arconic Corp

**Technical Contact:**  
Matt Bruck: (513) 309-1966

**Waste Location:** Elliott Ditch Levee

**Street Address:**  
3131 Main Street

**County:** Tippecanoe

**City:** Lafayette

**State:** IN      **Zip Code:** 47905

**Emergency Response Phone Number:**  
Kevin Chapman: (812) 343-0163

**Waste Name:** PCB Remediation Waste Soil  
**Est. Volume/Number of Drums:**

**Special Conditions:** Direct Landfill NON ADC

**NO Generator Signature Required**

**Section C DISPOSAL SITE INFORMATION**

**Site Name:** Oak Ridge

**OPP Number:** \_\_\_\_\_ **Amount:** 17.96

*[Handwritten Signature]*

\_\_\_\_\_  
**Authorized Signature**

6.19.20

\_\_\_\_\_  
**Date (MM/DD/YY)**



OAK RIDGE RDF  
 2905 South Co. Rd. 150 East  
 LOGANSFORT, IN, 46947  
 Ph: 574-722-5771

Original  
 Ticket# 995415

Customer Name	ENVIRONMENTALFIELDSVC ENVIRON	Carrier	SOLID FINISH SOLID FINISH CONSTRUCTI
Ticket Date	06/19/2020	Vehicle#	73
Payment Type	Credit Account	Container	Volume
Manual Ticket#		Driver	ZACH
Hauling Ticket#		Check#	
Route		Billing #	0000853
State Waste Code		Gen EPA ID	
Manifest	614725IN		
Destination		Grid	
PO	JT1994		
Profile	614725IN (PCB REMEDIATION WASTE SOIL (WM038A))		
Generator	141-ARCONIC3131 ARCONIC		

	Time	Scale	Operator	Inbound	Gross	65000 lb
In	06/19/2020 13:35:41	Scale 2	dboehmel		Tare	29080 lb
Out	06/19/2020 13:35:41		dboehmel		Net	35920 lb
Comments					Tons	17.96

Product	LD%	Qty	UOM	Rate	Tax	Amount	Origin
1 Spwaste Solid Oth-	100	17.96	Tons				IN-TIPPECA

Total Tax  
 Total Ticket

Driver's Signature



**Industrial Waste Disposal Manifest**

**Profile Number: 614725IN**

**Expiration Date: 4/14/2021**

995416

**ALL SOLIDIFICATION MUST BE SCHEDULED 24 HOURS IN ADVANCE**

**Section A Generator Information**

**Generator Name:**  
Arconic Corp

**Technical Contact:**  
Matt Bruck: (513) 309-1966

**Waste Location:** Elliott Ditch Levee

**Street Address:**  
3131 Main Street

**County:** Tippecanoe

**City:** Lafayette

**State:** IN      **Zip Code:** 47905

**Emergency Response Phone Number:**  
Kevin Chapman: (812) 343-0163

**Waste Name:** PCB Remediation Waste Soil  
**Est. Volume/Number of Drums:**

**Special Conditions:** Direct Landfill NON ADC

**NO Generator Signature Required**

**Section C DISPOSAL SITE INFORMATION**

**Site Name:** Oak Ridge

**OPP Number:** \_\_\_\_\_ **Amount:** 19.55

DSB

\_\_\_\_\_  
**Authorized Signature**

4.19.20

\_\_\_\_\_  
**Date (MM/DD/YY)**





OAK RIDGE RDF  
 2905 South Co. Rd. 150 East  
 LOGANSPORT, IN, 46947  
 Ph: 574-722-5771

Original  
 Ticket# 995416

Customer Name	ENVIRONMENTALFIELDSVC ENVIRON	Carrier	SOLID FINISH SOLID FINISH CONSTRUCTI
Ticket Date	06/19/2020	Vehicle#	70
Payment Type	Credit Account	Container	Volume
Manual Ticket#		Driver	Dan
Hauling Ticket#		Check#	
Route		Billing #	0000853
State Waste Code		Gen EPA ID	
Manifest	614725IN	Grid	
Destination			
PO	JT1994		
Profile	614725IN (PCB REMEDIATION WASTE SOIL (WM038A))		
Generator	141-ARCONIC3131 ARCONIC		

	Time	Scale	Operator	Inbound	Gross	
In	06/19/2020 13:41:42	Scale 2	dboehmel		67700 lb	
Out	06/19/2020 13:41:42		dboehmel		Tare 28600 lb	
					Net 39100 lb	
Comments					Tons 19.55	

Product	LD%	Qty	UOM	Rate	Tax	Amount	Origin
1 Spwaste Solid Oth-	100	19.55	Tons				IN-TIPPECA

Total Tax  
 Total Ticket

Driver's Signature



### Industrial Waste Disposal Manifest

Profile Number: 614725IN

Expiration Date: 4/14/2021

995 420

**ALL SOLIDIFICATION MUST BE SCHEDULED 24 HOURS IN ADVANCE**

#### Section A Generator Information

Generator Name:  
Arconic Corp

Technical Contact:  
Matt Bruck: (513) 309-1966

Waste Location: Elliott Ditch Levee

Street Address:  
3131 Main Street

County: Tippecanoe

City: Lafayette

State: IN Zip Code: 47905

Emergency Response Phone Number:  
Kevin Chapman: (812) 343-0163

Waste Name: PCB Remediation Waste Soil  
Est. Volume/Number of Drums:

Special Conditions: Direct Landfill NON ADC

NO Generator Signature Required

#### Section C DISPOSAL SITE INFORMATION

Site Name: Oak Ridge

OPP Number: \_\_\_\_\_

Amount: 18.23

DSB

4-19-20

Authorized Signature

Date (MM/DD/YY)



OAK RIDGE RDF  
 2905 South Co. Rd. 150 East  
 LOGANSPO, IN, 46947  
 Ph: 574-722-5771

Original  
 Ticket# 995420

Customer Name	ENVIRONMENTALFIELDSVC ENVIRON	Carrier	SOLID FINISH SOLID FINISH CONSTRUCTI
Ticket Date	06/19/2020	Vehicle#	71
Payment Type	Credit Account	Container	Volume
Manual Ticket#		Driver	Barry
Hauling Ticket#		Check#	
Route		Billing #	0000853
State Waste Code		Gen EPA ID	
Manifest	614725IN	Grid	
Destination			
PO	JT1994		
Profile	614725IN (PCB REMEDIATION WASTE SOIL (WM038A))		
Generator	141-ARCONIC3131 ARCONIC		

	Time	Scale	Operator	Inbound	Gross	66720 lb
In	06/19/2020 14:14:29	Scale 2	dboehmel		Tare	30260 lb
Out	06/19/2020 14:14:29		dboehmel		Net	36460 lb
Comments					Tons	18.23

Product	LD%	Qty	UOM	Rate	Tax	Amount	Origin
1 Spwaste Solid Oth-	100	18.23	Tons				IN-TIPPECA

Total Tax  
 Total Ticket

Driver's Signature



## Industrial Waste Disposal Manifest

Profile Number: 614725IN

Expiration Date: 4/14/2021

99 BAZA

**ALL SOLIDIFICATION MUST BE SCHEDULED 24 HOURS IN ADVANCE**

### Section A Generator Information

Generator Name:  
Arconic Corp

Technical Contact:  
Matt Bruck: (513) 309-1966

Waste Location: Elliott Ditch Levee

Street Address:  
3131 Main Street

County: Tippecanoe

City: Lafayette

State: IN Zip Code: 47905

Emergency Response Phone Number:  
Kevin Chapman: (812) 343-0163

Waste Name: PCB Remediation Waste Soil  
Est. Volume/Number of Drums:

Special Conditions: Direct Landfill NON ADC

NO Generator Signature Required

### Section C DISPOSAL SITE INFORMATION

Site Name: Oak Ridge

OPP Number: \_\_\_\_\_ Amount: 14.029

*DSB*

Authorized Signature

4-19-20  
Date (MM/DD/YY)



OAK RIDGE RDF  
 2905 South Co. Rd. 150 East  
 LOGANSPO, IN, 46947  
 Ph: 574-722-5771

Original  
 Ticket# 995424

Customer Name	ENVIRONMENTALFIELDSVC ENVIRON	Carrier	SOLID FINISH SOLID FINISH CONSTRUCTI
Ticket Date	06/19/2020	Vehicle#	72
Payment Type	Credit Account	Container	Volume
Manual Ticket#		Driver	Aaron
Hauling Ticket#		Check#	
Route		Billing #	0000853
State Waste Code		Gen EPA ID	
Manifest	614725IN	Grid	
Destination			
PO	JT1994		
Profile	614725IN (PCB REMEDIATION WASTE SOIL (WM038A))		
Generator	141-ARCONIC3131 ARCONIC		

	Time	Scale	Operator	Inbound	Gross	
In	06/19/2020 14:28:24	Scale 2	dboehmel		57620 lb	
Out	06/19/2020 14:28:24		dboehmel		28440 lb	
Comments					Net	29180 lb
					Tons	14.59

Product	LD%	Qty	UOM	Rate	Tax	Amount	Origin
1 Spwaste Solid Oth-	100	14.59	Tons				IN-TIPPECA

Total Tax  
 Total Ticket

Driver's Signature



**Industrial Waste Disposal Manifest**

**Profile Number: 614725IN**

**Expiration Date: 4/14/2021**

995429

**ALL SOLIDIFICATION MUST BE SCHEDULED 24 HOURS IN ADVANCE**

**Section A Generator Information**

**Generator Name:**  
Arconic Corp

**Technical Contact:**  
Matt Bruck: (513) 309-1966

**Waste Location:** Elliott Ditch Levee

**Street Address:**  
3131 Main Street

**County:** Tippecanoe

**City:** Lafayette

**State:** IN      **Zip Code:** 47905

**Emergency Response Phone Number:**  
Kevin Chapman: (812) 343-0163

**Waste Name:** PCB Remediation Waste Soil  
**Est. Volume/Number of Drums:**

**Special Conditions:** Direct Landfill NON ADC

**NO Generator Signature Required**

**Section C DISPOSAL SITE INFORMATION**

**Site Name:** Oak Ridge

**OPP Number:** \_\_\_\_\_ **Amount:** 19.72

*DSB*

6.19.20

**Authorized Signature**

**Date (MM/DD/YY)**



OAK RIDGE RDF  
 2905 South Co. Rd. 150 East  
 LOGANSPOET, IN, 46947  
 Ph: 574-722-5771

Original  
 Ticket# 995429

Customer Name ENVIRONMENTALFIELDSVC ENVIRON Carrier CENTRAL PAVE CENTRAL PAVING  
 Ticket Date 06/19/2020 Vehicle# 36 Volume 18.0  
 Payment Type Credit Account Container  
 Manual Ticket# Driver JOE  
 Hauling Ticket# Check#  
 Route Billing # 0000853  
 State Waste Code Gen EPA ID  
 Manifest 614725in Grid  
 Destination PO JT1994  
 Profile 614725IN (PCB REMEDIATION WASTE SOIL (WM038A))  
 Generator 141-ARCONIC3131 ARCONIC

	Time	Scale	Operator	Inbound	Gross	
In	06/19/2020 14:42:44	Scale 2	dboehmel		66460 lb	
Out	06/19/2020 14:42:44		dboehmel		27020 lb	
Comments					Net	39440 lb
					Tons	19.72

Product	LD%	Qty	UOM	Rate	Tax	Amount	Origin
1 Spwaste Solid Oth-	100	19.72	Tons				IN-TIPPECA

Total Tax  
 Total Ticket

Driver's Signature



99541

## Industrial Waste Disposal Manifest

Profile Number: 614725IN

Expiration Date: 4/14/2021

**ALL SOLIDIFICATION MUST BE SCHEDULED 24 HOURS IN ADVANCE**

### Section A Generator Information

Generator Name:

Arconic Corp

Technical Contact:

Matt Bruck: (513) 309-1966

Waste Location: Elliott Ditch Levee

Street Address:

3131 Main Street

County: Tippecanoe

City: Lafayette

State: IN

Zip Code: 47905

Emergency Response Phone Number:

Kevin Chapman: (812) 343-0163

Waste Name: PCB Remediation Waste Soil

Est. Volume/Number of Drums:

Special Conditions: Direct Landfill NON ADC

NO Generator Signature Required

### Section C DISPOSAL SITE INFORMATION

Site Name: Oak Ridge

OPP Number: \_\_\_\_\_

Amount: 17.88

KLD  
Authorized Signature

6/22/2020  
Date (MM/DD/YY)

71

22  
to





OAK RIDGE RDF  
 2905 South Co. Rd. 150 East  
 LOGANSFORT, IN, 46947  
 Ph: 574-722-5771

Reprint  
 Ticket# 995441

Customer Name	ENVIRONMENTALFIELDSVC ENVIRON	Carrier	SOLID FINISH SOLID FINISH CONSTRUCTI
Ticket Date	06/22/2020	Vehicle#	71
Payment Type	Credit Account	Container	Volume
Manual Ticket#		Driver	Barry
Hauling Ticket#		Check#	
Route		Billing #	0000853
State Waste Code		Gen EPA ID	
Manifest	614725IN	Grid	
Destination			
PO	JT1994		
Profile	614725IN (PCB REMEDIATION WASTE SOIL (WM038A))		
Generator	141-ARCONIC3131 ARCONIC		

	Time	Scale	Operator	Inbound	Gross	66020 lb
In	06/22/2020 07:40:28	Scale 2	kdweitt		Tare	30260 lb
Out	06/22/2020 07:40:28		kdweitt		Net	35760 lb
					Tons	17.88

Comments

Product	LD%	Qty	UOM	Rate	Tax	Amount	Origin
1 Spwaste Solid Oth-	100	17.88	Tons				IN-TIPPECA

Total Tax  
 Total Ticket

Driver`s Signature



995446

**Industrial Waste Disposal Manifest**

**Profile Number: 614725IN**

**Expiration Date: 4/14/2021**

**ALL SOLIDIFICATION MUST BE SCHEDULED 24 HOURS IN ADVANCE**

**Section A Generator Information**

**Generator Name:**  
Arconic Corp

**Technical Contact:**  
Matt Bruck: (513) 309-1966

**Waste Location:** Elliott Ditch Levee

**Street Address:**  
3131 Main Street

**County:** Tippecanoe

**City:** Lafayette

**State:** IN      **Zip Code:** 47905

**Emergency Response Phone Number:**  
Kevin Chapman: (812) 343-0163

**Waste Name:** PCB Remediation Waste Soil  
**Est. Volume/Number of Drums:**

**Special Conditions:** Direct Landfill NON ADC

**NO Generator Signature Required**

**Section C DISPOSAL SITE INFORMATION**

**Site Name:** Oak Ridge

**OPP Number:** \_\_\_\_\_ **Amount:** 15.32

R19

6/22/2020

**Authorized Signature**

**Date (MM/DD/YY)**

81



OAK RIDGE RDF  
 2905 South Co. Rd. 150 East  
 LOGANSPORT, IN, 46947  
 Ph: 574-722-5771

Reprint  
 Ticket# 995446

Customer Name	ENVIRONMENTALFIELDSVC ENVIRON	Carrier	SOLID FINISH SOLID FINISH CONSTRUCTI
Ticket Date	06/22/2020	Vehicle#	81
Payment Type	Credit Account	Container	Volume
Manual Ticket#		Driver	Zack
Hauling Ticket#		Check#	
Route		Billing #	0000853
State Waste Code		Gen EPA ID	
Manifest	614725IN		
Destination		Grid	
PO	JT1994		
Profile	614725IN (PCB REMEDIATION WASTE SOIL (WM038A))		
Generator	141-ARCONIC3131 ARCONIC		

	Time	Scale	Operator	Inbound	Gross	57820 lb
In	06/22/2020 08:02:48	Scale 2	kdweitt		Tare	27180 lb
Out	06/22/2020 08:02:48		kdweitt		Net	30640 lb
					Tons	15.32

Comments

Product	LD%	Qty	UOM	Rate	Tax	Amount	Origin
1 Spwaste Solid Oth-	100	15.32	Tons				IN-TIPPECA

Total Tax  
 Total Ticket

Driver's Signature



99544381

**Industrial Waste Disposal Manifest**

**Profile Number: 614725IN**

**Expiration Date: 4/14/2021**

**ALL SOLIDIFICATION MUST BE SCHEDULED 24 HOURS IN ADVANCE**

**Section A Generator Information**

**Generator Name:**  
Arconic Corp

**Technical Contact:**  
Matt Bruck: (513) 309-1966

**Waste Location:** Elliott Ditch Levee

**Street Address:**  
3131 Main Street

**County:** Tippecanoe

**City:** Lafayette

**State:** IN      **Zip Code:** 47905

**Emergency Response Phone Number:**  
Kevin Chapman: (812) 343-0163

**Waste Name:** PCB Remediation Waste Soil  
**Est. Volume/Number of Drums:**

**Special Conditions:** Direct Landfill NON ADC

**NO Generator Signature Required**

**Section C DISPOSAL SITE INFORMATION**

**Site Name:** Oak Ridge

**OPP Number:** \_\_\_\_\_ **Amount:** 20.76

RB

6/22/2020

**Authorized Signature**

**Date (MM/DD/YY)**

72



OAK RIDGE RDF  
 2905 South Co. Rd. 150 East  
 LOGANSPORT, IN, 46947  
 Ph: 574-722-5771

Reprint  
 Ticket# 995447

Customer Name ENVIRONMENTALFIELDSVC ENVIRON Carrier SOLID FINISH SOLID FINISH CONSTRUCTI  
 Ticket Date 06/22/2020 Vehicle# 72 Volume  
 Payment Type Credit Account Container  
 Manual Ticket# Driver Aaron  
 Hauling Ticket# Check#  
 Route Billing # 0000853  
 State Waste Code Gen EPA ID  
 Manifest 614725IN  
 Destination Grid  
 PO JT1994  
 Profile 614725IN (PCB REMEDIATION WASTE SOIL (WM038A))  
 Generator 141-ARCONIC3131 ARCONIC

	Time	Scale	Operator	Inbound	Gross	
In	06/22/2020 08:04:17	Scale 2	kdweitt		69960 lb	
Out	06/22/2020 08:04:17		kdweitt		28440 lb	
Comments					Net	41520 lb
					Tons	20.76

Product	LD%	Qty	UOM	Rate	Tax	Amount	Origin
1 Spwaste Solid Oth-	100	20.76	Tons				IN-TIPPECA

Total Tax  
 Total Ticket

Driver's Signature



995448

**Industrial Waste Disposal Manifest**

**Profile Number: 614725IN**

**Expiration Date: 4/14/2021**

**ALL SOLIDIFICATION MUST BE SCHEDULED 24 HOURS IN ADVANCE**

**Section A Generator Information**

**Generator Name:**  
Arconic Corp

**Technical Contact:**  
Matt Bruck: (513) 309-1966

**Waste Location:** Elliott Ditch Levee

**Street Address:**  
3131 Main Street

**County:** Tippecanoe

**City:** Lafayette

**State:** IN      **Zip Code:** 47905

**Emergency Response Phone Number:**  
Kevin Chapman: (812) 343-0163

**Waste Name:** PCB Remediation Waste Soil  
**Est. Volume/Number of Drums:**

**Special Conditions:** Direct Landfill NON ADC

**NO Generator Signature Required**

**Section C DISPOSAL SITE INFORMATION**

**Site Name:** Oak Ridge

**OPP Number:** \_\_\_\_\_ **Amount:** 18.53

KD  
\_\_\_\_\_  
**Authorized Signature**

6/22/2020  
\_\_\_\_\_  
**Date (MM/DD/YY)**

A70



OAK RIDGE RDF  
 2905 South Co. Rd. 150 East  
 LOGANSPOORT, IN, 46947  
 Ph: 574-722-5771

Original  
 Ticket# 995448

Customer Name	ENVIRONMENTALFIELDSVC ENVIRON	Carrier	SOLID FINISH SOLID FINISH CONSTRUCTI
Ticket Date	06/22/2020	Vehicle#	70
Payment Type	Credit Account	Container	Volume
Manual Ticket#		Driver	Robert
Hauling Ticket#		Check#	
Route		Billing #	0000853
State Waste Code		Gen EPA ID	
Manifest	614725IN	Grid	
Destination			
PO	JT1994		
Profile	614725IN (PCB REMEDIATION WASTE SOIL (WM038A))		
Generator	141-ARCONIC3131 ARCONIC		

	Time	Scale	Operator	Inbound	Gross	65660 lb
In	06/22/2020 08:12:30	Scale 2	kdweitt		Tare	28600 lb
Out	06/22/2020 08:12:30		kdweitt		Net	37060 lb
Comments					Tons	18.53

Product	LD%	Qty	UOM	Rate	Tax	Amount	Origin
1 Spwaste Solid Oth-	100	18.53	Tons				IN-TIPPECA

Total Tax  
 Total Ticket

Driver's Signature



995449

**Industrial Waste Disposal Manifest**

**Profile Number: 614725IN**

**Expiration Date: 4/14/2021**

**ALL SOLIDIFICATION MUST BE SCHEDULED 24 HOURS IN ADVANCE**

**Section A Generator Information**

**Generator Name:**  
Arconic Corp

**Technical Contact:**  
Matt Bruck: (513) 309-1966

**Waste Location:** Elliott Ditch Levee

**Street Address:**  
3131 Main Street

**County:** Tippecanoe

**City:** Lafayette

**State:** IN      **Zip Code:** 47905

**Emergency Response Phone Number:**  
Kevin Chapman: (812) 343-0163

**Waste Name:** PCB Remediation Waste Soil  
**Est. Volume/Number of Drums:**

**Special Conditions:** Direct Landfill NON ADC

**NO Generator Signature Required**

**Section C DISPOSAL SITE INFORMATION**

**Site Name:** Oak Ridge

**OPP Number:** \_\_\_\_\_ **Amount:** 17.07

KLD  
**Authorized Signature**

6/22/2020  
**Date (MM/DD/YY)**

74





OAK RIDGE RDF  
 2905 South Co. Rd. 150 East  
 LOGANSFORT, IN, 46947  
 Ph: 574-722-5771

Reprint  
 Ticket# 995449

Customer Name ENVIRONMENTALFIELDSVC ENVIRON Carrier SOLID FINISH SOLID FINISH CONSTRUCTI  
 Ticket Date 06/22/2020 Vehicle# 74 Volume  
 Payment Type Credit Account Container  
 Manual Ticket# Driver Tom  
 Hauling Ticket# Check#  
 Route Billing # 0000853  
 State Waste Code Gen EPA ID  
 Manifest 614725IN Grid  
 Destination PO JT1994  
 Profile 614725IN (PCB REMEDIATION WASTE SOIL (WM038A))  
 Generator 141-ARCONIC3131 ARCONIC

	Time	Scale	Operator	Inbound	Gross	
In	06/22/2020 08:14:05	Scale 2	kdweitt		62060 lb	
Out	06/22/2020 08:14:05		kdweitt		27920 lb	
Comments					Net	34140 lb
					Tons	17.07

Product	LD%	Qty	UOM	Rate	Tax	Amount	Origin
1 Spwaste Solid Oth-	100	17.07	Tons				IN-TIPPECA

Total Tax  
 Total Ticket

Driver's Signature



995457

**Industrial Waste Disposal Manifest**

**Profile Number: 614725IN**

**Expiration Date: 4/14/2021**

**ALL SOLIDIFICATION MUST BE SCHEDULED 24 HOURS IN ADVANCE**

**Section A Generator Information**

**Generator Name:**  
Arconic Corp

**Technical Contact:**  
Matt Bruck: (513) 309-1966

**Waste Location:** Elliott Ditch Levee

**Street Address:**  
3131 Main Street

**County:** Tippecanoe

**City:** Lafayette

**State:** IN      **Zip Code:** 47905

**Emergency Response Phone Number:**  
Kevin Chapman: (812) 343-0163

**Waste Name:** PCB Remediation Waste Soil  
**Est. Volume/Number of Drums:**

**Special Conditions:** Direct Landfill NON ADC

**NO Generator Signature Required**

**Section C DISPOSAL SITE INFORMATION**

**Site Name:** Oak Ridge

**OPP Number:** \_\_\_\_\_ **Amount:** 17.27

Kid  
\_\_\_\_\_  
**Authorized Signature**

6/22/2020  
\_\_\_\_\_  
**Date (MM/DD/YY)**

Rogers, I



OAK RIDGE RDF  
 2905 South Co. Rd. 150 East  
 LOGANSFORT, IN, 46947  
 Ph: 574-722-5771

Reprint  
 Ticket# 995451

Customer Name	ENVIRONMENTALFIELDSVC ENVIRON	Carrier	ROGERS TRUCKING	Volume
Ticket Date	06/22/2020	Vehicle#	1	
Payment Type	Credit Account	Container		
Manual Ticket#		Driver		
Hauling Ticket#		Check#		
Route		Billing #	0000853	
State Waste Code		Gen EPA ID		
Manifest	614725IN	Grid		
Destination				
PO	JT1994			
Profile	614725IN (PCB REMEDIATION WASTE SOIL (WM038A))			
Generator	141-ARCONIC3131 ARCONIC			

	Time	Scale	Operator	Inbound	Gross	
In	06/22/2020 08:27:43	Scale 2	kdweitt			61500 lb
Out	06/22/2020 08:27:43		kdweitt		Tare	26960 lb
					Net	34540 lb
Comments					Tons	17.27

Product	LD%	Qty	UOM	Rate	Tax	Amount	Origin
1 Spwaste Solid Oth-	100	17.27	Tons				IN-TIPPECA

Total Tax  
 Total Ticket

Driver's Signature



995472

**Industrial Waste Disposal Manifest**

**Profile Number: 614725IN**

**Expiration Date: 4/14/2021**

**ALL SOLIDIFICATION MUST BE SCHEDULED 24 HOURS IN ADVANCE**

**Section A Generator Information**

**Generator Name:**  
Arconic Corp

**Technical Contact:**  
Matt Bruck: (513) 309-1966

**Waste Location:** Elliott Ditch Levee

**Street Address:**  
3131 Main Street

**County:** Tippecanoe

**City:** Lafayette

**State:** IN      **Zip Code:** 47905

**Emergency Response Phone Number:**  
Kevin Chapman: (812) 343-0163

**Waste Name:** PCB Remediation Waste Soil  
**Est. Volume/Number of Drums:**

**Special Conditions:** Direct Landfill NON ADC

**NO Generator Signature Required**

**Section C DISPOSAL SITE INFORMATION**

**Site Name:** Oak Ridge

**OPP Number:** \_\_\_\_\_ **Amount:** 18.10

\_\_\_\_\_  
**Authorized Signature**

6/22/2020  
\_\_\_\_\_  
**Date (MM/DD/YY)**

71



OAK RIDGE RDF  
 2905 South Co. Rd. 150 East  
 LOGANSPORT, IN, 46947  
 Ph: 574-722-5771

Reprint  
 Ticket# 995472

Customer Name	ENVIRONMENTALFIELDSVC ENVIRON	Carrier	SOLID FINISH SOLID FINISH CONSTRUCTI
Ticket Date	06/22/2020	Vehicle#	71
Payment Type	Credit Account	Container	Volume
Manual Ticket#		Driver	Barry
Hauling Ticket#		Check#	
Route		Billing #	0000853
State Waste Code		Gen EPA ID	
Manifest	614725IN	Grid	
Destination			
PO	JT1994		
Profile	614725IN (PCB REMEDIATION WASTE SOIL (WM038A))		
Generator	141-ARCONIC3131 ARCONIC		

	Time	Scale	Operator	Inbound	Gross	66460 lb
In	06/22/2020 10:01:04	Scale 2	kdweitt		Tare	30260 lb
Out	06/22/2020 10:01:04		kdweitt		Net	36200 lb
Comments					Tons	18.10

Product	LD%	Qty	UOM	Rate	Tax	Amount	Origin
1 Spwaste Solid Oth-	100	18.10	Tons				IN-TIPPECA

Total Tax  
 Total Ticket

Driver's Signature



99542

**Industrial Waste Disposal Manifest**

**Profile Number: 614725IN**

**Expiration Date: 4/14/2021**

**ALL SOLIDIFICATION MUST BE SCHEDULED 24 HOURS IN ADVANCE**

**Section A Generator Information**

**Generator Name:**  
Arconic Corp

**Technical Contact:**  
Matt Bruck: (513) 309-1966

**Waste Location:** Elliott Ditch Levee

**Street Address:**  
3131 Main Street

**County:** Tippecanoe

**City:** Lafayette

**State:** IN      **Zip Code:** 47905

**Emergency Response Phone Number:**  
Kevin Chapman: (812) 343-0163

**Waste Name:** PCB Remediation Waste Soil  
**Est. Volume/Number of Drums:**

**Special Conditions:** Direct Landfill NON ADC

**NO Generator Signature Required**

**Section C DISPOSAL SITE INFORMATION**

**Site Name:** Oak Ridge

**OPP Number:** \_\_\_\_\_ **Amount:** 17.89

Kld

6/22/2020

**Authorized Signature**

**Date (MM/DD/YY)**

8/



OAK RIDGE RDF  
 2905 South Co. Rd. 150 East  
 LOGANSFORT, IN, 46947  
 Ph: 574-722-5771

Reprint  
 Ticket# 995474

Customer Name	ENVIRONMENTALFIELDSVC ENVIRON	Carrier	SOLID FINISH SOLID FINISH CONSTRUCTI
Ticket Date	06/22/2020	Vehicle#	81
Payment Type	Credit Account	Container	Volume
Manual Ticket#		Driver	Tom
Hauling Ticket#		Check#	
Route		Billing #	0000853
State Waste Code		Gen EPA ID	
Manifest	614725IN	Grid	
Destination			
PO	JT1994		
Profile	614725IN (PCB REMEDIATION WASTE SOIL (WM038A))		
Generator	141-ARCONIC3131 ARCONIC		

	Time	Scale	Operator	Inbound	Gross	
In	06/22/2020 10:11:25	Scale 2	kdweitt		62960 lb	
Out	06/22/2020 10:11:25		kdweitt		27180 lb	
Comments					Net	35780 lb
					Tons	17.89

Product	LD%	Qty	UOM	Rate	Tax	Amount	Origin
1 Spwaste Solid Oth-	100	17.89	Tons				IN-TIPPECA

Total Tax  
 Total Ticket

Driver's Signature



995475

**Industrial Waste Disposal Manifest**

**Profile Number: 614725IN**

**Expiration Date: 4/14/2021**

**ALL SOLIDIFICATION MUST BE SCHEDULED 24 HOURS IN ADVANCE**

**Section A Generator Information**

**Generator Name:**  
Arconic Corp

**Technical Contact:**  
Matt Bruck: (513) 309-1966

**Waste Location:** Elliott Ditch Levee

**Street Address:**  
3131 Main Street

**County:** Tippecanoe

**City:** Lafayette

**State:** IN      **Zip Code:** 47905

**Emergency Response Phone Number:**  
Kevin Chapman: (812) 343-0163

**Waste Name:** PCB Remediation Waste Soil  
**Est. Volume/Number of Drums:**

**Special Conditions:** Direct Landfill NON ADC

**NO Generator Signature Required**

**Section C DISPOSAL SITE INFORMATION**

**Site Name:** Oak Ridge

**OPP Number:** \_\_\_\_\_ **Amount:** 18.92

Kld  
**Authorized Signature**

6/22/2020  
**Date (MM/DD/YY)**

72





OAK RIDGE RDF  
 2905 South Co. Rd. 150 East  
 LOGANSPO, IN, 46947  
 Ph: 574-722-5771

Reprint  
 Ticket# 995475

Customer Name	ENVIRONMENTALFIELDSVC ENVIRON	Carrier	SOLID FINISH SOLID FINISH CONSTRUCTI
Ticket Date	06/22/2020	Vehicle#	72
Payment Type	Credit Account	Container	Volume
Manual Ticket#		Driver	Aaron
Hauling Ticket#		Check#	
Route		Billing #	0000853
State Waste Code		Gen EPA ID	
Manifest	614725IN	Grid	
Destination			
PO	JT1994		
Profile	614725IN (PCB REMEDIATION WASTE SOIL (WM038A))		
Generator	141-ARCONIC3131 ARCONIC		

	Time	Scale	Operator	Inbound	Gross	
In	06/22/2020 10:12:56	Scale 2	kdweitt			66280 lb
Out	06/22/2020 10:12:56		kdweitt		Tare	28440 lb
					Net	37840 lb
Comments					Tons	18.92

Product	LD%	Qty	UOM	Rate	Tax	Amount	Origin
1 Spwaste Solid Oth-	100	18.92	Tons				IN-TIPPECA

Total Tax  
 Total Ticket

Driver's Signature



995477

**Industrial Waste Disposal Manifest**

**Profile Number: 614725IN**

**Expiration Date: 4/14/2021**

**ALL SOLIDIFICATION MUST BE SCHEDULED 24 HOURS IN ADVANCE**

**Section A Generator Information**

**Generator Name:**  
Arconic Corp

**Technical Contact:**  
Matt Bruck: (513) 309-1966

**Waste Location:** Elliott Ditch Levee

**Street Address:**  
3131 Main Street

**County:** Tippecanoe

**City:** Lafayette

**State:** IN      **Zip Code:** 47905

**Emergency Response Phone Number:**  
Kevin Chapman: (812) 343-0163

**Waste Name:** PCB Remediation Waste Soil  
**Est. Volume/Number of Drums:**

**Special Conditions:** Direct Landfill NON ADC

**NO Generator Signature Required**

**Section C DISPOSAL SITE INFORMATION**

**Site Name:** Oak Ridge

**OPP Number:** \_\_\_\_\_ **Amount:** 17.95

Kld  
\_\_\_\_\_  
**Authorized Signature**

6/22/2020  
\_\_\_\_\_  
**Date (MM/DD/YY)**

70



OAK RIDGE RDF  
 2905 South Co. Rd. 150 East  
 LOGANSFORT, IN, 46947  
 Ph: 574-722-5771

Reprint  
 Ticket# 995477

Customer Name	ENVIRONMENTALFIELDSVC ENVIRON	Carrier	SOLID FINISH SOLID FINISH CONSTRUCTI
Ticket Date	06/22/2020	Vehicle#	70
Payment Type	Credit Account	Container	Volume
Manual Ticket#		Driver	Robert
Hauling Ticket#		Check#	
Route		Billing #	0000853
State Waste Code		Gen EPA ID	
Manifest	614725IN	Grid	
Destination			
PO	JT1994		
Profile	614725IN (PCB REMEDIATION WASTE SOIL (WM038A))		
Generator	141-ARCONIC3131 ARCONIC		

	Time	Scale	Operator	Inbound	Gross	64500 lb
In	06/22/2020 10:21:41	Scale 2	kdweitt		Tare	28600 lb
Out	06/22/2020 10:21:41		kdweitt		Net	35900 lb
Comments					Tons	17.95

Product	LD%	Qty	UOM	Rate	Tax	Amount	Origin
1 Spwaste Solid Oth-	100	17.95	Tons				IN-TIPPECA

Total Tax  
 Total Ticket

Driver's Signature



995479

**Industrial Waste Disposal Manifest**

**Profile Number: 614725IN**

**Expiration Date: 4/14/2021**

**ALL SOLIDIFICATION MUST BE SCHEDULED 24 HOURS IN ADVANCE**

**Section A Generator Information**

**Generator Name:**  
Arconic Corp

**Technical Contact:**  
Matt Bruck: (513) 309-1966

**Waste Location:** Elliott Ditch Levee

**Street Address:**  
3131 Main Street

**County:** Tippecanoe

**City:** Lafayette

**State:** IN      **Zip Code:** 47905

**Emergency Response Phone Number:**  
Kevin Chapman: (812) 343-0163

**Waste Name:** PCB Remediation Waste Soil  
**Est. Volume/Number of Drums:**

**Special Conditions:** Direct Landfill NON ADC

**NO Generator Signature Required**

**Section C DISPOSAL SITE INFORMATION**

**Site Name:** Oak Ridge

**OPP Number:** \_\_\_\_\_ **Amount:** 19.49

*KD*

\_\_\_\_\_  
**Authorized Signature**

*6/22/2020*  
\_\_\_\_\_  
**Date (MM/DD/YY)**



OAK RIDGE RDF  
 2905 South Co. Rd. 150 East  
 LOGANSFORT, IN, 46947  
 Ph: 574-722-5771

Reprint  
 Ticket# 995479

Customer Name ENVIRONMENTALFIELDSVC ENVIRON Carrier SOLID FINISH SOLID FINISH CONSTRUCTI  
 Ticket Date 06/22/2020 Vehicle# 74 Volume  
 Payment Type Credit Account Container  
 Manual Ticket# Driver Tom  
 Hauling Ticket# Check#  
 Route Billing # 0000853  
 State Waste Code Gen EPA ID  
 Manifest 614725IN Grid  
 Destination PO JT1994  
 Profile 614725IN (PCB REMEDIATION WASTE SOIL (WM038A))  
 Generator 141-ARCONIC3131 ARCONIC

	Time	Scale	Operator	Inbound	Gross	66900 lb
In	06/22/2020 10:26:12	Scale 2	kdweitt		Tare	27920 lb
Out	06/22/2020 10:26:12		kdweitt		Net	38980 lb
Comments					Tons	19.49

Product	LD%	Qty	UOM	Rate	Tax	Amount	Origin
1 Spwaste Solid Oth-	100	19.49	Tons				IN-TIPPECA

Total Tax  
 Total Ticket

Driver's Signature



995496

**Industrial Waste Disposal Manifest**

**Profile Number: 614725IN**

**Expiration Date: 4/14/2021**

**ALL SOLIDIFICATION MUST BE SCHEDULED 24 HOURS IN ADVANCE**

**Section A Generator Information**

**Generator Name:**  
Arconic Corp

**Technical Contact:**  
Matt Bruck: (513) 309-1966

**Waste Location:** Elliott Ditch Levee

**Street Address:**  
3131 Main Street

**County:** Tippecanoe

**City:** Lafayette

**State:** IN      **Zip Code:** 47905

**Emergency Response Phone Number:**  
Kevin Chapman: (812) 343-0163

**Waste Name:** PCB Remediation Waste Soil  
**Est. Volume/Number of Drums:**

**Special Conditions:** Direct Landfill NON ADC

**NO Generator Signature Required**

**Section C DISPOSAL SITE INFORMATION**

**Site Name:** Oak Ridge

**OPP Number:** \_\_\_\_\_ **Amount:** 20.54

KH  
\_\_\_\_\_  
**Authorized Signature**

6/22/2020  
\_\_\_\_\_  
**Date (MM/DD/YY)**

71



OAK RIDGE RDF  
 2905 South Co. Rd. 150 East  
 LOGANSPO, IN, 46947  
 Ph: 574-722-5771

Original  
 Ticket# 995496

Customer Name ENVIRONMENTALFIELDSVC ENVIRON Carrier SOLID FINISH SOLID FINISH CONSTRUCTI  
 Ticket Date 06/22/2020 Vehicle# 71 Volume  
 Payment Type Credit Account Container  
 Manual Ticket# Driver Barry  
 Hauling Ticket# Check#  
 Route Billing # 0000853  
 State Waste Code Gen EPA ID  
 Manifest 614725IN Grid  
 Destination  
 PO JT1994  
 Profile 614725IN (PCB REMEDIATION WASTE SOIL (WM038A))  
 Generator 141-ARCONIC3131 ARCONIC

	Time	Scale	Operator	Inbound	Gross	71340 lb
In	06/22/2020 12:05:45	Scale 2	kdweitt		Tare	30260 lb
Out	06/22/2020 12:05:45		kdweitt		Net	41080 lb
Comments					Tons	20.54

Product	LD%	Qty	UOM	Rate	Tax	Amount	Origin
1 Spwaste Solid Oth-	100	20.54	Tons				IN-TIPPECA

Total Tax  
 Total Ticket

Driver's Signature



995499

**Industrial Waste Disposal Manifest**

**Profile Number: 614725IN**

**Expiration Date: 4/14/2021**

**ALL SOLIDIFICATION MUST BE SCHEDULED 24 HOURS IN ADVANCE**

**Section A Generator Information**

**Generator Name:**  
Arconic Corp

**Technical Contact:**  
Matt Bruck: (513) 309-1966

**Waste Location:** Elliott Ditch Levee

**Street Address:**  
3131 Main Street

**County:** Tippecanoe

**City:** Lafayette

**State:** IN      **Zip Code:** 47905

**Emergency Response Phone Number:**  
Kevin Chapman: (812) 343-0163

**Waste Name:** PCB Remediation Waste Soil  
**Est. Volume/Number of Drums:**

**Special Conditions:** Direct Landfill NON ADC

**NO Generator Signature Required**

**Section C DISPOSAL SITE INFORMATION**

**Site Name:** Oak Ridge

**OPP Number:** \_\_\_\_\_ **Amount:** 20.23

*Kb*

*6/22/20*

\_\_\_\_\_  
**Authorized Signature**

\_\_\_\_\_  
**Date (MM/DD/YY)**

72





OAK RIDGE RDF  
 2905 South Co. Rd. 150 East  
 LOGANSPORT, IN, 46947  
 Ph: 574-722-5771

Reprint  
 Ticket# 995499

Customer Name	ENVIRONMENTALFIELDSVC ENVIRON	Carrier	SOLID FINISH SOLID FINISH CONSTRUCTI
Ticket Date	06/22/2020	Vehicle#	72
Payment Type	Credit Account	Container	Volume
Manual Ticket#		Driver	Aaron
Hauling Ticket#		Check#	
Route		Billing #	0000853
State Waste Code		Gen EPA ID	
Manifest	614725IN		
Destination		Grid	
PO	JT1994		
Profile	614725IN (PCB REMEDIATION WASTE SOIL (WM038A))		
Generator	141-ARCONIC3131 ARCONIC		

	Time	Scale	Operator	Inbound	Gross	
In	06/22/2020 12:12:49	Scale 2	kdweitt			68900 lb
Out	06/22/2020 12:12:49		kdweitt		Tare	28440 lb
					Net	40460 lb
					Tons	20.23

Comments

Product	LD%	Qty	UOM	Rate	Tax	Amount	Origin
1 Spwaste Solid Oth-	100	20.23	Tons				IN-TIPPECA

Total Tax  
 Total Ticket

Driver's Signature



995502

**Industrial Waste Disposal Manifest**

**Profile Number: 614725IN**

**Expiration Date: 4/14/2021**

**ALL SOLIDIFICATION MUST BE SCHEDULED 24 HOURS IN ADVANCE**

**Section A Generator Information**

**Generator Name:**  
Arconic Corp

**Technical Contact:**  
Matt Bruck: (513) 309-1966

**Waste Location:** Elliott Ditch Levee

**Street Address:**  
3131 Main Street

**County:** Tippecanoe

**City:** Lafayette

**State:** IN      **Zip Code:** 47905

**Emergency Response Phone Number:**  
Kevin Chapman: (812) 343-0163

**Waste Name:** PCB Remediation Waste Soil  
**Est. Volume/Number of Drums:**

**Special Conditions:** Direct Landfill NON ADC

**NO Generator Signature Required**

**Section C DISPOSAL SITE INFORMATION**

**Site Name:** Oak Ridge

**OPP Number:** \_\_\_\_\_ **Amount:** 19.52

*KW*

6/22/2020

\_\_\_\_\_  
**Authorized Signature**

\_\_\_\_\_  
**Date (MM/DD/YY)**



OAK RIDGE RDF  
 2905 South Co. Rd. 150 East  
 LOGANSPORT, IN, 46947  
 Ph: 574-722-5771

Reprint  
 Ticket# 995502

Customer Name	ENVIRONMENTALFIELDSVC ENVIRON	Carrier	SOLID FINISH SOLID FINISH CONSTRUCTI
Ticket Date	06/22/2020	Vehicle#	81
Payment Type	Credit Account	Container	Volume
Manual Ticket#		Driver	Tom
Hauling Ticket#		Check#	
Route		Billing #	0000853
State Waste Code		Gen EPA ID	
Manifest	614725IN		
Destination		Grid	
PO	JT1994		
Profile	614725IN (PCB REMEDIATION WASTE SOIL (WM038A))		
Generator	141-ARCONIC3131 ARCONIC		

	Time	Scale	Operator	Inbound	Gross	
In	06/22/2020 12:41:14	Scale 2	kdweitt			66220 lb
Out	06/22/2020 12:41:14		kdweitt		Tare	27180 lb
					Net	39040 lb
Comments					Tons	19.52

Product	LD%	Qty	UOM	Rate	Tax	Amount	Origin
1 Spwaste Solid Oth-	100	19.52	Tons				IN-TIPPECA

Total Tax  
 Total Ticket

Driver's Signature



995505

## Industrial Waste Disposal Manifest

Profile Number: 614725IN

Expiration Date: 4/14/2021

**ALL SOLIDIFICATION MUST BE SCHEDULED 24 HOURS IN ADVANCE**

### Section A Generator Information

Generator Name:  
Arconic Corp

Technical Contact:  
Matt Bruck: (513) 309-1966

Waste Location: Elliott Ditch Levee

Street Address:  
3131 Main Street

County: Tippecanoe

City: Lafayette

State: IN Zip Code: 47905

Emergency Response Phone Number:  
Kevin Chapman: (812) 343-0163

Waste Name: PCB Remediation Waste Soil  
Est. Volume/Number of Drums:

Special Conditions: Direct Landfill NON ADC

NO Generator Signature Required

### Section C DISPOSAL SITE INFORMATION

Site Name: Oak Ridge

OPP Number: \_\_\_\_\_ Amount: 18.35

Authorized Signature

Date (MM/DD/YY) 6/22/2020

74



OAK RIDGE RDF  
 2905 South Co. Rd. 150 East  
 LOGANSPORT, IN, 46947  
 Ph: 574-722-5771

Reprint  
 Ticket# 995505

Customer Name	ENVIRONMENTALFIELDSVC ENVIRON	Carrier	SOLID FINISH SOLID FINISH CONSTRUCTI
Ticket Date	06/22/2020	Vehicle#	74
Payment Type	Credit Account	Container	Volume
Manual Ticket#		Driver	Tom
Hauling Ticket#		Check#	
Route		Billing #	0000853
State Waste Code		Gen EPA ID	
Manifest	614725in	Grid	
Destination			
PO	JT1994		
Profile	614725IN (PCB REMEDIATION WASTE SOIL (WM038A))		
Generator	141-ARCONIC3131 ARCONIC		

	Time	Scale	Operator	Inbound	Gross	64620 lb
In	06/22/2020 12:55:36	Scale 2	kdweitt		Tare	27920 lb
Out	06/22/2020 12:55:36		kdweitt		Net	36700 lb
Comments					Tons	18.35

Product	LD%	Qty	UOM	Rate	Tax	Amount	Origin
1 Spwaste Solid Oth-	100	18.35	Tons				IN-TIPPECA

Total Tax  
 Total Ticket

Driver`s Signature



995506

### Industrial Waste Disposal Manifest

Profile Number: 614725IN

Expiration Date: 4/14/2021

**ALL SOLIDIFICATION MUST BE SCHEDULED 24 HOURS IN ADVANCE**

#### Section A Generator Information

Generator Name:  
Arconic Corp

Technical Contact:  
Matt Bruck: (513) 309-1966

Waste Location: Elliott Ditch Levee

Street Address:  
3131 Main Street

County: Tippecanoe

City: Lafayette

State: IN Zip Code: 47905

Emergency Response Phone Number:  
Kevin Chapman: (812) 343-0163

Waste Name: PCB Remediation Waste Soil  
Est. Volume/Number of Drums:

Special Conditions: Direct Landfill NON ADC

NO Generator Signature Required

#### Section C DISPOSAL SITE INFORMATION

Site Name: Oak Ridge

OPP Number: \_\_\_\_\_ Amount: 17.59

KW  
Authorized Signature

6/22/2020  
Date (MM/DD/YY)

70



OAK RIDGE RDF  
 2905 South Co. Rd. 150 East  
 LOGANSPOORT, IN, 46947  
 Ph: 574-722-5771

Reprint  
 Ticket# 995506

Customer Name	ENVIRONMENTALFIELDSVC ENVIRON	Carrier	SOLID FINISH	SOLID FINISH	CONSTRUCTI
Ticket Date	06/22/2020	Vehicle#	70	Volume	
Payment Type	Credit Account	Container			
Manual Ticket#		Driver	Robert		
Hauling Ticket#		Check#			
Route		Billing #	0000853		
State Waste Code		Gen EPA ID			
Manifest	614725in	Grid			
Destination					
PO	JT1994				
Profile	614725IN (PCB REMEDIATION WASTE SOIL (WM038A))				
Generator	141-ARCONIC3131 ARCONIC				

	Time	Scale	Operator	Inbound	Gross	63780 lb
In	06/22/2020 12:58:33	Scale 2	kdweitt		Tare	28600 lb
Out	06/22/2020 12:58:33		kdweitt		Net	35180 lb
Comments					Tons	17.59

Product	LD%	Qty	UOM	Rate	Tax	Amount	Origin
1 Spwaste Solid Oth-	100	17.59	Tons				IN-TIPPECA

Total Tax  
 Total Ticket

Driver's Signature



995520

**Industrial Waste Disposal Manifest**

**Profile Number: 614725IN**

**Expiration Date: 4/14/2021**

**ALL SOLIDIFICATION MUST BE SCHEDULED 24 HOURS IN ADVANCE**

**Section A Generator Information**

**Generator Name:**  
Arconic Corp

**Technical Contact:**  
Matt Bruck: (513) 309-1966

**Waste Location:** Elliott Ditch Levee

**Street Address:**  
3131 Main Street

**County:** Tippecanoe

**City:** Lafayette

**State:** IN      **Zip Code:** 47905

**Emergency Response Phone Number:**  
Kevin Chapman: (812) 343-0163

**Waste Name:** PCB Remediation Waste Soil  
**Est. Volume/Number of Drums:**

**Special Conditions:** Direct Landfill NON ADC

**NO Generator Signature Required**

**Section C DISPOSAL SITE INFORMATION**

**Site Name:** Oak Ridge

**OPP Number:** \_\_\_\_\_ **Amount:** 19.94

Kh

6/22/2020

**Authorized Signature**

**Date (MM/DD/Y)**

Rogers /





OAK RIDGE RDF  
 2905 South Co. Rd. 150 East  
 LOGANSPORT, IN, 46947  
 Ph: 574-722-5771

Reprint  
 Ticket# 995520

Customer Name ENVIRONMENTALFIELDSVC ENVIRON Carrier ROGERS TRUCKING  
 Ticket Date 06/22/2020 Vehicle# 1  
 Payment Type Credit Account Container  
 Manual Ticket# Driver  
 Hauling Ticket# Check#  
 Route Billing # 0000853  
 State Waste Code Gen EPA ID  
 Manifest 614725IN  
 Destination Grid  
 PO JT1994  
 Profile 614725IN (PCB REMEDIATION WASTE SOIL (WM038A))  
 Generator 141-ARCONIC3131 ARCONIC

Volume

	Time	Scale	Operator	Inbound	Gross	66840 lb
In	06/22/2020 14:01:58	Scale 2	kdweitt		Tare	26960 lb
Out	06/22/2020 14:01:58		kdweitt		Net	39880 lb
Comments					Tons	19.94

Product	LD%	Qty	UOM	Rate	Tax	Amount	Origin
1 Spwaste Solid Oth-	100	19.94	Tons				IN-TIPPECA

Total Tax  
 Total Ticket

Driver's Signature



995527

**Industrial Waste Disposal Manifest**

**Profile Number: 614725IN**

**Expiration Date: 4/14/2021**

**ALL SOLIDIFICATION MUST BE SCHEDULED 24 HOURS IN ADVANCE**

**Section A Generator Information**

**Generator Name:**  
Arconic Corp

**Technical Contact:**  
Matt Bruck: (513) 309-1966

**Waste Location:** Elliott Ditch Levee

**Street Address:**  
3131 Main Street

**County:** Tippecanoe

**City:** Lafayette

**State:** IN      **Zip Code:** 47905

**Emergency Response Phone Number:**  
Kevin Chapman: (812) 343-0163

**Waste Name:** PCB Remediation Waste Soil  
**Est. Volume/Number of Drums:**

**Special Conditions:** Direct Landfill NON ADC

**NO Generator Signature Required**

**Section C DISPOSAL SITE INFORMATION**

**Site Name:** Oak Ridge

**OPP Number:** \_\_\_\_\_ **Amount:** 19.51

Kld

6/22/2020

**Authorized Signature**

**Date (MM/DD/YY)**

71



OAK RIDGE RDF  
 2905 South Co. Rd. 150 East  
 LOGANSPORT, IN, 46947  
 Ph: 574-722-5771

Reprint  
 Ticket# 995527

Customer Name	ENVIRONMENTALFIELDSVC ENVIRON	Carrier	SOLID FINISH	SOLID FINISH	CONSTRUCTI
Ticket Date	06/22/2020	Vehicle#	71	Volume	
Payment Type	Credit Account	Container			
Manual Ticket#		Driver	Barry		
Hauling Ticket#		Check#			
Route		Billing #	0000853		
State Waste Code		Gen EPA ID			
Manifest	614725IN				
Destination		Grid			
PO	JT1994				
Profile	614725IN (PCB REMEDIATION WASTE SOIL (WM038A))				
Generator	141-ARCONIC3131 ARCONIC				

	Time	Scale	Operator	Inbound	Gross	69280 lb
In	06/22/2020 14:34:33	Scale 2	kdweitt		Tare	30260 lb
Out	06/22/2020 14:34:33		kdweitt		Net	39020 lb
Comments					Tons	19.51

Product	LD%	Qty	UOM	Rate	Tax	Amount	Origin
1 Spwaste Solid Oth-	100	19.51	Tons				IN-TIPPECA

Total Tax  
 Total Ticket

Driver`s Signature



995532

**Industrial Waste Disposal Manifest**

**Profile Number: 614725IN**

**Expiration Date: 4/14/2021**

**ALL SOLIDIFICATION MUST BE SCHEDULED 24 HOURS IN ADVANCE**

**Section A Generator Information**

**Generator Name:**  
Arconic Corp

**Technical Contact:**  
Matt Bruck: (513) 309-1966

**Waste Location:** Elliott Ditch Levee

**Street Address:**  
3131 Main Street

**County:** Tippecanoe

**City:** Lafayette

**State:** IN      **Zip Code:** 47905

**Emergency Response Phone Number:**  
Kevin Chapman: (812) 343-0163

**Waste Name:** PCB Remediation Waste Soil  
**Est. Volume/Number of Drums:**

**Special Conditions:** Direct Landfill NON ADC

**NO Generator Signature Required**

**Section C DISPOSAL SITE INFORMATION**

**Site Name:** Oak Ridge

**OPP Number:** \_\_\_\_\_ **Amount:** 19.78

    KW      
**Authorized Signature**

    6/22/2020      
**Date (MM/DD/YY)**



OAK RIDGE RDF  
 2905 South Co. Rd. 150 East  
 LOGANSPO, IN, 46947  
 Ph: 574-722-5771

Reprint  
 Ticket# 995532

Customer Name	ENVIRONMENTALFIELDSVC ENVIRON	Carrier	SOLID FINISH SOLID FINISH CONSTRUCTI
Ticket Date	06/22/2020	Vehicle#	72
Payment Type	Credit Account	Container	Volume
Manual Ticket#		Driver	Aaron
Hauling Ticket#		Check#	
Route		Billing #	0000853
State Waste Code		Gen EPA ID	
Manifest	614725IN	Grid	
Destination			
PO	JT1994		
Profile	614725IN (PCB REMEDIATION WASTE SOIL (WM038A))		
Generator	141-ARCONIC3131 ARCONIC		

	Time	Scale	Operator	Inbound	Gross	68000 lb
In	06/22/2020 14:47:45	Scale 2	kdweitt		Tare	28440 lb
Out	06/22/2020 14:47:45		kdweitt		Net	39560 lb
Comments					Tons	19.78

Product	LD%	Qty	UOM	Rate	Tax	Amount	Origin
1 Spwaste Solid Oth-	100	19.78	Tons				IN-TIPPECA

Total Tax  
 Total Ticket

Driver's Signature



995535

**Industrial Waste Disposal Manifest**

**Profile Number: 614725IN**

**Expiration Date: 4/14/2021**

**ALL SOLIDIFICATION MUST BE SCHEDULED 24 HOURS IN ADVANCE**

**Section A Generator Information**

**Generator Name:**  
Arconic Corp

**Technical Contact:**  
Matt Bruck: (513) 309-1966

**Waste Location:** Elliott Ditch Levee

**Street Address:**  
3131 Main Street

**County:** Tippecanoe

**City:** Lafayette

**State:** IN      **Zip Code:** 47905

**Emergency Response Phone Number:**  
Kevin Chapman: (812) 343-0163

**Waste Name:** PCB Remediation Waste Soil  
**Est. Volume/Number of Drums:**

**Special Conditions:** Direct Landfill NON ADC

**NO Generator Signature Required**

**Section C DISPOSAL SITE INFORMATION**

**Site Name:** Oak Ridge

**OPP Number:** \_\_\_\_\_ **Amount:** 19855

KW  
**Authorized Signature**

6/22/2020  
**Date (MM/DD/YY)**

81



OAK RIDGE RDF  
 2905 South Co. Rd. 150 East  
 LOGANSPO, IN, 46947  
 Ph: 574-722-5771

Reprint  
 Ticket# 995539

Customer Name	ENVIRONMENTALFIELDSVC ENVIRON	Carrier	SOLID FINISH	SOLID FINISH	CONSTRUCTI
Ticket Date	06/22/2020	Vehicle#	81	Volume	
Payment Type	Credit Account	Container			
Manual Ticket#		Driver	Tom		
Hauling Ticket#		Check#			
Route		Billing #	0000853		
State Waste Code		Gen EPA ID			
Manifest	614725IN				
Destination		Grid			
PO	JT1994				
Profile	614725IN (PCB REMEDIATION WASTE SOIL (WM038A))				
Generator	141-ARCONIC3131 ARCONIC				

	Time	Scale	Operator	Inbound	Gross	66880 lb
In	06/22/2020 15:08:03	Scale 2	kdweitt		Tare	27180 lb
Out	06/22/2020 15:08:03		kdweitt		Net	39700 lb
					Tons	19.85

Comments

Product	LD%	Qty	UOM	Rate	Tax	Amount	Origin
1 Spwaste Solid Oth-	100	19.85	Tons				IN-TIPPECA

Total Tax  
 Total Ticket

Driver's Signature



995540

### Industrial Waste Disposal Manifest

Profile Number: 614725IN

Expiration Date: 4/14/2021

**ALL SOLIDIFICATION MUST BE SCHEDULED 24 HOURS IN ADVANCE**

#### Section A Generator Information

Generator Name:  
Arconic Corp

Technical Contact:  
Matt Bruck: (513) 309-1966

Waste Location: Elliott Ditch Levee

Street Address:  
3131 Main Street

County: Tippecanoe

City: Lafayette

State: IN Zip Code: 47905

Emergency Response Phone Number:  
Kevin Chapman: (812) 343-0163

Waste Name: PCB Remediation Waste Soil  
Est. Volume/Number of Drums:

Special Conditions: Direct Landfill NON ADC

NO Generator Signature Required

#### Section C DISPOSAL SITE INFORMATION

Site Name: Oak Ridge

OPP Number: \_\_\_\_\_ Amount: 19.09

KLW  
Authorized Signature

6/22/2020  
Date (MM/DD/YY)





OAK RIDGE RDF  
 2905 South Co. Rd. 150 East  
 LOGANSPOET, IN, 46947  
 Ph: 574-722-5771

Reprint  
 Ticket# 995540

Customer Name	ENVIRONMENTALFIELDSVC ENVIRON	Carrier	SOLID FINISH	SOLID FINISH	CONSTRUCTI
Ticket Date	06/22/2020	Vehicle#	74	Volume	
Payment Type	Credit Account	Container			
Manual Ticket#		Driver	Tom		
Hauling Ticket#		Check#			
Route		Billing #	0000853		
State Waste Code		Gen EPA ID			
Manifest	614725IN	Grid			
Destination					
PO	JT1994				
Profile	614725IN (PCB REMEDIATION WASTE SOIL (WM038A))				
Generator	141-ARCONIC3131 ARCONIC				

	Time	Scale	Operator	Inbound	Gross	66100 lb
In	06/22/2020 15:10:40	Scale 2	kdweitt		Tare	27920 lb
Out	06/22/2020 15:10:40		kdweitt		Net	38180 lb
					Tons	19.09

Comments

Product	LD%	Qty	UOM	Rate	Tax	Amount	Origin
1 Spwaste Solid Oth-	100	19.09	Tons				IN-TIPPECA

Total Tax  
 Total Ticket

Driver`s Signature



995541

### Industrial Waste Disposal Manifest

Profile Number: 614725IN

Expiration Date: 4/14/2021

**ALL SOLIDIFICATION MUST BE SCHEDULED 24 HOURS IN ADVANCE**

#### Section A Generator Information

Generator Name:  
Arconic Corp

Technical Contact:  
Matt Bruck: (513) 309-1966

Waste Location: Elliott Ditch Levee

Street Address:  
3131 Main Street

County: Tippecanoe

City: Lafayette

State: IN Zip Code: 47905

Emergency Response Phone Number:  
Kevin Chapman: (812) 343-0163

Waste Name: PCB Remediation Waste Soil  
Est. Volume/Number of Drums:

Special Conditions: Direct Landfill NON ADC

NO Generator Signature Required

#### Section C DISPOSAL SITE INFORMATION

Site Name: Oak Ridge

OPP Number: \_\_\_\_\_ Amount: 21.18

KID  
Authorized Signature

6/22/2020  
Date (MM/DD/YY)

70



OAK RIDGE RDF  
 2905 South Co. Rd. 150 East  
 LOGANSPOORT, IN, 46947  
 Ph: 574-722-5771

Reprint  
 Ticket# 995541

Customer Name	ENVIRONMENTALFIELDSVC ENVIRON	Carrier	SOLID FINISH SOLID FINISH CONSTRUCTI
Ticket Date	06/22/2020	Vehicle#	70
Payment Type	Credit Account	Container	Volume
Manual Ticket#		Driver	Robert
Hauling Ticket#		Check#	
Route		Billing #	0000853
State Waste Code		Gen EPA ID	
Manifest	614725IN		
Destination		Grid	
PO	JT1994		
Profile	614725IN (PCB REMEDIATION WASTE SOIL (WM038A))		
Generator	141-ARCONIC3131 ARCONIC		

	Time	Scale	Operator	Inbound	Gross	70960 lb
In	06/22/2020 15:12:56	Scale 2	kdweitt		Tare	28600 lb
Out	06/22/2020 15:12:56		kdweitt		Net	42360 lb
Comments					Tons	21.18

Product	LD%	Qty	UOM	Rate	Tax	Amount	Origin
1 Spwaste Solid Oth-	100	21.18	Tons				IN-TIPPECA

Total Tax  
 Total Ticket

Driver's Signature



402  
995552

**Industrial Waste Disposal Manifest**

**Profile Number: 614725IN**

**Expiration Date: 4/14/2021**

**ALL SOLIDIFICATION MUST BE SCHEDULED 24 HOURS IN ADVANCE**

**Section A Generator Information**

**Generator Name:**  
Arconic Corp

**Technical Contact:**  
Matt Bruck: (513) 309-1966

**Waste Location:** Elliott Ditch Levee

**Street Address:**  
3131 Main Street

**County:** Tippecanoe

**City:** Lafayette

**State:** IN      **Zip Code:** 47905

**Emergency Response Phone Number:**  
Kevin Chapman: (812) 343-0163

**Waste Name:** PCB Remediation Waste Soil  
**Est. Volume/Number of Drums:**

**Special Conditions:** Direct Landfill NON ADC

**NO Generator Signature Required**

**Section C DISPOSAL SITE INFORMATION**

**Site Name:** Oak Ridge

**OPP Number:** \_\_\_\_\_ **Amount:** 18.31

Kid  
\_\_\_\_\_  
**Authorized Signature**

6/23/2020  
\_\_\_\_\_  
**Date (MM/DD/YY)**

71

18



OAK RIDGE RDF  
 2905 South Co. Rd. 150 East  
 LOGANSPORT, IN, 46947  
 Ph: 574-722-5771

Reprint  
 Ticket# 995552

Customer Name	ENVIRONMENTALFIELDSVC ENVIRON	Carrier	SOLID FINISH	SOLID FINISH	CONSTRUCTI
Ticket Date	06/23/2020	Vehicle#	71	Volume	
Payment Type	Credit Account	Container			
Manual Ticket#		Driver	Barry		
Hauling Ticket#		Check#			
Route		Billing #	0000853		
State Waste Code		Gen EPA ID			
Manifest	614725IN	Grid			
Destination					
PO	JT1994				
Profile	614725IN (PCB REMEDIATION WASTE SOIL (WM038A))				
Generator	141-ARCONIC3131 ARCONIC				

	Time	Scale	Operator	Inbound	Gross	66880 lb
In	06/23/2020 07:40:26	Scale 2	kdweitt		Tare	30260 lb
Out	06/23/2020 07:40:26		kdweitt		Net	36620 lb
					Tons	18.31

Comments

Product	LD%	Qty	UOM	Rate	Tax	Amount	Origin
1 Spwaste Solid Oth-	100	18.31	Tons				IN-TIPPECA

Total Tax  
 Total Ticket

Driver's Signature



995556

## Industrial Waste Disposal Manifest

Profile Number: 614725IN

Expiration Date: 4/14/2021

**ALL SOLIDIFICATION MUST BE SCHEDULED 24 HOURS IN ADVANCE**

### Section A Generator Information

Generator Name:  
Arconic Corp

Technical Contact:  
Matt Bruck: (513) 309-1966

Waste Location: Elliott Ditch Levee

Street Address:  
3131 Main Street

County: Tippecanoe

City: Lafayette

State: IN Zip Code: 47905

Emergency Response Phone Number:  
Kevin Chapman: (812) 343-0163

Waste Name: PCB Remediation Waste Soil  
Est. Volume/Number of Drums:

Special Conditions: Direct Landfill NON ADC

NO Generator Signature Required

### Section C DISPOSAL SITE INFORMATION

Site Name: Oak Ridge

OPP Number: \_\_\_\_\_ Amount: 16.17

KW  
Authorized Signature

6/23/2020  
Date (MM/DD/YY)

81



OAK RIDGE RDF  
 2905 South Co. Rd. 150 East  
 LOGANSPO, IN, 46947  
 Ph: 574-722-5771

Original  
 Ticket# 995556

Customer Name	ENVIRONMENTALFIELDSVC ENVIRON	Carrier	SOLID FINISH SOLID FINISH CONSTRUCTI
Ticket Date	06/23/2020	Vehicle#	81
Payment Type	Credit Account	Container	Volume
Manual Ticket#		Driver	<i>Tom Zack</i>
Hauling Ticket#		Check#	
Route		Billing #	0000853
State Waste Code		Gen EPA ID	
Manifest	614725IN	Grid	
Destination			
PO	JT1994		
Profile	614725IN (PCB REMEDIATION WASTE SOIL (WM038A))		
Generator	141-ARCONIC3131 ARCONIC		

	Time	Scale	Operator	Inbound	Gross	
In	06/23/2020 07:48:28	Scale 2	kdweitt			59520 lb
Out	06/23/2020 07:48:28		kdweitt		Tare	27180 lb
					Net	32340 lb
Comments					Tons	16.17

Product	LD%	Qty	UOM	Rate	Tax	Amount	Origin
1 Spwaste Solid Oth-	100	16.17	Tons				IN-TIPPECA

Total Tax  
 Total Ticket

Driver's Signature



995558

## Industrial Waste Disposal Manifest

Profile Number: 614725IN

Expiration Date: 4/14/2021

**ALL SOLIDIFICATION MUST BE SCHEDULED 24 HOURS IN ADVANCE**

### Section A Generator Information

Generator Name:  
Arconic Corp

Technical Contact:  
Matt Bruck: (513) 309-1966

Waste Location: Elliott Ditch Levee

Street Address:  
3131 Main Street

County: Tippecanoe

City: Lafayette

State: IN Zip Code: 47905

Emergency Response Phone Number:  
Kevin Chapman: (812) 343-0163

Waste Name: PCB Remediation Waste Soil  
Est. Volume/Number of Drums:

Special Conditions: Direct Landfill NON ADC

NO Generator Signature Required

### Section C DISPOSAL SITE INFORMATION

Site Name: Oak Ridge

OPP Number: \_\_\_\_\_ Amount: 19.17

Kid  
Authorized Signature

6/23/2020  
Date (MM/DD/YY)





OAK RIDGE RDF  
 2905 South Co. Rd. 150 East  
 LOGANSPORT, IN, 46947  
 Ph: 574-722-5771

Original  
 Ticket# 995558

Customer Name	ENVIRONMENTALFIELDSVC ENVIRON	Carrier	SOLID FINISH SOLID FINISH CONSTRUCTI
Ticket Date	06/23/2020	Vehicle#	74
Payment Type	Credit Account	Container	Volume
Manual Ticket#		Driver	Tom
Hauling Ticket#		Check#	
Route		Billing #	0000853
State Waste Code		Gen EPA ID	
Manifest	614725IN	Grid	
Destination			
PO	JT1994		
Profile	614725IN (PCB REMEDIATION WASTE SOIL (WM038A))		
Generator	141-ARCONIC3131 ARCONIC		

	Time	Scale	Operator	Inbound	Gross	66260 lb
In	06/23/2020 07:53:43	Scale 2	kdweitt		Tare	27920 lb
Out	06/23/2020 07:53:43		kdweitt		Net	38340 lb
Comments					Tons	19.17

Product	LD%	Qty	UOM	Rate	Tax	Amount	Origin
1 Spwaste Solid Oth-	100	19.17	Tons				IN-TIPPECA

Total Tax  
 Total Ticket

Driver's Signature



995560

## Industrial Waste Disposal Manifest

Profile Number: 614725IN

Expiration Date: 4/14/2021

**ALL SOLIDIFICATION MUST BE SCHEDULED 24 HOURS IN ADVANCE**

### Section A Generator Information

Generator Name:  
Arconic Corp

Technical Contact:  
Matt Bruck: (513) 309-1966

Waste Location: Elliott Ditch Levee

Street Address:  
3131 Main Street

County: Tippecanoe

City: Lafayette

State: IN Zip Code: 47905

Emergency Response Phone Number:  
Kevin Chapman: (812) 343-0163

Waste Name: PCB Remediation Waste Soil  
Est. Volume/Number of Drums:

Special Conditions: Direct Landfill NON ADC

NO Generator Signature Required

### Section C DISPOSAL SITE INFORMATION

Site Name: Oak Ridge

OPP Number: \_\_\_\_\_ Amount: 20-21

Kld

6/23/2020

Authorized Signature

Date (MM/DD/YY)



OAK RIDGE RDF  
 2905 South Co. Rd. 150 East  
 LOGANSPOORT, IN, 46947  
 Ph: 574-722-5771

Reprint  
 Ticket# 995560

Customer Name ENVIRONMENTALFIELDSVC ENVIRON Carrier SOLID FINISH SOLID FINISH CONSTRUCTI  
 Ticket Date 06/23/2020 Vehicle# 70 Volume  
 Payment Type Credit Account Container  
 Manual Ticket# Driver Robert  
 Hauling Ticket# Check#  
 Route Billing # 0000853  
 State Waste Code Gen EPA ID  
 Manifest 614725IN  
 Destination Grid  
 PO JT1994  
 Profile 614725IN (PCB REMEDIATION WASTE SOIL (WM038A))  
 Generator 141-ARCONIC3131 ARCONIC

	Time	Scale	Operator	Inbound	Gross	70020 lb
In	06/23/2020 08:02:07	Scale 2	kdweitt		Tare	28600 lb
Out	06/23/2020 08:02:07		kdweitt		Net	41420 lb
Comments					Tons	20.71

Product	LD%	Qty	UOM	Rate	Tax	Amount	Origin
1 Spwaste Solid Oth-	100	20.71	Tons				IN-TIPPECA

Total Tax  
 Total Ticket

Driver's Signature



995563

**Industrial Waste Disposal Manifest**

**Profile Number: 614725IN**

**Expiration Date: 4/14/2021**

**ALL SOLIDIFICATION MUST BE SCHEDULED 24 HOURS IN ADVANCE**

**Section A Generator Information**

**Generator Name:**  
Arconic Corp

**Technical Contact:**  
Matt Bruck: (513) 309-1966

**Waste Location:** Elliott Ditch Levee

**Street Address:**  
3131 Main Street

**County:** Tippecanoe

**City:** Lafayette

**State:** IN      **Zip Code:** 47905

**Emergency Response Phone Number:**  
Kevin Chapman: (812) 343-0163

**Waste Name:** PCB Remediation Waste Soil  
**Est. Volume/Number of Drums:**

**Special Conditions:** Direct Landfill NON ADC

**NO Generator Signature Required**

**Section C DISPOSAL SITE INFORMATION**

**Site Name:** Oak Ridge

**OPP Number:** \_\_\_\_\_ **Amount:** 21.18

K10  
\_\_\_\_\_  
**Authorized Signature**

6/23/2020  
\_\_\_\_\_  
**Date (MM/DD/YY)**

72



OAK RIDGE RDF  
 2905 South Co. Rd. 150 East  
 LOGANSPORT, IN, 46947  
 Ph: 574-722-5771

Reprint  
 Ticket# 995563

Customer Name ENVIRONMENTALFIELDSVC ENVIRON Carrier SOLID FINISH SOLID FINISH CONSTRUCTI  
 Ticket Date 06/23/2020 Vehicle# 72 Volume  
 Payment Type Credit Account Container  
 Manual Ticket# Driver Aaron  
 Hauling Ticket# Check#  
 Route Billing # 0000853  
 State Waste Code Gen EPA ID  
 Manifest 614725IN  
 Destination Grid  
 PO JT1994  
 Profile 614725IN (PCB REMEDIATION WASTE SOIL (WM038A))  
 Generator 141-ARCONIC3131 ARCONIC

	Time	Scale	Operator	Inbound	Gross	
In	06/23/2020 08:27:56	Scale 2	kdweitt		70800 lb	
Out	06/23/2020 08:27:56		kdweitt		28440 lb	
Comments					Net	42360 lb
					Tons	21.18

Product	LD%	Qty	UOM	Rate	Tax	Amount	Origin
1 Spwaste Solid Oth-	100	21.18	Tons				IN-TIPPECA

Total Tax  
 Total Ticket

Driver's Signature



995570

**Industrial Waste Disposal Manifest**

**Profile Number: 614725IN**

**Expiration Date: 4/14/2021**

**ALL SOLIDIFICATION MUST BE SCHEDULED 24 HOURS IN ADVANCE**

**Section A Generator Information**

**Generator Name:**  
Arconic Corp

**Technical Contact:**  
Matt Bruck: (513) 309-1966

**Waste Location:** Elliott Ditch Levee

**Street Address:**  
3131 Main Street

**County:** Tippecanoe

**City:** Lafayette

**State:** IN      **Zip Code:** 47905

**Emergency Response Phone Number:**  
Kevin Chapman: (812) 343-0163

**Waste Name:** PCB Remediation Waste Soil  
**Est. Volume/Number of Drums:**

**Special Conditions:** Direct Landfill NON ADC

**NO Generator Signature Required**

**Section C DISPOSAL SITE INFORMATION**

**Site Name:** Oak Ridge

**OPP Number:** \_\_\_\_\_ **Amount:** 18.17

\_\_\_\_\_  
**Authorized Signature**

6/23/2020  
\_\_\_\_\_  
**Date (MM/DD/YY)**

Rogers



OAK RIDGE RDF  
 2905 South Co. Rd. 150 East  
 LOGANSPORT, IN, 46947  
 Ph: 574-722-5771

Reprint  
 Ticket# 995570

Customer Name	ENVIRONMENTALFIELDSVC ENVIRON	Carrier	ROGERS TRUCKING	Volume
Ticket Date	06/23/2020	Vehicle#	1	
Payment Type	Credit Account	Container		
Manual Ticket#		Driver		
Hauling Ticket#		Check#		
Route		Billing #	0000853	
State Waste Code		Gen EPA ID		
Manifest	614725IN	Grid		
Destination				
PO	JT1994			
Profile	614725IN (PCB REMEDIATION WASTE SOIL (WM038A))			
Generator	141-ARCONIC3131 ARCONIC			

	Time	Scale	Operator	Inbound	Gross	
In	06/23/2020 09:04:57	Scale 2	kdweitt		63300 lb	
Out	06/23/2020 09:04:57		kdweitt		26960 lb	
Comments					Net	36340 lb
					Tons	18.17

Product	LD%	Qty	UOM	Rate	Tax	Amount	Origin
1 Spwaste Solid Oth-	100	18.17	Tons				IN-TIPPECA

Total Tax  
 Total Ticket

Driver's Signature



995581

**Industrial Waste Disposal Manifest**

**Profile Number: 614725IN**

**Expiration Date: 4/14/2021**

**ALL SOLIDIFICATION MUST BE SCHEDULED 24 HOURS IN ADVANCE**

**Section A Generator Information**

**Generator Name:**  
Arconic Corp

**Technical Contact:**  
Matt Bruck: (513) 309-1966

**Waste Location:** Elliott Ditch Levee

**Street Address:**  
3131 Main Street

**County:** Tippecanoe

**City:** Lafayette

**State:** IN      **Zip Code:** 47905

**Emergency Response Phone Number:**  
Kevin Chapman: (812) 343-0163

**Waste Name:** PCB Remediation Waste Soil  
**Est. Volume/Number of Drums:**

**Special Conditions:** Direct Landfill NON ADC

**NO Generator Signature Required**

**Section C DISPOSAL SITE INFORMATION**

**Site Name:** Oak Ridge

**OPP Number:** \_\_\_\_\_ **Amount:** 19.22

KW  
**Authorized Signature**

6/23/2020  
**Date (MM/DD/YY)**

71





OAK RIDGE RDF  
 2905 South Co. Rd. 150 East  
 LOGANSPO, IN, 46947  
 Ph: 574-722-5771

Reprint  
 Ticket# 995581

Customer Name ENVIRONMENTALFIELDSVC ENVIRON Carrier SOLID FINISH SOLID FINISH CONSTRUCTI  
 Ticket Date 06/23/2020 Vehicle# 71 Volume  
 Payment Type Credit Account Container  
 Manual Ticket# Driver Barry  
 Hauling Ticket# Check#  
 Route Billing # 0000853  
 State Waste Code Gen EPA ID  
 Manifest 614725IN  
 Destination Grid  
 PO JT1994  
 Profile 614725IN (PCB REMEDIATION WASTE SOIL (WM038A))  
 Generator 141-ARCONIC3131 ARCONIC

	Time	Scale	Operator	Inbound	Gross	
In	06/23/2020 09:54:02	Scale 2	kdweitt			68700 lb
Out	06/23/2020 09:54:02		kdweitt		Tare	30260 lb
Comments					Net	38440 lb
					Tons	19.22

Product	LD%	Qty	UOM	Rate	Tax	Amount	Origin
1 Spwaste Solid Oth-	100	19.22	Tons				IN-TIPPECA

Total Tax  
 Total Ticket

Driver`s Signature



995548

**Industrial Waste Disposal Manifest**

**Profile Number: 614725IN**

**Expiration Date: 4/14/2021**

**ALL SOLIDIFICATION MUST BE SCHEDULED 24 HOURS IN ADVANCE**

**Section A Generator Information**

**Generator Name:**  
Arconic Corp

**Technical Contact:**  
Matt Bruck: (513) 309-1966

**Waste Location:** Elliott Ditch Levee

**Street Address:**  
3131 Main Street

**County:** Tippecanoe

**City:** Lafayette

**State:** IN      **Zip Code:** 47905

**Emergency Response Phone Number:**  
Kevin Chapman: (812) 343-0163

**Waste Name:** PCB Remediation Waste Soil  
**Est. Volume/Number of Drums:**

**Special Conditions:** Direct Landfill NON ADC

**NO Generator Signature Required**

**Section C DISPOSAL SITE INFORMATION**

**Site Name:** Oak Ridge

**OPP Number:** \_\_\_\_\_ **Amount:** 18.50

KLD  
\_\_\_\_\_  
**Authorized Signature**

6/23/2020  
\_\_\_\_\_  
**Date (MM/DD/YY)**

74



OAK RIDGE RDF  
 2905 South Co. Rd. 150 East  
 LOGANSPORT, IN, 46947  
 Ph: 574-722-5771

Reprint  
 Ticket# 995584

Customer Name ENVIRONMENTALFIELDSVC ENVIRON Carrier SOLID FINISH SOLID FINISH CONSTRUCTI  
 Ticket Date 06/23/2020 Vehicle# 74 Volume  
 Payment Type Credit Account Container  
 Manual Ticket# Driver Tom  
 Hauling Ticket# Check#  
 Route Billing # 0000853  
 State Waste Code Gen EPA ID  
 Manifest 614725IN Grid  
 Destination PO JT1994  
 Profile 614725IN (PCB REMEDIATION WASTE SOIL (WM038A))  
 Generator 141-ARCONIC3131 ARCONIC

	Time	Scale	Operator	Inbound	Gross	
In	06/23/2020 10:06:28	Scale 2	kdweitt		64920 lb	
Out	06/23/2020 10:06:28		kdweitt		27920 lb	
Comments					Net	37000 lb
					Tons	18.50

Product	LD%	Qty	UOM	Rate	Tax	Amount	Origin
1 Spwaste Solid Oth-	100	18.50	Tons				IN-TIPPECA

Total Tax  
 Total Ticket

Driver's Signature



995582

**Industrial Waste Disposal Manifest**

**Profile Number: 614725IN**

**Expiration Date: 4/14/2021**

**ALL SOLIDIFICATION MUST BE SCHEDULED 24 HOURS IN ADVANCE**

**Section A Generator Information**

**Generator Name:**  
Arconic Corp

**Technical Contact:**  
Matt Bruck: (513) 309-1966

**Waste Location:** Elliott Ditch Levee

**Street Address:**  
3131 Main Street

**County:** Tippecanoe

**City:** Lafayette

**State:** IN      **Zip Code:** 47905

**Emergency Response Phone Number:**  
Kevin Chapman: (812) 343-0163

**Waste Name:** PCB Remediation Waste Soil  
**Est. Volume/Number of Drums:**

**Special Conditions:** Direct Landfill NON ADC

**NO Generator Signature Required**

**Section C DISPOSAL SITE INFORMATION**

**Site Name:** Oak Ridge

**OPP Number:** \_\_\_\_\_ **Amount:** 19.53

*Kid*

*6/23/2020*

**Authorized Signature**

**Date (MM/DD/YY)**

995581



OAK RIDGE RDF  
 2905 South Co. Rd. 150 East  
 LOGANSPORT, IN, 46947  
 Ph: 574-722-5771

Reprint  
 Ticket# 995582

Customer Name	ENVIRONMENTALFIELDSVC ENVIRON	Carrier	SOLID FINISH	SOLID FINISH	CONSTRUCTI
Ticket Date	06/23/2020	Vehicle#	81	Volume	
Payment Type	Credit Account	Container			
Manual Ticket#		Driver	Zack		
Hauling Ticket#		Check#			
Route		Billing #	0000853		
State Waste Code		Gen EPA ID			
Manifest	614725IN				
Destination		Grid			
PO	JT1994				
Profile	614725IN (PCB REMEDIATION WASTE SOIL (WM038A))				
Generator	141-ARCONIC3131 ARCONIC				

	Time	Scale	Operator	Inbound	Gross	66240 lb
In	06/23/2020 10:02:59	Scale 2	kdweitt		Tare	27180 lb
Out	06/23/2020 10:02:59		kdweitt		Net	39060 lb
Comments					Tons	19.53

Product	LD%	Qty	UOM	Rate	Tax	Amount	Origin
1 Spwaste Solid Oth-	100	19.53	Tons				IN-TIPPECA

Total Tax  
 Total Ticket

Driver's Signature



411  
995588

**Industrial Waste Disposal Manifest**

**Profile Number: 614725IN**

**Expiration Date: 4/14/2021**

**ALL SOLIDIFICATION MUST BE SCHEDULED 24 HOURS IN ADVANCE**

**Section A Generator Information**

**Generator Name:**  
Arconic Corp

**Technical Contact:**  
Matt Bruck: (513) 309-1966

**Waste Location:** Elliott Ditch Levee

**Street Address:**  
3131 Main Street

**County:** Tippecanoe

**City:** Lafayette

**State:** IN      **Zip Code:** 47905

**Emergency Response Phone Number:**  
Kevin Chapman: (812) 343-0163

**Waste Name:** PCB Remediation Waste Soil  
**Est. Volume/Number of Drums:**

**Special Conditions:** Direct Landfill NON ADC

**NO Generator Signature Required**

**Section C DISPOSAL SITE INFORMATION**

**Site Name:** Oak Ridge

**OPP Number:** \_\_\_\_\_ **Amount:** 18.76

\_\_\_\_\_  
**Authorized Signature**

\_\_\_\_\_  
**Date (MM/DD/YY)**

76



OAK RIDGE RDF  
 2905 South Co. Rd. 150 East  
 LOGANSPORT, IN, 46947  
 Ph: 574-722-5771

Original  
 Ticket# 995588

Customer Name	ENVIRONMENTALFIELDSVC ENVIRON	Carrier	SOLID FINISH SOLID FINISH CONSTRUCTI
Ticket Date	06/23/2020	Vehicle#	70
Payment Type	Credit Account	Container	Volume
Manual Ticket#		Driver	Robert
Hauling Ticket#		Check#	
Route		Billing #	0000853
State Waste Code		Gen EPA ID	
Manifest	614725IN		
Destination		Grid	
PO	JT1994		
Profile	614725IN (PCB REMEDIATION WASTE SOIL (WM038A))		
Generator	141-ARCONIC3131 ARCONIC		

	Time	Scale	Operator	Inbound	Gross	66120 lb
In	06/23/2020 10:13:25	Scale 2	kdweitt		Tare	28600 lb
Out	06/23/2020 10:13:25		kdweitt		Net	37520 lb
					Tons	18.76

Comments

Product	LD%	Qty	UOM	Rate	Tax	Amount	Origin
1 Spwaste Solid Oth-	100	18.76	Tons				IN-TIPPECA

Total Tax  
 Total Ticket

Driver's Signature



995593

**Industrial Waste Disposal Manifest****Profile Number: 614725IN****Expiration Date: 4/14/2021****ALL SOLIDIFICATION MUST BE SCHEDULED 24 HOURS IN ADVANCE****Section A Generator Information****Generator Name:**  
Arconic Corp**Technical Contact:**  
Matt Bruck: (513) 309-1966**Waste Location:** Elliott Ditch Levee**Street Address:**  
3131 Main Street**County:** Tippecanoe**City:** Lafayette**State:** IN      **Zip Code:** 47905**Emergency Response Phone Number:**  
Kevin Chapman: (812) 343-0163**Waste Name:** PCB Remediation Waste Soil  
**Est. Volume/Number of Drums:****Special Conditions:** Direct Landfill NON ADC**NO Generator Signature Required****Section C DISPOSAL SITE INFORMATION****Site Name:** Oak Ridge**OPP Number:** \_\_\_\_\_ **Amount:** 20.51Kid  
**Authorized Signature**7/6/23/2020  
**Date (MM/DD/YY)**





OAK RIDGE RDF  
 2905 South Co. Rd. 150 East  
 LOGANSFORT, IN, 46947  
 Ph: 574-722-5771

Reprint  
 Ticket# 995593

Customer Name ENVIRONMENTALFIELDSVC ENVIRON Carrier SOLID FINISH SOLID FINISH CONSTRUCTI  
 Ticket Date 06/23/2020 Vehicle# 72 Volume  
 Payment Type Credit Account Container  
 Manual Ticket# Driver Aaron  
 Hauling Ticket# Check#  
 Route Billing # 0000853  
 State Waste Code Gen EPA ID  
 Manifest 614725IN  
 Destination Grid  
 PO JT1994  
 Profile 614725IN (PCB REMEDIATION WASTE SOIL (WM038A))  
 Generator 141-ARCONIC3131 ARCONIC

	Time	Scale	Operator	Inbound	Gross	69460 lb
In	06/23/2020 10:39:56	Scale 2	kdweitt		Tare	28440 lb
Out	06/23/2020 10:39:56		kdweitt		Net	41020 lb
					Tons	20.51

Comments

Product	LD%	Qty	UOM	Rate	Tax	Amount	Origin
1 Spwaste Solid Oth~	100	20.51	Tons				IN-TIPPECA

Total Tax  
 Total Ticket

Driver`s Signature



99560

### Industrial Waste Disposal Manifest

Profile Number: 614725IN

Expiration Date: 4/14/2021

**ALL SOLIDIFICATION MUST BE SCHEDULED 24 HOURS IN ADVANCE**

#### Section A Generator Information

Generator Name:

Arconic Corp

Technical Contact:

Matt Bruck: (513) 309-1966

Waste Location: Elliott Ditch Levee

Street Address:

3131 Main Street

County: Tippecanoe

City: Lafayette

State: IN

Zip Code: 47905

Emergency Response Phone Number:

Kevin Chapman: (812) 343-0163

Waste Name: PCB Remediation Waste Soil

Est. Volume/Number of Drums:

Special Conditions: Direct Landfill NON ADC

NO Generator Signature Required

#### Section C DISPOSAL SITE INFORMATION

Site Name: Oak Ridge

OPP Number: \_\_\_\_\_

Amount: 18.31

Authorized Signature

Date (MM/DD/YY)

Kid  
Rogers /

6/23/2020



OAK RIDGE RDF  
 2905 South Co. Rd. 150 East  
 LOGANSPORT, IN, 46947  
 Ph: 574-722-5771

Reprint  
 Ticket# 995601

Customer Name ENVIRONMENTALFIELDSVC ENVIRON Carrier ROGERS TRUCKING  
 Ticket Date 06/23/2020 Vehicle# 1  
 Payment Type Credit Account Container  
 Manual Ticket# Driver  
 Hauling Ticket# Check#  
 Route Billing # 0000853  
 State Waste Code Gen EPA ID  
 Manifest 614725in Grid  
 Destination  
 PO JT1994  
 Profile 614725IN (PCB REMEDIATION WASTE SOIL (WM038A))  
 Generator 141-ARCONIC3131 ARCONIC

Volume

	Time	Scale	Operator	Inbound	Gross	63580 lb
In	06/23/2020 11:11:15	Scale 2	kdweitt		Tare	26960 lb
Out	06/23/2020 11:11:15		kdweitt		Net	36620 lb
Comments					Tons	18.31

Product	LD%	Qty	UOM	Rate	Tax	Amount	Origin
1 Spwaste Solid Oth-	100	18.31	Tons				IN-TIPPECA

Total Tax  
 Total Ticket

Driver's Signature



995619

**Industrial Waste Disposal Manifest**

**Profile Number: 614725IN**

**Expiration Date: 4/14/2021**

**ALL SOLIDIFICATION MUST BE SCHEDULED 24 HOURS IN ADVANCE**

**Section A Generator Information**

**Generator Name:**  
Arconic Corp

**Technical Contact:**  
Matt Bruck: (513) 309-1966

**Waste Location:** Elliott Ditch Levee

**Street Address:**  
3131 Main Street

**County:** Tippecanoe

**City:** Lafayette

**State:** IN      **Zip Code:** 47905

**Emergency Response Phone Number:**  
Kevin Chapman: (812) 343-0163

**Waste Name:** PCB Remediation Waste Soil  
**Est. Volume/Number of Drums:**

**Special Conditions:** Direct Landfill NON ADC

**NO Generator Signature Required**

**Section C DISPOSAL SITE INFORMATION**

**Site Name:** Oak Ridge

**OPP Number:** \_\_\_\_\_ **Amount:** 20.10

Kid

6/23/2020

\_\_\_\_\_  
**Authorized Signature**

\_\_\_\_\_  
**Date (MM/DD/YY)**

71



OAK RIDGE RDF  
 2905 South Co. Rd. 150 East  
 LOGANSPOORT, IN, 46947  
 Ph: 574-722-5771

Reprint  
 Ticket# 995619

Customer Name ENVIRONMENTALFIELDSVC ENVIRON Carrier SOLID FINISH SOLID FINISH CONSTRUCTI  
 Ticket Date 06/23/2020 Vehicle# 71 Volume  
 Payment Type Credit Account Container  
 Manual Ticket# Driver Barry  
 Hauling Ticket# Check#  
 Route Billing # 0000853  
 State Waste Code Gen EPA ID  
 Manifest 614725IN Grid  
 Destination  
 PO JT1994  
 Profile 614725IN (PCB REMEDIATION WASTE SOIL (WM038A))  
 Generator 141-ARCONIC3131 ARCONIC

	Time	Scale	Operator	Inbound	Gross	70460 lb
In	06/23/2020 12:10:29	Scale 2	kdweitt		Tare	30260 lb
Out	06/23/2020 12:10:29		kdweitt		Net	40200 lb
					Tons	20.10

Comments

Product	LD%	Qty	UOM	Rate	Tax	Amount	Origin
1 Spwaste Solid Oth-	100	20.10	Tons				IN-TIPPECA

Total Tax  
 Total Ticket

Driver's Signature



~~995549~~

995622

### Industrial Waste Disposal Manifest

Profile Number: 614725IN

Expiration Date: 4/14/2021

**ALL SOLIDIFICATION MUST BE SCHEDULED 24 HOURS IN ADVANCE**

#### Section A Generator Information

Generator Name:  
Arconic Corp

Technical Contact:  
Matt Bruck: (513) 309-1966

Waste Location: Elliott Ditch Levee

Street Address:  
3131 Main Street

County: Tippecanoe

City: Lafayette

State: IN Zip Code: 47905

Emergency Response Phone Number:  
Kevin Chapman: (812) 343-0163

Waste Name: PCB Remediation Waste Soil  
Est. Volume/Number of Drums:

Special Conditions: Direct Landfill NON ADC

NO Generator Signature Required

#### Section C DISPOSAL SITE INFORMATION

Site Name: Oak Ridge

OPP Number: \_\_\_\_\_ Amount: ~~2476~~ 16.78

KW  
Authorized Signature

6/23/2020  
Date (MM/DD/YY)



OAK RIDGE RDF  
 2905 South Co. Rd. 150 East  
 LOGANSPORT, IN, 46947  
 Ph: 574-722-5771

Reprint  
 Ticket# 995622

Customer Name ENVIRONMENTALFIELDSVC ENVIRON Carrier SOLID FINISH SOLID FINISH CONSTRUCTI  
 Ticket Date 06/23/2020 Vehicle# 74 Volume  
 Payment Type Credit Account Container  
 Manual Ticket# Driver Tom  
 Hauling Ticket# Check#  
 Route Billing # 0000853  
 State Waste Code Gen EPA ID  
 Manifest 614725IN  
 Destination Grid  
 PO JT1994  
 Profile 614725IN (PCB REMEDIATION WASTE SOIL (WM038A))  
 Generator 141-ARCONIC3131 ARCONIC

	Time	Scale	Operator	Inbound	Gross	61480 lb
In	06/23/2020 12:33:35	Scale 2	kdweitt		Tare	27920 lb
Out	06/23/2020 12:33:35		kdweitt		Net	33560 lb
					Tons	16.78

Comments

Product	LD%	Qty	UOM	Rate	Tax	Amount	Origin
1 Spwaste Solid Oth-	100	16.78	Tons				IN-TIPPECA

Total Tax  
 Total Ticket

Driver's Signature



995624

**Industrial Waste Disposal Manifest**

**Profile Number: 614725IN**

**Expiration Date: 4/14/2021**

**ALL SOLIDIFICATION MUST BE SCHEDULED 24 HOURS IN ADVANCE**

**Section A Generator Information**

**Generator Name:**  
Arconic Corp

**Technical Contact:**  
Matt Bruck: (513) 309-1966

**Waste Location:** Elliott Ditch Levee

**Street Address:**  
3131 Main Street

**County:** Tippecanoe

**City:** Lafayette

**State:** IN      **Zip Code:** 47905

**Emergency Response Phone Number:**  
Kevin Chapman: (812) 343-0163

**Waste Name:** PCB Remediation Waste Soil  
**Est. Volume/Number of Drums:**

**Special Conditions:** Direct Landfill NON ADC

**NO Generator Signature Required**

**Section C DISPOSAL SITE INFORMATION**

**Site Name:** Oak Ridge

**OPP Number:** \_\_\_\_\_ **Amount:** 17.03

KW  
\_\_\_\_\_  
**Authorized Signature**

6/23/2020  
\_\_\_\_\_  
**Date (MM/DD/YY)**

70





OAK RIDGE RDF  
 2905 South Co. Rd. 150 East  
 LOGANSPORT, IN, 46947  
 Ph: 574-722-5771

Reprint  
 Ticket# 995624

Customer Name ENVIRONMENTALFIELDSVC ENVIRON Carrier SOLID FINISH SOLID FINISH CONSTRUCTI  
 Ticket Date 06/23/2020 Vehicle# 70 Volume  
 Payment Type Credit Account Container  
 Manual Ticket# Driver Robert  
 Hauling Ticket# Check#  
 Route Billing # 0000853  
 State Waste Code Gen EPA ID  
 Manifest 614725IN Grid  
 Destination  
 PO JT1994  
 Profile 614725IN (PCB REMEDIATION WASTE SOIL (WM038A))  
 Generator 141-ARCONIC3131 ARCONIC

	Time	Scale	Operator	Inbound	Gross	62660 lb
In	06/23/2020 12:45:05	Scale 2	kdweitt		Tare	28600 lb
Out	06/23/2020 12:45:05		kdweitt		Net	34060 lb
					Tons	17.03

Comments

Product	LD%	Qty	UOM	Rate	Tax	Amount	Origin
1 Spwaste Solid Oth-	100	17.03	Tons				IN-TIPPECA

Total Tax  
 Total Ticket

Driver's Signature



995637 417

**Industrial Waste Disposal Manifest**

**Profile Number: 614725IN**

**Expiration Date: 4/14/2021**

**ALL SOLIDIFICATION MUST BE SCHEDULED 24 HOURS IN ADVANCE**

**Section A Generator Information**

**Generator Name:**  
Arconic Corp

**Technical Contact:**  
Matt Bruck: (513) 309-1966

**Waste Location:** Elliott Ditch Levee

**Street Address:**  
3131 Main Street

**County:** Tippecanoe

**City:** Lafayette

**State:** IN      **Zip Code:** 47905

**Emergency Response Phone Number:**  
Kevin Chapman: (812) 343-0163

**Waste Name:** PCB Remediation Waste Soil  
**Est. Volume/Number of Drums:**

**Special Conditions:** Direct Landfill NON ADC

**NO Generator Signature Required**

**Section C DISPOSAL SITE INFORMATION**

**Site Name:** Oak Ridge

**OPP Number:** \_\_\_\_\_ **Amount:** 11.02

Kid  
**Authorized Signature**

6/23/2020  
**Date (MM/DD/YY)**

81



OAK RIDGE RDF  
 2905 South Co. Rd. 150 East  
 LOGANSPOET, IN, 46947  
 Ph: 574-722-5771

Reprint  
 Ticket# 995637

Customer Name ENVIRONMENTALFIELDSVC ENVIRON Carrier SOLID FINISH SOLID FINISH CONSTRUCTI  
 Ticket Date 06/23/2020 Vehicle# 81 Volume  
 Payment Type Credit Account Container  
 Manual Ticket# Driver Zack  
 Hauling Ticket# Check#  
 Route Billing # 0000853  
 State Waste Code Gen EPA ID  
 Manifest 614725IN Grid  
 Destination  
 PO JT1994  
 Profile 614725IN (PCB REMEDIATION WASTE SOIL (WM038A))  
 Generator 141-ARCONIC3131 ARCONIC

	Time	Scale	Operator	Inbound	Gross	49220 lb
In	06/23/2020 14:26:53	Scale 2	kdweitt		Tare	27180 lb
Out	06/23/2020 14:26:53		kdweitt		Net	22040 lb
					Tons	11.02

Comments

Product	LD%	Qty	UOM	Rate	Tax	Amount	Origin
1 Spwaste Solid Oth-	100	11.02	Tons				IN-TIPPECA

Total Tax  
 Total Ticket

Driver's Signature



995640

**Industrial Waste Disposal Manifest**

**Profile Number: 614725IN**

**Expiration Date: 4/14/2021**

**ALL SOLIDIFICATION MUST BE SCHEDULED 24 HOURS IN ADVANCE**

**Section A Generator Information**

**Generator Name:**  
Arconic Corp

**Technical Contact:**  
Matt Bruck: (513) 309-1966

**Waste Location:** Elliott Ditch Levee

**Street Address:**  
3131 Main Street

**County:** Tippecanoe

**City:** Lafayette

**State:** IN      **Zip Code:** 47905

**Emergency Response Phone Number:**  
Kevin Chapman: (812) 343-0163

**Waste Name:** PCB Remediation Waste Soil  
**Est. Volume/Number of Drums:**

**Special Conditions:** Direct Landfill NON ADC

**NO Generator Signature Required**

**Section C DISPOSAL SITE INFORMATION**

**Site Name:** Oak Ridge

**OPP Number:** \_\_\_\_\_ **Amount:** 16.90

Kid  
\_\_\_\_\_  
**Authorized Signature**

6/23/2020  
\_\_\_\_\_  
**Date (MM/DD/YY)**

72



OAK RIDGE RDF  
 2905 South Co. Rd. 150 East  
 LOGANSPOORT, IN, 46947  
 Ph: 574-722-5771

Reprint  
 Ticket# 995640

Customer Name	ENVIRONMENTALFIELDSVC ENVIRON	Carrier	SOLID FINISH	SOLID FINISH	CONSTRUCTI
Ticket Date	06/23/2020	Vehicle#	72	Volume	
Payment Type	Credit Account	Container			
Manual Ticket#		Driver	Aaron		
Hauling Ticket#		Check#			
Route		Billing #	0000853		
State Waste Code		Gen EPA ID			
Manifest	614725IN	Grid			
Destination					
PO	JT1994				
Profile	614725IN (PCB REMEDIATION WASTE SOIL (WM038A))				
Generator	141-ARCONIC3131 ARCONIC				

	Time	Scale	Operator	Inbound	Gross	62240 lb
In	06/23/2020 15:04:39	Scale 2	kdweitt		Tare	28440 lb
Out	06/23/2020 15:04:39		kdweitt		Net	33800 lb
					Tons	16.90

Comments

Product	LD%	Qty	UOM	Rate	Tax	Amount	Origin
1 Spwaste Solid Oth-	100	16.90	Tons				IN-TIPPECA

Total Tax  
 Total Ticket

Driver`s Signature



995641

**Industrial Waste Disposal Manifest**

**Profile Number: 614725IN**

**Expiration Date: 4/14/2021**

**ALL SOLIDIFICATION MUST BE SCHEDULED 24 HOURS IN ADVANCE**

**Section A Generator Information**

**Generator Name:**

Arconic Corp

**Technical Contact:**

Matt Bruck: (513) 309-1966

**Waste Location:** Elliott Ditch Levee

**Street Address:**

3131 Main Street

**County:** Tippecanoe

**City:** Lafayette

**State:** IN

**Zip Code:** 47905

**Emergency Response Phone Number:**

Kevin Chapman: (812) 343-0163

**Waste Name:** PCB Remediation Waste Soil

**Est. Volume/Number of Drums:**

**Special Conditions:** Direct Landfill NON ADC

**NO Generator Signature Required**

**Section C DISPOSAL SITE INFORMATION**

**Site Name:** Oak Ridge

**OPP Number:** \_\_\_\_\_ **Amount:** 14.69

*Kld*

*6/23/2020*

**Authorized Signature**

**Date (MM/DD/YY)**

*Rogers*



OAK RIDGE RDF  
 2905 South Co. Rd. 150 East  
 LOGANSPORT, IN, 46947  
 Ph: 574-722-5771

Reprint  
 Ticket# 995641

Customer Name ENVIRONMENTALFIELDSVC ENVIRON Carrier ROGERS TRUCKING  
 Ticket Date 06/23/2020 Vehicle# 1 Volume  
 Payment Type Credit Account Container  
 Manual Ticket# Driver  
 Hauling Ticket# Check#  
 Route Billing # 0000853  
 State Waste Code Gen EPA ID  
 Manifest 614725IN Grid  
 Destination  
 PO JT1994  
 Profile 614725IN (PCB REMEDIATION WASTE SOIL (WM038A))  
 Generator 141-ARCONIC3131 ARCONIC

	Time	Scale	Operator	Inbound	Gross	56340 lb
In	06/23/2020 15:06:46	Scale 2	kdweitt		Tare	26960 lb
Out	06/23/2020 15:06:46		kdweitt		Net	29380 lb
					Tons	14.69

Comments

Product	LD%	Qty	UOM	Rate	Tax	Amount	Origin
1 Spwaste Solid Oth-	100	14.69	Tons				IN-TIPPECA

Total Tax  
 Total Ticket

Driver's Signature



995645

## Industrial Waste Disposal Manifest

Profile Number: 614725IN

Expiration Date: 4/14/2021

**ALL SOLIDIFICATION MUST BE SCHEDULED 24 HOURS IN ADVANCE**

### Section A Generator Information

Generator Name:

Arconic Corp

Technical Contact:

Matt Bruck: (513) 309-1966

Waste Location: Elliott Ditch Levee

Street Address:

3131 Main Street

County: Tippecanoe

City: Lafayette

State: IN

Zip Code: 47905

Emergency Response Phone Number:

Kevin Chapman: (812) 343-0163

Waste Name: PCB Remediation Waste Soil

Est. Volume/Number of Drums:

Special Conditions: Direct Landfill NON ADC

NO Generator Signature Required

### Section C DISPOSAL SITE INFORMATION

Site Name: Oak Ridge

OPP Number: \_\_\_\_\_

Amount: 13.10

Kld  
Authorized Signature

6/23/2020  
Date (MM/DD/YY)





OAK RIDGE RDF  
 2905 South Co. Rd. 150 East  
 LOGANSPO, IN, 46947  
 Ph: 574-722-5771

Reprint  
 Ticket# 995645

Customer Name ENVIRONMENTALFIELDSVC ENVIRON Carrier SOLID FINISH SOLID FINISH CONSTRUCTI  
 Ticket Date 06/23/2020 Vehicle# 71 Volume  
 Payment Type Credit Account Container  
 Manual Ticket# Driver Barry  
 Hauling Ticket# Check#  
 Route Billing # 0000853  
 State Waste Code Gen EPA ID  
 Manifest 614725IN  
 Destination Grid  
 PO JT1994  
 Profile 614725IN (PCB REMEDIATION WASTE SOIL (WM038A))  
 Generator 141-ARCONIC3131 ARCONIC

	Time	Scale	Operator	Inbound	Gross	56460 lb
In	06/23/2020 15:29:57	Scale 2	kdweitt		Tare	30260 lb
Out	06/23/2020 15:29:57		kdweitt		Net	26200 lb
					Tons	13.10

Comments

Product	LD%	Qty	UOM	Rate	Tax	Amount	Origin
1 Spwaste Solid Oth-	100	13.10	Tons				IN-TIPPECA

Total Tax  
 Total Ticket

Driver's Signature



995646

**Industrial Waste Disposal Manifest**

**Profile Number: 614725IN**

**Expiration Date: 4/14/2021**

**ALL SOLIDIFICATION MUST BE SCHEDULED 24 HOURS IN ADVANCE**

**Section A Generator Information**

**Generator Name:**  
Arconic Corp

**Technical Contact:**  
Matt Bruck: (513) 309-1966

**Waste Location:** Elliott Ditch Levee

**Street Address:**  
3131 Main Street

**County:** Tippecanoe

**City:** Lafayette

**State:** IN      **Zip Code:** 47905

**Emergency Response Phone Number:**  
Kevin Chapman: (812) 343-0163

**Waste Name:** PCB Remediation Waste Soil  
**Est. Volume/Number of Drums:**

**Special Conditions:** Direct Landfill NON ADC

**NO Generator Signature Required**

**Section C DISPOSAL SITE INFORMATION**

**Site Name:** Oak Ridge

**OPP Number:** \_\_\_\_\_ **Amount:** 14.08

Kid

6/23/2020

**Authorized Signature**

**Date (MM/DD/YY)**

74



OAK RIDGE RDF  
 2905 South Co. Rd. 150 East  
 LOGANSPORT, IN, 46947  
 Ph: 574-722-5771

Reprint  
 Ticket# 995646

Customer Name ENVIRONMENTALFIELDSVC ENVIRON Carrier SOLID FINISH SOLID FINISH CONSTRUCTI  
 Ticket Date 06/23/2020 Vehicle# 74 Volume  
 Payment Type Credit Account Container  
 Manual Ticket# Driver Tom  
 Hauling Ticket# Check#  
 Route Billing # 0000853  
 State Waste Code Gen EPA ID  
 Manifest 6147225IN  
 Destination Grid  
 PO JT1994  
 Profile 614725IN (PCB REMEDIATION WASTE SOIL (WM038A))  
 Generator 141-ARCONIC3131 ARCONIC

	Time	Scale	Operator	Inbound	Gross	56080 lb
In	06/23/2020 15:41:29	Scale 2	kdweitt		Tare	27920 lb
Out	06/23/2020 15:41:29		kdweitt		Net	28160 lb
					Tons	14.08

Comments

Product	LD%	Qty	UOM	Rate	Tax	Amount	Origin
1 Spwaste Solid Oth-	100	14.08	Tons				IN-TIPPECA

Total Tax  
 Total Ticket

Driver's Signature



995648

**Industrial Waste Disposal Manifest**

**Profile Number: 614725IN**

**Expiration Date: 4/14/2021**

**ALL SOLIDIFICATION MUST BE SCHEDULED 24 HOURS IN ADVANCE**

**Section A Generator Information**

**Generator Name:**  
Arconic Corp

**Technical Contact:**  
Matt Bruck: (513) 309-1966

**Waste Location:** Elliott Ditch Levee

**Street Address:**  
3131 Main Street

**County:** Tippecanoe

**City:** Lafayette

**State:** IN      **Zip Code:** 47905

**Emergency Response Phone Number:**  
Kevin Chapman: (812) 343-0163

**Waste Name:** PCB Remediation Waste Soil  
**Est. Volume/Number of Drums:**

**Special Conditions:** Direct Landfill NON ADC

**NO Generator Signature Required**

**Section C DISPOSAL SITE INFORMATION**

**Site Name:** Oak Ridge

**OPP Number:** \_\_\_\_\_ **Amount:** 15.96

*KW*  
\_\_\_\_\_

6/23/2020  
\_\_\_\_\_

**Authorized Signature**

**Date (MM/DD/YY)**

70



OAK RIDGE RDF  
 2905 South Co. Rd. 150 East  
 LOGANSPORT, IN, 46947  
 Ph: 574-722-5771

Reprint  
 Ticket# 995648

Customer Name ENVIRONMENTALFIELDSVC ENVIRON Carrier SOLID FINISH SOLID FINISH CONSTRUCTI  
 Ticket Date 06/23/2020 Vehicle# 70 Volume  
 Payment Type Credit Account Container  
 Manual Ticket# Driver Robert  
 Hauling Ticket# Check#  
 Route Billing # 0000853  
 State Waste Code Gen EPA ID  
 Manifest 614725IN Grid  
 Destination  
 PO JT1994  
 Profile 614725IN (PCB REMEDIATION WASTE SOIL (WM038A))  
 Generator 141-ARCONIC3131 ARCONIC

	Time	Scale	Operator	Inbound	Gross	60520 lb
In	06/23/2020 15:48:59	Scale 2	kdweitt		Tare	28600 lb
Out	06/23/2020 15:48:59		kdweitt		Net	31920 lb
					Tons	15.96

Comments

Product	LD%	Qty	UOM	Rate	Tax	Amount	Origin
1 Spwaste Solid Oth-	100	15.96	Tons				IN-TIPPECA

Total Tax  
 Total Ticket

Driver's Signature



995655

**Industrial Waste Disposal Manifest**

**Profile Number: 614725IN**

**Expiration Date: 4/14/2021**

**ALL SOLIDIFICATION MUST BE SCHEDULED 24 HOURS IN ADVANCE**

**Section A Generator Information**

**Generator Name:**  
Arconic Corp

**Technical Contact:**  
Matt Bruck: (513) 309-1966

**Waste Location:** Elliott Ditch Levee

**Street Address:**  
3131 Main Street

**County:** Tippecanoe

**City:** Lafayette

**State:** IN      **Zip Code:** 47905

**Emergency Response Phone Number:**  
Kevin Chapman: (812) 343-0163

**Waste Name:** PCB Remediation Waste Soil  
**Est. Volume/Number of Drums:**

**Special Conditions:** Direct Landfill NON ADC

**NO Generator Signature Required**

**Section C DISPOSAL SITE INFORMATION**

**Site Name:** Oak Ridge

**OPP Number:** \_\_\_\_\_ **Amount:** 15.97

Kld  
Authorized Signature

6/24/2020  
Date (MM/DD/YY)



OAK RIDGE RDF  
 2905 South Co. Rd. 150 East  
 LOGANSPOORT, IN, 46947  
 Ph: 574-722-5771

Reprint  
 Ticket# 995655

Customer Name	ENVIRONMENTALFIELDSVC ENVIRON	Carrier	SOLID FINISH	SOLID FINISH	CONSTRUCTI
Ticket Date	06/24/2020	Vehicle#	74	Volume	
Payment Type	Credit Account	Container			
Manual Ticket#		Driver	Tom		
Hauling Ticket#		Check#			
Route		Billing #	0000853		
State Waste Code		Gen EPA ID			
Manifest	614725IN				
Destination		Grid			
PO	JT1994				
Profile	614725IN (PCB REMEDIATION WASTE SOIL (WM038A))				
Generator	141-ARCONIC3131 ARCONIC				

	Time	Scale	Operator	Inbound	Gross	59860 lb
In	06/24/2020 07:48:49	Scale 2	kdweitt		Tare	27920 lb
Out	06/24/2020 07:48:49		kdweitt		Net	31940 lb
Comments					Tons	15.97

Product	LD%	Qty	UOM	Rate	Tax	Amount	Origin
1 Spwaste Solid Oth-	100	15.97	Tons				IN-TIPPECA

Total Tax  
 Total Ticket

Driver's Signature



995656

**Industrial Waste Disposal Manifest**

**Profile Number: 614725IN**

**Expiration Date: 4/14/2021**

**ALL SOLIDIFICATION MUST BE SCHEDULED 24 HOURS IN ADVANCE**

**Section A Generator Information**

**Generator Name:**  
Arconic Corp

**Technical Contact:**  
Matt Bruck: (513) 309-1966

**Waste Location:** Elliott Ditch Levee

**Street Address:**  
3131 Main Street

**County:** Tippecanoe

**City:** Lafayette

**State:** IN      **Zip Code:** 47905

**Emergency Response Phone Number:**  
Kevin Chapman: (812) 343-0163

**Waste Name:** PCB Remediation Waste Soil  
**Est. Volume/Number of Drums:**

**Special Conditions:** Direct Landfill NON ADC

**NO Generator Signature Required**

**Section C DISPOSAL SITE INFORMATION**

**Site Name:** Oak Ridge

**OPP Number:** \_\_\_\_\_ **Amount:** 20.49

*KW*

*6/24/2020*

**Authorized Signature**

**Date (MM/DD/YY)**

81





OAK RIDGE RDF  
 2905 South Co. Rd. 150 East  
 LOGANSPOBT, IN, 46947  
 Ph: 574-722-5771

Reprint  
 Ticket# 995656

Customer Name	ENVIRONMENTALFIELDSVC ENVIRON	Carrier	SOLID FINISH SOLID FINISH CONSTRUCTI
Ticket Date	06/24/2020	Vehicle#	81
Payment Type	Credit Account	Container	Volume
Manual Ticket#		Driver	Zack
Hauling Ticket#		Check#	
Route		Billing #	0000853
State Waste Code		Gen EPA ID	
Manifest	614725IN		
Destination		Grid	
PO	JT1994		
Profile	614725IN (PCB REMEDIATION WASTE SOIL (WM038A))		
Generator	141-ARCONIC3131 ARCONIC		

	Time	Scale	Operator	Inbound	Gross	68160 lb
In	06/24/2020 07:54:42	Scale 2	kdweitt		Tare	27180 lb
Out	06/24/2020 07:54:42		kdweitt		Net	40980 lb
Comments					Tons	20.49

Product	LD%	Qty	UOM	Rate	Tax	Amount	Origin
1 Spwaste Solid Oth-	100	20.49	Tons				IN-TIPPECA

Total Tax  
 Total Ticket

Driver's Signature



995657

**Industrial Waste Disposal Manifest**

**Profile Number: 614725IN**

**Expiration Date: 4/14/2021**

**ALL SOLIDIFICATION MUST BE SCHEDULED 24 HOURS IN ADVANCE**

**Section A Generator Information**

**Generator Name:**  
Arconic Corp

**Technical Contact:**  
Matt Bruck: (513) 309-1966

**Waste Location:** Elliott Ditch Levee

**Street Address:**  
3131 Main Street

**County:** Tippecanoe

**City:** Lafayette

**State:** IN      **Zip Code:** 47905

**Emergency Response Phone Number:**  
Kevin Chapman: (812) 343-0163

**Waste Name:** PCB Remediation Waste Soil  
**Est. Volume/Number of Drums:**

**Special Conditions:** Direct Landfill NON ADC

**NO Generator Signature Required**

**Section C DISPOSAL SITE INFORMATION**

**Site Name:** Oak Ridge

**OPP Number:** \_\_\_\_\_ **Amount:** 15.83

Klg  
\_\_\_\_\_  
**Authorized Signature**

6/24/2020  
\_\_\_\_\_  
**Date (MM/DD/YY)**



OAK RIDGE RDF  
 2905 South Co. Rd. 150 East  
 LOGANSPOET, IN, 46947  
 Ph: 574-722-5771

Reprint  
 Ticket# 995657

Customer Name	ENVIRONMENTALFIELDSVC ENVIRON	Carrier	SOLID FINISH SOLID FINISH CONSTRUCTI
Ticket Date	06/24/2020	Vehicle#	70
Payment Type	Credit Account	Container	Volume
Manual Ticket#		Driver	Robert
Hauling Ticket#		Check#	
Route		Billing #	0000853
State Waste Code		Gen EPA ID	
Manifest	614725IN		
Destination		Grid	
PO	JT1994		
Profile	614725IN (PCB REMEDIATION WASTE SOIL (WM038A))		
Generator	141-ARCONIC3131 ARCONIC		

	Time	Scale	Operator	Inbound	Gross	60260 lb
In	06/24/2020 07:55:57	Scale 2	kdweitt		Tare	28600 lb
Out	06/24/2020 07:55:57		kdweitt		Net	31660 lb
Comments					Tons	15.83

Product	LD%	Qty	UOM	Rate	Tax	Amount	Origin
1 Spwaste Solid Oth-	100	15.83	Tons				IN-TIPPECA

Total Tax  
 Total Ticket

Driver`s Signature



995660

**Industrial Waste Disposal Manifest**

**Profile Number: 614725IN**

**Expiration Date: 4/14/2021**

**ALL SOLIDIFICATION MUST BE SCHEDULED 24 HOURS IN ADVANCE**

**Section A Generator Information**

**Generator Name:**  
Arconic Corp

**Technical Contact:**  
Matt Bruck: (513) 309-1966

**Waste Location:** Elliott Ditch Levee

**Street Address:**  
3131 Main Street

**County:** Tippecanoe

**City:** Lafayette

**State:** IN      **Zip Code:** 47905

**Emergency Response Phone Number:**  
Kevin Chapman: (812) 343-0163

**Waste Name:** PCB Remediation Waste Soil  
**Est. Volume/Number of Drums:**

**Special Conditions:** Direct Landfill NON ADC

**NO Generator Signature Required**

**Section C DISPOSAL SITE INFORMATION**

**Site Name:** Oak Ridge

**OPP Number:** \_\_\_\_\_ **Amount:** 16.01

LD  
\_\_\_\_\_  
**Authorized Signature**

6/24/2020  
\_\_\_\_\_  
**Date (MM/DD/YY)**

72



OAK RIDGE RDF  
 2905 South Co. Rd. 150 East  
 LOGANSPORT, IN, 46947  
 Ph: 574-722-5771

Reprint  
 Ticket# 995660

Customer Name	ENVIRONMENTALFIELDSVC ENVIRON	Carrier	SOLID FINISH SOLID FINISH CONSTRUCTI
Ticket Date	06/24/2020	Vehicle#	72
Payment Type	Credit Account	Container	Volume
Manual Ticket#		Driver	Aaron
Hauling Ticket#		Check#	
Route		Billing #	0000853
State Waste Code		Gen EPA ID	
Manifest	614725IN		
Destination		Grid	
PO	JT1994		
Profile	614725IN (PCB REMEDIATION WASTE SOIL (WM038A))		
Generator	141-ARCONIC3131 ARCONIC		

	Time	Scale	Operator	Inbound	Gross	60460 lb
In	06/24/2020 08:01:30	Scale 2	kdweitt		Tare	28440 lb
Out	06/24/2020 08:01:30		kdweitt		Net	32020 lb
Comments					Tons	16.01

Product	LD%	Qty	UOM	Rate	Tax	Amount	Origin
1 Spwaste Solid Oth-	100	16.01	Tons				IN-TIPPECA

Total Tax  
 Total Ticket

Driver's Signature



995624

**Industrial Waste Disposal Manifest**

**Profile Number: 614725IN**

**Expiration Date: 4/14/2021**

**ALL SOLIDIFICATION MUST BE SCHEDULED 24 HOURS IN ADVANCE**

**Section A Generator Information**

**Generator Name:**  
Arconic Corp

**Technical Contact:**  
Matt Bruck: (513) 309-1966

**Waste Location:** Elliott Ditch Levee

**Street Address:**  
3131 Main Street

**County:** Tippecanoe

**City:** Lafayette

**State:** IN      **Zip Code:** 47905

**Emergency Response Phone Number:**  
Kevin Chapman: (812) 343-0163

**Waste Name:** PCB Remediation Waste Soil  
**Est. Volume/Number of Drums:**

**Special Conditions:** Direct Landfill NON ADC

**NO Generator Signature Required**

**Section C DISPOSAL SITE INFORMATION**

**Site Name:** Oak Ridge

**OPP Number:** \_\_\_\_\_ **Amount:** 20.52

Kld  
\_\_\_\_\_  
**Authorized Signature**

6/24/2020  
\_\_\_\_\_  
**Date (MM/DD/YY)**

Rogrs #1



OAK RIDGE RDF  
 2905 South Co. Rd. 150 East  
 LOGANSPORT, IN, 46947  
 Ph: 574-722-5771

Reprint  
 Ticket# 995674

Customer Name ENVIRONMENTALFIELDSVC ENVIRON Carrier ROGERS TRUCKING  
 Ticket Date 06/24/2020 Vehicle# 1  
 Payment Type Credit Account Container  
 Manual Ticket# Driver  
 Hauling Ticket# Check#  
 Route Billing # 0000853  
 State Waste Code Gen EPA ID  
 Manifest 614725IN  
 Destination Grid  
 PO JT1994  
 Profile 614725IN (PCB REMEDIATION WASTE SOIL (WM038A))  
 Generator 141-ARCONIC3131 ARCONIC

Volume

	Time	Scale	Operator	Inbound	Gross	68000 lb
In	06/24/2020 09:00:07	Scale 2	kdweitt		Tare	26960 lb
Out	06/24/2020 09:00:07		kdweitt		Net	41040 lb
Comments					Tons	20.52

Product	LD%	Qty	UOM	Rate	Tax	Amount	Origin
1 Spwaste Solid Oth-	100	20.52	Tons				IN-TIPPECA

Total Tax  
 Total Ticket

Driver's Signature



995690

### Industrial Waste Disposal Manifest

Profile Number: 614725IN

Expiration Date: 4/14/2021

**ALL SOLIDIFICATION MUST BE SCHEDULED 24 HOURS IN ADVANCE**

#### Section A Generator Information

Generator Name:  
Arconic Corp

Technical Contact:  
Matt Bruck: (513) 309-1966

Waste Location: Elliott Ditch Levee

Street Address:  
3131 Main Street

County: Tippecanoe

City: Lafayette

State: IN Zip Code: 47905

Emergency Response Phone Number:  
Kevin Chapman: (812) 343-0163

Waste Name: PCB Remediation Waste Soil  
Est. Volume/Number of Drums:

Special Conditions: Direct Landfill NON ADC

NO Generator Signature Required

#### Section C DISPOSAL SITE INFORMATION

Site Name: Oak Ridge

OPP Number: \_\_\_\_\_ Amount: 17.17

Kld  
Authorized Signature

6/24/2020  
Date (MM/DD/YY)

81





OAK RIDGE RDF  
 2905 South Co. Rd. 150 East  
 LOGANSPO, IN, 46947  
 Ph: 574-722-5771

Reprint  
 Ticket# 995690

Customer Name	ENVIRONMENTALFIELDSVC ENVIRON	Carrier	SOLID FINISH	SOLID FINISH	CONSTRUCTI
Ticket Date	06/24/2020	Vehicle#	81	Volume	
Payment Type	Credit Account	Container			
Manual Ticket#		Driver	Zack		
Hauling Ticket#		Check#			
Route		Billing #	0000853		
State Waste Code		Gen EPA ID			
Manifest	614725IN	Grid			
Destination					
PO	JT1994				
Profile	614725IN (PCB REMEDIATION WASTE SOIL (WM038A))				
Generator	141-ARCONIC3131 ARCONIC				

	Time	Scale	Operator	Inbound	Gross	61520 lb
In	06/24/2020 10:22:03	Scale 2	kdweitt		Tare	27180 lb
Out	06/24/2020 10:22:03		kdweitt		Net	34340 lb
					Tons	17.17

Comments

Product	LD%	Qty	UOM	Rate	Tax	Amount	Origin
1 Spwaste Solid Oth-	100	17.17	Tons				IN-TIPPECA

Total Tax  
 Total Ticket

Driver`s Signature



995694

**Industrial Waste Disposal Manifest**

**Profile Number: 614725IN**

**Expiration Date: 4/14/2021**

**ALL SOLIDIFICATION MUST BE SCHEDULED 24 HOURS IN ADVANCE**

**Section A Generator Information**

**Generator Name:**  
Arconic Corp

**Technical Contact:**  
Matt Bruck: (513) 309-1966

**Waste Location:** Elliott Ditch Levee

**Street Address:**  
3131 Main Street

**County:** Tippecanoe

**City:** Lafayette

**State:** IN      **Zip Code:** 47905

**Emergency Response Phone Number:**  
Kevin Chapman: (812) 343-0163

**Waste Name:** PCB Remediation Waste Soil  
**Est. Volume/Number of Drums:**

**Special Conditions:** Direct Landfill NON ADC

**NO Generator Signature Required**

**Section C DISPOSAL SITE INFORMATION**

**Site Name:** Oak Ridge

**OPP Number:** \_\_\_\_\_ **Amount:** 18.96

*KD*

6/24/2020

**Authorized Signature**

**Date (MM/DD/YY)**

70



OAK RIDGE RDF  
 2905 South Co. Rd. 150 East  
 LOGANSPOORT, IN, 46947  
 Ph: 574-722-5771

Reprint  
 Ticket# 995694

Customer Name ENVIRONMENTALFIELDSVC ENVIRON Carrier SOLID FINISH SOLID FINISH CONSTRUCTI  
 Ticket Date 06/24/2020 Vehicle# 70 Volume  
 Payment Type Credit Account Container  
 Manual Ticket# Driver Robert  
 Hauling Ticket# Check#  
 Route Billing # 0000853  
 State Waste Code Gen EPA ID  
 Manifest 614725IN  
 Destination Grid  
 PO JT1994  
 Profile 614725IN (PCB REMEDIATION WASTE SOIL (WM038A))  
 Generator 141-ARCONIC3131 ARCONIC

	Time	Scale	Operator	Inbound	Gross	66520 lb
In	06/24/2020 10:34:34	Scale 2	kdweitt		Tare	28600 lb
Out	06/24/2020 10:34:34		kdweitt		Net	37920 lb
Comments					Tons	18.96

Product	LD%	Qty	UOM	Rate	Tax	Amount	Origin
1 Spwaste Solid Oth-	100	18.96	Tons				IN-TIPPECA

Total Tax  
 Total Ticket

Driver's Signature



995698

## Industrial Waste Disposal Manifest

Profile Number: 614725IN

Expiration Date: 4/14/2021

**ALL SOLIDIFICATION MUST BE SCHEDULED 24 HOURS IN ADVANCE**

### Section A Generator Information

Generator Name:  
Arconic Corp

Technical Contact:  
Matt Bruck: (513) 309-1966

Waste Location: Elliott Ditch Levee

Street Address:  
3131 Main Street

County: Tippecanoe

City: Lafayette

State: IN Zip Code: 47905

Emergency Response Phone Number:  
Kevin Chapman: (812) 343-0163

Waste Name: PCB Remediation Waste Soil  
Est. Volume/Number of Drums:

Special Conditions: Direct Landfill NON ADC

NO Generator Signature Required

### Section C DISPOSAL SITE INFORMATION

Site Name: Oak Ridge

OPP Number: \_\_\_\_\_ Amount: 17.40

  
Authorized Signature

6/24/2020  
Date (MM/DD/YY)



OAK RIDGE RDF  
 2905 South Co. Rd. 150 East  
 LOGANSPO, IN, 46947  
 Ph: 574-722-5771

Reprint  
 Ticket# 995698

Customer Name ENVIRONMENTALFIELDSVC ENVIRON Carrier SOLID FINISH SOLID FINISH CONSTRUCTI  
 Ticket Date 06/24/2020 Vehicle# 74 Volume  
 Payment Type Credit Account Container  
 Manual Ticket# Driver Tom  
 Hauling Ticket# Check#  
 Route Billing # 0000853  
 State Waste Code Gen EPA ID  
 Manifest 614725IN  
 Destination Grid  
 PO JT1994  
 Profile 614725IN (PCB REMEDIATION WASTE SOIL (WM038A))  
 Generator 141-ARCONIC3131 ARCONIC

	Time	Scale	Operator	Inbound	Gross	62720 lb
In	06/24/2020 10:46:55	Scale 2	kdweitt		Tare	27920 lb
Out	06/24/2020 10:46:55		kdweitt		Net	34800 lb
					Tons	17.40

Comments

Product	LD%	Qty	UOM	Rate	Tax	Amount	Origin
1 Spwaste Solid Oth-	100	17.40	Tons				IN-TIPPECA

Total Tax  
 Total Ticket

Driver's Signature



995700

**Industrial Waste Disposal Manifest****Profile Number: 614725IN****Expiration Date: 4/14/2021****ALL SOLIDIFICATION MUST BE SCHEDULED 24 HOURS IN ADVANCE****Section A Generator Information****Generator Name:**  
Arconic Corp**Technical Contact:**  
Matt Bruck: (513) 309-1966**Waste Location:** Elliott Ditch Levee**Street Address:**  
3131 Main Street**County:** Tippecanoe**City:** Lafayette**State:** IN      **Zip Code:** 47905**Emergency Response Phone Number:**  
Kevin Chapman: (812) 343-0163**Waste Name:** PCB Remediation Waste Soil  
**Est. Volume/Number of Drums:****Special Conditions:** Direct Landfill NON ADC**NO Generator Signature Required****Section C DISPOSAL SITE INFORMATION****Site Name:** Oak Ridge**OPP Number:** \_\_\_\_\_ **Amount:** 17.15
  
 \_\_\_\_\_  
**Authorized Signature**
  
 \_\_\_\_\_  
**Date (MM/DD/YY)**



OAK RIDGE RDF  
 2905 South Co. Rd. 150 East  
 LOGANSPO, IN, 46947  
 Ph: 574-722-5771

Reprint  
 Ticket# 995700

Customer Name ENVIRONMENTALFIELDSVC ENVIRON Carrier SOLID FINISH SOLID FINISH CONSTRUCTI  
 Ticket Date 06/24/2020 Vehicle# 72 Volume  
 Payment Type Credit Account Container  
 Manual Ticket# Driver Aaron  
 Hauling Ticket# Check#  
 Route Billing # 0000853  
 State Waste Code Gen EPA ID  
 Manifest 614725IN  
 Destination Grid  
 PO JT1994  
 Profile 614725IN (PCB REMEDIATION WASTE SOIL (WM038A))  
 Generator 141-ARCONIC3131 ARCONIC

In	Time	Scale	Operator	Inbound	Gross	62740 lb
06/24/2020	10:59:53	Scale 2	kdweitt		Tare	28440 lb
Out	06/24/2020	10:59:53	kdweitt		Net	34300 lb
					Tons	17.15

Comments

Product	LD%	Qty	UOM	Rate	Tax	Amount	Origin
1 Spwaste Solid Oth-	100	17.15	Tons				IN-TIPPECA

Total Tax  
 Total Ticket

Driver's Signature



995708

### Industrial Waste Disposal Manifest

Profile Number: 614725IN

Expiration Date: 4/14/2021

**ALL SOLIDIFICATION MUST BE SCHEDULED 24 HOURS IN ADVANCE**

#### Section A Generator Information

Generator Name:  
Arconic Corp

Technical Contact:  
Matt Bruck: (513) 309-1966

Waste Location: Elliott Ditch Levee

Street Address:  
3131 Main Street

County: Tippecanoe

City: Lafayette

State: IN Zip Code: 47905

Emergency Response Phone Number:  
Kevin Chapman: (812) 343-0163

Waste Name: PCB Remediation Waste Soil  
Est. Volume/Number of Drums:

Special Conditions: Direct Landfill NON ADC

NO Generator Signature Required

#### Section C DISPOSAL SITE INFORMATION

Site Name: Oak Ridge

OPP Number: \_\_\_\_\_ Amount: 19.18

Kld  
Authorized Signature

6/24/2020  
Date (MM/DD/YY)





OAK RIDGE RDF  
 2905 South Co. Rd. 150 East  
 LOGANSPOORT, IN, 46947  
 Ph: 574-722-5771

Reprint  
 Ticket# 995708

Customer Name ENVIRONMENTALFIELDSVC ENVIRON Carrier ROGERS TRUCKING  
 Ticket Date 06/24/2020 Vehicle# 1 Volume  
 Payment Type Credit Account Container  
 Manual Ticket# Driver  
 Hauling Ticket# Check#  
 Route Billing # 0000853  
 State Waste Code Gen EPA ID  
 Manifest 614725IN Grid  
 Destination  
 PO JT1994  
 Profile 614725IN (PCB REMEDIATION WASTE SOIL (WM038A))  
 Generator 141-ARCONIC3131 ARCONIC

	Time	Scale	Operator	Inbound	Gross	65320 lb
In	06/24/2020 11:30:35	Scale 2	kdweitt		Tare	26960 lb
Out	06/24/2020 11:30:35		kdweitt		Net	38360 lb
					Tons	19.18

Comments

Product	LD%	Qty	UOM	Rate	Tax	Amount	Origin
1 Spwaste Solid Oth-	100	19.18	Tons				IN-TIPPECA

Total Tax  
 Total Ticket

Driver's Signature



995728

## Industrial Waste Disposal Manifest

Profile Number: 614725IN

Expiration Date: 4/14/2021

**ALL SOLIDIFICATION MUST BE SCHEDULED 24 HOURS IN ADVANCE**

### Section A Generator Information

Generator Name:

Arconic Corp

Technical Contact:

Matt Bruck: (513) 309-1966

Waste Location: Elliott Ditch Levee

Street Address:

3131 Main Street

County: Tippecanoe

City: Lafayette

State: IN

Zip Code: 47905

Emergency Response Phone Number:

Kevin Chapman: (812) 343-0163

Waste Name: PCB Remediation Waste Soil

Est. Volume/Number of Drums:

Special Conditions: Direct Landfill NON ADC

NO Generator Signature Required

### Section C DISPOSAL SITE INFORMATION

Site Name: Oak Ridge

OPP Number: \_\_\_\_\_

Amount: 19.66

Kid  
Authorized Signature

6/24/2020  
Date (MM/DD/YY)

70



OAK RIDGE RDF  
 2905 South Co. Rd. 150 East  
 LOGANSPO, IN, 46947  
 Ph: 574-722-5771

Original  
 Ticket# 995728

Customer Name ENVIRONMENTALFIELDSVC ENVIRON Carrier SOLID FINISH SOLID FINISH CONSTRUCTI  
 Ticket Date 06/24/2020 Vehicle# 70 Volume  
 Payment Type Credit Account Container  
 Manual Ticket# Driver Robert  
 Hauling Ticket# Check#  
 Route Billing # 0000853  
 State Waste Code Gen EPA ID  
 Manifest 614725IN Grid  
 Destination  
 PO JT1994  
 Profile 614725IN (PCB REMEDIATION WASTE SOIL (WM038A))  
 Generator 141-ARCONIC3131 ARCONIC

	Time	Scale	Operator	Inbound	Gross	67920 lb
In	06/24/2020 12:45:24	Scale 2	kdweitt		Tare	28600 lb
Out	06/24/2020 12:45:24		kdweitt		Net	39320 lb
					Tons	19.66

Comments

Product	LD%	Qty	UOM	Rate	Tax	Amount	Origin
1 Spwaste Solid Oth-	100	19.66	Tons				IN-TIPPECA

Total Tax  
 Total Ticket

Driver's Signature



995730

**Industrial Waste Disposal Manifest**

**Profile Number: 614725IN**

**Expiration Date: 4/14/2021**

**ALL SOLIDIFICATION MUST BE SCHEDULED 24 HOURS IN ADVANCE**

**Section A Generator Information**

**Generator Name:**  
Arconic Corp

**Technical Contact:**  
Matt Bruck: (513) 309-1966

**Waste Location:** Elliott Ditch Levee

**Street Address:**  
3131 Main Street

**County:** Tippecanoe

**City:** Lafayette

**State:** IN      **Zip Code:** 47905

**Emergency Response Phone Number:**  
Kevin Chapman: (812) 343-0163

**Waste Name:** PCB Remediation Waste Soil  
**Est. Volume/Number of Drums:**

**Special Conditions:** Direct Landfill NON ADC

**NO Generator Signature Required**

**Section C DISPOSAL SITE INFORMATION**

**Site Name:** Oak Ridge

**OPP Number:** \_\_\_\_\_ **Amount:** 17.98

*[Handwritten Signature]*

*[Handwritten Date: 6/24/2020]*

**Authorized Signature**

**Date (MM/DD/YY)**

81



OAK RIDGE RDF  
 2905 South Co. Rd. 150 East  
 LOGANSPOUR, IN, 46947  
 Ph: 574-722-5771

Reprint  
 Ticket# 995730

Customer Name ENVIRONMENTALFIELDSVC ENVIRON Carrier SOLID FINISH SOLID FINISH CONSTRUCTI  
 Ticket Date 06/24/2020 Vehicle# 81 Volume  
 Payment Type Credit Account Container  
 Manual Ticket# Driver Zack  
 Hauling Ticket# Check#  
 Route Billing # 0000853  
 State Waste Code Gen EPA ID  
 Manifest 614725IN  
 Destination Grid  
 PO JT1994  
 Profile 614725IN (PCB REMEDIATION WASTE SOIL (WM038A))  
 Generator 141-ARCONIC3131 ARCONIC

	Time	Scale	Operator	Inbound	Gross	63140 lb
In	06/24/2020 12:58:04	Scale 2	kdweitt		Tare	27180 lb
Out	06/24/2020 12:58:04		kdweitt		Net	35960 lb
					Tons	17.98

Comments

Product	LD%	Qty	UOM	Rate	Tax	Amount	Origin
1 Spwaste Solid Oth-	100	17.98	Tons				IN-TIPPECA

Total Tax  
 Total Ticket

Driver's Signature



435  
995733

**Industrial Waste Disposal Manifest**

**Profile Number: 614725IN**

**Expiration Date: 4/14/2021**

**ALL SOLIDIFICATION MUST BE SCHEDULED 24 HOURS IN ADVANCE**

**Section A Generator Information**

**Generator Name:**  
Arconic Corp

**Technical Contact:**  
Matt Bruck: (513) 309-1966

**Waste Location:** Elliott Ditch Levee

**Street Address:**  
3131 Main Street

**County:** Tippecanoe

**City:** Lafayette

**State:** IN      **Zip Code:** 47905

**Emergency Response Phone Number:**  
Kevin Chapman: (812) 343-0163

**Waste Name:** PCB Remediation Waste Soil  
**Est. Volume/Number of Drums:**

**Special Conditions:** Direct Landfill NON ADC

**NO Generator Signature Required**

**Section C DISPOSAL SITE INFORMATION**

**Site Name:** Oak Ridge

**OPP Number:** \_\_\_\_\_ **Amount:** 1489

*KL*  
**Authorized Signature**

6/24/2020  
**Date (MM/DD/YY)**

74



OAK RIDGE RDF  
 2905 South Co. Rd. 150 East  
 LOGANSPO, IN, 46947  
 Ph: 574-722-5771

Reprint  
 Ticket# 995733

Customer Name ENVIRONMENTALFIELDSVC ENVIRON Carrier SOLID FINISH SOLID FINISH CONSTRUCTI  
 Ticket Date 06/24/2020 Vehicle# 74 Volume  
 Payment Type Credit Account Container  
 Manual Ticket# Driver Tom  
 Hauling Ticket# Check#  
 Route Billing # 0000853  
 State Waste Code Gen EPA ID  
 Manifest 614725in Grid  
 Destination  
 PO JT1994  
 Profile 614725IN (PCB REMEDIATION WASTE SOIL (WM038A))  
 Generator 141-ARCONIC3131 ARCONIC

	Time	Scale	Operator	Inbound	Gross	57700 lb
In	06/24/2020 13:02:47	Scale 2	kdweitt		Tare	27920 lb
Out	06/24/2020 13:02:47		kdweitt		Net	29780 lb
					Tons	14.89

Comments

Product	LD%	Qty	UOM	Rate	Tax	Amount	Origin
1 Spwaste Solid Oth-	100	14.89	Tons				IN-TIPPECA

Total Tax  
 Total Ticket

Driver's Signature



995746

**Industrial Waste Disposal Manifest**

**Profile Number: 614725IN**

**Expiration Date: 4/14/2021**

**ALL SOLIDIFICATION MUST BE SCHEDULED 24 HOURS IN ADVANCE**

**Section A Generator Information**

**Generator Name:**  
Arconic Corp

**Technical Contact:**  
Matt Bruck: (513) 309-1966

**Waste Location:** Elliott Ditch Levee

**Street Address:**  
3131 Main Street

**County:** Tippecanoe

**City:** Lafayette

**State:** IN      **Zip Code:** 47905

**Emergency Response Phone Number:**  
Kevin Chapman: (812) 343-0163

**Waste Name:** PCB Remediation Waste Soil  
**Est. Volume/Number of Drums:**

**Special Conditions:** Direct Landfill NON ADC

**NO Generator Signature Required**

**Section C DISPOSAL SITE INFORMATION**

**Site Name:** Oak Ridge

**OPP Number:** \_\_\_\_\_ **Amount:** 17.13

(W)  
\_\_\_\_\_  
**Authorized Signature**

6/24/2020  
\_\_\_\_\_  
**Date (MM/DD/YY)**

Rogers #1





OAK RIDGE RDF  
 2905 South Co. Rd. 150 East  
 LOGANSPORT, IN, 46947  
 Ph: 574-722-5771

Reprint  
 Ticket# 995746

Customer Name	ENVIRONMENTALFIELDSVC ENVIRON	Carrier	ROGERS TRUCKING	
Ticket Date	06/24/2020	Vehicle#	1	Volume
Payment Type	Credit Account	Container		
Manual Ticket#		Driver		
Hauling Ticket#		Check#		
Route		Billing #	0000853	
State Waste Code		Gen EPA ID		
Manifest	614725IN			
Destination		Grid		
PO	JT1994			
Profile	614725IN (PCB REMEDIATION WASTE SOIL (WM038A))			
Generator	141-ARCONIC3131 ARCONIC			

	Time	Scale	Operator	Inbound	Gross	61220 lb
In	06/24/2020 13:54:31	Scale 2	kdweitt		Tare	26960 lb
Out	06/24/2020 13:54:31		kdweitt		Net	34260 lb
					Tons	17.13

Comments

Product	LD%	Qty	UOM	Rate	Tax	Amount	Origin
1 Spwaste Solid Oth-	100	17.13	Tons				IN-TIPPECA

Total Tax  
 Total Ticket

Driver's Signature



995752

**Industrial Waste Disposal Manifest**

**Profile Number: 614725IN**

**Expiration Date: 4/14/2021**

**ALL SOLIDIFICATION MUST BE SCHEDULED 24 HOURS IN ADVANCE**

**Section A Generator Information**

**Generator Name:**  
Arconic Corp

**Technical Contact:**  
Matt Bruck: (513) 309-1966

**Waste Location:** Elliott Ditch Levee

**Street Address:**  
3131 Main Street

**County:** Tippecanoe

**City:** Lafayette

**State:** IN      **Zip Code:** 47905

**Emergency Response Phone Number:**  
Kevin Chapman: (812) 343-0163

**Waste Name:** PCB Remediation Waste Soil  
**Est. Volume/Number of Drums:**

**Special Conditions:** Direct Landfill NON ADC

**NO Generator Signature Required**

**Section C DISPOSAL SITE INFORMATION**

**Site Name:** Oak Ridge

**OPP Number:** \_\_\_\_\_ **Amount:** 17.31

Kld  
\_\_\_\_\_  
**Authorized Signature**

6/24/2020  
\_\_\_\_\_  
**Date (MM/DD/YY)**

72



OAK RIDGE RDF  
 2905 South Co. Rd. 150 East  
 LOGANSFORT, IN, 46947  
 Ph: 574-722-5771

Reprint  
 Ticket# 995752

Customer Name	ENVIRONMENTALFIELDSVC ENVIRON	Carrier	SOLID FINISH	SOLID FINISH	CONSTRUCTI
Ticket Date	06/24/2020	Vehicle#	72	Volume	
Payment Type	Credit Account	Container			
Manual Ticket#		Driver	Aaron		
Hauling Ticket#		Check#			
Route		Billing #	0000853		
State Waste Code		Gen EPA ID			
Manifest	614725IN	Grid			
Destination					
PO	JT1994				
Profile	614725IN (PCB REMEDIATION WASTE SOIL (WM038A))				
Generator	141-ARCONIC3131 ARCONIC				

	Time	Scale	Operator	Inbound	Gross	63060 lb
In	06/24/2020 14:23:57	Scale 2	kdweitt		Tare	28440 lb
Out	06/24/2020 14:23:57		kdweitt		Net	34620 lb
					Tons	17.31

Comments

Product	LD%	Qty	UOM	Rate	Tax	Amount	Origin
1 Spwaste Solid Oth-	100	17.31	Tons				IN-TIPPECA

Total Tax  
 Total Ticket

Driver's Signature



995757

**Industrial Waste Disposal Manifest**

**Profile Number: 614725IN**

**Expiration Date: 4/14/2021**

**ALL SOLIDIFICATION MUST BE SCHEDULED 24 HOURS IN ADVANCE**

**Section A Generator Information**

**Generator Name:**  
Arconic Corp

**Technical Contact:**  
Matt Bruck: (513) 309-1966

**Waste Location:** Elliott Ditch Levee

**Street Address:**  
3131 Main Street

**County:** Tippecanoe

**City:** Lafayette

**State:** IN      **Zip Code:** 47905

**Emergency Response Phone Number:**  
Kevin Chapman: (812) 343-0163

**Waste Name:** PCB Remediation Waste Soil  
**Est. Volume/Number of Drums:**

**Special Conditions:** Direct Landfill NON ADC

**NO Generator Signature Required**

**Section C DISPOSAL SITE INFORMATION**

**Site Name:** Oak Ridge

**OPP Number:** \_\_\_\_\_ **Amount:** 16.52

\_\_\_\_\_  
**Authorized Signature**

6/24/2020  
\_\_\_\_\_  
**Date (MM/DD/YY)**



OAK RIDGE RDF  
 2905 South Co. Rd. 150 East  
 LOGANSPOORT, IN, 46947  
 Ph: 574-722-5771

Reprint  
 Ticket# 995757

Customer Name ENVIRONMENTALFIELDSVC ENVIRON Carrier SOLID FINISH SOLID FINISH CONSTRUCTI  
 Ticket Date 06/24/2020 Vehicle# 70 Volume  
 Payment Type Credit Account Container  
 Manual Ticket# Driver Robert  
 Hauling Ticket# Check#  
 Route Billing # 0000853  
 State Waste Code Gen EPA ID  
 Manifest 614725IN Grid  
 Destination  
 PO JT1994  
 Profile 614725IN (PCB REMEDIATION WASTE SOIL (WM038A))  
 Generator 141-ARCONIC3131 ARCONIC

	Time	Scale	Operator	Inbound	Gross	61640 lb
In	06/24/2020 15:10:14	Scale 2	kdweitt		Tare	28600 lb
Out	06/24/2020 15:10:14		kdweitt		Net	33040 lb
					Tons	16.52

Comments

Product	LD%	Qty	UOM	Rate	Tax	Amount	Origin
1 Spwaste Solid Oth-	100	16.52	Tons				IN-TIPPECA

Total Tax  
 Total Ticket

Driver's Signature



995760

**Industrial Waste Disposal Manifest**

**Profile Number: 614725IN**

**Expiration Date: 4/14/2021**

**ALL SOLIDIFICATION MUST BE SCHEDULED 24 HOURS IN ADVANCE**

**Section A Generator Information**

**Generator Name:**  
Arconic Corp

**Technical Contact:**  
Matt Bruck: (513) 309-1966

**Waste Location:** Elliott Ditch Levee

**Street Address:**  
3131 Main Street

**County:** Tippecanoe

**City:** Lafayette

**State:** IN      **Zip Code:** 47905

**Emergency Response Phone Number:**  
Kevin Chapman: (812) 343-0163

**Waste Name:** PCB Remediation Waste Soil  
**Est. Volume/Number of Drums:**

**Special Conditions:** Direct Landfill NON ADC

**NO Generator Signature Required**

**Section C DISPOSAL SITE INFORMATION**

**Site Name:** Oak Ridge

**OPP Number:** \_\_\_\_\_ **Amount:** 15.35

KHA

6/24/2020

**Authorized Signature**

**Date (MM/DD/YY)**



OAK RIDGE RDF  
 2905 South Co. Rd. 150 East  
 LOGANSPOORT, IN, 46947  
 Ph: 574-722-5771

Reprint  
 Ticket# 995760

Customer Name ENVIRONMENTALFIELDSVC ENVIRON Carrier SOLID FINISH SOLID FINISH CONSTRUCTI  
 Ticket Date 06/24/2020 Vehicle# 81 Volume  
 Payment Type Credit Account Container  
 Manual Ticket# Driver Zack  
 Hauling Ticket# Check#  
 Route Billing # 0000853  
 State Waste Code Gen EPA ID  
 Manifest 614725IN  
 Destination Grid  
 PO JT1994  
 Profile 614725IN (PCB REMEDIATION WASTE SOIL (WM038A))  
 Generator 141-ARCONIC3131 ARCONIC

	Time	Scale	Operator	Inbound	Gross	57880 lb
In	06/24/2020 15:31:45	Scale 2	kdweitt		Tare	27180 lb
Out	06/24/2020 15:31:45		kdweitt		Net	30700 lb
					Tons	15.35

Comments

Product	LD%	Qty	UOM	Rate	Tax	Amount	Origin
1 Spwaste Solid Oth-	100	15.35	Tons				IN-TIPPECA

Total Tax  
 Total Ticket

Driver's Signature



995763

## Industrial Waste Disposal Manifest

Profile Number: 614725IN

Expiration Date: 4/14/2021

**ALL SOLIDIFICATION MUST BE SCHEDULED 24 HOURS IN ADVANCE**

### Section A Generator Information

Generator Name:  
Arconic Corp

Technical Contact:  
Matt Bruck: (513) 309-1966

Waste Location: Elliott Ditch Levee

Street Address:  
3131 Main Street

County: Tippecanoe

City: Lafayette

State: IN Zip Code: 47905

Emergency Response Phone Number:  
Kevin Chapman: (812) 343-0163

Waste Name: PCB Remediation Waste Soil  
Est. Volume/Number of Drums:

Special Conditions: Direct Landfill NON ADC

NO Generator Signature Required

### Section C DISPOSAL SITE INFORMATION

Site Name: Oak Ridge

OPP Number: \_\_\_\_\_ Amount: 15.28

Authorized Signature

Date (MM/DD/YY)

74





OAK RIDGE RDF  
 2905 South Co. Rd. 150 East  
 LOGANSPOORT, IN, 46947  
 Ph: 574-722-5771

Reprint  
 Ticket# 995763

Customer Name ENVIRONMENTALFIELDSVC ENVIRON Carrier SOLID FINISH SOLID FINISH CONSTRUCTI  
 Ticket Date 06/24/2020 Vehicle# 74 Volume  
 Payment Type Credit Account Container  
 Manual Ticket# Driver Tom  
 Hauling Ticket# Check#  
 Route Billing # 0000853  
 State Waste Code Gen EPA ID  
 Manifest 614725IN Grid  
 Destination PO JT1994  
 Profile 614725IN (PCB REMEDIATION WASTE SOIL (WM038A))  
 Generator 141-ARCONIC3131 ARCONIC

	Time	Scale	Operator	Inbound	Gross	58480 lb
In	06/24/2020 15:52:02	Scale 2	kdweitt		Tare	27920 lb
Out	06/24/2020 15:52:02		kdweitt		Net	30560 lb
					Tons	15.28

Comments

Product	LD%	Qty	UOM	Rate	Tax	Amount	Origin
1 Spwaste Solid Oth-	100	15.28	Tons				IN-TIPPECA

Total Tax  
 Total Ticket

Driver`s Signature



995771

**Industrial Waste Disposal Manifest**

**Profile Number: 614725IN**

**Expiration Date: 4/14/2021**

**ALL SOLIDIFICATION MUST BE SCHEDULED 24 HOURS IN ADVANCE**

**Section A Generator Information**

**Generator Name:**  
Arconic Corp

**Technical Contact:**  
Matt Bruck: (513) 309-1966

**Waste Location:** Elliott Ditch Levee

**Street Address:**  
3131 Main Street

**County:** Tippecanoe

**City:** Lafayette

**State:** IN      **Zip Code:** 47905

**Emergency Response Phone Number:**  
Kevin Chapman: (812) 343-0163

**Waste Name:** PCB Remediation Waste Soil  
**Est. Volume/Number of Drums:**

**Special Conditions:** Direct Landfill NON ADC

**NO Generator Signature Required**

**Section C DISPOSAL SITE INFORMATION**

**Site Name:** Oak Ridge

**OPP Number:** \_\_\_\_\_ **Amount:** 18.63

Kld

6/25/2020

\_\_\_\_\_  
**Authorized Signature**

\_\_\_\_\_  
**Date (MM/DD/YY)**

81

12



OAK RIDGE RDF  
 2905 South Co. Rd. 150 East  
 LOGANSPOORT, IN, 46947  
 Ph: 574-722-5771

Reprint  
 Ticket# 995771

Customer Name	ENVIRONMENTALFIELDSVC ENVIRON	Carrier	SOLID FINISH SOLID FINISH CONSTRUCTI
Ticket Date	06/25/2020	Vehicle#	81
Payment Type	Credit Account	Container	Volume
Manual Ticket#		Driver	Zack
Hauling Ticket#		Check#	
Route		Billing #	0000853
State Waste Code		Gen EPA ID	
Manifest	614725IN	Grid	
Destination			
PO	JT1994		
Profile	614725IN (PCB REMEDIATION WASTE SOIL (WM038A))		
Generator	141-ARCONIC3131 ARCONIC		

	Time	Scale	Operator	Inbound	Gross	64440 lb
In	06/25/2020 08:06:14	Scale 2	kdweitt		Tare	27180 lb
Out	06/25/2020 08:06:14		kdweitt		Net	37260 lb
Comments					Tons	18.63

Product	LD%	Qty	UOM	Rate	Tax	Amount	Origin
1 Spwaste Solid Oth-	100	18.63	Tons				IN-TIPPECA

Total Tax  
 Total Ticket

Driver's Signature



995774

**Industrial Waste Disposal Manifest**

**Profile Number: 614725IN**

**Expiration Date: 4/14/2021**

**ALL SOLIDIFICATION MUST BE SCHEDULED 24 HOURS IN ADVANCE**

**Section A Generator Information**

**Generator Name:**  
Arconic Corp

**Technical Contact:**  
Matt Bruck: (513) 309-1966

**Waste Location:** Elliott Ditch Levee

**Street Address:**  
3131 Main Street

**County:** Tippecanoe

**City:** Lafayette

**State:** IN      **Zip Code:** 47905

**Emergency Response Phone Number:**  
Kevin Chapman: (812) 343-0163

**Waste Name:** PCB Remediation Waste Soil  
**Est. Volume/Number of Drums:**

**Special Conditions:** Direct Landfill NON ADC

**NO Generator Signature Required**

**Section C DISPOSAL SITE INFORMATION**

**Site Name:** Oak Ridge

**OPP Number:** \_\_\_\_\_ **Amount:** 18.31

Kld  
**Authorized Signature**

6/25/2020  
**Date (MM/DD/YY)**

72



OAK RIDGE RDF  
 2905 South Co. Rd. 150 East  
 LOGANSPORT, IN, 46947  
 Ph: 574-722-5771

Reprint  
 Ticket# 995774

Customer Name ENVIRONMENTALFIELDSVC ENVIRON Carrier SOLID FINISH SOLID FINISH CONSTRUCTI  
 Ticket Date 06/25/2020 Vehicle# 72 Volume  
 Payment Type Credit Account Container  
 Manual Ticket# Driver Aaron  
 Hauling Ticket# Check#  
 Route Billing # 0000853  
 State Waste Code Gen EPA ID  
 Manifest 614725IN Grid  
 Destination PO JT1994  
 Profile 614725IN (PCB REMEDIATION WASTE SOIL (WM038A))  
 Generator 141-ARCONIC3131 ARCONIC

	Time	Scale	Operator	Inbound	Gross	
In	06/25/2020 08:17:52	Scale 2	kdweitt		65060 lb	
Out	06/25/2020 08:17:52		kdweitt		28440 lb	
Comments					Net	36620 lb
					Tons	18.31

Product	LD%	Qty	UOM	Rate	Tax	Amount	Origin
1 Spwaste Solid Oth-	100	18.31	Tons				IN-TIPPECA

Total Tax  
 Total Ticket

Driver's Signature



995786

**Industrial Waste Disposal Manifest**

**Profile Number: 614725IN**

**Expiration Date: 4/14/2021**

**ALL SOLIDIFICATION MUST BE SCHEDULED 24 HOURS IN ADVANCE**

**Section A Generator Information**

**Generator Name:**  
Arconic Corp

**Technical Contact:**  
Matt Bruck: (513) 309-1966

**Waste Location:** Elliott Ditch Levee

**Street Address:**  
3131 Main Street

**County:** Tippecanoe

**City:** Lafayette

**State:** IN      **Zip Code:** 47905

**Emergency Response Phone Number:**  
Kevin Chapman: (812) 343-0163

**Waste Name:** PCB Remediation Waste Soil  
**Est. Volume/Number of Drums:**

**Special Conditions:** Direct Landfill NON ADC

**NO Generator Signature Required**

**Section C DISPOSAL SITE INFORMATION**

**Site Name:** Oak Ridge

**OPP Number:** \_\_\_\_\_ **Amount:** 16.24

*KD*

*6/25/2020*

**Authorized Signature**

**Date (MM/DD/YY)**

74



OAK RIDGE RDF  
 2905 South Co. Rd. 150 East  
 LOGANSPORT, IN, 46947  
 Ph: 574-722-5771

Reprint  
 Ticket# 995786

Customer Name ENVIRONMENTALFIELDSVC ENVIRON Carrier SOLID FINISH SOLID FINISH CONSTRUCTI  
 Ticket Date 06/25/2020 Vehicle# 74 Volume  
 Payment Type Credit Account Container  
 Manual Ticket# Driver Tom  
 Hauling Ticket# Check#  
 Route Billing # 0000853  
 State Waste Code Gen EPA ID  
 Manifest 614725IN Grid  
 Destination PO JT1994  
 Profile 614725IN (PCB REMEDIATION WASTE SOIL (WM038A))  
 Generator 141-ARCONIC3131 ARCONIC

	Time	Scale	Operator	Inbound	Gross	
In	06/25/2020 08:42:50	Scale 2	kdweitt		60400 lb	
Out	06/25/2020 08:42:50		kdweitt		27920 lb	
Comments					Net	32480 lb
					Tons	16.24

Product	LD%	Qty	UOM	Rate	Tax	Amount	Origin
1 Spwaste Solid Oth-	100	16.24	Tons				IN-TIPPECA

Total Tax  
 Total Ticket

Driver's Signature



444  
995794

**Industrial Waste Disposal Manifest**

**Profile Number: 614725IN**

**Expiration Date: 4/14/2021**

**ALL SOLIDIFICATION MUST BE SCHEDULED 24 HOURS IN ADVANCE**

**Section A Generator Information**

**Generator Name:**  
Arconic Corp

**Technical Contact:**  
Matt Bruck: (513) 309-1966

**Waste Location:** Elliott Ditch Levee

**Street Address:**  
3131 Main Street

**County:** Tippecanoe

**City:** Lafayette

**State:** IN      **Zip Code:** 47905

**Emergency Response Phone Number:**  
Kevin Chapman: (812) 343-0163

**Waste Name:** PCB Remediation Waste Soil  
**Est. Volume/Number of Drums:**

**Special Conditions:** Direct Landfill NON ADC

**NO Generator Signature Required**

**Section C DISPOSAL SITE INFORMATION**

**Site Name:** Oak Ridge

**OPP Number:** \_\_\_\_\_ **Amount:** 15.12

*Kid*

*6/25/2020*

**Authorized Signature**

**Date (MM/DD/YY)**

70





OAK RIDGE RDF  
 2905 South Co. Rd. 150 East  
 LOGANSPOORT, IN, 46947  
 Ph: 574-722-5771

Original  
 Ticket# 995794

Customer Name ENVIRONMENTALFIELDSVC ENVIRON Carrier SOLID FINISH SOLID FINISH CONSTRUCTI  
 Ticket Date 06/25/2020 Vehicle# 70 Volume  
 Payment Type Credit Account Container  
 Manual Ticket# Driver Robert  
 Hauling Ticket# Check#  
 Route Billing # 0000853  
 State Waste Code Gen EPA ID  
 Manifest 614725IN Grid  
 Destination PO JT1994  
 Profile 614725IN (PCB REMEDIATION WASTE SOIL (WM038A))  
 Generator 141-ARCONIC3131 ARCONIC

	Time	Scale	Operator	Inbound	Gross	
In	06/25/2020 09:22:26	Scale 2	kdweitt		58940 lb	
Out	06/25/2020 09:22:26		kdweitt		28600 lb	
Comments					Net	30340 lb
					Tons	15.17

Product	LD%	Qty	UOM	Rate	Tax	Amount	Origin
1 Spwaste Solid Oth-	100	15.17	Tons				IN-TIPPECA

Total Tax  
 Total Ticket

Driver`s Signature



995802

**Industrial Waste Disposal Manifest**

**Profile Number: 614725IN**

**Expiration Date: 4/14/2021**

**ALL SOLIDIFICATION MUST BE SCHEDULED 24 HOURS IN ADVANCE**

**Section A Generator Information**

**Generator Name:**  
Arconic Corp

**Technical Contact:**  
Matt Bruck: (513) 309-1966

**Waste Location:** Elliott Ditch Levee

**Street Address:**  
3131 Main Street

**County:** Tippecanoe

**City:** Lafayette

**State:** IN      **Zip Code:** 47905

**Emergency Response Phone Number:**  
Kevin Chapman: (812) 343-0163

**Waste Name:** PCB Remediation Waste Soil  
**Est. Volume/Number of Drums:**

**Special Conditions:** Direct Landfill NON ADC

**NO Generator Signature Required**

**Section C DISPOSAL SITE INFORMATION**

**Site Name:** Oak Ridge

**OPP Number:** \_\_\_\_\_ **Amount:** 15.83

KH  
\_\_\_\_\_  
**Authorized Signature**

6/25/2020  
\_\_\_\_\_  
**Date (MM/DD/YY)**

Rogers #1



OAK RIDGE RDF  
 2905 South Co. Rd. 150 East  
 LOGANSFORT, IN, 46947  
 Ph: 574-722-5771

Reprint  
 Ticket# 995802

Customer Name ENVIRONMENTALFIELDSVC ENVIRON Carrier ROGERS TRUCKING  
 Ticket Date 06/25/2020 Vehicle# 1  
 Payment Type Credit Account Container  
 Manual Ticket# Driver  
 Hauling Ticket# Check#  
 Route Billing # 0000853  
 State Waste Code Gen EPA ID  
 Manifest 614725IN Grid  
 Destination PO JT1994  
 Profile 614725IN (PCB REMEDIATION WASTE SOIL (WM038A))  
 Generator 141-ARCONIC3131 ARCONIC

Volume

	Time	Scale	Operator	Inbound	Gross	
In	06/25/2020 09:49:50	Scale 2	kdweitt		58620 lb	
Out	06/25/2020 09:49:50		kdweitt		Tare 26960 lb	
					Net 31660 lb	
Comments					Tons 15.83	

Product	LD%	Qty	UOM	Rate	Tax	Amount	Origin
1 Spwaste Solid Oth-	100	15.83	Tons				IN-TIPPECA

Total Tax  
 Total Ticket

Driver's Signature



995820

**Industrial Waste Disposal Manifest**

**Profile Number: 614725IN**

**Expiration Date: 4/14/2021**

**ALL SOLIDIFICATION MUST BE SCHEDULED 24 HOURS IN ADVANCE**

**Section A Generator Information**

**Generator Name:**  
Arconic Corp

**Technical Contact:**  
Matt Bruck: (513) 309-1966

**Waste Location:** Elliott Ditch Levee

**Street Address:**  
3131 Main Street

**County:** Tippecanoe

**City:** Lafayette

**State:** IN      **Zip Code:** 47905

**Emergency Response Phone Number:**  
Kevin Chapman: (812) 343-0163

**Waste Name:** PCB Remediation Waste Soil  
**Est. Volume/Number of Drums:**

**Special Conditions:** Direct Landfill NON ADC

**NO Generator Signature Required**

**Section C DISPOSAL SITE INFORMATION**

**Site Name:** Oak Ridge

**OPP Number:** \_\_\_\_\_ **Amount:** 17.37

Kld  
**Authorized Signature**

6/25/2020  
**Date (MM/DD/YY)**

81



OAK RIDGE RDF  
 2905 South Co. Rd. 150 East  
 LOGANSFORT, IN, 46947  
 Ph: 574-722-5771

Reprint  
 Ticket# 995820

Customer Name ENVIRONMENTALFIELDSVC ENVIRON Carrier SOLID FINISH SOLID FINISH CONSTRUCTI  
 Ticket Date 06/25/2020 Vehicle# 81 Volume  
 Payment Type Credit Account Container  
 Manual Ticket# Driver Zack  
 Hauling Ticket# Check#  
 Route Billing # 0000853  
 State Waste Code Gen EPA ID  
 Manifest 614725IN Grid  
 Destination PO JT1994  
 Profile 614725IN (PCB REMEDIATION WASTE SOIL (WM038A))  
 Generator 141-ARCONIC3131 ARCONIC

	Time	Scale	Operator	Inbound	Gross	
In	06/25/2020 10:36:38	Scale 2	kdweitt		61920 lb	
Out	06/25/2020 10:36:38		kdweitt		Tare 27180 lb	
					Net 34740 lb	
Comments					Tons 17.37	

Product	LD%	Qty	UOM	Rate	Tax	Amount	Origin
1 Spwaste Solid Oth-	100	17.37	Tons				IN-TIPPECA

Total Tax  
 Total Ticket

Driver's Signature



995831

**Industrial Waste Disposal Manifest**

**Profile Number: 614725IN**

**Expiration Date: 4/14/2021**

**ALL SOLIDIFICATION MUST BE SCHEDULED 24 HOURS IN ADVANCE**

**Section A Generator Information**

**Generator Name:**  
Arconic Corp

**Technical Contact:**  
Matt Bruck: (513) 309-1966

**Waste Location:** Elliott Ditch Levee

**Street Address:**  
3131 Main Street

**County:** Tippecanoe

**City:** Lafayette

**State:** IN      **Zip Code:** 47905

**Emergency Response Phone Number:**  
Kevin Chapman: (812) 343-0163

**Waste Name:** PCB Remediation Waste Soil  
**Est. Volume/Number of Drums:**

**Special Conditions:** Direct Landfill NON ADC

**NO Generator Signature Required**

**Section C DISPOSAL SITE INFORMATION**

**Site Name:** Oak Ridge

**OPP Number:** \_\_\_\_\_ **Amount:** 19.05

*[Handwritten Signature]*

6/25/2020

**Authorized Signature**

**Date (MM/DD/YY)**

72



OAK RIDGE RDF  
 2905 South Co. Rd. 150 East  
 LOGANSFORT, IN, 46947  
 Ph: 574-722-5771

Original  
 Ticket# 995831

Customer Name	ENVIRONMENTALFIELDSVC ENVIRON	Carrier	SOLID FINISH SOLID FINISH CONSTRUCTI
Ticket Date	06/25/2020	Vehicle#	72
Payment Type	Credit Account	Container	Volume
Manual Ticket#		Driver	Aaron
Hauling Ticket#		Check#	
Route		Billing #	0000853
State Waste Code		Gen EPA ID	
Manifest	614725IN	Grid	
Destination			
PO	JT1994		
Profile	614725IN (PCB REMEDIATION WASTE SOIL (WM038A))		
Generator	141-ARCONIC3131 ARCONIC		

	Time	Scale	Operator	Inbound	Gross	66540 lb
In	06/25/2020 11:27:34	Scale 2	kdweitt		Tare	28440 lb
Out	06/25/2020 11:27:34		kdweitt		Net	38100 lb
Comments					Tons	19.05

Product	LD%	Qty	UOM	Rate	Tax	Amount	Origin
1 Spwaste Solid Oth-	100	19.05	Tons				IN-TIPPECA

Total Tax  
 Total Ticket

Driver's Signature



995838

**Industrial Waste Disposal Manifest**

**Profile Number: 614725IN**

**Expiration Date: 4/14/2021**

**ALL SOLIDIFICATION MUST BE SCHEDULED 24 HOURS IN ADVANCE**

**Section A Generator Information**

**Generator Name:**  
Arconic Corp

**Technical Contact:**  
Matt Bruck: (513) 309-1966

**Waste Location:** Elliott Ditch Levee

**Street Address:**  
3131 Main Street

**County:** Tippecanoe

**City:** Lafayette

**State:** IN      **Zip Code:** 47905

**Emergency Response Phone Number:**  
Kevin Chapman: (812) 343-0163

**Waste Name:** PCB Remediation Waste Soil  
**Est. Volume/Number of Drums:**

**Special Conditions:** Direct Landfill NON ADC

**NO Generator Signature Required**

**Section C DISPOSAL SITE INFORMATION**

**Site Name:** Oak Ridge

**OPP Number:** \_\_\_\_\_ **Amount:** 1185

Kid

6/25/2020

**Authorized Signature**

**Date (MM/DD/YY)**

74





OAK RIDGE RDF  
 2905 South Co. Rd. 150 East  
 LOGANSFORT, IN, 46947  
 Ph: 574-722-5771

Reprint  
 Ticket# 995838

Customer Name	ENVIRONMENTALFIELDSVC ENVIRON	Carrier	SOLID FINISH SOLID	FINISH CONSTRUCTI
Ticket Date	06/25/2020	Vehicle#	74	Volume
Payment Type	Credit Account	Container		
Manual Ticket#		Driver	Tom	
Hauling Ticket#		Check#		
Route		Billing #	0000853	
State Waste Code		Gen EPA ID		
Manifest	614725IN			
Destination		Grid		
PO	JT1994			
Profile	614725IN (PCB REMEDIATION WASTE SOIL (WM038A))			
Generator	141-ARCONIC3131 ARCONIC			

	Time	Scale	Operator	Inbound	Gross	
In	06/25/2020 12:20:17	Scale 2	kdweitt		57620 lb	
Out	06/25/2020 12:20:17		kdweitt		Tare 27920 lb	
					Net 29700 lb	
Comments					Tons 14.85	

Product	LD%	Qty	UOM	Rate	Tax	Amount	Origin
1 Spwaste Solid Oth-	100	14.85	Tons				IN-TIPPECA

Total Tax  
 Total Ticket

Driver's Signature



995841

**Industrial Waste Disposal Manifest**

**Profile Number: 614725IN**

**Expiration Date: 4/14/2021**

**ALL SOLIDIFICATION MUST BE SCHEDULED 24 HOURS IN ADVANCE**

**Section A Generator Information**

**Generator Name:**  
Arconic Corp

**Technical Contact:**  
Matt Bruck: (513) 309-1966

**Waste Location:** Elliott Ditch Levee

**Street Address:**  
3131 Main Street

**County:** Tippecanoe

**City:** Lafayette

**State:** IN      **Zip Code:** 47905

**Emergency Response Phone Number:**  
Kevin Chapman: (812) 343-0163

**Waste Name:** PCB Remediation Waste Soil  
**Est. Volume/Number of Drums:**

**Special Conditions:** Direct Landfill NON ADC

**NO Generator Signature Required**

**Section C DISPOSAL SITE INFORMATION**

**Site Name:** Oak Ridge

**OPP Number:** \_\_\_\_\_ **Amount:** 15.95

*KD*

6/25/2020

**Authorized Signature**

**Date (MM/DD/YY)**

70



OAK RIDGE RDF  
 2905 South Co. Rd. 150 East  
 LOGANSPOET, IN, 46947  
 Ph: 574-722-5771

Reprint  
 Ticket# 995841

Customer Name ENVIRONMENTALFIELDSVC ENVIRON Carrier SOLID FINISH SOLID FINISH CONSTRUCTI  
 Ticket Date 06/25/2020 Vehicle# 70 Volume  
 Payment Type Credit Account Container  
 Manual Ticket# Driver Robert  
 Hauling Ticket# Check#  
 Route Billing # 0000853  
 State Waste Code Gen EPA ID  
 Manifest 614725IN Grid  
 Destination PO JT1994  
 Profile 614725IN (PCB REMEDIATION WASTE SOIL (WM038A))  
 Generator 141-ARCONIC3131 ARCONIC

	Time	Scale	Operator	Inbound	Gross	
In	06/25/2020 12:27:54	Scale 2	kdweitt		60500 lb	
Out	06/25/2020 12:27:54		kdweitt		28600 lb	
Comments					Net	31900 lb
					Tons	15.95

Product	LD%	Qty	UOM	Rate	Tax	Amount	Origin
1 Spwaste Solid Oth-	100	15.95	Tons				IN-TIPPECA

Total Tax  
 Total Ticket

Driver's Signature



995847

### Industrial Waste Disposal Manifest

Profile Number: 614725IN

Expiration Date: 4/14/2021

**ALL SOLIDIFICATION MUST BE SCHEDULED 24 HOURS IN ADVANCE**

#### Section A Generator Information

Generator Name:  
Arconic Corp

Technical Contact:  
Matt Bruck: (513) 309-1966

Waste Location: Elliott Ditch Levee

Street Address:  
3131 Main Street

County: Tippecanoe

City: Lafayette

State: IN Zip Code: 47905

Emergency Response Phone Number:  
Kevin Chapman: (812) 343-0163

Waste Name: PCB Remediation Waste Soil  
Est. Volume/Number of Drums:

Special Conditions: Direct Landfill NON ADC

NO Generator Signature Required

#### Section C DISPOSAL SITE INFORMATION

Site Name: Oak Ridge

OPP Number: \_\_\_\_\_ Amount: 13 88

Kbd  
Authorized Signature

6/25/2020  
Date (MM/DD/YY)

Rogers 1



OAK RIDGE RDF  
 2905 South Co. Rd. 150 East  
 LOGANSFORT, IN, 46947  
 Ph: 574-722-5771

Reprint  
 Ticket# 995847

Customer Name	ENVIRONMENTALFIELDSVC ENVIRON	Carrier	ROGERS TRUCKING	Volume
Ticket Date	06/25/2020	Vehicle#	1	
Payment Type	Credit Account	Container		
Manual Ticket#		Driver		
Hauling Ticket#		Check#		
Route		Billing #	0000853	
State Waste Code		Gen EPA ID		
Manifest	614725IN	Grid		
Destination				
PO	JT1994			
Profile	614725IN (PCB REMEDIATION WASTE SOIL (WM038A))			
Generator	141-ARCONIC3131 ARCONIC			

	Time	Scale	Operator	Inbound	Gross	
In	06/25/2020 12:42:38	Scale 2	kdweitt		54720 lb	
Out	06/25/2020 12:42:38		kdweitt		26960 lb	
					Net	27760 lb
					Tons	13.88

Comments

Product	LD%	Qty	UOM	Rate	Tax	Amount	Origin
1 Spwaste Solid Oth-	100	13.88	Tons				IN-TIPPECA

Total Tax  
 Total Ticket

Driver's Signature



995857

**Industrial Waste Disposal Manifest**

**Profile Number: 614725IN**

**Expiration Date: 4/14/2021**

**ALL SOLIDIFICATION MUST BE SCHEDULED 24 HOURS IN ADVANCE**

**Section A Generator Information**

**Generator Name:**  
Arconic Corp

**Technical Contact:**  
Matt Bruck: (513) 309-1966

**Waste Location:** Elliott Ditch Levee

**Street Address:**  
3131 Main Street

**County:** Tippecanoe

**City:** Lafayette

**State:** IN      **Zip Code:** 47905

**Emergency Response Phone Number:**  
Kevin Chapman: (812) 343-0163

**Waste Name:** PCB Remediation Waste Soil  
**Est. Volume/Number of Drums:**

**Special Conditions:** Direct Landfill NON ADC

**NO Generator Signature Required**

**Section C DISPOSAL SITE INFORMATION**

**Site Name:** Oak Ridge

**OPP Number:** \_\_\_\_\_ **Amount:** 17.97

Kid

6/25/2020

**Authorized Signature**

**Date (MM/DD/YY)**

81



OAK RIDGE RDF  
 2905 South Co. Rd. 150 East  
 LOGANSPO, IN, 46947  
 Ph: 574-722-5771

Reprint  
 Ticket# 995857

Customer Name ENVIRONMENTALFIELDSVC ENVIRON Carrier SOLID FINISH SOLID FINISH CONSTRUCTI  
 Ticket Date 06/25/2020 Vehicle# 81 Volume  
 Payment Type Credit Account Container  
 Manual Ticket# Driver Zack  
 Hauling Ticket# Check#  
 Route Billing # 0000853  
 State Waste Code Gen EPA ID  
 Manifest 614725IN Grid  
 Destination PO JT1994  
 Profile 614725IN (PCB REMEDIATION WASTE SOIL (WM038A))  
 Generator 141-ARCONIC3131 ARCONIC

	Time	Scale	Operator	Inbound	Gross	63120 lb
In	06/25/2020 13:26:05	Scale 2	kdweitt		Tare	27180 lb
Out	06/25/2020 13:26:05		kdweitt		Net	35940 lb
Comments					Tons	17.97

Product	LD%	Qty	UOM	Rate	Tax	Amount	Origin
1 Spwaste Solid Oth-	100	17.97	Tons				IN-TIPPECA

Total Tax  
 Total Ticket

Driver's Signature



995866

### Industrial Waste Disposal Manifest

Profile Number: 614725IN

Expiration Date: 4/14/2021

**ALL SOLIDIFICATION MUST BE SCHEDULED 24 HOURS IN ADVANCE**

#### Section A Generator Information

Generator Name:  
Arconic Corp

Technical Contact:  
Matt Bruck: (513) 309-1966

Waste Location: Elliott Ditch Levee

Street Address:  
3131 Main Street

County: Tippecanoe

City: Lafayette

State: IN Zip Code: 47905

Emergency Response Phone Number:  
Kevin Chapman: (812) 343-0163

Waste Name: PCB Remediation Waste Soil  
Est. Volume/Number of Drums:

Special Conditions: Direct Landfill NON ADC

NO Generator Signature Required

#### Section C DISPOSAL SITE INFORMATION

Site Name: Oak Ridge

OPP Number: \_\_\_\_\_ Amount: 14.46

Kid  
Authorized Signature

6/25/2020  
Date (MM/DD/YY)

72





OAK RIDGE RDF  
 2905 South Co. Rd. 150 East  
 LOGANSPORT, IN, 46947  
 Ph: 574-722-5771

Original  
 Ticket# 995866

Customer Name ENVIRONMENTALFIELDSVC ENVIRON Carrier SOLID FINISH SOLID FINISH CONSTRUCTI  
 Ticket Date 06/25/2020 Vehicle# 72 Volume  
 Payment Type Credit Account Container  
 Manual Ticket# Driver Aaron  
 Hauling Ticket# Check#  
 Route Billing # 0000853  
 State Waste Code Gen EPA ID  
 Manifest 614725IN Grid  
 Destination PO JT1994  
 Profile 614725IN (PCB REMEDIATION WASTE SOIL (WM038A))  
 Generator 141-ARCONIC3131 ARCONIC

	Time	Scale	Operator	Inbound	Gross	
In	06/25/2020 14:18:58	Scale 2	kdweitt		57360 lb	
Out	06/25/2020 14:18:58		kdweitt		28440 lb	
Comments					28920 lb	
					Tons	14.46

Product	LD%	Qty	UOM	Rate	Tax	Amount	Origin
1 Spwaste Solid Oth-	100	14.46	Tons				IN-TIPPECA

Total Tax  
 Total Ticket

Driver's Signature



996029

**Industrial Waste Disposal Manifest**

**Profile Number: 614725IN**

**Expiration Date: 4/14/2021**

**ALL SOLIDIFICATION MUST BE SCHEDULED 24 HOURS IN ADVANCE**

**Section A Generator Information**

**Generator Name:**  
Arconic Corp

**Technical Contact:**  
Matt Bruck: (513) 309-1966

**Waste Location:** Elliott Ditch Levee

**Street Address:**  
3131 Main Street

**County:** Tippecanoe

**City:** Lafayette

**State:** IN      **Zip Code:** 47905

**Emergency Response Phone Number:**  
Kevin Chapman: (812) 343-0163

**Waste Name:** PCB Remediation Waste Soil  
**Est. Volume/Number of Drums:**

**Special Conditions:** Direct Landfill NON ADC

**NO Generator Signature Required**

**Section C DISPOSAL SITE INFORMATION**

**Site Name:** Oak Ridge

**OPP Number:** \_\_\_\_\_ **Amount:** 18.28

KW  
\_\_\_\_\_  
**Authorized Signature**

6/30/2020  
\_\_\_\_\_  
**Date (MM/DD/YY)**

72

18  
□



OAK RIDGE RDF  
 2905 South Co. Rd. 150 East  
 LOGANSPORT, IN, 46947  
 Ph: 574-722-5771

Reprint  
 Ticket# 996029

Customer Name ENVIRONMENTALFIELDSVC ENVIRON Carrier SOLID FINISH SOLID FINISH CONSTRUCTI  
 Ticket Date 06/30/2020 Vehicle# 72 Volume  
 Payment Type Credit Account Container  
 Manual Ticket# Driver Aaron  
 Hauling Ticket# Check#  
 Route Billing # 0000853  
 State Waste Code Gen EPA ID  
 Manifest 614725IN Grid  
 Destination  
 PO JT1994  
 Profile 614725IN (PCB REMEDIATION WASTE SOIL (WM038A))  
 Generator 141-ARCONIC3131 ARCONIC

	Time	Scale	Operator	Inbound	Gross	65000 lb
In	06/30/2020 07:45:55	Scale 2	kdweitt		Tare	28440 lb
Out	06/30/2020 07:45:55		kdweitt		Net	36560 lb
					Tons	18.28

Comments

Product	LD%	Qty	UOM	Rate	Tax	Amount	Origin
1 Spwaste Solid Oth-	100	18.28	Tons				IN-TIPPECA

Total Tax  
 Total Ticket

Driver's Signature



996032

### Industrial Waste Disposal Manifest

Profile Number: 614725IN

Expiration Date: 4/14/2021

**ALL SOLIDIFICATION MUST BE SCHEDULED 24 HOURS IN ADVANCE**

#### Section A Generator Information

Generator Name:  
Arconic Corp

Technical Contact:  
Matt Bruck: (513) 309-1966

Waste Location: Elliott Ditch Levee

Street Address:  
3131 Main Street

County: Tippecanoe

City: Lafayette

State: IN Zip Code: 47905

Emergency Response Phone Number:  
Kevin Chapman: (812) 343-0163

Waste Name: PCB Remediation Waste Soil  
Est. Volume/Number of Drums:

Special Conditions: Direct Landfill NON ADC

NO Generator Signature Required

#### Section C DISPOSAL SITE INFORMATION

Site Name: Oak Ridge

OPP Number: \_\_\_\_\_ Amount: 19.11

\_\_\_\_\_  
Authorized Signature

\_\_\_\_\_  
Date (MM/DD/YY)

77 Rob



OAK RIDGE RDF  
 2905 South Co. Rd. 150 East  
 LOGANSPOORT, IN, 46947  
 Ph: 574-722-5771

Reprint  
 Ticket# 996032

Customer Name	ENVIRONMENTALFIELDSVC ENVIRON	Carrier	SOLID FINISH SOLID FINISH CONSTRUCTI
Ticket Date	06/30/2020	Vehicle#	77
Payment Type	Credit Account	Container	Volume
Manual Ticket#		Driver	Rob
Hauling Ticket#		Check#	
Route		Billing #	0000853
State Waste Code		Gen EPA ID	
Manifest	614725IN	Grid	
Destination			
PO	JT1994		
Profile	614725IN (PCB REMEDIATION WASTE SOIL (WM038A))		
Generator	141-ARCONIC3131 ARCONIC		

	Time	Scale	Operator	Inbound	Gross	67320 lb
In	06/30/2020 07:52:10	Scale 2	kdweitt		Tare	29100 lb
Out	06/30/2020 07:52:10		kdweitt		Net	38220 lb
Comments					Tons	19.11

Product	LD%	Qty	UOM	Rate	Tax	Amount	Origin
1 Spwaste Solid Oth-	100	19.11	Tons				IN-TIPPECA

Total Tax  
 Total Ticket

Driver`s Signature



996034

**Industrial Waste Disposal Manifest**

**Profile Number: 614725IN**

**Expiration Date: 4/14/2021**

**ALL SOLIDIFICATION MUST BE SCHEDULED 24 HOURS IN ADVANCE**

**Section A Generator Information**

**Generator Name:**  
Arconic Corp

**Technical Contact:**  
Matt Bruck: (513) 309-1966

**Waste Location:** Elliott Ditch Levee

**Street Address:**  
3131 Main Street

**County:** Tippecanoe

**City:** Lafayette

**State:** IN      **Zip Code:** 47905

**Emergency Response Phone Number:**  
Kevin Chapman: (812) 343-0163

**Waste Name:** PCB Remediation Waste Soil  
**Est. Volume/Number of Drums:**

**Special Conditions:** Direct Landfill NON ADC

**NO Generator Signature Required**

**Section C DISPOSAL SITE INFORMATION**

**Site Name:** Oak Ridge

**OPP Number:** \_\_\_\_\_ **Amount:** 19.93

Kld

6/30/2020

**Authorized Signature**

**Date (MM/DD/YY)**

81



OAK RIDGE RDF  
 2905 South Co. Rd. 150 East  
 LOGANSPO, IN, 46947  
 Ph: 574-722-5771

Reprint  
 Ticket# 996034

Customer Name	ENVIRONMENTALFIELDSVC ENVIRON	Carrier	SOLID FINISH	SOLID FINISH	CONSTRUCTI
Ticket Date	06/30/2020	Vehicle#	81	Volume	
Payment Type	Credit Account	Container			
Manual Ticket#		Driver	Zack		
Hauling Ticket#		Check#			
Route		Billing #	0000853		
State Waste Code		Gen EPA ID			
Manifest	614725IN	Grid			
Destination					
PO	JT1994				
Profile	614725IN (PCB REMEDIATION WASTE SOIL (WM038A))				
Generator	141-ARCONIC3131 ARCONIC				

	Time	Scale	Operator	Inbound	Gross	
In	06/30/2020 07:55:03	Scale 2	kdweitt		67040 lb	
Out	06/30/2020 07:55:03		kdweitt		27180 lb	
					Net	39860 lb
					Tons	19.93

Comments

Product	LD%	Qty	UOM	Rate	Tax	Amount	Origin
1 Spwaste Solid Oth-	100	19.93	Tons				IN-TIPPECA

Total Tax  
 Total Ticket

Driver's Signature



996035

**Industrial Waste Disposal Manifest**

**Profile Number: 614725IN**

**Expiration Date: 4/14/2021**

**ALL SOLIDIFICATION MUST BE SCHEDULED 24 HOURS IN ADVANCE**

**Section A Generator Information**

**Generator Name:**  
Arconic Corp

**Technical Contact:**  
Matt Bruck: (513) 309-1966

**Waste Location:** Elliott Ditch Levee

**Street Address:**  
3131 Main Street

**County:** Tippecanoe

**City:** Lafayette

**State:** IN      **Zip Code:** 47905

**Emergency Response Phone Number:**  
Kevin Chapman: (812) 343-0163

**Waste Name:** PCB Remediation Waste Soil  
**Est. Volume/Number of Drums:**

**Special Conditions:** Direct Landfill NON ADC

**NO Generator Signature Required**

**Section C DISPOSAL SITE INFORMATION**

**Site Name:** Oak Ridge

**OPP Number:** \_\_\_\_\_ **Amount:** 16.50

*KW*

6/30/2020

**Authorized Signature**

**Date (MM/DD/YY)**

74





OAK RIDGE RDF  
 2905 South Co. Rd. 150 East  
 LOGANSPORT, IN, 46947  
 Ph: 574-722-5771

Reprint  
 Ticket# 996035

Customer Name ENVIRONMENTALFIELDSVC ENVIRON Carrier SOLID FINISH SOLID FINISH CONSTRUCTI  
 Ticket Date 06/30/2020 Vehicle# 74 Volume  
 Payment Type Credit Account Container  
 Manual Ticket# Driver Tom  
 Hauling Ticket# Check#  
 Route Billing # 0000853  
 State Waste Code Gen EPA ID  
 Manifest 614725IN Grid  
 Destination  
 PO JT1994  
 Profile 614725IN (PCB REMEDIATION WASTE SOIL (WM038A))  
 Generator 141-ARCONIC3131 ARCONIC

	Time	Scale	Operator	Inbound	Gross	60920 lb
In	06/30/2020 07:56:28	Scale 2	kdweitt		Tare	27920 lb
Out	06/30/2020 07:56:28		kdweitt		Net	33000 lb
					Tons	16.50

Comments

Product	LD%	Qty	UOM	Rate	Tax	Amount	Origin
1 Spwaste Solid Oth-	100	16.50	Tons				IN-TIPPECA

Total Tax  
 Total Ticket

Driver's Signature



996036

### Industrial Waste Disposal Manifest

Profile Number: 614725IN

Expiration Date: 4/14/2021

**ALL SOLIDIFICATION MUST BE SCHEDULED 24 HOURS IN ADVANCE**

#### Section A Generator Information

Generator Name:  
Arconic Corp

Technical Contact:  
Matt Bruck: (513) 309-1966

Waste Location: Elliott Ditch Levee

Street Address:  
3131 Main Street

County: Tippecanoe

City: Lafayette

State: IN Zip Code: 47905

Emergency Response Phone Number:  
Kevin Chapman: (812) 343-0163

Waste Name: PCB Remediation Waste Soil  
Est. Volume/Number of Drums:

Special Conditions: Direct Landfill NON ADC

NO Generator Signature Required

#### Section C DISPOSAL SITE INFORMATION

Site Name: Oak Ridge

OPP Number: \_\_\_\_\_ Amount: 17.68

Klg  
Authorized Signature

6/30/2020  
Date (MM/DD/YY)

83 Dustin



OAK RIDGE RDF  
 2905 South Co. Rd. 150 East  
 LOGANSPORT, IN, 46947  
 Ph: 574-722-5771

Reprint  
 Ticket# 996036

Customer Name	ENVIRONMENTALFIELDSVC ENVIRON	Carrier	SOLID FINISH	SOLID FINISH	CONSTRUCTI
Ticket Date	06/30/2020	Vehicle#	83	Volume	
Payment Type	Credit Account	Container			
Manual Ticket#		Driver	Dustin		
Hauling Ticket#		Check#			
Route		Billing #	0000853		
State Waste Code		Gen EPA ID			
Manifest	614725IN	Grid			
Destination					
PO	JT1994				
Profile	614725IN (PCB REMEDIATION WASTE SOIL (WM038A))				
Generator	141-ARCONIC3131 ARCONIC				

	Time	Scale	Operator	Inbound	Gross	63280 lb
In	06/30/2020 08:06:58	Scale 2	kdweitt		Tare	27920 lb
Out	06/30/2020 08:06:58		kdweitt		Net	35360 lb
					Tons	17.68

Comments

Product	LD%	Qty	UOM	Rate	Tax	Amount	Origin
1 Spwaste Solid Oth-	100	17.68	Tons				IN-TIPPECA

Total Tax  
 Total Ticket

Driver's Signature



996038

**Industrial Waste Disposal Manifest**

**Profile Number: 614725IN**

**Expiration Date: 4/14/2021**

**ALL SOLIDIFICATION MUST BE SCHEDULED 24 HOURS IN ADVANCE**

**Section A Generator Information**

**Generator Name:**  
Arconic Corp

**Technical Contact:**  
Matt Bruck: (513) 309-1966

**Waste Location:** Elliott Ditch Levee

**Street Address:**  
3131 Main Street

**County:** Tippecanoe

**City:** Lafayette

**State:** IN      **Zip Code:** 47905

**Emergency Response Phone Number:**  
Kevin Chapman: (812) 343-0163

**Waste Name:** PCB Remediation Waste Soil  
**Est. Volume/Number of Drums:**

**Special Conditions:** Direct Landfill NON ADC

**NO Generator Signature Required**

**Section C DISPOSAL SITE INFORMATION**

**Site Name:** Oak Ridge

**OPP Number:** \_\_\_\_\_ **Amount:** 17.18

KW

6/30/2020

**Authorized Signature**

**Date (MM/DD/YY)**

70



OAK RIDGE RDF  
 2905 South Co. Rd. 150 East  
 LOGANSPORT, IN, 46947  
 Ph: 574-722-5771

Reprint  
 Ticket# 996038

Customer Name ENVIRONMENTALFIELDSVC ENVIRON Carrier SOLID FINISH SOLID FINISH CONSTRUCTI  
 Ticket Date 06/30/2020 Vehicle# 70 Volume  
 Payment Type Credit Account Container  
 Manual Ticket# Driver Robert  
 Hauling Ticket# Check#  
 Route Billing # 0000853  
 State Waste Code Gen EPA ID  
 Manifest 614725IN Grid  
 Destination  
 PO JT1994  
 Profile 614725IN (PCB REMEDIATION WASTE SOIL (WM038A))  
 Generator 141-ARCONIC3131 ARCONIC

	Time	Scale	Operator	Inbound	Gross	62960 lb
In	06/30/2020 08:18:37	Scale 2	kdweitt		Tare	28600 lb
Out	06/30/2020 08:18:37		kdweitt		Net	34360 lb
					Tons	17.18

Comments

Product	LD%	Qty	UOM	Rate	Tax	Amount	Origin
1 Spwaste Solid Oth-	100	17.18	Tons				IN-TIPPECA

Total Tax  
 Total Ticket

Driver's Signature



996059

**Industrial Waste Disposal Manifest**

**Profile Number: 614725IN**

**Expiration Date: 4/14/2021**

**ALL SOLIDIFICATION MUST BE SCHEDULED 24 HOURS IN ADVANCE**

**Section A Generator Information**

**Generator Name:**  
Arconic Corp

**Technical Contact:**  
Matt Bruck: (513) 309-1966

**Waste Location:** Elliott Ditch Levee

**Street Address:**  
3131 Main Street

**County:** Tippecanoe

**City:** Lafayette

**State:** IN      **Zip Code:** 47905

**Emergency Response Phone Number:**  
Kevin Chapman: (812) 343-0163

**Waste Name:** PCB Remediation Waste Soil  
**Est. Volume/Number of Drums:**

**Special Conditions:** Direct Landfill NON ADC

**NO Generator Signature Required**

**Section C DISPOSAL SITE INFORMATION**

**Site Name:** Oak Ridge

**OPP Number:** \_\_\_\_\_ **Amount:** 22.28

KW

6/30/2020

**Authorized Signature**

**Date (MM/DD/YY)**

77



OAK RIDGE RDF  
 2905 South Co. Rd. 150 East  
 LOGANSPOORT, IN, 46947  
 Ph: 574-722-5771

Reprint  
 Ticket# 996059

Customer Name ENVIRONMENTALFIELDSVC ENVIRON Carrier SOLID FINISH SOLID FINISH CONSTRUCTI  
 Ticket Date 06/30/2020 Vehicle# 77 Volume  
 Payment Type Credit Account Container  
 Manual Ticket# Driver Rob  
 Hauling Ticket# Check#  
 Route Billing # 0000853  
 State Waste Code Gen EPA ID  
 Manifest 614725IN  
 Destination Grid  
 PO JT1994  
 Profile 614725IN (PCB REMEDIATION WASTE SOIL (WM038A))  
 Generator 141-ARCONIC3131 ARCONIC

	Time	Scale	Operator	Inbound	Gross	73660 lb
In	06/30/2020 10:04:34	Scale 2	kdweitt		Tare	29100 lb
Out	06/30/2020 10:04:34		kdweitt		Net	44560 lb
Comments					Tons	22.28

Product	LD%	Qty	UOM	Rate	Tax	Amount	Origin
1 Spwaste Solid Oth-	100	22.28	Tons				IN-TIPPECA

Total Tax  
 Total Ticket

Driver`s Signature



996060

### Industrial Waste Disposal Manifest

Profile Number: 614725IN

Expiration Date: 4/14/2021

**ALL SOLIDIFICATION MUST BE SCHEDULED 24 HOURS IN ADVANCE**

#### Section A Generator Information

Generator Name:  
Arconic Corp

Technical Contact:  
Matt Bruck: (513) 309-1966

Waste Location: Elliott Ditch Levee

Street Address:  
3131 Main Street

County: Tippecanoe

City: Lafayette

State: IN Zip Code: 47905

Emergency Response Phone Number:  
Kevin Chapman: (812) 343-0163

Waste Name: PCB Remediation Waste Soil  
Est. Volume/Number of Drums:

Special Conditions: Direct Landfill NON ADC

NO Generator Signature Required

#### Section C DISPOSAL SITE INFORMATION

Site Name: Oak Ridge

OPP Number: \_\_\_\_\_ Amount: 18.67

KD  
Authorized Signature

6/30/2020  
Date (MM/DD/YY)

74





OAK RIDGE RDF  
 2905 South Co. Rd. 150 East  
 LOGANSPORT, IN, 46947  
 Ph: 574-722-5771

Reprint  
 Ticket# 996060

Customer Name ENVIRONMENTALFIELDSVC ENVIRON Carrier SOLID FINISH SOLID FINISH CONSTRUCTI  
 Ticket Date 06/30/2020 Vehicle# 74 Volume  
 Payment Type Credit Account Container  
 Manual Ticket# Driver Tom  
 Hauling Ticket# Check#  
 Route Billing # 0000853  
 State Waste Code Gen EPA ID  
 Manifest 614725IN Grid  
 Destination  
 PO JT1994  
 Profile 614725IN (PCB REMEDIATION WASTE SOIL (WM038A))  
 Generator 141-ARCONIC3131 ARCONIC

	Time	Scale	Operator	Inbound	Gross	65260 lb
In	06/30/2020 10:06:09	Scale 2	kdweitt		Tare	27920 lb
Out	06/30/2020 10:06:09		kdweitt		Net	37340 lb
					Tons	18.67

Comments

Product	LD%	Qty	UOM	Rate	Tax	Amount	Origin
1 Spwaste Solid Oth-	100	18.67	Tons				IN-TIPPECA

Total Tax  
 Total Ticket

Driver's Signature



996063

## Industrial Waste Disposal Manifest

Profile Number: 614725IN

Expiration Date: 4/14/2021

**ALL SOLIDIFICATION MUST BE SCHEDULED 24 HOURS IN ADVANCE**

### Section A Generator Information

Generator Name:  
Arconic Corp

Technical Contact:  
Matt Bruck: (513) 309-1966

Waste Location: Elliott Ditch Levee

Street Address:  
3131 Main Street

County: Tippecanoe

City: Lafayette

State: IN Zip Code: 47905

Emergency Response Phone Number:  
Kevin Chapman: (812) 343-0163

Waste Name: PCB Remediation Waste Soil  
Est. Volume/Number of Drums:

Special Conditions: Direct Landfill NON ADC

NO Generator Signature Required

### Section C DISPOSAL SITE INFORMATION

Site Name: Oak Ridge

OPP Number: \_\_\_\_\_ Amount: 20.14

Kld  
Authorized Signature

6/30/2020  
Date (MM/DD/YY)



OAK RIDGE RDF  
 2905 South Co. Rd. 150 East  
 LOGANSPO, IN, 46947  
 Ph: 574-722-5771

Reprint  
 Ticket# 996063

Customer Name ENVIRONMENTALFIELDSVC ENVIRON Carrier SOLID FINISH SOLID FINISH CONSTRUCTI  
 Ticket Date 06/30/2020 Vehicle# 72 Volume  
 Payment Type Credit Account Container  
 Manual Ticket# Driver Aaron  
 Hauling Ticket# Check#  
 Route Billing # 0000853  
 State Waste Code Gen EPA ID  
 Manifest 614725IN Grid  
 Destination  
 PO JT1994  
 Profile 614725IN (PCB REMEDIATION WASTE SOIL (WM038A))  
 Generator 141-ARCONIC3131 ARCONIC

	Time	Scale	Operator	Inbound	Gross	68720 lb
In	06/30/2020 10:10:19	Scale 2	kdweitt		Tare	28440 lb
Out	06/30/2020 10:10:19		kdweitt		Net	40280 lb
					Tons	20.14

Comments

Product	LD%	Qty	UOM	Rate	Tax	Amount	Origin
1 Spwaste Solid Oth-	100	20.14	Tons				IN-TIPPECA

Total Tax  
 Total Ticket

Driver's Signature



996066

### Industrial Waste Disposal Manifest

Profile Number: 614725IN

Expiration Date: 4/14/2021

**ALL SOLIDIFICATION MUST BE SCHEDULED 24 HOURS IN ADVANCE**

#### Section A Generator Information

Generator Name:  
Arconic Corp

Technical Contact:  
Matt Bruck: (513) 309-1966

Waste Location: Elliott Ditch Levee

Street Address:  
3131 Main Street

County: Tippecanoe

City: Lafayette

State: IN Zip Code: 47905

Emergency Response Phone Number:  
Kevin Chapman: (812) 343-0163

Waste Name: PCB Remediation Waste Soil  
Est. Volume/Number of Drums:

Special Conditions: Direct Landfill NON ADC

NO Generator Signature Required

#### Section C DISPOSAL SITE INFORMATION

Site Name: Oak Ridge

OPP Number: \_\_\_\_\_ Amount: 18.07

Authorized Signature

Date (MM/DD/YY) 6/30/2020

83



OAK RIDGE RDF  
 2905 South Co. Rd. 150 East  
 LOGANSPO, IN, 46947  
 Ph: 574-722-5771

Reprint  
 Ticket# 996066

Customer Name ENVIRONMENTALFIELDSVC ENVIRON Carrier SOLID FINISH SOLID FINISH CONSTRUCTI  
 Ticket Date 06/30/2020 Vehicle# 83 Volume  
 Payment Type Credit Account Container  
 Manual Ticket# Driver Dustin  
 Hauling Ticket# Check#  
 Route Billing # 0000853  
 State Waste Code Gen EPA ID  
 Manifest 614725IN Grid  
 Destination  
 PO JT1994  
 Profile 614725IN (PCB REMEDIATION WASTE SOIL (WM038A))  
 Generator 141-ARCONIC3131 ARCONIC

	Time	Scale	Operator	Inbound	Gross	64060 lb
In	06/30/2020 10:15:26	Scale 2	kdweitt		Tare	27920 lb
Out	06/30/2020 10:15:26		kdweitt		Net	36140 lb
					Tons	18.07

Comments

Product	LD%	Qty	UOM	Rate	Tax	Amount	Origin
1 Spwaste Solid Oth-	100	18.07	Tons				IN-TIPPECA

Total Tax  
 Total Ticket

Driver's Signature



996069

**Industrial Waste Disposal Manifest**

**Profile Number: 614725IN**

**Expiration Date: 4/14/2021**

**ALL SOLIDIFICATION MUST BE SCHEDULED 24 HOURS IN ADVANCE**

**Section A Generator Information**

**Generator Name:**  
Arconic Corp

**Technical Contact:**  
Matt Bruck: (513) 309-1966

**Waste Location:** Elliott Ditch Levee

**Street Address:**  
3131 Main Street

**County:** Tippecanoe

**City:** Lafayette

**State:** IN      **Zip Code:** 47905

**Emergency Response Phone Number:**  
Kevin Chapman: (812) 343-0163

**Waste Name:** PCB Remediation Waste Soil  
**Est. Volume/Number of Drums:**

**Special Conditions:** Direct Landfill NON ADC

**NO Generator Signature Required**

**Section C DISPOSAL SITE INFORMATION**

**Site Name:** Oak Ridge

**OPP Number:** \_\_\_\_\_ **Amount:** 18.01

Kid  
**Authorized Signature**

6/30/2020  
**Date (MM/DD/YY)**

76



OAK RIDGE RDF  
 2905 South Co. Rd. 150 East  
 LOGANSFORT, IN, 46947  
 Ph: 574-722-5771

Reprint  
 Ticket# 996069

Customer Name ENVIRONMENTALFIELDSVC ENVIRON Carrier SOLID FINISH SOLID FINISH CONSTRUCTI  
 Ticket Date 06/30/2020 Vehicle# 70 Volume  
 Payment Type Credit Account Container  
 Manual Ticket# Driver Robert  
 Hauling Ticket# Check#  
 Route Billing # 0000853  
 State Waste Code Gen EPA ID  
 Manifest 614725IN Grid  
 Destination  
 PO JT1994  
 Profile 614725IN (PCB REMEDIATION WASTE SOIL (WM038A))  
 Generator 141-ARCONIC3131 ARCONIC

	Time	Scale	Operator	Inbound	Gross	64620 lb
In	06/30/2020 10:24:37	Scale 2	kdweitt		Tare	28600 lb
Out	06/30/2020 10:24:37		kdweitt		Net	36020 lb
					Tons	18.01

Comments

Product	LD%	Qty	UOM	Rate	Tax	Amount	Origin
1 Spwaste Solid Oth-	100	18.01	Tons				IN-TIPPECA

Total Tax  
 Total Ticket

Driver's Signature



996071

## Industrial Waste Disposal Manifest

Profile Number: 614725IN

Expiration Date: 4/14/2021

**ALL SOLIDIFICATION MUST BE SCHEDULED 24 HOURS IN ADVANCE**

### Section A Generator Information

Generator Name:  
Arconic Corp

Technical Contact:  
Matt Bruck: (513) 309-1966

Waste Location: Elliott Ditch Levee

Street Address:  
3131 Main Street

County: Tippecanoe

City: Lafayette

State: IN Zip Code: 47905

Emergency Response Phone Number:  
Kevin Chapman: (812) 343-0163

Waste Name: PCB Remediation Waste Soil  
Est. Volume/Number of Drums:

Special Conditions: Direct Landfill NON ADC

NO Generator Signature Required

### Section C DISPOSAL SITE INFORMATION

Site Name: Oak Ridge

OPP Number: \_\_\_\_\_ Amount: 20.14

Kld  
Authorized Signature

6/30/2020  
Date (MM/DD/YY)

81





OAK RIDGE RDF  
 2905 South Co. Rd. 150 East  
 LOGANSFORT, IN, 46947  
 Ph: 574-722-5771

Reprint  
 Ticket# 996071

Customer Name	ENVIRONMENTALFIELDSVC ENVIRON	Carrier	SOLID FINISH SOLID	FINISH CONSTRUCTI
Ticket Date	06/30/2020	Vehicle#	81	Volume
Payment Type	Credit Account	Container		
Manual Ticket#		Driver	Zack	
Hauling Ticket#		Check#		
Route		Billing #	0000853	
State Waste Code		Gen EPA ID		
Manifest	614725IN	Grid		
Destination				
PO	JT1994			
Profile	614725IN (PCB REMEDIATION WASTE SOIL (WM038A))			
Generator	141-ARCONIC3131 ARCONIC			

	Time	Scale	Operator	Inbound	Gross	67460 lb
In	06/30/2020 10:31:09	Scale 2	kdweitt		Tare	27180 lb
Out	06/30/2020 10:31:09		kdweitt		Net	40280 lb
Comments					Tons	20.14

Product	LD%	Qty	UOM	Rate	Tax	Amount	Origin
1 Spwaste Solid Oth-	100	20.14	Tons				IN-TIPPECA

Total Tax  
 Total Ticket

Driver's Signature



996090

**Industrial Waste Disposal Manifest**

**Profile Number: 614725IN**

**Expiration Date: 4/14/2021**

**ALL SOLIDIFICATION MUST BE SCHEDULED 24 HOURS IN ADVANCE**

**Section A Generator Information**

**Generator Name:**  
Arconic Corp

**Technical Contact:**  
Matt Bruck: (513) 309-1966

**Waste Location:** Elliott Ditch Levee

**Street Address:**  
3131 Main Street

**County:** Tippecanoe

**City:** Lafayette

**State:** IN      **Zip Code:** 47905

**Emergency Response Phone Number:**  
Kevin Chapman: (812) 343-0163

**Waste Name:** PCB Remediation Waste Soil  
**Est. Volume/Number of Drums:**

**Special Conditions:** Direct Landfill NON ADC

**NO Generator Signature Required**

**Section C DISPOSAL SITE INFORMATION**

**Site Name:** Oak Ridge

**OPP Number:** \_\_\_\_\_ **Amount:** 26.57

*Kid*

6/30/2020

\_\_\_\_\_  
**Authorized Signature**

\_\_\_\_\_  
**Date (MM/DD/YY)**



OAK RIDGE RDF  
 2905 South Co. Rd. 150 East  
 LOGANSFORT, IN, 46947  
 Ph: 574-722-5771

Reprint  
 Ticket# 996090

Customer Name ENVIRONMENTALFIELDSVC ENVIRON Carrier SOLID FINISH SOLID FINISH CONSTRUCTI  
 Ticket Date 06/30/2020 Vehicle# 77 Volume  
 Payment Type Credit Account Container  
 Manual Ticket# Driver Rob  
 Hauling Ticket# Check#  
 Route Billing # 0000853  
 State Waste Code Gen EPA ID  
 Manifest 614725IN Grid  
 Destination  
 PO JT1994  
 Profile 614725IN (PCB REMEDIATION WASTE SOIL (WM038A))  
 Generator 141-ARCONIC3131 ARCONIC

	Time	Scale	Operator	Inbound	Gross	82120 lb
In	06/30/2020 12:20:09	Scale 2	kdweitt		Tare	29100 lb
Out	06/30/2020 12:20:09		kdweitt		Net	53020 lb
					Tons	26.51

Comments

Product	LD%	Qty	UOM	Rate	Tax	Amount	Origin
1 Spwaste Solid Oth-	100	26.51	Tons				IN-TIPPECA

Total Tax  
 Total Ticket

Driver`s Signature



996092

**Industrial Waste Disposal Manifest**

**Profile Number: 614725IN**

**Expiration Date: 4/14/2021**

**ALL SOLIDIFICATION MUST BE SCHEDULED 24 HOURS IN ADVANCE**

**Section A Generator Information**

**Generator Name:**  
Arconic Corp

**Technical Contact:**  
Matt Bruck: (513) 309-1966

**Waste Location:** Elliott Ditch Levee

**Street Address:**  
3131 Main Street

**County:** Tippecanoe

**City:** Lafayette

**State:** IN      **Zip Code:** 47905

**Emergency Response Phone Number:**  
Kevin Chapman: (812) 343-0163

**Waste Name:** PCB Remediation Waste Soil  
**Est. Volume/Number of Drums:**

**Special Conditions:** Direct Landfill NON ADC

**NO Generator Signature Required**

**Section C DISPOSAL SITE INFORMATION**

**Site Name:** Oak Ridge

**OPP Number:** \_\_\_\_\_ **Amount:** 19.71

Kld  
\_\_\_\_\_  
**Authorized Signature**

6/30/2020  
\_\_\_\_\_  
**Date (MM/DD/YY)**

74



OAK RIDGE RDF  
 2905 South Co. Rd. 150 East  
 LOGANSPOORT, IN, 46947  
 Ph: 574-722-5771

Reprint  
 Ticket# 996092

Customer Name ENVIRONMENTALFIELDSVC ENVIRON Carrier SOLID FINISH SOLID FINISH CONSTRUCTI  
 Ticket Date 06/30/2020 Vehicle# 74 Volume  
 Payment Type Credit Account Container  
 Manual Ticket# Driver Tom  
 Hauling Ticket# Check#  
 Route Billing # 0000853  
 State Waste Code Gen EPA ID  
 Manifest 614725IN Grid  
 Destination  
 PO JT1994  
 Profile 614725IN (PCB REMEDIATION WASTE SOIL (WM038A))  
 Generator 141-ARCONIC3131 ARCONIC

	Time	Scale	Operator	Inbound	Gross	67340 lb
In	06/30/2020 12:24:25	Scale 2	kdweitt		Tare	27920 lb
Out	06/30/2020 12:24:25		kdweitt		Net	39420 lb
Comments					Tons	19.71

Product	LD%	Qty	UOM	Rate	Tax	Amount	Origin
1 Spwaste Solid Oth-	100	19.71	Tons				IN-TIPPECA

Total Tax  
 Total Ticket

Driver's Signature



996093

### Industrial Waste Disposal Manifest

Profile Number: 614725IN

Expiration Date: 4/14/2021

**ALL SOLIDIFICATION MUST BE SCHEDULED 24 HOURS IN ADVANCE**

#### Section A Generator Information

Generator Name:  
Arconic Corp

Technical Contact:  
Matt Bruck: (513) 309-1966

Waste Location: Elliott Ditch Levee

Street Address:  
3131 Main Street

County: Tippecanoe

City: Lafayette

State: IN Zip Code: 47905

Emergency Response Phone Number:  
Kevin Chapman: (812) 343-0163

Waste Name: PCB Remediation Waste Soil  
Est. Volume/Number of Drums:

Special Conditions: Direct Landfill NON ADC

NO Generator Signature Required

#### Section C DISPOSAL SITE INFORMATION

Site Name: Oak Ridge

OPP Number: \_\_\_\_\_ Amount: 20.38

KD  
Authorized Signature

6/30/2020  
Date (MM/DD/YY)



OAK RIDGE RDF  
 2905 South Co. Rd. 150 East  
 LOGANSPORT, IN, 46947  
 Ph: 574-722-5771

Reprint  
 Ticket# 996093

Customer Name ENVIRONMENTALFIELDSVC ENVIRON Carrier SOLID FINISH SOLID FINISH CONSTRUCTI  
 Ticket Date 06/30/2020 Vehicle# 72 Volume  
 Payment Type Credit Account Container  
 Manual Ticket# Driver Aaron  
 Hauling Ticket# Check#  
 Route Billing # 0000853  
 State Waste Code Gen EPA ID  
 Manifest 614725IN  
 Destination Grid  
 PO JT1994  
 Profile 614725IN (PCB REMEDIATION WASTE SOIL (WM038A))  
 Generator 141-ARCONIC3131 ARCONIC

	Time	Scale	Operator	Inbound	Gross	
In	06/30/2020 12:26:07	Scale 2	kdweitt		69200 lb	
Out	06/30/2020 12:26:07		kdweitt		Tare 28440 lb	
					Net 40760 lb	
Comments					Tons 20.38	

Product	LD%	Qty	UOM	Rate	Tax	Amount	Origin
1 Spwaste Solid Oth-	100	20.38	Tons				IN-TIPPECA

Total Tax  
 Total Ticket

Driver's Signature



996095

**Industrial Waste Disposal Manifest**

**Profile Number: 614725IN**

**Expiration Date: 4/14/2021**

**ALL SOLIDIFICATION MUST BE SCHEDULED 24 HOURS IN ADVANCE**

**Section A Generator Information**

**Generator Name:**  
Arconic Corp

**Technical Contact:**  
Matt Bruck: (513) 309-1966

**Waste Location:** Elliott Ditch Levee

**Street Address:**  
3131 Main Street

**County:** Tippecanoe

**City:** Lafayette

**State:** IN      **Zip Code:** 47905

**Emergency Response Phone Number:**  
Kevin Chapman: (812) 343-0163

**Waste Name:** PCB Remediation Waste Soil  
**Est. Volume/Number of Drums:**

**Special Conditions:** Direct Landfill NON ADC

**NO Generator Signature Required**

**Section C DISPOSAL SITE INFORMATION**

**Site Name:** Oak Ridge

**OPP Number:** \_\_\_\_\_ **Amount:** 19.09

Kld  
**Authorized Signature**

6/30/2020  
**Date (MM/DD/YY)**

83





OAK RIDGE RDF  
 2905 South Co. Rd. 150 East  
 LOGANSPOORT, IN, 46947  
 Ph: 574-722-5771

Reprint  
 Ticket# 996095

Customer Name	ENVIRONMENTALFIELDSVC ENVIRON	Carrier	SOLID FINISH SOLID FINISH CONSTRUCTI
Ticket Date	06/30/2020	Vehicle#	83
Payment Type	Credit Account	Container	Volume
Manual Ticket#		Driver	Dustin
Hauling Ticket#		Check#	
Route		Billing #	0000853
State Waste Code		Gen EPA ID	
Manifest	614725IN	Grid	
Destination			
PO	JT1994		
Profile	614725IN (PCB REMEDIATION WASTE SOIL (WM038A))		
Generator	141-ARCONIC3131 ARCONIC		

	Time	Scale	Operator	Inbound	Gross	
In	06/30/2020 12:29:12	Scale 2	kdweitt			66100 lb
Out	06/30/2020 12:29:12		kdweitt		Tare	27920 lb
					Net	38180 lb
Comments					Tons	19.09

Product	LD%	Qty	UOM	Rate	Tax	Amount	Origin
1 Spwaste Solid Oth-	100	19.09	Tons				IN-TIPPECA

Total Tax  
 Total Ticket

Driver's Signature



996098

## Industrial Waste Disposal Manifest

Profile Number: 614725IN

Expiration Date: 4/14/2021

**ALL SOLIDIFICATION MUST BE SCHEDULED 24 HOURS IN ADVANCE**

### Section A Generator Information

Generator Name:  
Arconic Corp

Technical Contact:  
Matt Bruck: (513) 309-1966

Waste Location: Elliott Ditch Levee

Street Address:  
3131 Main Street

County: Tippecanoe

City: Lafayette

State: IN Zip Code: 47905

Emergency Response Phone Number:  
Kevin Chapman: (812) 343-0163

Waste Name: PCB Remediation Waste Soil  
Est. Volume/Number of Drums:

Special Conditions: Direct Landfill NON ADC

NO Generator Signature Required

### Section C DISPOSAL SITE INFORMATION

Site Name: Oak Ridge

OPP Number: \_\_\_\_\_ Amount: 20.03

Kld  
Authorized Signature

6/20/2020  
Date (MM/DD/YY)

70



OAK RIDGE RDF  
 2905 South Co. Rd. 150 East  
 LOGANSPORT, IN, 46947  
 Ph: 574-722-5771

Reprint  
 Ticket# 996098

Customer Name ENVIRONMENTALFIELDSVC ENVIRON Carrier SOLID FINISH SOLID FINISH CONSTRUCTI  
 Ticket Date 06/30/2020 Vehicle# 70 Volume  
 Payment Type Credit Account Container  
 Manual Ticket# Driver Robert  
 Hauling Ticket# Check#  
 Route Billing # 0000853  
 State Waste Code Gen EPA ID  
 Manifest 614725IN Grid  
 Destination PO JT1994  
 Profile 614725IN (PCB REMEDIATION WASTE SOIL (WM038A))  
 Generator 141-ARCONIC3131 ARCONIC

	Time	Scale	Operator	Inbound	Gross	68660 lb
In	06/30/2020 12:35:36	Scale 2	kdweitt		Tare	28600 lb
Out	06/30/2020 12:35:36		kdweitt		Net	40060 lb
Comments					Tons	20.03

Product	LD%	Qty	UOM	Rate	Tax	Amount	Origin
1 Spwaste Solid Oth-	100	20.03	Tons				IN-TIPPECA

Total Tax  
 Total Ticket

Driver's Signature



996106

**Industrial Waste Disposal Manifest**

**Profile Number: 614725IN**

**Expiration Date: 4/14/2021**

**ALL SOLIDIFICATION MUST BE SCHEDULED 24 HOURS IN ADVANCE**

**Section A Generator Information**

**Generator Name:**  
Arconic Corp

**Technical Contact:**  
Matt Bruck: (513) 309-1966

**Waste Location:** Elliott Ditch Levee

**Street Address:**  
3131 Main Street

**County:** Tippecanoe

**City:** Lafayette

**State:** IN      **Zip Code:** 47905

**Emergency Response Phone Number:**  
Kevin Chapman: (812) 343-0163

**Waste Name:** PCB Remediation Waste Soil  
**Est. Volume/Number of Drums:**

**Special Conditions:** Direct Landfill NON ADC

**NO Generator Signature Required**

**Section C DISPOSAL SITE INFORMATION**

**Site Name:** Oak Ridge

**OPP Number:** \_\_\_\_\_ **Amount:** 20.78

Kid

6/30/2020

**Authorized Signature**

**Date (MM/DD/YY)**

81



OAK RIDGE RDF  
 2905 South Co. Rd. 150 East  
 LOGANSPOORT, IN, 46947  
 Ph: 574-722-5771

Reprint  
 Ticket# 996106

Customer Name ENVIRONMENTALFIELDSVC ENVIRON Carrier SOLID FINISH SOLID FINISH CONSTRUCTI  
 Ticket Date 06/30/2020 Vehicle# 81 Volume  
 Payment Type Credit Account Container  
 Manual Ticket# Driver Zack  
 Hauling Ticket# Check#  
 Route Billing # 0000853  
 State Waste Code Gen EPA ID  
 Manifest 614725IN  
 Destination Grid  
 PO JT1994  
 Profile 614725IN (PCB REMEDIATION WASTE SOIL (WM038A))  
 Generator 141-ARCONIC3131 ARCONIC

	Time	Scale	Operator	Inbound	Gross	68740 lb
In	06/30/2020 13:20:21	Scale 2	kdweitt		Tare	27180 lb
Out	06/30/2020 13:20:21		kdweitt		Net	41560 lb
Comments					Tons	20.78

Product	LD%	Qty	UOM	Rate	Tax	Amount	Origin
1 Spwaste Solid Oth-	100	20.78	Tons				IN-TIPPECA

Total Tax  
 Total Ticket

Driver's Signature



996219

**Industrial Waste Disposal Manifest**

**Profile Number: 614725IN**

**Expiration Date: 4/14/2021**

**ALL SOLIDIFICATION MUST BE SCHEDULED 24 HOURS IN ADVANCE**

**Section A Generator Information**

**Generator Name:**  
Arconic Corp

**Technical Contact:**  
Matt Bruck: (513) 309-1966

**Waste Location:** Elliott Ditch Levee

**Street Address:**  
3131 Main Street

**County:** Tippecanoe

**City:** Lafayette

**State:** IN      **Zip Code:** 47905

**Emergency Response Phone Number:**  
Kevin Chapman: (812) 343-0163

**Waste Name:** PCB Remediation Waste Soil  
**Est. Volume/Number of Drums:**

**Special Conditions:** Direct Landfill NON ADC

**NO Generator Signature Required**

**Section C DISPOSAL SITE INFORMATION**

**Site Name:** Oak Ridge

**OPP Number:** \_\_\_\_\_ **Amount:** 20.37

*Kid*

**Authorized Signature**

**Date (MM/DD/YY)** 7-2-2020

Andy # 80

27  
2020  
7/2



OAK RIDGE RDF  
 2905 South Co. Rd. 150 East  
 LOGANSPORT, IN, 46947  
 Ph: 574-722-5771

Reprint  
 Ticket# 996219

Customer Name ENVIRONMENTALFIELDSVC ENVIRON Carrier SOLID FINISH SOLID FINISH CONSTRUCTI  
 Ticket Date 07/02/2020 Vehicle# 80 Volume  
 Payment Type Credit Account Container  
 Manual Ticket# Driver  
 Hauling Ticket# Check#  
 Route Billing # 0000853  
 State Waste Code Gen EPA ID  
 Manifest 614725IN Grid  
 Destination PO JT1994  
 Profile 614725IN (PCB REMEDIATION WASTE SOIL (WM038A))  
 Generator 141-ARCONIC3131 ARCONIC

	Time	Scale	Operator	Inbound	Gross	
In	07/02/2020 07:47:15	Scale 2	kdweitt			69120 lb
Out	07/02/2020 07:58:00	Scale 2	kdweitt		Tare	28380 lb
					Net	40740 lb
Comments					Tons	20.37

Product	LD%	Qty	UOM	Rate	Tax	Amount	Origin
1 Spwaste Solid Oth-	100	20.37	Tons				IN-TIPPECA

Total Tax  
 Total Ticket

Driver's Signature



**Industrial Waste Disposal Manifest**

**Profile Number: 614725IN**

**Expiration Date: 4/14/2021**

**ALL SOLIDIFICATION MUST BE SCHEDULED 24 HOURS IN ADVANCE**

**Section A Generator Information**

**Generator Name:**  
Arconic Corp

**Technical Contact:**  
Matt Bruck: (513) 309-1966

**Waste Location:** Elliott Ditch Levee

**Street Address:**  
3131 Main Street

**County:** Tippecanoe

**City:** Lafayette

**State:** IN      **Zip Code:** 47905

**Emergency Response Phone Number:**  
Kevin Chapman: (812) 343-0163

**Waste Name:** PCB Remediation Waste Soil  
**Est. Volume/Number of Drums:**

**Special Conditions:** Direct Landfill NON ADC

**NO Generator Signature Required**

**Section C DISPOSAL SITE INFORMATION**

**Site Name:** Oak Ridge

**OPP Number:** \_\_\_\_\_ **Amount:** \_\_\_\_\_

*Kid*

\_\_\_\_\_  
**Authorized Signature**

*7/2/2020*

\_\_\_\_\_  
**Date (MM/DD/YY)**

*Mark # 75*





OAK RIDGE RDF  
 2905 South Co. Rd. 150 East  
 LOGANSPO, IN, 46947  
 Ph: 574-722-5771

Reprint  
 Ticket# 996218

Customer Name ENVIRONMENTALFIELDSVC ENVIRON Carrier SOLID FINISH SOLID FINISH CONSTRUCTI  
 Ticket Date 07/02/2020 Vehicle# 75 Volume  
 Payment Type Credit Account Container  
 Manual Ticket# Driver  
 Hauling Ticket# Check#  
 Route Billing # 0000853  
 State Waste Code Gen EPA ID  
 Manifest 614725in Grid  
 Destination  
 PO JT1994  
 Profile 614725IN (PCB REMEDIATION WASTE SOIL (WM038A))  
 Generator 141-ARCONIC3131 ARCONIC

	Time	Scale	Operator	Inbound	Gross	
In	07/02/2020 07:44:08	Scale 2	kdweitt		68100 lb	
Out	07/02/2020 07:55:33	Scale 2	kdweitt		28940 lb	
Comments					Net	39160 lb
					Tons	19.58

Product	LD%	Qty	UOM	Rate	Tax	Amount	Origin
1 Spwaste Solid Oth-	100	19.58	Tons				IN-TIPPECA

Total Tax  
 Total Ticket

Driver's Signature



996220

**Industrial Waste Disposal Manifest**

**Profile Number: 614725IN**

**Expiration Date: 4/14/2021**

**ALL SOLIDIFICATION MUST BE SCHEDULED 24 HOURS IN ADVANCE**

**Section A Generator Information**

**Generator Name:**  
Arconic Corp

**Technical Contact:**  
Matt Bruck: (513) 309-1966

**Waste Location:** Elliott Ditch Levee

**Street Address:**  
3131 Main Street

**County:** Tippecanoe

**City:** Lafayette

**State:** IN      **Zip Code:** 47905

**Emergency Response Phone Number:**  
Kevin Chapman: (812) 343-0163

**Waste Name:** PCB Remediation Waste Soil  
**Est. Volume/Number of Drums:**

**Special Conditions:** Direct Landfill NON ADC

**NO Generator Signature Required**

**Section C DISPOSAL SITE INFORMATION**

**Site Name:** Oak Ridge

**OPP Number:** \_\_\_\_\_ **Amount:** 17.19

\_\_\_\_\_  
**Authorized Signature**

\_\_\_\_\_  
**Date (MM/DD/YY)**

77



OAK RIDGE RDF  
 2905 South Co. Rd. 150 East  
 LOGANSFORT, IN, 46947  
 Ph: 574-722-5771

Reprint  
 Ticket# 996220

Customer Name ENVIRONMENTALFIELDSVC ENVIRON Carrier SOLID FINISH SOLID FINISH CONSTRUCTI  
 Ticket Date 07/02/2020 Vehicle# 77 Volume  
 Payment Type Credit Account Container  
 Manual Ticket# Driver Rob  
 Hauling Ticket# Check#  
 Route Billing # 0000853  
 State Waste Code Gen EPA ID  
 Manifest 614725IN Grid  
 Destination  
 PO JT1994  
 Profile 614725IN (PCB REMEDIATION WASTE SOIL (WM038A))  
 Generator 141-ARCONIC3131 ARCONIC

	Time	Scale	Operator	Inbound	Gross	63480 lb
In	07/02/2020 07:49:01	Scale 2	kdweitt		Tare	29100 lb
Out	07/02/2020 07:49:01		kdweitt		Net	34380 lb
					Tons	17.19

Comments

Product	LD%	Qty	UOM	Rate	Tax	Amount	Origin
1 Spwaste Solid Oth-	100	17.19	Tons				IN-TIPPECA

Total Tax  
 Total Ticket

Driver's Signature



996221

**Industrial Waste Disposal Manifest**

**Profile Number: 614725IN**

**Expiration Date: 4/14/2021**

**ALL SOLIDIFICATION MUST BE SCHEDULED 24 HOURS IN ADVANCE**

**Section A Generator Information**

**Generator Name:**  
Arconic Corp

**Technical Contact:**  
Matt Bruck: (513) 309-1966

**Waste Location:** Elliott Ditch Levee

**Street Address:**  
3131 Main Street

**County:** Tippecanoe

**City:** Lafayette

**State:** IN      **Zip Code:** 47905

**Emergency Response Phone Number:**  
Kevin Chapman: (812) 343-0163

**Waste Name:** PCB Remediation Waste Soil  
**Est. Volume/Number of Drums:**

**Special Conditions:** Direct Landfill NON ADC

**NO Generator Signature Required**

**Section C DISPOSAL SITE INFORMATION**

**Site Name:** Oak Ridge

**OPP Number:** \_\_\_\_\_ **Amount:** 18.63

*Kid*

\_\_\_\_\_  
**Authorized Signature**

7-2-2020  
\_\_\_\_\_  
**Date (MM/DD/YY)**

#79 Brad



OAK RIDGE RDF  
 2905 South Co. Rd. 150 East  
 LOGANSFORT, IN, 46947  
 Ph: 574-722-5771

Reprint  
 Ticket# 996221

Customer Name	ENVIRONMENTALFIELDSVC ENVIRON	Carrier	SOLID FINISH SOLID FINISH CONSTRUCTI
Ticket Date	07/02/2020	Vehicle#	79
Payment Type	Credit Account	Container	Volume
Manual Ticket#		Driver	Brad
Hauling Ticket#		Check#	
Route		Billing #	0000853
State Waste Code		Gen EPA ID	
Manifest	614725IN	Grid	
Destination			
PO	JT1994		
Profile	614725IN (PCB REMEDIATION WASTE SOIL (WM038A))		
Generator	141-ARCONIC3131 ARCONIC		

	Time	Scale	Operator	Inbound	Gross	
In	07/02/2020 07:51:13	Scale 2	kdweitt		65880 lb	
Out	07/02/2020 07:59:08	Scale 2	kdweitt		28620 lb	
					Net	37260 lb
					Tons	18.63

Comments

Product	LD%	Qty	UOM	Rate	Tax	Amount	Origin
1 Spwaste Solid Oth-	100	18.63	Tons				IN-TIPPECA

Total Tax  
 Total Ticket

Driver's Signature



996224

**Industrial Waste Disposal Manifest**

**Profile Number: 614725IN**

**Expiration Date: 4/14/2021**

**ALL SOLIDIFICATION MUST BE SCHEDULED 24 HOURS IN ADVANCE**

**Section A Generator Information**

**Generator Name:**  
Arconic Corp

**Technical Contact:**  
Matt Bruck: (513) 309-1966

**Waste Location:** Elliott Ditch Levee

**Street Address:**  
3131 Main Street

**County:** Tippecanoe

**City:** Lafayette

**State:** IN      **Zip Code:** 47905

**Emergency Response Phone Number:**  
Kevin Chapman: (812) 343-0163

**Waste Name:** PCB Remediation Waste Soil  
**Est. Volume/Number of Drums:**

**Special Conditions:** Direct Landfill NON ADC

**NO Generator Signature Required**

**Section C DISPOSAL SITE INFORMATION**

**Site Name:** Oak Ridge

**OPP Number:** \_\_\_\_\_ **Amount:** 15.84

KLO  
**Authorized Signature**

7-2-2020  
**Date (MM/DD/YY)**

#171



OAK RIDGE RDF  
 2905 South Co. Rd. 150 East  
 LOGANSPO, IN, 46947  
 Ph: 574-722-5771

Reprint  
 Ticket# 996224

Customer Name	ENVIRONMENTALFIELDSVC ENVIRON	Carrier	SOLID FINISH SOLID FINISH CONSTRUCTI
Ticket Date	07/02/2020	Vehicle#	71
Payment Type	Credit Account	Container	Volume
Manual Ticket#		Driver	Barry
Hauling Ticket#		Check#	
Route		Billing #	0000853
State Waste Code		Gen EPA ID	
Manifest	614725IN	Grid	
Destination			
PO	JT1994		
Profile	614725IN (PCB REMEDIATION WASTE SOIL (WM038A))		
Generator	141-ARCONIC3131 ARCONIC		

	Time	Scale	Operator	Inbound	Gross	
In	07/02/2020 07:56:41	Scale 2	kdweitt			61940 lb
Out	07/02/2020 07:56:41		kdweitt			30260 lb
					Net	31680 lb
					Tons	15.84

Comments

Product	LD%	Qty	UOM	Rate	Tax	Amount	Origin
1 Spwaste Solid Oth-	100	15.84	Tons				IN-TIPPECA

Total Tax  
 Total Ticket

Driver's Signature



996230

**Industrial Waste Disposal Manifest**

**Profile Number: 614725IN**

**Expiration Date: 4/14/2021**

**ALL SOLIDIFICATION MUST BE SCHEDULED 24 HOURS IN ADVANCE**

**Section A Generator Information**

**Generator Name:**  
Arconic Corp

**Technical Contact:**  
Matt Bruck: (513) 309-1966

**Waste Location:** Elliott Ditch Levee

**Street Address:**  
3131 Main Street

**County:** Tippecanoe

**City:** Lafayette

**State:** IN      **Zip Code:** 47905

**Emergency Response Phone Number:**  
Kevin Chapman: (812) 343-0163

**Waste Name:** PCB Remediation Waste Soil  
**Est. Volume/Number of Drums:**

**Special Conditions:** Direct Landfill NON ADC

**NO Generator Signature Required**

**Section C DISPOSAL SITE INFORMATION**

**Site Name:** Oak Ridge

**OPP Number:** \_\_\_\_\_ **Amount:** 21.66

*KW*

*7/2/2020*

\_\_\_\_\_  
**Authorized Signature**

\_\_\_\_\_  
**Date (MM/DD/YY)**

73





OAK RIDGE RDF  
 2905 South Co. Rd. 150 East  
 LOGANSPORT, IN, 46947  
 Ph: 574-722-5771

Reprint  
 Ticket# 996230

Customer Name	ENVIRONMENTALFIELDSVC ENVIRON	Carrier	SOLID FINISH SOLID FINISH CONSTRUCTI
Ticket Date	07/02/2020	Vehicle#	73
Payment Type	Credit Account	Container	Volume
Manual Ticket#		Driver	ZACH
Hauling Ticket#		Check#	
Route		Billing #	0000853
State Waste Code		Gen EPA ID	
Manifest	614725IN	Grid	
Destination			
PO	JT1994		
Profile	614725IN (PCB REMEDIATION WASTE SOIL (WM038A))		
Generator	141-ARCONIC3131 ARCONIC		

	Time	Scale	Operator	Inbound	Gross	
In	07/02/2020 08:20:20	Scale 2	kdweitt			72400 lb
Out	07/02/2020 08:20:20		kdweitt		Tare	29080 lb
Comments					Net	43320 lb
					Tons	21.66

Product	LD%	Qty	UOM	Rate	Tax	Amount	Origin
1 Spwaste Solid Oth-	100	21.66	Tons				IN-TIPPECA

Total Tax  
 Total Ticket

Driver's Signature



996228

**Industrial Waste Disposal Manifest**

**Profile Number: 614725IN**

**Expiration Date: 4/14/2021**

**ALL SOLIDIFICATION MUST BE SCHEDULED 24 HOURS IN ADVANCE**

**Section A Generator Information**

**Generator Name:**  
Arconic Corp

**Technical Contact:**  
Matt Bruck: (513) 309-1966

**Waste Location:** Elliott Ditch Levee

**Street Address:**  
3131 Main Street

**County:** Tippecanoe

**City:** Lafayette

**State:** IN      **Zip Code:** 47905

**Emergency Response Phone Number:**  
Kevin Chapman: (812) 343-0163

**Waste Name:** PCB Remediation Waste Soil  
**Est. Volume/Number of Drums:**

**Special Conditions:** Direct Landfill NON ADC

**NO Generator Signature Required**

**Section C DISPOSAL SITE INFORMATION**

**Site Name:** Oak Ridge

**OPP Number:** \_\_\_\_\_ **Amount:** 20.38

\_\_\_\_\_  
119  
**Authorized Signature**

\_\_\_\_\_  
7/2/2020  
**Date (MM/DD/YY)**

78



OAK RIDGE RDF  
 2905 South Co. Rd. 150 East  
 LOGANSFORT, IN, 46947  
 Ph: 574-722-5771

Reprint  
 Ticket# 996228

Customer Name ENVIRONMENTALFIELDSVC ENVIRON Carrier SOLID FINISH SOLID FINISH CONSTRUCTI  
 Ticket Date 07/02/2020 Vehicle# 78 Volume  
 Payment Type Credit Account Container  
 Manual Ticket# Driver Scott  
 Hauling Ticket# Check#  
 Route Billing # 0000853  
 State Waste Code Gen EPA ID  
 Manifest 614725IN Grid  
 Destination PO JT1994  
 Profile 614725IN (PCB REMEDIATION WASTE SOIL (WM038A))  
 Generator 141-ARCONIC3131 ARCONIC

	Time	Scale	Operator	Inbound	Gross	69560 lb
In	07/02/2020 08:17:11	Scale 2	kdweitt		Tare	28800 lb
Out	07/02/2020 08:17:11		kdweitt		Net	40760 lb
Comments					Tons	20.38

Product	LD%	Qty	UOM	Rate	Tax	Amount	Origin
1 Spwaste Solid Oth-	100	20.38	Tons				IN-TIPPECA

Total Tax  
 Total Ticket

Driver's Signature



996252

**Industrial Waste Disposal Manifest**

**Profile Number: 614725IN**

**Expiration Date: 4/14/2021**

**ALL SOLIDIFICATION MUST BE SCHEDULED 24 HOURS IN ADVANCE**

**Section A Generator Information**

**Generator Name:**  
Arconic Corp

**Technical Contact:**  
Matt Bruck: (513) 309-1966

**Waste Location:** Elliott Ditch Levee

**Street Address:**  
3131 Main Street

**County:** Tippecanoe

**City:** Lafayette

**State:** IN      **Zip Code:** 47905

**Emergency Response Phone Number:**  
Kevin Chapman: (812) 343-0163

**Waste Name:** PCB Remediation Waste Soil  
**Est. Volume/Number of Drums:**

**Special Conditions:** Direct Landfill NON ADC

**NO Generator Signature Required**

**Section C DISPOSAL SITE INFORMATION**

**Site Name:** Oak Ridge

**OPP Number:** \_\_\_\_\_ **Amount:** 17.92

\_\_\_\_\_  
**Authorized Signature**

7-2-2020  
\_\_\_\_\_  
**Date (MM/DD/YY)**

75



OAK RIDGE RDF  
 2905 South Co. Rd. 150 East  
 LOGANSPO, IN, 46947  
 Ph: 574-722-5771

Reprint  
 Ticket# 996252

Customer Name ENVIRONMENTALFIELDSVC ENVIRON Carrier SOLID FINISH SOLID FINISH CONSTRUCTI  
 Ticket Date 07/02/2020 Vehicle# 75 Volume  
 Payment Type Credit Account Container  
 Manual Ticket# Driver Mark  
 Hauling Ticket# Check#  
 Route Billing # 0000853  
 State Waste Code Gen EPA ID  
 Manifest 614725IN Grid  
 Destination  
 PO JT1994  
 Profile 614725IN (PCB REMEDIATION WASTE SOIL (WM038A))  
 Generator 141-ARCONIC3131 ARCONIC

	Time	Scale	Operator	Inbound	Gross	64780 lb
In	07/02/2020 10:07:47	Scale 2	kdweitt		Tare	28940 lb
Out	07/02/2020 10:07:47		kdweitt		Net	35840 lb
Comments					Tons	17.92

Product	LD%	Qty	UOM	Rate	Tax	Amount	Origin
1 Spwaste Solid Oth-	100	17.92	Tons				IN-TIPPECA

Total Tax  
 Total Ticket

Driver's Signature



996253

### Industrial Waste Disposal Manifest

Profile Number: 614725IN

Expiration Date: 4/14/2021

**ALL SOLIDIFICATION MUST BE SCHEDULED 24 HOURS IN ADVANCE**

#### Section A Generator Information

Generator Name:  
Arconic Corp

Technical Contact:  
Matt Bruck: (513) 309-1966

Waste Location: Elliott Ditch Levee

Street Address:  
3131 Main Street

County: Tippecanoe

City: Lafayette

State: IN Zip Code: 47905

Emergency Response Phone Number:  
Kevin Chapman: (812) 343-0163

Waste Name: PCB Remediation Waste Soil  
Est. Volume/Number of Drums:

Special Conditions: Direct Landfill NON ADC

NO Generator Signature Required

#### Section C DISPOSAL SITE INFORMATION

Site Name: Oak Ridge

OPP Number: \_\_\_\_\_ Amount: 17.89

Kid  
Authorized Signature

7-2-2020  
Date (MM/DD/YY)

80



OAK RIDGE RDF  
 2905 South Co. Rd. 150 East  
 LOGANSFORT, IN, 46947  
 Ph: 574-722-5771

Reprint  
 Ticket# 996253

Customer Name ENVIRONMENTALFIELDSVC ENVIRON Carrier SOLID FINISH SOLID FINISH CONSTRUCTI  
 Ticket Date 07/02/2020 Vehicle# 80 Volume  
 Payment Type Credit Account Container  
 Manual Ticket# Driver Andy  
 Hauling Ticket# Check#  
 Route Billing # 0000853  
 State Waste Code Gen EPA ID  
 Manifest 614725IN Grid  
 Destination PO JT1994  
 Profile 614725IN (PCB REMEDIATION WASTE SOIL (WM038A))  
 Generator 141-ARCONIC3131 ARCONIC

	Time	Scale	Operator	Inbound	Gross	64160 lb
In	07/02/2020 10:09:08	Scale 2	kdweitt		Tare	28380 lb
Out	07/02/2020 10:09:08		kdweitt		Net	35780 lb
Comments					Tons	17.89

Product	LD%	Qty	UOM	Rate	Tax	Amount	Origin
1 Spwaste Solid Oth-	100	17.89	Tons				IN-TIPPECA

Total Tax  
 Total Ticket

Driver's Signature



996257

**Industrial Waste Disposal Manifest**

**Profile Number: 614725IN**

**Expiration Date: 4/14/2021**

**ALL SOLIDIFICATION MUST BE SCHEDULED 24 HOURS IN ADVANCE**

**Section A Generator Information**

**Generator Name:**  
Arconic Corp

**Technical Contact:**  
Matt Bruck: (513) 309-1966

**Waste Location:** Elliott Ditch Levee

**Street Address:**  
3131 Main Street

**County:** Tippecanoe

**City:** Lafayette

**State:** IN      **Zip Code:** 47905

**Emergency Response Phone Number:**  
Kevin Chapman: (812) 343-0163

**Waste Name:** PCB Remediation Waste Soil  
**Est. Volume/Number of Drums:**

**Special Conditions:** Direct Landfill NON ADC

**NO Generator Signature Required**

**Section C DISPOSAL SITE INFORMATION**

**Site Name:** Oak Ridge

**OPP Number:** \_\_\_\_\_ **Amount:** 17.77

*Kld*

*7/2/2020*

**Authorized Signature**

**Date (MM/DD/YY)**

77





OAK RIDGE RDF  
 2905 South Co. Rd. 150 East  
 LOGANSPORT, IN, 46947  
 Ph: 574-722-5771

Reprint  
 Ticket# 996257

Customer Name	ENVIRONMENTALFIELDSVC ENVIRON	Carrier	SOLID FINISH SOLID FINISH CONSTRUCTI
Ticket Date	07/02/2020	Vehicle#	77
Payment Type	Credit Account	Container	Volume
Manual Ticket#		Driver	Rob
Hauling Ticket#		Check#	
Route		Billing #	0000853
State Waste Code		Gen EPA ID	
Manifest	614725IN		
Destination		Grid	
PO	JT1994		
Profile	614725IN (PCB REMEDIATION WASTE SOIL (WM038A))		
Generator	141-ARCONIC3131 ARCONIC		

	Time	Scale	Operator	Inbound	Gross	64640 lb
In	07/02/2020 10:16:45	Scale 2	kdweitt		Tare	29100 lb
Out	07/02/2020 10:16:45		kdweitt		Net	35540 lb
Comments					Tons	17.77

Product	LD%	Qty	UOM	Rate	Tax	Amount	Origin
1 Spwaste Solid Oth-	100	17.77	Tons				IN-TIPPECA

Total Tax  
 Total Ticket

Driver's Signature



996258

**Industrial Waste Disposal Manifest**

**Profile Number: 614725IN**

**Expiration Date: 4/14/2021**

**ALL SOLIDIFICATION MUST BE SCHEDULED 24 HOURS IN ADVANCE**

**Section A Generator Information**

**Generator Name:**  
Arconic Corp

**Technical Contact:**  
Matt Bruck: (513) 309-1966

**Waste Location:** Elliott Ditch Levee

**Street Address:**  
3131 Main Street

**County:** Tippecanoe

**City:** Lafayette

**State:** IN      **Zip Code:** 47905

**Emergency Response Phone Number:**  
Kevin Chapman: (812) 343-0163

**Waste Name:** PCB Remediation Waste Soil  
**Est. Volume/Number of Drums:**

**Special Conditions:** Direct Landfill NON ADC

**NO Generator Signature Required**

**Section C DISPOSAL SITE INFORMATION**

**Site Name:** Oak Ridge

**OPP Number:** \_\_\_\_\_ **Amount:** 16.22

KW  
**Authorized Signature**

7-2-2020  
**Date (MM/DD/YY)**

79



OAK RIDGE RDF  
 2905 South Co. Rd. 150 East  
 LOGANSPOET, IN, 46947  
 Ph: 574-722-5771

Reprint  
 Ticket# 996258

Customer Name	ENVIRONMENTALFIELDSVC ENVIRON	Carrier	SOLID FINISH	SOLID FINISH	CONSTRUCTI
Ticket Date	07/02/2020	Vehicle#	79	Volume	
Payment Type	Credit Account	Container			
Manual Ticket#		Driver	Brad		
Hauling Ticket#		Check#			
Route		Billing #	0000853		
State Waste Code		Gen EPA ID			
Manifest	614725IN	Grid			
Destination					
PO	JT1994				
Profile	614725IN (PCB REMEDIATION WASTE SOIL (WM038A))				
Generator	141-ARCONIC3131 ARCONIC				

	Time	Scale	Operator	Inbound	Gross	61060 lb
In	07/02/2020 10:18:00	Scale 2	kdweitt		Tare	28620 lb
Out	07/02/2020 10:18:00		kdweitt		Net	32440 lb
Comments					Tons	16.22

Product	LD%	Qty	UOM	Rate	Tax	Amount	Origin
1 Spwaste Solid Oth-	100	16.22	Tons				IN-TIPPECA

Total Tax  
 Total Ticket

Driver's Signature



996259

**Industrial Waste Disposal Manifest**

**Profile Number: 614725IN**

**Expiration Date: 4/14/2021**

**ALL SOLIDIFICATION MUST BE SCHEDULED 24 HOURS IN ADVANCE**

**Section A Generator Information**

**Generator Name:**  
Arconic Corp

**Technical Contact:**  
Matt Bruck: (513) 309-1966

**Waste Location:** Elliott Ditch Levee

**Street Address:**  
3131 Main Street

**County:** Tippecanoe

**City:** Lafayette

**State:** IN      **Zip Code:** 47905

**Emergency Response Phone Number:**  
Kevin Chapman: (812) 343-0163

**Waste Name:** PCB Remediation Waste Soil  
**Est. Volume/Number of Drums:**

**Special Conditions:** Direct Landfill NON ADC

**NO Generator Signature Required**

**Section C DISPOSAL SITE INFORMATION**

**Site Name:** Oak Ridge

**OPP Number:** \_\_\_\_\_ **Amount:** 17.58

KW

**Authorized Signature**

7-2-2020  
**Date (MM/DD/YY)**

71



OAK RIDGE RDF  
 2905 South Co. Rd. 150 East  
 LOGANSPOET, IN, 46947  
 Ph: 574-722-5771

Reprint  
 Ticket# 996259

Customer Name	ENVIRONMENTALFIELDSVC ENVIRON	Carrier	SOLID FINISH SOLID FINISH CONSTRUCTI
Ticket Date	07/02/2020	Vehicle#	71
Payment Type	Credit Account	Container	Volume
Manual Ticket#		Driver	Barry
Hauling Ticket#		Check#	
Route		Billing #	0000853
State Waste Code		Gen EPA ID	
Manifest	614725IN	Grid	
Destination			
PO	JT1994		
Profile	614725IN (PCB REMEDIATION WASTE SOIL (WM038A))		
Generator	141-ARCONIC3131 ARCONIC		

	Time	Scale	Operator	Inbound	Gross	65420 lb
In	07/02/2020 10:19:13	Scale 2	kdweitt		Tare	30260 lb
Out	07/02/2020 10:19:13		kdweitt		Net	35160 lb
					Tons	17.58

Comments

Product	LD%	Qty	UOM	Rate	Tax	Amount	Origin
1 Spwaste Solid Oth-	100	17.58	Tons				IN-TIPPECA

Total Tax  
 Total Ticket

Driver's Signature



996265

**Industrial Waste Disposal Manifest**

**Profile Number: 614725IN**

**Expiration Date: 4/14/2021**

**ALL SOLIDIFICATION MUST BE SCHEDULED 24 HOURS IN ADVANCE**

**Section A Generator Information**

**Generator Name:**  
Arconic Corp

**Technical Contact:**  
Matt Bruck: (513) 309-1966

**Waste Location:** Elliott Ditch Levee

**Street Address:**  
3131 Main Street

**County:** Tippecanoe

**City:** Lafayette

**State:** IN      **Zip Code:** 47905

**Emergency Response Phone Number:**  
Kevin Chapman: (812) 343-0163

**Waste Name:** PCB Remediation Waste Soil  
**Est. Volume/Number of Drums:**

**Special Conditions:** Direct Landfill NON ADC

**NO Generator Signature Required**

**Section C DISPOSAL SITE INFORMATION**

**Site Name:** Oak Ridge

**OPP Number:** \_\_\_\_\_ **Amount:** 17.46

*KW*

\_\_\_\_\_  
**Authorized Signature**

7-2-2020  
\_\_\_\_\_  
**Date (MM/DD/YY)**

78



OAK RIDGE RDF  
 2905 South Co. Rd. 150 East  
 LOGANSPOORT, IN, 46947  
 Ph: 574-722-5771

Reprint  
 Ticket# 996265

Customer Name	ENVIRONMENTALFIELDSVC ENVIRON	Carrier	SOLID FINISH SOLID FINISH CONSTRUCTI
Ticket Date	07/02/2020	Vehicle#	78
Payment Type	Credit Account	Container	Volume
Manual Ticket#		Driver	Scott
Hauling Ticket#		Check#	
Route		Billing #	0000853
State Waste Code		Gen EPA ID	
Manifest	614725IN	Grid	
Destination			
PO	JT1994		
Profile	614725IN (PCB REMEDIATION WASTE SOIL (WM038A))		
Generator	141-ARCONIC3131 ARCONIC		

	Time	Scale	Operator	Inbound	Gross	
In	07/02/2020 10:34:05	Scale 2	kdweitt			63720 lb
Out	07/02/2020 10:34:05		kdweitt		Tare	28800 lb
					Net	34920 lb
					Tons	17.46

Comments

Product	LD%	Qty	UOM	Rate	Tax	Amount	Origin
1 Spwaste Solid Oth-	100	17.46	Tons				IN-TIPPECA

Total Tax  
 Total Ticket

Driver's Signature



996268

**Industrial Waste Disposal Manifest**

**Profile Number: 614725IN**

**Expiration Date: 4/14/2021**

**ALL SOLIDIFICATION MUST BE SCHEDULED 24 HOURS IN ADVANCE**

**Section A Generator Information**

**Generator Name:**  
Arconic Corp

**Technical Contact:**  
Matt Bruck: (513) 309-1966

**Waste Location:** Elliott Ditch Levee

**Street Address:**  
3131 Main Street

**County:** Tippecanoe

**City:** Lafayette

**State:** IN      **Zip Code:** 47905

**Emergency Response Phone Number:**  
Kevin Chapman: (812) 343-0163

**Waste Name:** PCB Remediation Waste Soil  
**Est. Volume/Number of Drums:**

**Special Conditions:** Direct Landfill NON ADC

**NO Generator Signature Required**

**Section C DISPOSAL SITE INFORMATION**

**Site Name:** Oak Ridge

**OPP Number:** \_\_\_\_\_ **Amount:** 18.64

Kd

7/2/2020

**Authorized Signature**

**Date (MM/DD/YY)**

73





OAK RIDGE RDF  
 2905 South Co. Rd. 150 East  
 LOGANSPORT, IN, 46947  
 Ph: 574-722-5771

Reprint  
 Ticket# 996268

Customer Name	ENVIRONMENTALFIELDSVC ENVIRON	Carrier	SOLID FINISH SOLID FINISH CONSTRUCTI
Ticket Date	07/02/2020	Vehicle#	73
Payment Type	Credit Account	Container	Volume
Manual Ticket#		Driver	ZACH
Hauling Ticket#		Check#	
Route		Billing #	0000853
State Waste Code		Gen EPA ID	
Manifest	614725IN	Grid	
Destination			
PO	JT1994		
Profile	614725IN (PCB REMEDIATION WASTE SOIL (WM038A))		
Generator	141-ARCONIC3131 ARCONIC		

	Time	Scale	Operator	Inbound	Gross	66360 lb
In	07/02/2020 10:38:40	Scale 2	kdweitt		Tare	29080 lb
Out	07/02/2020 10:38:40		kdweitt		Net	37280 lb
Comments					Tons	18.64

Product	LD%	Qty	UOM	Rate	Tax	Amount	Origin
1 Spwaste Solid Oth-	100	18.64	Tons				IN-TIPPECA

Total Tax  
 Total Ticket

Driver's Signature



996295

**Industrial Waste Disposal Manifest**

**Profile Number: 614725IN**

**Expiration Date: 4/14/2021**

**ALL SOLIDIFICATION MUST BE SCHEDULED 24 HOURS IN ADVANCE**

**Section A Generator Information**

**Generator Name:**  
Arconic Corp

**Technical Contact:**  
Matt Bruck: (513) 309-1966

**Waste Location:** Elliott Ditch Levee

**Street Address:**  
3131 Main Street

**County:** Tippecanoe

**City:** Lafayette

**State:** IN      **Zip Code:** 47905

**Emergency Response Phone Number:**  
Kevin Chapman: (812) 343-0163

**Waste Name:** PCB Remediation Waste Soil  
**Est. Volume/Number of Drums:**

**Special Conditions:** Direct Landfill NON ADC

**NO Generator Signature Required**

**Section C DISPOSAL SITE INFORMATION**

**Site Name:** Oak Ridge

**OPP Number:** \_\_\_\_\_ **Amount:** 17.57

Kld

7/2/20

\_\_\_\_\_  
**Authorized Signature**

\_\_\_\_\_  
**Date (MM/DD/YY)**

75



OAK RIDGE RDF  
 2905 South Co. Rd. 150 East  
 LOGANSPOORT, IN, 46947  
 Ph: 574-722-5771

Reprint  
 Ticket# 996295

Customer Name ENVIRONMENTALFIELDSVC ENVIRON Carrier SOLID FINISH SOLID FINISH CONSTRUCTI  
 Ticket Date 07/02/2020 Vehicle# 75 Volume  
 Payment Type Credit Account Container  
 Manual Ticket# Driver Mark  
 Hauling Ticket# Check#  
 Route Billing # 0000853  
 State Waste Code Gen EPA ID  
 Manifest 614725IN Grid  
 Destination  
 PO JT1994  
 Profile 614725IN (PCB REMEDIATION WASTE SOIL (WM038A))  
 Generator 141-ARCONIC3131 ARCONIC

	Time	Scale	Operator	Inbound	Gross	63960 lb
In	07/02/2020 12:44:08	Scale 2	kdweitt		Tare	28940 lb
Out	07/02/2020 12:44:08		kdweitt		Net	35020 lb
					Tons	17.51

Comments

Product	LD%	Qty	UOM	Rate	Tax	Amount	Origin
1 Spwaste Solid Oth-	100	17.51	Tons				IN-TIPPECA

Total Tax  
 Total Ticket

Driver's Signature



996296

## Industrial Waste Disposal Manifest

Profile Number: 614725IN

Expiration Date: 4/14/2021

**ALL SOLIDIFICATION MUST BE SCHEDULED 24 HOURS IN ADVANCE**

### Section A Generator Information

Generator Name:

Arconic Corp

Technical Contact:

Matt Bruck: (513) 309-1966

Waste Location: Elliott Ditch Levee

Street Address:

3131 Main Street

County: Tippecanoe

City: Lafayette

State: IN

Zip Code: 47905

Emergency Response Phone Number:

Kevin Chapman: (812) 343-0163

Waste Name: PCB Remediation Waste Soil

Est. Volume/Number of Drums:

Special Conditions: Direct Landfill NON ADC

NO Generator Signature Required

### Section C DISPOSAL SITE INFORMATION

Site Name: Oak Ridge

OPP Number: \_\_\_\_\_

Amount: 16.68

Authorized Signature

Date (MM/DD/YY)

80



OAK RIDGE RDF  
 2905 South Co. Rd. 150 East  
 LOGANSPOORT, IN, 46947  
 Ph: 574-722-5771

Reprint  
 Ticket# 996296

Customer Name	ENVIRONMENTALFIELDSVC ENVIRON	Carrier	SOLID FINISH	SOLID FINISH	CONSTRUCTI
Ticket Date	07/02/2020	Vehicle#	80	Volume	
Payment Type	Credit Account	Container			
Manual Ticket#		Driver	Andy		
Hauling Ticket#		Check#			
Route		Billing #	0000853		
State Waste Code		Gen EPA ID			
Manifest	614725IN	Grid			
Destination					
PO	JT1994				
Profile	614725IN (PCB REMEDIATION WASTE SOIL (WM038A))				
Generator	141-ARCONIC3131 ARCONIC				

	Time	Scale	Operator	Inbound	Gross	61740 lb
In	07/02/2020 12:45:59	Scale 2	kdweitt		Tare	28380 lb
Out	07/02/2020 12:45:59		kdweitt		Net	33360 lb
					Tons	16.68

Comments

Product	LD%	Qty	UOM	Rate	Tax	Amount	Origin
1 Spwaste Solid Oth-	100	16.68	Tons				IN-TIPPECA

Total Tax  
 Total Ticket

Driver's Signature



996297

**Industrial Waste Disposal Manifest**

**Profile Number: 614725IN**

**Expiration Date: 4/14/2021**

**ALL SOLIDIFICATION MUST BE SCHEDULED 24 HOURS IN ADVANCE**

**Section A Generator Information**

**Generator Name:**  
Arconic Corp

**Technical Contact:**  
Matt Bruck: (513) 309-1966

**Waste Location:** Elliott Ditch Levee

**Street Address:**  
3131 Main Street

**County:** Tippecanoe

**City:** Lafayette

**State:** IN      **Zip Code:** 47905

**Emergency Response Phone Number:**  
Kevin Chapman: (812) 343-0163

**Waste Name:** PCB Remediation Waste Soil  
**Est. Volume/Number of Drums:**

**Special Conditions:** Direct Landfill NON ADC

**NO Generator Signature Required**

**Section C DISPOSAL SITE INFORMATION**

**Site Name:** Oak Ridge

**OPP Number:** \_\_\_\_\_ **Amount:** 15.56

\_\_\_\_\_  
**Authorized Signature**

7/2/2020  
\_\_\_\_\_  
**Date (MM/DD/YY)**

71



OAK RIDGE RDF  
 2905 South Co. Rd. 150 East  
 LOGANSPOBT, IN, 46947  
 Ph: 574-722-5771

Reprint  
 Ticket# 996297

Customer Name	ENVIRONMENTALFIELDSVC ENVIRON	Carrier	SOLID FINISH SOLID FINISH CONSTRUCTI
Ticket Date	07/02/2020	Vehicle#	71
Payment Type	Credit Account	Container	Volume
Manual Ticket#		Driver	Barry
Hauling Ticket#		Check#	
Route		Billing #	0000853
State Waste Code		Gen EPA ID	
Manifest	614725IN	Grid	
Destination			
PO	JT1994		
Profile	614725IN (PCB REMEDIATION WASTE SOIL (WM038A))		
Generator	141-ARCONIC3131 ARCONIC		

	Time	Scale	Operator	Inbound	Gross	61380 lb
In	07/02/2020 12:50:05	Scale 2	kdweitt		Tare	30260 lb
Out	07/02/2020 12:50:05		kdweitt		Net	31120 lb
Comments					Tons	15.56

Product	LD%	Qty	UOM	Rate	Tax	Amount	Origin
1 Spwaste Solid Oth-	100	15.56	Tons				IN-TIPPECA

Total Tax  
 Total Ticket

Driver's Signature



996298

**Industrial Waste Disposal Manifest**

**Profile Number: 614725IN**

**Expiration Date: 4/14/2021**

**ALL SOLIDIFICATION MUST BE SCHEDULED 24 HOURS IN ADVANCE**

**Section A Generator Information**

**Generator Name:**  
Arconic Corp

**Technical Contact:**  
Matt Bruck: (513) 309-1966

**Waste Location:** Elliott Ditch Levee

**Street Address:**  
3131 Main Street

**County:** Tippecanoe

**City:** Lafayette

**State:** IN      **Zip Code:** 47905

**Emergency Response Phone Number:**  
Kevin Chapman: (812) 343-0163

**Waste Name:** PCB Remediation Waste Soil  
**Est. Volume/Number of Drums:**

**Special Conditions:** Direct Landfill NON ADC

**NO Generator Signature Required**

**Section C DISPOSAL SITE INFORMATION**

**Site Name:** Oak Ridge

**OPP Number:** \_\_\_\_\_ **Amount:** 14.10

Kid  
\_\_\_\_\_  
**Authorized Signature**

7/2/2020  
\_\_\_\_\_  
**Date (MM/DD/YY)**

77





OAK RIDGE RDF  
 2905 South Co. Rd. 150 East  
 LOGANSPORT, IN, 46947  
 Ph: 574-722-5771

Reprint  
 Ticket# 996298

Customer Name	ENVIRONMENTALFIELDSVC ENVIRON	Carrier	SOLID FINISH SOLID FINISH CONSTRUCTI
Ticket Date	07/02/2020	Vehicle#	77
Payment Type	Credit Account	Container	Volume
Manual Ticket#		Driver	Rob
Hauling Ticket#		Check#	
Route		Billing #	0000853
State Waste Code		Gen EPA ID	
Manifest	614725IN	Grid	
Destination			
PO	JT1994		
Profile	614725IN (PCB REMEDIATION WASTE SOIL (WM038A))		
Generator	141-ARCONIC3131 ARCONIC		

	Time	Scale	Operator	Inbound	Gross	57300 lb
In	07/02/2020 12:54:44	Scale 2	kdweitt		Tare	29100 lb
Out	07/02/2020 12:54:44		kdweitt		Net	28200 lb
Comments					Tons	14.10

Product	LD%	Qty	UOM	Rate	Tax	Amount	Origin
1 Spwaste Solid Oth-	100	14.10	Tons				IN-TIPPECA

Total Tax  
 Total Ticket

Driver's Signature



996300

### Industrial Waste Disposal Manifest

Profile Number: 614725IN

Expiration Date: 4/14/2021

**ALL SOLIDIFICATION MUST BE SCHEDULED 24 HOURS IN ADVANCE**

#### Section A Generator Information

Generator Name:  
Arconic Corp

Technical Contact:  
Matt Bruck: (513) 309-1966

Waste Location: Elliott Ditch Levee

Street Address:  
3131 Main Street

County: Tippecanoe

City: Lafayette

State: IN Zip Code: 47905

Emergency Response Phone Number:  
Kevin Chapman: (812) 343-0163

Waste Name: PCB Remediation Waste Soil  
Est. Volume/Number of Drums:

Special Conditions: Direct Landfill NON ADC

NO Generator Signature Required

#### Section C DISPOSAL SITE INFORMATION

Site Name: Oak Ridge

OPP Number: \_\_\_\_\_ Amount: 17.28

KW  
\_\_\_\_\_  
Authorized Signature

7/2/2020  
\_\_\_\_\_  
Date (MM/DD/YY)

79



OAK RIDGE RDF  
 2905 South Co. Rd. 150 East  
 LOGANSPORT, IN, 46947  
 Ph: 574-722-5771

Reprint  
 Ticket# 996300

Customer Name ENVIRONMENTALFIELDSVC ENVIRON Carrier SOLID FINISH SOLID FINISH CONSTRUCTI  
 Ticket Date 07/02/2020 Vehicle# 79 Volume  
 Payment Type Credit Account Container  
 Manual Ticket# Driver Brad  
 Hauling Ticket# Check#  
 Route Billing # 0000853  
 State Waste Code Gen EPA ID  
 Manifest 614725IN  
 Destination Grid  
 PO JT1994  
 Profile 614725IN (PCB REMEDIATION WASTE SOIL (WM038A))  
 Generator 141-ARCONIC3131 ARCONIC

	Time	Scale	Operator	Inbound	Gross	63180 lb
In	07/02/2020 12:57:58	Scale 2	kdweitt		Tare	28620 lb
Out	07/02/2020 12:57:58		kdweitt		Net	34560 lb
					Tons	17.28

Comments

Product	LD%	Qty	UOM	Rate	Tax	Amount	Origin
1 Spwaste Solid Oth-	100	17.28	Tons				IN-TIPPECA

Total Tax  
 Total Ticket

Driver's Signature



996 303

### Industrial Waste Disposal Manifest

Profile Number: 614725IN

Expiration Date: 4/14/2021

**ALL SOLIDIFICATION MUST BE SCHEDULED 24 HOURS IN ADVANCE**

#### Section A Generator Information

Generator Name:  
Arconic Corp

Technical Contact:  
Matt Bruck: (513) 309-1966

Waste Location: Elliott Ditch Levee

Street Address:  
3131 Main Street

County: Tippecanoe

City: Lafayette

State: IN Zip Code: 47905

Emergency Response Phone Number:  
Kevin Chapman: (812) 343-0163

Waste Name: PCB Remediation Waste Soil  
Est. Volume/Number of Drums:

Special Conditions: Direct Landfill NON ADC

NO Generator Signature Required

#### Section C DISPOSAL SITE INFORMATION

Site Name: Oak Ridge

OPP Number: \_\_\_\_\_ Amount: 12.62

Kid  
Authorized Signature

7/2/2020  
Date (MM/DD/YY)

73



OAK RIDGE RDF  
 2905 South Co. Rd. 150 East  
 LOGANSPORT, IN, 46947  
 Ph: 574-722-5771

Reprint  
 Ticket# 996303

Customer Name	ENVIRONMENTALFIELDSVC ENVIRON	Carrier	SOLID FINISH SOLID FINISH CONSTRUCTI
Ticket Date	07/02/2020	Vehicle#	73
Payment Type	Credit Account	Container	Volume
Manual Ticket#		Driver	ZACH
Hauling Ticket#		Check#	
Route		Billing #	0000853
State Waste Code		Gen EPA ID	
Manifest	614725IN	Grid	
Destination			
PO	JT1994		
Profile	614725IN (PCB REMEDIATION WASTE SOIL (WM038A))		
Generator	141-ARCONIC3131 ARCONIC		

	Time	Scale	Operator	Inbound	Gross	54320 lb
In	07/02/2020 13:07:14	Scale 2	kdweitt		Tare	29080 lb
Out	07/02/2020 13:07:14		kdweitt		Net	25240 lb
					Tons	12.62

Comments

Product	LD%	Qty	UOM	Rate	Tax	Amount	Origin
1 Spwaste Solid Oth-	100	12.62	Tons				IN-TIPPECA

Total Tax  
 Total Ticket

Driver's Signature



996305

## Industrial Waste Disposal Manifest

Profile Number: 614725IN

Expiration Date: 4/14/2021

**ALL SOLIDIFICATION MUST BE SCHEDULED 24 HOURS IN ADVANCE**

### Section A Generator Information

Generator Name:  
Arconic Corp

Technical Contact:  
Matt Bruck: (513) 309-1966

Waste Location: Elliott Ditch Levee

Street Address:  
3131 Main Street

County: Tippecanoe

City: Lafayette

State: IN Zip Code: 47905

Emergency Response Phone Number:  
Kevin Chapman: (812) 343-0163

Waste Name: PCB Remediation Waste Soil  
Est. Volume/Number of Drums:

Special Conditions: Direct Landfill NON ADC

NO Generator Signature Required

### Section C DISPOSAL SITE INFORMATION

Site Name: Oak Ridge

OPP Number: \_\_\_\_\_

Amount: 17.06

Kld  
Authorized Signature

7/2/2020  
Date (MM/DD/YY)



OAK RIDGE RDF  
 2905 South Co. Rd. 150 East  
 LOGANSPOORT, IN, 46947  
 Ph: 574-722-5771

Reprint  
 Ticket# 996305

Customer Name	ENVIRONMENTALFIELDSVC ENVIRON	Carrier	SOLID FINISH SOLID FINISH CONSTRUCTI
Ticket Date	07/02/2020	Vehicle#	78
Payment Type	Credit Account	Container	Volume
Manual Ticket#		Driver	Scott
Hauling Ticket#		Check#	
Route		Billing #	0000853
State Waste Code		Gen EPA ID	
Manifest	614725IN	Grid	
Destination			
PO	JT1994		
Profile	614725IN (PCB REMEDIATION WASTE SOIL (WM038A))		
Generator	141-ARCONIC3131 ARCONIC		

	Time	Scale	Operator	Inbound	Gross	62920 lb
In	07/02/2020 13:11:11	Scale 2	kdweitt		Tare	28800 lb
Out	07/02/2020 13:11:11		kdweitt		Net	34120 lb
					Tons	17.06

Comments

Product	LD%	Qty	UOM	Rate	Tax	Amount	Origin
1 Spwaste Solid Oth-	100	17.06	Tons				IN-TIPPECA

Total Tax  
 Total Ticket

Driver's Signature



996325

**Industrial Waste Disposal Manifest****Profile Number: 614725IN****Expiration Date: 4/14/2021****ALL SOLIDIFICATION MUST BE SCHEDULED 24 HOURS IN ADVANCE****Section A Generator Information****Generator Name:**  
Arconic Corp**Technical Contact:**  
Matt Bruck: (513) 309-1966**Waste Location:** Elliott Ditch Levee**Street Address:**  
3131 Main Street**County:** Tippecanoe**City:** Lafayette**State:** IN      **Zip Code:** 47905**Emergency Response Phone Number:**  
Kevin Chapman: (812) 343-0163**Waste Name:** PCB Remediation Waste Soil  
**Est. Volume/Number of Drums:****Special Conditions:** Direct Landfill NON ADC**NO Generator Signature Required****Section C DISPOSAL SITE INFORMATION****Site Name:** Oak Ridge**OPP Number:** \_\_\_\_\_ **Amount:** 14.35Kld  
\_\_\_\_\_  
**Authorized Signature**7/2/2020  
\_\_\_\_\_  
**Date (MM/DD/YY)**

75





OAK RIDGE RDF  
 2905 South Co. Rd. 150 East  
 LOGANSPOORT, IN, 46947  
 Ph: 574-722-5771

Reprint  
 Ticket# 996325

Customer Name	ENVIRONMENTALFIELDSVC ENVIRON	Carrier	SOLID FINISH	SOLID FINISH	CONSTRUCTI
Ticket Date	07/02/2020	Vehicle#	75	Volume	
Payment Type	Credit Account	Container			
Manual Ticket#		Driver	Mark		
Hauling Ticket#		Check#			
Route		Billing #	0000853		
State Waste Code		Gen EPA ID			
Manifest	614725In	Grid			
Destination					
PO	JT1994				
Profile	614725IN (PCB REMEDIATION WASTE SOIL (WM038A))				
Generator	141-ARCONIC3131 ARCONIC				

	Time	Scale	Operator	Inbound	Gross	57640 lb
In	07/02/2020 14:56:00	Scale 2	kdweitt		Tare	28940 lb
Out	07/02/2020 14:56:00		kdweitt		Net	28700 lb
					Tons	14.35

Comments

Product	LD%	Qty	UOM	Rate	Tax	Amount	Origin
1 Spwaste Solid Oth-	100	14.35	Tons				IN-TIPPECA

Total Tax  
 Total Ticket

Driver's Signature



996326

**Industrial Waste Disposal Manifest**

**Profile Number: 614725IN**

**Expiration Date: 4/14/2021**

**ALL SOLIDIFICATION MUST BE SCHEDULED 24 HOURS IN ADVANCE**

**Section A Generator Information**

**Generator Name:**  
Arconic Corp

**Technical Contact:**  
Matt Bruck: (513) 309-1966

**Waste Location:** Elliott Ditch Levee

**Street Address:**  
3131 Main Street

**County:** Tippecanoe

**City:** Lafayette

**State:** IN      **Zip Code:** 47905

**Emergency Response Phone Number:**  
Kevin Chapman: (812) 343-0163

**Waste Name:** PCB Remediation Waste Soil  
**Est. Volume/Number of Drums:**

**Special Conditions:** Direct Landfill NON ADC

**NO Generator Signature Required**

**Section C DISPOSAL SITE INFORMATION**

**Site Name:** Oak Ridge

**OPP Number:** \_\_\_\_\_ **Amount:** 19.25

Kld

7/6/2020

**Authorized Signature**

**Date (MM/DD/YY)**

80



OAK RIDGE RDF  
 2905 South Co. Rd. 150 East  
 LOGANSFORT, IN, 46947  
 Ph: 574-722-5771

Original  
 Ticket# 996326

Customer Name	ENVIRONMENTALFIELDSVC ENVIRON	Carrier	SOLID FINISH	SOLID FINISH	CONSTRUCTI
Ticket Date	07/02/2020	Vehicle#	80	Volume	
Payment Type	Credit Account	Container			
Manual Ticket#		Driver	Andy		
Hauling Ticket#		Check#			
Route		Billing #	0000853		
State Waste Code		Gen EPA ID			
Manifest	614725IN	Grid			
Destination					
PO	JT1994				
Profile	614725IN (PCB REMEDIATION WASTE SOIL (WM038A))				
Generator	141-ARCONIC3131 ARCONIC				

	Time	Scale	Operator	Inbound	Gross	66880 lb
In	07/02/2020 14:58:34	Scale 2	kdweitt		Tare	28380 lb
Out	07/02/2020 14:58:34		kdweitt		Net	38500 lb
					Tons	19.25

Comments

Product	LD%	Qty	UOM	Rate	Tax	Amount	Origin
1 Spwaste Solid Oth-	100	19.25	Tons				IN-TIPPECA

Total Tax  
 Total Ticket

Driver's Signature



996327

### Industrial Waste Disposal Manifest

Profile Number: 614725IN

Expiration Date: 4/14/2021

**ALL SOLIDIFICATION MUST BE SCHEDULED 24 HOURS IN ADVANCE**

#### Section A Generator Information

Generator Name:  
Arconic Corp

Technical Contact:  
Matt Bruck: (513) 309-1966

Waste Location: Elliott Ditch Levee

Street Address:  
3131 Main Street

County: Tippecanoe

City: Lafayette

State: IN Zip Code: 47905

Emergency Response Phone Number:  
Kevin Chapman: (812) 343-0163

Waste Name: PCB Remediation Waste Soil  
Est. Volume/Number of Drums:

Special Conditions: Direct Landfill NON ADC

NO Generator Signature Required

#### Section C DISPOSAL SITE INFORMATION

Site Name: Oak Ridge

OPP Number: \_\_\_\_\_

Amount: 13.55

fld  
Authorized Signature

7/2/2020  
Date (MM/DD/YY)

71



OAK RIDGE RDF  
 2905 South Co. Rd. 150 East  
 LOGANSPORT, IN, 46947  
 Ph: 574-722-5771

Original  
 Ticket# 996327

Customer Name ENVIRONMENTALFIELDSVC ENVIRON Carrier SOLID FINISH SOLID FINISH CONSTRUCTI  
 Ticket Date 07/02/2020 Vehicle# 71 Volume  
 Payment Type Credit Account Container  
 Manual Ticket# Driver Barry  
 Hauling Ticket# Check#  
 Route Billing # 0000853  
 State Waste Code Gen EPA ID  
 Manifest 614725IN Grid  
 Destination  
 PO JT1994  
 Profile 614725IN (PCB REMEDIATION WASTE SOIL (WM038A))  
 Generator 141-ARCONIC3131 ARCONIC

	Time	Scale	Operator	Inbound	Gross	57360 lb
In	07/02/2020 15:06:26	Scale 2	kdweitt		Tare	30260 lb
Out	07/02/2020 15:06:26		kdweitt		Net	27100 lb
Comments					Tons	13.55

Product	LD%	Qty	UOM	Rate	Tax	Amount	Origin
1 Spwaste Solid Oth-	100	13.55	Tons				IN-TIPPECA

Total Tax  
 Total Ticket

Driver's Signature



996330

## Industrial Waste Disposal Manifest

Profile Number: 614725IN

Expiration Date: 4/14/2021

**ALL SOLIDIFICATION MUST BE SCHEDULED 24 HOURS IN ADVANCE**

### Section A Generator Information

Generator Name:  
Arconic Corp

Technical Contact:  
Matt Bruck: (513) 309-1966

Waste Location: Elliott Ditch Levee

Street Address:  
3131 Main Street

County: Tippecanoe

City: Lafayette

State: IN Zip Code: 47905

Emergency Response Phone Number:  
Kevin Chapman: (812) 343-0163

Waste Name: PCB Remediation Waste Soil  
Est. Volume/Number of Drums:

Special Conditions: Direct Landfill NON ADC

NO Generator Signature Required

### Section C DISPOSAL SITE INFORMATION

Site Name: Oak Ridge

OPP Number: \_\_\_\_\_ Amount: 14.82

Authorized Signature

Date (MM/DD/YY) 7/2/2020

KL



OAK RIDGE RDF  
 2905 South Co. Rd. 150 East  
 LOGANSFORT, IN, 46947  
 Ph: 574-722-5771

Reprint  
 Ticket# 996330

Customer Name	ENVIRONMENTALFIELDSVC ENVIRON	Carrier	SOLID FINISH SOLID FINISH CONSTRUCTI
Ticket Date	07/02/2020	Vehicle#	77
Payment Type	Credit Account	Container	Volume
Manual Ticket#		Driver	Rob
Hauling Ticket#		Check#	
Route		Billing #	0000853
State Waste Code		Gen EPA ID	
Manifest	614725IN	Grid	
Destination			
PO	JT1994		
Profile	614725IN (PCB REMEDIATION WASTE SOIL (WM038A))		
Generator	141-ARCONIC3131 ARCONIC		

	Time	Scale	Operator	Inbound	Gross	58740 lb
In	07/02/2020 15:21:07	Scale 2	kdweitt		Tare	29100 lb
Out	07/02/2020 15:21:07		kdweitt		Net	29640 lb
Comments					Tons	14.82

Product	LD%	Qty	UOM	Rate	Tax	Amount	Origin
1 Spwaste Solid Oth-	100	14.82	Tons				IN-TIPPECA

Total Tax  
 Total Ticket

Driver's Signature



996331

## Industrial Waste Disposal Manifest

Profile Number: 614725IN

Expiration Date: 4/14/2021

**ALL SOLIDIFICATION MUST BE SCHEDULED 24 HOURS IN ADVANCE**

### Section A Generator Information

Generator Name:

Arconic Corp

Technical Contact:

Matt Bruck: (513) 309-1966

Waste Location: Elliott Ditch Levee

Street Address:

3131 Main Street

County: Tippecanoe

City: Lafayette

State: IN

Zip Code: 47905

Emergency Response Phone Number:

Kevin Chapman: (812) 343-0163

Waste Name: PCB Remediation Waste Soil

Est. Volume/Number of Drums:

Special Conditions: Direct Landfill NON ADC

NO Generator Signature Required

### Section C DISPOSAL SITE INFORMATION

Site Name: Oak Ridge

OPP Number: \_\_\_\_\_

Amount: 18.02

Authorized Signature

Date (MM/DD/YY)

79





OAK RIDGE RDF  
 2905 South Co. Rd. 150 East  
 LOGANSPOET, IN, 46947  
 Ph: 574-722-5771

Reprint  
 Ticket# 996331

Customer Name	ENVIRONMENTALFIELDSVC ENVIRON	Carrier	SOLID FINISH SOLID FINISH CONSTRUCTI
Ticket Date	07/02/2020	Vehicle#	79
Payment Type	Credit Account	Container	Volume
Manual Ticket#		Driver	Brad
Hauling Ticket#		Check#	
Route		Billing #	0000853
State Waste Code		Gen EPA ID	
Manifest	614725IN	Grid	
Destination			
PO	JT1994		
Profile	614725IN (PCB REMEDIATION WASTE SOIL (WM038A))		
Generator	141-ARCONIC3131 ARCONIC		

	Time	Scale	Operator	Inbound	Gross	64660 lb
In	07/02/2020 15:22:37	Scale 2	kdweitt		Tare	28620 lb
Out	07/02/2020 15:22:37		kdweitt		Net	36040 lb
Comments					Tons	18.02

Product	LD%	Qty	UOM	Rate	Tax	Amount	Origin
1 Spwaste Solid Oth-	100	18.02	Tons				IN-TIPPECA

Total Tax  
 Total Ticket

Driver's Signature



996336

### Industrial Waste Disposal Manifest

Profile Number: 614725IN

Expiration Date: 4/14/2021

**ALL SOLIDIFICATION MUST BE SCHEDULED 24 HOURS IN ADVANCE**

#### Section A Generator Information

Generator Name:  
Arconic Corp

Technical Contact:  
Matt Bruck: (513) 309-1966

Waste Location: Elliott Ditch Levee

Street Address:  
3131 Main Street

County: Tippecanoe

City: Lafayette

State: IN Zip Code: 47905

Emergency Response Phone Number:  
Kevin Chapman: (812) 343-0163

Waste Name: PCB Remediation Waste Soil  
Est. Volume/Number of Drums:

Special Conditions: Direct Landfill NON ADC

**NO Generator Signature Required**

#### Section C DISPOSAL SITE INFORMATION

Site Name: Oak Ridge

OPP Number: \_\_\_\_\_

Amount: 16.46

Rd  
Authorized Signature

7/2/2020  
Date (MM/DD/YY)

73



OAK RIDGE RDF  
 2905 South Co. Rd. 150 East  
 LOGANSPO, IN, 46947  
 Ph: 574-722-5771

Original  
 Ticket# 996336

Customer Name ENVIRONMENTALFIELDSVC ENVIRON Carrier SOLID FINISH SOLID FINISH CONSTRUCTI  
 Ticket Date 07/02/2020 Vehicle# 73 Volume  
 Payment Type Credit Account Container  
 Manual Ticket# Driver ZACH  
 Hauling Ticket# Check#  
 Route Billing # 0000853  
 State Waste Code Gen EPA ID  
 Manifest 614725IN  
 Destination Grid  
 PO JT1994  
 Profile 614725IN (PCB REMEDIATION WASTE SOIL (WM038A))  
 Generator 141-ARCONIC3131 ARCONIC

	Time	Scale	Operator	Inbound	Gross	62000 lb
In	07/02/2020 15:29:34	Scale 2	kdweitt		Tare	29080 lb
Out	07/02/2020 15:29:34		kdweitt		Net	32920 lb
Comments					Tons	16.46

Product	LD%	Qty	UOM	Rate	Tax	Amount	Origin
1 Spwaste Solid Oth-	100	16.46	Tons				IN-TIPPECA

Total Tax  
 Total Ticket

Driver's Signature



996394

**Industrial Waste Disposal Manifest**

**Profile Number: 614725IN**

**Expiration Date: 4/14/2021**

**ALL SOLIDIFICATION MUST BE SCHEDULED 24 HOURS IN ADVANCE**

**Section A Generator Information**

**Generator Name:**

Arconic Corp

**Technical Contact:**

Matt Bruck: (513) 309-1966

**Waste Location: Elliott Ditch Levee**

**Street Address:**

3131 Main Street

**County: Tippecanoe**

**City: Lafayette**

**State: IN**

**Zip Code: 47905**

**Emergency Response Phone Number:**

Kevin Chapman: (812) 343-0163

**Waste Name: PCB Remediation Waste Soil**

**Est. Volume/Number of Drums:**

**Special Conditions: Direct Landfill NON ADC**

**NO Generator Signature Required**

**Section C DISPOSAL SITE INFORMATION**

**Site Name: Oak Ridge**

**OPP Number:** \_\_\_\_\_

**Amount:** 20.57

Kid

7/16/2020

**Authorized Signature**

**Date (MM/DD/YY)**

30  
15



OAK RIDGE RDF  
 2905 South Co. Rd. 150 East  
 LOGANSFORT, IN, 46947  
 Ph: 574-722-5771

Reprint  
 Ticket# 996394

Customer Name	ENVIRONMENTALFIELDSVC ENVIRON	Carrier	SOLID FINISH	SOLID FINISH	CONSTRUCTI
Ticket Date	07/06/2020	Vehicle#	75	Volume	
Payment Type	Credit Account	Container			
Manual Ticket#		Driver	Mark		
Hauling Ticket#		Check#			
Route		Billing #	0000853		
State Waste Code		Gen EPA ID			
Manifest	614725IN	Grid			
Destination					
PO	JT1994				
Profile	614725IN (PCB REMEDIATION WASTE SOIL (WM038A))				
Generator	141-ARCONIC3131 ARCONIC				

	Time	Scale	Operator	Inbound	Gross	69960 lb
In	07/06/2020 07:44:31	Scale 2	kdweitt		Tare	28940 lb
Out	07/06/2020 07:44:31		kdweitt		Net	41020 lb
					Tons	20.51

Comments

Product	LD%	Qty	UOM	Rate	Tax	Amount	Origin
1 Spwaste Solid Oth-	100	20.51	Tons				IN-TIPPECA

Total Tax  
 Total Ticket

Driver's Signature



996393

**Industrial Waste Disposal Manifest**

**Profile Number: 614725IN**

**Expiration Date: 4/14/2021**

**ALL SOLIDIFICATION MUST BE SCHEDULED 24 HOURS IN ADVANCE**

**Section A Generator Information**

**Generator Name:**  
Arconic Corp

**Technical Contact:**  
Matt Bruck: (513) 309-1966

**Waste Location:** Elliott Ditch Levee

**Street Address:**  
3131 Main Street

**County:** Tippecanoe

**City:** Lafayette

**State:** IN      **Zip Code:** 47905

**Emergency Response Phone Number:**  
Kevin Chapman: (812) 343-0163

**Waste Name:** PCB Remediation Waste Soil  
**Est. Volume/Number of Drums:**

**Special Conditions:** Direct Landfill NON ADC

**NO Generator Signature Required**

**Section C DISPOSAL SITE INFORMATION**

**Site Name:** Oak Ridge

**OPP Number:** \_\_\_\_\_ **Amount:** 20.10

Kld  
\_\_\_\_\_

7/6/2020  
\_\_\_\_\_

**Authorized Signature**

**Date (MM/DD/YY)**

80



OAK RIDGE RDF  
 2905 South Co. Rd. 150 East  
 LOGANSPOORT, IN, 46947  
 Ph: 574-722-5771

Reprint  
 Ticket# 996393

Customer Name ENVIRONMENTALFIELDSVC ENVIRON Carrier SOLID FINISH SOLID FINISH CONSTRUCTI  
 Ticket Date 07/06/2020 Vehicle# 80 Volume  
 Payment Type Credit Account Container  
 Manual Ticket# Driver Andy  
 Hauling Ticket# Check#  
 Route Billing # 0000853  
 State Waste Code Gen EPA ID  
 Manifest 614725IN Grid  
 Destination  
 PO JT1994  
 Profile 614725IN (PCB REMEDIATION WASTE SOIL (WM038A))  
 Generator 141-ARCONIC3131 ARCONIC

	Time	Scale	Operator	Inbound	Gross	68580 lb
In	07/06/2020 07:41:13	Scale 2	kdweitt		Tare	28380 lb
Out	07/06/2020 07:41:13		kdweitt		Net	40200 lb
					Tons	20.10

Comments

Product	LD%	Qty	UOM	Rate	Tax	Amount	Origin
1 Spwaste Solid Oth-	100	20.10	Tons				IN-TIPPECA

Total Tax  
 Total Ticket

Driver`s Signature



996398

### Industrial Waste Disposal Manifest

Profile Number: 614725IN

Expiration Date: 4/14/2021

**ALL SOLIDIFICATION MUST BE SCHEDULED 24 HOURS IN ADVANCE**

#### Section A Generator Information

Generator Name:  
Arconic Corp

Technical Contact:  
Matt Bruck: (513) 309-1966

Waste Location: Elliott Ditch Levee

Street Address:  
3131 Main Street

County: Tippecanoe

City: Lafayette

State: IN Zip Code: 47905

Emergency Response Phone Number:  
Kevin Chapman: (812) 343-0163

Waste Name: PCB Remediation Waste Soil  
Est. Volume/Number of Drums:

Special Conditions: Direct Landfill NON ADC

NO Generator Signature Required

#### Section C DISPOSAL SITE INFORMATION

Site Name: Oak Ridge

OPP Number: \_\_\_\_\_

Amount: 19.48

Kld  
Authorized Signature

7/6/2020  
Date (MM/DD/YY)

74





OAK RIDGE RDF  
 2905 South Co. Rd. 150 East  
 LOGANSPO, IN, 46947  
 Ph: 574-722-5771

Reprint  
 Ticket# 996398

Customer Name ENVIRONMENTALFIELDSVC ENVIRON Carrier SOLID FINISH SOLID FINISH CONSTRUCTI  
 Ticket Date 07/06/2020 Vehicle# 76 Volume  
 Payment Type Credit Account Container  
 Manual Ticket# Driver pAUL  
 Hauling Ticket# Check#  
 Route Billing # 0000853  
 State Waste Code Gen EPA ID  
 Manifest 614725IN Grid  
 Destination  
 PO JT1994  
 Profile 614725IN (PCB REMEDIATION WASTE SOIL (WM038A))  
 Generator 141-ARCONIC3131 ARCONIC

	Time	Scale	Operator	Inbound	Gross	70260 lb
In	07/06/2020 08:06:53	Scale 2	kdweitt		Tare	31300 lb
Out	07/06/2020 08:06:53		kdweitt		Net	38960 lb
					Tons	19.48

Comments

Product	LD%	Qty	UOM	Rate	Tax	Amount	Origin
1 Spwaste Solid Oth-	100	19.48	Tons				IN-TIPPECA

Total Tax  
 Total Ticket

Driver's Signature



996399

**Industrial Waste Disposal Manifest**

**Profile Number: 614725IN**

**Expiration Date: 4/14/2021**

**ALL SOLIDIFICATION MUST BE SCHEDULED 24 HOURS IN ADVANCE**

**Section A Generator Information**

**Generator Name:**  
Arconic Corp

**Technical Contact:**  
Matt Bruck: (513) 309-1966

**Waste Location:** Elliott Ditch Levee

**Street Address:**  
3131 Main Street

**County:** Tippecanoe

**City:** Lafayette

**State:** IN      **Zip Code:** 47905

**Emergency Response Phone Number:**  
Kevin Chapman: (812) 343-0163

**Waste Name:** PCB Remediation Waste Soil  
**Est. Volume/Number of Drums:**

**Special Conditions:** Direct Landfill NON ADC

**NO Generator Signature Required**

**Section C DISPOSAL SITE INFORMATION**

**Site Name:** Oak Ridge

**OPP Number:** \_\_\_\_\_ **Amount:** 19.76

Kid  
\_\_\_\_\_  
**Authorized Signature**

7/6/2020  
\_\_\_\_\_  
**Date (MM/DD/YY)**

73



OAK RIDGE RDF  
 2905 South Co. Rd. 150 East  
 LOGANSPORT, IN, 46947  
 Ph: 574-722-5771

Reprint  
 Ticket# 996399

Customer Name	ENVIRONMENTALFIELDSVC ENVIRON	Carrier	SOLID FINISH SOLID FINISH CONSTRUCTI
Ticket Date	07/06/2020	Vehicle#	73
Payment Type	Credit Account	Container	Volume
Manual Ticket#		Driver	ZACH
Hauling Ticket#		Check#	
Route		Billing #	0000853
State Waste Code		Gen EPA ID	
Manifest	614725IN	Grid	
Destination			
PO	JT1994		
Profile	614725IN (PCB REMEDIATION WASTE SOIL (WM038A))		
Generator	141-ARCONIC3131 ARCONIC		

	Time	Scale	Operator	Inbound	Gross	68600 lb
In	07/06/2020 08:09:32	Scale 2	kdweitt		Tare	29080 lb
Out	07/06/2020 08:09:32		kdweitt		Net	39520 lb
					Tons	19.76

Comments

Product	LD%	Qty	UOM	Rate	Tax	Amount	Origin
1 Spwaste Solid Oth-	100	19.76	Tons				IN-TIPPECA

Total Tax  
 Total Ticket

Driver`s Signature



996402

**Industrial Waste Disposal Manifest**

**Profile Number: 614725IN**

**Expiration Date: 4/14/2021**

**ALL SOLIDIFICATION MUST BE SCHEDULED 24 HOURS IN ADVANCE**

**Section A Generator Information**

**Generator Name:**  
Arconic Corp

**Technical Contact:**  
Matt Bruck: (513) 309-1966

**Waste Location:** Elliott Ditch Levee

**Street Address:**  
3131 Main Street

**County:** Tippecanoe

**City:** Lafayette

**State:** IN      **Zip Code:** 47905

**Emergency Response Phone Number:**  
Kevin Chapman: (812) 343-0163

**Waste Name:** PCB Remediation Waste Soil  
**Est. Volume/Number of Drums:**

**Special Conditions:** Direct Landfill NON ADC

**NO Generator Signature Required**

**Section C DISPOSAL SITE INFORMATION**

**Site Name:** Oak Ridge

**OPP Number:** \_\_\_\_\_ **Amount:** 20

Kld  
**Authorized Signature**

2/6/2020  
**Date (MM/DD/YY)**

??



OAK RIDGE RDF  
 2905 South Co. Rd. 150 East  
 LOGANSPOBT, IN, 46947  
 Ph: 574-722-5771

Reprint  
 Ticket# 996402

Customer Name ENVIRONMENTALFIELDSVC ENVIRON Carrier SOLID FINISH SOLID FINISH CONSTRUCTI  
 Ticket Date 07/06/2020 Vehicle# 77 Volume  
 Payment Type Credit Account Container  
 Manual Ticket# Driver Rob  
 Hauling Ticket# Check#  
 Route Billing # 0000853  
 State Waste Code Gen EPA ID  
 Manifest 614725IN  
 Destination Grid  
 PO JT1994  
 Profile 614725IN (PCB REMEDIATION WASTE SOIL (WM038A))  
 Generator 141-ARCONIC3131 ARCONIC

	Time	Scale	Operator	Inbound	Gross	69100 lb
In	07/06/2020 08:25:44	Scale 2	kdweitt		Tare	29100 lb
Out	07/06/2020 08:25:44		kdweitt		Net	40000 lb
					Tons	20.00

Comments

Product	LD%	Qty	UOM	Rate	Tax	Amount	Origin
1 Spwaste Solid Oth-	100	20.00	Tons				IN-TIPPECA

Total Tax  
 Total Ticket

Driver`s Signature



996403

**Industrial Waste Disposal Manifest****Profile Number: 614725IN****Expiration Date: 4/14/2021****ALL SOLIDIFICATION MUST BE SCHEDULED 24 HOURS IN ADVANCE****Section A Generator Information****Generator Name:**

Arconic Corp

**Technical Contact:**

Matt Bruck: (513) 309-1966

**Waste Location:** Elliott Ditch Levee**Street Address:**

3131 Main Street

**County:** Tippecanoe**City:** Lafayette**State:** IN**Zip Code:** 47905**Emergency Response Phone Number:**

Kevin Chapman: (812) 343-0163

**Waste Name:** PCB Remediation Waste Soil**Est. Volume/Number of Drums:****Special Conditions:** Direct Landfill NON ADC**NO Generator Signature Required****Section C DISPOSAL SITE INFORMATION****Site Name:** Oak Ridge**OPP Number:** \_\_\_\_\_**Amount:** 18.66**Authorized Signature****Date (MM/DD/YY)**

KID

7/6/2020

71



OAK RIDGE RDF  
 2905 South Co. Rd. 150 East  
 LOGANSPOORT, IN, 46947  
 Ph: 574-722-5771

Original  
 Ticket# 996403

Customer Name	ENVIRONMENTALFIELDSVC ENVIRON	Carrier	SOLID FINISH	SOLID FINISH	CONSTRUCTI
Ticket Date	07/06/2020	Vehicle#	71	Volume	
Payment Type	Credit Account	Container			
Manual Ticket#		Driver	Barry		
Hauling Ticket#		Check#			
Route		Billing #	0000853		
State Waste Code		Gen EPA ID			
Manifest	614725IN				
Destination		Grid			
PO	JT1994				
Profile	614725IN (PCB REMEDIATION WASTE SOIL (WM038A))				
Generator	141-ARCONIC3131 ARCONIC				

	Time	Scale	Operator	Inbound	Gross	67580 lb
In	07/06/2020 08:33:20	Scale 2	kdweitt		Tare	30260 lb
Out	07/06/2020 08:33:20		kdweitt		Net	37320 lb
					Tons	18.66

Comments

Product	LD%	Qty	UOM	Rate	Tax	Amount	Origin
1 Spwaste Solid Oth-	100	18.66	Tons				IN-TIPPECA

Total Tax  
 Total Ticket

Driver`s Signature



996404

**Industrial Waste Disposal Manifest**

**Profile Number: 614725IN**

**Expiration Date: 4/14/2021**

**ALL SOLIDIFICATION MUST BE SCHEDULED 24 HOURS IN ADVANCE**

**Section A Generator Information**

**Generator Name:**  
Arconic Corp

**Technical Contact:**  
Matt Bruck: (513) 309-1966

**Waste Location:** Elliott Ditch Levee

**Street Address:**  
3131 Main Street

**County:** Tippecanoe

**City:** Lafayette

**State:** IN      **Zip Code:** 47905

**Emergency Response Phone Number:**  
Kevin Chapman: (812) 343-0163

**Waste Name:** PCB Remediation Waste Soil  
**Est. Volume/Number of Drums:**

**Special Conditions:** Direct Landfill NON ADC

**NO Generator Signature Required**

**Section C DISPOSAL SITE INFORMATION**

**Site Name:** Oak Ridge

**OPP Number:** \_\_\_\_\_ **Amount:** 18.65

*Kid*

7/6/2020

\_\_\_\_\_  
**Authorized Signature**

\_\_\_\_\_  
**Date (MM/DD/YY)**





OAK RIDGE RDF  
 2905 South Co. Rd. 150 East  
 LOGANSPOET, IN, 46947  
 Ph: 574-722-5771

Reprint  
 Ticket# 996404

Customer Name	ENVIRONMENTALFIELDSVC ENVIRON	Carrier	SOLID FINISH	SOLID FINISH	CONSTRUCTI
Ticket Date	07/06/2020	Vehicle#	78	Volume	
Payment Type	Credit Account	Container			
Manual Ticket#		Driver	Scott		
Hauling Ticket#		Check#			
Route		Billing #	0000853		
State Waste Code		Gen EPA ID			
Manifest	614725IN	Grid			
Destination					
PO	JT1994				
Profile	614725IN (PCB REMEDIATION WASTE SOIL (WM038A))				
Generator	141-ARCONIC3131 ARCONIC				

	Time	Scale	Operator	Inbound	Gross	66100 lb
In	07/06/2020 08:40:56	Scale 2	kdweitt		Tare	28800 lb
Out	07/06/2020 08:40:56		kdweitt		Net	37300 lb
					Tons	18.65

Comments

Product	LD%	Qty	UOM	Rate	Tax	Amount	Origin
1 Spwaste Solid Oth-	100	18.65	Tons				IN-TIPPECA

Total Tax  
 Total Ticket

Driver's Signature



996420

**Industrial Waste Disposal Manifest**  
**Profile Number: 614725IN**  
**Expiration Date: 4/14/2021**

**ALL SOLIDIFICATION MUST BE SCHEDULED 24 HOURS IN ADVANCE**

**Section A Generator Information**

**Generator Name:** Arconic Corp  
**Technical Contact:** Matt Bruck: (513) 309-1966

**Waste Location:** Elliott Ditch Levee

**Street Address:** 3131 Main Street  
**County:** Tippecanoe

**City:** Lafayette  
**State:** IN **Zip Code:** 47905

**Emergency Response Phone Number:**  
Kevin Chapman: (812) 343-0163

**Waste Name:** PCB Remediation Waste Soil  
**Est. Volume/Number of Drums:**

**Special Conditions:** Direct Landfill NON ADC

**NO Generator Signature Required**

**Section C DISPOSAL SITE INFORMATION**

**Site Name:** Oak Ridge  
**OPP Number:** \_\_\_\_\_ **Amount:** 20.71

Kbd  
\_\_\_\_\_  
**Authorized Signature**

7/6/2020  
\_\_\_\_\_  
**Date (MM/DD/YY)**

75



OAK RIDGE RDF  
 2905 South Co. Rd. 150 East  
 LOGANSPOET, IN, 46947  
 Ph: 574-722-5771

Reprint  
 Ticket# 996420

Customer Name	ENVIRONMENTALFIELDSVC ENVIRON	Carrier	SOLID FINISH SOLID FINISH CONSTRUCTI
Ticket Date	07/06/2020	Vehicle#	75
Payment Type	Credit Account	Container	Volume
Manual Ticket#		Driver	Mark
Hauling Ticket#		Check#	
Route		Billing #	0000853
State Waste Code		Gen EPA ID	
Manifest	614725IN	Grid	
Destination			
PO	JT1994		
Profile	614725IN (PCB REMEDIATION WASTE SOIL (WM038A))		
Generator	141-ARCONIC3131 ARCONIC		

	Time	Scale	Operator	Inbound	Gross	70360 lb
In	07/06/2020 09:53:45	Scale 2	kdweitt		Tare	28940 lb
Out	07/06/2020 09:53:45		kdweitt		Net	41420 lb
					Tons	20.71

Comments

Product	LD%	Qty	UOM	Rate	Tax	Amount	Origin
1 Spwaste Solid Oth-	100	20.71	Tons				IN-TIPPECA

Total Tax  
 Total Ticket

Driver's Signature



99642

**Industrial Waste Disposal Manifest**

**Profile Number: 614725IN**

**Expiration Date: 4/14/2021**

**ALL SOLIDIFICATION MUST BE SCHEDULED 24 HOURS IN ADVANCE**

**Section A Generator Information**

**Generator Name:**

Arconic Corp

**Technical Contact:**

Matt Bruck: (513) 309-1966

**Waste Location: Elliott Ditch Levee**

**Street Address:**

3131 Main Street

**County: Tippecanoe**

**City: Lafayette**

**State: IN**

**Zip Code: 47905**

**Emergency Response Phone Number:**

Kevin Chapman: (812) 343-0163

**Waste Name: PCB Remediation Waste Soil**

**Est. Volume/Number of Drums:**

**Special Conditions: Direct Landfill NON ADC**

**NO Generator Signature Required**

**Section C DISPOSAL SITE INFORMATION**

**Site Name: Oak Ridge**

**OPP Number:** \_\_\_\_\_

**Amount:** \_\_\_\_\_

19.71

*[Handwritten Signature]*

7/6/2020

**Authorized Signature**

**Date (MM/DD/YY)**

80



OAK RIDGE RDF  
 2905 South Co. Rd. 150 East  
 LOGANSPOET, IN, 46947  
 Ph: 574-722-5771

Reprint  
 Ticket# 996421

Customer Name	ENVIRONMENTALFIELDSVC ENVIRON	Carrier	SOLID FINISH SOLID FINISH CONSTRUCTI
Ticket Date	07/06/2020	Vehicle#	80
Payment Type	Credit Account	Container	Volume
Manual Ticket#		Driver	Andy
Hauling Ticket#		Check#	
Route		Billing #	0000853
State Waste Code		Gen EPA ID	
Manifest	614725IN	Grid	
Destination			
PO	JT1994		
Profile	614725IN (PCB REMEDIATION WASTE SOIL (WM038A))		
Generator	141-ARCONIC3131 ARCONIC		

	Time	Scale	Operator	Inbound	Gross	67800 lb
In	07/06/2020 09:54:56	Scale 2	kdweitt		Tare	28380 lb
Out	07/06/2020 09:54:56		kdweitt		Net	39420 lb
					Tons	19.71

Comments

Product	LD%	Qty	UOM	Rate	Tax	Amount	Origin
1 Spwaste Solid Oth-	100	19.71	Tons				IN-TIPPECA

Total Tax  
 Total Ticket

Driver's Signature



996423

**Industrial Waste Disposal Manifest**

**Profile Number: 614725IN**

**Expiration Date: 4/14/2021**

**ALL SOLIDIFICATION MUST BE SCHEDULED 24 HOURS IN ADVANCE**

**Section A Generator Information**

**Generator Name:**  
Arconic Corp

**Technical Contact:**  
Matt Bruck: (513) 309-1966

**Waste Location:** Elliott Ditch Levee

**Street Address:**  
3131 Main Street

**County:** Tippecanoe

**City:** Lafayette

**State:** IN      **Zip Code:** 47905

**Emergency Response Phone Number:**  
Kevin Chapman: (812) 343-0163

**Waste Name:** PCB Remediation Waste Soil  
**Est. Volume/Number of Drums:**

**Special Conditions:** Direct Landfill NON ADC

**NO Generator Signature Required**

**Section C DISPOSAL SITE INFORMATION**

**Site Name:** Oak Ridge

**OPP Number:** \_\_\_\_\_ **Amount:** 20.34

KW

8/7/6/2020

**Authorized Signature**

**Date (MM/DD/YY)**

82



OAK RIDGE RDF  
 2905 South Co. Rd. 150 East  
 LOGANSPORT, IN, 46947  
 Ph: 574-722-5771

Reprint  
 Ticket# 996423

Customer Name ENVIRONMENTALFIELDSVC ENVIRON Carrier SOLID FINISH SOLID FINISH CONSTRUCTI  
 Ticket Date 07/06/2020 Vehicle# 82 Volume  
 Payment Type Credit Account Container  
 Manual Ticket# Driver Earl  
 Hauling Ticket# Check#  
 Route Billing # 0000853  
 State Waste Code Gen EPA ID  
 Manifest 614725IN  
 Destination Grid  
 PO JT1994  
 Profile 614725IN (PCB REMEDIATION WASTE SOIL (WM038A))  
 Generator 141-ARCONIC3131 ARCONIC

	Time	Scale	Operator	Inbound	Gross	64120 lb
In	07/06/2020 09:58:34	Scale 2	kdweitt		Tare	23440 lb
Out	07/06/2020 09:58:34		kdweitt		Net	40680 lb
					Tons	20.34

Comments

Product	LD%	Qty	UOM	Rate	Tax	Amount	Origin
1 Spwaste Solid Oth-	100	20.34	Tons				IN-TIPPECA

Total Tax  
 Total Ticket

Driver's Signature



996429

### Industrial Waste Disposal Manifest

Profile Number: 614725IN

Expiration Date: 4/14/2021

**ALL SOLIDIFICATION MUST BE SCHEDULED 24 HOURS IN ADVANCE**

#### Section A Generator Information

Generator Name:  
Arconic Corp

Technical Contact:  
Matt Bruck: (513) 309-1966

Waste Location: Elliott Ditch Levee

Street Address:  
3131 Main Street

County: Tippecanoe

City: Lafayette

State: IN Zip Code: 47905

Emergency Response Phone Number:  
Kevin Chapman: (812) 343-0163

Waste Name: PCB Remediation Waste Soil  
Est. Volume/Number of Drums:

Special Conditions: Direct Landfill NON ADC

NO Generator Signature Required

#### Section C DISPOSAL SITE INFORMATION

Site Name: Oak Ridge

OPP Number: \_\_\_\_\_ Amount: 18.24

Authorized Signature

Date (MM/DD/YY)

76





OAK RIDGE RDF  
 2905 South Co. Rd. 150 East  
 LOGANSFORT, IN, 46947  
 Ph: 574-722-5771

Reprint  
 Ticket# 996429

Customer Name	ENVIRONMENTALFIELDSVC ENVIRON	Carrier	SOLID FINISH SOLID FINISH CONSTRUCTI
Ticket Date	07/06/2020	Vehicle#	76
Payment Type	Credit Account	Container	Volume
Manual Ticket#		Driver	pAUL
Hauling Ticket#		Check#	
Route		Billing #	0000853
State Waste Code		Gen EPA ID	
Manifest	614725IN	Grid	
Destination			
PO	JT1994		
Profile	614725IN (PCB REMEDIATION WASTE SOIL (WM038A))		
Generator	141-ARCONIC3131 ARCONIC		

	Time	Scale	Operator	Inbound	Gross	67820 lb
In	07/06/2020 10:16:33	Scale 2	kdweitt		Tare	31300 lb
Out	07/06/2020 10:16:33		kdweitt		Net	36520 lb
Comments					Tons	18.26

Product	LD%	Qty	UOM	Rate	Tax	Amount	Origin
1 Spwaste Solid Oth-	100	18.26	Tons				IN-TIPPECA

Total Tax  
 Total Ticket

Driver's Signature



996434

### Industrial Waste Disposal Manifest

Profile Number: 614725IN

Expiration Date: 4/14/2021

**ALL SOLIDIFICATION MUST BE SCHEDULED 24 HOURS IN ADVANCE**

#### Section A Generator Information

Generator Name:  
Arconic Corp

Technical Contact:  
Matt Bruck: (513) 309-1966

Waste Location: Elliott Ditch Levee

Street Address:  
3131 Main Street

County: Tippecanoe

City: Lafayette

State: IN Zip Code: 47905

Emergency Response Phone Number:  
Kevin Chapman: (812) 343-0163

Waste Name: PCB Remediation Waste Soil  
Est. Volume/Number of Drums:

Special Conditions: Direct Landfill NON ADC

NO Generator Signature Required

#### Section C DISPOSAL SITE INFORMATION

Site Name: Oak Ridge

OPP Number: \_\_\_\_\_ Amount: 20.02

Kid  
Authorized Signature

7/6/2020  
Date (MM/DD/YY)

73



OAK RIDGE RDF  
 2905 South Co. Rd. 150 East  
 LOGANSPO, IN, 46947  
 Ph: 574-722-5771

Reprint  
 Ticket# 996434

Customer Name	ENVIRONMENTALFIELDSVC ENVIRON	Carrier	SOLID FINISH	SOLID FINISH	CONSTRUCTI
Ticket Date	07/06/2020	Vehicle#	73	Volume	
Payment Type	Credit Account	Container			
Manual Ticket#		Driver	ZACH		
Hauling Ticket#		Check#			
Route		Billing #	0000853		
State Waste Code		Gen EPA ID			
Manifest	614725IN	Grid			
Destination					
PO	JT1994				
Profile	614725IN (PCB REMEDIATION WASTE SOIL (WM038A))				
Generator	141-ARCONIC3131 ARCONIC				

	Time	Scale	Operator	Inbound	Gross	69120 lb
In	07/06/2020 10:29:12	Scale 2	kdweitt		Tare	29080 lb
Out	07/06/2020 10:29:12		kdweitt		Net	40040 lb
Comments					Tons	20.02

Product	LD%	Qty	UOM	Rate	Tax	Amount	Origin
1 Spwaste Solid Oth-	100	20.02	Tons				IN-TIPPECA

Total Tax  
 Total Ticket

Driver's Signature



996437

**Industrial Waste Disposal Manifest**

**Profile Number: 614725IN**

**Expiration Date: 4/14/2021**

**ALL SOLIDIFICATION MUST BE SCHEDULED 24 HOURS IN ADVANCE**

**Section A Generator Information**

**Generator Name:**  
Arconic Corp

**Technical Contact:**  
Matt Bruck: (513) 309-1966

**Waste Location:** Elliott Ditch Levee

**Street Address:**  
3131 Main Street

**County:** Tippecanoe

**City:** Lafayette

**State:** IN      **Zip Code:** 47905

**Emergency Response Phone Number:**  
Kevin Chapman: (812) 343-0163

**Waste Name:** PCB Remediation Waste Soil  
**Est. Volume/Number of Drums:**

**Special Conditions:** Direct Landfill NON ADC

**NO Generator Signature Required**

**Section C DISPOSAL SITE INFORMATION**

**Site Name:** Oak Ridge

**OPP Number:** \_\_\_\_\_ **Amount:** 18.88

Kid

7/6/2020

\_\_\_\_\_  
**Authorized Signature**

\_\_\_\_\_  
**Date (MM/DD/YY)**

77



OAK RIDGE RDF  
 2905 South Co. Rd. 150 East  
 LOGANSPOrt, IN, 46947  
 Ph: 574-722-5771

Reprint  
 Ticket# 996437

Customer Name ENVIRONMENTALFIELDSVC ENVIRON Carrier SOLID FINISH SOLID FINISH CONSTRUCTI  
 Ticket Date 07/06/2020 Vehicle# 77 Volume  
 Payment Type Credit Account Container  
 Manual Ticket# Driver Rob  
 Hauling Ticket# Check#  
 Route Billing # 0000853  
 State Waste Code Gen EPA ID  
 Manifest 614725IN Grid  
 Destination  
 PO JT1994  
 Profile 614725IN (PCB REMEDIATION WASTE SOIL (WM038A))  
 Generator 141-ARCONIC3131 ARCONIC

	Time	Scale	Operator	Inbound	Gross	66860 lb
In	07/06/2020 10:38:15	Scale 2	kdweitt		Tare	29100 lb
Out	07/06/2020 10:38:15		kdweitt		Net	37760 lb
Comments					Tons	18.88

Product	LD%	Qty	UOM	Rate	Tax	Amount	Origin
1 Spwaste Solid Oth-	100	18.88	Tons				IN-TIPPECA

Total Tax  
 Total Ticket

Driver's Signature



996438

### Industrial Waste Disposal Manifest

Profile Number: 614725IN

Expiration Date: 4/14/2021

**ALL SOLIDIFICATION MUST BE SCHEDULED 24 HOURS IN ADVANCE**

#### Section A Generator Information

Generator Name:  
Arconic Corp

Technical Contact:  
Matt Bruck: (513) 309-1966

Waste Location: Elliott Ditch Levee

Street Address:  
3131 Main Street

County: Tippecanoe

City: Lafayette

State: IN Zip Code: 47905

Emergency Response Phone Number:  
Kevin Chapman: (812) 343-0163

Waste Name: PCB Remediation Waste Soil  
Est. Volume/Number of Drums:

Special Conditions: Direct Landfill NON ADC

NO Generator Signature Required

#### Section C DISPOSAL SITE INFORMATION

Site Name: Oak Ridge

OPP Number: \_\_\_\_\_ Amount: 17.93

KCQ  
Authorized Signature

7/6/2020  
Date (MM/DD/YY)

71



OAK RIDGE RDF  
 2905 South Co. Rd. 150 East  
 LOGANSPOORT, IN, 46947  
 Ph: 574-722-5771

Reprint  
 Ticket# 996438

Customer Name	ENVIRONMENTALFIELDSVC ENVIRON	Carrier	SOLID FINISH	SOLID FINISH	CONSTRUCTI
Ticket Date	07/06/2020	Vehicle#	71	Volume	
Payment Type	Credit Account	Container			
Manual Ticket#		Driver	Barry		
Hauling Ticket#		Check#			
Route		Billing #	0000853		
State Waste Code		Gen EPA ID			
Manifest	614725IN	Grid			
Destination					
PO	JT1994				
Profile	614725IN (PCB REMEDIATION WASTE SOIL (WM038A))				
Generator	141-ARCONIC3131 ARCONIC				

	Time	Scale	Operator	Inbound	Gross	66120 lb
In	07/06/2020 10:39:40	Scale 2	kdweitt		Tare	30260 lb
Out	07/06/2020 10:39:40		kdweitt		Net	35860 lb
					Tons	17.93

Comments

Product	LD%	Qty	UOM	Rate	Tax	Amount	Origin
1 Spwaste Solid Oth-	100	17.93	Tons				IN-TIPPECA

Total Tax  
 Total Ticket

Driver's Signature



512  
996439

**Industrial Waste Disposal Manifest**

**Profile Number: 614725IN**

**Expiration Date: 4/14/2021**

**ALL SOLIDIFICATION MUST BE SCHEDULED 24 HOURS IN ADVANCE**

**Section A Generator Information**

**Generator Name:**  
Arconic Corp  
**Technical Contact:**  
Matt Bruck: (513) 309-1966

**Waste Location:** Elliott Ditch Levee

**Street Address:**  
3131 Main Street  
**County:** Tippecanoe

**City:** Lafayette  
**State:** IN **Zip Code:** 47905

**Emergency Response Phone Number:**  
Kevin Chapman: (812) 343-0163

**Waste Name:** PCB Remediation Waste Soil  
**Est. Volume/Number of Drums:**

**Special Conditions:** Direct Landfill NON ADC

**NO Generator Signature Required**

**Section C DISPOSAL SITE INFORMATION**

**Site Name:** Oak Ridge  
**OPP Number:** \_\_\_\_\_ **Amount:** 20.36

Kia  
\_\_\_\_\_  
**Authorized Signature**

7/6/2020  
\_\_\_\_\_  
**Date (MM/DD/YY)**





OAK RIDGE RDF  
 2905 South Co. Rd. 150 East  
 LOGANSPORT, IN, 46947  
 Ph: 574-722-5771

Reprint  
 Ticket# 996439

Customer Name	ENVIRONMENTALFIELDSVC ENVIRON	Carrier	SOLID FINISH SOLID FINISH CONSTRUCTI
Ticket Date	07/06/2020	Vehicle#	78
Payment Type	Credit Account	Container	Volume
Manual Ticket#		Driver	Scott
Hauling Ticket#		Check#	
Route		Billing #	0000853
State Waste Code		Gen EPA ID	
Manifest	614725IN	Grid	
Destination			
PO	JT1994		
Profile	614725IN (PCB REMEDIATION WASTE SOIL (WM038A))		
Generator	141-ARCONIC3131 ARCONIC		

	Time	Scale	Operator	Inbound	Gross	
In	07/06/2020 10:45:43	Scale 2	kdweitt		69520 lb	
Out	07/06/2020 10:45:43		kdweitt		Tare 28800 lb	
					Net 40720 lb	
					Tons 20.36	

Comments

Product	LD%	Qty	UOM	Rate	Tax	Amount	Origin
1 Spwaste Solid Oth-	100	20.36	Tons				IN-TIPPECA

Total Tax  
 Total Ticket

Driver's Signature



996451

**Industrial Waste Disposal Manifest**

**Profile Number: 614725IN**

**Expiration Date: 4/14/2021**

**ALL SOLIDIFICATION MUST BE SCHEDULED 24 HOURS IN ADVANCE**

**Section A Generator Information**

**Generator Name:**  
Arconic Corp

**Technical Contact:**  
Matt Bruck: (513) 309-1966

**Waste Location:** Elliott Ditch Levee

**Street Address:**  
3131 Main Street

**County:** Tippecanoe

**City:** Lafayette

**State:** IN      **Zip Code:** 47905

**Emergency Response Phone Number:**  
Kevin Chapman: (812) 343-0163

**Waste Name:** PCB Remediation Waste Soil  
**Est. Volume/Number of Drums:**

**Special Conditions:** Direct Landfill NON ADC

**NO Generator Signature Required**

**Section C DISPOSAL SITE INFORMATION**

**Site Name:** Oak Ridge

**OPP Number:** \_\_\_\_\_ **Amount:** 20.62

Kld

7/6/2020

**Authorized Signature** \_\_\_\_\_

**Date (MM/DD/YY)** \_\_\_\_\_

82



OAK RIDGE RDF  
 2905 South Co. Rd. 150 East  
 LOGANSPOORT, IN, 46947  
 Ph: 574-722-5771

Reprint  
 Ticket# 996451

Customer Name	ENVIRONMENTALFIELDSVC ENVIRON	Carrier	SOLID FINISH SOLID FINISH CONSTRUCTI
Ticket Date	07/06/2020	Vehicle#	82
Payment Type	Credit Account	Container	Volume
Manual Ticket#		Driver	Earl
Hauling Ticket#		Check#	
Route		Billing #	0000853
State Waste Code		Gen EPA ID	
Manifest	614725IN	Grid	
Destination			
PO	JT1994		
Profile	614725IN (PCB REMEDIATION WASTE SOIL (WM038A))		
Generator	141-ARCONIC3131 ARCONIC		

	Time	Scale	Operator	Inbound	Gross		
In	07/06/2020 12:06:52	Scale 2	kdweitt			64680 lb	
Out	07/06/2020 12:06:52		kdweitt			23440 lb	
						Net	
						Tons	41240 lb
							20.62

Comments

Product	LD%	Qty	UOM	Rate	Tax	Amount	Origin
1 Spwaste Solid Oth-	100	20.62	Tons				IN-TIPPECA

Total Tax  
 Total Ticket

Driver's Signature



996452

**Industrial Waste Disposal Manifest**

**Profile Number: 614725IN**

**Expiration Date: 4/14/2021**

**ALL SOLIDIFICATION MUST BE SCHEDULED 24 HOURS IN ADVANCE**

**Section A Generator Information**

**Generator Name:**  
Arconic Corp

**Technical Contact:**  
Matt Bruck: (513) 309-1966

**Waste Location:** Elliott Ditch Levee

**Street Address:**  
3131 Main Street

**County:** Tippecanoe

**City:** Lafayette

**State:** IN      **Zip Code:** 47905

**Emergency Response Phone Number:**  
Kevin Chapman: (812) 343-0163

**Waste Name:** PCB Remediation Waste Soil  
**Est. Volume/Number of Drums:**

**Special Conditions:** Direct Landfill NON ADC

**NO Generator Signature Required**

**Section C DISPOSAL SITE INFORMATION**

**Site Name:** Oak Ridge

**OPP Number:** \_\_\_\_\_ **Amount:** 20.55

*Kld*

*7/6/2020*

**Authorized Signature**

**Date (MM/DD/YY)**

75



OAK RIDGE RDF  
 2905 South Co. Rd. 150 East  
 LOGANSPO, IN, 46947  
 Ph: 574-722-5771

Reprint  
 Ticket# 996452

Customer Name ENVIRONMENTALFIELDSVC ENVIRON Carrier SOLID FINISH SOLID FINISH CONSTRUCTI  
 Ticket Date 07/06/2020 Vehicle# 75 Volume  
 Payment Type Credit Account Container  
 Manual Ticket# Driver Mark  
 Hauling Ticket# Check#  
 Route Billing # 0000853  
 State Waste Code Gen EPA ID  
 Manifest 614725IN  
 Destination Grid  
 PO JT1994  
 Profile 614725IN (PCB REMEDIATION WASTE SOIL (WM038A))  
 Generator 141-ARCONIC3131 ARCONIC

	Time	Scale	Operator	Inbound	Gross	70040 lb
In	07/06/2020 12:08:26	Scale 2	kdweitt		Tare	28940 lb
Out	07/06/2020 12:08:26		kdweitt		Net	41100 lb
					Tons	20.55

Comments

Product	LD%	Qty	UOM	Rate	Tax	Amount	Origin
1 Spwaste Solid Oth-	100	20.55	Tons				IN-TIPPECA

Total Tax  
 Total Ticket

Driver`s Signature



996453

**Industrial Waste Disposal Manifest****Profile Number: 614725IN****Expiration Date: 4/14/2021****ALL SOLIDIFICATION MUST BE SCHEDULED 24 HOURS IN ADVANCE****Section A Generator Information****Generator Name:**  
Arconic Corp**Technical Contact:**  
Matt Bruck: (513) 309-1966**Waste Location:** Elliott Ditch Levee**Street Address:**  
3131 Main Street**County:** Tippecanoe**City:** Lafayette**State:** IN      **Zip Code:** 47905**Emergency Response Phone Number:**  
Kevin Chapman: (812) 343-0163**Waste Name:** PCB Remediation Waste Soil  
**Est. Volume/Number of Drums:****Special Conditions:** Direct Landfill NON ADC**NO Generator Signature Required****Section C DISPOSAL SITE INFORMATION****Site Name:** Oak Ridge**OPP Number:** \_\_\_\_\_ **Amount:** 18.72

 A handwritten signature in blue ink, appearing to be 'Kld', written over a horizontal line.
   
**Authorized Signature**


 A handwritten date '7/6/2020' in blue ink, written over a horizontal line.
   
**Date (MM/DD/YY)**



OAK RIDGE RDF  
 2905 South Co. Rd. 150 East  
 LOGANSPO, IN, 46947  
 Ph: 574-722-5771

Reprint  
 Ticket# 996453

Customer Name	ENVIRONMENTALFIELDSVC ENVIRON	Carrier	SOLID FINISH SOLID FINISH CONSTRUCTI
Ticket Date	07/06/2020	Vehicle#	80
Payment Type	Credit Account	Container	Volume
Manual Ticket#		Driver	Andy
Hauling Ticket#		Check#	
Route		Billing #	0000853
State Waste Code		Gen EPA ID	
Manifest	614725IN	Grid	
Destination			
PO	JT1994		
Profile	614725IN (PCB REMEDIATION WASTE SOIL (WM038A))		
Generator	141-ARCONIC3131 ARCONIC		

	Time	Scale	Operator	Inbound	Gross	
In	07/06/2020 12:09:56	Scale 2	kdweitt		65820 lb	
Out	07/06/2020 12:09:56		kdweitt		Tare 28380 lb	
					Net 37440 lb	
					Tons 18.72	

Comments

Product	LD%	Qty	UOM	Rate	Tax	Amount	Origin
1 Spwaste Solid Oth-	100	18.72	Tons				IN-TIPPECA

Total Tax  
 Total Ticket

Driver's Signature



9964/61

### Industrial Waste Disposal Manifest

Profile Number: 614725IN

Expiration Date: 4/14/2021

**ALL SOLIDIFICATION MUST BE SCHEDULED 24 HOURS IN ADVANCE**

#### Section A Generator Information

Generator Name:  
Arconic Corp

Technical Contact:  
Matt Bruck: (513) 309-1966

Waste Location: Elliott Ditch Levee

Street Address:  
3131 Main Street

County: Tippecanoe

City: Lafayette

State: IN Zip Code: 47905

Emergency Response Phone Number:  
Kevin Chapman: (812) 343-0163

Waste Name: PCB Remediation Waste Soil  
Est. Volume/Number of Drums:

Special Conditions: Direct Landfill NON ADC

NO Generator Signature Required

#### Section C DISPOSAL SITE INFORMATION

Site Name: Oak Ridge

OPP Number: \_\_\_\_\_ Amount: 17.12

Kld  
Authorized Signature

7/6/2020  
Date (MM/DD/YY)





OAK RIDGE RDF  
 2905 South Co. Rd. 150 East  
 LOGANSPORT, IN, 46947  
 Ph: 574-722-5771

Reprint  
 Ticket# 996461

Customer Name ENVIRONMENTALFIELDSVC ENVIRON Carrier SOLID FINISH SOLID FINISH CONSTRUCTI  
 Ticket Date 07/06/2020 Vehicle# 76 Volume  
 Payment Type Credit Account Container  
 Manual Ticket# Driver pPAUL  
 Hauling Ticket# Check#  
 Route Billing # 0000853  
 State Waste Code Gen EPA ID  
 Manifest 614725IN  
 Destination Grid  
 PO JT1994  
 Profile 614725IN (PCB REMEDIATION WASTE SOIL (WM038A))  
 Generator 141-ARCONIC3131 ARCONIC

	Time	Scale	Operator	Inbound	Gross	65540 lb
In	07/06/2020 12:47:49	Scale 2	kdweitt		Tare	31300 lb
Out	07/06/2020 12:47:49		kdweitt		Net	34240 lb
Comments					Tons	17.12

Product	LD%	Qty	UOM	Rate	Tax	Amount	Origin
1 Spwaste Solid Oth-	100	17.12	Tons				IN-TIPPECA

Total Tax  
 Total Ticket

Driver's Signature



996463

**Industrial Waste Disposal Manifest****Profile Number: 614725IN****Expiration Date: 4/14/2021****ALL SOLIDIFICATION MUST BE SCHEDULED 24 HOURS IN ADVANCE****Section A Generator Information****Generator Name:**  
Arconic Corp**Technical Contact:**  
Matt Bruck: (513) 309-1966**Waste Location:** Elliott Ditch Levee**Street Address:**  
3131 Main Street**County:** Tippecanoe**City:** Lafayette**State:** IN      **Zip Code:** 47905**Emergency Response Phone Number:**  
Kevin Chapman: (812) 343-0163**Waste Name:** PCB Remediation Waste Soil  
**Est. Volume/Number of Drums:****Special Conditions:** Direct Landfill NON ADC**NO Generator Signature Required****Section C DISPOSAL SITE INFORMATION****Site Name:** Oak Ridge**OPP Number:** \_\_\_\_\_ **Amount:** 19.86KW  
**Authorized Signature**7/6/2020  
**Date (MM/DD/YY)**



OAK RIDGE RDF  
 2905 South Co. Rd. 150 East  
 LOGANSPO, IN, 46947  
 Ph: 574-722-5771

Reprint  
 Ticket# 996463

Customer Name ENVIRONMENTALFIELDSVC ENVIRON Carrier SOLID FINISH SOLID FINISH CONSTRUCTI  
 Ticket Date 07/06/2020 Vehicle# 73 Volume  
 Payment Type Credit Account Container  
 Manual Ticket# Driver ZACH  
 Hauling Ticket# Check#  
 Route Billing # 0000853  
 State Waste Code Gen EPA ID  
 Manifest 614725IN Grid  
 Destination  
 PO JT1994  
 Profile 614725IN (PCB REMEDIATION WASTE SOIL (WM038A))  
 Generator 141-ARCONIC3131 ARCONIC

	Time	Scale	Operator	Inbound	Gross	68800 lb
In	07/06/2020 12:52:31	Scale 2	kdweitt		Tare	29080 lb
Out	07/06/2020 12:52:31		kdweitt		Net	39720 lb
Comments					Tons	19.86

Product	LD%	Qty	UOM	Rate	Tax	Amount	Origin
1 Spwaste Solid Oth-	100	19.86	Tons				IN-TIPPECA

Total Tax  
 Total Ticket

Driver's Signature



996465

### Industrial Waste Disposal Manifest

Profile Number: 614725IN

Expiration Date: 4/14/2021

**ALL SOLIDIFICATION MUST BE SCHEDULED 24 HOURS IN ADVANCE**

#### Section A Generator Information

Generator Name:

Arconic Corp

Technical Contact:

Matt Bruck: (513) 309-1966

Waste Location: Elliott Ditch Levee

Street Address:

3131 Main Street

County: Tippecanoe

City: Lafayette

State: IN

Zip Code: 47905

Emergency Response Phone Number:

Kevin Chapman: (812) 343-0163

Waste Name: PCB Remediation Waste Soil

Est. Volume/Number of Drums:

Special Conditions: Direct Landfill NON ADC

NO Generator Signature Required

#### Section C DISPOSAL SITE INFORMATION

Site Name: Oak Ridge

OPP Number: \_\_\_\_\_

Amount: 19.17

Kla  
Authorized Signature

7/6/2020  
Date (MM/DD/YY)

78



OAK RIDGE RDF  
 2905 South Co. Rd. 150 East  
 LOGANSPOORT, IN, 46947  
 Ph: 574-722-5771

Reprint  
 Ticket# 996465

Customer Name	ENVIRONMENTALFIELDSVC ENVIRON	Carrier	SOLID FINISH SOLID FINISH CONSTRUCTI
Ticket Date	07/06/2020	Vehicle#	78
Payment Type	Credit Account	Container	Volume
Manual Ticket#		Driver	Scott
Hauling Ticket#		Check#	
Route		Billing #	0000853
State Waste Code		Gen EPA ID	
Manifest	614725IN	Grid	
Destination			
PO	JT1994		
Profile	614725IN (PCB REMEDIATION WASTE SOIL (WM038A))		
Generator	141-ARCONIC3131 ARCONIC		

	Time	Scale	Operator	Inbound	Gross	67140 lb
In	07/06/2020 12:56:53	Scale 2	kdweitt		Tare	28800 lb
Out	07/06/2020 12:56:53		kdweitt		Net	38340 lb
Comments					Tons	19.17

Product	LD%	Qty	UOM	Rate	Tax	Amount	Origin
1 Spwaste Solid Oth-	100	19.17	Tons				IN-TIPPECA

Total Tax  
 Total Ticket

Driver's Signature



996467

### Industrial Waste Disposal Manifest

Profile Number: 614725IN

Expiration Date: 4/14/2021

**ALL SOLIDIFICATION MUST BE SCHEDULED 24 HOURS IN ADVANCE**

#### Section A Generator Information

Generator Name:  
Arconic Corp

Technical Contact:  
Matt Bruck: (513) 309-1966

Waste Location: Elliott Ditch Levee

Street Address:  
3131 Main Street

County: Tippecanoe

City: Lafayette

State: IN Zip Code: 47905

Emergency Response Phone Number:  
Kevin Chapman: (812) 343-0163

Waste Name: PCB Remediation Waste Soil  
Est. Volume/Number of Drums:

Special Conditions: Direct Landfill NON ADC

NO Generator Signature Required

#### Section C DISPOSAL SITE INFORMATION

Site Name: Oak Ridge

OPP Number: \_\_\_\_\_

Amount: 19.18

Kld  
Authorized Signature

7/6/2020  
Date (MM/DD/YY)



OAK RIDGE RDF  
 2905 South Co. Rd. 150 East  
 LOGANSPOORT, IN, 46947  
 Ph: 574-722-5771

Reprint  
 Ticket# 996467

Customer Name	ENVIRONMENTALFIELDSVC ENVIRON	Carrier	SOLID FINISH SOLID FINISH CONSTRUCTI
Ticket Date	07/06/2020	Vehicle#	77
Payment Type	Credit Account	Container	Volume
Manual Ticket#		Driver	Rob
Hauling Ticket#		Check#	
Route		Billing #	0000853
State Waste Code		Gen EPA ID	
Manifest	614725IN	Grid	
Destination			
PO	JT1994		
Profile	614725IN (PCB REMEDIATION WASTE SOIL (WM038A))		
Generator	141-ARCONIC3131 ARCONIC		

	Time	Scale	Operator	Inbound	Gross	67460 lb
In	07/06/2020 13:02:11	Scale 2	kdweitt		Tare	29100 lb
Out	07/06/2020 13:02:11		kdweitt		Net	38360 lb
Comments					Tons	19.18

Product	LD%	Qty	UOM	Rate	Tax	Amount	Origin
1 Spwaste Solid Oth-	100	19.18	Tons				IN-TIPPECA

Total Tax  
 Total Ticket

Driver`s Signature



996468

### Industrial Waste Disposal Manifest

Profile Number: 614725IN

Expiration Date: 4/14/2021

**ALL SOLIDIFICATION MUST BE SCHEDULED 24 HOURS IN ADVANCE**

#### Section A Generator Information

Generator Name:

Arconic Corp

Technical Contact:

Matt Bruck: (513) 309-1966

Waste Location: Elliott Ditch Levee

Street Address:

3131 Main Street

County: Tippecanoe

City: Lafayette

State: IN

Zip Code: 47905

Emergency Response Phone Number:

Kevin Chapman: (812) 343-0163

Waste Name: PCB Remediation Waste Soil

Est. Volume/Number of Drums:

Special Conditions: Direct Landfill NON ADC

NO Generator Signature Required

#### Section C DISPOSAL SITE INFORMATION

Site Name: Oak Ridge

OPP Number: \_\_\_\_\_

Amount: \_\_\_\_\_

18.28

Authorized Signature

*Kld*

Date (MM/DD/YY)

7/6/2020

71





OAK RIDGE RDF  
 2905 South Co. Rd. 150 East  
 LOGANSPO, IN, 46947  
 Ph: 574-722-5771

Reprint  
 Ticket# 996468

Customer Name ENVIRONMENTALFIELDSVC ENVIRON Carrier SOLID FINISH SOLID FINISH CONSTRUCTI  
 Ticket Date 07/06/2020 Vehicle# 71 Volume  
 Payment Type Credit Account Container  
 Manual Ticket# Driver Barry  
 Hauling Ticket# Check#  
 Route Billing # 0000853  
 State Waste Code Gen EPA ID  
 Manifest 614725IN Grid  
 Destination  
 PO JT1994  
 Profile 614725IN (PCB REMEDIATION WASTE SOIL (WM038A))  
 Generator 141-ARCONIC3131 ARCONIC

	Time	Scale	Operator	Inbound	Gross	66820 lb
In	07/06/2020 13:03:36	Scale 2	kdweitt		Tare	30260 lb
Out	07/06/2020 13:03:36		kdweitt		Net	36560 lb
					Tons	18.28

Comments

Product	LD%	Qty	UOM	Rate	Tax	Amount	Origin
1 Spwaste Solid Oth-	100	18.28	Tons				IN-TIPPECA

Total Tax  
 Total Ticket

Driver's Signature



996482

### Industrial Waste Disposal Manifest

Profile Number: 614725IN

Expiration Date: 4/14/2021

**ALL SOLIDIFICATION MUST BE SCHEDULED 24 HOURS IN ADVANCE**

#### Section A Generator Information

Generator Name:  
Arconic Corp

Technical Contact:  
Matt Bruck: (513) 309-1966

Waste Location: Elliott Ditch Levee

Street Address:  
3131 Main Street

County: Tippecanoe

City: Lafayette

State: IN Zip Code: 47905

Emergency Response Phone Number:  
Kevin Chapman: (812) 343-0163

Waste Name: PCB Remediation Waste Soil  
Est. Volume/Number of Drums:

Special Conditions: Direct Landfill NON ADC

NO Generator Signature Required

#### Section C DISPOSAL SITE INFORMATION

Site Name: Oak Ridge

OPP Number: \_\_\_\_\_ Amount: 20.81

KH  
Authorized Signature

7/6/2020  
Date (MM/DD/YY)

82



OAK RIDGE RDF  
 2905 South Co. Rd. 150 East  
 LOGANSPOORT, IN, 46947  
 Ph: 574-722-5771

Reprint  
 Ticket# 996482

Customer Name ENVIRONMENTALFIELDSVC ENVIRON Carrier SOLID FINISH SOLID FINISH CONSTRUCTI  
 Ticket Date 07/06/2020 Vehicle# 82 Volume  
 Payment Type Credit Account Container  
 Manual Ticket# Driver Earl  
 Hauling Ticket# Check#  
 Route Billing # 0000853  
 State Waste Code Gen EPA ID  
 Manifest 614725IN Grid  
 Destination  
 PO JT1994  
 Profile 614725IN (PCB REMEDIATION WASTE SOIL (WM038A))  
 Generator 141-ARCONIC3131 ARCONIC

	Time	Scale	Operator	Inbound	Gross	65060 lb
In	07/06/2020 14:18:41	Scale 2	kdweitt		Tare	23440 lb
Out	07/06/2020 14:18:41		kdweitt		Net	41620 lb
Comments					Tons	20.81

Product	LD%	Qty	UOM	Rate	Tax	Amount	Origin
1 Spwaste Solid Oth-	100	20.81	Tons				IN-TIPPECA

Total Tax  
 Total Ticket

Driver's Signature



996483

**Industrial Waste Disposal Manifest**

**Profile Number: 614725IN**

**Expiration Date: 4/14/2021**

**ALL SOLIDIFICATION MUST BE SCHEDULED 24 HOURS IN ADVANCE**

**Section A Generator Information**

**Generator Name:**  
Arconic Corp

**Technical Contact:**  
Matt Bruck: (513) 309-1966

**Waste Location:** Elliott Ditch Levee

**Street Address:**  
3131 Main Street

**County:** Tippecanoe

**City:** Lafayette

**State:** IN      **Zip Code:** 47905

**Emergency Response Phone Number:**  
Kevin Chapman: (812) 343-0163

**Waste Name:** PCB Remediation Waste Soil  
**Est. Volume/Number of Drums:**

**Special Conditions:** Direct Landfill NON ADC

**NO Generator Signature Required**

**Section C DISPOSAL SITE INFORMATION**

**Site Name:** Oak Ridge

**OPP Number:** \_\_\_\_\_ **Amount:** 21.21

K19  
**Authorized Signature**

7/6/2020  
**Date (MM/DD/YY)**

75



OAK RIDGE RDF  
 2905 South Co. Rd. 150 East  
 LOGANSFORT, IN, 46947  
 Ph: 574-722-5771

Reprint  
 Ticket# 996483

Customer Name	ENVIRONMENTALFIELDSVC ENVIRON	Carrier	SOLID FINISH	SOLID FINISH	CONSTRUCTI
Ticket Date	07/06/2020	Vehicle#	75	Volume	
Payment Type	Credit Account	Container			
Manual Ticket#		Driver	Mark		
Hauling Ticket#		Check#			
Route		Billing #	0000853		
State Waste Code		Gen EPA ID			
Manifest	614725IN				
Destination		Grid			
PO	JT1994				
Profile	614725IN (PCB REMEDIATION WASTE SOIL (WM038A))				
Generator	141-ARCONIC3131 ARCONIC				

	Time	Scale	Operator	Inbound	Gross	71360 lb
In	07/06/2020 14:20:27	Scale 2	kdweitt		Tare	28940 lb
Out	07/06/2020 14:20:27		kdweitt		Net	42420 lb
Comments					Tons	21.21

Product	LD%	Qty	UOM	Rate	Tax	Amount	Origin
1 Spwaste Solid Oth-	100	21.21	Tons				IN-TIPPECA

Total Tax  
 Total Ticket

Driver's Signature



996485

### Industrial Waste Disposal Manifest

Profile Number: 614725IN

Expiration Date: 4/14/2021

**ALL SOLIDIFICATION MUST BE SCHEDULED 24 HOURS IN ADVANCE**

#### Section A Generator Information

Generator Name:  
Arconic Corp

Technical Contact:  
Matt Bruck: (513) 309-1966

Waste Location: Elliott Ditch Levee

Street Address:  
3131 Main Street

County: Tippecanoe

City: Lafayette

State: IN Zip Code: 47905

Emergency Response Phone Number:  
Kevin Chapman: (812) 343-0163

Waste Name: PCB Remediation Waste Soil  
Est. Volume/Number of Drums:

Special Conditions: Direct Landfill NON ADC

NO Generator Signature Required

#### Section C DISPOSAL SITE INFORMATION

Site Name: Oak Ridge

OPP Number: \_\_\_\_\_

Amount: 20.59

Klg  
Authorized Signature

7/6/2020  
Date (MM/DD/YY)

80



OAK RIDGE RDF  
 2905 South Co. Rd. 150 East  
 LOGANSPO, IN, 46947  
 Ph: 574-722-5771

Reprint  
 Ticket# 996485

Customer Name	ENVIRONMENTALFIELDSVC ENVIRON	Carrier	SOLID FINISH	SOLID FINISH	CONSTRUCTI
Ticket Date	07/06/2020	Vehicle#	80	Volume	
Payment Type	Credit Account	Container			
Manual Ticket#		Driver	Andy		
Hauling Ticket#		Check#			
Route		Billing #	0000853		
State Waste Code		Gen EPA ID			
Manifest	614725IN	Grid			
Destination					
PO	JT1994				
Profile	614725IN (PCB REMEDIATION WASTE SOIL (WM038A))				
Generator	141-ARCONIC3131 ARCONIC				

	Time	Scale	Operator	Inbound	Gross	69560 lb
In	07/06/2020 14:28:20	Scale 2	kdweitt		Tare	28380 lb
Out	07/06/2020 14:28:20		kdweitt		Net	41180 lb
					Tons	20.59

Comments

Product	LD%	Qty	UOM	Rate	Tax	Amount	Origin
1 Spwaste Solid Oth-	100	20.59	Tons				IN-TIPPECA

Total Tax  
 Total Ticket

Driver`s Signature



996491

**Industrial Waste Disposal Manifest**

**Profile Number: 614725IN**

**Expiration Date: 4/14/2021**

**ALL SOLIDIFICATION MUST BE SCHEDULED 24 HOURS IN ADVANCE**

**Section A Generator Information**

**Generator Name:**  
Arconic Corp

**Technical Contact:**  
Matt Bruck: (513) 309-1966

**Waste Location:** Elliott Ditch Levee

**Street Address:**  
3131 Main Street

**County:** Tippecanoe

**City:** Lafayette

**State:** IN      **Zip Code:** 47905

**Emergency Response Phone Number:**  
Kevin Chapman: (812) 343-0163

**Waste Name:** PCB Remediation Waste Soil  
**Est. Volume/Number of Drums:**

**Special Conditions:** Direct Landfill NON ADC

**NO Generator Signature Required**

**Section C DISPOSAL SITE INFORMATION**

**Site Name:** Oak Ridge

**OPP Number:** \_\_\_\_\_ **Amount:** 23.41

Kid

7/6/2020

**Authorized Signature**

**Date (MM/DD/YY)**

73





OAK RIDGE RDF  
 2905 South Co. Rd. 150 East  
 LOGANSPO, IN, 46947  
 Ph: 574-722-5771

Reprint  
 Ticket# 996491

Customer Name	ENVIRONMENTALFIELDSVC ENVIRON	Carrier	SOLID FINISH	SOLID FINISH	CONSTRUCTI
Ticket Date	07/06/2020	Vehicle#	73	Volume	
Payment Type	Credit Account	Container			
Manual Ticket#		Driver	ZACH		
Hauling Ticket#		Check#			
Route		Billing #	0000853		
State Waste Code		Gen EPA ID			
Manifest	614725IN	Grid			
Destination					
PO	JT1994				
Profile	614725IN (PCB REMEDIATION WASTE SOIL (WM038A))				
Generator	141-ARCONIC3131 ARCONIC				

	Time	Scale	Operator	Inbound	Gross	75900 lb
In	07/06/2020 15:04:53	Scale 2	kdweitt		Tare	29080 lb
Out	07/06/2020 15:04:53		kdweitt		Net	46820 lb
Comments					Tons	23.41

Product	LD%	Qty	UOM	Rate	Tax	Amount	Origin
1 Spwaste Solid Oth-	100	23.41	Tons				IN-TIPPECA

Total Tax  
 Total Ticket

Driver's Signature



996492

### Industrial Waste Disposal Manifest

Profile Number: 614725IN

Expiration Date: 4/14/2021

**ALL SOLIDIFICATION MUST BE SCHEDULED 24 HOURS IN ADVANCE**

#### Section A Generator Information

Generator Name:  
Arconic Corp

Technical Contact:  
Matt Bruck: (513) 309-1966

Waste Location: Elliott Ditch Levee

Street Address:  
3131 Main Street

County: Tippecanoe

City: Lafayette

State: IN Zip Code: 47905

Emergency Response Phone Number:  
Kevin Chapman: (812) 343-0163

Waste Name: PCB Remediation Waste Soil  
Est. Volume/Number of Drums:

Special Conditions: Direct Landfill NON ADC

NO Generator Signature Required

#### Section C DISPOSAL SITE INFORMATION

Site Name: Oak Ridge

OPP Number: \_\_\_\_\_ Amount: 20.37

Authorized Signature

Date (MM/DD/YY) 7/6/2020

78



OAK RIDGE RDF  
 2905 South Co. Rd. 150 East  
 LOGANSPO, IN, 46947  
 Ph: 574-722-5771

Reprint  
 Ticket# 996492

Customer Name	ENVIRONMENTALFIELDSVC ENVIRON	Carrier	SOLID FINISH	SOLID FINISH	CONSTRUCTI
Ticket Date	07/06/2020	Vehicle#	78	Volume	
Payment Type	Credit Account	Container			
Manual Ticket#		Driver	Scott		
Hauling Ticket#		Check#			
Route		Billing #	0000853		
State Waste Code		Gen EPA ID			
Manifest	614725IN				
Destination		Grid			
PO	JT1994				
Profile	614725IN (PCB REMEDIATION WASTE SOIL (WM038A))				
Generator	141-ARCONIC3131 ARCONIC				

	Time	Scale	Operator	Inbound	Gross	69540 lb
In	07/06/2020 15:07:05	Scale 2	kdweitt		Tare	28800 lb
Out	07/06/2020 15:07:05		kdweitt		Net	40740 lb
Comments					Tons	20.37

Product	LD%	Qty	UOM	Rate	Tax	Amount	Origin
1 Spwaste Solid Oth-	100	20.37	Tons				IN-TIPPECA

Total Tax  
 Total Ticket

Driver`s Signature



996493<sup>524</sup>

**Industrial Waste Disposal Manifest**

**Profile Number: 614725IN**

**Expiration Date: 4/14/2021**

**ALL SOLIDIFICATION MUST BE SCHEDULED 24 HOURS IN ADVANCE**

**Section A Generator Information**

**Generator Name:**  
Arconic Corp

**Technical Contact:**  
Matt Bruck: (513) 309-1966

**Waste Location:** Elliott Ditch Levee

**Street Address:**  
3131 Main Street

**County:** Tippecanoe

**City:** Lafayette

**State:** IN      **Zip Code:** 47905

**Emergency Response Phone Number:**  
Kevin Chapman: (812) 343-0163

**Waste Name:** PCB Remediation Waste Soil  
**Est. Volume/Number of Drums:**

**Special Conditions:** Direct Landfill NON ADC

**NO Generator Signature Required**

**Section C DISPOSAL SITE INFORMATION**

**Site Name:** Oak Ridge

**OPP Number:** \_\_\_\_\_ **Amount:** 19.24

KW  
\_\_\_\_\_  
**Authorized Signature**

7/16/2020  
\_\_\_\_\_  
**Date (MM/DD/YY)**

76



OAK RIDGE RDF  
 2905 South Co. Rd. 150 East  
 LOGANSPO, IN, 46947  
 Ph: 574-722-5771

Reprint  
 Ticket# 996493

Customer Name ENVIRONMENTALFIELDSVC ENVIRON Carrier SOLID FINISH SOLID FINISH CONSTRUCTI  
 Ticket Date 07/06/2020 Vehicle# 76 Volume  
 Payment Type Credit Account Container  
 Manual Ticket# Driver pAUL  
 Hauling Ticket# Check#  
 Route Billing # 0000853  
 State Waste Code Gen EPA ID  
 Manifest 614725IN Grid  
 Destination  
 PO JT1994  
 Profile 614725IN (PCB REMEDIATION WASTE SOIL (WM038A))  
 Generator 141-ARCONIC3131 ARCONIC

	Time	Scale	Operator	Inbound	Gross	69780 lb
In	07/06/2020 15:09:22	Scale 2	kdweitt		Tare	31300 lb
Out	07/06/2020 15:09:22		kdweitt		Net	38480 lb
					Tons	19.24

Comments

Product	LD%	Qty	UOM	Rate	Tax	Amount	Origin
1 Spwaste Solid Oth-	100	19.24	Tons				IN-TIPPECA

Total Tax  
 Total Ticket

Driver`s Signature



996495

## Industrial Waste Disposal Manifest

Profile Number: 614725IN

Expiration Date: 4/14/2021

**ALL SOLIDIFICATION MUST BE SCHEDULED 24 HOURS IN ADVANCE**

### Section A Generator Information

Generator Name:  
Arconic Corp

Technical Contact:  
Matt Bruck: (513) 309-1966

Waste Location: Elliott Ditch Levee

Street Address:  
3131 Main Street

County: Tippecanoe

City: Lafayette

State: IN Zip Code: 47905

Emergency Response Phone Number:  
Kevin Chapman: (812) 343-0163

Waste Name: PCB Remediation Waste Soil  
Est. Volume/Number of Drums:

Special Conditions: Direct Landfill NON ADC

NO Generator Signature Required

### Section C DISPOSAL SITE INFORMATION

Site Name: Oak Ridge

OPP Number: \_\_\_\_\_ Amount: 20.04

Authorized Signature

Date (MM/DD/YY) 7/6/2020



OAK RIDGE RDF  
 2905 South Co. Rd. 150 East  
 LOGANSPO, IN, 46947  
 Ph: 574-722-5771

Reprint  
 Ticket# 996495

Customer Name	ENVIRONMENTALFIELDSVC ENVIRON	Carrier	SOLID FINISH SOLID FINISH CONSTRUCTI
Ticket Date	07/06/2020	Vehicle#	71
Payment Type	Credit Account	Container	Volume
Manual Ticket#		Driver	Barry
Hauling Ticket#		Check#	
Route		Billing #	0000853
State Waste Code		Gen EPA ID	
Manifest	614725IN	Grid	
Destination			
PO	JT1994		
Profile	614725IN (PCB REMEDIATION WASTE SOIL (WM038A))		
Generator	141-ARCONIC3131 ARCONIC		

	Time	Scale	Operator	Inbound	Gross	70340 lb
In	07/06/2020 15:13:41	Scale 2	kdweitt		Tare	30260 lb
Out	07/06/2020 15:13:41		kdweitt		Net	40080 lb
Comments					Tons	20.04

Product	LD%	Qty	UOM	Rate	Tax	Amount	Origin
1 Spwaste Solid Oth-	100	20.04	Tons				IN-TIPPECA

Total Tax  
 Total Ticket

Driver's Signature



996503

**Industrial Waste Disposal Manifest**

**Profile Number: 614725IN**

**Expiration Date: 4/14/2021**

**ALL SOLIDIFICATION MUST BE SCHEDULED 24 HOURS IN ADVANCE**

**Section A Generator Information**

**Generator Name:**  
Arconic Corp

**Technical Contact:**  
Matt Bruck: (513) 309-1966

**Waste Location:** Elliott Ditch Levee

**Street Address:**  
3131 Main Street

**County:** Tippecanoe

**City:** Lafayette

**State:** IN      **Zip Code:** 47905

**Emergency Response Phone Number:**  
Kevin Chapman: (812) 343-0163

**Waste Name:** PCB Remediation Waste Soil  
**Est. Volume/Number of Drums:**

**Special Conditions:** Direct Landfill NON ADC

**NO Generator Signature Required**

**Section C DISPOSAL SITE INFORMATION**

**Site Name:** Oak Ridge

**OPP Number:** \_\_\_\_\_ **Amount:** 17.92

*KD*

*7/7/2020*

**Authorized Signature**

**Date (MM/DD/YY)**

71

*20*





OAK RIDGE RDF  
 2905 South Co. Rd. 150 East  
 LOGANSPORT, IN, 46947  
 Ph: 574-722-5771

Reprint  
 Ticket# 996503

Customer Name ENVIRONMENTALFIELDSVC ENVIRON Carrier SOLID FINISH SOLID FINISH CONSTRUCTI  
 Ticket Date 07/07/2020 Vehicle# 71 Volume  
 Payment Type Credit Account Container  
 Manual Ticket# Driver Barry  
 Hauling Ticket# Check#  
 Route Billing # 0000853  
 State Waste Code Gen EPA ID  
 Manifest 614725IN Grid  
 Destination JT1994  
 PO 614725IN (PCB REMEDIATION WASTE SOIL (WM038A))  
 Profile 141-ARCONIC3131 ARCONIC  
 Generator

	Time	Scale	Operator	Inbound	Gross	66100 lb
In	07/07/2020 07:49:21	Scale 2	kdweitt		Tare	30260 lb
Out	07/07/2020 07:49:21		kdweitt		Net	35840 lb
					Tons	17.92

Comments

Product	LD%	Qty	UOM	Rate	Tax	Amount	Origin
1 Spwaste Solid Oth-	100	17.92	Tons				IN-TIPPECA

Total Tax  
 Total Ticket

Driver's Signature



996506

**Industrial Waste Disposal Manifest**

**Profile Number: 614725IN**

**Expiration Date: 4/14/2021**

**ALL SOLIDIFICATION MUST BE SCHEDULED 24 HOURS IN ADVANCE**

**Section A Generator Information**

**Generator Name:**  
Arconic Corp

**Technical Contact:**  
Matt Bruck: (513) 309-1966

**Waste Location:** Elliott Ditch Levee

**Street Address:**  
3131 Main Street

**County:** Tippecanoe

**City:** Lafayette

**State:** IN      **Zip Code:** 47905

**Emergency Response Phone Number:**  
Kevin Chapman: (812) 343-0163

**Waste Name:** PCB Remediation Waste Soil  
**Est. Volume/Number of Drums:**

**Special Conditions:** Direct Landfill NON ADC

**NO Generator Signature Required**

**Section C DISPOSAL SITE INFORMATION**

**Site Name:** Oak Ridge

**OPP Number:** \_\_\_\_\_ **Amount:** 19.43

Kid

7/7/2020

**Authorized Signature**

**Date (MM/DD/YY)**

78



OAK RIDGE RDF  
 2905 South Co. Rd. 150 East  
 LOGANSPORT, IN, 46947  
 Ph: 574-722-5771

Reprint  
 Ticket# 996506

Customer Name	ENVIRONMENTALFIELDSVC ENVIRON	Carrier	SOLID FINISH	SOLID FINISH	CONSTRUCTI
Ticket Date	07/07/2020	Vehicle#	78	Volume	
Payment Type	Credit Account	Container			
Manual Ticket#		Driver	Scott		
Hauling Ticket#		Check#			
Route		Billing #	0000853		
State Waste Code		Gen EPA ID			
Manifest	614725IN				
Destination		Grid			
PO	JT1994				
Profile	614725IN (PCB REMEDIATION WASTE SOIL (WM038A))				
Generator	141-ARCONIC3131 ARCONIC				

	Time	Scale	Operator	Inbound	Gross	67660 lb
In	07/07/2020 07:54:17	Scale 2	kdweitt		Tare	28800 lb
Out	07/07/2020 07:54:17		kdweitt		Net	38860 lb
Comments					Tons	19.43

Product	LD%	Qty	UOM	Rate	Tax	Amount	Origin
1 Spwaste Solid Oth-	100	19.43	Tons				IN-TIPPECA

Total Tax  
 Total Ticket

Driver's Signature



996509

**Industrial Waste Disposal Manifest**

**Profile Number: 614725IN**

**Expiration Date: 4/14/2021**

**ALL SOLIDIFICATION MUST BE SCHEDULED 24 HOURS IN ADVANCE**

**Section A Generator Information**

**Generator Name:**  
Arconic Corp

**Technical Contact:**  
Matt Bruck: (513) 309-1966

**Waste Location:** Elliott Ditch Levee

**Street Address:**  
3131 Main Street

**County:** Tippecanoe

**City:** Lafayette

**State:** IN      **Zip Code:** 47905

**Emergency Response Phone Number:**  
Kevin Chapman: (812) 343-0163

**Waste Name:** PCB Remediation Waste Soil  
**Est. Volume/Number of Drums:**

**Special Conditions:** Direct Landfill NON ADC

**NO Generator Signature Required**

**Section C DISPOSAL SITE INFORMATION**

**Site Name:** Oak Ridge

**OPP Number:** \_\_\_\_\_ **Amount:** 19.05

*Kld*

*7/7/2020*

**Authorized Signature**

**Date (MM/DD/YY)**

73



OAK RIDGE RDF  
 2905 South Co. Rd. 150 East  
 LOGANSPOET, IN, 46947  
 Ph: 574-722-5771

Reprint  
 Ticket# 996509

Customer Name	ENVIRONMENTALFIELDSVC ENVIRON	Carrier	SOLID FINISH	SOLID FINISH	CONSTRUCTI
Ticket Date	07/07/2020	Vehicle#	73	Volume	
Payment Type	Credit Account	Container			
Manual Ticket#		Driver	ZACH		
Hauling Ticket#		Check#			
Route		Billing #	0000853		
State Waste Code		Gen EPA ID			
Manifest	614725IN				
Destination		Grid			
PO	JT1994				
Profile	614725IN (PCB REMEDIATION WASTE SOIL (WM038A))				
Generator	141-ARCONIC3131 ARCONIC				

	Time	Scale	Operator	Inbound	Gross	67180 lb
In	07/07/2020 07:57:53	Scale 2	kdweitt		Tare	29080 lb
Out	07/07/2020 07:57:53		kdweitt		Net	38100 lb
					Tons	19.05

Comments

Product	LD%	Qty	UOM	Rate	Tax	Amount	Origin
1 Spwaste Solid Oth-	100	19.05	Tons				IN-TIPPECA

Total Tax  
 Total Ticket

Driver`s Signature



996510

### Industrial Waste Disposal Manifest

Profile Number: 614725IN

Expiration Date: 4/14/2021

**ALL SOLIDIFICATION MUST BE SCHEDULED 24 HOURS IN ADVANCE**

#### Section A Generator Information

Generator Name:

Arconic Corp

Technical Contact:

Matt Bruck: (513) 309-1966

Waste Location: Elliott Ditch Levee

Street Address:

3131 Main Street

County: Tippecanoe

City: Lafayette

State: IN

Zip Code: 47905

Emergency Response Phone Number:

Kevin Chapman: (812) 343-0163

Waste Name: PCB Remediation Waste Soil

Est. Volume/Number of Drums:

Special Conditions: Direct Landfill NON ADC

NO Generator Signature Required

#### Section C DISPOSAL SITE INFORMATION

Site Name: Oak Ridge

OPP Number: \_\_\_\_\_

Amount: 18.55

Authorized Signature

Date (MM/DD/YY) 7/7/2020

74



OAK RIDGE RDF  
 2905 South Co. Rd. 150 East  
 LOGANSPORT, IN, 46947  
 Ph: 574-722-5771

Reprint  
 Ticket# 996510

Customer Name	ENVIRONMENTALFIELDSVC ENVIRON	Carrier	SOLID FINISH	SOLID FINISH	CONSTRUCTI
Ticket Date	07/07/2020	Vehicle#	74	Volume	
Payment Type	Credit Account	Container			
Manual Ticket#		Driver	Tom		
Hauling Ticket#		Check#			
Route		Billing #	0000853		
State Waste Code		Gen EPA ID			
Manifest	614725IN				
Destination		Grid			
PO	JT1994				
Profile	614725IN (PCB REMEDIATION WASTE SOIL (WM038A))				
Generator	141-ARCONIC3131 ARCONIC				

	Time	Scale	Operator	Inbound	Gross	65020 lb
In	07/07/2020 08:01:40	Scale 2	kdweitt		Tare	27920 lb
Out	07/07/2020 08:01:40		kdweitt		Net	37100 lb
					Tons	18.55

Comments

Product	LD%	Qty	UOM	Rate	Tax	Amount	Origin
1 Spwaste Solid Oth-	100	18.55	Tons				IN-TIPPECA

Total Tax  
 Total Ticket

Driver's Signature



996511

**Industrial Waste Disposal Manifest**

**Profile Number: 614725IN**

**Expiration Date: 4/14/2021**

**ALL SOLIDIFICATION MUST BE SCHEDULED 24 HOURS IN ADVANCE**

**Section A Generator Information**

**Generator Name:**  
Arconic Corp

**Technical Contact:**  
Matt Bruck: (513) 309-1966

**Waste Location:** Elliott Ditch Levee

**Street Address:**  
3131 Main Street

**County:** Tippecanoe

**City:** Lafayette

**State:** IN      **Zip Code:** 47905

**Emergency Response Phone Number:**  
Kevin Chapman: (812) 343-0163

**Waste Name:** PCB Remediation Waste Soil  
**Est. Volume/Number of Drums:**

**Special Conditions:** Direct Landfill NON ADC

**NO Generator Signature Required**

**Section C DISPOSAL SITE INFORMATION**

**Site Name:** Oak Ridge

**OPP Number:** \_\_\_\_\_ **Amount:** 18.85

\_\_\_\_\_  
**Authorized Signature**

7/7/2020  
\_\_\_\_\_  
**Date (MM/DD/YY)**

72





OAK RIDGE RDF  
 2905 South Co. Rd. 150 East  
 LOGANSPOORT, IN, 46947  
 Ph: 574-722-5771

Original  
 Ticket# 996511

Customer Name	ENVIRONMENTALFIELDSVC ENVIRON	Carrier	SOLID FINISH	SOLID FINISH	CONSTRUCTI
Ticket Date	07/07/2020	Vehicle#	72	Volume	
Payment Type	Credit Account	Container			
Manual Ticket#		Driver	Aaron		
Hauling Ticket#		Check#			
Route		Billing #	0000853		
State Waste Code		Gen EPA ID			
Manifest	614725IN				
Destination		Grid			
PO	JT1994				
Profile	614725IN (PCB REMEDIATION WASTE SOIL (WM038A))				
Generator	141-ARCONIC3131 ARCONIC				

	Time	Scale	Operator	Inbound	Gross	66140 lb
In	07/07/2020 08:03:32	Scale 2	kdweitt		Tare	28440 lb
Out	07/07/2020 08:03:32		kdweitt		Net	37700 lb
					Tons	18.85

Comments

Product	LD%	Qty	UOM	Rate	Tax	Amount	Origin
1 Spwaste Solid Oth-	100	18.85	Tons				IN-TIPPECA

Total Tax  
 Total Ticket

Driver's Signature



996532

## Industrial Waste Disposal Manifest

Profile Number: 614725IN

Expiration Date: 4/14/2021

**ALL SOLIDIFICATION MUST BE SCHEDULED 24 HOURS IN ADVANCE**

### Section A Generator Information

Generator Name:  
Arconic Corp

Technical Contact:  
Matt Bruck: (513) 309-1966

Waste Location: Elliott Ditch Levee

Street Address:  
3131 Main Street

County: Tippecanoe

City: Lafayette

State: IN Zip Code: 47905

Emergency Response Phone Number:  
Kevin Chapman: (812) 343-0163

Waste Name: PCB Remediation Waste Soil  
Est. Volume/Number of Drums:

Special Conditions: Direct Landfill NON ADC

NO Generator Signature Required

### Section C DISPOSAL SITE INFORMATION

Site Name: Oak Ridge

OPP Number: \_\_\_\_\_

Amount: 21.68

Kid  
Authorized Signature

7/7/2020  
Date (MM/DD/YY)

81



OAK RIDGE RDF  
 2905 South Co. Rd. 150 East  
 LOGANSPORT, IN, 46947  
 Ph: 574-722-5771

Reprint  
 Ticket# 996532

Customer Name ENVIRONMENTALFIELDSVC ENVIRON Carrier SOLID FINISH SOLID FINISH CONSTRUCTI  
 Ticket Date 07/07/2020 Vehicle# 81 Volume  
 Payment Type Credit Account Container  
 Manual Ticket# Driver  
 Hauling Ticket# Check#  
 Route Billing # 0000853  
 State Waste Code Gen EPA ID  
 Manifest 614725IN  
 Destination Grid  
 PO JT1994  
 Profile 614725IN (PCB REMEDIATION WASTE SOIL (WM038A))  
 Generator 141-ARCONIC3131 ARCONIC

	Time	Scale	Operator	Inbound	Gross	70540 lb
In	07/07/2020 09:55:04	Scale 2	kdweitt		Tare	27180 lb
Out	07/07/2020 09:55:04		kdweitt		Net	43360 lb
Comments					Tons	21.68

Product	LD%	Qty	UOM	Rate	Tax	Amount	Origin
1 Spwaste Solid Oth-	100	21.68	Tons				IN-TIPPECA

Total Tax  
 Total Ticket

Driver`s Signature



996535

## Industrial Waste Disposal Manifest

Profile Number: 614725IN

Expiration Date: 4/14/2021

**ALL SOLIDIFICATION MUST BE SCHEDULED 24 HOURS IN ADVANCE**

### Section A Generator Information

Generator Name:  
Arconic Corp

Technical Contact:  
Matt Bruck: (513) 309-1966

Waste Location: Elliott Ditch Levee

Street Address:  
3131 Main Street

County: Tippecanoe

City: Lafayette

State: IN Zip Code: 47905

Emergency Response Phone Number:  
Kevin Chapman: (812) 343-0163

Waste Name: PCB Remediation Waste Soil  
Est. Volume/Number of Drums:

Special Conditions: Direct Landfill NON ADC

NO Generator Signature Required

### Section C DISPOSAL SITE INFORMATION

Site Name: Oak Ridge

OPP Number: \_\_\_\_\_ Amount: 18.73

Kid

2/7/2020

Authorized Signature

Date (MM/DD/YY)



OAK RIDGE RDF  
 2905 South Co. Rd. 150 East  
 LOGANSPOET, IN, 46947  
 Ph: 574-722-5771

Reprint  
 Ticket# 996535

Customer Name ENVIRONMENTALFIELDSVC ENVIRON Carrier SOLID FINISH SOLID FINISH CONSTRUCTI  
 Ticket Date 07/07/2020 Vehicle# 78 Volume  
 Payment Type Credit Account Container  
 Manual Ticket# Driver Scott  
 Hauling Ticket# Check#  
 Route Billing # 0000853  
 State Waste Code Gen EPA ID  
 Manifest 614725IN Grid  
 Destination  
 PO JT1994  
 Profile 614725IN (PCB REMEDIATION WASTE SOIL (WM038A))  
 Generator 141-ARCONIC3131 ARCONIC

	Time	Scale	Operator	Inbound	Gross	66260 lb
In	07/07/2020 10:01:33	Scale 2	kdweitt		Tare	28800 lb
Out	07/07/2020 10:01:33		kdweitt		Net	37460 lb
					Tons	18.73

Comments

Product	LD%	Qty	UOM	Rate	Tax	Amount	Origin
1 Spwaste Solid Oth-	100	18.73	Tons				IN-TIPPECA

Total Tax  
 Total Ticket

Driver's Signature



996537

### Industrial Waste Disposal Manifest

Profile Number: 614725IN

Expiration Date: 4/14/2021

**ALL SOLIDIFICATION MUST BE SCHEDULED 24 HOURS IN ADVANCE**

#### Section A Generator Information

Generator Name:  
Arconic Corp

Technical Contact:  
Matt Bruck: (513) 309-1966

Waste Location: Elliott Ditch Levee

Street Address:  
3131 Main Street

County: Tippecanoe

City: Lafayette

State: IN      Zip Code: 47905

Emergency Response Phone Number:  
Kevin Chapman: (812) 343-0163

Waste Name: PCB Remediation Waste Soil  
Est. Volume/Number of Drums:

Special Conditions: Direct Landfill NON ADC

NO Generator Signature Required

#### Section C DISPOSAL SITE INFORMATION

Site Name: Oak Ridge

OPP Number: \_\_\_\_\_ Amount: 20.27

Kid

7/7/2020

Authorized Signature

Date (MM/DD/YY)



OAK RIDGE RDF  
 2905 South Co. Rd. 150 East  
 LOGANSPOORT, IN, 46947  
 Ph: 574-722-5771

Reprint  
 Ticket# 996537

Customer Name	ENVIRONMENTALFIELDSVC ENVIRON	Carrier	SOLID FINISH	SOLID FINISH	CONSTRUCTI
Ticket Date	07/07/2020	Vehicle#	74	Volume	
Payment Type	Credit Account	Container			
Manual Ticket#		Driver	Tom		
Hauling Ticket#		Check#			
Route		Billing #	0000853		
State Waste Code		Gen EPA ID			
Manifest	614725IN	Grid			
Destination					
PO	JT1994				
Profile	614725IN (PCB REMEDIATION WASTE SOIL (WM038A))				
Generator	141-ARCONIC3131 ARCONIC				

	Time	Scale	Operator	Inbound	Gross	68460 lb
In	07/07/2020 10:07:42	Scale 2	kdweitt		Tare	27920 lb
Out	07/07/2020 10:07:42		kdweitt		Net	40540 lb
					Tons	20.27

Comments

Product	LD%	Qty	UOM	Rate	Tax	Amount	Origin
1 Spwaste Solid Oth-	100	20.27	Tons				IN-TIPPECA

Total Tax  
 Total Ticket

Driver`s Signature



996539

**Industrial Waste Disposal Manifest**

**Profile Number: 614725IN**

**Expiration Date: 4/14/2021**

**ALL SOLIDIFICATION MUST BE SCHEDULED 24 HOURS IN ADVANCE**

**Section A Generator Information**

**Generator Name:**  
Arconic Corp

**Technical Contact:**  
Matt Bruck: (513) 309-1966

**Waste Location:** Elliott Ditch Levee

**Street Address:**  
3131 Main Street

**County:** Tippecanoe

**City:** Lafayette

**State:** IN      **Zip Code:** 47905

**Emergency Response Phone Number:**  
Kevin Chapman: (812) 343-0163

**Waste Name:** PCB Remediation Waste Soil  
**Est. Volume/Number of Drums:**

**Special Conditions:** Direct Landfill NON ADC

**NO Generator Signature Required**

**Section C DISPOSAL SITE INFORMATION**

**Site Name:** Oak Ridge

**OPP Number:** \_\_\_\_\_ **Amount:** 20.28

Kid  
\_\_\_\_\_  
**Authorized Signature**

7/7/2020  
\_\_\_\_\_  
**Date (MM/DD/YY)**

71





OAK RIDGE RDF  
 2905 South Co. Rd. 150 East  
 LOGANSPORT, IN, 46947  
 Ph: 574-722-5771

Reprint  
 Ticket# 996539

Customer Name	ENVIRONMENTALFIELDSVC ENVIRON	Carrier	SOLID FINISH	SOLID FINISH	CONSTRUCTI
Ticket Date	07/07/2020	Vehicle#	71	Volume	
Payment Type	Credit Account	Container			
Manual Ticket#		Driver	Barry		
Hauling Ticket#		Check#			
Route		Billing #	0000853		
State Waste Code		Gen EPA ID			
Manifest	614725IN	Grid			
Destination					
PO	JT1994				
Profile	614725IN (PCB REMEDIATION WASTE SOIL (WM038A))				
Generator	141-ARCONIC3131 ARCONIC				

	Time	Scale	Operator	Inbound	Gross	70820 lb
In	07/07/2020 10:14:48	Scale 2	kdweitt		Tare	30260 lb
Out	07/07/2020 10:14:48		kdweitt		Net	40560 lb
					Tons	20.28

Comments

Product	LD%	Qty	UOM	Rate	Tax	Amount	Origin
1 Spwaste Solid Oth-	100	20.28	Tons				IN-TIPPECA

Total Tax  
 Total Ticket

Driver's Signature



996540

### Industrial Waste Disposal Manifest

Profile Number: 614725IN

Expiration Date: 4/14/2021

**ALL SOLIDIFICATION MUST BE SCHEDULED 24 HOURS IN ADVANCE**

#### Section A Generator Information

Generator Name:  
Arconic Corp

Technical Contact:  
Matt Bruck: (513) 309-1966

Waste Location: Elliott Ditch Levee

Street Address:  
3131 Main Street

County: Tippecanoe

City: Lafayette

State: IN Zip Code: 47905

Emergency Response Phone Number:  
Kevin Chapman: (812) 343-0163

Waste Name: PCB Remediation Waste Soil  
Est. Volume/Number of Drums:

Special Conditions: Direct Landfill NON ADC

NO Generator Signature Required

#### Section C DISPOSAL SITE INFORMATION

Site Name: Oak Ridge

OPP Number: \_\_\_\_\_ Amount: 20.83

Kld  
Authorized Signature

7/7/2020  
Date (MM/DD/YY)

72



OAK RIDGE RDF  
 2905 South Co. Rd. 150 East  
 LOGANSPORT, IN, 46947  
 Ph: 574-722-5771

Reprint  
 Ticket# 996540

Customer Name	ENVIRONMENTALFIELDSVC ENVIRON	Carrier	SOLID FINISH	SOLID FINISH	CONSTRUCTI
Ticket Date	07/07/2020	Vehicle#	72	Volume	
Payment Type	Credit Account	Container			
Manual Ticket#		Driver	Aaron		
Hauling Ticket#		Check#			
Route		Billing #	0000853		
State Waste Code		Gen EPA ID			
Manifest	614725IN	Grid			
Destination					
PO	JT1994				
Profile	614725IN (PCB REMEDIATION WASTE SOIL (WM038A))				
Generator	141-ARCONIC3131 ARCONIC				

	Time	Scale	Operator	Inbound	Gross	70100 lb
In	07/07/2020 10:18:58	Scale 2	kdweitt		Tare	28440 lb
Out	07/07/2020 10:18:58		kdweitt		Net	41660 lb
					Tons	20.83

Comments

Product	LD%	Qty	UOM	Rate	Tax	Amount	Origin
1 Spwaste Solid Oth-	100	20.83	Tons				IN-TIPPECA

Total Tax  
 Total Ticket

Driver's Signature



996555

### Industrial Waste Disposal Manifest

Profile Number: 614725IN

Expiration Date: 4/14/2021

**ALL SOLIDIFICATION MUST BE SCHEDULED 24 HOURS IN ADVANCE**

#### Section A Generator Information

Generator Name:  
Arconic Corp

Technical Contact:  
Matt Bruck: (513) 309-1966

Waste Location: Elliott Ditch Levee

Street Address:  
3131 Main Street

County: Tippecanoe

City: Lafayette

State: IN Zip Code: 47905

Emergency Response Phone Number:  
Kevin Chapman: (812) 343-0163

Waste Name: PCB Remediation Waste Soil  
Est. Volume/Number of Drums:

Special Conditions: Direct Landfill NON ADC

NO Generator Signature Required

#### Section C DISPOSAL SITE INFORMATION

Site Name: Oak Ridge

OPP Number: \_\_\_\_\_ Amount: 23.49

Kld  
Authorized Signature

7/20/20  
Date (MM/DD/YY)

23



OAK RIDGE RDF  
 2905 South Co. Rd. 150 East  
 LOGANSFORT, IN, 46947  
 Ph: 574-722-5771

Reprint  
 Ticket# 996555

Customer Name	ENVIRONMENTALFIELDSVC ENVIRON	Carrier	SOLID FINISH	SOLID FINISH	CONSTRUCTI
Ticket Date	07/07/2020	Vehicle#	73	Volume	
Payment Type	Credit Account	Container			
Manual Ticket#		Driver	ZACH		
Hauling Ticket#		Check#			
Route		Billing #	0000853		
State Waste Code		Gen EPA ID			
Manifest	614725IN	Grid			
Destination					
PO	JT1994				
Profile	614725IN (PCB REMEDIATION WASTE SOIL (WM038A))				
Generator	141-ARCONIC3131 ARCONIC				

	Time	Scale	Operator	Inbound	Gross	76060 lb
In	07/07/2020 11:29:26	Scale 2	kdweitt		Tare	29080 lb
Out	07/07/2020 11:29:26		kdweitt		Net	46980 lb
					Tons	23.49

Comments

Product	LD%	Qty	UOM	Rate	Tax	Amount	Origin
1 Spwaste Solid Oth-	100	23.49	Tons				IN-TIPPECA

Total Tax  
 Total Ticket

Driver's Signature



996562

**Industrial Waste Disposal Manifest**

**Profile Number: 614725IN**

**Expiration Date: 4/14/2021**

**ALL SOLIDIFICATION MUST BE SCHEDULED 24 HOURS IN ADVANCE**

**Section A Generator Information**

**Generator Name:**  
Arconic Corp

**Technical Contact:**  
Matt Bruck: (513) 309-1966

**Waste Location:** Elliott Ditch Levee

**Street Address:**  
3131 Main Street

**County:** Tippecanoe

**City:** Lafayette

**State:** IN      **Zip Code:** 47905

**Emergency Response Phone Number:**  
Kevin Chapman: (812) 343-0163

**Waste Name:** PCB Remediation Waste Soil  
**Est. Volume/Number of Drums:**

**Special Conditions:** Direct Landfill NON ADC

**NO Generator Signature Required**

**Section C DISPOSAL SITE INFORMATION**

**Site Name:** Oak Ridge

**OPP Number:** \_\_\_\_\_ **Amount:** \_\_\_\_\_

    KW      
\_\_\_\_\_  
**Authorized Signature**

    7/7/2020      
\_\_\_\_\_  
**Date (MM/DD/YY)**

78



OAK RIDGE RDF  
 2905 South Co. Rd. 150 East  
 LOGANSPOORT, IN, 46947  
 Ph: 574-722-5771

Reprint  
 Ticket# 996562

Customer Name ENVIRONMENTALFIELDSVC ENVIRON Carrier SOLID FINISH SOLID FINISH CONSTRUCTI  
 Ticket Date 07/07/2020 Vehicle# 78 Volume  
 Payment Type Credit Account Container  
 Manual Ticket# Driver Scott  
 Hauling Ticket# Check#  
 Route Billing # 0000853  
 State Waste Code Gen EPA ID  
 Manifest 614725IN  
 Destination Grid  
 PO JT1994  
 Profile 614725IN (PCB REMEDIATION WASTE SOIL (WM038A))  
 Generator 141-ARCONIC3131 ARCONIC

	Time	Scale	Operator	Inbound	Gross	70480 lb
In	07/07/2020 12:11:00	Scale 2	kdweitt		Tare	28800 lb
Out	07/07/2020 12:11:00		kdweitt		Net	41680 lb
					Tons	20.84

Comments

Product	LD%	Qty	UOM	Rate	Tax	Amount	Origin
1 Spwaste Solid Oth-	100	20.84	Tons				IN-TIPPECA

Total Tax  
 Total Ticket

Driver's Signature



996563

**Industrial Waste Disposal Manifest**

**Profile Number: 614725IN**

**Expiration Date: 4/14/2021**

**ALL SOLIDIFICATION MUST BE SCHEDULED 24 HOURS IN ADVANCE**

**Section A Generator Information**

**Generator Name:**  
Arconic Corp

**Technical Contact:**  
Matt Bruck: (513) 309-1966

**Waste Location:** Elliott Ditch Levee

**Street Address:**  
3131 Main Street

**County:** Tippecanoe

**City:** Lafayette

**State:** IN      **Zip Code:** 47905

**Emergency Response Phone Number:**  
Kevin Chapman: (812) 343-0163

**Waste Name:** PCB Remediation Waste Soil  
**Est. Volume/Number of Drums:**

**Special Conditions:** Direct Landfill NON ADC

**NO Generator Signature Required**

**Section C DISPOSAL SITE INFORMATION**

**Site Name:** Oak Ridge

**OPP Number:** \_\_\_\_\_ **Amount:** 18.72

Kld  
\_\_\_\_\_  
**Authorized Signature**

2/12/2020  
\_\_\_\_\_  
**Date (MM/DD/YY)**

74





OAK RIDGE RDF  
 2905 South Co. Rd. 150 East  
 LOGANSFORT, IN, 46947  
 Ph: 574-722-5771

Reprint  
 Ticket# 996563

Customer Name	ENVIRONMENTALFIELDSVC ENVIRON	Carrier	SOLID FINISH	SOLID FINISH	CONSTRUCTI
Ticket Date	07/07/2020	Vehicle#	74	Volume	
Payment Type	Credit Account	Container			
Manual Ticket#		Driver	Tom		
Hauling Ticket#		Check#			
Route		Billing #	0000853		
State Waste Code		Gen EPA ID			
Manifest	614725IN				
Destination		Grid			
PO	JT1994				
Profile	614725IN (PCB REMEDIATION WASTE SOIL (WM038A))				
Generator	141-ARCONIC3131 ARCONIC				

	Time	Scale	Operator	Inbound	Gross	65360 lb
In	07/07/2020 12:20:54	Scale 2	kdweitt		Tare	27920 lb
Out	07/07/2020 12:20:54		kdweitt		Net	37440 lb
					Tons	18.72

Comments

Product	LD%	Qty	UOM	Rate	Tax	Amount	Origin
1 Spwaste Solid Oth-	100	18.72	Tons				IN-TIPPECA

Total Tax  
 Total Ticket

Driver's Signature



996564

### Industrial Waste Disposal Manifest

Profile Number: 614725IN

Expiration Date: 4/14/2021

**ALL SOLIDIFICATION MUST BE SCHEDULED 24 HOURS IN ADVANCE**

#### Section A Generator Information

Generator Name:  
Arconic Corp

Technical Contact:  
Matt Bruck: (513) 309-1966

Waste Location: Elliott Ditch Levee

Street Address:  
3131 Main Street

County: Tippecanoe

City: Lafayette

State: IN Zip Code: 47905

Emergency Response Phone Number:  
Kevin Chapman: (812) 343-0163

Waste Name: PCB Remediation Waste Soil  
Est. Volume/Number of Drums:

Special Conditions: Direct Landfill NON ADC

NO Generator Signature Required

#### Section C DISPOSAL SITE INFORMATION

Site Name: Oak Ridge

OPP Number: \_\_\_\_\_ Amount: 18.2/

K101  
\_\_\_\_\_  
Authorized Signature

7/7/2020  
\_\_\_\_\_  
Date (MM/DD/YY)



OAK RIDGE RDF  
 2905 South Co. Rd. 150 East  
 LOGANSPORT, IN, 46947  
 Ph: 574-722-5771

Reprint  
 Ticket# 996564

Customer Name	ENVIRONMENTALFIELDSVC ENVIRON	Carrier	SOLID FINISH	SOLID FINISH	CONSTRUCTI
Ticket Date	07/07/2020	Vehicle#	71	Volume	
Payment Type	Credit Account	Container			
Manual Ticket#		Driver	Barry		
Hauling Ticket#		Check#			
Route		Billing #	0000853		
State Waste Code		Gen EPA ID			
Manifest	614725IN				
Destination		Grid			
PO	JT1994				
Profile	614725IN (PCB REMEDIATION WASTE SOIL (WM038A))				
Generator	141-ARCONIC3131 ARCONIC				

	Time	Scale	Operator	Inbound	Gross	66680 lb
In	07/07/2020 12:24:13	Scale 2	kdweitt		Tare	30260 lb
Out	07/07/2020 12:24:13		kdweitt		Net	36420 lb
					Tons	18.21

Comments

Product	LD%	Qty	UOM	Rate	Tax	Amount	Origin
1 Spwaste Solid Oth-	100	18.21	Tons				IN-TIPPECA

Total Tax  
 Total Ticket

Driver's Signature



996565

**Industrial Waste Disposal Manifest**

**Profile Number: 614725IN**

**Expiration Date: 4/14/2021**

**ALL SOLIDIFICATION MUST BE SCHEDULED 24 HOURS IN ADVANCE**

**Section A Generator Information**

**Generator Name:**  
Arconic Corp

**Technical Contact:**  
Matt Bruck: (513) 309-1966

**Waste Location:** Elliott Ditch Levee

**Street Address:**  
3131 Main Street

**County:** Tippecanoe

**City:** Lafayette

**State:** IN      **Zip Code:** 47905

**Emergency Response Phone Number:**  
Kevin Chapman: (812) 343-0163

**Waste Name:** PCB Remediation Waste Soil  
**Est. Volume/Number of Drums:**

**Special Conditions:** Direct Landfill NON ADC

**NO Generator Signature Required**

**Section C DISPOSAL SITE INFORMATION**

**Site Name:** Oak Ridge

**OPP Number:** \_\_\_\_\_ **Amount:** 19.91

Kid  
\_\_\_\_\_  
**Authorized Signature**

\_\_\_\_\_  
7/7/2020  
**Date (MM/DD/YY)**

81



OAK RIDGE RDF  
 2905 South Co. Rd. 150 East  
 LOGANSPOET, IN, 46947  
 Ph: 574-722-5771

Reprint  
 Ticket# 996565

Customer Name	ENVIRONMENTALFIELDSVC ENVIRON	Carrier	SOLID FINISH	SOLID FINISH	CONSTRUCTI
Ticket Date	07/07/2020	Vehicle#	81	Volume	
Payment Type	Credit Account	Container			
Manual Ticket#		Driver	Zack		
Hauling Ticket#		Check#			
Route		Billing #	0000853		
State Waste Code		Gen EPA ID			
Manifest	614725IN	Grid			
Destination					
PO	JT1994				
Profile	614725IN (PCB REMEDIATION WASTE SOIL (WM038A))				
Generator	141-ARCONIC3131 ARCONIC				

	Time	Scale	Operator	Inbound	Gross	67000 lb
In	07/07/2020 12:25:22	Scale 2	kdweitt		Tare	27180 lb
Out	07/07/2020 12:25:22		kdweitt		Net	39820 lb
					Tons	19.91

Comments

Product	LD%	Qty	UOM	Rate	Tax	Amount	Origin
1 Spwaste Solid Oth-	100	19.91	Tons				IN-TIPPECA

Total Tax  
 Total Ticket

Driver`s Signature



996568

## Industrial Waste Disposal Manifest

Profile Number: 614725IN

Expiration Date: 4/14/2021

**ALL SOLIDIFICATION MUST BE SCHEDULED 24 HOURS IN ADVANCE**

### Section A Generator Information

Generator Name:  
Arconic Corp

Technical Contact:  
Matt Bruck: (513) 309-1966

Waste Location: Elliott Ditch Levee

Street Address:  
3131 Main Street

County: Tippecanoe

City: Lafayette

State: IN Zip Code: 47905

Emergency Response Phone Number:  
Kevin Chapman: (812) 343-0163

Waste Name: PCB Remediation Waste Soil  
Est. Volume/Number of Drums:

Special Conditions: Direct Landfill NON ADC

NO Generator Signature Required

### Section C DISPOSAL SITE INFORMATION

Site Name: Oak Ridge

OPP Number: \_\_\_\_\_

Amount: 22.18

Kid  
Authorized Signature

7/7/2020  
Date (MM/DD/YY)



OAK RIDGE RDF  
 2905 South Co. Rd. 150 East  
 LOGANSPORT, IN, 46947  
 Ph: 574-722-5771

Reprint  
 Ticket# 996568

Customer Name	ENVIRONMENTALFIELDSVC ENVIRON	Carrier	SOLID FINISH	SOLID FINISH	CONSTRUCTI
Ticket Date	07/07/2020	Vehicle#	72	Volume	
Payment Type	Credit Account	Container			
Manual Ticket#		Driver	Aaron		
Hauling Ticket#		Check#			
Route		Billing #	0000853		
State Waste Code		Gen EPA ID			
Manifest	614725IN	Grid			
Destination					
PO	JT1994				
Profile	614725IN (PCB REMEDIATION WASTE SOIL (WM038A))				
Generator	141-ARCONIC3131 ARCONIC				

	Time	Scale	Operator	Inbound	Gross	72800 lb
In	07/07/2020 12:41:03	Scale 2	kdweitt		Tare	28440 lb
Out	07/07/2020 12:41:03		kdweitt		Net	44360 lb
					Tons	22.18

Comments

Product	LD%	Qty	UOM	Rate	Tax	Amount	Origin
1 Spwaste Solid Oth-	100	22.18	Tons				IN-TIPPECA

Total Tax  
 Total Ticket

Driver's Signature



996581

**Industrial Waste Disposal Manifest**

**Profile Number: 614725IN**

**Expiration Date: 4/14/2021**

**ALL SOLIDIFICATION MUST BE SCHEDULED 24 HOURS IN ADVANCE**

**Section A Generator Information**

**Generator Name:**  
Arconic Corp

**Technical Contact:**  
Matt Bruck: (513) 309-1966

**Waste Location:** Elliott Ditch Levee

**Street Address:**  
3131 Main Street

**County:** Tippecanoe

**City:** Lafayette

**State:** IN      **Zip Code:** 47905

**Emergency Response Phone Number:**  
Kevin Chapman: (812) 343-0163

**Waste Name:** PCB Remediation Waste Soil  
**Est. Volume/Number of Drums:**

**Special Conditions:** Direct Landfill NON ADC

**NO Generator Signature Required**

**Section C DISPOSAL SITE INFORMATION**

**Site Name:** Oak Ridge

**OPP Number:** \_\_\_\_\_ **Amount:** 20.71

Kld  
\_\_\_\_\_  
**Authorized Signature**

7/7/2020  
\_\_\_\_\_  
**Date (MM/DD/YY)**

73





OAK RIDGE RDF  
 2905 South Co. Rd. 150 East  
 LOGANSPORT, IN, 46947  
 Ph: 574-722-5771

Original  
 Ticket# 996581

Customer Name	ENVIRONMENTALFIELDSVC ENVIRON	Carrier	SOLID FINISH SOLID FINISH CONSTRUCTI
Ticket Date	07/07/2020	Vehicle#	73
Payment Type	Credit Account	Container	Volume
Manual Ticket#		Driver	ZACH
Hauling Ticket#		Check#	
Route		Billing #	0000853
State Waste Code		Gen EPA ID	
Manifest	614725IN	Grid	
Destination			
PO	JT1994		
Profile	614725IN (PCB REMEDIATION WASTE SOIL (WM038A))		
Generator	141-ARCONIC3131 ARCONIC		

	Time	Scale	Operator	Inbound	Gross	70500 lb
In	07/07/2020 13:42:59	Scale 2	kdweitt		Tare	29080 lb
Out	07/07/2020 13:42:59		kdweitt		Net	41420 lb
					Tons	20.71

Comments

Product	LD%	Qty	UOM	Rate	Tax	Amount	Origin
1 Spwaste Solid Oth-	100	20.71	Tons				IN-TIPPECA

Total Tax  
 Total Ticket

Driver's Signature



996584

### Industrial Waste Disposal Manifest

Profile Number: 614725IN

Expiration Date: 4/14/2021

**ALL SOLIDIFICATION MUST BE SCHEDULED 24 HOURS IN ADVANCE**

#### Section A Generator Information

Generator Name:  
Arconic Corp

Technical Contact:  
Matt Bruck: (513) 309-1966

Waste Location: Elliott Ditch Levee

Street Address:  
3131 Main Street

County: Tippecanoe

City: Lafayette

State: IN Zip Code: 47905

Emergency Response Phone Number:  
Kevin Chapman: (812) 343-0163

Waste Name: PCB Remediation Waste Soil  
Est. Volume/Number of Drums:

Special Conditions: Direct Landfill NON ADC

NO Generator Signature Required

#### Section C DISPOSAL SITE INFORMATION

Site Name: Oak Ridge

OPP Number: \_\_\_\_\_ Amount: 21.79

Kid  
Authorized Signature

7/7/2020  
Date (MM/DD/YY)

78



OAK RIDGE RDF  
 2905 South Co. Rd. 150 East  
 LOGANSPORT, IN, 46947  
 Ph: 574-722-5771

Reprint  
 Ticket# 996584

Customer Name	ENVIRONMENTALFIELDSVC ENVIRON	Carrier	SOLID FINISH SOLID FINISH CONSTRUCTI
Ticket Date	07/07/2020	Vehicle#	78
Payment Type	Credit Account	Container	Volume
Manual Ticket#		Driver	Scott
Hauling Ticket#		Check#	
Route		Billing #	0000853
State Waste Code		Gen EPA ID	
Manifest	614725IN	Grid	
Destination			
PO	JT1994		
Profile	614725IN (PCB REMEDIATION WASTE SOIL (WM038A))		
Generator	141-ARCONIC3131 ARCONIC		

	Time	Scale	Operator	Inbound	Gross	72380 lb
In	07/07/2020 14:29:44	Scale 2	kdweitt		Tare	28800 lb
Out	07/07/2020 14:29:44		kdweitt		Net	43580 lb
					Tons	21.79

Comments

Product	LD%	Qty	UOM	Rate	Tax	Amount	Origin
1 Spwaste Solid Oth-	100	21.79	Tons				IN-TIPPECA

Total Tax  
 Total Ticket

Driver's Signature



996586

**Industrial Waste Disposal Manifest**

**Profile Number: 614725IN**

**Expiration Date: 4/14/2021**

**ALL SOLIDIFICATION MUST BE SCHEDULED 24 HOURS IN ADVANCE**

**Section A Generator Information**

**Generator Name:**  
Arconic Corp

**Technical Contact:**  
Matt Bruck: (513) 309-1966

**Waste Location:** Elliott Ditch Levee

**Street Address:**  
3131 Main Street

**County:** Tippecanoe

**City:** Lafayette

**State:** IN      **Zip Code:** 47905

**Emergency Response Phone Number:**  
Kevin Chapman: (812) 343-0163

**Waste Name:** PCB Remediation Waste Soil  
**Est. Volume/Number of Drums:**

**Special Conditions:** Direct Landfill NON ADC

**NO Generator Signature Required**

**Section C DISPOSAL SITE INFORMATION**

**Site Name:** Oak Ridge

**OPP Number:** \_\_\_\_\_ **Amount:** 18.22

*Kld*

*7/7/2020*

**Authorized Signature**

**Date (MM/DD/YY)**

71



OAK RIDGE RDF  
 2905 South Co. Rd. 150 East  
 LOGANSPOORT, IN, 46947  
 Ph: 574-722-5771

Original  
 Ticket# 996586

Customer Name	ENVIRONMENTALFIELDSVC ENVIRON	Carrier	SOLID FINISH SOLID FINISH CONSTRUCTI
Ticket Date	07/07/2020	Vehicle#	71
Payment Type	Credit Account	Container	Volume
Manual Ticket#		Driver	Barry
Hauling Ticket#		Check#	
Route		Billing #	0000853
State Waste Code		Gen EPA ID	
Manifest	614725IN	Grid	
Destination			
PO	JT1994		
Profile	614725IN (PCB REMEDIATION WASTE SOIL (WM038A))		
Generator	141-ARCONIC3131 ARCONIC		

	Time	Scale	Operator	Inbound	Gross	66700 lb
In	07/07/2020 14:39:28	Scale 2	kdweitt		Tare	30260 lb
Out	07/07/2020 14:39:28		kdweitt		Net	36440 lb
Comments					Tons	18.22

Product	LD%	Qty	UOM	Rate	Tax	Amount	Origin
1 Spwaste Solid Oth-	100	18.22	Tons				IN-TIPPECA

Total Tax  
 Total Ticket

Driver's Signature



996588

### Industrial Waste Disposal Manifest

Profile Number: 614725IN

Expiration Date: 4/14/2021

**ALL SOLIDIFICATION MUST BE SCHEDULED 24 HOURS IN ADVANCE**

#### Section A Generator Information

Generator Name:  
Arconic Corp

Technical Contact:  
Matt Bruck: (513) 309-1966

Waste Location: Elliott Ditch Levee

Street Address:  
3131 Main Street

County: Tippecanoe

City: Lafayette

State: IN Zip Code: 47905

Emergency Response Phone Number:  
Kevin Chapman: (812) 343-0163

Waste Name: PCB Remediation Waste Soil  
Est. Volume/Number of Drums:

Special Conditions: Direct Landfill NON ADC

**NO Generator Signature Required**

#### Section C DISPOSAL SITE INFORMATION

Site Name: Oak Ridge

OPP Number: \_\_\_\_\_

Amount: 20.79

Kld  
Authorized Signature

7/2/2020  
Date (MM/DD/YY)

72



OAK RIDGE RDF  
 2905 South Co. Rd. 150 East  
 LOGANSPO, IN, 46947  
 Ph: 574-722-5771

Reprint  
 Ticket# 996588

Customer Name	ENVIRONMENTALFIELDSVC ENVIRON	Carrier	SOLID FINISH	SOLID FINISH	CONSTRUCTI
Ticket Date	07/07/2020	Vehicle#	72	Volume	
Payment Type	Credit Account	Container			
Manual Ticket#		Driver	Aaron		
Hauling Ticket#		Check#			
Route		Billing #	0000853		
State Waste Code		Gen EPA ID			
Manifest	614725IN	Grid			
Destination					
PO	JT1994				
Profile	614725IN (PCB REMEDIATION WASTE SOIL (WM038A))				
Generator	141-ARCONIC3131 ARCONIC				

	Time	Scale	Operator	Inbound	Gross	70020 lb
In	07/07/2020 14:46:13	Scale 2	kdweitt		Tare	28440 lb
Out	07/07/2020 14:46:13		kdweitt		Net	41580 lb
Comments					Tons	20.79

Product	LD%	Qty	UOM	Rate	Tax	Amount	Origin
1 Spwaste Solid Oth-	100	20.79	Tons				IN-TIPPECA

Total Tax  
 Total Ticket

Driver's Signature



996591

### Industrial Waste Disposal Manifest

Profile Number: 614725IN

Expiration Date: 4/14/2021

**ALL SOLIDIFICATION MUST BE SCHEDULED 24 HOURS IN ADVANCE**

#### Section A Generator Information

Generator Name:  
Arconic Corp

Technical Contact:  
Matt Bruck: (513) 309-1966

Waste Location: Elliott Ditch Levee

Street Address:  
3131 Main Street

County: Tippecanoe

City: Lafayette

State: IN Zip Code: 47905

Emergency Response Phone Number:  
Kevin Chapman: (812) 343-0163

Waste Name: PCB Remediation Waste Soil  
Est. Volume/Number of Drums:

Special Conditions: Direct Landfill NON ADC

NO Generator Signature Required

#### Section C DISPOSAL SITE INFORMATION

Site Name: Oak Ridge

OPP Number: \_\_\_\_\_

Amount: 20.29

Kla  
Authorized Signature

7/7/2020  
Date (MM/DD/YY)

74





OAK RIDGE RDF  
 2905 South Co. Rd. 150 East  
 LOGANSPO, IN, 46947  
 Ph: 574-722-5771

Reprint  
 Ticket# 996591

Customer Name ENVIRONMENTALFIELDSVC ENVIRON Carrier SOLID FINISH SOLID FINISH CONSTRUCTI  
 Ticket Date 07/07/2020 Vehicle# 74 Volume  
 Payment Type Credit Account Container  
 Manual Ticket# Driver Tom  
 Hauling Ticket# Check#  
 Route Billing # 0000853  
 State Waste Code Gen EPA ID  
 Manifest 614725IN Grid  
 Destination PO JT1994  
 Profile 614725IN (PCB REMEDIATION WASTE SOIL (WM038A))  
 Generator 141-ARCONIC3131 ARCONIC

	Time	Scale	Operator	Inbound	Gross	
In	07/07/2020 15:17:54	Scale 2	kdweitt		68500 lb	
Out	07/07/2020 15:17:54		kdweitt		27920 lb	
Comments					Net	40580 lb
					Tons	20.29

Product	LD%	Qty	UOM	Rate	Tax	Amount	Origin
1 Spwaste Solid Oth-	100	20.29	Tons				IN-TIPPECA

Total Tax  
 Total Ticket

Driver's Signature



996603

**Industrial Waste Disposal Manifest**

**Profile Number: 614725IN**

**Expiration Date: 4/14/2021**

**ALL SOLIDIFICATION MUST BE SCHEDULED 24 HOURS IN ADVANCE**

**Section A Generator Information**

**Generator Name:**  
Arconic Corp

**Technical Contact:**  
Matt Bruck: (513) 309-1966

**Waste Location:** Elliott Ditch Levee

**Street Address:**  
3131 Main Street

**County:** Tippecanoe

**City:** Lafayette

**State:** IN      **Zip Code:** 47905

**Emergency Response Phone Number:**  
Kevin Chapman: (812) 343-0163

**Waste Name:** PCB Remediation Waste Soil  
**Est. Volume/Number of Drums:**

**Special Conditions:** Direct Landfill NON ADC

**NO Generator Signature Required**

**Section C DISPOSAL SITE INFORMATION**

**Site Name:** Oak Ridge

**OPP Number:** \_\_\_\_\_ **Amount:** 24.14

Kid  
\_\_\_\_\_  
**Authorized Signature**

7/8/2020  
\_\_\_\_\_  
**Date (MM/DD/YY)**

77

17  
B



OAK RIDGE RDF  
 2905 South Co. Rd. 150 East  
 LOGANSPOET, IN, 46947  
 Ph: 574-722-5771

Reprint  
 Ticket# 996603

Customer Name	ENVIRONMENTALFIELDSVC ENVIRON	Carrier	SOLID FINISH	SOLID FINISH	CONSTRUCTI
Ticket Date	07/08/2020	Vehicle#	77	Volume	
Payment Type	Credit Account	Container			
Manual Ticket#		Driver	Rob		
Hauling Ticket#		Check#			
Route		Billing #	0000853		
State Waste Code		Gen EPA ID			
Manifest	614725IN	Grid			
Destination					
PO	JT1994				
Profile	614725IN (PCB REMEDIATION WASTE SOIL (WM038A))				
Generator	141-ARCONIC3131 ARCONIC				

	Time	Scale	Operator	Inbound	Gross	77380 lb
In	07/08/2020 07:46:47	Scale 2	kdweitt		Tare	29100 lb
Out	07/08/2020 07:46:47		kdweitt		Net	48280 lb
					Tons	24.14

Comments

Product	LD%	Qty	UOM	Rate	Tax	Amount	Origin
1 Spwaste Solid Oth-	100	24.14	Tons				IN-TIPPECA

Total Tax  
 Total Ticket

Driver's Signature



## Industrial Waste Disposal Manifest

Profile Number: 614725IN

Expiration Date: 4/14/2021

**ALL SOLIDIFICATION MUST BE SCHEDULED 24 HOURS IN ADVANCE**

### Section A Generator Information

**Generator Name:**  
Arconic Corp

**Technical Contact:**  
Matt Bruck: (513) 309-1966

**Waste Location:** Elliott Ditch Levee

**Street Address:**  
3131 Main Street

**County:** Tippecanoe

**City:** Lafayette

**State:** IN      **Zip Code:** 47905

**Emergency Response Phone Number:**  
Kevin Chapman: (812) 343-0163

**Waste Name:** PCB Remediation Waste Soil  
**Est. Volume/Number of Drums:**

**Special Conditions:** Direct Landfill NON ADC

**NO Generator Signature Required**

### Section C DISPOSAL SITE INFORMATION

**Site Name:** Oak Ridge

**OPP Number:** \_\_\_\_\_ **Amount:** 21.56

Klg  
\_\_\_\_\_  
**Authorized Signature**

7/8/2020  
\_\_\_\_\_  
**Date (MM/DD/YY)**

71



OAK RIDGE RDF  
 2905 South Co. Rd. 150 East  
 LOGANSFORT, IN, 46947  
 Ph: 574-722-5771

Reprint  
 Ticket# 996604

Customer Name	ENVIRONMENTALFIELDSVC ENVIRON	Carrier	SOLID FINISH	SOLID FINISH	CONSTRUCTI
Ticket Date	07/08/2020	Vehicle#	71	Volume	
Payment Type	Credit Account	Container			
Manual Ticket#		Driver	Barry		
Hauling Ticket#		Check#			
Route		Billing #	0000853		
State Waste Code		Gen EPA ID			
Manifest	614725IN	Grid			
Destination					
PO	JT1994				
Profile	614725IN (PCB REMEDIATION WASTE SOIL (WM038A))				
Generator	141-ARCONIC3131 ARCONIC				

	Time	Scale	Operator	Inbound	Gross	73380 lb
In	07/08/2020 07:48:50	Scale 2	kdweitt		Tare	30260 lb
Out	07/08/2020 07:48:50		kdweitt		Net	43120 lb
					Tons	21.56

Comments

Product	LD%	Qty	UOM	Rate	Tax	Amount	Origin
1 Spwaste Solid Oth-	100	21.56	Tons				IN-TIPPECA

Total Tax  
 Total Ticket

Driver's Signature



996614

### Industrial Waste Disposal Manifest

Profile Number: 614725IN

Expiration Date: 4/14/2021

**ALL SOLIDIFICATION MUST BE SCHEDULED 24 HOURS IN ADVANCE**

#### Section A Generator Information

Generator Name:  
Arconic Corp

Technical Contact:  
Matt Bruck: (513) 309-1966

Waste Location: Elliott Ditch Levee

Street Address:  
3131 Main Street

County: Tippecanoe

City: Lafayette

State: IN Zip Code: 47905

Emergency Response Phone Number:  
Kevin Chapman: (812) 343-0163

Waste Name: PCB Remediation Waste Soil  
Est. Volume/Number of Drums:

Special Conditions: Direct Landfill NON ADC

NO Generator Signature Required

#### Section C DISPOSAL SITE INFORMATION

Site Name: Oak Ridge

OPP Number: \_\_\_\_\_ Amount: 16.51

Kid  
Authorized Signature

7/8/2020  
Date (MM/DD/YY)

73



OAK RIDGE RDF  
 2905 South Co. Rd. 150 East  
 LOGANSPORT, IN, 46947  
 Ph: 574-722-5771

Reprint  
 Ticket# 996614

Customer Name	ENVIRONMENTALFIELDSVC ENVIRON	Carrier	SOLID FINISH	SOLID FINISH	CONSTRUCTI
Ticket Date	07/08/2020	Vehicle#	73	Volume	
Payment Type	Credit Account	Container			
Manual Ticket#		Driver	ZACH		
Hauling Ticket#		Check#			
Route		Billing #	0000853		
State Waste Code		Gen EPA ID			
Manifest	614725IN	Grid			
Destination					
PO	JT1994				
Profile	614725IN (PCB REMEDIATION WASTE SOIL (WM038A))				
Generator	141-ARCONIC3131 ARCONIC				

	Time	Scale	Operator	Inbound	Gross	62100 lb
In	07/08/2020 08:14:06	Scale 2	kdweitt		Tare	29080 lb
Out	07/08/2020 08:14:06		kdweitt		Net	33020 lb
					Tons	16.51

Comments

Product	LD%	Qty	UOM	Rate	Tax	Amount	Origin
1 Spwaste Solid Oth-	100	16.51	Tons				IN-TIPPECA

Total Tax  
 Total Ticket

Driver's Signature



996621

**Industrial Waste Disposal Manifest**

**Profile Number: 614725IN**

**Expiration Date: 4/14/2021**

**ALL SOLIDIFICATION MUST BE SCHEDULED 24 HOURS IN ADVANCE**

**Section A Generator Information**

**Generator Name:**  
Arconic Corp

**Technical Contact:**  
Matt Bruck: (513) 309-1966

**Waste Location:** Elliott Ditch Levee

**Street Address:**  
3131 Main Street

**County:** Tippecanoe

**City:** Lafayette

**State:** IN      **Zip Code:** 47905

**Emergency Response Phone Number:**  
Kevin Chapman: (812) 343-0163

**Waste Name:** PCB Remediation Waste Soil  
**Est. Volume/Number of Drums:**

**Special Conditions:** Direct Landfill NON ADC

**NO Generator Signature Required**

**Section C DISPOSAL SITE INFORMATION**

**Site Name:** Oak Ridge

**OPP Number:** \_\_\_\_\_ **Amount:** 20.12

Kla

7/8/2020

**Authorized Signature**

**Date (MM/DD/YY)**

74





OAK RIDGE RDF  
 2905 South Co. Rd. 150 East  
 LOGANSPOORT, IN, 46947  
 Ph: 574-722-5771

Reprint  
 Ticket# 996621

Customer Name	ENVIRONMENTALFIELDSVC ENVIRON	Carrier	SOLID FINISH	SOLID FINISH	CONSTRUCTI
Ticket Date	07/08/2020	Vehicle#	74	Volume	
Payment Type	Credit Account	Container			
Manual Ticket#		Driver	Tom		
Hauling Ticket#		Check#			
Route		Billing #	0000853		
State Waste Code		Gen EPA ID			
Manifest	614725IN	Grid			
Destination					
PO	JT1994				
Profile	614725IN (PCB REMEDIATION WASTE SOIL (WM038A))				
Generator	141-ARCONIC3131 ARCONIC				

	Time	Scale	Operator	Inbound	Gross	68160 lb
In	07/08/2020 08:43:52	Scale 2	kdweitt		Tare	27920 lb
Out	07/08/2020 08:43:52		kdweitt		Net	40240 lb
					Tons	20.12

Comments

Product	LD%	Qty	UOM	Rate	Tax	Amount	Origin
1 Spwaste Solid Oth-	100	20.12	Tons				IN-TIPPECA

Total Tax  
 Total Ticket

Driver's Signature



996623

**Industrial Waste Disposal Manifest**

**Profile Number: 614725IN**

**Expiration Date: 4/14/2021**

**ALL SOLIDIFICATION MUST BE SCHEDULED 24 HOURS IN ADVANCE**

**Section A Generator Information**

**Generator Name:**  
Arconic Corp

**Technical Contact:**  
Matt Bruck: (513) 309-1966

**Waste Location:** Elliott Ditch Levee

**Street Address:**  
3131 Main Street

**County:** Tippecanoe

**City:** Lafayette

**State:** IN      **Zip Code:** 47905

**Emergency Response Phone Number:**  
Kevin Chapman: (812) 343-0163

**Waste Name:** PCB Remediation Waste Soil  
**Est. Volume/Number of Drums:**

**Special Conditions:** Direct Landfill NON ADC

**NO Generator Signature Required**

**Section C DISPOSAL SITE INFORMATION**

**Site Name:** Oak Ridge

**OPP Number:** \_\_\_\_\_ **Amount:** 19.38

Kd

7/8/2020

**Authorized Signature**

**Date (MM/DD/YY)**

72



OAK RIDGE RDF  
 2905 South Co. Rd. 150 East  
 LOGANSFORT, IN, 46947  
 Ph: 574-722-5771

Reprint  
 Ticket# 996623

Customer Name	ENVIRONMENTALFIELDSVC ENVIRON	Carrier	SOLID FINISH	SOLID FINISH	CONSTRUCTI
Ticket Date	07/08/2020	Vehicle#	72	Volume	
Payment Type	Credit Account	Container			
Manual Ticket#		Driver	Aaron		
Hauling Ticket#		Check#			
Route		Billing #	0000853		
State Waste Code		Gen EPA ID			
Manifest	614725IN	Grid			
Destination					
PO	JT1994				
Profile	614725IN (PCB REMEDIATION WASTE SOIL (WM038A))				
Generator	141-ARCONIC3131 ARCONIC				

	Time	Scale	Operator	Inbound	Gross	67200 lb
In	07/08/2020 08:47:21	Scale 2	kdweitt		Tare	28440 lb
Out	07/08/2020 08:47:21		kdweitt		Net	38760 lb
					Tons	19.38

Comments

Product	LD%	Qty	UOM	Rate	Tax	Amount	Origin
1 Spwaste Solid Oth-	100	19.38	Tons				IN-TIPPECA

Total Tax  
 Total Ticket

Driver's Signature



996624

### Industrial Waste Disposal Manifest

Profile Number: 614725IN

Expiration Date: 4/14/2021

**ALL SOLIDIFICATION MUST BE SCHEDULED 24 HOURS IN ADVANCE**

#### Section A Generator Information

Generator Name:

Arconic Corp

Technical Contact:

Matt Bruck: (513) 309-1966

Waste Location: Elliott Ditch Levee

Street Address:

3131 Main Street

County: Tippecanoe

City: Lafayette

State: IN

Zip Code: 47905

Emergency Response Phone Number:

Kevin Chapman: (812) 343-0163

Waste Name: PCB Remediation Waste Soil

Est. Volume/Number of Drums:

Special Conditions: Direct Landfill NON ADC

NO Generator Signature Required

#### Section C DISPOSAL SITE INFORMATION

Site Name: Oak Ridge

OPP Number: \_\_\_\_\_

Amount: 18.57

Kla  
Authorized Signature

7/8/2020  
Date (MM/DD/YY)

81



OAK RIDGE RDF  
 2905 South Co. Rd. 150 East  
 LOGANSPORT, IN, 46947  
 Ph: 574-722-5771

Original  
 Ticket# 996624

Customer Name ENVIRONMENTALFIELDSVC ENVIRON Carrier SOLID FINISH SOLID FINISH CONSTRUCTI  
 Ticket Date 07/08/2020 Vehicle# 81 Volume  
 Payment Type Credit Account Container  
 Manual Ticket# Driver  
 Hauling Ticket# Check#  
 Route Billing # 0000853  
 State Waste Code Gen EPA ID  
 Manifest 614725IN Grid  
 Destination  
 PO JT1994  
 Profile 614725IN (PCB REMEDIATION WASTE SOIL (WM038A))  
 Generator 141-ARCONIC3131 ARCONIC

	Time		Scale	Operator	Inbound	Gross	64320 lb
In	07/08/2020 08:59:44		Scale 2	kdweitt		Tare	27180 lb
Out	07/08/2020 08:59:44			kdweitt		Net	37140 lb
						Tons	18.57

Comments

Product	LD%	Qty	UOM	Rate	Tax	Amount	Origin
1 Spwaste Solid Oth-	100	18.57	Tons				IN-TIPPECA

Total Tax  
 Total Ticket

Driver's Signature



996639

**Industrial Waste Disposal Manifest**

**Profile Number: 614725IN**

**Expiration Date: 4/14/2021**

**ALL SOLIDIFICATION MUST BE SCHEDULED 24 HOURS IN ADVANCE**

**Section A Generator Information**

**Generator Name:**  
Arconic Corp

**Technical Contact:**  
Matt Bruck: (513) 309-1966

**Waste Location:** Elliott Ditch Levee

**Street Address:**  
3131 Main Street

**County:** Tippecanoe

**City:** Lafayette

**State:** IN      **Zip Code:** 47905

**Emergency Response Phone Number:**  
Kevin Chapman: (812) 343-0163

**Waste Name:** PCB Remediation Waste Soil  
**Est. Volume/Number of Drums:**

**Special Conditions:** Direct Landfill NON ADC

**NO Generator Signature Required**

**Section C DISPOSAL SITE INFORMATION**

**Site Name:** Oak Ridge

**OPP Number:** \_\_\_\_\_ **Amount:** 19.07

K19  
\_\_\_\_\_  
**Authorized Signature**

7/8/2020  
\_\_\_\_\_  
**Date (MM/DD/YY)**

77



OAK RIDGE RDF  
 2905 South Co. Rd. 150 East  
 LOGANSPO, IN, 46947  
 Ph: 574-722-5771

Reprint  
 Ticket# 996639

Customer Name ENVIRONMENTALFIELDSVC ENVIRON Carrier SOLID FINISH SOLID FINISH CONSTRUCTI  
 Ticket Date 07/08/2020 Vehicle# 77 Volume  
 Payment Type Credit Account Container  
 Manual Ticket# Driver Rob  
 Hauling Ticket# Check#  
 Route Billing # 0000853  
 State Waste Code Gen EPA ID  
 Manifest 614725IN Grid  
 Destination  
 PO JT1994  
 Profile 614725IN (PCB REMEDIATION WASTE SOIL (WM038A))  
 Generator 141-ARCONIC3131 ARCONIC

	Time	Scale	Operator	Inbound	Gross	67240 lb
In	07/08/2020 10:12:15	Scale 2	kdweitt		Tare	29100 lb
Out	07/08/2020 10:12:15		kdweitt		Net	38140 lb
					Tons	19.07

Comments

Product	LD%	Qty	UOM	Rate	Tax	Amount	Origin
1 Spwaste Solid Oth-	100	19.07	Tons				IN-TIPPECA

Total Tax  
 Total Ticket

Driver's Signature



996640

**Industrial Waste Disposal Manifest**

**Profile Number: 614725IN**

**Expiration Date: 4/14/2021**

**ALL SOLIDIFICATION MUST BE SCHEDULED 24 HOURS IN ADVANCE**

**Section A Generator Information**

**Generator Name:**  
Arconic Corp

**Technical Contact:**  
Matt Bruck: (513) 309-1966

**Waste Location:** Elliott Ditch Levee

**Street Address:**  
3131 Main Street

**County:** Tippecanoe

**City:** Lafayette

**State:** IN      **Zip Code:** 47905

**Emergency Response Phone Number:**  
Kevin Chapman: (812) 343-0163

**Waste Name:** PCB Remediation Waste Soil  
**Est. Volume/Number of Drums:**

**Special Conditions:** Direct Landfill NON ADC

**NO Generator Signature Required**

**Section C DISPOSAL SITE INFORMATION**

**Site Name:** Oak Ridge

**OPP Number:** \_\_\_\_\_ **Amount:** 18.73

KW  
\_\_\_\_\_  
**Authorized Signature**

7/8/2020  
\_\_\_\_\_  
**Date (MM/DD/YY)**





OAK RIDGE RDF  
 2905 South Co. Rd. 150 East  
 LOGANSFORT, IN, 46947  
 Ph: 574-722-5771

Reprint  
 Ticket# 996640

Customer Name	ENVIRONMENTALFIELDSVC ENVIRON	Carrier	SOLID FINISH	SOLID FINISH	CONSTRUCTI
Ticket Date	07/08/2020	Vehicle#	71	Volume	
Payment Type	Credit Account	Container			
Manual Ticket#		Driver	Barry		
Hauling Ticket#		Check#			
Route		Billing #	0000853		
State Waste Code		Gen EPA ID			
Manifest	614725IN	Grid			
Destination					
PO	JT1994				
Profile	614725IN (PCB REMEDIATION WASTE SOIL (WM038A))				
Generator	141-ARCONIC3131 ARCONIC				

	Time	Scale	Operator	Inbound	Gross	67720 lb
In	07/08/2020 10:13:35	Scale 2	kdweitt		Tare	30260 lb
Out	07/08/2020 10:13:35		kdweitt		Net	37460 lb
					Tons	18.73

Comments

Product	LD%	Qty	UOM	Rate	Tax	Amount	Origin
1 Spwaste Solid Oth-	100	18.73	Tons				IN-TIPPECA

Total Tax  
 Total Ticket

Driver's Signature



996647<sup>557</sup>

**Industrial Waste Disposal Manifest**

**Profile Number: 614725IN**

**Expiration Date: 4/14/2021**

**ALL SOLIDIFICATION MUST BE SCHEDULED 24 HOURS IN ADVANCE**

**Section A Generator Information**

**Generator Name:**  
Arconic Corp

**Technical Contact:**  
Matt Bruck: (513) 309-1966

**Waste Location:** Elliott Ditch Levee

**Street Address:**  
3131 Main Street

**County:** Tippecanoe

**City:** Lafayette

**State:** IN      **Zip Code:** 47905

**Emergency Response Phone Number:**  
Kevin Chapman: (812) 343-0163

**Waste Name:** PCB Remediation Waste Soil  
**Est. Volume/Number of Drums:**

**Special Conditions:** Direct Landfill NON ADC

**NO Generator Signature Required**

**Section C DISPOSAL SITE INFORMATION**

**Site Name:** Oak Ridge

**OPP Number:** \_\_\_\_\_ **Amount:** 17.74

KW  
\_\_\_\_\_  
**Authorized Signature**

7/8/2020  
\_\_\_\_\_  
**Date (MM/DD/YY)**

73



OAK RIDGE RDF  
 2905 South Co. Rd. 150 East  
 LOGANSPOORT, IN, 46947  
 Ph: 574-722-5771

Reprint  
 Ticket# 996647

Customer Name	ENVIRONMENTALFIELDSVC ENVIRON	Carrier	SOLID FINISH	SOLID FINISH	CONSTRUCTI
Ticket Date	07/08/2020	Vehicle#	73	Volume	
Payment Type	Credit Account	Container			
Manual Ticket#		Driver	ZACH		
Hauling Ticket#		Check#			
Route		Billing #	0000853		
State Waste Code		Gen EPA ID			
Manifest	614725IN	Grid			
Destination					
PO	JT1994				
Profile	614725IN (PCB REMEDIATION WASTE SOIL (WM038A))				
Generator	141-ARCONIC3131 ARCONIC				

	Time	Scale	Operator	Inbound	Gross	64560 lb
In	07/08/2020 10:37:38	Scale 2	kdweitt		Tare	29080 lb
Out	07/08/2020 10:37:38		kdweitt		Net	35480 lb
					Tons	17.74

Comments

Product	LD%	Qty	UOM	Rate	Tax	Amount	Origin
1 Spwaste Solid Oth-	100	17.74	Tons				IN-TIPPECA

Total Tax  
 Total Ticket

Driver's Signature



996652

**Industrial Waste Disposal Manifest**

**Profile Number: 614725IN**

**Expiration Date: 4/14/2021**

**ALL SOLIDIFICATION MUST BE SCHEDULED 24 HOURS IN ADVANCE**

**Section A Generator Information**

**Generator Name:**  
Arconic Corp

**Technical Contact:**  
Matt Bruck: (513) 309-1966

**Waste Location:** Elliott Ditch Levee

**Street Address:**  
3131 Main Street

**County:** Tippecanoe

**City:** Lafayette

**State:** IN      **Zip Code:** 47905

**Emergency Response Phone Number:**  
Kevin Chapman: (812) 343-0163

**Waste Name:** PCB Remediation Waste Soil  
**Est. Volume/Number of Drums:**

**Special Conditions:** Direct Landfill NON ADC

**NO Generator Signature Required**

**Section C DISPOSAL SITE INFORMATION**

**Site Name:** Oak Ridge

**OPP Number:** \_\_\_\_\_ **Amount:** 18.37

Kia  
\_\_\_\_\_  
**Authorized Signature**

7/8/2020  
\_\_\_\_\_  
**Date (MM/DD/YY)**

81



OAK RIDGE RDF  
 2905 South Co. Rd. 150 East  
 LOGANSFORT, IN, 46947  
 Ph: 574-722-5771

Original  
 Ticket# 996652

Customer Name	ENVIRONMENTALFIELDSVC ENVIRON	Carrier	SOLID FINISH	SOLID FINISH	CONSTRUCTI
Ticket Date	07/08/2020	Vehicle#	74	Volume	
Payment Type	Credit Account	Container			
Manual Ticket#		Driver	Tom		
Hauling Ticket#		Check#			
Route		Billing #	0000853		
State Waste Code		Gen EPA ID			
Manifest	614725IN	Grid			
Destination					
PO	JT1994				
Profile	614725IN (PCB REMEDIATION WASTE SOIL (WM038A))				
Generator	141-ARCONIC3131 ARCONIC				

	Time	Scale	Operator	Inbound	Gross	64660 lb
In	07/08/2020 10:54:26	Scale 2	kdweitt		Tare	27920 lb
Out	07/08/2020 10:54:26		kdweitt		Net	36740 lb
					Tons	18.37

Comments

Product	LD%	Qty	UOM	Rate	Tax	Amount	Origin
1 Spwaste Solid Oth-	100	18.37	Tons				IN-TIPPECA

Total Tax  
 Total Ticket

Driver's Signature



996666/

**Industrial Waste Disposal Manifest**

**Profile Number: 614725IN**

**Expiration Date: 4/14/2021**

**ALL SOLIDIFICATION MUST BE SCHEDULED 24 HOURS IN ADVANCE**

**Section A Generator Information**

**Generator Name:**  
Arconic Corp

**Technical Contact:**  
Matt Bruck: (513) 309-1966

**Waste Location:** Elliott Ditch Levee

**Street Address:**  
3131 Main Street

**County:** Tippecanoe

**City:** Lafayette

**State:** IN      **Zip Code:** 47905

**Emergency Response Phone Number:**  
Kevin Chapman: (812) 343-0163

**Waste Name:** PCB Remediation Waste Soil  
**Est. Volume/Number of Drums:**

**Special Conditions:** Direct Landfill NON ADC

**NO Generator Signature Required**

**Section C DISPOSAL SITE INFORMATION**

**Site Name:** Oak Ridge

**OPP Number:** \_\_\_\_\_ **Amount:** 16.01

*KD*

7/8/2020

**Authorized Signature**

**Date (MM/DD/YY)**

81



OAK RIDGE RDF  
 2905 South Co. Rd. 150 East  
 LOGANSPORT, IN, 46947  
 Ph: 574-722-5771

Reprint  
 Ticket# 996661

Customer Name	ENVIRONMENTALFIELDSVC ENVIRON	Carrier	SOLID FINISH	SOLID FINISH	CONSTRUCTI
Ticket Date	07/08/2020	Vehicle#	81	Volume	
Payment Type	Credit Account	Container			
Manual Ticket#		Driver	Dustin		
Hauling Ticket#		Check#			
Route		Billing #	0000853		
State Waste Code		Gen EPA ID			
Manifest	614725IN	Grid			
Destination					
PO	JT1994				
Profile	614725IN (PCB REMEDIATION WASTE SOIL (WM038A))				
Generator	141-ARCONIC3131 ARCONIC				

	Time	Scale	Operator	Inbound	Gross	59200 lb
In	07/08/2020 11:16:36	Scale 2	kdweitt		Tare	27180 lb
Out	07/08/2020 11:16:36		kdweitt		Net	32020 lb
					Tons	16.01

Comments

Product	LD%	Qty	UOM	Rate	Tax	Amount	Origin
1 Spwaste Solid Oth-	100	16.01	Tons				IN-TIPPECA

Total Tax  
 Total Ticket

Driver's Signature



996671

**Industrial Waste Disposal Manifest**

**Profile Number: 614725IN**

**Expiration Date: 4/14/2021**

**ALL SOLIDIFICATION MUST BE SCHEDULED 24 HOURS IN ADVANCE**

**Section A Generator Information**

**Generator Name:**  
Arconic Corp

**Technical Contact:**  
Matt Bruck: (513) 309-1966

**Waste Location:** Elliott Ditch Levee

**Street Address:**  
3131 Main Street

**County:** Tippecanoe

**City:** Lafayette

**State:** IN      **Zip Code:** 47905

**Emergency Response Phone Number:**  
Kevin Chapman: (812) 343-0163

**Waste Name:** PCB Remediation Waste Soil  
**Est. Volume/Number of Drums:**

**Special Conditions:** Direct Landfill NON ADC

**NO Generator Signature Required**

**Section C DISPOSAL SITE INFORMATION**

**Site Name:** Oak Ridge

**OPP Number:** \_\_\_\_\_ **Amount:** 16.92

KD  
\_\_\_\_\_  
**Authorized Signature**

7/8/2020  
\_\_\_\_\_  
**Date (MM/DD/YY)**

# 72





OAK RIDGE RDF  
 2905 South Co. Rd. 150 East  
 LOGANSFORT, IN, 46947  
 Ph: 574-722-5771

Reprint  
 Ticket# 996671

Customer Name	ENVIRONMENTALFIELDSVC ENVIRON	Carrier	SOLID FINISH	SOLID FINISH	CONSTRUCTI
Ticket Date	07/08/2020	Vehicle#	72	Volume	
Payment Type	Credit Account	Container			
Manual Ticket#		Driver	Aaron		
Hauling Ticket#		Check#			
Route		Billing #	0000853		
State Waste Code		Gen EPA ID			
Manifest	614725IN	Grid			
Destination					
PO	JT1994				
Profile	614725IN (PCB REMEDIATION WASTE SOIL (WM038A))				
Generator	141-ARCONIC3131 ARCONIC				

	Time	Scale	Operator	Inbound	Gross	62280 lb
In	07/08/2020 12:17:43	Scale 2	kdweitt		Tare	28440 lb
Out	07/08/2020 12:17:43		kdweitt		Net	33840 lb
					Tons	16.92

Comments

Product	LD%	Qty	UOM	Rate	Tax	Amount	Origin
1 Spwaste Solid Oth-	100	16.92	Tons				IN-TIPPECA

Total Tax  
 Total Ticket

Driver's Signature





OAK RIDGE RDF  
 2905 South Co. Rd. 150 East  
 LOGANSFORT, IN, 46947  
 Ph: 574-722-5771

Reprint  
 Ticket# 996676

Customer Name ENVIRONMENTALFIELDSVC ENVIRON Carrier SOLID FINISH SOLID FINISH CONSTRUCTI  
 Ticket Date 07/08/2020 Vehicle# 71 Volume  
 Payment Type Credit Account Container  
 Manual Ticket# Driver Barry  
 Hauling Ticket# Check#  
 Route Billing # 0000853  
 State Waste Code Gen EPA ID  
 Manifest 614725IN Grid  
 Destination  
 PO JT1994  
 Profile 614725IN (PCB REMEDIATION WASTE SOIL (WM038A))  
 Generator 141-ARCONIC3131 ARCONIC

	Time	Scale	Operator	Inbound	Gross	62860 lb
In	07/08/2020 12:33:20	Scale 2	kdweitt		Tare	30260 lb
Out	07/08/2020 12:33:20		kdweitt		Net	32600 lb
					Tons	16.30

Comments

Product	LD%	Qty	UOM	Rate	Tax	Amount	Origin
1 Spwaste Solid Oth-	100	16.30	Tons				IN-TIPPECA

Total Tax  
 Total Ticket

Driver's Signature



996678

**Industrial Waste Disposal Manifest**

**Profile Number: 614725IN**

**Expiration Date: 4/14/2021**

**ALL SOLIDIFICATION MUST BE SCHEDULED 24 HOURS IN ADVANCE**

**Section A Generator Information**

**Generator Name:**  
Arconic Corp

**Technical Contact:**  
Matt Bruck: (513) 309-1966

**Waste Location:** Elliott Ditch Levee

**Street Address:**  
3131 Main Street

**County:** Tippecanoe

**City:** Lafayette

**State:** IN      **Zip Code:** 47905

**Emergency Response Phone Number:**  
Kevin Chapman: (812) 343-0163

**Waste Name:** PCB Remediation Waste Soil  
**Est. Volume/Number of Drums:**

**Special Conditions:** Direct Landfill NON ADC

**NO Generator Signature Required**

**Section C DISPOSAL SITE INFORMATION**

**Site Name:** Oak Ridge

**OPP Number:** \_\_\_\_\_ **Amount:** 16.96

*Kld*

*7/8/2020*

**Authorized Signature**

**Date (MM/DD/YY)**

*77*



OAK RIDGE RDF  
 2905 South Co. Rd. 150 East  
 LOGANSPOORT, IN, 46947  
 Ph: 574-722-5771

Reprint  
 Ticket# 996678

Customer Name	ENVIRONMENTALFIELDSVC ENVIRON	Carrier	SOLID FINISH	SOLID FINISH	CONSTRUCTI
Ticket Date	07/08/2020	Vehicle#	77	Volume	
Payment Type	Credit Account	Container			
Manual Ticket#		Driver	Rob		
Hauling Ticket#		Check#			
Route		Billing #	0000853		
State Waste Code		Gen EPA ID			
Manifest	614725IN	Grid			
Destination					
PO	JT1994				
Profile	614725IN (PCB REMEDIATION WASTE SOIL (WM038A))				
Generator	141-ARCONIC3131 ARCONIC				

	Time	Scale	Operator	Inbound	Gross	63020 lb
In	07/08/2020 12:42:01	Scale 2	kdweitt		Tare	29100 lb
Out	07/08/2020 12:42:01		kdweitt		Net	33920 lb
					Tons	16.96

Comments

Product	LD%	Qty	UOM	Rate	Tax	Amount	Origin
1 Spwaste Solid Oth-	100	16.96	Tons				IN-TIPPECA

Total Tax  
 Total Ticket

Driver's Signature



996682

## Industrial Waste Disposal Manifest

Profile Number: 614725IN

Expiration Date: 4/14/2021

**ALL SOLIDIFICATION MUST BE SCHEDULED 24 HOURS IN ADVANCE**

### Section A Generator Information

Generator Name:  
Arconic Corp

Technical Contact:  
Matt Bruck: (513) 309-1966

Waste Location: Elliott Ditch Levee

Street Address:  
3131 Main Street

County: Tippecanoe

City: Lafayette

State: IN Zip Code: 47905

Emergency Response Phone Number:  
Kevin Chapman: (812) 343-0163

Waste Name: PCB Remediation Waste Soil  
Est. Volume/Number of Drums:

Special Conditions: Direct Landfill NON ADC

NO Generator Signature Required

### Section C DISPOSAL SITE INFORMATION

Site Name: Oak Ridge

OPP Number: \_\_\_\_\_

Amount: 17.73

Kld  
Authorized Signature

7/8/2020  
Date (MM/DD/YY)

73



OAK RIDGE RDF  
 2905 South Co. Rd. 150 East  
 LOGANSPOET, IN, 46947  
 Ph: 574-722-5771

Reprint  
 Ticket# 996682

Customer Name	ENVIRONMENTALFIELDSVC ENVIRON	Carrier	SOLID FINISH	SOLID FINISH	CONSTRUCTI
Ticket Date	07/08/2020	Vehicle#	73	Volume	
Payment Type	Credit Account	Container			
Manual Ticket#		Driver	ZACH		
Hauling Ticket#		Check#			
Route		Billing #	0000853		
State Waste Code		Gen EPA ID			
Manifest	614725IN	Grid			
Destination					
PO	JT1994				
Profile	614725IN (PCB REMEDIATION WASTE SOIL (WM038A))				
Generator	141-ARCONIC3131 ARCONIC				

	Time	Scale	Operator	Inbound	Gross	64540 lb
In	07/08/2020 13:04:39	Scale 2	kdweitt		Tare	29080 lb
Out	07/08/2020 13:04:39		kdweitt		Net	35460 lb
					Tons	17.73

Comments

Product	LD%	Qty	UOM	Rate	Tax	Amount	Origin
1 Spwaste Solid Oth-	100	17.73	Tons				IN-TIPPECA

Total Tax  
 Total Ticket

Driver's Signature



996683

**Industrial Waste Disposal Manifest**

**Profile Number: 614725IN**

**Expiration Date: 4/14/2021**

**ALL SOLIDIFICATION MUST BE SCHEDULED 24 HOURS IN ADVANCE**

**Section A Generator Information**

**Generator Name:**  
Arconic Corp

**Technical Contact:**  
Matt Bruck: (513) 309-1966

**Waste Location:** Elliott Ditch Levee

**Street Address:**  
3131 Main Street

**County:** Tippecanoe

**City:** Lafayette

**State:** IN      **Zip Code:** 47905

**Emergency Response Phone Number:**  
Kevin Chapman: (812) 343-0163

**Waste Name:** PCB Remediation Waste Soil  
**Est. Volume/Number of Drums:**

**Special Conditions:** Direct Landfill NON ADC

**NO Generator Signature Required**

**Section C DISPOSAL SITE INFORMATION**

**Site Name:** Oak Ridge

**OPP Number:** \_\_\_\_\_ **Amount:** 17.59

KW  
\_\_\_\_\_  
**Authorized Signature**

7/8/2020  
\_\_\_\_\_  
**Date (MM/DD/YY)**

71





OAK RIDGE RDF  
 2905 South Co. Rd. 150 East  
 LOGANSPOET, IN, 46947  
 Ph: 574-722-5771

Reprint  
 Ticket# 996683

Customer Name	ENVIRONMENTALFIELDSVC ENVIRON	Carrier	SOLID FINISH	SOLID FINISH	CONSTRUCTI
Ticket Date	07/08/2020	Vehicle#	74	Volume	
Payment Type	Credit Account	Container			
Manual Ticket#		Driver	Tom		
Hauling Ticket#		Check#			
Route		Billing #	0000853		
State Waste Code		Gen EPA ID			
Manifest	614725IN	Grid			
Destination					
PO	JT1994				
Profile	614725IN (PCB REMEDIATION WASTE SOIL (WM038A))				
Generator	141-ARCONIC3131 ARCONIC				

	Time	Scale	Operator	Inbound	Gross	63100 lb
In	07/08/2020 13:10:25	Scale 2	kdweitt		Tare	27920 lb
Out	07/08/2020 13:10:25		kdweitt		Net	35180 lb
					Tons	17.59

Comments

Product	LD%	Qty	UOM	Rate	Tax	Amount	Origin
1 Spwaste Solid Oth-	100	17.59	Tons				IN-TIPPECA

Total Tax  
 Total Ticket

Driver's Signature



996687

### Industrial Waste Disposal Manifest

Profile Number: 614725IN

Expiration Date: 4/14/2021

**ALL SOLIDIFICATION MUST BE SCHEDULED 24 HOURS IN ADVANCE**

#### Section A Generator Information

Generator Name:  
Arconic Corp

Technical Contact:  
Matt Bruck: (513) 309-1966

Waste Location: Elliott Ditch Levee

Street Address:  
3131 Main Street

County: Tippecanoe

City: Lafayette

State: IN Zip Code: 47905

Emergency Response Phone Number:  
Kevin Chapman: (812) 343-0163

Waste Name: PCB Remediation Waste Soil  
Est. Volume/Number of Drums:

Special Conditions: Direct Landfill NON ADC

NO Generator Signature Required

#### Section C DISPOSAL SITE INFORMATION

Site Name: Oak Ridge

OPP Number: \_\_\_\_\_

Amount: 18.95

KD  
Authorized Signature

7/8/2020  
Date (MM/DD/YY)



OAK RIDGE RDF  
 2905 South Co. Rd. 150 East  
 LOGANSPO, IN, 46947  
 Ph: 574-722-5771

Reprint  
 Ticket# 996687

Customer Name	ENVIRONMENTALFIELDSVC ENVIRON	Carrier	SOLID FINISH	SOLID FINISH	CONSTRUCTI
Ticket Date	07/08/2020	Vehicle#	81	Volume	
Payment Type	Credit Account	Container			
Manual Ticket#		Driver	Dustin		
Hauling Ticket#		Check#			
Route		Billing #	0000853		
State Waste Code		Gen EPA ID			
Manifest	614725IN				
Destination		Grid			
PO	JT1994				
Profile	614725IN (PCB REMEDIATION WASTE SOIL (WM038A))				
Generator	141-ARCONIC3131 ARCONIC				

	Time	Scale	Operator	Inbound	Gross	65080 lb
In	07/08/2020 13:31:50	Scale 2	kdweitt		Tare	27180 lb
Out	07/08/2020 13:31:50		kdweitt		Net	37900 lb
					Tons	18.95

Comments

Product	LD%	Qty	UOM	Rate	Tax	Amount	Origin
1 Spwaste Solid Oth-	100	18.95	Tons				IN-TIPPECA

Total Tax  
 Total Ticket

Driver`s Signature



996709

**Industrial Waste Disposal Manifest**

**Profile Number: 614725IN**

**Expiration Date: 4/14/2021**

**ALL SOLIDIFICATION MUST BE SCHEDULED 24 HOURS IN ADVANCE**

**Section A Generator Information**

**Generator Name:**  
Arconic Corp

**Technical Contact:**  
Matt Bruck: (513) 309-1966

**Waste Location:** Elliott Ditch Levee

**Street Address:**  
3131 Main Street

**County:** Tippecanoe

**City:** Lafayette

**State:** IN      **Zip Code:** 47905

**Emergency Response Phone Number:**  
Kevin Chapman: (812) 343-0163

**Waste Name:** PCB Remediation Waste Soil  
**Est. Volume/Number of Drums:**

**Special Conditions:** Direct Landfill NON ADC

**NO Generator Signature Required**

**Section C DISPOSAL SITE INFORMATION**

**Site Name:** Oak Ridge

**OPP Number:** \_\_\_\_\_ **Amount:** 17.29

\_\_\_\_\_  
**Authorized Signature**

7/9/2020  
\_\_\_\_\_  
**Date (MM/DD/YY)**

78

6  
R



OAK RIDGE RDF  
 2905 South Co. Rd. 150 East  
 LOGANSPOET, IN, 46947  
 Ph: 574-722-5771

Reprint  
 Ticket# 996709

Customer Name ENVIRONMENTALFIELDSVC ENVIRON Carrier SOLID FINISH SOLID FINISH CONSTRUCTI  
 Ticket Date 07/09/2020 Vehicle# 78 Volume  
 Payment Type Credit Account Container  
 Manual Ticket# Driver Scott  
 Hauling Ticket# Check#  
 Route Billing # 0000853  
 State Waste Code Gen EPA ID  
 Manifest 614725IN Grid  
 Destination  
 PO JT1994  
 Profile 614725IN (PCB REMEDIATION WASTE SOIL (WM038A))  
 Generator 141-ARCONIC3131 ARCONIC

	Time	Scale	Operator	Inbound	Gross	63380 lb
In	07/09/2020 07:43:49	Scale 2	kdweitt		Tare	28800 lb
Out	07/09/2020 07:43:49		kdweitt		Net	34580 lb
Comments					Tons	17.29

Product	LD%	Qty	UOM	Rate	Tax	Amount	Origin
1 Spwaste Solid Oth-	100	17.29	Tons				IN-TIPPECA

Total Tax  
 Total Ticket

Driver's Signature



996715

**Industrial Waste Disposal Manifest**

**Profile Number: 614725IN**

**Expiration Date: 4/14/2021**

**ALL SOLIDIFICATION MUST BE SCHEDULED 24 HOURS IN ADVANCE**

**Section A Generator Information**

**Generator Name:**  
Arconic Corp

**Technical Contact:**  
Matt Bruck: (513) 309-1966

**Waste Location:** Elliott Ditch Levee

**Street Address:**  
3131 Main Street

**County:** Tippecanoe

**City:** Lafayette

**State:** IN      **Zip Code:** 47905

**Emergency Response Phone Number:**  
Kevin Chapman: (812) 343-0163

**Waste Name:** PCB Remediation Waste Soil  
**Est. Volume/Number of Drums:**

**Special Conditions:** Direct Landfill NON ADC

**NO Generator Signature Required**

**Section C DISPOSAL SITE INFORMATION**

**Site Name:** Oak Ridge

**OPP Number:** \_\_\_\_\_ **Amount:** 21.23

Kld  
**Authorized Signature**

7/9/2020  
**Date (MM/DD/YY)**

77



OAK RIDGE RDF  
 2905 South Co. Rd. 150 East  
 LOGANSPORT, IN, 46947  
 Ph: 574-722-5771

Reprint  
 Ticket# 996715

Customer Name ENVIRONMENTALFIELDSVC ENVIRON Carrier SOLID FINISH SOLID FINISH CONSTRUCTI  
 Ticket Date 07/09/2020 Vehicle# 77 Volume  
 Payment Type Credit Account Container  
 Manual Ticket# Driver Rob  
 Hauling Ticket# Check#  
 Route Billing # 0000853  
 State Waste Code Gen EPA ID  
 Manifest 614725IN Grid  
 Destination PO JT1994  
 Profile 614725IN (PCB REMEDIATION WASTE SOIL (WM038A))  
 Generator 141-ARCONIC3131 ARCONIC

	Time	Scale	Operator	Inbound	Gross	71560 lb
In	07/09/2020 08:19:01	Scale 2	kdweitt		Tare	29100 lb
Out	07/09/2020 08:19:01		kdweitt		Net	42460 lb
Comments					Tons	21.23

Product	LD%	Qty	UOM	Rate	Tax	Amount	Origin
1 Spwaste Solid Oth-	100	21.23	Tons				IN-TIPPECA

Total Tax  
 Total Ticket

Driver's Signature



996716

**Industrial Waste Disposal Manifest**

**Profile Number: 614725IN**

**Expiration Date: 4/14/2021**

**ALL SOLIDIFICATION MUST BE SCHEDULED 24 HOURS IN ADVANCE**

**Section A Generator Information**

**Generator Name:**  
Arconic Corp

**Technical Contact:**  
Matt Bruck: (513) 309-1966

**Waste Location:** Elliott Ditch Levee

**Street Address:**  
3131 Main Street

**County:** Tippecanoe

**City:** Lafayette

**State:** IN      **Zip Code:** 47905

**Emergency Response Phone Number:**  
Kevin Chapman: (812) 343-0163

**Waste Name:** PCB Remediation Waste Soil  
**Est. Volume/Number of Drums:**

**Special Conditions:** Direct Landfill NON ADC

**NO Generator Signature Required**

**Section C DISPOSAL SITE INFORMATION**

**Site Name:** Oak Ridge

**OPP Number:** \_\_\_\_\_ **Amount:** 17.29

KD

7/9/2020

**Authorized Signature**

**Date (MM/DD/YY)**

71





OAK RIDGE RDF  
 2905 South Co. Rd. 150 East  
 LOGANSPORT, IN, 46947  
 Ph: 574-722-5771

Reprint  
 Ticket# 996716

Customer Name ENVIRONMENTALFIELDSVC ENVIRON Carrier SOLID FINISH SOLID FINISH CONSTRUCTI  
 Ticket Date 07/09/2020 Vehicle# 71 Volume  
 Payment Type Credit Account Container  
 Manual Ticket# Driver Barry  
 Hauling Ticket# Check#  
 Route Billing # 0000853  
 State Waste Code Gen EPA ID  
 Manifest 614725IN Grid  
 Destination  
 PO JT1994  
 Profile 614725IN (PCB REMEDIATION WASTE SOIL (WM038A))  
 Generator 141-ARCONIC3131 ARCONIC

	Time	Scale	Operator	Inbound	Gross	64840 lb
In	07/09/2020 08:20:33	Scale 2	kdweitt		Tare	30260 lb
Out	07/09/2020 08:20:33		kdweitt		Net	34580 lb
Comments					Tons	17.29

Product	LD%	Qty	UOM	Rate	Tax	Amount	Origin
1 Spwaste Solid Oth-	100	17.29	Tons				IN-TIPPECA

Total Tax  
 Total Ticket

Driver's Signature



996722

**Industrial Waste Disposal Manifest**

**Profile Number: 614725IN**

**Expiration Date: 4/14/2021**

**ALL SOLIDIFICATION MUST BE SCHEDULED 24 HOURS IN ADVANCE**

**Section A Generator Information**

**Generator Name:**  
Arconic Corp

**Technical Contact:**  
Matt Bruck: (513) 309-1966

**Waste Location:** Elliott Ditch Levee

**Street Address:**  
3131 Main Street

**County:** Tippecanoe

**City:** Lafayette

**State:** IN      **Zip Code:** 47905

**Emergency Response Phone Number:**  
Kevin Chapman: (812) 343-0163

**Waste Name:** PCB Remediation Waste Soil  
**Est. Volume/Number of Drums:**

**Special Conditions:** Direct Landfill NON ADC

**NO Generator Signature Required**

**Section C DISPOSAL SITE INFORMATION**

**Site Name:** Oak Ridge

**OPP Number:** \_\_\_\_\_ **Amount:** 17.83

Kbd

7/8/2020

**Authorized Signature**

**Date (MM/DD/YY)**

74



OAK RIDGE RDF  
 2905 South Co. Rd. 150 East  
 LOGANSPORT, IN, 46947  
 Ph: 574-722-5771

Reprint  
 Ticket# 996722

Customer Name	ENVIRONMENTALFIELDSVC ENVIRON	Carrier	SOLID FINISH	SOLID FINISH	CONSTRUCTI
Ticket Date	07/09/2020	Vehicle#	74	Volume	
Payment Type	Credit Account	Container			
Manual Ticket#		Driver	Tom		
Hauling Ticket#		Check#			
Route		Billing #	0000853		
State Waste Code		Gen EPA ID			
Manifest	614725IN	Grid			
Destination					
PO	JT1994				
Profile	614725IN (PCB REMEDIATION WASTE SOIL (WM038A))				
Generator	141-ARCONIC3131 ARCONIC				

	Time	Scale	Operator	Inbound	Gross	63580 lb
In	07/09/2020 08:55:20	Scale 2	kdweitt		Tare	27920 lb
Out	07/09/2020 08:55:20		kdweitt		Net	35660 lb
					Tons	17.83

Comments

Product	LD%	Qty	UOM	Rate	Tax	Amount	Origin
1 Spwaste Solid Oth-	100	17.83	Tons				IN-TIPPECA

Total Tax  
 Total Ticket

Driver's Signature



996727

**Industrial Waste Disposal Manifest**

**Profile Number: 614725IN**

**Expiration Date: 4/14/2021**

**ALL SOLIDIFICATION MUST BE SCHEDULED 24 HOURS IN ADVANCE**

**Section A Generator Information**

**Generator Name:**  
Arconic Corp

**Technical Contact:**  
Matt Bruck: (513) 309-1966

**Waste Location:** Elliott Ditch Levee

**Street Address:**  
3131 Main Street

**County:** Tippecanoe

**City:** Lafayette

**State:** IN      **Zip Code:** 47905

**Emergency Response Phone Number:**  
Kevin Chapman: (812) 343-0163

**Waste Name:** PCB Remediation Waste Soil  
**Est. Volume/Number of Drums:**

**Special Conditions:** Direct Landfill NON ADC

**NO Generator Signature Required**

**Section C DISPOSAL SITE INFORMATION**

**Site Name:** Oak Ridge

**OPP Number:** \_\_\_\_\_ **Amount:** 20.45

KD

7/9/2020

**Authorized Signature**

**Date (MM/DD/YY)**

72



OAK RIDGE RDF  
 2905 South Co. Rd. 150 East  
 LOGANSPORT, IN, 46947  
 Ph: 574-722-5771

Reprint  
 Ticket# 996727

Customer Name ENVIRONMENTALFIELDSVC ENVIRON Carrier SOLID FINISH SOLID FINISH CONSTRUCTI  
 Ticket Date 07/09/2020 Vehicle# 72 Volume  
 Payment Type Credit Account Container  
 Manual Ticket# Driver Aaron  
 Hauling Ticket# Check#  
 Route Billing # 0000853  
 State Waste Code Gen EPA ID  
 Manifest 614725IN Grid  
 Destination  
 PO JT1994  
 Profile 614725IN (PCB REMEDIATION WASTE SOIL (WM038A))  
 Generator 141-ARCONIC3131 ARCONIC

	Time	Scale	Operator	Inbound	Gross	69340 lb
In	07/09/2020 09:30:24	Scale 2	kdweitt		Tare	28440 lb
Out	07/09/2020 09:30:24		kdweitt		Net	40900 lb
					Tons	20.45

Comments

Product	LD%	Qty	UOM	Rate	Tax	Amount	Origin
1 Spwaste Solid Oth-	100	20.45	Tons				IN-TIPPECA

Total Tax  
 Total Ticket

Driver's Signature



996729

### Industrial Waste Disposal Manifest

Profile Number: 614725IN

Expiration Date: 4/14/2021

**ALL SOLIDIFICATION MUST BE SCHEDULED 24 HOURS IN ADVANCE**

#### Section A Generator Information

Generator Name:  
Arconic Corp

Technical Contact:  
Matt Bruck: (513) 309-1966

Waste Location: Elliott Ditch Levee

Street Address:  
3131 Main Street

County: Tippecanoe

City: Lafayette

State: IN Zip Code: 47905

Emergency Response Phone Number:  
Kevin Chapman: (812) 343-0163

Waste Name: PCB Remediation Waste Soil  
Est. Volume/Number of Drums:

Special Conditions: Direct Landfill NON ADC

NO Generator Signature Required

#### Section C DISPOSAL SITE INFORMATION

Site Name: Oak Ridge

OPP Number: \_\_\_\_\_ Amount: 18.06

Kld  
Authorized Signature

7/9/2020  
Date (MM/DD/YY)

23



OAK RIDGE RDF  
 2905 South Co. Rd. 150 East  
 LOGANSFORT, IN, 46947  
 Ph: 574-722-5771

Reprint  
 Ticket# 996729

Customer Name ENVIRONMENTALFIELDSVC ENVIRON Carrier SOLID FINISH SOLID FINISH CONSTRUCTI  
 Ticket Date 07/09/2020 Vehicle# 73 Volume  
 Payment Type Credit Account Container  
 Manual Ticket# Driver ZACH  
 Hauling Ticket# Check#  
 Route Billing # 0000853  
 State Waste Code Gen EPA ID  
 Manifest 614725IN Grid  
 Destination  
 PO JT1994  
 Profile 614725IN (PCB REMEDIATION WASTE SOIL (WM038A))  
 Generator 141-ARCONIC3131 ARCONIC

	Time	Scale	Operator	Inbound	Gross	65200 lb
In	07/09/2020 09:42:19	Scale 2	kdweitt		Tare	29080 lb
Out	07/09/2020 09:42:19		kdweitt		Net	36120 lb
Comments					Tons	18.06

Product	LD%	Qty	UOM	Rate	Tax	Amount	Origin
1 Spwaste Solid Oth-	100	18.06	Tons				IN-TIPPECA

Total Tax  
 Total Ticket

Driver's Signature



996738

**Industrial Waste Disposal Manifest**

**Profile Number: 614725IN**

**Expiration Date: 4/14/2021**

**ALL SOLIDIFICATION MUST BE SCHEDULED 24 HOURS IN ADVANCE**

**Section A Generator Information**

**Generator Name:**  
Arconic Corp

**Technical Contact:**  
Matt Bruck: (513) 309-1966

**Waste Location:** Elliott Ditch Levee

**Street Address:**  
3131 Main Street

**County:** Tippecanoe

**City:** Lafayette

**State:** IN      **Zip Code:** 47905

**Emergency Response Phone Number:**  
Kevin Chapman: (812) 343-0163

**Waste Name:** PCB Remediation Waste Soil  
**Est. Volume/Number of Drums:**

**Special Conditions:** Direct Landfill NON ADC

**NO Generator Signature Required**

**Section C DISPOSAL SITE INFORMATION**

**Site Name:** Oak Ridge

**OPP Number:** \_\_\_\_\_ **Amount:** 18.05

*KD*

*7/9/*

**Authorized Signature**

**Date (MM/DD/Y)**

78





OAK RIDGE RDF  
 2905 South Co. Rd. 150 East  
 LOGANSPORT, IN, 46947  
 Ph: 574-722-5771

Reprint  
 Ticket# 996738

Customer Name ENVIRONMENTALFIELDSVC ENVIRON Carrier SOLID FINISH SOLID FINISH CONSTRUCTI  
 Ticket Date 07/09/2020 Vehicle# 78 Volume  
 Payment Type Credit Account Container  
 Manual Ticket# Driver Scott  
 Hauling Ticket# Check#  
 Route Billing # 0000853  
 State Waste Code Gen EPA ID  
 Manifest 614725IN Grid  
 Destination  
 PO JT1994  
 Profile 614725IN (PCB REMEDIATION WASTE SOIL (WM038A))  
 Generator 141-ARCONIC3131 ARCONIC

	Time	Scale	Operator	Inbound	Gross	64900 lb
In	07/09/2020 10:14:44	Scale 2	kdweitt		Tare	28800 lb
Out	07/09/2020 10:14:44		kdweitt		Net	36100 lb
Comments					Tons	18.05

Product	LD%	Qty	UOM	Rate	Tax	Amount	Origin
1 Spwaste Solid Oth-	100	18.05	Tons				IN-TIPPECA

Total Tax  
 Total Ticket

Driver's Signature



996747

**Industrial Waste Disposal Manifest**

**Profile Number: 614725IN**

**Expiration Date: 4/14/2021**

**ALL SOLIDIFICATION MUST BE SCHEDULED 24 HOURS IN ADVANCE**

**Section A Generator Information**

**Generator Name:**  
Arconic Corp

**Technical Contact:**  
Matt Bruck: (513) 309-1966

**Waste Location:** Elliott Ditch Levee

**Street Address:**  
3131 Main Street

**County:** Tippecanoe

**City:** Lafayette

**State:** IN      **Zip Code:** 47905

**Emergency Response Phone Number:**  
Kevin Chapman: (812) 343-0163

**Waste Name:** PCB Remediation Waste Soil  
**Est. Volume/Number of Drums:**

**Special Conditions:** Direct Landfill NON ADC

**NO Generator Signature Required**

**Section C DISPOSAL SITE INFORMATION**

**Site Name:** Oak Ridge

**OPP Number:** \_\_\_\_\_ **Amount:** 19.44

KW  
\_\_\_\_\_  
**Authorized Signature**

7/9/2020  
\_\_\_\_\_  
**Date (MM/DD/YY)**

77



OAK RIDGE RDF  
 2905 South Co. Rd. 150 East  
 LOGANSPOORT, IN, 46947  
 Ph: 574-722-5771

Reprint  
 Ticket# 996747

Customer Name	ENVIRONMENTALFIELDSVC ENVIRON	Carrier	SOLID FINISH	SOLID FINISH	CONSTRUCTI
Ticket Date	07/09/2020	Vehicle#	77	Volume	
Payment Type	Credit Account	Container			
Manual Ticket#		Driver	Rob		
Hauling Ticket#		Check#			
Route		Billing #	0000853		
State Waste Code		Gen EPA ID			
Manifest	614725IN	Grid			
Destination					
PO	JT1994				
Profile	614725IN (PCB REMEDIATION WASTE SOIL (WM038A))				
Generator	141-ARCONIC3131 ARCONIC				

	Time	Scale	Operator	Inbound	Gross	67980 lb
In	07/09/2020 10:54:09	Scale 2	kdweitt		Tare	29100 lb
Out	07/09/2020 10:54:09		kdweitt		Net	38880 lb
					Tons	19.44

Comments

Product	LD%	Qty	UOM	Rate	Tax	Amount	Origin
1 Spwaste Solid Oth-	100	19.44	Tons				IN-TIPPECA

Total Tax  
 Total Ticket

Driver`s Signature



996765

**Industrial Waste Disposal Manifest**

**Profile Number: 614725IN**

**Expiration Date: 4/14/2021**

**ALL SOLIDIFICATION MUST BE SCHEDULED 24 HOURS IN ADVANCE**

**Section A Generator Information**

**Generator Name:**  
Arconic Corp

**Technical Contact:**  
Matt Bruck: (513) 309-1966

**Waste Location:** Elliott Ditch Levee

**Street Address:**  
3131 Main Street

**County:** Tippecanoe

**City:** Lafayette

**State:** IN      **Zip Code:** 47905

**Emergency Response Phone Number:**  
Kevin Chapman: (812) 343-0163

**Waste Name:** PCB Remediation Waste Soil  
**Est. Volume/Number of Drums:**

**Special Conditions:** Direct Landfill NON ADC

**NO Generator Signature Required**

**Section C DISPOSAL SITE INFORMATION**

**Site Name:** Oak Ridge

**OPP Number:** \_\_\_\_\_ **Amount:** 1963

Kid

7/9/2020

**Authorized Signature**

**Date (MM/DD/YY)**

7/

574-398-6005 office

574-721-4281 Kathy cell



OAK RIDGE RDF  
 2905 South Co. Rd. 150 East  
 LOGANSPOET, IN, 46947  
 Ph: 574-722-5771

Reprint  
 Ticket# 996765

Customer Name	ENVIRONMENTALFIELDSVC ENVIRON	Carrier	SOLID FINISH	SOLID FINISH	CONSTRUCTI
Ticket Date	07/09/2020	Vehicle#	71	Volume	
Payment Type	Credit Account	Container			
Manual Ticket#		Driver	Barry		
Hauling Ticket#		Check#			
Route		Billing #	0000853		
State Waste Code		Gen EPA ID			
Manifest	614725IN	Grid			
Destination					
PO	JT1994				
Profile	614725IN (PCB REMEDIATION WASTE SOIL (WM038A))				
Generator	141-ARCONIC3131 ARCONIC				

	Time	Scale	Operator	Inbound	Gross	69520 lb
In	07/09/2020 12:20:00	Scale 2	kdweitt		Tare	30260 lb
Out	07/09/2020 12:20:00		kdweitt		Net	39260 lb
					Tons	19.63

Comments

Product	LD%	Qty	UOM	Rate	Tax	Amount	Origin
1 Spwaste Solid Oth-	100	19.63	Tons				IN-TIPPECA

Total Tax  
 Total Ticket

Driver's Signature



996774

**Industrial Waste Disposal Manifest**

**Profile Number: 614725IN**

**Expiration Date: 4/14/2021**

**ALL SOLIDIFICATION MUST BE SCHEDULED 24 HOURS IN ADVANCE**

**Section A Generator Information**

**Generator Name:**  
Arconic Corp

**Technical Contact:**  
Matt Bruck: (513) 309-1966

**Waste Location:** Elliott Ditch Levee

**Street Address:**  
3131 Main Street

**County:** Tippecanoe

**City:** Lafayette

**State:** IN      **Zip Code:** 47905

**Emergency Response Phone Number:**  
Kevin Chapman: (812) 343-0163

**Waste Name:** PCB Remediation Waste Soil  
**Est. Volume/Number of Drums:**

**Special Conditions:** Direct Landfill NON ADC

**NO Generator Signature Required**

**Section C DISPOSAL SITE INFORMATION**

**Site Name:** Oak Ridge

**OPP Number:** \_\_\_\_\_ **Amount:** 19.43

Kld  
\_\_\_\_\_  
**Authorized Signature**

7/9/2020  
\_\_\_\_\_  
**Date (MM/DD/YY)**

74



OAK RIDGE RDF  
 2905 South Co. Rd. 150 East  
 LOGANSPOORT, IN, 46947  
 Ph: 574-722-5771

Reprint  
 Ticket# 996774

Customer Name ENVIRONMENTALFIELDSVC ENVIRON Carrier SOLID FINISH SOLID FINISH CONSTRUCTI  
 Ticket Date 07/09/2020 Vehicle# 74 Volume  
 Payment Type Credit Account Container  
 Manual Ticket# Driver Tom  
 Hauling Ticket# Check#  
 Route Billing # 0000853  
 State Waste Code Gen EPA ID  
 Manifest 614725IN Grid  
 Destination JT1994  
 PO 614725IN (PCB REMEDIATION WASTE SOIL (WM038A))  
 Profile 141-ARCONIC3131 ARCONIC  
 Generator

	Time	Scale	Operator	Inbound	Gross	66780 lb
In	07/09/2020 13:11:58	Scale 2	kdweitt		Tare	27920 lb
Out	07/09/2020 13:11:58		kdweitt		Net	38860 lb
Comments					Tons	19.43

Product	LD%	Qty	UOM	Rate	Tax	Amount	Origin
1 Spwaste Solid Oth-	100	19.43	Tons				IN-TIPPECA

Total Tax  
 Total Ticket

Driver's Signature



996776

**Industrial Waste Disposal Manifest**

**Profile Number: 614725IN**

**Expiration Date: 4/14/2021**

**ALL SOLIDIFICATION MUST BE SCHEDULED 24 HOURS IN ADVANCE**

**Section A Generator Information**

**Generator Name:**  
Arconic Corp

**Technical Contact:**  
Matt Bruck: (513) 309-1966

**Waste Location:** Elliott Ditch Levee

**Street Address:**  
3131 Main Street

**County:** Tippecanoe

**City:** Lafayette

**State:** IN      **Zip Code:** 47905

**Emergency Response Phone Number:**  
Kevin Chapman: (812) 343-0163

**Waste Name:** PCB Remediation Waste Soil  
**Est. Volume/Number of Drums:**

**Special Conditions:** Direct Landfill NON ADC

**NO Generator Signature Required**

**Section C DISPOSAL SITE INFORMATION**

**Site Name:** Oak Ridge

**OPP Number:** \_\_\_\_\_ **Amount:** 17.76

Kld

7/9/2020

**Authorized Signature**

**Date (MM/DD/YY)**

73





OAK RIDGE RDF  
 2905 South Co. Rd. 150 East  
 LOGANSPO, IN, 46947  
 Ph: 574-722-5771

Reprint  
 Ticket# 996776

Customer Name	ENVIRONMENTALFIELDSVC ENVIRON	Carrier	SOLID FINISH SOLID FINISH CONSTRUCTI
Ticket Date	07/09/2020	Vehicle#	73
Payment Type	Credit Account	Container	Volume
Manual Ticket#		Driver	ZACH
Hauling Ticket#		Check#	
Route		Billing #	0000853
State Waste Code		Gen EPA ID	
Manifest	614725IN	Grid	
Destination			
PO	JT1994		
Profile	614725IN (PCB REMEDIATION WASTE SOIL (WM038A))		
Generator	141-ARCONIC3131 ARCONIC		

	Time	Scale	Operator	Inbound	Gross	64600 lb
In	07/09/2020 13:18:46	Scale 2	kdweitt		Tare	29080 lb
Out	07/09/2020 13:18:46		kdweitt		Net	35520 lb
Comments					Tons	17.76

Product	LD%	Qty	UOM	Rate	Tax	Amount	Origin
1 Spwaste Solid Oth-	100	17.76	Tons				IN-TIPPECA

Total Tax  
 Total Ticket

Driver's Signature



996779

**Industrial Waste Disposal Manifest**

**Profile Number: 614725IN**

**Expiration Date: 4/14/2021**

**ALL SOLIDIFICATION MUST BE SCHEDULED 24 HOURS IN ADVANCE**

**Section A Generator Information**

**Generator Name:**  
Arconic Corp

**Technical Contact:**  
Matt Bruck: (513) 309-1966

**Waste Location:** Elliott Ditch Levee

**Street Address:**  
3131 Main Street

**County:** Tippecanoe

**City:** Lafayette

**State:** IN      **Zip Code:** 47905

**Emergency Response Phone Number:**  
Kevin Chapman: (812) 343-0163

**Waste Name:** PCB Remediation Waste Soil  
**Est. Volume/Number of Drums:**

**Special Conditions:** Direct Landfill NON ADC

**NO Generator Signature Required**

**Section C DISPOSAL SITE INFORMATION**

**Site Name:** Oak Ridge

**OPP Number:** \_\_\_\_\_ **Amount:** 18.74

Kla  
\_\_\_\_\_  
**Authorized Signature**

7/9/2020  
\_\_\_\_\_  
**Date (MM/DD/YY)**

78



OAK RIDGE RDF  
 2905 South Co. Rd. 150 East  
 LOGANSPOORT, IN, 46947  
 Ph: 574-722-5771

Reprint  
 Ticket# 996779

Customer Name ENVIRONMENTALFIELDSVC ENVIRON Carrier SOLID FINISH SOLID FINISH CONSTRUCTI  
 Ticket Date 07/09/2020 Vehicle# 78 Volume  
 Payment Type Credit Account Container  
 Manual Ticket# Driver Scott  
 Hauling Ticket# Check#  
 Route Billing # 0000853  
 State Waste Code Gen EPA ID  
 Manifest 614725IN Grid  
 Destination  
 PO JT1994  
 Profile 614725IN (PCB REMEDIATION WASTE SOIL (WM038A))  
 Generator 141-ARCONIC3131 ARCONIC

	Time	Scale	Operator	Inbound	Gross	66280 lb
In	07/09/2020 13:26:09	Scale 2	kdweitt		Tare	28800 lb
Out	07/09/2020 13:26:09		kdweitt		Net	37480 lb
					Tons	18.74

Comments

Product	LD%	Qty	UOM	Rate	Tax	Amount	Origin
1 Spwaste Solid Oth-	100	18.74	Tons				IN-TIPPECA

Total Tax  
 Total Ticket

Driver's Signature



996780

**Industrial Waste Disposal Manifest**

**Profile Number: 614725IN**

**Expiration Date: 4/14/2021**

**ALL SOLIDIFICATION MUST BE SCHEDULED 24 HOURS IN ADVANCE**

**Section A Generator Information**

**Generator Name:**  
Arconic Corp

**Technical Contact:**  
Matt Bruck: (513) 309-1966

**Waste Location:** Elliott Ditch Levee

**Street Address:**  
3131 Main Street

**County:** Tippecanoe

**City:** Lafayette

**State:** IN      **Zip Code:** 47905

**Emergency Response Phone Number:**  
Kevin Chapman: (812) 343-0163

**Waste Name:** PCB Remediation Waste Soil  
**Est. Volume/Number of Drums:**

**Special Conditions:** Direct Landfill NON ADC

**NO Generator Signature Required**

**Section C DISPOSAL SITE INFORMATION**

**Site Name:** Oak Ridge

**OPP Number:** \_\_\_\_\_ **Amount:** 16.75

*KD*

7/9/2020

\_\_\_\_\_  
**Authorized Signature**

\_\_\_\_\_  
**Date (MM/DD/YY)**

72



OAK RIDGE RDF  
 2905 South Co. Rd. 150 East  
 LOGANSPO, IN, 46947  
 Ph: 574-722-5771

Reprint  
 Ticket# 996780

Customer Name	ENVIRONMENTALFIELDSVC ENVIRON	Carrier	SOLID FINISH	SOLID FINISH	CONSTRUCTI
Ticket Date	07/09/2020	Vehicle#	72	Volume	
Payment Type	Credit Account	Container			
Manual Ticket#		Driver	Aaron		
Hauling Ticket#		Check#			
Route		Billing #	0000853		
State Waste Code		Gen EPA ID			
Manifest	614725IN	Grid			
Destination					
PO	JT1994				
Profile	614725IN (PCB REMEDIATION WASTE SOIL (WM038A))				
Generator	141-ARCONIC3131 ARCONIC				

	Time	Scale	Operator	Inbound	Gross	61940 lb
In	07/09/2020 13:31:33	Scale 2	kdweitt		Tare	28440 lb
Out	07/09/2020 13:31:33		kdweitt		Net	33500 lb
Comments					Tons	16.75

Product	LD%	Qty	UOM	Rate	Tax	Amount	Origin
1 Spwaste Solid Oth-	100	16.75	Tons				IN-TIPPECA

Total Tax  
 Total Ticket

Driver's Signature



996784

**Industrial Waste Disposal Manifest**

**Profile Number: 614725IN**

**Expiration Date: 4/14/2021**

**ALL SOLIDIFICATION MUST BE SCHEDULED 24 HOURS IN ADVANCE**

**Section A Generator Information**

**Generator Name:**  
Arconic Corp

**Technical Contact:**  
Matt Bruck: (513) 309-1966

**Waste Location:** Elliott Ditch Levee

**Street Address:**  
3131 Main Street

**County:** Tippecanoe

**City:** Lafayette

**State:** IN      **Zip Code:** 47905

**Emergency Response Phone Number:**  
Kevin Chapman: (812) 343-0163

**Waste Name:** PCB Remediation Waste Soil  
**Est. Volume/Number of Drums:**

**Special Conditions:** Direct Landfill NON ADC

**NO Generator Signature Required**

**Section C DISPOSAL SITE INFORMATION**

**Site Name:** Oak Ridge

**OPP Number:** \_\_\_\_\_ **Amount:** 1725

Kd

**Authorized Signature**

**Date (MM/DD/YY)**

7/9/2020

77



OAK RIDGE RDF  
 2905 South Co. Rd. 150 East  
 LOGANSPORT, IN, 46947  
 Ph: 574-722-5771

Reprint  
 Ticket# 996784

Customer Name ENVIRONMENTALFIELDSVC ENVIRON Carrier SOLID FINISH SOLID FINISH CONSTRUCTI  
 Ticket Date 07/09/2020 Vehicle# 77 Volume  
 Payment Type Credit Account Container  
 Manual Ticket# Driver Rob  
 Hauling Ticket# Check#  
 Route Billing # 0000853  
 State Waste Code Gen EPA ID  
 Manifest 614725IN Grid  
 Destination  
 PO JT1994  
 Profile 614725IN (PCB REMEDIATION WASTE SOIL (WM038A))  
 Generator 141-ARCONIC3131 ARCONIC

	Time	Scale	Operator	Inbound	Gross	63600 lb
In	07/09/2020 13:58:37	Scale 2	kdweitt		Tare	29100 lb
Out	07/09/2020 13:58:37		kdweitt		Net	34500 lb
Comments					Tons	17.25

Product	LD%	Qty	UOM	Rate	Tax	Amount	Origin
1 Spwaste Solid Oth-	100	17.25	Tons				IN-TIPPECA

Total Tax  
 Total Ticket

Driver's Signature



996790

### Industrial Waste Disposal Manifest

Profile Number: 614725IN

Expiration Date: 4/14/2021

**ALL SOLIDIFICATION MUST BE SCHEDULED 24 HOURS IN ADVANCE**

#### Section A Generator Information

Generator Name:  
Arconic Corp

Technical Contact:  
Matt Bruck: (513) 309-1966

Waste Location: Elliott Ditch Levee

Street Address:  
3131 Main Street

County: Tippecanoe

City: Lafayette

State: IN Zip Code: 47905

Emergency Response Phone Number:  
Kevin Chapman: (812) 343-0163

Waste Name: PCB Remediation Waste Soil  
Est. Volume/Number of Drums:

Special Conditions: Direct Landfill NON ADC

**NO Generator Signature Required**

#### Section C DISPOSAL SITE INFORMATION

Site Name: Oak Ridge

OPP Number: \_\_\_\_\_ Amount: 16.12

KD  
Authorized Signature

7/9/2020  
Date (MM/DD/YY)

71





OAK RIDGE RDF  
 2905 South Co. Rd. 150 East  
 LOGANSPORT, IN, 46947  
 Ph: 574-722-5771

Reprint  
 Ticket# 996790

Customer Name	ENVIRONMENTALFIELDSVC ENVIRON	Carrier	SOLID FINISH	SOLID FINISH	CONSTRUCTI
Ticket Date	07/09/2020	Vehicle#	71	Volume	
Payment Type	Credit Account	Container			
Manual Ticket#		Driver	Barry		
Hauling Ticket#		Check#			
Route		Billing #	0000853		
State Waste Code		Gen EPA ID			
Manifest	614725IN	Grid			
Destination					
PO	JT1994				
Profile	614725IN (PCB REMEDIATION WASTE SOIL (WM038A))				
Generator	141-ARCONIC3131 ARCONIC				

	Time	Scale	Operator	Inbound	Gross	62500 lb
In	07/09/2020 14:36:33	Scale 2	kdweitt		Tare	30260 lb
Out	07/09/2020 14:36:33		kdweitt		Net	32240 lb
Comments					Tons	16.12

Product	LD%	Qty	UOM	Rate	Tax	Amount	Origin
1 Spwaste Solid Oth-	100	16.12	Tons				IN-TIPPECA

Total Tax  
 Total Ticket

Driver's Signature



996797

**Industrial Waste Disposal Manifest**

**Profile Number: 614725IN**

**Expiration Date: 4/14/2021**

**ALL SOLIDIFICATION MUST BE SCHEDULED 24 HOURS IN ADVANCE**

**Section A Generator Information**

**Generator Name:**  
Arconic Corp

**Technical Contact:**  
Matt Bruck: (513) 309-1966

**Waste Location:** Elliott Ditch Levee

**Street Address:**  
3131 Main Street

**County:** Tippecanoe

**City:** Lafayette

**State:** IN      **Zip Code:** 47905

**Emergency Response Phone Number:**  
Kevin Chapman: (812) 343-0163

**Waste Name:** PCB Remediation Waste Soil  
**Est. Volume/Number of Drums:**

**Special Conditions:** Direct Landfill NON ADC

**NO Generator Signature Required**

**Section C DISPOSAL SITE INFORMATION**

**Site Name:** Oak Ridge

**OPP Number:** \_\_\_\_\_ **Amount:** 17.57

KID  
\_\_\_\_\_  
**Authorized Signature**

7/9/2020  
\_\_\_\_\_  
**Date (MM/DD/YY)**

74



OAK RIDGE RDF  
 2905 South Co. Rd. 150 East  
 LOGANSPORT, IN, 46947  
 Ph: 574-722-5771

Reprint  
 Ticket# 996797

Customer Name	ENVIRONMENTALFIELDSVC ENVIRON	Carrier	SOLID FINISH SOLID FINISH CONSTRUCTI
Ticket Date	07/09/2020	Vehicle#	74
Payment Type	Credit Account	Container	Volume
Manual Ticket#		Driver	Tom
Hauling Ticket#		Check#	
Route		Billing #	0000853
State Waste Code		Gen EPA ID	
Manifest	614725IN	Grid	
Destination			
PO	JT1994		
Profile	614725IN (PCB REMEDIATION WASTE SOIL (WM038A))		
Generator	141-ARCONIC3131 ARCONIC		

	Time	Scale	Operator	Inbound	Gross	63060 lb
In	07/09/2020 15:33:03	Scale 2	kdweitt		Tare	27920 lb
Out	07/09/2020 15:33:03		kdweitt		Net	35140 lb
Comments					Tons	17.57

Product	LD%	Qty	UOM	Rate	Tax	Amount	Origin
1 Spwaste Solid Oth-	100	17.57	Tons				IN-TIPPECA

Total Tax  
 Total Ticket

Driver's Signature



99 6804

**Industrial Waste Disposal Manifest**

**Profile Number: 614725IN**

**Expiration Date: 4/14/2021**

**ALL SOLIDIFICATION MUST BE SCHEDULED 24 HOURS IN ADVANCE**

**Section A Generator Information**

**Generator Name:**  
Arconic Corp

**Technical Contact:**  
Matt Bruck: (513) 309-1966

**Waste Location:** Elliott Ditch Levee

**Street Address:**  
3131 Main Street

**County:** Tippecanoe

**City:** Lafayette

**State:** IN      **Zip Code:** 47905

**Emergency Response Phone Number:**  
Kevin Chapman: (812) 343-0163

**Waste Name:** PCB Remediation Waste Soil  
**Est. Volume/Number of Drums:**

**Special Conditions:** Direct Landfill NON ADC

**NO Generator Signature Required**

**Section C DISPOSAL SITE INFORMATION**

**Site Name:** Oak Ridge

**OPP Number:** \_\_\_\_\_ **Amount:** 20.52

*KW*

7/10/2020

\_\_\_\_\_  
**Authorized Signature**

\_\_\_\_\_  
**Date (MM/DD/YY)**

77

14



OAK RIDGE RDF  
 2905 South Co. Rd. 150 East  
 LOGANSPOORT, IN, 46947  
 Ph: 574-722-5771

Reprint  
 Ticket# 996804

Customer Name ENVIRONMENTALFIELDSVC ENVIRON Carrier SOLID FINISH SOLID FINISH CONSTRUCTI  
 Ticket Date 07/10/2020 Vehicle# 77 Volume  
 Payment Type Credit Account Container  
 Manual Ticket# Driver Rob  
 Hauling Ticket# Check#  
 Route Billing # 0000853  
 State Waste Code Gen EPA ID  
 Manifest 614725IN Grid  
 Destination PO JT1994  
 Profile 614725IN (PCB REMEDIATION WASTE SOIL (WM038A))  
 Generator 141-ARCONIC3131 ARCONIC

	Time	Scale	Operator	Inbound	Gross	70140 lb
In	07/10/2020 07:55:36	Scale 2	kdweitt		Tare	29100 lb
Out	07/10/2020 07:55:36		kdweitt		Net	41040 lb
Comments					Tons	20.52

Product	LD%	Qty	UOM	Rate	Tax	Amount	Origin
1 Spwaste Solid Oth-	100	20.52	Tons				IN-TIPPECA

Total Tax  
 Total Ticket

Driver's Signature



996805

### Industrial Waste Disposal Manifest

Profile Number: 614725IN

Expiration Date: 4/14/2021

**ALL SOLIDIFICATION MUST BE SCHEDULED 24 HOURS IN ADVANCE**

#### Section A Generator Information

Generator Name:

Arconic Corp

Technical Contact:

Matt Bruck: (513) 309-1966

Waste Location: Elliott Ditch Levee

Street Address:

3131 Main Street

County: Tippecanoe

City: Lafayette

State: IN

Zip Code: 47905

Emergency Response Phone Number:

Kevin Chapman: (812) 343-0163

Waste Name: PCB Remediation Waste Soil

Est. Volume/Number of Drums:

Special Conditions: Direct Landfill NON ADC

NO Generator Signature Required

#### Section C DISPOSAL SITE INFORMATION

Site Name: Oak Ridge

OPP Number: \_\_\_\_\_

Amount: 19.38

Kid  
Authorized Signature

7/10/2020  
Date (MM/DD/YY)

78



OAK RIDGE RDF  
 2905 South Co. Rd. 150 East  
 LOGANSPOORT, IN, 46947  
 Ph: 574-722-5771

Reprint  
 Ticket# 996805

Customer Name ENVIRONMENTALFIELDSVC ENVIRON Carrier SOLID FINISH SOLID FINISH CONSTRUCTI  
 Ticket Date 07/10/2020 Vehicle# 78 Volume  
 Payment Type Credit Account Container  
 Manual Ticket# Driver Scott  
 Hauling Ticket# Check#  
 Route Billing # 0000853  
 State Waste Code Gen EPA ID  
 Manifest 614725IN Grid  
 Destination PO JT1994  
 Profile 614725IN (PCB REMEDIATION WASTE SOIL (WM038A))  
 Generator 141-ARCONIC3131 ARCONIC

	Time	Scale	Operator	Inbound	Gross	67560 lb
In	07/10/2020 07:57:10	Scale 2	kdweitt		Tare	28800 lb
Out	07/10/2020 07:57:10		kdweitt		Net	38760 lb
Comments					Tons	19.38

Product	LD%	Qty	UOM	Rate	Tax	Amount	Origin
1 Spwaste Solid Oth-	100	19.38	Tons				IN-TIPPECA

Total Tax  
 Total Ticket

Driver's Signature



996807<sup>584</sup>

**Industrial Waste Disposal Manifest**

**Profile Number: 614725IN**

**Expiration Date: 4/14/2021**

**ALL SOLIDIFICATION MUST BE SCHEDULED 24 HOURS IN ADVANCE**

**Section A Generator Information**

**Generator Name:**  
Arconic Corp

**Technical Contact:**  
Matt Bruck: (513) 309-1966

**Waste Location:** Elliott Ditch Levee

**Street Address:**  
3131 Main Street

**County:** Tippecanoe

**City:** Lafayette

**State:** IN      **Zip Code:** 47905

**Emergency Response Phone Number:**  
Kevin Chapman: (812) 343-0163

**Waste Name:** PCB Remediation Waste Soil  
**Est. Volume/Number of Drums:**

**Special Conditions:** Direct Landfill NON ADC

**NO Generator Signature Required**

**Section C DISPOSAL SITE INFORMATION**

**Site Name:** Oak Ridge

**OPP Number:** \_\_\_\_\_ **Amount:** 17.85

Kld

7/10/2020

**Authorized Signature**

**Date (MM/DD/YY)**

71





OAK RIDGE RDF  
 2905 South Co. Rd. 150 East  
 LOGANSFORT, IN, 46947  
 Ph: 574-722-5771

Reprint  
 Ticket# 996807

Customer Name ENVIRONMENTALFIELDSVC ENVIRON Carrier SOLID FINISH SOLID FINISH CONSTRUCTI  
 Ticket Date 07/10/2020 Vehicle# 71 Volume  
 Payment Type Credit Account Container  
 Manual Ticket# Driver Barry  
 Hauling Ticket# Check#  
 Route Billing # 0000853  
 State Waste Code Gen EPA ID  
 Manifest 614725IN Grid  
 Destination  
 PO JT1994  
 Profile 614725IN (PCB REMEDIATION WASTE SOIL (WM038A))  
 Generator 141-ARCONIC3131 ARCONIC

	Time	Scale	Operator	Inbound	Gross	65960 lb
In	07/10/2020 07:59:18	Scale 2	kdweitt		Tare	30260 lb
Out	07/10/2020 07:59:18		kdweitt		Net	35700 lb
Comments					Tons	17.85

Product	LD%	Qty	UOM	Rate	Tax	Amount	Origin
1 Spwaste Solid Oth-	100	17.85	Tons				IN-TIPPECA

Total Tax  
 Total Ticket

Driver`s Signature



996809

**Industrial Waste Disposal Manifest**  
**Profile Number: 614725IN**  
**Expiration Date: 4/14/2021**

**ALL SOLIDIFICATION MUST BE SCHEDULED 24 HOURS IN ADVANCE**

**Section A Generator Information**

**Generator Name:**  
Arconic Corp

**Technical Contact:**  
Matt Bruck: (513) 309-1966

**Waste Location:** Elliott Ditch Levee

**Street Address:**  
3131 Main Street

**County:** Tippecanoe

**City:** Lafayette

**State:** IN      **Zip Code:** 47905

**Emergency Response Phone Number:**  
Kevin Chapman: (812) 343-0163

**Waste Name:** PCB Remediation Waste Soil  
**Est. Volume/Number of Drums:**

**Special Conditions:** Direct Landfill NON ADC

**NO Generator Signature Required**

**Section C DISPOSAL SITE INFORMATION**

**Site Name:** Oak Ridge

**OPP Number:** \_\_\_\_\_ **Amount:** 17.42

KH  
\_\_\_\_\_  
**Authorized Signature**

7/10/2020  
\_\_\_\_\_  
**Date (MM/DD/YY)**



OAK RIDGE RDF  
 2905 South Co. Rd. 150 East  
 LOGANSFORT, IN, 46947  
 Ph: 574-722-5771

Original  
 Ticket# 996809

Customer Name	ENVIRONMENTALFIELDSVC ENVIRON	Carrier	SOLID FINISH	SOLID FINISH	CONSTRUCTI
Ticket Date	07/10/2020	Vehicle#	74	Volume	
Payment Type	Credit Account	Container			
Manual Ticket#		Driver	Tom		
Hauling Ticket#		Check#			
Route		Billing #	0000853		
State Waste Code		Gen EPA ID			
Manifest	614725IN				
Destination		Grid			
PO	JT1994				
Profile	614725IN (PCB REMEDIATION WASTE SOIL (WM038A))				
Generator	141-ARCONIC3131 ARCONIC				

	Time	Scale	Operator	Inbound	Gross	62760 lb
In	07/10/2020 08:05:33	Scale 2	kdweitt		Tare	27920 lb
Out	07/10/2020 08:05:33		kdweitt		Net	34840 lb
Comments					Tons	17.42

Product	LD%	Qty	UOM	Rate	Tax	Amount	Origin
1 Spwaste Solid Oth-	100	17.42	Tons				IN-TIPPECA

Total Tax  
 Total Ticket

Driver's Signature



996814

**Industrial Waste Disposal Manifest**

**Profile Number: 614725IN**

**Expiration Date: 4/14/2021**

**ALL SOLIDIFICATION MUST BE SCHEDULED 24 HOURS IN ADVANCE**

**Section A Generator Information**

**Generator Name:**

Arconic Corp

**Technical Contact:**

Matt Bruck: (513) 309-1966

**Waste Location: Elliott Ditch Levee**

**Street Address:**

3131 Main Street

**County: Tippecanoe**

**City: Lafayette**

**State: IN**

**Zip Code: 47905**

**Emergency Response Phone Number:**

Kevin Chapman: (812) 343-0163

**Waste Name: PCB Remediation Waste Soil**

**Est. Volume/Number of Drums:**

**Special Conditions: Direct Landfill NON ADC**

**NO Generator Signature Required**

**Section C DISPOSAL SITE INFORMATION**

**Site Name: Oak Ridge**

**OPP Number:** \_\_\_\_\_

**Amount:** 17.94

KD

**Authorized Signature**

7/10/2020

**Date (MM/DD/YY)**

72



OAK RIDGE RDF  
 2905 South Co. Rd. 150 East  
 LOGANSPORT, IN, 46947  
 Ph: 574-722-5771

Reprint  
 Ticket# 996814

Customer Name ENVIRONMENTALFIELDSVC ENVIRON Carrier SOLID FINISH SOLID FINISH CONSTRUCTI  
 Ticket Date 07/10/2020 Vehicle# 72 Volume  
 Payment Type Credit Account Container  
 Manual Ticket# Driver Aaron  
 Hauling Ticket# Check#  
 Route Billing # 0000853  
 State Waste Code Gen EPA ID  
 Manifest 614725IN Grid  
 Destination  
 PO JT1994  
 Profile 614725IN (PCB REMEDIATION WASTE SOIL (WM038A))  
 Generator 141-ARCONIC3131 ARCONIC

	Time	Scale	Operator	Inbound	Gross	
In	07/10/2020 08:15:25	Scale 2	kdweitt			64320 lb
Out	07/10/2020 08:15:25		kdweitt		Tare	28440 lb
					Net	35880 lb
Comments					Tons	17.94

Product	LD%	Qty	UOM	Rate	Tax	Amount	Origin
1 Spwaste Solid Oth-	100	17.94	Tons				IN-TIPPECA

Total Tax  
 Total Ticket

Driver's Signature



996819

**Industrial Waste Disposal Manifest**

**Profile Number: 614725IN**

**Expiration Date: 4/14/2021**

**ALL SOLIDIFICATION MUST BE SCHEDULED 24 HOURS IN ADVANCE**

**Section A Generator Information**

**Generator Name:**  
Arconic Corp

**Technical Contact:**  
Matt Bruck: (513) 309-1966

**Waste Location:** Elliott Ditch Levee

**Street Address:**  
3131 Main Street

**County:** Tippecanoe

**City:** Lafayette

**State:** IN      **Zip Code:** 47905

**Emergency Response Phone Number:**  
Kevin Chapman: (812) 343-0163

**Waste Name:** PCB Remediation Waste Soil  
**Est. Volume/Number of Drums:**

**Special Conditions:** Direct Landfill NON ADC

**NO Generator Signature Required**

**Section C DISPOSAL SITE INFORMATION**

**Site Name:** Oak Ridge

**OPP Number:** \_\_\_\_\_ **Amount:** 16.40

\_\_\_\_\_  
**Authorized Signature**

7/10/2020  
\_\_\_\_\_  
**Date (MM/DD/YY)**

73



OAK RIDGE RDF  
 2905 South Co. Rd. 150 East  
 LOGANSPO, IN, 46947  
 Ph: 574-722-5771

Reprint  
 Ticket# 996819

Customer Name	ENVIRONMENTALFIELDSVC ENVIRON	Carrier	SOLID FINISH	SOLID FINISH	CONSTRUCTI
Ticket Date	07/10/2020	Vehicle#	73	Volume	
Payment Type	Credit Account	Container			
Manual Ticket#		Driver	ZACH		
Hauling Ticket#		Check#			
Route		Billing #	0000853		
State Waste Code		Gen EPA ID			
Manifest	614725IN	Grid			
Destination					
PO	JT1994				
Profile	614725IN (PCB REMEDIATION WASTE SOIL (WM038A))				
Generator	141-ARCONIC3131 ARCONIC				

	Time	Scale	Operator	Inbound	Gross	61880 lb
In	07/10/2020 08:40:57	Scale 2	kdweitt		Tare	29080 lb
Out	07/10/2020 08:40:57		kdweitt		Net	32800 lb
Comments					Tons	16.40

Product	LD%	Qty	UOM	Rate	Tax	Amount	Origin
1 Spwaste Solid Oth-	100	16.40	Tons				IN-TIPPECA

Total Tax  
 Total Ticket

Driver's Signature



996838

**Industrial Waste Disposal Manifest****Profile Number: 614725IN****Expiration Date: 4/14/2021****ALL SOLIDIFICATION MUST BE SCHEDULED 24 HOURS IN ADVANCE****Section A Generator Information****Generator Name:**  
Arconic Corp**Technical Contact:**  
Matt Bruck: (513) 309-1966**Waste Location:** Elliott Ditch Levee**Street Address:**  
3131 Main Street**County:** Tippecanoe**City:** Lafayette**State:** IN      **Zip Code:** 47905**Emergency Response Phone Number:**  
Kevin Chapman: (812) 343-0163**Waste Name:** PCB Remediation Waste Soil  
**Est. Volume/Number of Drums:****Special Conditions:** Direct Landfill NON ADC**NO Generator Signature Required****Section C DISPOSAL SITE INFORMATION****Site Name:** Oak RidgeOPP Number: \_\_\_\_\_ Amount: 16.58

  
 \_\_\_\_\_  
**Authorized Signature**
7/10/2020  
**Date (MM/DD/YY)**





OAK RIDGE RDF  
 2905 South Co. Rd. 150 East  
 LOGANSFORT, IN, 46947  
 Ph: 574-722-5771

Reprint  
 Ticket# 996838

Customer Name	ENVIRONMENTALFIELDSVC ENVIRON	Carrier	SOLID FINISH	SOLID FINISH	CONSTRUCTI
Ticket Date	07/10/2020	Vehicle#	78	Volume	
Payment Type	Credit Account	Container			
Manual Ticket#		Driver	Scott		
Hauling Ticket#		Check#			
Route		Billing #	0000853		
State Waste Code		Gen EPA ID			
Manifest	614725IN	Grid			
Destination					
PO	JT1994				
Profile	614725IN (PCB REMEDIATION WASTE SOIL (WM038A))				
Generator	141-ARCONIC3131 ARCONIC				

	Time	Scale	Operator	Inbound	Gross	61960 lb
In	07/10/2020 10:10:55	Scale 2	kdweitt		Tare	28800 lb
Out	07/10/2020 10:10:55		kdweitt		Net	33160 lb
					Tons	16.58

Comments

Product	LD%	Qty	UOM	Rate	Tax	Amount	Origin
1 Spwaste Solid Oth-	100	16.58	Tons				IN-TIPPECA

Total Tax  
 Total Ticket

Driver's Signature



996841

### Industrial Waste Disposal Manifest

Profile Number: 614725IN

Expiration Date: 4/14/2021

**ALL SOLIDIFICATION MUST BE SCHEDULED 24 HOURS IN ADVANCE**

#### Section A Generator Information

Generator Name:  
Arconic Corp

Technical Contact:  
Matt Bruck: (513) 309-1966

Waste Location: Elliott Ditch Levee

Street Address:  
3131 Main Street

County: Tippecanoe

City: Lafayette

State: IN Zip Code: 47905

Emergency Response Phone Number:  
Kevin Chapman: (812) 343-0163

Waste Name: PCB Remediation Waste Soil  
Est. Volume/Number of Drums:

Special Conditions: Direct Landfill NON ADC

NO Generator Signature Required

#### Section C DISPOSAL SITE INFORMATION

Site Name: Oak Ridge

OPP Number: \_\_\_\_\_ Amount: 18.22

KID  
Authorized Signature

7/10/2020  
Date (MM/DD/YY)

77



OAK RIDGE RDF  
 2905 South Co. Rd. 150 East  
 LOGANSFORT, IN, 46947  
 Ph: 574-722-5771

Reprint  
 Ticket# 996841

Customer Name ENVIRONMENTALFIELDSVC ENVIRON Carrier SOLID FINISH SOLID FINISH CONSTRUCTI  
 Ticket Date 07/10/2020 Vehicle# 77 Volume  
 Payment Type Credit Account Container  
 Manual Ticket# Driver Rob  
 Hauling Ticket# Check#  
 Route Billing # 0000853  
 State Waste Code Gen EPA ID  
 Manifest 614725IN Grid  
 Destination  
 PO JT1994  
 Profile 614725IN (PCB REMEDIATION WASTE SOIL (WM038A))  
 Generator 141-ARCONIC3131 ARCONIC

	Time	Scale	Operator	Inbound	Gross	65540 lb
In	07/10/2020 10:14:06	Scale 2	kdweitt		Tare	29100 lb
Out	07/10/2020 10:14:06		kdweitt		Net	36440 lb
					Tons	18.22

Comments

Product	LD%	Qty	UOM	Rate	Tax	Amount	Origin
1 Spwaste Solid Oth-	100	18.22	Tons				IN-TIPPECA

Total Tax  
 Total Ticket

Driver's Signature



996842

**Industrial Waste Disposal Manifest**

**Profile Number: 614725IN**

**Expiration Date: 4/14/2021**

**ALL SOLIDIFICATION MUST BE SCHEDULED 24 HOURS IN ADVANCE**

**Section A Generator Information**

**Generator Name:**  
Arconic Corp

**Technical Contact:**  
Matt Bruck: (513) 309-1966

**Waste Location:** Elliott Ditch Levee

**Street Address:**  
3131 Main Street

**County:** Tippecanoe

**City:** Lafayette

**State:** IN      **Zip Code:** 47905

**Emergency Response Phone Number:**  
Kevin Chapman: (812) 343-0163

**Waste Name:** PCB Remediation Waste Soil  
**Est. Volume/Number of Drums:**

**Special Conditions:** Direct Landfill NON ADC

**NO Generator Signature Required**

**Section C DISPOSAL SITE INFORMATION**

**Site Name:** Oak Ridge

**OPP Number:** \_\_\_\_\_ **Amount:** 16.01

  
\_\_\_\_\_  
**Authorized Signature**

7/10/2020  
\_\_\_\_\_  
**Date (MM/DD/YY)**

71



OAK RIDGE RDF  
 2905 South Co. Rd. 150 East  
 LOGANSPORT, IN, 46947  
 Ph: 574-722-5771

Reprint  
 Ticket# 996842

Customer Name	ENVIRONMENTALFIELDSVC ENVIRON	Carrier	SOLID FINISH SOLID FINISH CONSTRUCTI
Ticket Date	07/10/2020	Vehicle#	71
Payment Type	Credit Account	Container	Volume
Manual Ticket#		Driver	Barry
Hauling Ticket#		Check#	
Route		Billing #	0000853
State Waste Code		Gen EPA ID	
Manifest	614725IN	Grid	
Destination			
PO	JT1994		
Profile	614725IN (PCB REMEDIATION WASTE SOIL (WM038A))		
Generator	141-ARCONIC3131 ARCONIC		

	Time	Scale	Operator	Inbound	Gross	
In	07/10/2020 10:15:18	Scale 2	kdweitt		Tare	62280 lb
Out	07/10/2020 10:15:18		kdweitt		Net	30260 lb
Comments					Tons	32020 lb
						16.01

Product	LD%	Qty	UOM	Rate	Tax	Amount	Origin
1 Spwaste Solid Oth-	100	16.01	Tons				IN-TIPPECA

Total Tax  
 Total Ticket

Driver's Signature



996848

**Industrial Waste Disposal Manifest**

**Profile Number: 614725IN**

**Expiration Date: 4/14/2021**

**ALL SOLIDIFICATION MUST BE SCHEDULED 24 HOURS IN ADVANCE**

**Section A Generator Information**

**Generator Name:**  
Arconic Corp

**Technical Contact:**  
Matt Bruck: (513) 309-1966

**Waste Location:** Elliott Ditch Levee

**Street Address:**  
3131 Main Street

**County:** Tippecanoe

**City:** Lafayette

**State:** IN      **Zip Code:** 47905

**Emergency Response Phone Number:**  
Kevin Chapman: (812) 343-0163

**Waste Name:** PCB Remediation Waste Soil  
**Est. Volume/Number of Drums:**

**Special Conditions:** Direct Landfill NON ADC

**NO Generator Signature Required**

**Section C DISPOSAL SITE INFORMATION**

**Site Name:** Oak Ridge

**OPP Number:** \_\_\_\_\_ **Amount:** 16.16

\_\_\_\_\_  
**Authorized Signature**

\_\_\_\_\_  
**Date (MM/DD/YY)**

74

7/10/2020



OAK RIDGE RDF  
 2905 South Co. Rd. 150 East  
 LOGANSFORT, IN, 46947  
 Ph: 574-722-5771

Reprint  
 Ticket# 996848

Customer Name	ENVIRONMENTALFIELDSVC ENVIRON	Carrier	SOLID FINISH SOLID FINISH CONSTRUCTI
Ticket Date	07/10/2020	Vehicle#	74
Payment Type	Credit Account	Container	Volume
Manual Ticket#		Driver	Tom
Hauling Ticket#		Check#	
Route		Billing #	0000853
State Waste Code		Gen EPA ID	
Manifest	614725IN	Grid	
Destination			
PO	JT1994		
Profile	614725IN (PCB REMEDIATION WASTE SOIL (WM038A))		
Generator	141-ARCONIC3131 ARCONIC		

	Time	Scale	Operator	Inbound	Gross	60240 lb
In	07/10/2020 10:35:27	Scale 2	kdweitt		Tare	27920 lb
Out	07/10/2020 10:35:27		kdweitt		Net	32320 lb
Comments					Tons	16.16

Product	LD%	Qty	UOM	Rate	Tax	Amount	Origin
1 Spwaste Solid Oth-	100	16.16	Tons				IN-TIPPECA

Total Tax  
 Total Ticket

Driver's Signature



~~996853~~  
996852

**Industrial Waste Disposal Manifest**

**Profile Number: 614725IN**

**Expiration Date: 4/14/2021**

**ALL SOLIDIFICATION MUST BE SCHEDULED 24 HOURS IN ADVANCE**

**Section A Generator Information**

**Generator Name:**  
Arconic Corp

**Technical Contact:**  
Matt Bruck: (513) 309-1966

**Waste Location:** Elliott Ditch Levee

**Street Address:**  
3131 Main Street

**County:** Tippecanoe

**City:** Lafayette

**State:** IN      **Zip Code:** 47905

**Emergency Response Phone Number:**  
Kevin Chapman: (812) 343-0163

**Waste Name:** PCB Remediation Waste Soil  
**Est. Volume/Number of Drums:**

**Special Conditions:** Direct Landfill NON ADC

**NO Generator Signature Required**

**Section C DISPOSAL SITE INFORMATION**

**Site Name:** Oak Ridge

**OPP Number:** \_\_\_\_\_ **Amount:** ~~2.44~~ 14.78

*KW*

*7/10/2020*

**Authorized Signature**

**Date (MM/DD/YY)**

72





OAK RIDGE RDF  
 2905 South Co. Rd. 150 East  
 LOGANSFORT, IN, 46947  
 Ph: 574-722-5771

Reprint  
 Ticket# 996852

Customer Name ENVIRONMENTALFIELDSVC ENVIRON Carrier SOLID FINISH SOLID FINISH CONSTRUCTI  
 Ticket Date 07/10/2020 Vehicle# 72 Volume  
 Payment Type Credit Account Container  
 Manual Ticket# Driver Aaron  
 Hauling Ticket# Check#  
 Route Billing # 0000853  
 State Waste Code Gen EPA ID  
 Manifest 614725IN Grid  
 Destination  
 PO JT1994  
 Profile 614725IN (PCB REMEDIATION WASTE SOIL (WM038A))  
 Generator 141-ARCONIC3131 ARCONIC

	Time	Scale	Operator	Inbound	Gross	58000 lb
In	07/10/2020 10:44:20	Scale 2	kdweitt		Tare	28440 lb
Out	07/10/2020 10:44:20		kdweitt		Net	29560 lb
Comments					Tons	14.78

Product	LD%	Qty	UOM	Rate	Tax	Amount	Origin
1 Spwaste Solid Oth-	100	14.78	Tons				IN-TIPPECA

Total Tax  
 Total Ticket

Driver's Signature



996862

**Industrial Waste Disposal Manifest**

**Profile Number: 614725IN**

**Expiration Date: 4/14/2021**

**ALL SOLIDIFICATION MUST BE SCHEDULED 24 HOURS IN ADVANCE**

**Section A Generator Information**

**Generator Name:**  
Arconic Corp

**Technical Contact:**  
Matt Bruck: (513) 309-1966

**Waste Location:** Elliott Ditch Levee

**Street Address:**  
3131 Main Street

**County:** Tippecanoe

**City:** Lafayette

**State:** IN      **Zip Code:** 47905

**Emergency Response Phone Number:**  
Kevin Chapman: (812) 343-0163

**Waste Name:** PCB Remediation Waste Soil  
**Est. Volume/Number of Drums:**

**Special Conditions:** Direct Landfill NON ADC

**NO Generator Signature Required**

**Section C DISPOSAL SITE INFORMATION**

**Site Name:** Oak Ridge

**OPP Number:** \_\_\_\_\_ **Amount:** 16-24

\_\_\_\_\_  
**Authorized Signature**

7/10/2020  
\_\_\_\_\_  
**Date (MM/DD/YY)**

73



OAK RIDGE RDF  
 2905 South Co. Rd. 150 East  
 LOGANSPOORT, IN, 46947  
 Ph: 574-722-5771

Reprint  
 Ticket# 996862

Customer Name	ENVIRONMENTALFIELDSVC ENVIRON	Carrier	SOLID FINISH SOLID FINISH CONSTRUCTI
Ticket Date	07/10/2020	Vehicle#	73
Payment Type	Credit Account	Container	Volume
Manual Ticket#		Driver	ZACH
Hauling Ticket#		Check#	
Route		Billing #	0000853
State Waste Code		Gen EPA ID	
Manifest	614725IN	Grid	
Destination			
PO	JT1994		
Profile	614725IN (PCB REMEDIATION WASTE SOIL (WM038A))		
Generator	141-ARCONIC3131 ARCONIC		

	Time	Scale	Operator	Inbound	Gross	62560 lb
In	07/10/2020 10:56:27	Scale 2	kdweitt		Tare	29080 lb
Out	07/10/2020 10:56:27		kdweitt		Net	33480 lb
Comments					Tons	16.74

Product	LD%	Qty	UOM	Rate	Tax	Amount	Origin
1 Spwaste Solid Oth-	100	16.74	Tons				IN-TIPPECA

Total Tax  
 Total Ticket

Driver`s Signature



996899

### Industrial Waste Disposal Manifest

Profile Number: 614725IN

Expiration Date: 4/14/2021

**ALL SOLIDIFICATION MUST BE SCHEDULED 24 HOURS IN ADVANCE**

#### Section A Generator Information

Generator Name:  
Arconic Corp

Technical Contact:  
Matt Bruck: (513) 309-1966

Waste Location: Elliott Ditch Levee

Street Address:  
3131 Main Street

County: Tippecanoe

City: Lafayette

State: IN Zip Code: 47905

Emergency Response Phone Number:  
Kevin Chapman: (812) 343-0163

Waste Name: PCB Remediation Waste Soil  
Est. Volume/Number of Drums:

Special Conditions: Direct Landfill NON ADC

NO Generator Signature Required

#### Section C DISPOSAL SITE INFORMATION

Site Name: Oak Ridge

OPP Number: \_\_\_\_\_ Amount: 18.30

Authorized Signature

Date (MM/DD/YY) 7/10/2020

77



OAK RIDGE RDF  
 2905 South Co. Rd. 150 East  
 LOGANSFORT, IN, 46947  
 Ph: 574-722-5771

Reprint  
 Ticket# 996899

Customer Name ENVIRONMENTALFIELDSVC ENVIRON Carrier SOLID FINISH SOLID FINISH CONSTRUCTI  
 Ticket Date 07/10/2020 Vehicle# 77 Volume  
 Payment Type Credit Account Container  
 Manual Ticket# Driver Rob  
 Hauling Ticket# Check#  
 Route Billing # 0000853  
 State Waste Code Gen EPA ID  
 Manifest 614725IN Grid  
 Destination  
 PO JT1994  
 Profile 614725IN (PCB REMEDIATION WASTE SOIL (WM038A))  
 Generator 141-ARCONIC3131 ARCONIC

	Time	Scale	Operator	Inbound	Gross	65700 lb
In	07/10/2020 13:15:30	Scale 2	kdweitt		Tare	29100 lb
Out	07/10/2020 13:15:30		kdweitt		Net	36600 lb
Comments					Tons	18.30

Product	LD%	Qty	UOM	Rate	Tax	Amount	Origin
1 Spwaste Solid Oth-	100	18.30	Tons				IN-TIPPECA

Total Tax  
 Total Ticket

Driver's Signature



996900

### Industrial Waste Disposal Manifest

Profile Number: 614725IN

Expiration Date: 4/14/2021

**ALL SOLIDIFICATION MUST BE SCHEDULED 24 HOURS IN ADVANCE**

#### Section A Generator Information

Generator Name:  
Arconic Corp

Technical Contact:  
Matt Bruck: (513) 309-1966

Waste Location: Elliott Ditch Levee

Street Address:  
3131 Main Street

County: Tippecanoe

City: Lafayette

State: IN Zip Code: 47905

Emergency Response Phone Number:  
Kevin Chapman: (812) 343-0163

Waste Name: PCB Remediation Waste Soil  
Est. Volume/Number of Drums:

Special Conditions: Direct Landfill NON ADC

NO Generator Signature Required

#### Section C DISPOSAL SITE INFORMATION

Site Name: Oak Ridge

OPP Number: \_\_\_\_\_ Amount: 23.12

K/19  
Authorized Signature

7/10/2020  
Date (MM/DD/YY)

78



OAK RIDGE RDF  
 2905 South Co. Rd. 150 East  
 LOGANSPOET, IN, 46947  
 Ph: 574-722-5771

Reprint  
 Ticket# 996900

Customer Name ENVIRONMENTALFIELDSVC ENVIRON Carrier SOLID FINISH SOLID FINISH CONSTRUCTI  
 Ticket Date 07/10/2020 Vehicle# 78 Volume  
 Payment Type Credit Account Container  
 Manual Ticket# Driver Scott  
 Hauling Ticket# Check#  
 Route Billing # 0000853  
 State Waste Code Gen EPA ID  
 Manifest 614725IN Grid  
 Destination  
 PO JT1994  
 Profile 614725IN (PCB REMEDIATION WASTE SOIL (WM038A))  
 Generator 141-ARCONIC3131 ARCONIC

	Time	Scale	Operator	Inbound	Gross	75040 lb
In	07/10/2020 13:17:39	Scale 2	kdweitt		Tare	28800 lb
Out	07/10/2020 13:17:39		kdweitt		Net	46240 lb
Comments					Tons	23.12

Product	LD%	Qty	UOM	Rate	Tax	Amount	Origin
1 Spwaste Solid Oth-	100	23.12	Tons				IN-TIPPECA

Total Tax  
 Total Ticket

Driver's Signature